


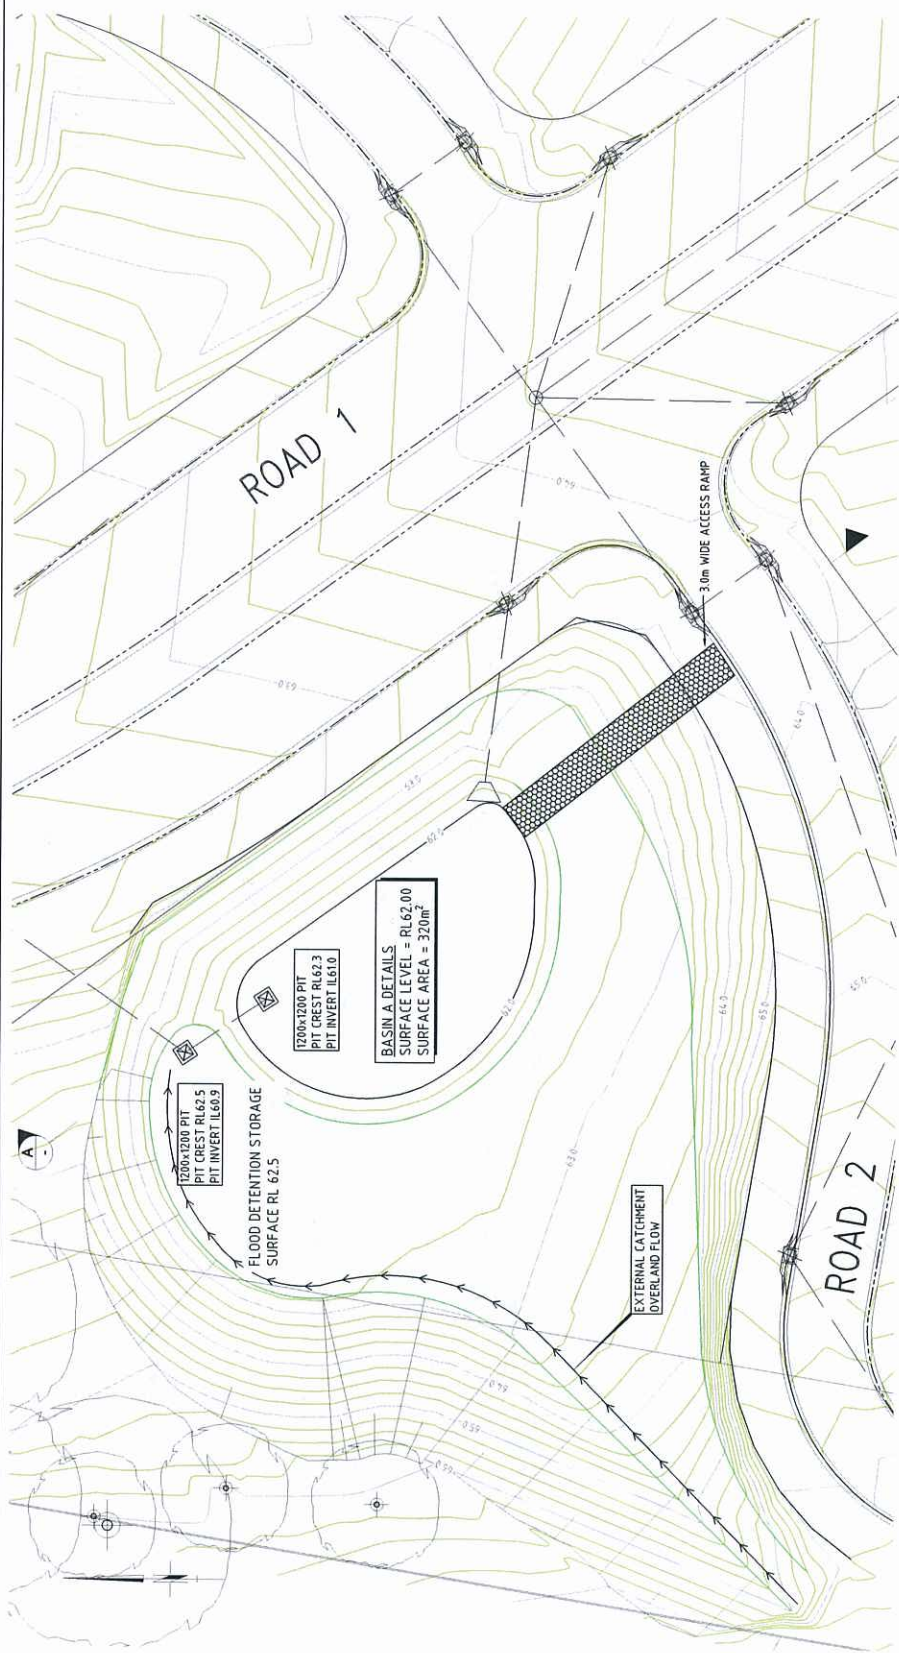

LEGEND

- EXISTING TREE TO BE RETAINED
- EXISTING EXTENT OF VEGETATION TO BE RETAINED
- EXISTING TREE TO BE REMOVED
- OVERFLOW PIT

- NOTE:
- BIORETENTION BASINS SHALL BE DESIGNED IN ACCORDANCE WITH "DESIGN FLOW" (CONSULTANTS) DETAILS AND SPECIFICATIONS.
 - REFER LANDSCAPE ARCHITECT'S DRAWINGS FOR BASIN VEGETATION DETAILS.
 - DETAILS OF PIT, PIPE AND UNDERDRAINS TO BE PROVIDED AS PART OF DETAILED DESIGN FOR OPERATIONAL WORKS. UNDERDRAINS TO BE INSTALLED AT 2m max. SPACINGS WITH END CAPS FOR CLEAN OUT.
 - BASE OF BIORETENTION BASIN TO BE CONSTRUCTED TO BASE RL AS SHOWN ON LAYOUTS TO ALLOW 0.5% FALL TOWARDS OUTLET PITS.
 - THESE ARE CONCEPT DRAWINGS ONLY. SHAPE AND FUNCTION ARE TO BE REFINED AS PART OF DETAILED DESIGN FOR OPERATIONAL WORKS.
 - SEDIMENT FOREBAYS TO BE INCLUDED AT EACH INLET TO BIORETENTION BASIN IN DETAILED DESIGN.
 - STORMWATER PIPES SHOWN ARE INDICATIVE ONLY. LOCATION AND SIZE OF PIPES SUBJECT TO DETAILED DESIGN.
 - VEGETATION SHOWN ARE INDICATIVE ONLY. LOCATION AND SIZE OF VEGETATION TO BE DETERMINED FOLLOWING DETAILED DESIGN OF THE BIORETENTION BASIN.

LAYOUT PLAN
SCALE 1:200 (A1)



B TYPICAL CROSS SECTION BASIN B
N/A

Client				Associated Consultants				Project				Approved	
				 220-13 WILSON STREET SUITE 401 4TH FLOOR MILWAUKEE, WI 53212 PH: 414.381.8415 FAX: 414.381.8416				PARADISE WATERS - PRECINCT A WATER SENSITIVE URBAN DESIGN BIORETENTION BASIN A CONCEPTUAL DESIGN				Designed by Drawn by Title Drawing No. Scale AS SHOWN	MS ST 28/10/10 4134-SK-002 A

Preliminary Waterway Stability Assessment

To Be Submitted