


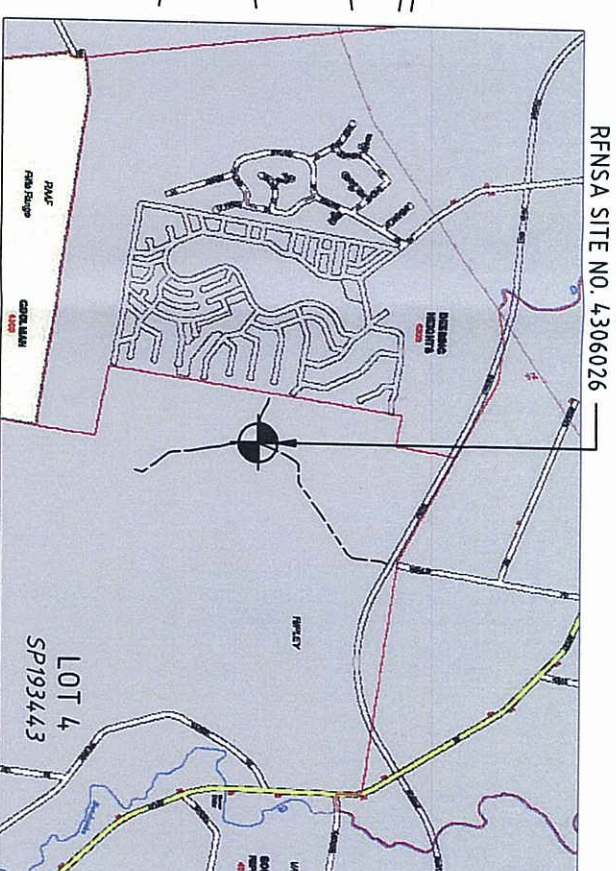



Copyright © Universal Press Pty Ltd.

LOCALITY PLAN

NOT TO SCALE
UBD REFERENCE MAP 253 GRID N12

PLANS AND DOCUMENTS
referred to in the ULDA
APPROVAL dated 3 / 2 / 12

- NOTES**
1. THIS DRAWING SET IS PRELIMINARY ONLY AND IS ISSUED FOR COMMENT. IT IS NOT A DETAILED SURVEY / STRUCTURAL DRAWING AND THEREFORE COULD BE SUBJECT TO CHANGE.

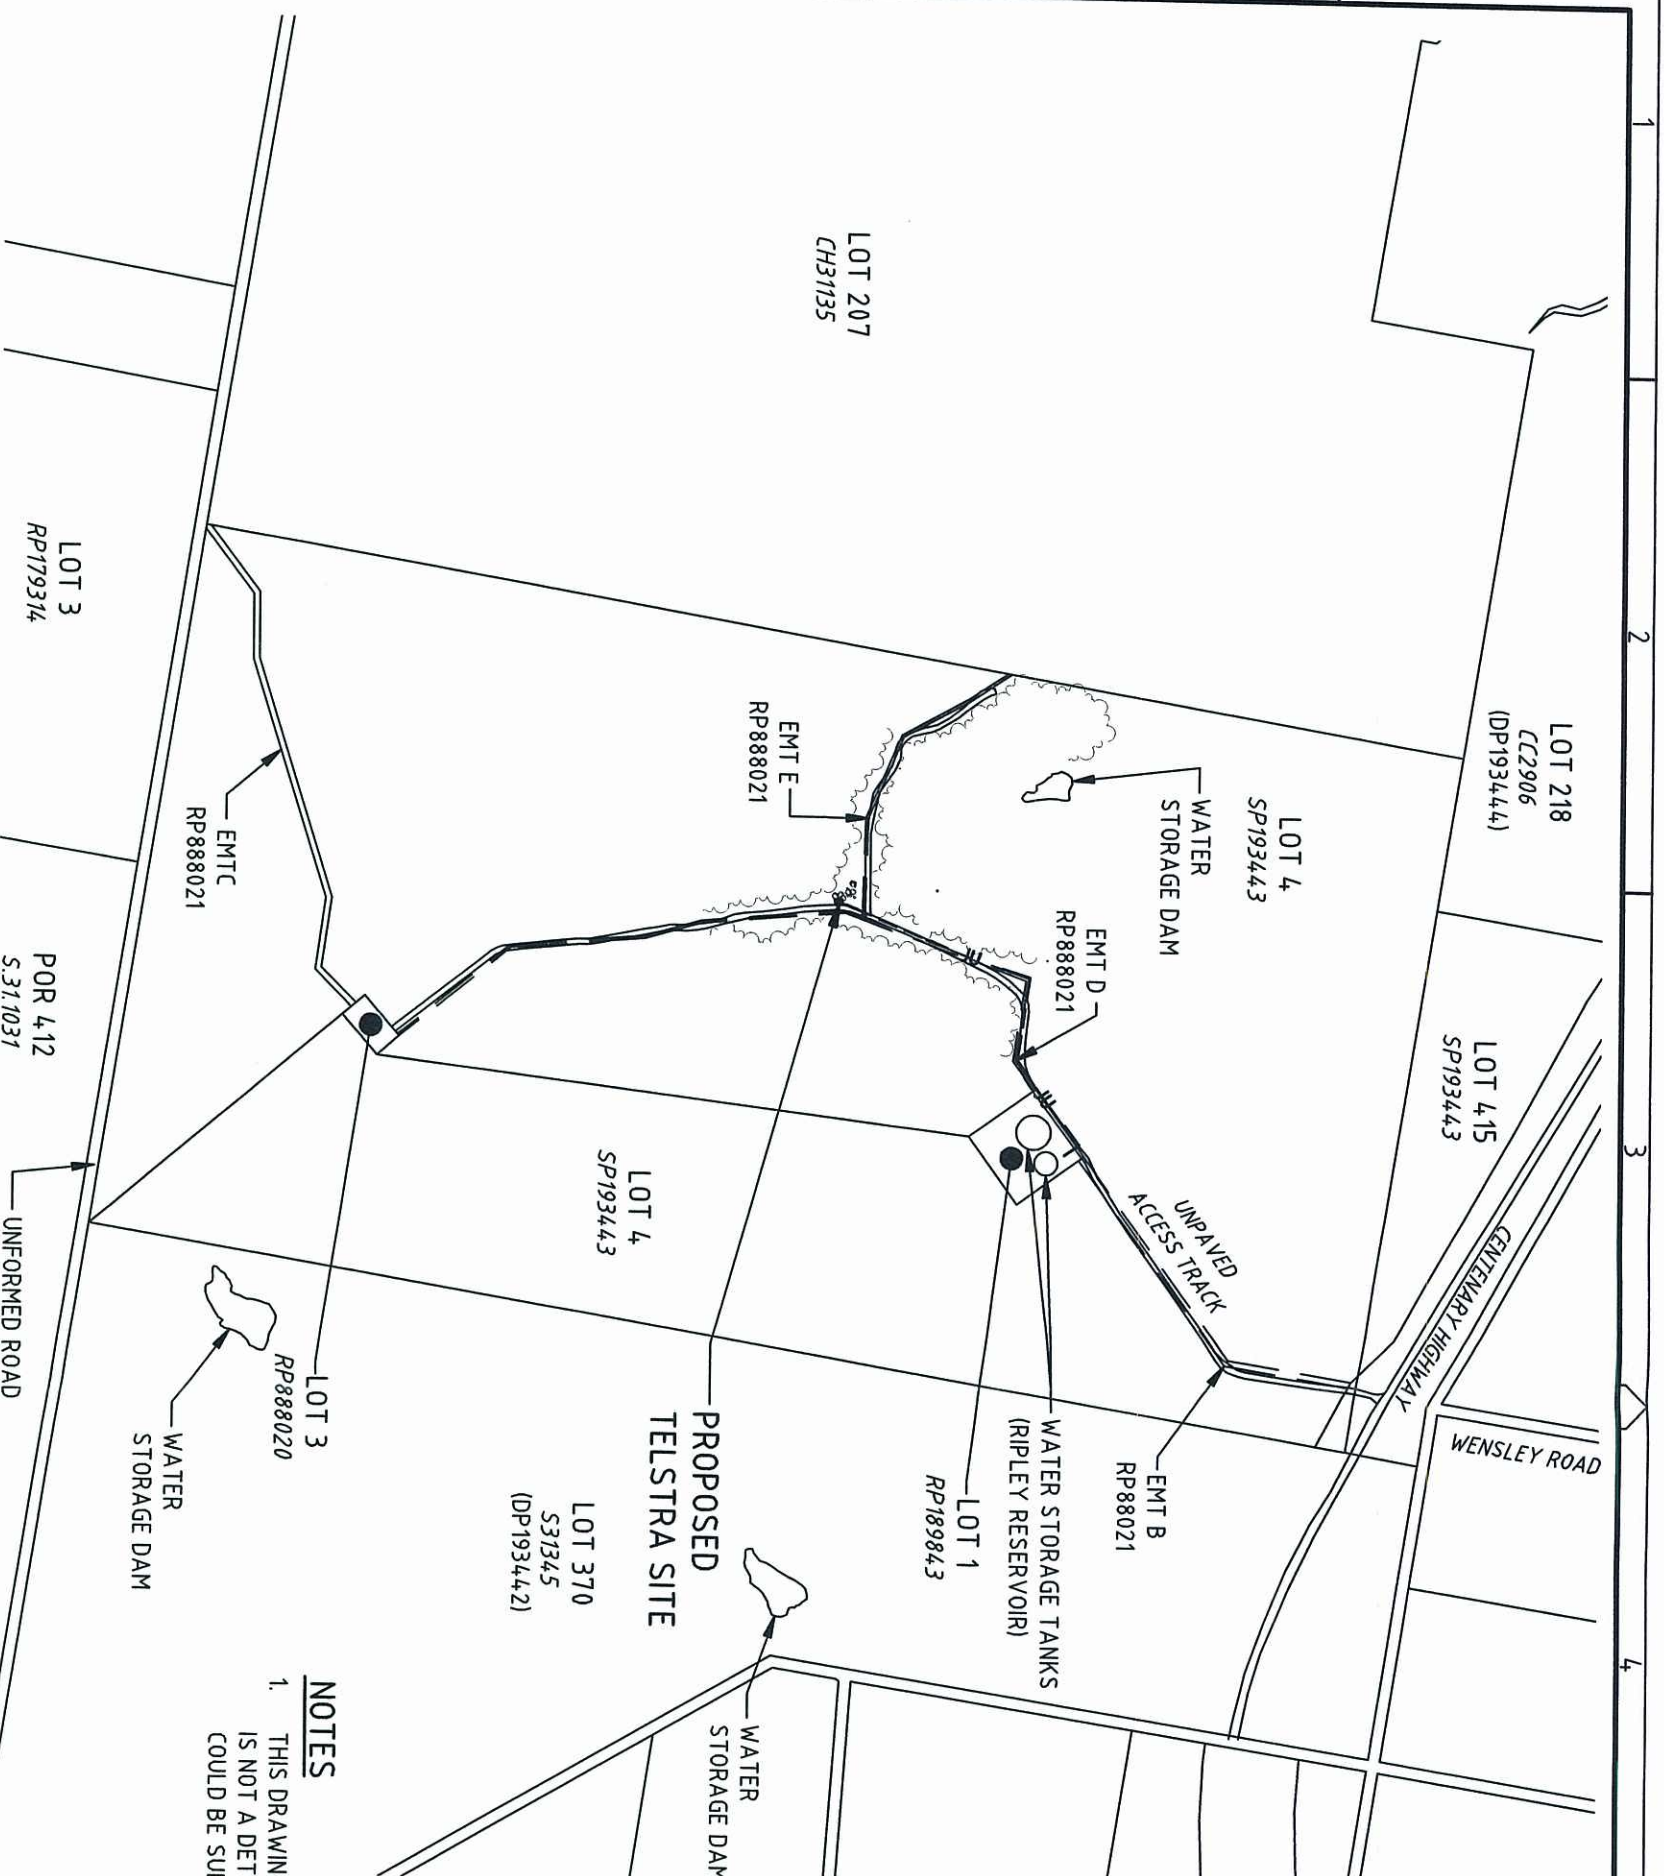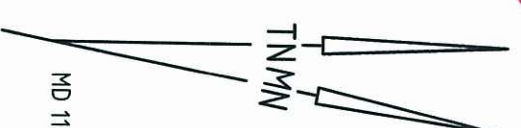

SITE ACCESS

SCALE 1:12500



DO NOT SCALE

F

PROPERTY DESCRIPTION

PART OF LOT 4, ON SP193443
PARISH OF IPSWICH
COUNTY OF STANLEY

SITE REFERENCE POINT ± 10m

LATITUDE (S)	27.69736° (GDA 94)
LONGITUDE (E)	152.77782° (GDA 94)



aurecon

A person using Aurecon drawings and other data accepts the risk of:
1. Using the drawings and other data in electronic form without requesting and obtaining permission from Aurecon for copying or reproduction.
2. Using the drawings or other data for any purpose not intended to be intended by Aurecon.

ORDER	DRAWN	CHKD	AMENDMENT	EXAM	APPD	DATE	ISS
4006000	LG	IM	PRELIMINARY ISSUE 70322827W001a	MR	JH	07.01.10	1

Telstra

MOBILE NETWORK SITE 258782

DEEBING HEIGHTS

SITE ACCESS AND LOCALITY PLAN


WENSLEY ROAD DEEBING HEIGHTS QLD 4306

DWG NO. Q1094.4.9

SHT NO. INDEX S1

© Telstra Corporation Limited ABN 33 051 775 556 All rights reserved.

LOT 4
SP193443

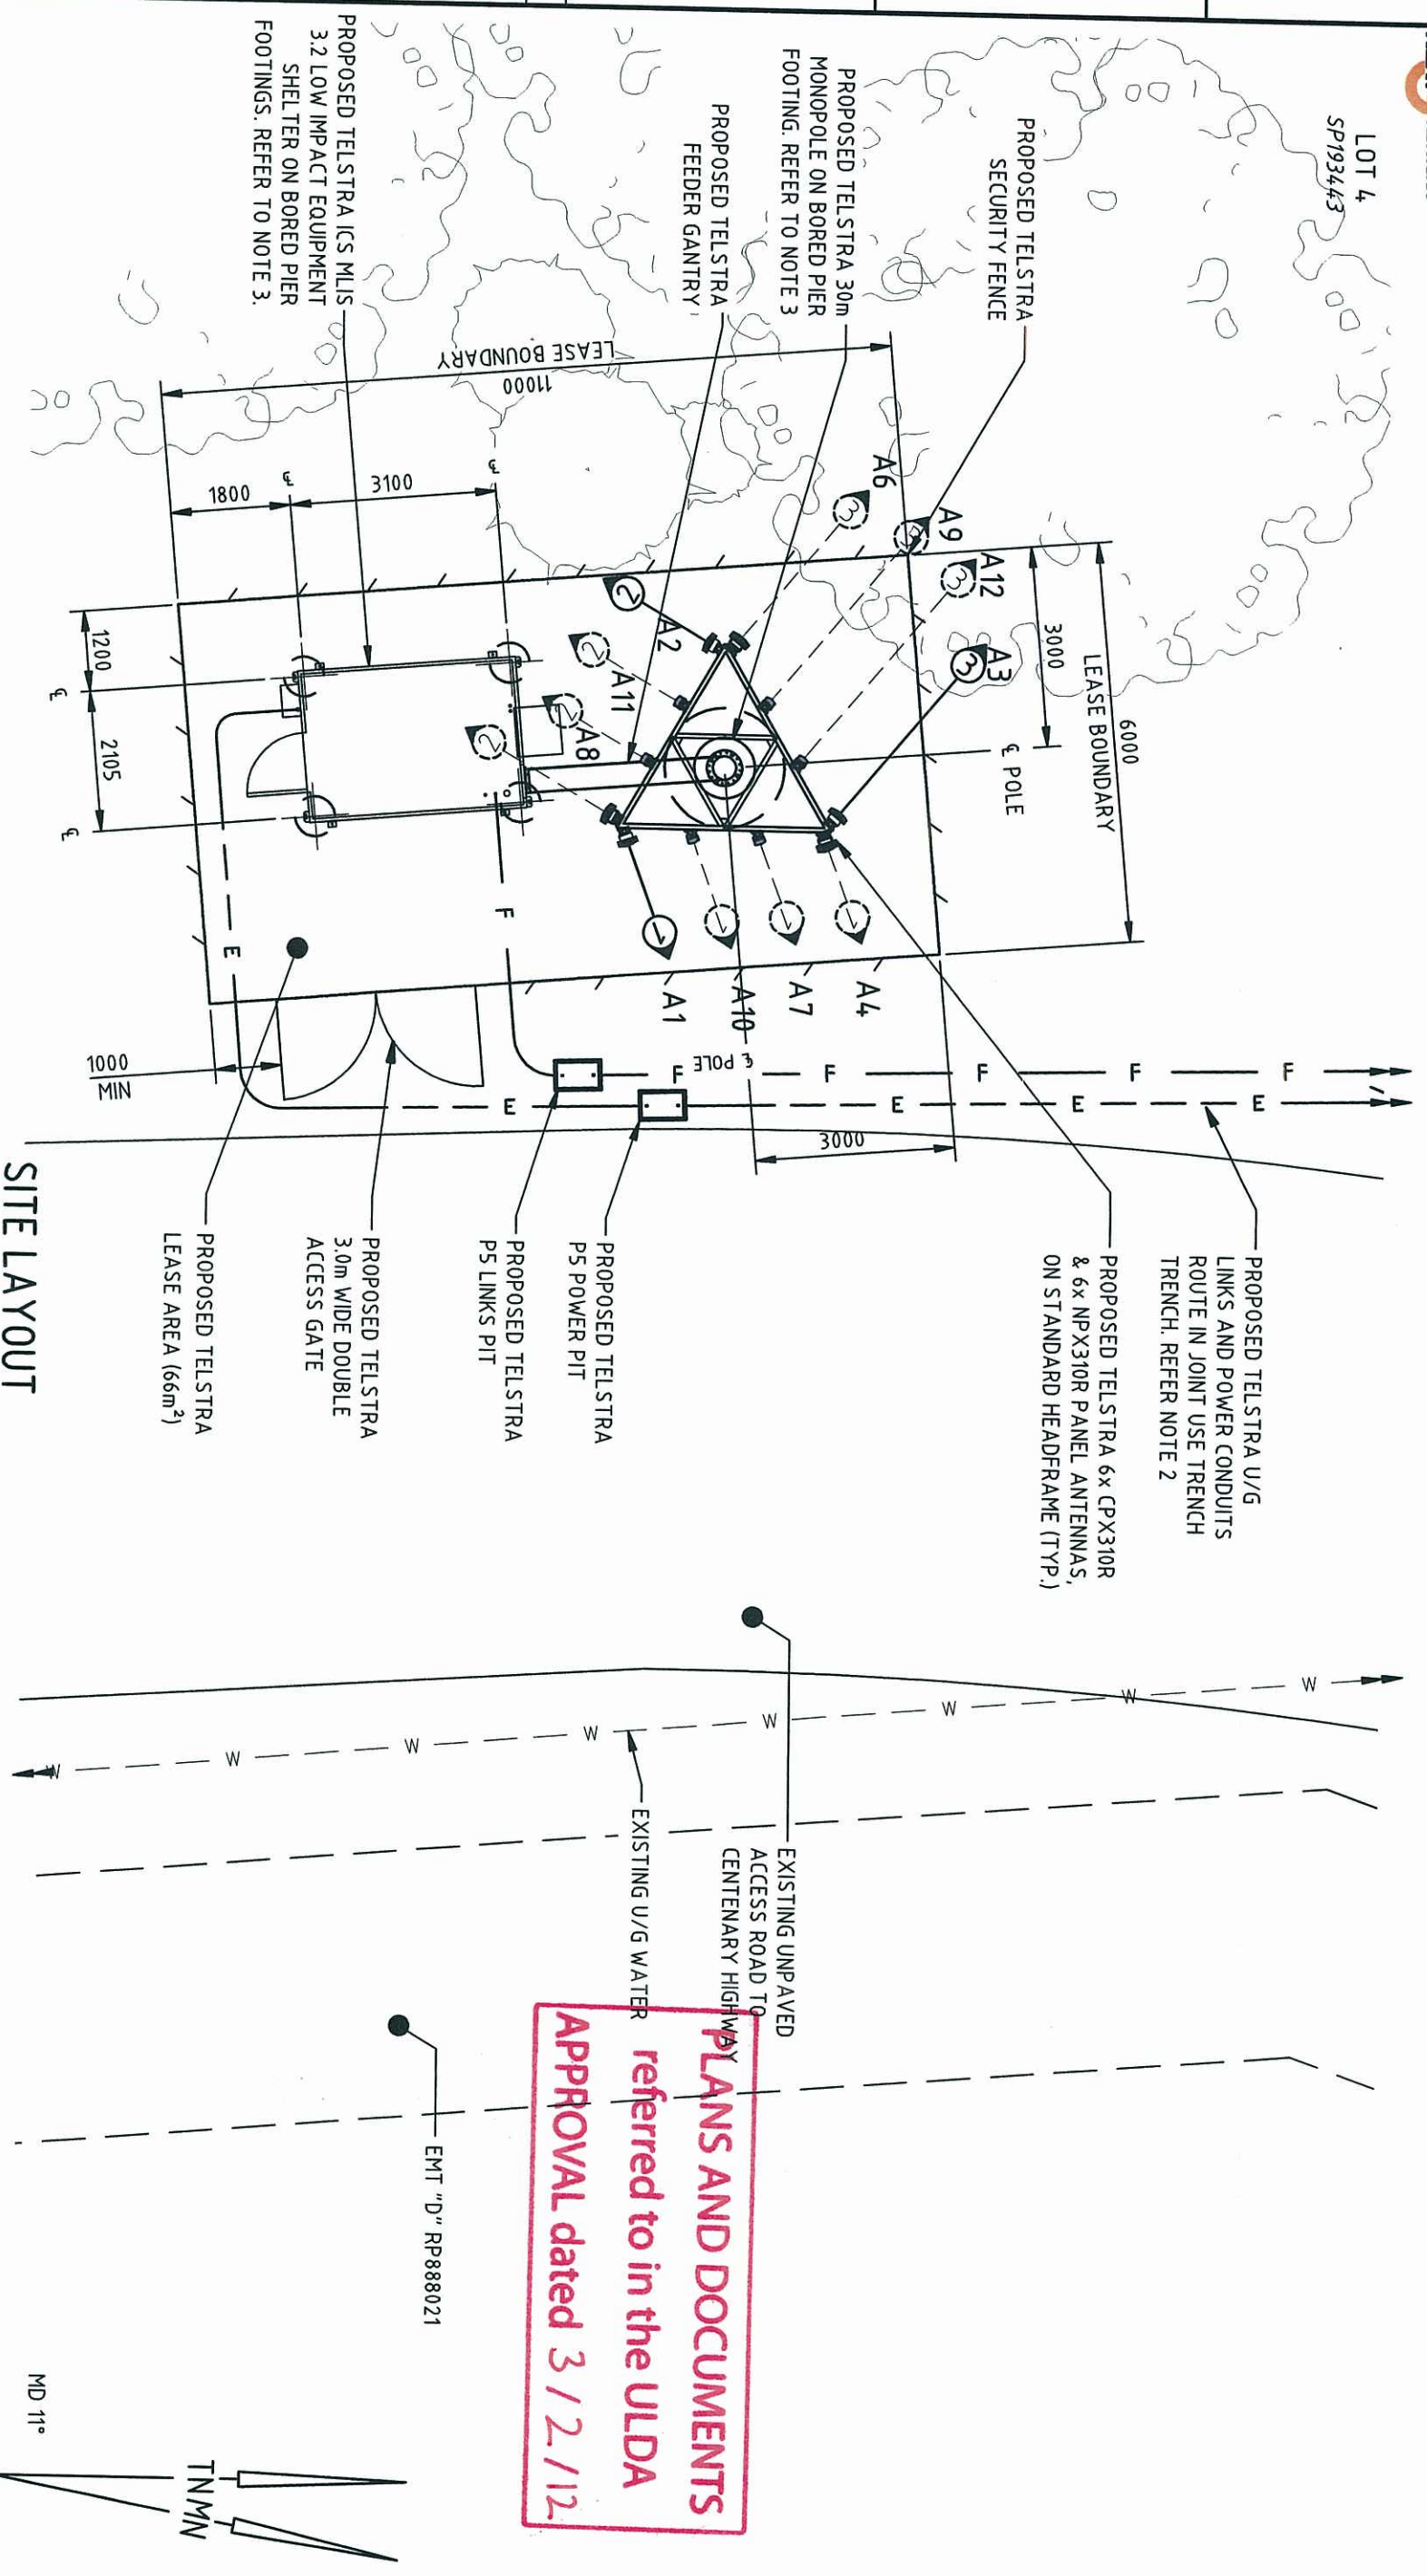

PLANS AND DOCUMENTS
referred to in the ULDA
APPROVAL dated 3 / 2 / 12

PRELIMINARY



MOBILE NETWORK SITE 258782

DEEBING HEIGHTS

SITE LAYOUT

WENSLEY ROAD DEEBING HEIGHTS QLD 4306

DWG NO.	Q 109449	SHT NO.	S1-1
		INDEX	

surecon

American Family Pay Ltd. AILEY RD. 1000 1000 Telephone: +61 7 2973 6000
 32 Tisbury Street (corner Ring St) Brisbane Postcodes: 401 7 3179 8201
 Contract 001 Australia Email: info@americanfamilypay.com.au

ORDER	DRAWN	CHKD	AMENDMENT	EXAM	APPD	DATE	ISS
4006000	CAR	IM	PRELIMINARY ISSUE 7032282TW001a	MR	JH	11.02.10	1
© Telstra Corporation Limited ABN 33 051 775 556 All rights reserved.							

©Telstra Corporation Limited ABN 33 051 775 556 All rights reserved.

A B C D E F G H
DO NOT SCALE
IN DIMENSIONS

NOTES

1. THIS DRAWING SET IS PRELIMINARY ONLY AND IS ISSUED FOR COMMENT. IT IS NOT A DETAILED SURVEY / STRUCTURAL DRAWING AND THEREFORE COULD BE SUBJECT TO CHANGE.

2. POWER AND LINKS ROUTE IS INDICATIVE ONLY AND WILL BE DETERMINED DURING DETAIL DESIGN.

LEGEND

— F — PROPOSED OPTIC FIBRE ROUTE
— E — PROPOSED POWER ROUTE
— W — EXISTING WATER PIPELINE
— JU — JOINT USE TRENCH

aurecon

22 Telford Street (Level 3) Brisbane QLD 4000
Ph: (07) 3259 0000
Email: brisa@aurecon.com.au

1. I warrant that the drawings and other documents are prepared in accordance with the requirements of the relevant legislation and that I am a duly qualified professional person.


2. I warrant that the drawings and other documents are prepared in accordance with the requirements of the relevant legislation and that I am a duly qualified professional person.

ORDER	4006000	CB	IM	PRELIMINARY ISSUE 7032827W001a	AMENDMENT	EXAM	APPD	JH	DATE	11.02.10	ISS
DRAWN											
CHKD											
DATE											

Telstra

MOBILE NETWORK SITE 258782
DEEBING HEIGHTS
SITE POWER AND LINKS ROUTE
WENSLEY ROAD DEEBING HEIGHTS QLD 4306

DWG NO. 0109449
SHT 1-2
NO. INDEX

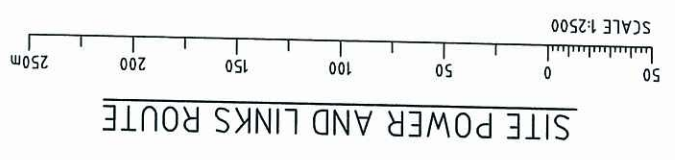

SITE POWER AND LINKS ROUTE

