


PLANS AND DOCUMENTS
referred to in the PDA APPROVAL

25 SEP 2013

MEDQ

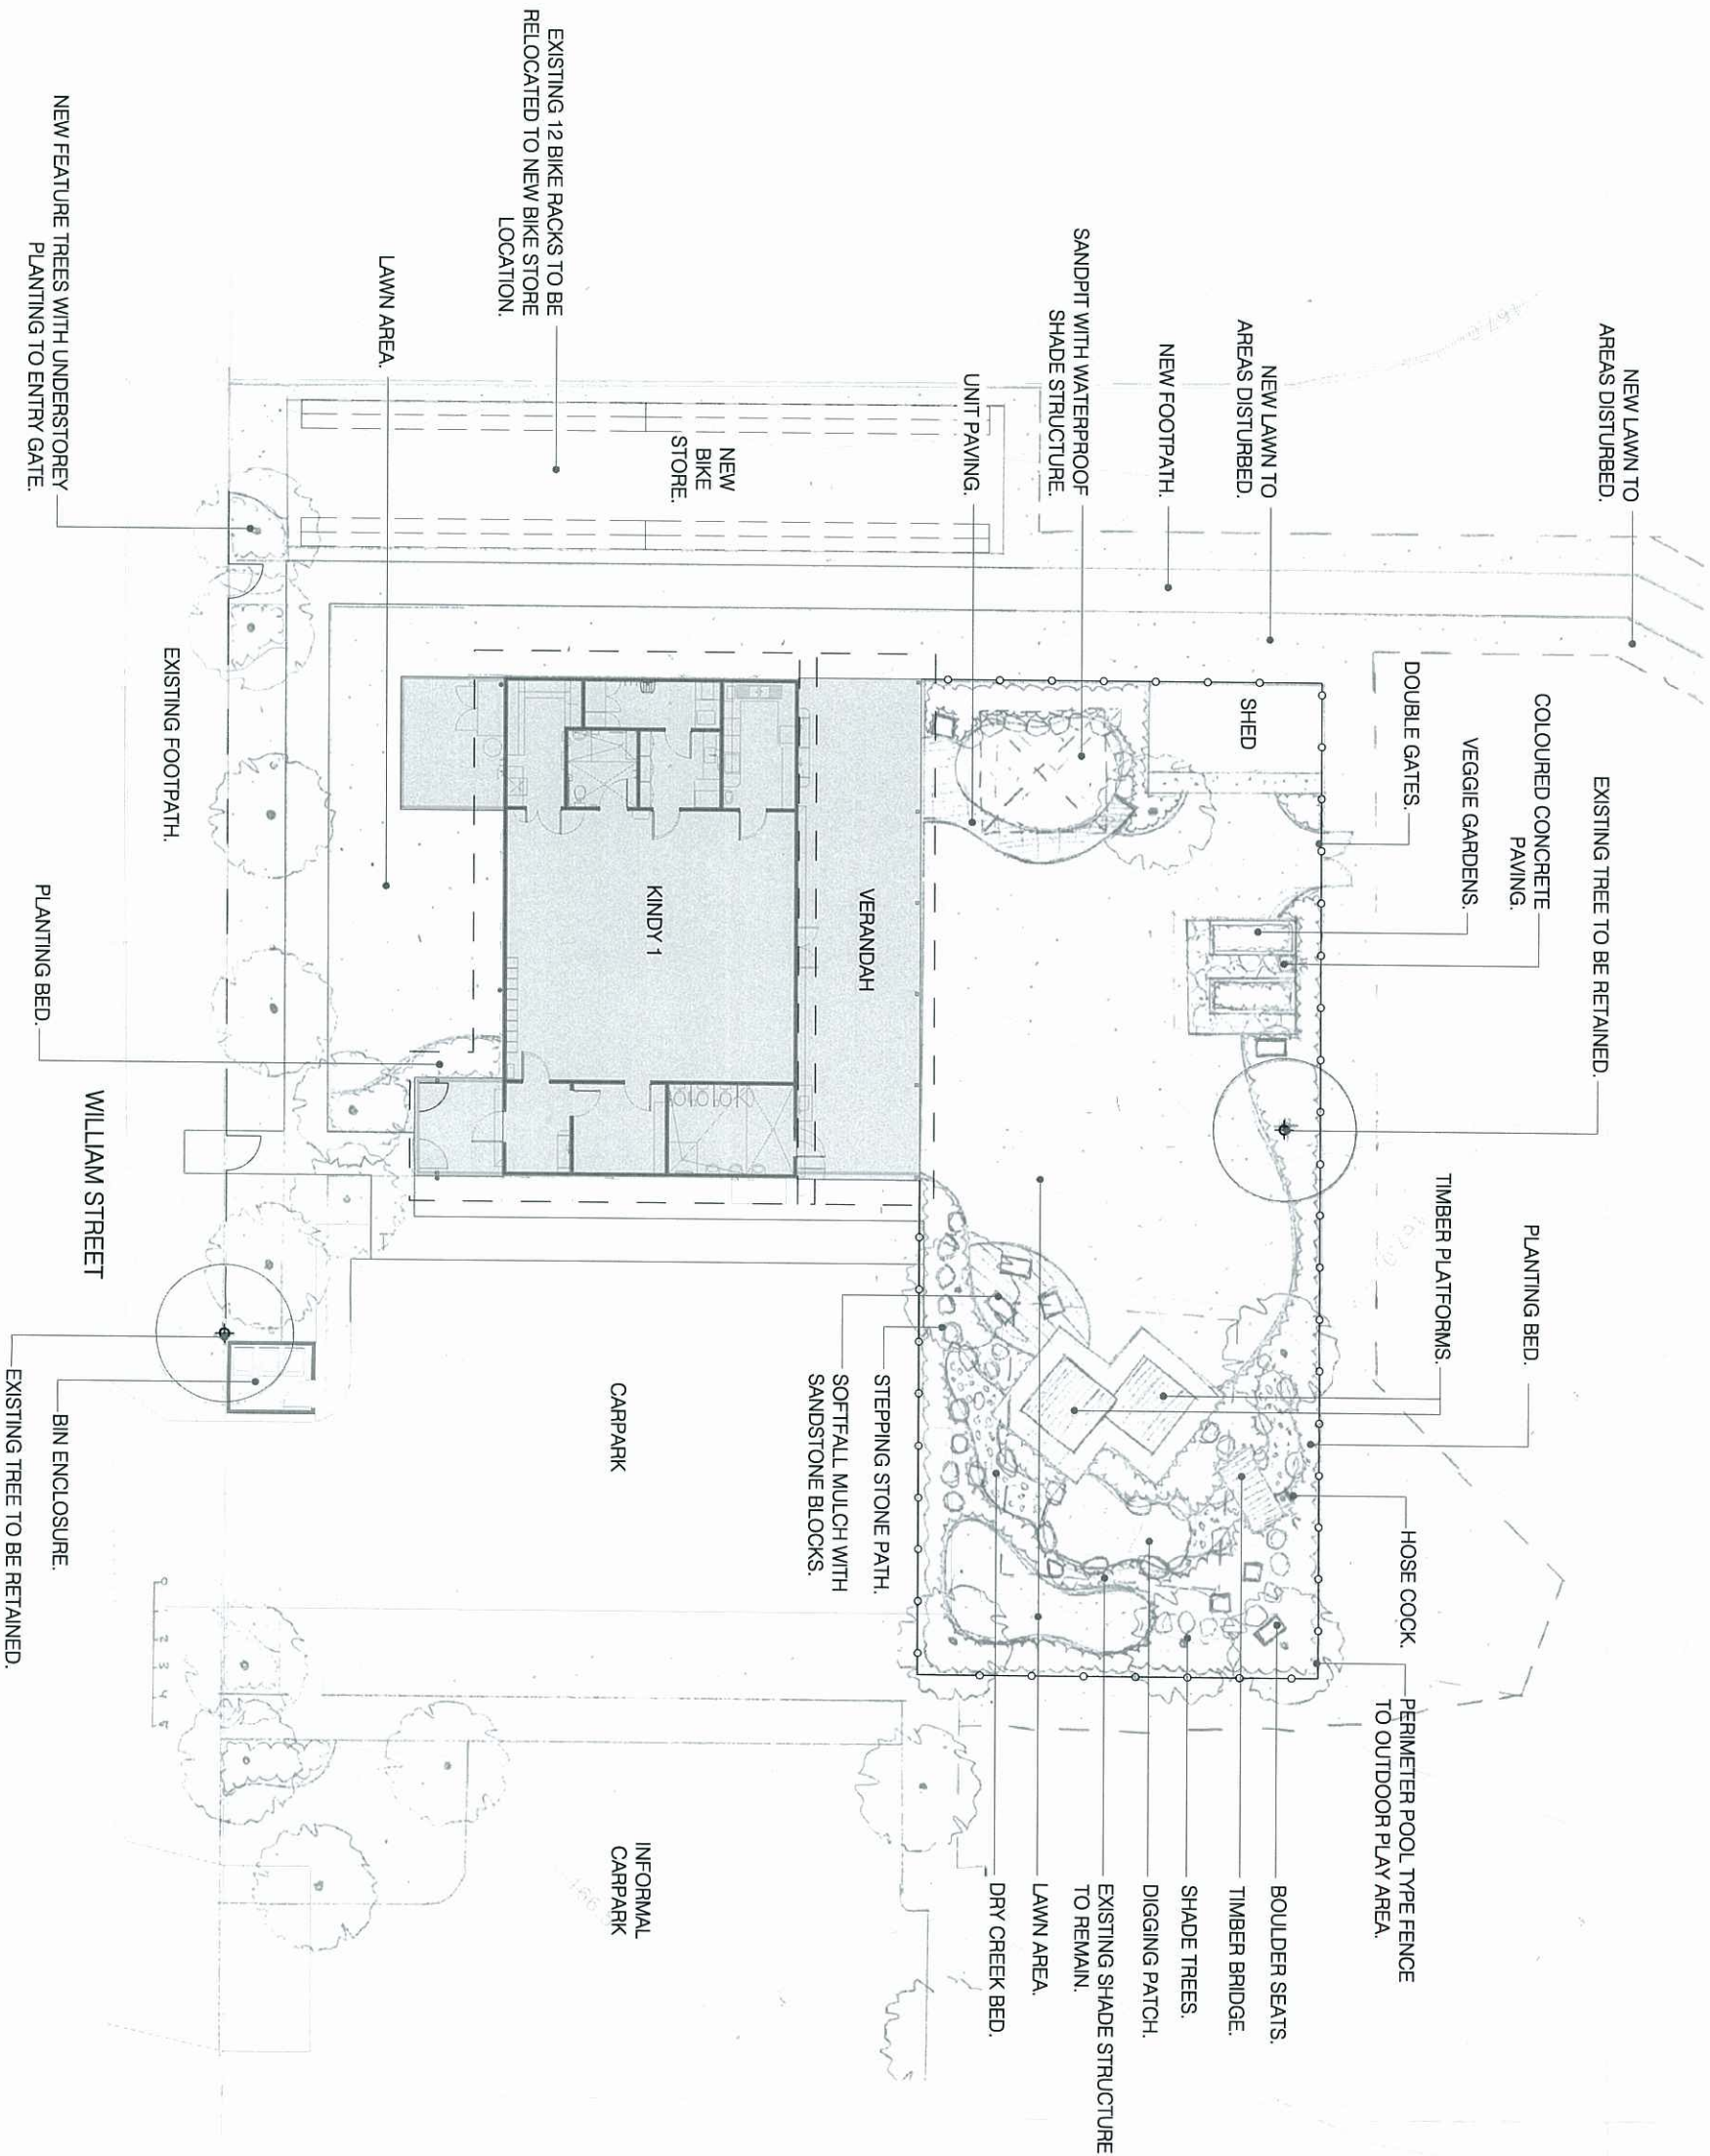

A	2013-06-23	SDPP ISSUE	RM	JF
P2	2013-06-17	SDPP ISSUE	RM	JF
P1	2013-05-15	SDPP ISSUE	RM	JF
ISSUE DATE		AMENDMENT	DRAWN	CHECKED
REVISED DRAWING HAS REFERENCE TO SCALE				
Copyright © Jeremy Ferrer Landscape Architects. This drawing may not be reproduced by any person without the consent of Jeremy Ferrer Landscape Architects.				

NOT FOR CONSTRUCTION

CLIENT:
DETE
PROJECT:
BLACKWATER NORTH KINDERGARTEN

DRAWING:
LANDSCAPE SCHEMATIC PLAN
SITE:
WILLIAM ST, BLACKWATER NORTH

SCALE: 1:250 @ A3; 1:125 @ A1
DRAWING NO: SK01
PROJECT NO: 2013.030

