

[illegible]

**Architects
Australia**

The Architects' Federation Pty Ltd,
NORTHPOINT BUILDING
100 NORTHPOINT PIKE
PO BOX 1235 4000
FALLOUT 3235 3500
FALLOUT 000 363 937

Copyright - The Architects (Australia) Pty Ltd
The ownership of this drawing remains with
The Architects (Australia) Pty Ltd unless
transferred to a client upon payment of all
applicable fees and may not be copied used
reproduced in any way without the express
permission of The Architects (Australia) Pty Ltd.

GROUND FLOOR
LANDSCAPE PLAN

CARPARK / ENTRY

PROJ. NO.	DRAWN	CHECKED
139.4.09	KE	
DATE	SCALE	
JULY 2011	1:100 @ A1 1:200 @ A3	
DRAW. NO.	AMEND	
M_L_P_G_A	C	

71.223 34.706057

EXISTING ALIGNMENT

EXHIBITION STREET

NO	DATE	AMENDMENT	BY
B	30.08.11	SERVICES REVISED & COLUMN MOVED 800 OFF GRID E3	KE
C	08.11.11	RAMP REVISED	KE

NOTE
ALL LEVELS SHOWN ARE
AND REFERENCED



**Architects
Australia**
The Architects Australia Pty Ltd
23 NORTH DUNE BRISBANE 4000
PH:07 3236 4000
FAX:07 3236 3608
A.B.N. 6 000 362 537


Copyright - The Architects Australia Pty Ltd
The Architectural Plans are the property of The Architects Australia Pty Ltd and may not be copied, used or reproduced in any form without the written permission of The Architects Australia Pty Ltd.


PROPOSED APARTMENT DEVELOPMENT

AT: 510 ST PAULS TERRACE
FOR: group kidley Pty Ltd

**LEVEL 1
FLOOR PLAN
CARPARK**

PROJ. NO.	DRAWN	CHECKED
139.4.09	KE	
DATE	SCALE	
JULY 2011	1:300 @ A1	
DRAW. NO.	1:200 @ A3	
M_P_01 A	AMEND	C

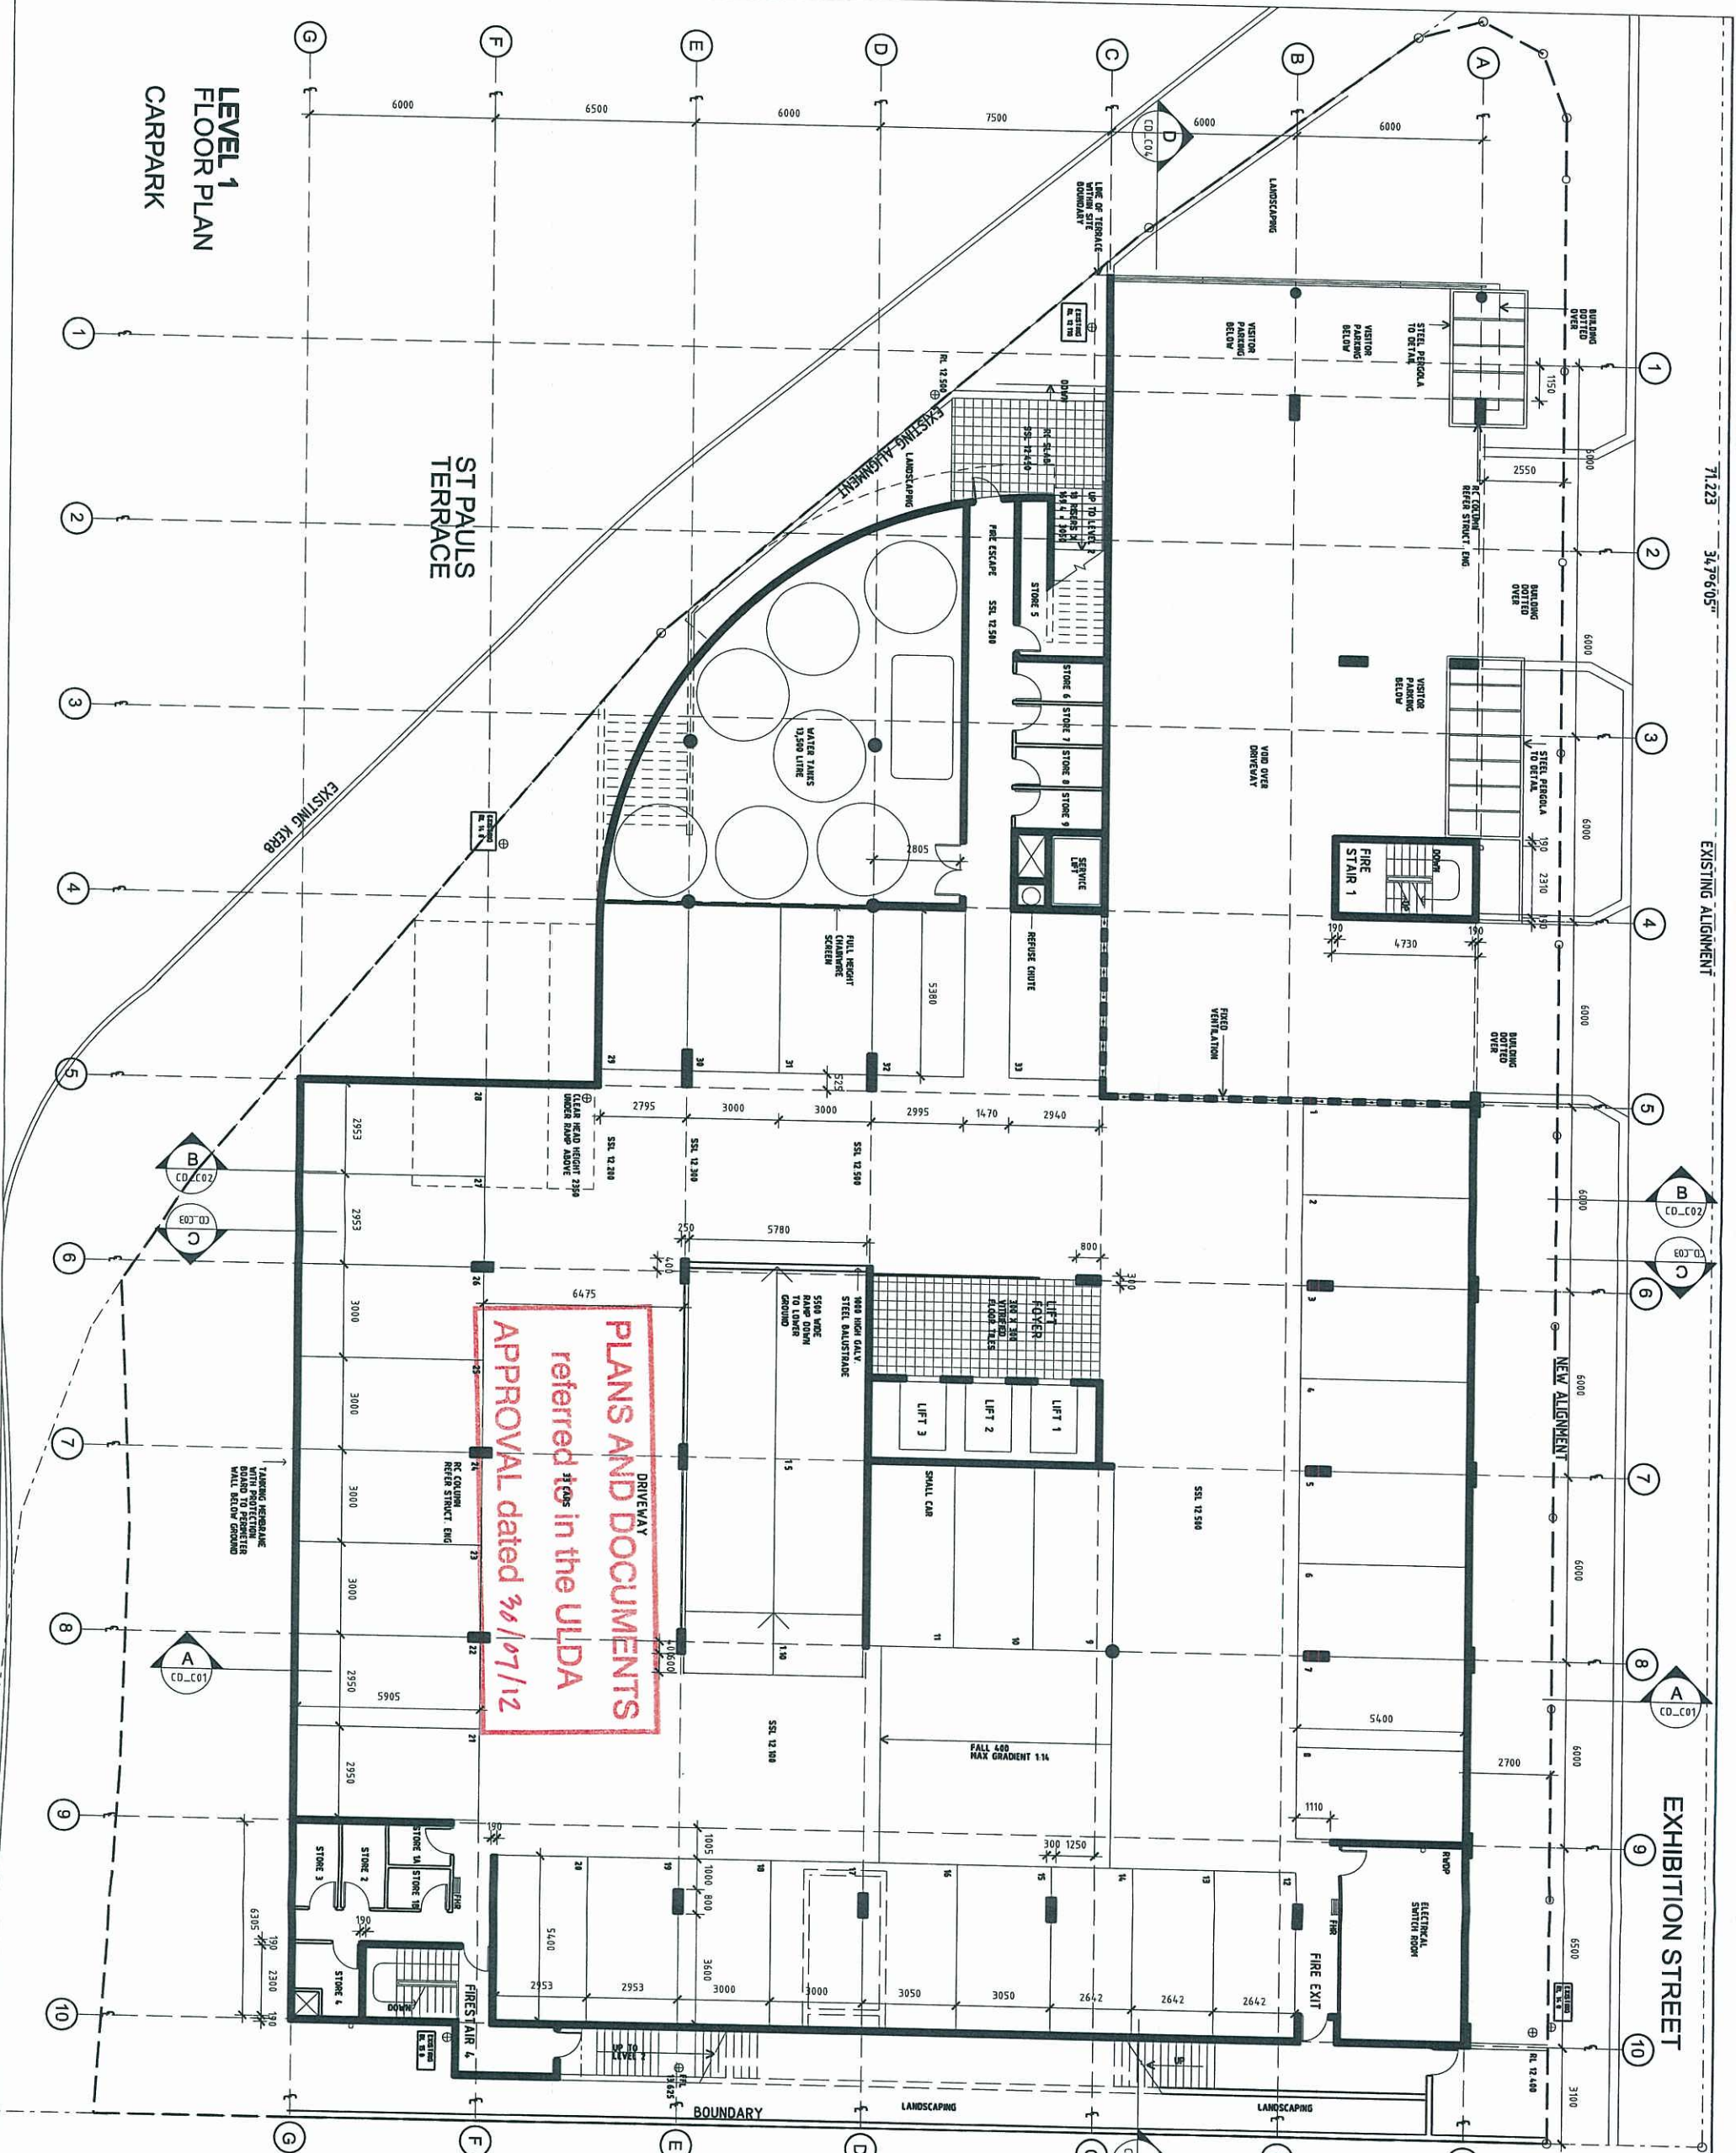

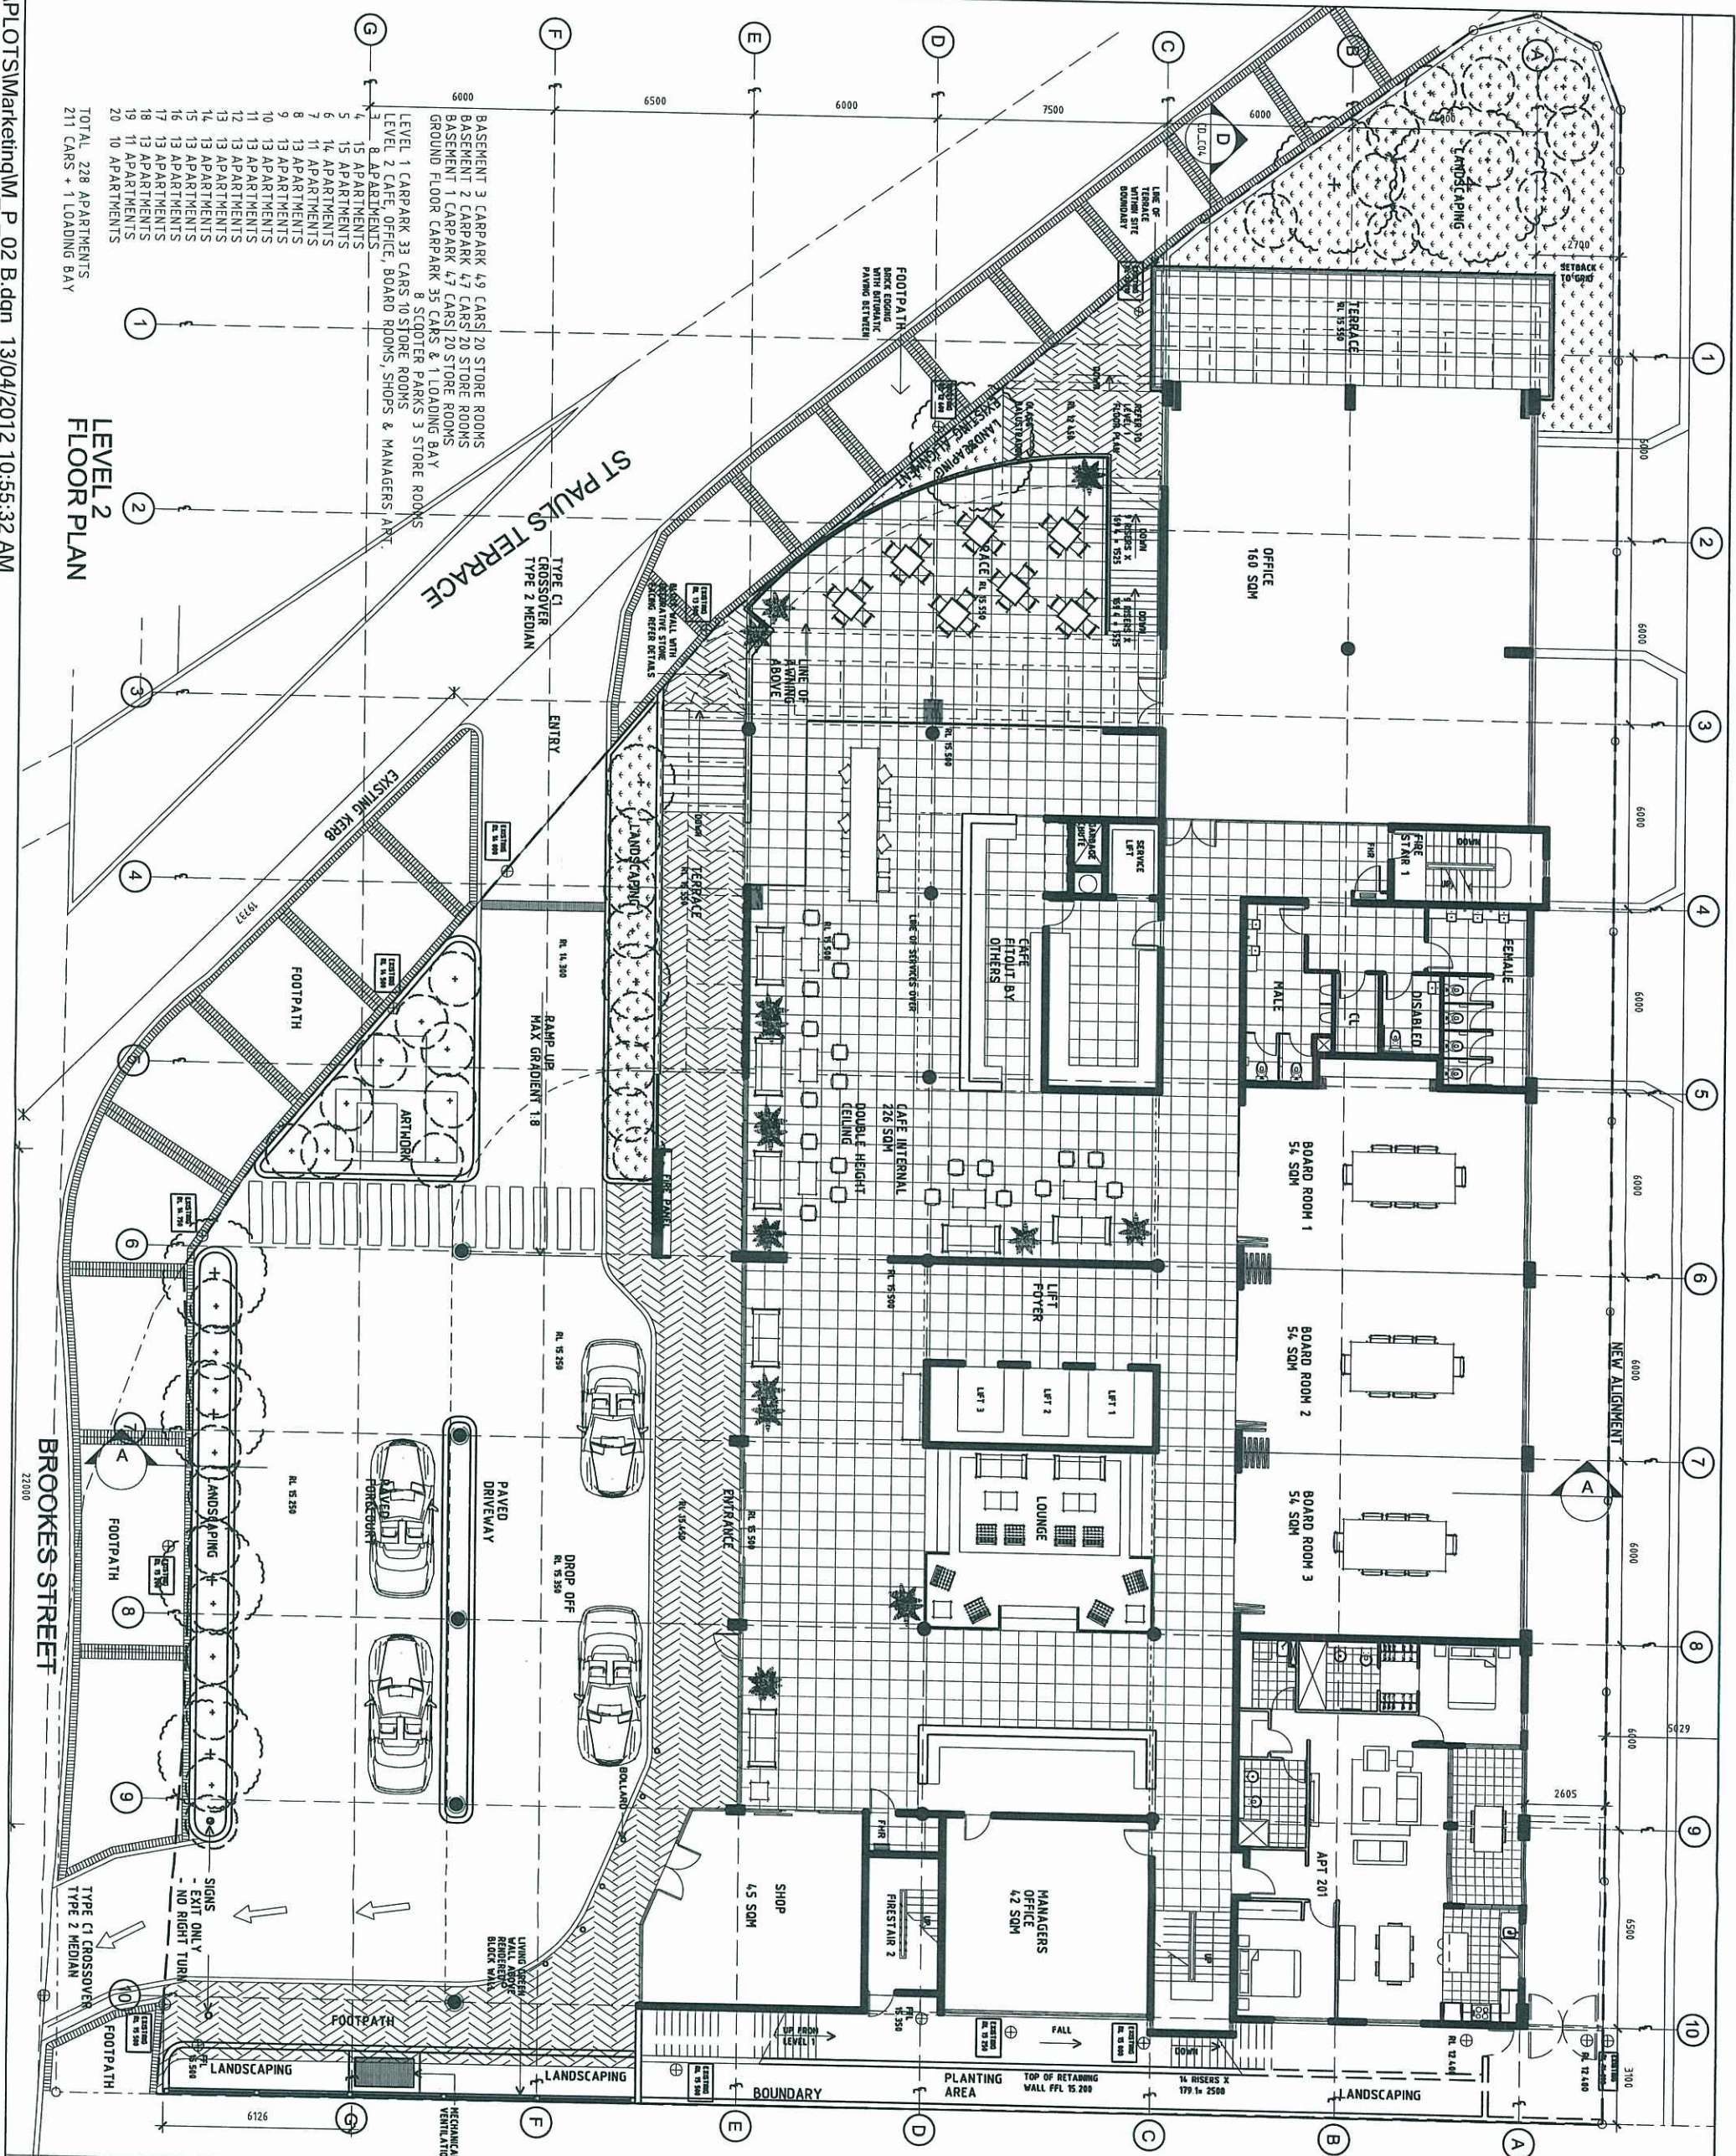

NO	DATE	AMENDMENT	BY
B	07.07.11	STORE ROOMS NOTE REVISED	KE

LEVEL 2 FLOOR PLAN

PROJ NO. 139.4.09
DATE JULY 2009
DRAWN KE
CHECKED
SCALE 1:100 @ A1
1:200 @ A3
M_P_02B
AMEND B


Architects Australia
The Architects Australia Pty Ltd
23 WORTH ROAD BRISBANE 4000
PH: 07 3235 4000
FAX: 07 3235 3508
A.S.N. 0 00 362 917

PROPOSED APARTMENT DEVELOPMENT
A1: 510 ST PAULS TERRACE
FOR: group Kilday Pty Ltd

Copyright - The Architects Australia Pty Ltd
The Architects Australia Pty Ltd is a registered company with the Australian Taxation Office (ATO) and may not be copied or used without the written permission of The Architects Australia Pty Ltd.

LEVEL 2 FLOOR PLAN

PLANS AND DOCUMENTS
referred to in the ULDA
APPROVAL dated 30/07/12

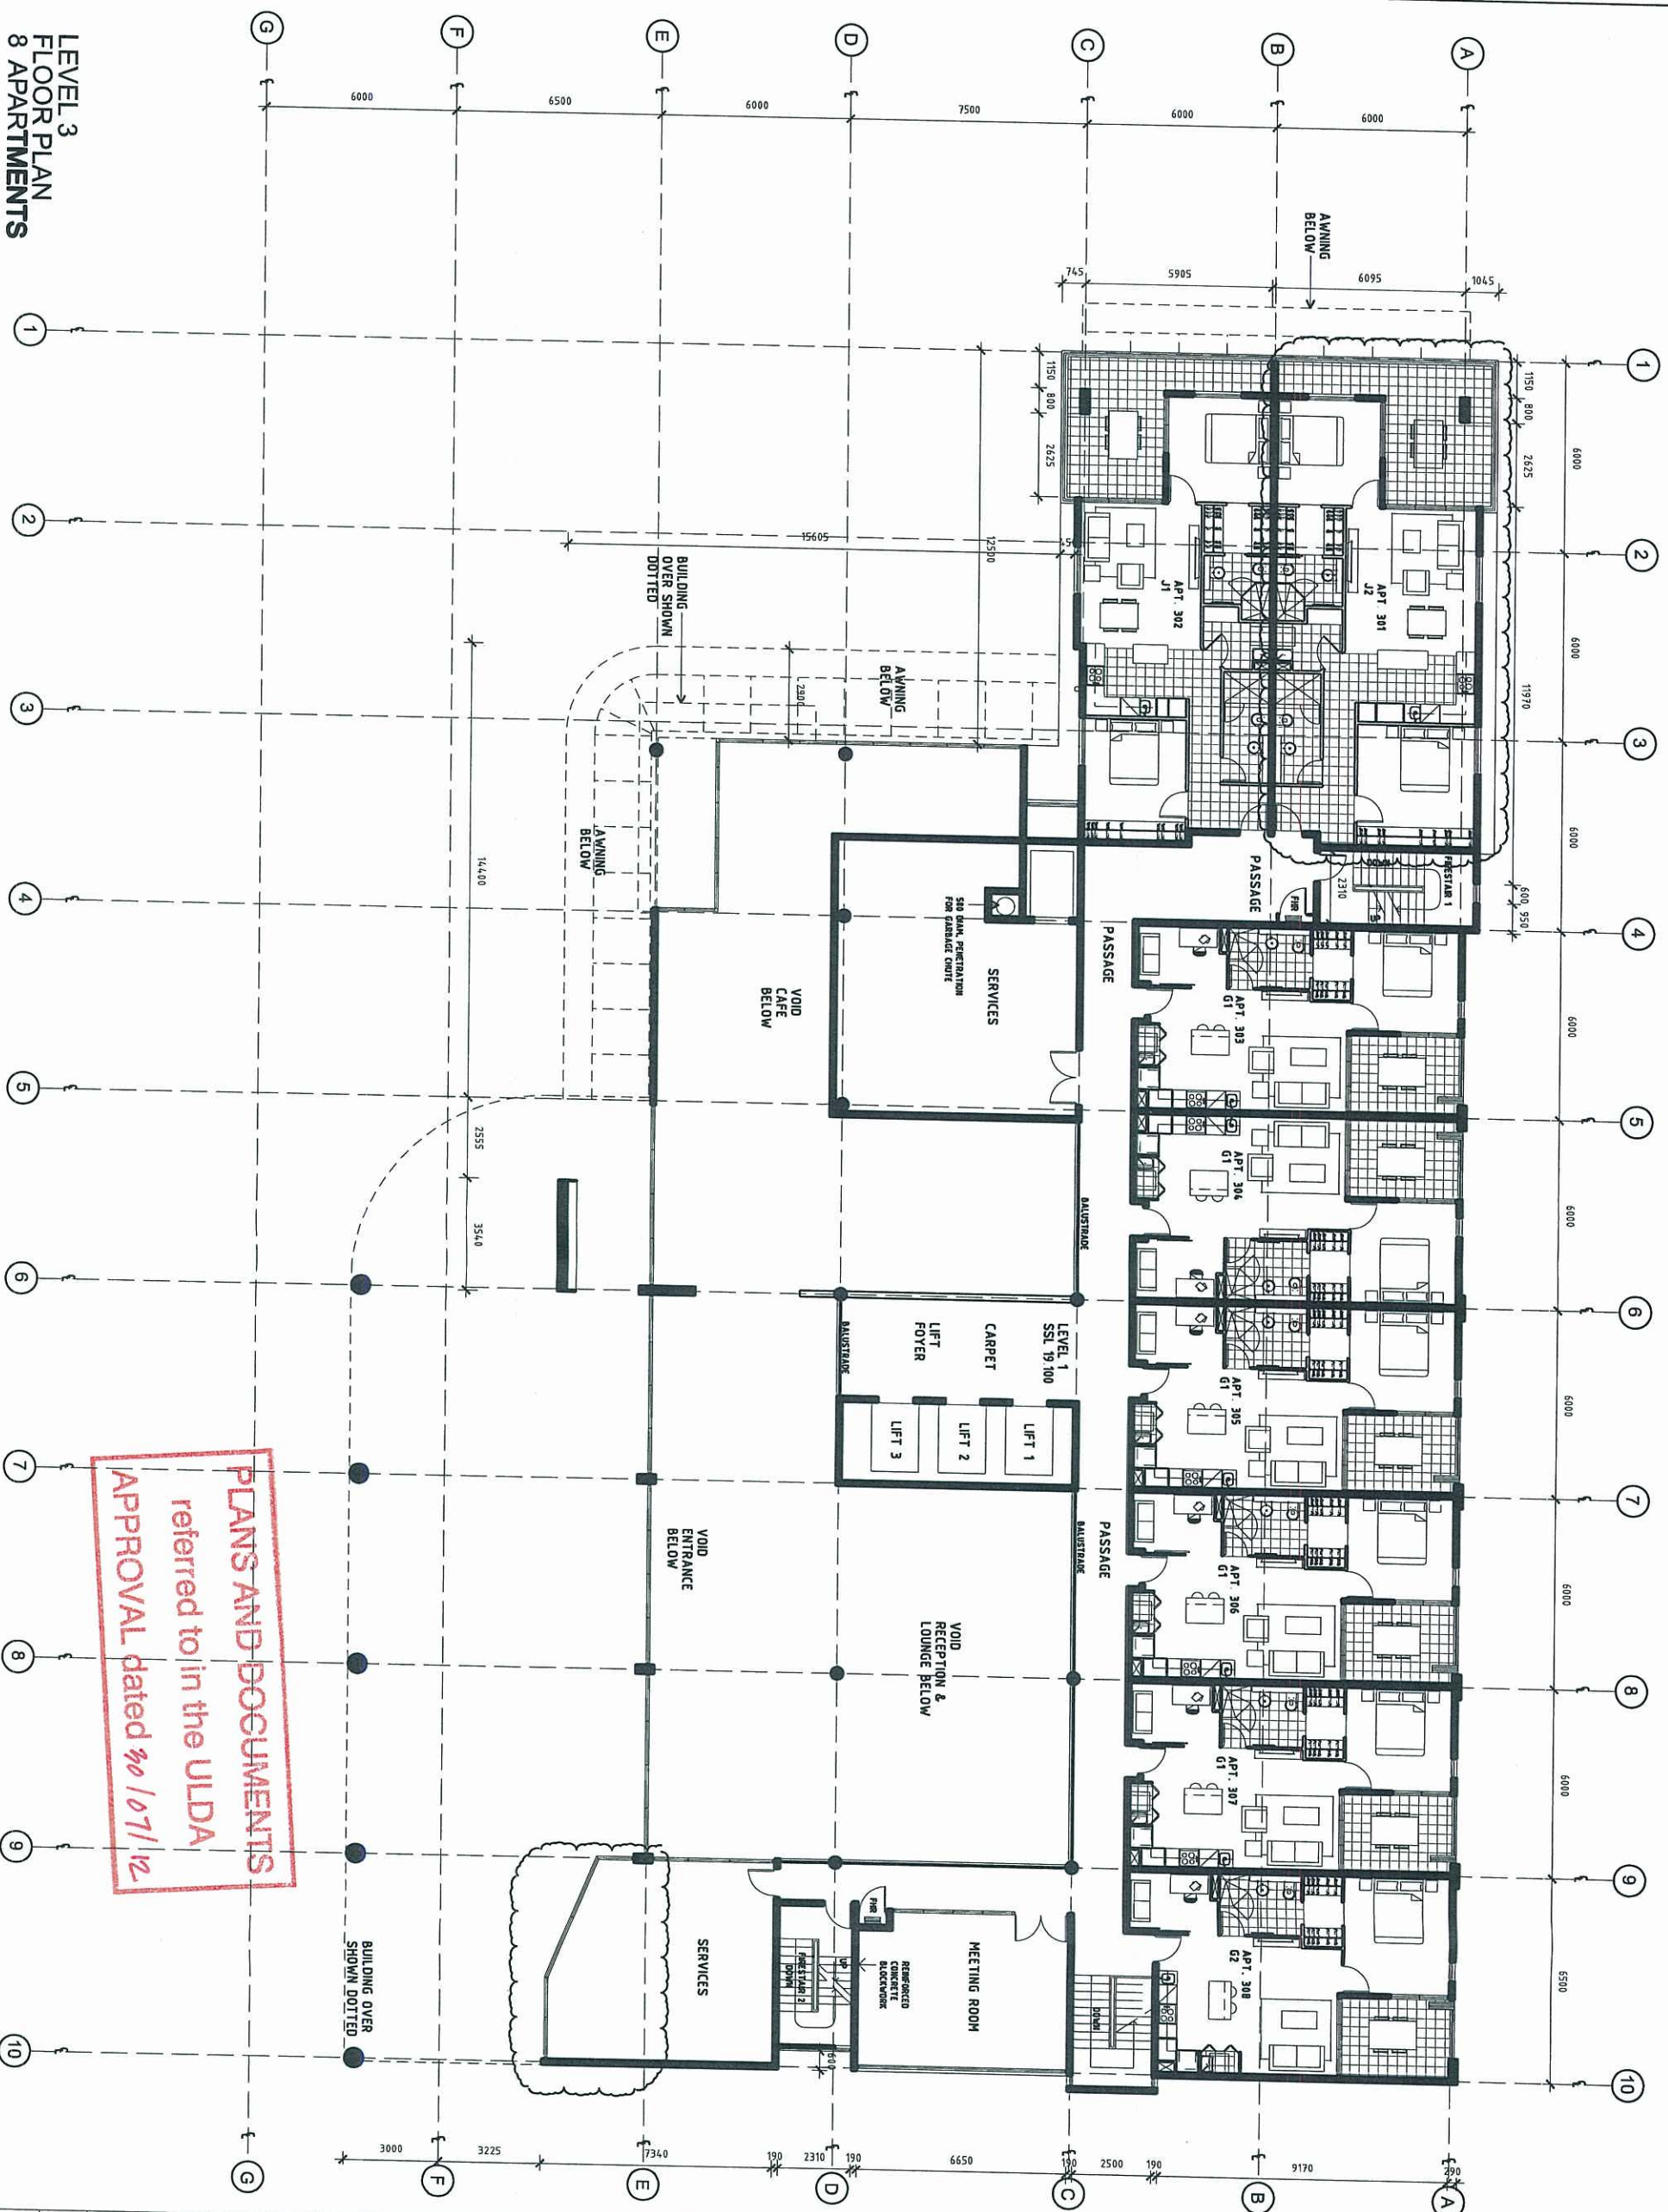[illegible]

PLANS AND DOCUMENTS
referred to in the ULDA
APPROVAL dated 30/07/12

 Architects Australia The Architects' Australia Pty Ltd. 230 NORTH DAXY STREET, 4000 WILSONS PROMENADE ADEL. 50 362 537		Copyright - The Architects' Australia Pty Ltd This drawing is the property of The Architects' Australia Pty Ltd. It is to be used for the purposes of the project only and is not to be reproduced or used in any other form without the express permission of The Architects' Australia Pty Ltd.
PROPOSED APARTMENT DEVELOPMENT		AT: 510 ST PAULS TERRACE FOR: group Kidney Pty Ltd
LEVEL 3 FLOOR PLAN		PROJ. NO. 139.4.09 DRAWN KE CHECKED SCALE 1:100 @ A1 1:200 @ A3 DAT: JULY 2011 DRAW NO. M.P. 03 B A AMEND

NO	DATE	AMENDMENT	BY
8	30.08.11	APT. 406, REVISED & COLUMN MOVED 800 OFF GRID E3	KE
C	02.11.11	APT. TYPES ADDED	KE

NOTE
ALL LEVELS SHOWN ARE
AHD REFERENCED



**Architects
Australia**

The Architectural Institute of Australia
 INSTITUTION BUILDING
 200 WILSON STREET
 PHILADELPHIA VIC 3006
 TEL 03 961 3608
 FAX 03 961 3608
 A.S.N.Z. 00 362 517

Copyright - The Architects (Australia) Pty Ltd
The ownership of this drawing remains with The Architects (Australia) Pty Ltd unless transferred to a client upon payment of all appropriate fees and may not be copied or adapted in any way without the express permission of The Architects (Australia) Pty Ltd.*

PROPOSED APARTMENT DEVELOPMENT
AT: 510 ST PAULS TERRACE
FOR : group Kidney Pty Ltd

LEVEL 4
FLOOR PLAN

PROJ. NO.	DRAWN	CHECKED
139.4.09	KE	
DATE	SCALE	
JULY 2011	1:100 @ A1 1:200 @ A3	
DRAW. NO.	AMEND	
M_P_04 A	C	