




PLANS AND DOCUMENTS
referred to in the PDA APPROVAL

15 NOV 2013


MEDQ

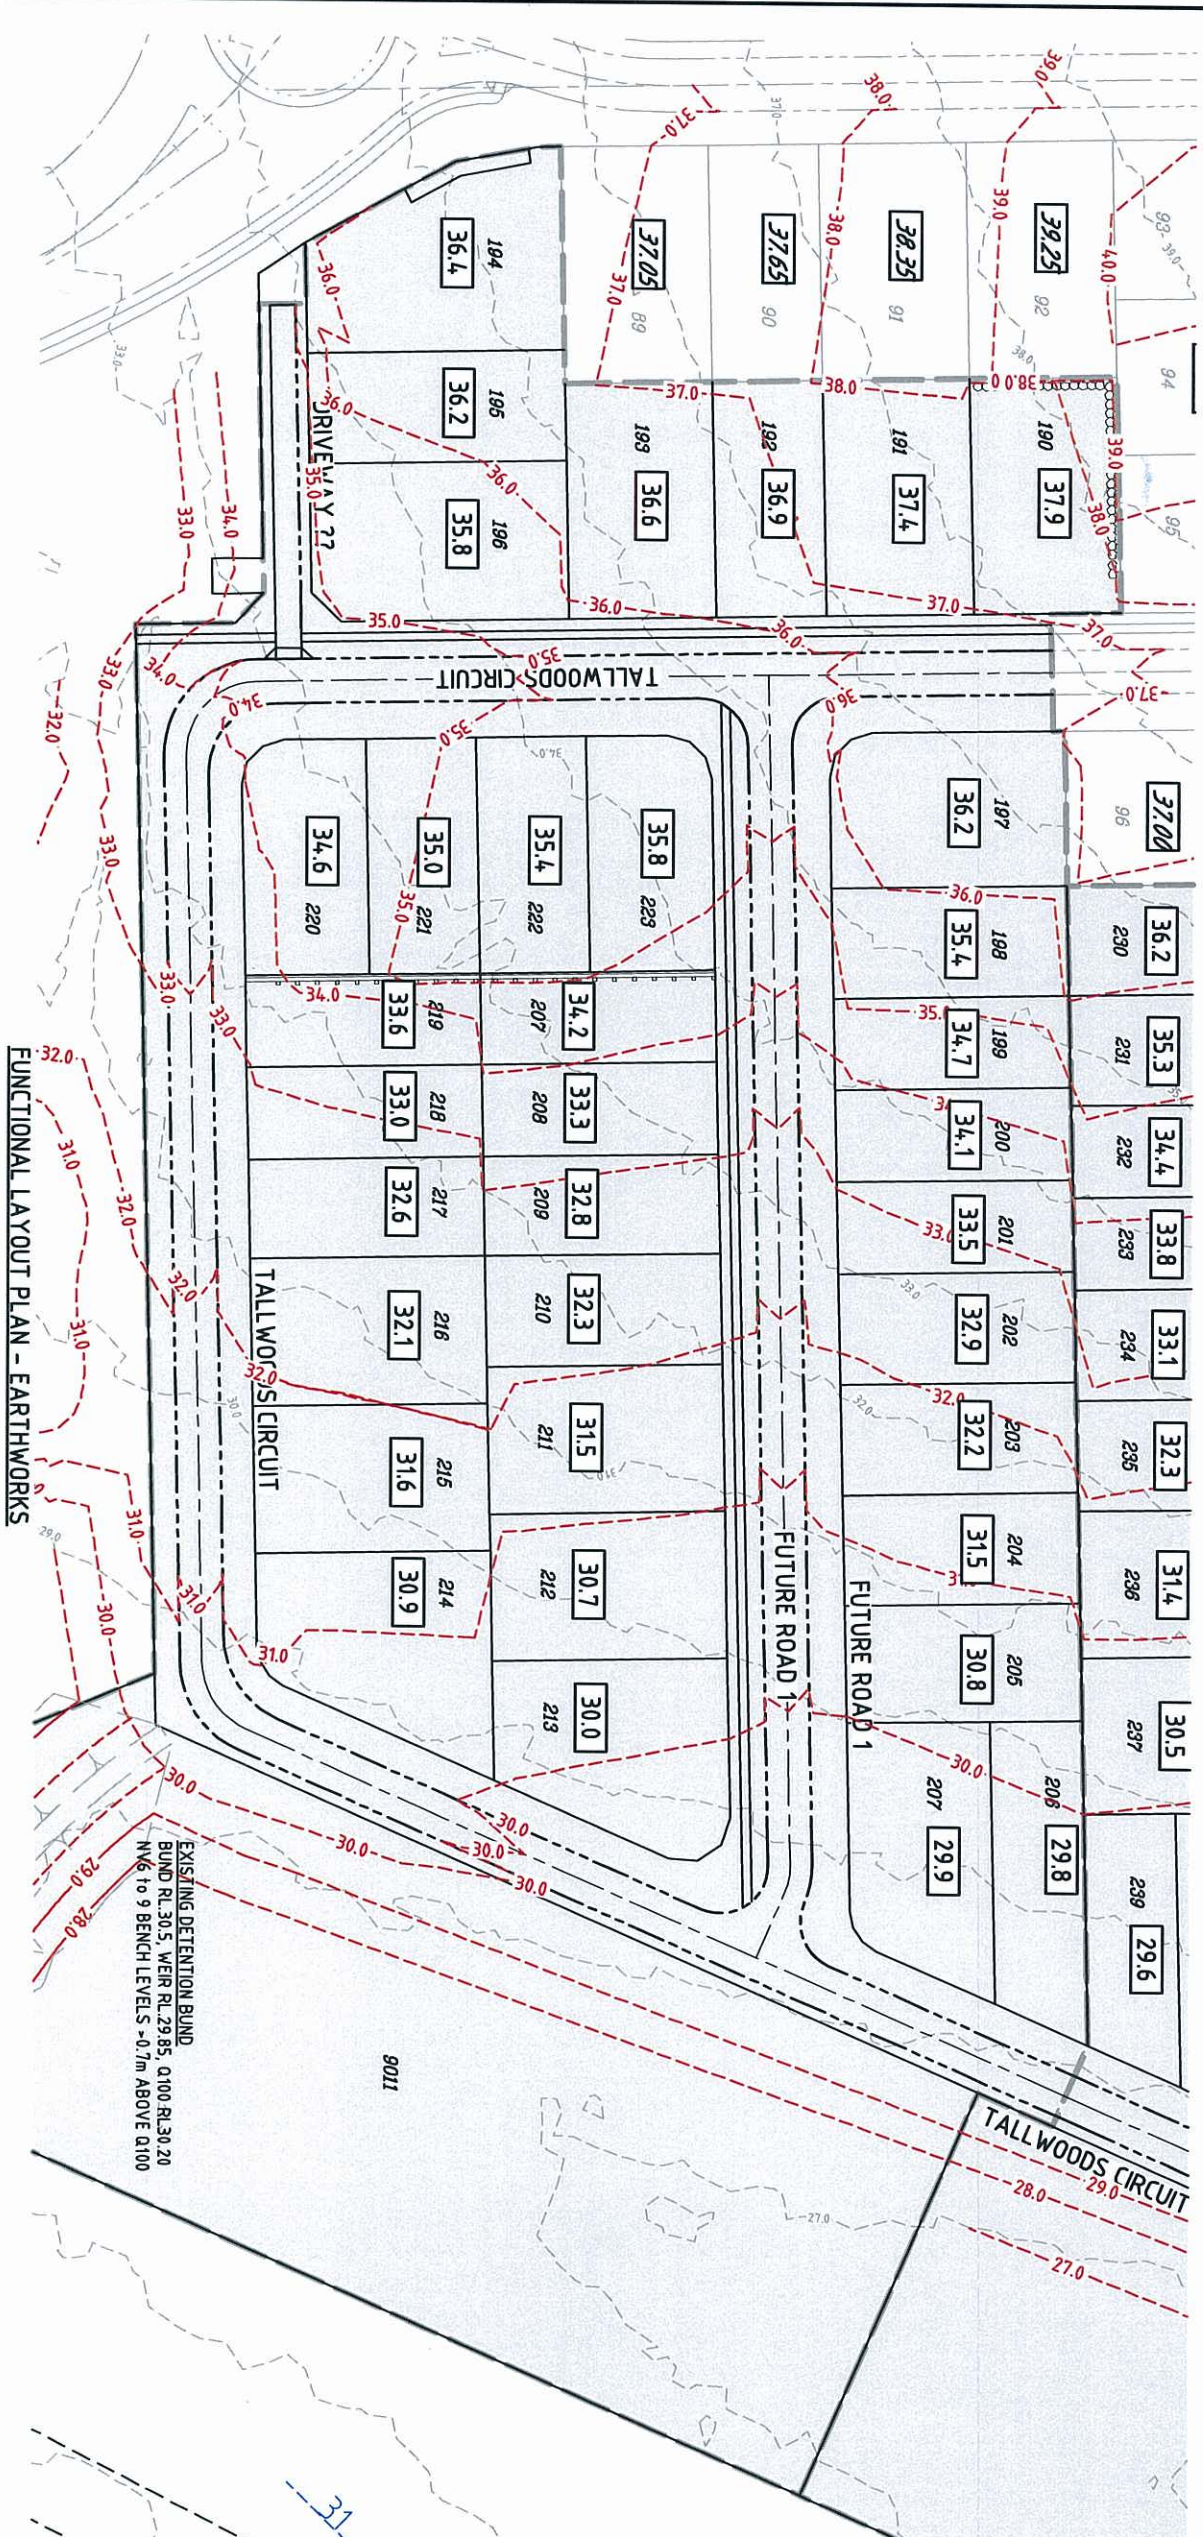

DO NOT SCALE THIS DRAWING
IF IN DOUBT - ASK!



LOCALITY PLAN

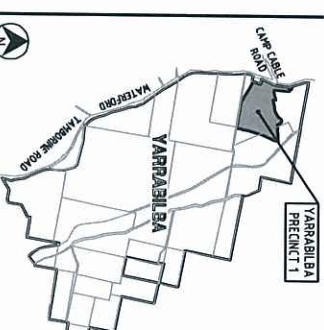

REVISIONS

No	Description	Date	B
A	EDG APPROVAL	18/07/13	SL
B	SLOW POINT REMOVED	04/09/13	MM
C	NOMINAL PAD LEVELS ADDED	10/10/13	LO

Associated Consultant



©COPYRIGHT PROTECTS THIS PLAN
Unauthorized reproduction or amendment
without written permission is strictly
prohibited. Please contact the author.

RPS

RPS Australia, Envi Pty Ltd
ACN 140 292 702
ABN 44 140 292 702
Suite 4, Raine East Quay Corporate
Tower Building 34-36 Centuria
Pc Box 1028 Robina DC, Cst 4225
T +61 7 555 58800
F +61 7 555 58699
W rpsjap.com.au

Chloro



Lend Lease

Project



PRECINCT 1
NORTHERN VILLAGE
STAGE 6 to 9



LEVEL 2 - 71 GREY STREET
SOUTH BRISBANE
QUEENSLAND 4101
PHONE 07 3017 1900
FAX 07 3017 1911
EMAIL
ABN 35 112 053 611

ABN 35 112 053 611

Approved Director - RPEC 1988

Drawing Title

FUNCTIONAL LAYOUT PLAN EARTHWORKS

SHEET 1 OF 2

Brown	Designed	Checked	Date
SLK	IOC	GBG	JULY 13


Score AS SHOWN	Sheet 3 of 8
-------------------	-----------------

Drawing No	10-175-SK103
A1	

DO NOT SCALE THIS DRAWING
IF IN DOUBT - ASK!



LOCALITY PLAN

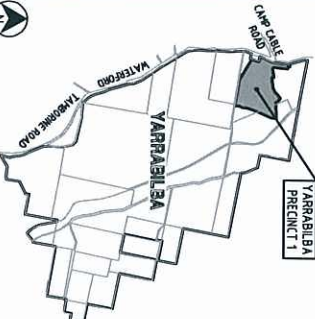

REVISIONS

No	Description	Date	By
1	ISSUED FOR APPROVAL	18/07/13	SKC
2	AMENDED LOT LAYOUT	27/08/13	LOC
3	NOMINAL PAD LEVELS ADDED	10/10/13	LOC

Associated Consultant

RPS

RPS Australia Pty Ltd
ABN 44 442 282 782
Suite 4, Raine East End Quay, Cessnock NSW
PO Box 5000, Cessnock NSW 1575
T +61 7 555 98999
F +61 7 555 98999
W rps.com.au

Client

Lend Lease

YARRABILBA
PRECINCT 1
NORTHERN VILLAGE
STAGE 6 TO 9

KN GROUP PTY LTD
CONSULTING ENGINEERS

LEVEL 2 - 71 GREY STREET
SOUTH BRISBANE
QUEENSLAND 4101
PHONE 07 3017 1900
FAX 07 3017 1911
EMAIL
ABN 35 112 053 611

Approved Director - RPS 1988

Functional Layout Plan

SHEET 2 OF 2

Drawn	Designed	Checked	Date
SKC	IOC	GBG	JULY 13
Scale	AS SHOWN		4 of 8

Project No
A1 10-175-SK104

LEGEND

- STAGE BOUNDARY
- PROPOSED ROAD CENTRELINE
- KERB AND CHANNEL
- FINISHED SURFACE CONTOURS
- NATURAL SLOPE CONTOURS
- BOULDER WALL
- SLEEPER WALL

SCALE

1 : 500 (A1 UNREDUCED)

0 5 10 20 30 40 50m

FUNCTIONAL LAYOUT PLAN - EARTHWORKS

SCALE 1:500

PLANS AND DOCUMENTS
referred to in the PDA APPROVAL

15 NOV 2013

MEDQ

AMENDED IN RED

15 NOV 2013

By: A. V. (frame)
MEDQ

PROPOSED DETENTION BUND
Q100 RL 26.5 approx
(LEVELS ARE CURRENTLY BEING REVIEWED
NV6 TO 9 BENCH LEVELS -1.8m ABOVE Q100)

