


PLANS AND DOCUMENTS
referred to in the PDA APPROVAL

2 0 NOV 2013

MEDQ

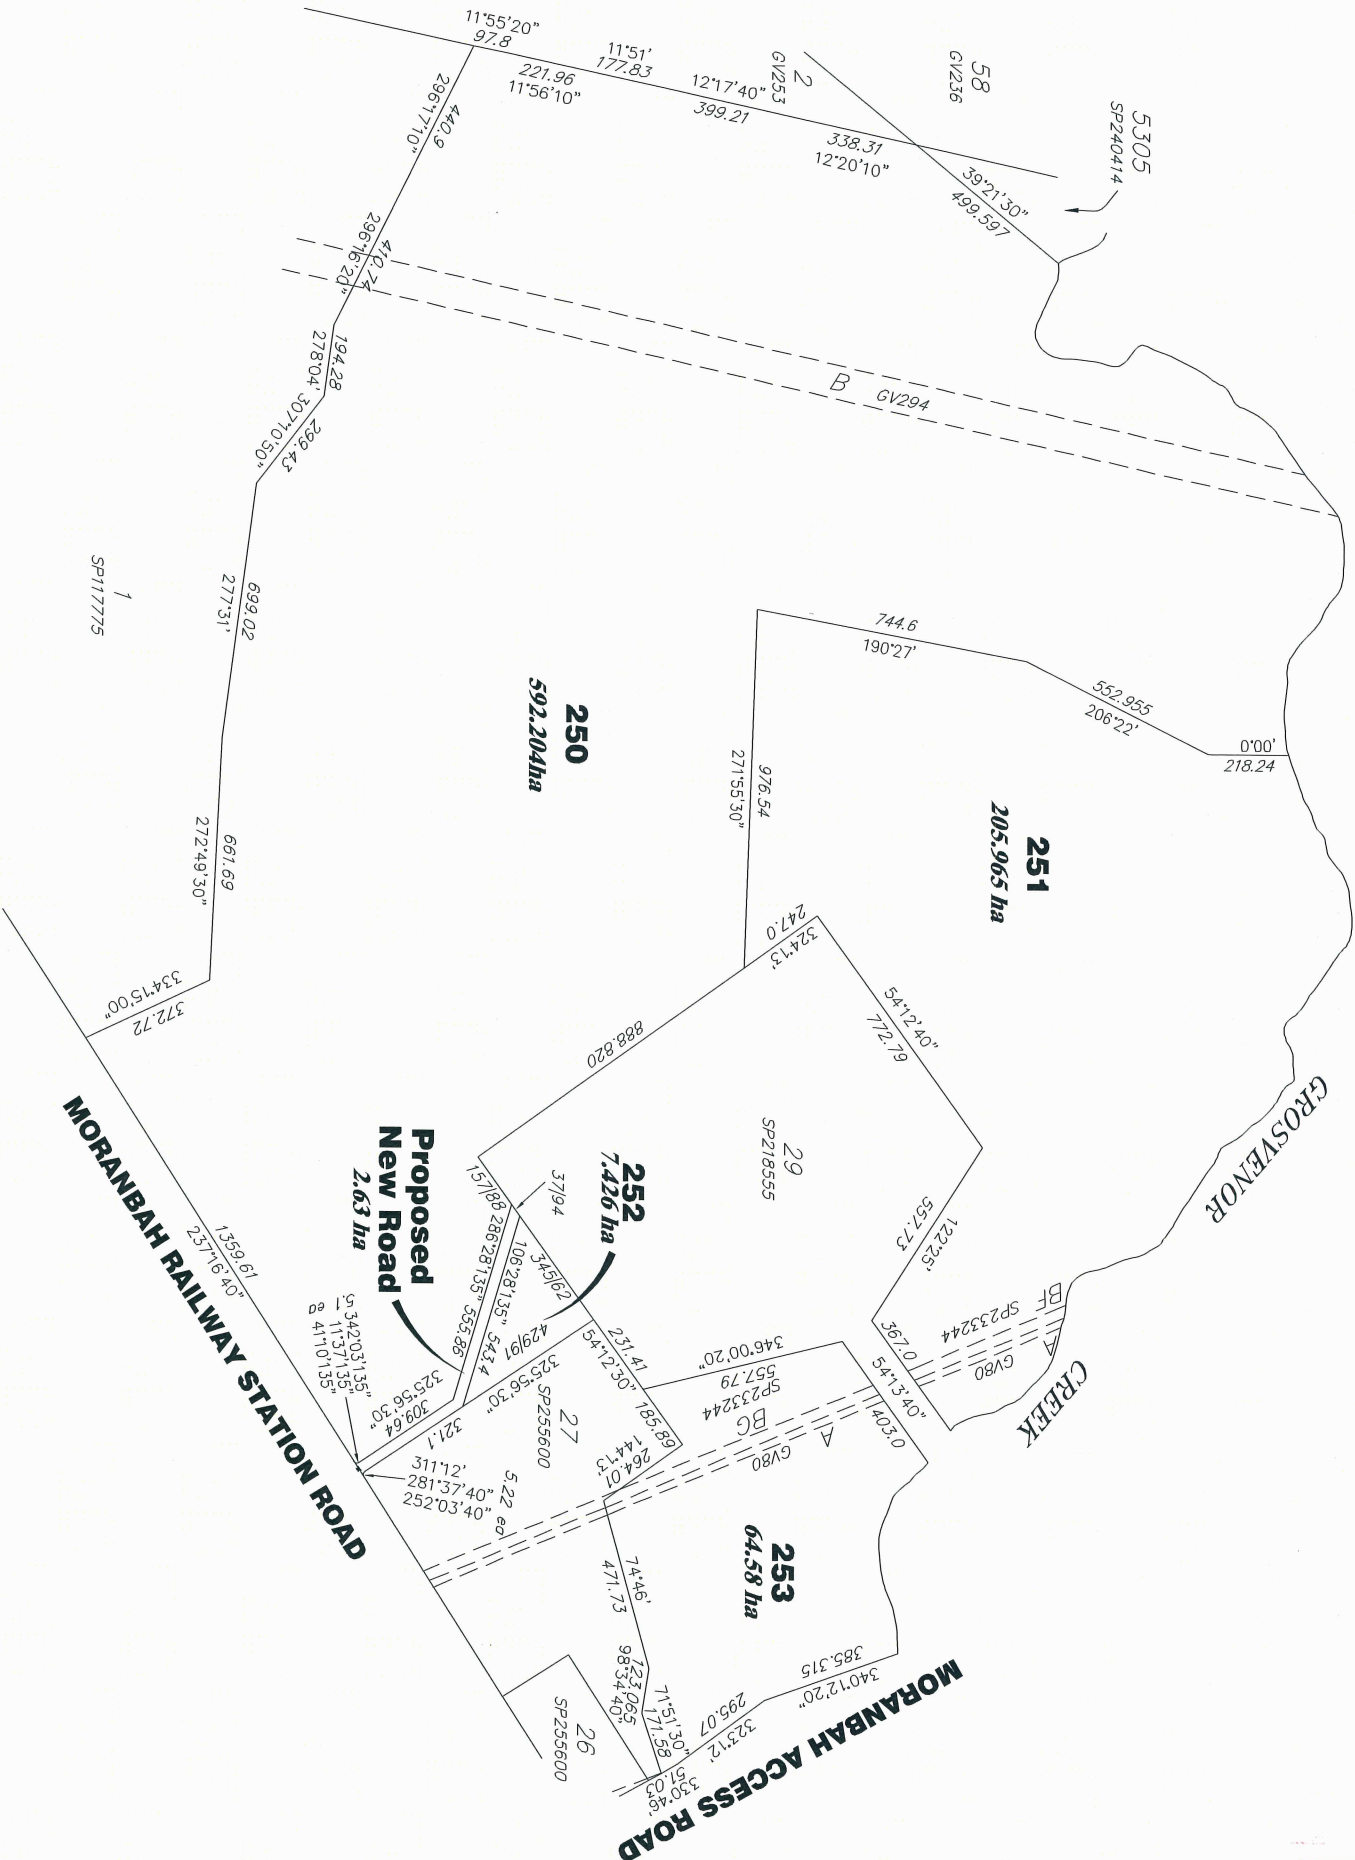

1 : 20,000 @ A3(Before Reduction)

B	Update to easement	30/10/13	SN	SD	
A	Initial Submission	30/09/13	SN	SD	
Rev.	Description	Date	By	Checked	Scale

Drawn	SN
Checked	SD
Approved	JMN
Date	30/09/2013
Rev.	B
Scale	1:5,000



infrastructure management

PO Box 1146
Coorparoo DC
QLD 4151
mail@integrant.com.au
www.integrant.com.au

T: +617 3227 0500
F: +617 3227 0599

S. POTTER

PROPOSED SUBDIVISION OF LOT 25 SP255600

LOTS 250, 251, 252, 253 CANCELLING LOT 25 SP255600

PROJECT NUMBER:
1124-2

DRAWING NO.:
1

DRAWING:
PotterSubDivision