



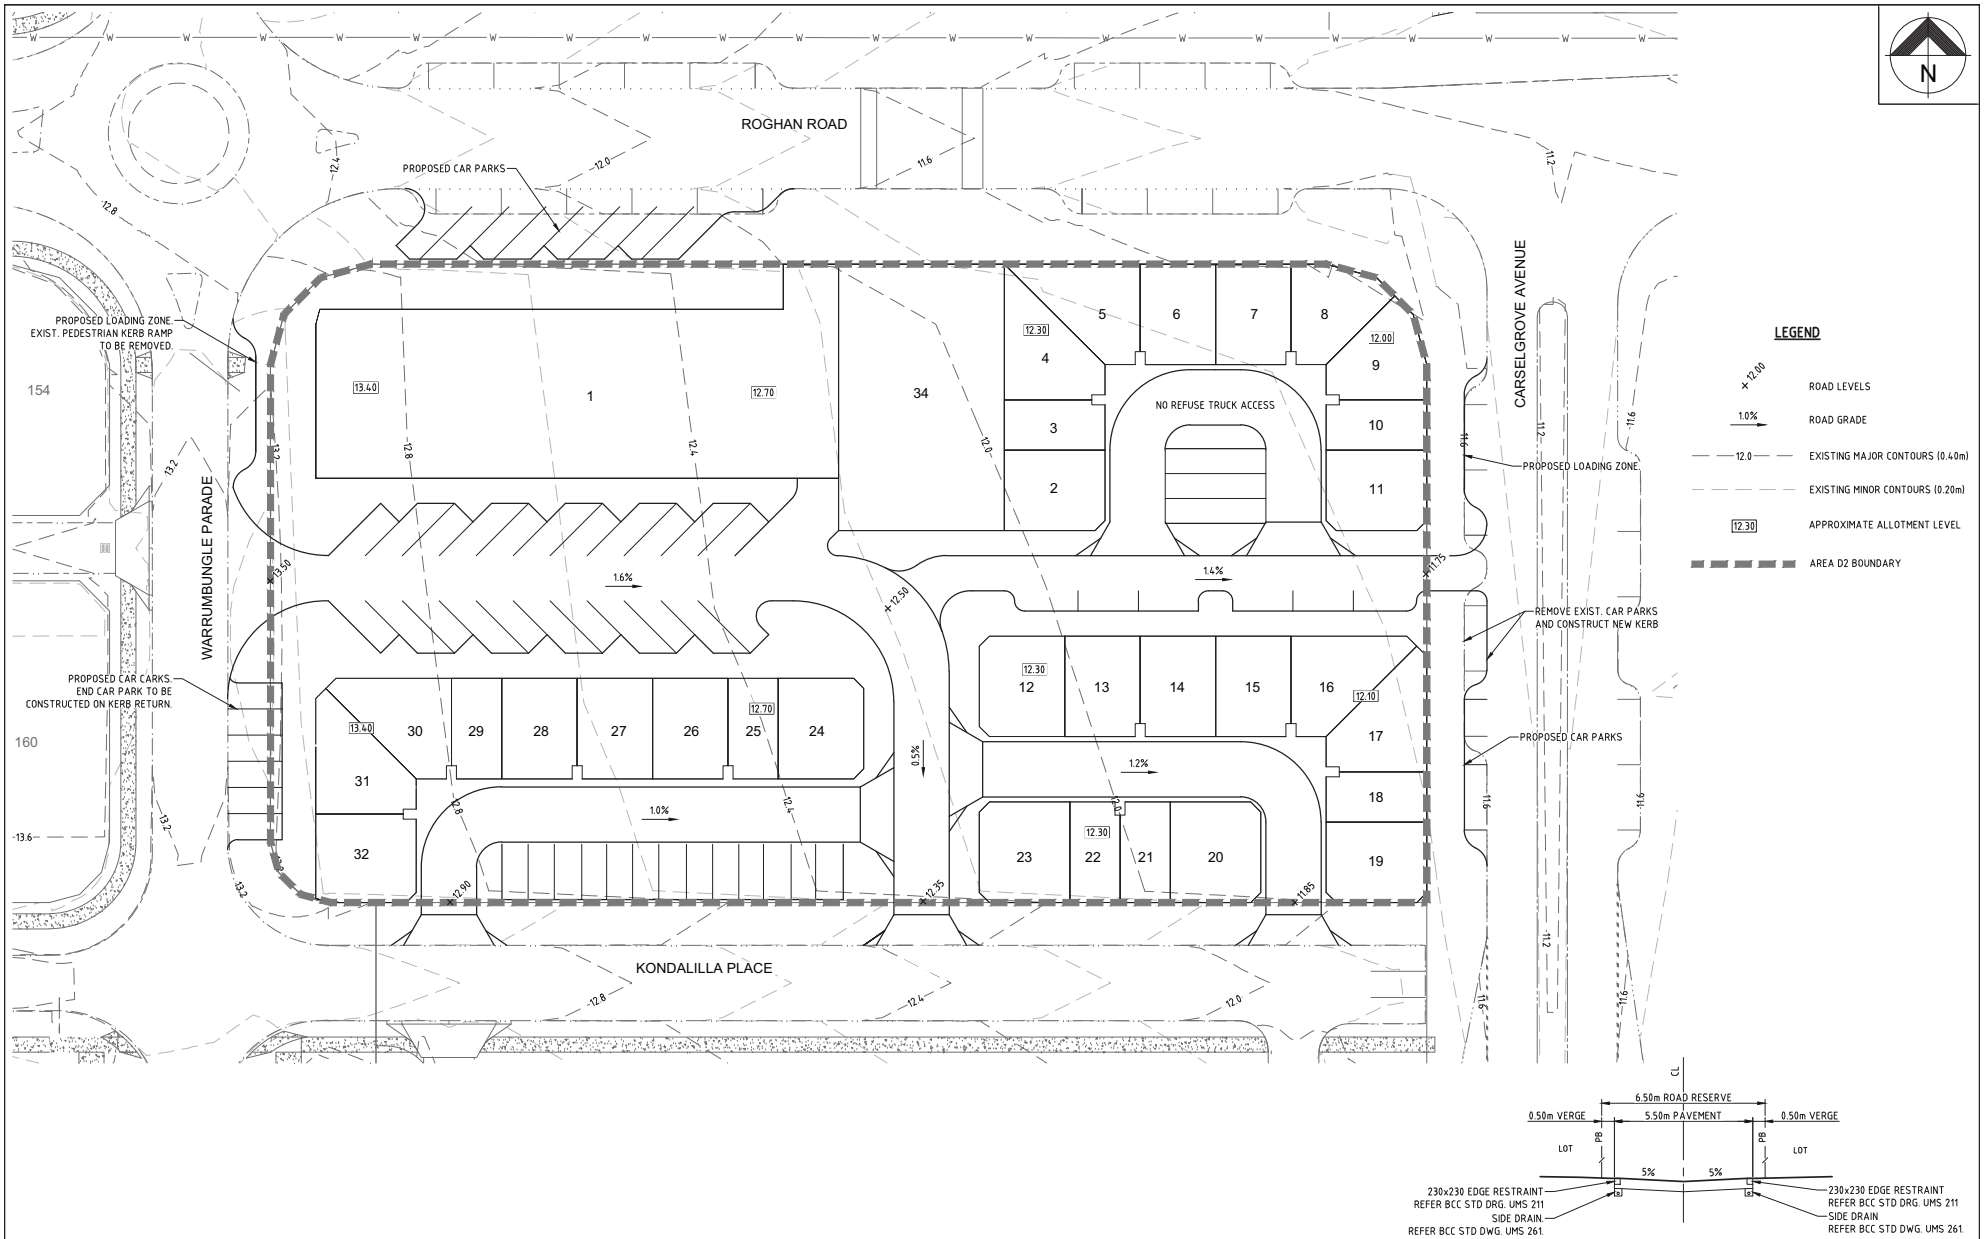


ASSOCIATED CONSULTANTS				CLIENT			
30/06/12 8 NEW LOT LAYOUT 16/07/12 A ORIGINAL ISSUE DATE REV DESCRIPTION 30/06/12 8 NEW LOT LAYOUT 16/07/12 A ORIGINAL ISSUE DATE REV DESCRIPTION				URBAN LAND DEVELOPMENT AUTHORITY FITZGIBBON CHASE - AREA D2 253 TELEGRAPH ROAD, FITZGIBBON PRELIMINARY ROADWORKS PLAN - TITLE SCHEME 1			
DESIGNED AL DRAWN AL CHECKED DATE DATE JULY 2012				APPROVED DATE KEITH HOWELLS RPEQ 1295 ALAN SVILJIC RPEQ 8989 SCALE 0 5 10 15m SCALE 1:250 (A1)			
BRISBANE AUSTRALIA 555 CORONATION DRIVE TOOWONG QLD 4068 PH: (07) 3217 7000 FAX: (07) 3217 5670 EMAIL: mail@etsgroup.net.au SUNSHINE COAST 20 INNOVATION PARKWAY BIRBITRYA QLD 4575 PH: (07) 5458 8000 FAX: (07) 5458 8000 EMAIL: mail.sc@etsgroup.net.au PAPUA NEW GUINEA POST HONORARY 5TH FLOOR CLUTHBERTSON HOUSE PO BOX 908 TELEPHONE (677) 321 1333 FACSIMILE (677) 321 7693 EMAIL: etspn@etsgroup.net.pg				ARCHITECTS CIVIL & STRUCTURAL ENGINEERS ETS GROUP www.etsgroup.net.au			
JOB CODE: ULDSFCD2 SHEET NUMBER: SK01 REV: B Copyright 10 AUG 2008				LANEWAY TYPICAL CROSS SECTION SCALE 1:100 (A1)			

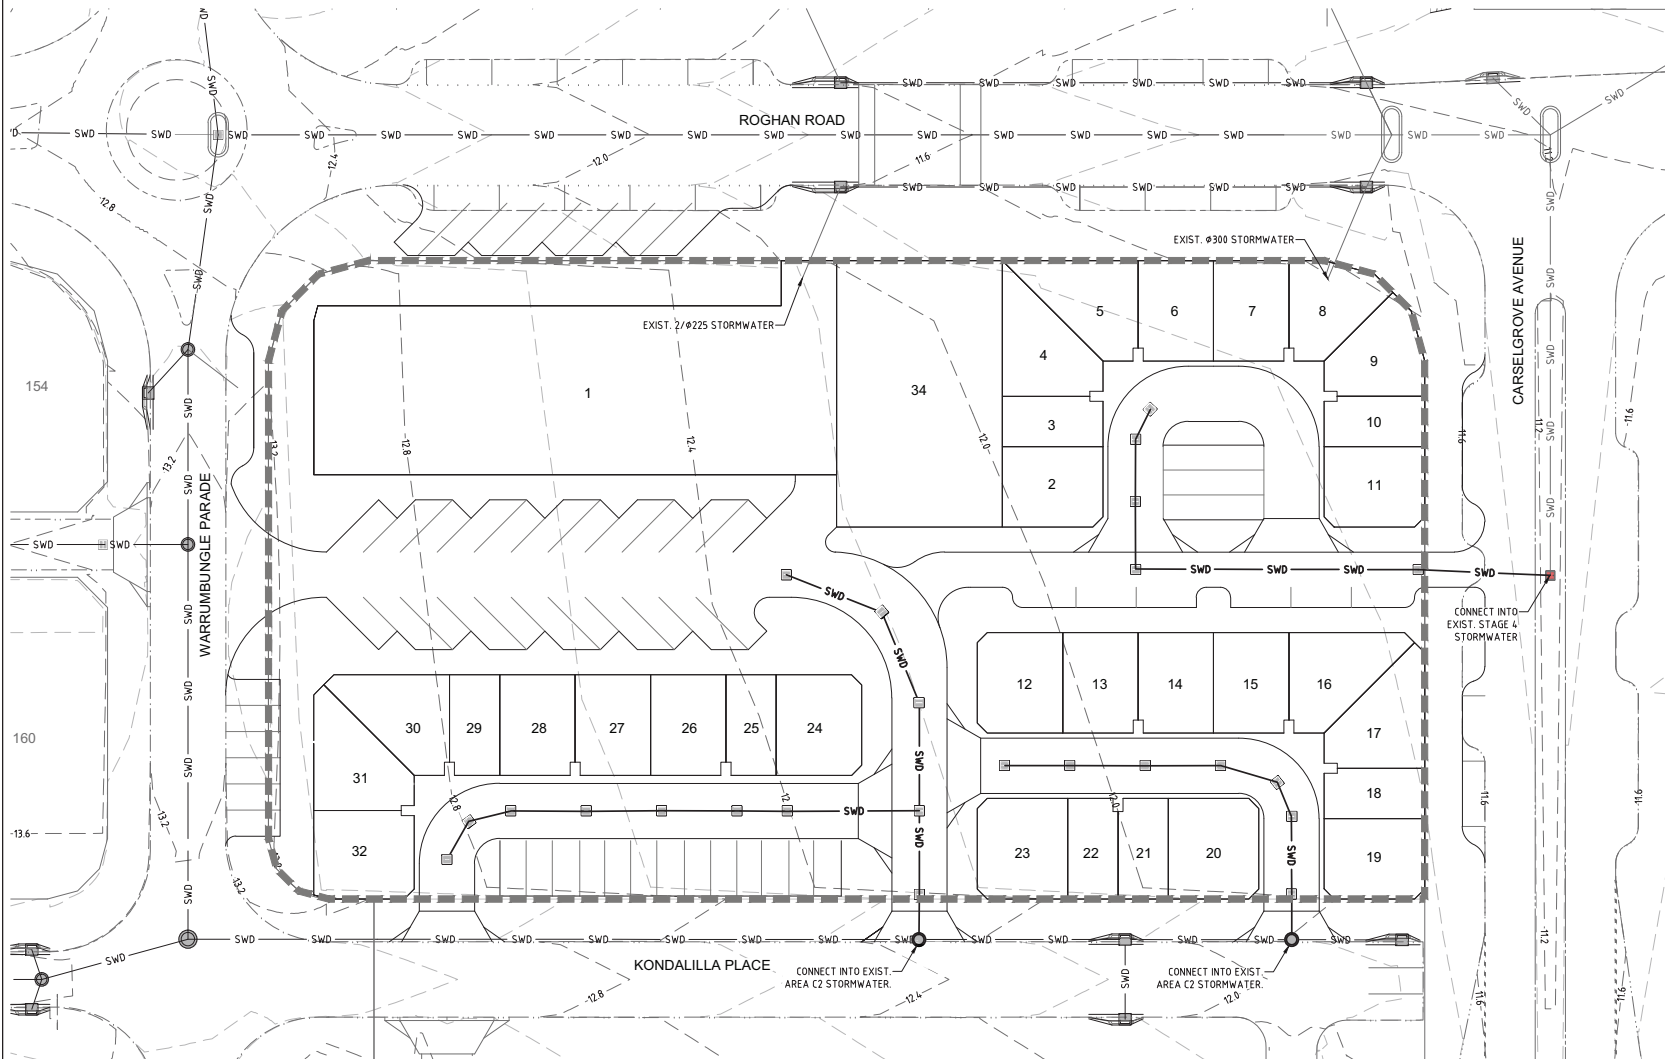

LEGEND

- SWD — PROPOSED STORMWATER
- - - SWD - - - EXISTING STORMWATER
- - - 12.0 - - - EXISTING MAJOR CONTOURS (0.40m)
- - - - - EXISTING MINOR CONTOURS (0.20m)
- ■ ■ ■ ■ AREA D2 BOUNDARY



ASSOCIATED CONSULTANTS				CLIENT				DESIGNED				APPROVED				DATE			
				URBAN LAND DEVELOPMENT AUTHORITY				AL											
PROJECT				FITZGIBBON CHASE - AREA D2				DRAWN				AL							
LOCATION				253 TELEGRAPH ROAD, FITZGIBBON				CHECKED				DATE							
SHEET				PRELIMINARY STORMWATER SCHEMATIC - TITLE SCHEME 1				DATE				JULY 2012							
TITLES								SCALE				SCALE 1:250 (A1)							
28/06/12				B				KEITH HOWELLS				RPEQ 1295				555 CORCORATION DRIVE TOWSON QLD 4088			
16/07/12				A				ALAN SVILJIC				RPEQ 8989				PH: (07) 3217 7000 FAX: (07) 3217 1679			
DATE				REV				DESCRIPTION				REVISIONS				EMAIL: mail.se@etgroup.net.au			

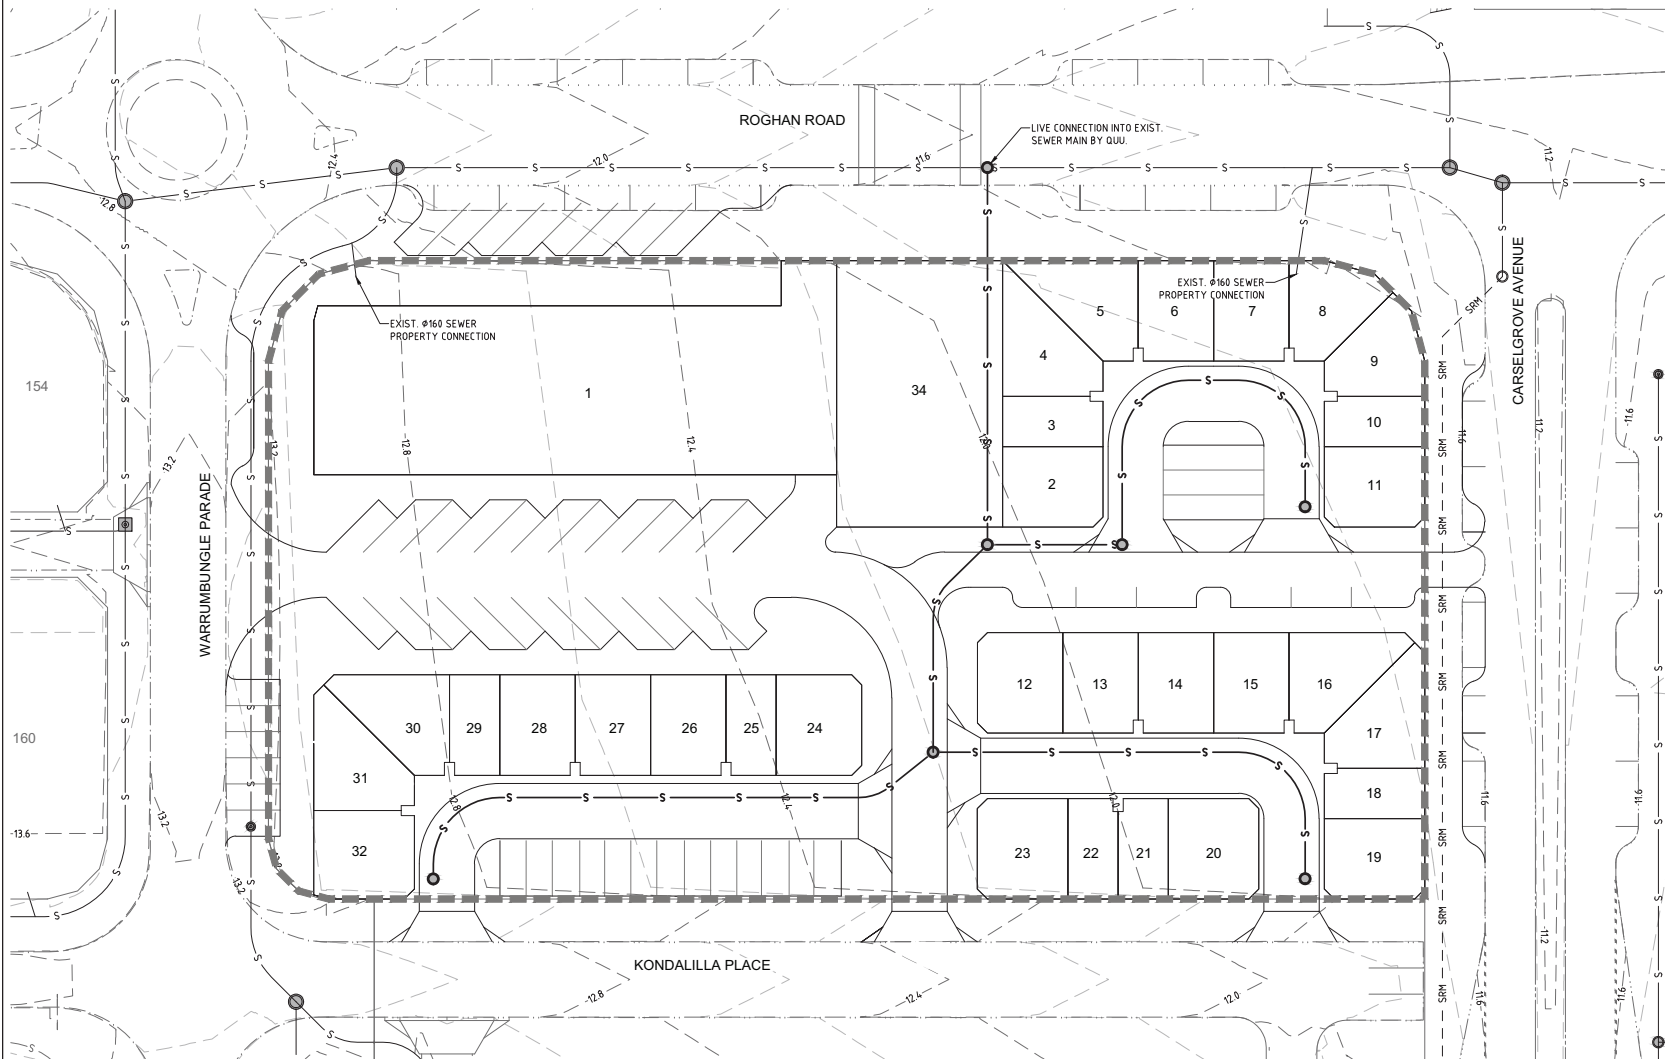


LEGEND

- PROPOSED SEWER GRAVITY MAIN
- EXISTING SEWER GRAVITY MAIN
- EXISTING SEWER RISING MAIN
- EXISTING MAJOR CONTOURS (0.40m)
- EXISTING MINOR CONTOURS (0.20m)
- AREA D2 BOUNDARY

ASSOCIATED CONSULTANTS				CLIENT			
-				URBAN LAND DEVELOPMENT AUTHORITY			
PROJECT				FITZGIBBON CHASE - AREA D2			
LOCATION				253 TELEGRAPH ROAD, FITZGIBBON			
SHEET TITLE				PRELIMINARY SEWER SCHEMATIC - TITLE SCHEME 1			
DESIGNED				APPROVED			
DRAWN				DATE			
CHECKED				SCALE			
DATE				SCALE 1:250 (A1)			
JULY 2012				SCALE 1:250 (A1)			
BRISBANE				AUSTRALIA			
555 CORONATION DRIVE, YOOBYONG QLD 4068				20 INNOVATION PARKWAY, BIRKENHEAD QLD 4575			
PH: (07) 3217 7000 FAX: (07) 3217 5670				PH: (07) 3458 8900 FAX: (07) 3458 8000			
EMAIL: mail@etsgroup.net.au				EMAIL: mail@etsgroup.net.au			
PAPUA NEW GUINEA				PORT MORESBY			
5TH FLOOR CLUTHERBURN HOUSE, PO BOX 908				TELEPHONE (677) 321 1333 FACSIMILE (677) 321 7693			
EMAIL: etspg@etsgroup.net.pg				ARCHITECTS • CIVIL & STRUCTURAL ENGINEERS			
JOB CODE:				ULDSFCDD2			
SHEET NUMBER:				REV:			
SK03				B			
www.etsgroup.net.au				Copyright 2008			

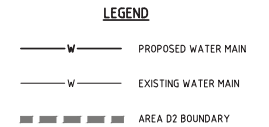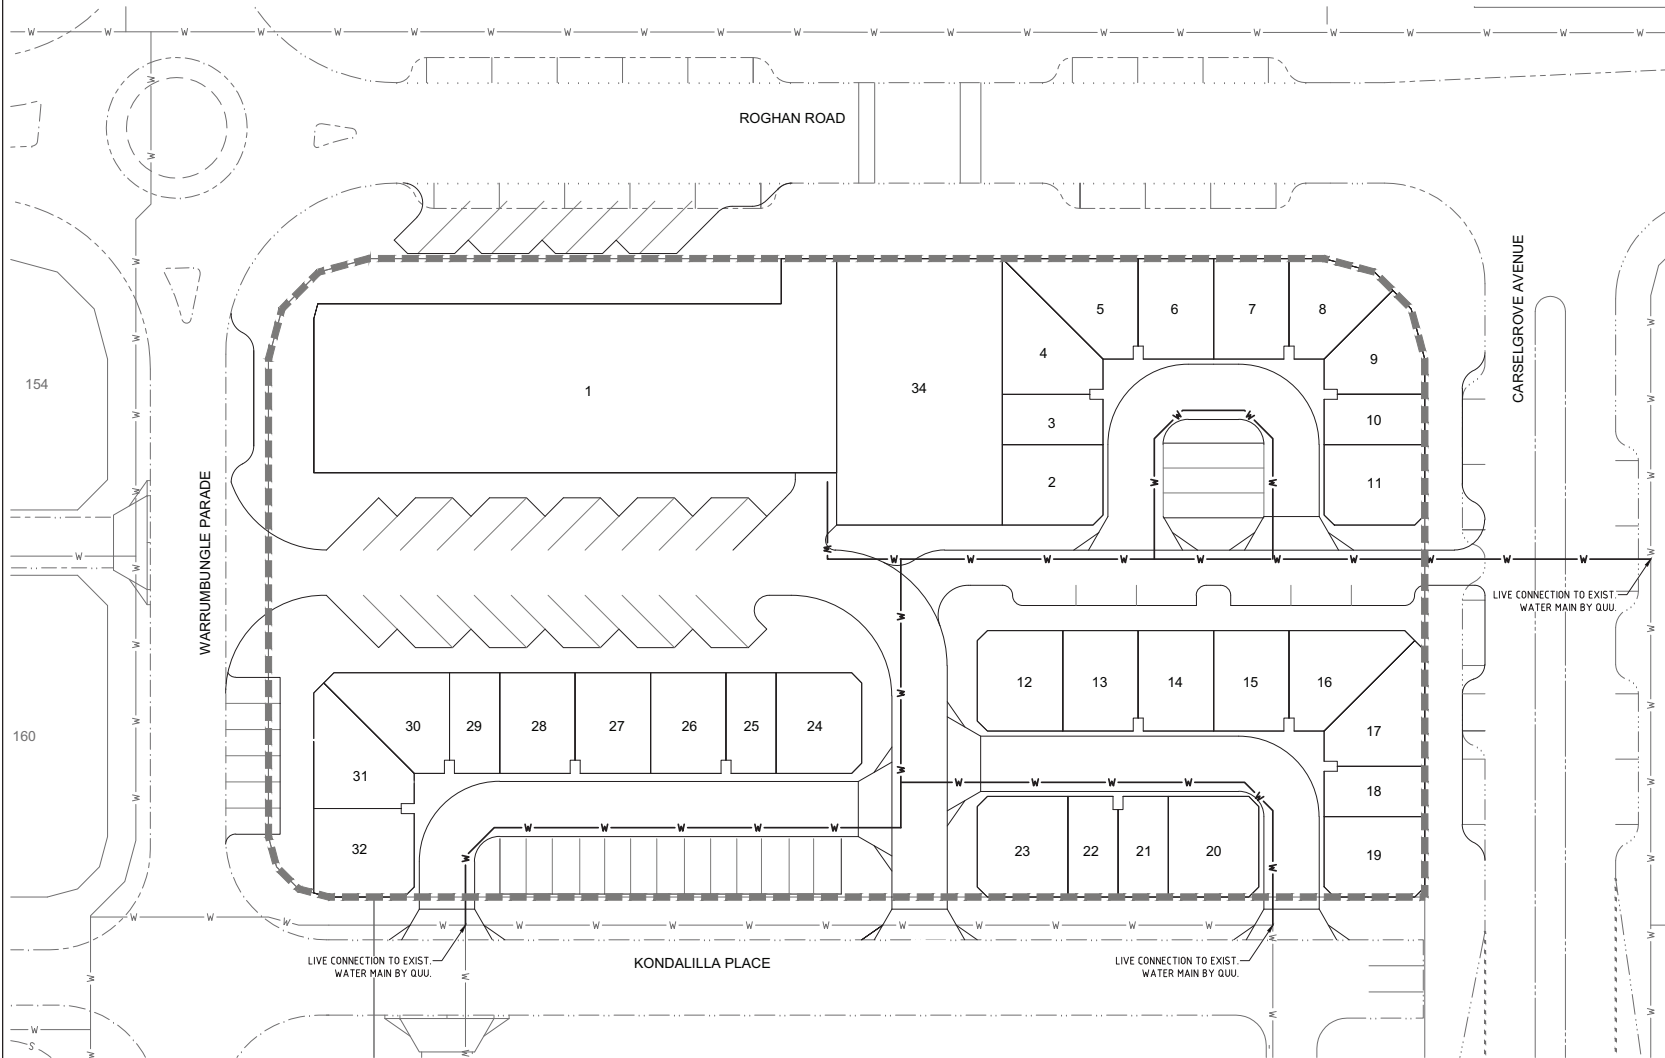

ASSOCIATED CONSULTANTS										CLIENT										DESIGNED										APPROVED										BRISBANE										AUSTRALIA										SUNSHINE COAST										JOB CODE:	
										URBAN LAND DEVELOPMENT AUTHORITY										AL										DATE										555 CORONATION DRIVE TOOWONG QLD 4068										20 INNOVATION PARKWAY BERTHRA QLD 4575										ULDSFCD2	
										PROJECT										DRAWN										KEITH HOWELLS										RPEQ 7295										PH: (07) 3371 7000 FAX: (07) 3371 5679										TEL: (07) 5438 8100 FAX: (07) 5438 8000	
										FITZGIBBON CHASE - AREA D2										AL										ALAN SVILJIC										RPEQ 8369										EMAIL: mail@etsgroup.net.au										EMAIL: mail.sc@etsgroup.net.au	
										LOCATION										CHECKED										DATE										SCALE										PAPUA NEW GUINEA										SHEET NUMBER										REV:	
										253 TELEGRAPH ROAD, FITZGIBBON																														0 5 10 15m										PORT MORESBY										SK04										B	
										PRELIMINARY WATER SCHEMATIC - TITLE SCHEME 1										DATE										JULY 2012										SCALE 1:250 (A1)										5TH FLOOR CUTHBERTSON HOUSE PO BOX 908	
	TELEPHONE (870) 321 1233 FACSIMILE (870) 321 7653	
	EMAIL: etsg@ntnet.net.au	

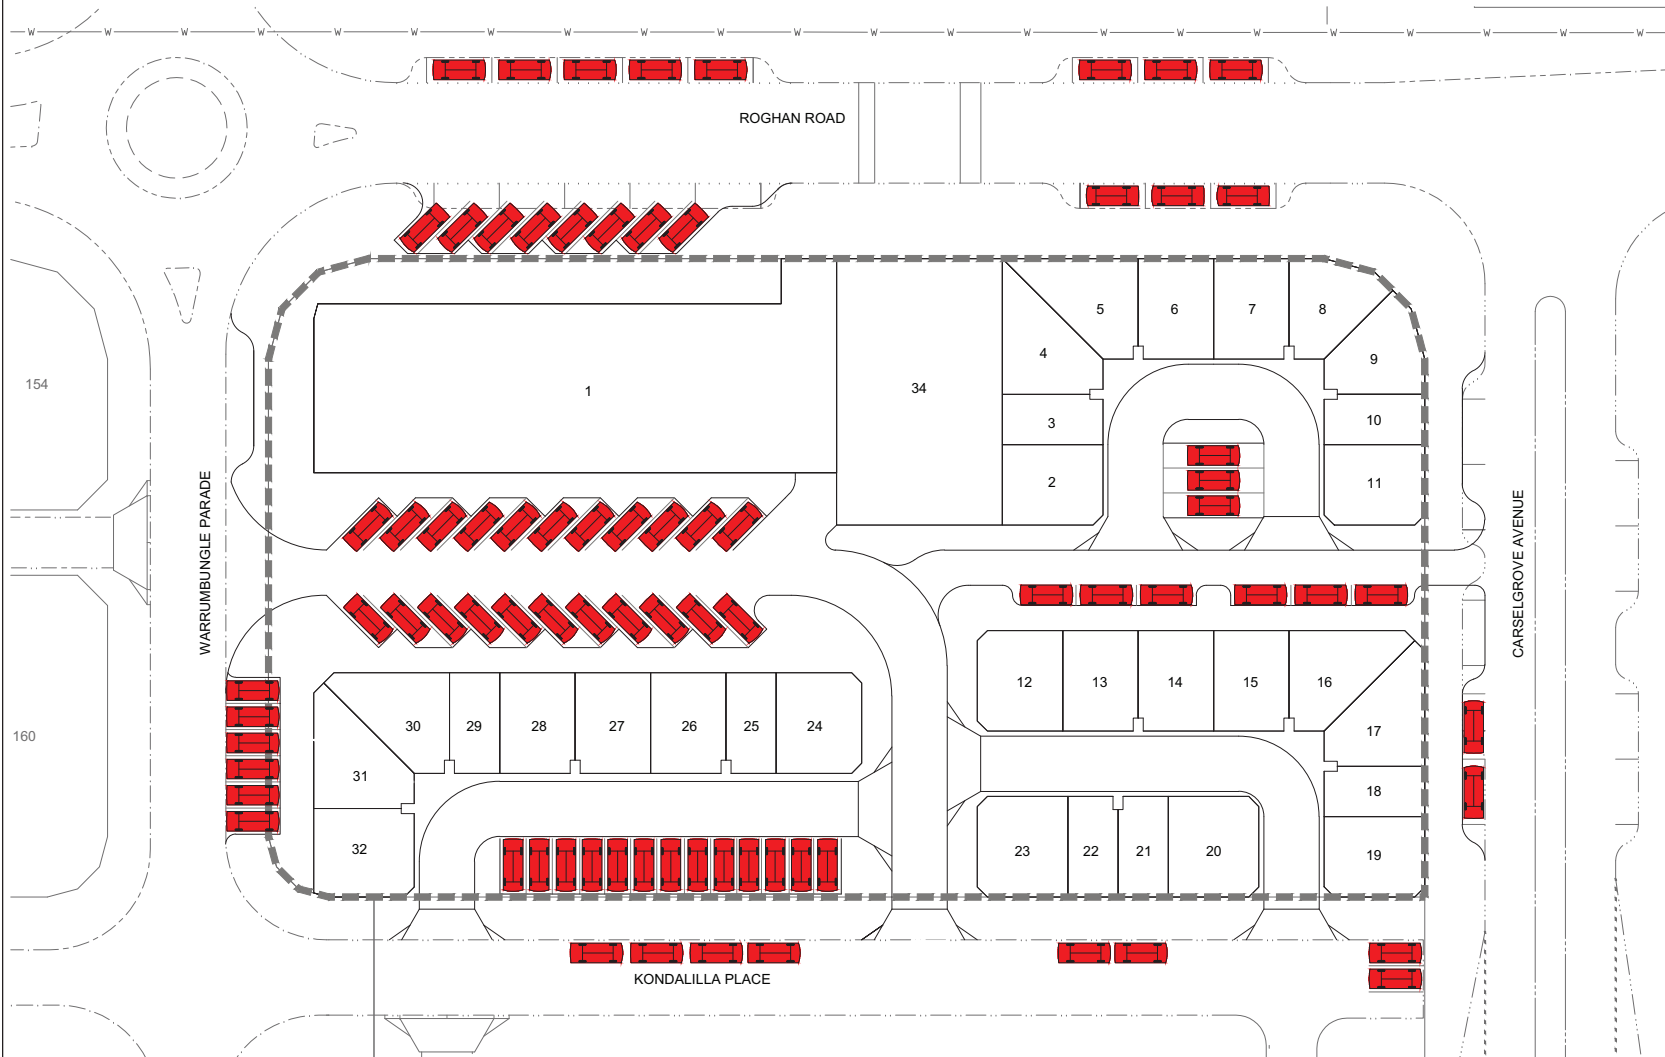

LEGEND



ON-STREET CAR PARKING - 79 BAYS

--- AREA D2 BOUNDARY

ASSOCIATED CONSULTANTS			
-			
28/06/12	B	NEW LOT LAYOUT	APPROVED
16/07/12	A	ORIGINAL ISSUE	
DATE	REV	DESCRIPTION	REVISIONS

CLIENT
URBAN LAND DEVELOPMENT AUTHORITY

PROJECT
FITZGIBBON CHASE - AREA D2

LOCATION
253 TELEGRAPH ROAD, FITZGIBBON

SHEET
CAR PARKING PLAN - TITLE SCHEME 1

DESIGNED AL	APPROVED DATE
DRAWN AL	DATE
CHECKED	DATE
DATE JULY 2012	SCALE 0 5 10 15m SCALE 1:250 (A1)

BRISBANE AUSTRALIA

555 CORONATION DRIVE TOOWONG QLD 4068
PH: (07) 3271 7000 FAX: (07) 3271 5670
EMAIL: mail@etsgroup.net.au

SUNSHINE COAST

20 INNOVATION PARKWAY BIRBITNYA QLD 4575
PH: (07) 5458 8900 FAX: (07) 5458 8000
EMAIL: mail.sc@etsgroup.net.au

PAPUA NEW GUINEA

5TH FLOOR CLUTHERBURN HOUSE PO BOX 908
TELEPHONE (675) 321 1333 FACSIMILE (675) 321 7693
EMAIL: etspn@etsgroup.net.pg

ARCHITECTS • CIVIL & STRUCTURAL ENGINEERS



JOB CODE: ULDSFCD2	REV:
SHEET NUMBER: SK05	B
Copyright 10 AUG 2008	POWER E&S