

STRUCTURE CO-ORDINATES
STRUCTURE/LINE NUMBER
MANHOLE TYPE
LID TYPE
JUNCTION LINE
DROP TYPE
DEPTH TO HC
H.C. INVERT LEVEL
HC TYPE
HC LOT No
CH. FROM D/S MH

NOTES

1. REFER DRAWING C2405 FOR STANDARD NOTES.

MAINTENANCE HOLE TYPES

A = CONCRETE 1000Φ

B = CONCRETE 1200Φ

C = CONCRETE 1500Φ

MS = MAINTENANCE SHAFT

FOR OTHER TYPES REFER TO SEQ-SEW-1300 SET

M.H. COVER TYPES REFER TO SEQ-SEW-1308 SET

PIPE DIA. (.....mm)

PIPE CLASS



GRADE (.....%)

GRADE (1 in)

LENGTH (.....m)

JUNCTION INVERT LEVEL
DEPTH BELOW TOP OF MANHOLE TO INVERT
DESIGN INVERT LEVEL
FINISHED SURFACE LEVEL
RUNNING CHAINAGE

LINE

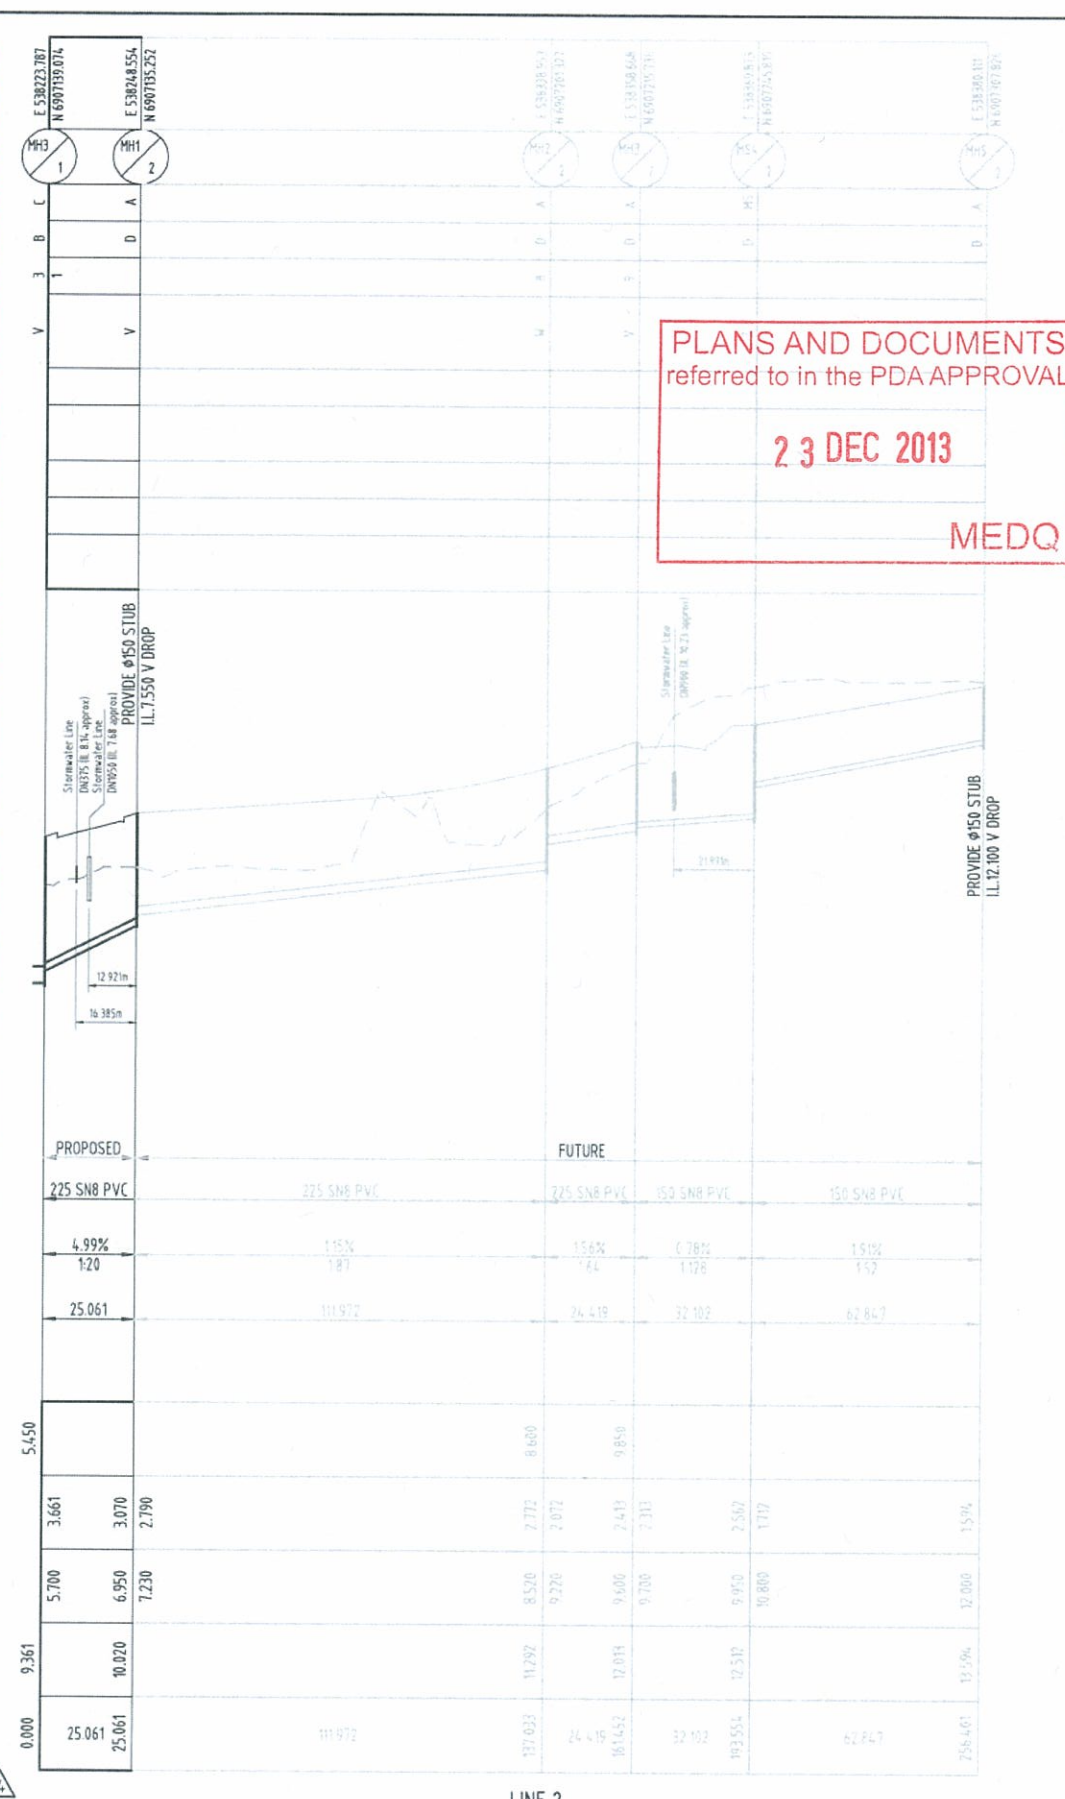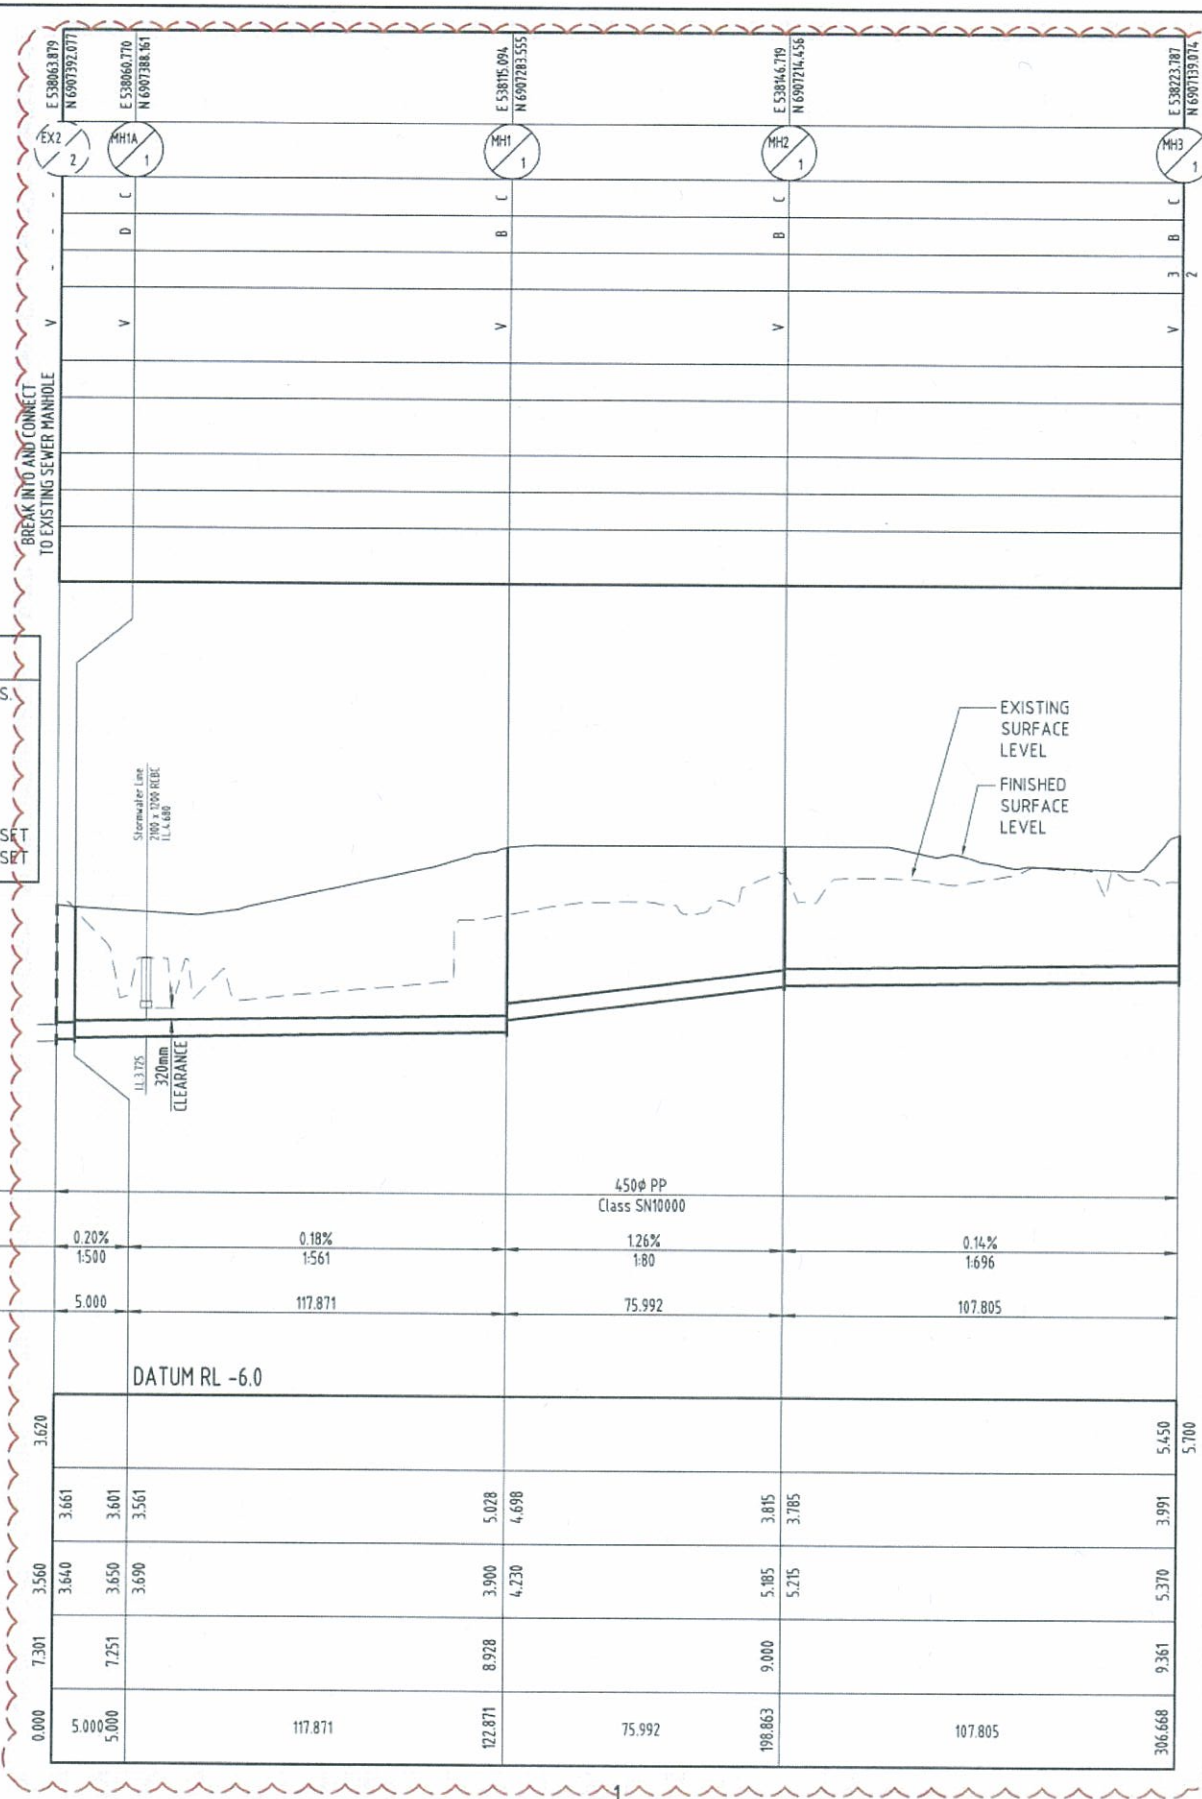

PLANS AND DOCUMENTS referred to in the PDA APPROVAL

23 DEC 2013

MEDQ


04 G.C.C. R.F.I. 03 LINE 2 AMENDED 02 G.C.C. R.F.I. 01 ISSUE FOR DPW APPROVAL P2 ISSUE FOR COMMENT P1 PRELIMINARY ISSUE Issue Description	BD 22/11/13 BD 18/11/13 BD 12/11/13 BD 14/10/13 BD 23/08/13 BD 04/07/13 Author Date	Scale 0 10 20 40 60 80 100m HORZ 1:1000 VERT 1:100	Surveyor BENNETT • BENNETT Property Consultants, Surveyors • Town Planners All mail to: PO Box 5021, GCMC, QLD 4209 mob@bennettbennett.com.au BBN Pty. Ltd. A.C.N. 093 427 501 COOMERA OFFICE 9 Jivett Street, Coomera, 4209 Ph (07) 5573 8177 Fax (07) 5529 4342 Architect ARCHIPELAGO Filename: C2405-C2409-AA005621-SEW LSECT.DWG	Client Queensland Government DEPARTMENT OF STATE DEVELOPMENT, INFRASTRUCTURE & PLANNING	Status FOR APPROVAL NOT FOR CONSTRUCTION Approved <i>[Signature]</i> REP Q No. 8677 Scales AS STATED Original Size A1 Height Datum AHD Grid MGA Current Issue Signatures Author B DAVEY Designer T DINGLE Reviewer B THOMPSON Copyright reserved	Project GOLD COAST PARKLANDS REDEVELOPMENT TRUNK INFRASTRUCTURE SEWER LONGITUDINAL SECTIONS - SHEET 1 OF 5	Hyder HYDER CONSULTING PTY. LTD ABN 76 104 485 289 P O Box 1653 Southport, QLD 4215 Australia Tel: +61 (07) 5532 3933 Fax: +61 (07) 5591 4778 www.hyderconsulting.com Drawing No. C2405 Project No. AA005621 Issue 04
--	--	---	---	---	---	---	---

STRUCTURE CO-ORDINATES
STRUCTURE/LINE NUMBER
MANHOLE TYPE
LID TYPE
JUNCTION LINE
DROP TYPE
DEPTH TO HC
H.C. INVERT LEVEL
HC TYPE
HC LOT No
CH. FROM D/S MH

NOTES
MAINTENANCE HOLE TYPES A = CONCRETE 1.000φ B = CONCRETE 1.200φ C = CONCRETE 1.500φ MS = MAINTENANCE SHAFT FOR OTHER TYPES REFER TO SEQ-SEW-1300 SET M.H. COVER TYPES REFER TO SEQ-SEW-1308 SET

PIPE DIA. (.....mm)
PIPE CLASS
GRADE (.....%)
GRADE (1 in
LENGTH (.....m)

JUNCTION INVERT LEVEL
DEPTH BELOW TOP OF MANHOLE TO INVERT
DESIGN INVERT LEVEL
FINISHED SURFACE LEVEL
RUNNING CHAINAGE

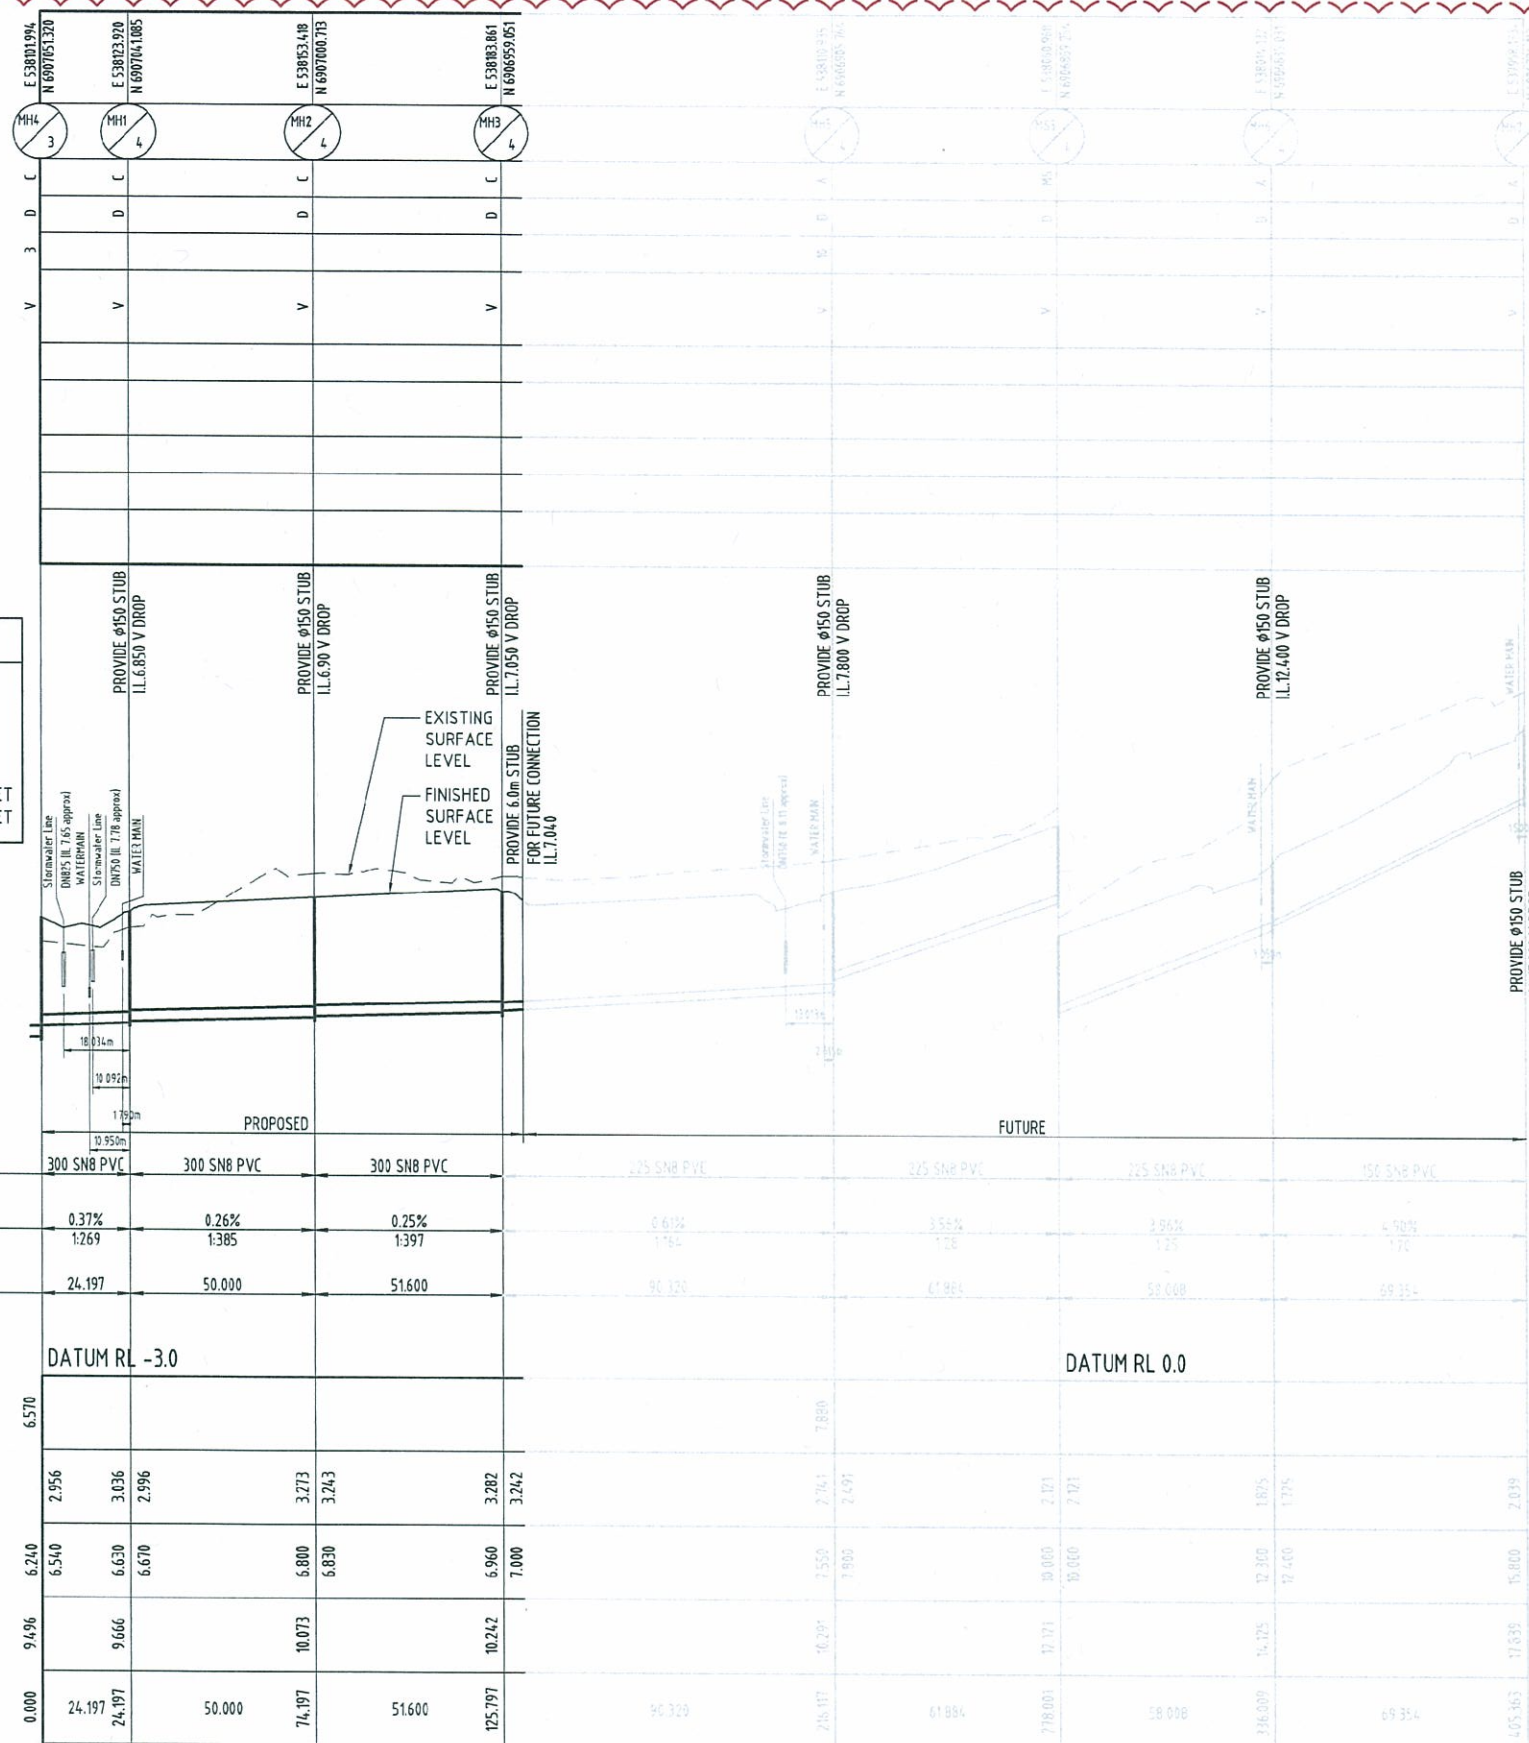

PLANS AND DOCUMENTS
referred to in the PDA APPROVAL

23 DEC 2013

MEDQ

NOTES
1. ALL LEVELS, CHAINAGES AND DISTANCES ARE IN METRES.
2. REFER SEQ-SEW-1200 SERIES FOR BEDDING AND BACKFILL REQUIREMENTS.
3. REFER SEQ-SEW-1300 SERIES FOR MAINTENANCE STRUCTURE TYPES AND DROPS AND FOR RIGGS COMPLIANT APPURTENANCES.
4. PIPE MATERIAL TO BE SPECIFIED AS REQUIRED BY RIGGS (PVC).
5. REFER SEQ-SEW-1104 AND SEQ-SEW-1105 FOR PROPERTY CONNECTION TYPES.
6. DETAILS OF STANDARD DN150 LONG RADIUS PVC BENDS ARE SHOWN ON DRAWING SEQ-SEW-1314-3

02 S.C.C. R.F.I. 01 ISSUE FOR OPW APPROVAL P2 ISSUE FOR COMMENT P1 PRELIMINARY ISSUE Issue Description		BD 12/11/13 BD 14/10/13 BD 23/08/13 BD 04/07/13 Author Date	Scale 0 10 20 40 60 80 100m HORZ 1:1000 VERT 1:100	BENNETT • BENNETT Property Consultants, Surveyors • Town Planners All mail to: PO Box 5021, CMC, CM 9726 m@bennettandbennett.com.au BBN Pty Ltd A/CN 010 427 521	COOMERA OFFICE 9 Jewell Street Coomera QLD 4209 PH (07) 5523 6177 Fax (07) 5522 4342	Archipelago Filename: C2405-C2409-AA005621-SEW LSECT.DWG	Queensland Government DEPARTMENT OF STATE DEVELOPMENT, INFRASTRUCTURE & PLANNING	Status: FOR APPROVAL NOT FOR CONSTRUCTION Approved: [Signature] Scales: AS STATED Original Size: A1 Height: AHD Grid: MGA	R.E.P. No: 7818 Current Issue Signatures Author: B.DAVEY Designer: T.DINGLE Reviewer: S.THOMPSON Copyright reserved	Project: GOLD COAST PARKLANDS REDEVELOPMENT TRUNK INFRASTRUCTURE Title: SEWER LONGITUDINAL SECTIONS - SHEET 3 OF 5	Hyder HYDER CONSULTING PTY. LTD ABN 76 104 485 289 P O Box 1653 Southport, QLD 4215 Australia Tel: +61 (07) 5532 3833 Fax: +61 (07) 5591 4778 www.hyderconsulting.com	Drawing No: C2407 Project No: AA005621 Issue: 02
--	--	---	--	---	---	--	--	--	--	---	--	---


STRUCTURE CO-ORDINATES
STRUCTURE/LINE NUMBER
MANHOLE TYPE
LID TYPE
JUNCTION LINE
DROP TYPE
DEPTH TO HC
H.C. INVERT LEVEL
HC TYPE
HC LOT No
CH. FROM D/S MH

NOTES

1. REFER DRAWING C2406 FOR STANDARD NOTES.
 MAINTENANCE HOLE TYPES
 A = CONCRETE 1.000φ
 B = CONCRETE 1.200φ
 C = CONCRETE 1.500φ
 MS = MAINTENANCE SHAFT
 FOR OTHER TYPES REFER TO SEQ-SEW-1300 SET
 M.H. COVER TYPES REFER TO SEQ-SEW-1308 SET

PIPE DIA. (.....mm)	300 SN8 PVC	300 SN8 PVC	300 SN8 PVC	300 SN8 PVC	225 SN8 PVC
PIPE CLASS					
GRADE (.....%)	0.25%	0.26%	0.26%	0.25%	1.22%
GRADE (1 in)	1.354	1.391	1.387	1.397	1.82
LENGTH (.....m)	53.135	52.810	54.174	15.884	79.589
DATUM RL -4.0					
6.220					
3.792					
4.015					
3.995					
3.704					
3.684					
5.800					
6.015					
6.035					
6.170					
6.190					
9.672					
10.030					
9.874					
9.150					
9.150					
9.181					
6.730					
2.451					
1.963					
7.700					
9.663					
0.000	53.135	52.810	54.174	15.884	79.589

LINE LINE 5

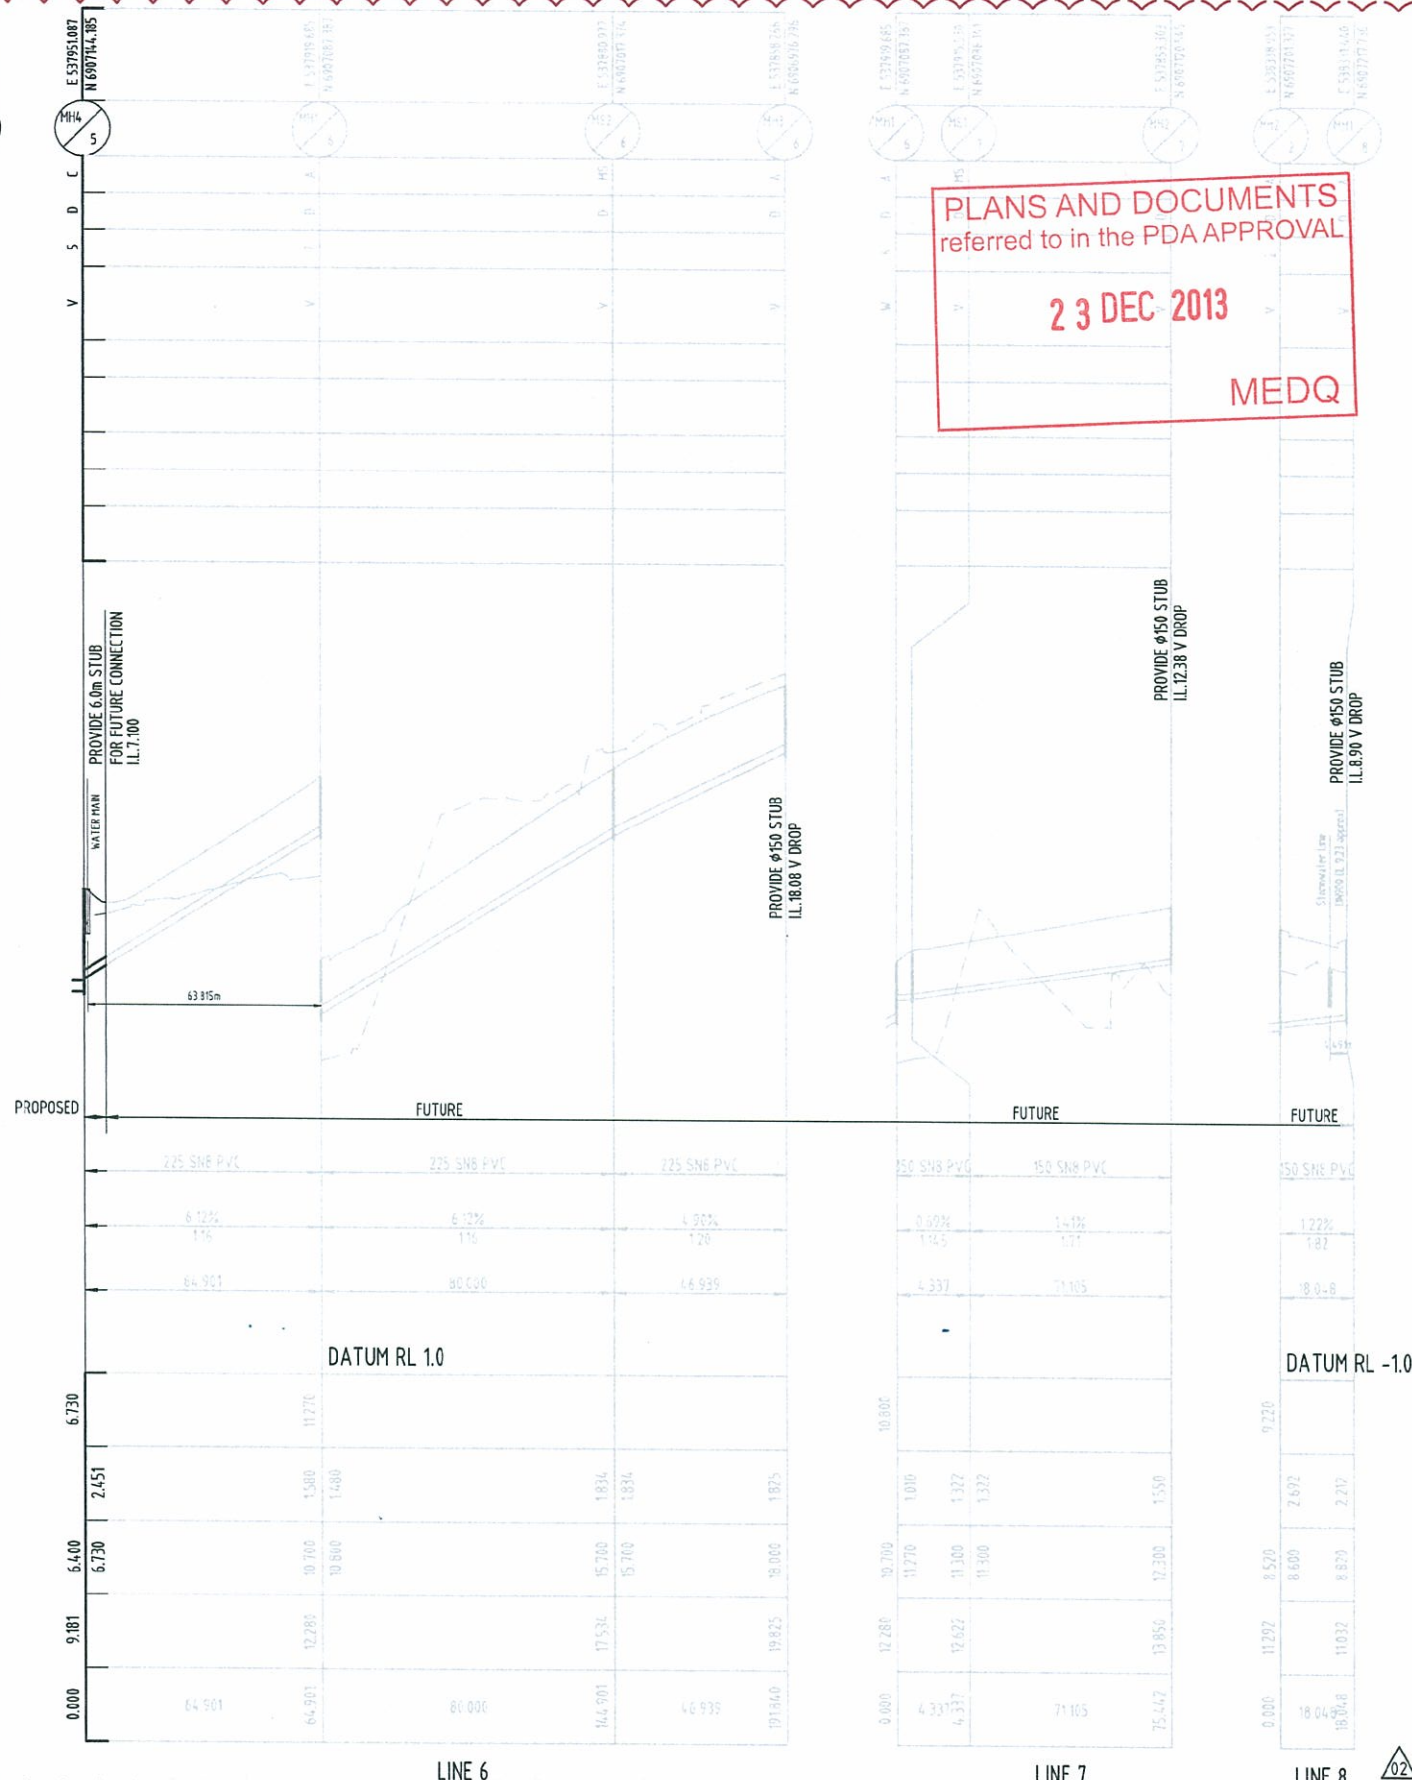

PLANS AND DOCUMENTS
 referred to in the PDA APPROVAL

23 DEC 2013

MEDQ

BENNETT • BENNETT Property Consultants, Surveyors & Town Planners COOMERA OFFICE 9 Jowett Street Coomera 4209 Ph (07) 5523 6177 Fax (07) 5523 4342		Queensland Government DEPARTMENT OF STATE DEVELOPMENT, INFRASTRUCTURE & PLANNING		FOR APPROVAL NOT FOR CONSTRUCTION Approved: [Signature] R.E.P.O. No: 7818 Scales: AS STATED Original Size: A1 Height Datum: AHD Grid: MGA		GOLD COAST PARKLANDS REDEVELOPMENT TRUNK INFRASTRUCTURE SEWER LONGITUDINAL SECTIONS - SHEET 4 OF 5		Hyder HYDER CONSULTING PTY. LTD ABN 76 104 485 289 P.O. Box 1653 Southport, QLD 4215 Australia Tel: +61 (07) 5532 3933 Fax: +61 (07) 5561 4778 www.hyderconsulting.com	
Issue Description: 02 SCC.C.F.I. 01 ISSUE FOR OPW APPROVAL 02 ISSUE FOR COMMENT 03 PRELIMINARY ISSUE		Author: BD Date: 12/11/13 Scale: 0 10 20 40 60 80 100m HORZ: 1:1000 VERT: 1:100		Surveyor: [Signature] Architect: ARCHIPELAGO Filename: C2405-C2409-AA005621-SEW LSECT.DWG		Project: GOLD COAST PARKLANDS REDEVELOPMENT Title: SEWER LONGITUDINAL SECTIONS - SHEET 4 OF 5		Drawing No: C2408 Project No: AA005621 Issue: 02	

STRUCTURE CO-ORDINATES
STRUCTURE/LINE NUMBER
MANHOLE TYPE
LID TYPE
JUNCTION LINE
DROP TYPE
DEPTH TO HC
H.C. INVERT LEVEL
HC TYPE
HC LOT No
CH. FROM D/S MH

NOTES
MAINTENANCE HOLE TYPES A = CONCRETE 1000φ B = CONCRETE 1200φ C = CONCRETE 1500φ MS = MAINTENANCE SHAFT FOR OTHER TYPES REFER TO SEQ-SEW-1300 SET M.H. COVER TYPES REFER TO SEQ-SEW-1308 SET

PIPE DIA. (.....mm)
PIPE CLASS
GRADE (.....%)
GRADE (1 in)
LENGTH (.....m)

JUNCTION INVERT LEVEL
DEPTH BELOW TOP OF MANHOLE TO INVERT
DESIGN INVERT LEVEL
FINISHED SURFACE LEVEL
RUNNING CHAINAGE

LINE

LINE 9

LINE 10

LINE 11

LINE 12


PLANS AND DOCUMENTS
referred to in the PDA APPROVAL

23 DEC 2013

MEDQ

NOTES
1. ALL LEVELS, CHAINAGES AND DISTANCES ARE IN METRES.
2. REFER SEQ-SEW-1200 SERIES FOR BEDDING AND BACKFILL REQUIREMENTS.
3. REFER SEQ-SEW-1300 SERIES FOR MAINTENANCE STRUCTURE TYPES AND DROPS AND FOR RIGGS COMPLIANT APPURTENANCES.
4. PIPE MATERIAL TO BE SPECIFIED AS REQUIRED BY RIGGS (PVC).
5. REFER SEQ-SEW-1104 AND SEQ-SEW-1105 FOR PROPERTY CONNECTION TYPES.
6. DETAILS OF STANDARD DN150 LONG RADIUS PVC BENDS ARE SHOWN ON DRAWING SEQ-SEW-1314-3.

04 G.C.C. R.F.I. 03 LINE 11 AMENDED 02 G.C.C. R.F.I. 01 ISSUE FOR DPW APPROVAL P2 ISSUE FOR COMMENT P1 PRELIMINARY ISSUE		BD 22/11/13 BD 18/11/13 BD 12/11/13 BD 14/10/13 BD 23/08/13 BD 04/07/13	Scale 0 10 20 40 60 80 100m HORZ 1:1000 VERT 1:100	Surveyor BENNETT + BENNETT Property Consultants, Surveyors + Town Planners All mail to: PO Box 5021 GCMC QLD 9720 ma@bennettandbennett.com.au 1800 Pty Ltd A/CN 010 407 881 COOMERA OFFICE 10 David Street Coomera, QLD Ph (07) 5573 8177 Fax (07) 5528 4042	Client Queensland Government DEPARTMENT OF STATE DEVELOPMENT, INFRASTRUCTURE & PLANNING	Status FOR APPROVAL NOT FOR CONSTRUCTION Approved <i>for v plan</i> R.E.P.D. No: 8677 Scales AS STATED Original Size A1 Height Datum AHD Grid MGA Current Issue Signatures Author B.DAVEY Designer T.DINGLE Reviewer B.THOMPSON © Copyright reserved	Project GOLD COAST PARKLANDS REDEVELOPMENT TRUNK INFRASTRUCTURE SEWER LONGITUDINAL SECTIONS - SHEET 5 OF 5	Hyder HYDER CONSULTING PTY. LTD ABN 76 104 485 289 P O Box 1653 Southport, QLD 4215 Australia Tel: +61 (07) 5532 3933 Fax: +61 (07) 5591 4778 www.hyderconsulting.com
Issue Description Author Date		Architect ARCHIPELAGO Filename C2405-C2409-AA005621-SEW LSECT DWG		26/Nov/2013 5:21 PM		Drawing No. C2409 Project No. AA005621 Issue 04		

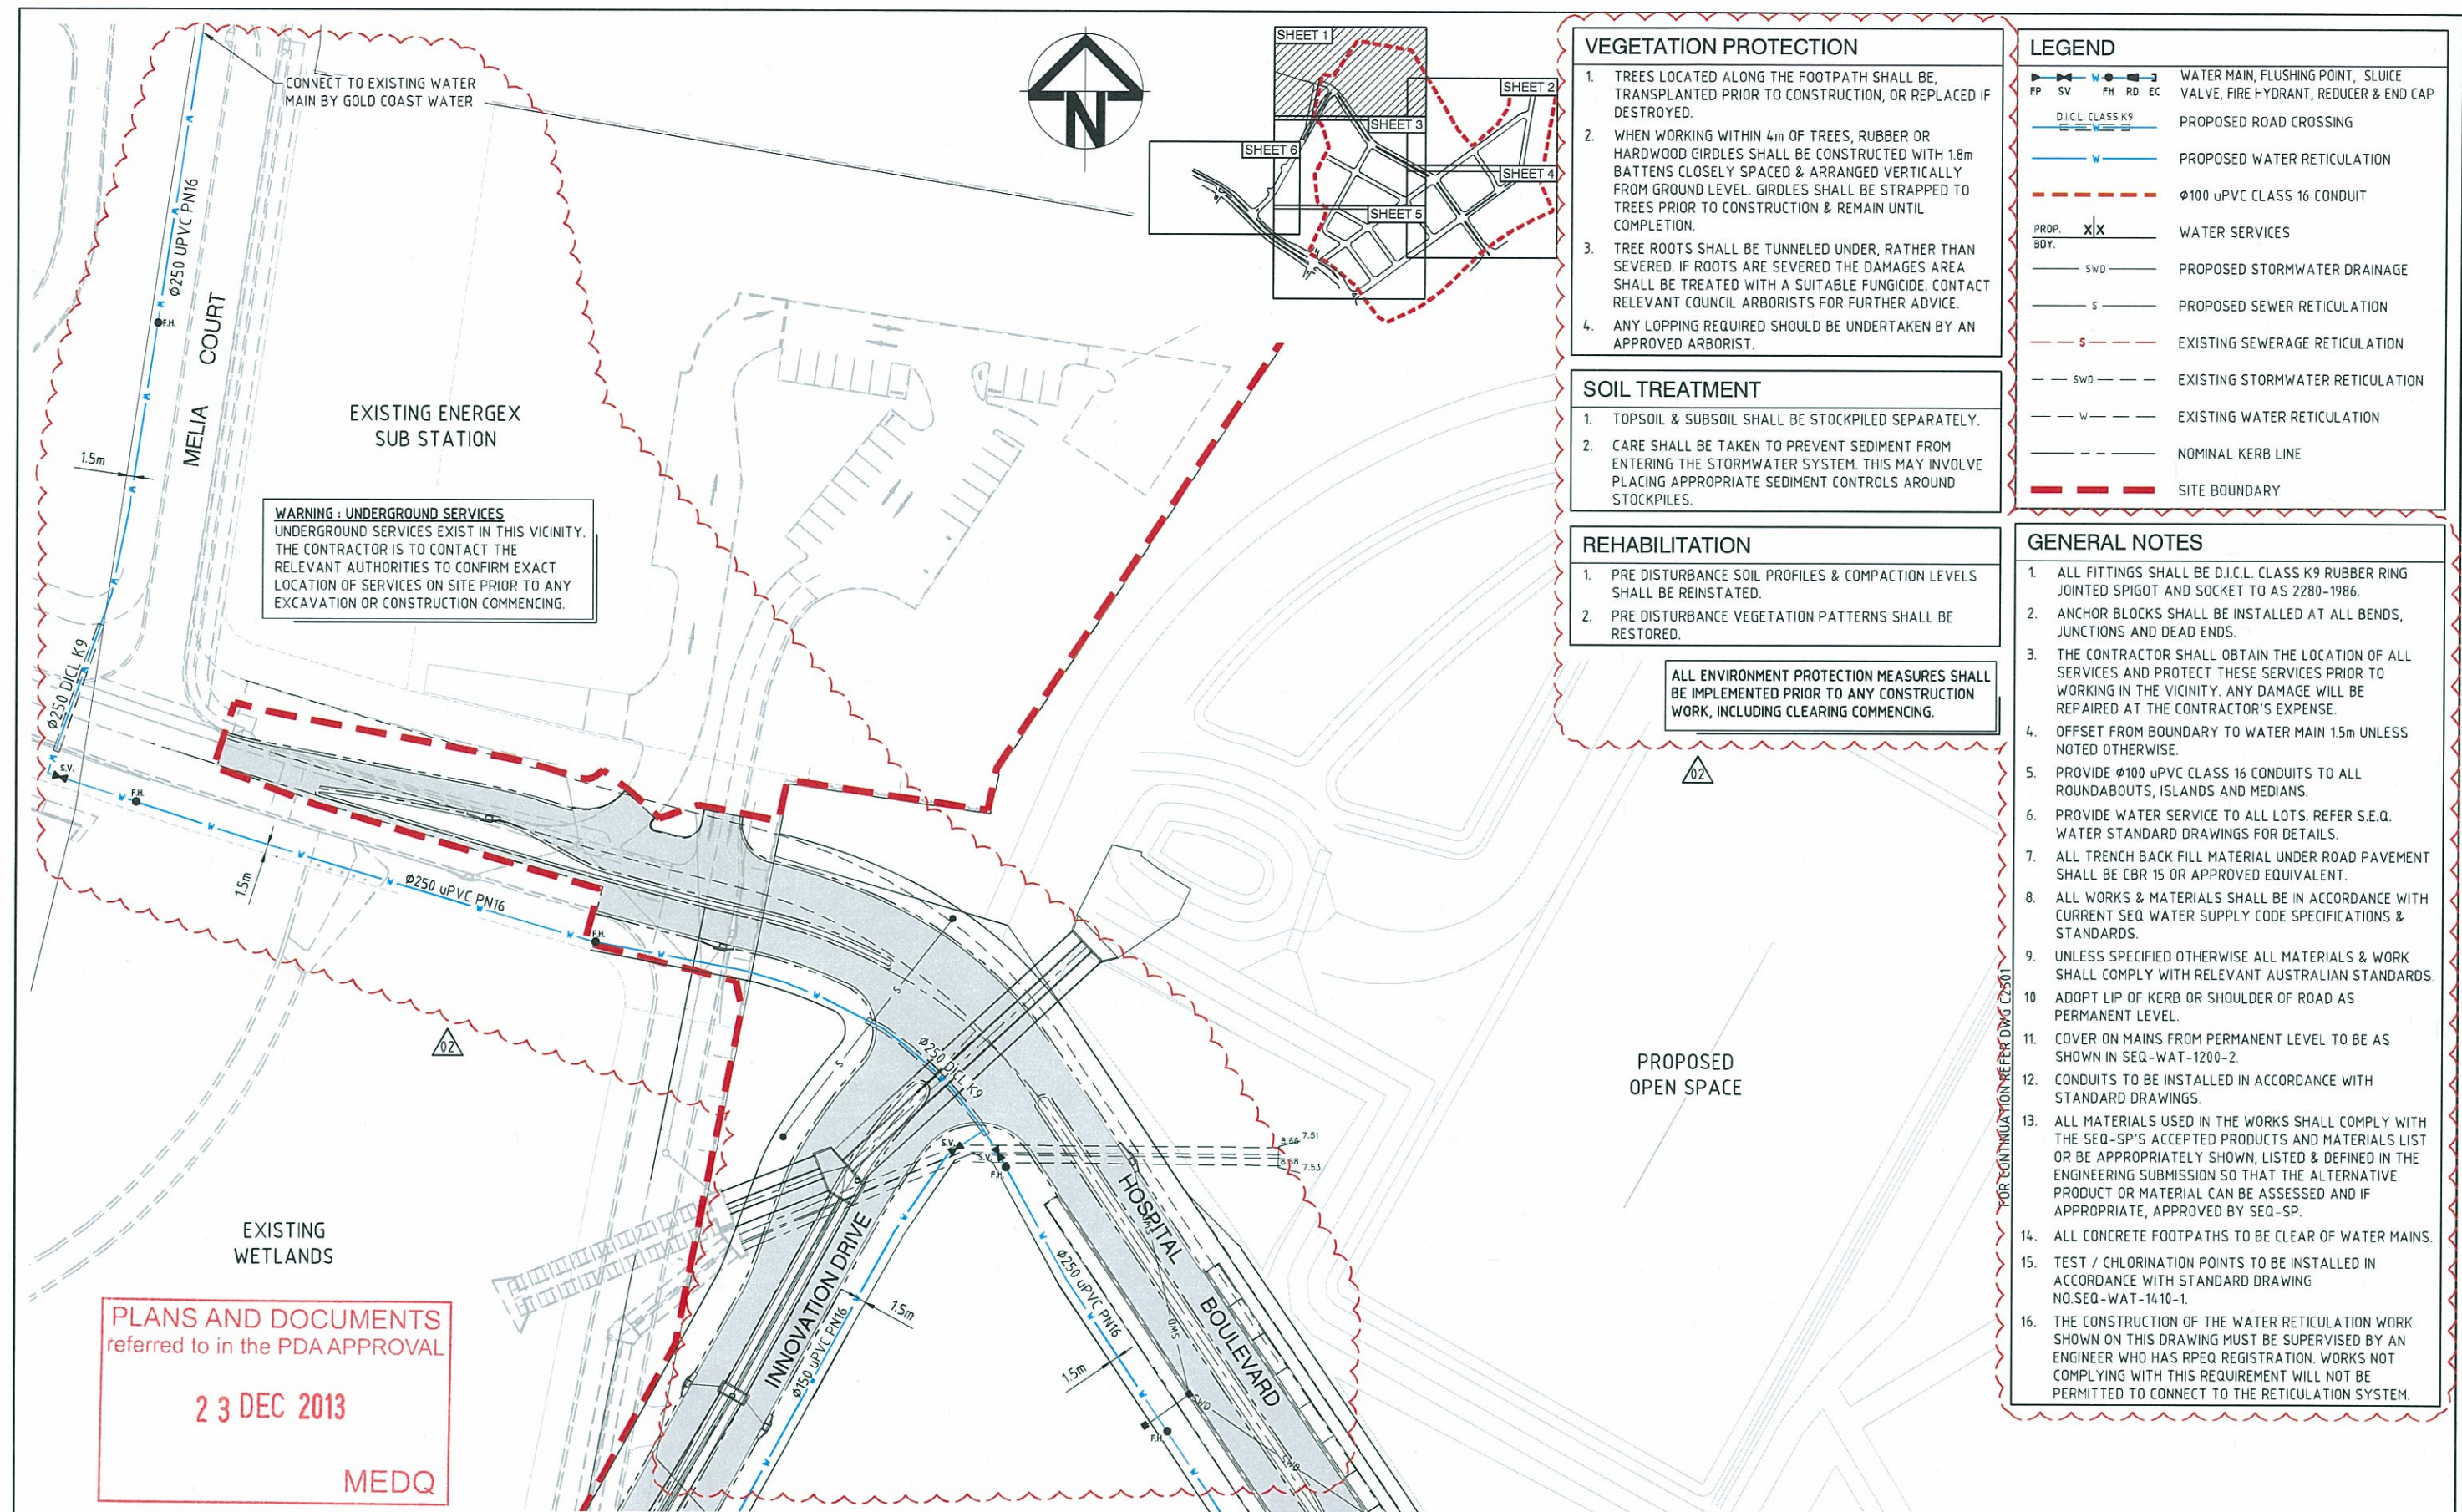

								FOR CONTINUATION REFER DWG C2502				Status		FOR APPROVAL NOT FOR CONSTRUCTION		Project		GOLD COAST PARKLANDS REDEVELOPMENT		Hyder CONSULTING PTY. LTD ABN 76 104 485 289 P O Box 1653 Southport, QLD 4215 Australia Tel: +61 (07) 5532 3933 Fax: +61 (07) 5591 4778 www.hyderconsulting.com			
								Surveyor		BENNETT • BENNETT Property Consultants, Surveyors • Town Planners All mail to: PO Box 5921, GCMC, Qld. 9726 mail@bennettandbennett.com.au BBN Pty Ltd A.C.N. 610 427 531		Client		Queensland Government		Approved		REP.Q No. 8677		TRUNK INFRASTRUCTURE		Drawing No. C2500 — Project No. AA005621 — Issue 02	
02 G.C.C.C. RFI		TD 07/11/13		Scale		0 5 10 20 30 40 50m		Architect		ARCHIPELAGO		DEPARTMENT OF STATE DEVELOPMENT, INFRASTRUCTURE & PLANNING		Scales		1:500		Current Issue Signatures		Title		WATER RETICULATION LAYOUT PLAN - SHEET 1 OF 6	
01 ISSUE FOR OPW APPROVAL		BD 14/10/13								Filename: C2500-C2505-AA005621-WAT LAYOUT.DWG				Original Size		A1		Author B DAVEY					
P3 ISSUE FOR COMMENT		BD 23/08/13												Height Datum		AHD		Designer T DINGLE					
P2 REVISED ISSUE		BD 02/08/13												Grid		MGA		Reviewer B THOMPSON					
P1 PRELIMINARY ISSUE		BD 04/07/13																© Copyright reserved					
Issue Description		Author Date																					

PLANS AND DOCUMENTS
referred to in the PDA APPROVAL
23 DEC 2013
MEDQ

LEGEND

FP SV FH RD EC	WATER MAIN, FLUSHING POINT, SLUICE VALVE, FIRE HYDRANT, REDUCER & END CAP
D.I.C.L. CLASS K9	PROPOSED ROAD CROSSING
W	PROPOSED WATER RETICULATION
Ø100 uPVC CLASS 16 CONDUIT	
PROP. B.D.Y.	WATER SERVICES
SWD	PROPOSED STORMWATER DRAINAGE
S	PROPOSED SEWER RETICULATION
S	EXISTING SEWERAGE RETICULATION
SWD	EXISTING STORMWATER RETICULATION
W	EXISTING WATER RETICULATION
	NOMINAL KERB LINE
	SITE BOUNDARY

FOR WATER RETICULATION NOTES
REFER DWG C2500-AA005621

SHEET 1
SHEET 2
SHEET 3
SHEET 4
SHEET 5
SHEET 6

PROPOSED OPEN SPACE

PROVIDE SPORTS FIELD
Ø100 uPVC WATER
SERVICE CONDUIT

FOR CONTINUATION REFER DWG C2502

FOR CONTINUATION REFER DWG C2503

02	G.C.C.C. RFI	TD	07/11/13
01	ISSUE FOR OPW APPROVAL	BD	14/10/13
P3	ISSUE FOR COMMENT	BD	23/08/13
P2	REVISED ISSUE	BD	02/08/13
P1	PRELIMINARY ISSUE	BD	04/07/13
Issue	Description	Author	Date

Scale

1 : 500

Surveyor

BENNETT • BENNETT
Property Consultants, Surveyors & Town Planners
All mail to: PO Box 5021, GCMC, Qld. 9728
mail@bennettandbennett.com.au
BBN Pty. Ltd. A.C.N. 012 427 831

COOMERA OFFICE
2 Zimsh Street,
Coomera, 4209
Ph (07) 5573 6177
Fax (07) 5529 6342

Architect

ARCHIPELAGO

Filename: C2500-C2505-AA005621-WAT LAYOUT.DWG

Client

Queensland Government
DEPARTMENT OF STATE
DEVELOPMENT, INFRASTRUCTURE
& PLANNING

Status

**FOR APPROVAL
NOT FOR CONSTRUCTION**

Approved

REP.Q No. 8677

Scales

1:500

Original Size

A1

Height Datum

AHD

Grid

MGA

Current Issue Signatures

Author	B.DAVEY
Designer	T.DINGLE
Reviewer	B.THOMPSON

© Copyright reserved

Project

**GOLD COAST
PARKLANDS REDEVELOPMENT**

TRUNK INFRASTRUCTURE

Title

**WATER RETICULATION
LAYOUT PLAN -
SHEET 2 OF 6**

Hyder

HYDER CONSULTING PTY. LTD
ABN 76 104 485 289
P O Box 1653
Southport, QLD 4215
Australia
Tel: +61 (07) 5532 3933
Fax: +61 (07) 5581 4778
www.hyderconsulting.com

Drawing No.


C2501

Project No.

AA005621

Issue


02

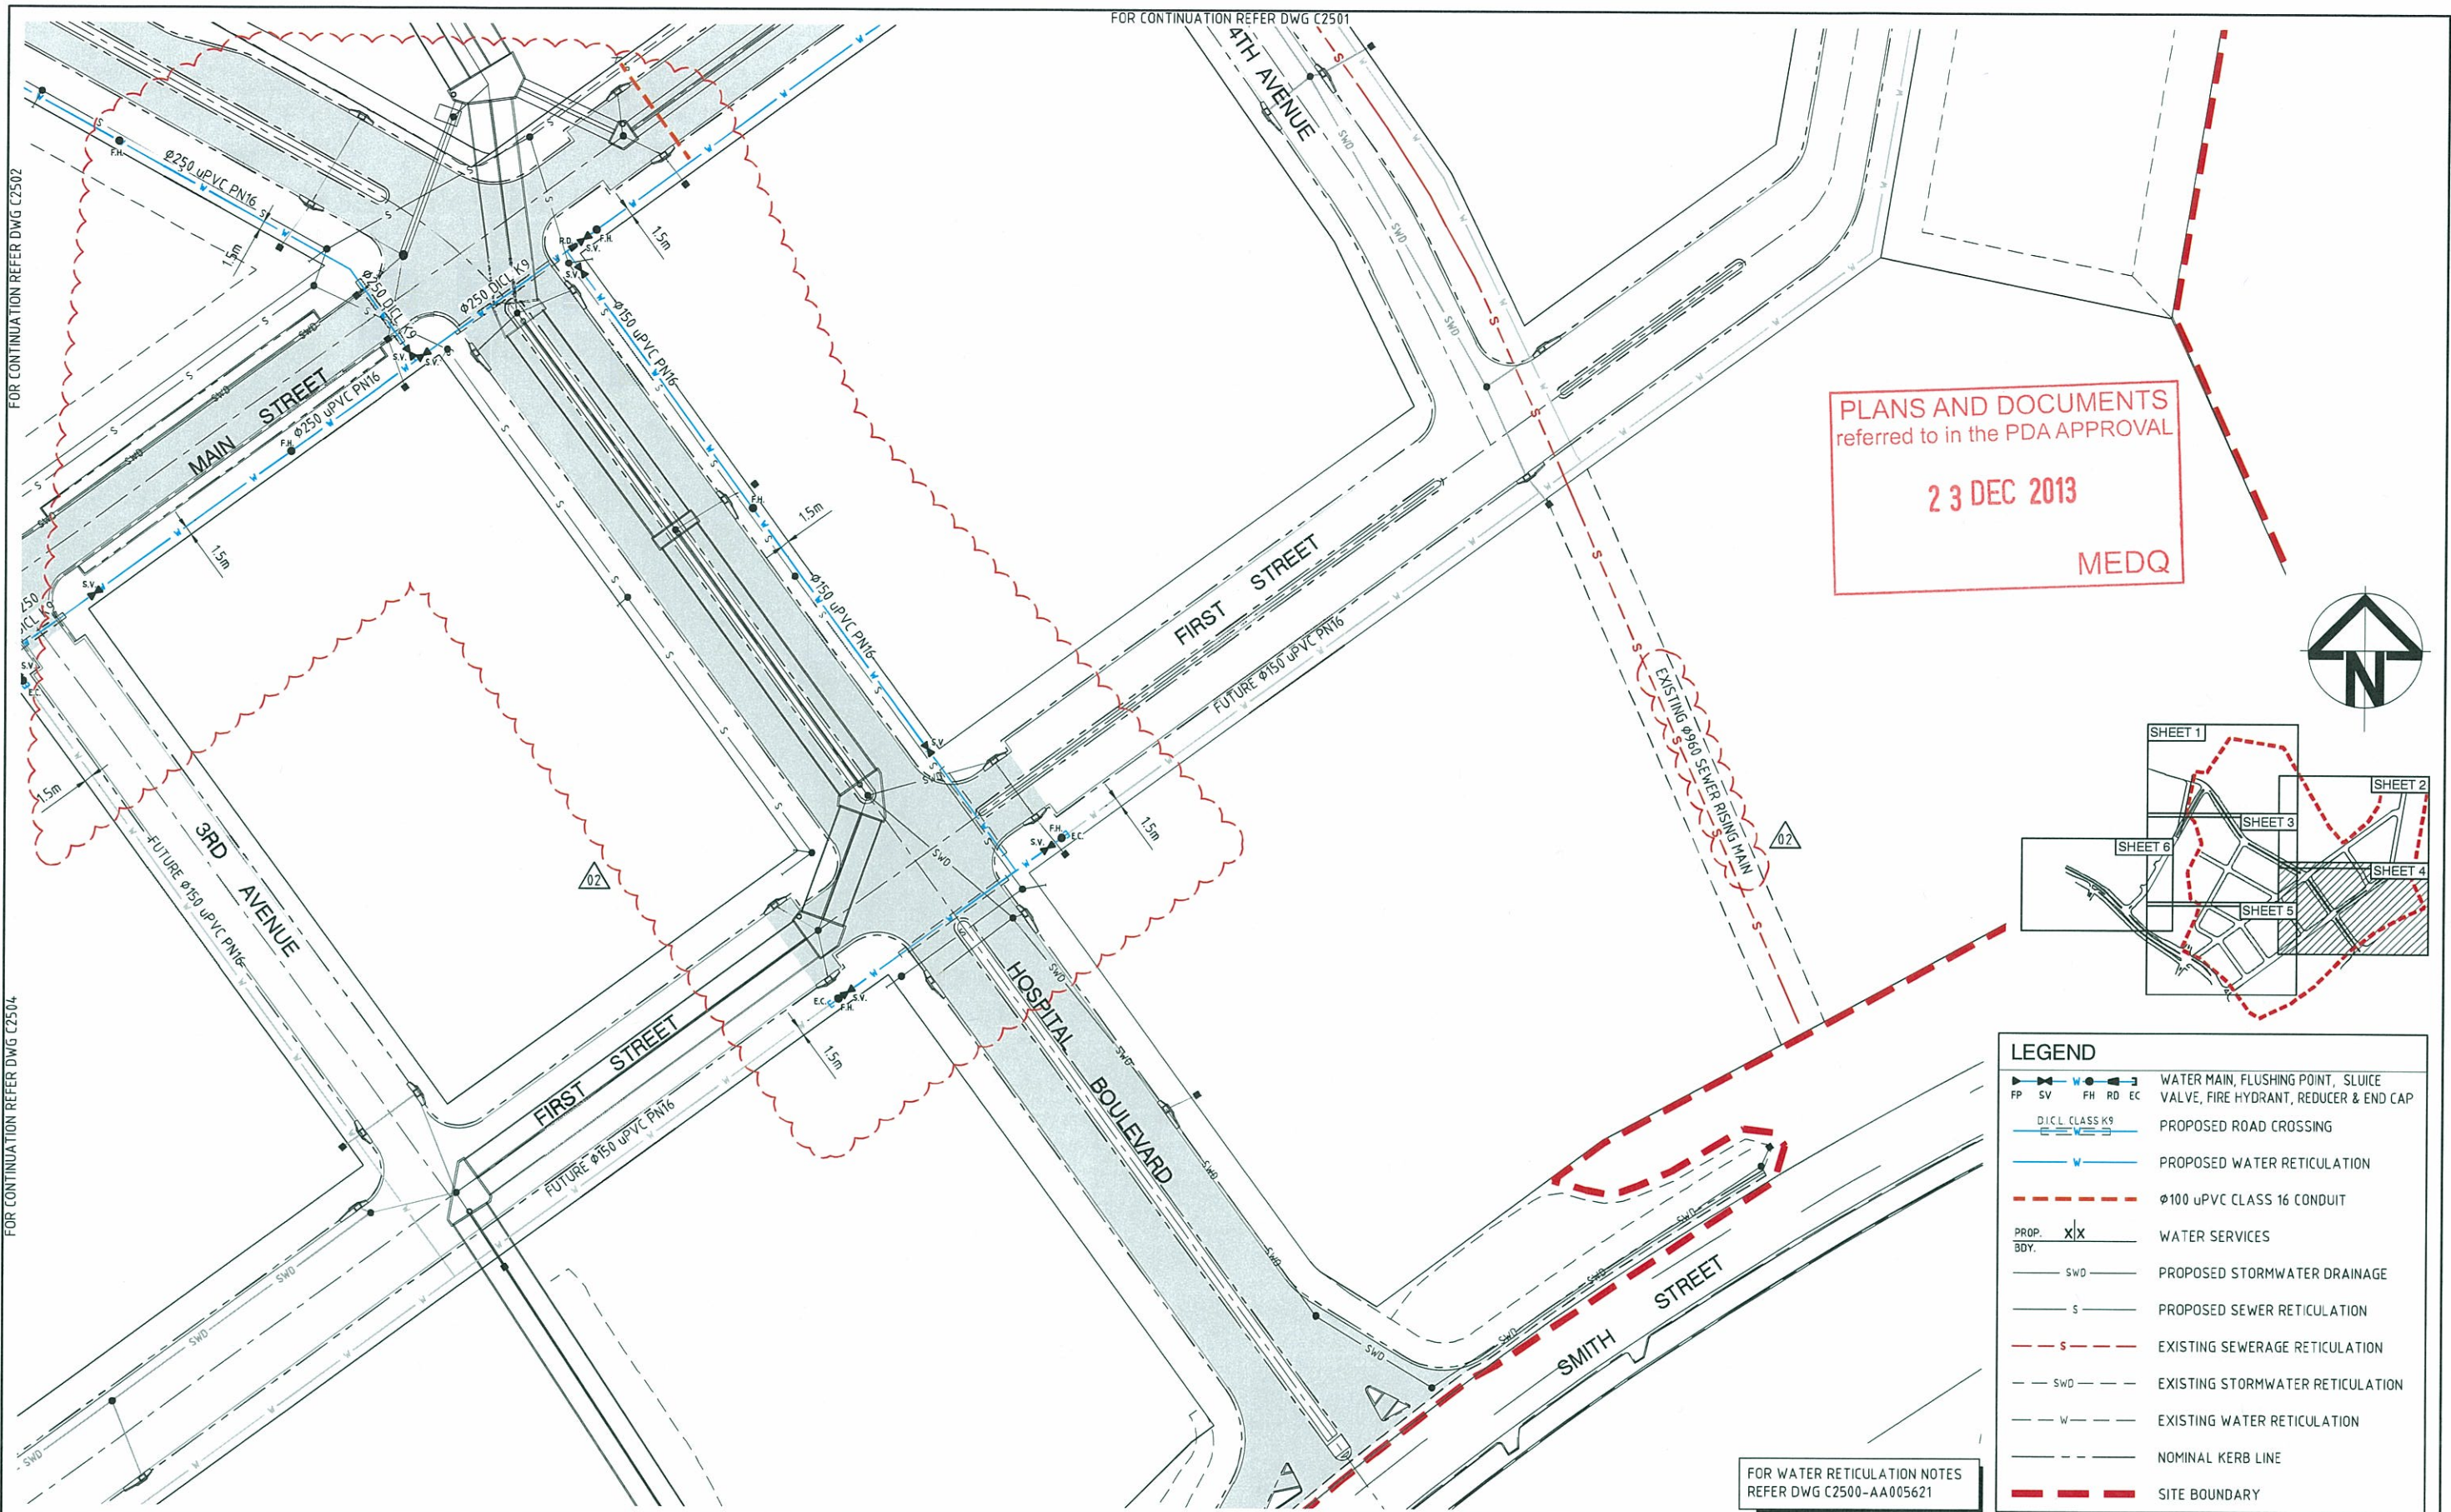

PLANS AND DOCUMENTS
referred to in the PDA APPROVAL

23 DEC 2013


MEDQ

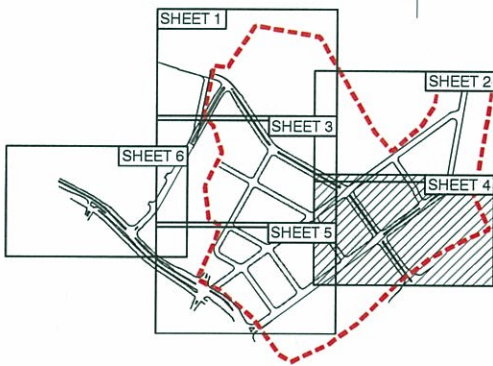

LEGEND	
FP SV FH RD EC	WATER MAIN, FLUSHING POINT, SLUICE VALVE, FIRE HYDRANT, REDUCER & END CAP
DICL CLASS K9	PROPOSED ROAD CROSSING
W	PROPOSED WATER RETICULATION
---	Ø100 uPVC CLASS 16 CONDUIT
PROP. x/x	WATER SERVICES
SWD	PROPOSED STORMWATER DRAINAGE
S	PROPOSED SEWER RETICULATION
---	EXISTING SEWERAGE RETICULATION
SWD	EXISTING STORMWATER RETICULATION
W	EXISTING WATER RETICULATION
---	NOMINAL KERB LINE
---	SITE BOUNDARY

FOR WATER RETICULATION NOTES
REFER DWG C2500-AA005621

02	G.C.C. RFI	TO	07/11/13
01	ISSUE FOR OPW APPROVAL	BO	14/10/13
P3	ISSUE FOR COMMENT	BO	23/08/13
P2	REVISED ISSUE	BO	02/08/13
P1	PRELIMINARY ISSUE	BO	04/07/13
Issue	Description	Author	Date

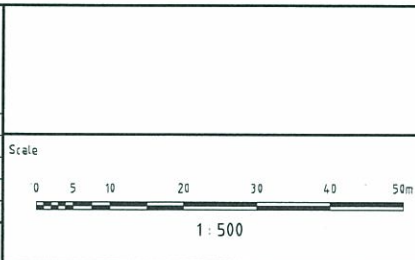

Surveyor

BENNETT • BENNETT
Property Consultants, Surveyors • Town Planners
All mail to: PO Box 5021, GCMC, Qld. 9726
mail@bennettandbennett.com.au
BHM Pty. Ltd. A/CN 018 427 831

COOMERA OFFICE
9 Zinner Street,
Coomera, Qld. 4209
Ph: (07) 5573 6177
Fax: (07) 5520 4342

Architect

ARCHELAGO

Filename: C2500-C2505-AA005621-WAT LAYOUT.DWG

Client

Queensland Government

DEPARTMENT OF STATE
DEVELOPMENT, INFRASTRUCTURE
& PLANNING

Status	FOR APPROVAL NOT FOR CONSTRUCTION
Approved	REP. Q No. 8677
Scale	1:500
Original Size	A1
Height Datum	AHD
Grid	MGA
Current Issue Signatures	Author: B DAVEY Designer: T DINGLE Reviewer: B THOMPSON © Copyright reserved

Project

**GOLD COAST
PARKLANDS REDEVELOPMENT**

TRUNK INFRASTRUCTURE

Title

**WATER RETICULATION
LAYOUT PLAN -
SHEET 4 OF 6**

Hyder

HYDER CONSULTING PTY. LTD
ABN 76 104 485 289
P O Box 1653
Southport, QLD 4215
Australia
Tel: +61 (07) 5532 3933
Fax: +61 (07) 5591 4778
www.hyderconsulting.com

Drawing No. C2503

Project No. AA005621

Issue 02