



PLANS AND DOCUMENTS
referred to in the PDA APPROVAL

13 FEB 2014

MEDQ

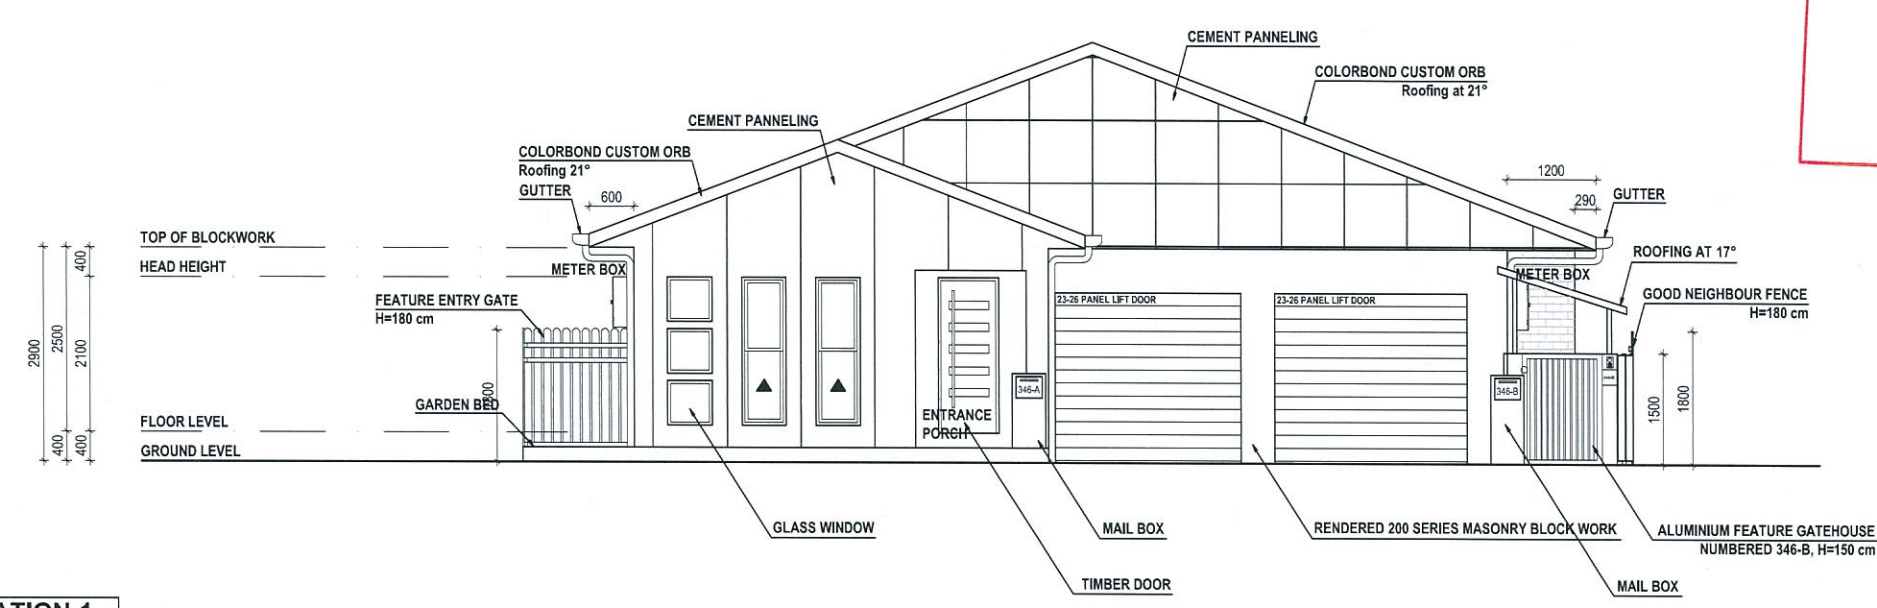

ELEVATION 1
1:100

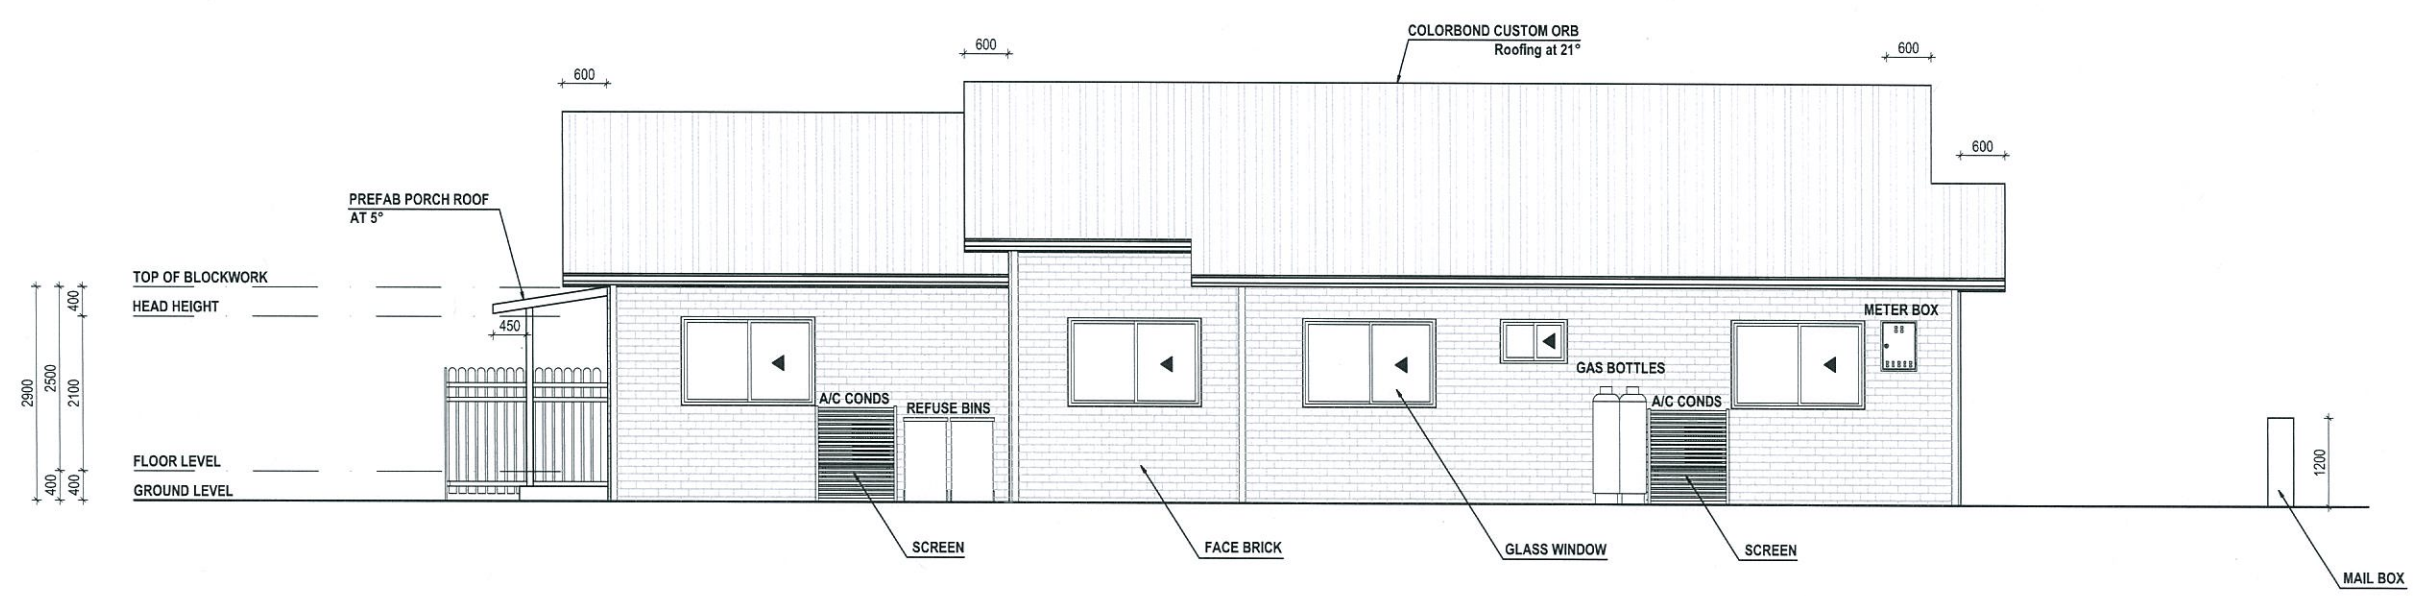


ELEVATION 2
1:100

PROJECT	TITLE	SCALE	REV.	NOTES	SHEET
LOT 346 HILL CLOSE ARGYLE 3+1 DUPLEX	ELEVATIONS 1&2	1:100 @ A3		I. S.	
		DATE			
		30-1-2014			
					8/9


PLANS AND DOCUMENTS
referred to in the PDA APPROVAL

13 FEB 2014

MEDQ

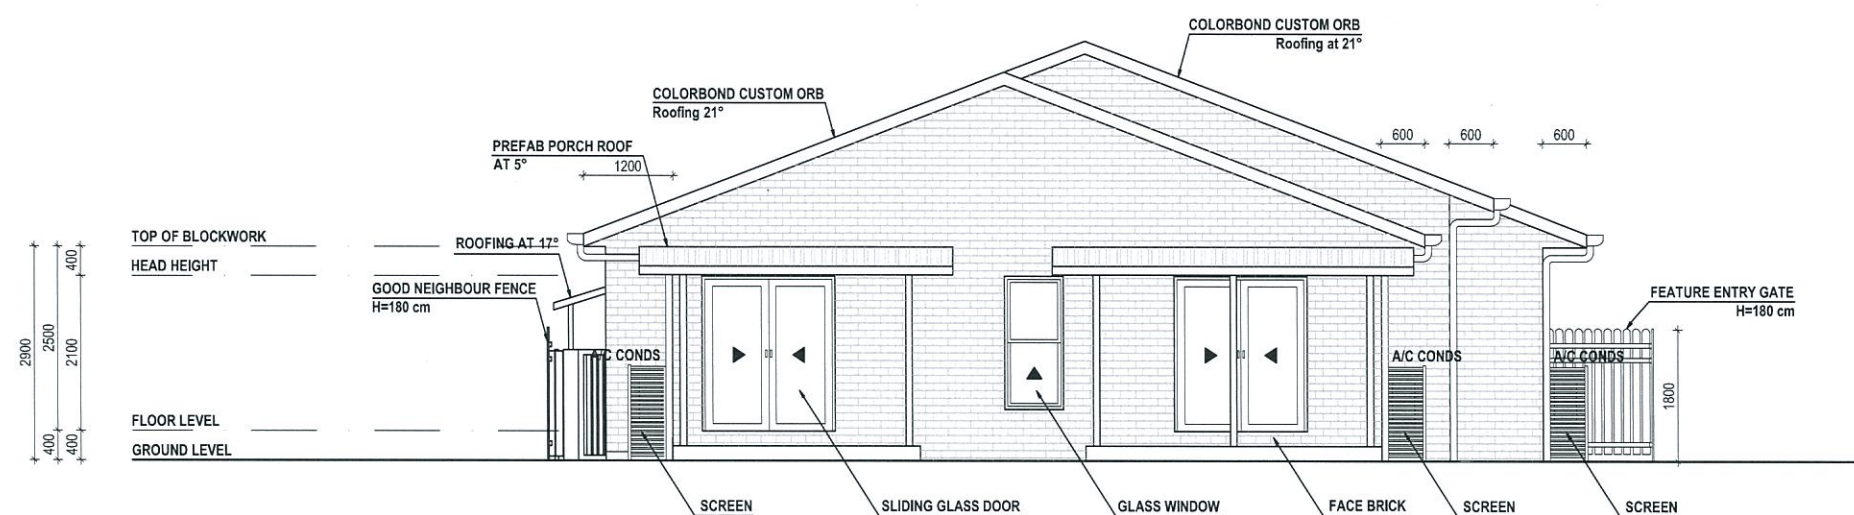

ELEVATION 3
1:100

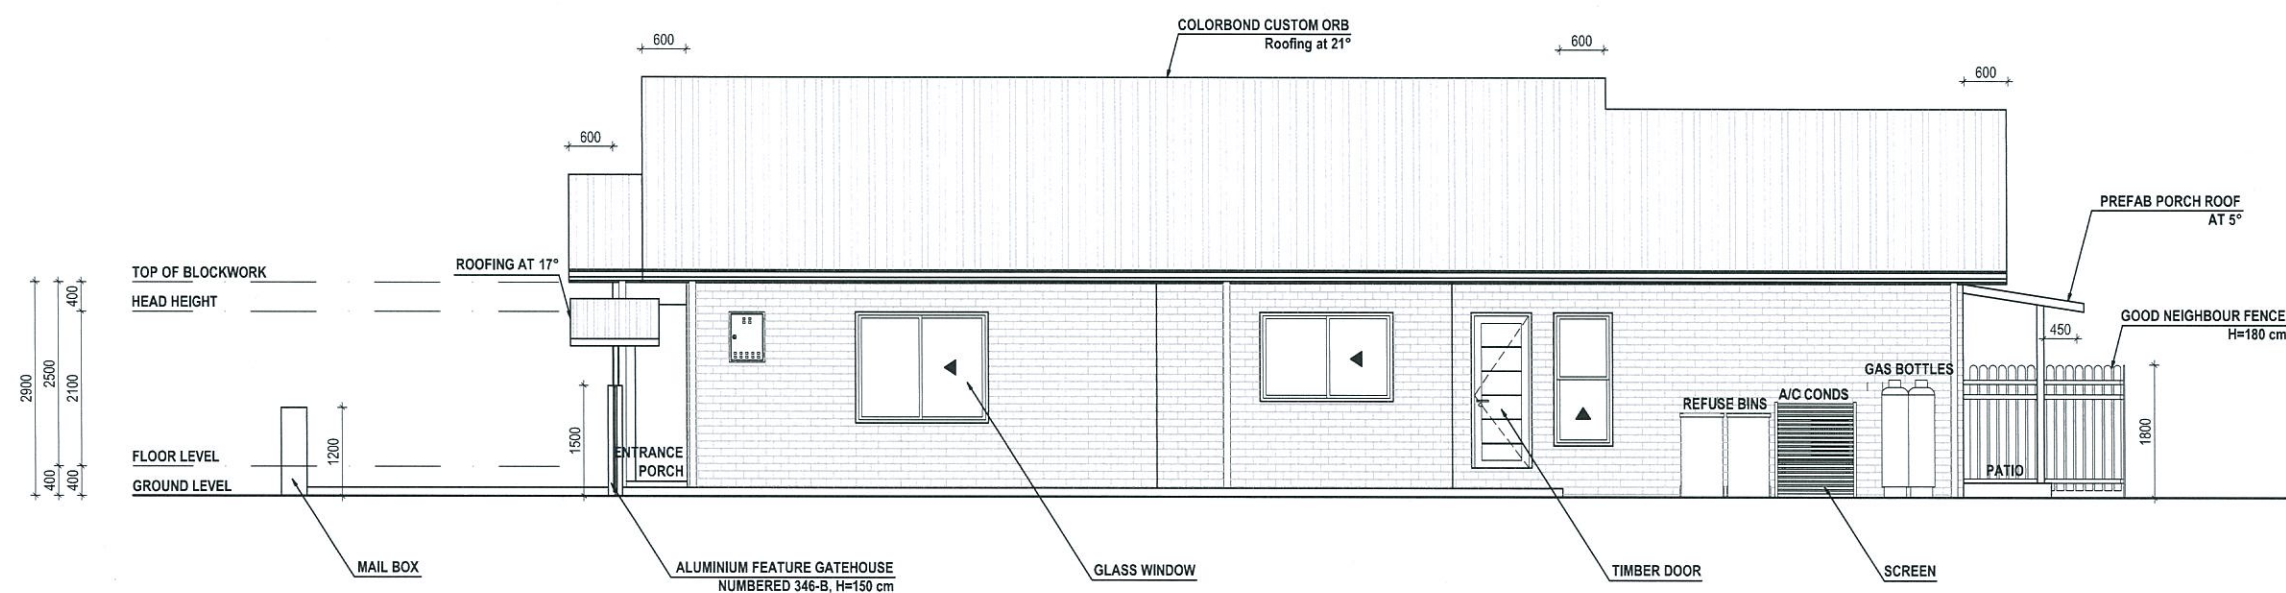

ELEVATION 4
1:100

PROJECT	TITLE	SCALE	REV.	NOTES	SHEET
LOT 346 HILL CLOSE ARGYLE 3+1 DUPLEX	ELEVATIONS 3&4	1:100 @ A3		I. S.	
		DATE			
		30-1-2014			
				9/9	