


## Schedule

### Stage 1a:

60 Rooms (20 single storey accommodation buildings)  
+ 1 Amenities/Laundry Building  
TEMPORARY Non-Resident Workers Accommodation (up to 10 years)

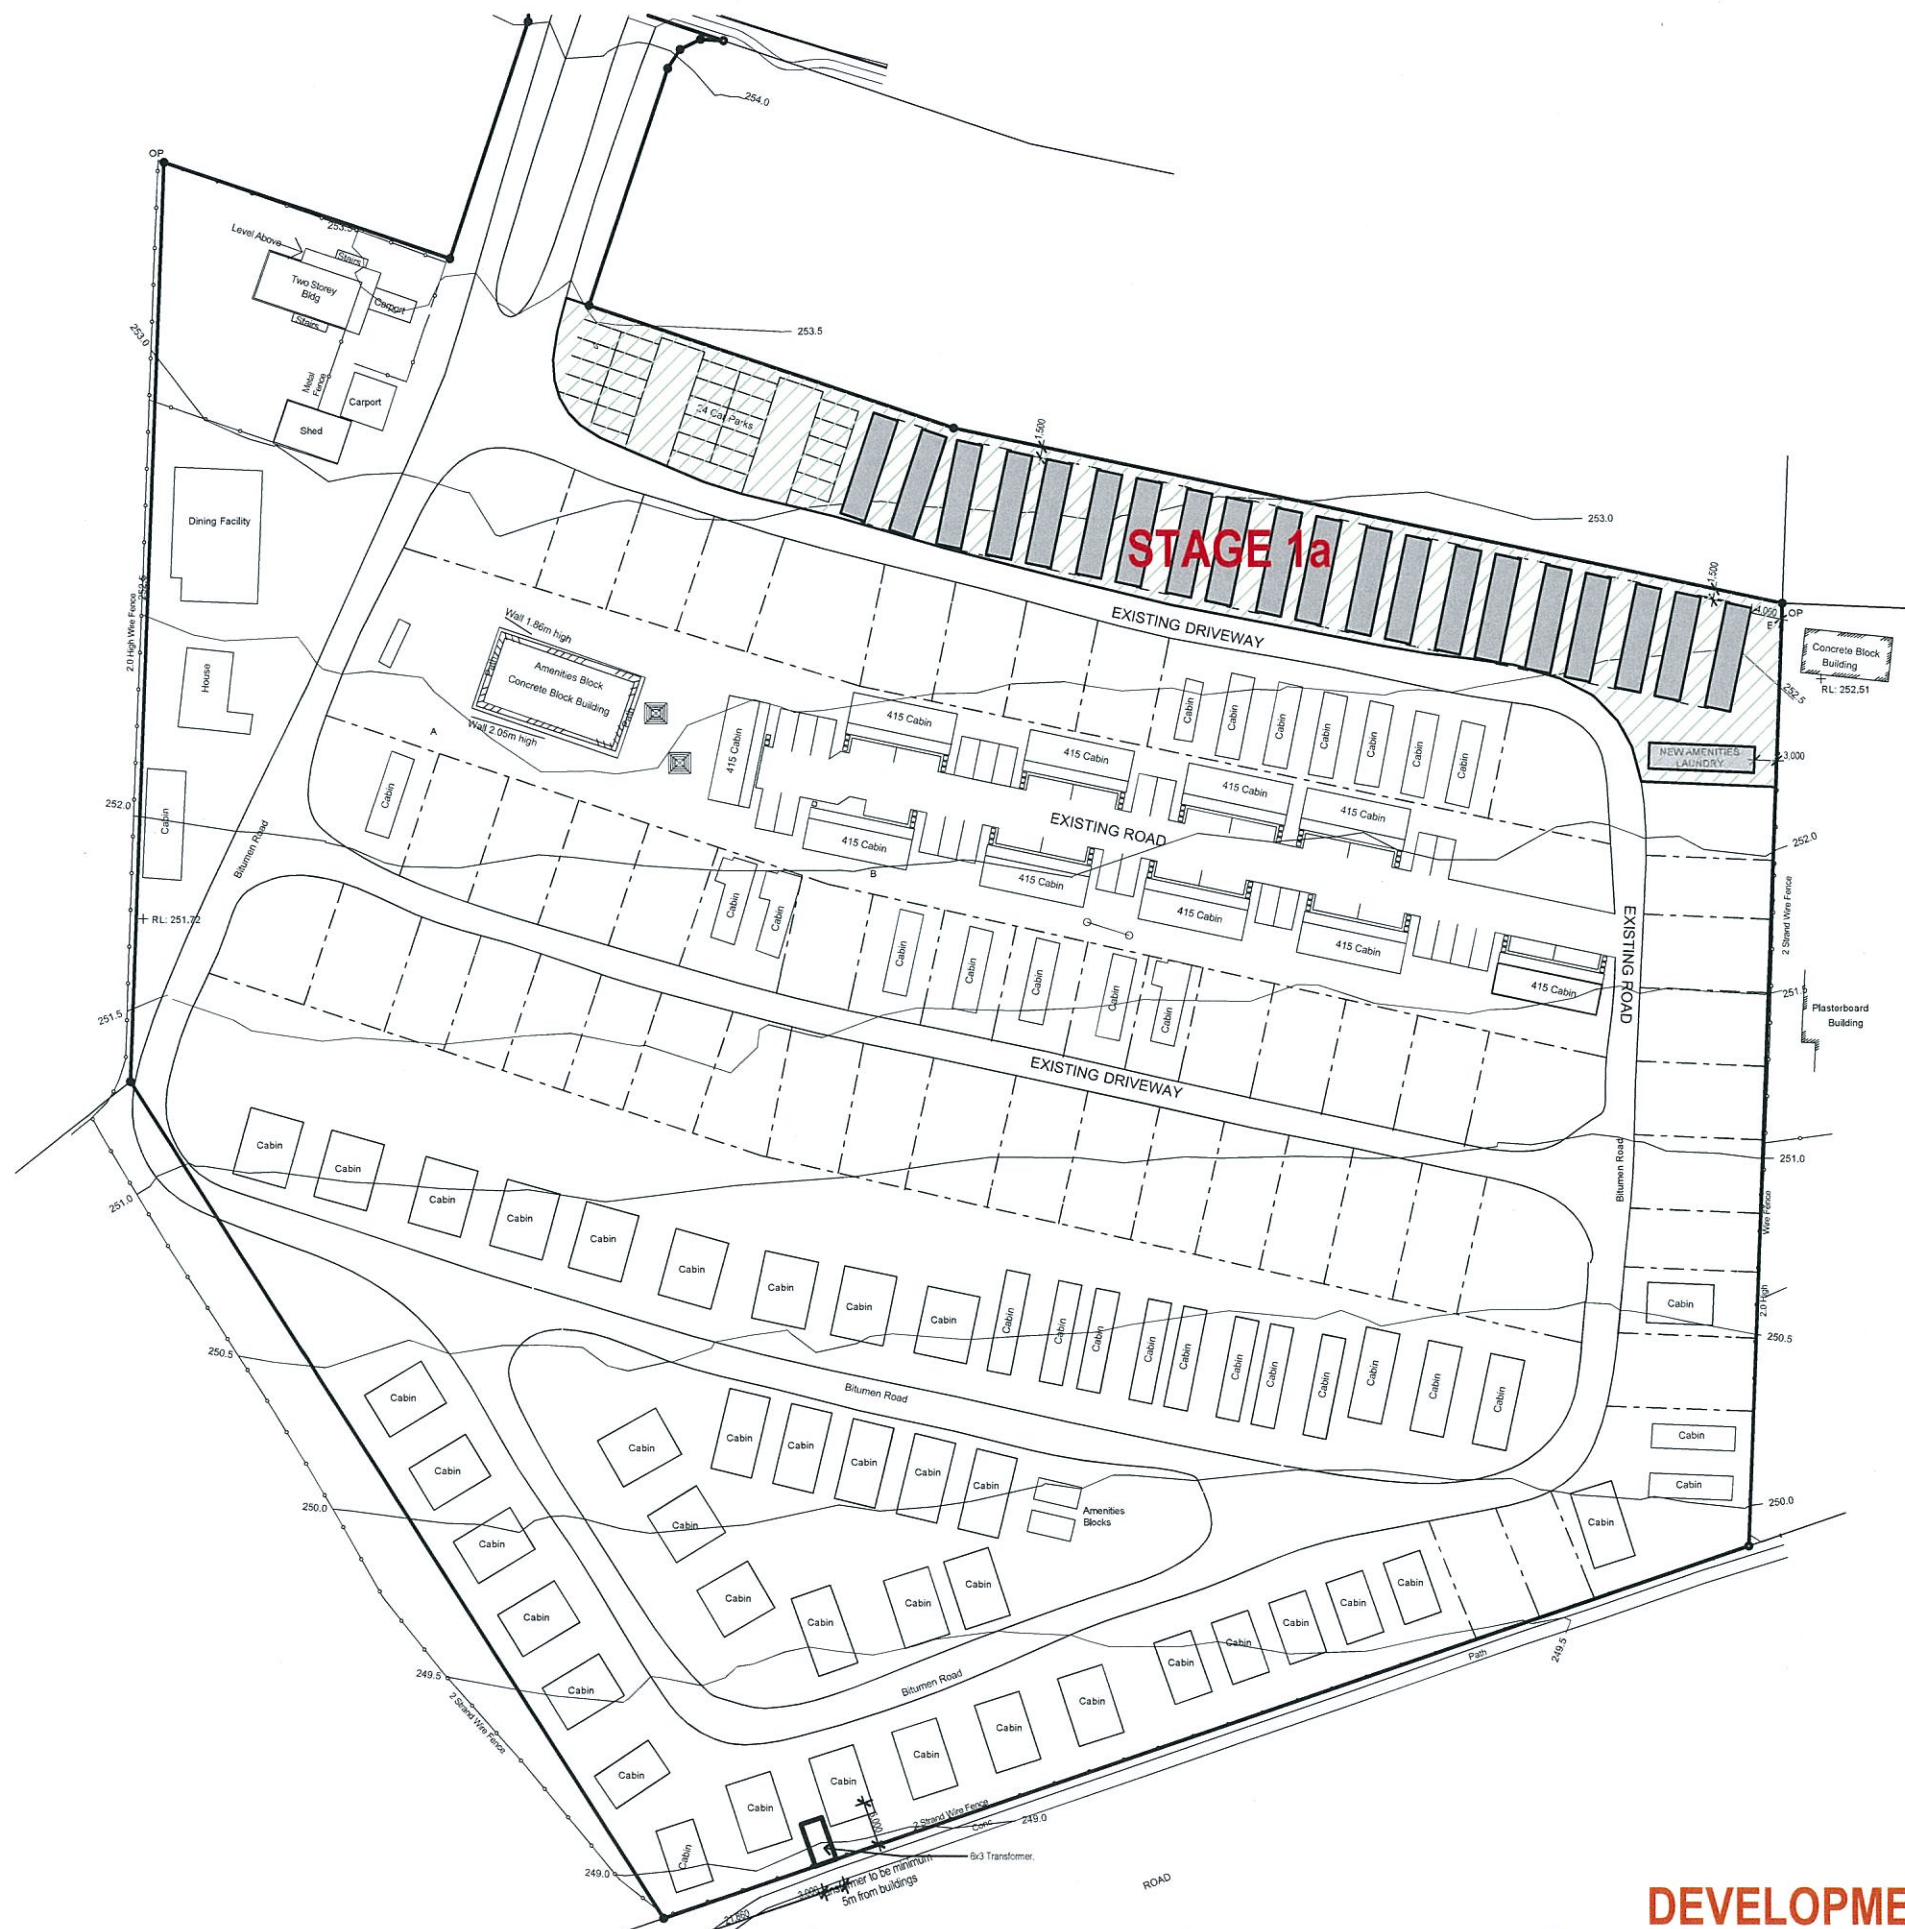

PLANS AND DOCUMENTS  
referred to in the PDA APPROVAL

- 3 MAR 2014

MEDQ

**DEVELOPMENT APPLICATION - NOT FOR CONSTRUCTION**



32 DEMAND AVENUE ARUNDEL 4214  
PO BOX 1006 BROADBEACH 4218  
P. 07 5563 3577  
F. 07 5563 3547  
E. projects@kyronn.com.au  
W. www.kyronn.com.au

CLIENT:  
Village National Coal Country Properties Pty Ltd

PROJECT:  
Coal Country Adaptive Community

DRAWING:  
Site Staging - Stage 1a



SCALE: A3 @ 1:1000, 1:500  
DATE: 7/02/2014  
DESIGN: Nigel Tapper  
DRAWN: -

JOB NO: -  
DWG NO: DA00.02.2  
ISSUE NO: B  
CHECKED: GB



36 Rooms (12 single storey accommodation buildings)  
TEMPORARY Non-Resident Workers Accommodation (up to 10 years)



JOB NO: -  
DWG NO: DA00.02.3  
ISSUE NO: B  
CHECKED: GB



## Schedule

### Stage 1a:


60 Rooms (20 single storey accommodation buildings)  
+ 1 Amenities/Laundry Building  
TEMPORARY Non-Resident Workers Accommodation (up to 10 years)

### Stage 1b:

36 Rooms (12 single storey accommodation buildings)  
TEMPORARY Non-Resident Workers Accommodation (up to 10 years)

### Stage 2:

Residential Accommodation Buildings

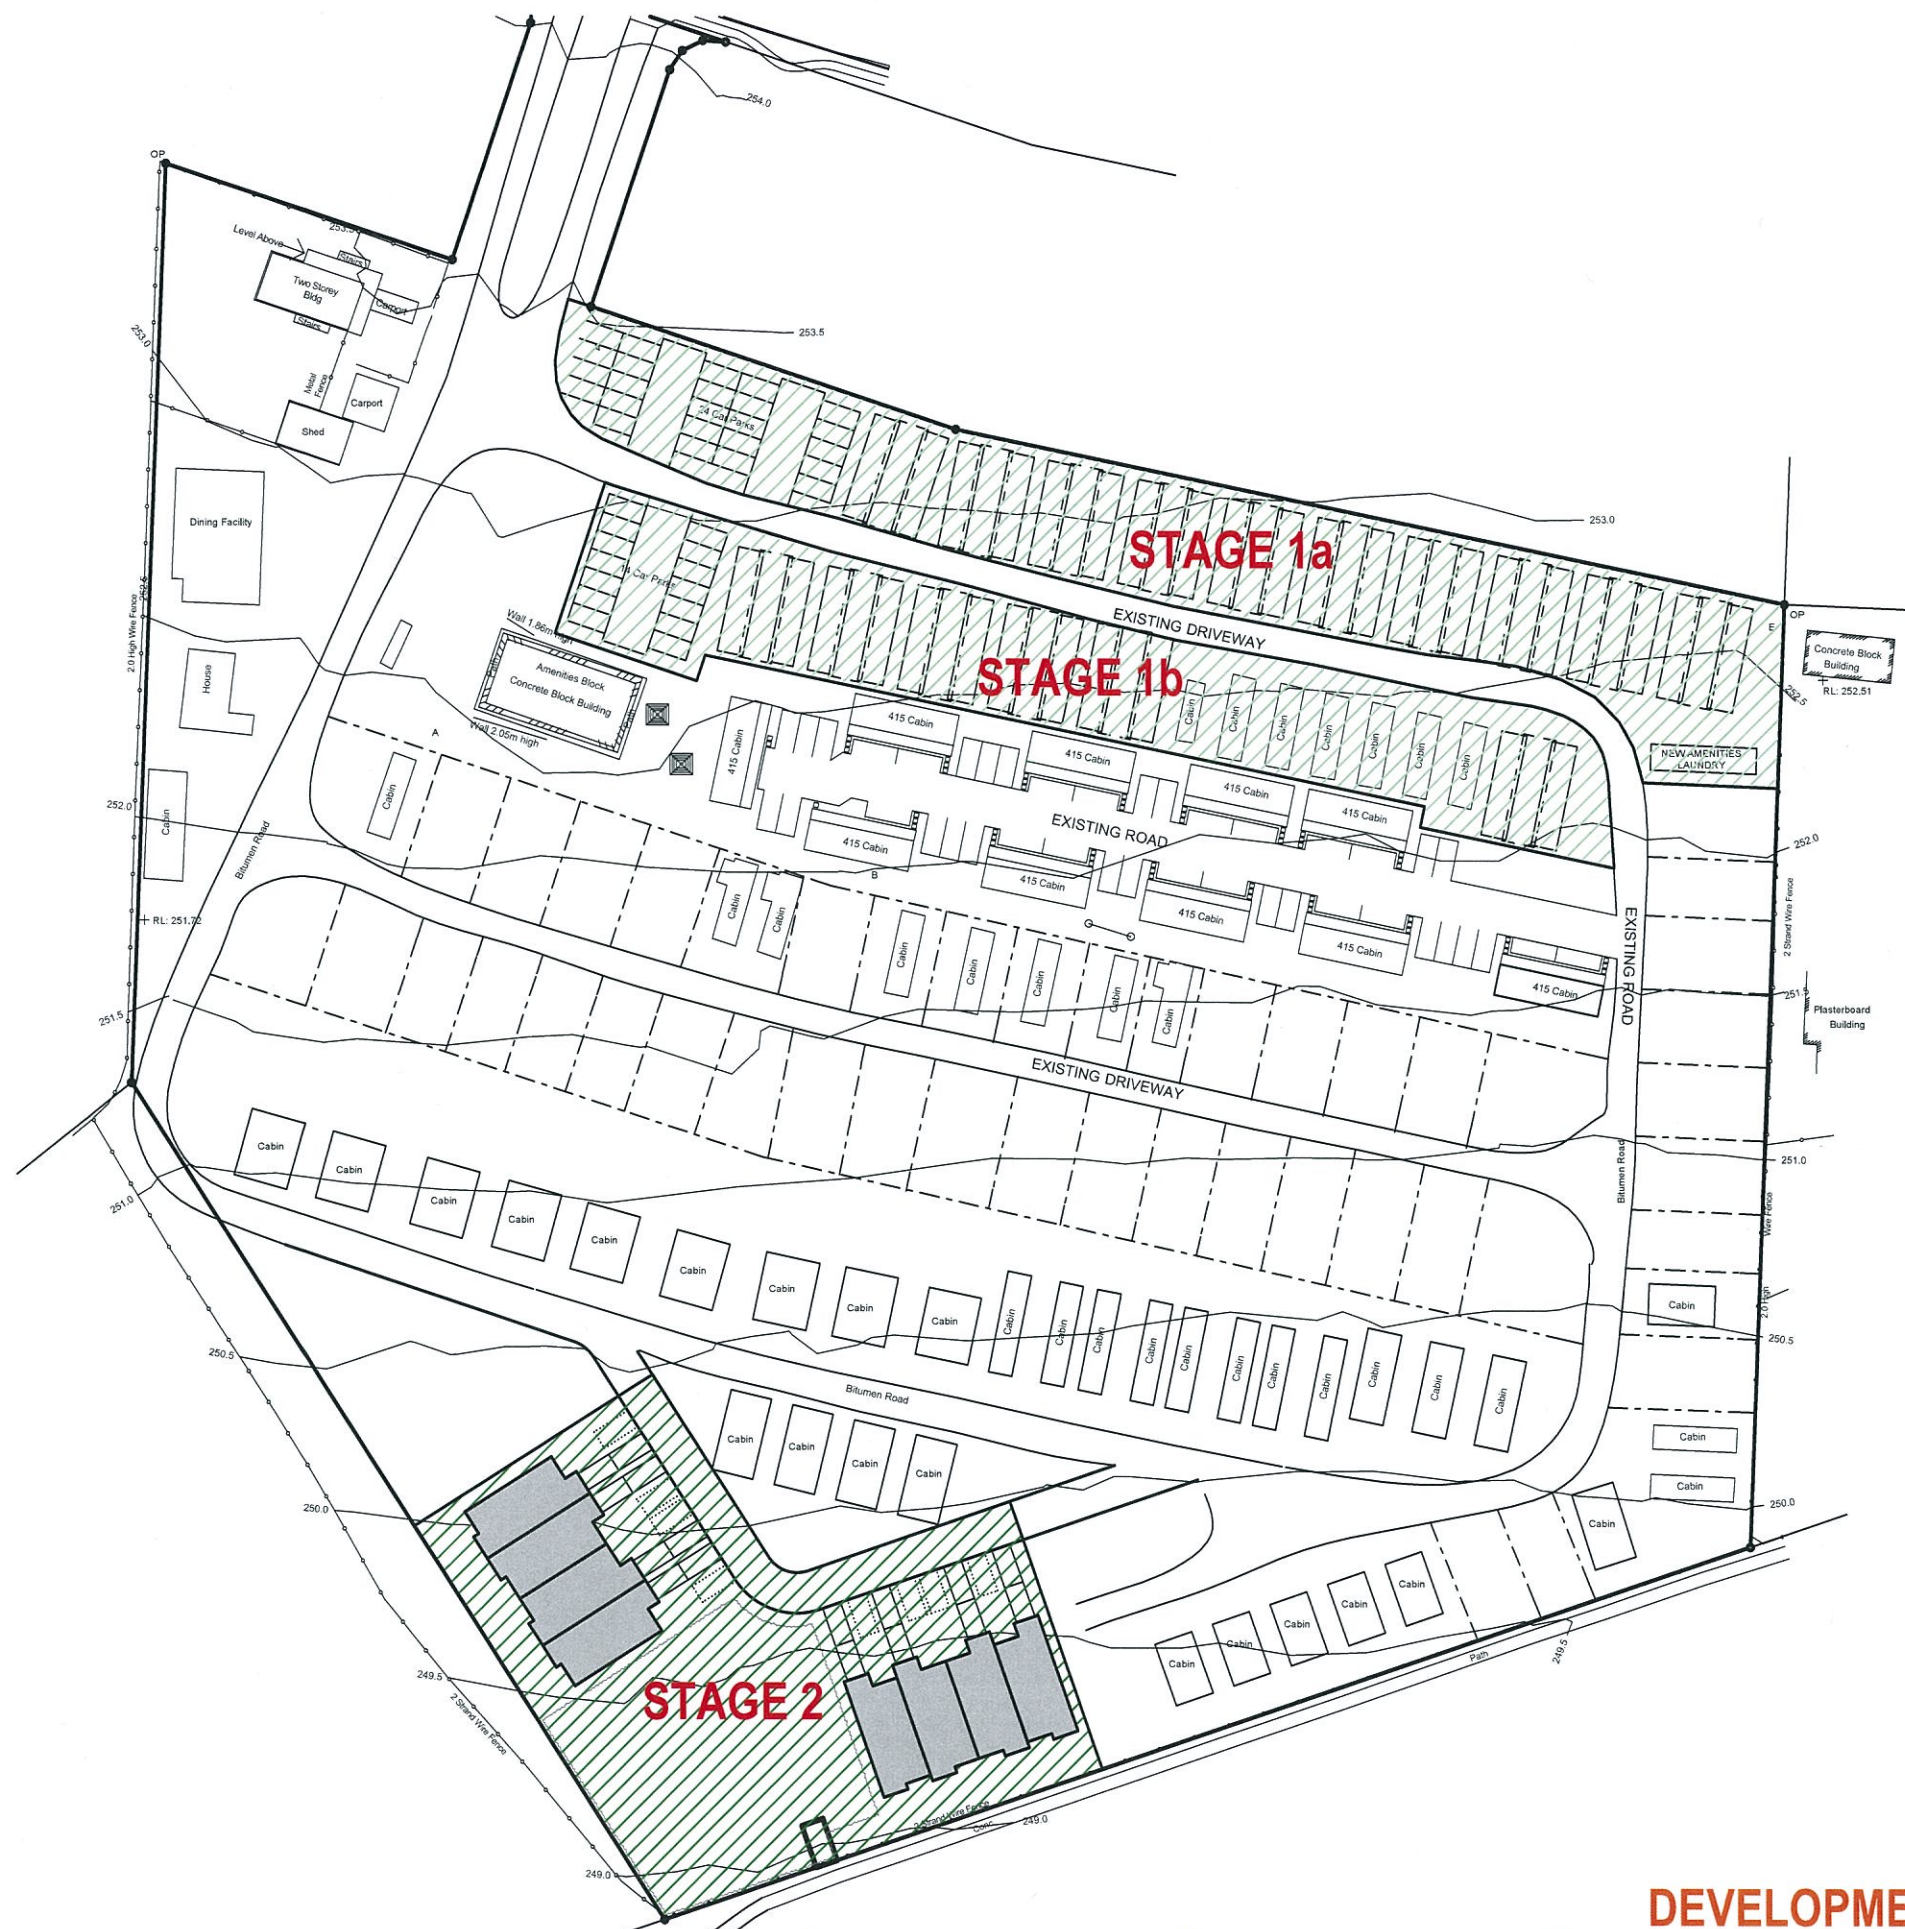

PLANS AND DOCUMENTS  
referred to in the PDA APPROVAL

- 3 MAR 2014

MEDQ

**DEVELOPMENT APPLICATION - NOT FOR CONSTRUCTION**



32 DEMAND AVENUE ARUNDEL 4214  
PO BOX 1008 BROADBEACH 4218  
P. 07 5563 3577  
F. 07 5563 3547  
E. projects@kyronn.com.au  
W. www.kyronn.com.au

CLIENT:  
Village National Coal Country Properties Pty Ltd

PROJECT:  
Coal Country Adaptive Community

DRAWING:  
Site Staging - Stage 2



SCALE: A3 @ 1:1000, 1:500  
DATE: 7/02/2014  
DESIGN: Nigel Tapper  
DRAWN: -

JOB NO: -  
DWG NO: DA00.02.4  
ISSUE NO: B  
CHECKED: GB



## Schedule

### Stage 1a:

60 Rooms (20 single storey accommodation buildings)  
+ 1 Amenities/Laundry Building  
TEMPORARY Non-Resident Workers Accommodation (up to 10 years)

### Stage 1b:


36 Rooms (12 single storey accommodation buildings)  
TEMPORARY Non-Resident Workers Accommodation (up to 10 years)

### Stage 2:

Residential Accommodation Buildings

### Stage 3:

Residential Accommodation Buildings

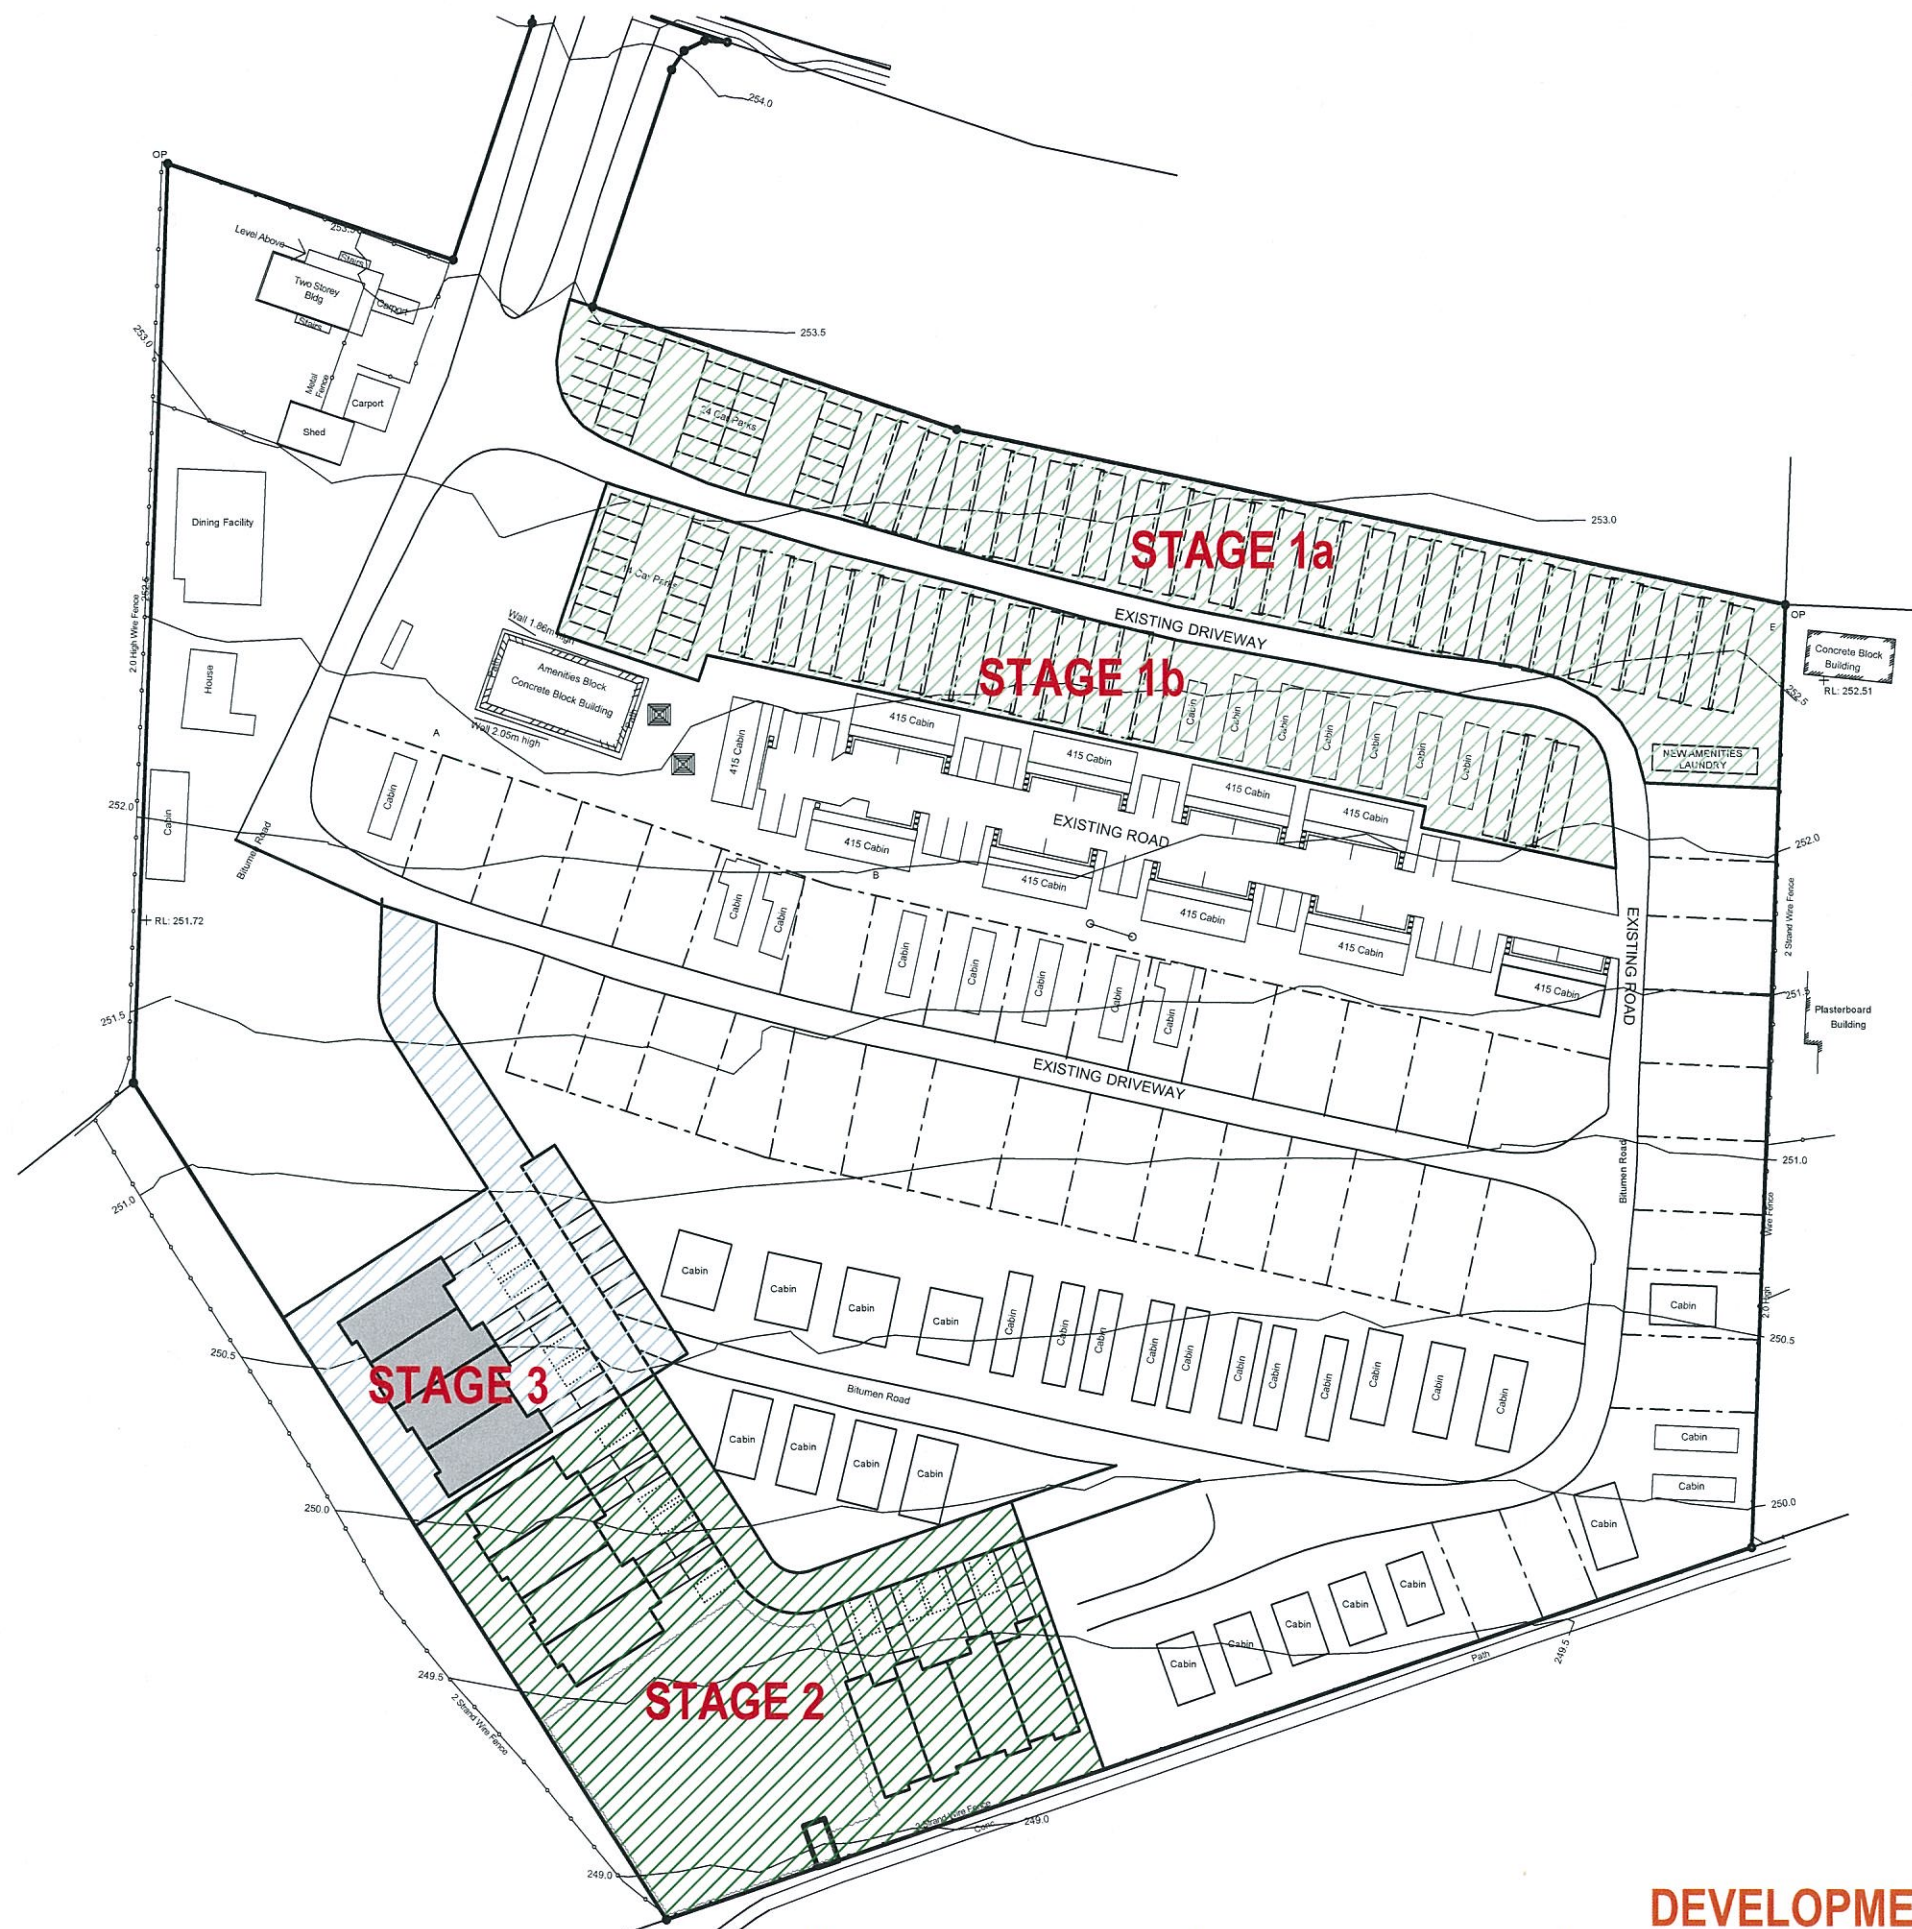

PLANS AND DOCUMENTS  
referred to in the PDA APPROVAL

- 3 MAR 2014

MEDQ

**DEVELOPMENT APPLICATION - NOT FOR CONSTRUCTION**



32 DEMAND AVENUE ARUNDEL 4214  
PO BOX 1008 BROADBEACH 4218  
P. 07 5563 3577  
F. 07 5563 3547  
E. projects@kyronn.com.au  
W. www.kyronn.com.au

CLIENT:  
Village National Coal Country Properties Pty Ltd

PROJECT:  
Coal Country Adaptive Community


DRAWING:  
Site Staging - Stage 3



SCALE: A3 @ 1:1000, 1:500  
DATE: 7/02/2014  
DESIGN: Nigel Tapper  
DRAWN: -

JOB NO: -  
DWG NO: DA00.02.5  
ISSUE NO: B  
CHECKED: GB



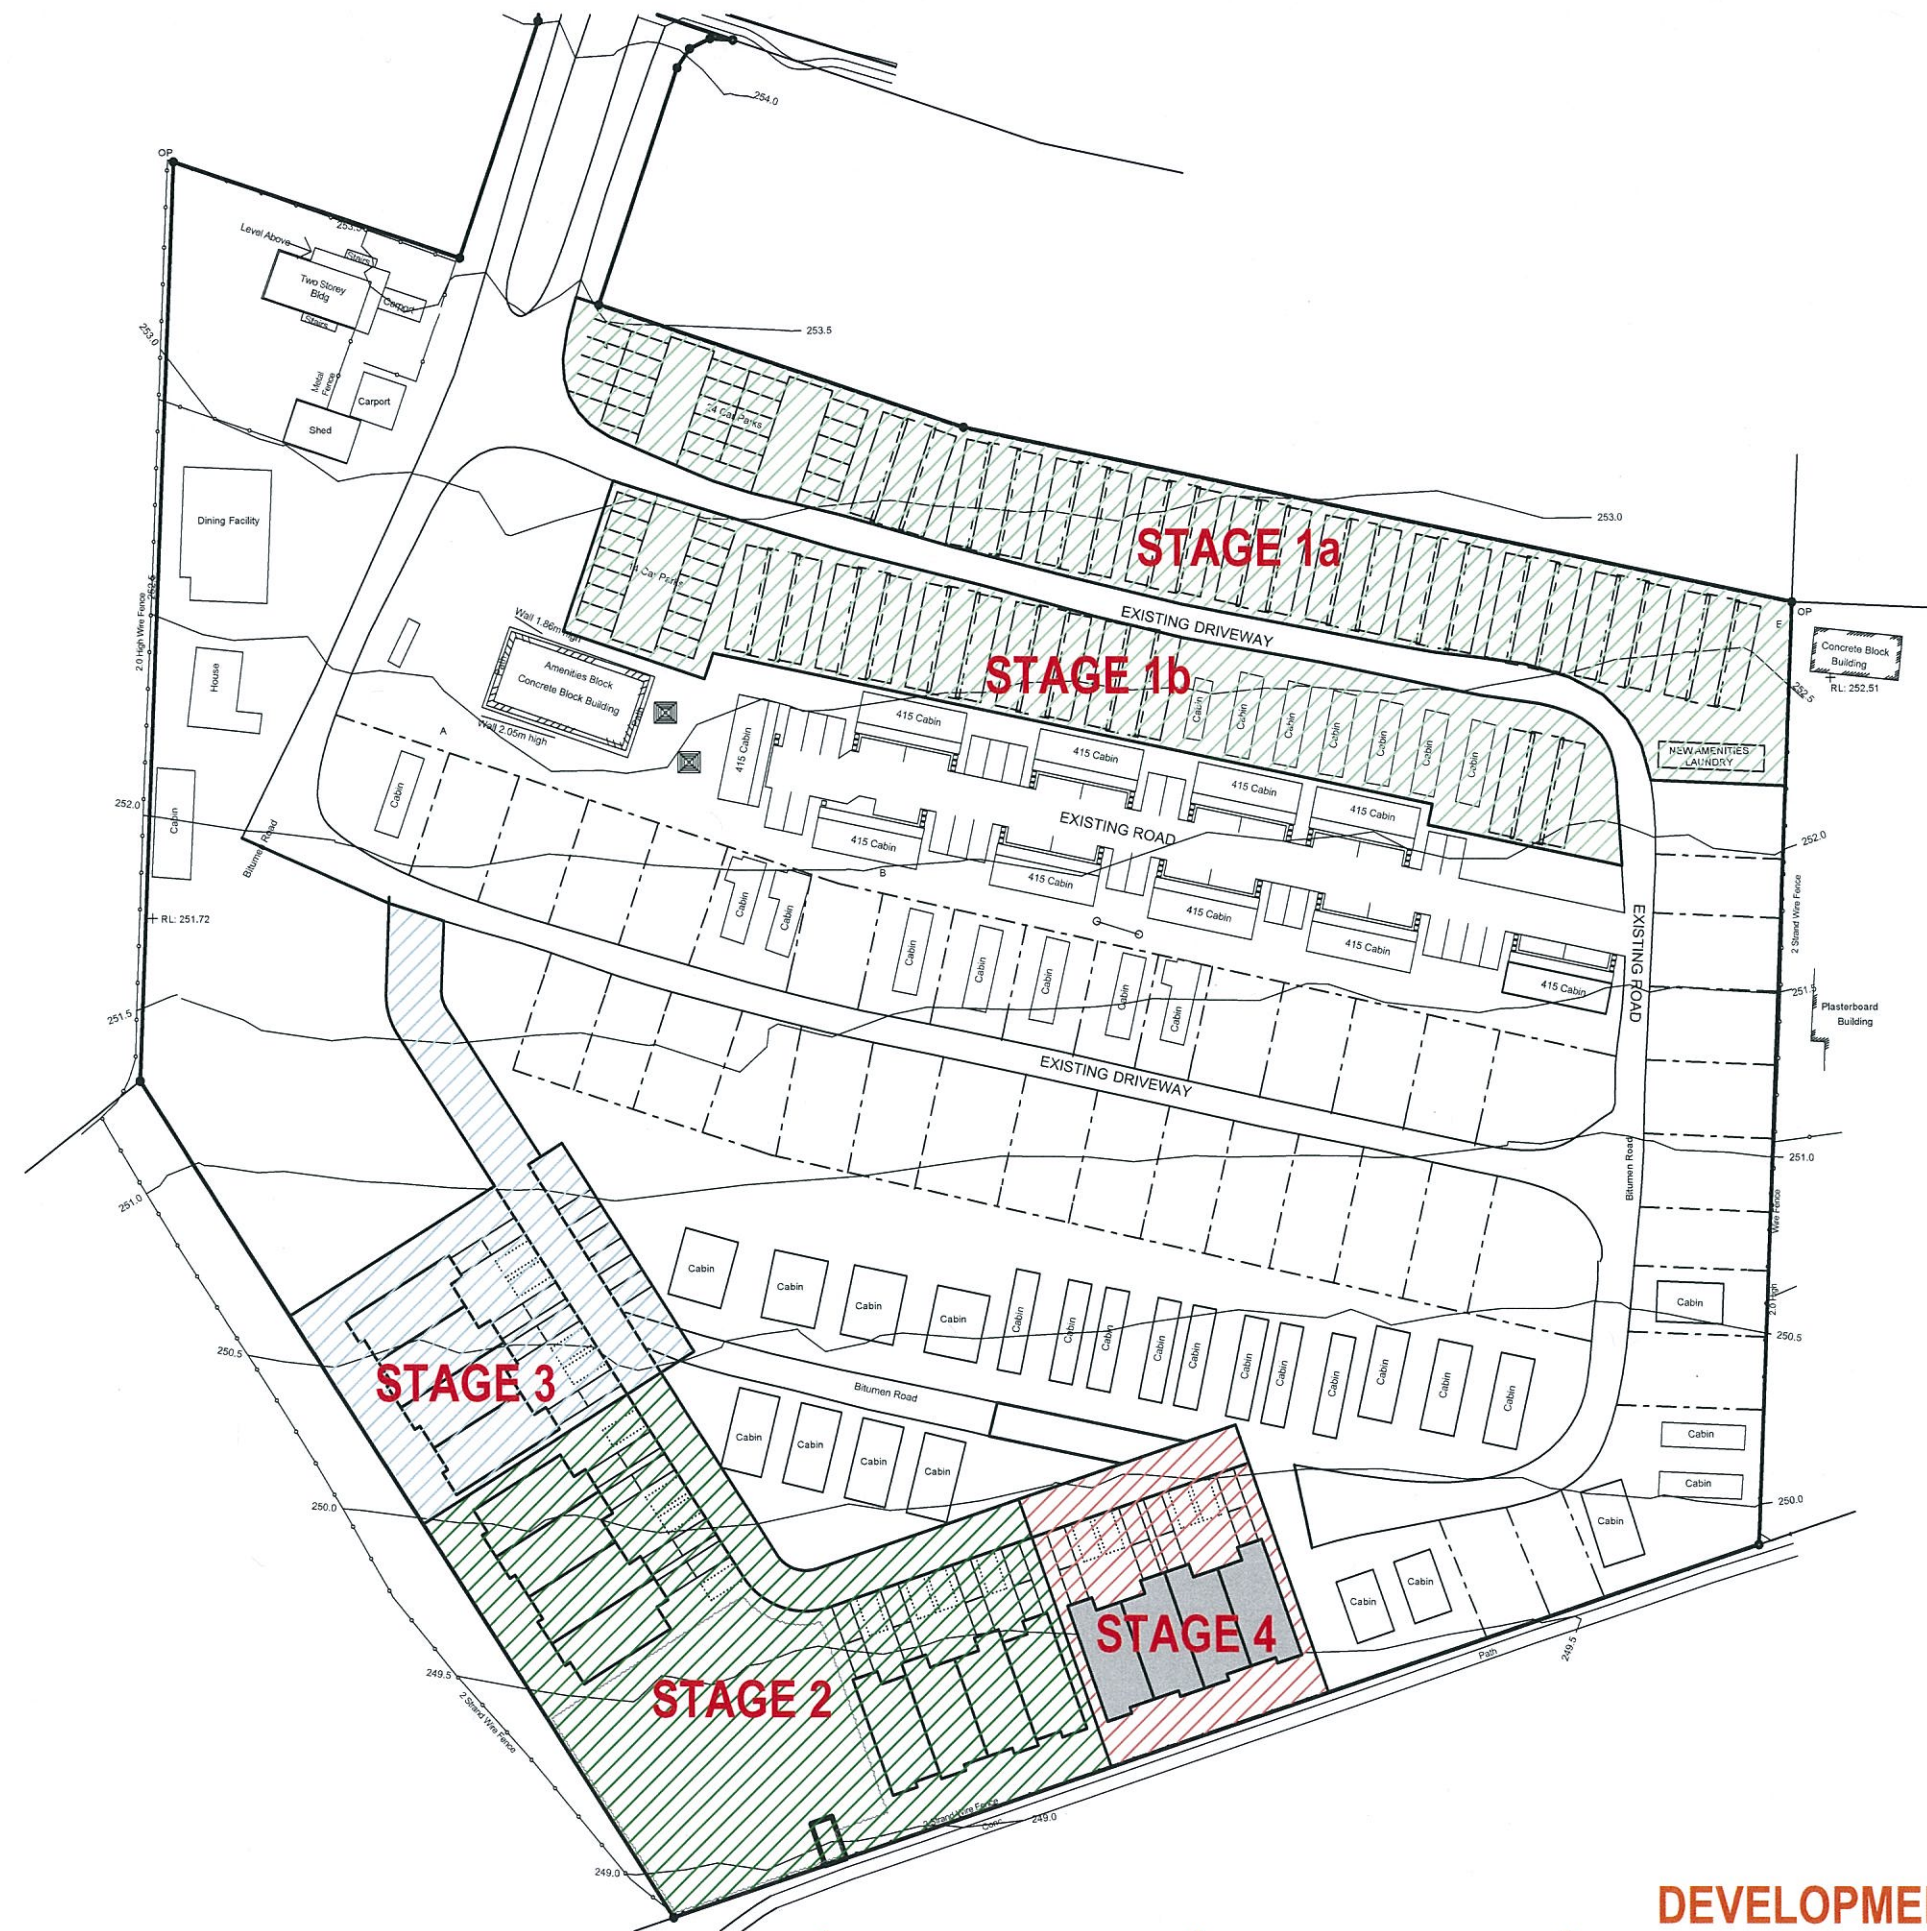

## Schedule

### Stage 1a:

60 Rooms (20 single storey accommodation buildings)  
+ 1 Amenities/Laundry Building  
TEMPORARY Non-Resident Workers Accommodation (up to 10 years)

### Stage 1b:

36 Rooms (12 single storey accommodation buildings)  
TEMPORARY Non-Resident Workers Accommodation (up to 10 years)

### Stage 2:

Residential Accommodation Buildings

### Stage 3:

Residential Accommodation Buildings

### Stage 4:

Residential Accommodation Buildings

PLANS AND DOCUMENTS  
referred to in the PDA APPROVAL

- 3 MAR 2014

MEDQ

**DEVELOPMENT APPLICATION - NOT FOR CONSTRUCTION**



32 DEMAND AVENUE ARUNDEL 4214  
PO BOX 1008 BROADBEACH 4218  
P. 07 5563 3577  
F. 07 5563 3547  
E. projects@kyronn.com.au  
W. www.kyronn.com.au

CLIENT:  
Village National Coal Country Properties Pty Ltd

PROJECT:  
Coal Country Adaptive Community


DRAWING:  
Site Staging - Stage 4



SCALE: A3 @ 1:1000, 1:500  
DATE: 7/02/2014  
DESIGN: Nigel Tapper  
DRAWN: -

JOB NO: -  
DWG NO: DA00.02.6  
ISSUE NO: B  
CHECKED: GB



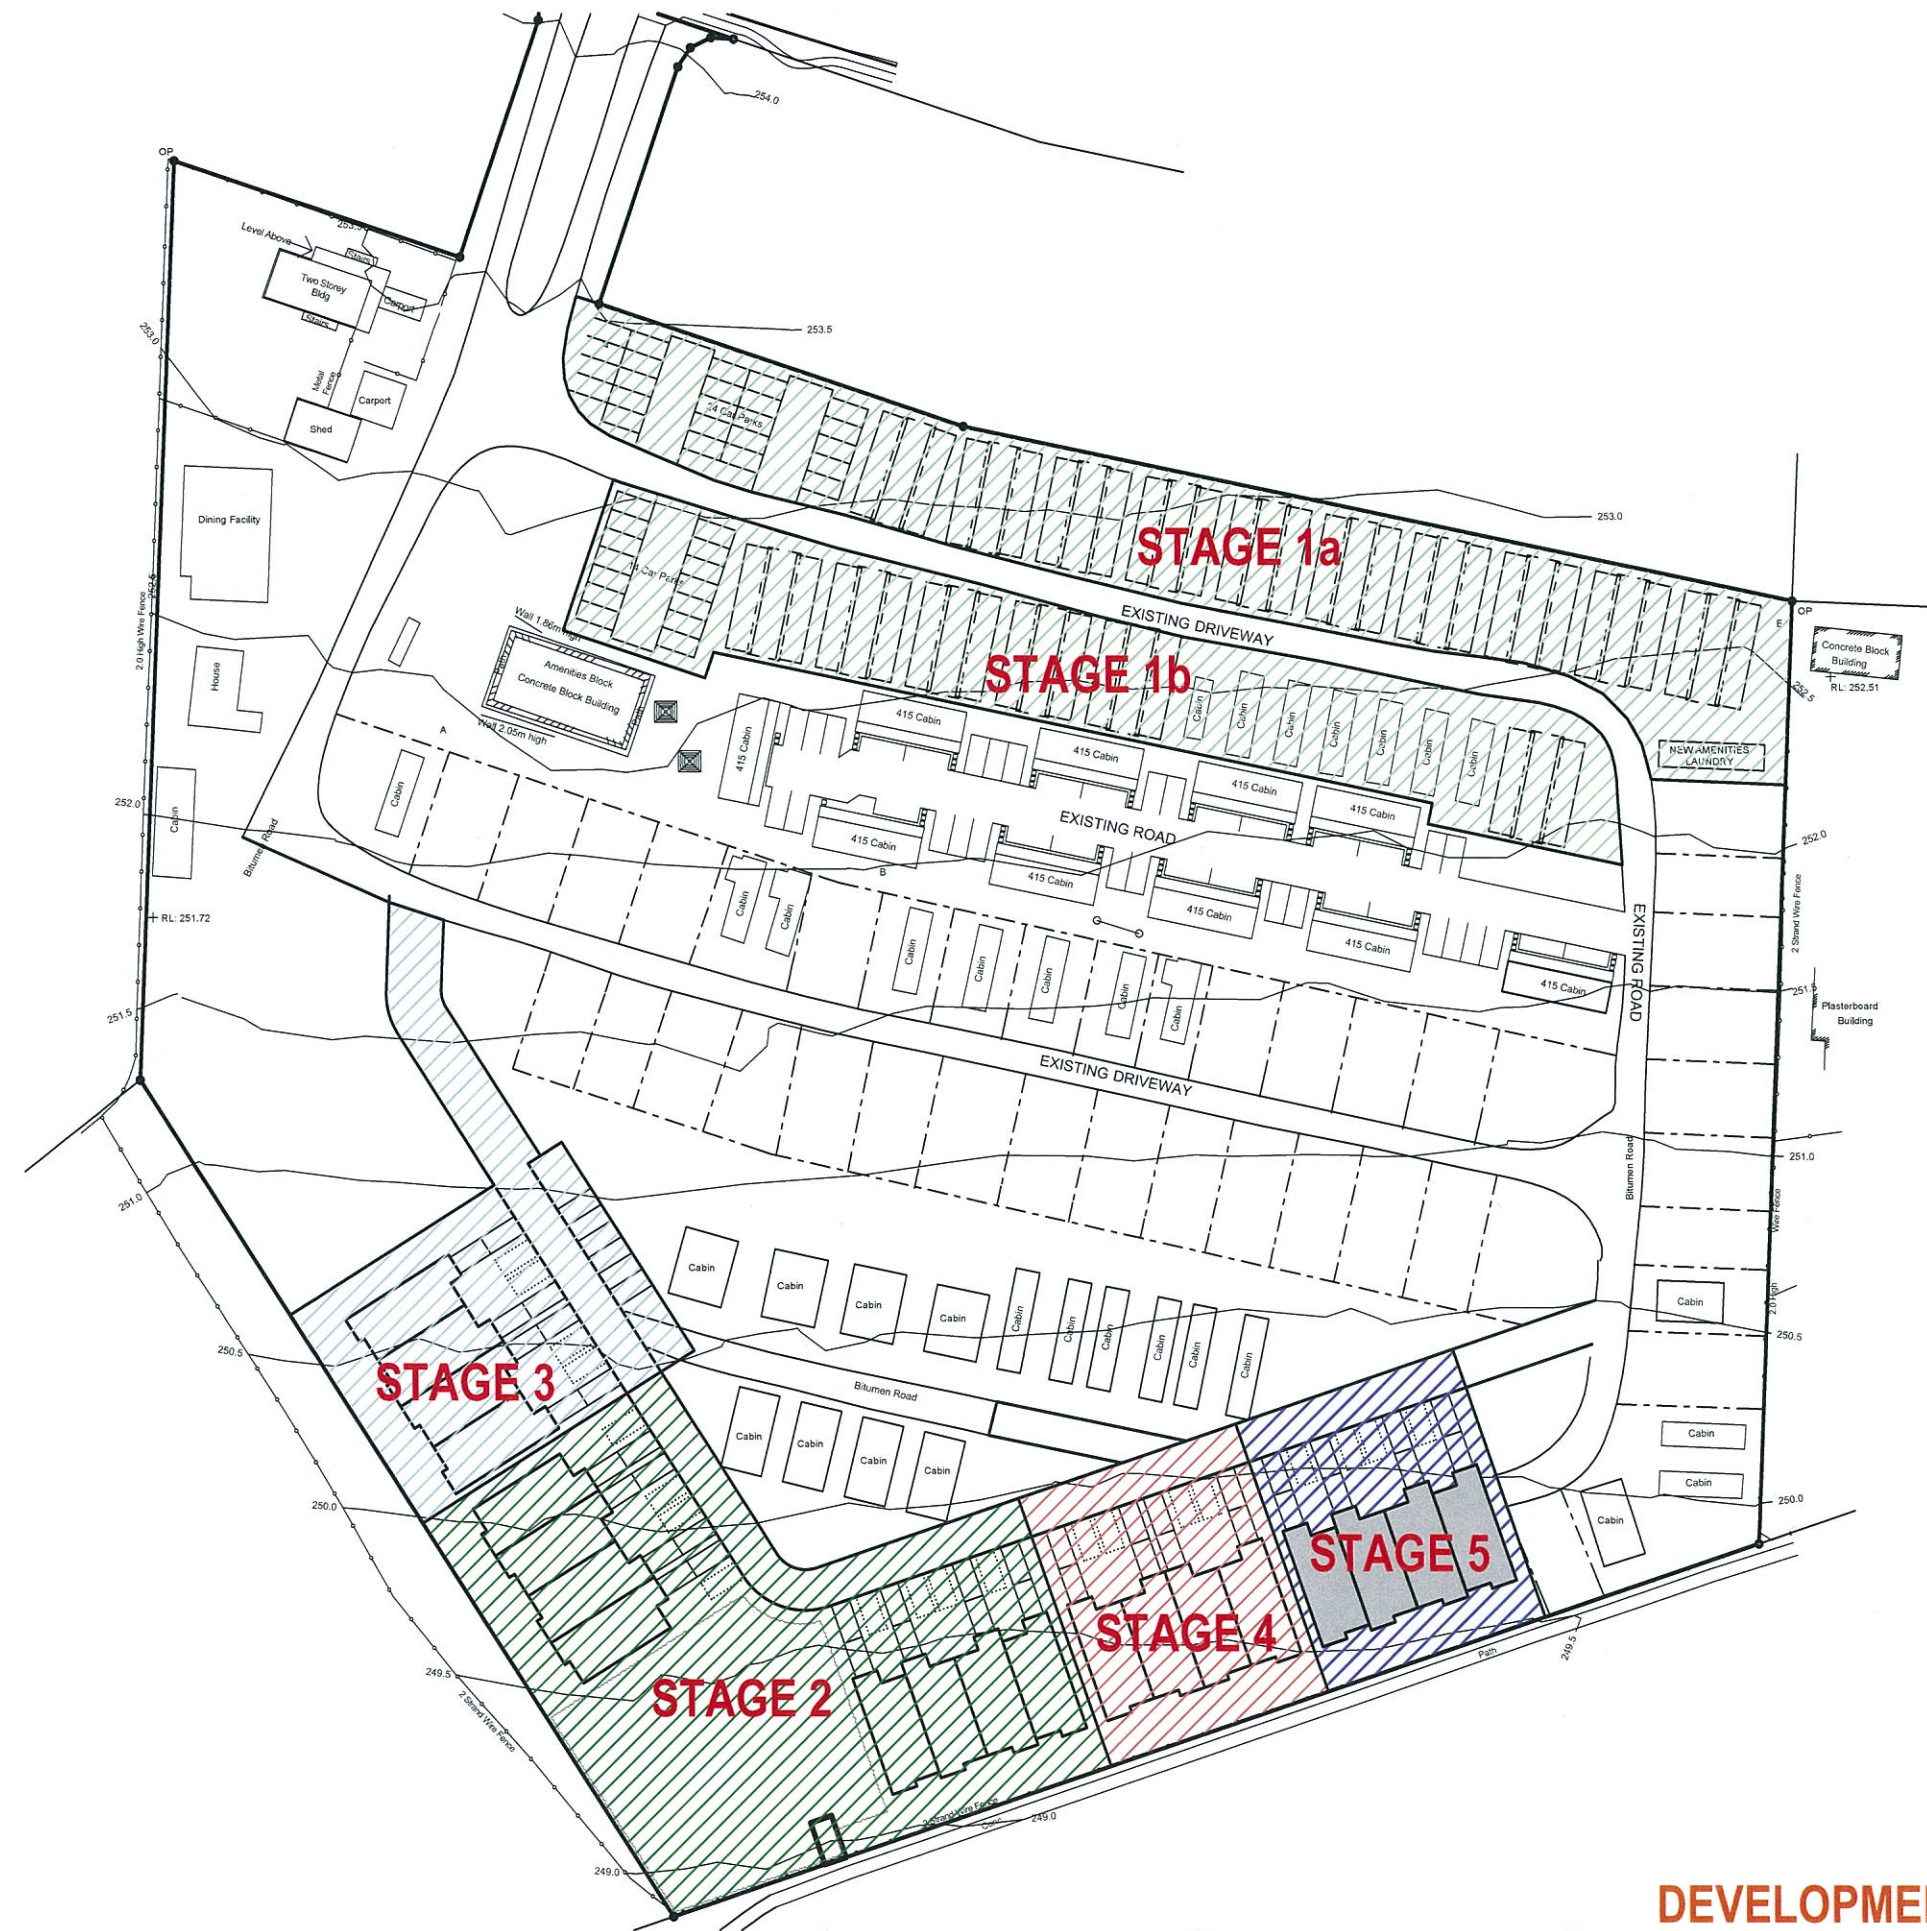

## Schedule

### Stage 1a:

60 Rooms (20 single storey accommodation buildings)

+ 1 Amenities/Laundry Building

TEMPORARY Non-Resident Workers Accommodation (up to 10 years)

### Stage 1b:

36 Rooms (12 single storey accommodation buildings)

TEMPORARY Non-Resident Workers Accommodation (up to 10 years)

### Stage 2:

Residential Accommodation Buildings

### Stage 3:

Residential Accommodation Buildings

### Stage 4:

Residential Accommodation Buildings

### Stage 5:

Residential Accommodation Buildings

PLANS AND DOCUMENTS  
referred to in the PDA APPROVAL

- 3 MAR 2014

MEDQ

**DEVELOPMENT APPLICATION - NOT FOR CONSTRUCTION**



32 DEMAND AVENUE ARUNDEL 4214  
PO BOX 1008 BROADBEACH 4218  
P. 07 5563 3577  
F. 07 5563 3547  
E. projects@kyronn.com.au  
W. www.kyronn.com.au

CLIENT:  
Village National Coal Country Properties Pty Ltd

PROJECT:  
Coal Country Adaptive Community


DRAWING:  
Site Staging - Stage 5



SCALE: A3 @ 1:1000, 1:500  
DATE: 7/02/2014  
DESIGN: Nigel Tapper  
DRAWN: -

JOB NO: -  
DWG NO: DA00.02.7  
ISSUE NO: B  
CHECKED: GB



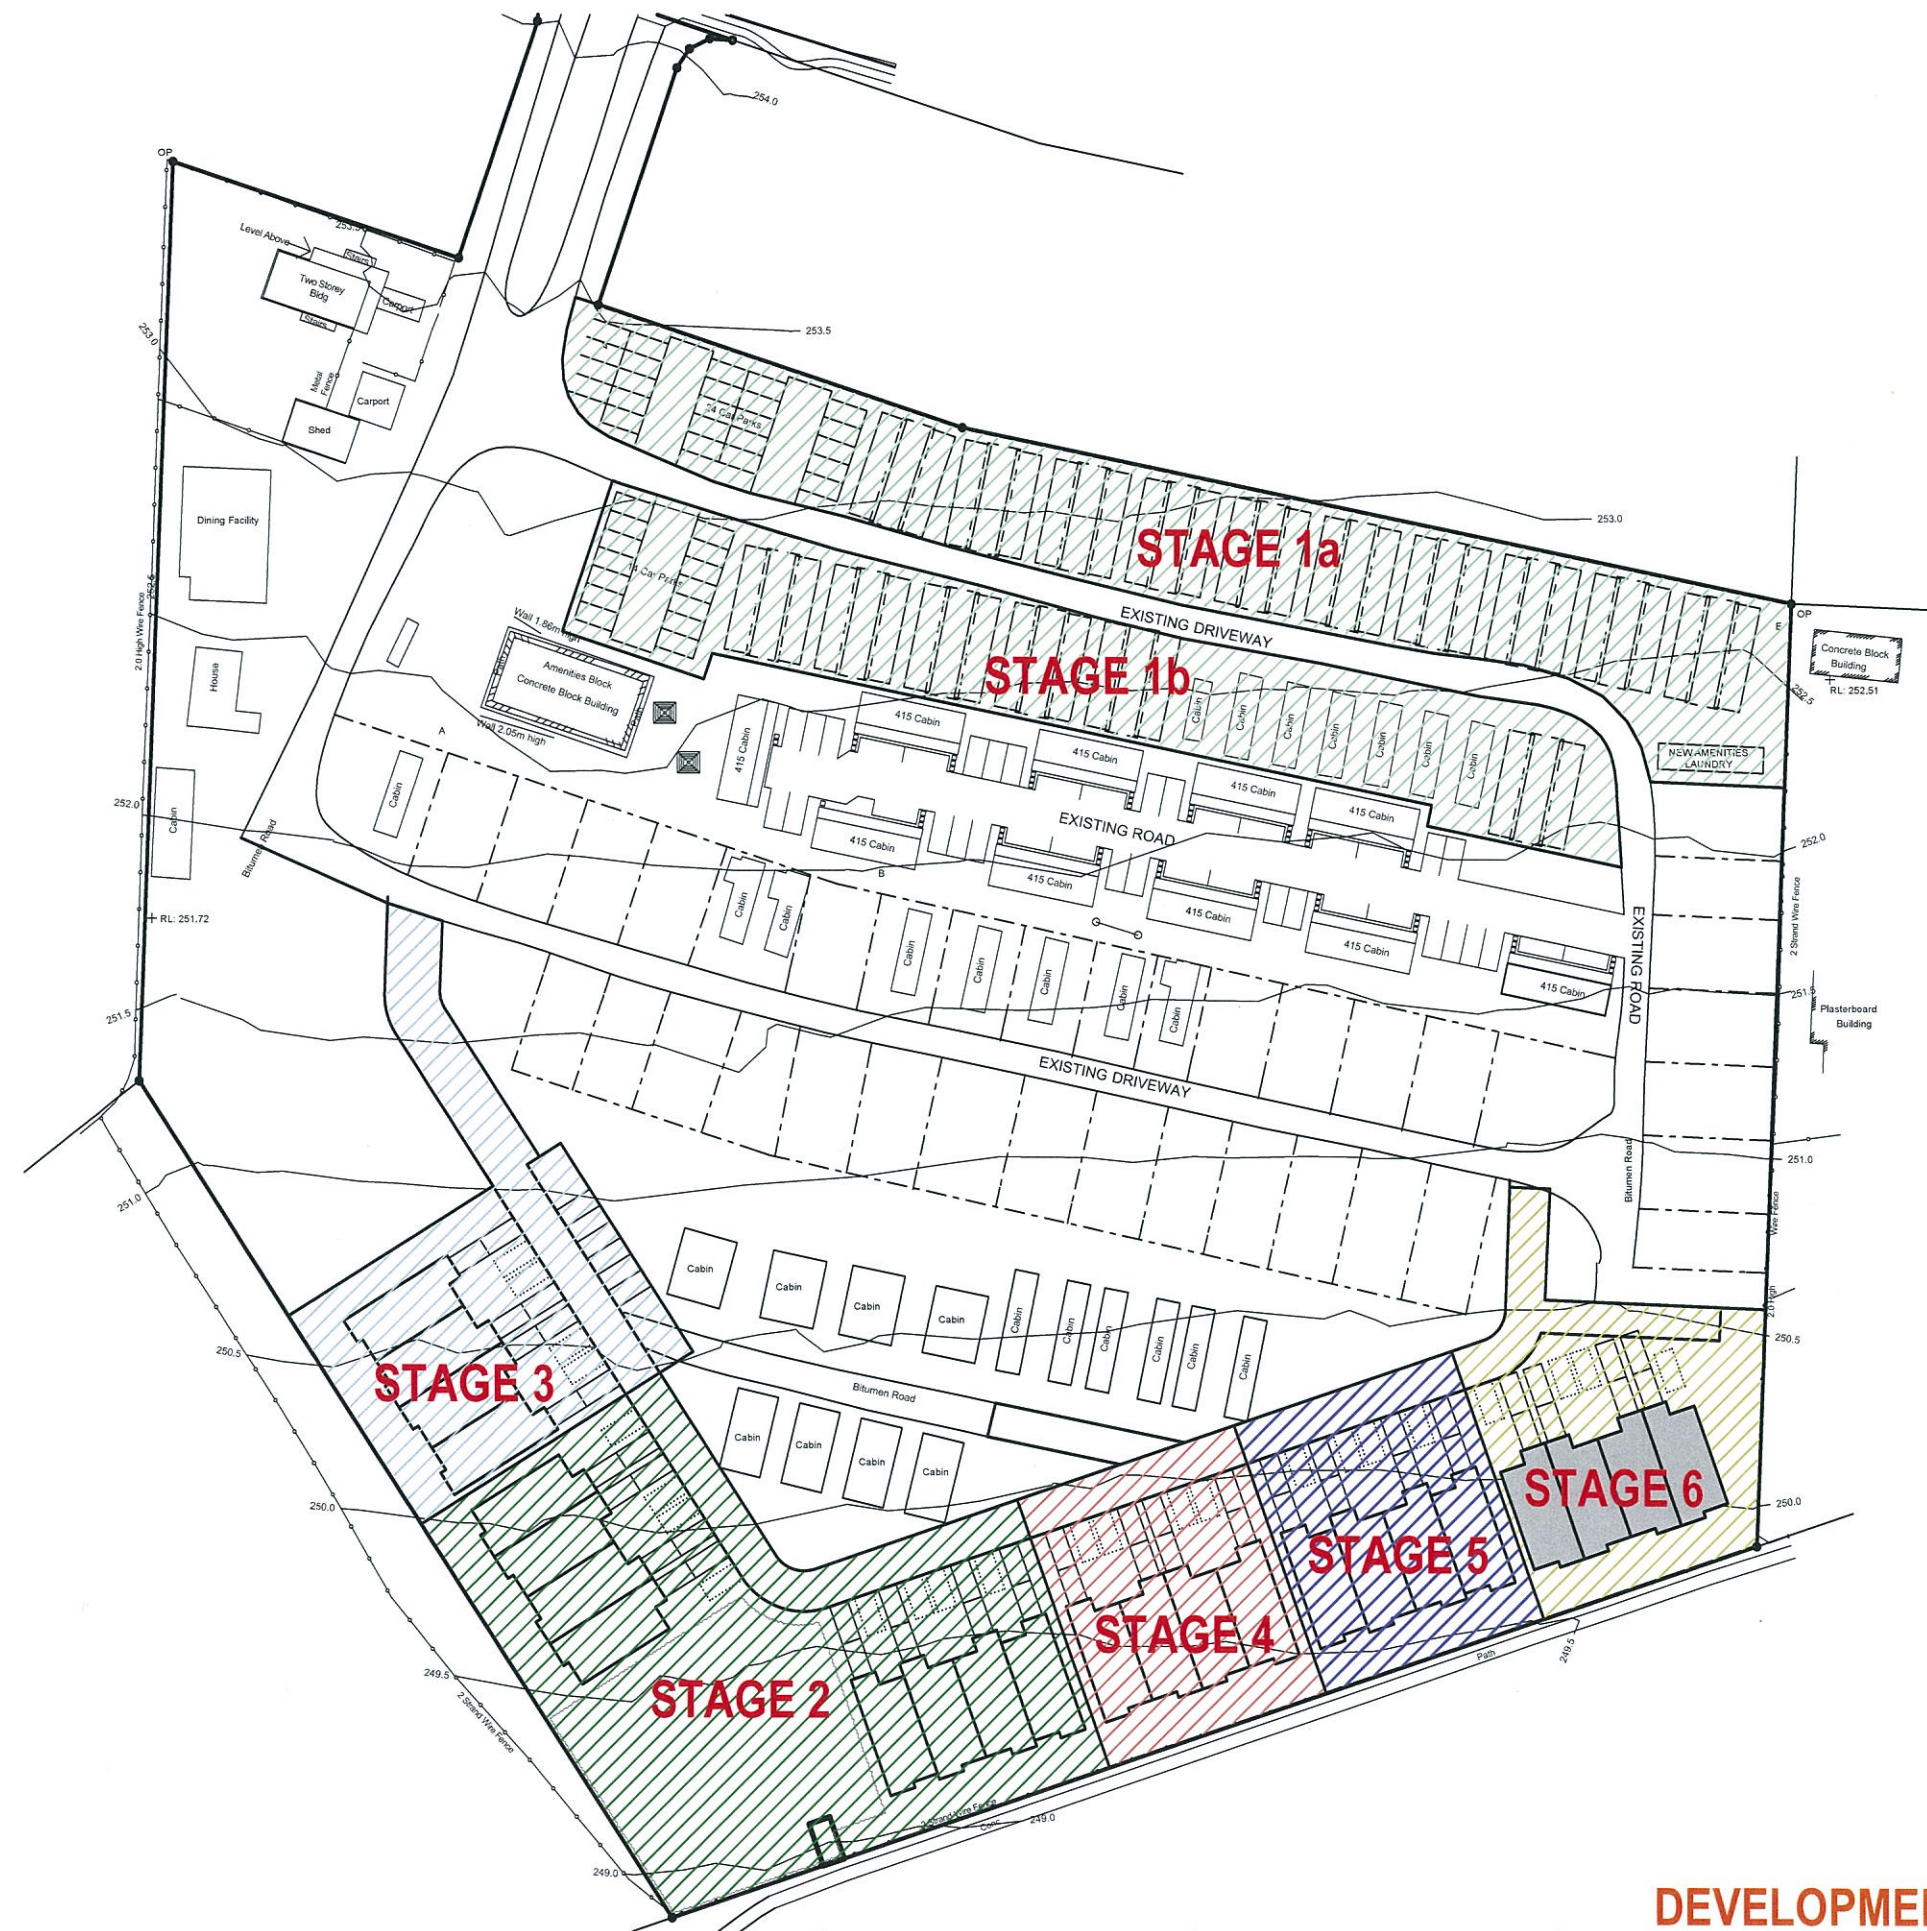

## Schedule

### Stage 1a:

60 Rooms (20 single storey accommodation buildings)  
+ 1 Amenities/Laundry Building  
TEMPORARY Non-Resident Workers Accommodation (up to 10 years)

### Stage 1b:

36 Rooms (12 single storey accommodation buildings)  
TEMPORARY Non-Resident Workers Accommodation (up to 10 years)

### Stage 2:

Residential Accommodation Buildings

### Stage 3:

Residential Accommodation Buildings

### Stage 4:

Residential Accommodation Buildings

### Stage 5:

Residential Accommodation Buildings

### Stage 6:

Residential Accommodation Buildings

PLANS AND DOCUMENTS  
referred to in the PDA APPROVAL

- 3 MAR 2014

MEDQ

**DEVELOPMENT APPLICATION - NOT FOR CONSTRUCTION**



32 DEMAND AVENUE ARUNDEL 4214  
PO BOX 1008 BROADBEACH 4218  
P. 07 5563 3577  
F. 07 5563 3547  
E. projects@kyronn.com.au  
W. www.kyronn.com.au

CLIENT:  
Village National Coal Country Properties Pty Ltd

PROJECT:  
Coal Country Adaptive Community


DRAWING:  
Site Staging - Stage 6



SCALE: A3 @ 1:1000, 1:500  
DATE: 7/02/2014  
DESIGN: Nigel Tapper  
DRAWN: -

JOB NO: -  
DWG NO: DA00.02.8  
ISSUE NO: B  
CHECKED: GB



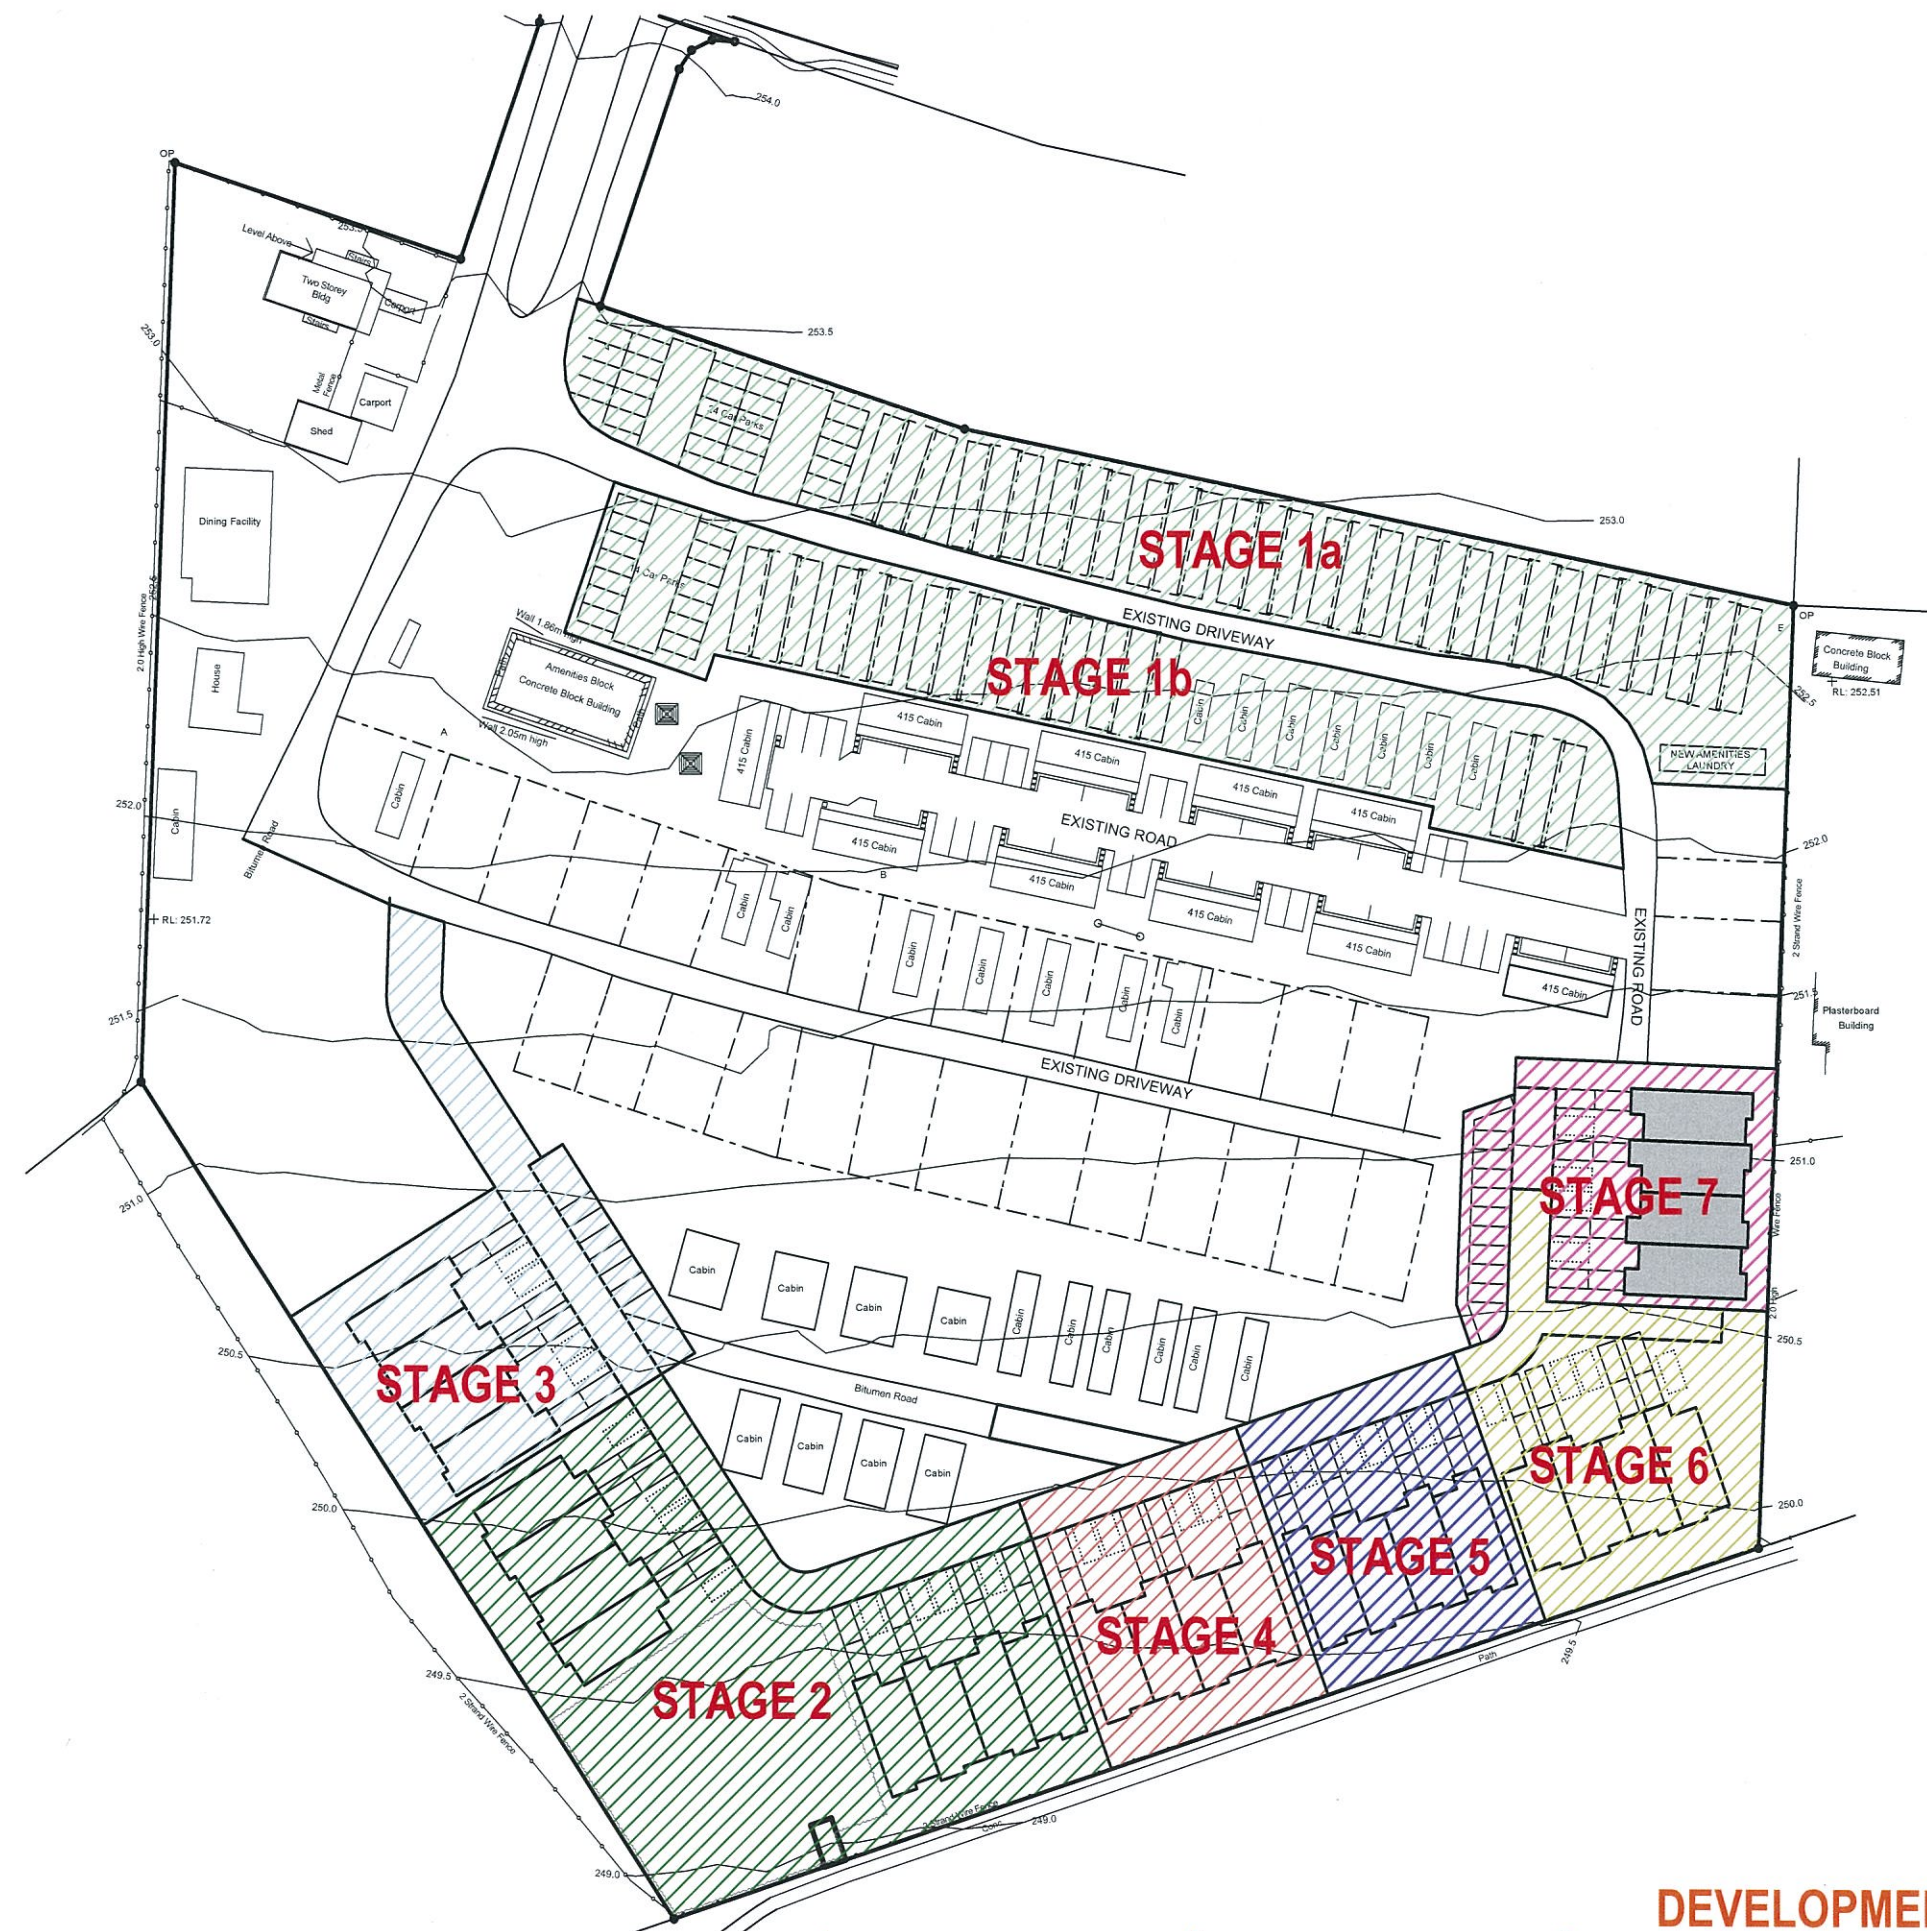

## Schedule

### Stage 1a:

60 Rooms (20 single storey accommodation buildings)  
+ 1 Amenities/Laundry Building  
TEMPORARY Non-Resident Workers Accommodation (up to 10 years)

### Stage 1b:

36 Rooms (12 single storey accommodation buildings)  
TEMPORARY Non-Resident Workers Accommodation (up to 10 years)

### Stage 2:

Residential Accommodation Buildings

### Stage 3:

Residential Accommodation Buildings

### Stage 4:

Residential Accommodation Buildings

### Stage 5:

Residential Accommodation Buildings

### Stage 6:

Residential Accommodation Buildings

### Stage 7:

Residential Accommodation Buildings

PLANS AND DOCUMENTS  
referred to in the PDA APPROVAL

- 3 MAR 2014

MEDQ

**DEVELOPMENT APPLICATION - NOT FOR CONSTRUCTION**



32 DEMAND AVENUE ARUNDEL 4214  
PO BOX 1008 BROADBEACH 4218  
P. 07 5563 3577  
F. 07 5563 3547  
E. projects@kyronn.com.au  
W. www.kyronn.com.au

CLIENT:  
Village National Coal Country Properties Pty Ltd

PROJECT:  
Coal Country Adaptive Community

DRAWING:  
Site Staging - Stage 7




SCALE: A3 @ 1:1000, 1:500  
DATE: 7/02/2014  
DESIGN: Nigel Tapper  
DRAWN: -

JOB NO: -  
DWG NO: DA00.02.9  
ISSUE NO: B  
CHECKED: GB







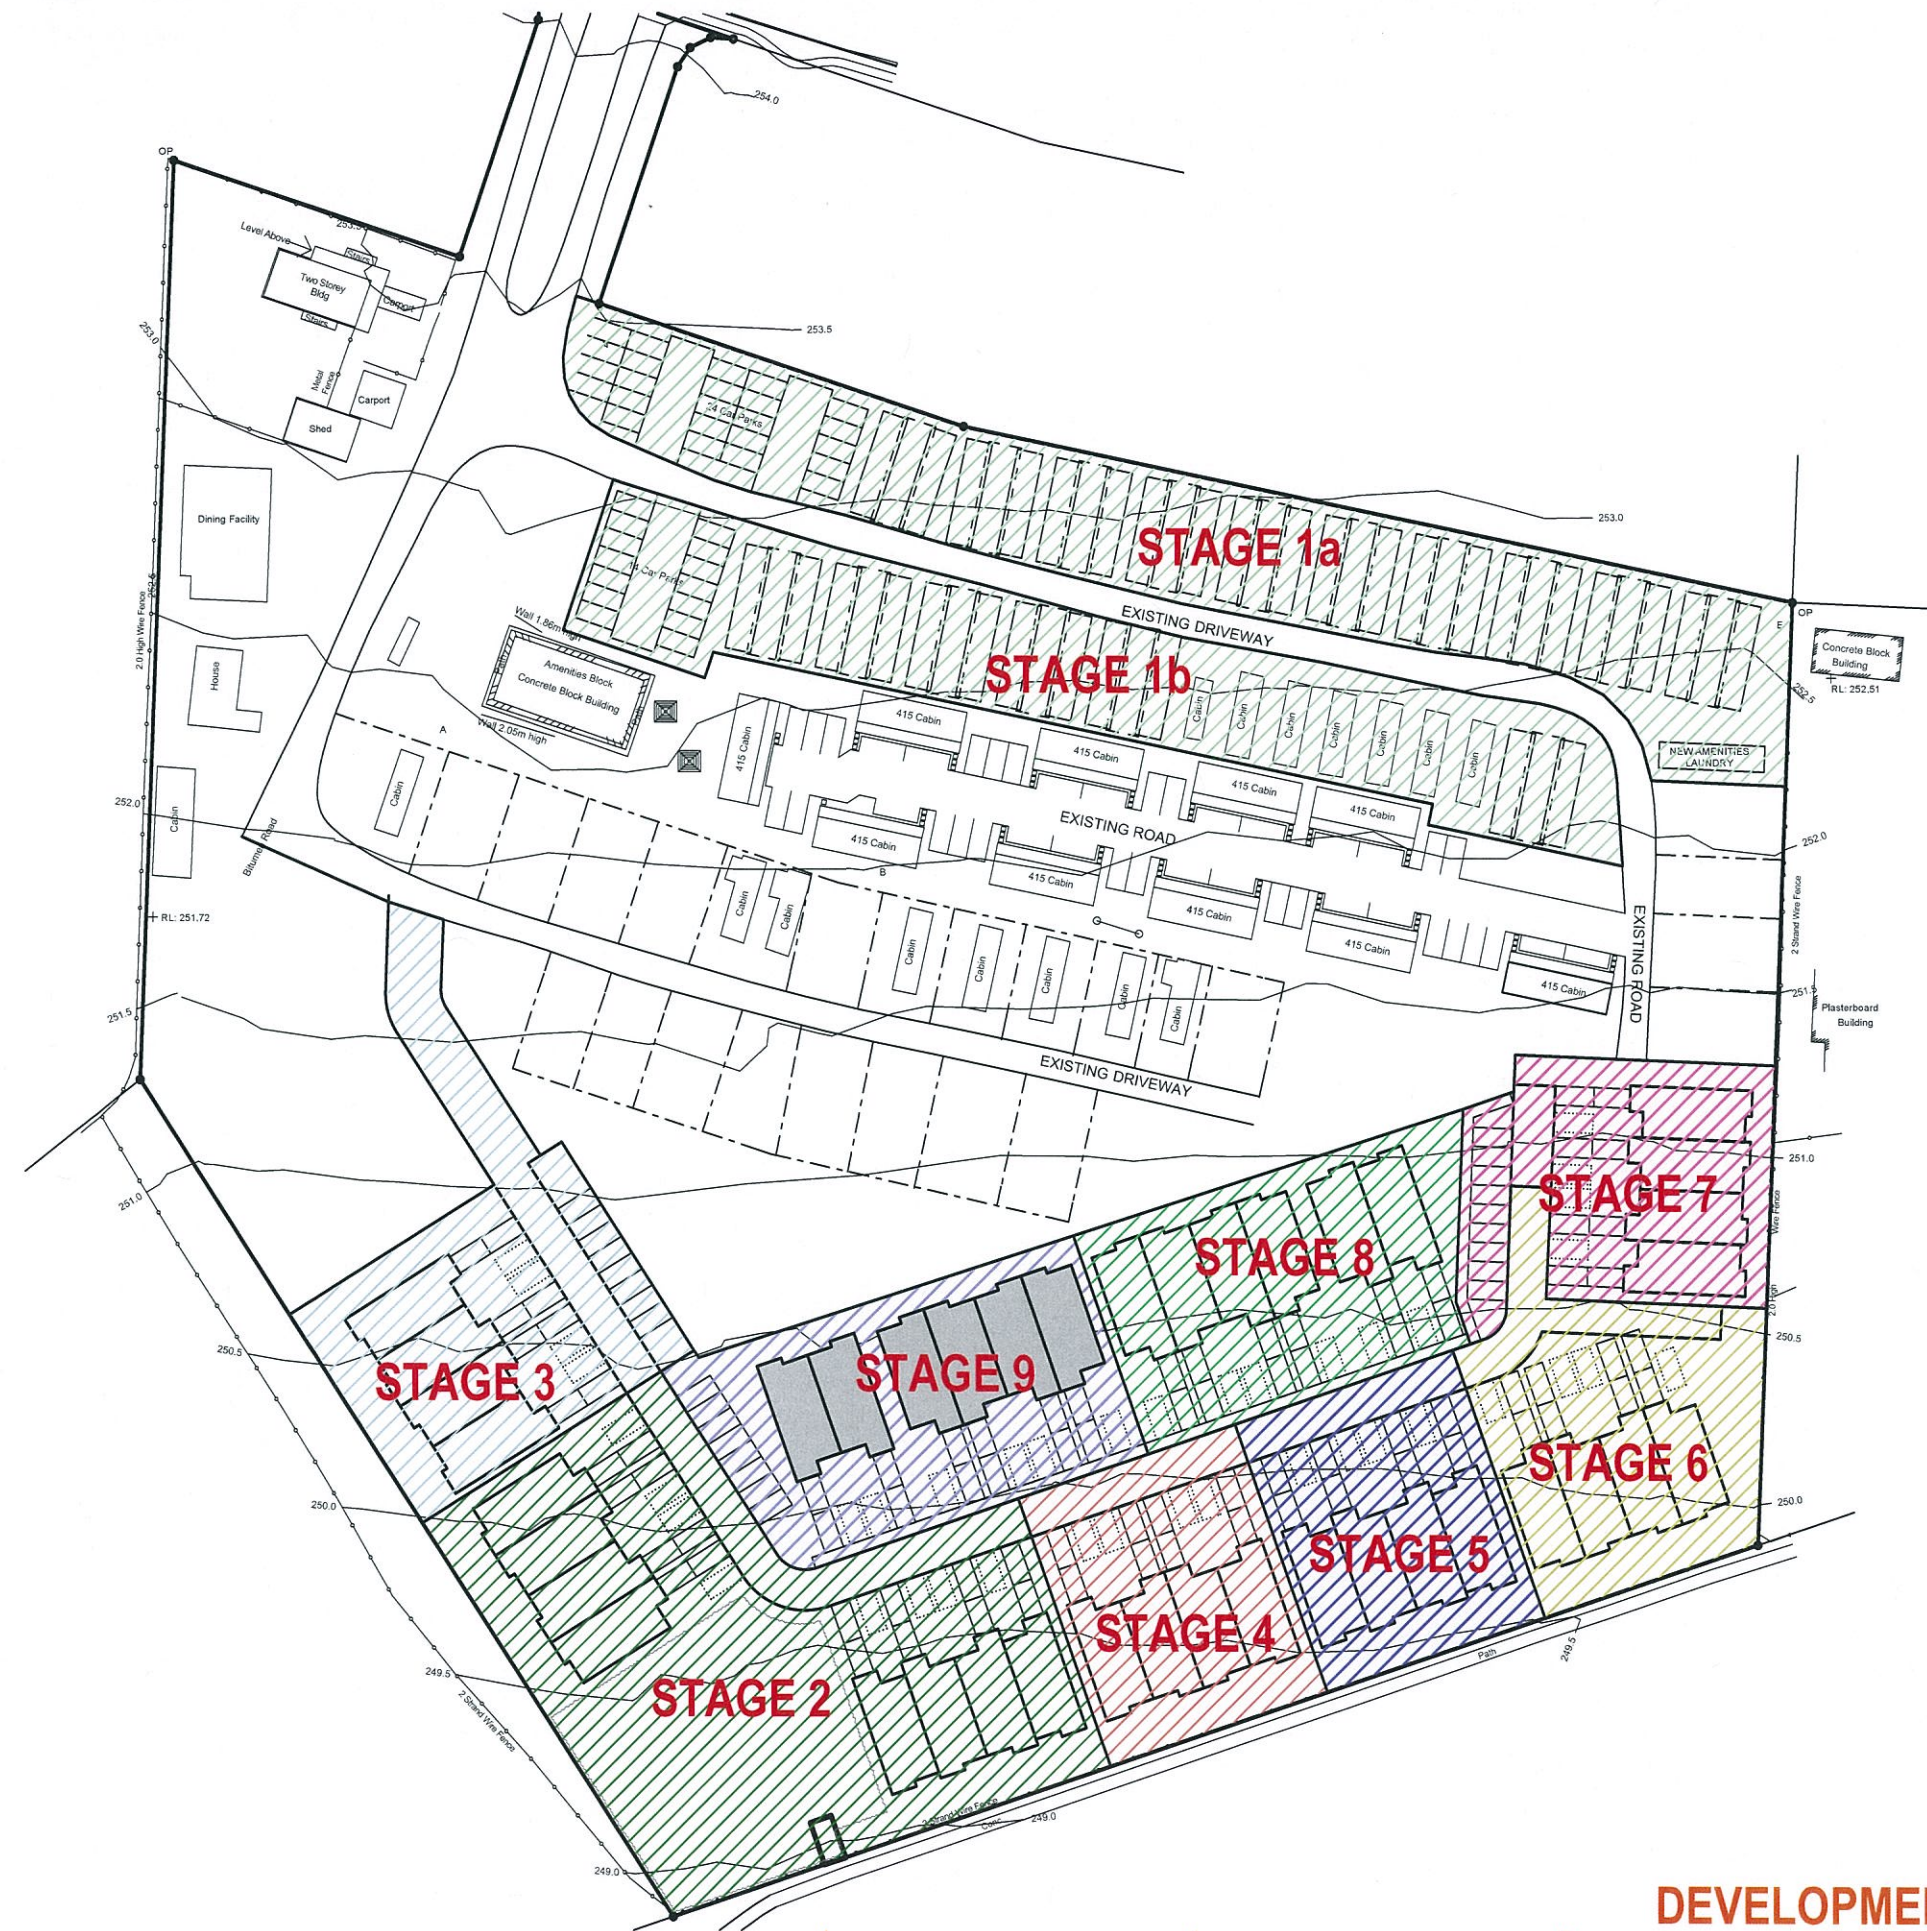

## Schedule

### Stage 1a:

60 Rooms (20 single storey accommodation buildings)  
+ 1 Amenities/Laundry Building  
TEMPORARY Non-Resident Workers Accommodation (up to 10 years)

### Stage 1b:

36 Rooms (12 single storey accommodation buildings)  
TEMPORARY Non-Resident Workers Accommodation (up to 10 years)

### Stage 2:

Residential Accommodation Buildings

### Stage 3:

Residential Accommodation Buildings

### Stage 4:

Residential Accommodation Buildings

### Stage 5:

Residential Accommodation Buildings

### Stage 6:

Residential Accommodation Buildings

### Stage 7:

Residential Accommodation Buildings

### Stage 8:

Residential Accommodation Buildings

### Stage 9:

Residential Accommodation Buildings

PLANS AND DOCUMENTS  
referred to in the PDA APPROVAL

- 3 MAR 2014

MEDQ

**DEVELOPMENT APPLICATION - NOT FOR CONSTRUCTION**



32 DEMAND AVENUE ARUNDEL 4214  
PO BOX 1008 BROADBEACH 4218  
P. 07 5563 3577  
F. 07 5563 3547  
E. projects@kyronn.com.au  
W. www.kyronn.com.au

CLIENT:  
Village National Coal Country Properties Pty Ltd

PROJECT:  
Coal Country Adaptive Community

DRAWING:  
Site Staging - Stage 9



SCALE: A3 @ 1:1000, 1:500  
DATE: 7/02/2014  
DESIGN: Nigel Tapper  
DRAWN: -

JOB NO: -  
DWG NO: DA00.02.11  
ISSUE NO: B  
CHECKED: GB



