


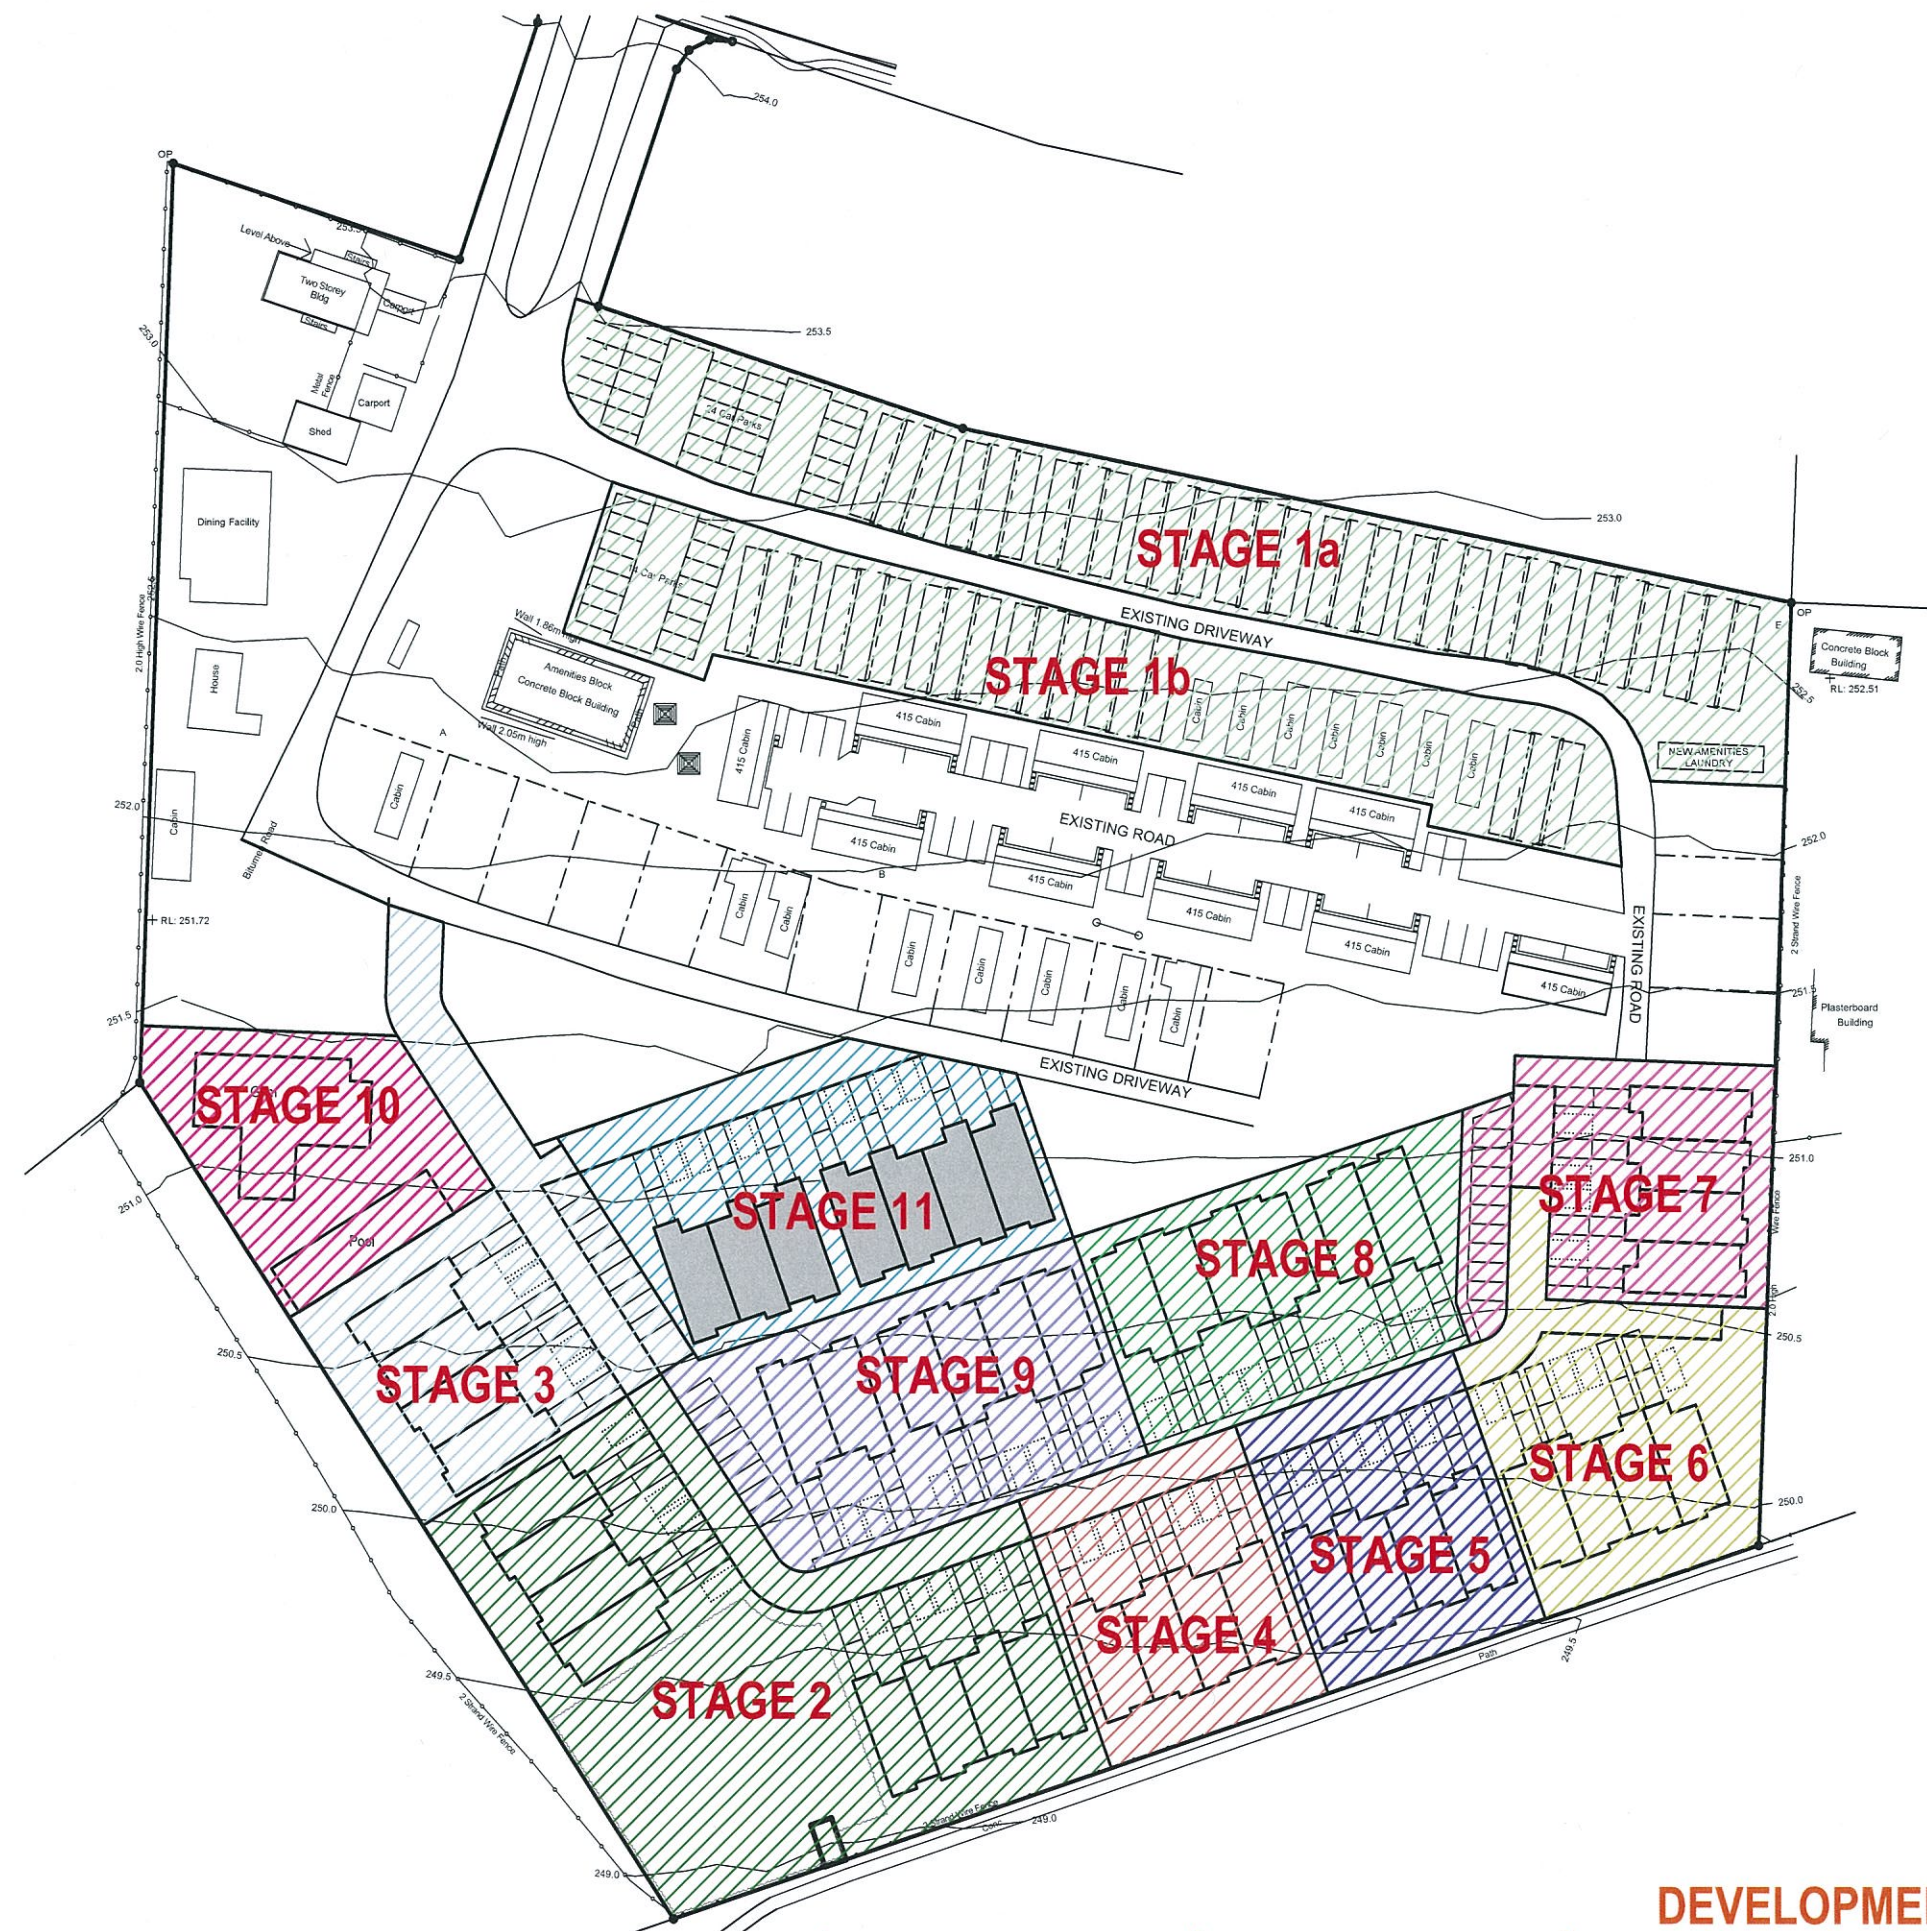

Schedule

Stage 1a:

60 Rooms (20 single storey accommodation buildings)
+ 1 Amenities/Laundry Building
TEMPORARY Non-Resident Workers Accommodation (up to 10 years)

Stage 1b:

36 Rooms (12 single storey accommodation buildings)
TEMPORARY Non-Resident Workers Accommodation (up to 10 years)

Stage 2:

Residential Accommodation Buildings

Stage 3:

Residential Accommodation Buildings

Stage 4:

Residential Accommodation Buildings

Stage 5:

Residential Accommodation Buildings

Stage 6:

Residential Accommodation Buildings

Stage 7:

Residential Accommodation Buildings

Stage 8:

Residential Accommodation Buildings

Stage 9:

Residential Accommodation Buildings

Stage 10:

Gymnasium

Stage 11:

Residential Accommodation Buildings

PLANS AND DOCUMENTS
referred to in the PDA APPROVAL

- 3 MAR 2014

MEDQ

DEVELOPMENT APPLICATION - NOT FOR CONSTRUCTION



32 DEMAND AVENUE ARUNDEL 4214
PO BOX 1008 BROADBEACH 4218
P. 07 5563 3577
F. 07 5563 3547
E. projects@kyronn.com.au
W. www.kyronn.com.au

CLIENT:
Village National Coal Country Properties Pty Ltd


PROJECT:
Coal Country Adaptive Community

DRAWING:
Site Staging - Stage 11



SCALE: A3 @ 1:1000, 1:500
DATE: 7/02/2014
DESIGN: Nigel Tapper
DRAWN: -

JOB NO: -
DWG NO: DA00.02.13
ISSUE NO: B
CHECKED: GB

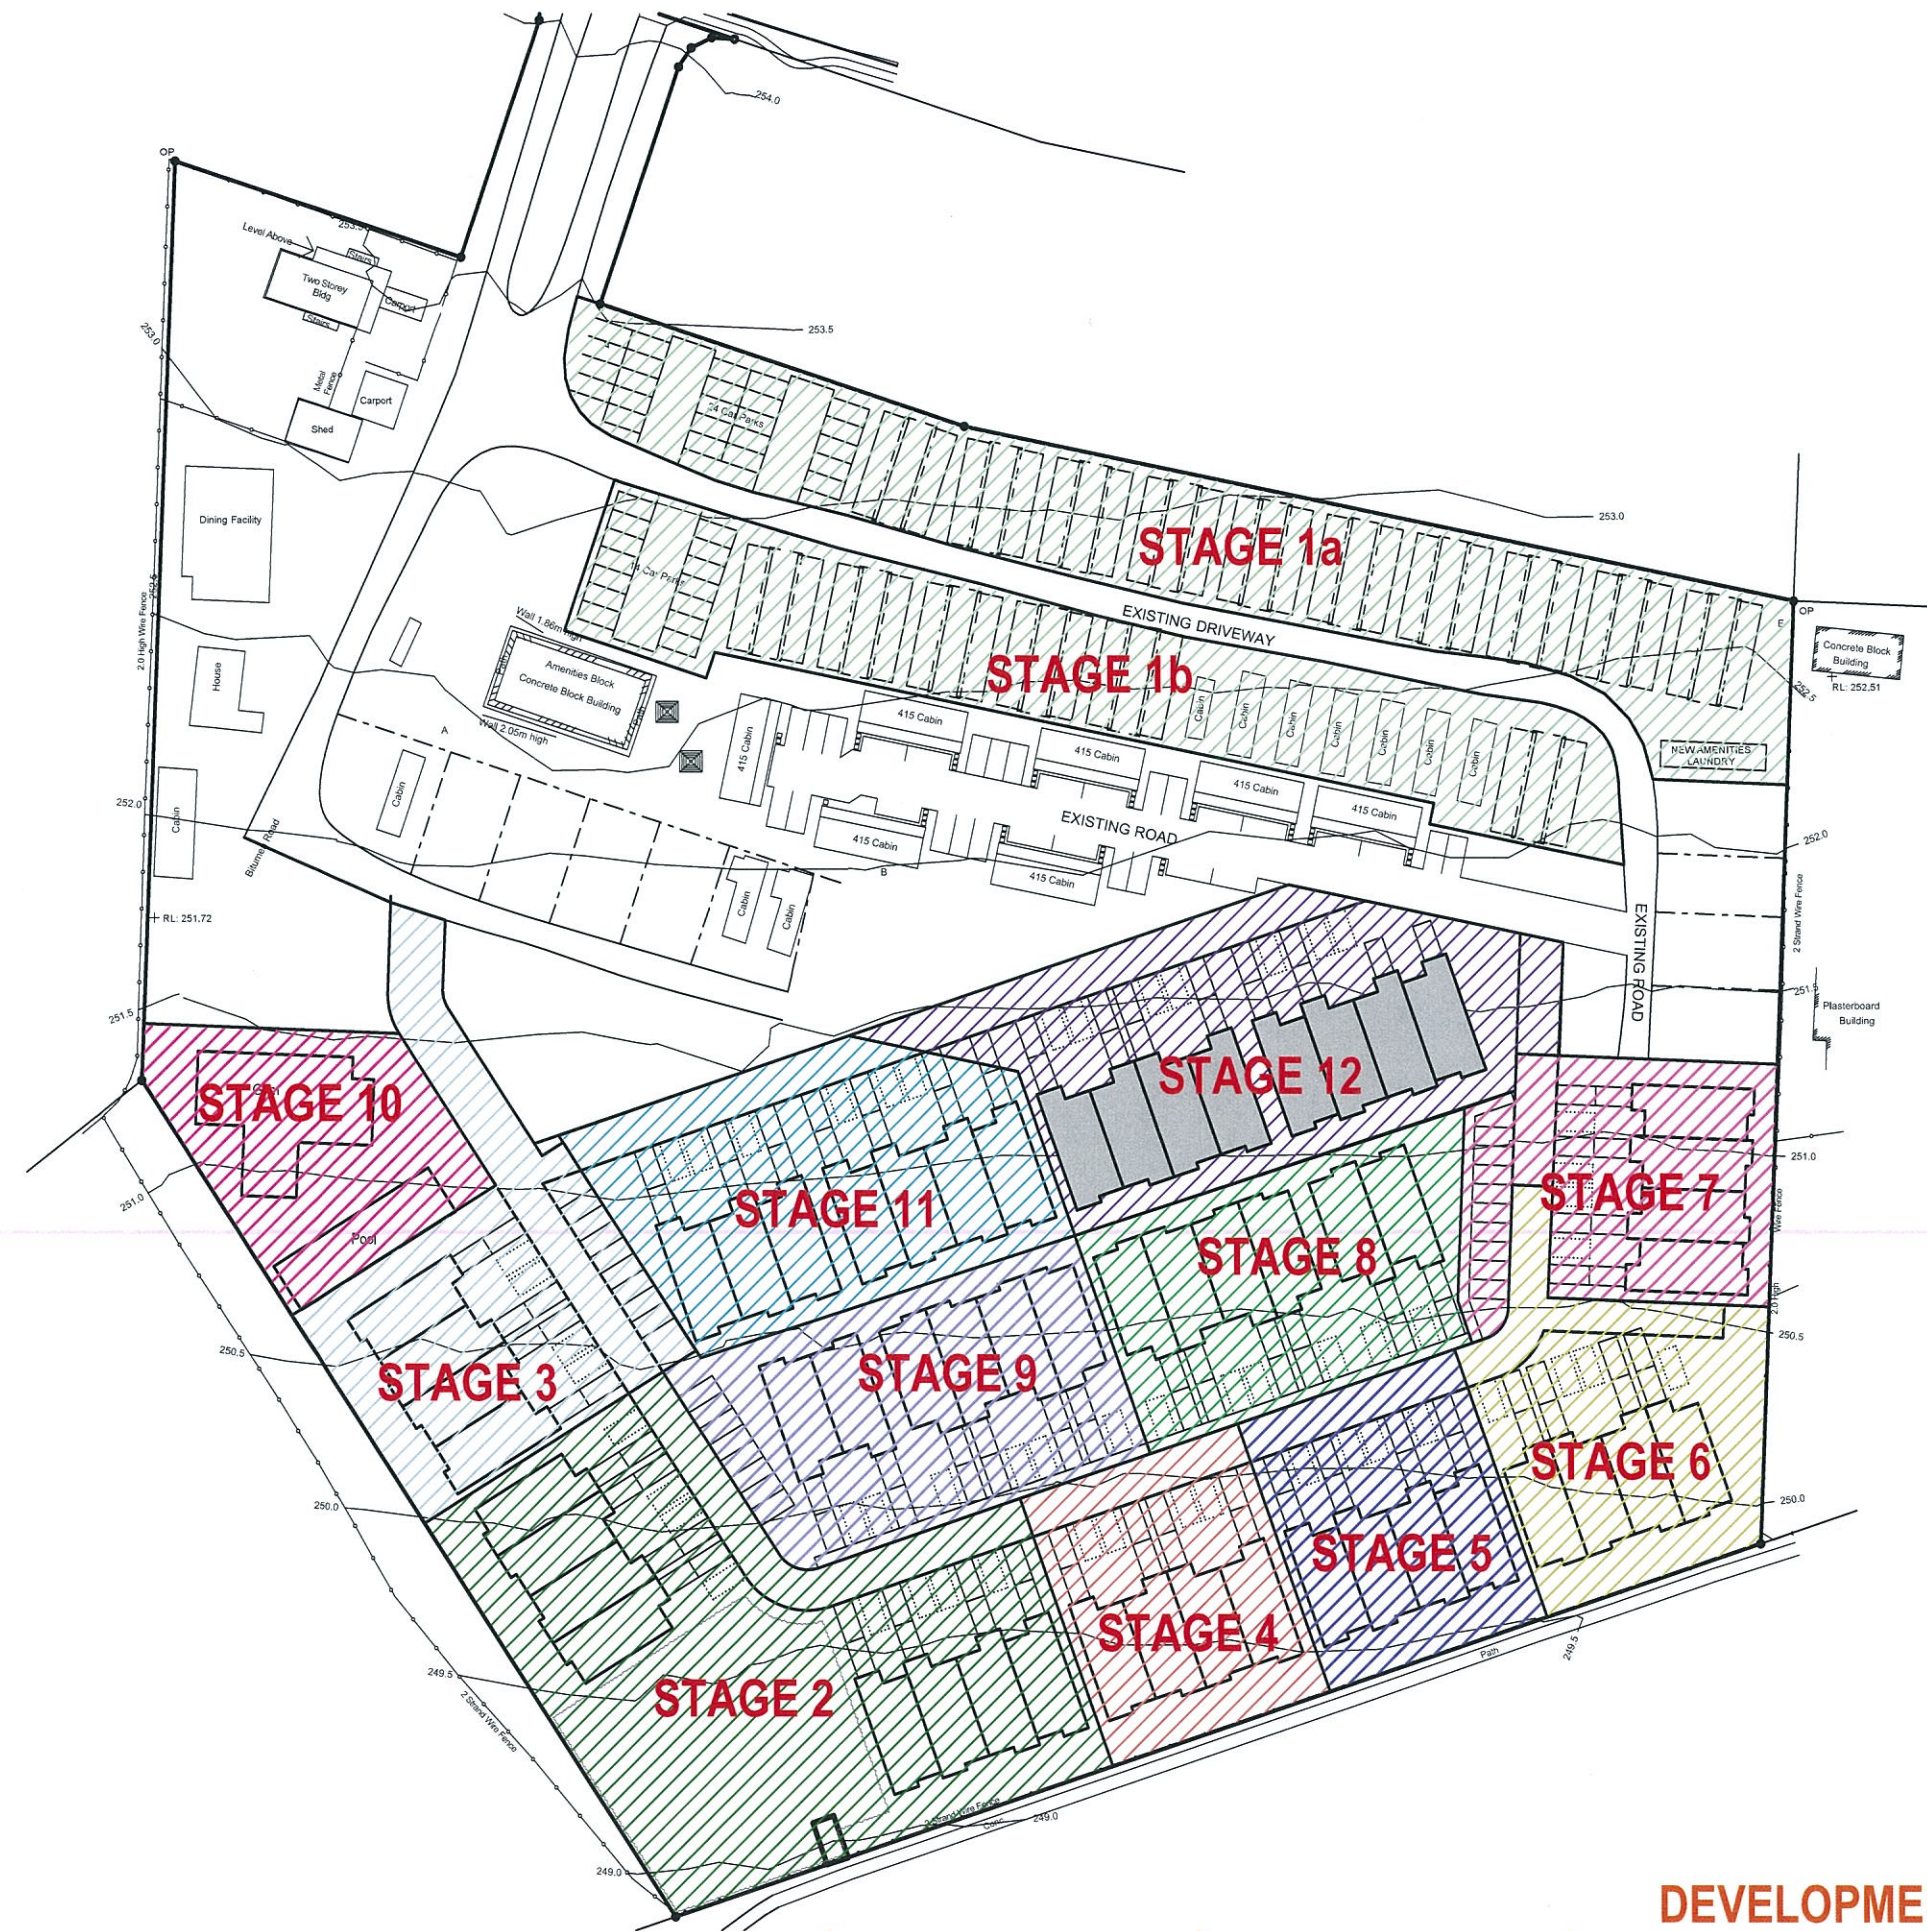

Schedule

Stage 1a:

60 Rooms (20 single storey accommodation buildings)
+ 1 Amenities/Laundry Building
TEMPORARY Non-Resident Workers Accommodation (up to 10 years)

Stage 1b:

36 Rooms (12 single storey accommodation buildings)
TEMPORARY Non-Resident Workers Accommodation (up to 10 years)

Stage 2:

Residential Accommodation Buildings

Stage 3:

Residential Accommodation Buildings

Stage 4:

Residential Accommodation Buildings

Stage 5:

Residential Accommodation Buildings

Stage 6:

Residential Accommodation Buildings

Stage 7:

Residential Accommodation Buildings

Stage 8:

Residential Accommodation Buildings

Stage 9:

Residential Accommodation Buildings

Stage 10:

Gymnasium

Stage 11:

Residential Accommodation Buildings

Stage 12:

Residential Accommodation Buildings

PLANS AND DOCUMENTS
referred to in the PDA APPROVAL

- 3 MAR 2014

MEDQ

DEVELOPMENT APPLICATION - NOT FOR CONSTRUCTION



32 DEMAND AVENUE ARUNDEL 4214
PO BOX 1008 BROADBEACH 4218
P. 07 5563 3577
F. 07 5563 3547
E. projects@kyronn.com.au
W. www.kyronn.com.au

CLIENT:
Village National Coal Country Properties Pty Ltd


PROJECT:
Coal Country Adaptive Community

DRAWING:
Site Staging - Stage 12



SCALE: A3 @ 1:1000, 1:500
DATE: 7/02/2014
DESIGN: Nigel Tapper
DRAWN: -

JOB NO: -
DWG NO: DA00.02.14
ISSUE NO: B
CHECKED: GB

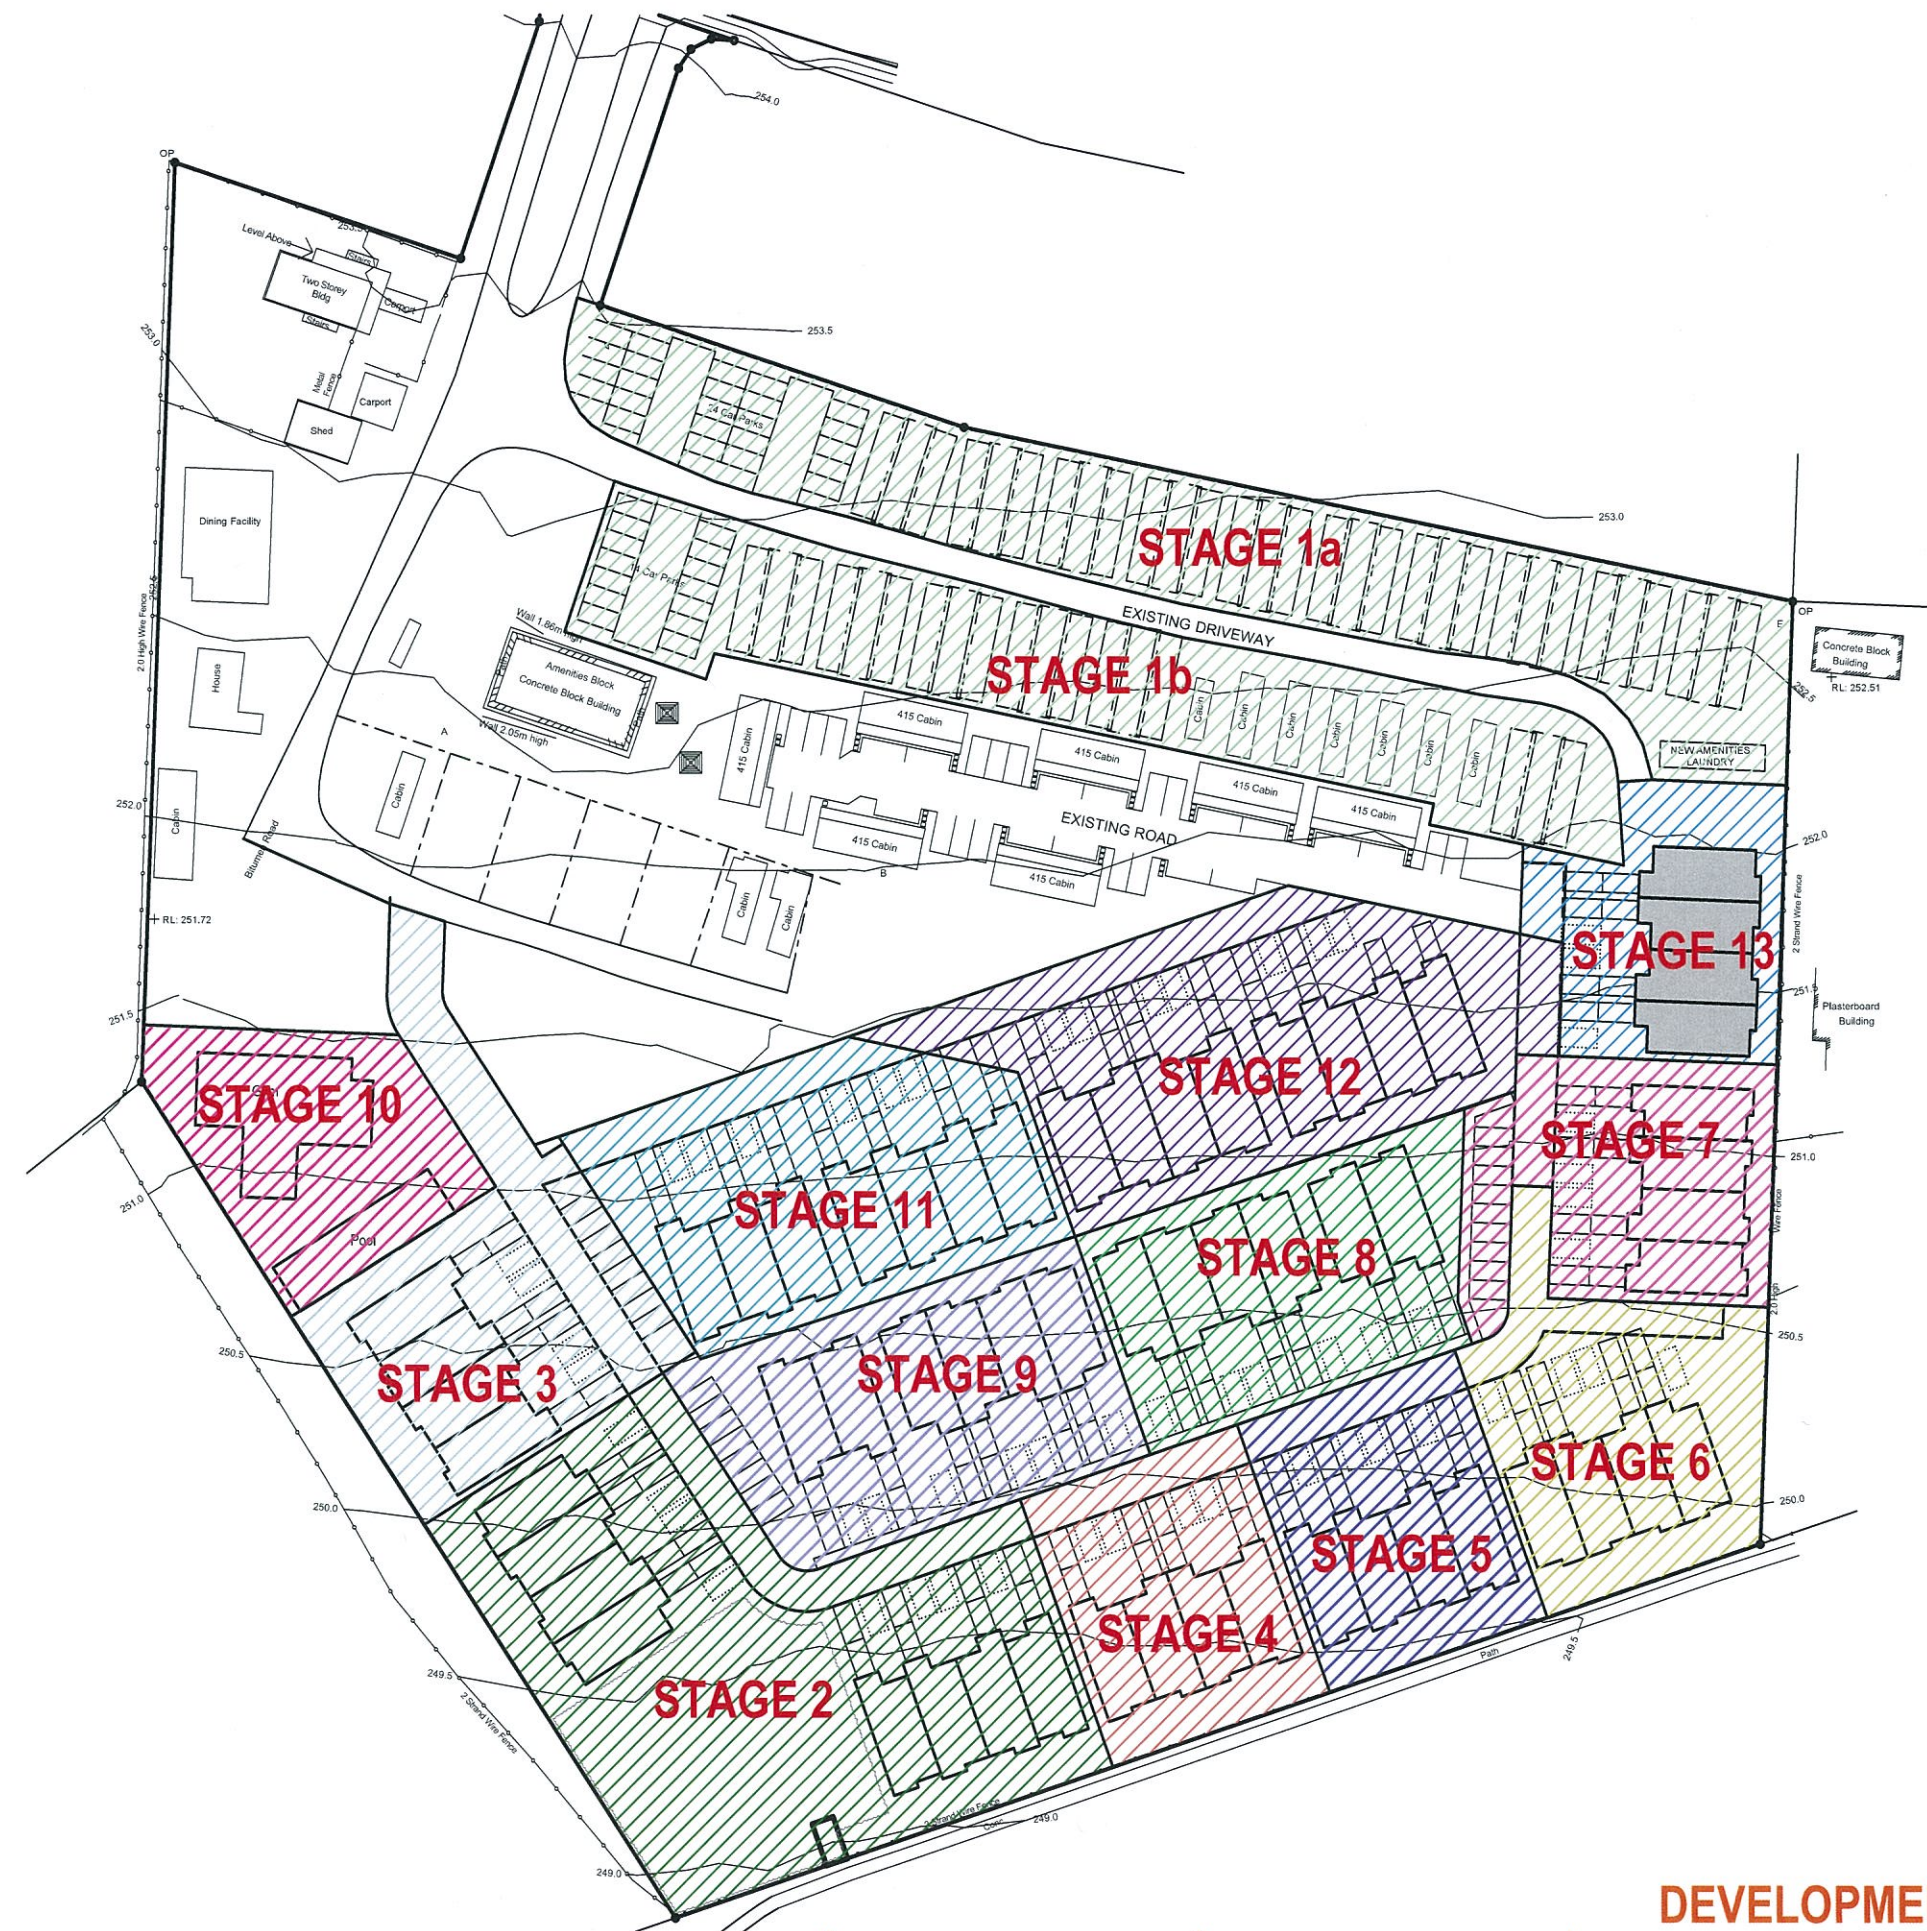

Schedule

Stage 1a:

60 Rooms (20 single storey accommodation buildings)
+ 1 Amenities/Laundry Building
TEMPORARY Non-Resident Workers Accommodation (up to 10 years)

Stage 1b:

36 Rooms (12 single storey accommodation buildings)
TEMPORARY Non-Resident Workers Accommodation (up to 10 years)

Stage 2:

Residential Accommodation Buildings

Stage 3:

Residential Accommodation Buildings

Stage 4:

Residential Accommodation Buildings

Stage 5:

Residential Accommodation Buildings

Stage 6:

Residential Accommodation Buildings

Stage 7:

Residential Accommodation Buildings

Stage 8:

Residential Accommodation Buildings

Stage 9:

Residential Accommodation Buildings

Stage 10:

Gymnasium

Stage 11:

Residential Accommodation Buildings

Stage 12:

Residential Accommodation Buildings

Stage 13:

Residential Accommodation Buildings

PLANS AND DOCUMENTS
referred to in the PDA APPROVAL

- 3 MAR 2014

MEDQ

DEVELOPMENT APPLICATION - NOT FOR CONSTRUCTION



32 DEMAND AVENUE ARUNDEL 4214
PO BOX 1008 BROADBEACH 4218
P. 07 5563 3577
F. 07 5563 3547
E. projects@kyronn.com.au
W. www.kyronn.com.au

CLIENT:
Village National Coal Country Properties Pty Ltd


PROJECT:
Coal Country Adaptive Community

DRAWING:
Site Staging - Stage 13



SCALE: A3 @ 1:1000, 1:500
DATE: 7/02/2014
DESIGN: Nigel Tapper
DRAWN: -

JOB NO: -
DWG NO: DA00.02.15
ISSUE NO: B
CHECKED: GB

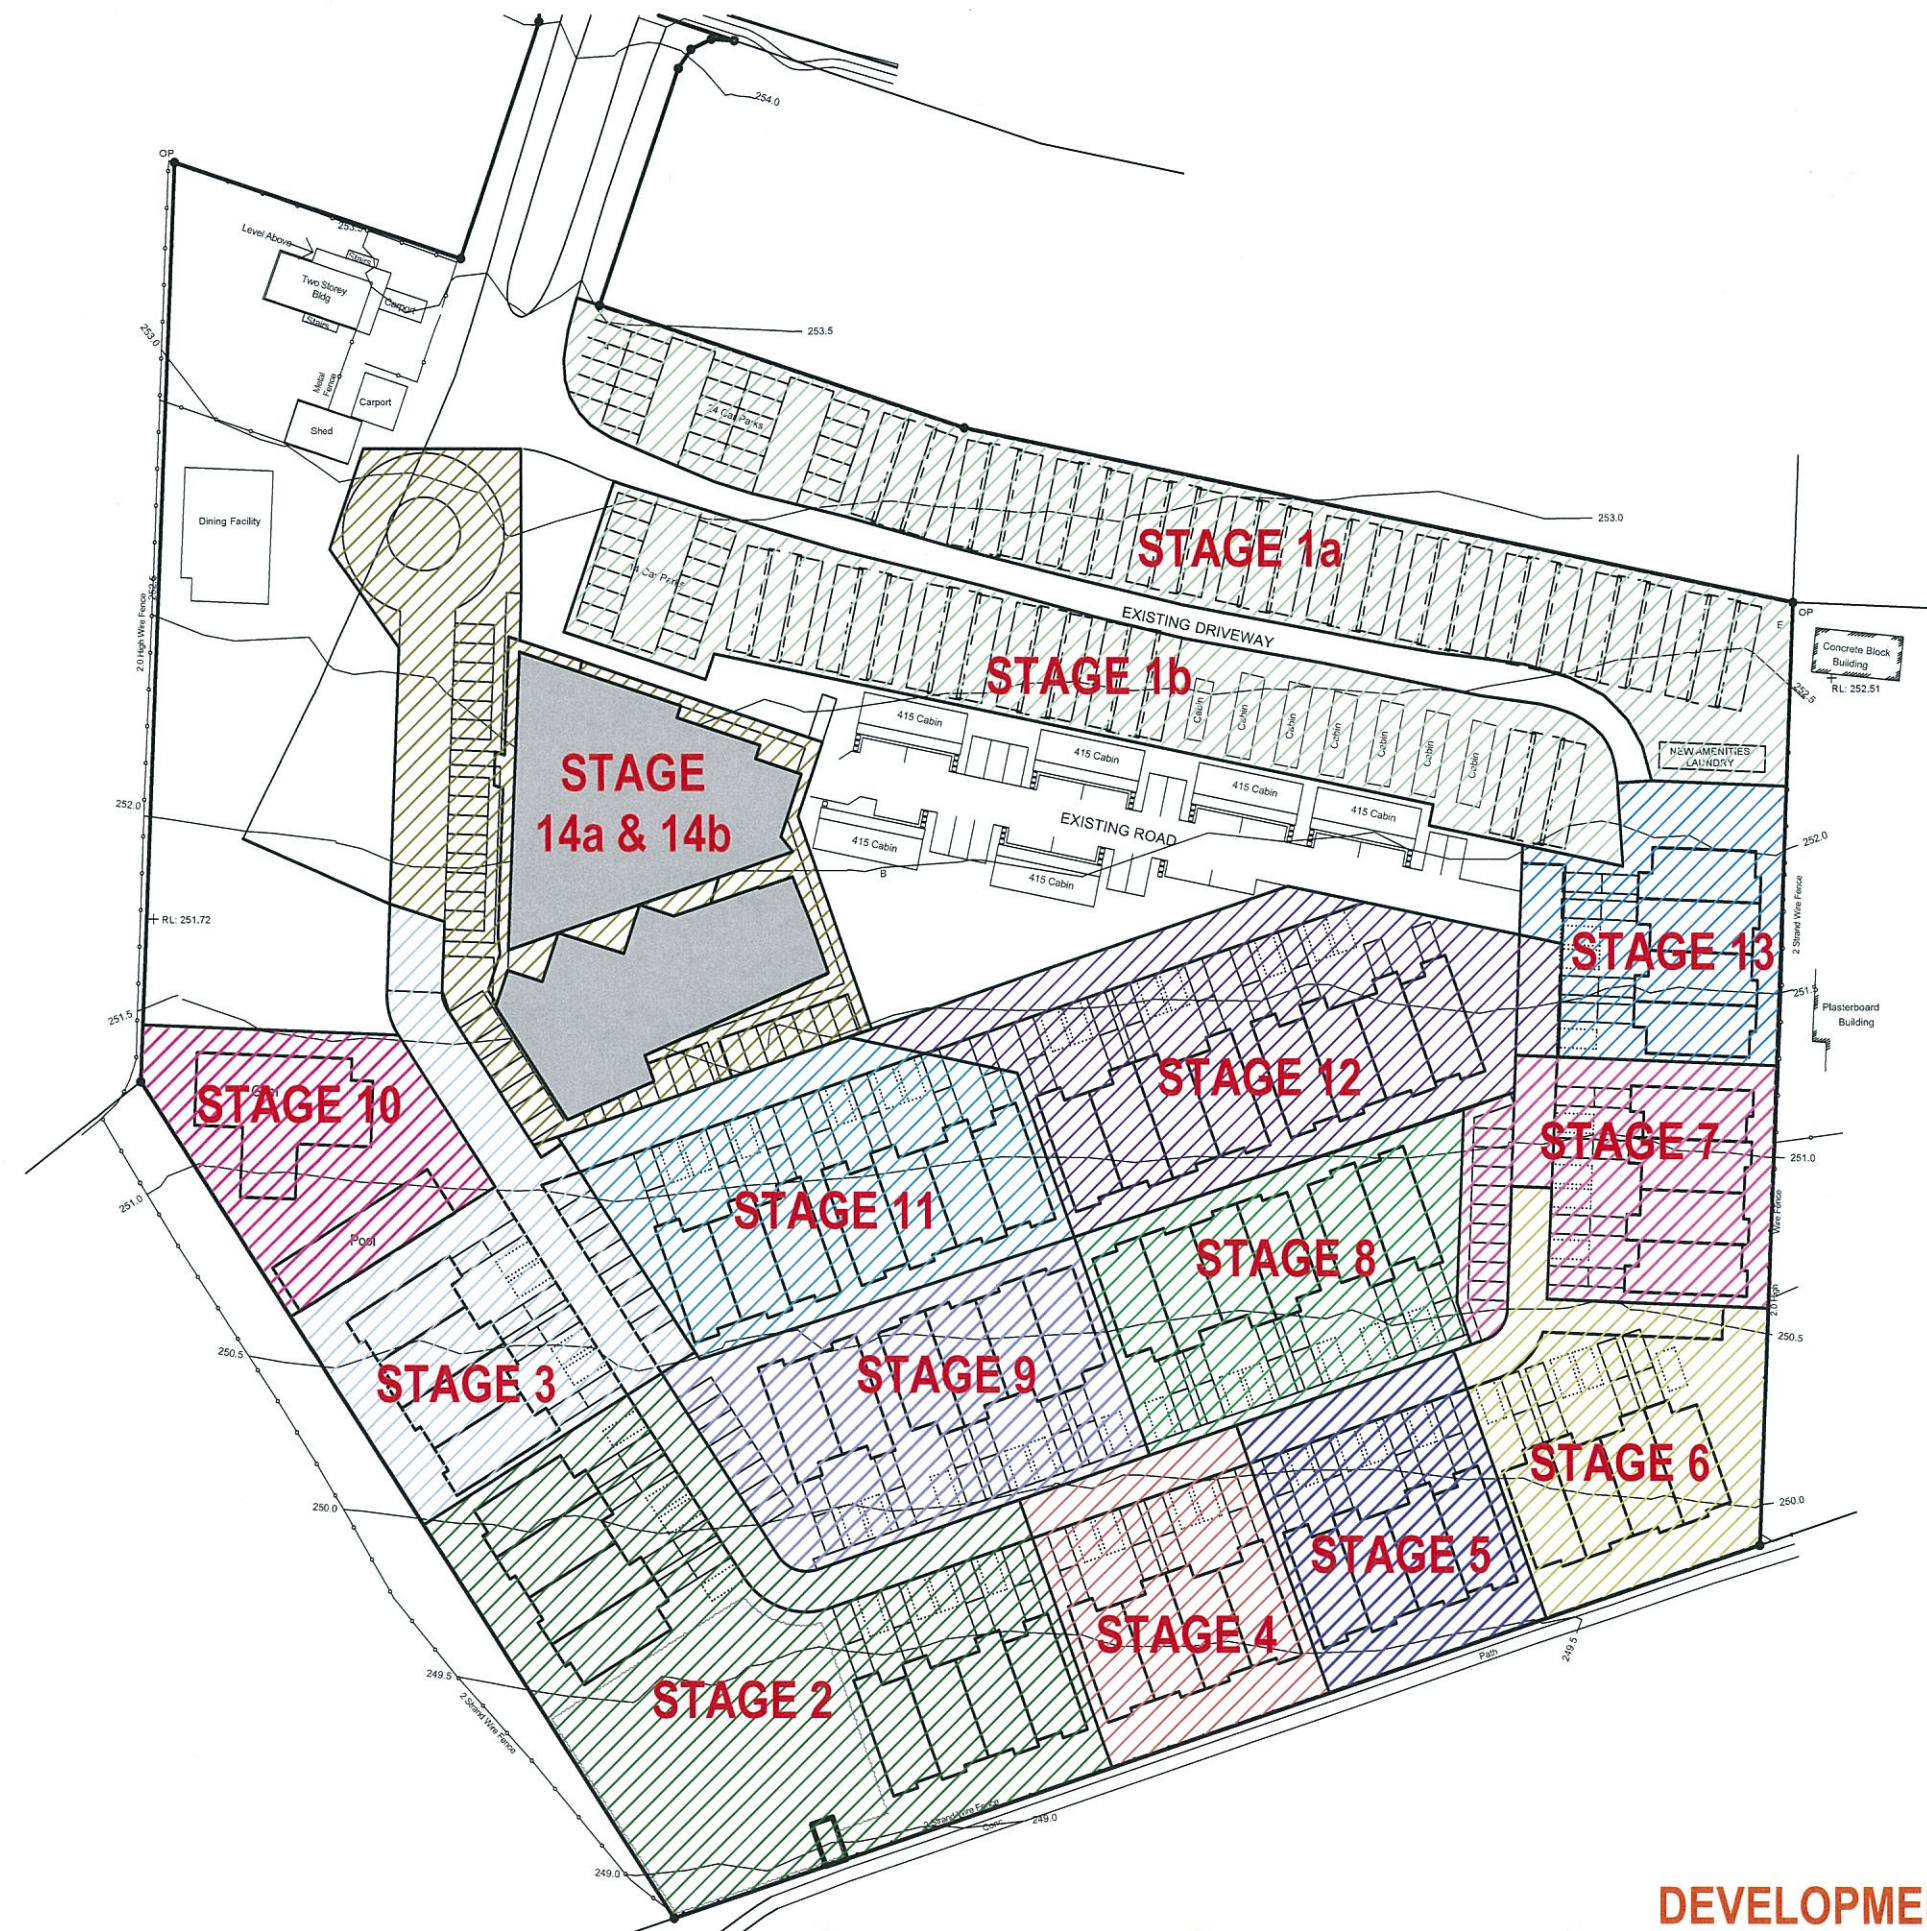

Schedule

Stage 1a:

60 Rooms (20 single storey accommodation buildings)
+ 1 Amenities/Laundry Building
TEMPORARY Non-Resident Workers Accommodation (up to 10 years)

Stage 1b:

36 Rooms (12 single storey accommodation buildings)
TEMPORARY Non-Resident Workers Accommodation (up to 10 years)

Stage 2:

Residential Accommodation Buildings

Stage 3:

Residential Accommodation Buildings

Stage 4:

Residential Accommodation Buildings

Stage 5:

Residential Accommodation Buildings

Stage 6:

Residential Accommodation Buildings

Stage 7:

Residential Accommodation Buildings

Stage 8:

Residential Accommodation Buildings

Stage 9:

Residential Accommodation Buildings

Stage 10:

Gymnasium

Stage 11:

Residential Accommodation Buildings

Stage 12:

Residential Accommodation Buildings

Stage 13:

Residential Accommodation Buildings

Stage 14a:

Town Square - Restaurant, Tavern, Offices, Gynasium, Shop

Stage 14b:

Town Square - Motel (over restaurant)

PLANS AND DOCUMENTS
referred to in the PDA APPROVAL

- 3 MAR 2014

MEDQ

DEVELOPMENT APPLICATION - NOT FOR CONSTRUCTION



32 DEMAND AVENUE ARUNDEL 4214
PO BOX 1008 BROADBEACH 4218
P. 07 5563 3577
F. 07 5563 3547
E. projects@kyronn.com.au
W. www.kyronn.com.au

CLIENT:
Village National Coal Country Properties Pty Ltd


PROJECT:
Coal Country Adaptive Community

DRAWING:
Site Staging - Stage 14



SCALE: A3 @ 1:1000, 1:500
DATE: 7/02/2014
DESIGN: Nigel Tapper
DRAWN: -

JOB NO: -
DWG NO: DA00.02.16
ISSUE NO: B
CHECKED: GB

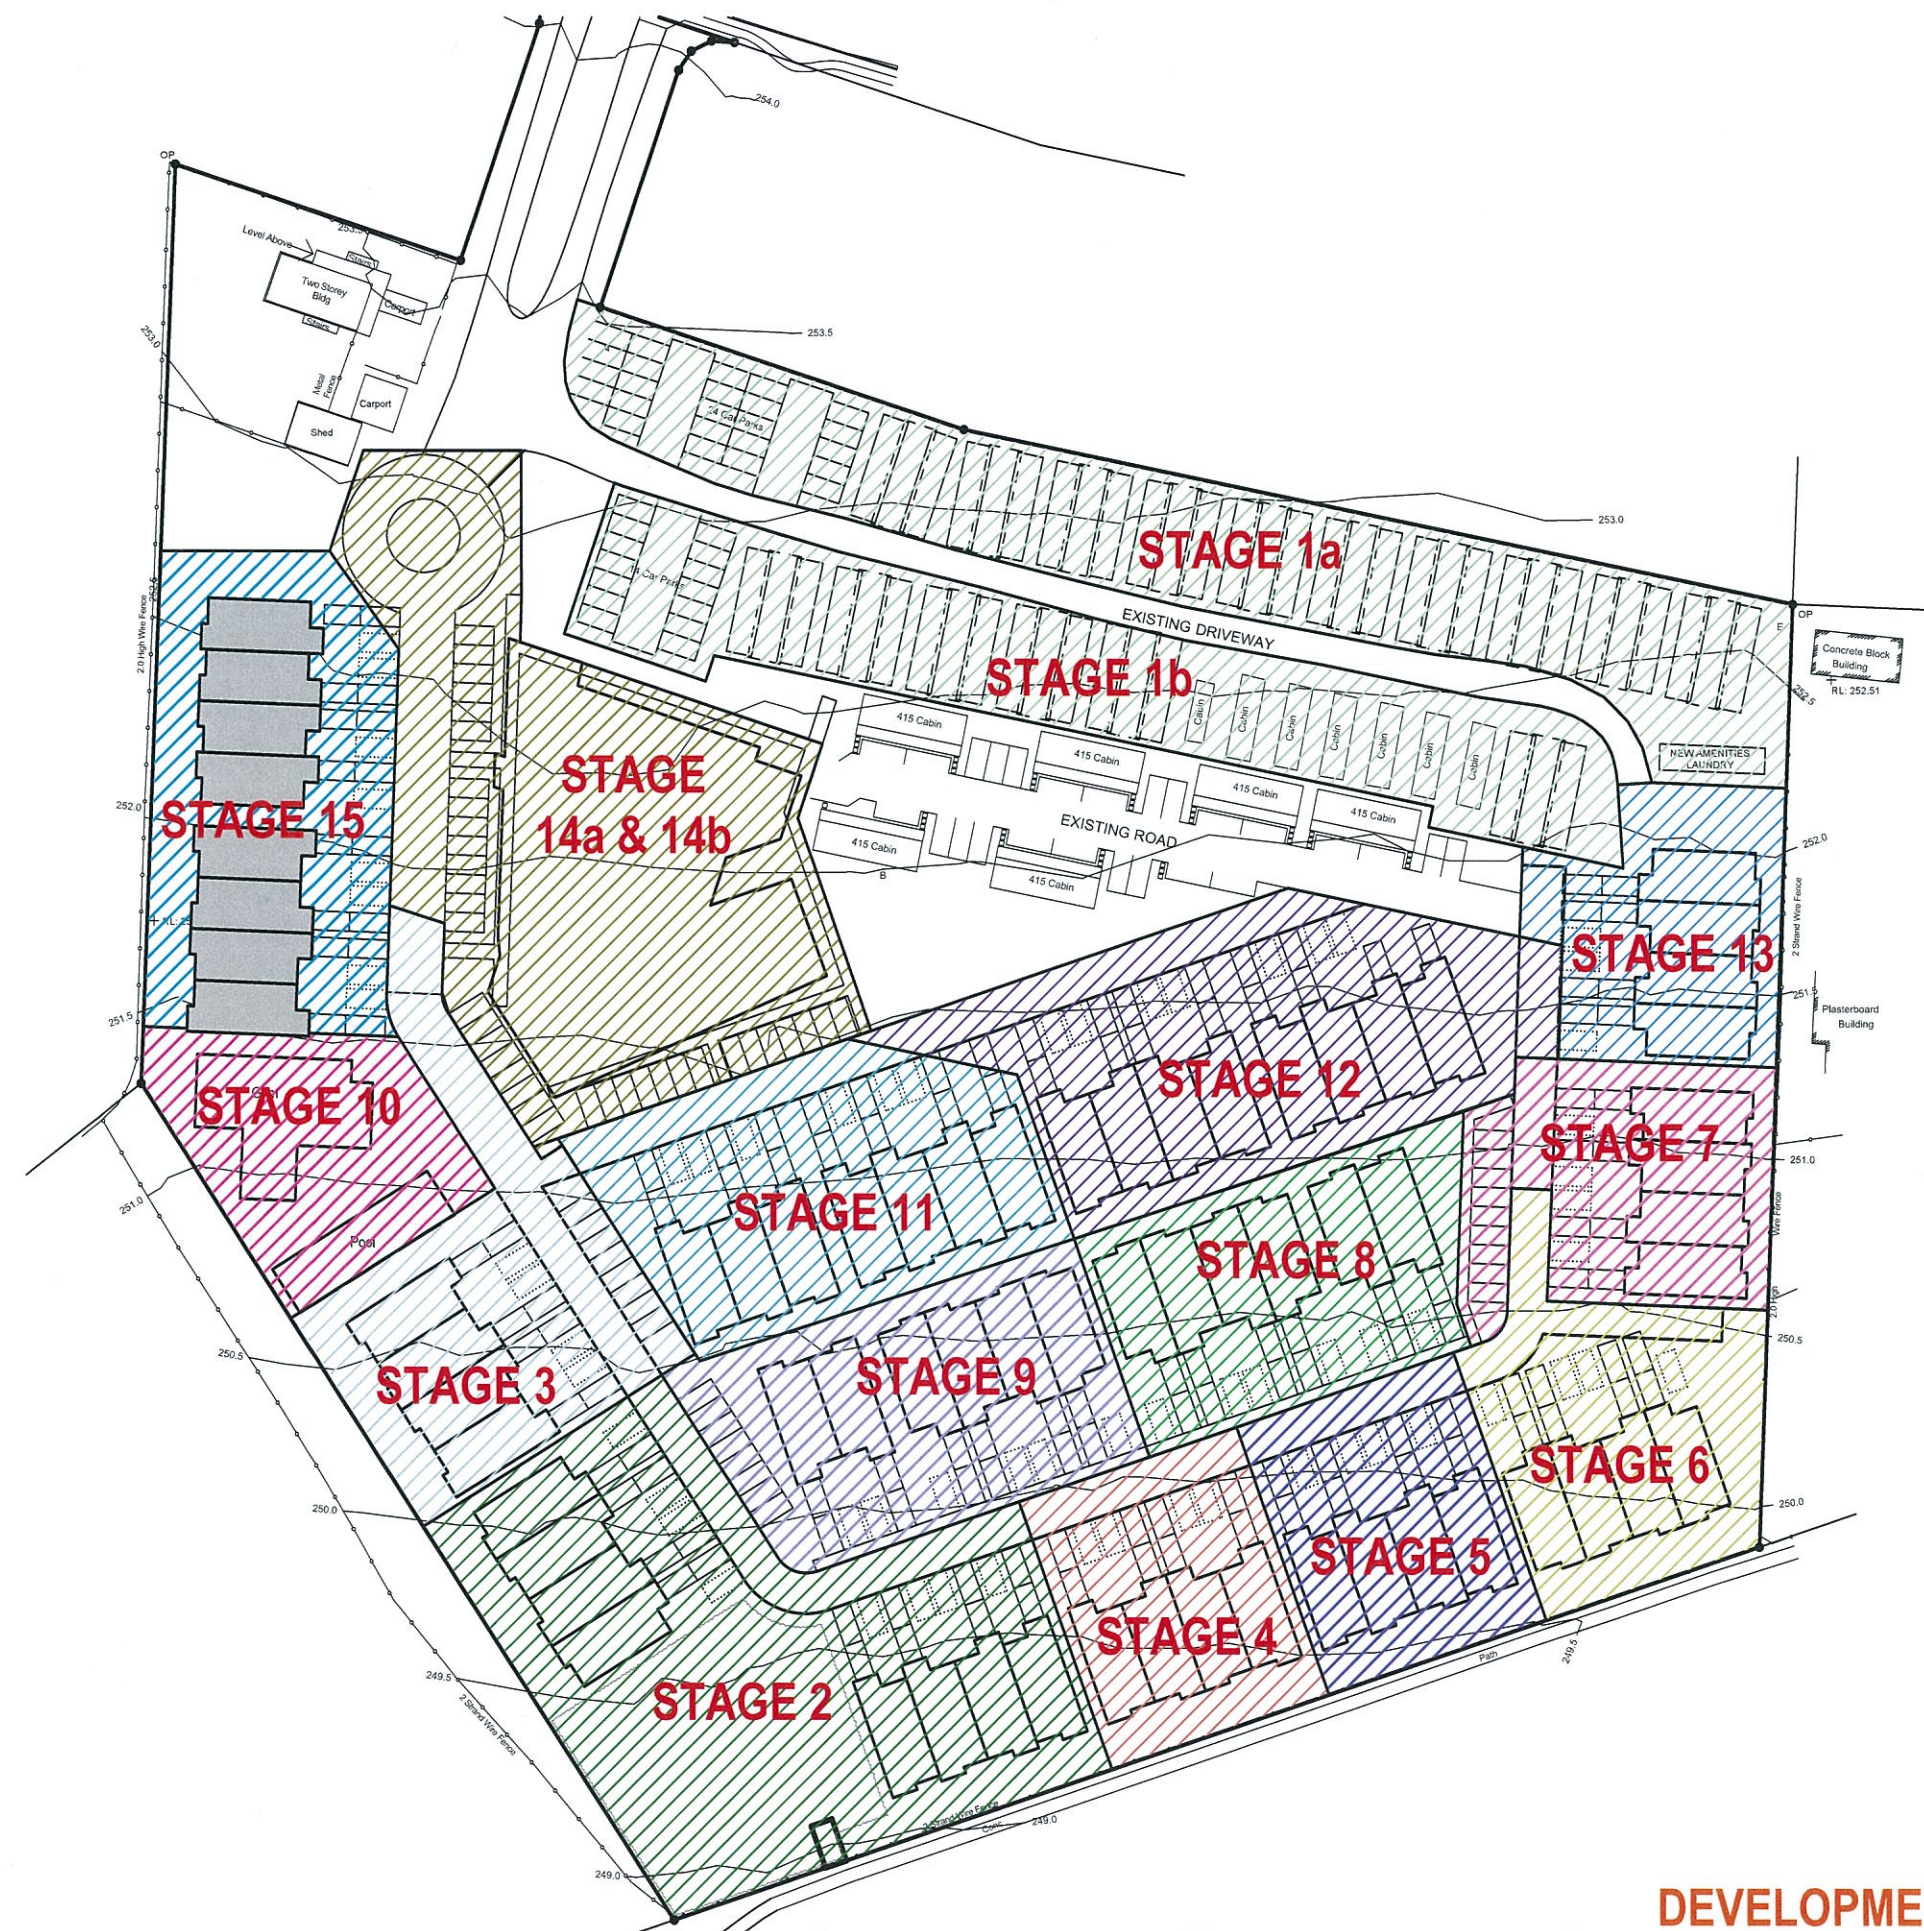

Schedule

Stage 1a:

60 Rooms (20 single storey accommodation buildings)
+ 1 Amenities/Laundry Building
TEMPORARY Non-Resident Workers Accommodation (up to 10 years)

Stage 1b:

36 Rooms (12 single storey accommodation buildings)
TEMPORARY Non-Resident Workers Accommodation (up to 10 years)

Stage 2:

Residential Accommodation Buildings

Stage 3:

Residential Accommodation Buildings

Stage 4:

Residential Accommodation Buildings

Stage 5:

Residential Accommodation Buildings

Stage 6:

Residential Accommodation Buildings

Stage 7:

Residential Accommodation Buildings

Stage 8:

Residential Accommodation Buildings

Stage 9:

Residential Accommodation Buildings

Stage 10:

Gymnasium

Stage 11:

Residential Accommodation Buildings

Stage 12:

Residential Accommodation Buildings

Stage 13:

Residential Accommodation Buildings

Stage 14a:

Town Square - Restaurant, Tavern, Offices, Gynasium, Shop

Stage 14b:

Town Square - Motel (over restaurant)

Stage 15:

Residential Accommodation Buildings

PLANS AND DOCUMENTS
referred to in the PDA APPROVAL

- 3 MAR 2014

MEDQ

DEVELOPMENT APPLICATION - NOT FOR CONSTRUCTION



32 DEMAND AVENUE ARUNDEL 4214
PO BOX 1008 BROADBEACH 4218
P. 07 5563 3577
F. 07 5563 3547
E. projects@kyronn.com.au
W. www.kyronn.com.au

CLIENT:
Village National Coal Country Properties Pty Ltd


PROJECT:
Coal Country Adaptive Community

DRAWING:
Site Staging - Stage 15



SCALE: A3 @ 1:1000, 1:500
DATE: 7/02/2014
DESIGN: Nigel Tapper
DRAWN: -

JOB NO: -
DWG NO: DA00.02.17
ISSUE NO: B
CHECKED: GB

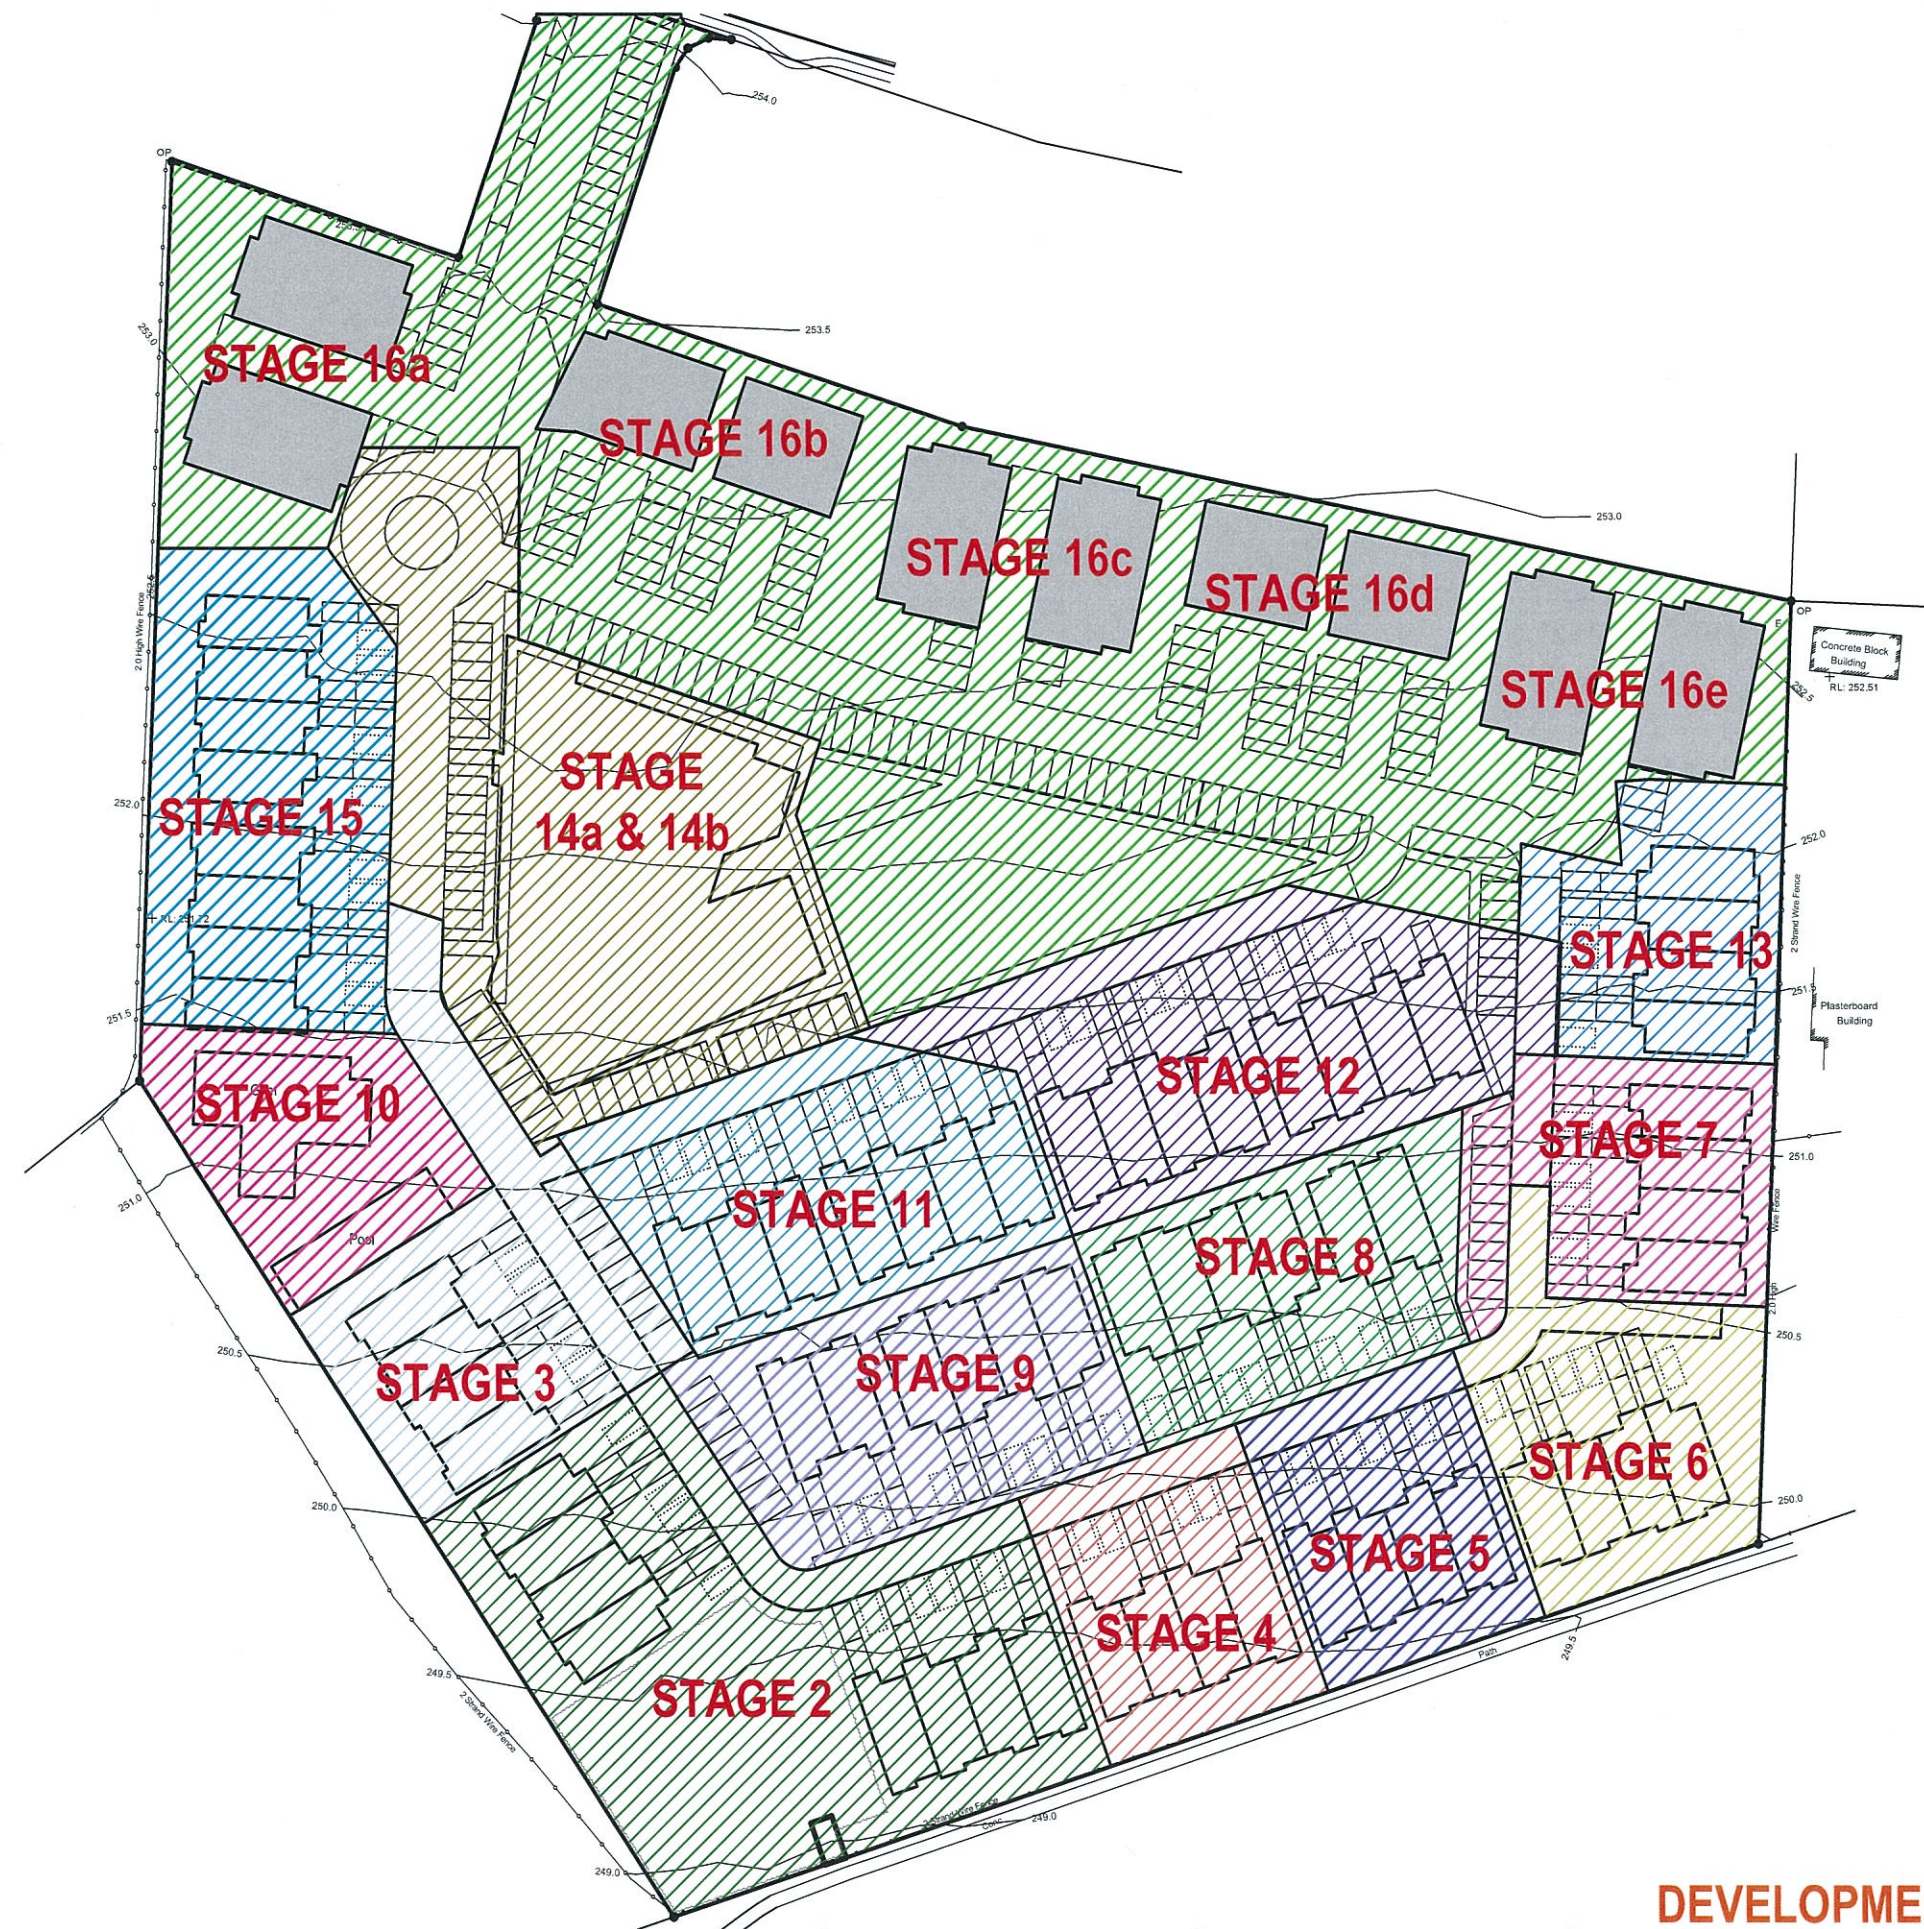

Schedule

Stage 1a:

60 Rooms (20 single storey accommodation buildings)
+ 1 Amenities/Laundry Building
TEMPORARY Non-Resident Workers Accommodation (up to 10 years)

Stage 1b:

36 Rooms (12 single storey accommodation buildings)
TEMPORARY Non-Resident Workers Accommodation (up to 10 years)

Stage 2:

Residential Accommodation Buildings

Stage 3:

Residential Accommodation Buildings

Stage 4:

Residential Accommodation Buildings

Stage 5:

Residential Accommodation Buildings

Stage 6:

Residential Accommodation Buildings

Stage 7:

Residential Accommodation Buildings

Stage 8:

Residential Accommodation Buildings

Stage 9:

Residential Accommodation Buildings

Stage 10:

Gymnasium

Stage 11:

Residential Accommodation Buildings

Stage 12:

Residential Accommodation Buildings

Stage 13:

Residential Accommodation Buildings

Stage 14a:

Town Square - Restaurant, Tavern, Offices, Gynasium, Shop

Stage 14b:

Town Square - Motel (over restaurant)

Stage 15:

Residential Accommodation Buildings

Stage 16:

Residential Accommodation Buildings

PLANS AND DOCUMENTS
referred to in the PDA APPROVAL

- 3 MAR 2014

MEDQ

DEVELOPMENT APPLICATION - NOT FOR CONSTRUCTION



32 DEMAND AVENUE ARUNDEL 4214
PO BOX 1008 BROADBEACH 4218
P. 07 5563 3577
F. 07 5563 3547
E. projects@kyronn.com.au
W. www.kyronn.com.au

CLIENT:
Village National Coal Country Properties Pty Ltd


PROJECT:
Coal Country Adaptive Community

DRAWING:
Site Staging - Stage 16



SCALE: A3 @ 1:1000, 1:500
DATE: 7/02/2014
DESIGN: Nigel Tapper
DRAWN: -

JOB NO: -
DWG NO: DA00.02.18
ISSUE NO: B
CHECKED: GB

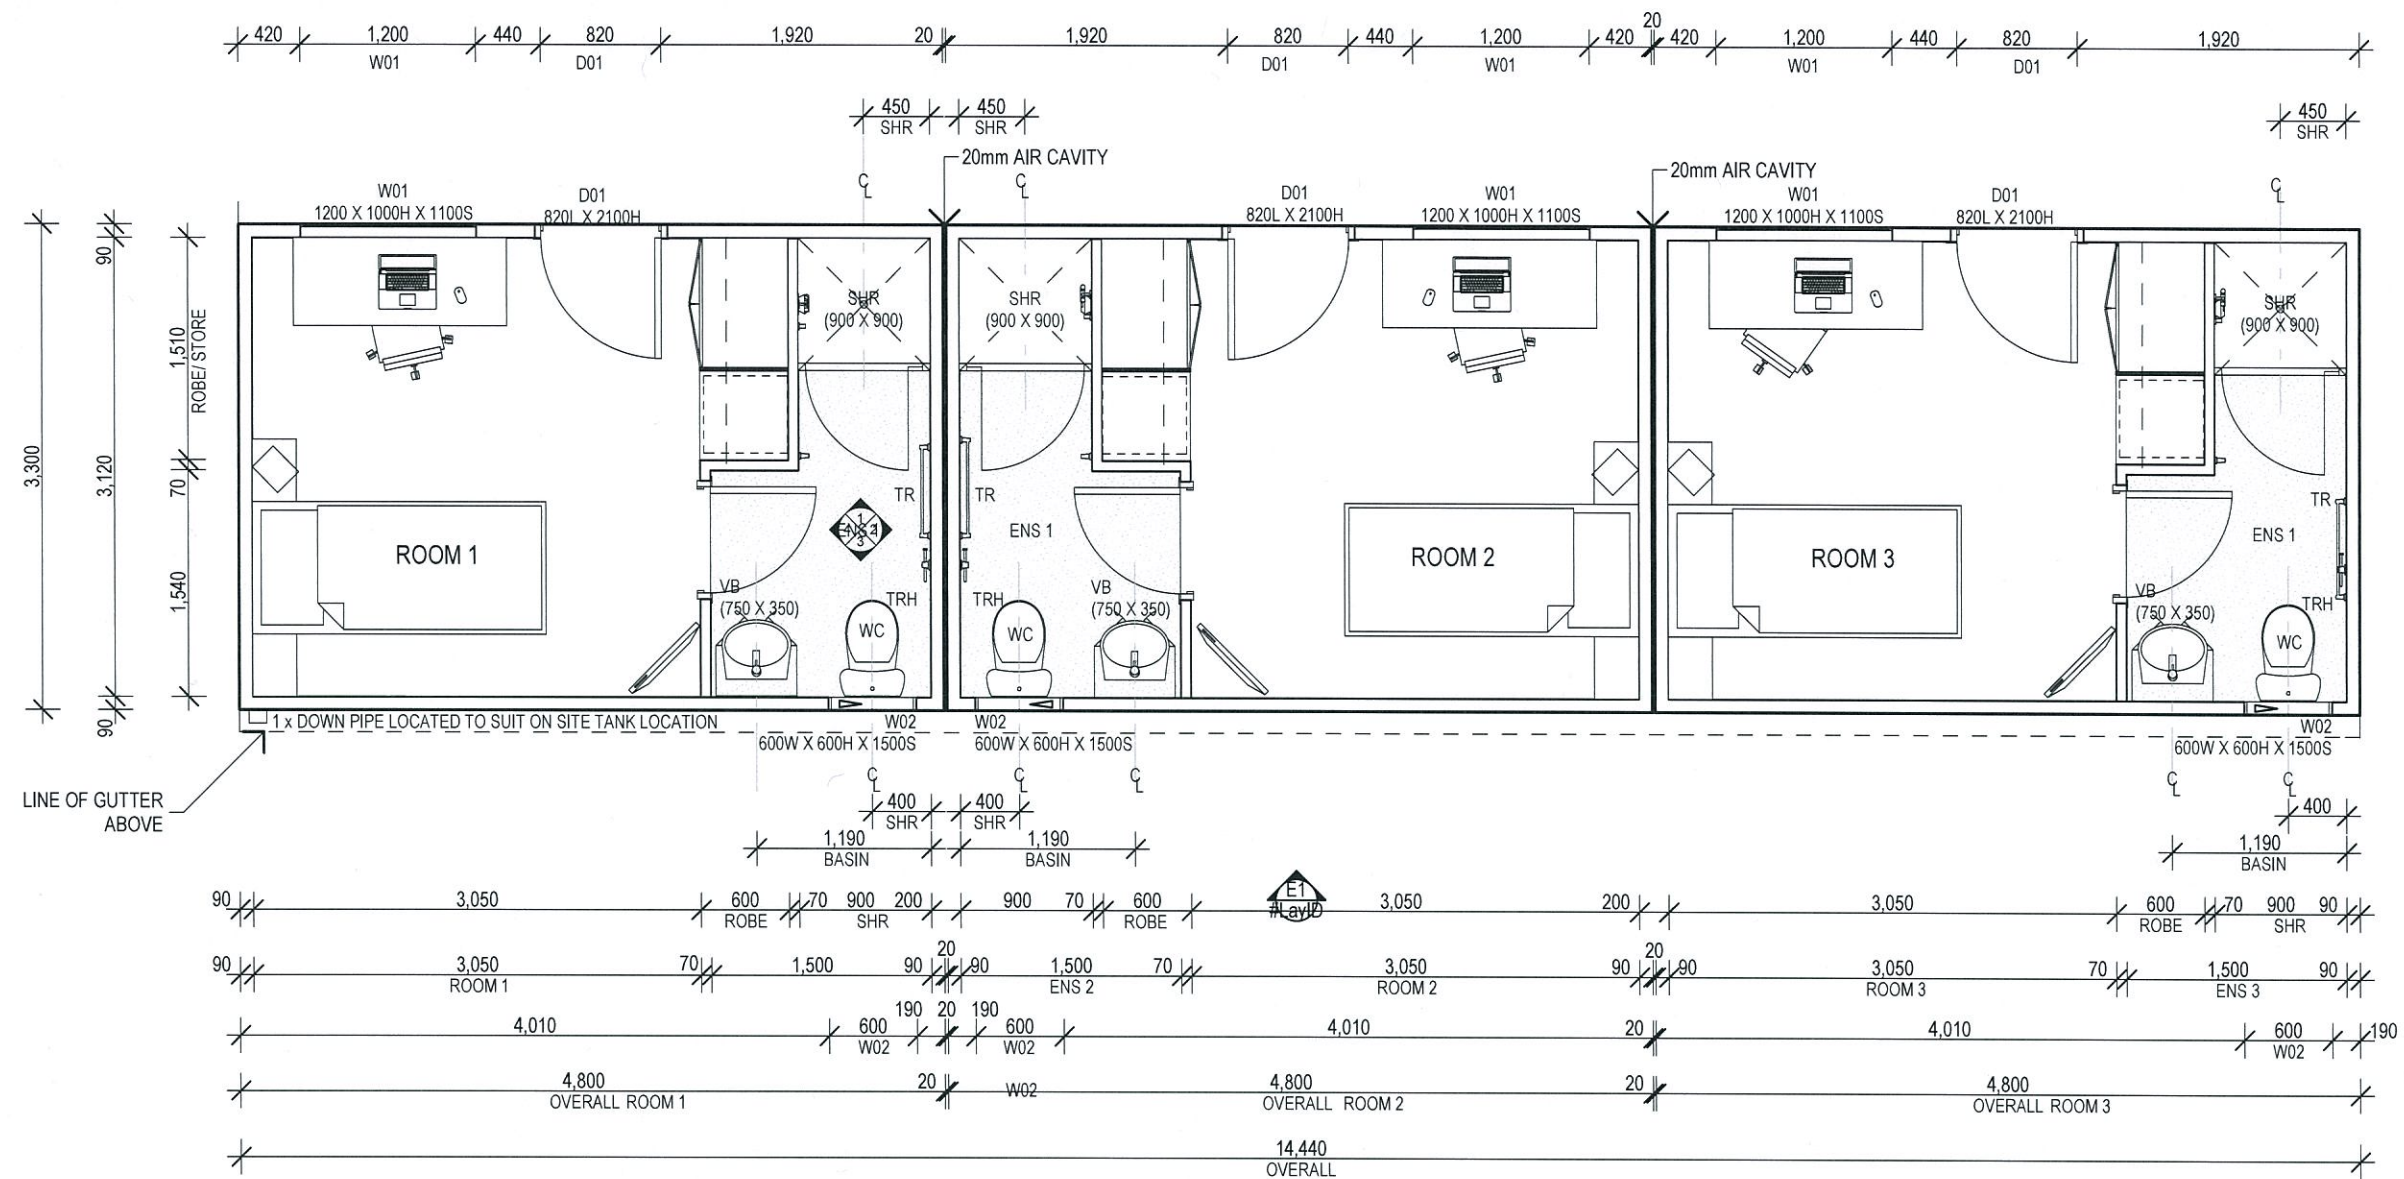

AWNINGS TO BE INCORPORATED BETWEEN BUILDINGS



PLANS AND DOCUMENTS
referred to in the PDA APPROVAL

- 3 MAR 2014

MEDQ

DEVELOPMENT APPLICATION - NOT FOR CONSTRUCTION



32 DEMAND AVENUE ARUNDEL 4214
PO BOX 1008 BROADBEACH 4218
P. 07 5563 3577
F. 07 5563 3547
E. projects@kyronn.com.au
W. www.kyronn.com.au


CLIENT:
Village National Coal Country Properties Pty Ltd

PROJECT:
Coal Country Adaptive Community

DRAWING:
Single Storey TEMPORARY Non-Resident
Workers Accomodation - Indicative Plans

SCALE: A3 @ 1:1.33, 1:50
DATE: 7/02/2014
DESIGN: Nigel Tapper
DRAWN: -

JOB NO: -
DWG NO: DA10.08
ISSUE NO: B
CHECKED: GB

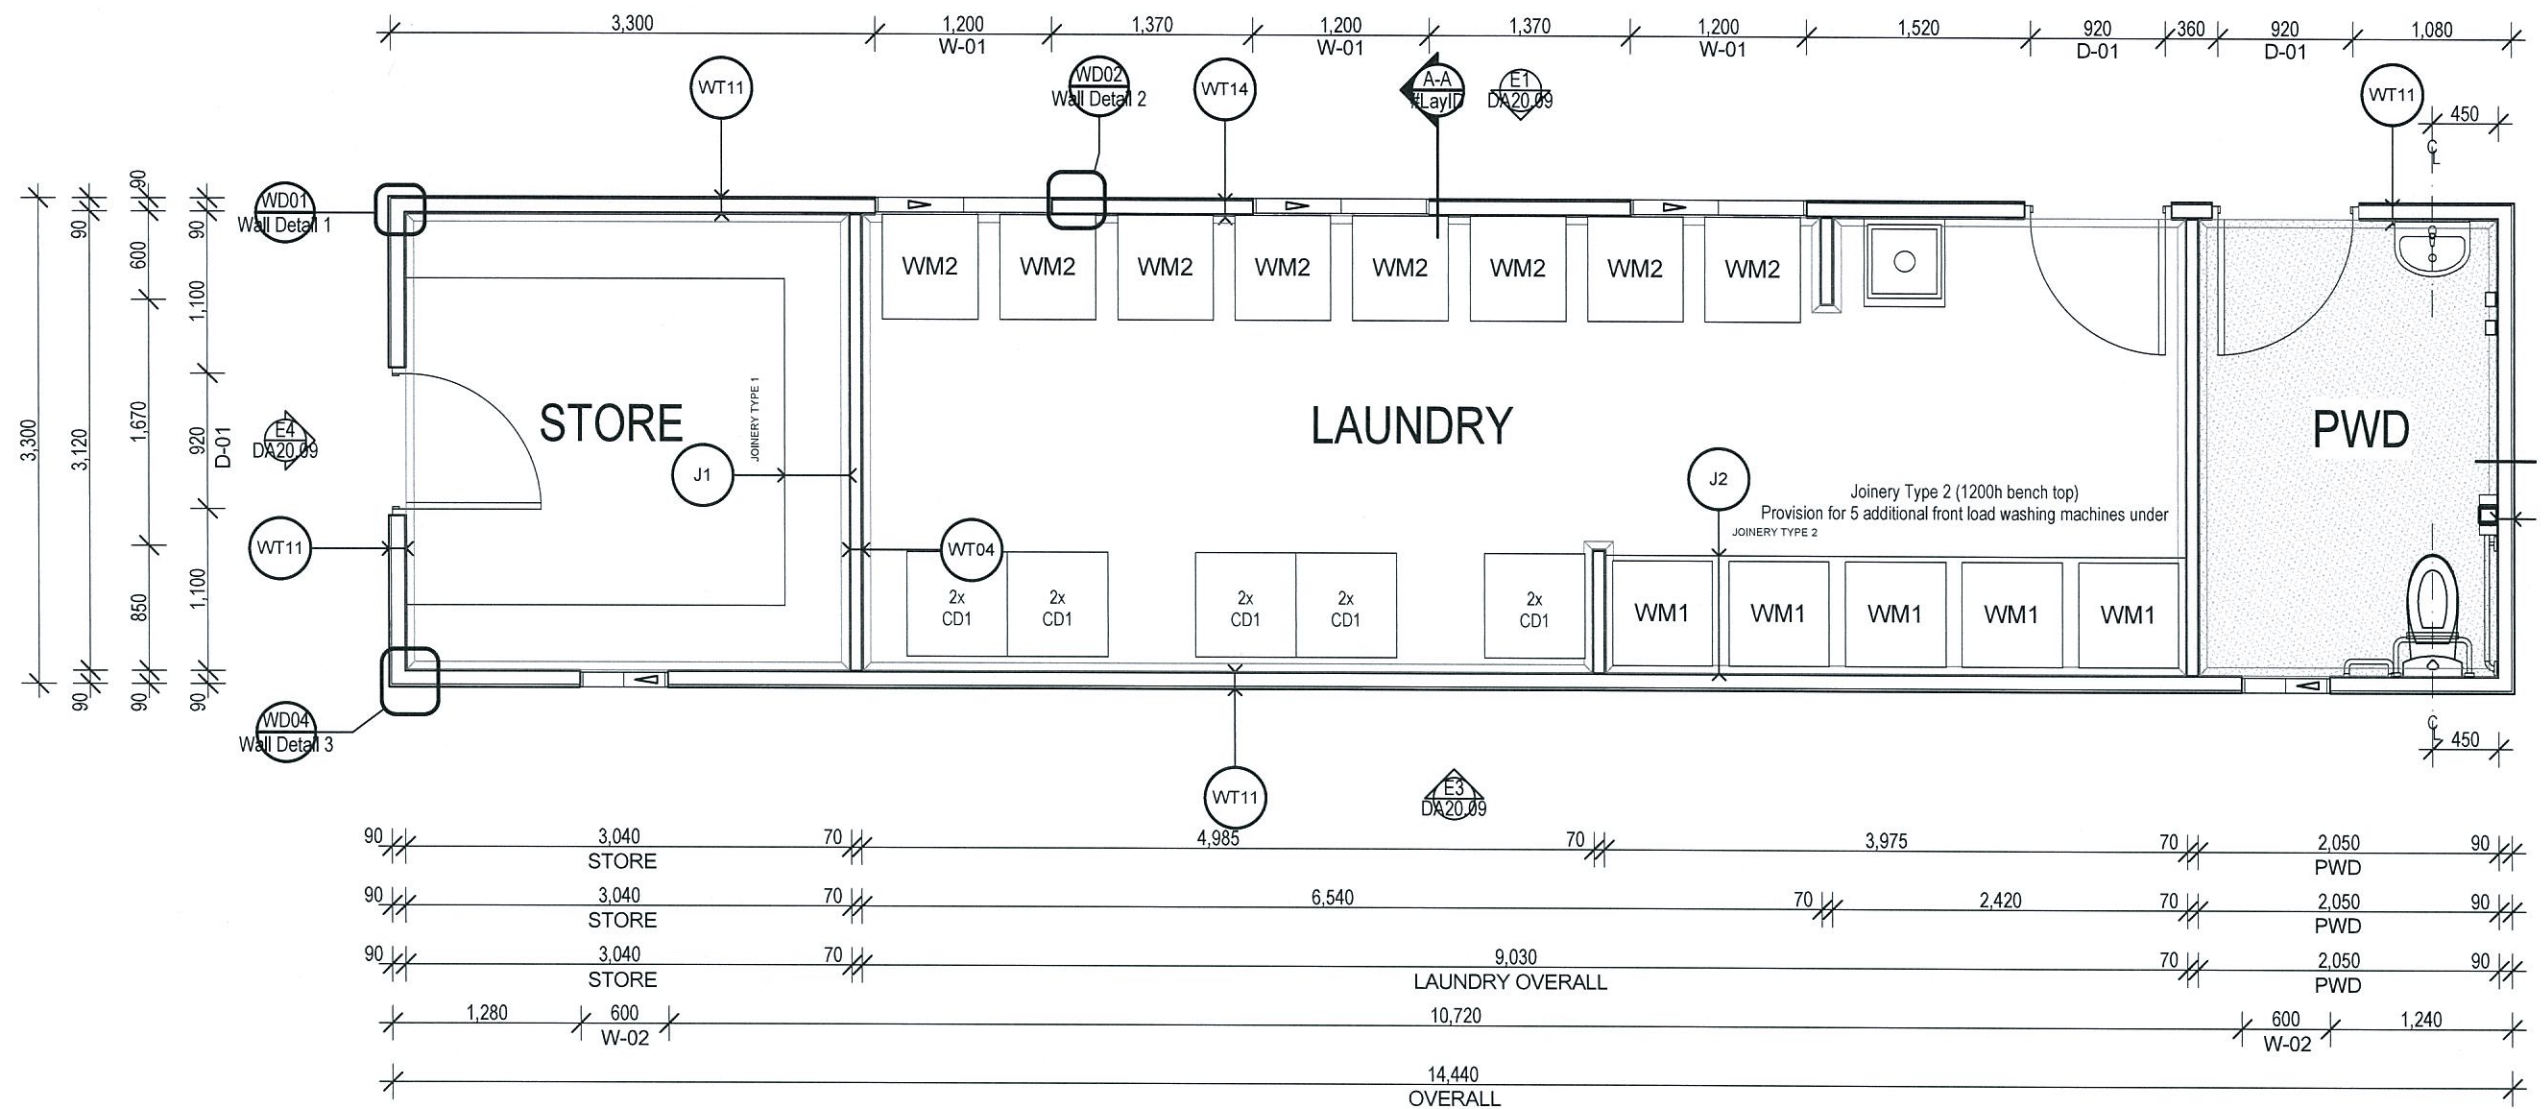

PLANS AND DOCUMENTS
referred to in the PDA APPROVAL

- 3 MAR 2014

MEDQ

DEVELOPMENT APPLICATION - NOT FOR CONSTRUCTION



32 DEMAND AVENUE ARUNDEL 4214
PO BOX 1008 BROADBEACH 4218
P. 07 5563 3577
F. 07 5563 3547
E. projects@kyronn.com.au
W. www.kyronn.com.au



CLIENT:
Village National Coal Country Properties Pty Ltd

PROJECT:
Coal Country Adaptive Community

DRAWING:
Single Storey TEMPORARY Amenities/Laundry
Building - Indicative Plan

SCALE: A3 @ 1:50
DATE: 7/02/2014
DESIGN: Nigel Tapper
DRAWN: -

JOB NO: -
DWG NO: DA10.09
ISSUE NO: B
CHECKED: GB

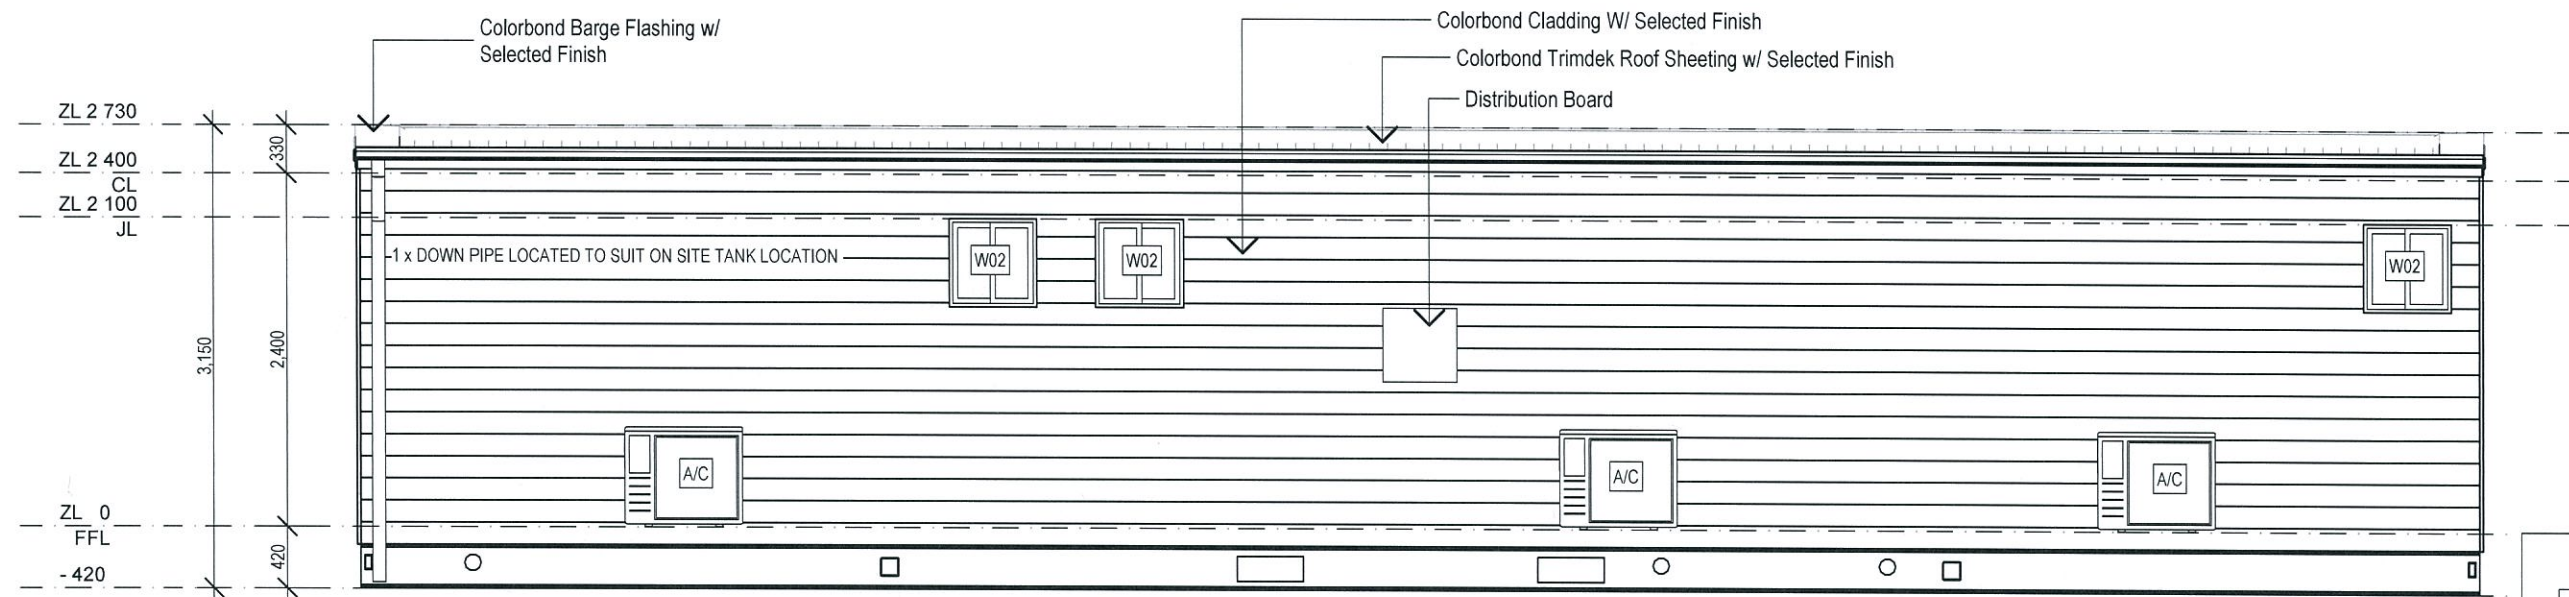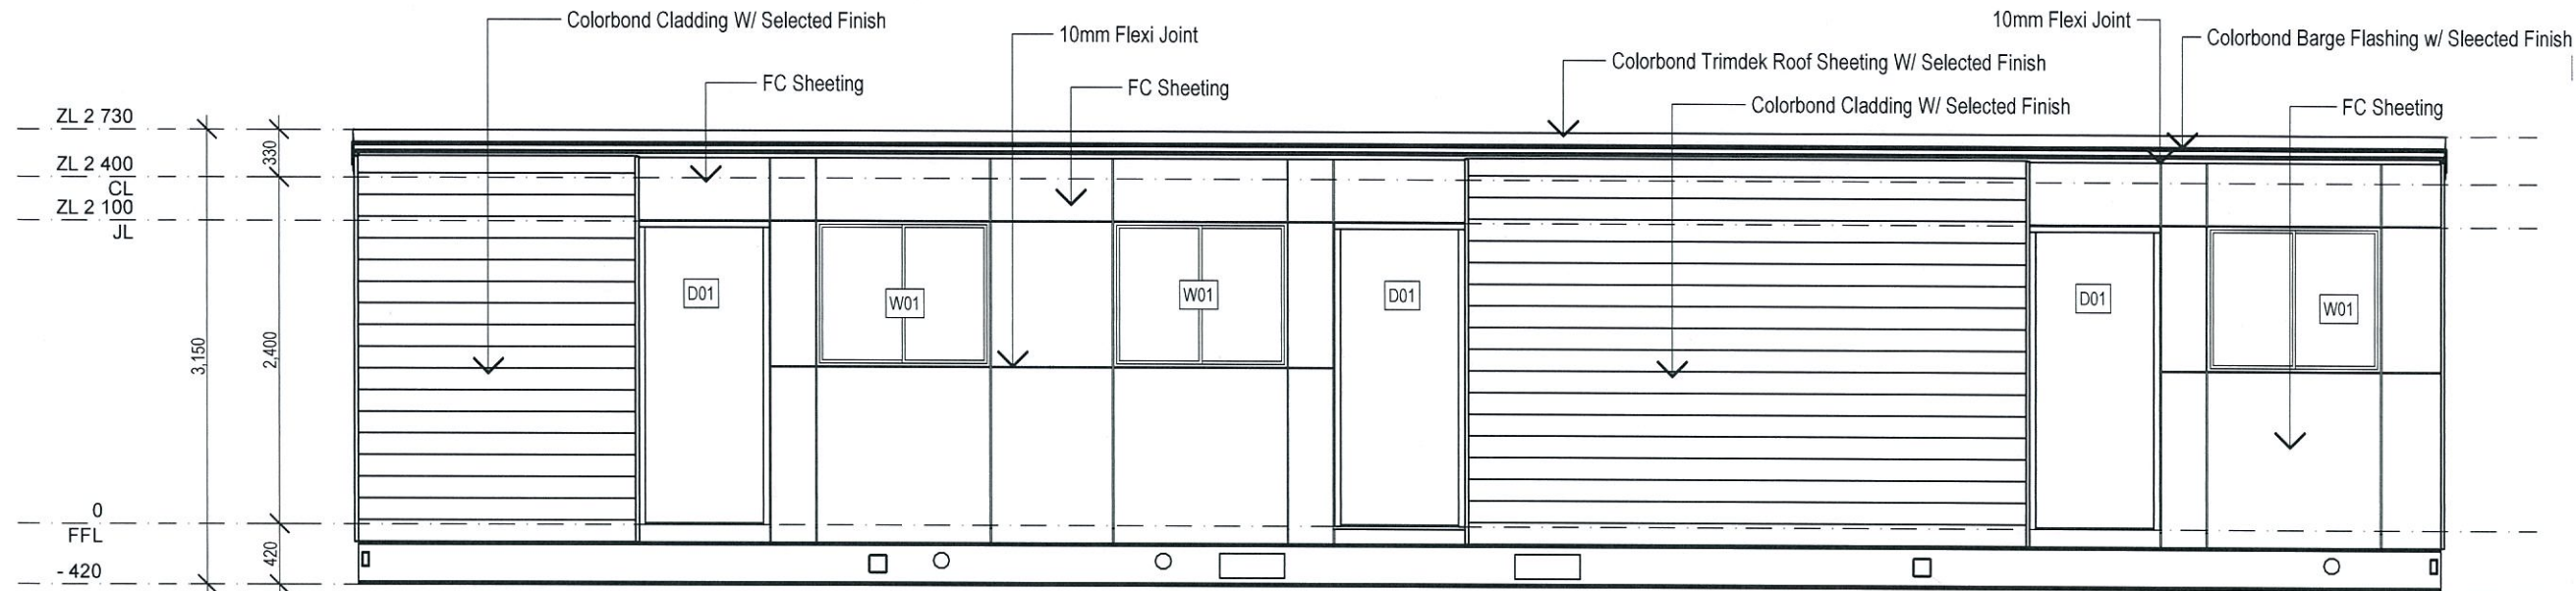


AWNINGS TO BE INCORPORATED BETWEEN BUILDINGS



PLANS AND DOCUMENTS
referred to in the PDA APPROVAL

- 3 MAR 2014

MEDQ

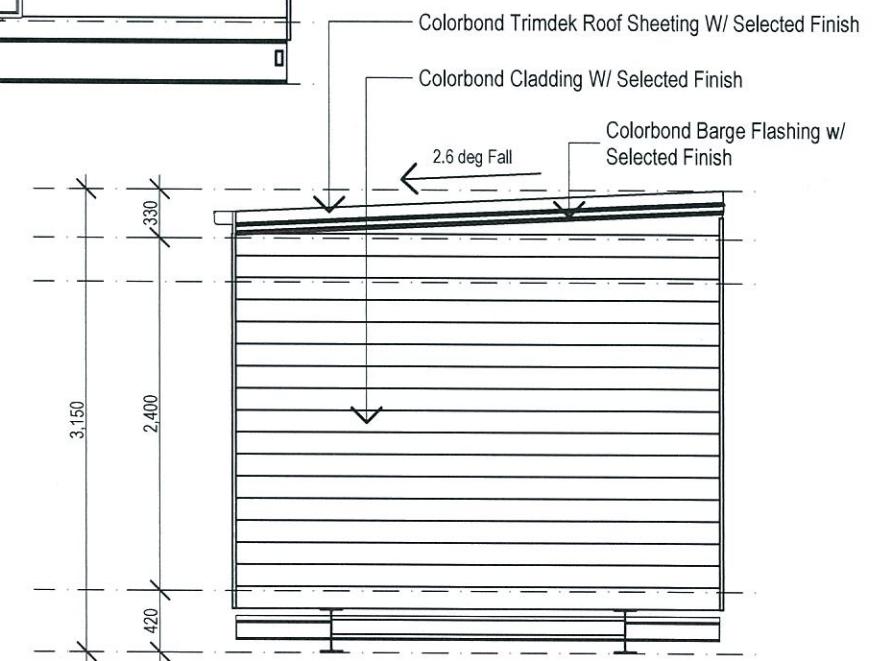

DEVELOPMENT APPLICATION - NOT FOR CONSTRUCTION



32 DEMAND AVENUE ARUNDEL 4214
PO BOX 1008 BROADBEACH 4218
P. 07 5563 3577
F. 07 5563 3547
E. projects@kyronn.com.au
W. www.kyronn.com.au





CLIENT:
Village National Coal Country Properties Pty Ltd

PROJECT:
Coal Country Adaptive Community

DRAWING:
Single Storey TEMPORARY Non-Resident
Workers Accommodation - Indicative Elevations

SCALE: A3 @ 1:1, 1:1.33
DATE: 7/02/2014
DESIGN: Nigel Tapper
DRAWN: -

JOB NO: -
DWG NO: DA20.08
ISSUE NO: B
CHECKED: GB

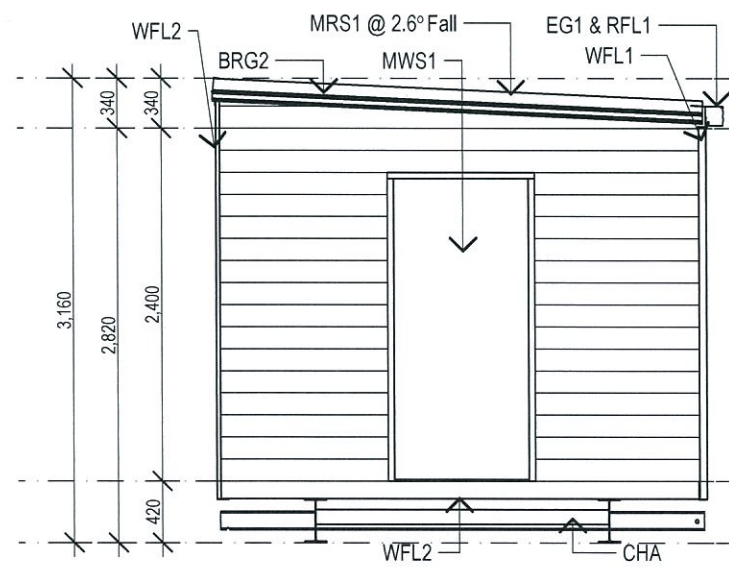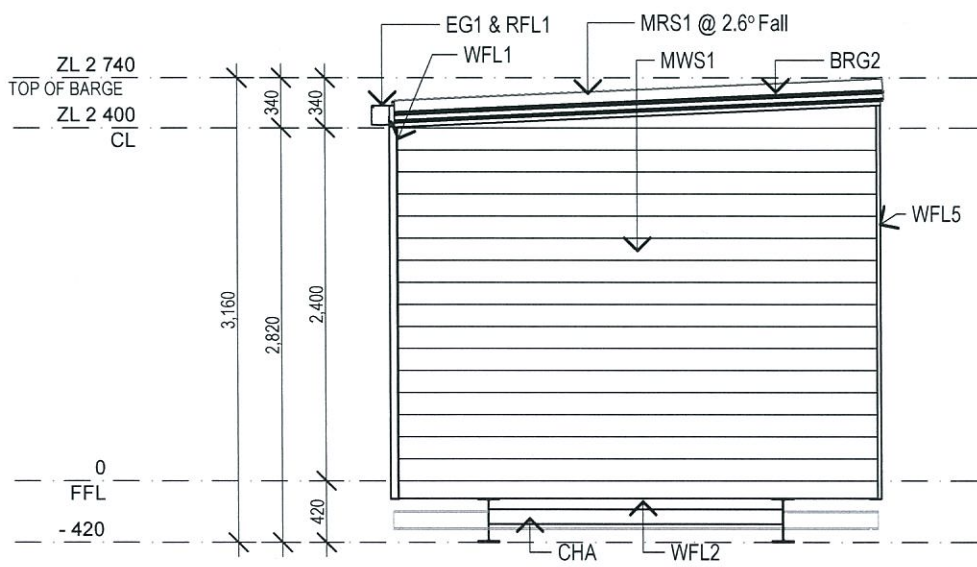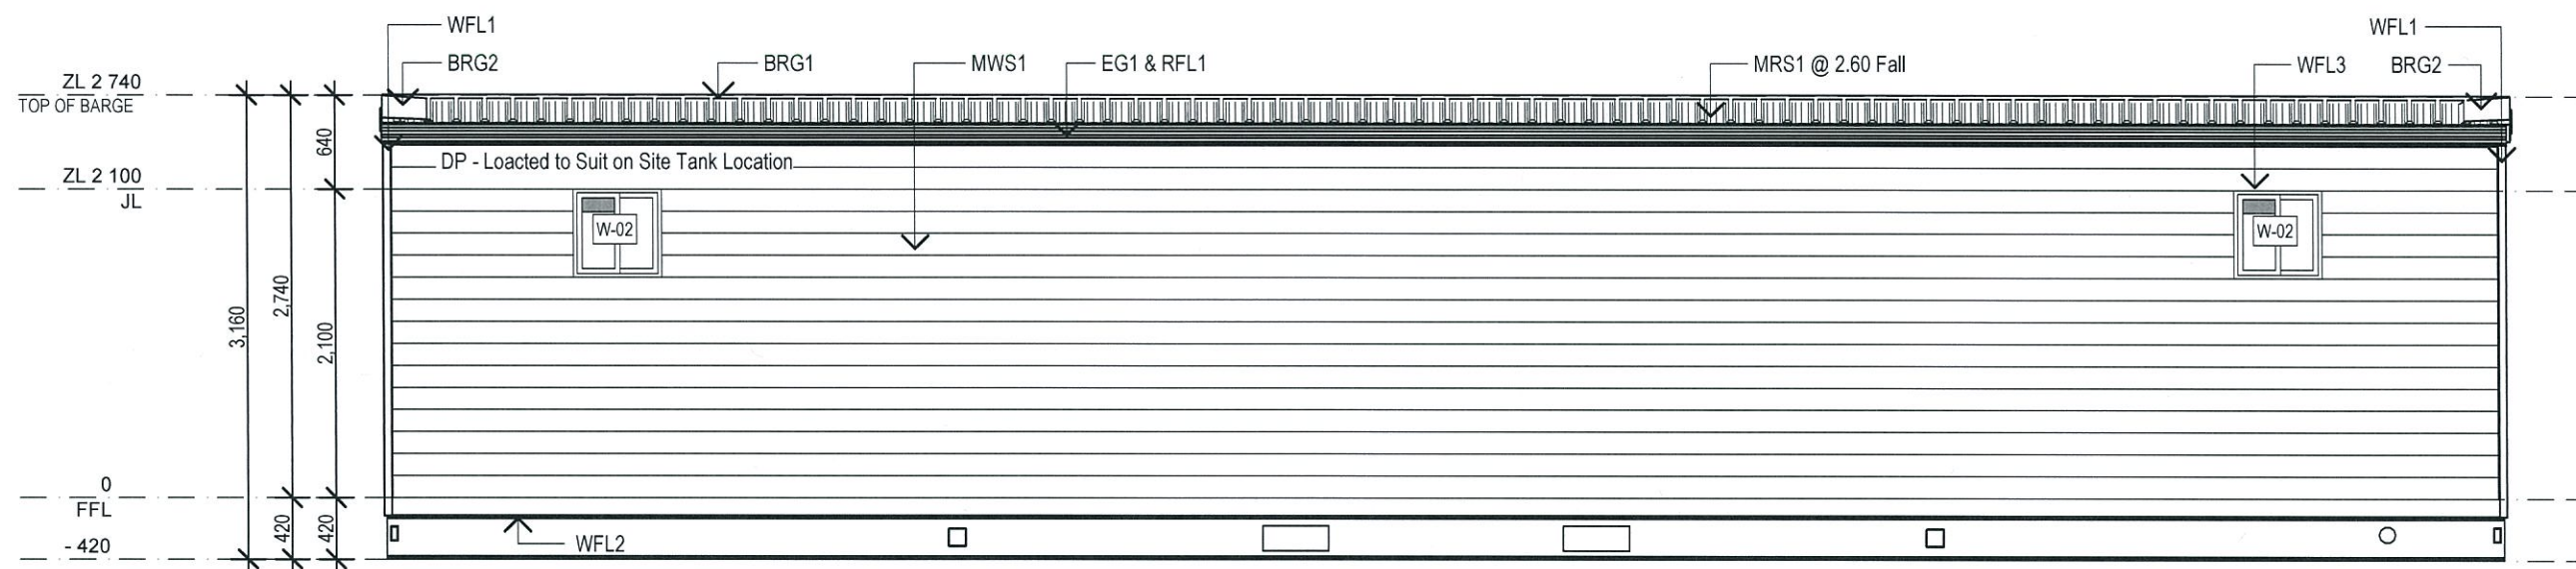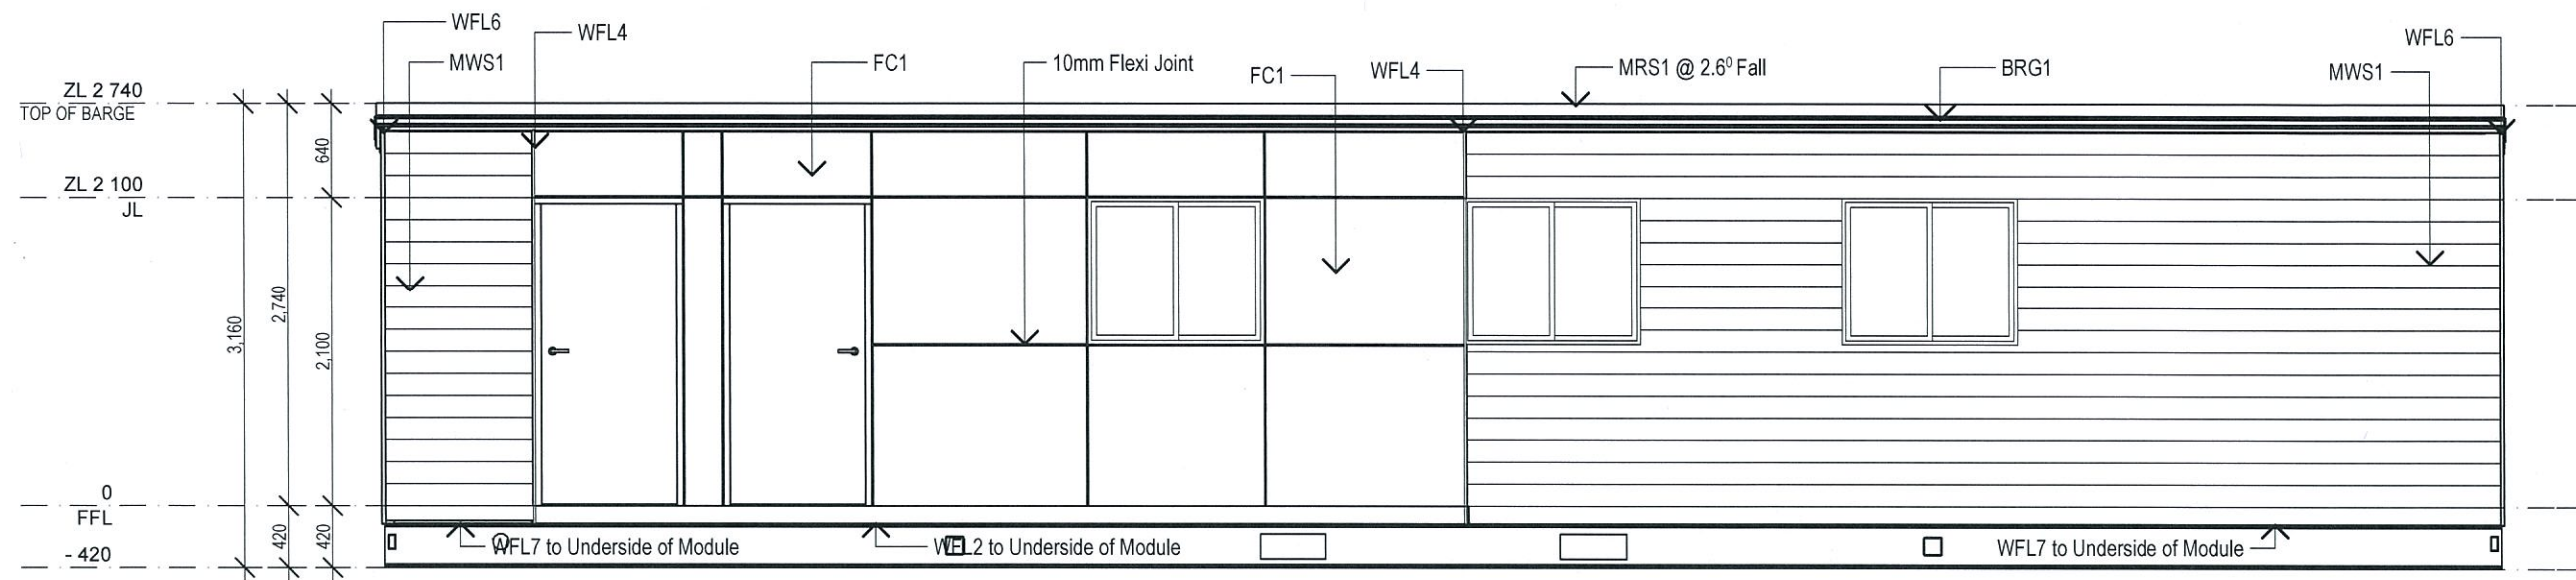

PLANS AND DOCUMENTS
referred to in the PDA APPROVAL

-3 MAR 2014

MEDQ

DEVELOPMENT APPLICATION - NOT FOR CONSTRUCTION



32 DEMAND AVENUE ARUNDEL 4214
PO BOX 1008 BROADBEACH 4218
P: 07 5563 3577
F: 07 5563 3547
E: projects@kyronn.com.au
W: www.kyronn.com.au

CLIENT:
Village National Coal Country Properties Pty Ltd

PROJECT:
Coal Country Adaptive Community

DRAWING:
Single Storey TEMPORARY Amenities/Laundry
Building - Indicative Elevations

SCALE: A3 @ 1:50
DATE: 7/02/2014
DESIGN: Nigel Tapper
DRAWN: -

JOB NO: -
DWG NO: DA20.09
ISSUE NO: B
CHECKED: GB