



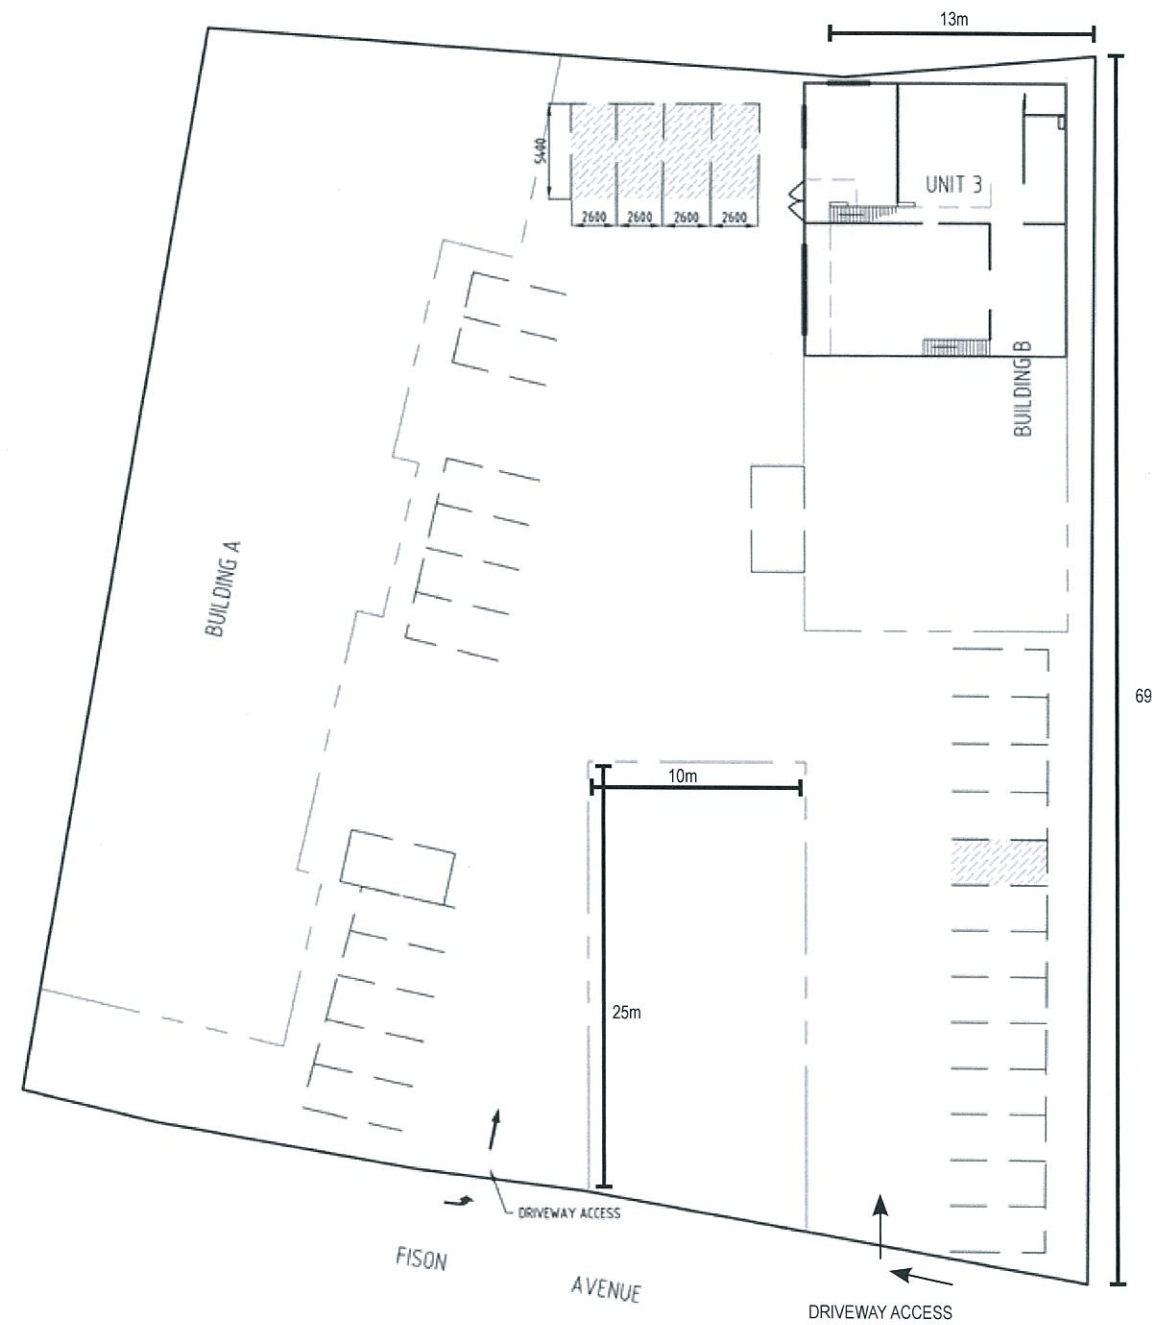

DRAWING No.	AMENDMENT
-------------	-----------

DRAWING No. 1 of 3

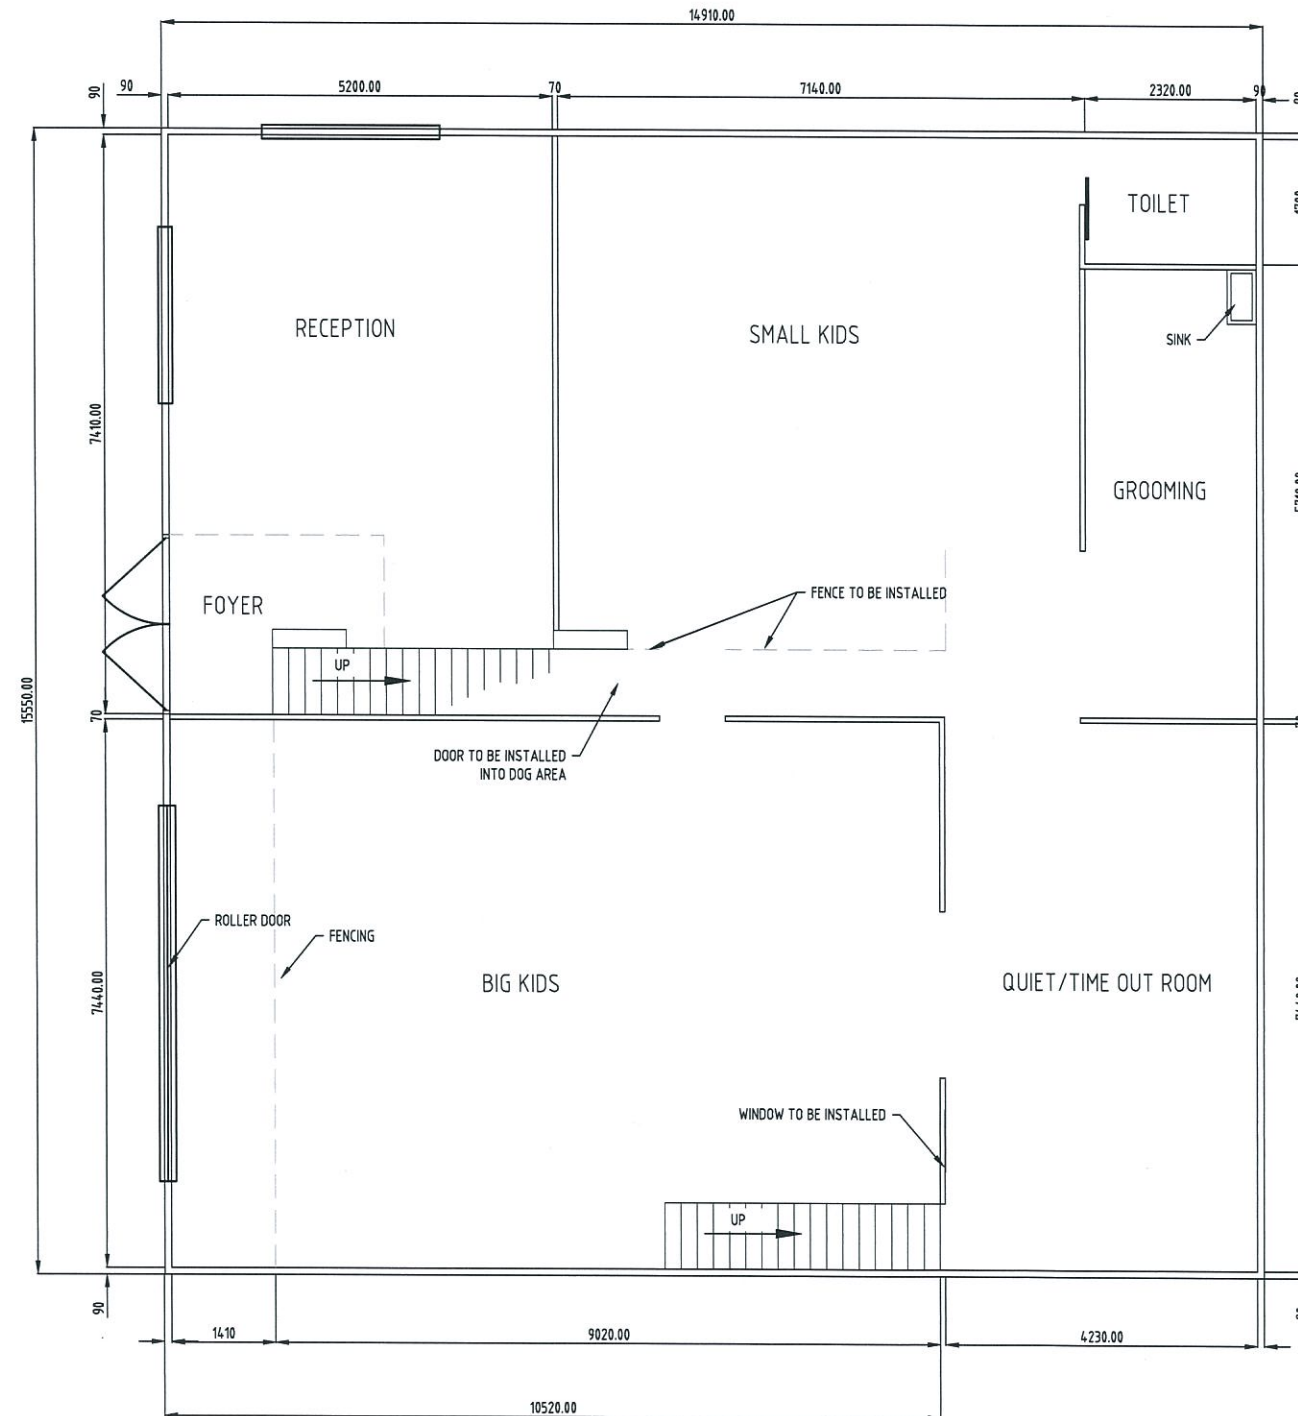

AMENDED IN RED


03 MAR 2014

By: BRIANNA FYFFE(name)

MEDQ

THESE DESIGNS AND DRAWINGS ARE COPYRIGHT AND ARE NOT TO BE USED OR REPRODUCED WITHOUT THE WRITTEN PERMISSION OF PAWS AND RELAX PTY LIMITED DO NOT SCALE FROM THIS DRAWING	
DESIGNED :	DRAWN :
CHECKED :	DATE :
FILENAME :	FULL SIZE : A1
APPROVED FOR AND ON BEHALF OF PAWS AND RELAX PTY LIMITED	
DRAWING No. :	R/EQ. No. :
	AMENDMENT :

2 of 3

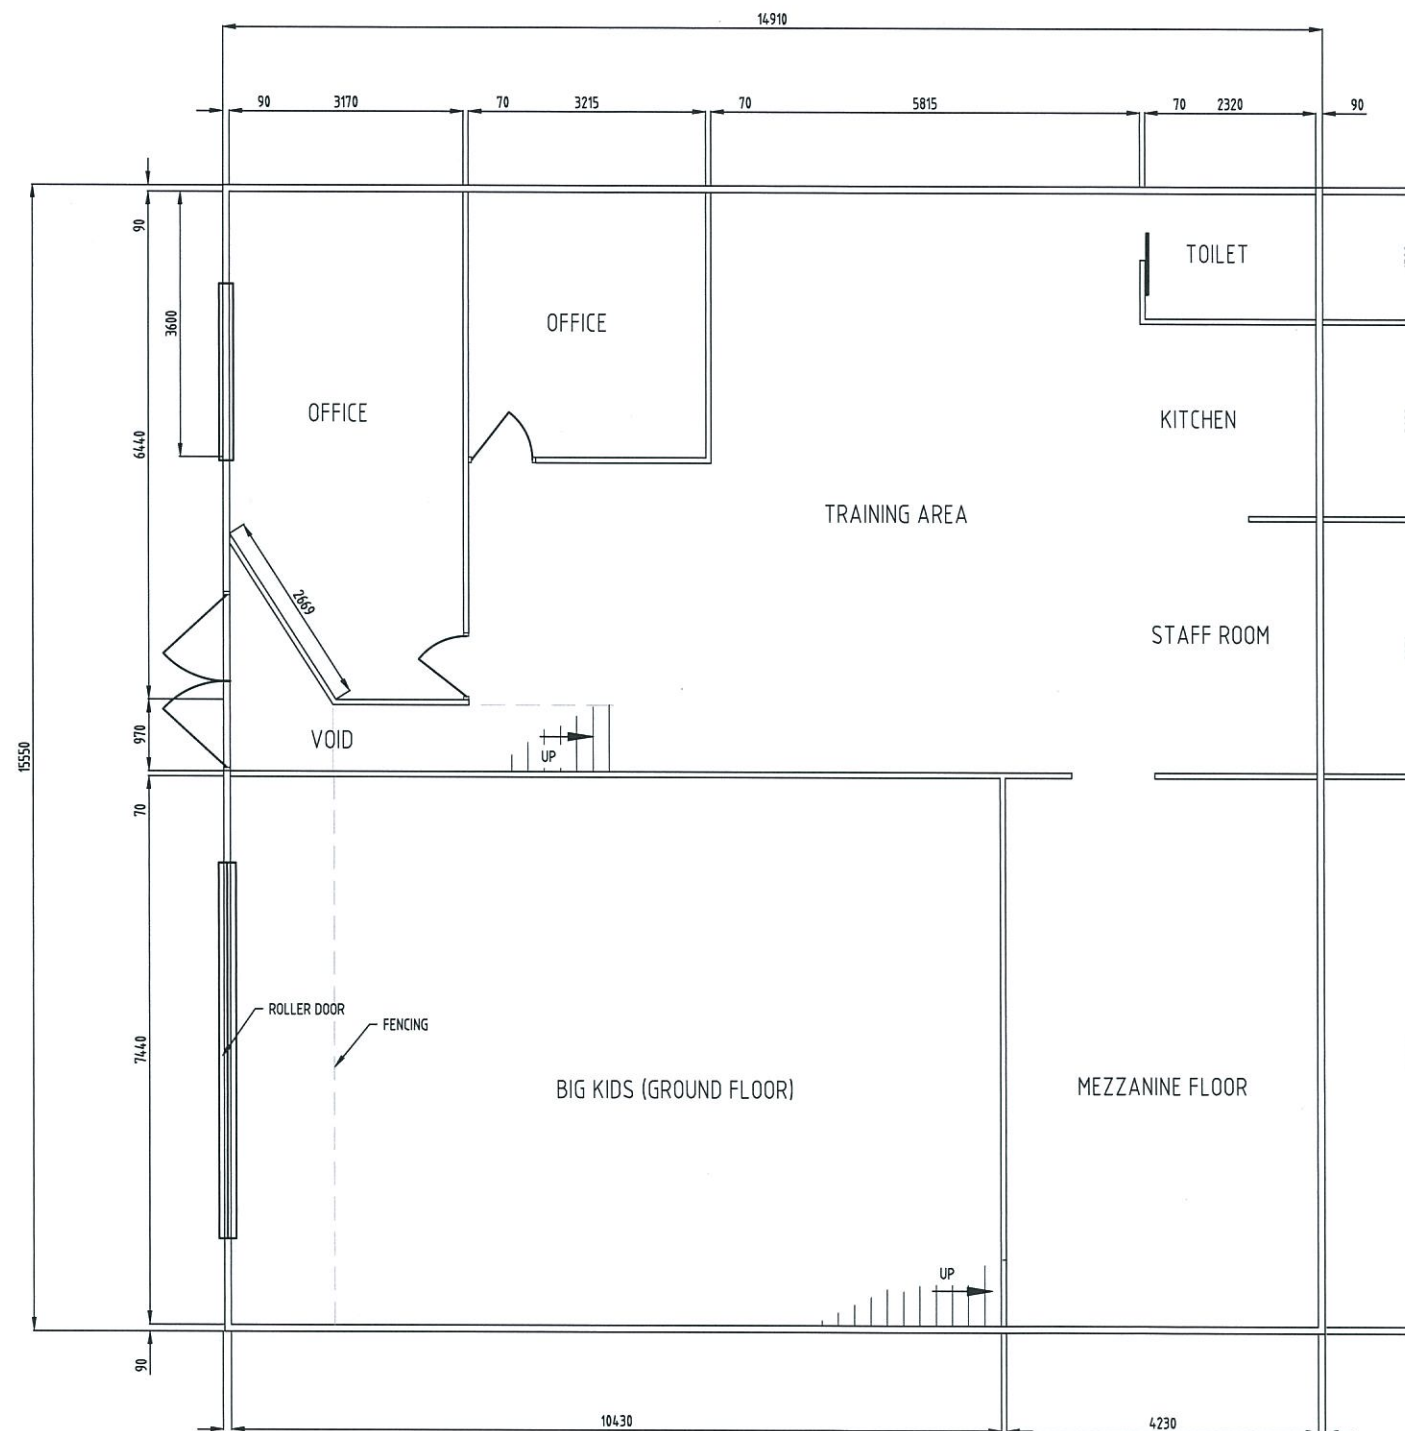

PLANS AND DOCUMENTS
referred to in the PDA APPROVAL

4 MAR 2014

MEDQ

FIRST FLOOR AREA : 103m²

AMENDED IN RED

03 MAR 2014

By: **BRIANNA MYFFE** (name)

MEDQ

0.5 0 1 2m

SCALE 1 : 50 SIZE A1

SCALE 1 : 100 SIZE A3

ASSOCIATED CONSULTANTS :

AMEND	DATE	DESCRIPTION	APPR.	AMEND	DATE	DESCRIPTION	APPR.		
AMENDMENTS				AMENDMENTS					

DRAWING TITLE :

LEVEL 1

THESE DESIGNS AND DRAWINGS ARE COPYRIGHT AND
ARE NOT TO BE USED OR REPRODUCED WITHOUT
THE WRITTEN PERMISSION OF PAWS AND RELAX
PTY LIMITED

DO NOT SCALE FROM THIS DRAWING

DESIGNED : DRAWN :
CHECKED : DATE :
FILENAME : FULL SIZE : A1

APPROVED FOR AND ON BEHALF OF
PAWS AND RELAX PTY LIMITED R.P.E.Q. No. :
DRAWING No. : **3 of 3** AMENDMENT :