
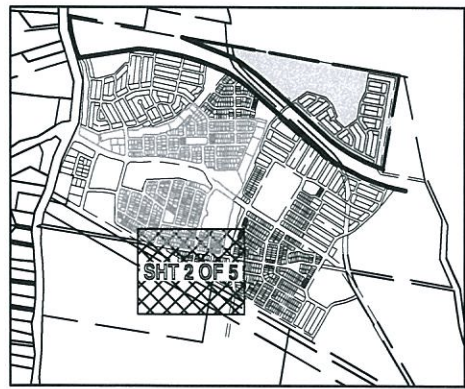


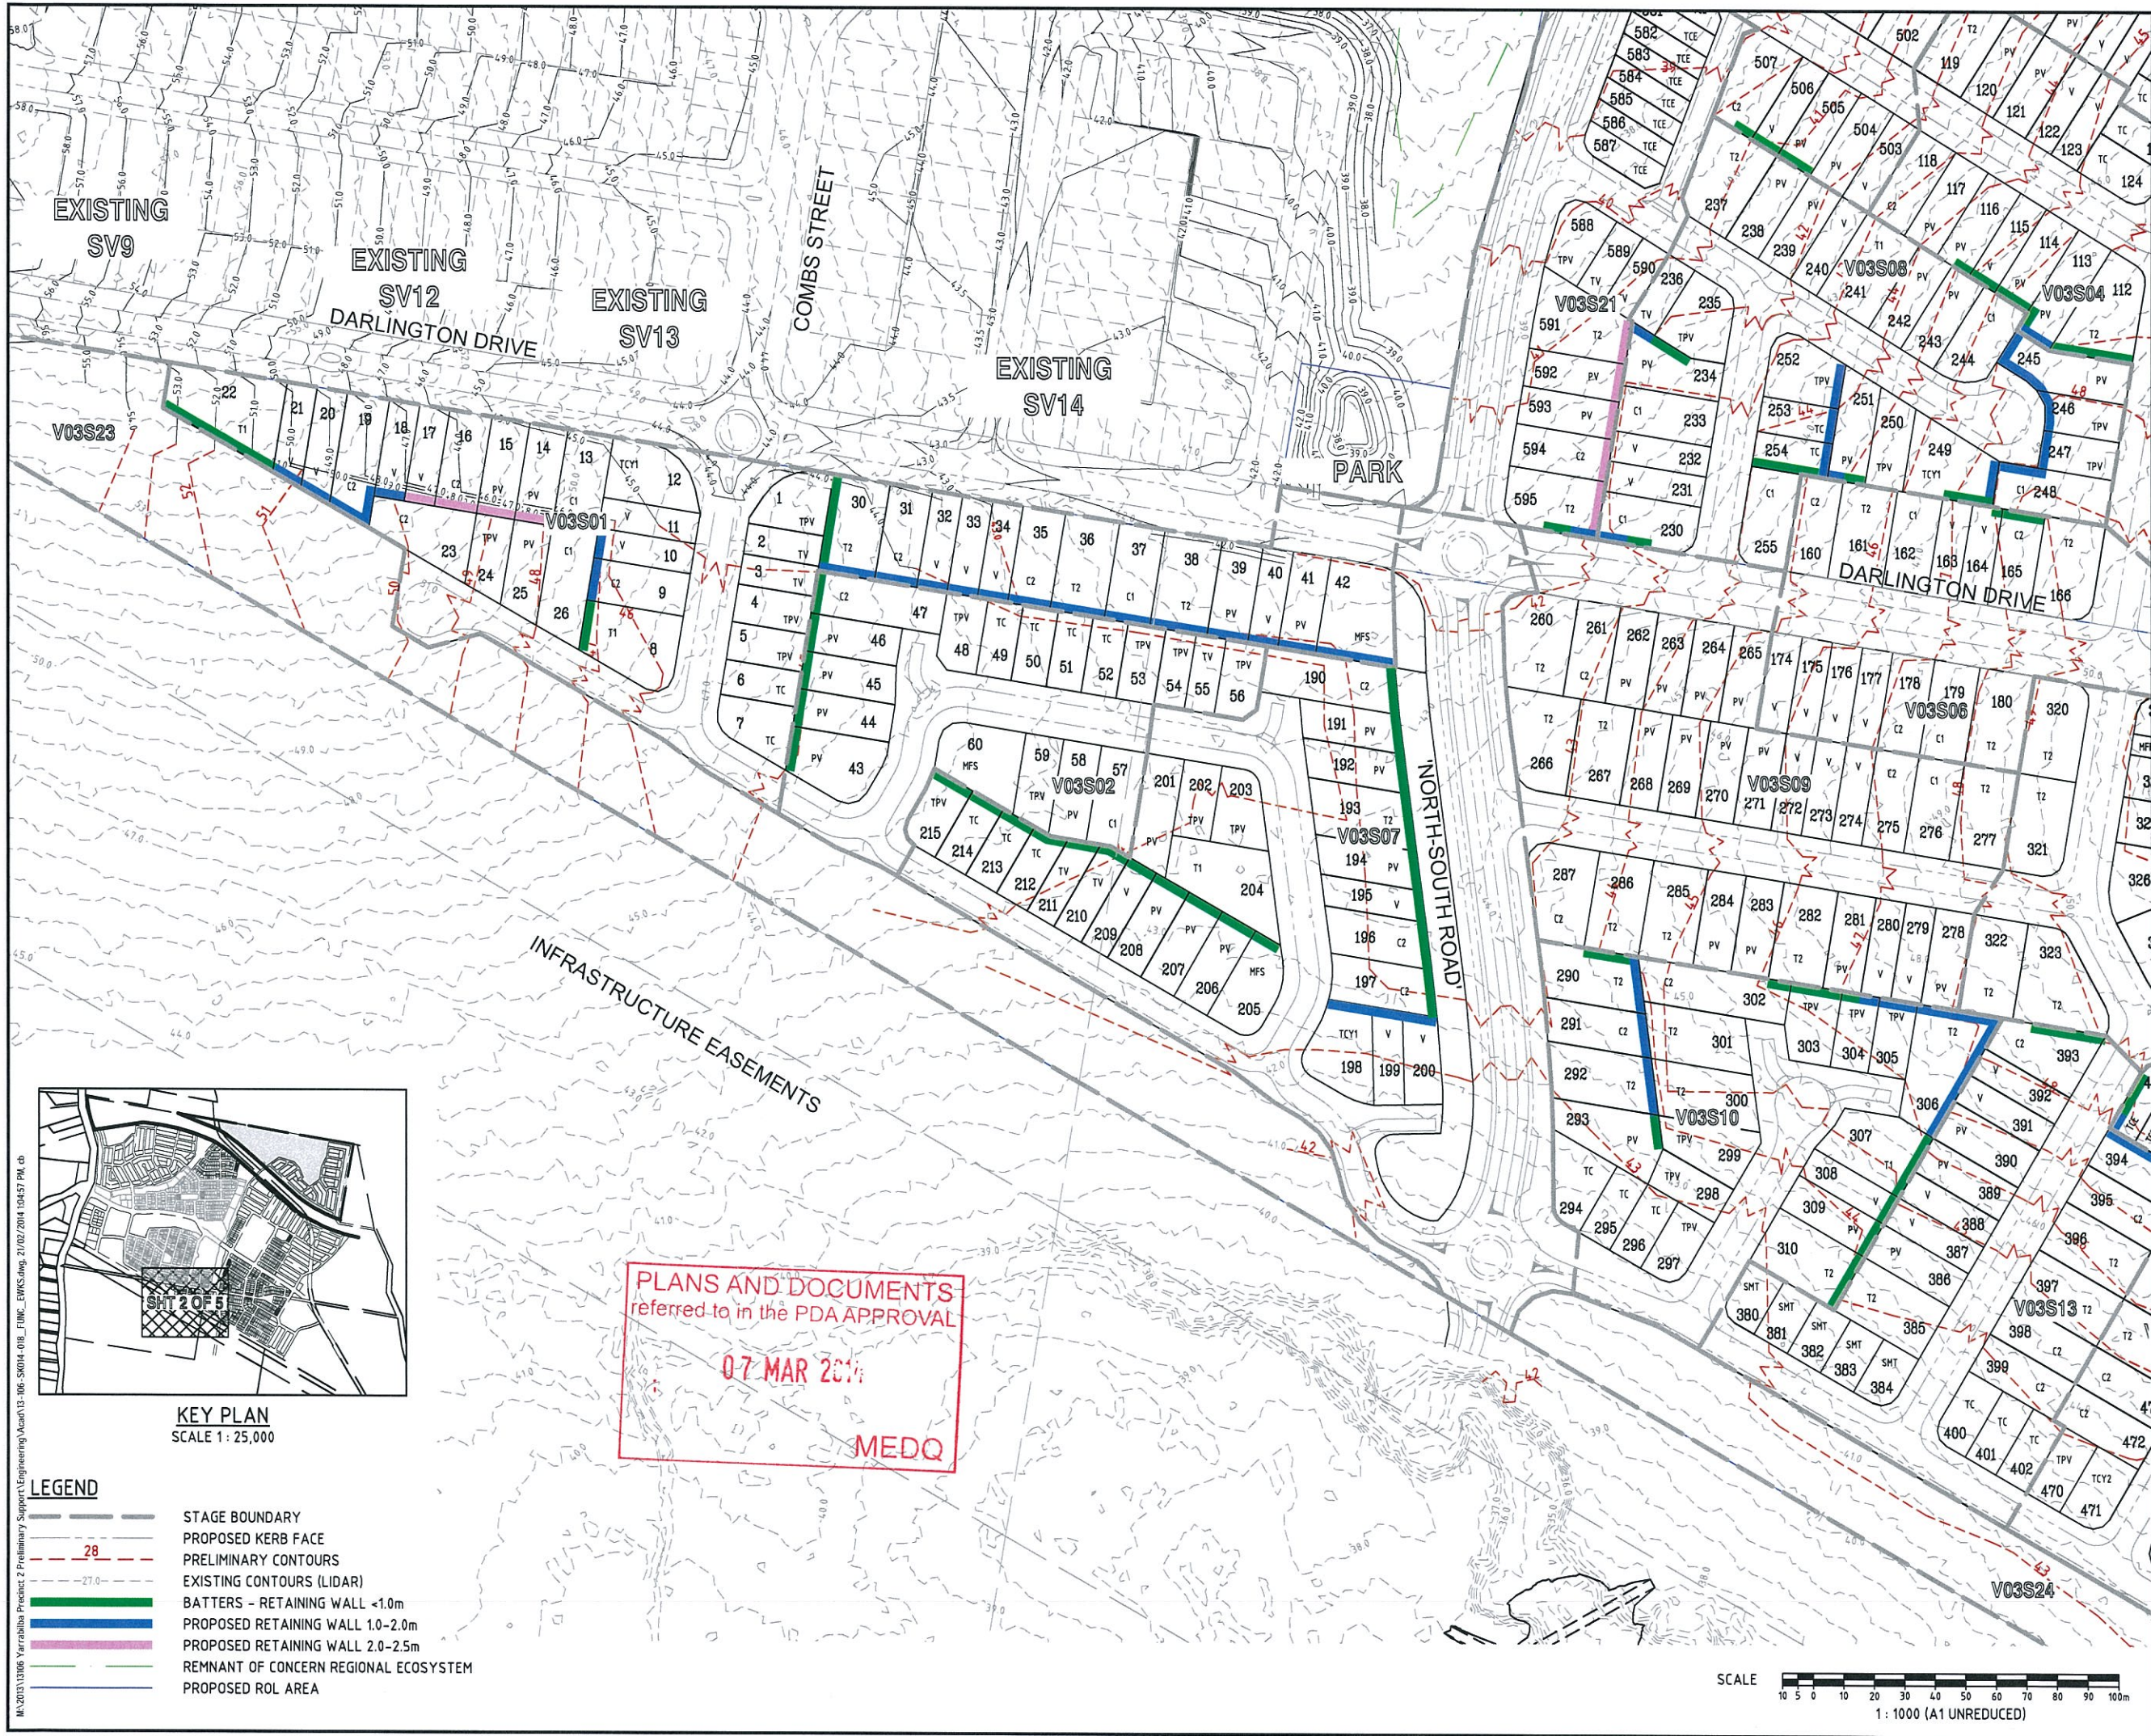

KEY PLAN
SCALE 1 : 25,000

LEGEND

- STAGE BOUNDARY
- PROPOSED KERB FACE
- PRELIMINARY CONTOURS
- EXISTING CONTOURS (LIDAR)
- BATTERS - RETAINING WALL <1.0m
- PROPOSED RETAINING WALL 1.0-2.0m
- PROPOSED RETAINING WALL 2.0-2.5m
- REMNANT OF CONCERN REGIONAL ECOSYSTEM
- PROPOSED ROL AREA

DO NOT SCALE THIS DRAWING
IF IN DOUBT - ASK!

NORTH

LOCALITY PLAN

YARRABILBA PRECINCT 2

YARRABILBA

COMBS ROAD

WATERLOO

TAMERWORTH ROAD

REVISIONS			
No	Description	Date	By
A	APPROVAL	09/13	I.O.C
B	EDQ RESPONSE	02/14	I.O.C

Associated Consultants:

RPS

RPS Australia East Pty Ltd
ACN 140 292 702
ABN 140 292 702
Suite 4, Robina East Quay Corporate Park,
(North Building) 34-36 Glenferrie Drive, Robina
PO Box 1048 Robina DC, Qld 4226
T +61 7 555 36900
F +61 7 555 36999
W rpsgroup.com.au

Client:

Lend Lease

Project:

YARRABILBA

PRECINCT 2
PRELIMINARY PLANNING
FUNCTIONAL LAYOUT

KN GROUP PTY LTD
CONSULTING ENGINEERS

LEVEL 2 - 71 GREY STREET
SOUTH BRISBANE
QUEENSLAND 4101
PHONE 07 3017 1900
FAX 07 3017 1911
EMAIL kngrp@knpl.com.au
ABN 35 112 053 611

Approved - RPEQ 12805

Drawing Title


**FUNCTIONAL LAYOUT
EARTHWORKS PLAN
SHEET 2 OF 5**


Drawn	Designed	Checked	Date
I.O.C	I.O.C	GBG	NOV 13

Scale	Sheet	Revision
AS SHOWN	- of -	

Drawing No	Revision
A1	13-106-SK015

B

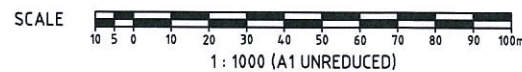

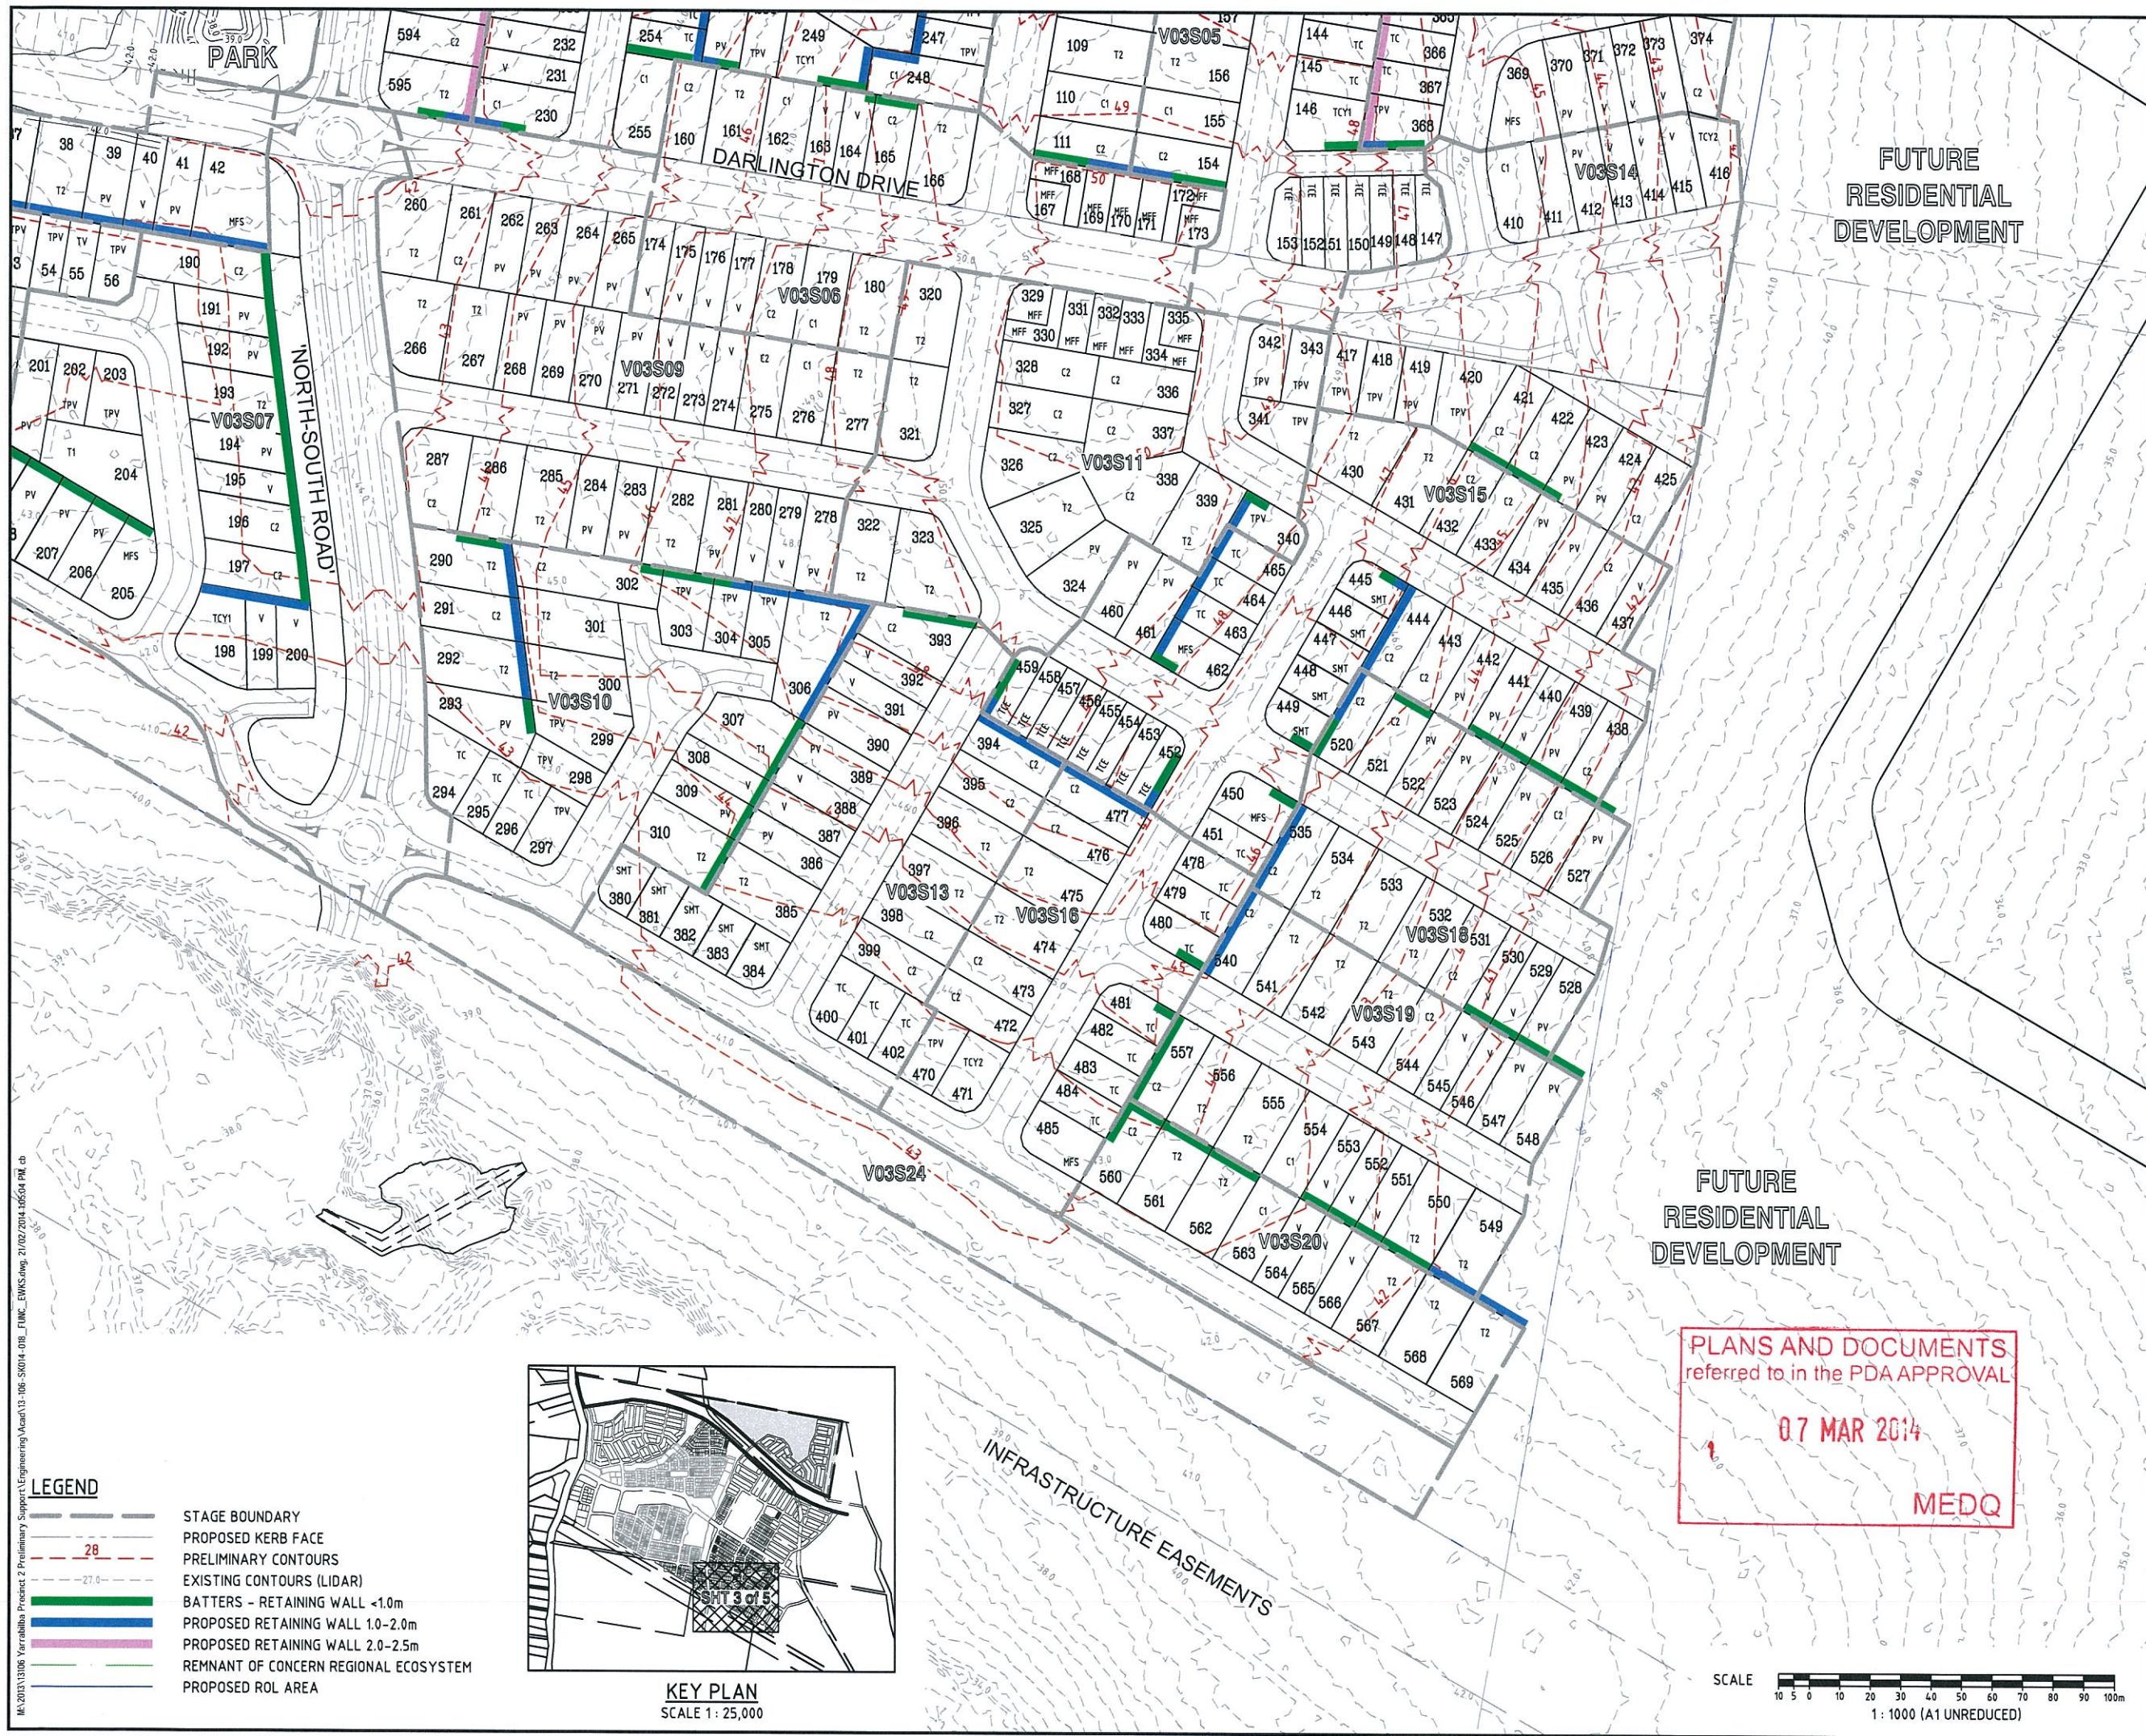

DO NOT SCALE THIS DRAWING
IF IN DOUBT - ASK!

NORTH

LOCALITY PLAN

YARRABILBA PRECINCT 2

REVISIONS

No	Description	Date	By
A	APPROVAL	09/13	I.O.C
B	EDQ RESPONSE	02/14	I.O.C

Associated Consultants

RPS

RPS Australia East Pty Ltd
ACN 140 292 762
ABN 44 140 292 762
Suite 4, Robina East Quay Corporate Park
(North Building) 34-36 Clarendon Drive, Robina
PO Box 1048 Robina DC Qld 4226
T +61 7 555 30900
F +61 7 555 30999
W rpsgroup.com.au

Client

Lend Lease

Project

YARRABILBA

PRECINCT 2
PRELIMINARY PLANNING
FUNCTIONAL LAYOUT

KN GROUP PTY LTD
CONSULTING ENGINEERS

LEVEL 2 - 71 GREY STREET
SOUTH BRISBANE
QUEENSLAND 4101
PHONE 07 3017 1900
FAX 07 3017 1911
EMAIL kn@knpl.com.au
ABN 35 112 053 611

Approved - RPEQ 12805

Drawing Title

**FUNCTIONAL LAYOUT
EARTHWORKS PLAN
SHEET 3 OF 5**

Drawn	Designed	Checked	Date
I.O.C	I.O.C	GBG	NOV 13

Scale

AS SHOWN

Drawing No	Revision
A1	B

TS

RM

S

S

STAGE BOUNDARY
PROPOSED SEWER CONNECTION TO PUMP STATIONS
PROPOSED RISING MAIN CONNECTION TO PUMP STATION
PROPOSED KERB FACE
PROPOSED SEWER
EXISTING SEWER
REMNANT OF CONCERN REGIONAL ECOSYSTEM
PROPOSED ROL AREA

JOINS BELOW

— DISCHARGE
MANHOLE


FUTURE-
PS2

PLANS AND DOCUMENTS
referred to in the PDA APPROVAL:

07 MAR 2014

MEDQ


JOINS ABOVE

 SCALE  1 : 2500 (A1 UNREDUCED)

DO NOT SCALE THIS DRAWING
IF IN DOUBT - ASK!



LOCALITY PLAN

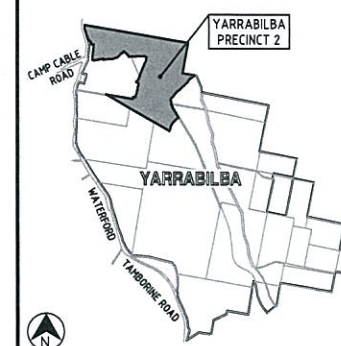

REVISIONS

[illegible]

Associated Consultants

RPS

©COPYRIGHT PROTECTS THIS PLAN
Unauthorized reproduction or amendment
not permitted. Please contact the author.

RPS Australia East Pty Ltd
ACN 140 292 762
ABN 44 140 292 762
Suite 4, Robina East Quay Corporate Park
(North Building) 34-36 Glenferrie Drive, Robina
PO Box 1048 Robina DC, Qld 4226
T +61 7 555 30900
F +61 7 555 30999
W rpsgroup.com.au

Client



Lend Lease

Project



YARRABILBA

PRECINCT 2
PRELIMINARY PLANNING
FUNCTIONAL LAYOUT



LEVEL 2 - 71 GREY STREET
SOUTH BRISBANE
QUEENSLAND 4101
PHONE 07 3017 1900
FAX 07 3017 1911
EMAIL kng@knpl.com.au
ABN 35 112 053 611

Approved - RPEQ 12805

Drawing Title

FUNCTIONAL LAYOUT
OVERALL SERVICES PLAN

Drawn I.O'C	Designed I.O'C	Checked GBG	Date NOV 1
Scale AS SHOWN			Sheet - of
A1	Drawing No 13-106-SK024		Revision A