



PLANS AND DOCUMENTS
referred to in the PDA APPROVAL

07 MAR 2014

MEDQ

Note :
These plans, while indicative in nature, are based on the
work of others and are subject to copyright restrictions.

PRECINCT TWO - RECONFIGURATION OF A LOT APPLICATION ONE TYPICAL HOUSE PLANS - LOTS LESS THAN 250SQM


NOTE: This plan is indicative only, and specific uses, road alignment, boundaries, setbacks, and building layout shown may vary due to detailed design consideration. ©2013 Lend Lease Communities (Australia). All rights reserved. Except as permitted by Lend Lease, no part of this publication may be reproduced or distributed in any form or by any means, or stored in a database or retrieval system, without the permission of Lend Lease.

0 5 10 15 20 25 m

Scale 1:500 at A3

North

 **Lend Lease**

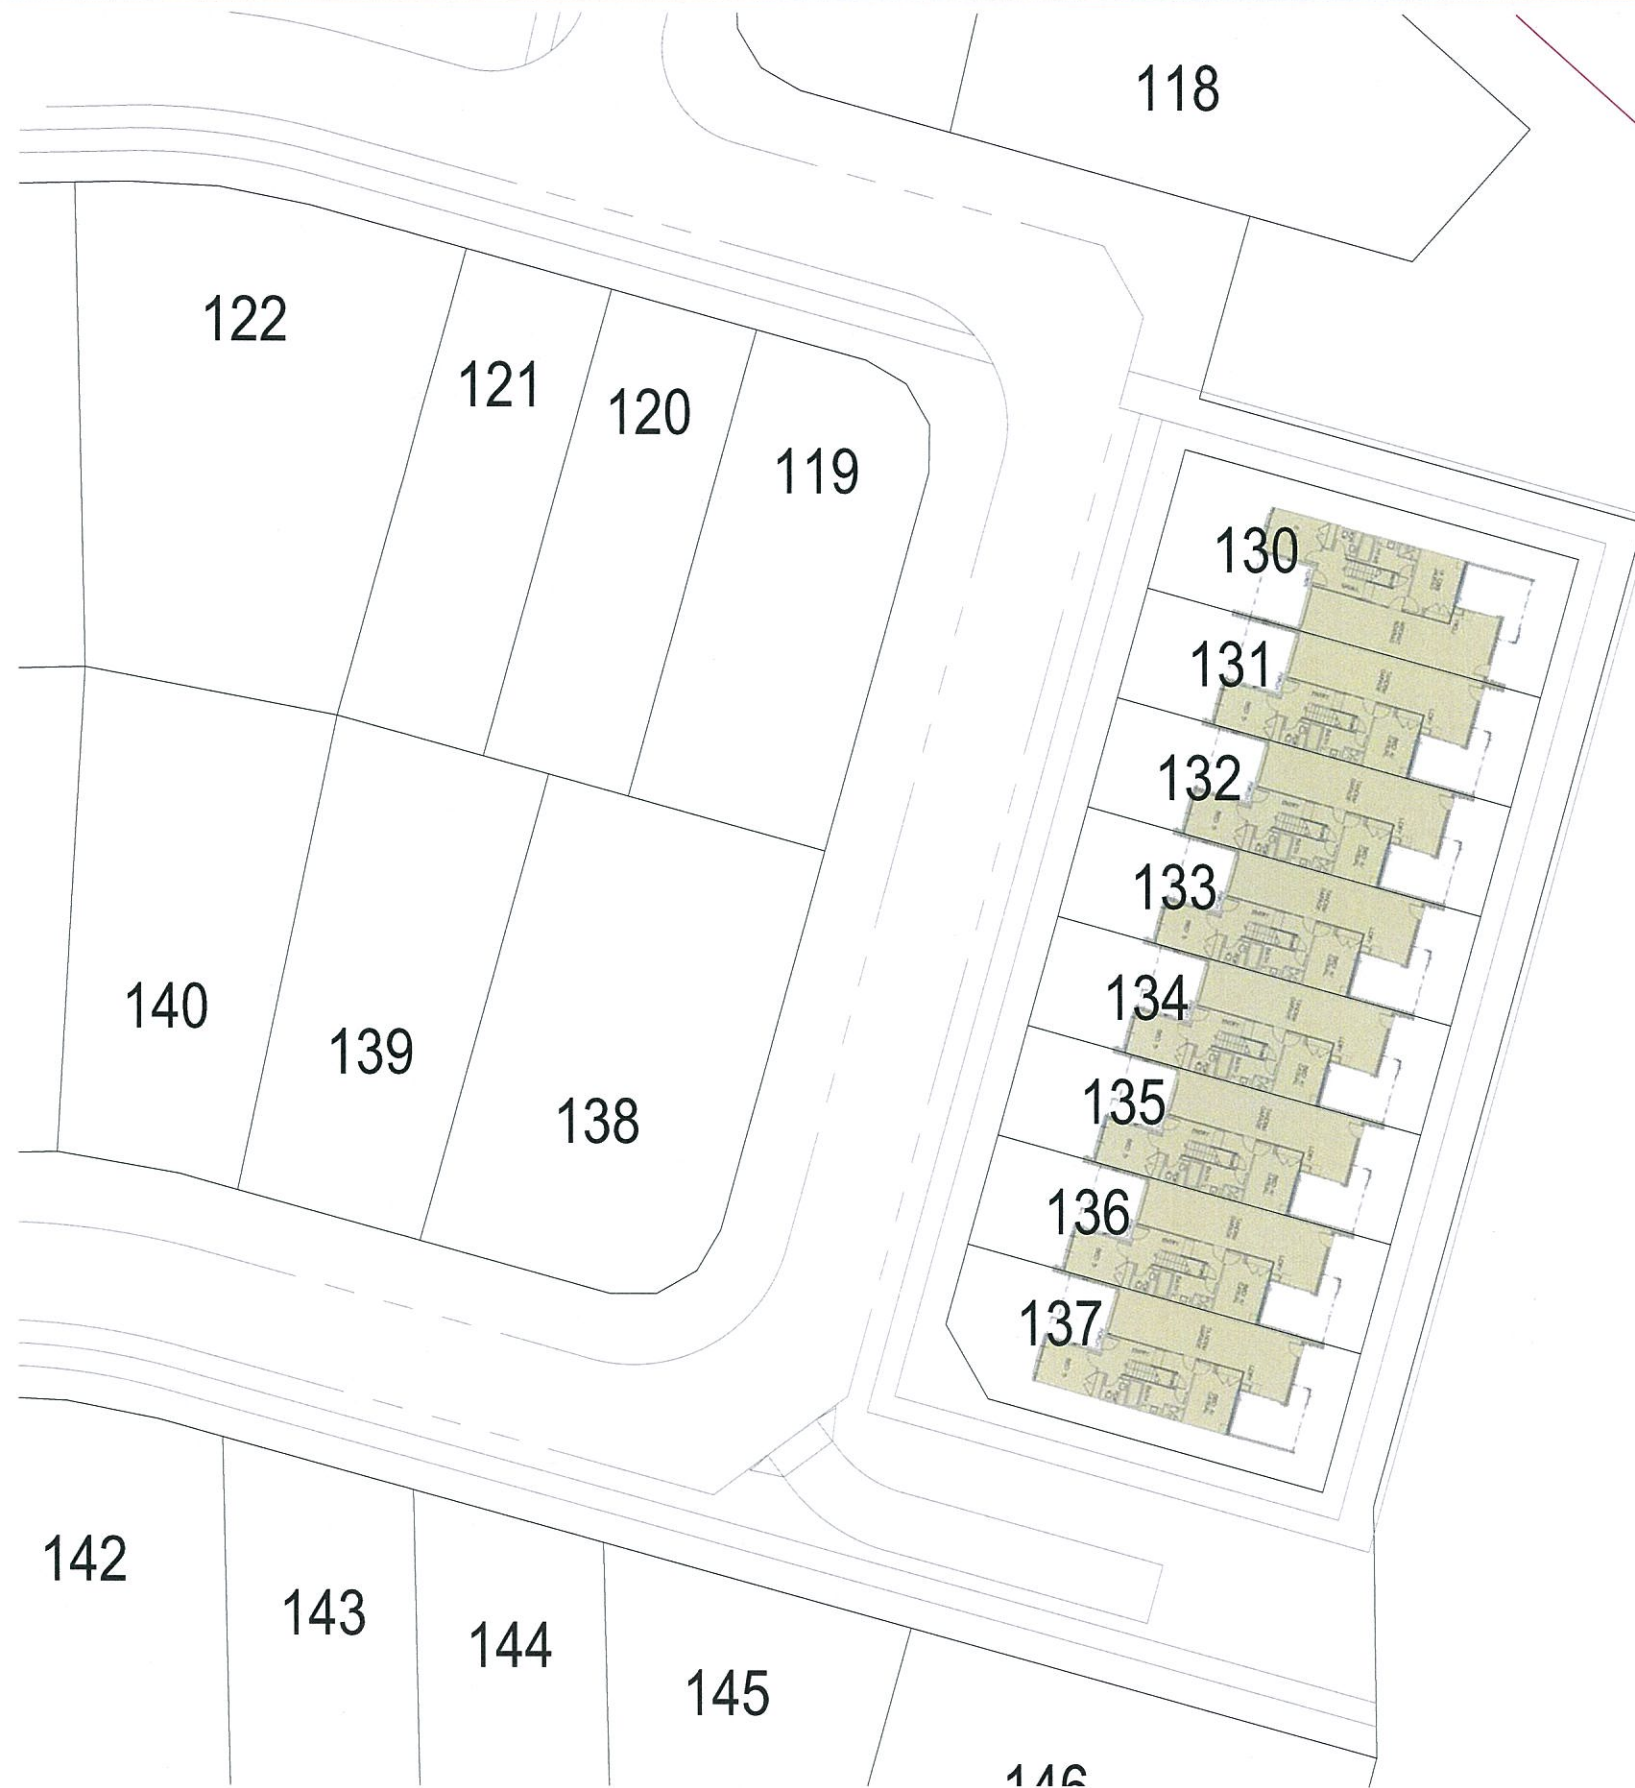

PLANS AND DOCUMENTS
referred to in the PDA APPROVAL

07 MAR 2014

MEDQ

Note :
These plans, while indicative in nature, are based on the
work of others and are subject to copyright restrictions.

PRECINCT TWO - RECONFIGURATION OF A LOT APPLICATION ONE TYPICAL HOUSE PLANS - LOTS LESS THAN 250SQM

NOTE: This plan is indicative only, and specific uses, road alignment, boundaries, setbacks, and building layout shown may vary due to detailed design consideration. ©2014 Lend Lease Communities (Australia). All rights reserved. Except as permitted by Lend Lease, no part of this publication may be reproduced or distributed in any form or by any means, or stored in a database or retrieval system, without the permission of Lend Lease.

0 5 10 15 20 25 m

Scale 1:500 at A3





PLANS AND DOCUMENTS
referred to in the PDA APPROVAL
07 MAR 2014
MEDQ

Note :
These plans, while indicative in nature, are based on the
work of others and are subject to copyright restrictions.

PRECINCT TWO - RECONFIGURATION OF A LOT APPLICATION ONE TYPICAL HOUSE PLANS - LOTS LESS THAN 250SQM

NOTE: This plan is indicative only, and specific uses, road alignment, boundaries, setbacks, and building layout shown may vary due to detailed design consideration. ©2013 Lend Lease Communities (Australia). All rights reserved. Except as permitted by Lend Lease, no part of this publication may be reproduced or distributed in any form or by any means, or stored in a database or retrieval system, without the permission of Lend Lease.

0 5 10 15 20 25 m
Scale 1:500 at A3





PLANS AND DOCUMENTS
referred to in the PDA APPROVAL

07 MAR 2014

MEDQ

Note :
These plans, while indicative in nature, are based on the
work of others and are subject to copyright restrictions.

PRECINCT TWO - RECONFIGURATION OF A LOT APPLICATION ONE TYPICAL HOUSE PLANS - LOTS LESS THAN 250SQM

NOTE: This plan is indicative only, and specific uses, road alignment, boundaries, setbacks, and building layout shown may vary due to detailed design consideration. ©2014 Lend Lease Communities (Australia). All rights reserved. Except as permitted by Lend Lease, no part of this publication may be reproduced or distributed in any form or by any means, or stored in a database or retrieval system, without the permission of Lend Lease.

0 5 10 15 20 25 m

Scale 1:500 at A3





PLANS AND DOCUMENTS
referred to in the PDA APPROVAL

07 MAR 2014

MEDQ

Note :
These plans, while indicative in nature, are based on the
work of others and are subject to copyright restrictions.

PRECINCT TWO - RECONFIGURATION OF A LOT APPLICATION ONE TYPICAL HOUSE PLANS - LOTS LESS THAN 250SQM

NOTE: This plan is indicative only, and specific uses, road alignment, boundaries, setbacks, and building layout shown may vary due to detailed design consideration. © 2013 Lend Lease Communities (Australia). All rights reserved. Except as permitted by Lend Lease, no part of this publication may be reproduced or distributed in any form or by any means, or stored in a database or retrieval system, without the permission of Lend Lease.

0 5 10 15 20 25 m

Scale 1:500 at A3





PLANS AND DOCUMENTS
referred to in the PDA APPROVAL
07 MAR 2014
MEDQ

PRECINCT TWO - RECONFIGURATION OF A LOT APPLICATION ONE TYPICAL HOUSE PLANS - LOTS LESS THAN 250SQM

NOTE: This plan is indicative only, and specific uses, road alignment, boundaries, setbacks, and building layout shown may vary due to detailed design consideration. © 2014 Lend Lease Communities (Australia). All rights reserved. Except as permitted by Lend Lease, no part of this publication may be reproduced or distributed in any form or by any means, or stored in a database or retrieval system, without the permission of Lend Lease.

0 5 10 15 20 25 m
Scale 1:500 at A3





PLANS AND DOCUMENTS
referred to in the PDA APPROVAL

07 MAR 2014

MEDQ


PRECINCT TWO - RECONFIGURATION OF A LOT APPLICATION ONE TYPICAL HOUSE PLANS - LOTS LESS THAN 250SQM

NOTE: This plan is indicative only, and specific uses, road alignment, boundaries, setbacks, and building layout shown may vary due to detailed design consideration. ©2014 Lend Lease Communities (Australia). All rights reserved. Except as permitted by Lend Lease, no part of this publication may be reproduced or distributed in any form or by any means, or stored in a database or retrieval system, without the permission of Lend Lease.

0 5 10 15 20 25 m

Scale 1:500 at A3



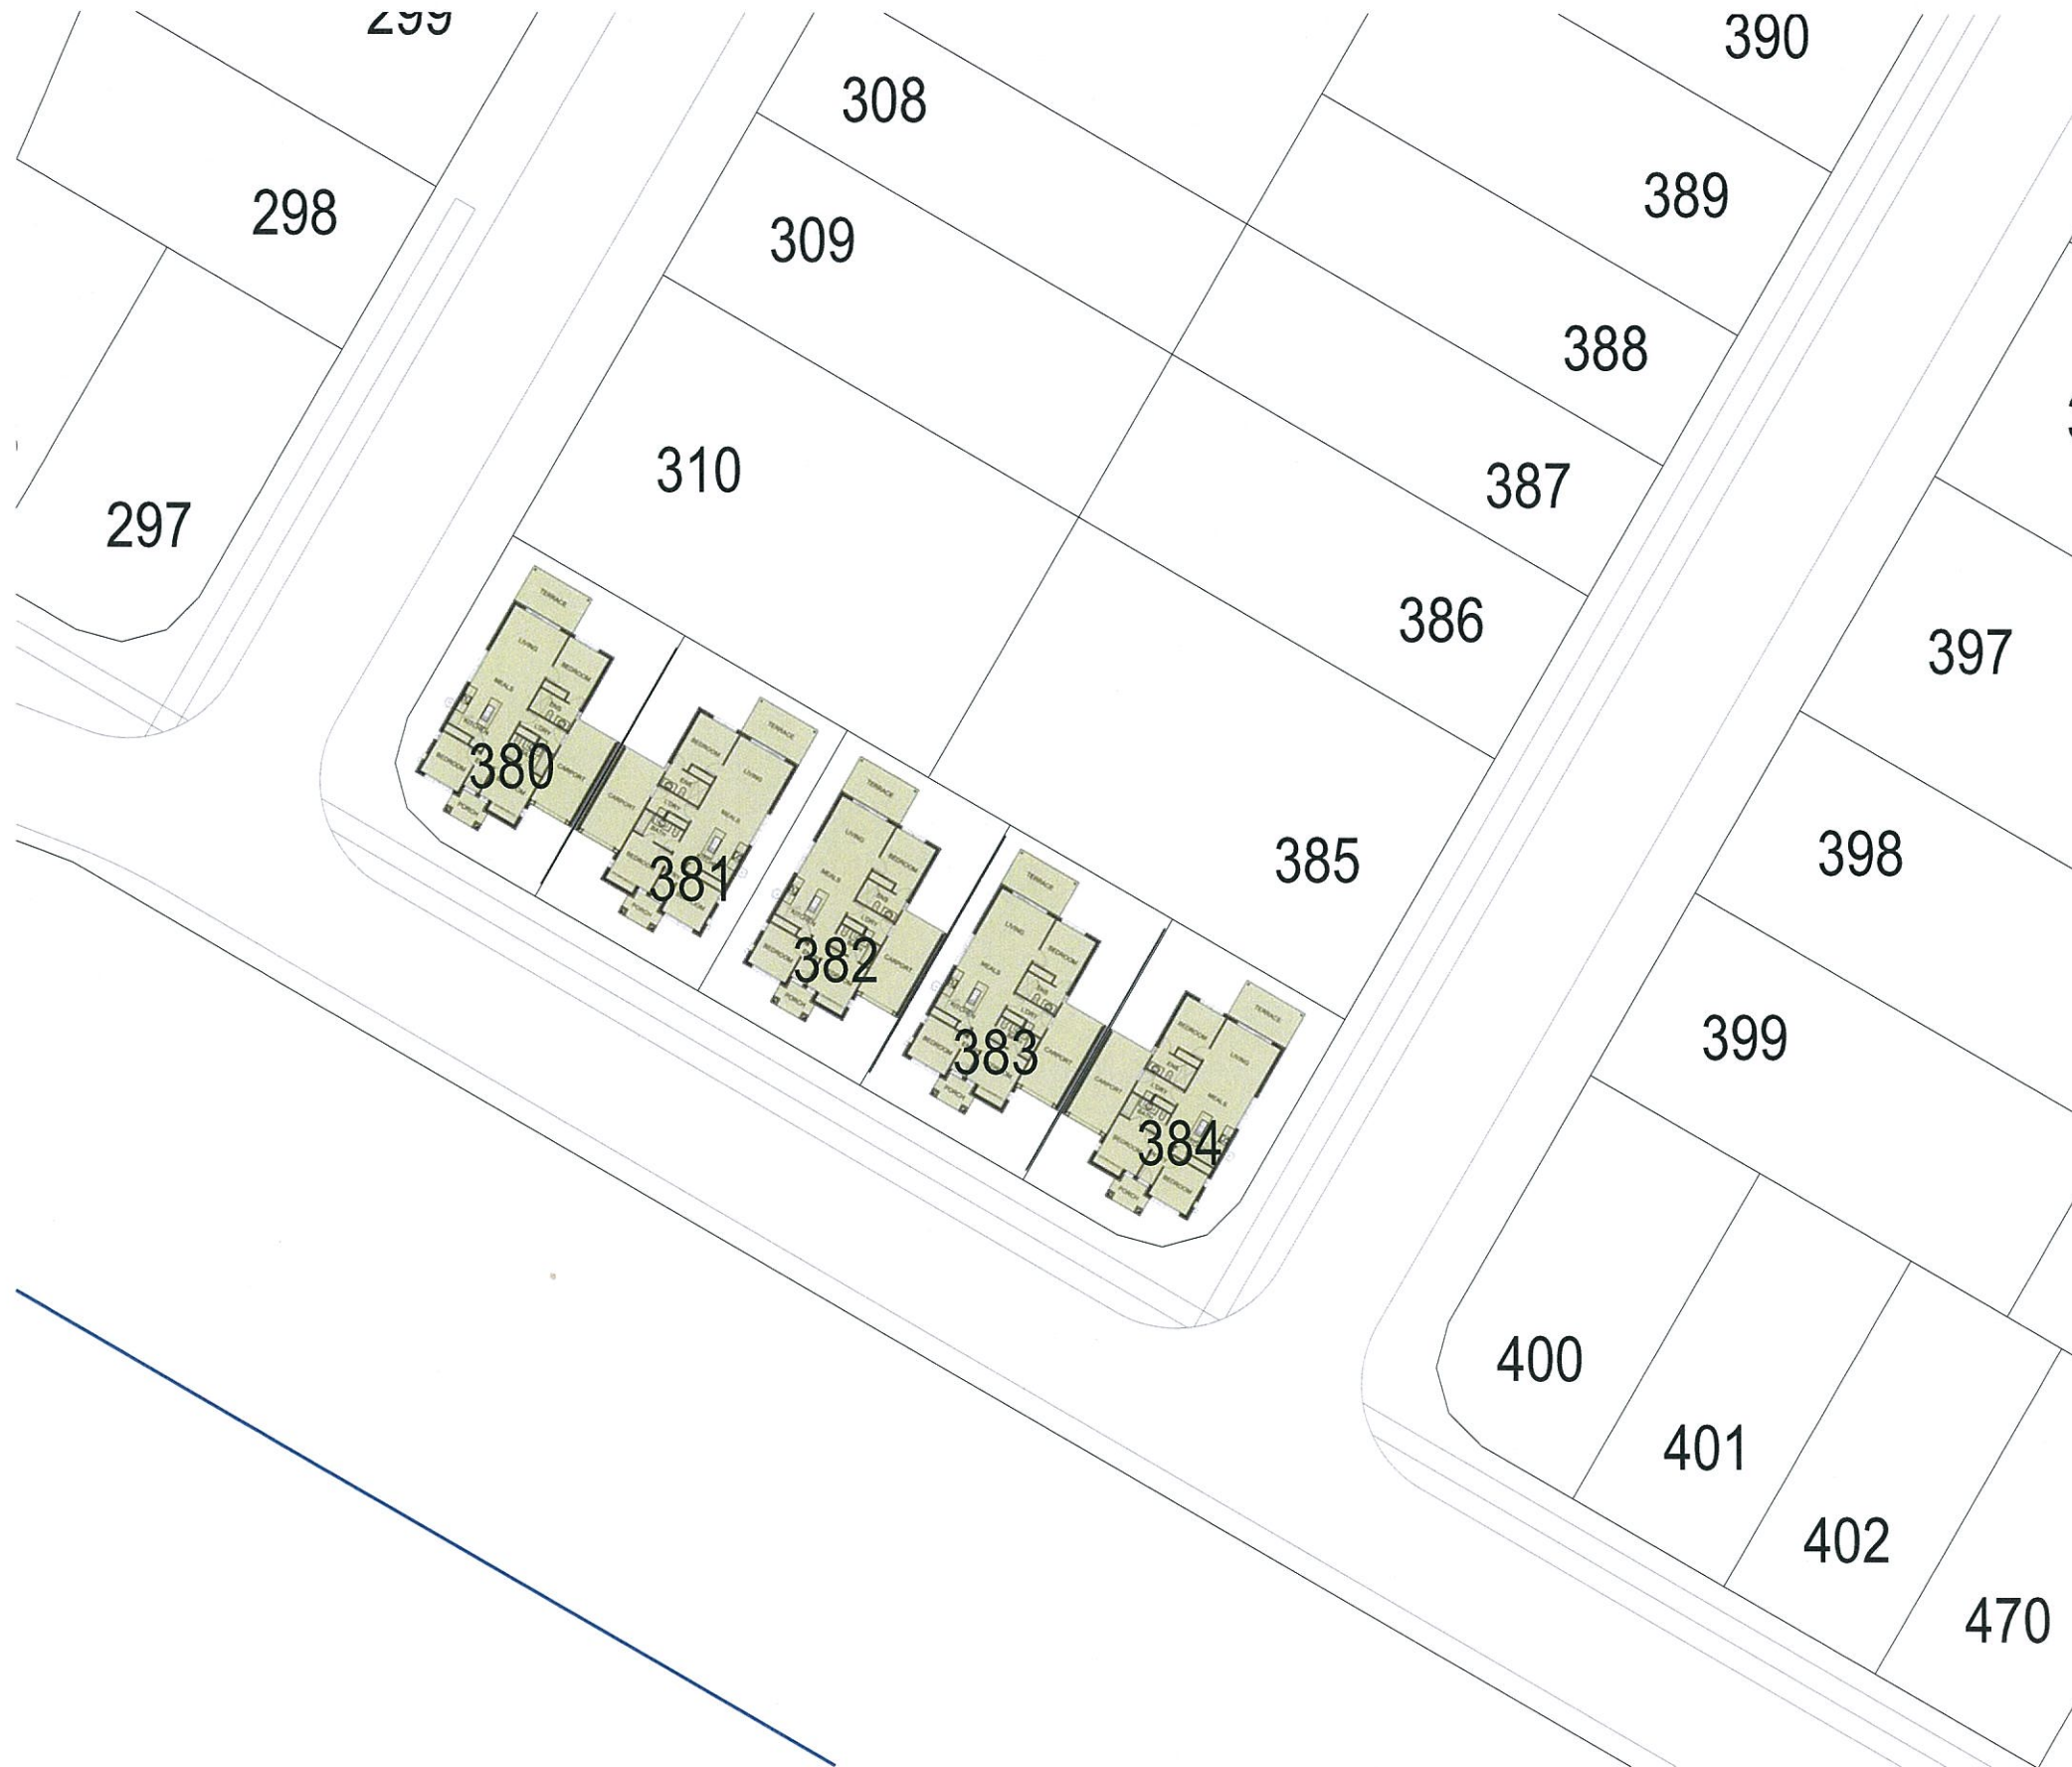

PLANS AND DOCUMENTS
referred to in the PDA APPROVAL

07 MAR 2014

MEDQ

PRECINCT TWO - RECONFIGURATION OF A LOT APPLICATION ONE TYPICAL HOUSE PLANS - LOTS LESS THAN 250SQM

NOTE: This plan is indicative only, and specific uses, road alignment, boundaries, setbacks, and building layout shown may vary due to detailed design consideration. ©2014 Lend Lease Communities (Australia). All rights reserved. Except as permitted by Lend Lease, no part of this publication may be reproduced or distributed in any form or by any means, or stored in a database or retrieval system, without the permission of Lend Lease.

0 5 10 15 20 25 m

Scale 1:500 at A3

North

Lend Lease