

REVISION			
NO	DATE	DESCRIPTION	BY CHECK
A	17/07/13	PRELIMINARY ISSUE	JB TC
B	17/08/13	GENERAL REVISION	JB TC
C	04/10/13	GENERAL REVISION	JB TC
D	20/10/13	GENERAL REVISION	JB TC

HARDSCAPE SCHEDULE

CODE	ELEMENT	PRODUCT SELECTION	FINISH	COLOUR	AGGREGATE	GROUT	FORMAT	SLIP RESISTANCE WET PENDULUM TEST	SLIP RESISTANCE OIL WET RAMP TEST	SLIP RESISTANCE WET /BAREFOOT RAMP TEST	COMMENTS	REFERENCES
PAVEMENTS / SURFACE FINISHES												
P1	FOOTPATH	REINFORCED CONCRETE	HEAVY BROOM FINISH	TBC	MAXIMUM SIZE 10MM	N/A	N/A	W	R10	-	-	REFER G.C.C.C - STANDARD CONCRETE FOOTPATH DETAILS (05-02-401) SHEET L-WD-4.02
P2	MAINTENANCE PATH	STABILISED COMPACTED GRAVEL PATH	COMPACTED	NATURAL	MAXIMUM SIZE 20MM	N/A		W	R10	-	-	REFER DETAIL (5) SHEET L-WD-4.01
P3	SHARED PATH	REINFORCED CONCRETE	HEAVY BROOM FINISH	TBC	TBC	N/A	MIN. 3M WIDE	W	R10	-	-	REFER G.C.C.C - NORM RIX KEITH HUNT SHARED FOOTPATH DETAILS (58490.060) SHEET L-WD-4.03
SOFTSCAPE												
SB1	PLANTING AREAS	N/A	150mm MULCH / MIN.300mm DEPTH LIGHTWEIGHT IMPORTED TOPSOIL WITH WATER RETENTION ADDITIVES - CULTIVATE EXISTING SUBGRADE TO MIN. 150MM DEPTH WITH SOIL ADDITIVES	N/A	N/A	N/A	N/A	N/A	N/A	N/A	-	REFER DETAIL SHEET L-WD-4.01
G1	GRASS LAWN	TURF - 'WINTERGREEN' COUCH	50MM IMPORTED TOPSOIL WITH WATER RETENTION ADDITIVES - CULTIVATE EXISTING SUBGRADE TO MIN. 150MM DEPTH WITH SOIL ADDITIVES	N/A	N/A	N/A	N/A	N/A	N/A	N/A	-	N/A

PLANS AND DOCUMENTS
referred to in the PDA APPROVAL

14 MAR 2014

MEDQ



© DBI DESIGN PTY. LTD. ALL RIGHTS RESERVED. www.dbi.com.au
GOLD COAST - LEVEL 1, 1 THROCKERT ST, SURFERS PARADISE QLD 4217. PH: 07 5531 8156 FAX: 07 5531 8158
WEBSITE: www.dbi.com.au E-MAIL: info@dbi.com.au DBI DESIGN PTY. LTD. IS AN EQUAL OPPORTUNITY EMPLOYER.
DIMENSIONS ARE SUBJECT TO SITE MEASUREMENT & VERIFICATION. DO NOT SCALE OFF THIS DRAWING.

PROJECT NAME

GOLD COAST
PARKLANDS REDEVELOPMENT

DRAWING TITLE

EARLY WORKS PHASE
HARDSCAPE SCHEDULE

DRAWN JB

CHECKED PROJECT DIRECTOR
PROJECT LEADER


SCALE N/A

DATE JUNE 2013

PROJECT NO. 135120

DRAWING NO. L-WD-2.00 D

PRELIMINARY
NOT FOR CONSTRUCTION

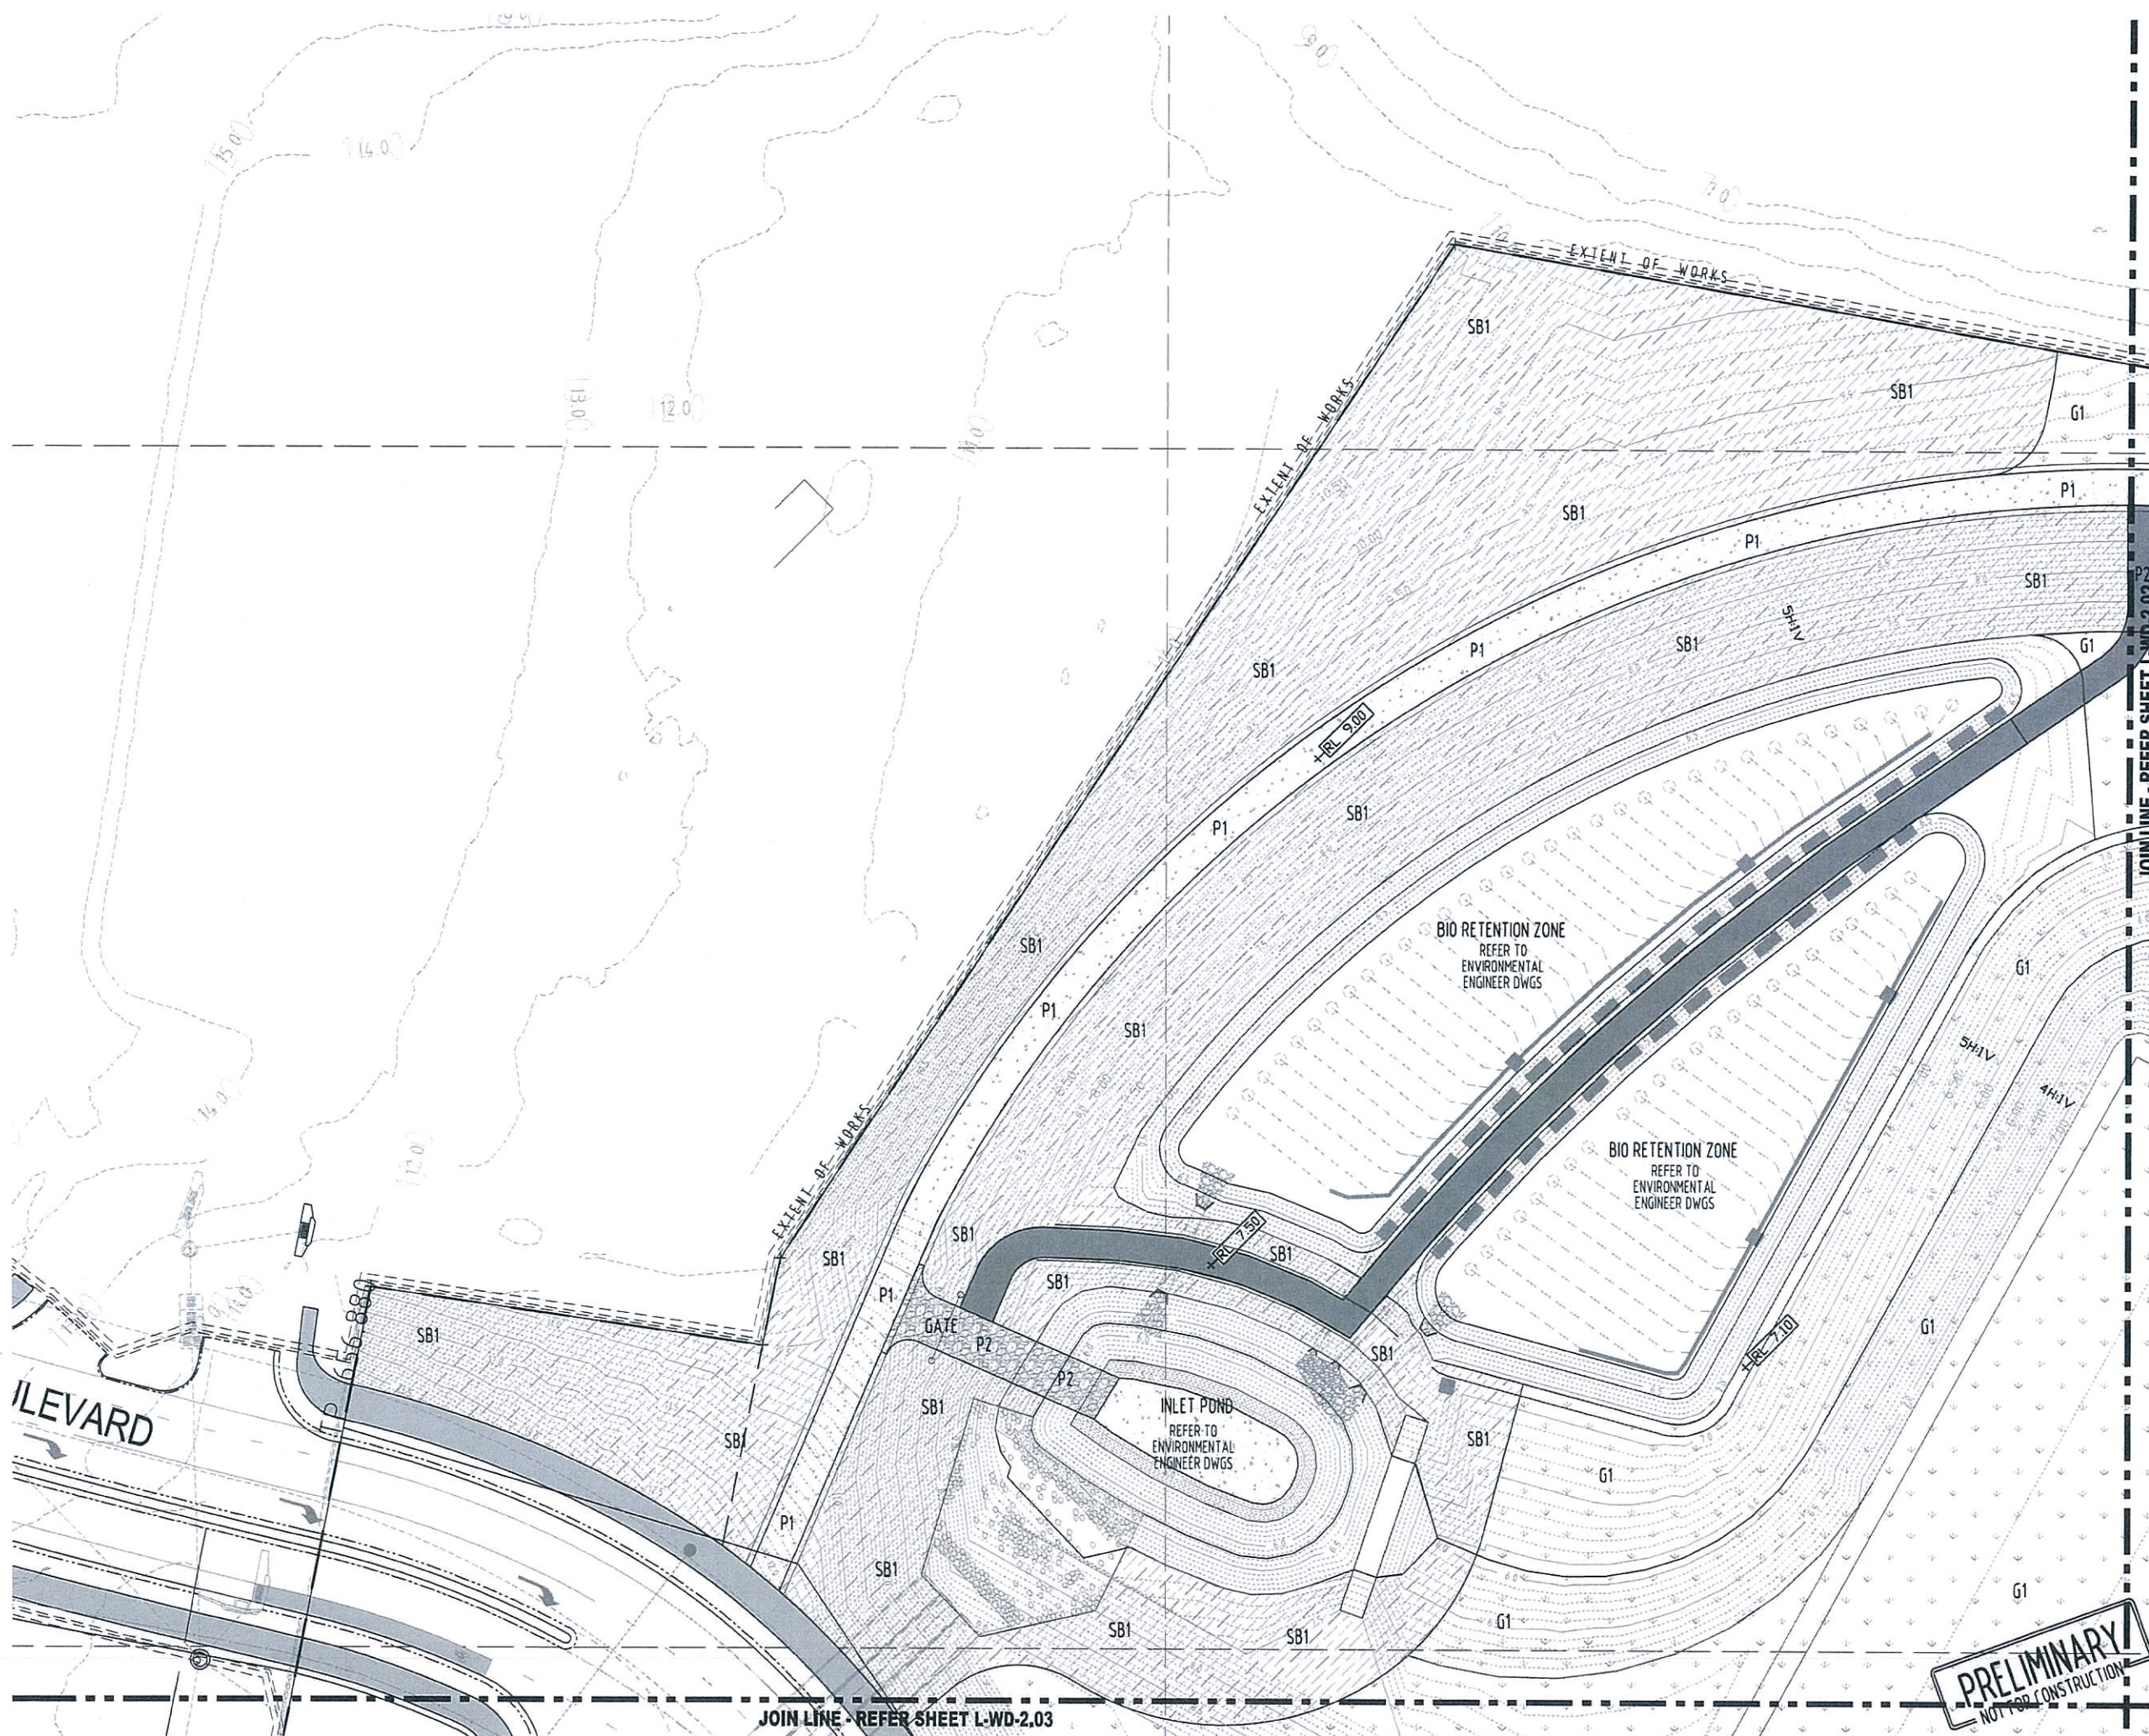


REVISION			
NO.	DATE	DESCRIPTION	BY CHECK
A	17/07/13	PRELIMINARY ISSUE	JB TC
B	17/09/13	GENERAL REVISION	JB TC
C	04/11/13	GENERAL REVISION	JB TC
D	21/11/13	GENERAL REVISION	JB TC

PLANS AND DOCUMENTS
referred to in the PDA APPROVAL

14 MAR 2014

MEDQ

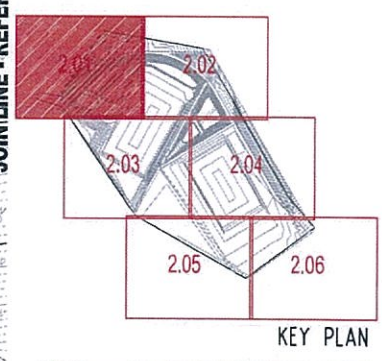

PROJECT NAME


GOLD COAST
PARKLANDS REDEVELOPMENT

DRAWING TITLE

EARLY WORKS PHASE
HARDSCAPE PLAN

DRAWN	JB
CHECKED	PROJECT DIRECTOR PROJECT LEADER
SCALE	1:250 @ A1
DATE	JUNE 2013
PROJECT NO.	135120
DRAWING NO.	L-WD-2.01 D

PRELIMINARY
NOT FOR CONSTRUCTION

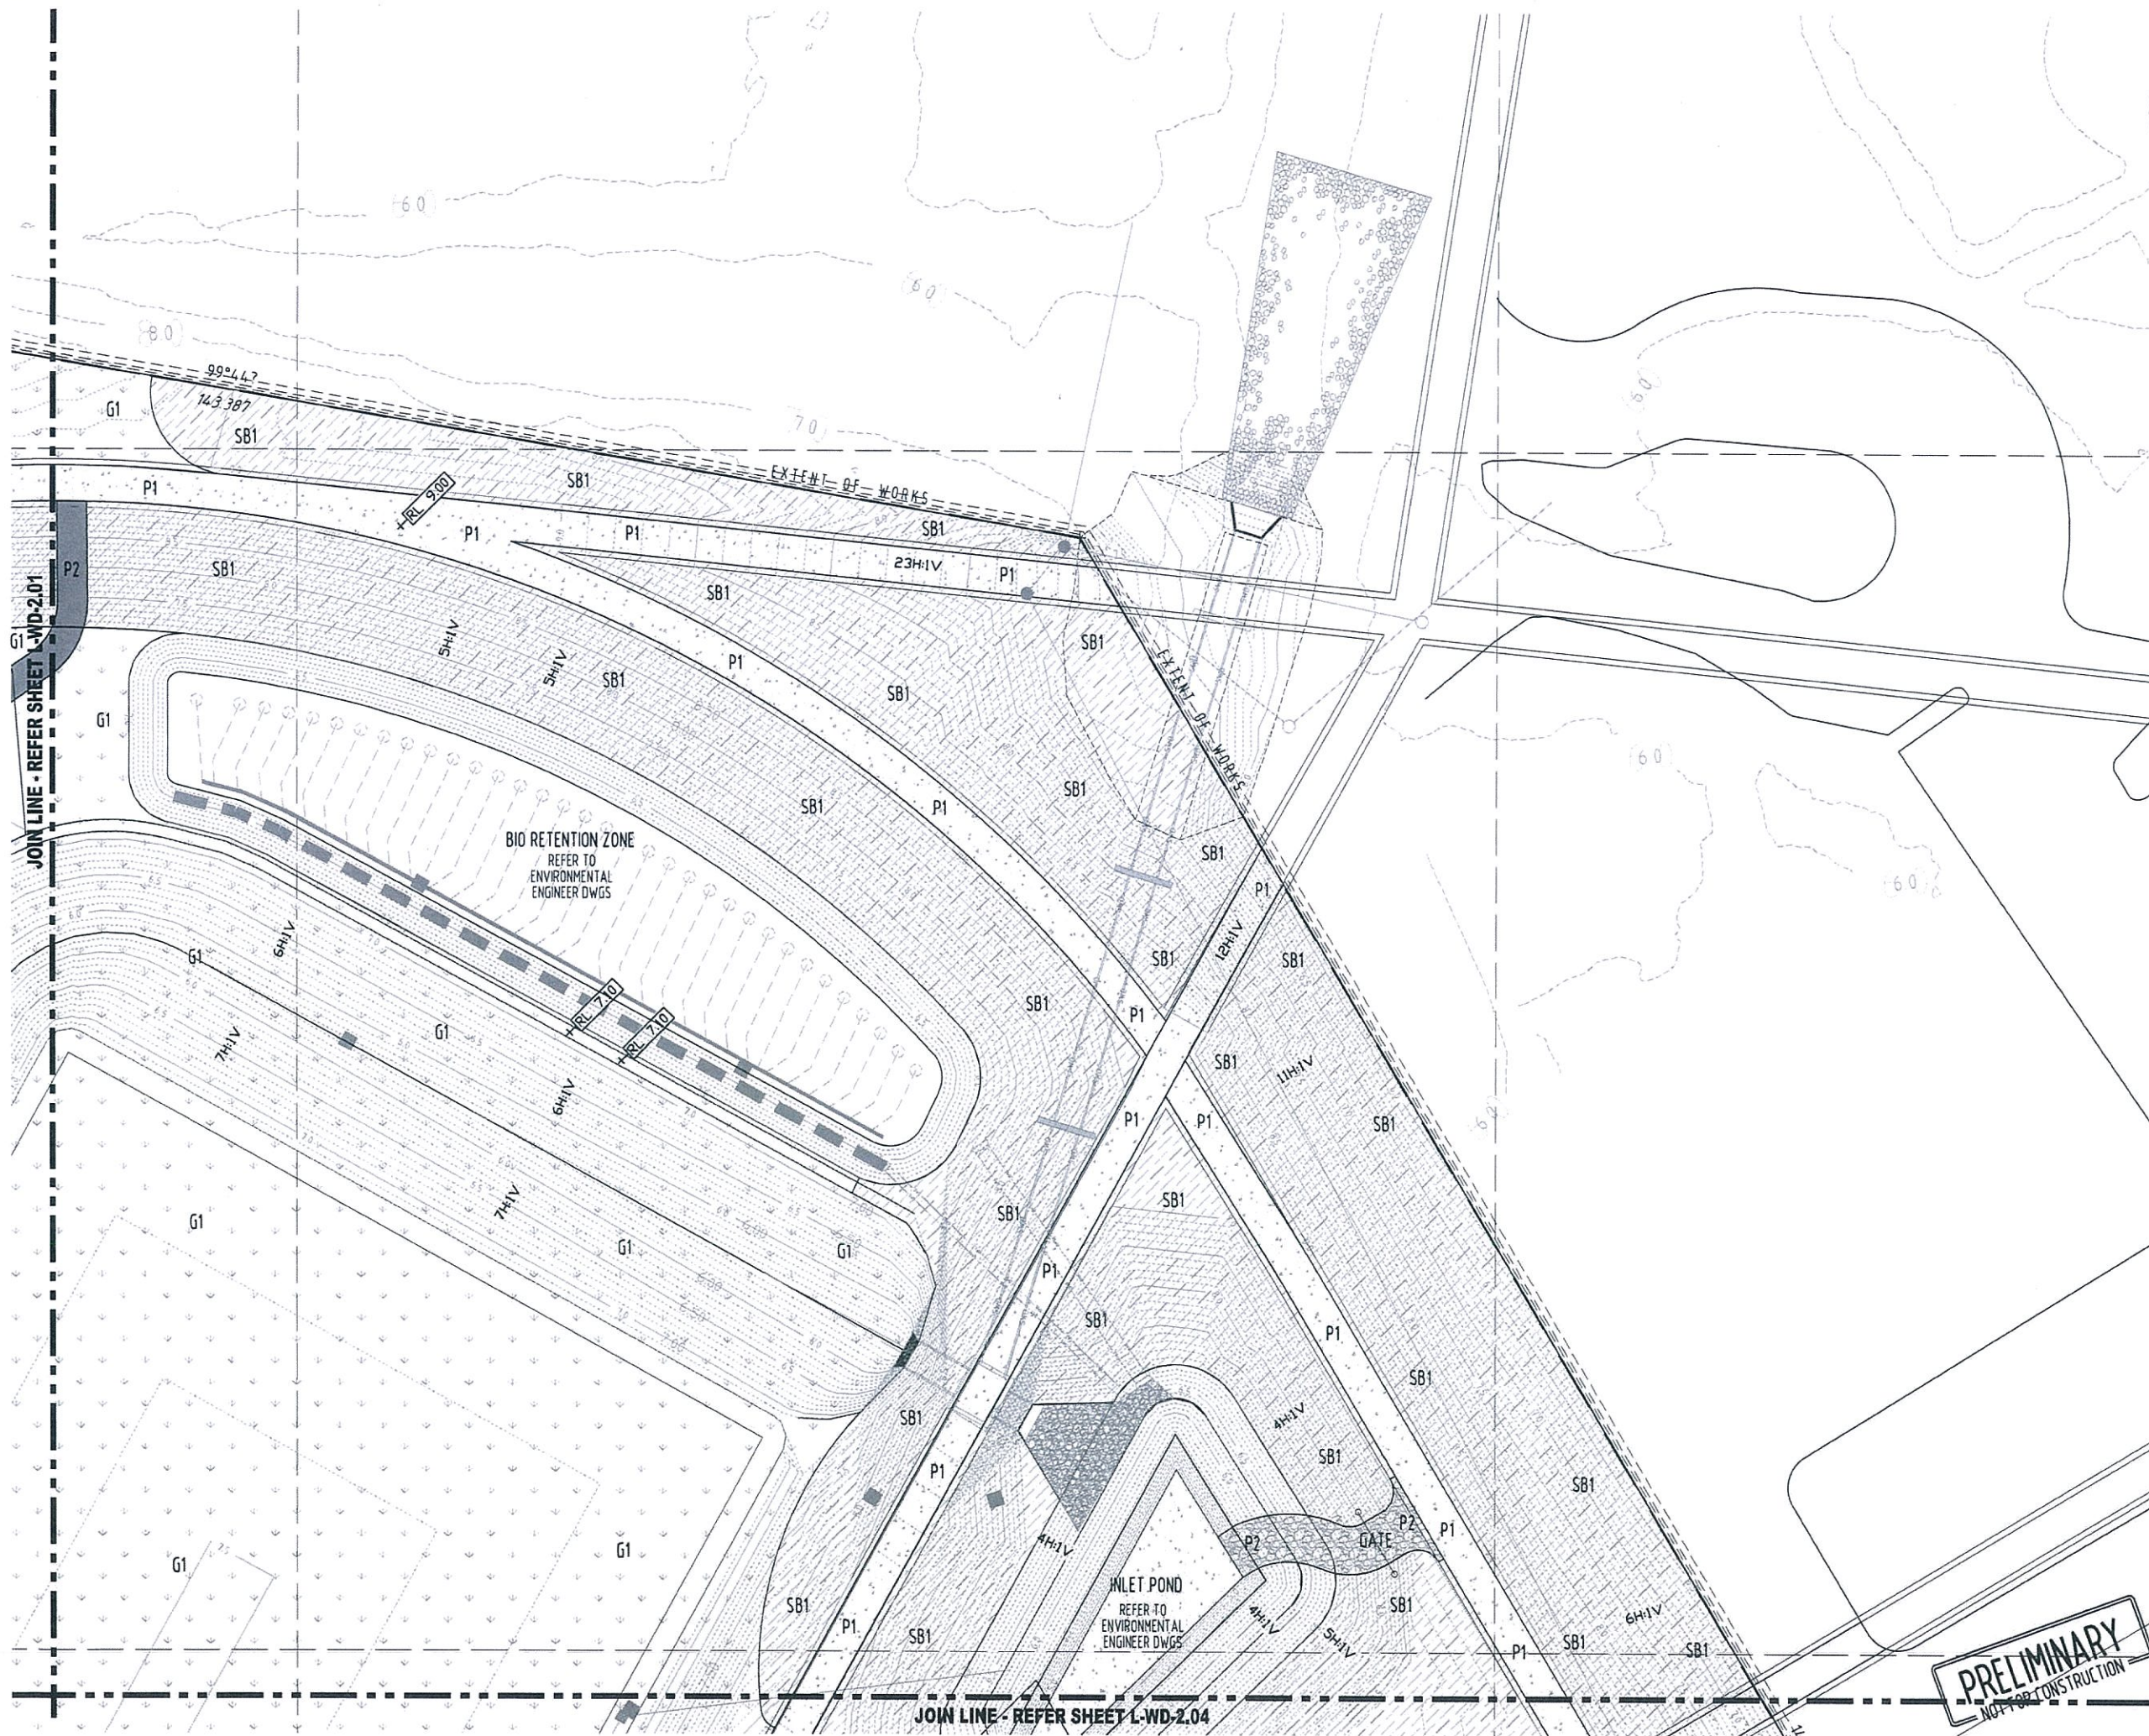

ARCHITECTS • INTERIORS • LANDSCAPE • PLANNING

0 2.5 5 7.5 10 15 25m

SCALE: 1:250


REVISION

NO.	DATE	DESCRIPTION	BY	CHECK
A	17/07/13	PRELIMINARY ISSUE	JB	TC
B	17/08/13	GENERAL REVISION	JB	TC
C	04/11/13	GENERAL REVISION	JB	TC
D	21/11/13	GENERAL REVISION	JB	TC

PLANS AND DOCUMENTS
referred to in the PDA APPROVAL

14 MAR 2014

MEDQ

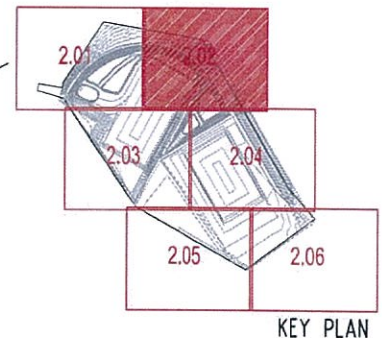

© DBI DESIGN PTY. LTD. ALL RIGHTS RESERVED. PROJECT: GOLD COAST PARKLANDS REDEVELOPMENT. DRAWING: L-WD-2.02. SCALE: 1:250 @ A1. DATE: JUNE 2013. PROJECT NO.: 135120. DRAWING NO.: L-WD-2.02. D.

PROJECT NAME

GOLD COAST
PARKLANDS REDEVELOPMENT

DRAWING TITLE

EARLY WORKS PHASE
HARDSCAPE PLAN

DRAWN

JB

CHECKED

PROJECT DIRECTOR
PROJECT LEADER

SCALE

1:250 @ A1

DATE

JUNE 2013

PROJECT NO.



135120

DRAWING NO.

L-WD-2.02

D

PRELIMINARY
NOT FOR CONSTRUCTION

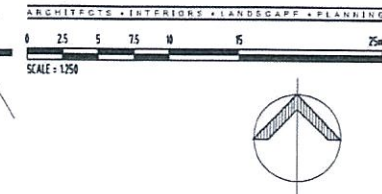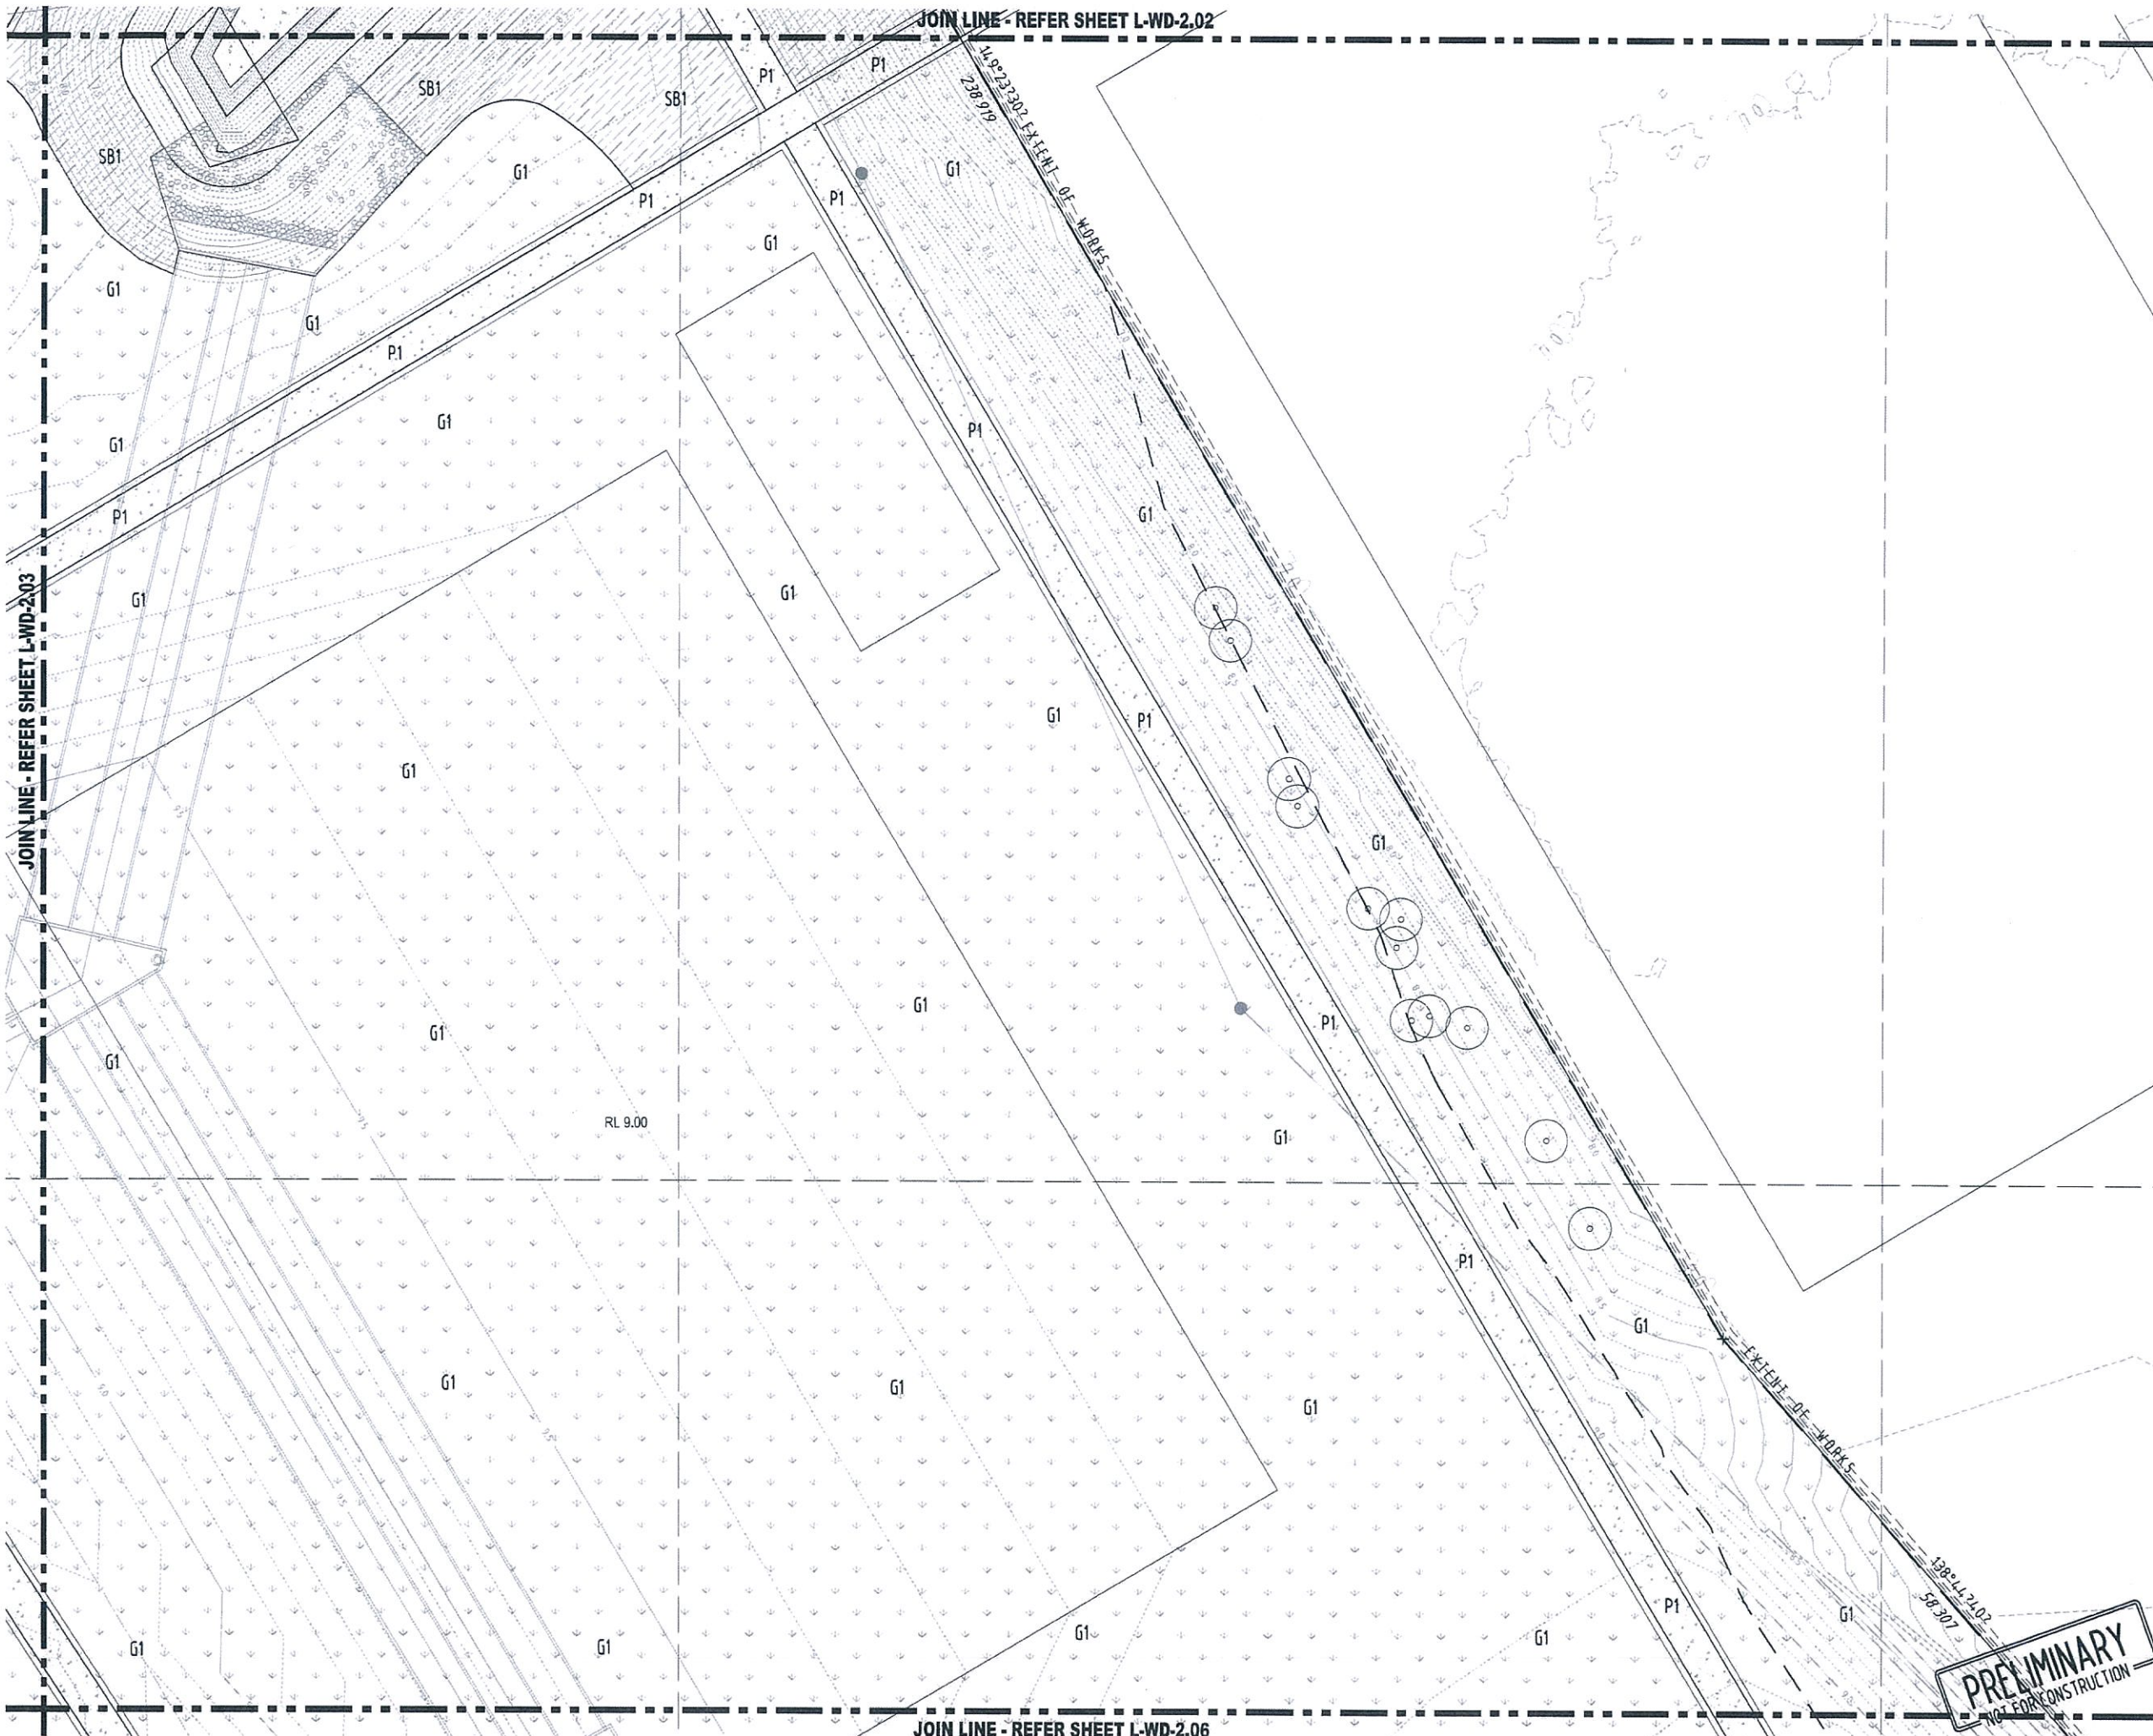


REVISION			
NO.	DATE	DESCRIPTION	BY CHECK
A	17/07/13	PRELIMINARY ISSUE	JB TC
B	17/07/13	GENERAL REVISION	JB TC
C	04/11/13	GENERAL REVISION	JB TC
D	04/11/13	GENERAL REVISION	JB TC
E	21/11/13	GENERAL REVISION	JB TC

PLANS AND DOCUMENTS
referred to in the PDA APPROVAL

14 MAR 2014

MEDQ

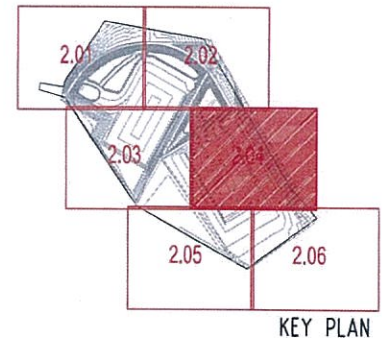

DBI

LANDSCAPE

© DBI DESIGN PTY. LTD. ALL RIGHTS RESERVED. PROJECT: GOLD COAST PARKLANDS REDEVELOPMENT. DRAWING: L-WD-2.04. DATE: JUNE 2013. SCALE: 1:250 @ A1. DIMENSIONS ARE SUBJECT TO SITE MEASUREMENT & VERIFICATION. DO NOT SCALE OFF THIS DRAWING.

PROJECT NAME


**GOLD COAST
PARKLANDS REDEVELOPMENT**


DRAWING TITLE

**EARLY WORKS PHASE
HARDSCAPE PLAN**


DRAWN	JB
CHECKED	PROJECT DIRECTOR PROJECT LEADER
SCALE	1:250 @ A1
DATE	JUNE 2013
PROJECT NO.	135120
DRAWING NO.	L-WD-2.04 E

PRELIMINARY
NOT FOR CONSTRUCTION

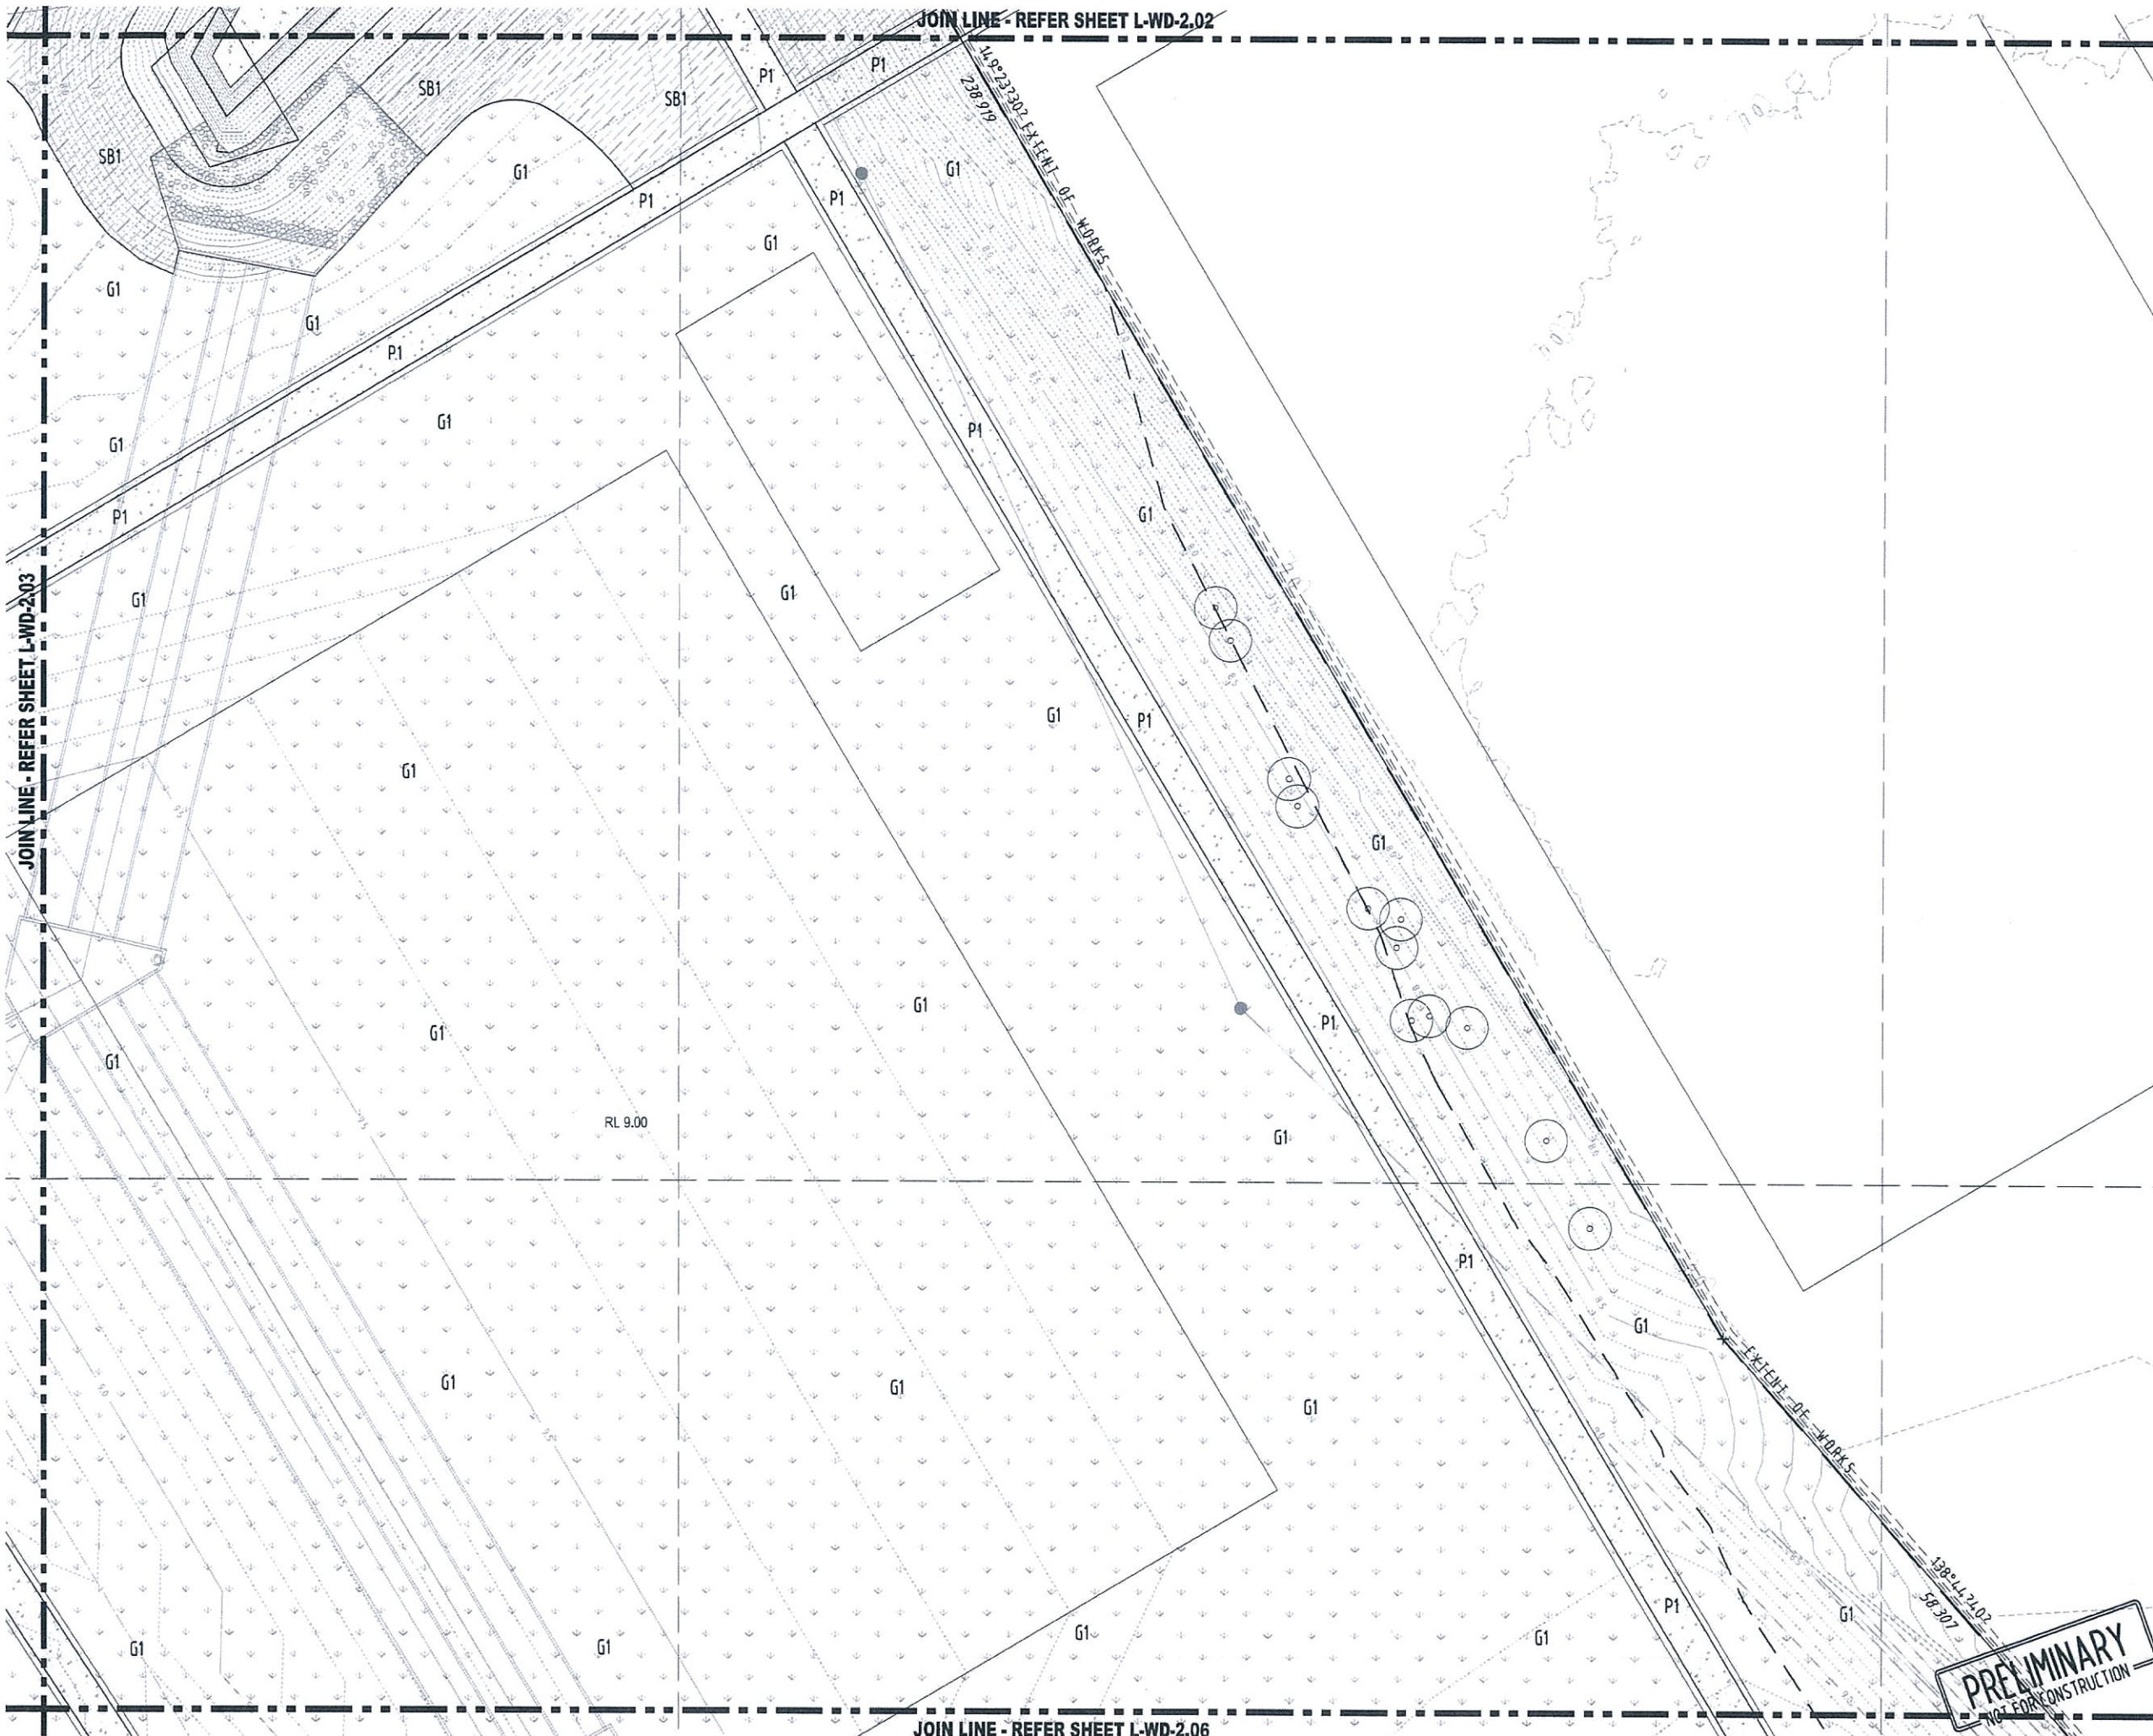

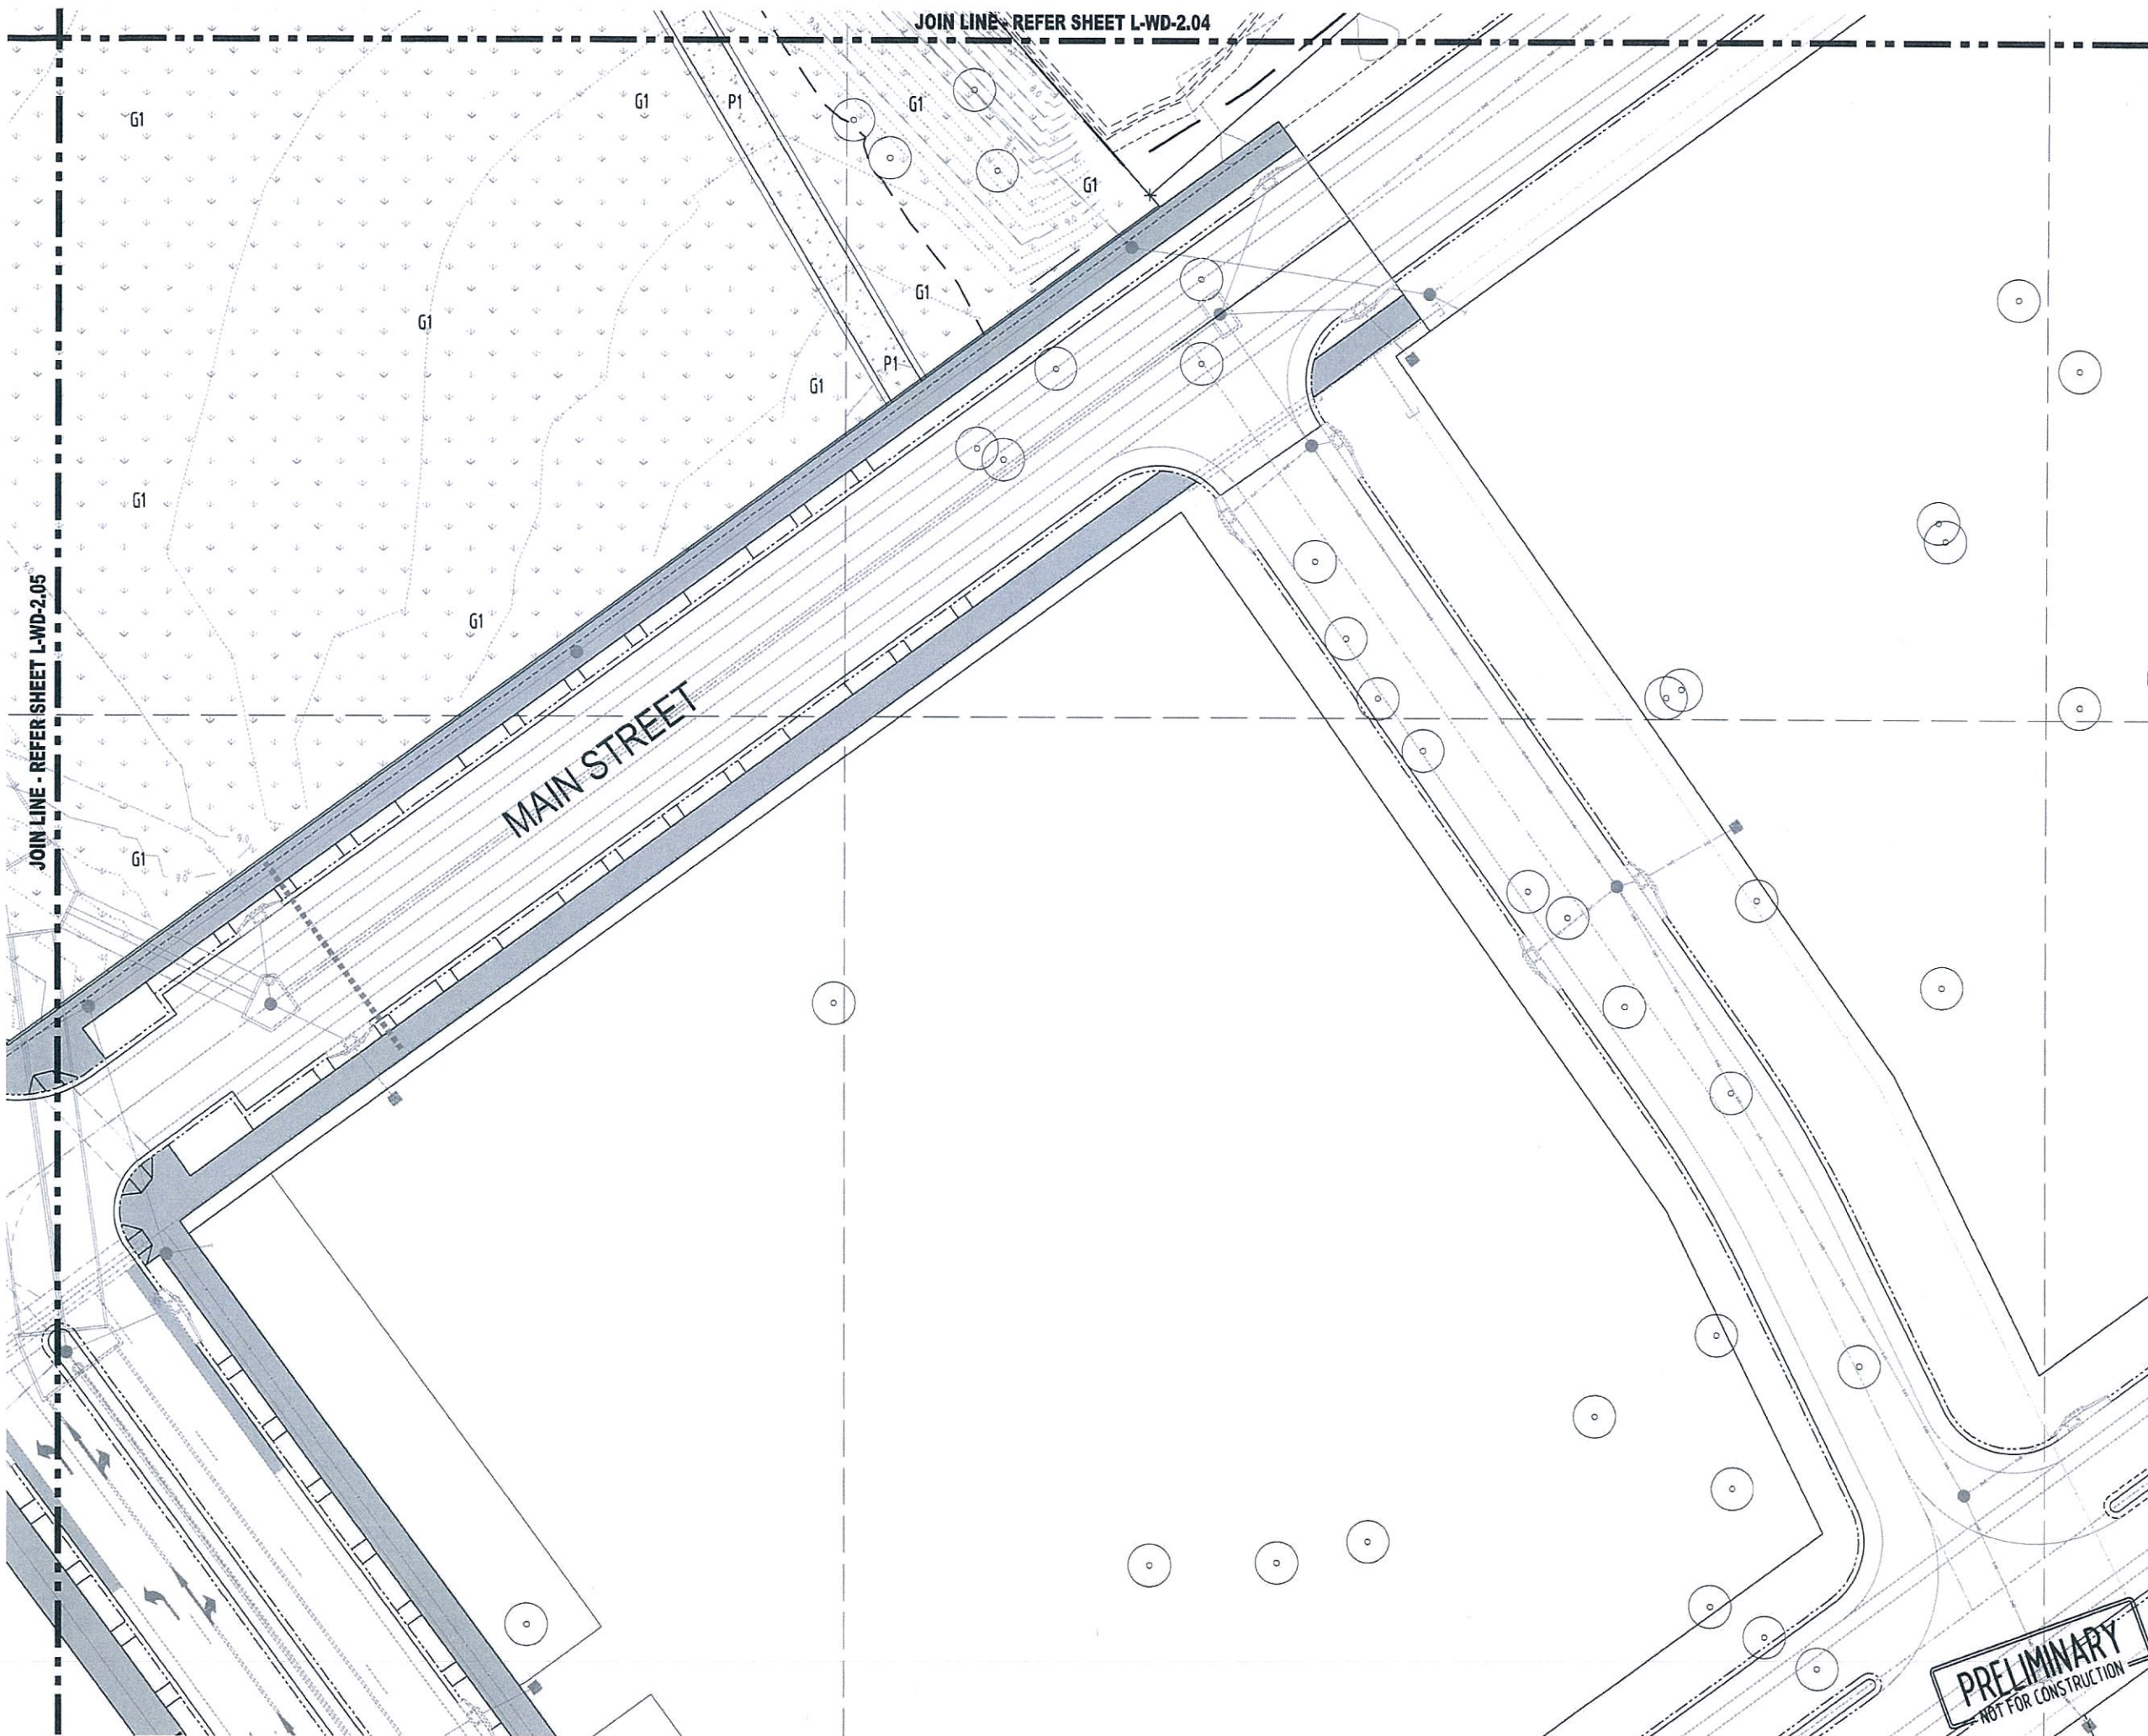

ARCHITECTS • INTERIORS • LANDSCAPE • PLANNING
0 2.5 5 7.5 10 15 20m
SCALE: 1:250

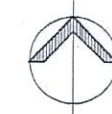


REVISION			
No.	DATE	DESCRIPTION	BY / CHECK
A	17/07/13	PRELIMINARY ISSUE	JB / TC
B	17/09/13	GENERAL REVISION	JB / TC
C	04/11/13	GENERAL REVISION	JB / TC
D	20/10/13	GENERAL REVISION	JB / TC

PLANS AND DOCUMENTS
referred to in the PDA APPROVAL

14 MAR 2014

MEDQ

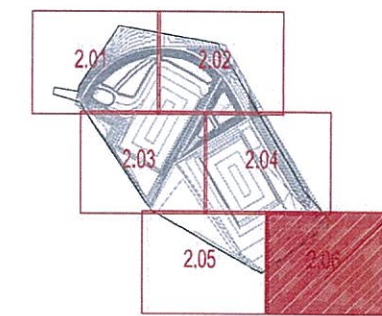

KEY PLAN



© DBI DESIGN PTY. LTD. ALL RIGHTS RESERVED. PROJECT: GOLD COAST PARKLANDS REDEVELOPMENT. DRAWING: EARLY WORKS PHASE HARDSCAPE PLAN. SCALE: 1:250 @ A1. DATE: JUNE 2013. PROJECT NO.: 135120. DRAWING NO.: L-WD-2.06. DO NOT SCALE OFF THIS DRAWING.

PROJECT NAME
**GOLD COAST
PARKLANDS REDEVELOPMENT**

DRAWING TITLE
**EARLY WORKS PHASE
HARDSCAPE PLAN**

DRAWN	JB
CHECKED	PROJECT DIRECTOR PROJECT LEADER
SCALE	1:250 @ A1
DATE	JUNE 2013
PROJECT NO.	135120
DRAWING NO.	L-WD-2.06 D

PRELIMINARY
NOT FOR CONSTRUCTION