

SYMBOL	CODE	BOTANICAL NAME	COMMON NAME	POT SIZE	SPACING	QUANTITY	ALLOWANCE (10%)	COMMENTS
GC		Mixed Groundcover Species (Total Area = 4,562M2)				8,075 (100%)		
	ALPcae	ALPINIA caerulea	Native Ginger	160MM	750MM	404 (5%)	40	N/A
	AUSdul	AUSTROMYRTUS dulcis	Midyim	160MM	750MM	807 (10%)	80	N/A
	CYMref	CYMBOPOGON refractus	Barbed Wire Grass	160MM	750MM	404 (5%)	40	N/A
	DIACae	DIANELLA caerulea	Blue Flax Lily	160MM	750MM	404 (5%)	40	N/A
	DIALon	DIANELLA longifolia	Smooth Flax Lily	160MM	750MM	404 (5%)	40	N/A
	DODasp	DOODIA aspera	Rasp Fern	160MM	750MM	404 (5%)	40	N/A
	HARvio	HARDENBERGIA violacea	Native Sarsparilla	160MM	750MM	807 (10%)	80	N/A
	HIBsca	HIBBERTIA scandens	Guinea Flower	160MM	750MM	404 (5%)	40	N/A
	LOMssp	LOMANDRA species	Mat Rushes	160MM	750MM	1,615 (20%)	161	N/A
	OZodio	OZOTHAMNUS diosmifolius	Sage Flower	160MM	750MM	404 (5%)	40	N/A
	POA1ab	POA labillardieri	Tussock Grass	160MM	750MM	807 (10%)	80	N/A
	THEtri	THEMEDA triandra	Kangaroo Grass	160MM	750MM	807 (10%)	80	N/A
	VIOhed	VIOLA hederacea	Native Violet	160MM	750MM	404 (5%)	40	N/A

SYMBOL	CODE	BOTANICAL NAME	COMMON NAME	POT SIZE	SPACING	QUANTITY	ALLOWANCE (10%)	COMMENTS
SH		Mixed Shrub Species (Total Area - 4,956M2)				4,958 (100%)		
	BANobl	BANKSIA oblongifolia	Dwarf Banksia	140MM	1000MM	496 (10%)	50	N/A
	BANspi	BANKSIA spinulosa	Hairpin Banksia	140MM	1000MM	496 (10%)	50	N/A
	DILrei	DILLWYNIA reuteri	Eggs & Bacon	140MM	1000MM	248 (5%)	25	N/A
	HAKsal	HAKEA salicifolia	Willow-leaved Hakea	140MM	1000MM	496 (10%)	50	N/A
	HOVacu	HOVEA acutifolia	Pointed-leaved Hovea	140MM	1000MM	248 (5%)	25	N/A
	LEPpol	LEPTOSPERMUM polygalifolium	Wild May	140MM	1000MM	496 (10%)	50	N/A
	MELaff	MELASTOMA affine	Blue Tongue	140MM	1000MM	496 (10%)	50	N/A
	PERcor	PERSOONIA cornifolia	Broad-leaved Geebung	140MM	1000MM	248 (5%)	25	N/A
	PHWoo	PHEBALIUM woomye	Pink Phebalium	140MM	1000MM	248 (5%)	25	N/A
	PIMEin	PIMELEA tinifolia	Rice Flower	140MM	1000MM	248 (5%)	25	N/A
	PITrey	PITIOSPORUM revolutum	Sweet Pittosporum	140MM	1000MM	496 (10%)	50	N/A
	PROova	PROSTANTHERA ovalifolia	Oval-leaf Mint Bush	140MM	1000MM	248 (5%)	25	N/A
	PULvil	PULTENAEA villosa	Hairy Bush Pea	140MM	1000MM	248 (5%)	25	N/A
ZIEsmi	ZIERIA smithii	Sandflv Bush	140MM	1000MM	248 (5%)	25	N/A	

SYMBOL	CODE	BOTANICAL NAME	COMMON NAME	POT SIZE	SPACING	QUANTITY	ALLOWANCE (10%)	COMMENTS
SM	Species (Total Area - 64M2)					256 (100%)		
	CAREX	CAREX goudichaudiana	Tea Tree Swamp Sedge	140MM	500MM	128 (50%)	13	Wetted edge only
	ELEO	ELEOCHARIS aequisetina	Spike Rush	140MM	500MM	128 (50%)	13	-

SYMBOL	CODE	BOTANICAL NAME	COMMON NAME	POT SIZE	SPACING	QUANTITY	ALLOWANCE (10%)	COMMENTS
M	Species (Total Area - 129M2)				516 (100%)			
	SCHval	SCHOENOPLECTUS validus	River Club Rush	140MM	500MM	258 (50%)	26	-
	LEPari	LEPIRONIA articulata	Grey Sedge	140MM	500MM	258 (50%)	26	-

SYMBOL	CODE	BOTANICAL NAME	COMMON NAME	POT SIZE	SPACING	QUANTITY	ALLOWANCE (10%)	COMMENTS
BS		Species (Total Area - 2560M2)				15,360 (100%)		
	ALLsem	ALLOTROPIS semialata	Cockatoo Grass	140MM	400MM	768 (5%)	77	-
	CARapp	CAREX appressa	Tall Sedge	140MM	400MM	2,304 (15%)	230	-
	IMPPrly	IMPERATA cylindrica	Blade Grass	140MM	400MM	3,840 (25%)	384	-
	FIKnod	FIKINIA nodosa	Knobby Club Rush	140MM	400MM	1,536 (10%)	153	-
	GAHsie	GAHNNIA sieberiana	Saw Sedge	140MM	400MM	768 (5%)	77	-
	GAHcla	GAHNNIA clarkei	Tall Saw Sedge	140MM	400MM	768 (5%)	77	-
	LOMlon	LOMANDRA longifolia	Mal Rush	140MM	400MM	2,304 (15%)	230	-
	LOMnya	LOMANDRA longifolia 'Nyalia'	Mal Rush Cultivar	140MM	400MM	1,536 (10%)	153	-
	POAlab	PDA labillardieri	Tussock Grass	140MM	400MM	768 (5%)	77	-
RESpal	RESTIO pallens	Lake Poona Sedge	140MM	400MM	768 (5%)	77	-	

SYMBOL	CODE	BOTANICAL NAME	COMMON NAME	POT SIZE	SPACING	QUANTITY	ALLOWANCE (10%)	COMMENTS
B		Species (Total Area - 1,960M2)				7,840 (100%)		
	ALLsem	ALLOTEROPSIS semialata	Cockatoo Grass	140MM	500MM	392 (5%)	40	-
	CAREapp	CAREX appressa	Tall Sedge	140MM	500MM	1,176 (15%)	117	-
	CYMref	CYMBOPOGON refractus	Barbed Wire Grass	140MM	500MM	392 (5%)	40	-
	GAHsie	GAHRIA sieberiana	Saw Sedge	140MM	500MM	784 (10%)	78	-
	GOODrat	GOODENIA rotundifolia	Star Goodenia	140MM	500MM	784 (10%)	78	-
	IMPcyl	IMPERATA cylindrica	Blade Grass	140MM	500MM	1,960 (25%)	196	-
	LOMlon	LOMANDRA longifolia	Mal Rush	140MM	500MM	1,176 (15%)	117	-
	POAlab	POA labillardierii	Tussock Grass	140MM	500MM	392 (5%)	40	-
	THEtri	THEMEDA triandra	Kangaroo Grass	140MM	500MM	784 (10%)	78	-

SYMBOL	CODE	BOTANICAL NAME	COMMON NAME	POT SIZE	SPACING	QUANTITY	ALLOWANCE (10%)	COMMENTS
B	Species (Total Area - 1,960M2)					662 (100%)		
	AUSdul	AUSTROMYRTUS dulcis	Midgen Berry	140MM	1500MM	216 (25%)	22	-
	BANrob	BANKSIA rebur	Swamp Banksia	140MM	1500MM	86 (10%)	9	-
	LEPli	LEPTOSPERMUM liversidgei	Lemon Tea Tree	140MM	1500MM	216 (25%)	22	-
	MELlin	MELALEUCA linariifolia 'Claret Tops'	Honey Myrtle	140MM	1500MM	86 (10%)	9	-
	MELmin	MELALEUCA quinquenervia 'Mini Quin'	Paperbark Cultivar	140MM	1500MM	86 (10%)	9	-
	PULvil	PULTENAE villosa	'Eggs and Bacon'	140MM	1500MM	86 (10%)	9	-
	SYZbia	SYZYGIUM australe 'Blaze'	Lily Pilly Cultivar	140MM	1500MM	86 (10%)	9	-

MEDQ




© D&D DESIGN PTY. LTD. A.C.N. 087 961 007 info@ddesign.com.au www.ddesign.com.au
 GOLD COAST - LEVEL 1, 9 TRACKET ST, SURFERS PARADISE QLD 4217 PH 07 5533 5700 FAX 07 5533 5800
 BRISBANE - GROUND FLOOR, 1/55 BOUNDARY ST BRISBANE QLD 4000 PH 07 3809 4251 FAX 07 3809 4252
 DIMENSIONS ARE SUBJECT TO SITE MEASUREMENT & VERIFICATION DO NOT SCALE OFF THIS DRAWING

PROJECT NAME

DRAWING TITLE

PRELIMINARY
NOT FOR CONSTRUCTION

DRAWN	JB
CHECKED	PROJECT DIRECTOR PROJECT LEADER
SCALE	N/A
DATE	JUNE 2013
PROJECT NO.	135120
DRAWING NO.	L-WD-6.00

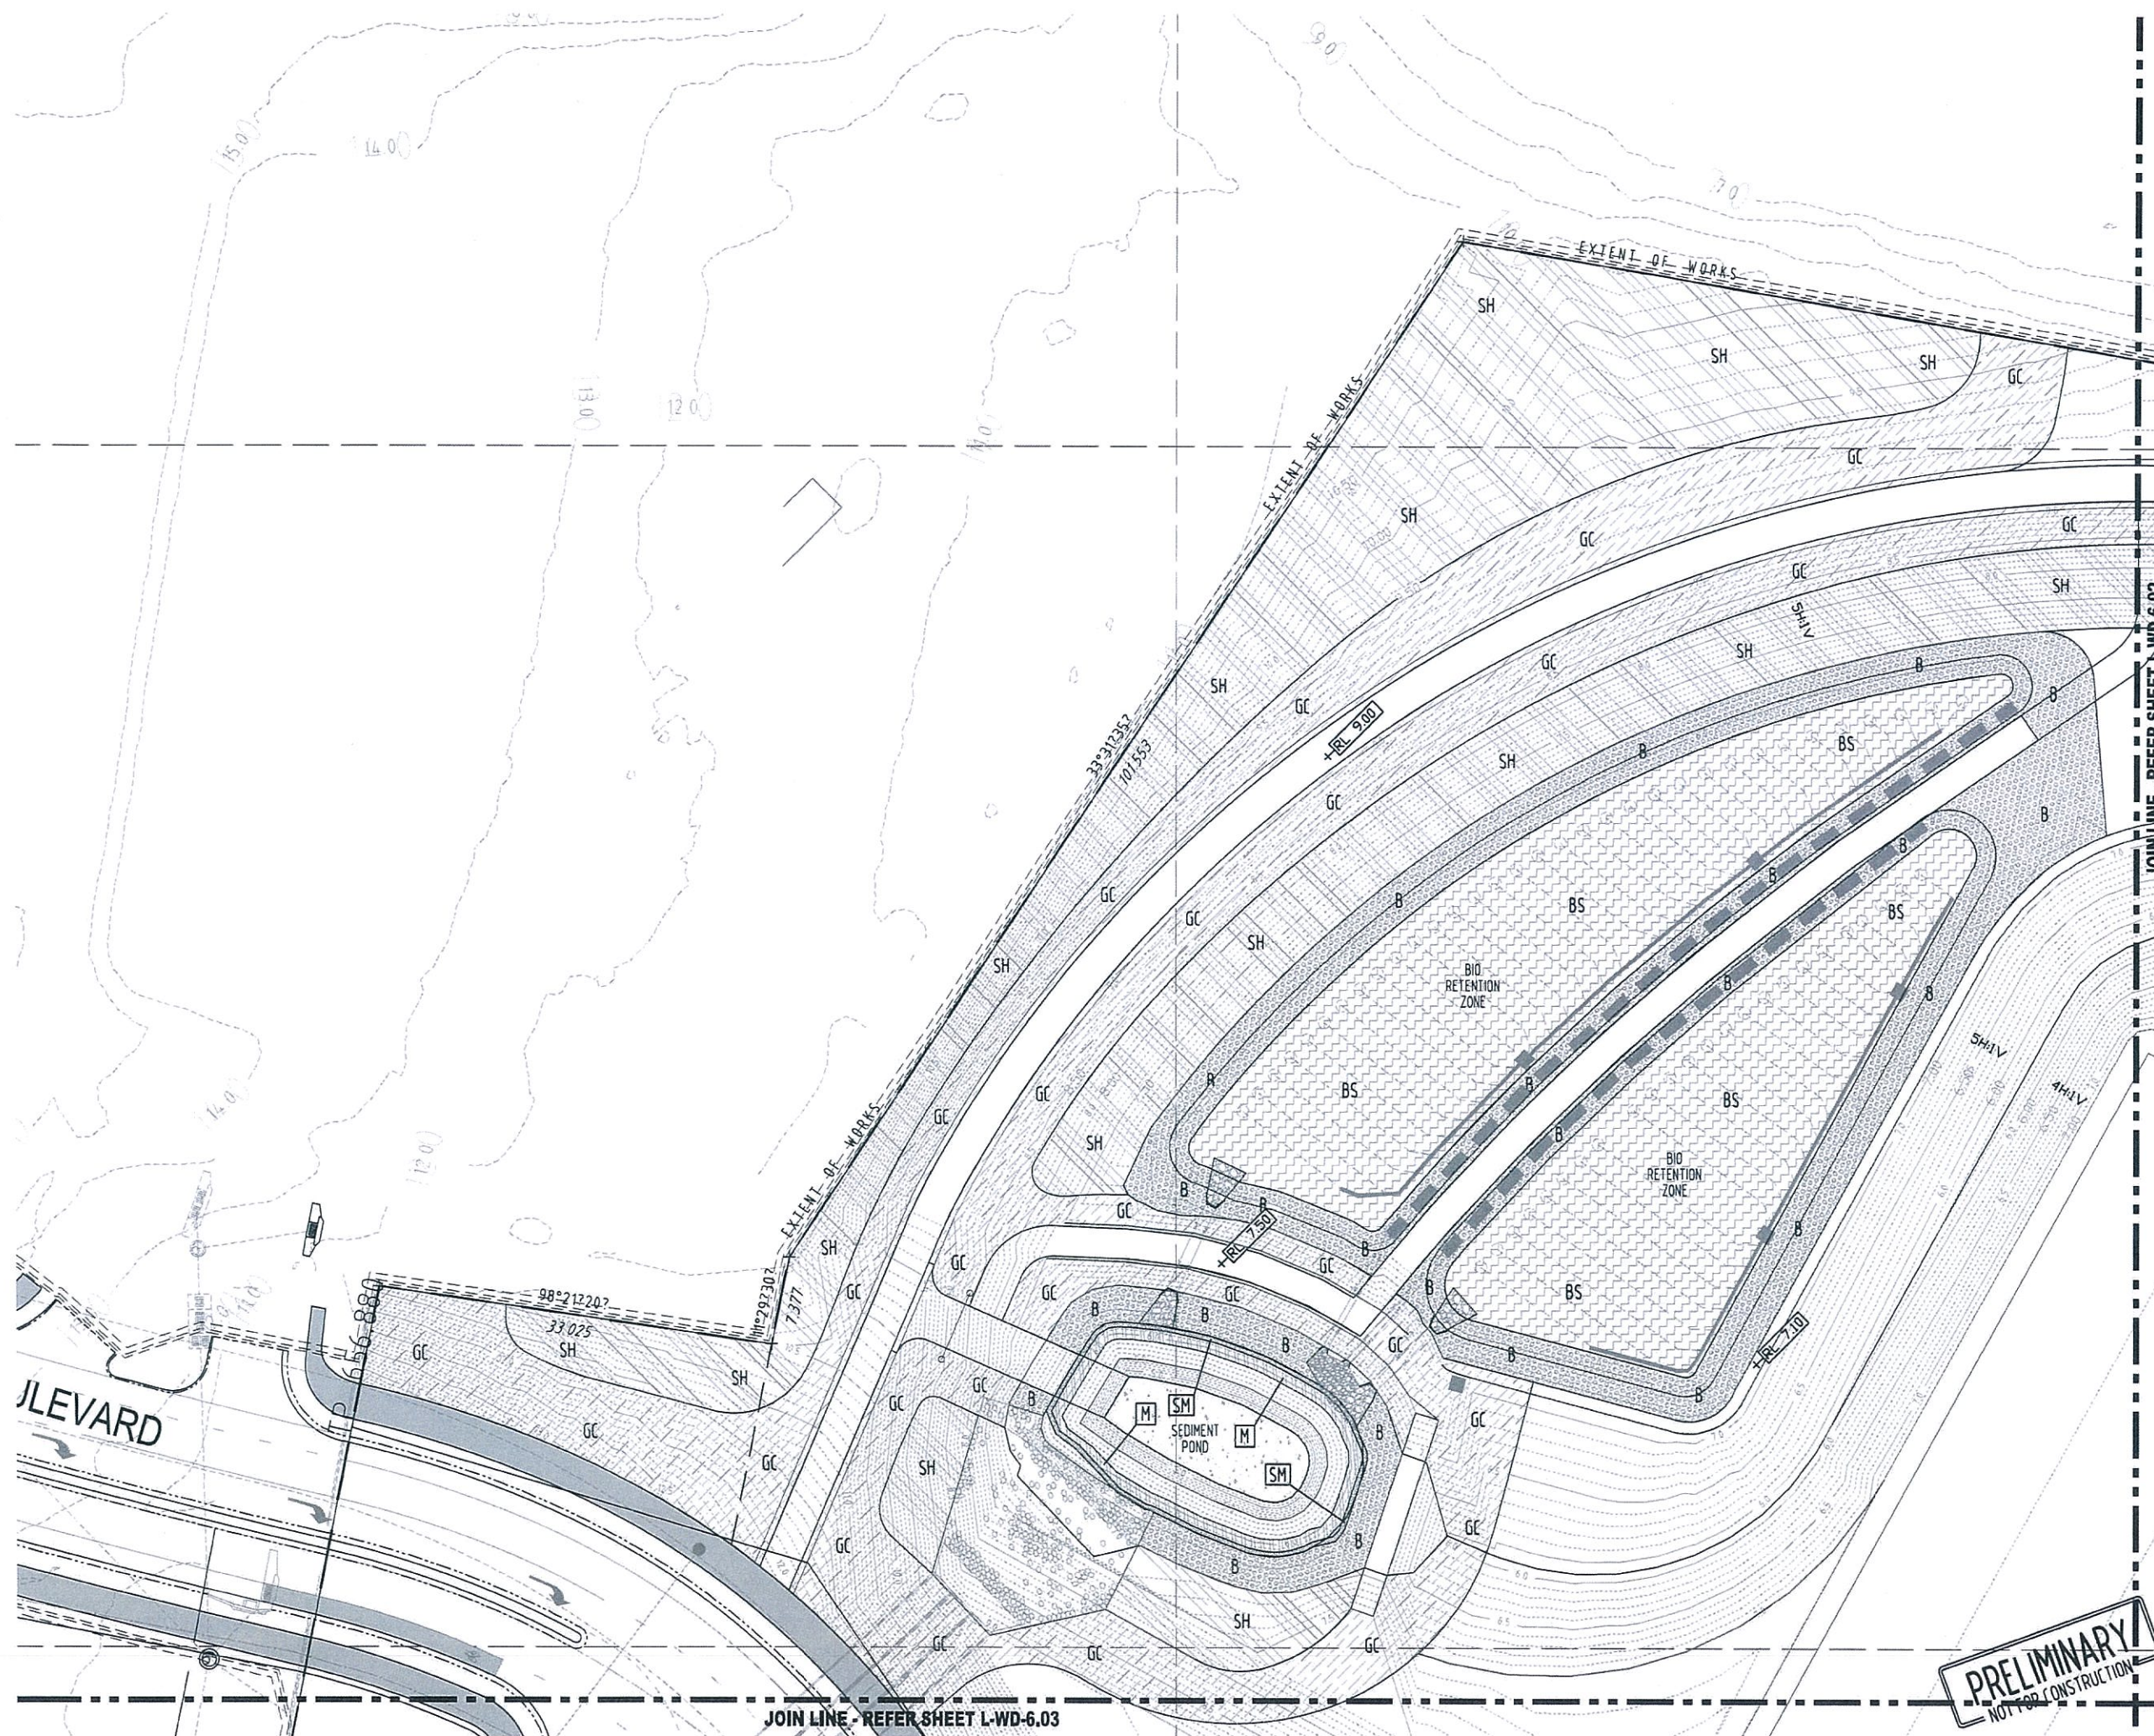

ARCHITECTS • INTERIORS • LANDSCAPE • PLANNING
0 25 50 75 100 125 150 175 200
SCALE = 1:250




REVISION	NO.	DATE	DESCRIPTION	BY	CHECK
A	01/07/13		PRELIMINARY ISSUE	JB	TC
B	01/09/13		GENERAL REVISION	JB	TC
C	04/10/13		GENERAL REVISION	JB	TC
D	21/10/13		GENERAL REVISION	JB	TC

PLANS AND DOCUMENTS
referred to in the PDA APPROVAL

14 MAR 2014

MEDQ

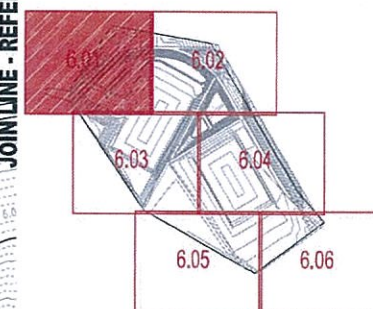

KEY PLAN



DBI DESIGN PTY. LTD. A.C.N. 107 551 057
GOLD COAST - LEVEL 1, 5 THORNTON ST. SUPREMACY PARKS QLD 4217 PH: 07 551 0518 FAX: 07 551 0519
WEBSITE: www.dbi.com.au
DIMENSIONS ARE SUBJECT TO SITE MEASUREMENT & VERIFICATION. DO NOT SCALE OFF THIS DRAWING.

PROJECT NAME

GOLD COAST
PARKLANDS REDEVELOPMENT

DRAWING TITLE

EARLY WORKS PHASE
PLANTING PLAN

DRAWN JB

CHECKED PROJECT DIRECTOR
PROJECT LEADER

SCALE 1:250 @ A1

DATE JUNE 2013

PROJECT NO. 135120

DRAWING NO. L-WD-6.01 D

PRELIMINARY
NOT FOR CONSTRUCTION

JOIN LINE - REFER SHEET L-WD-6.03




REVISION				BY	CHECK
A	17/07/13	PRELIMINARY ISSUE		JB	TC
B	17/09/13	GENERAL REVISION		JB	TC
C	04/11/13	GENERAL REVISION		JB	TC
D	20/11/13	GENERAL REVISION		JB	TC

PLANS AND DOCUMENTS
referred to in the PDA APPROVAL

14 MAR 2014

MEDQ

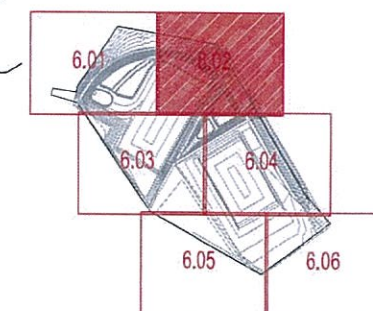

KEY PLAN



© DBI DESIGN PTY. LTD. ALL RIGHTS RESERVED. www.dbilandscape.com.au
GOLD COAST - LEVEL 1, 9 THORNTON ST. SUITE 101/102, GOLD COAST, QLD 4217. PHONE: 07 559 9788. FAX: 07 559 9789
WEBSITE: www.dbilandscape.com.au EMAIL: info@dbilandscape.com.au
DRAWINGS ARE SUBJECT TO SITE MEASUREMENT & VERIFICATION. DO NOT SCALE OFF THIS DRAWING.


PROJECT NAME

**GOLD COAST
PARKLANDS REDEVELOPMENT**

DRAWING TITLE


**EARLY WORKS PHASE
PLANTING PLAN**

DRAWN	JB
CHECKED	PROJECT DIRECTOR PROJECT LEADER
SCALE	1:250 @ A1
DATE	JUNE 2013
PROJECT NO.	135120
DRAWING NO.	L-WD-6.02

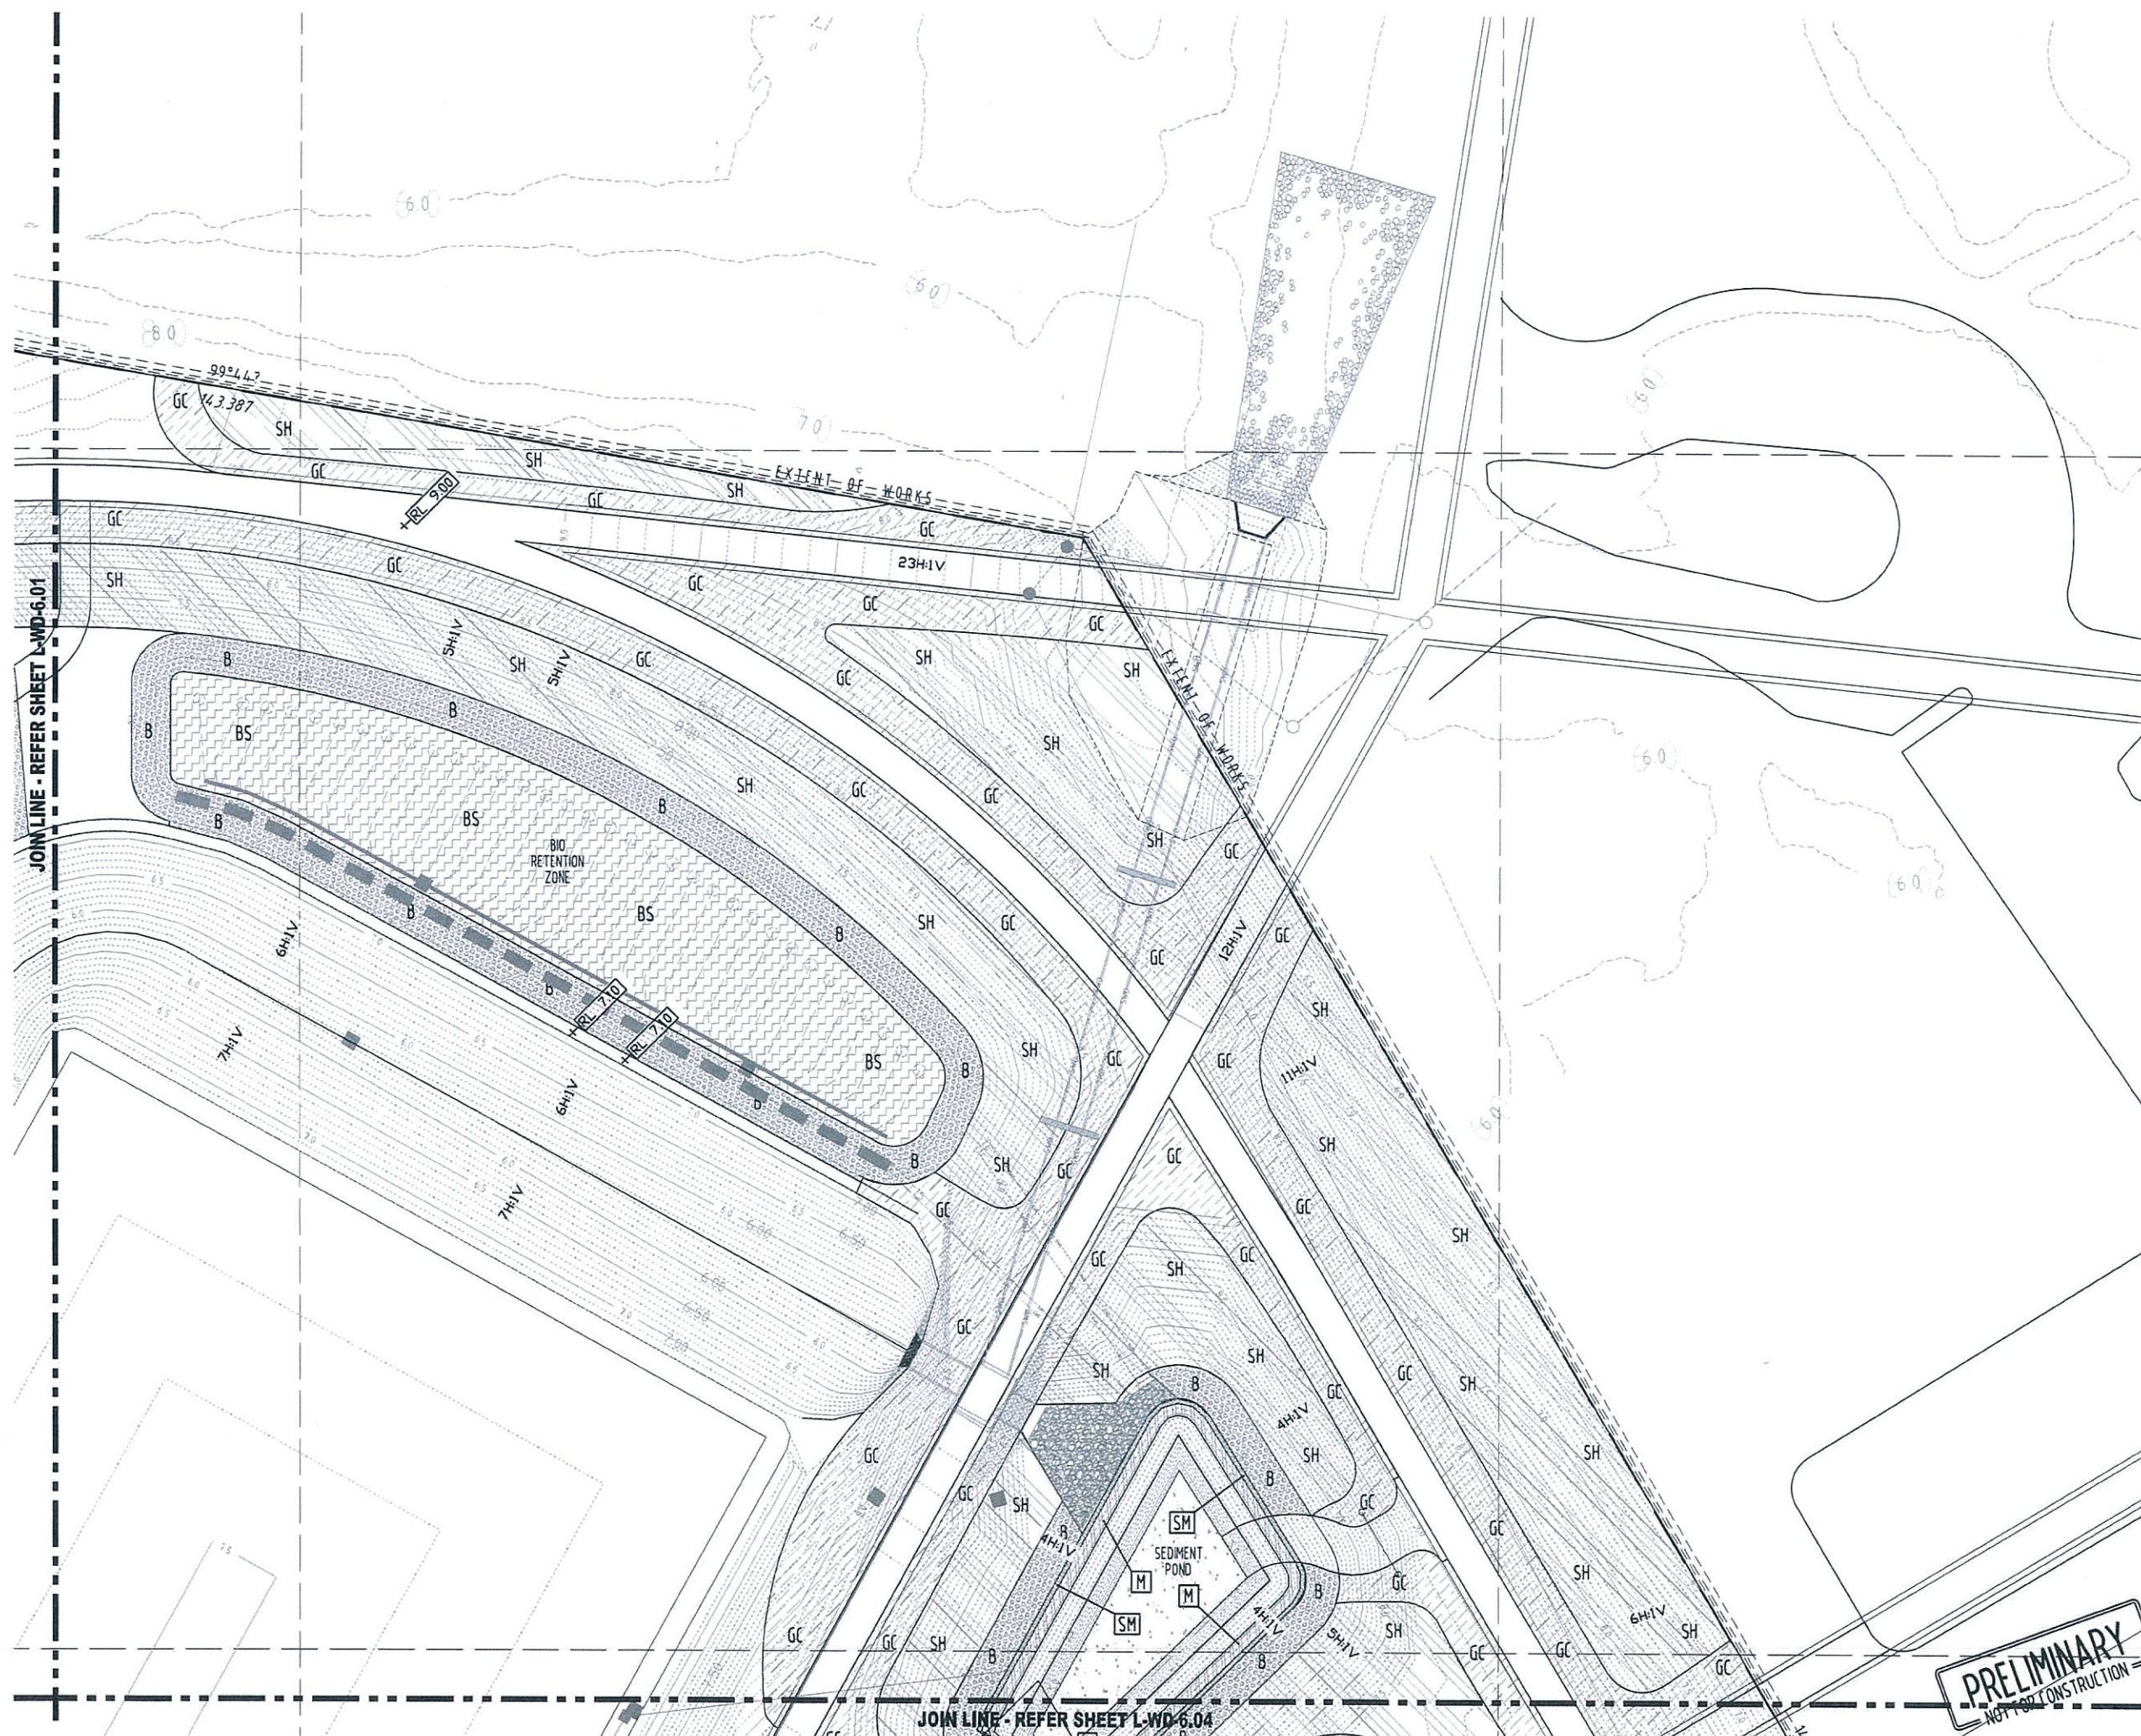

PRELIMINARY
NOT FOR CONSTRUCTION

JOIN LINE - REFER SHEET L-WD-6.04

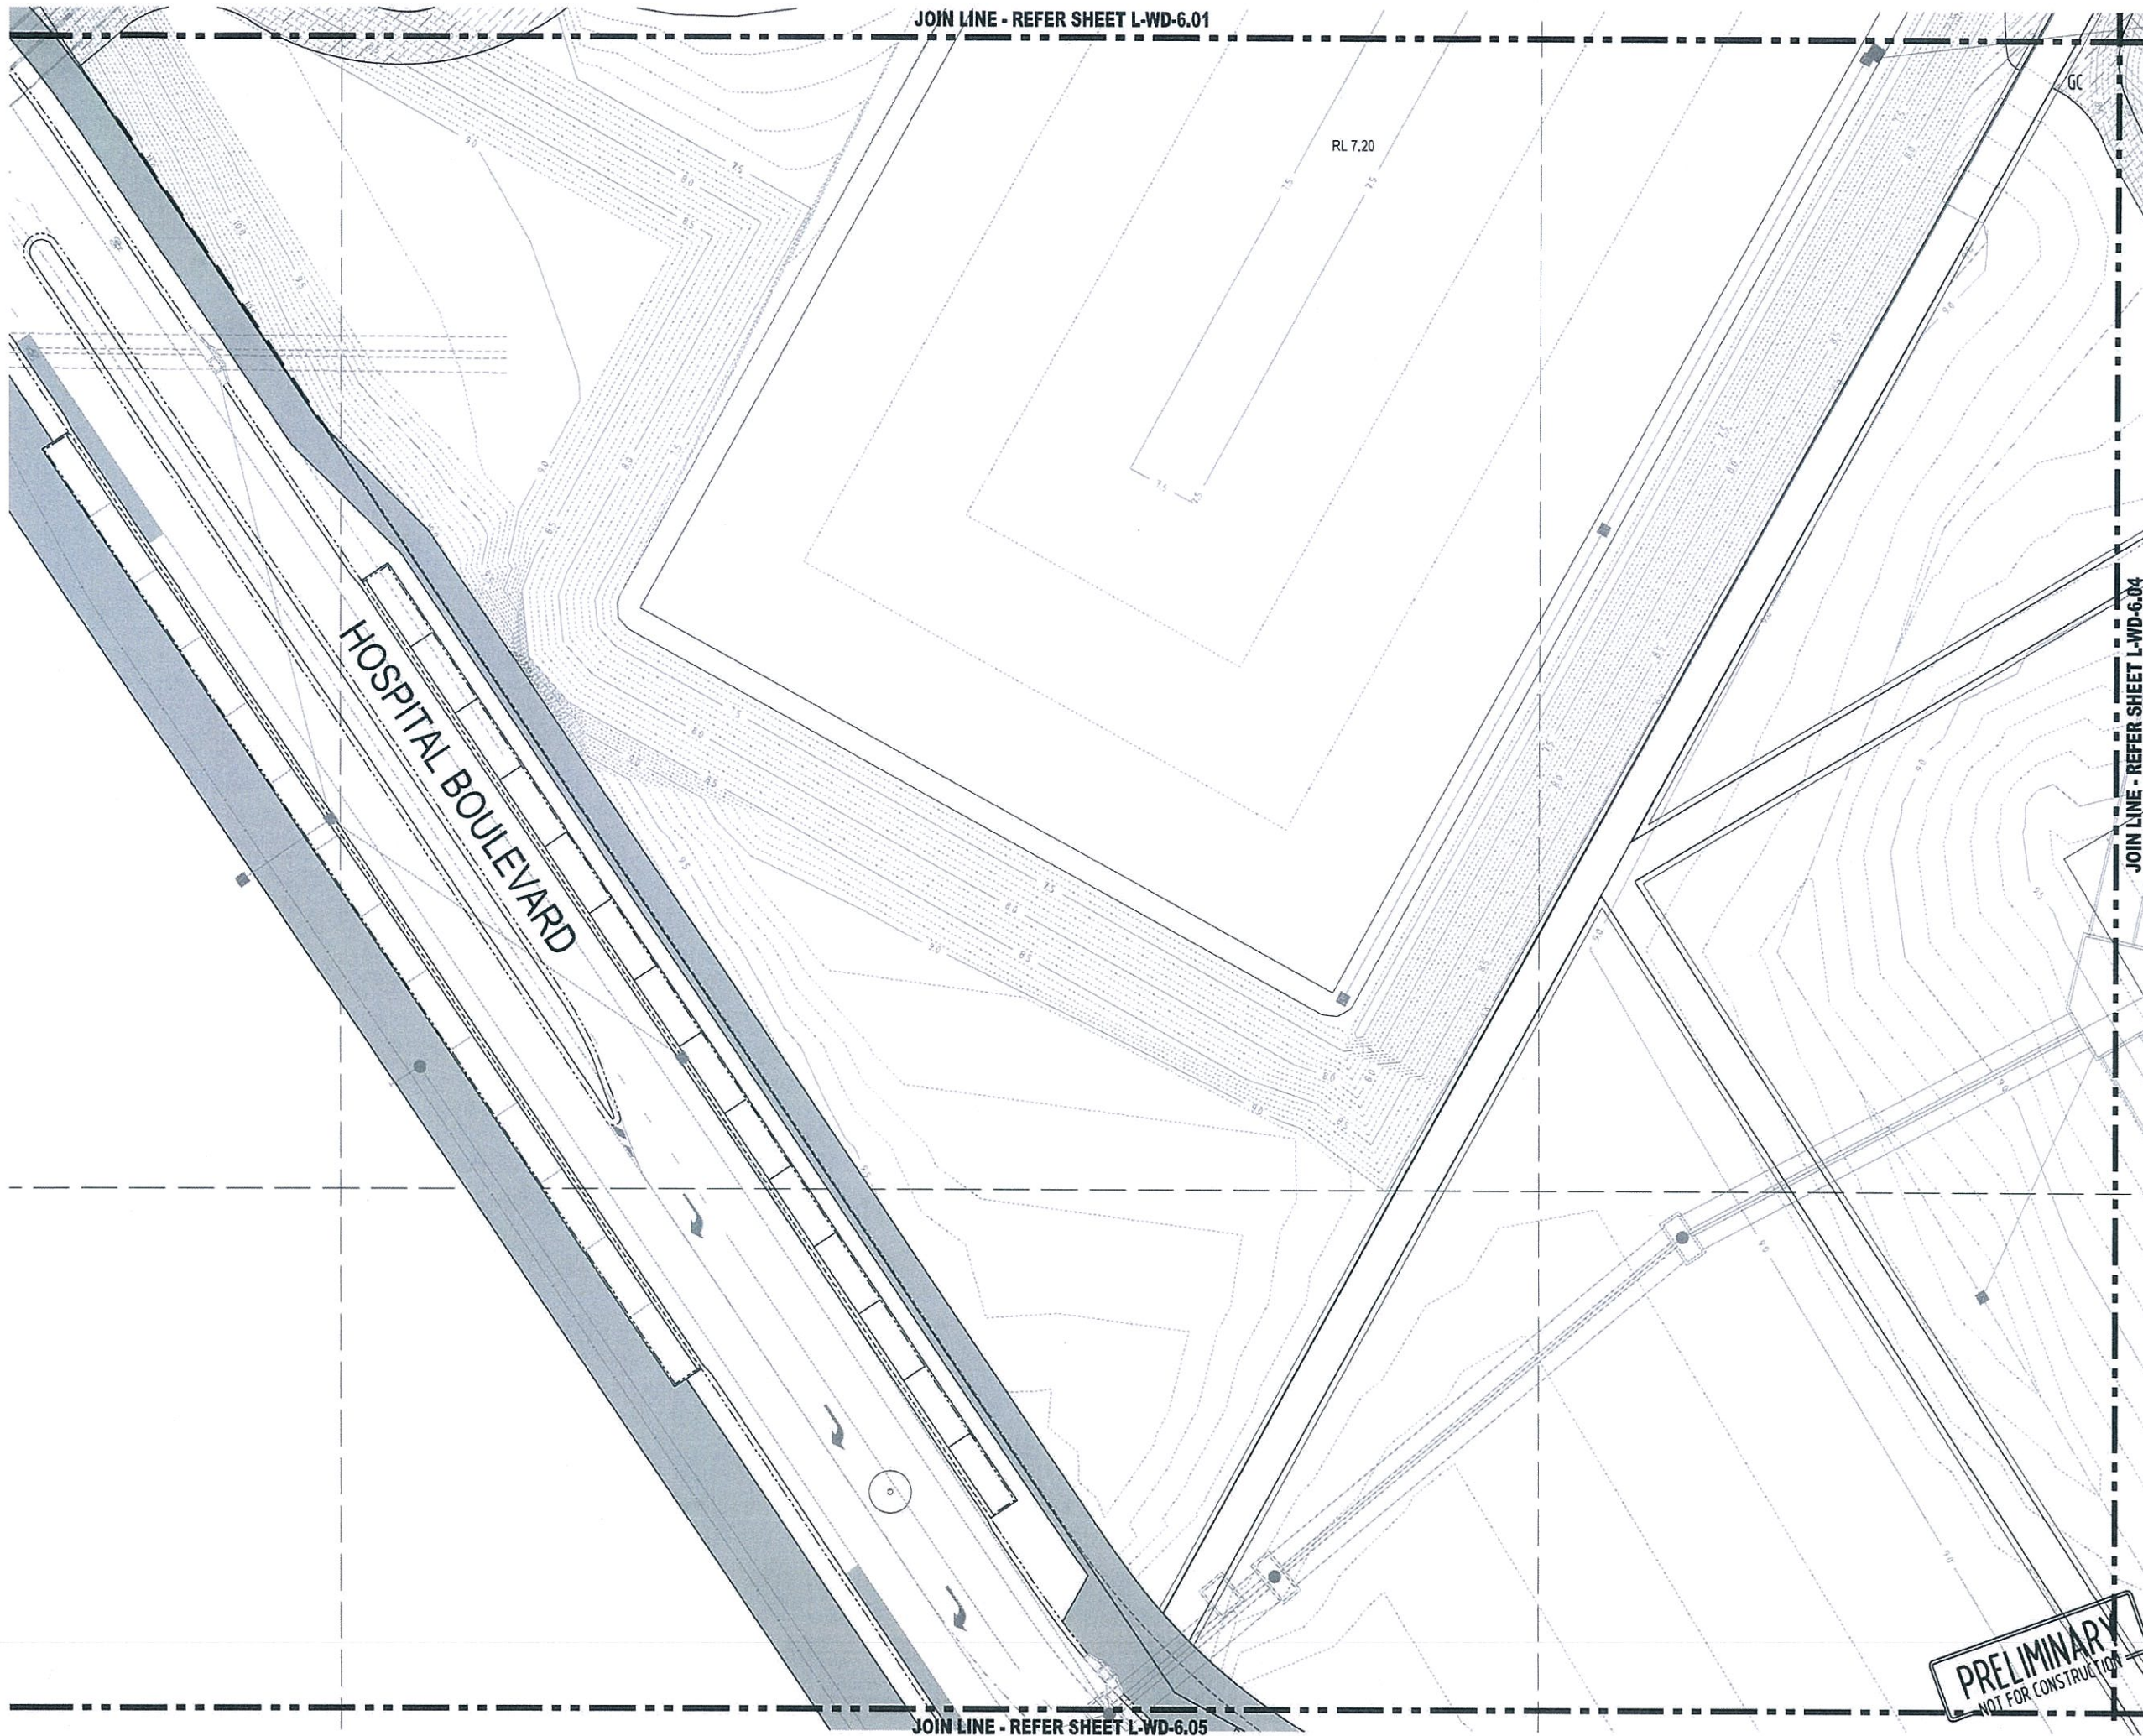

ARCHITECTS • INTERIORS • LANDSCAPE • PLANNING

0 25 50 75 100 125 150 175 200 225 250

SCALE: 1:250


REVISION

No.	DATE	DESCRIPTION	BY	CHECK
A	17/07/13	PRELIMINARY ISSUE	JB	TC
B	17/09/13	GENERAL REVISION	JB	TC
C	04/11/13	GENERAL REVISION	JB	TC
D	06/11/13	GENERAL REVISION	JB	TC
E	20/11/13	GENERAL REVISION	JB	TC

PLANS AND DOCUMENTS
referred to in the PDA APPROVAL

14 MAR 2014

MEDQ

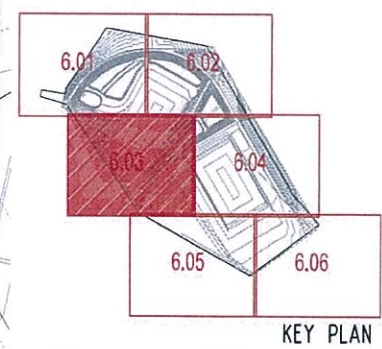

© DBI DESIGN PTY. LTD. ALL RIGHTS RESERVED. www.dbidesign.com.au
GOLD COAST - LEVEL 1, 9 THORNTON ST. SUITE 100, GOLD COAST QLD 4219. PHONE 1300 9108 9108
SYDNEY - 10/100 WILSON ST. SUITE 100, SYDNEY NSW 1580. PHONE 1300 9108 9108
DIMENSIONS ARE SUBJECT TO SITE MEASUREMENT & VERIFICATION. DO NOT SCALE OFF THIS DRAWING.

PROJECT NAME

**GOLD COAST
PARKLANDS REDEVELOPMENT**

DRAWING TITLE

**EARLY WORKS PHASE
PLANTING PLAN**

DRAWN JB

CHECKED PROJECT DIRECTOR
PROJECT LEADER

SCALE 1:250 @ A1


DATE JUNE 2013

PROJECT NO. 135120

DRAWING NO. L-WD-6.03 E

ARCHITECTS • INTERIORS • LANDSCAPE • PLANNING

PRELIMINARY
NOT FOR CONSTRUCTION

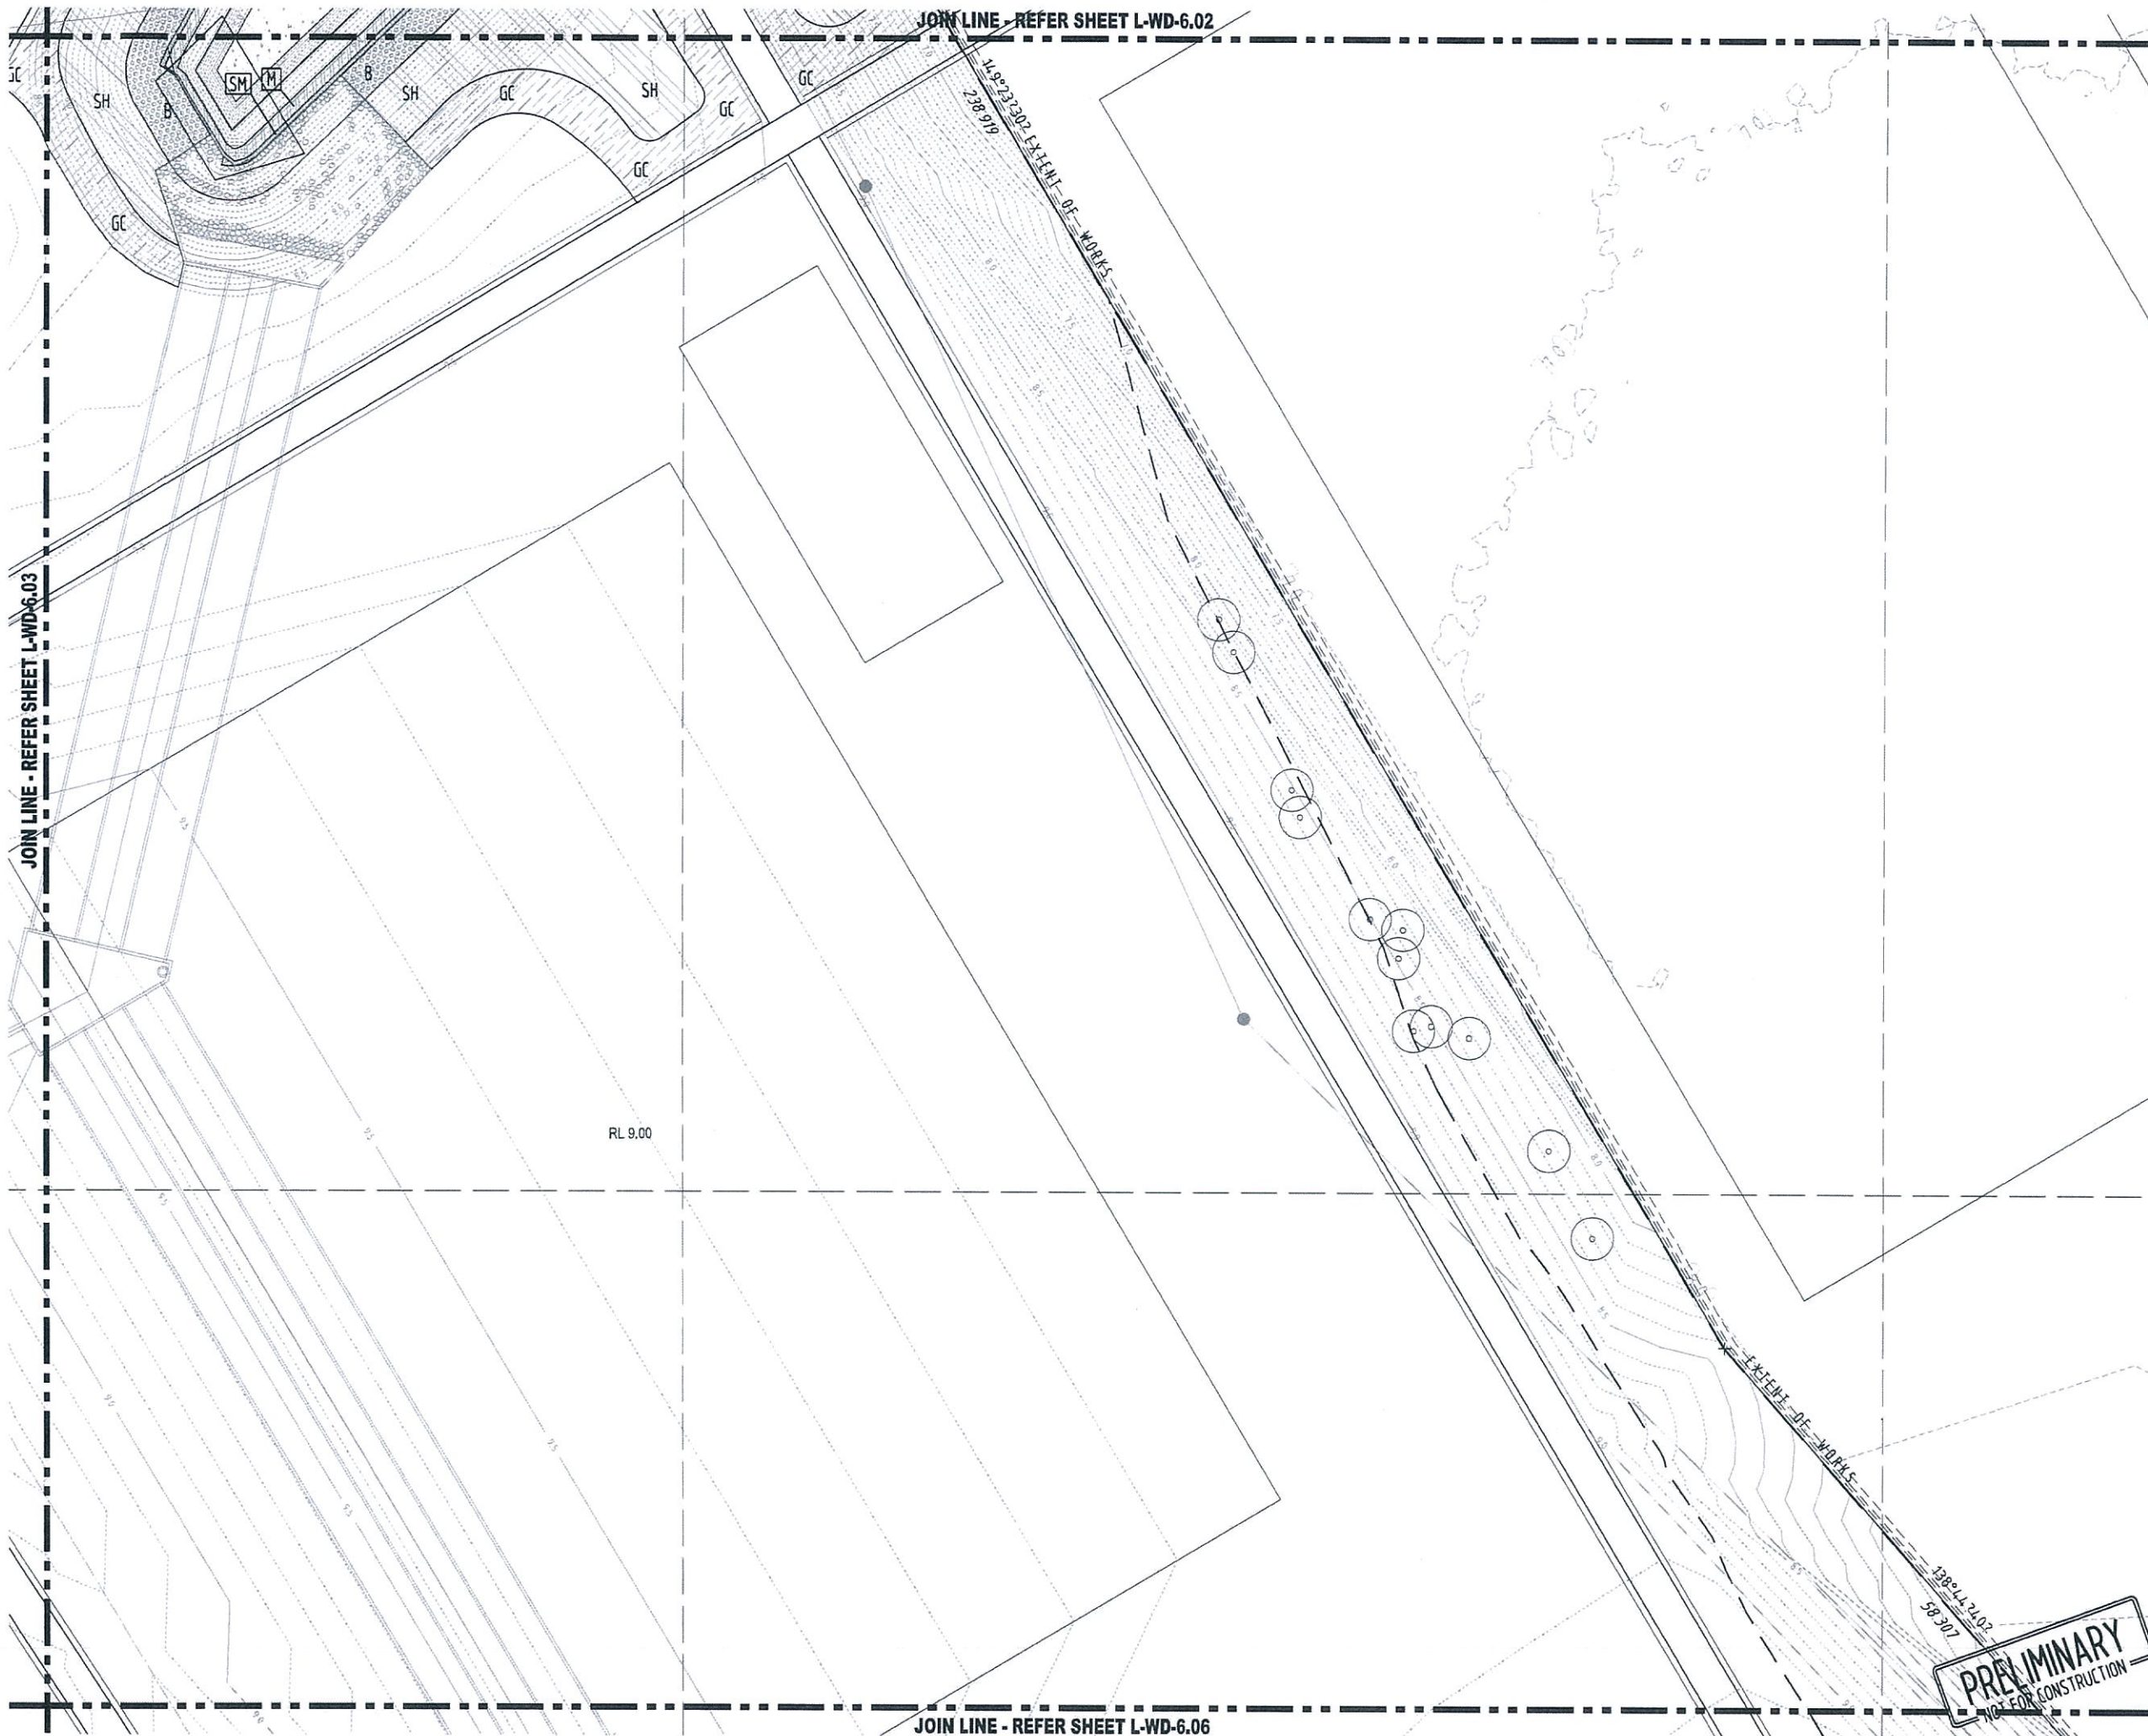

ARCHITECTS • INTERIORS • LANDSCAPE • PLANNING

0 2.5 5 7.5 10 15 20m

SCALE: 1:250


REVISION

No.	DATE	DESCRIPTION	BY	CHECK
A	17/07/13	PRELIMINARY ISSUE	JB	TC
B	17/09/13	GENERAL REVISION	JB	TC
C	04/10/13	GENERAL REVISION	JB	TC
D	06/11/13	GENERAL REVISION	JB	TC
E	20/11/13	GENERAL REVISION	JB	TC

PLANS AND DOCUMENTS
referred to in the PDA APPROVAL

14 MAR 2014

MEDQ

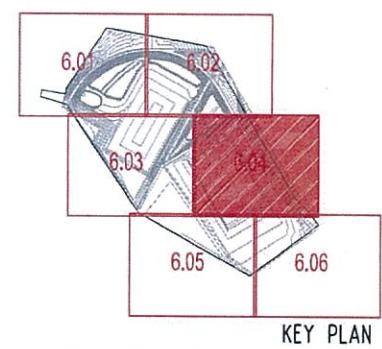

PROJECT NAME
**GOLD COAST
PARKLANDS REDEVELOPMENT**

DRAWING TITLE
**EARLY WORKS PHASE
PLANTING PLAN**

DRAWN
JB

CHECKED
PROJECT DIRECTOR
PROJECT LEADER

SCALE
1:250 @ A1


DATE
JUNE 2013

PROJECT NO.
135120

DRAWING NO.
L-WD-6.04 E

ARCHITECTS • INTERIORS • LANDSCAPE • PLANNING

PRELIMINARY
NOT FOR CONSTRUCTION

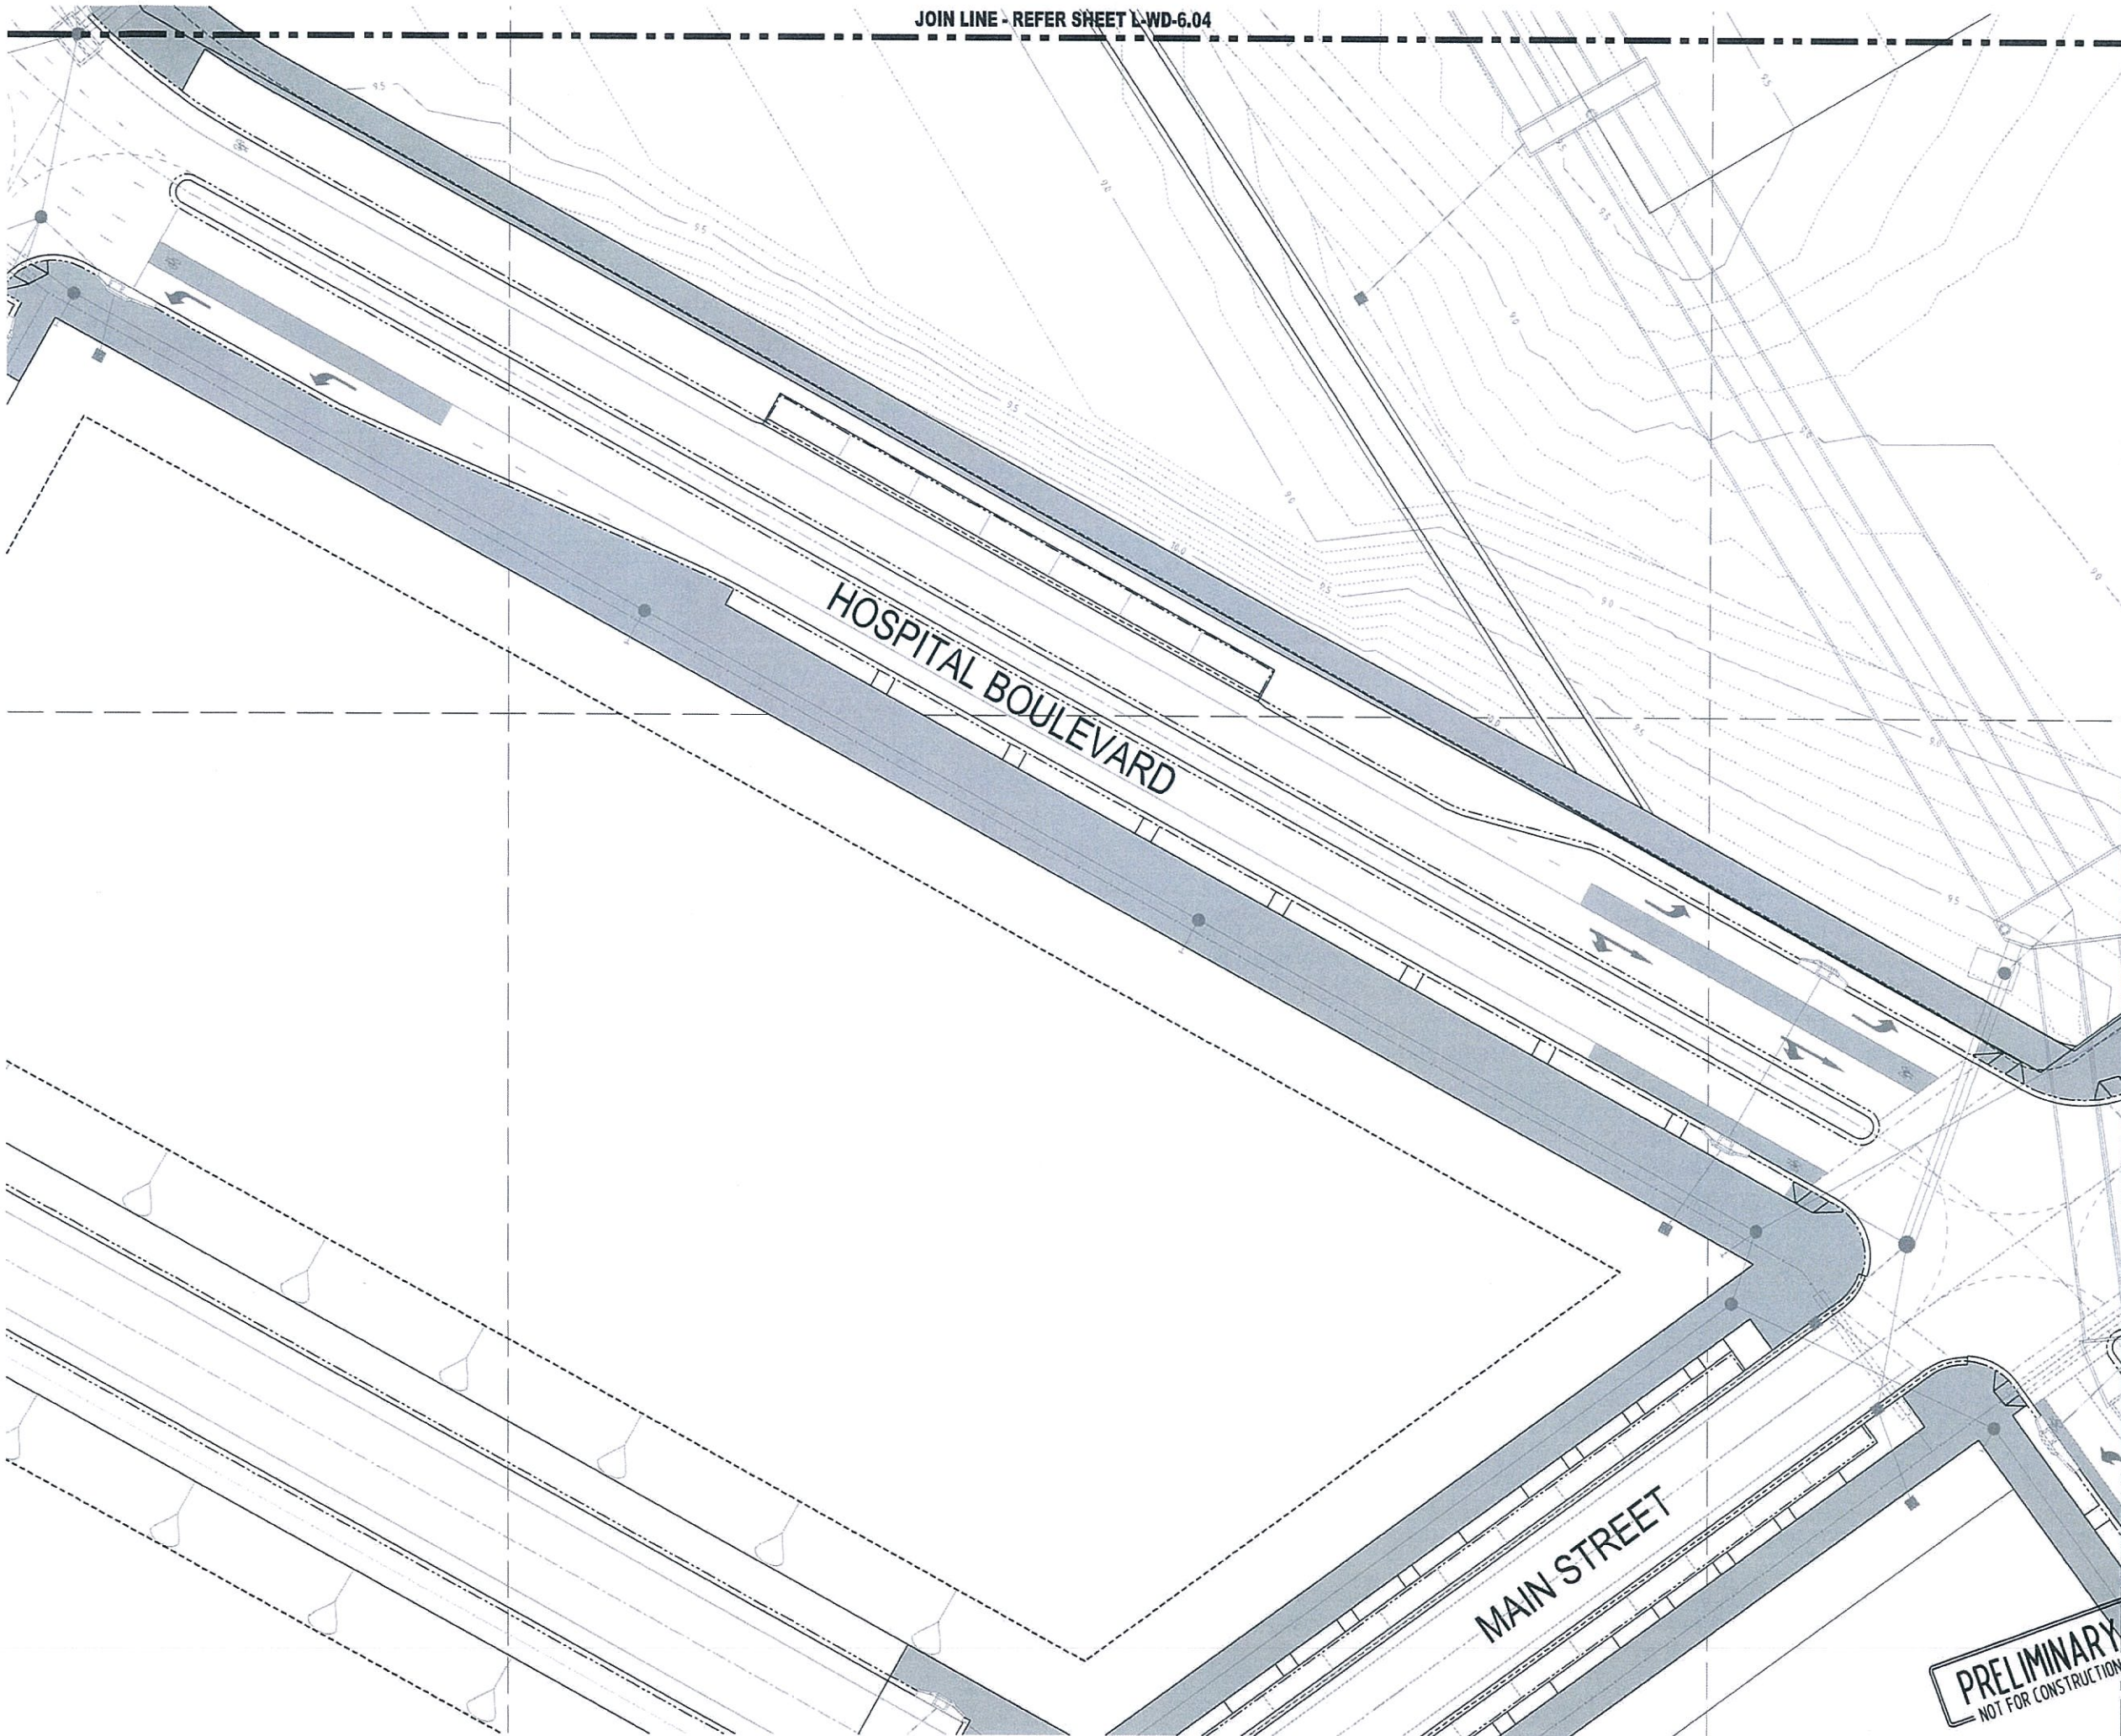

JOIN LINE - REFER SHEET L-WD-6.04




REVISION			
No.	DATE	DESCRIPTION	BY / CHECK
A	17/07/13	PRELIMINARY ISSUE	JB / TC
B	17/09/13	GENERAL REVISION	JB / TC
C	04/10/13	GENERAL REVISION	JB / TC
D	20/10/13	GENERAL REVISION	JB / TC

PLANS AND DOCUMENTS
referred to in the PDA APPROVAL

14 MAR 2014

MEDQ

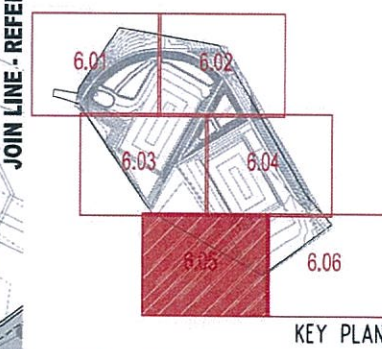

© DBI DESIGN PTY. LTD. ALL RIGHTS RESERVED. PROJECT: GOLD COAST PARKLANDS REDEVELOPMENT. DRAWING: L-WD-6.05. DATE: JUNE 2013. SCALE: 1:250 @ A1. DIMENSIONS ARE SUBJECT TO SITE MEASUREMENTS & VERIFICATION. DO NOT SCALE OFF THIS DRAWING.

PROJECT NAME
**GOLD COAST
PARKLANDS REDEVELOPMENT**

DRAWING TITLE
**EARLY WORKS PHASE
PLANTING PLAN**

DRAWN	JB
CHECKED	PROJECT DIRECTOR PROJECT LEADER
SCALE	1:250 @ A1
DATE	JUNE 2013
PROJECT NO.	135120
DRAWING NO.	L-WD-6.05 D

PRELIMINARY
NOT FOR CONSTRUCTION

PLANS AND DOCUMENTS
referred to in the PDA APPROVAL

14 MAR 2014

MEDQ



© DBI DESIGN PTY. LTD. A.C.N. 067 551 007 <http://dbidesign.com.au> www.dbidesign.com.au
GOLD COAST - LEVEL 1, 9 TRACKETT ST, SURFERS PARADISE QLD 4217 Ph 017 5529 9184 Fax 017 5529 9185
SYDNEY - GROUND FLOOR 155 BOUNDARY ST SHEPPARS QLD 4050 Ph 017 5529 4211 Fax 017 5533 4211
DIRECTIONS ARE ALWAYS UP TO DATE. HAVE A GOOD TRIP. A VERY SPECIAL THANKS

PROJECT NAME _____

GOLD COAST
PARKLANDS REDEVELOPMENT

DRAWING TITLE

EARLY WORKS PHASE PLANTING PLAN

DRAWN	JB
CHECKED	PROJECT DIRECTOR PROJECT LEADER
SCALE	1:250 @ A1
DATE	JUNE 2013
PROJECT NO.	135120
DRAWING NO.	L-WD-6.06

ARCHITECTS • INTERIORS • LANDSCAPE • PLANNING

