

© 2013 Cardno (Qld) Pty Ltd. All Rights Reserved. Copyright in the whole and every part of this document is reserved by Cardno (Qld) Pty Ltd. No part of this document may be reproduced, stored in a retrieval system, or transmitted in any form or by any means, electronic, mechanical, photocopying, recording, or by any information storage or retrieval system, without the prior written permission of Cardno (Qld) Pty Ltd. This document is produced by Cardno (Qld) Pty Ltd solely for the benefit of and use by the client in accordance with the terms of the contract. Cardno (Qld) Pty Ltd does not and shall not assume any responsibility or liability whatsoever to any third party arising out of or in connection with the use of this document.

Cardno (Qld) Pty Ltd | ABN 57 051 074 982
Level 11, North Tower, 515 St Pauls Terrace
Locked Bag 4006, Fortitude Valley QLD 4006
Tel: 07 3369 9822 Fax: 07 3369 9722



Figure C-2

Ripley Valley
AMEX / SUCE
Development

Water Supply
Master Plan Overview

LEGEND

Existing Infrastructure

- ▲ Pump Station
- Reservoir

Water Supply Main

Interim Strategy to
Service SUCE

- Reservoir
- Water Supply Main


Ultimate Strategy

- Reservoir
- Water Supply Main


SUCE-AMEX
Land Holding

SUCE

Ripley East Low Level
Water Supply Zone

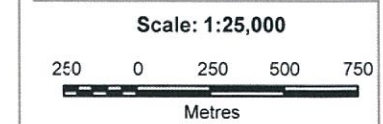

SHEET A3
Project No: 7901-47.038
Date: 14/02/2014
Revision Number: 2
Designed by: T.L.
Client Name: Ripley Valley

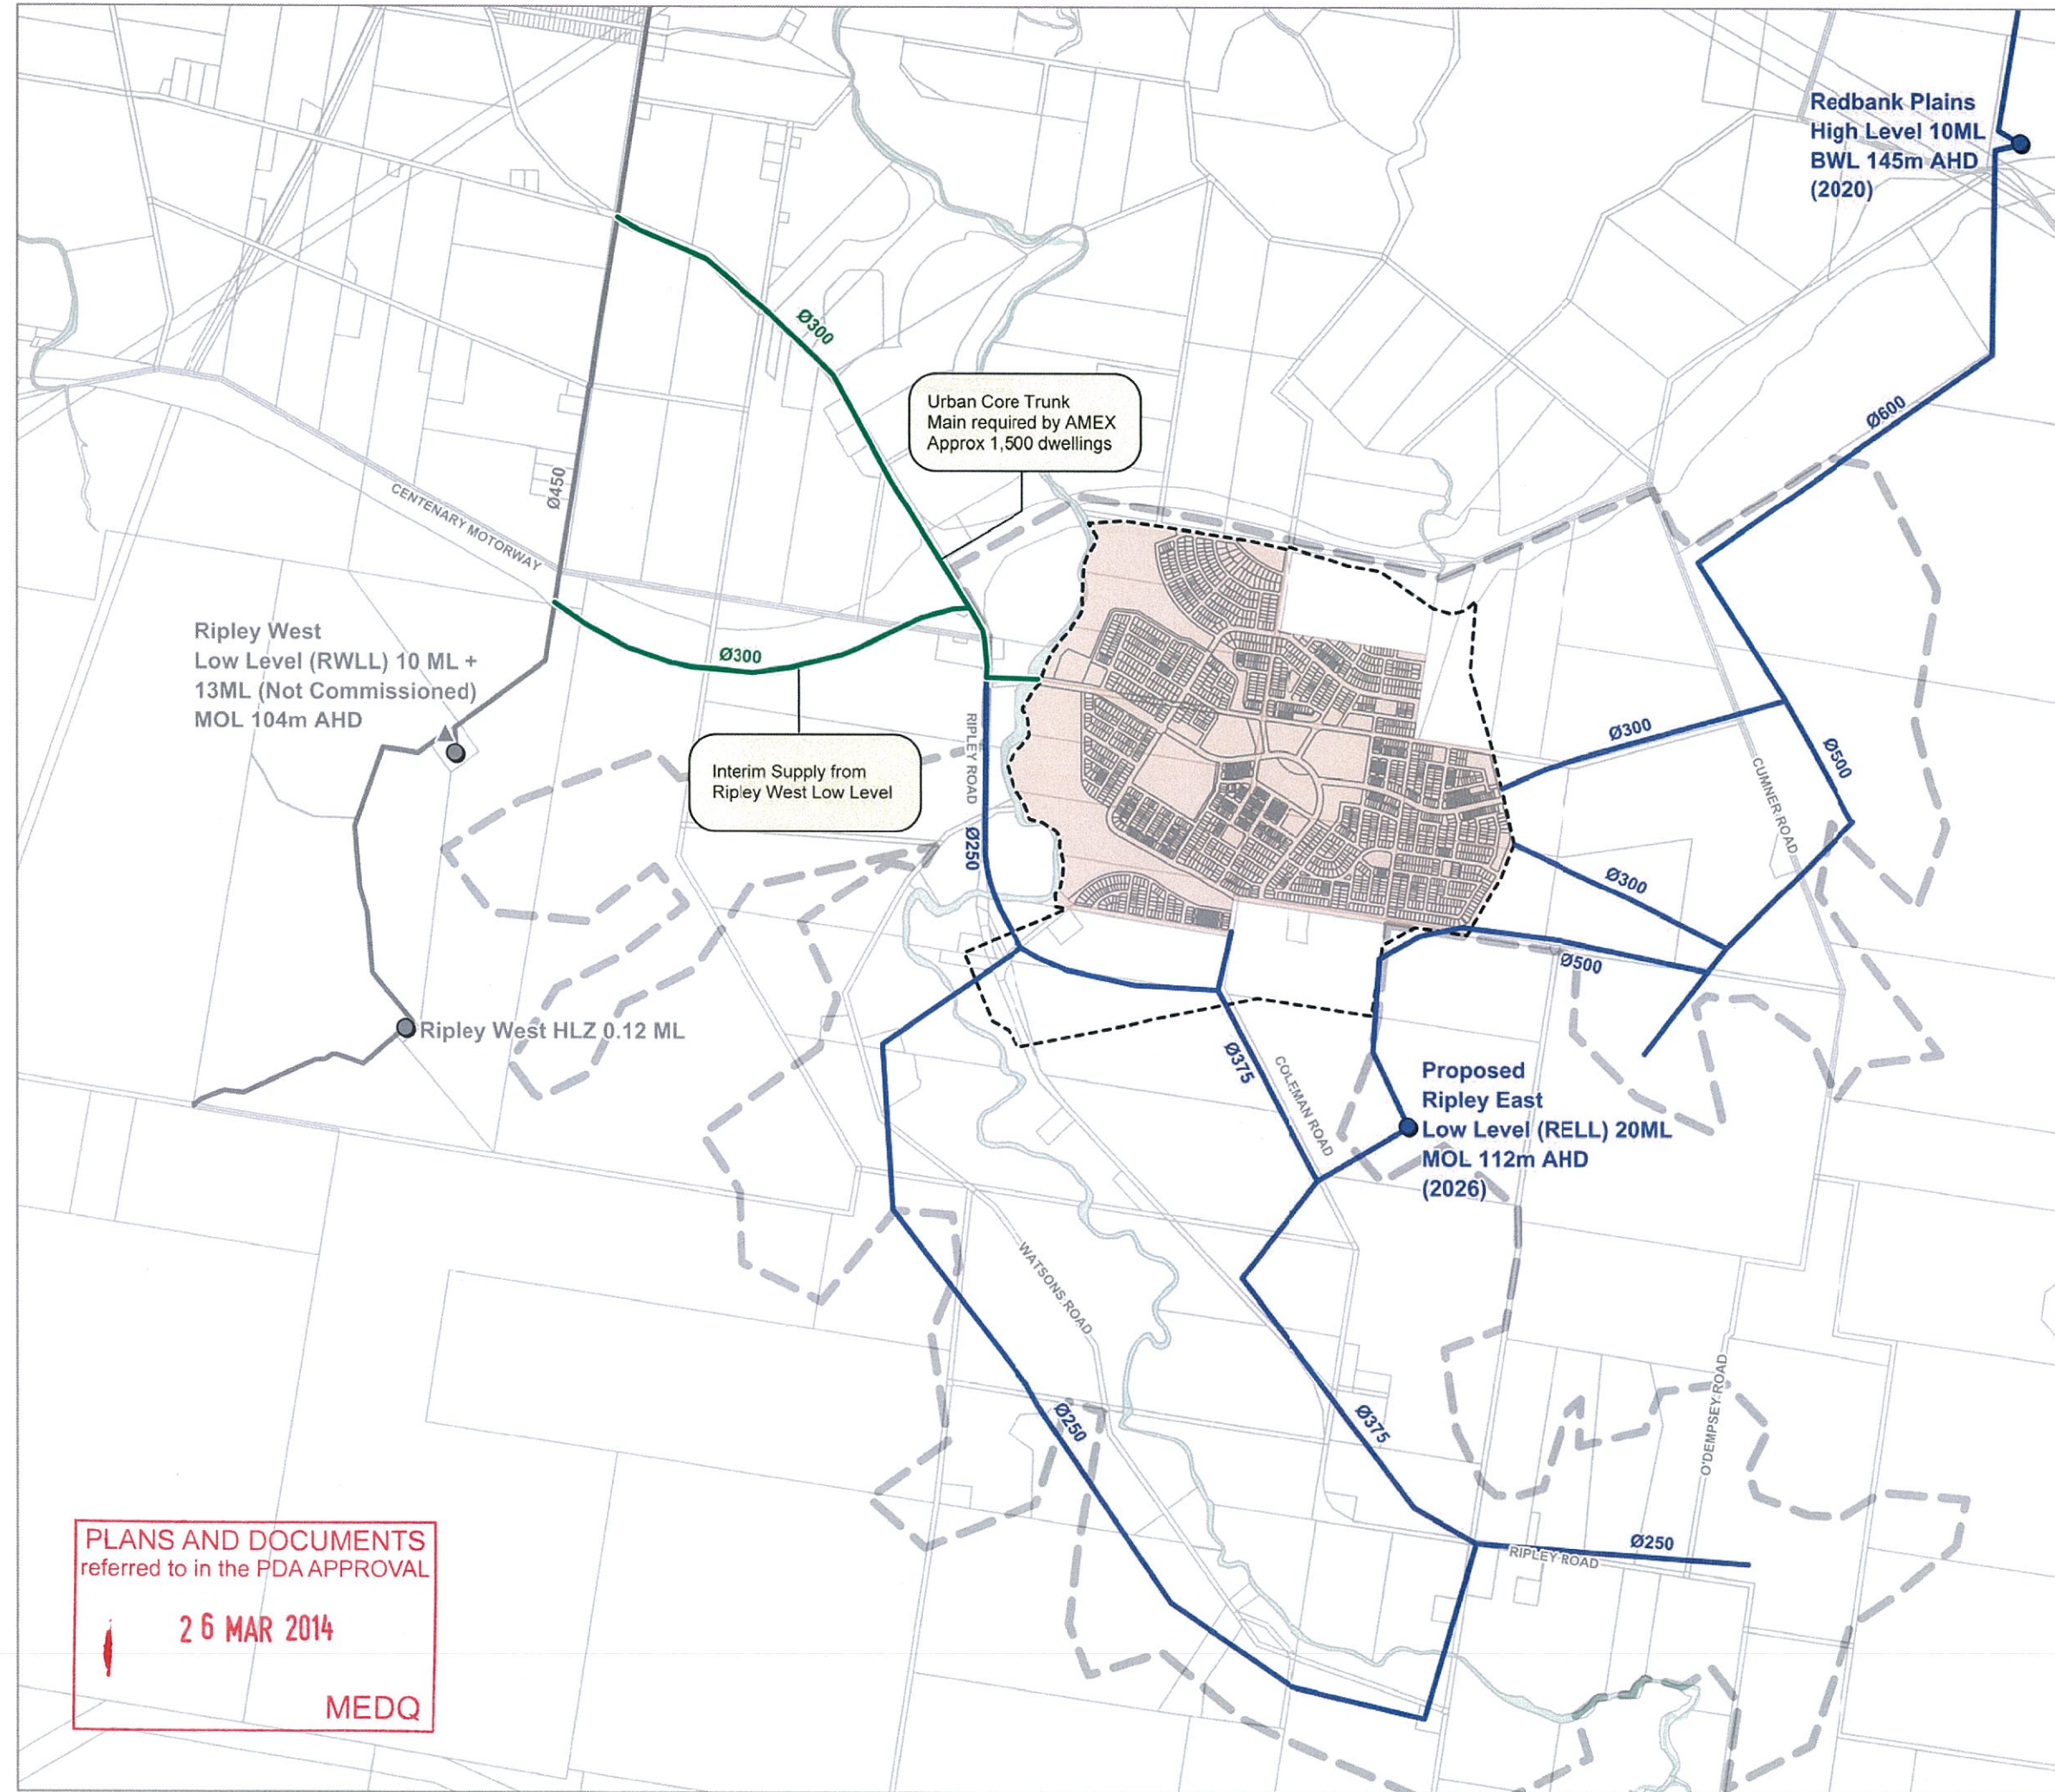

PLANS AND DOCUMENTS
referred to in the PDA APPROVAL

26 MAR 2014

MEDQ

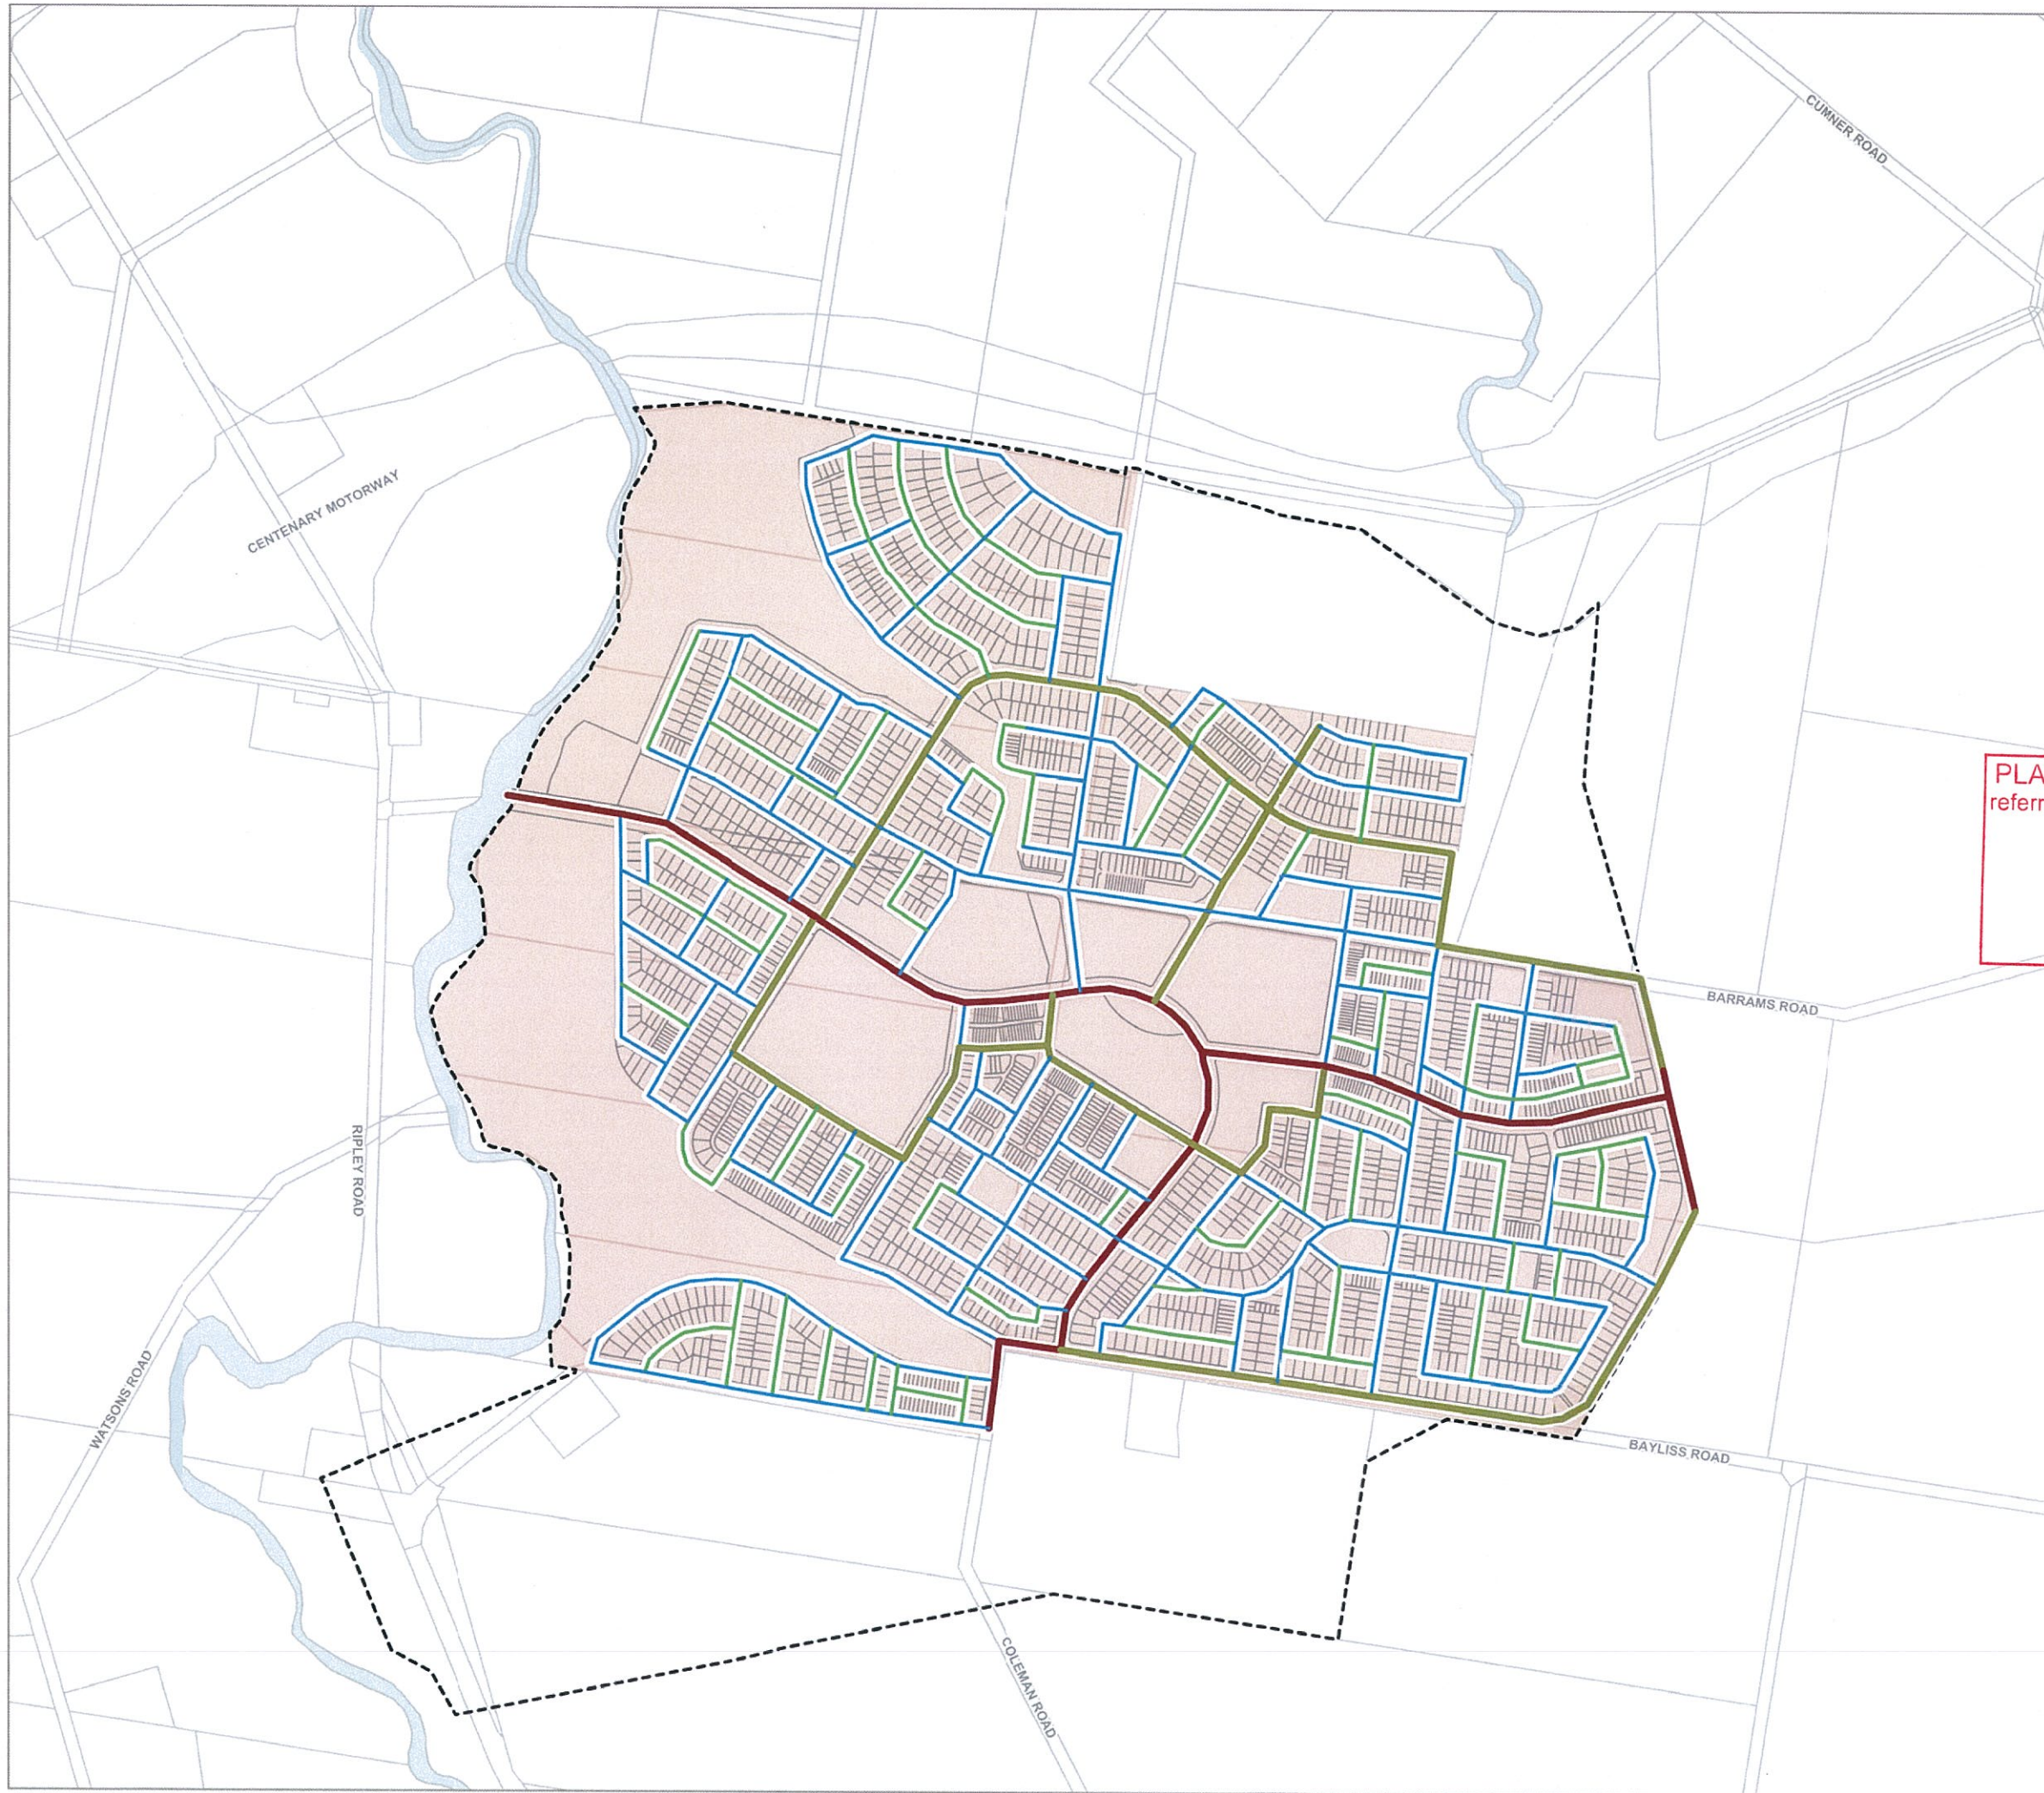


Figure C-3

**Ripley Valley
AMEX / SUCE
Development**

Water Supply Layout

LEGEND

Proposed Water Supply Mains
(Diam)

- 100
- 150
- 225
- 300

SUCE-AMEX
Land Holding

SUCE

**PLANS AND DOCUMENTS
referred to in the PDA APPROVAL**

26 MAR 2014

MEDQ

Scale: 1:10,000

100 0 100 200 300
Metres



SHEET A3
Project No: 7901-47.038
Date: 14/02/2014
Revision Number: 2
Designed by: T.L.
Client Name: Ripley Valley

Cardno (QLD) Pty Ltd | ABN 57 051 074 992
Level 11, North Tower, 515 St Pauls Terrace
Locked Bag 4006, Fortitude Valley QLD 4006
Tel: 07 3369 9822 Fax: 07 3369 9722



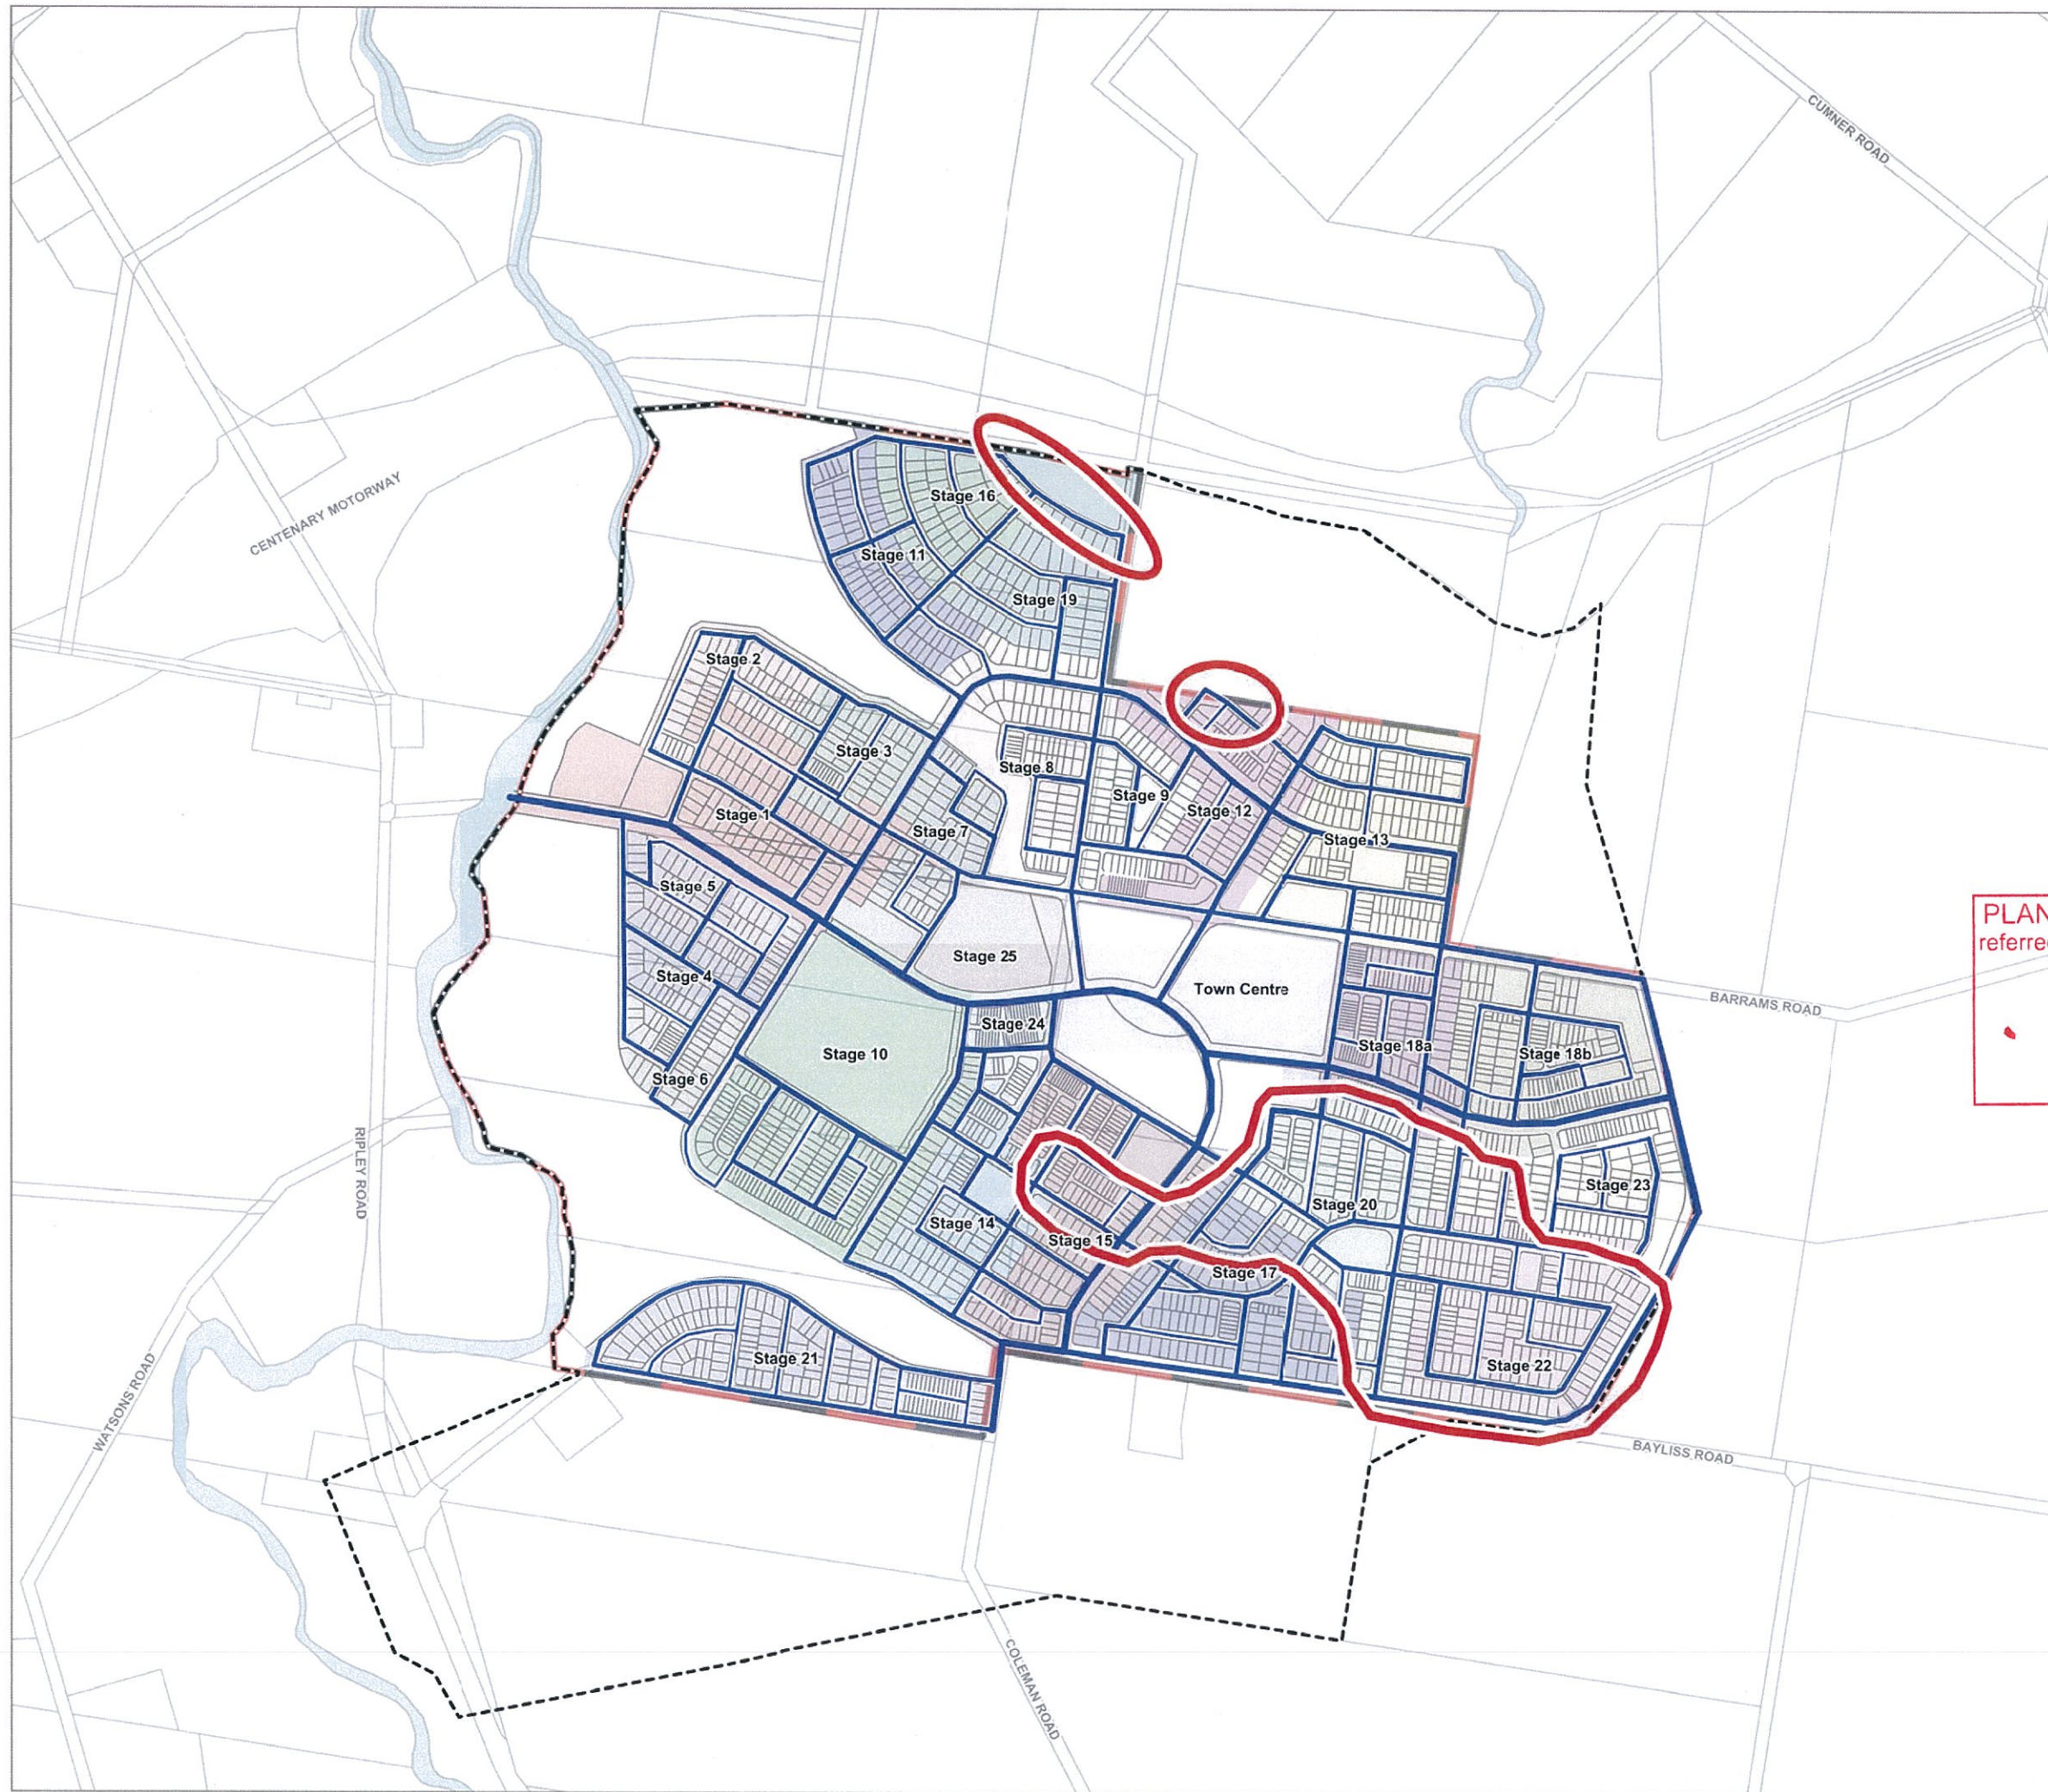


Figure C-4

**Ripley Valley
AMEX / SUCE
Development**

**Potential Booster
Pump Areas**

LEGEND

Proposed Water Supply Mains
(Diam)

- 100
- 150
- 225
- 300

Potential Booster
Pump Area

SUCE-AMEX
Land Holding

SUCE

Staging

PLANS AND DOCUMENTS
referred to in the PDA APPROVAL

26 MAR 2014

MEDQ

Scale: 1:10,000

100 0 100 200 300
Metres



SHEET A3
Project No: 7901-47.038
Date: 14/02/2014
Revision Number: 2
Designed by: T.L.
Client Name: Ripley Valley

Cardno (QLD) Pty Ltd | ABN 57 051 074 992
Level 11, North Tower, 515 St Pauls Terrace
Locked Bag 4006, Fortitude Valley QLD 4006
Tel: 07 3369 9622 Fax: 07 3369 9722



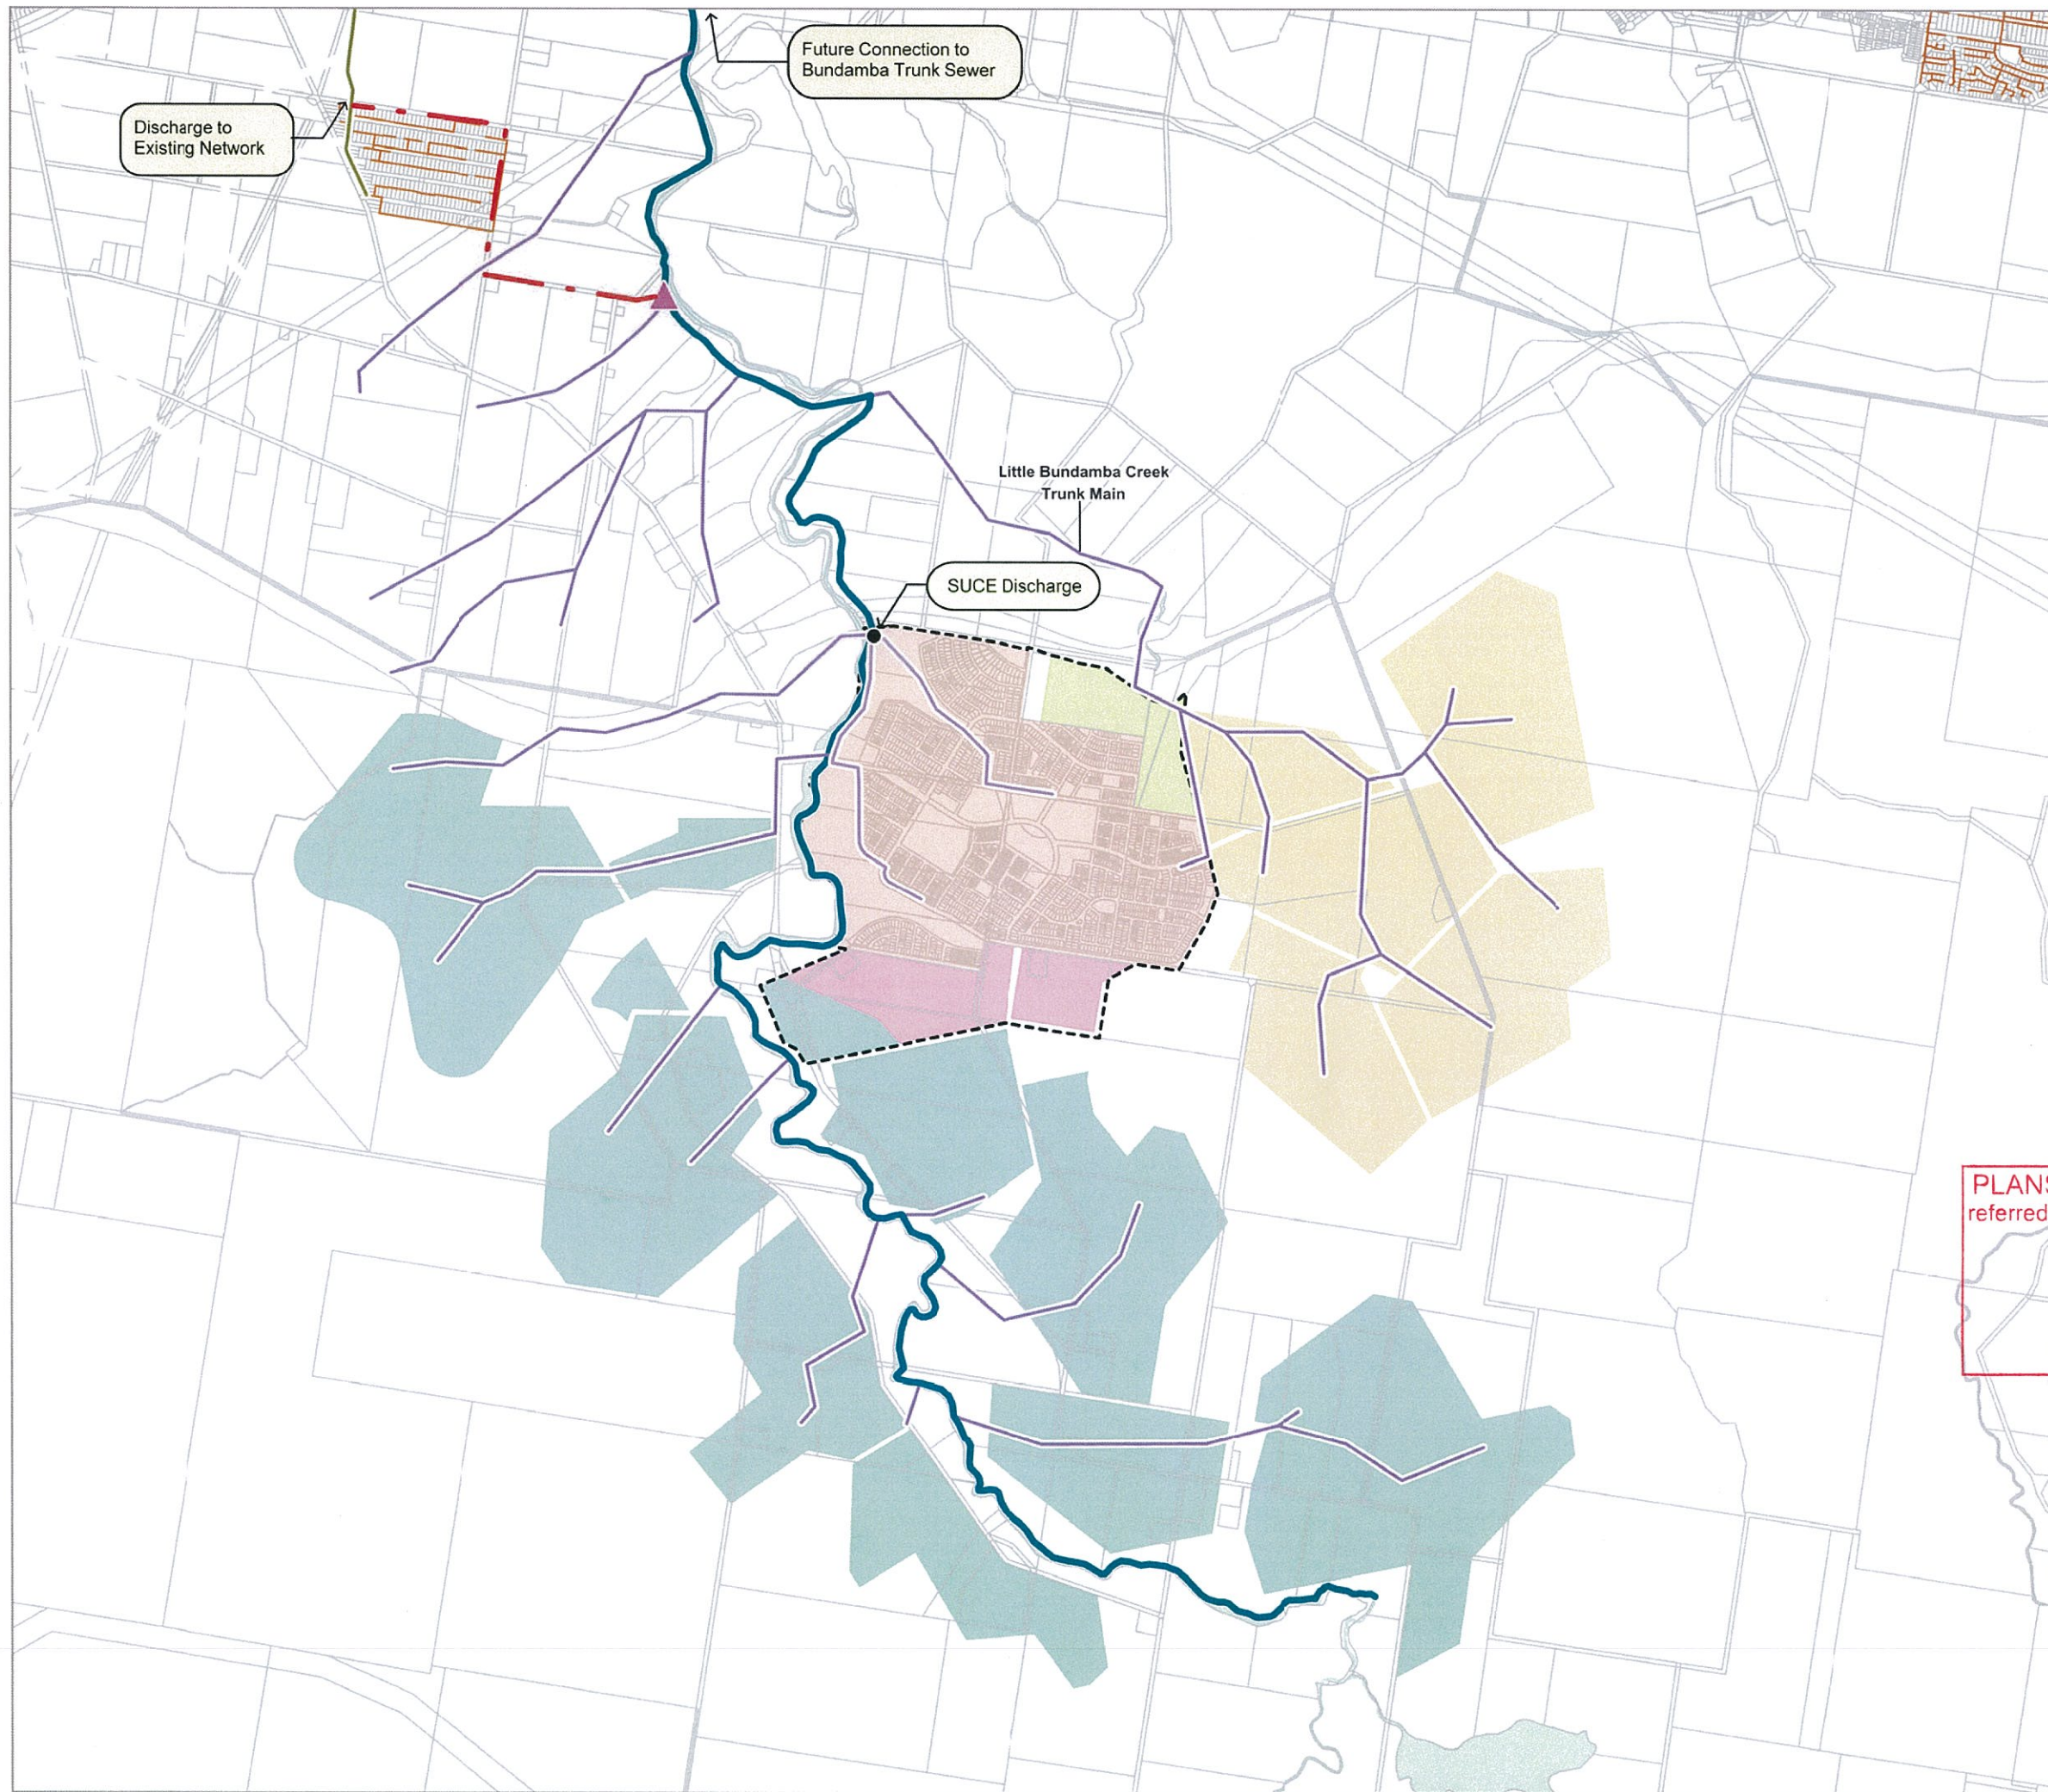


Figure C-5

**Ripley Valley
AMEX / SUCE
Development
Sewer Master Plan
Strategic Overview**

LEGEND

Interim Strategy

- Pump Station
- Rising Main

Ultimate Strategy

- Bundamba Creek Trunk Main
- Trunk Main
- SUCE Discharge Point
- SUCE-AMEX Land Holding
- SUCE
- Catchment A
- Catchment B
- Catchment C
- Catchment D

**PLANS AND DOCUMENTS
referred to in the PDA APPROVAL**

26 MAR 2014

MEDQ

Scale: 1:30,000

300 0 300 600 900
Metres



SHEET A3
Project No: 7901-47.038
Date: 14/02/2014
Revision Number: 2
Designed by: J.L.
Client Name: Ripley Valley

Figure C-6

**Ripley Valley
AMEX / SUCE
Sewer Master Plan**

Sewer Network

LEGEND

-  Interim SPS
-  SUCE Discharge Point
-  Bundamba Creek Trunk Main
-  Little Bundamba Creek Trunk Main
-  Potential Interim Strategy

**Internal Sewer Mains
(Diam)**

-  150
-  225
-  300
-  375
-  450

-  Internal Catchment 1
-  Internal Catchment 2
-  Internal Catchment 3
-  Internal Catchment 4
-  Internal Catchment 5

-  SUCE-AMEX Land Holding


-  SUCE

**PLANS AND DOCUMENTS
referred to in the PDA APPROVAL**


26 MAR 2014

MEDQ

Scale: 1:10,000

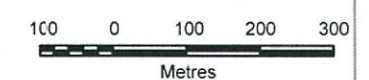

SHEET A3
Project No: 7901-47.038
Date: 14/02/2014
Revision Number: 2
Designed by: J.L.
Client Name: Ripley Valley

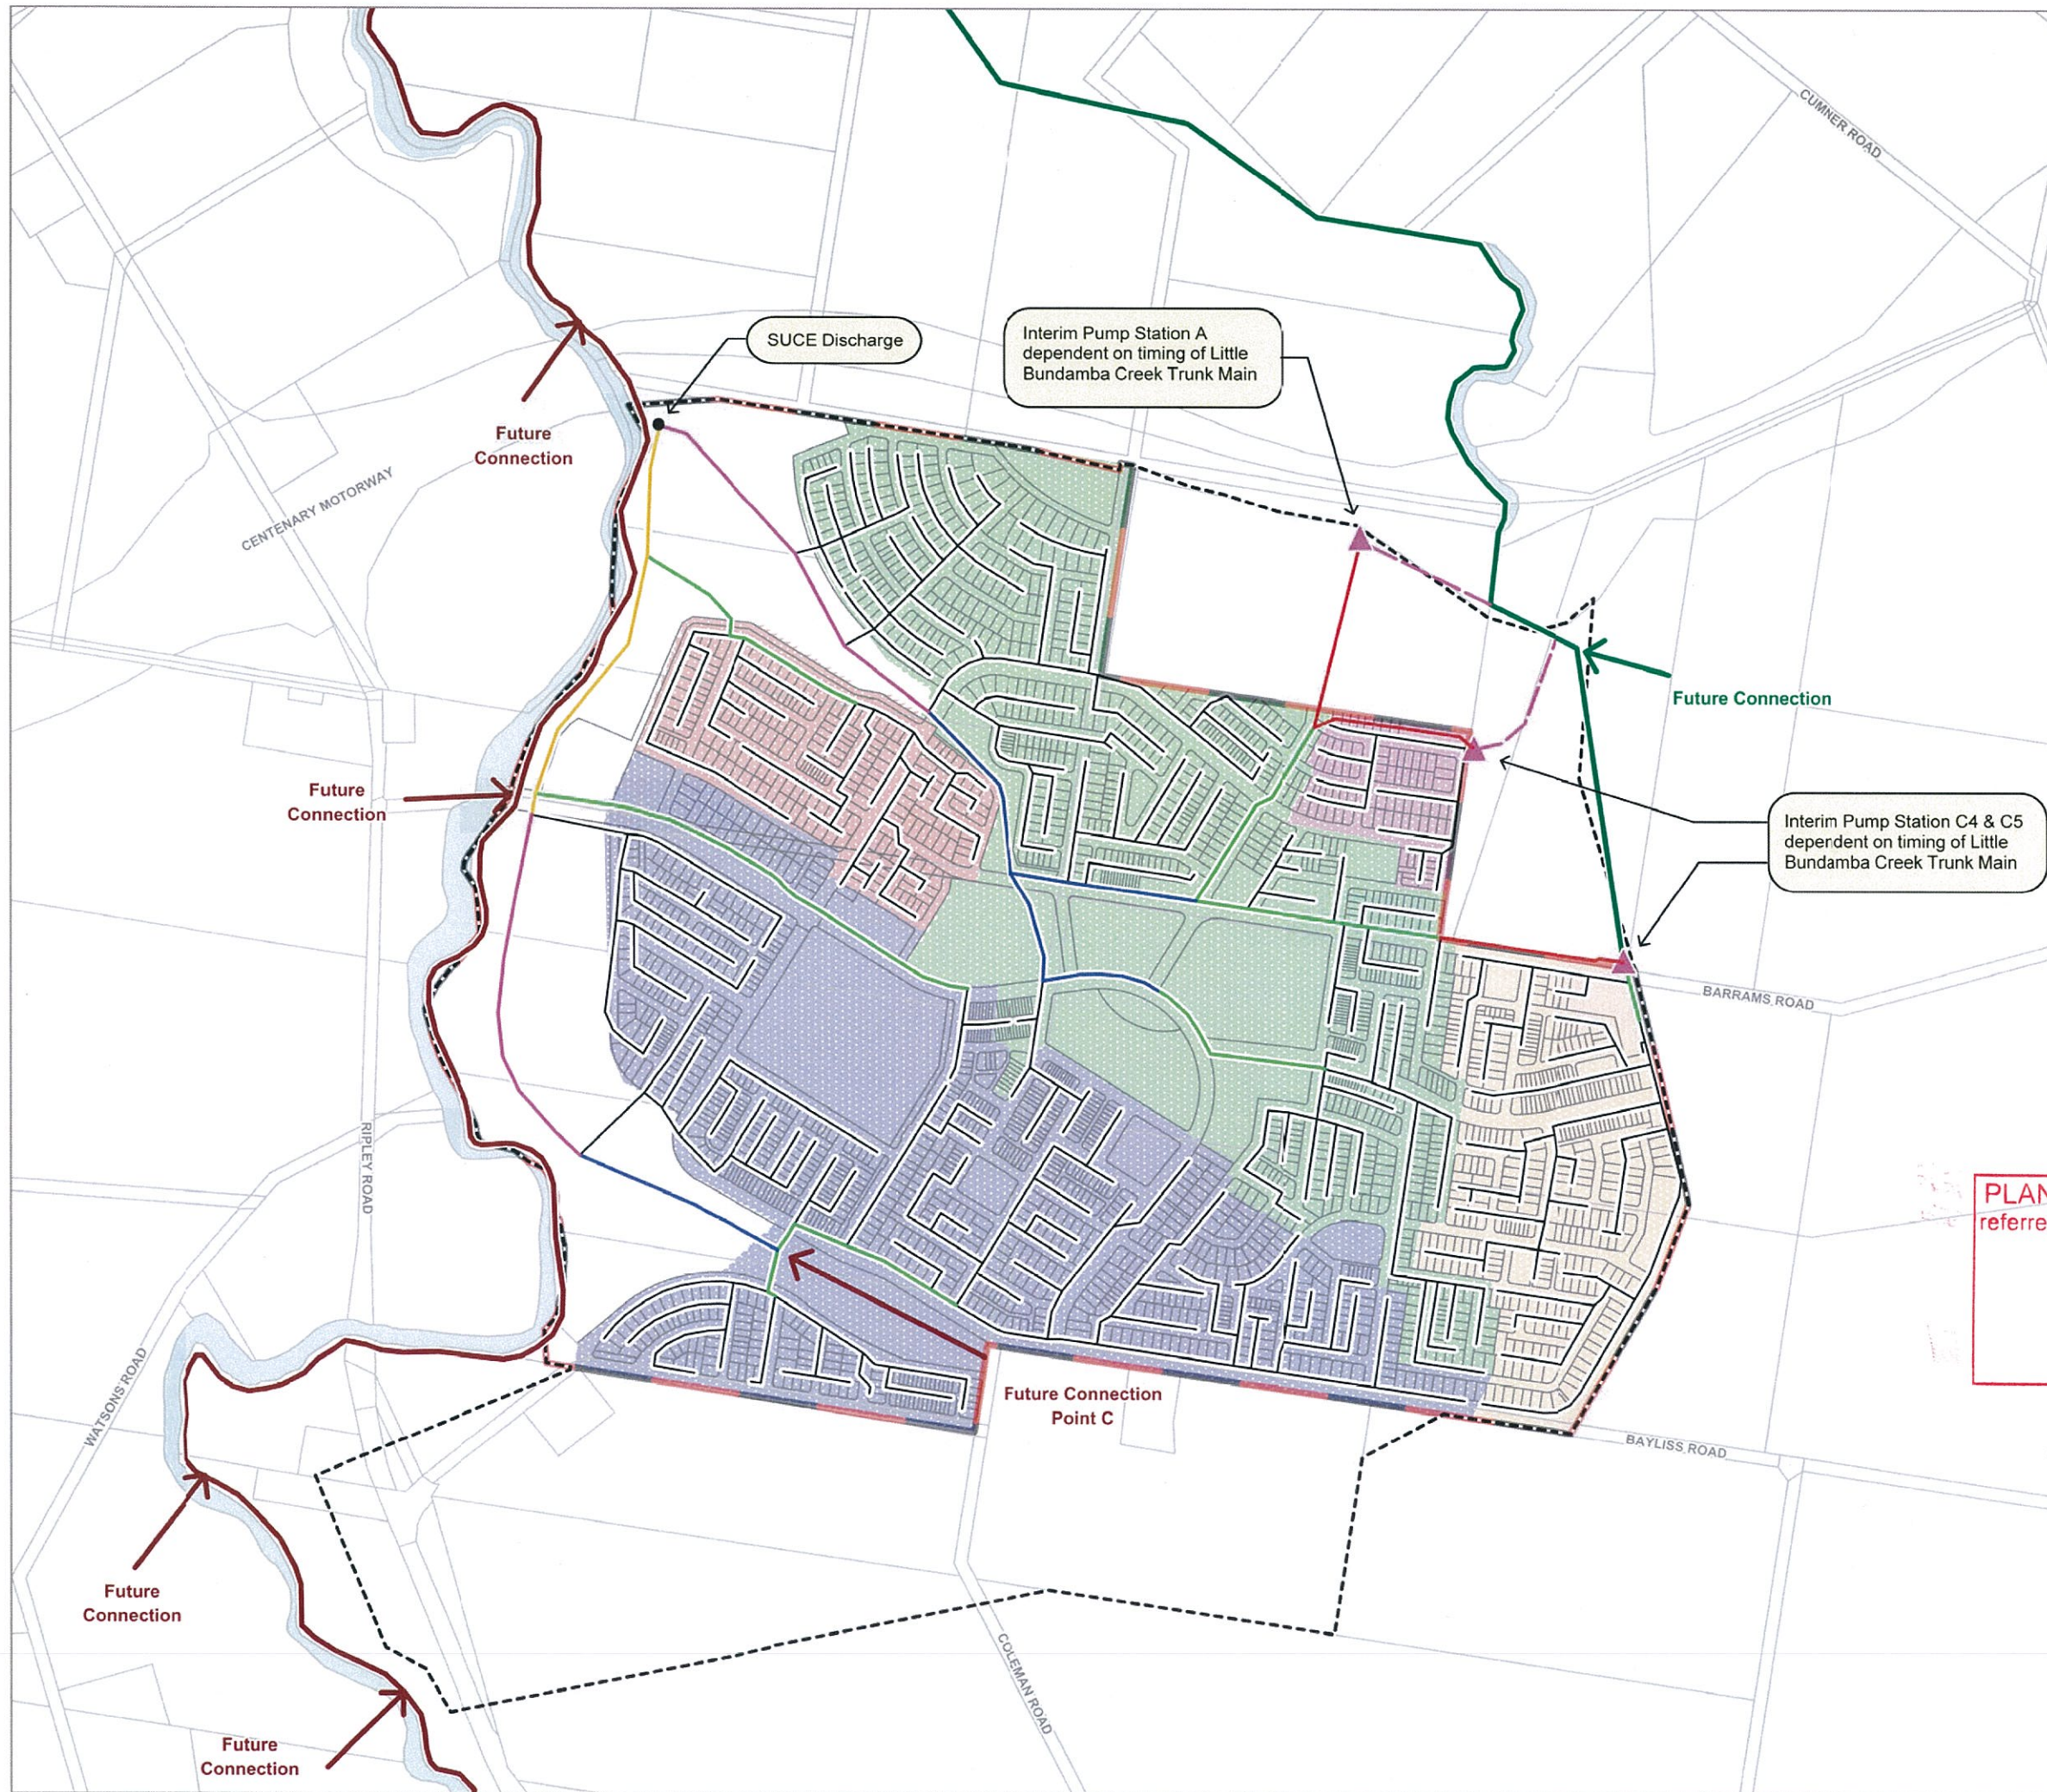

© 2013 Cardno (Qld) Pty Ltd. All Rights Reserved. Copyright in the whole and every part of this document is reserved by Cardno (Qld) Pty Ltd. This document is provided by Cardno (Qld) Pty Ltd solely for the benefit of and use by the client in accordance with the terms of the agreement. Cardno (Qld) Pty Ltd does not and shall not assume any responsibility or liability to any third party arising out of any use or reliance by any third party on the content of this document.

Cardno (Qld) Pty Ltd | ABN 57 051 074 992
Level 11, North Tower, 515 St Pauls Terrace
Locked Bag 4006, Fortitude Valley QLD 4006
Tel: 07 3369 9822 Fax: 07 3369 9722