


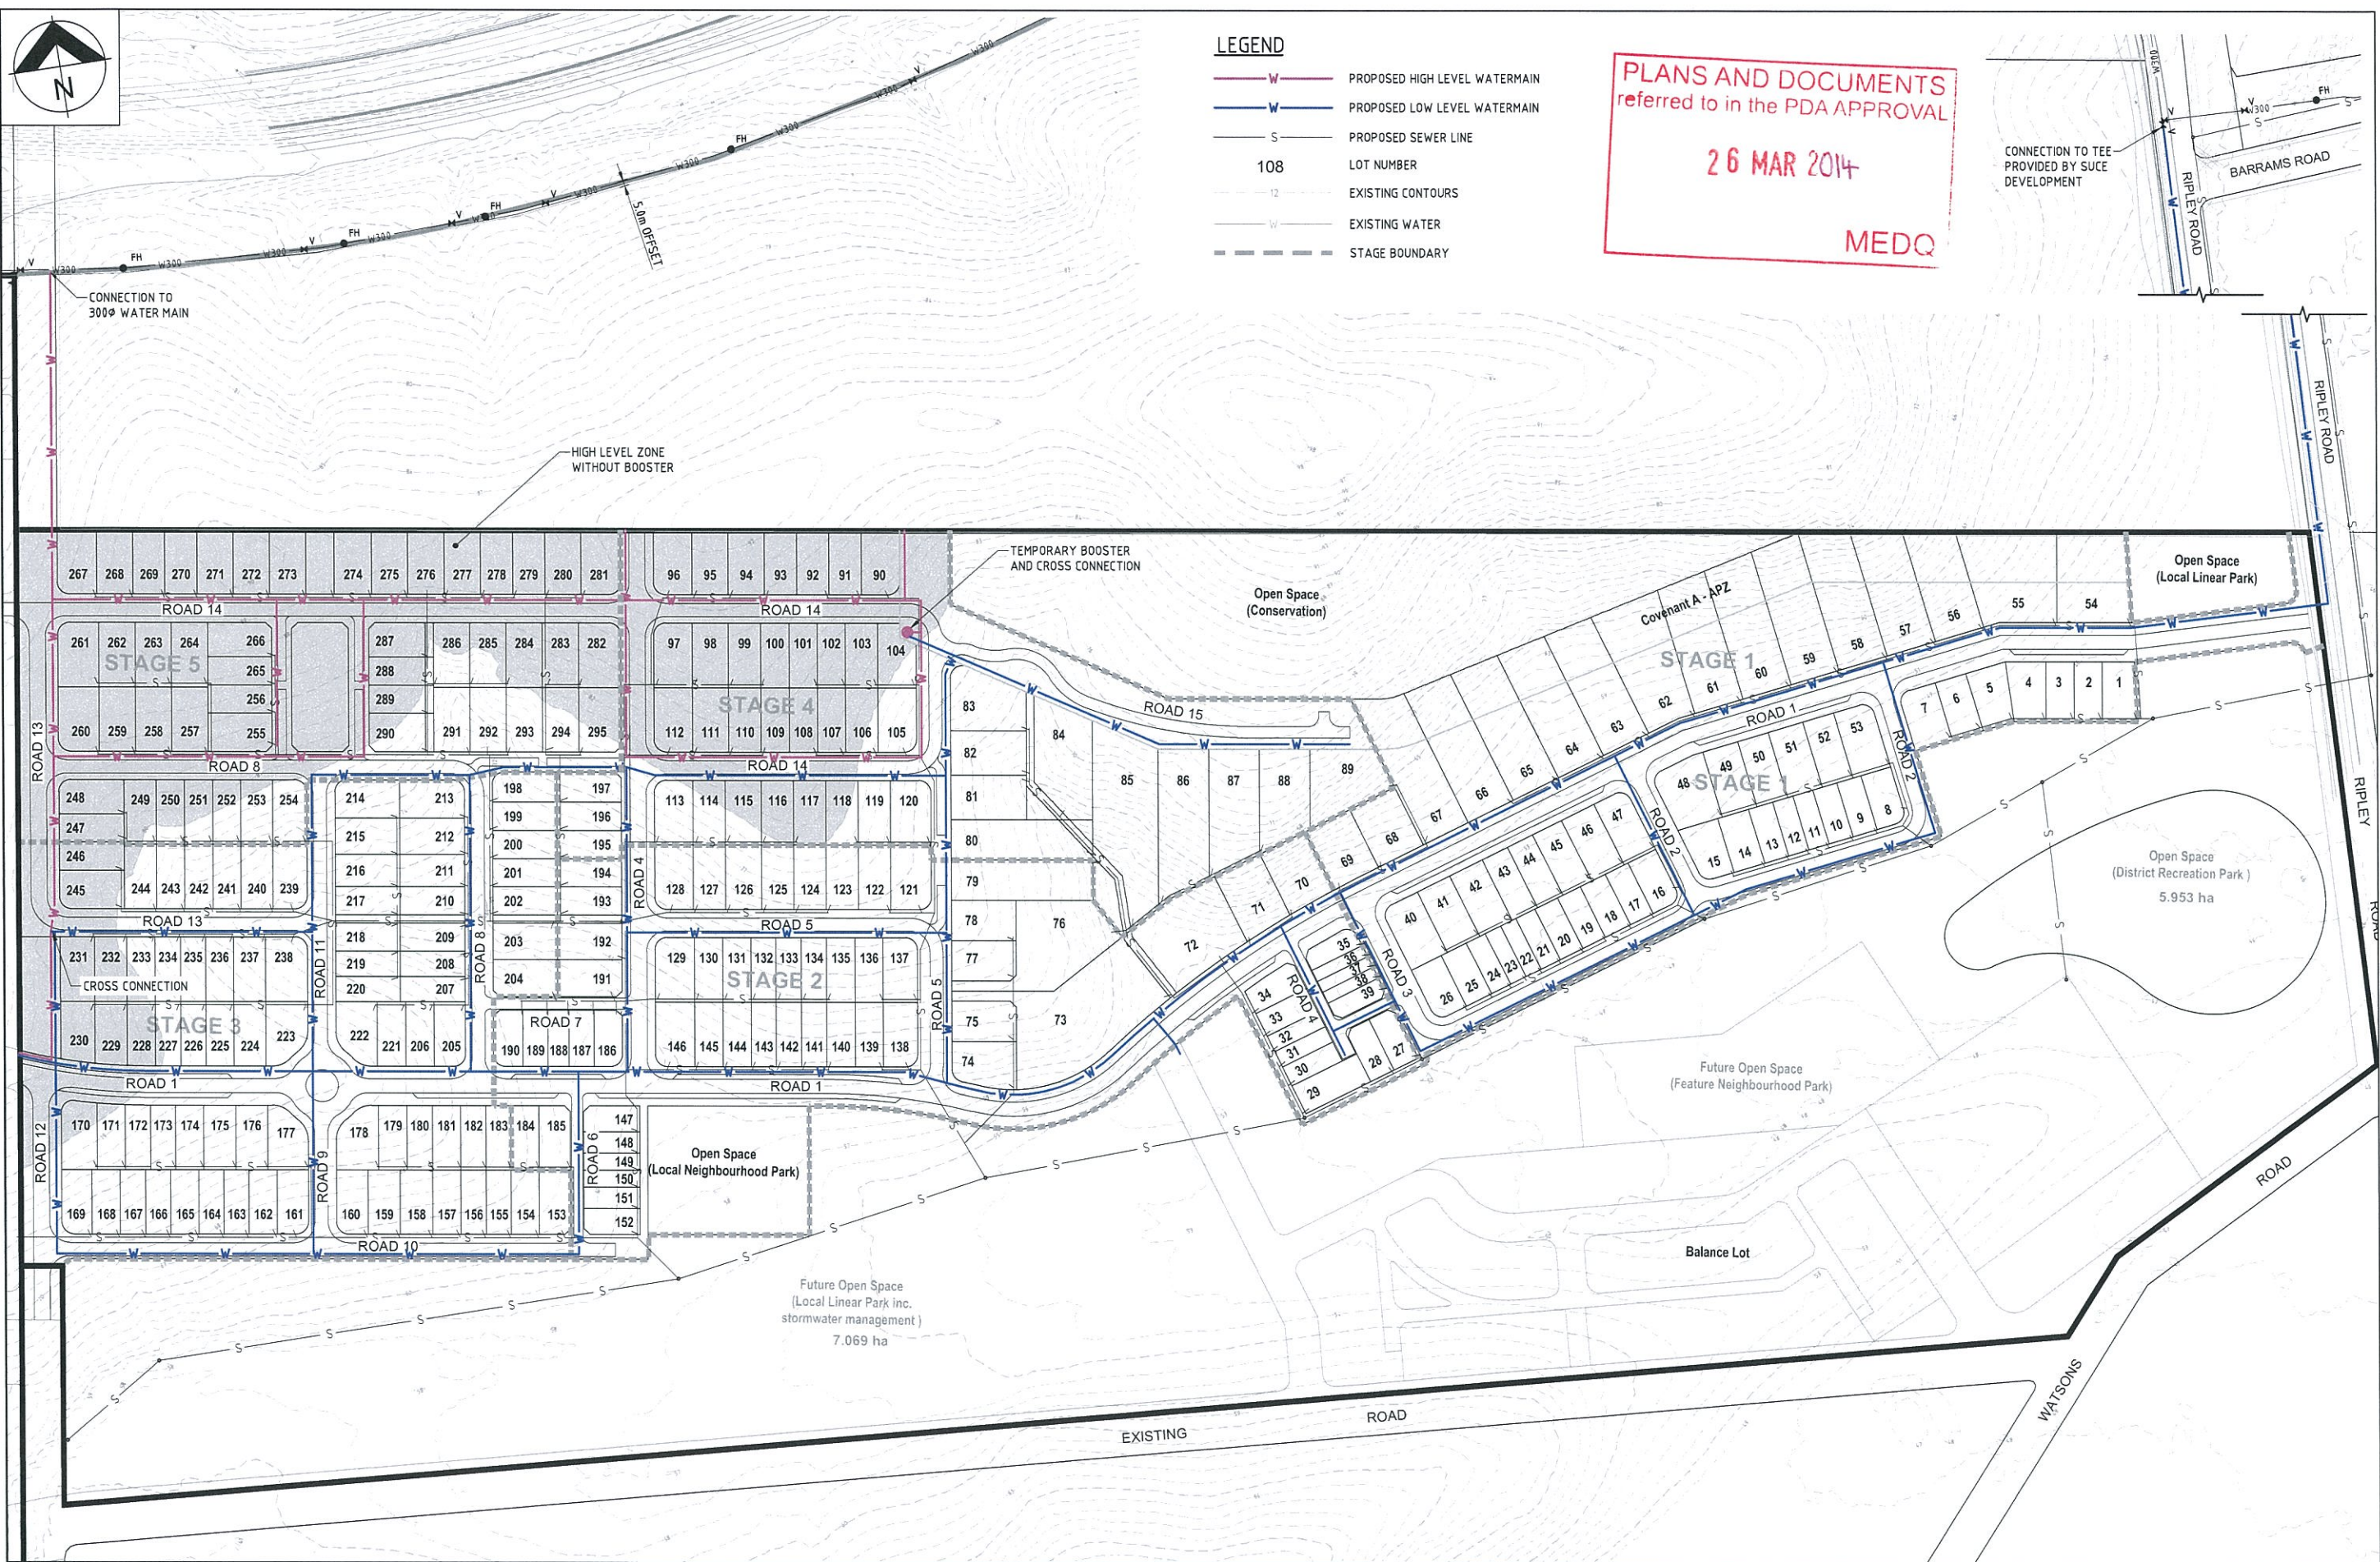

	PROPOSED HIGH LEVEL WATERMAIN
	PROPOSED LOW LEVEL WATERMAIN
	PROPOSED SEWER LINE
108	LOT NUMBER
	EXISTING CONTOURS
	EXISTING WATER
	STAGE BOUNDARY

MEDQ

CONNECTION TO TEE
PROVIDED BY SUCCE
DEVELOPMENT

BARRAMS ROAD

ASSOCIATED CONSULTANTS				CLIENT		DESIGNED		APPROVED		DATE		BRISBANE AUSTRALIA 555 CORONATION DRIVE TOOWONG QLD 4008 PH: (07) 3371 7000 FAX: (07) 3371 5679 EMAIL - mail@etsgroup.net.au		SUNSHINE COAST 20 INNOVATION PARKWAY BIRTINYA QLD 4575 PH: (07) 5438 8100 FAX: (07) 5438 8200 EMAIL - mail.sc@etsgroup.net.au		JOB CODE: AMXSRV	
-				PROJECT		DRAWN		KEITH HOWELLS		RPEQ 7295		P2 18/05/13 24/05/13		P2 18/05/13 24/05/13		SHEET NUMBER SK18	
MINOR AMENDMENTS ORIGINAL ISSUE				AMX CORPORATION LIMITED		DATE		ALAN SVILJIC		RPEQ 8369		DP KPM		P2 18/05/13 24/05/13		REV. P2	
DATE REV DESCRIPTION REVISIONS				AMX RIPLEY VALLEY WEST		SCALE		0 20 40 60 80 100m SCALE 1:1500 (A1)		PAPUA NEW GUINEA PORT MORESBY 5TH FLOOR CUTHBERTSON HOUSE PO BOX 908 TELEPHONE: (675) 321 1333 FACSIMILE: (675) 321 7653 EMAIL - etspring@datec.net.pg		ARCHITECTS • CIVIL & STRUCTURAL ENGINEERS		ETS GROUP www.etsgroup.net.au		©Copyright FORM E02	
DATE REV DESCRIPTION REVISIONS				RIPLEY VALLEY		DATE											
DATE REV DESCRIPTION REVISIONS				WATER RETICULATION CONCEPT STAGE 1-5		DATE											