
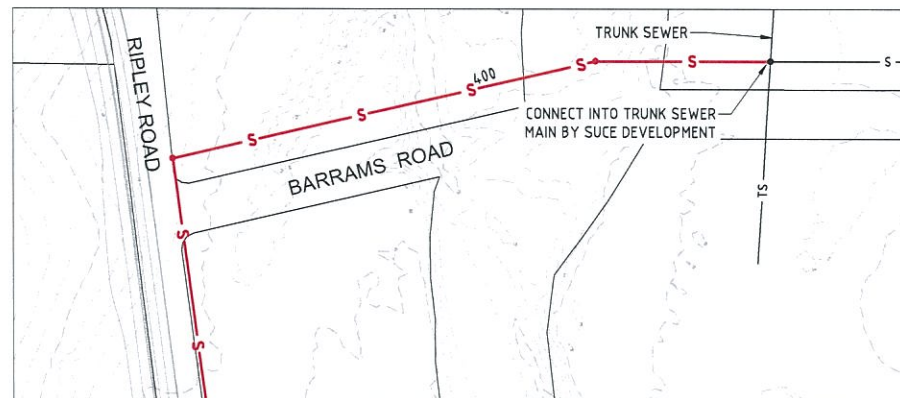


REFER INSERT FOR CONTINUATION

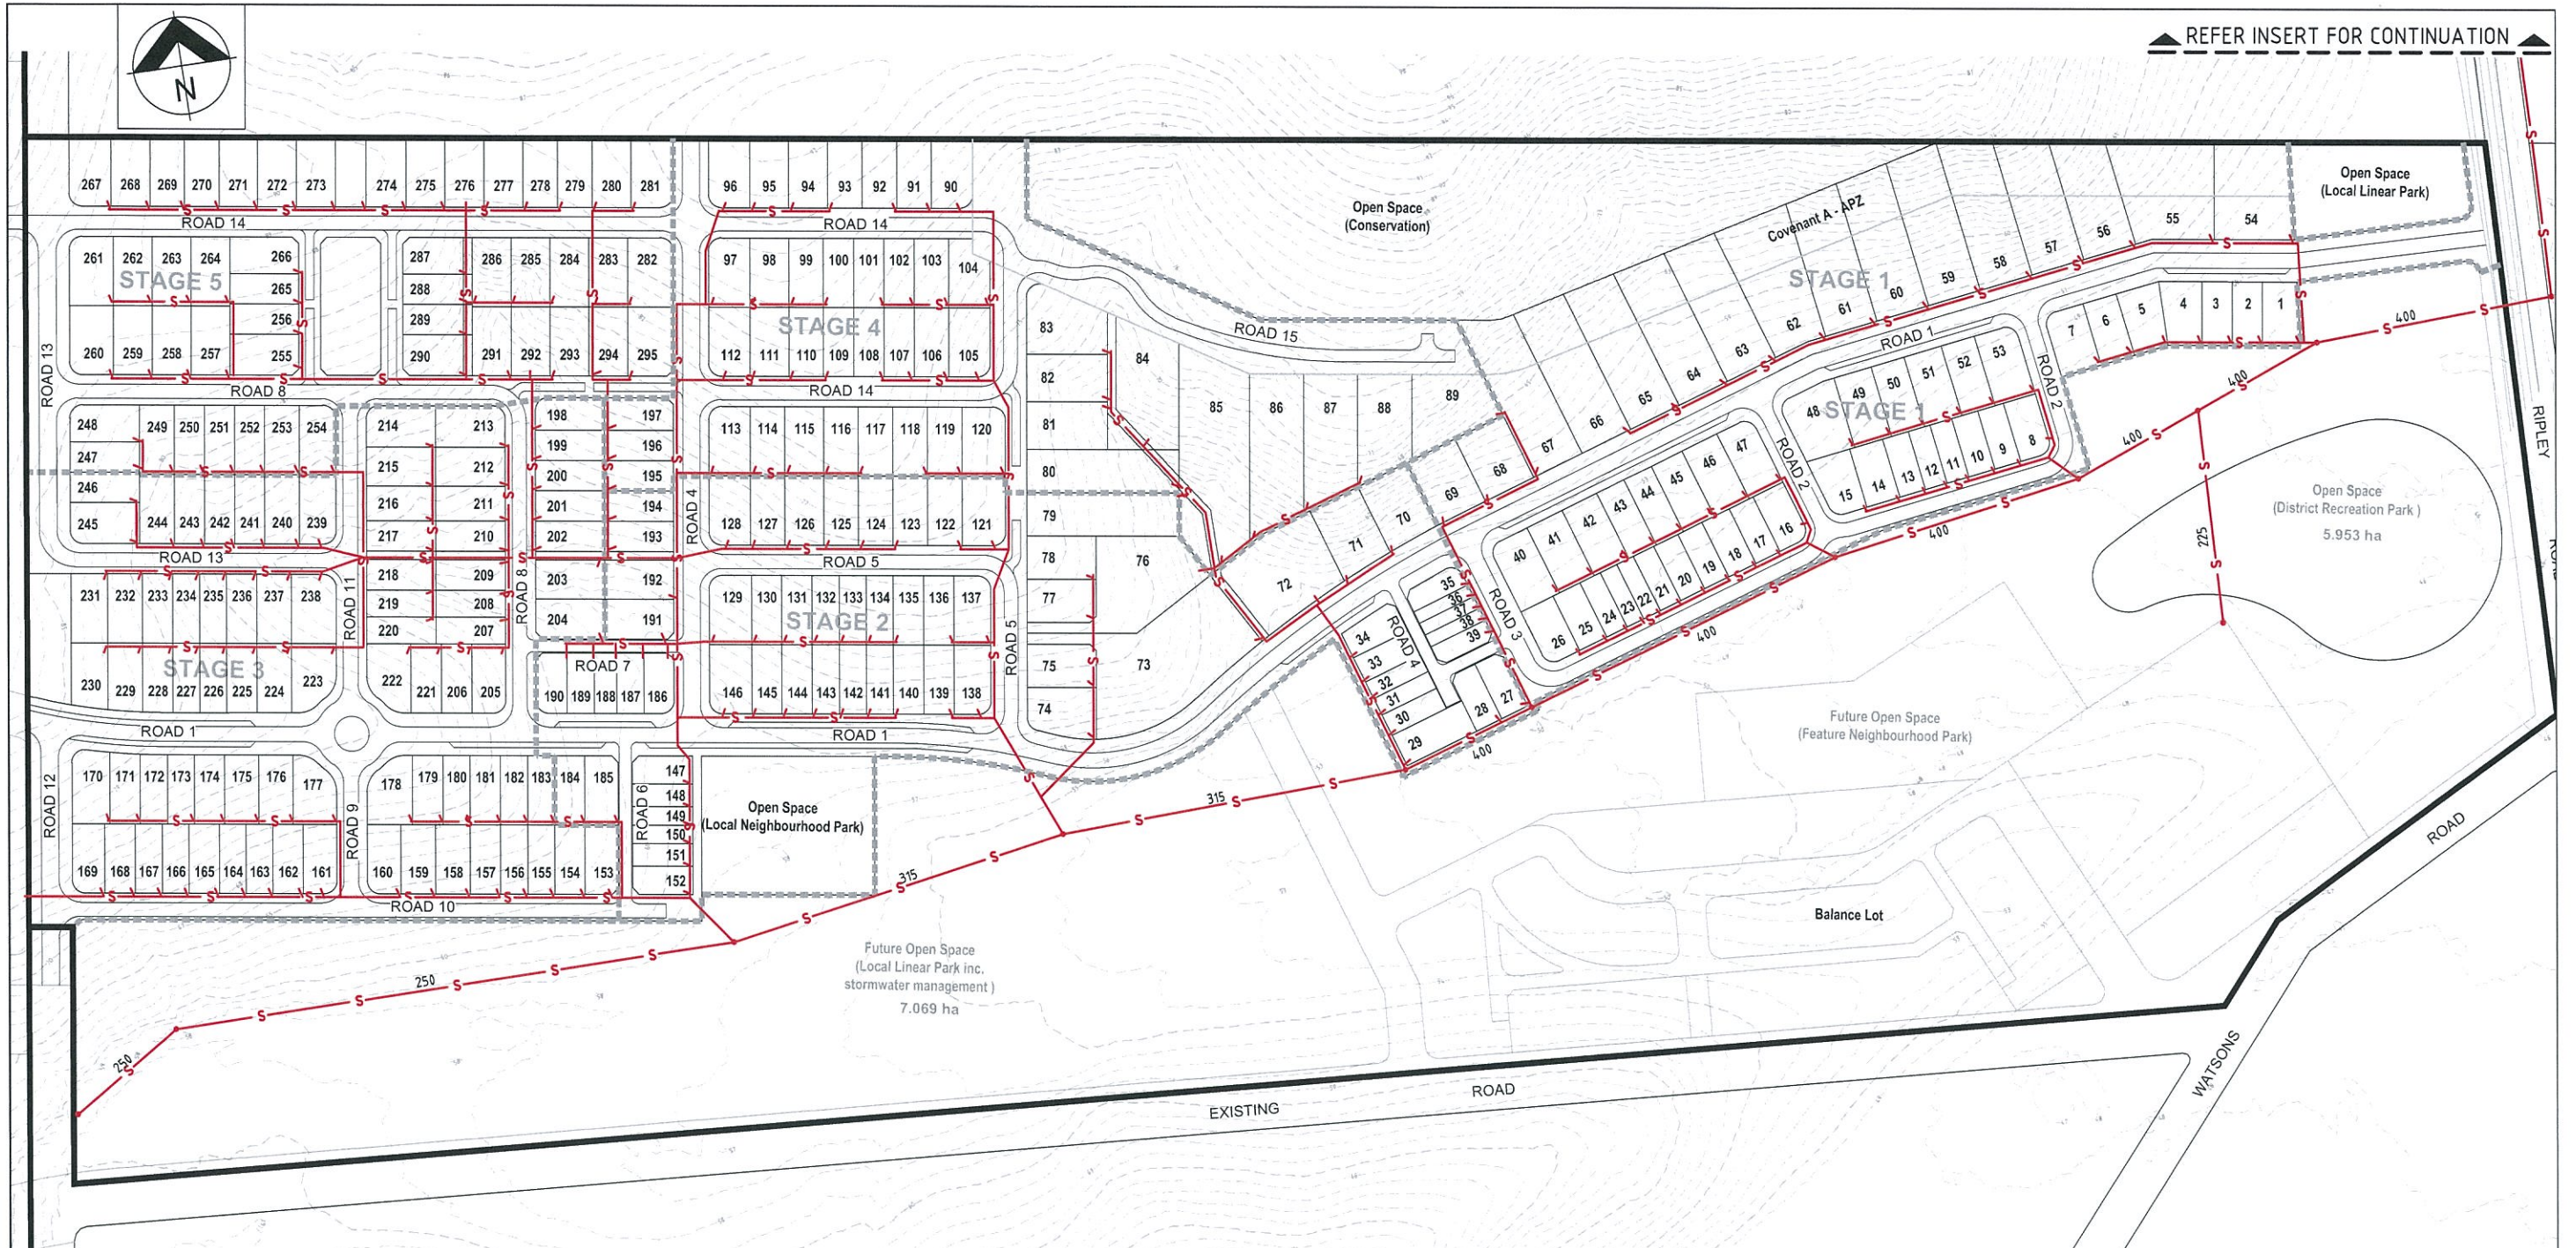

INSERT

PLANS AND DOCUMENTS
referred to in the PDA APPROVAL

26 MAR 2014

MEDQ

LEGEND

- PROPOSED SEWER LINE
- PROPOSED TRUNK SEWER LINE INCLUDING DIAMETER
- MAINTENANCE HOLE
- LOT NUMBER
- EXISTING CONTOURS
- EXISTING WATER
- STAGE BOUNDARY

ASSOCIATED CONSULTANTS				CLIENT				DESIGNED				APPROVED				DATE				BRISBANE				AUSTRALIA				SUNSHINE COAST				JOB CODE:			
-				AMEX CORPORATION LIMITED																555 CORONATION DRIVE TOOWONG QLD 4008 PH: (07) 3371 7000 FAX: (07) 3371 5679 EMAIL - mail@etsgroup.net.au				20 INNOVATION PARKWAY BIRTBINYA QLD 4575 PH: (07) 5438 8100 FAX: (07) 5438 8200 EMAIL - mail.sc@etsgroup.net.au				AMXSRV							
				PROJECT				DRAWN				KEITH HOWELLS ALAN SVILICIC				RPEQ 7295 RPEQ 8369												SHEET NUMBER: REV:							
				AMEX RIPLEY VALLEY WEST				CHECKED				DATE				SCALE												SK17 P3							
				LOCATION				DATE				SCALE				0 20 40 60 80 100m																			
				RIPLEY VALLEY				DATE				SCALE 1:1500 (A1)																							
				SHEET TITLE																															
				SEWERAGE RETICULATION CONCEPT STAGE 1-5																															