


BULK EARTHWORKS NOTES

- NOTWITHSTANDING THE LIMITS OF CUTTING AND FILLING SHOWN ON THE CROSS SECTIONS, THE ACTUAL LIMITS SHALL BE DETERMINED ON-SITE BY THE SUPERINTENDENT DURING CONSTRUCTION AND SIMILARLY THE FINISHED SURFACE CONTOURS MAY BE ADJUSTED BY WRITTEN DIRECTION OF THE SUPERINTENDENT DURING CONSTRUCTION.
- SUBGRADE TEST RESULTS TO BE FORWARDED TO THE SUPERINTENDENT FOR DETERMINATION OF BOX DEPTHS PRIOR TO EXCAVATION. TESTS SHALL INCLUDE SOAKED CBR AND/OR OTHER TESTS AS REQUESTED BY THE SUPERINTENDENT.
- CONTRACTOR TO LIAISE WITH ALL RELEVANT SERVICE AUTHORITIES TO ASCERTAIN SERVICES PRESENT ON-SITE. ANY ALTERATION WORKS TO SERVICES WILL BE CARRIED OUT BY THAT SERVICE AUTHORITY ONLY.
- THE CONTRACTOR SHALL NOTIFY THE SUPERINTENDENT PRIOR TO COMMENCING THE DEMOLITION OF ANY EXISTING STRUCTURES WITHIN THE SITE AREA.
- ALL DRAINAGE STRUCTURES TO BE PRESERVED FROM THE EFFECTS OF STRUCTURAL LOADING GENERATED BY THE EARTHWORKS.
- ALL EXCAVATION AND FILLING SHALL BE COMPACTED TO THE REQUIREMENTS OF AS3798-2007 IN ACCORDANCE WITH THE LOCAL AUTHORITY REQUIREMENTS. LEVEL 1 SUPERVISION IS REQUIRED.
- ALL CLEARING SHALL BE CARRIED OUT IN STAGES TO ALLOW FOR RELOCATION OF FAUNA, COMMENCING AT THE LOWER AREAS OF THE SITE.

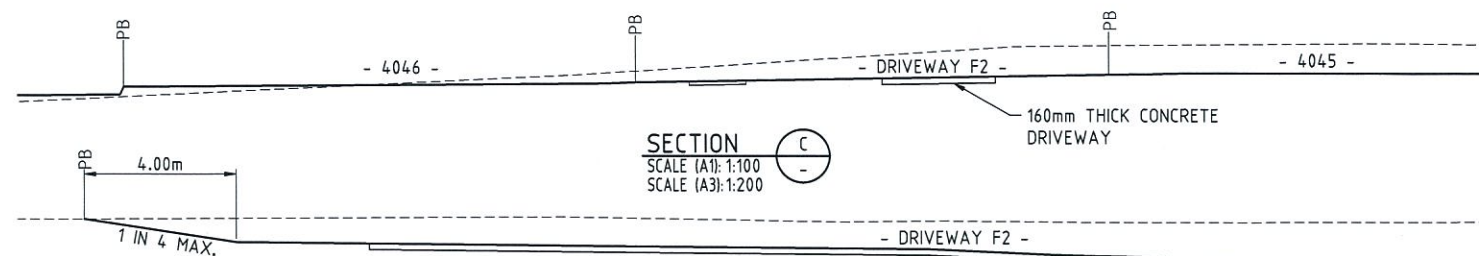

PLANS AND DOCUMENTS
referred to in the PDA APPROVAL

28 MAR 2014

MEDQ

LEGEND

- 15.20 PROPOSED FINISHED SURFACE LEVEL
- - - 13.0 - - - DESIGN SURFACE CONTOUR (0.1m INTERVAL)
- - - 13.0 - - - EXISTING SURFACE CONTOUR (0.5m INTERVAL)
- - - 13.0 - - - EXISTING STAGE F1 SURFACE CONTOUR (0.1m INTERVAL)
- [Hatched] AREA OF CUT
- [Hatched] AREA OF FILL
- [Symbol] BATTER BETWEEN LOTS REFER DETAIL
- [Symbol] ZERO LOT BOUNDARY
- [Symbol] EXISTING TREE TO BE RETAINED
- [Symbol] EXISTING TREE TO BE REMOVED
- [Symbol] INDICATIVE DRIVEWAY LOCATION
- [Symbol] EXISTING OVERHEAD ELECTRICAL RETICULATION

NOTE:
SETBACK TO PADS
ARE 3.0m U.N.O.

