


Note
Dimensions and areas have been derived from
design dimensions supplied by Bureau Proberts
and are approximate only.

Final survey plan is subject to EDQ Approval and
completion of a cadastral survey to confirm the
final dimensions of proposed easements.

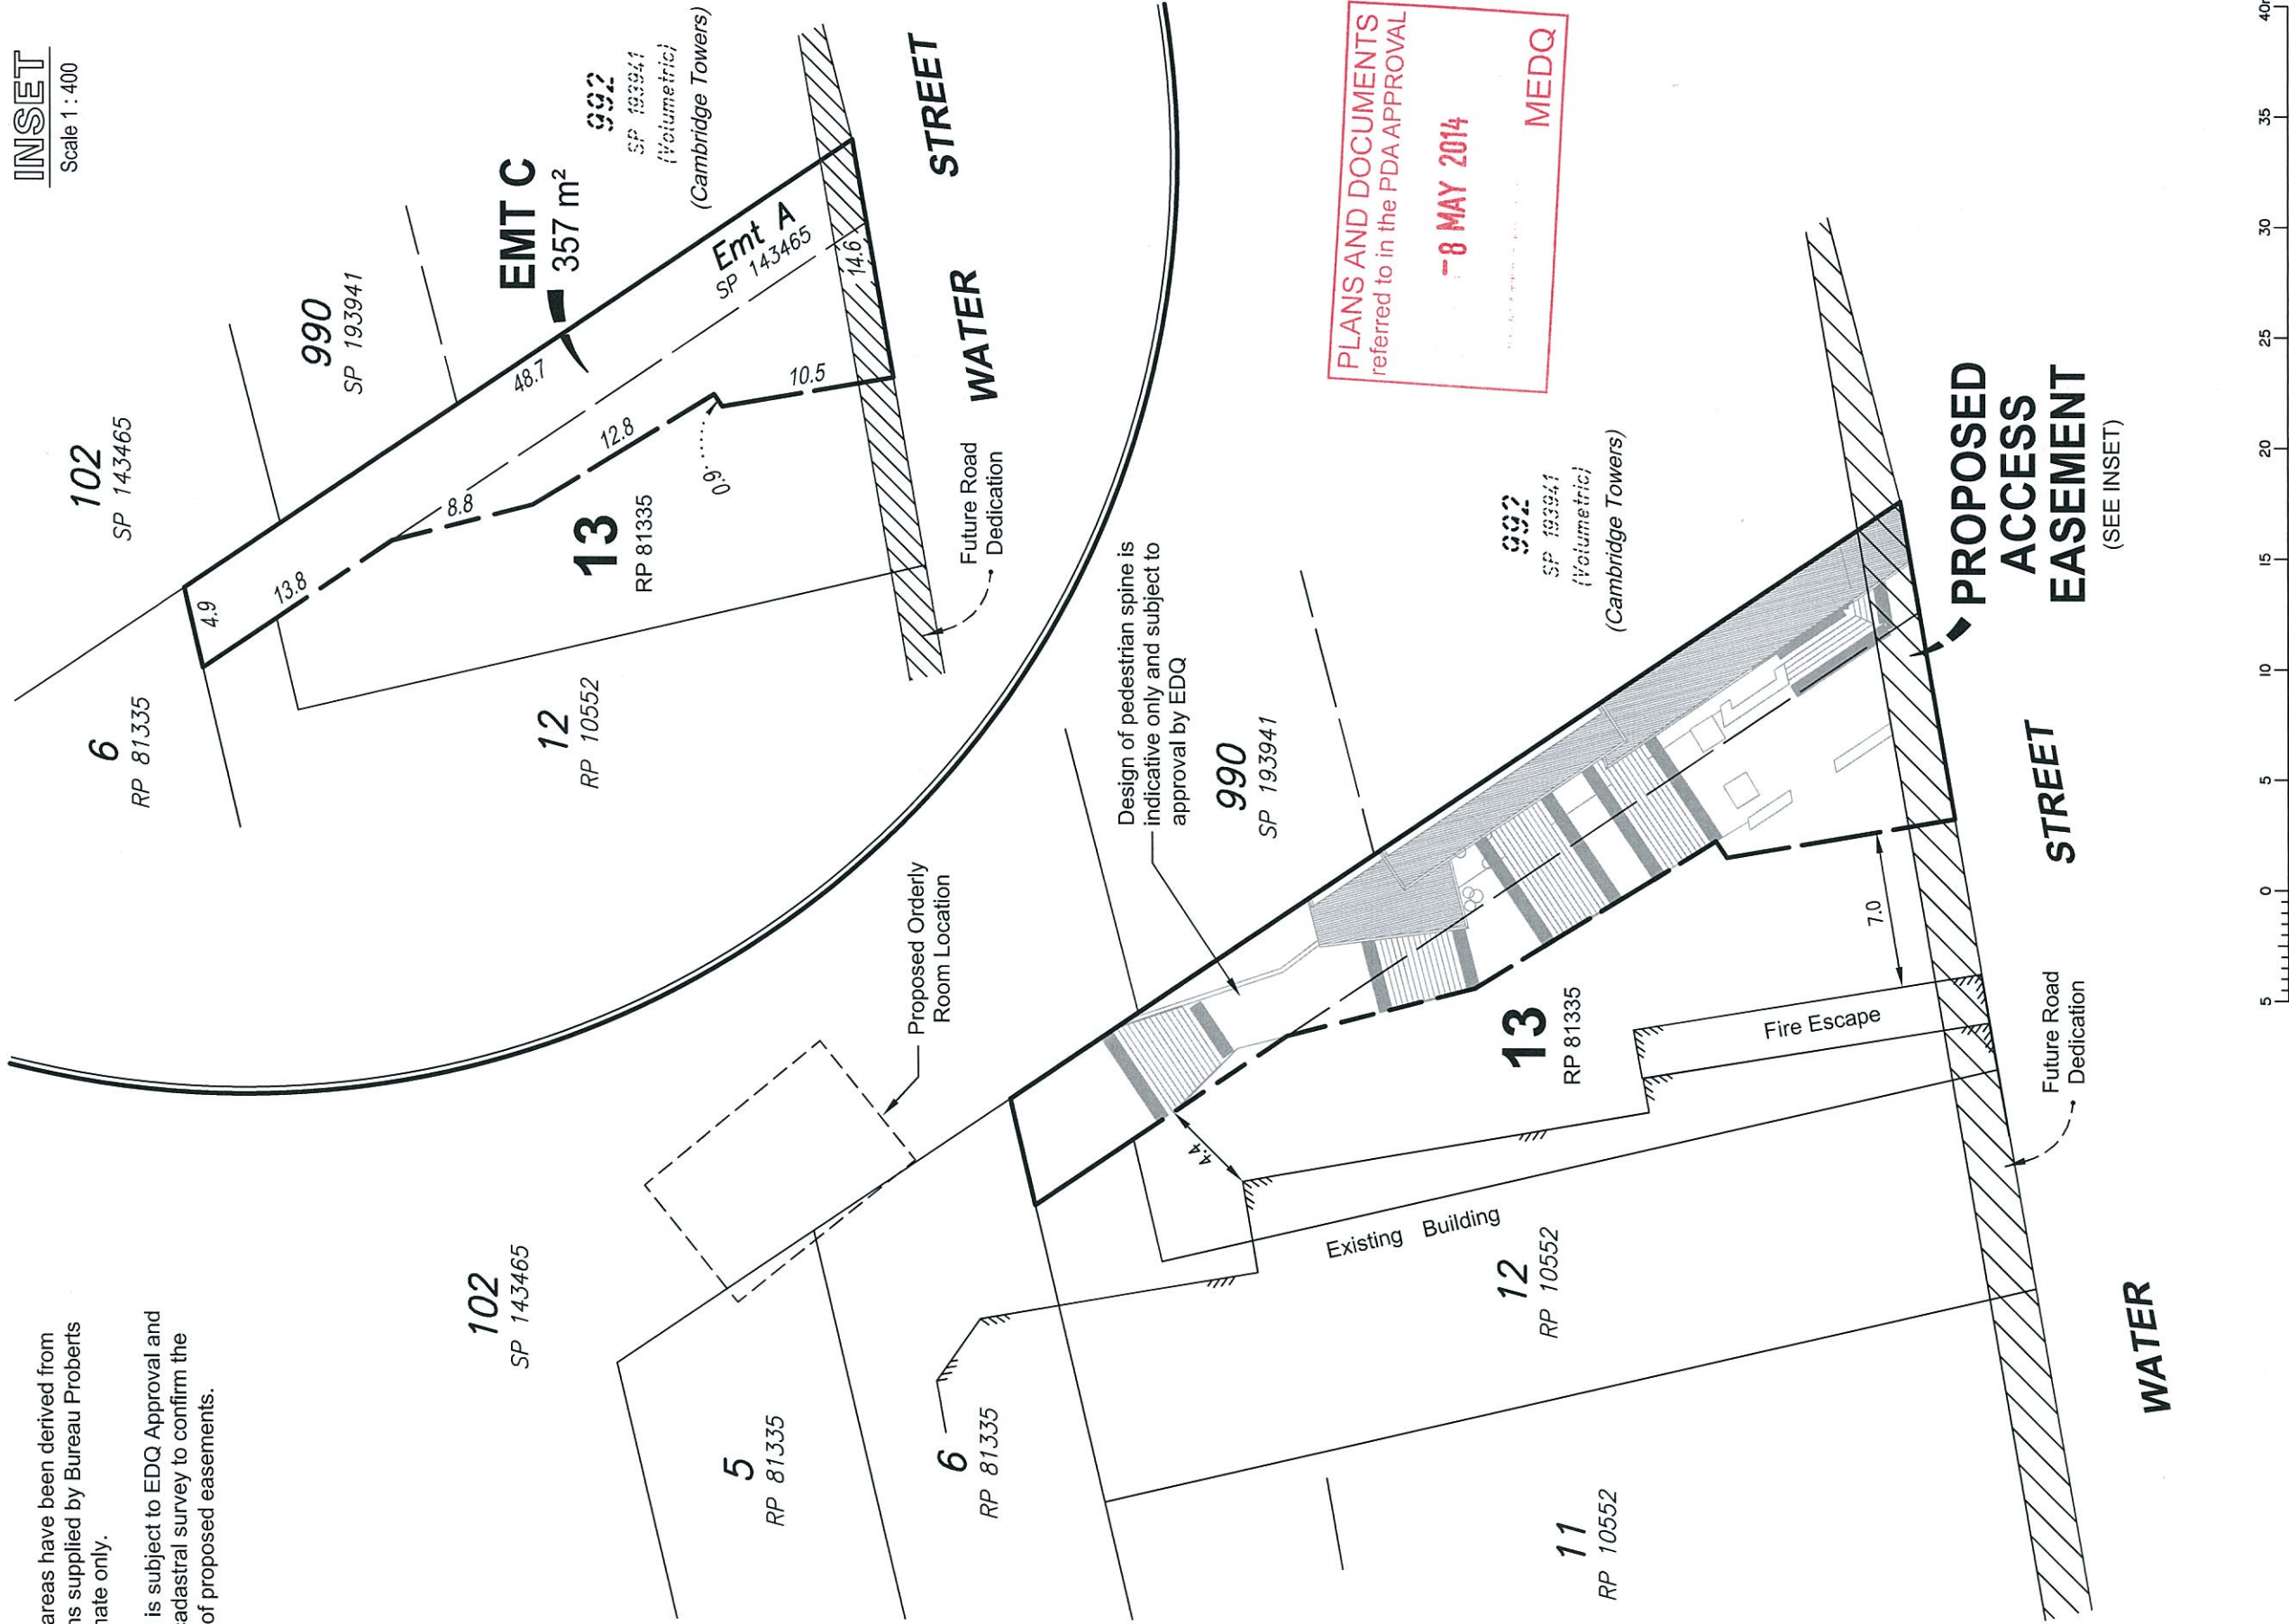

PLANS AND DOCUMENTS
referred to in the PDA APPROVAL
-8 MAY 2014
MEDQ

PROJECT		CENTRAL VILLAGE		CLIENT		RPS © COPYRIGHT PROTECTS THIS PLAN Unauthorised reproduction or amendment not permitted. Please contact the author. RPS Australia East Pty Ltd ACN 140 292 762 ABN 44 140 292 762 743 Ann Street PO Box 1559 Fortitude Valley QLD 4006 T +61 7 3237 8899 F +61 7 3237 8833 W rpsgroup.com.au					
Job Ref 107919-2		Date	17 DEC 2013	PROPOSED ACCESS EASEMENT EMT C IN LOT 13 ON RP 81335							
		Level Datum	Comp By GC/TJE								
		Origin	Checked By GP								
		Dwg Name 107919-ProEmt									
		Locality FORTITUDE VALLEY									
				Local Authority	BRISBANE CITY COUNCIL						
				Scale	1 : 300	Sheet	A3	Plan Ref	107919 - 35	Rev	F



- INTERIM PEDESTRIAN SPINE WORKS
- ~~ULTIMATE PEDESTRIAN SPINE WORKS~~
- NOT PART OF THIS APPROVAL

AMENDED IN RED

08 MAY 2014

By: BRIANNA FYFFE (name)
MEDQ


PLANS AND DOCUMENT:
referred to in the PDA APPROVAL

-8 MAY 2014

MEDQ

NOT PART OF
THIS APPROVAL

PHASE 2

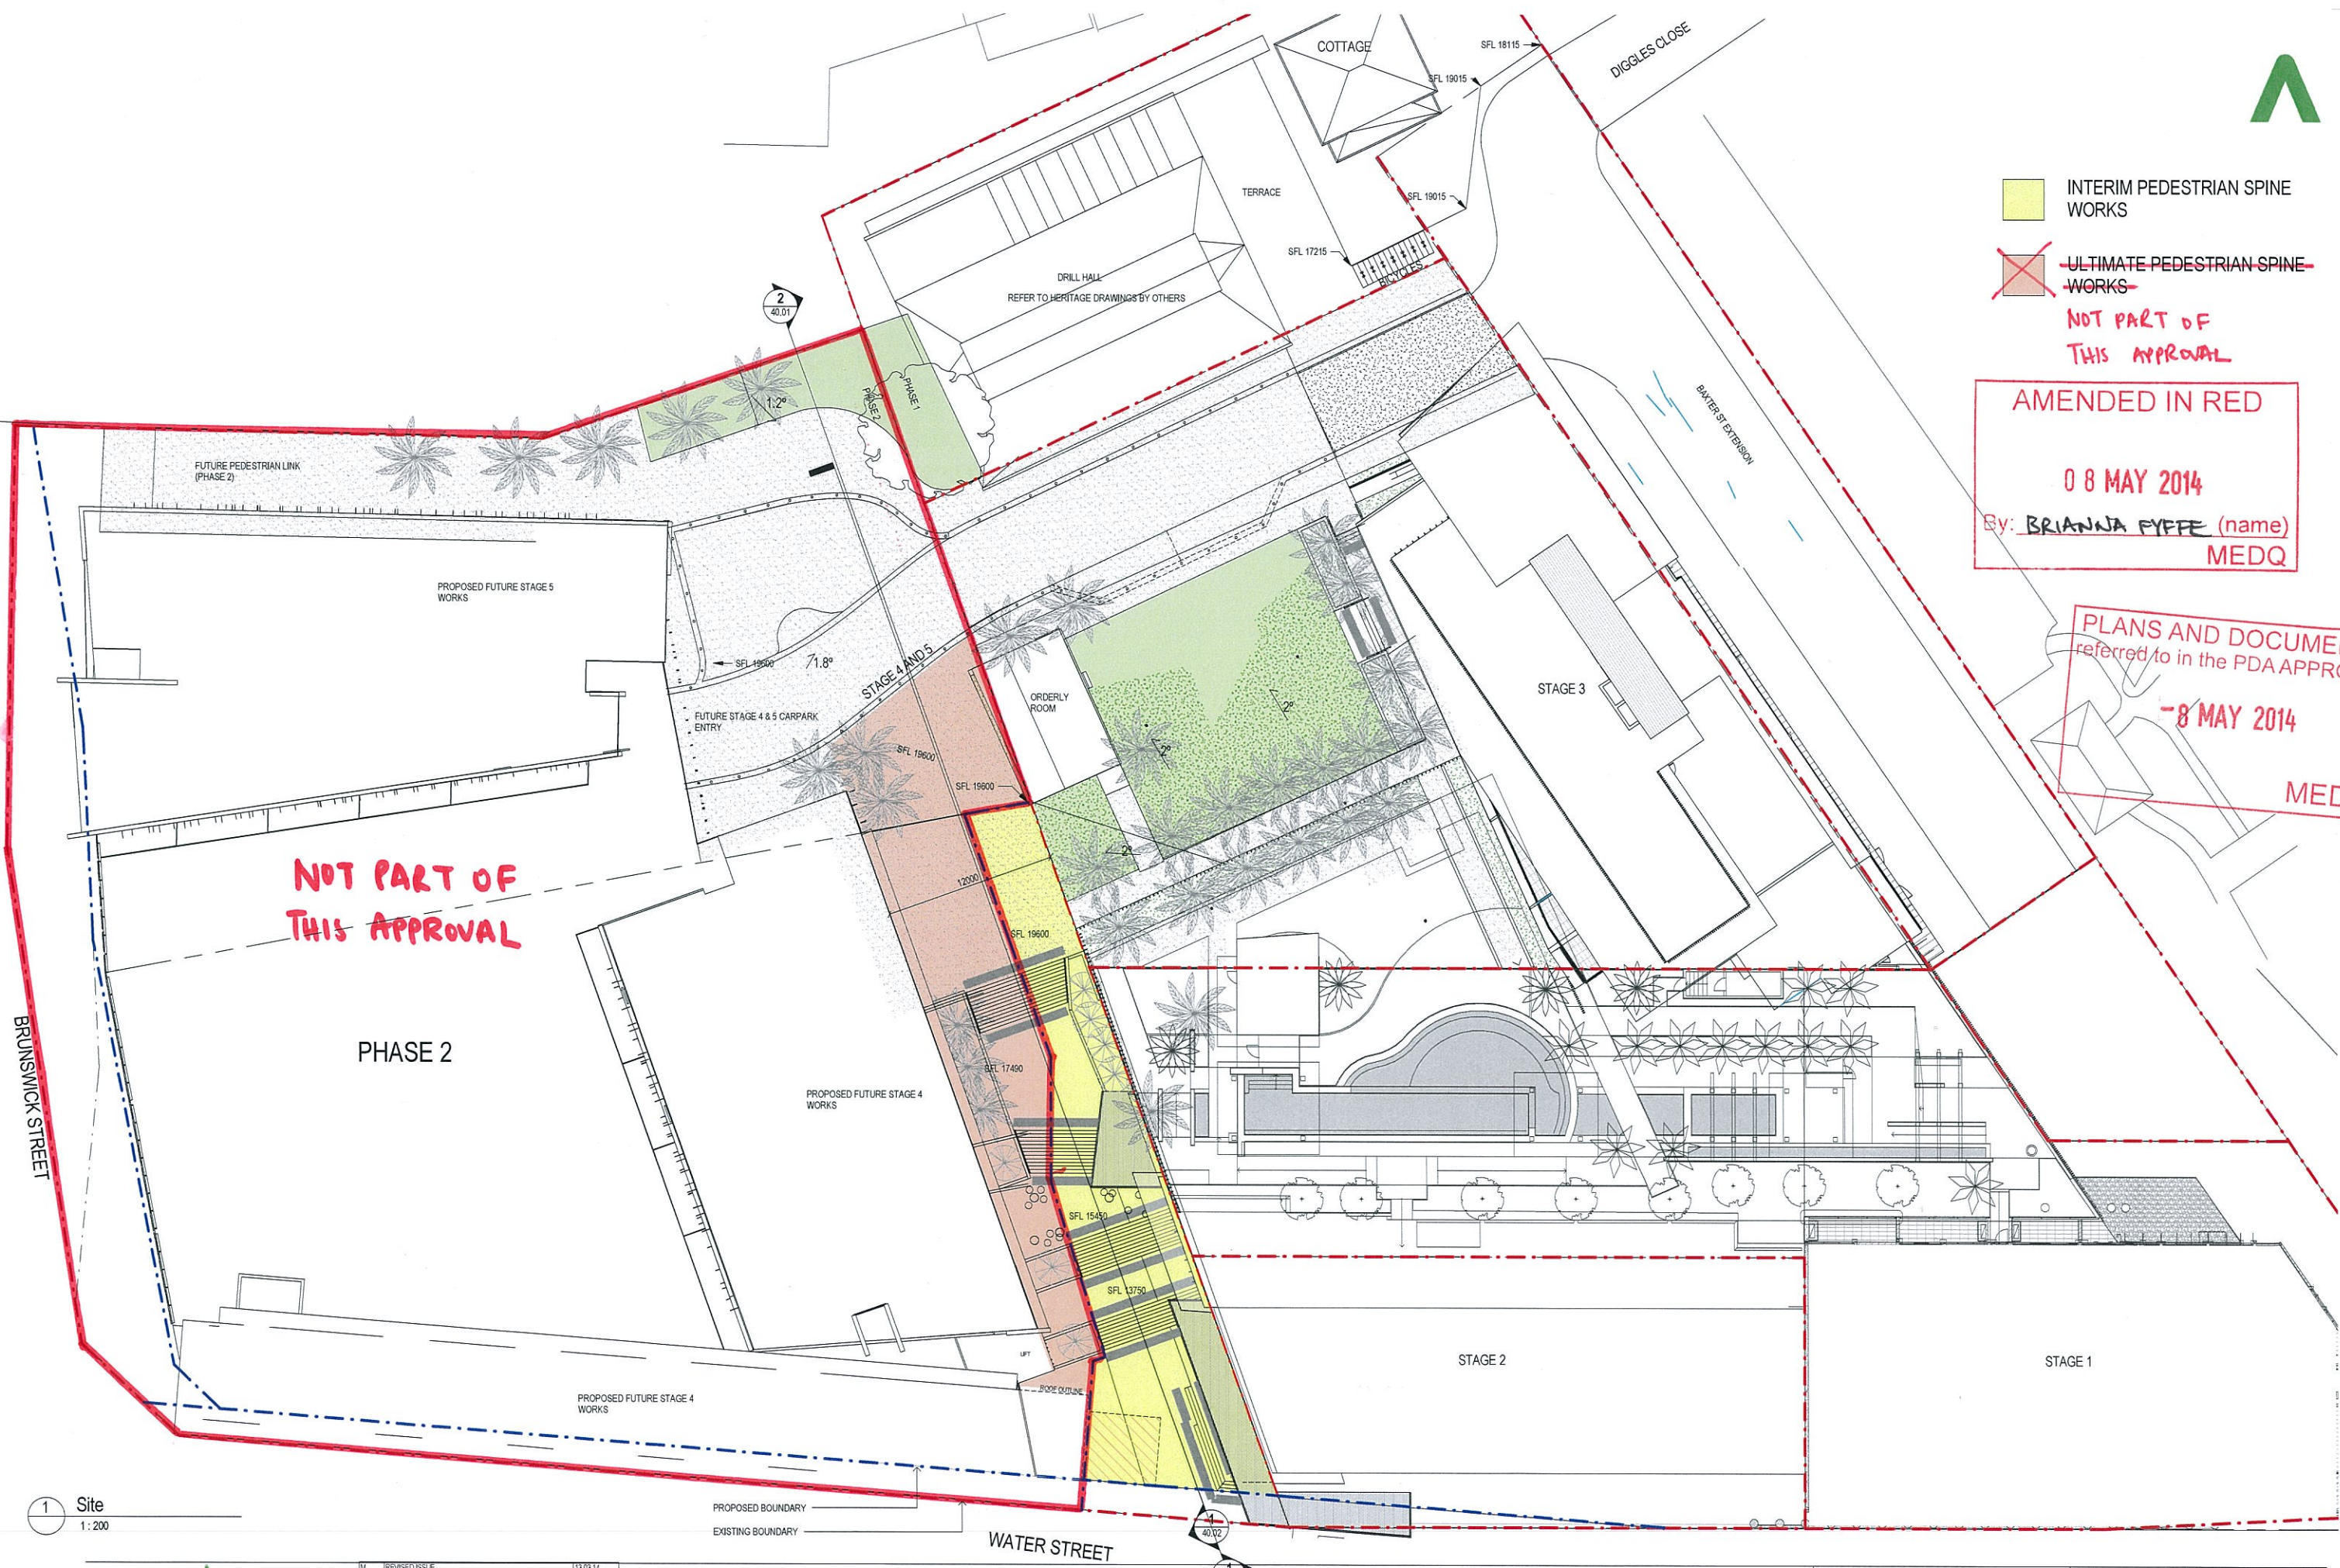

1 Site
1:200


bureau proberts

REV	DESCRIPTION	DATE
M	REVISED ISSUE	13.03.14
L	REVISED TENDER DRAWINGS	11.03.14
K	TENDER ISSUE	07.03.14
J	STAGE 4 UNIT LAYOUTS	27.02.14
I	ISSUE TO CLIENT	20.02.14
H	REVISED ISSUE	31.01.14
G	STAGE 4 MARKED	29.01.14
REV	DESCRIPTION	DATE

CLIENT: METRO
PROJECT: Water St Pedestrian Spine
ADDRESS: Water Street, Fortitude Valley

SCALE: 1:200 (A1)
DATE: 13.03.14
DRAWN: JB
PROJECT NO: 13108
PHASE:
DRAWING NUMBER: 10.01
REVISION: M
13/03/2014 5:41:39 PM

FINISHES SCHEDULE	
P11	COLLOURED AGGREGATE CONCRETE TYPE 1
P12	COLLOURED AGGREGATE CONCRETE TYPE 2
P13	COLLOURED AGGREGATE CONCRETE TYPE 3
P14	COLLOURED AGGREGATE CONCRETE TYPE 4
P15	COLLOURED AGGREGATE CONCRETE TYPE 5
P16	COLLOURED AGGREGATE CONCRETE TYPE 6
P21	PROPRIETRY COLOURED PRECAST CONCRETE TREAD
CON1	INGEGRATED CONCRETE SEATING
TI	PROPRIETRY COLOURED PRECAST TACTILE INDICATOR
AL1	ALUMINIUM SCREEN 1
AWN1	PROPOSED STEEL FRAMED AWNING
AWN2	STAGE 2 BUILDING AWNING BY OTHERS
GLS	ALUMINIUM FRAMED GLAZING
RC1	RENDERED CONCRETE 1
RC2	RENDERED CONCRETE W/ PATTERN
RF1	TENANCY ROOF 1 - METAL SHEETING
WD1	BIFOLD GLASS DOORS
HR	GALVANISED STEEL HANDRAIL

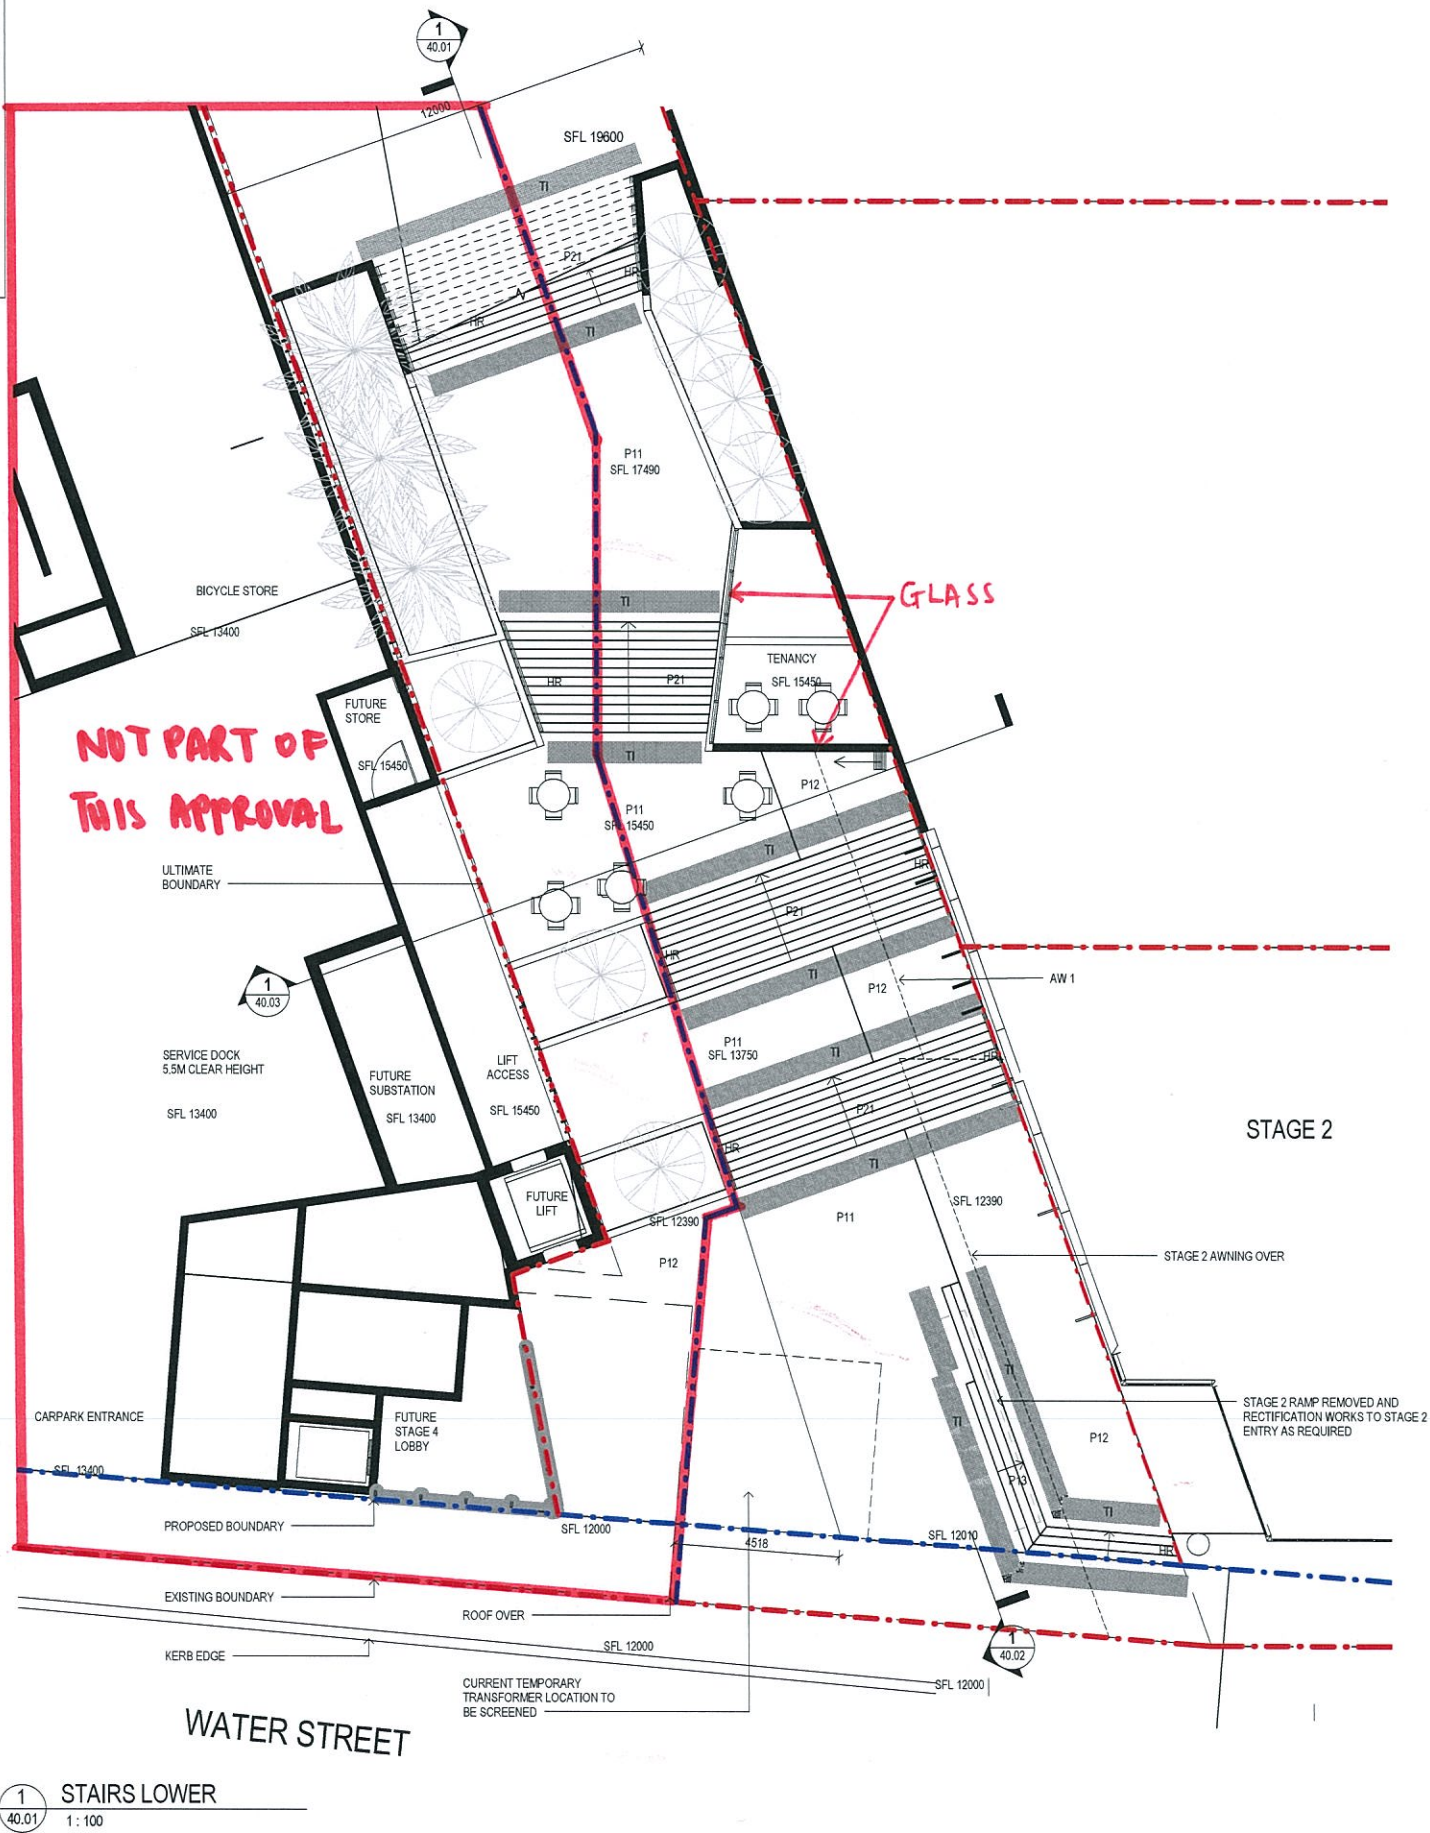

1
40.01
STAIRS LOWER
1:100

AMENDED IN RED

08 MAY 2014

By: BRIANNA FYFEE (name)

MEDQ


PLANS AND DOCUMENTS
referred to in the PDA APPROVAL

-8 MAY 2014


MEDQ

REV	DESCRIPTION	DATE
M	REVISED ISSUE	13.03.14
L	REVISED TENDER DRAWINGS	11.03.14
K	TENDER ISSUE	07.03.14
J	STAGE 4 UNIT LAYOUTS	27.02.14
I	ISSUE TO CLIENT	20.02.14
H	REVISED ISSUE	31.01.14
G	STAGE 4 MOVED	29.01.14

FINISHES SCHEDULE	
P11	COLLOURED AGGREGATE CONCRETE TYPE 1
P12	COLLOURED AGGREGATE CONCRETE TYPE 2
P13	COLLOURED AGGREGATE CONCRETE TYPE 3
P14	COLLOURED AGGREGATE CONCRETE TYPE 4
P15	COLLOURED AGGREGATE CONCRETE TYPE 5
P16	COLLOURED AGGREGATE CONCRETE TYPE 6
P21	PROPRIETRY COLOURED PRECAST CONCRETE TREAD
CON1	INTEGRATED CONCRETE SEATING
TI	PROPRIETRY COLOURED PRECAST TACTILE INDICATOR
AL1	ALUMINIUM SCREEN 1
AWN1	PROPOSED STEEL FRAMED CLEAR AWNING
AWN2	STAGE 2 BUILDING AWNING BY OTHERS
GLS	ALUMINIUM FRAMED GLAZING
RC1	RENDERED CONCRETE 1
RC2	RENDERED CONCRETE 2 W/ PATTERN
RF1	TENANCY ROOF 1 - METAL SHEETING
WD1	BIFOLD GLASS DOORS
HR	GALVANISED STEEL HANDRAIL

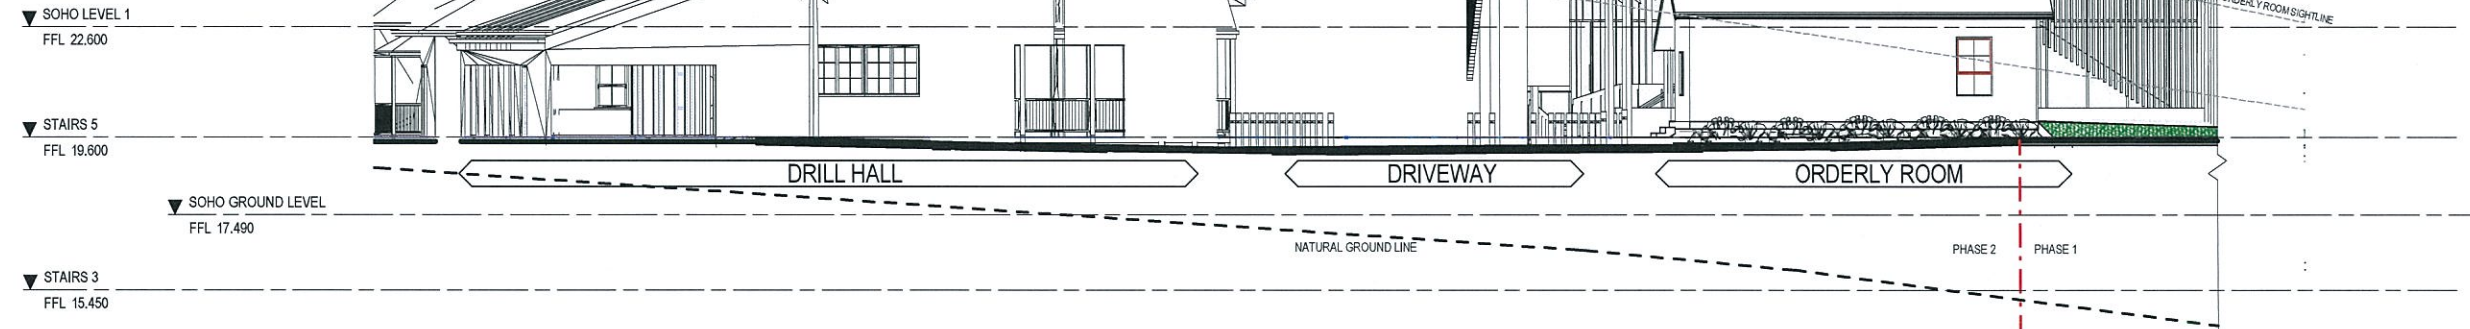

2 Section 1
10.01 1:100

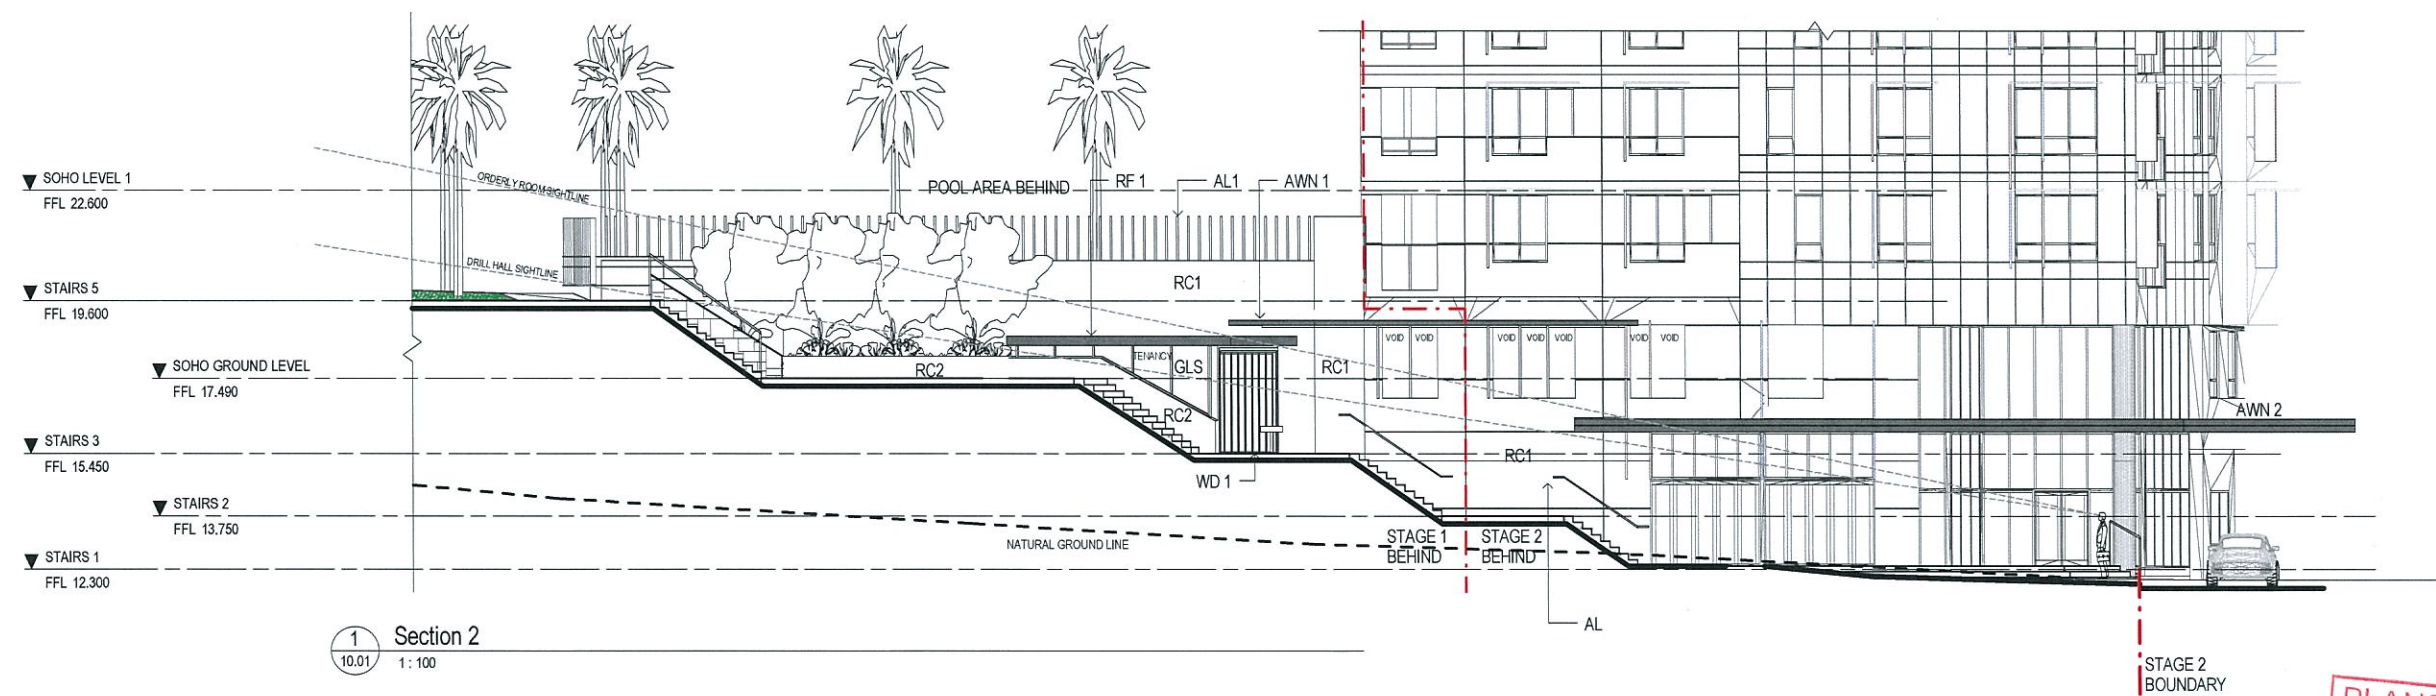

1 Section 2
10.01 1:100

PLANS AND DOCUMENTS
referred to in the PDA APPROVAL

8 MAY 2014

MEDQ

REV	DESCRIPTION	DATE
M	REVISED ISSUE	13.03.14
K	TENDER ISSUE	07.03.14
J	STAGE 4 UNIT LAYOUTS	27.02.14
I	ISSUE TO CLIENT	20.02.14
H	REVISED ISSUE	31.01.14
G	STAGE 4 MOVED	26.01.14
F	GROUND LINE ADDED	13.11.13