

SCHEDULES OF AREAS & CAR PARKING

GROUND FLOOR RETAIL	135 sqm
LOBBY LOUNGE	30 sqm

APARTMENT YIELD

3 BEDROOM	16
2 BEDROOM	75
1 BEDROOM	51
TOTAL	142
GFA	14,550 sqm

APARTMENT CAR PARKING


BASEMENT 2	16 CAR SPACES - 16 ADDRESSES	
BASEMENT 1	37 CAR SPACES (6 STACKER TANDEM)S	31 ADDRESSES
GROUND FLOOR	0 CAR SPACES - 0 ADDRESSES	
LEVEL P1	26 CAR SPACES - 26 ADDRESSES	
LEVEL P2	25 CAR SPACES - 25 ADDRESSES	
LEVEL P3	39 CAR SPACES (7 STACKER TANDEM)S	32 ADDRESSES


TOTAL CAR SPACES	143
TOTAL ADDRESSES	130


RETAIL AND VISITOR (GROUND FLOOR)

SHARE CAR / VALET	2
VISITOR AND PWD	4
RETAIL VISITOR	1

TOTAL CARS DEVELOPMENT	137 (EXCLUDING STACKERS)
------------------------	---------------------------

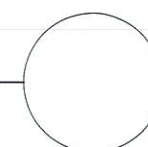

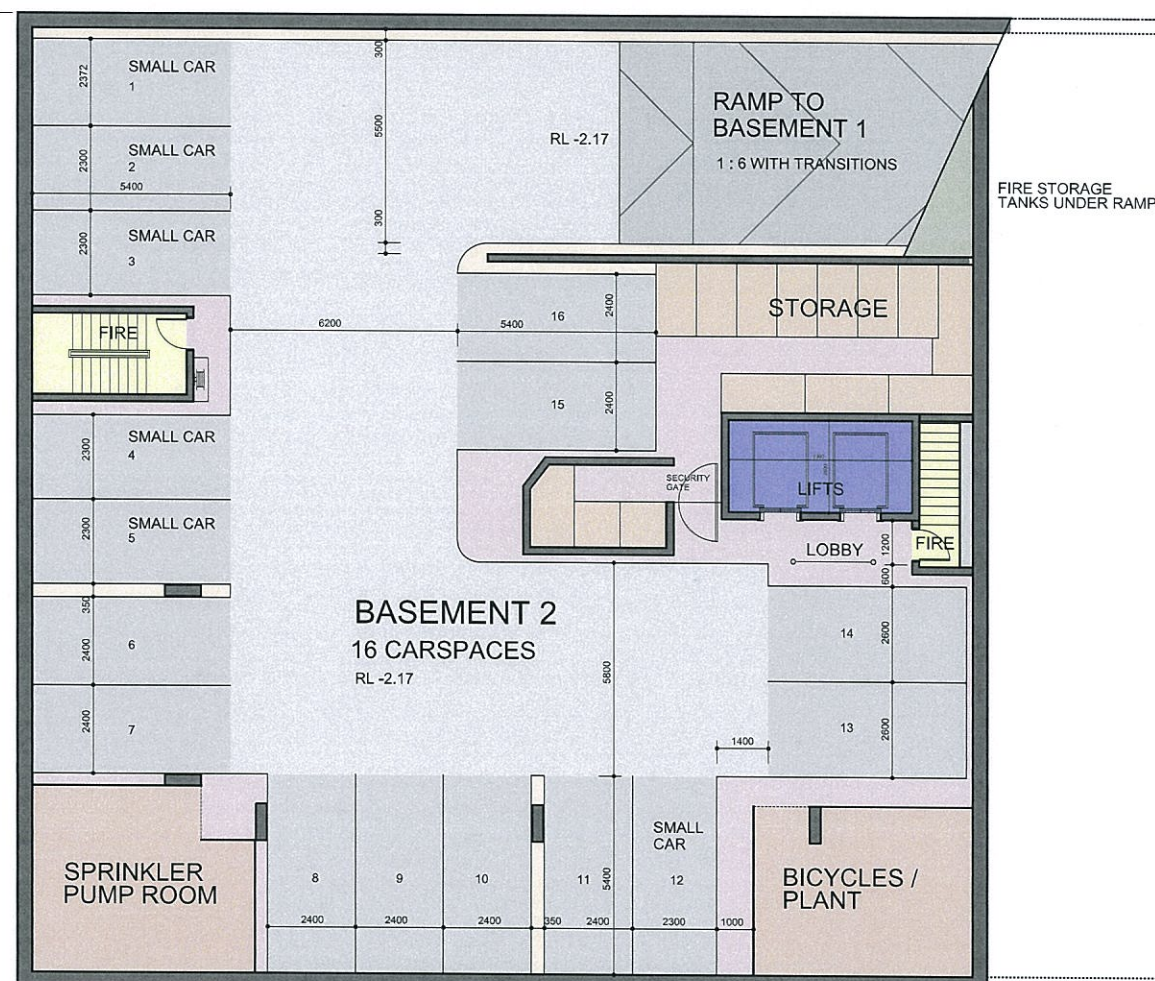

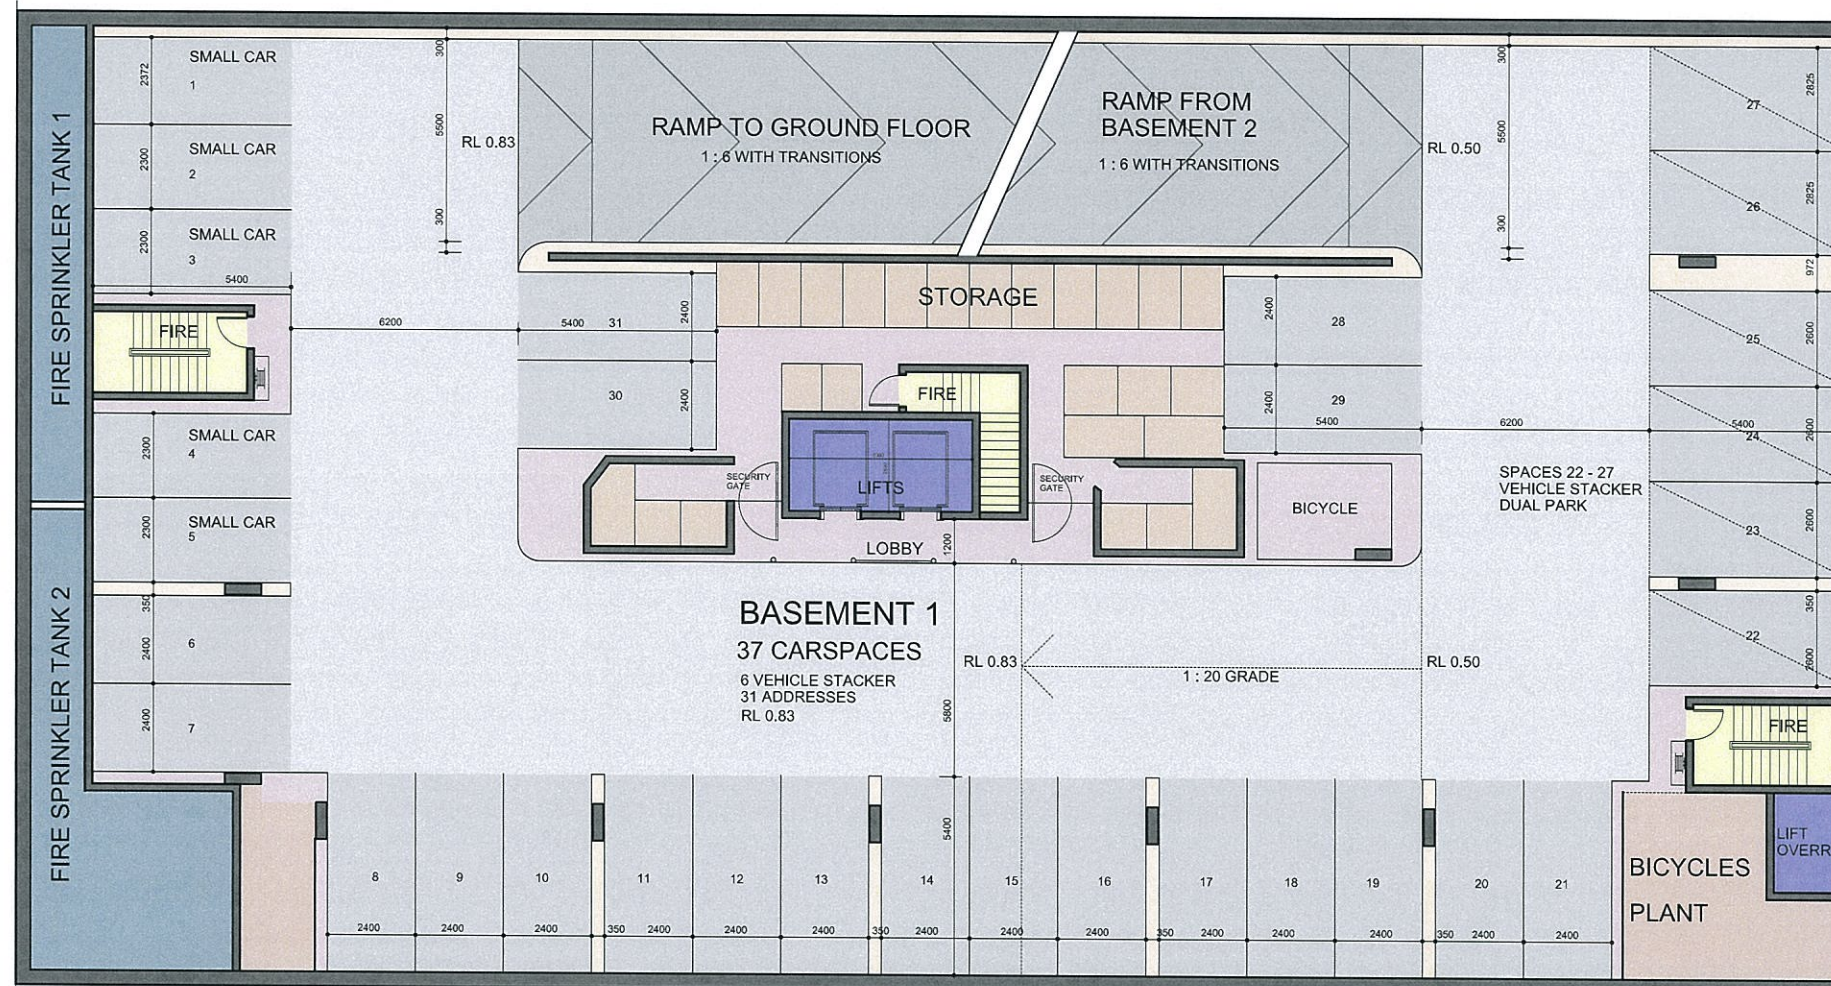

PLANS AND DOCUMENTS
referred to in the PDA APPROVAL


21 MAY 2014

MEDQ

AMENDED IN RED

21 / 5 / 2014

By Brianna Fyffe (MEDQ)

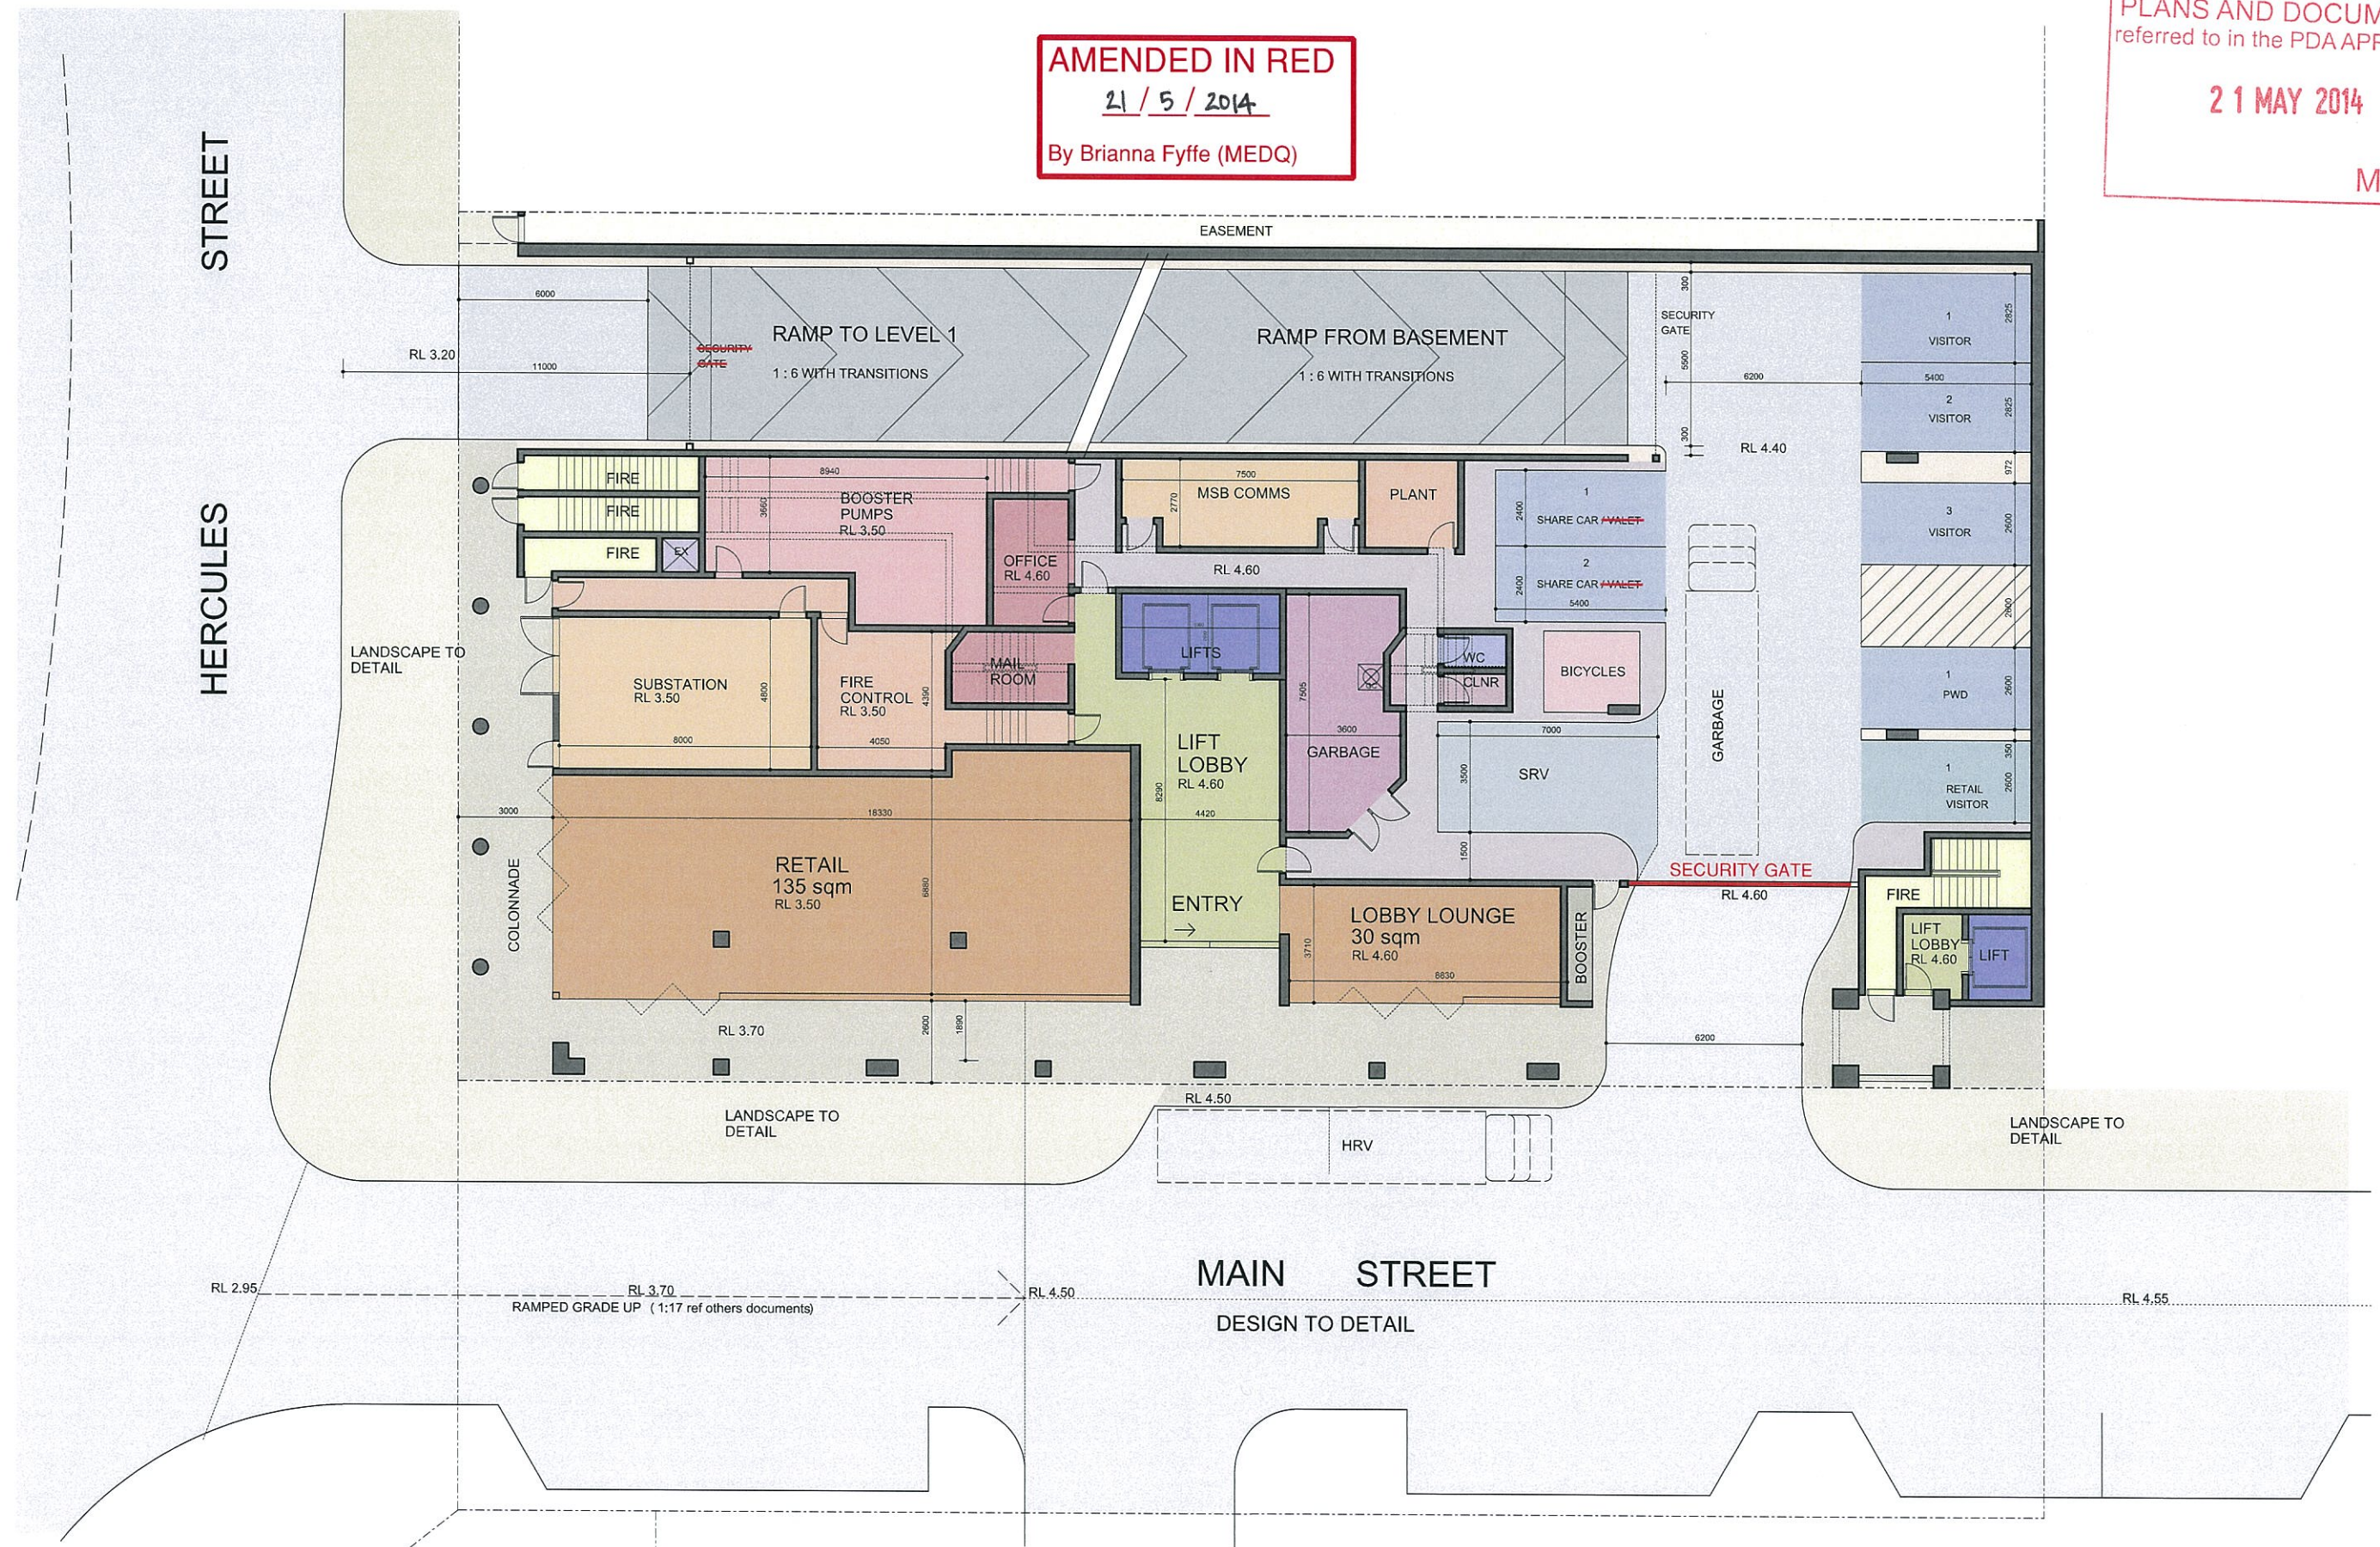

SDA pamada

5 HERCULES STREET HAMILTON
DEVELOPMENT APPROVAL




GROUND FLOOR PLAN



P1312 DA 231 [04]
03.04.14 1:200 @ A3

03.04.14 1:200 @ A3

AMENDED IN RED
21/5/2014
By Brianna Fyffe (MEDQ)

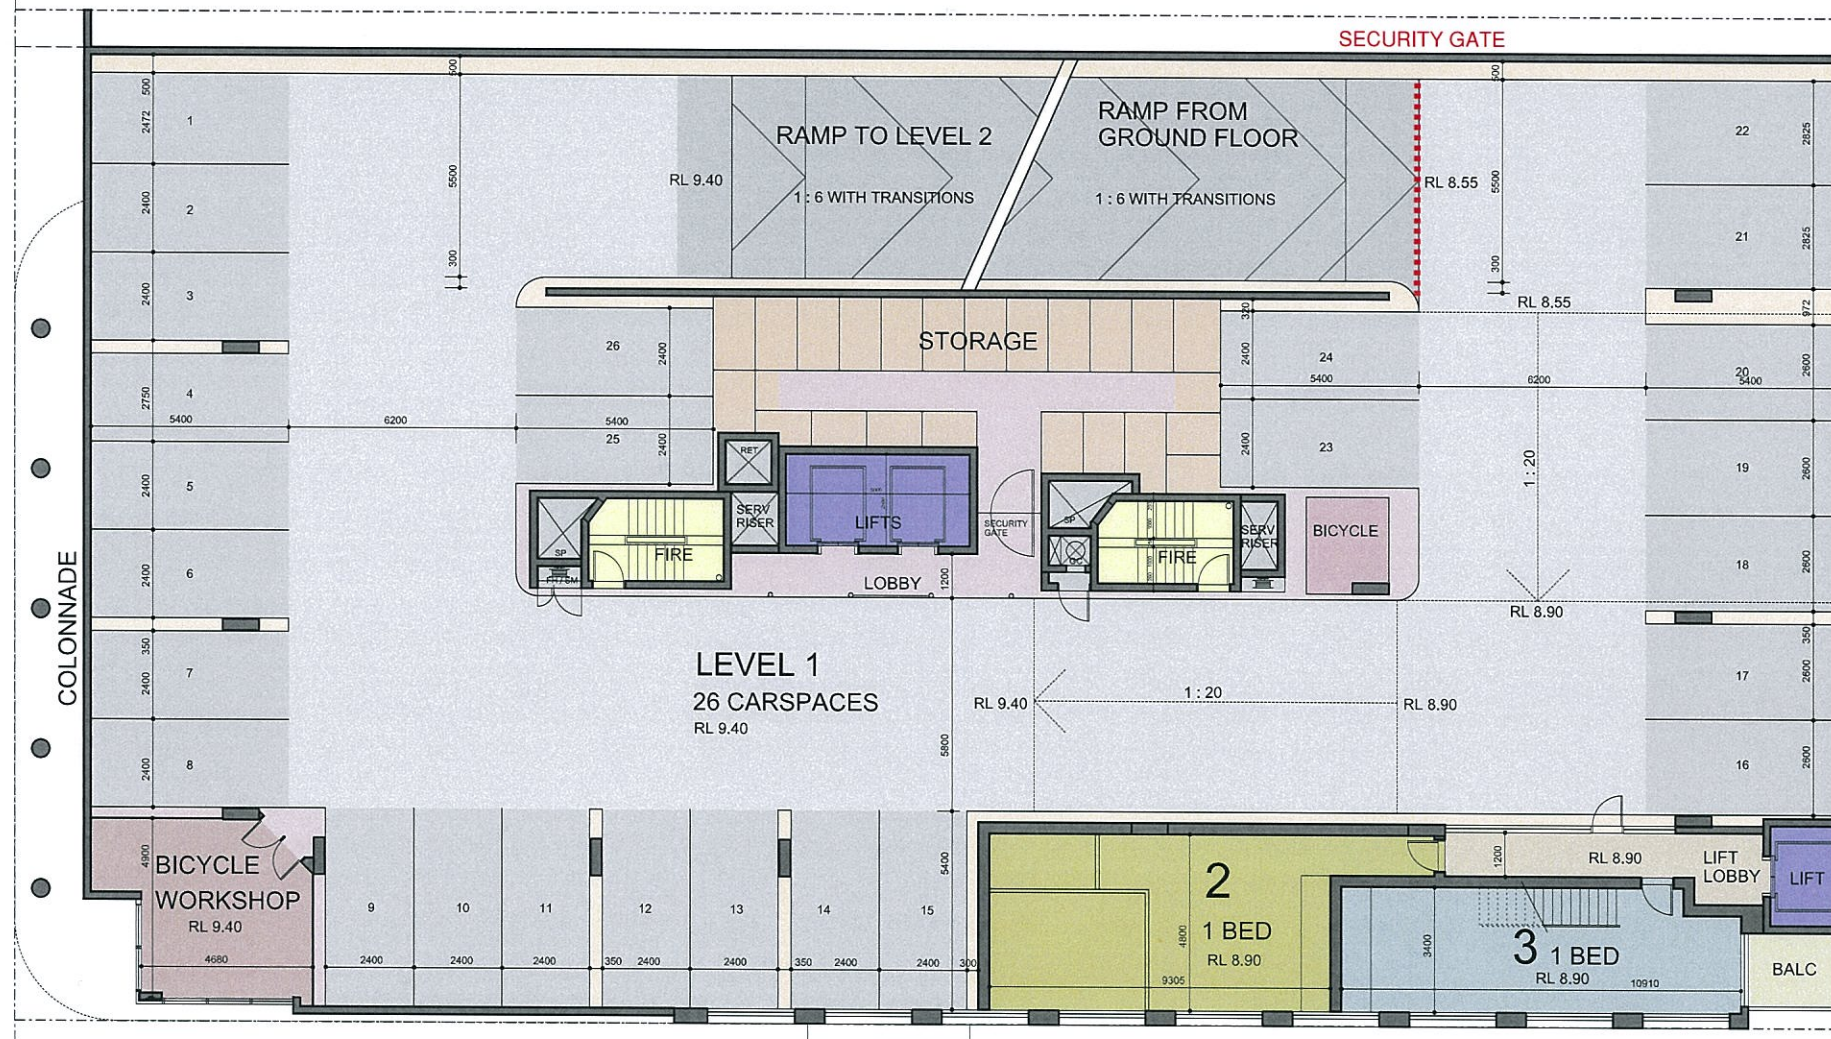

SDA pamada

5 HERCULES STREET HAMILTON
DEVELOPMENT APPROVAL




LEVEL P1



P1312 DA 232 [04]
03.04.14 1:200 @ A3

AMENDED IN RED
21 / 5 / 2014
By Brianna Fyffe (MEDQ)

TO BE SECURED FOR
THE EXCLUSIVE USE
OF UNIT 1 ONLY.

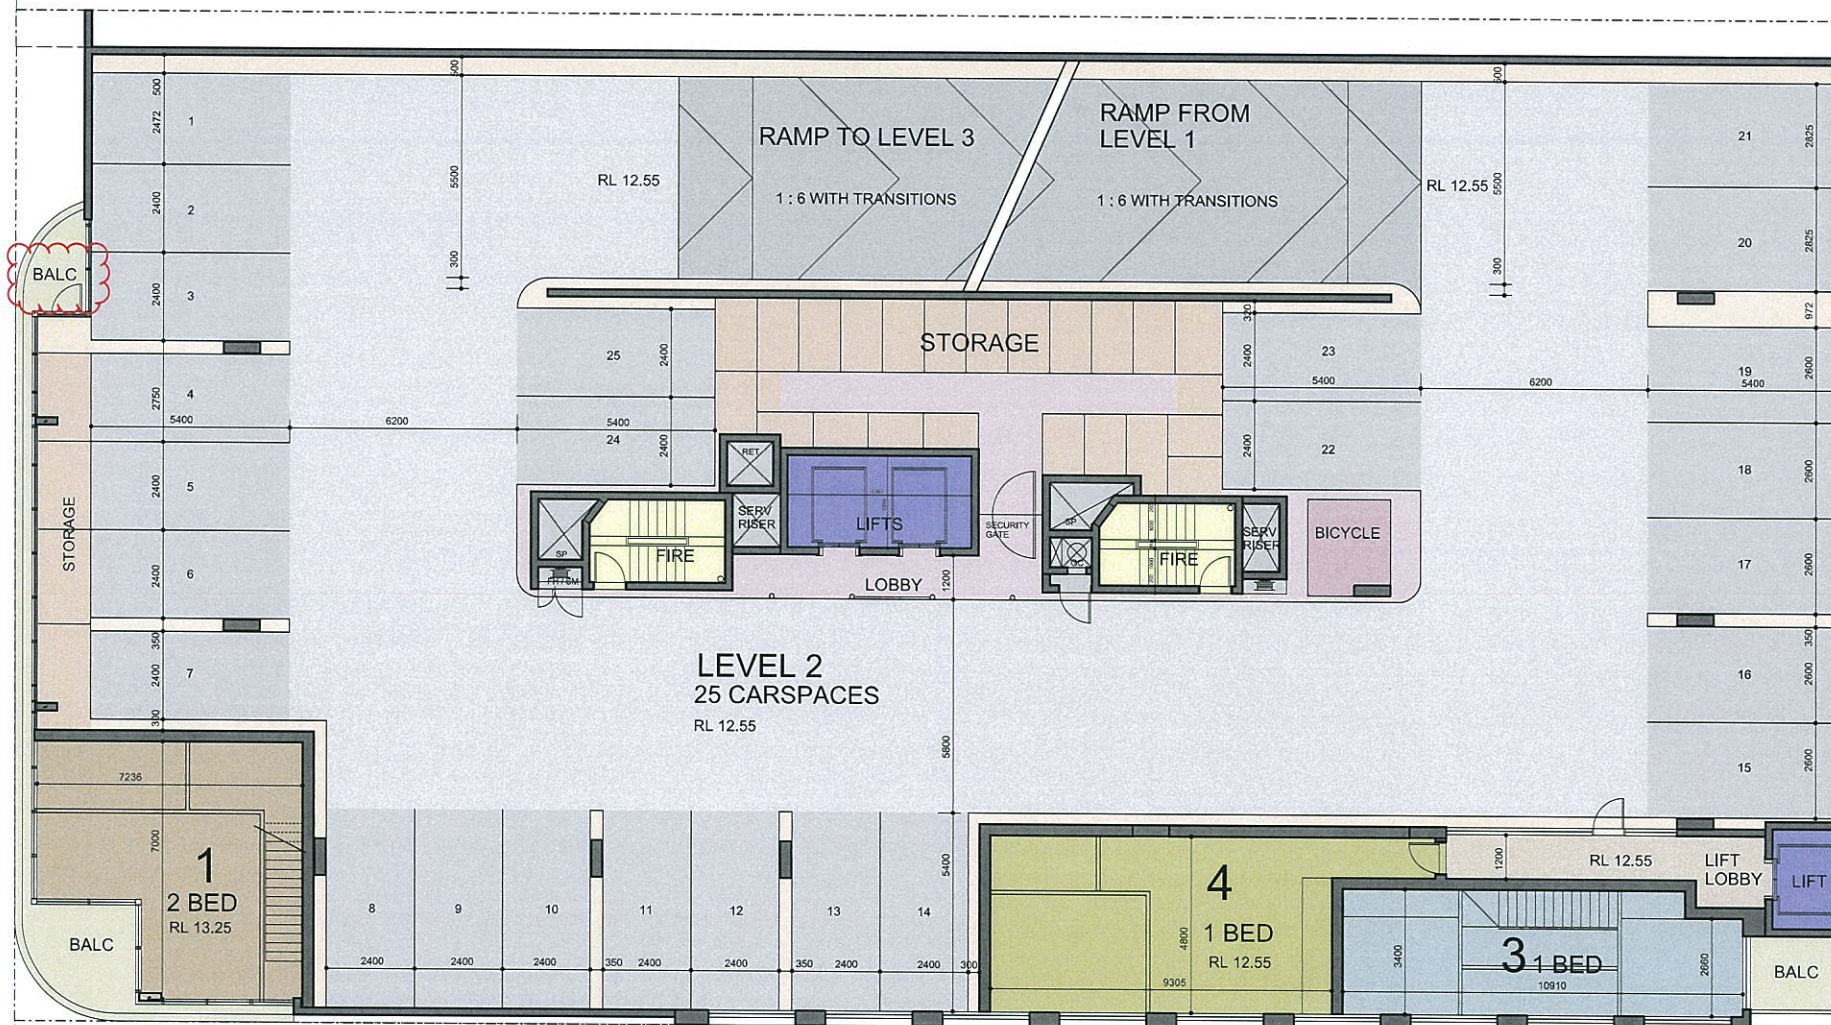


By Brianna Fyffe (MEDQ)

21 MAY 2014

MEDQ

BALC

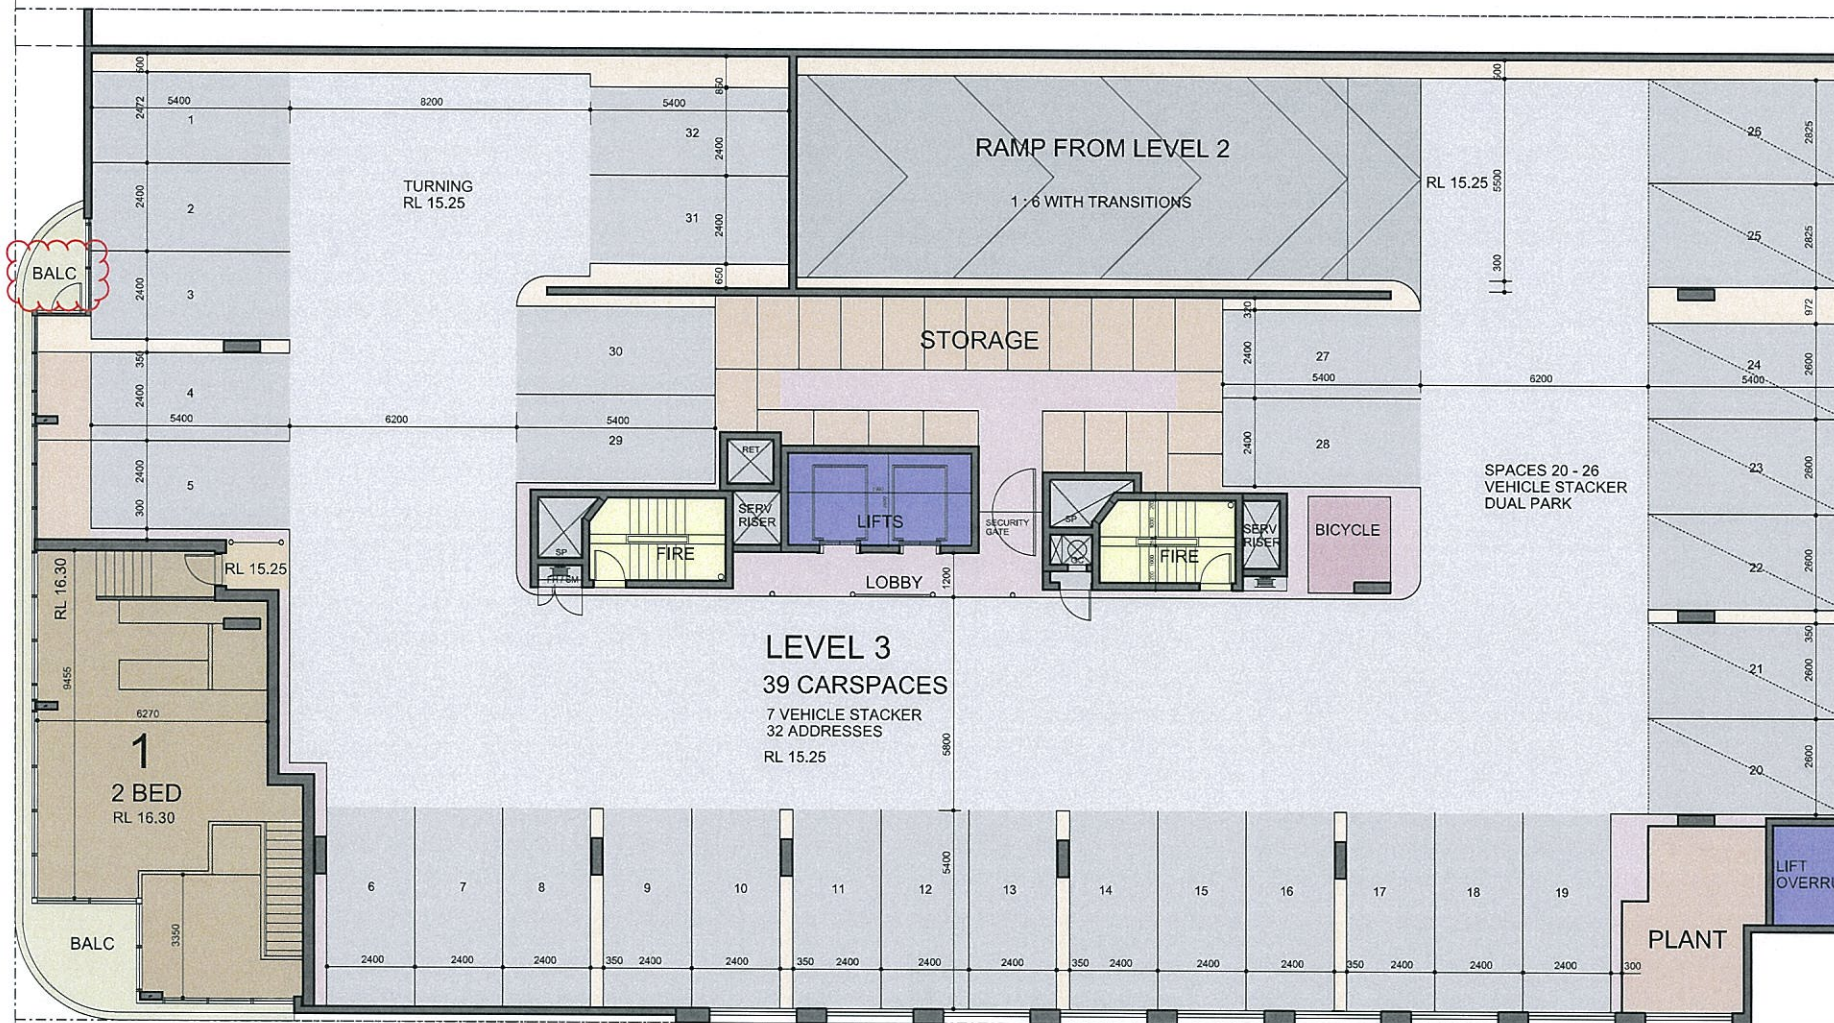

5 HERCULES STREET HAMILTON
DEVELOPMENT APPROVAL



0 5 10 P1312 DA 234 [04]
03.04.14 1:200 @ A3



PLANS AND DOCUMENTS
referred to in the PDA APPROVAL

21 MAY 2014

MEDQ



SDA pamada

5 HERCULES STREET HAMILTON
DEVELOPMENT APPROVAL



UNIT LEVELS 1 - 10





P1312 DA 235 [04]
02.04.14 1:200 @ A3

21 MAY 2014

MEDQ



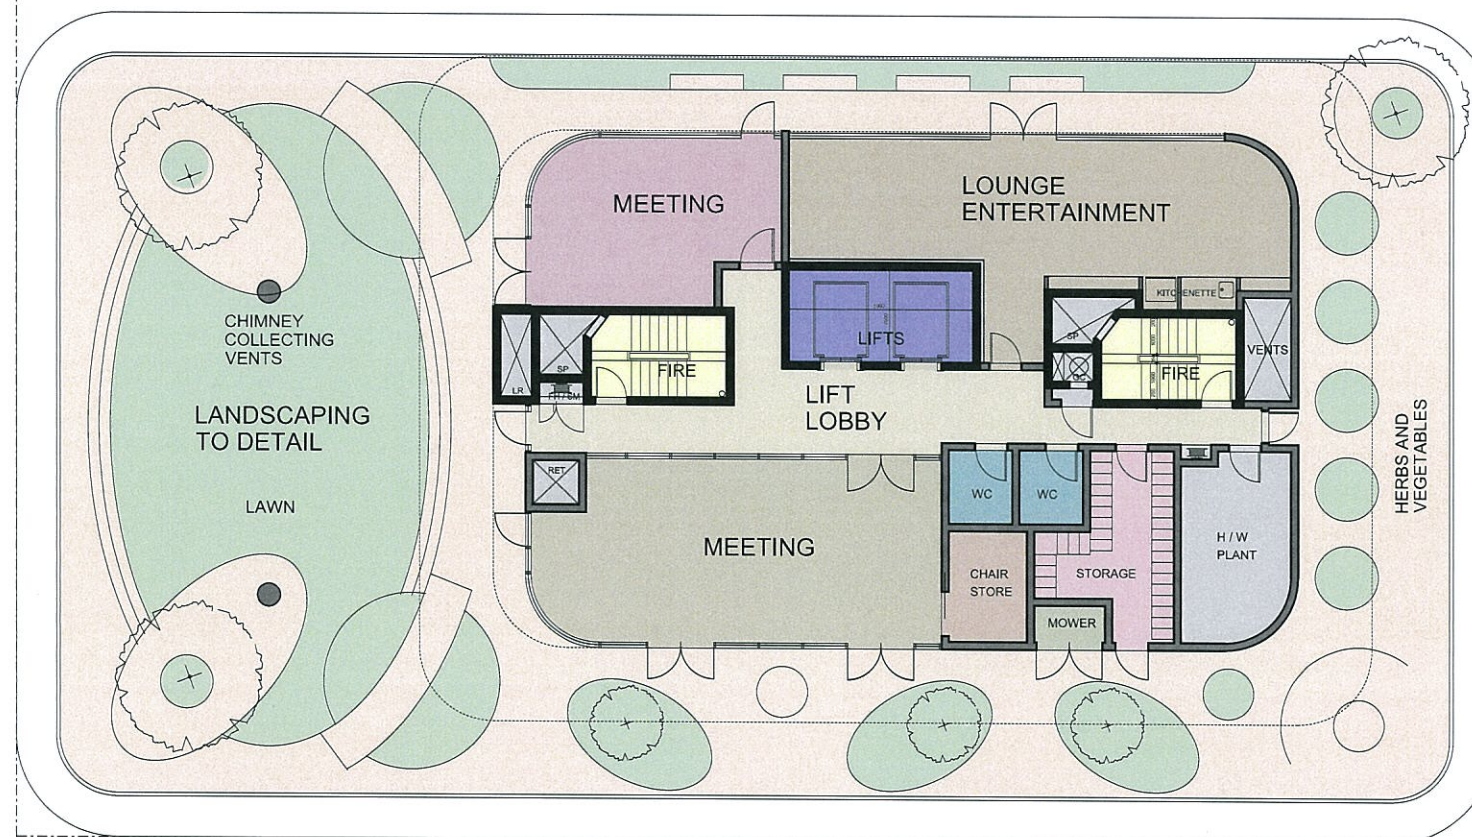


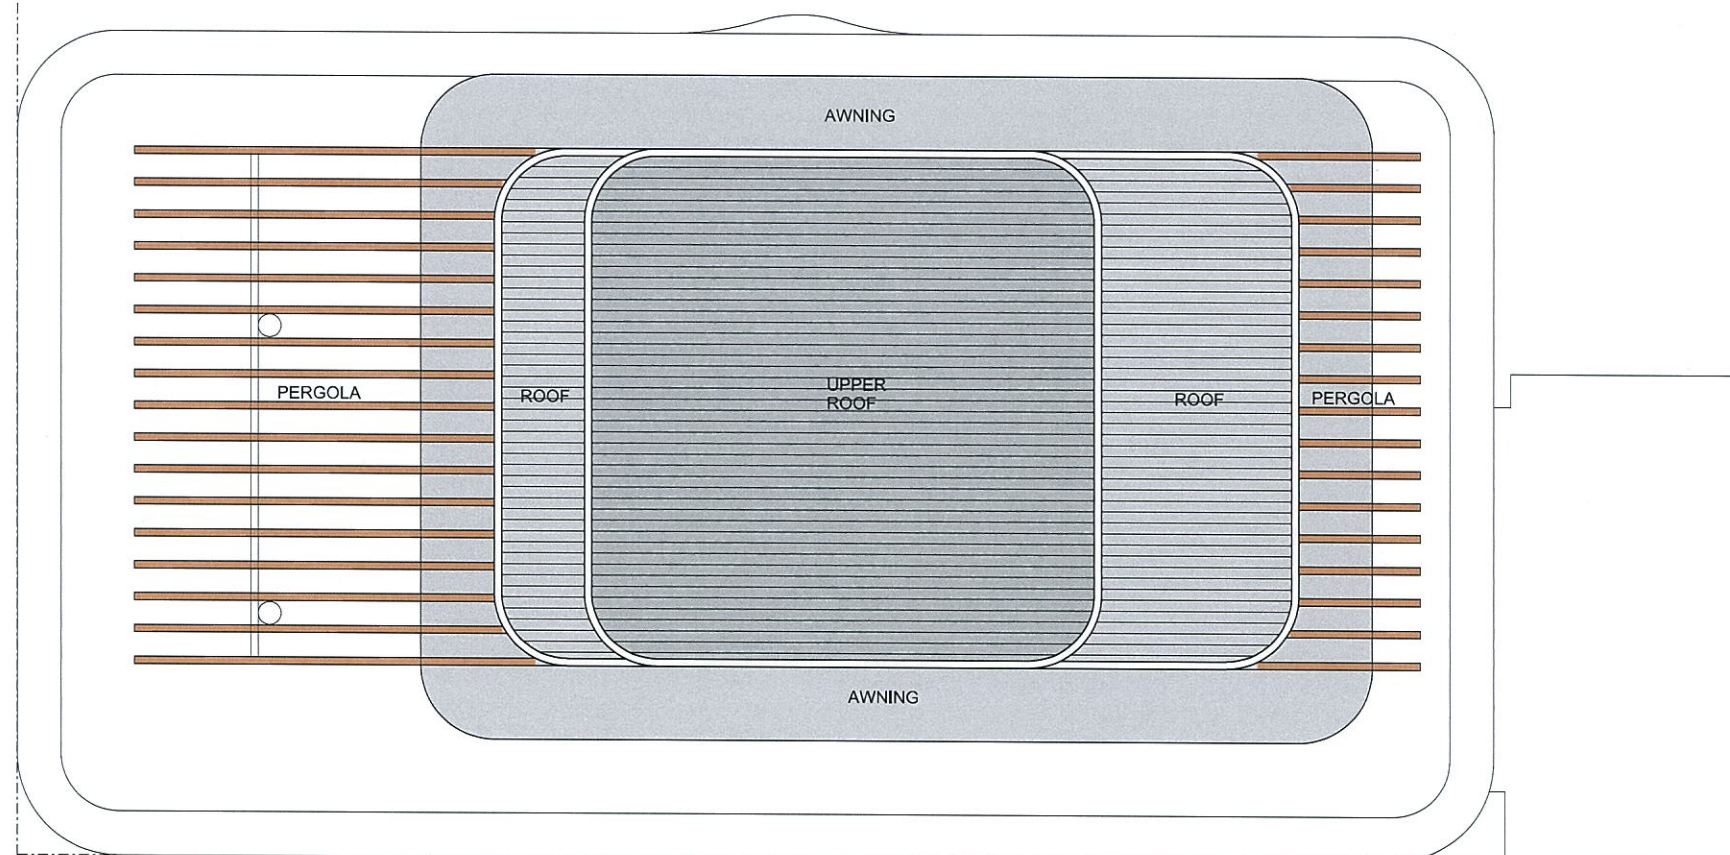

PLANS AND DOCUMENTS
referred to in the PDA APPROVAL

21 MAY 2014


MEDQ

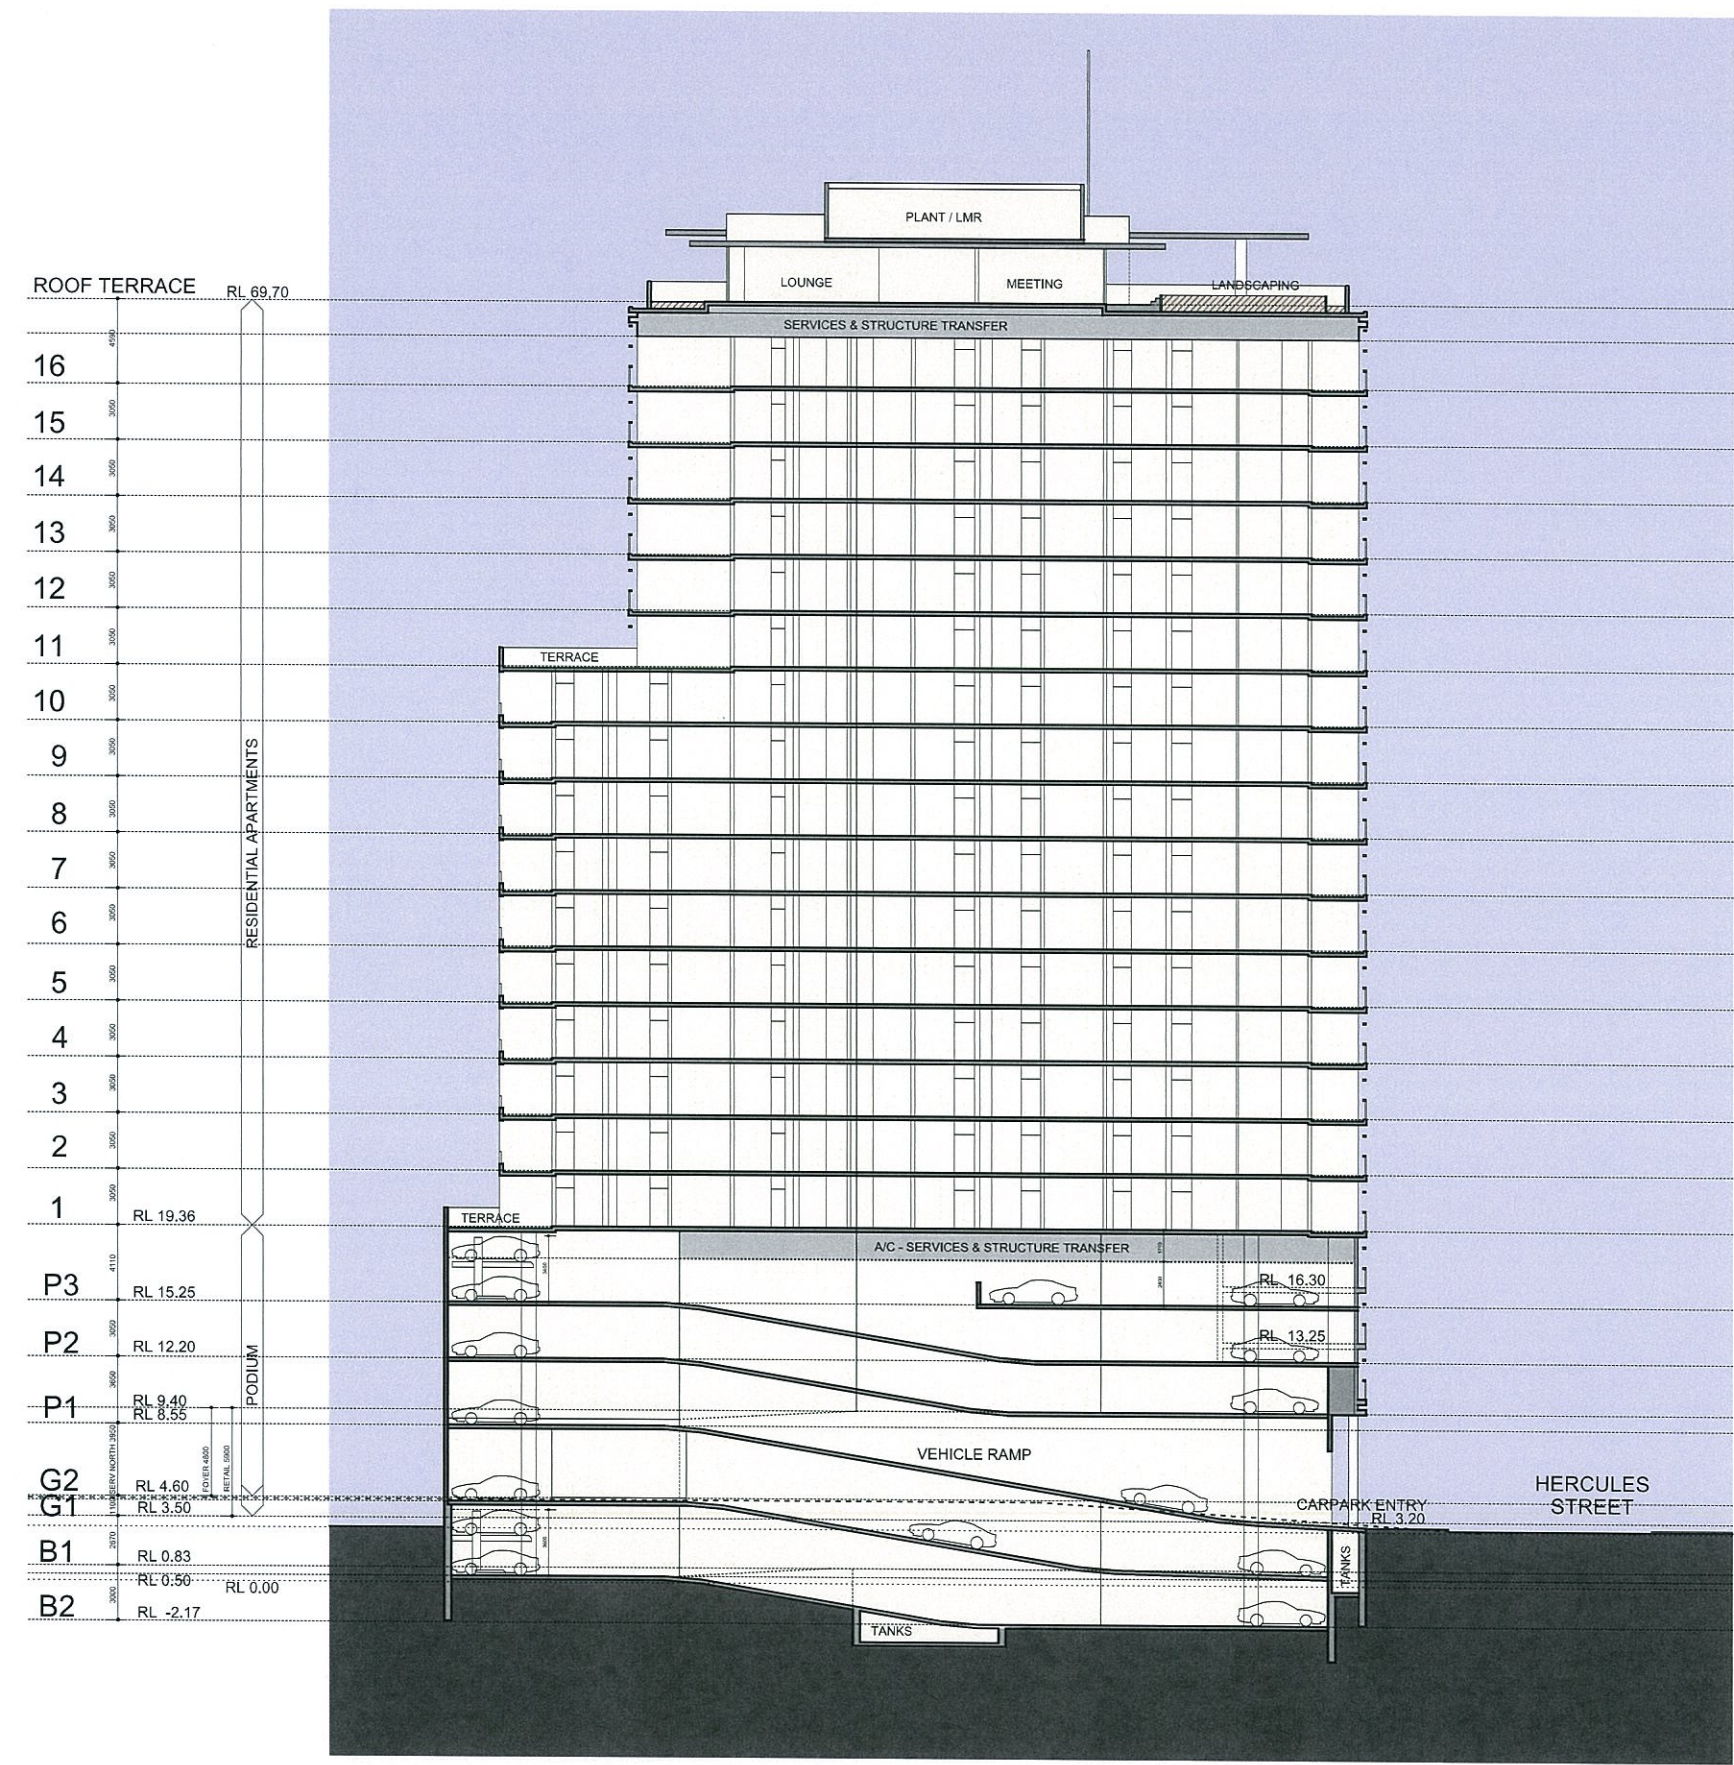

SDA pamada

5 HERCULES STREET HAMILTON

DEVELOPMENT APPROVAL

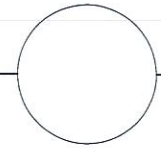


SECTION A

0 10 20


P1312 DA 239 [04]

02.04.14 1:400 @ A3

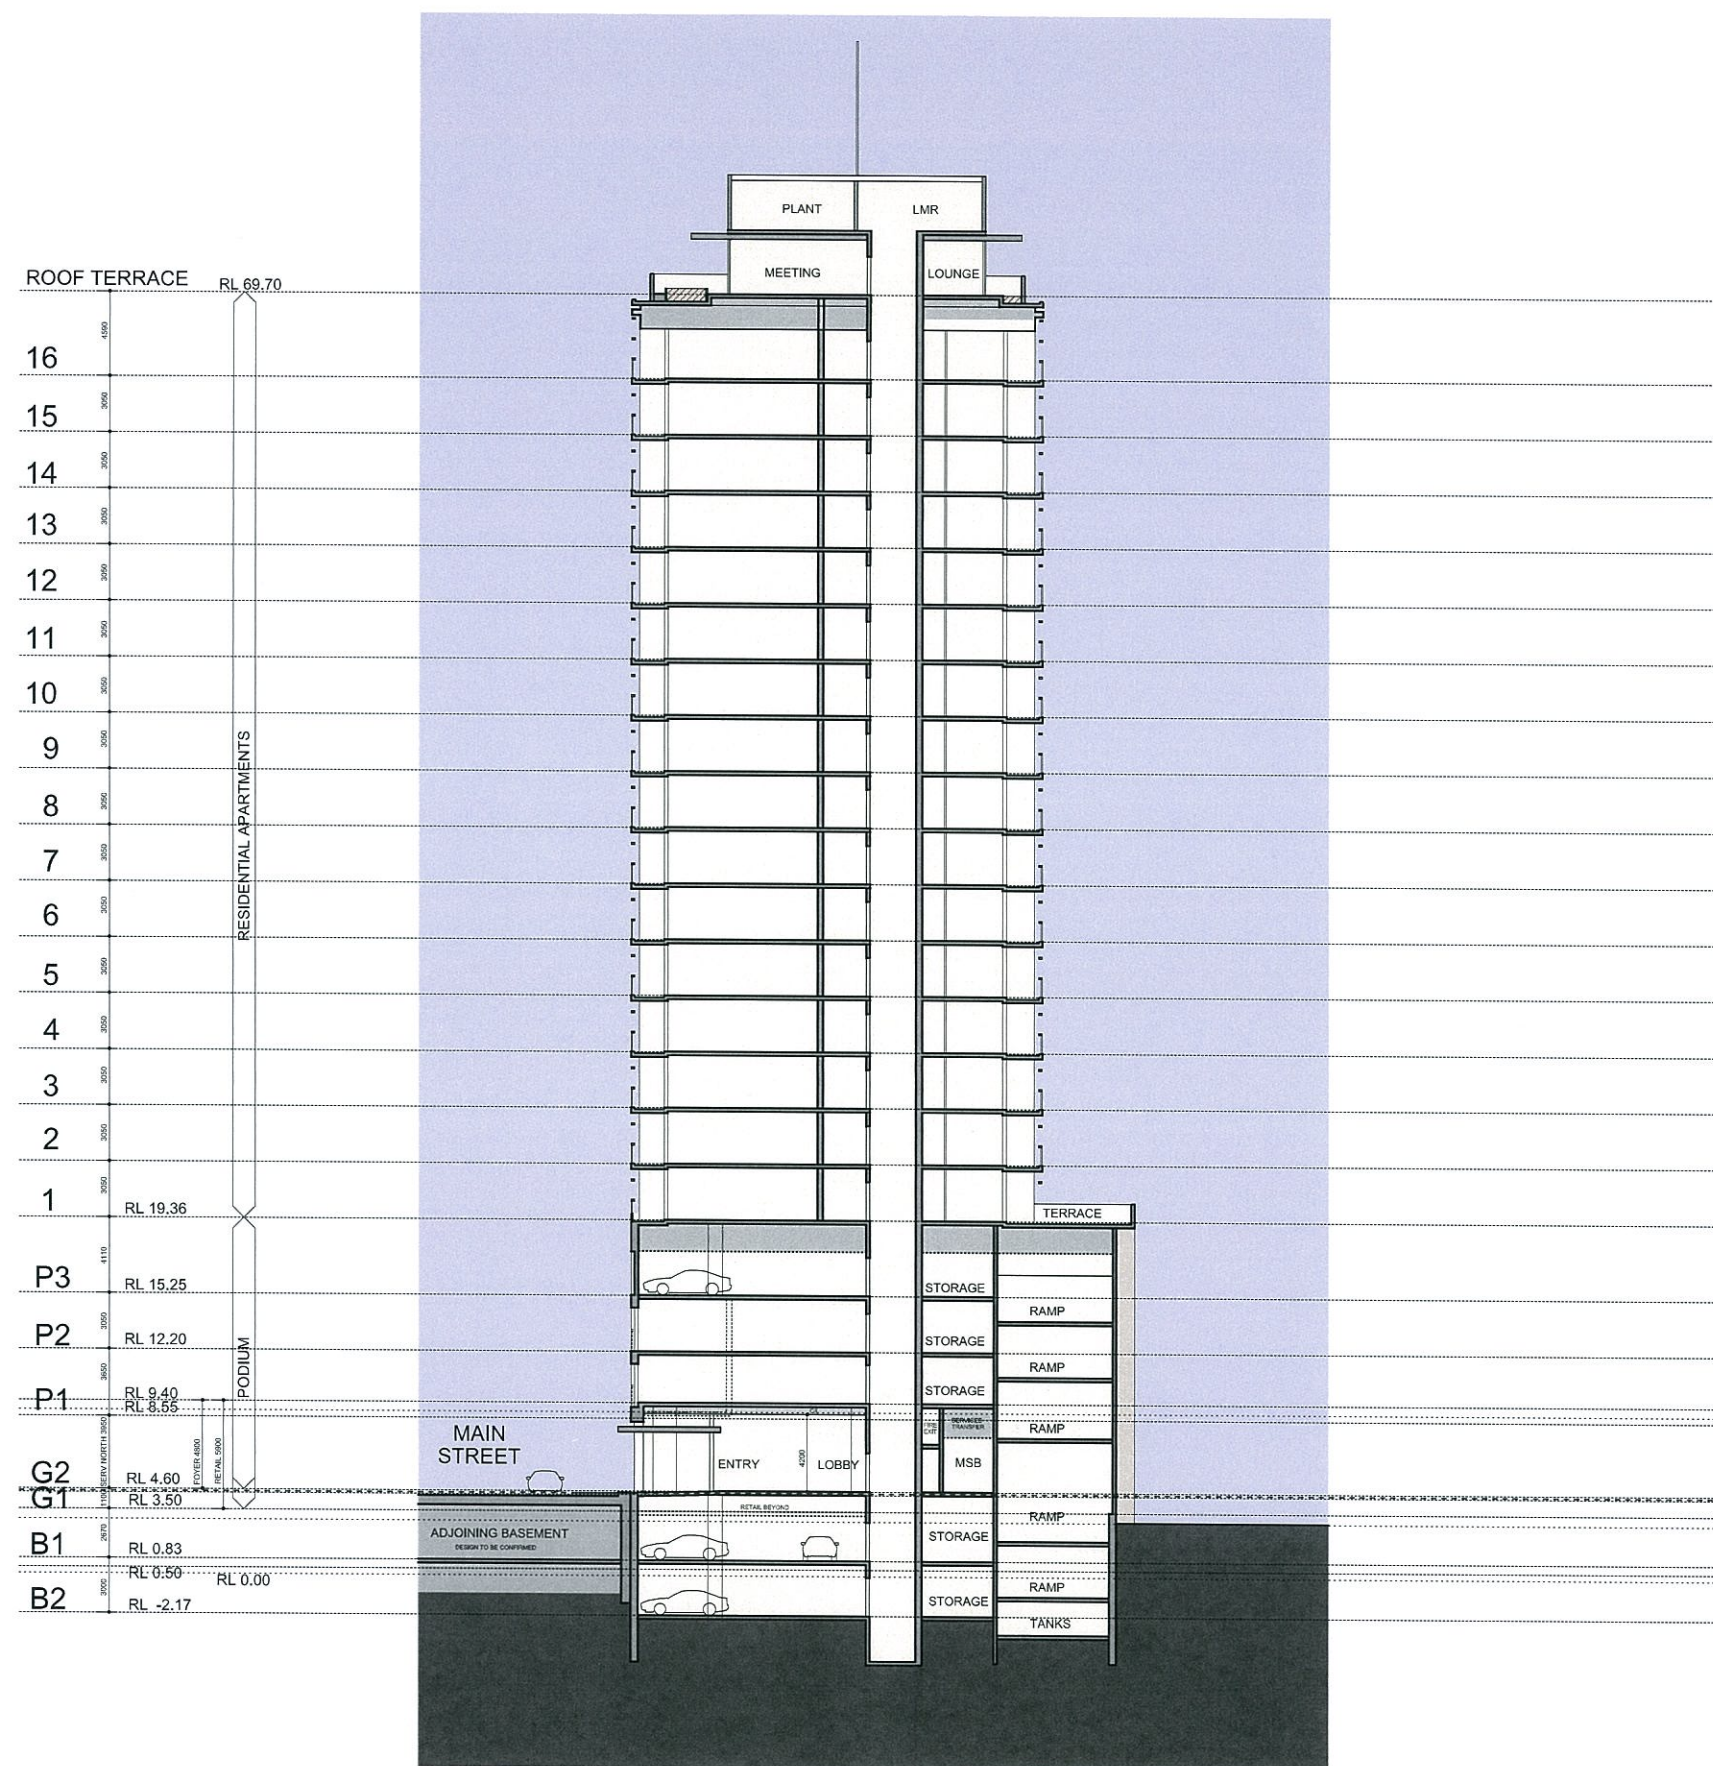



SOUTH ELEVATION - MAIN BUILDING ENTRY

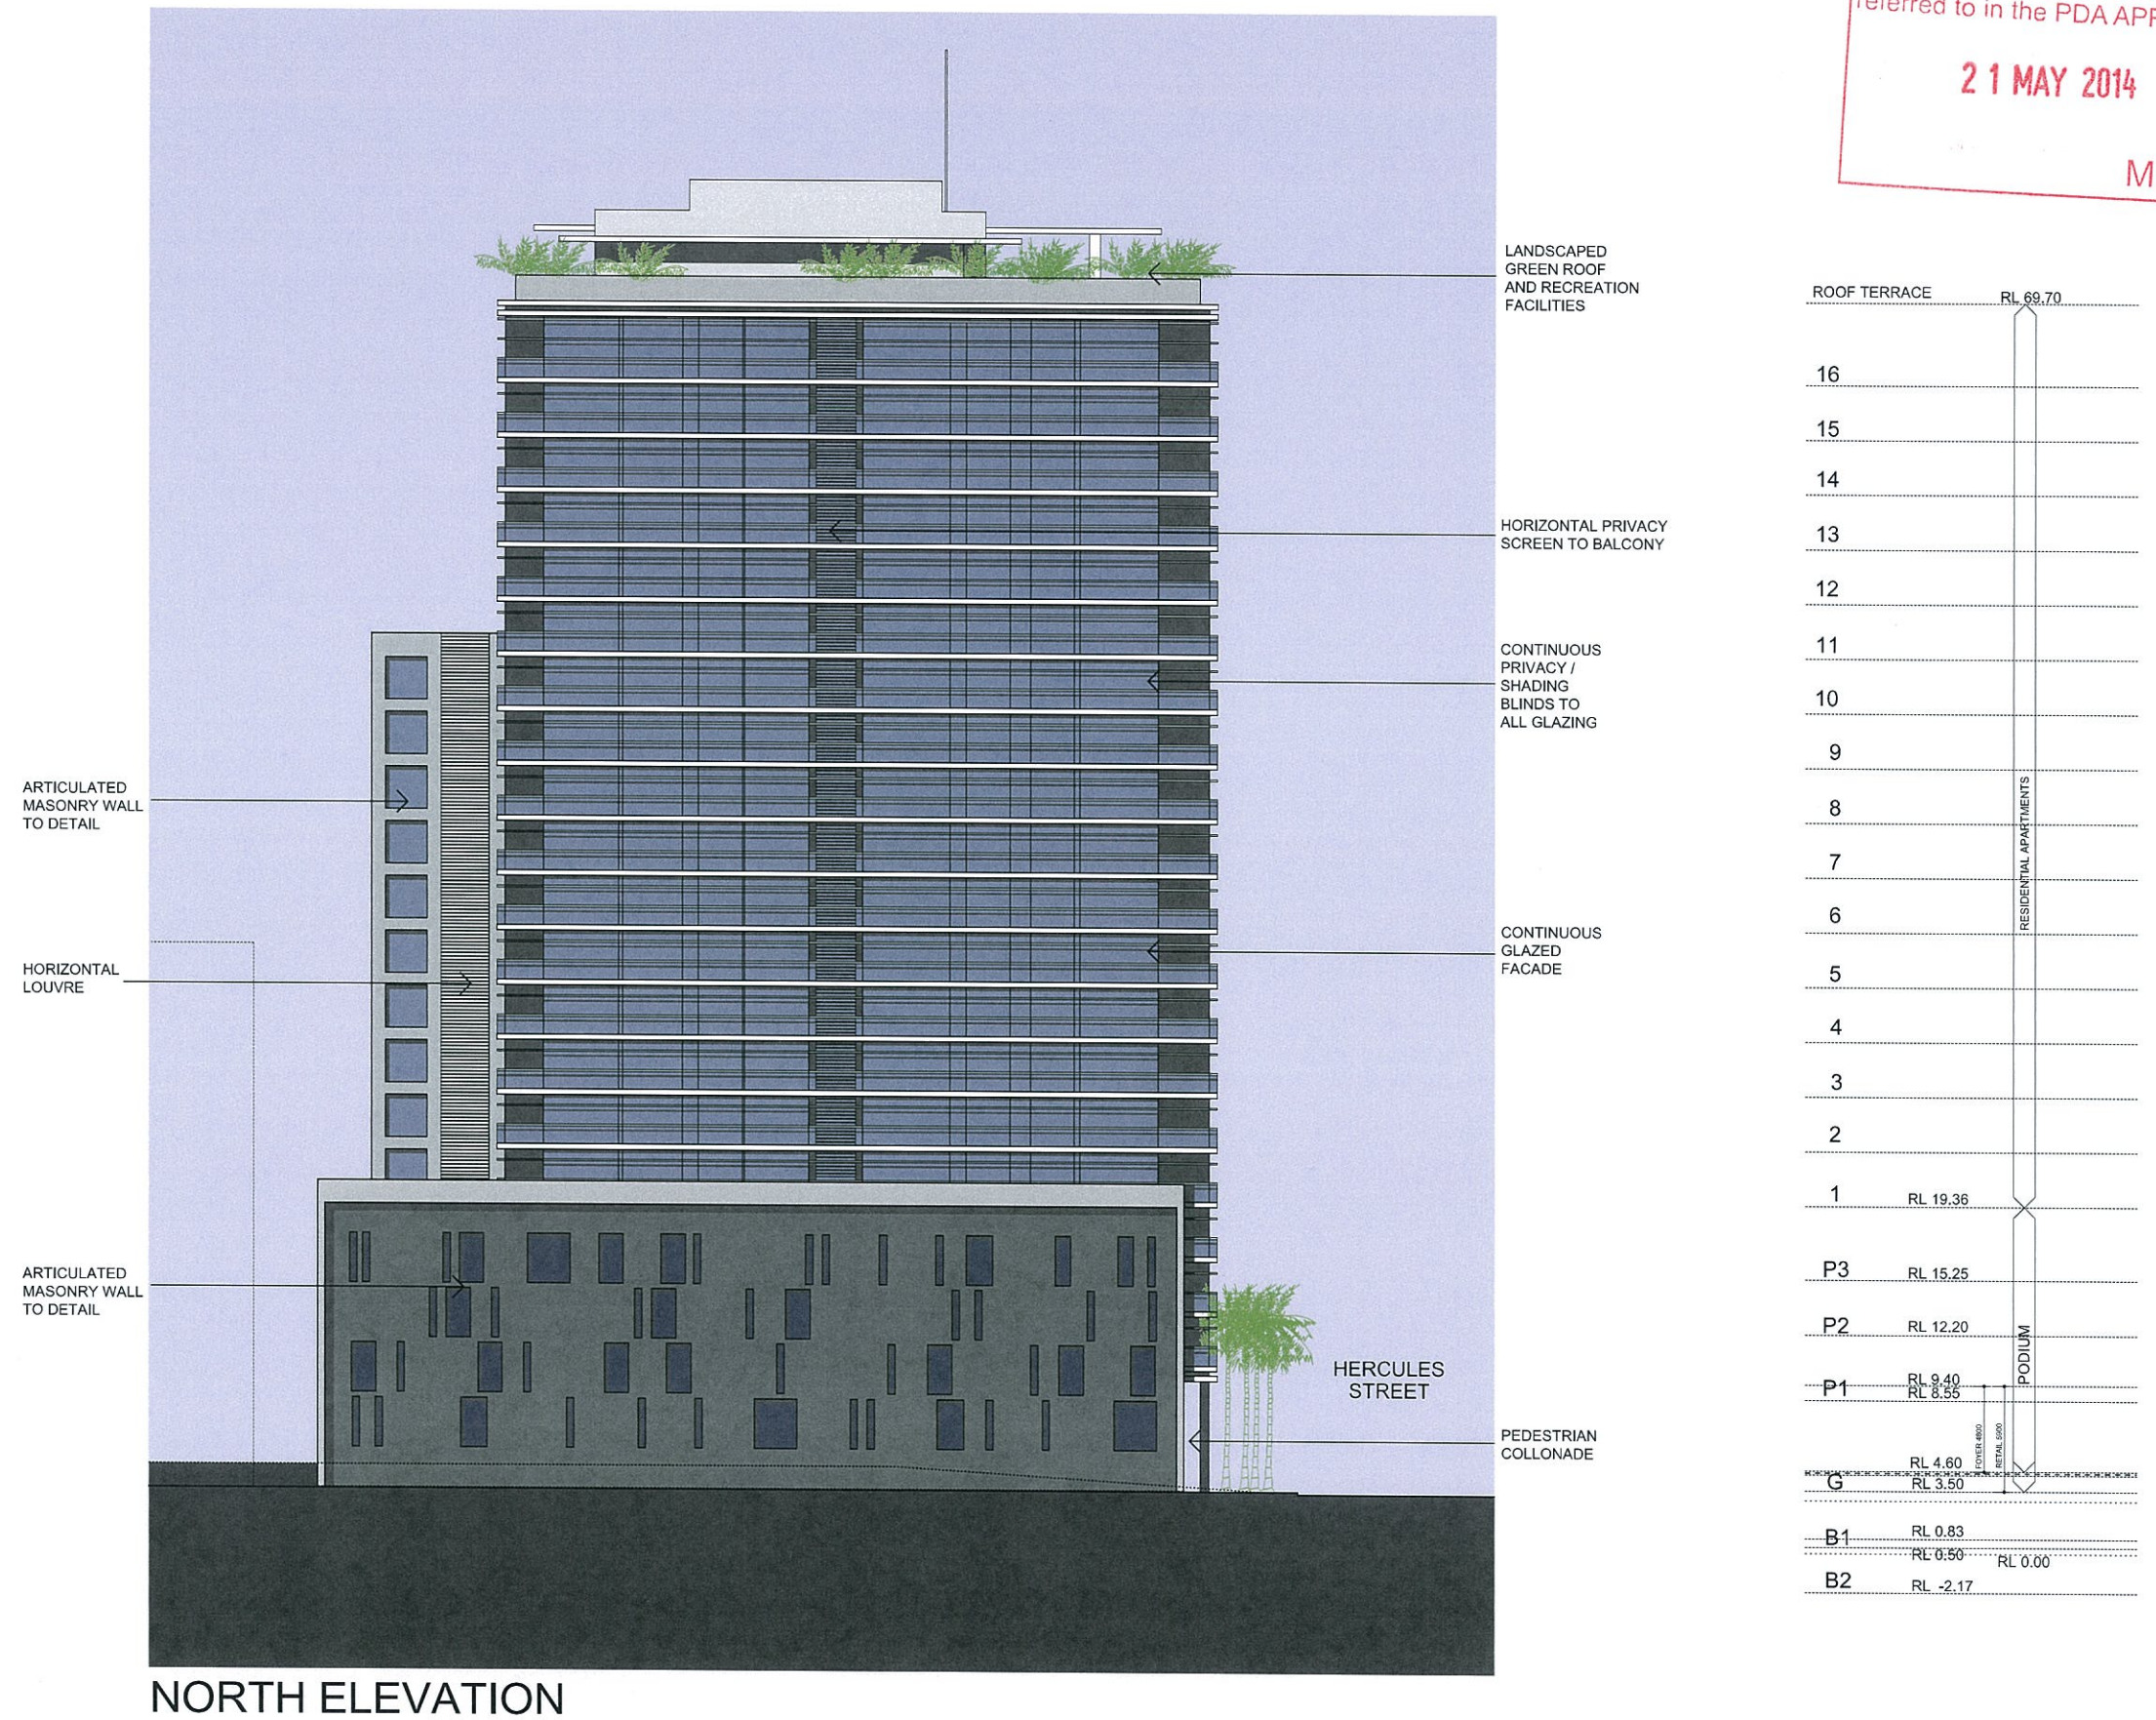

NORTH ELEVATION