

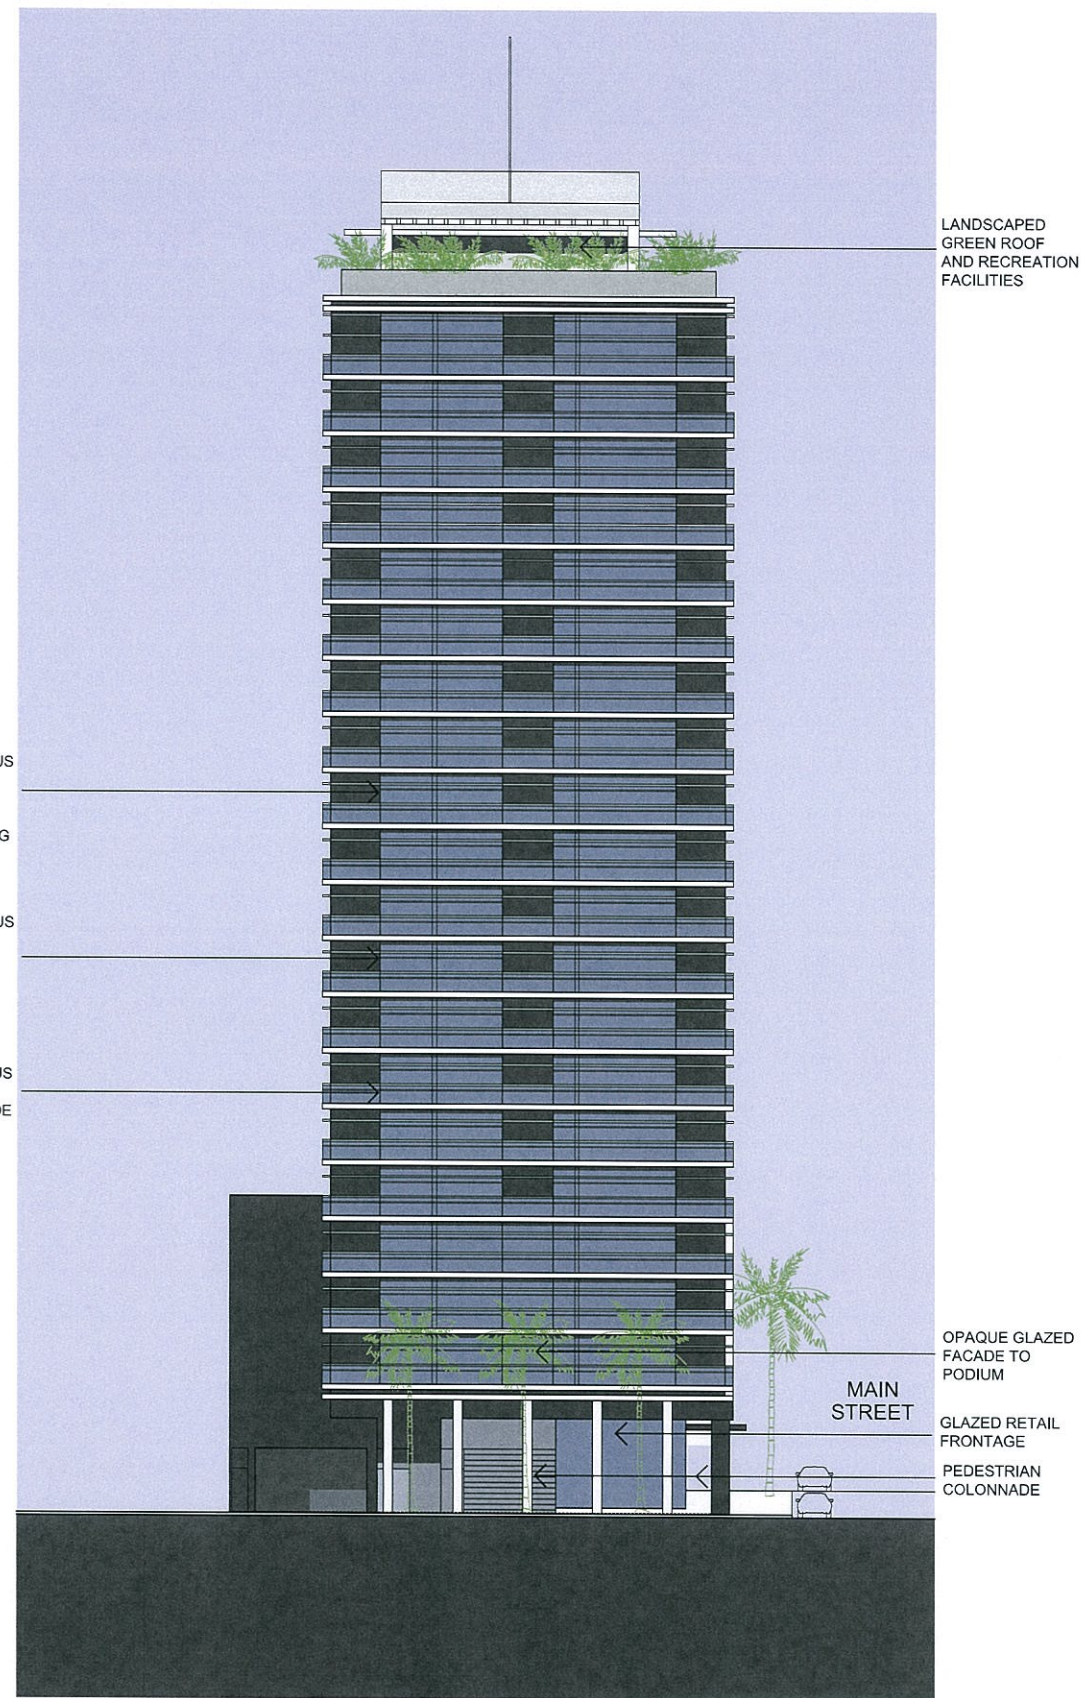


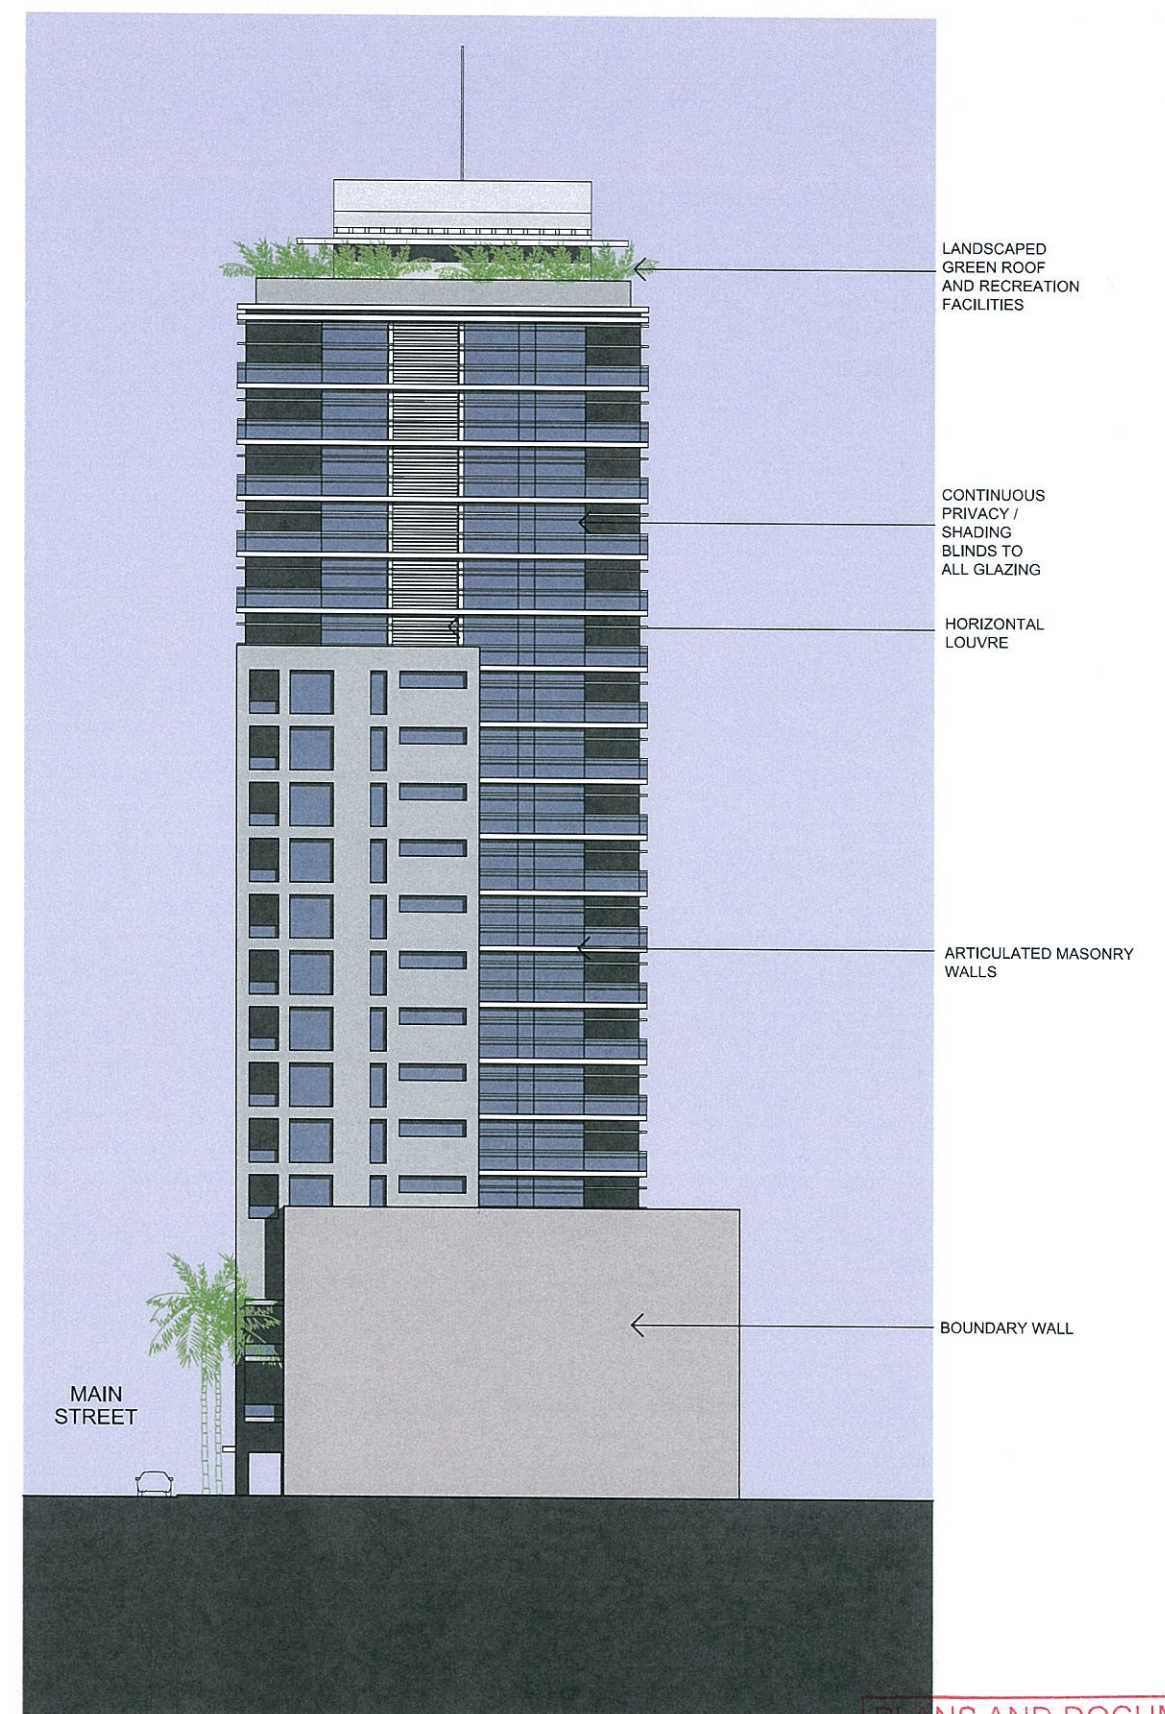

WEST ELEVATION

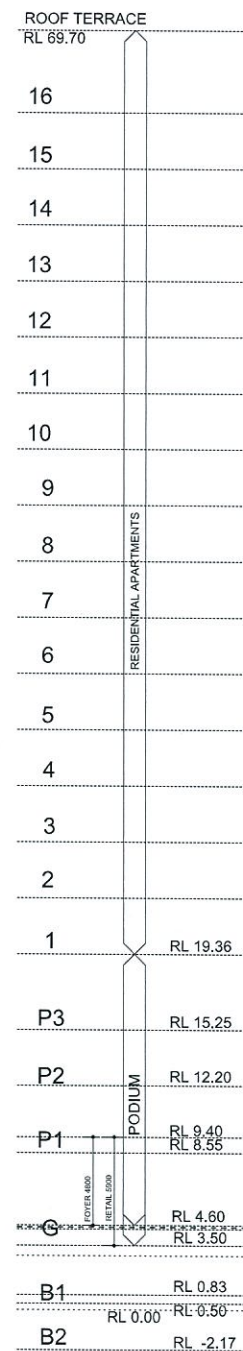

EAST ELEVATION

PLANS AND DOCUMENTS  
referred to in the PDA APPROVAL

21 MAY 2014

MEDQ



SDA pamada

5 HERCULES STREET HAMILTON  
DEVELOPMENT APPROVAL

ELEVATION 3

0 10 20 P1312 DA 243 [04]  
02.04.14 1:400 @ A3




MEDQ



PLANS AND DOCUMENTS  
referred to in the PDA APPROVAL

21 MAY 2014

MEDQ

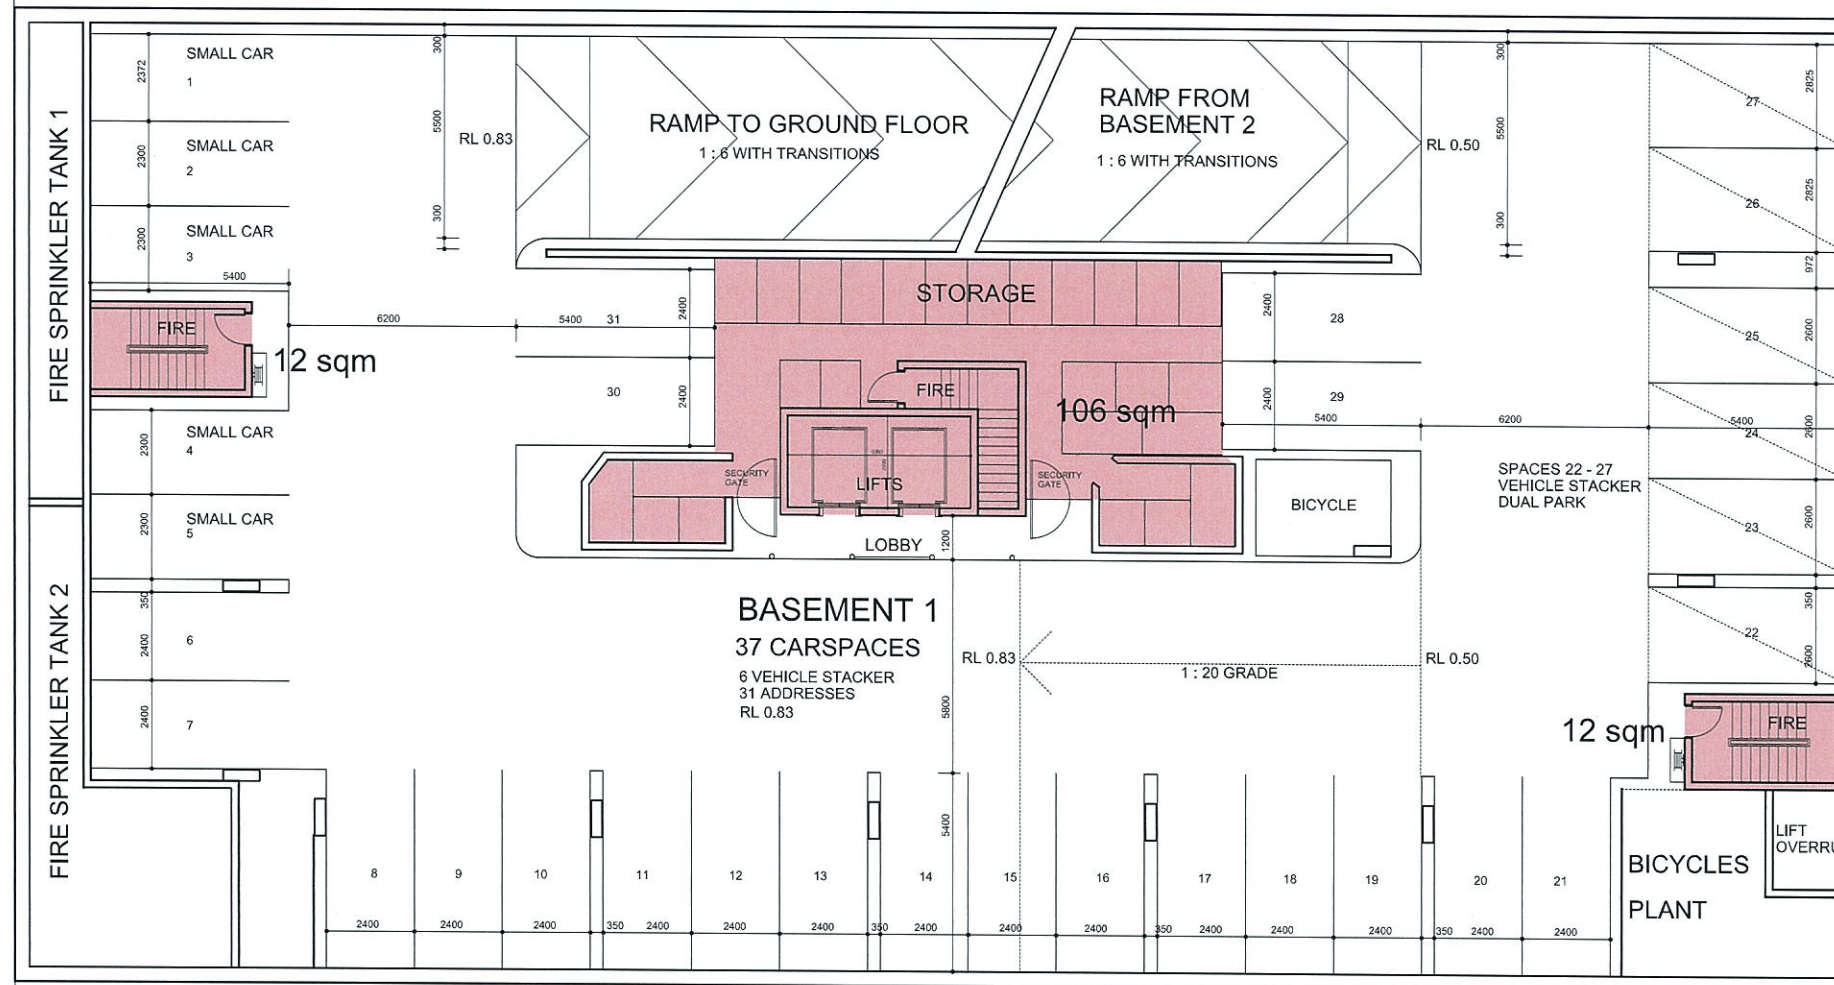

SHADED AREA  
130 sqm



SDA pamada

5 HERCULES STREET HAMILTON  
DEVELOPMENT APPROVAL




BASEMENT GFA PLAN



P1312 SK 246 [B]  
03.04.14 1:200 @ A3



MEDQ

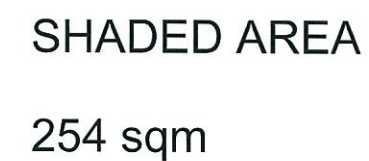




PLANS AND DOCUMENTS  
referred to in the PDA APPROVAL

21 MAY 2014

MEDQ

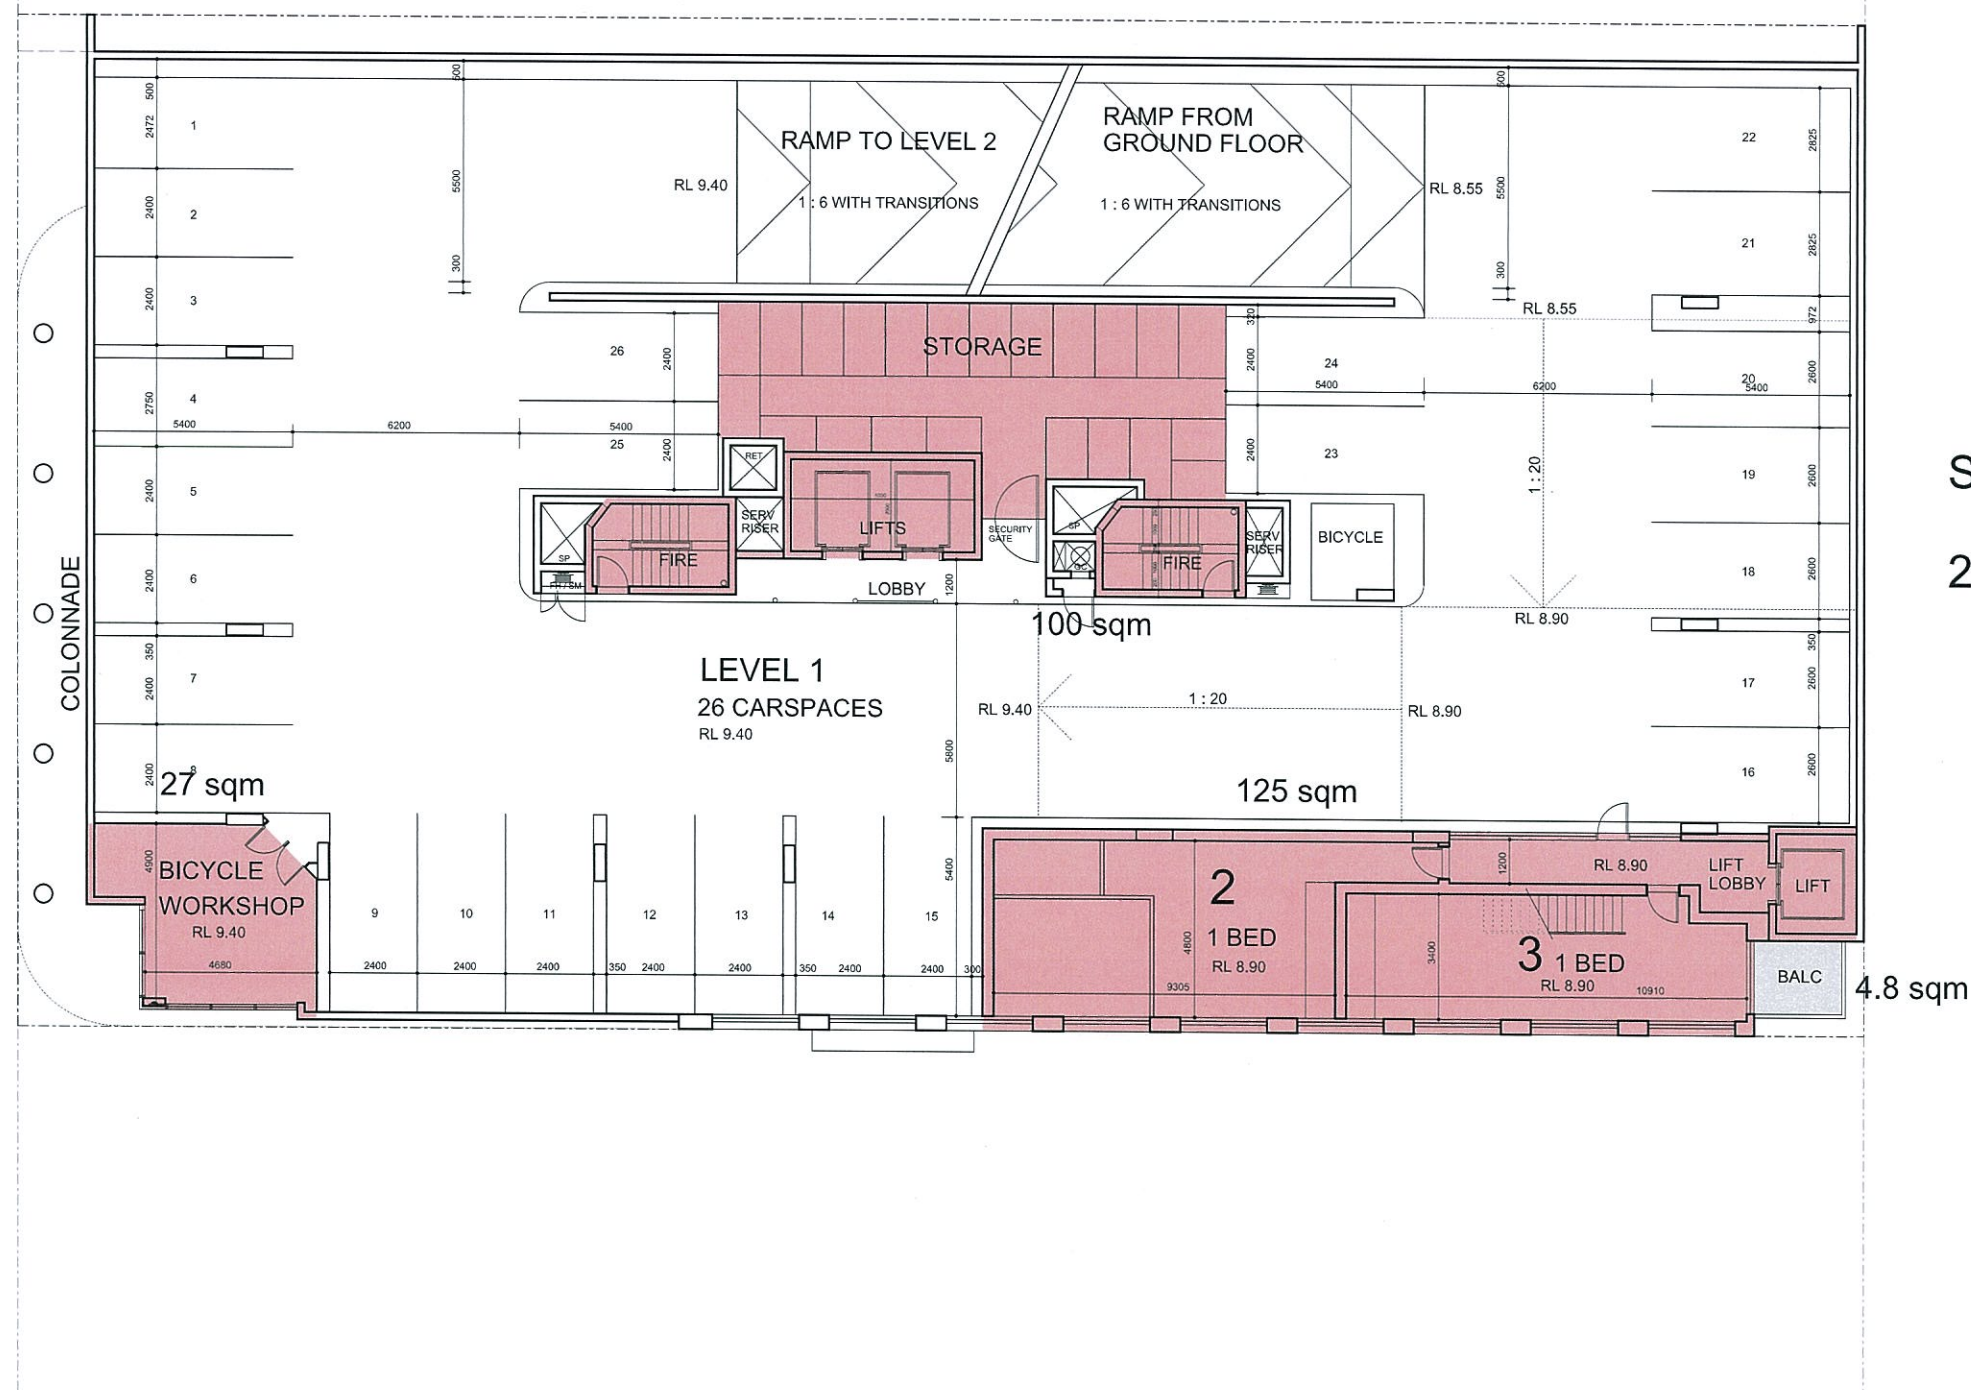

SHADED AREA  
252 sqm



SDA pamada

5 HERCULES STREET HAMILTON  
DEVELOPMENT APPROVAL



LEVEL P1 GFA




P1312 SK 248 [C]  
30.04.14 1:200 @ A3

PLANS AND DOCUMENTS  
referred to in the PDA APPROVAL

21 MAY 2014

MEDQ

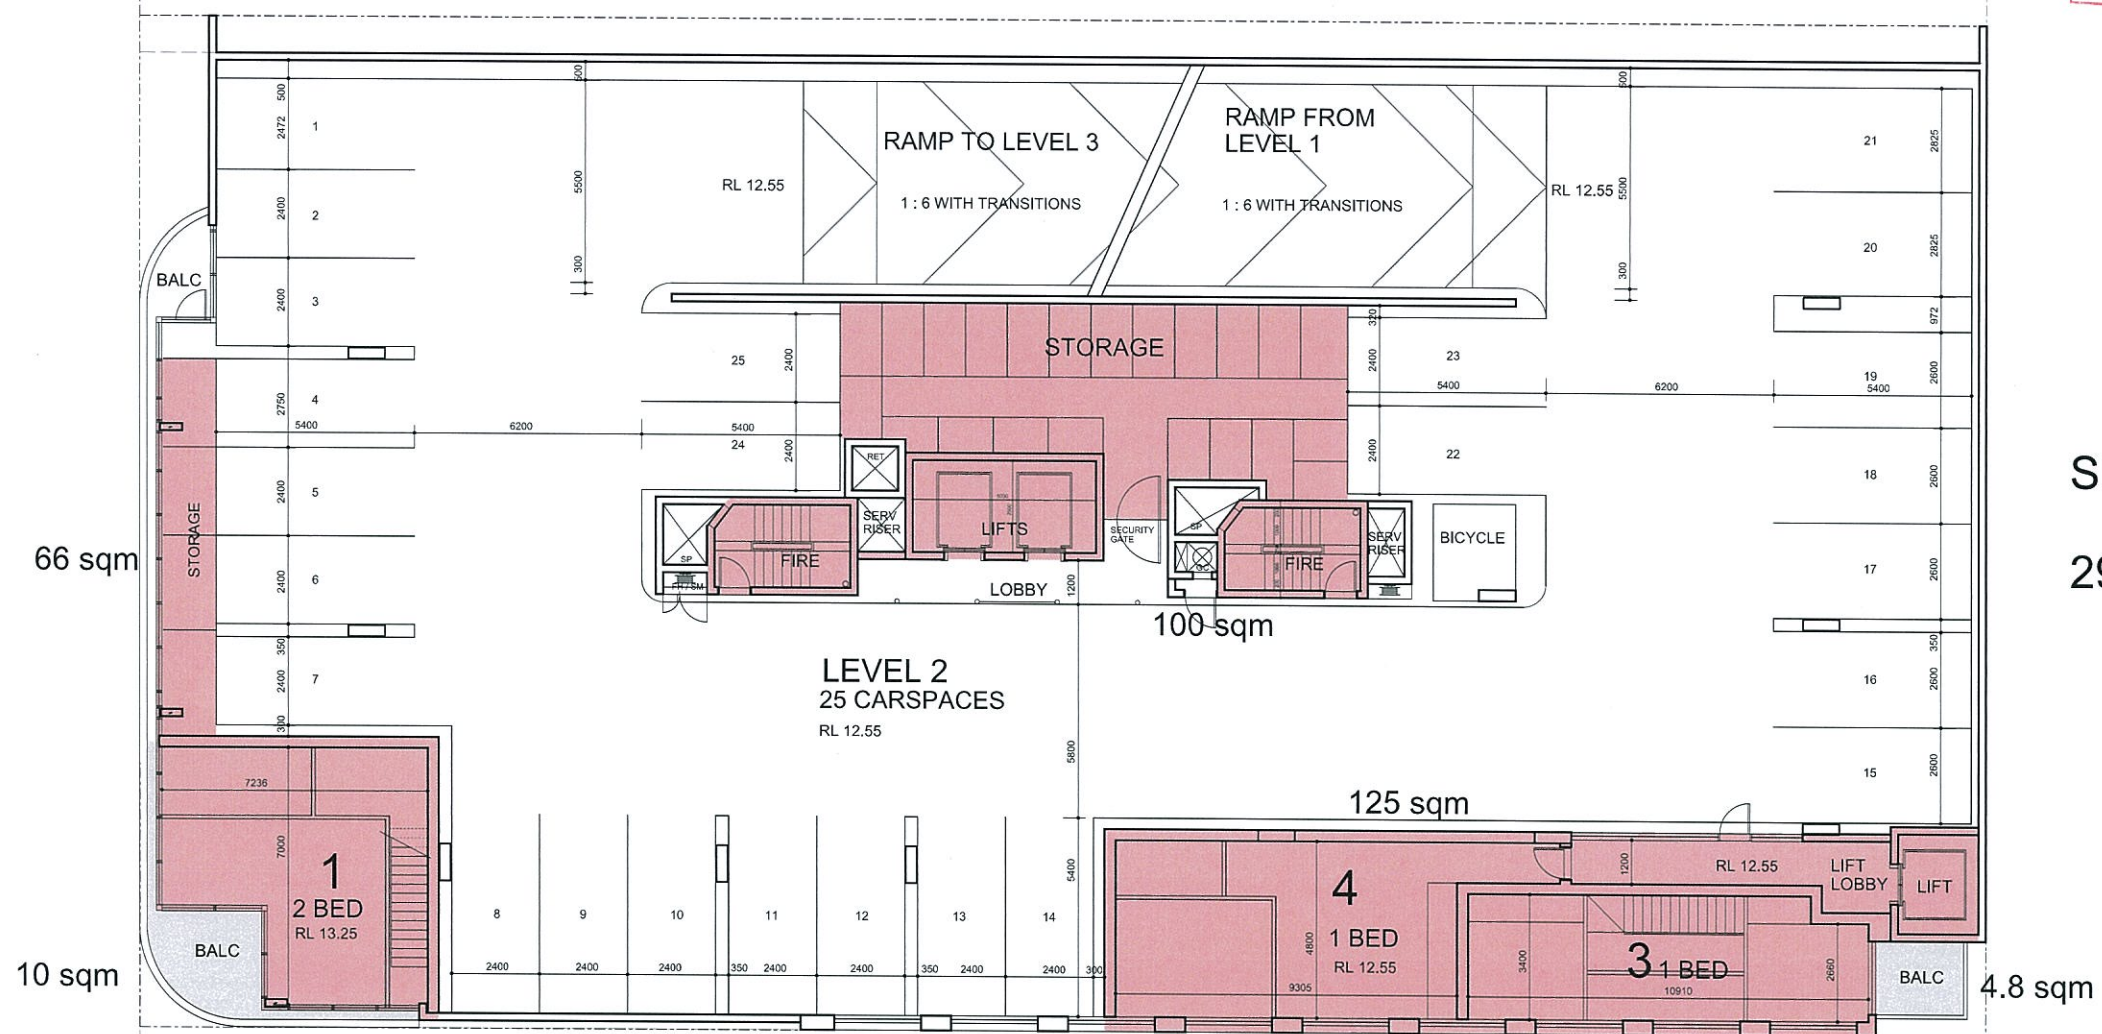

SHADED AREA

291 sqm



SDA pamada

## 5 HERCULES STREET HAMILTON



LEVEL P2 GFA




10 P1312 SK 249 [C]  
30.04.14 1:200 @ A3

30.04.14 1:200 @ A3



21 MAY 2014

MEDQ

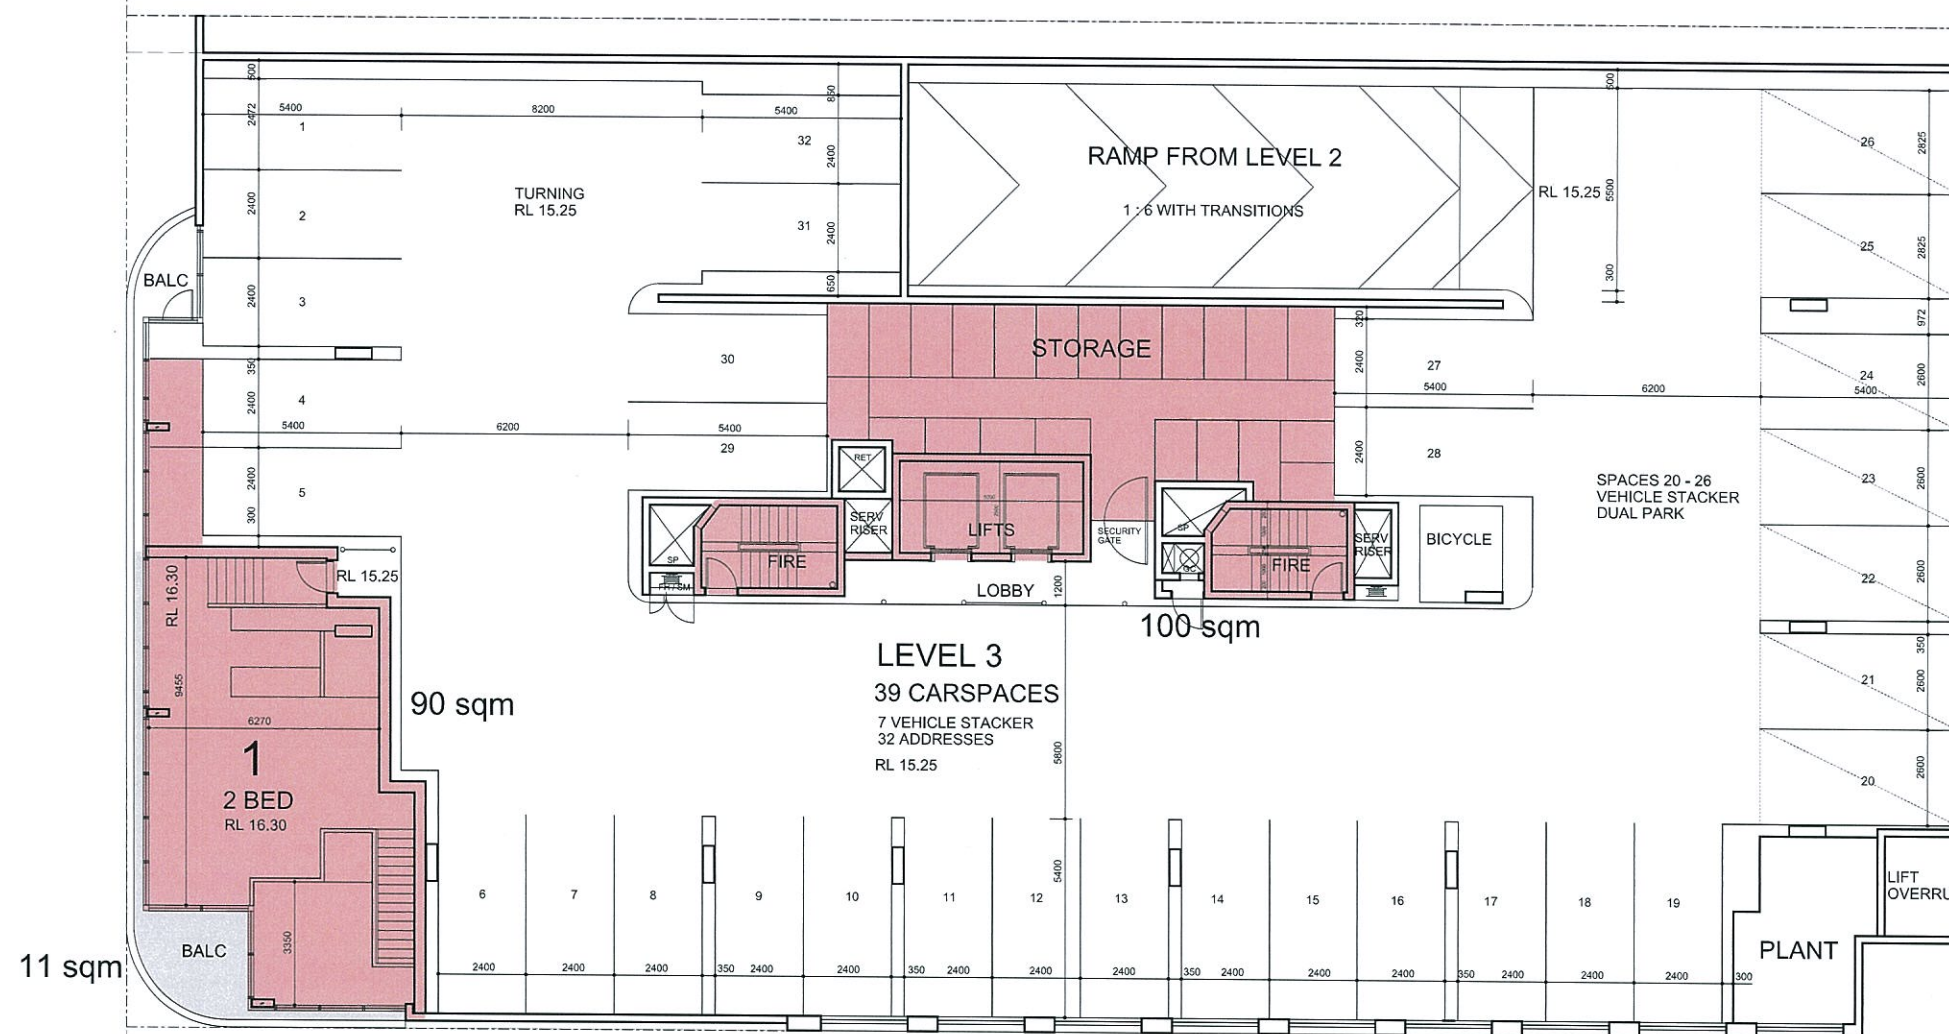


SHADED AREA

190 sqm






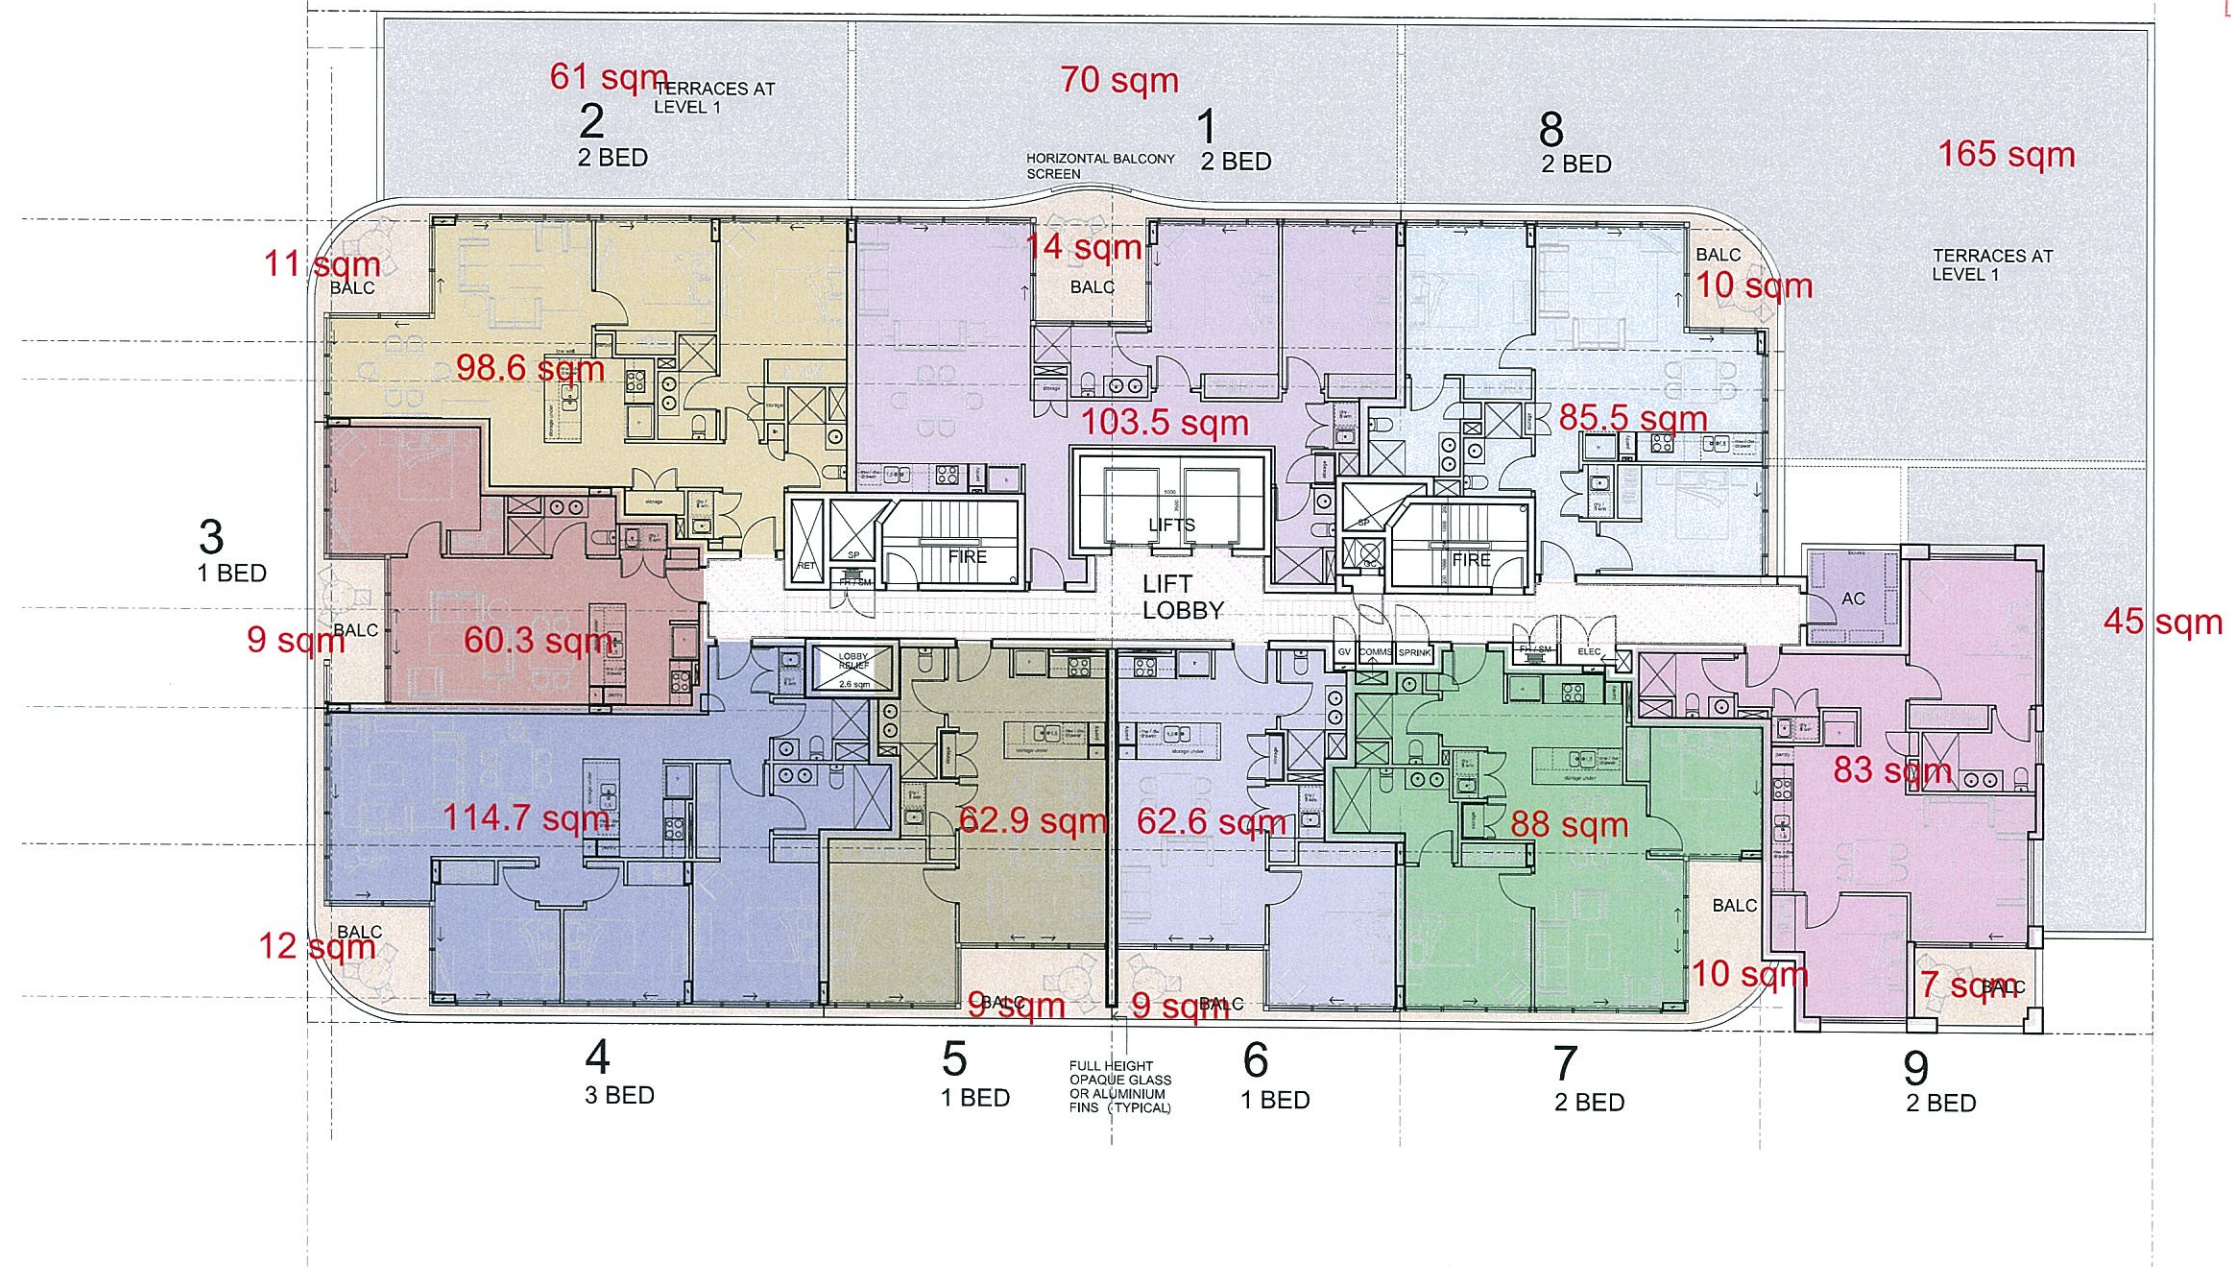



21 MAY 2014


MEDQ

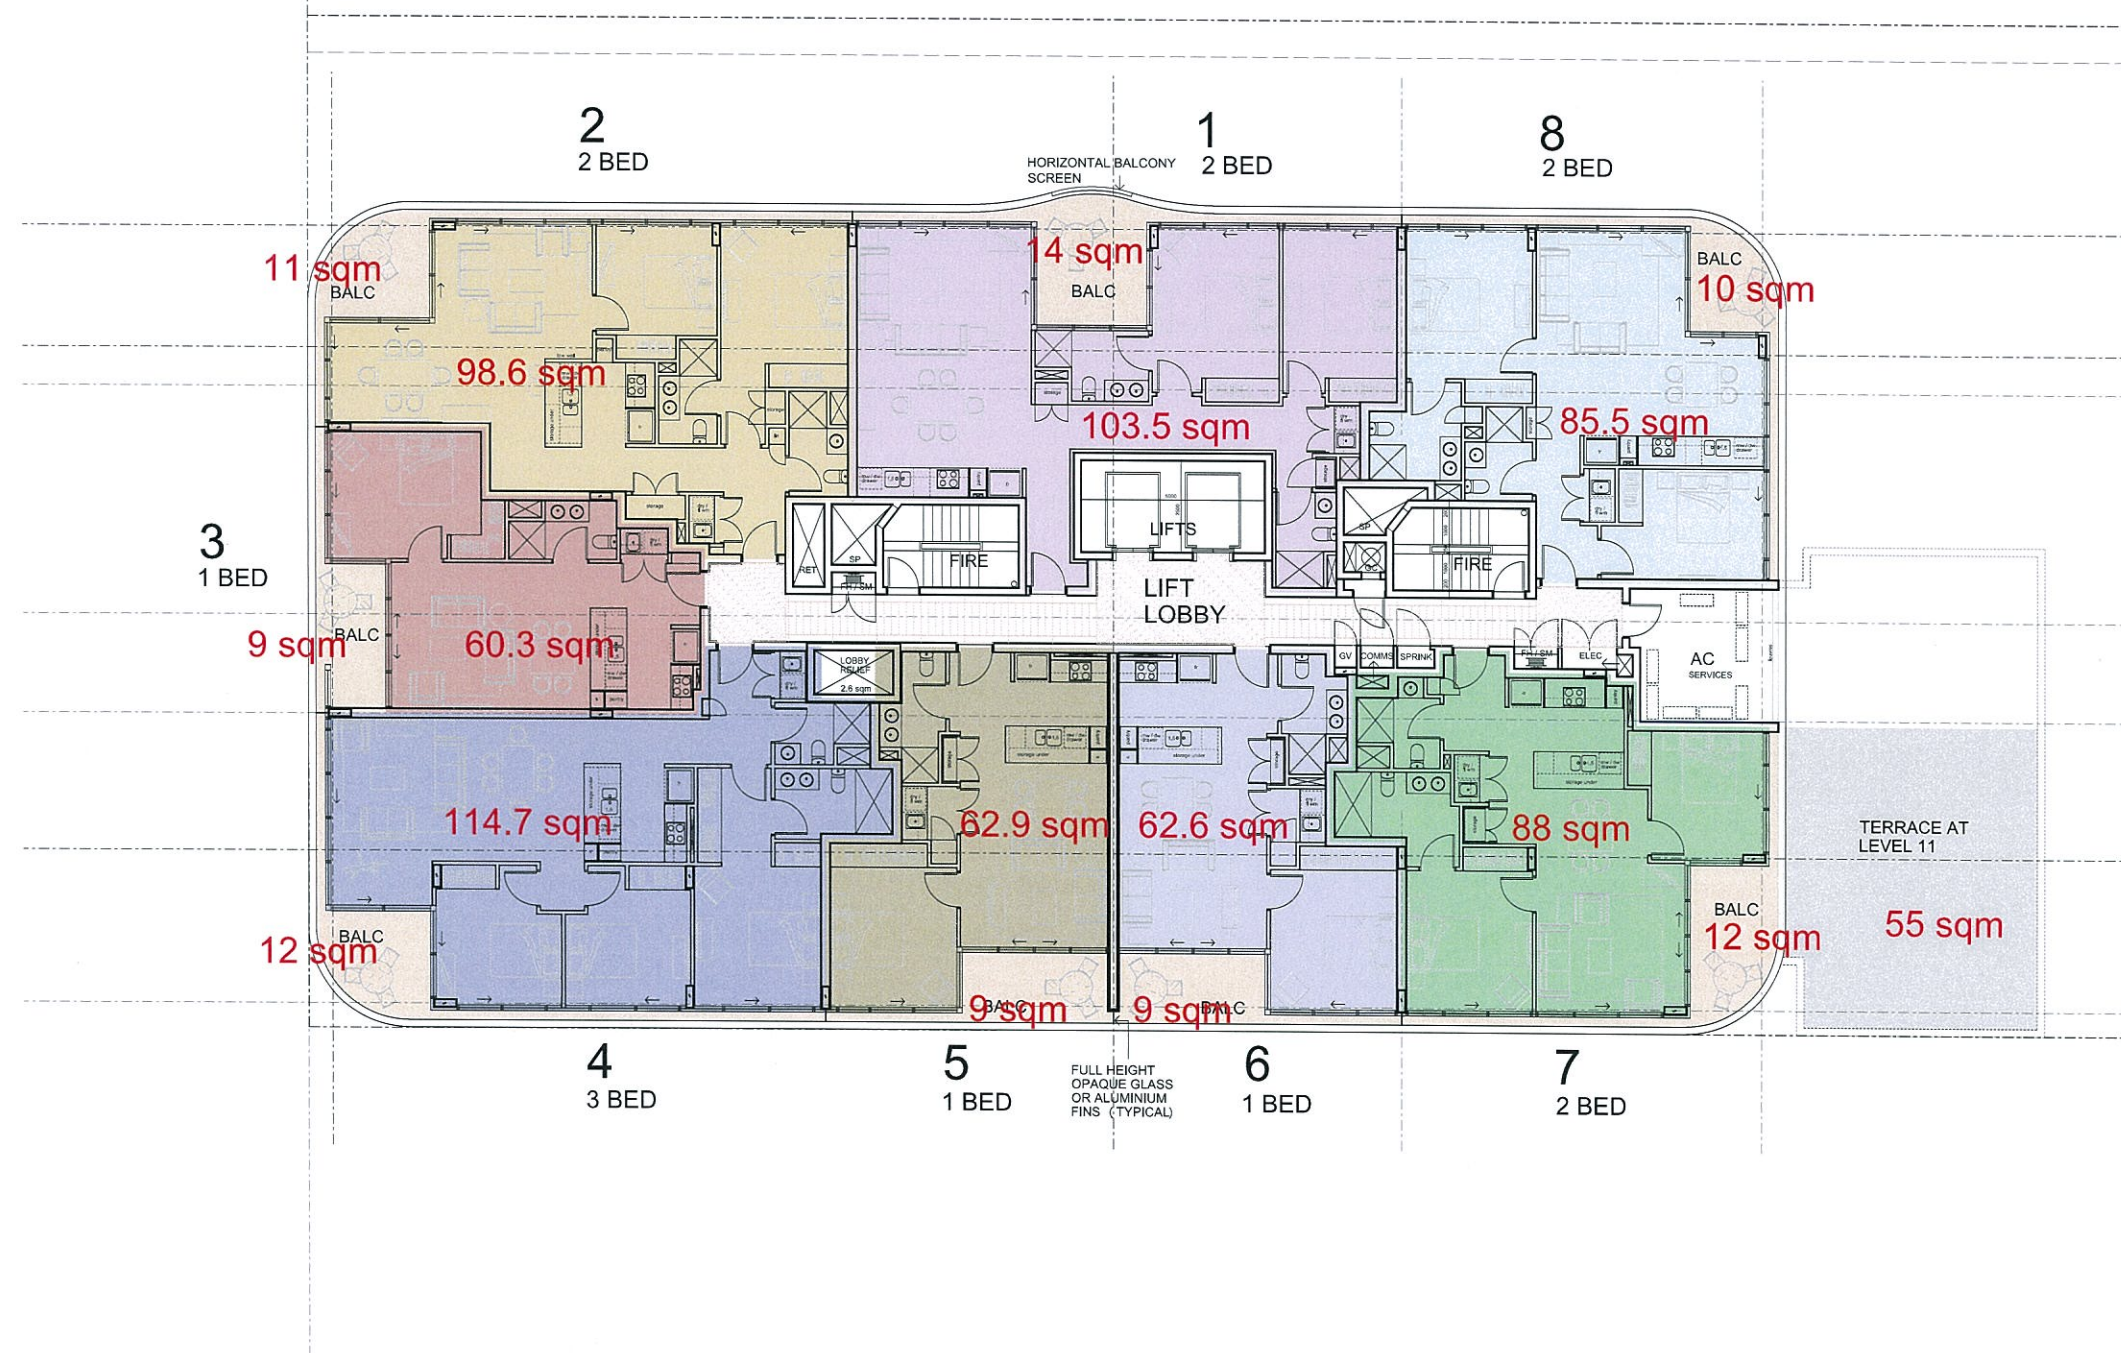



21 MAY 2014

MEDQ

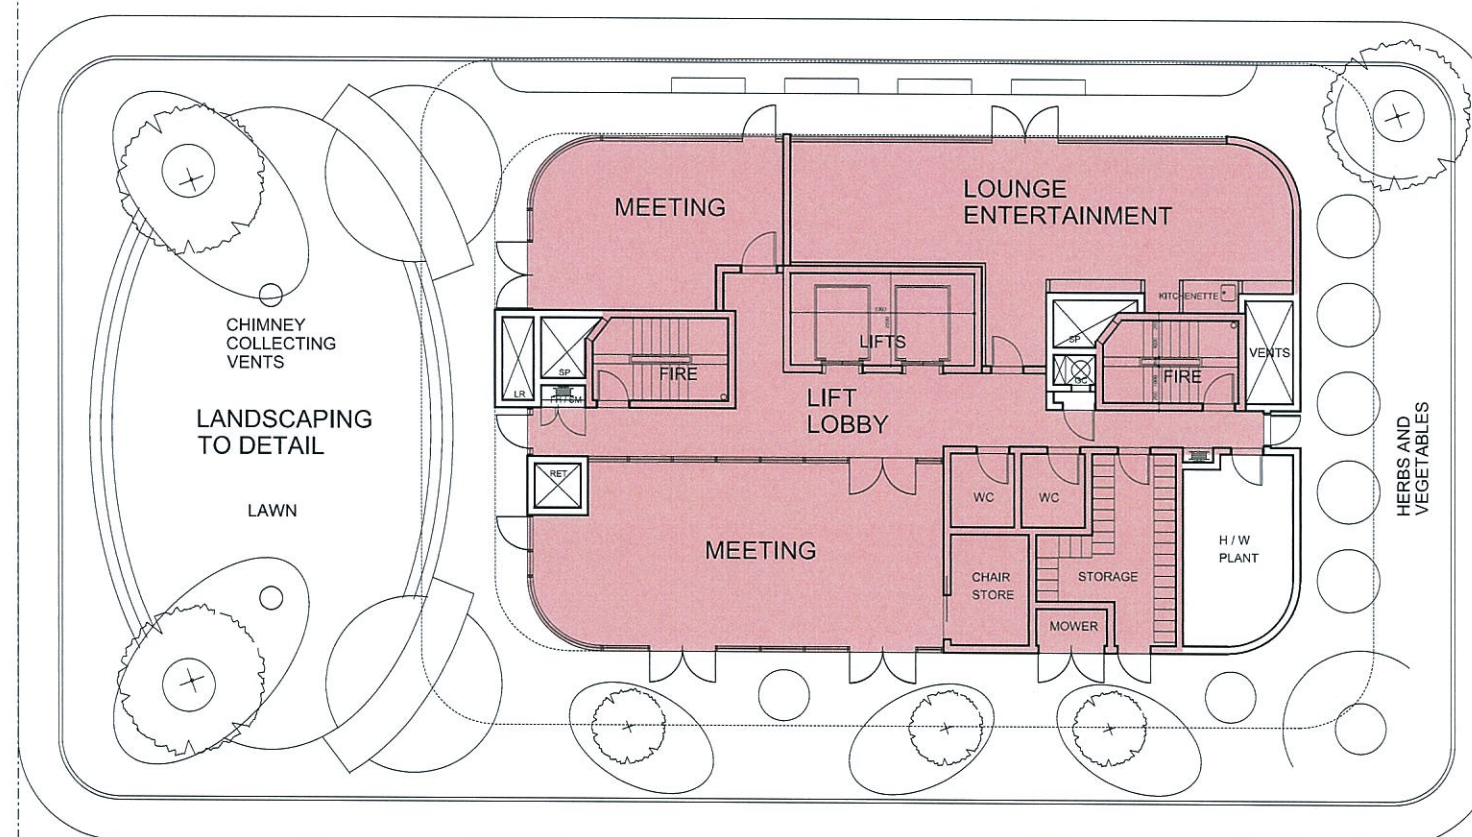

SHADED AREA

257 sqm

