


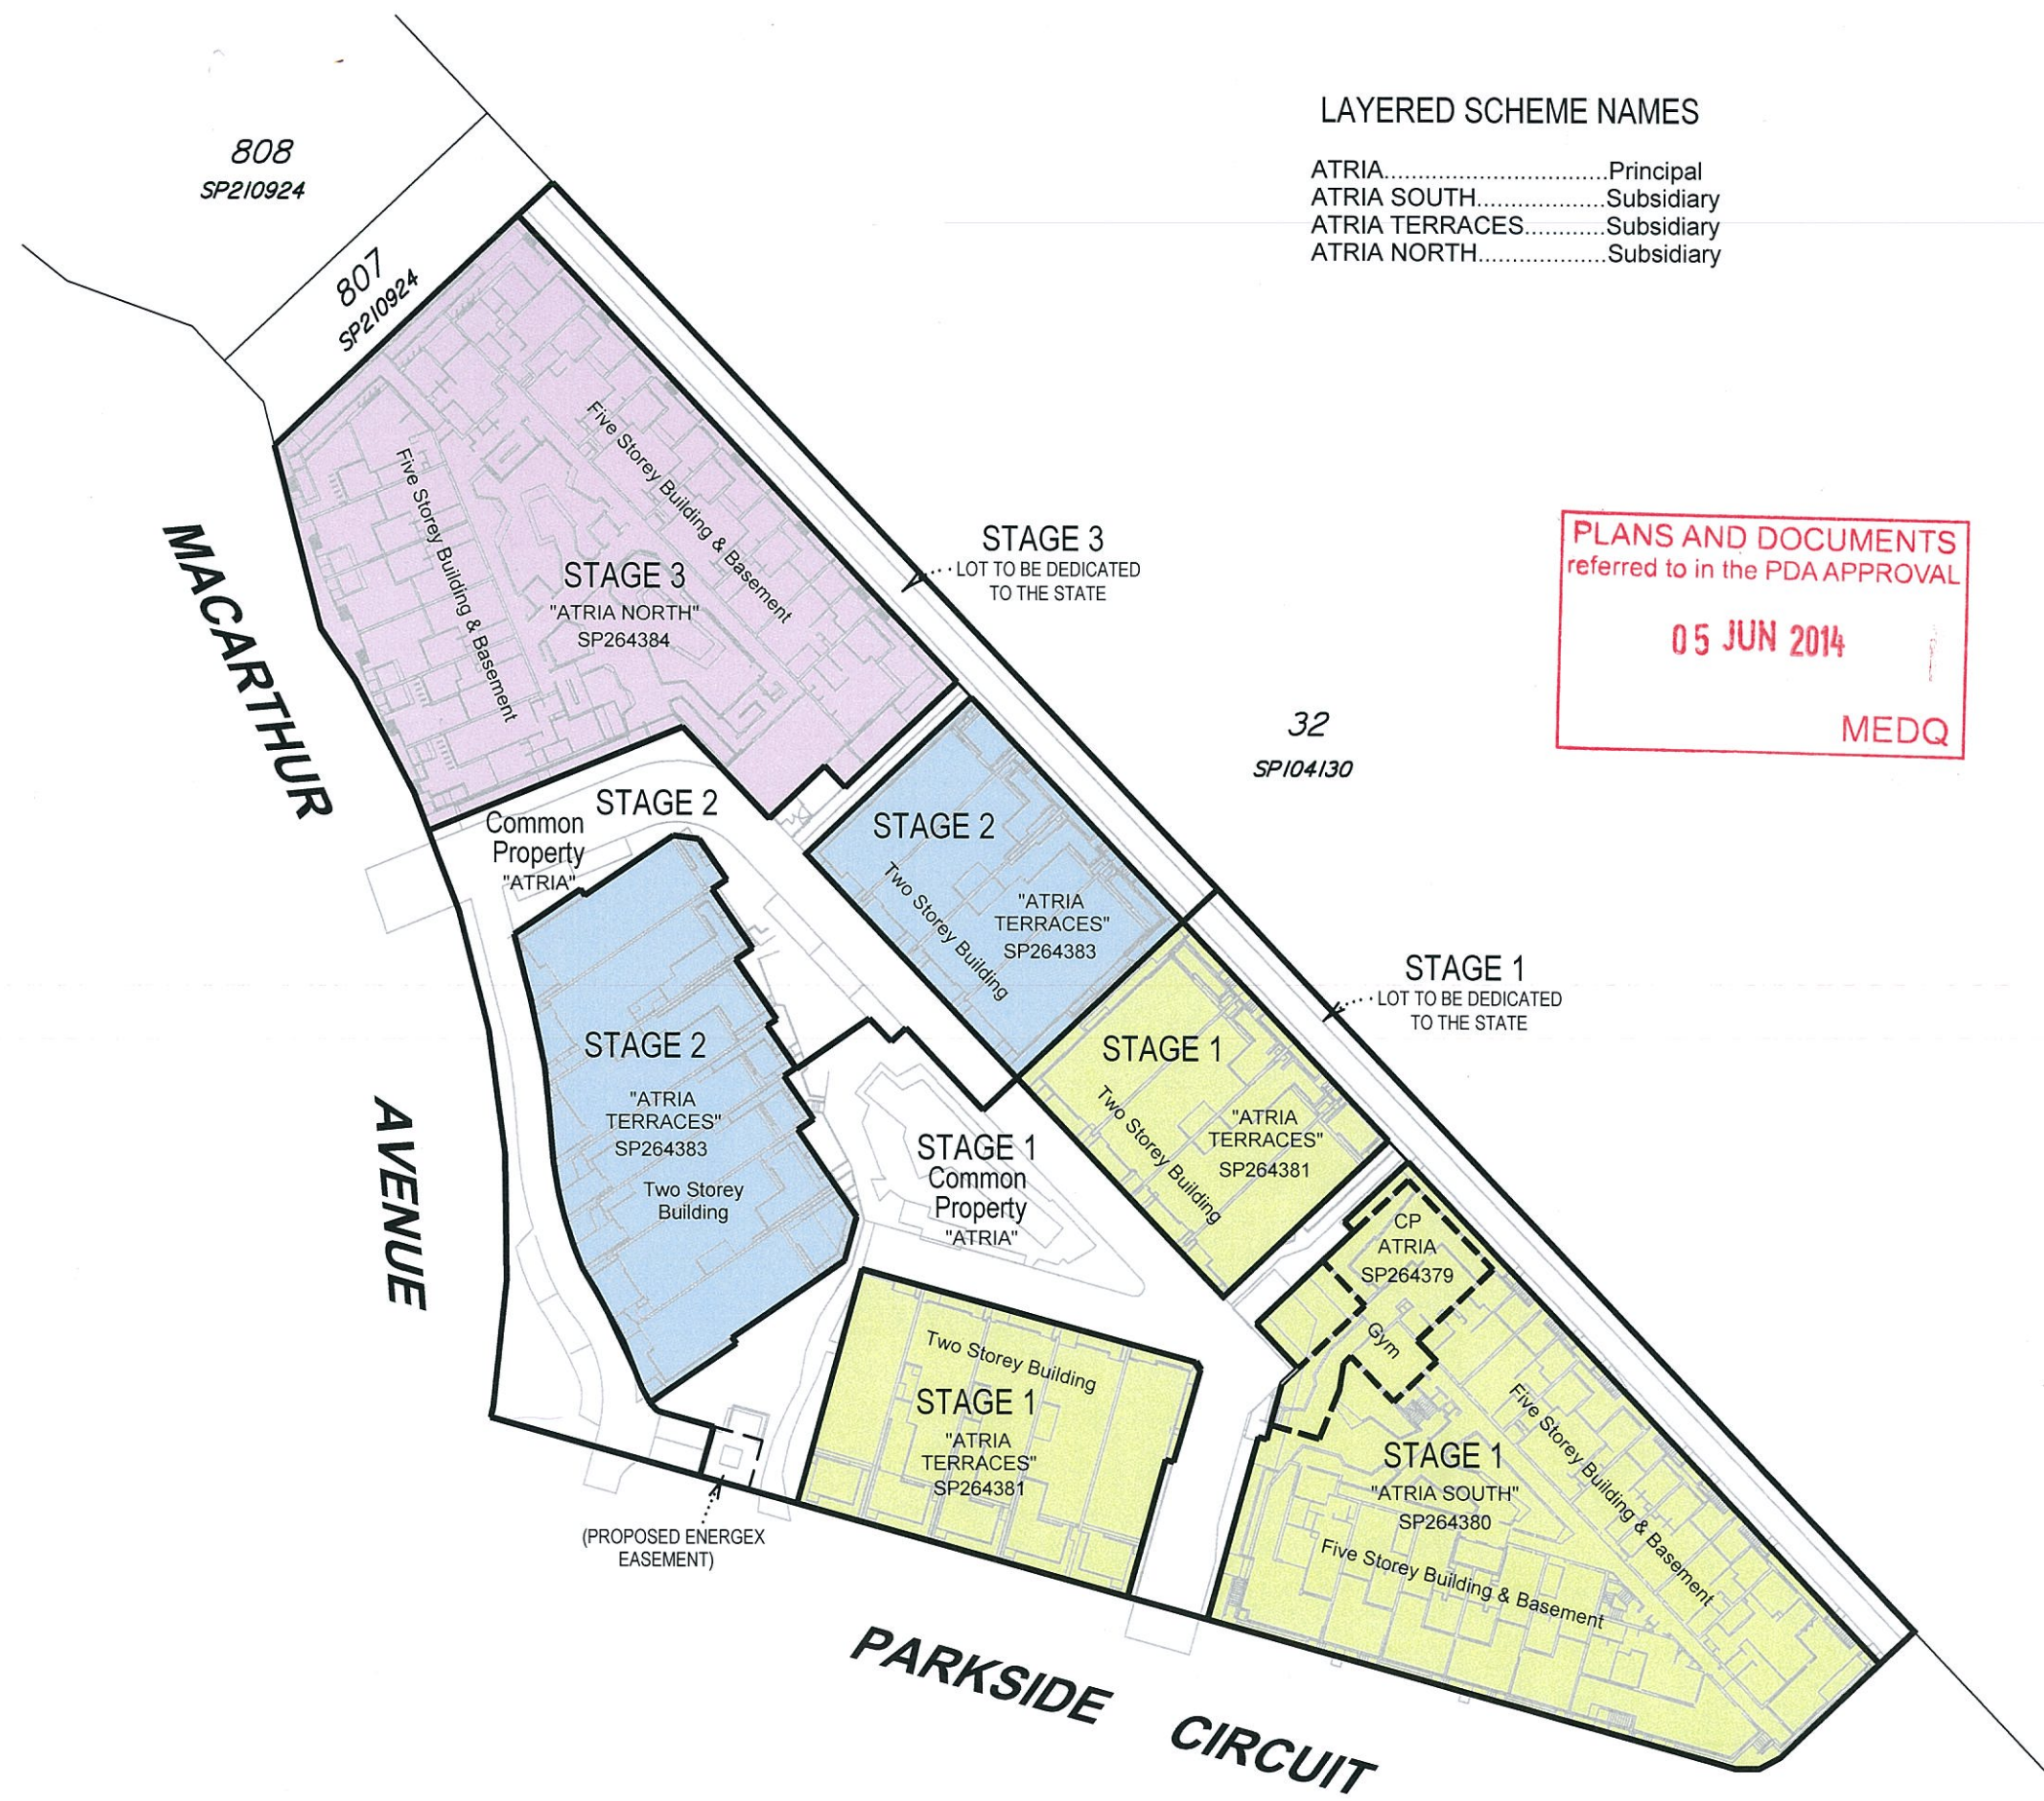

LAYERED SCHEME NAMES

ATRIA.....Principal
ATRIA SOUTH.....Subsidiary
ATRIA TERRACES.....Subsidiary
ATRIA NORTH.....Subsidiary

PLANS AND DOCUMENTS
referred to in the PDA APPROVAL

05 JUN 2014

MEDQ

All mail to: PO Box 5021, GCMC., Qld. 9726
www.bennettandbennett.com.au
mail@bennettandbennett.com.au

BRISBANE OFFICE
Ph (07) 3839 7200

GOLD COAST OFFICE
Ph (07) 5574 0733

COOMERA OFFICE
Ph (07) 5573 6177


IPSWICH OFFICE
Ph (07) 3202 1575

SUNSHINE COAST OFFICE
Ph (07) 5438 8104

Experience, Resources... Results

Rev	Date
A	Lot Details Updated 7/04/2014
B	Labels Changed 28/05/2014

1. Drawn to scale on an A3 sheet.
2. Common Property boundary shown is at Ground/Podium level.
3. Staging Legend:

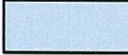	Stage 1
	Stage 2
	Stage 3

TITLE

STAGING PLAN 'ATRIA'

Client **AUSTRALAND**

Local Government
BRISBANE CITY COUNCIL

Locality
HAMILTON

Comp File
08257

Drawn **AS** Surv'd **AS** Approved **CS**

Date **5/3/2014** Job Ref. **08257MIS3**

SCALE @ A3 **1:750** PLAN No. **61** Rev. **B**

"ATRIA"

Sheet
1 of
1



All mail to: PO Box 5021, GCMC., Qld. 9726
www.bennettandbennett.com.au
mail@bennettandbennett.com.au

BRISBANE OFFICE
Ph (07) 3839 7200
GOLD COAST OFFICE
Ph (07) 5574 0733
COOMERA OFFICE
Ph (07) 5573 6177
IPSWICH OFFICE
Ph (07) 3202 1575
SUNSHINE COAST OFFICE
Ph (07) 5438 8104

Experience, Resources... Results

Lot Identifier	Lot to be created		Proposal Plan Reference	Stage	Scheme	Cancels
	Lot	Plan				
1	4	SP264379	08257_058_PRO_B	1	Atria	Part of Lot 1 SP264378
2	CP & BFP Lots	SP264381	08257_059_PRO_A	1	Atria Terraces	Part of Lot 2 SP264378
3	CP	SP264379	08257_058_PRO_B	1	Atria	Part of Lot 1 SP264378
4	900	SP264378	08257_057_PRO_A	1	PUL	Part of Lots 110-112 SP224971
5	CP	SP264378	08257_057_PRO_A	1	Atria	Part of Lots 110-112 SP224971
6	500	SP264381	08257_059_PRO_A	1/2	Atria Terraces	Part of Lot 2 SP264378
7	CP	SP264382	08257_060_PRO_D	2	Atria	Part of Lot 3 SP264378
8	901	SP264384	08257_067_PRO	3	PUL	Part of Lot 5 SP264382
9	CP & BFP Lots	SP264384	08257_067_PRO	3	Atria North	Part of Lot 5 SP264382

Rev	Date

NOTE:
1. Drawn to scale on an A3 sheet.
2. Boundaries are shown approximate only and subject to building completion and survey.
3. Underlying information is compiled from Arkhefield Architecture.
4. Dimensions are approximate only and may change subject to building design and final survey.

TITLE
Plan of Proposed Subdivision
(3 into 9 Lots)
Cancelling Lots 110-112 on SP224971

Client
AUSTRALAND

Local Government
BRISBANE CITY COUNCIL

Locality
HAMILTON

Comp File
08257

Drawn
ARS

Surv'd

Approved
CS

Date
9/5/2014

Job Ref.
08257

SCALE @ A3
1:750

PLAN No.
66

Rev.

808
SP210924

807 SP210924
(40-168)

MACARTHUR
AVENUE

AVENUE

PARKSIDE
CIRCUIT

AMENDED IN RED

03 JUN 2014
By: Brandon Suda (name)
MEDQ

PLANS AND DOCUMENTS
referred to in the PDA APPROVAL

05 JUN 2014


MEDQ

SCALE 1:750




Plot Date: 28/05/2014 08257_066_PRO_A.DWG

DIAGRAM
Scale 1:250

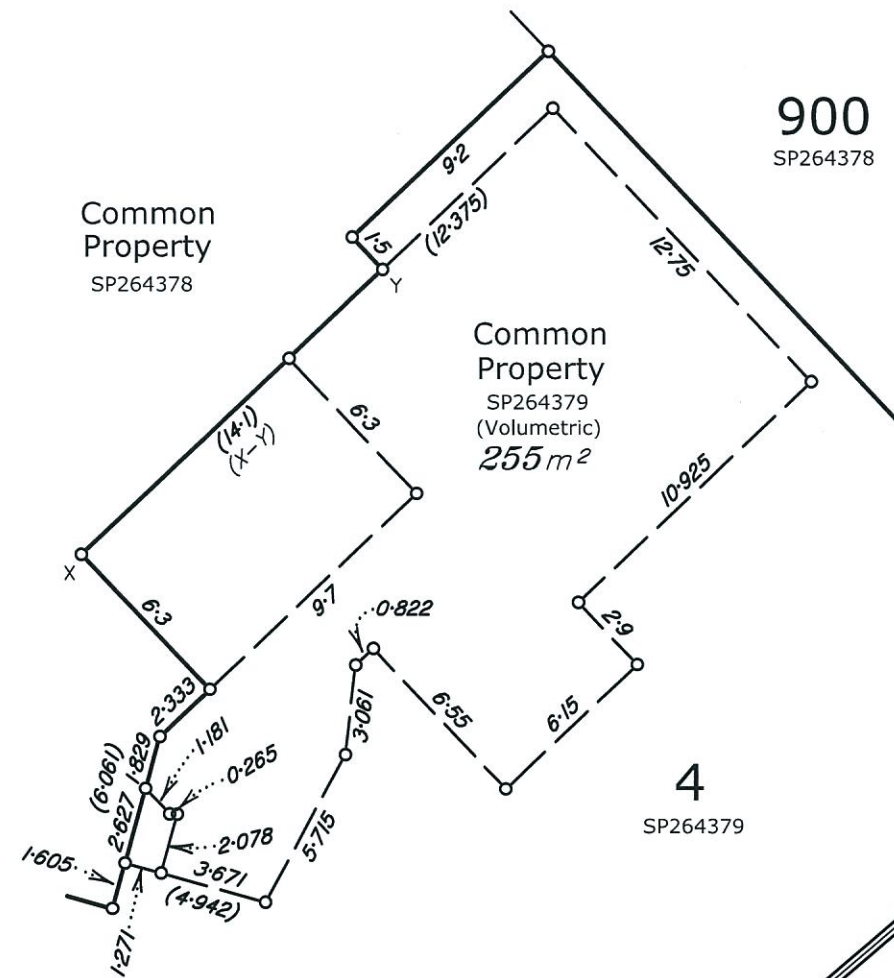

PLANS AND DOCUMENTS
referred to in the PDA APPROVAL
05 JUN 2014
MEDQ

AMENDED IN RED
13 MAY 2014
By: *Brandon Seale* (name)
MEDQ

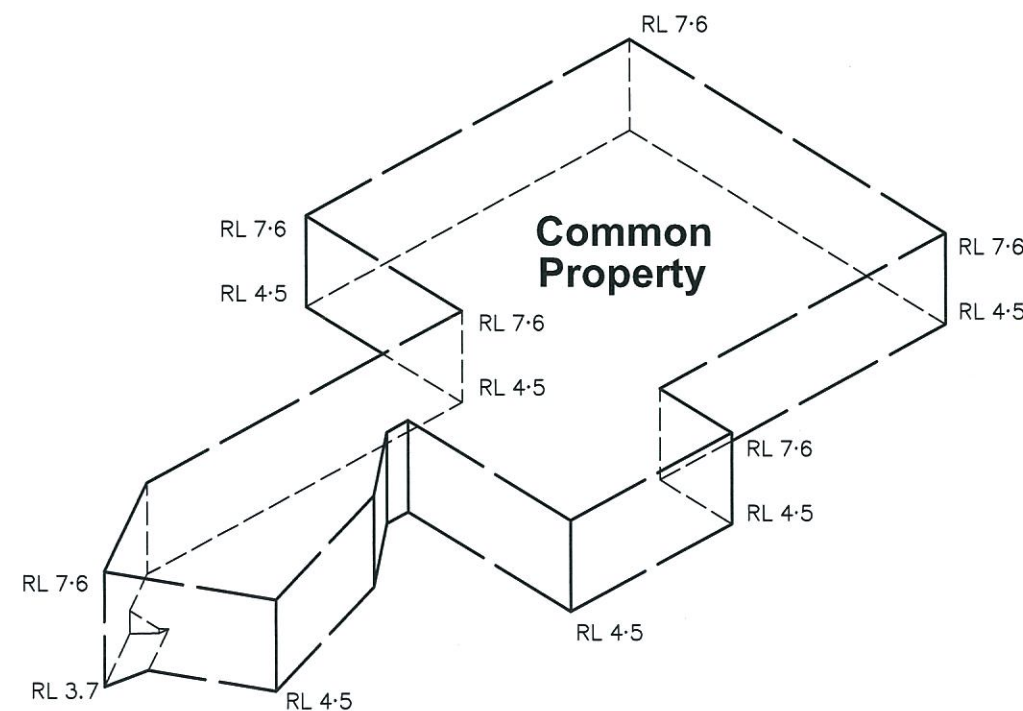

3D VIEW
Scale 1:250

Sheet 2 of 2

BENNETT + BENNETT
Surveyors + Planners

All mail to: PO Box 5021, GCMC., Qld. 9726
www.bennettandbennett.com.au
mail@bennettandbennett.com.au

BRISBANE OFFICE
Ph (07) 3839 7200

GOLD COAST OFFICE
Ph (07) 5574 0733

IPSWICH OFFICE
Ph (07) 3202 1575

COOMERA OFFICE
Ph (07) 5573 6177

SUNSHINE COAST OFFICE
Ph (07) 5438 8104

Experience, Resources... Results

Rev	Date

NOTE:
1. Drawn to scale on an A3 sheet.
2. Boundaries are shown approximate only and subject to building completion and survey.
3. Underlying information is compiled from Arkhefield Architecture.
4. Dimensions are approximate only and may change subject to building design and final survey.

TITLE **Plan of Subdivision (Volumetric)**
~~Staging Plan of Proposed Community Titles Subdivision of Lots 2, 4, 5, 500 & Common Property and Lots 900 & 901~~
~~Cancelling Lots 110-112 on SP224071~~

Client	AUSTRALAND		
Local Government	BRISBANE CITY COUNCIL		
Locality	HAMILTON		
Comp File	08257		
Drawn	ARS	Surv'd	Approved CS
Date	9/5/2014	Job Ref.	08257
SCALE @ A3	1:250	PLAN No.	66
		Rev.	

08257_066_PRO.DWG
Plot Date: 12/05/2014