

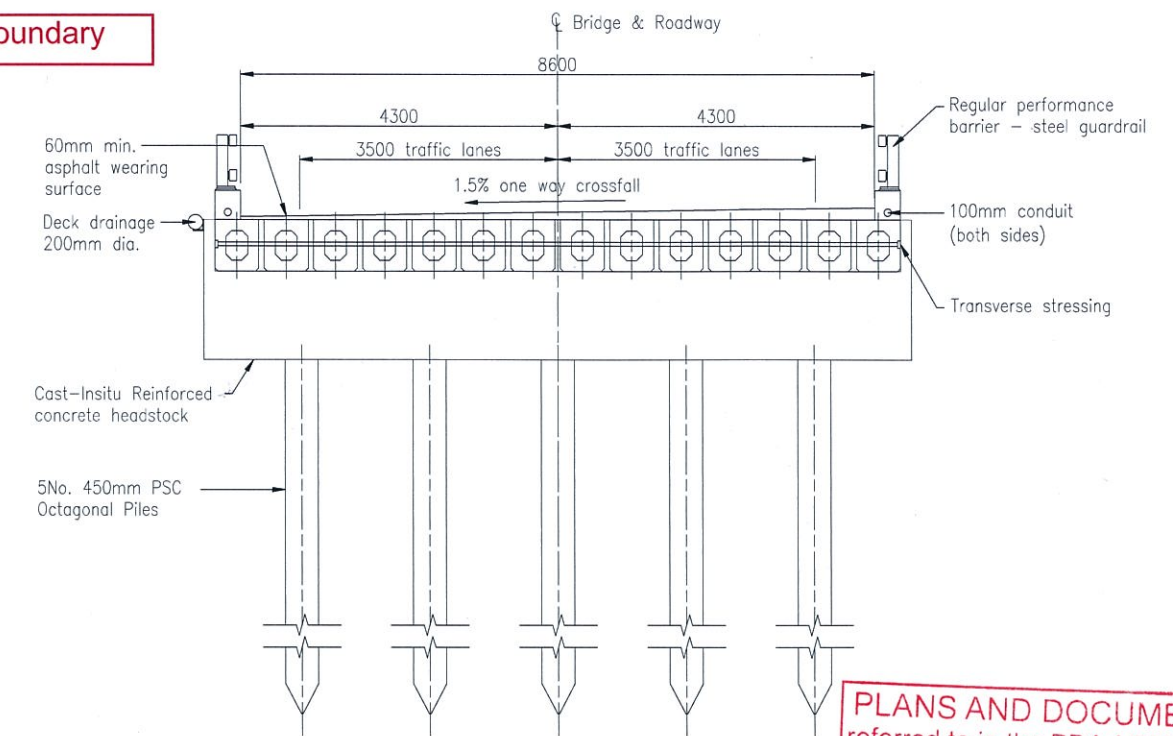


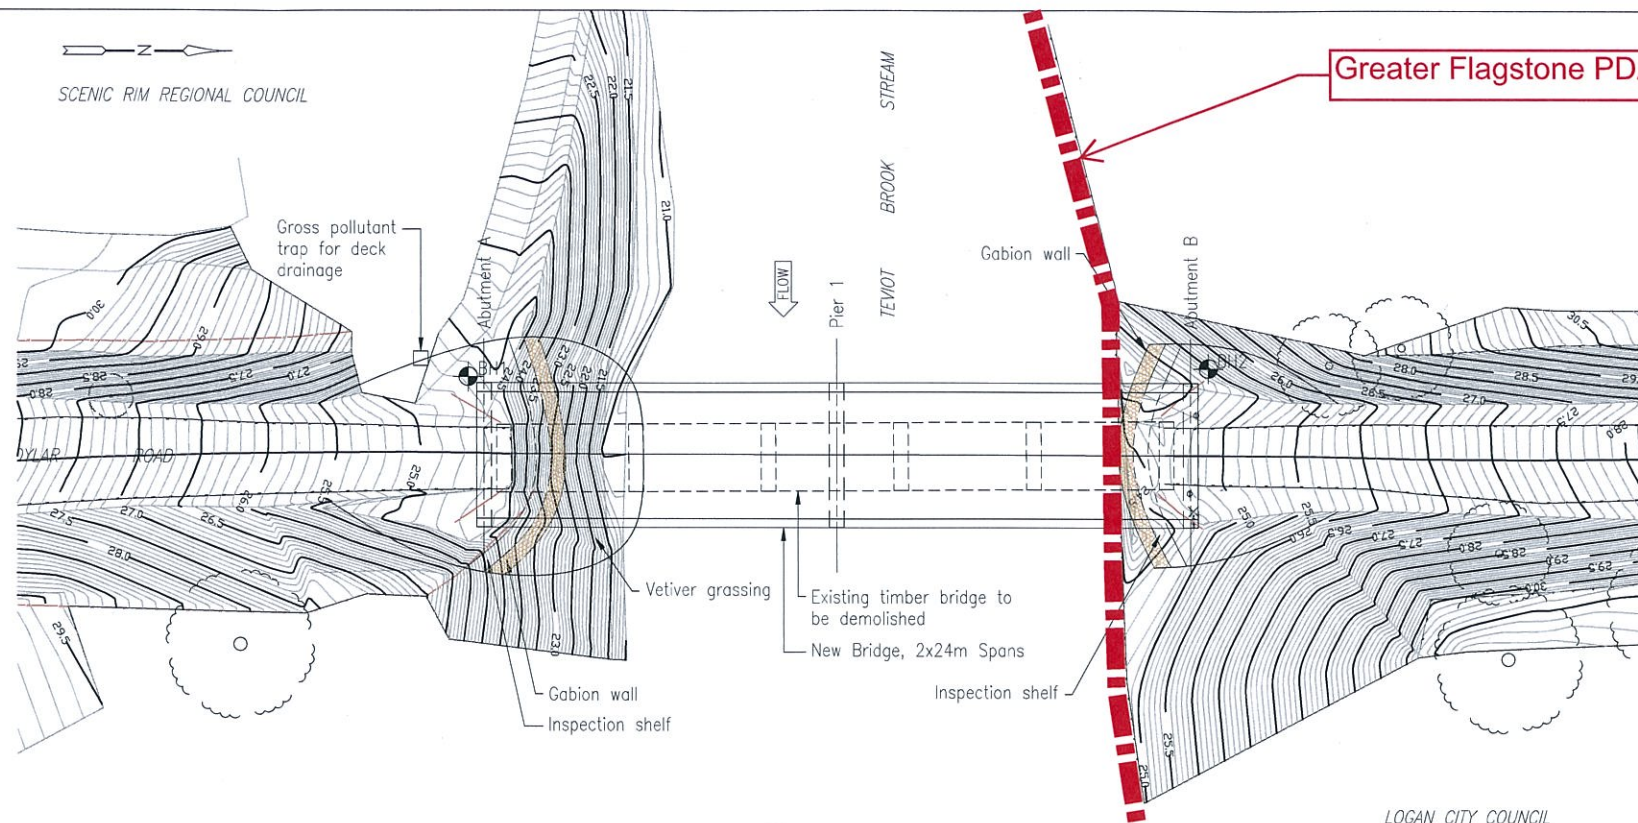

Typical Abutments

PLANS AND DOCUMENTS
referred to in the PDA APPROVAL

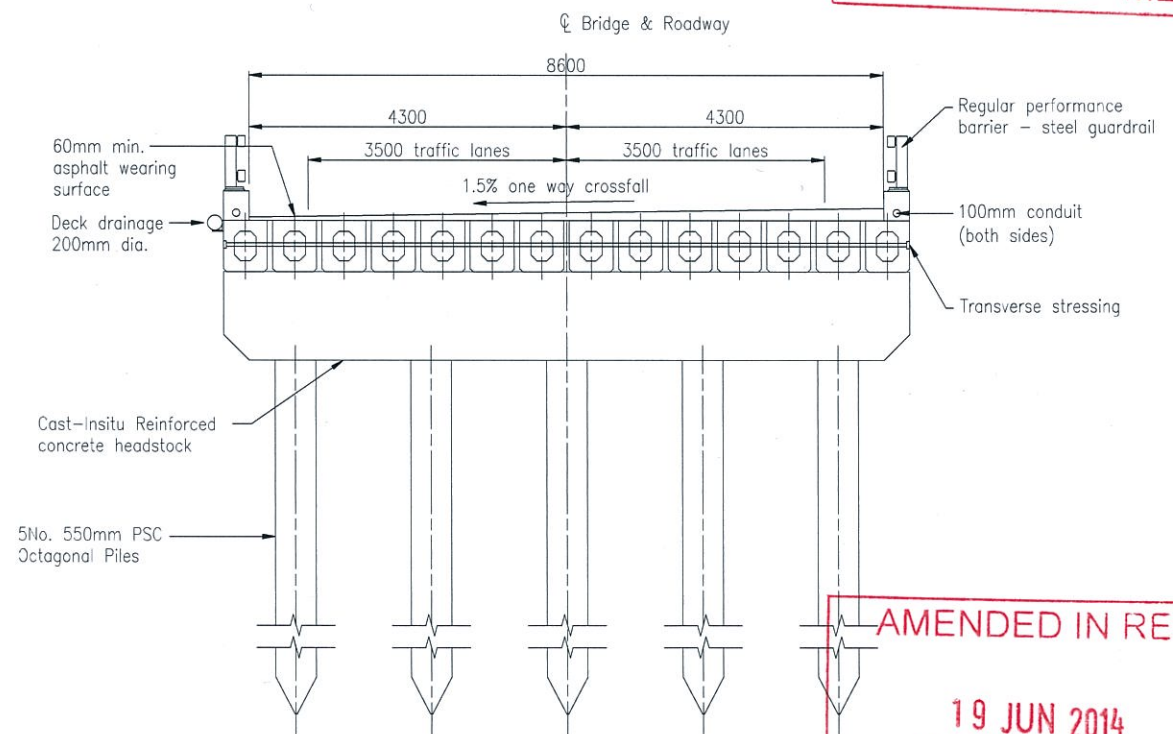

Typical Piers

AMENDED IN RED

	Revisions	Approved	Date	NOTE: FIGURED DIMENSIONS TO TAKE PRECEDENCE OVER SCALED MEASUREMENTS. VERIFY ALL ON SITE DIMENSIONS & LEVELS PRIOR TO THE COMMENCEMENT OF ANY CONSTRUCTION. CONTRACTOR TO NOTIFY ENGINEER IMMEDIATELY OF ANY DISCREPANCIES. COPYRIGHT OF THIS DRAWING IS VESTED WITH HIGHLAND INFRASTRUCTURE GROUP.	CLIENT: Shamrock Civil	 Highland Infrastructure Group	Traffic Signal/Street Lighting Design Civil/Subdivision Design Project Managers	230 James St TMBA QLD 4350 Ph: +61 7 46394188 Fax: +61 7 46394622	Edward O'Neill Bridge, Teviot Brook Stream					
									Kilmoylar Road					
									LOGAN CITY COUNCIL					
									Drawing A.R.	Design L.Mc.	Engineering Certification	Sheet 3	Job No. DAR-041	Revision A
									Checked L.Mc.	Verified		of 3	Drawing No. SC-PCD-003	
											RPEQ No.			
A	Concept for Tendering Purposes		FEB '14	Original Size — A1	Dwg Ref. J:\Projects — ROC\ DAR-041 Edward O'Neill Bridge\4 DD — Detailed Design\AutoCAD\SC-CD-001_20140217.dwg	Plot Date: 06.03.2014								