

— SUBJECT SITE

AMENDED IN RED


17 JUL 2014

By: BRIANNA FYFFE (name)  
MEDQ

PLANS AND DOCUMENTS  
referred to in the PDA APPROVAL

22 JUL 2014

MEDQ

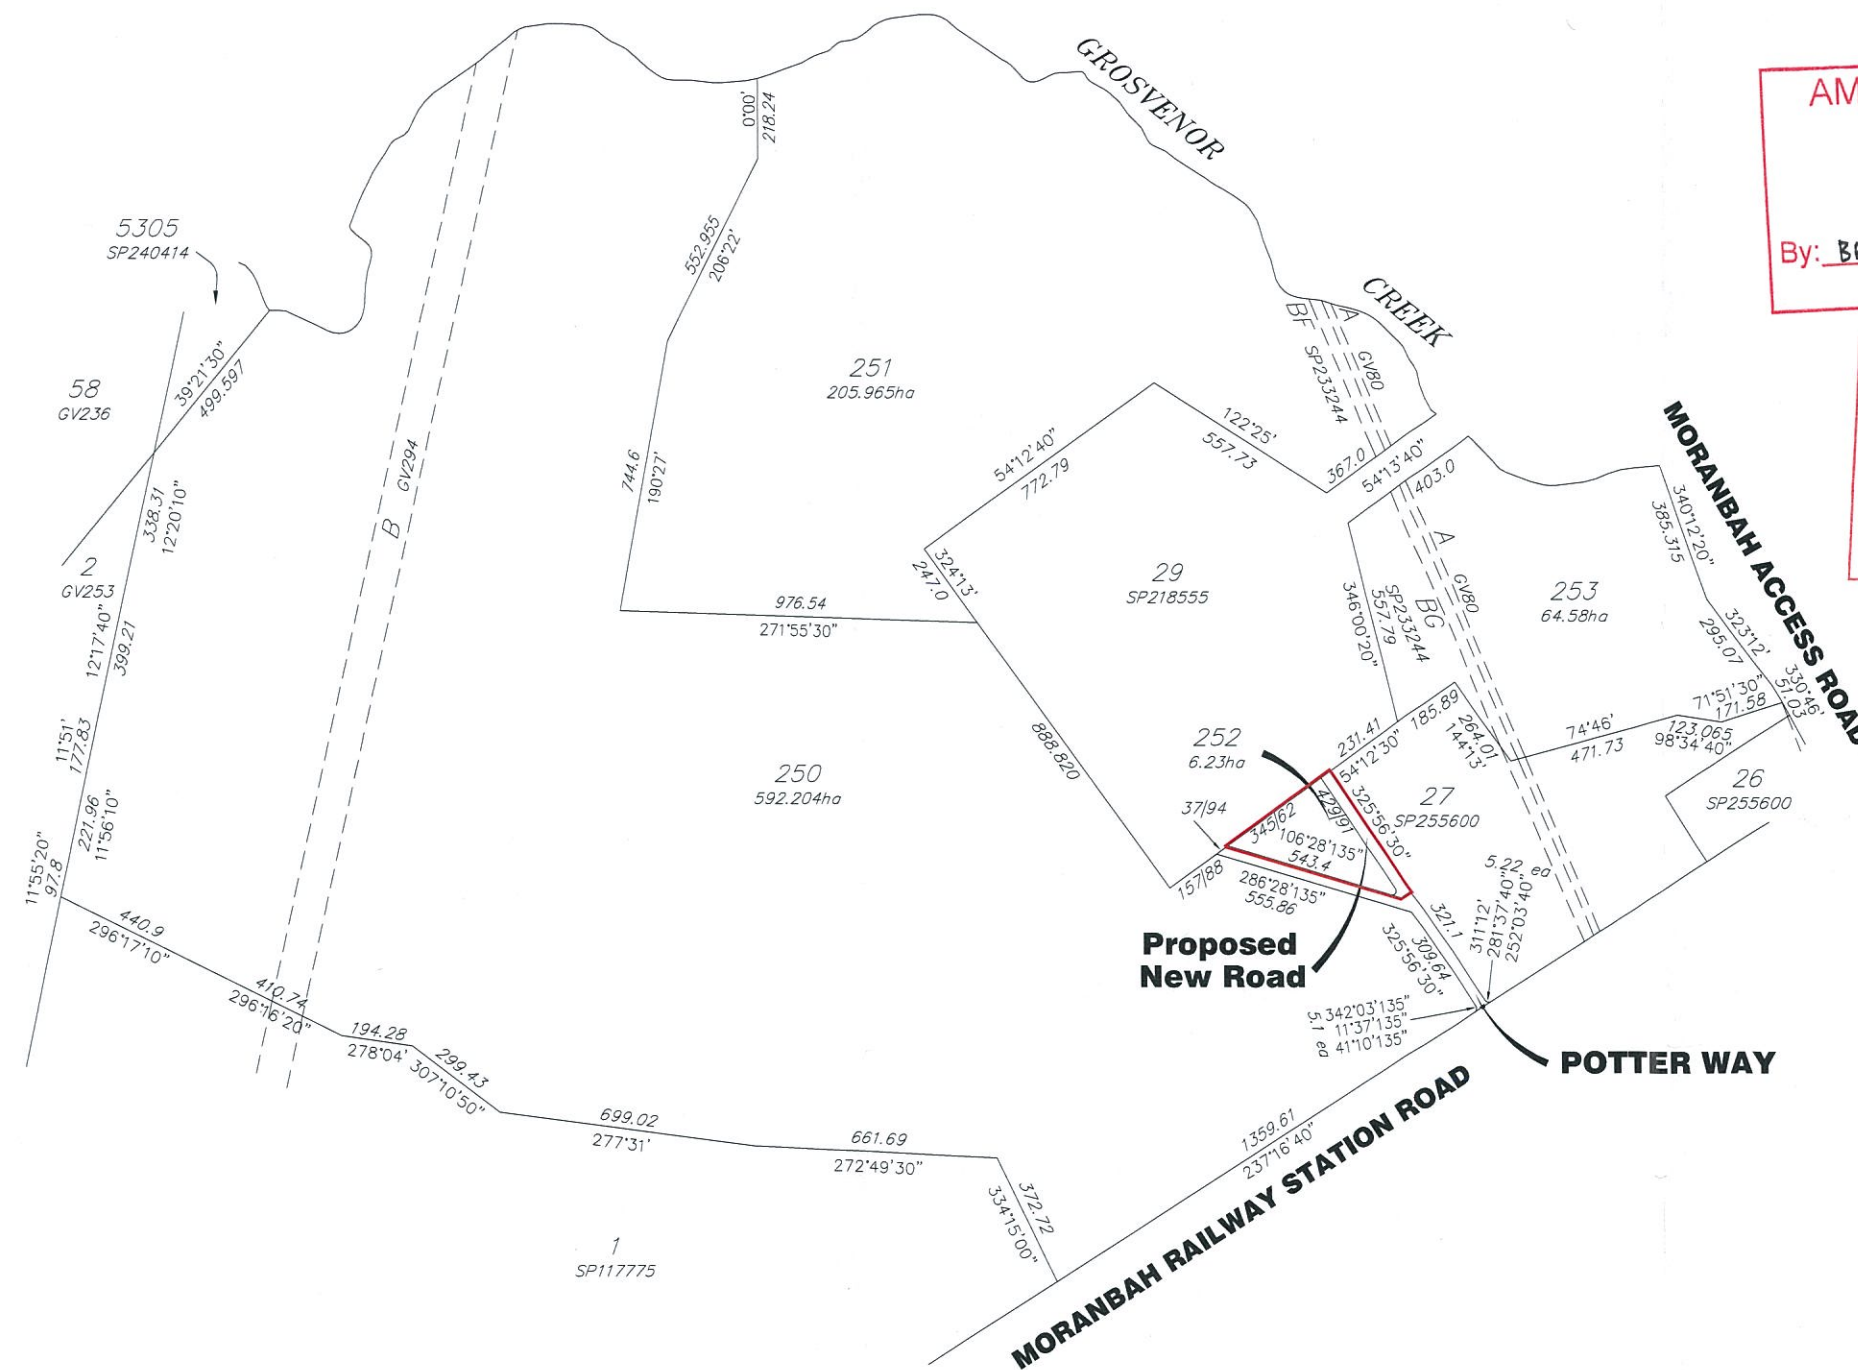

0 500 1000 1500m  
1 : 20,000 @ A3 (Before Reduction)



M:\1124-2 Isaac - Belyando Estate\Work\Acad\130930\_PotterSubDivision

|      |                    |          |    |         |          |            |
|------|--------------------|----------|----|---------|----------|------------|
|      |                    |          |    |         | Drawn    | SN         |
|      |                    |          |    |         | Checked  | SD         |
|      |                    |          |    |         | Approved | JMN        |
|      |                    |          |    |         | Date     | 15/05/2014 |
|      |                    |          |    |         | Rev.     | A          |
|      |                    |          |    |         | Scale    | 1:5,000    |
| A    | Initial Submission | 15/05/14 | SN | SD      |          |            |
| Rev. | Description        | Date     | By | Checked |          |            |

**integran**  
infrastructure management

PO Box 1146 T: +617 3227 0500  
Coorparoo DC F: +617 3227 0599  
QLD 4151  
mail@integran.com.au  
www.integran.com.au

ISSAC REGIONAL COUNCIL

PROPOSED PLAN - NEW ROAD OPENING

LOT 252 ON SP **262649**

PROJECT NUMBER:  
1124-2

DRAWING NO.:

1

DRAWING:  
New\_Road\_Lot252