


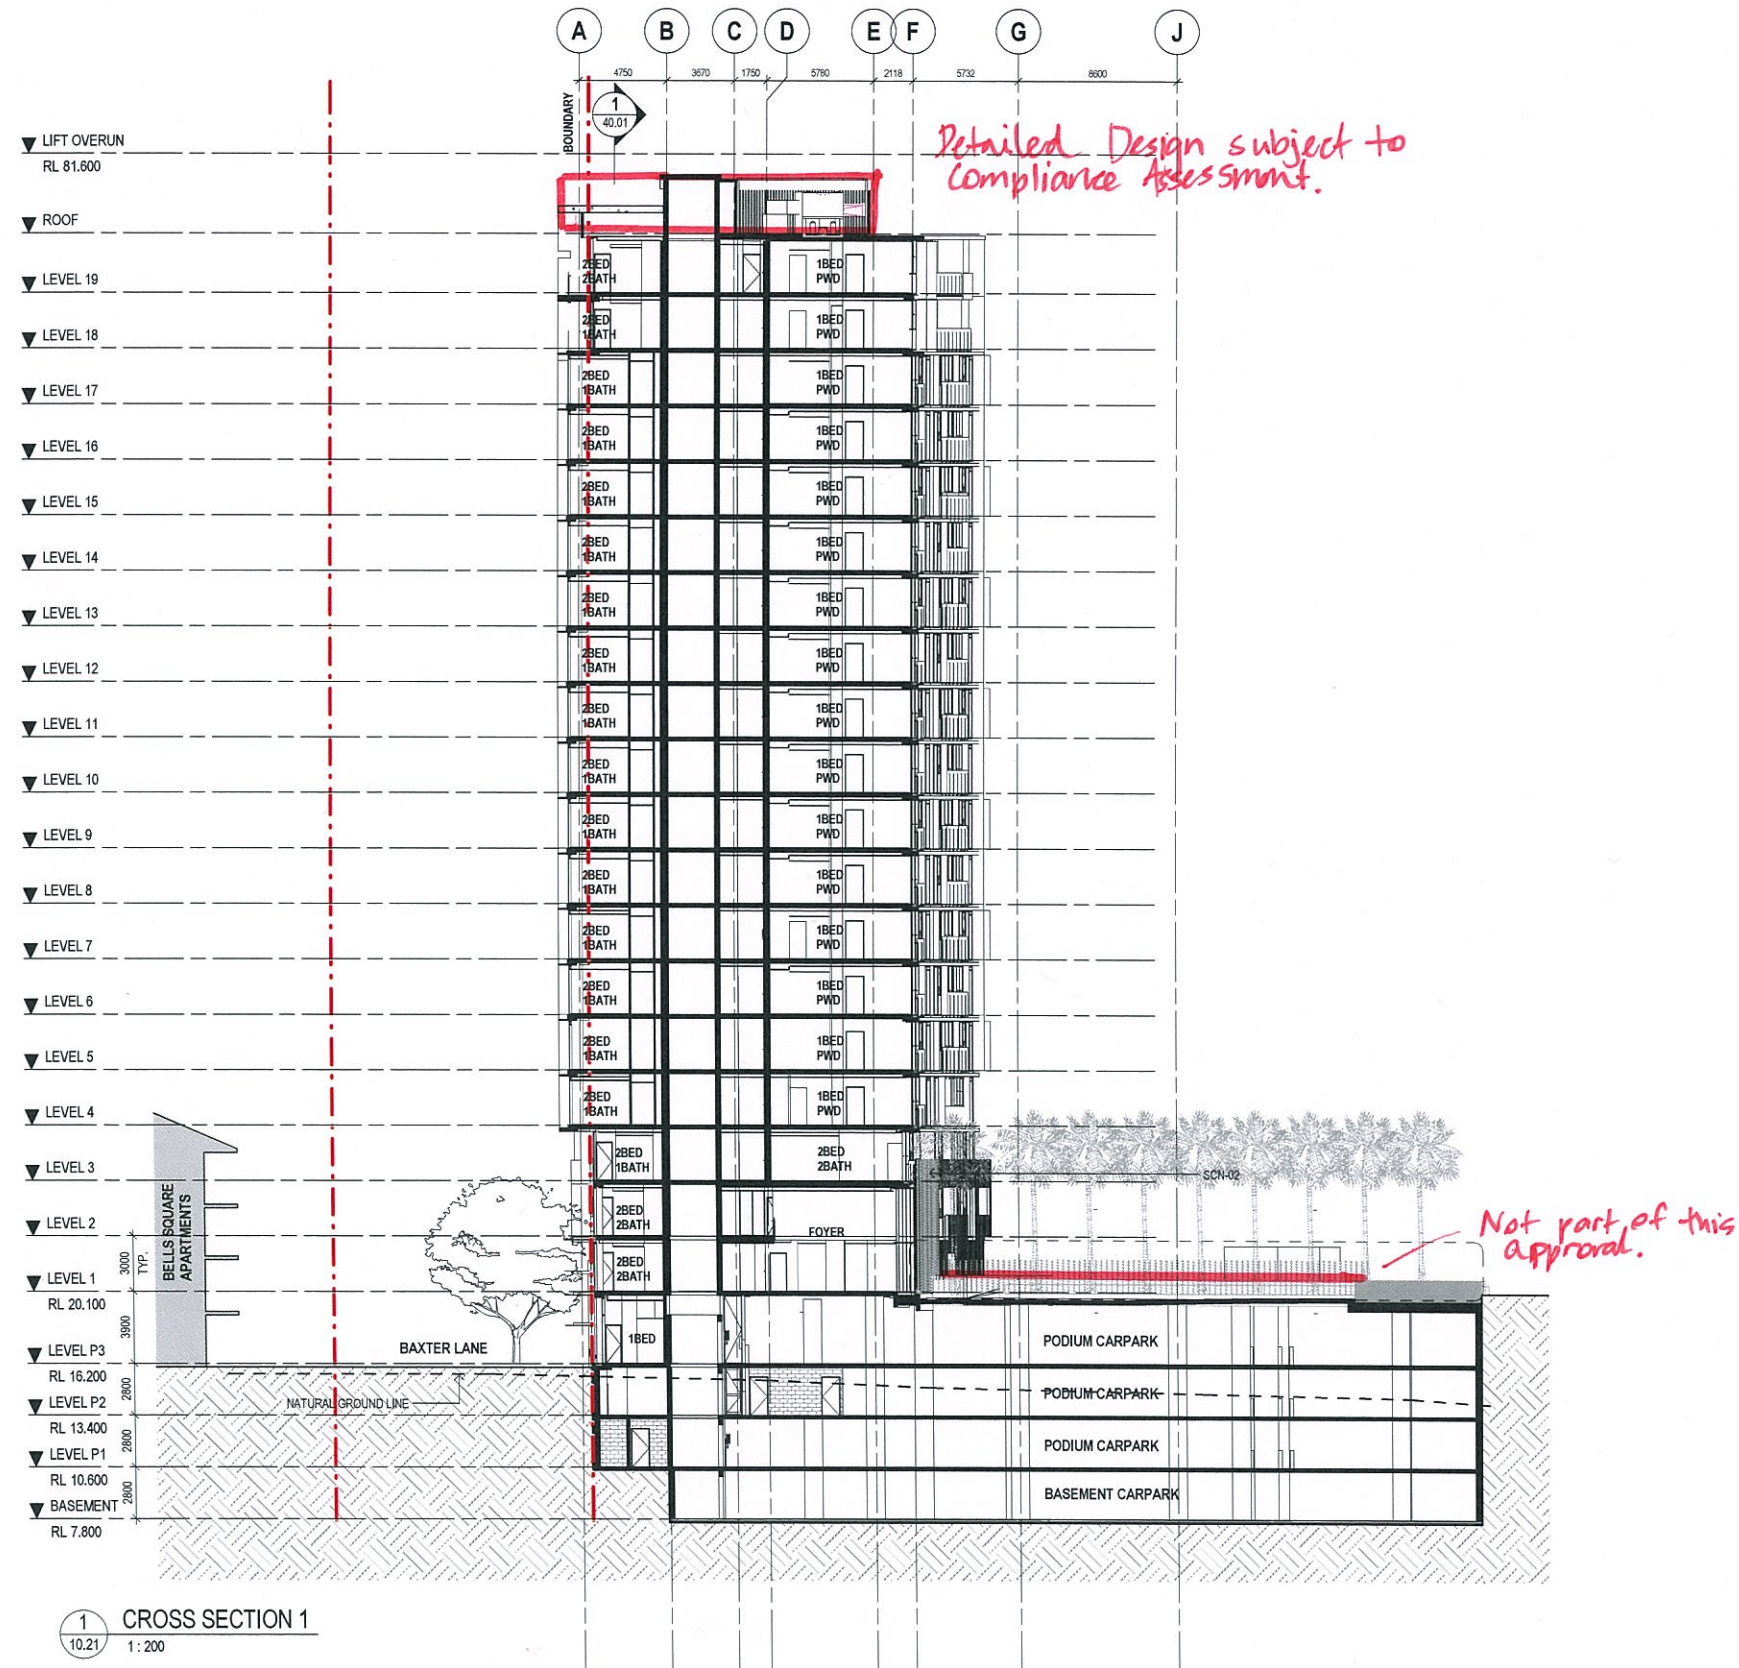

AMENDED IN RED

23 JUL 2014

By: Nick Cooper (name)
MEDQ

PLANS AND DOCUMENTS
referred to in the PDA APPROVAL

25 JUL 2014

MEDQ

CROSS SECTION 1

bureau proberts

S	REVISED DA ISSUE	07.07.14
R	REVISED TENDER ISSUE	18.06.14
Q	REVISED DA ISSUE	23.05.14
P	REVISED DA ISSUE	22.05.14
O	REVISED DA ISSUE	21.05.14
N	REVISED DA ISSUE	16.05.14
M	REVISED DA ISSUE	19.03.14
REV	DESCRIPTION	DATE

CLIENT
METRO PROPERTY DEVELOPMENT
PROJECT
CANTERBURY TOWERS
ADDRESS
BAXTER LANE

SCALE
1:200 (A1)

DATE
07.07.14

DRAWN
AM

NORTH


PROJECT NO
11063

PHASE
DA

DRAWING NUMBER
40.02

REVISION
S

13/07/2014 11:04:22 PM

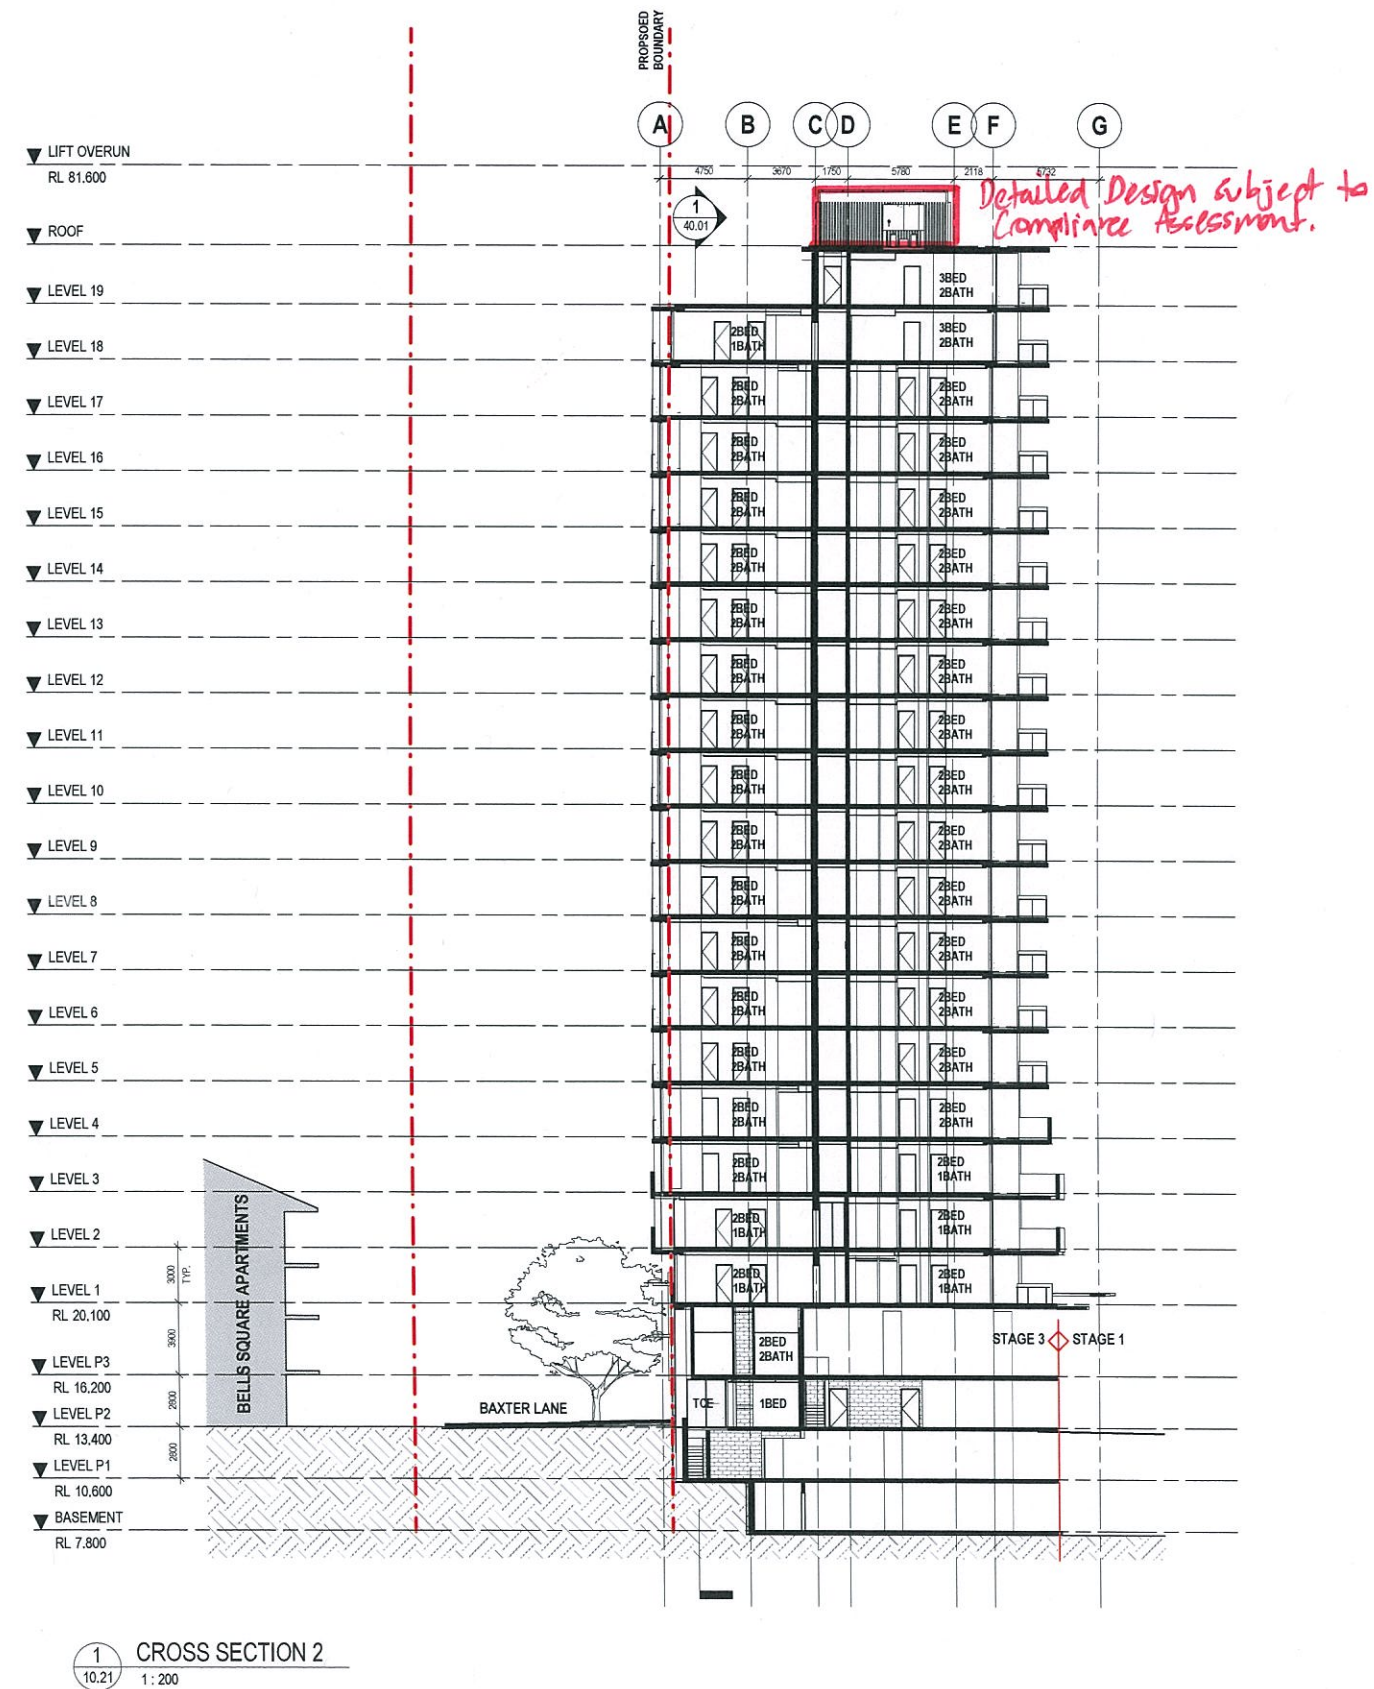

AMENDED IN RED

23 JUL 2014

By: Nick Cooper (name)


MEDQ

PLANS AND DOCUMENTS
referred to in the PDA APPROVAL

25 JUL 2014


MEDQ

Q	REVISED DA ISSUE	07.07.14
P	REVISED TENDER ISSUE	18.06.14
O	REVISED DA ISSUE	23.05.14
N	REVISED DA ISSUE	22.05.14
M	REVISED DA ISSUE	21.05.14
L	REVISED DA ISSUE	18.05.14
K	REVISED DA ISSUE	19.03.14
REV	DESCRIPTION	DATE

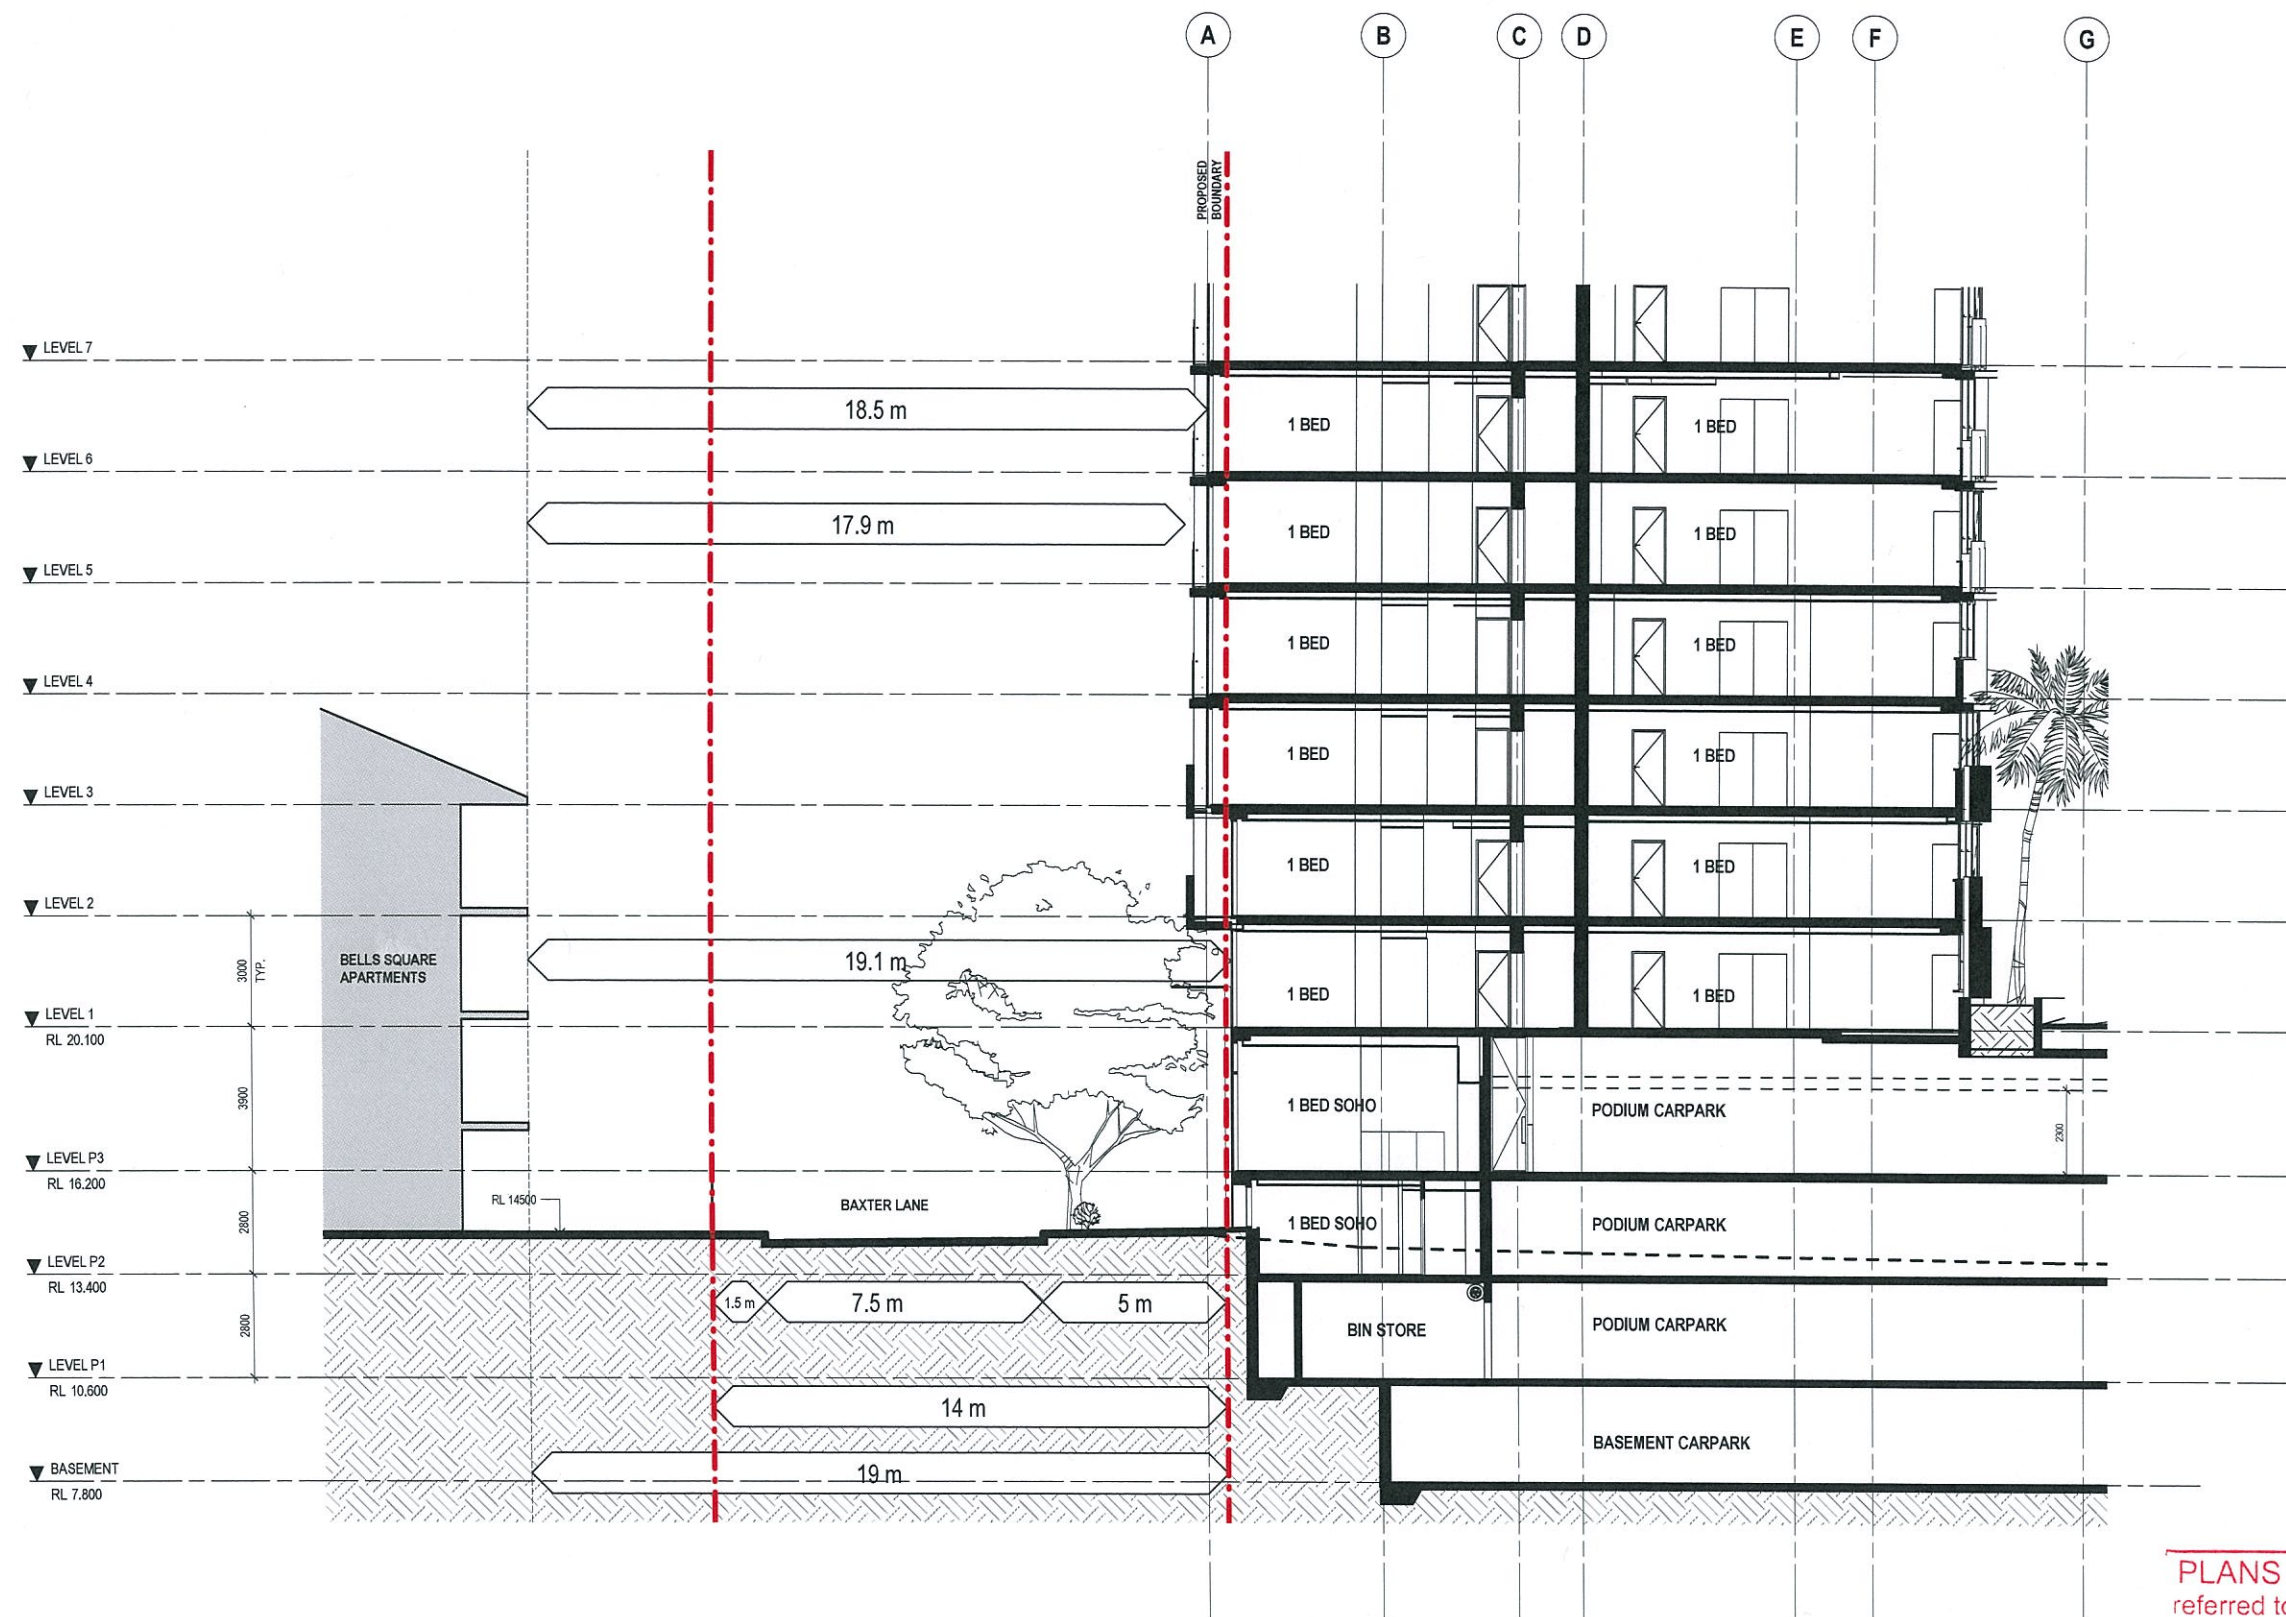

MEDQ

SCALE 1: 100 [A1]	DATE 07.07.14	DRAWN: Author	NORTH
			6
PROJECT NO: 11063	PHASE: DA	DRAWING NUMBER: 50.01	REVISION: H

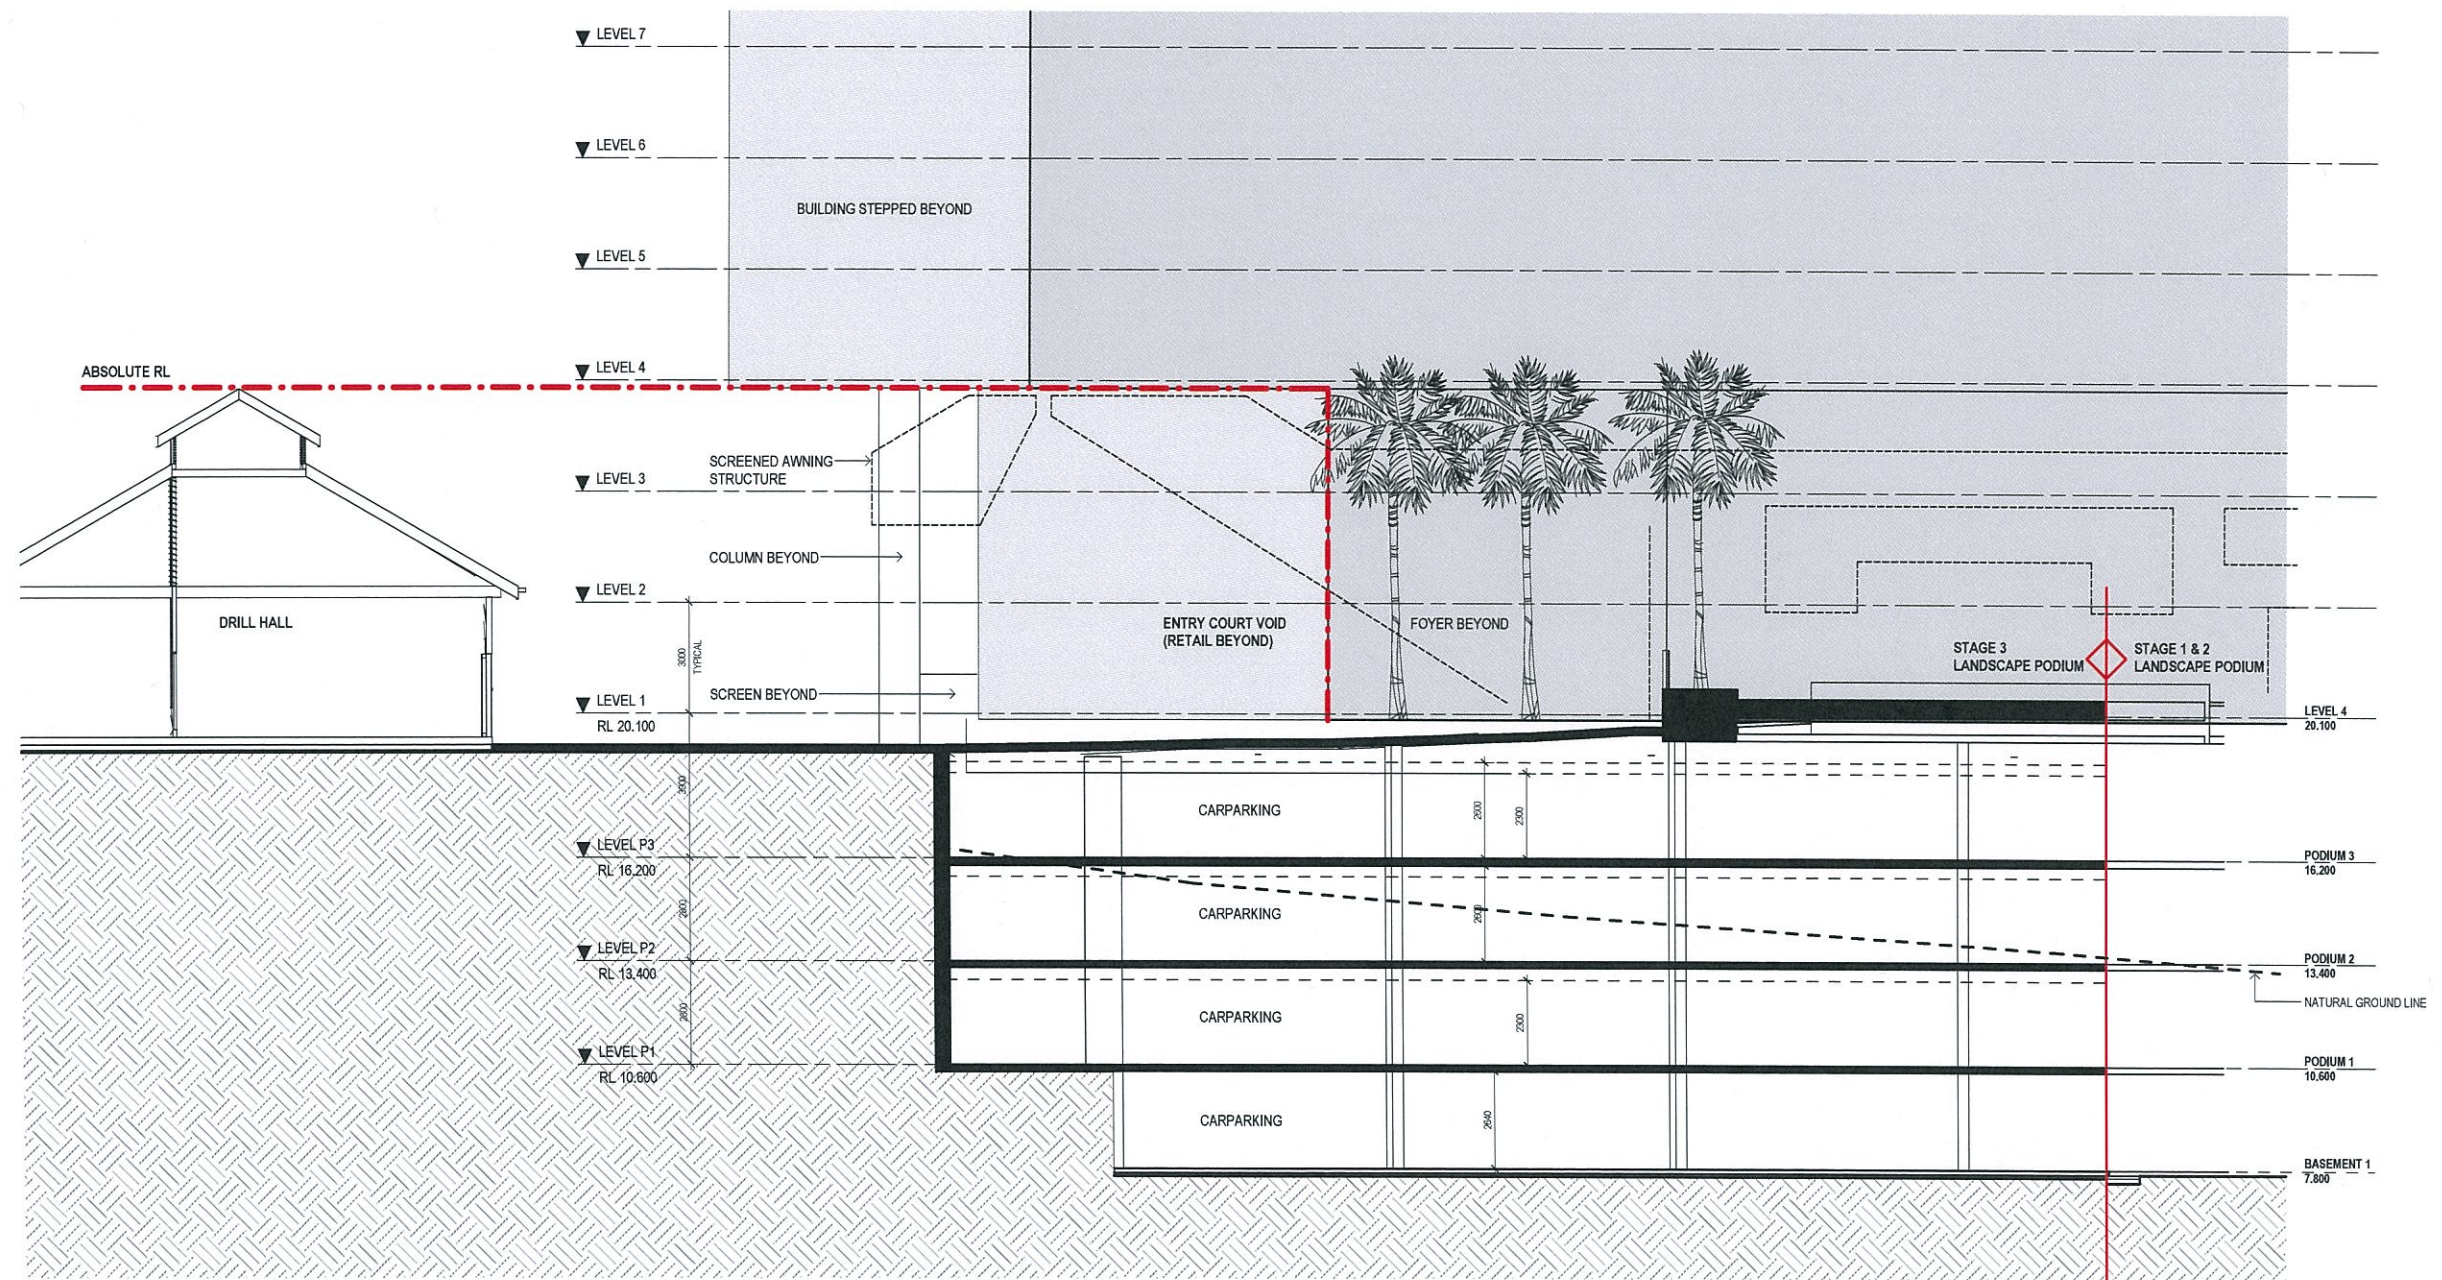

PLANS AND DOCUMENTS
referred to in the PDA APPROVAL

25 JUL 2014

MEDQ

1
10.21
DETAIL SECTION 2
1:100

bureau proberts

H	REVISED DA ISSUE	07.07.14
G	REVISED DA ISSUE	23.05.14
F	REVISED DA ISSUE	22.05.14
E	REVISED DA ISSUE	21.05.14
D	REVISED DA ISSUE	18.05.14
C	REVISED DA ISSUE	15.03.14
B	DA ISSUE	09.07.13
REV	DESCRIPTION	DATE

CLIENT
METRO PROPERTY DEVELOPMENT
PROJECT
CANTERBURY TOWERS
ADDRESS
BAXTER LANE

SCALE
1:100 (A1)

DATE
07.07.14

DRAWN
MR

NORTH


PROJECT NO.
11063

PHASE
DA

DRAWING NUMBER
50.02

REVISION
H

15/07/2014 1:04:28 PM

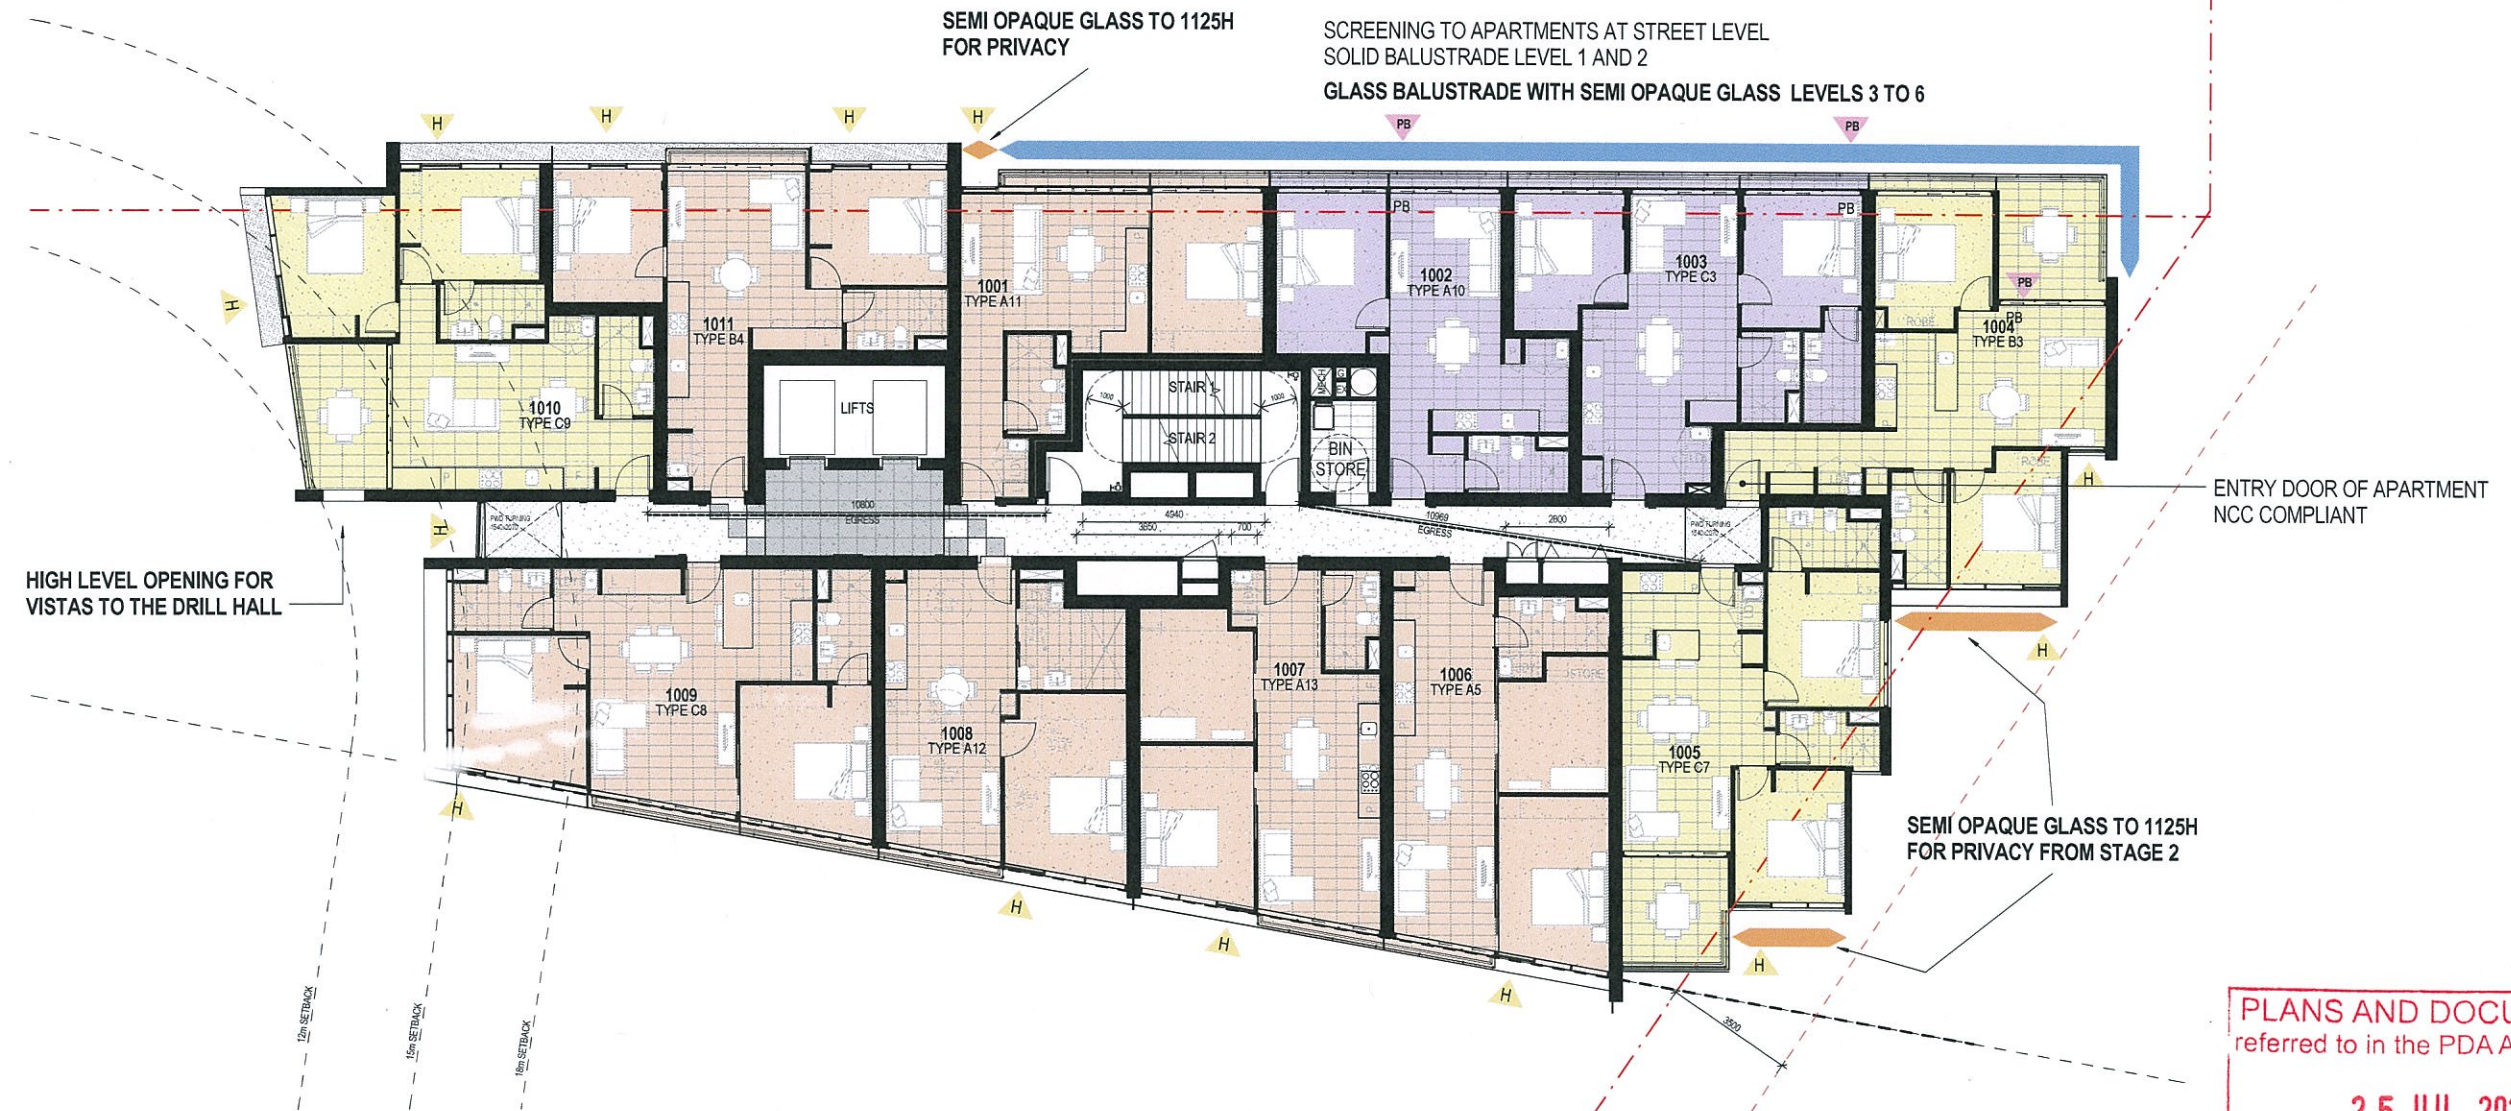

PLANS AND DOCUMENTS
referred to in the PDA APPROVAL

25 JUL 2014

MEDQ

APARTMENT TYPE KEY

- BALCONY
- OPEN EDGE TYPE WITH ADDITIONAL HOPPER VENTILATION
- OPEN EDGE TYPE WITH PUSHBOLT TO SLIDING GLASS DOOR

VENTILATION KEY

- PUSH BOLT IN SLIDING GLASS DOOR
- HOPPER WINDOW FOR VENTILATION



TYPICAL LEVEL VISUAL PRIVACY AND VENTILATION STRATEGY PLAN

bureau proberts

REV	DESCRIPTION	DATE
B	REVISED DA ISSUE	07.07.14
A	ECO SUBMISSION	02.07.14

CLIENT: METRO PROPERTY DEVELOPMENT
PROJECT: CANTERBURY TOWERS
ADDRESS: BAXTER LANE

SCALE: 1:100 (A1)
DATE: 07.07.14
DRAWN: PR
PROJECT NO: 11063
PHASE: DA
DRAWING NUMBER: FD-83
REVISION: B
10/07/2014 2:13:02 PM

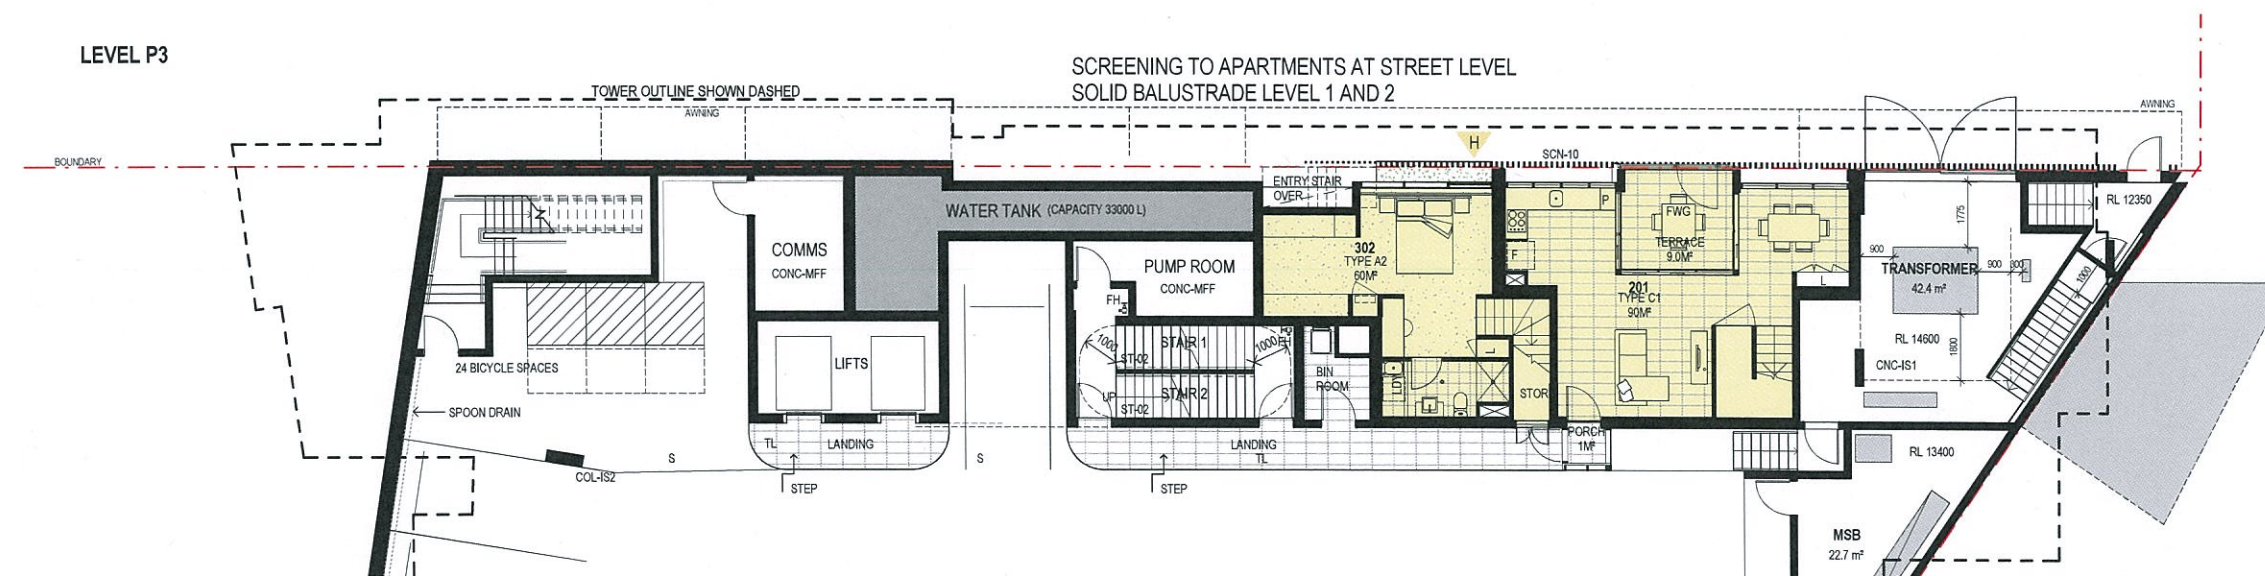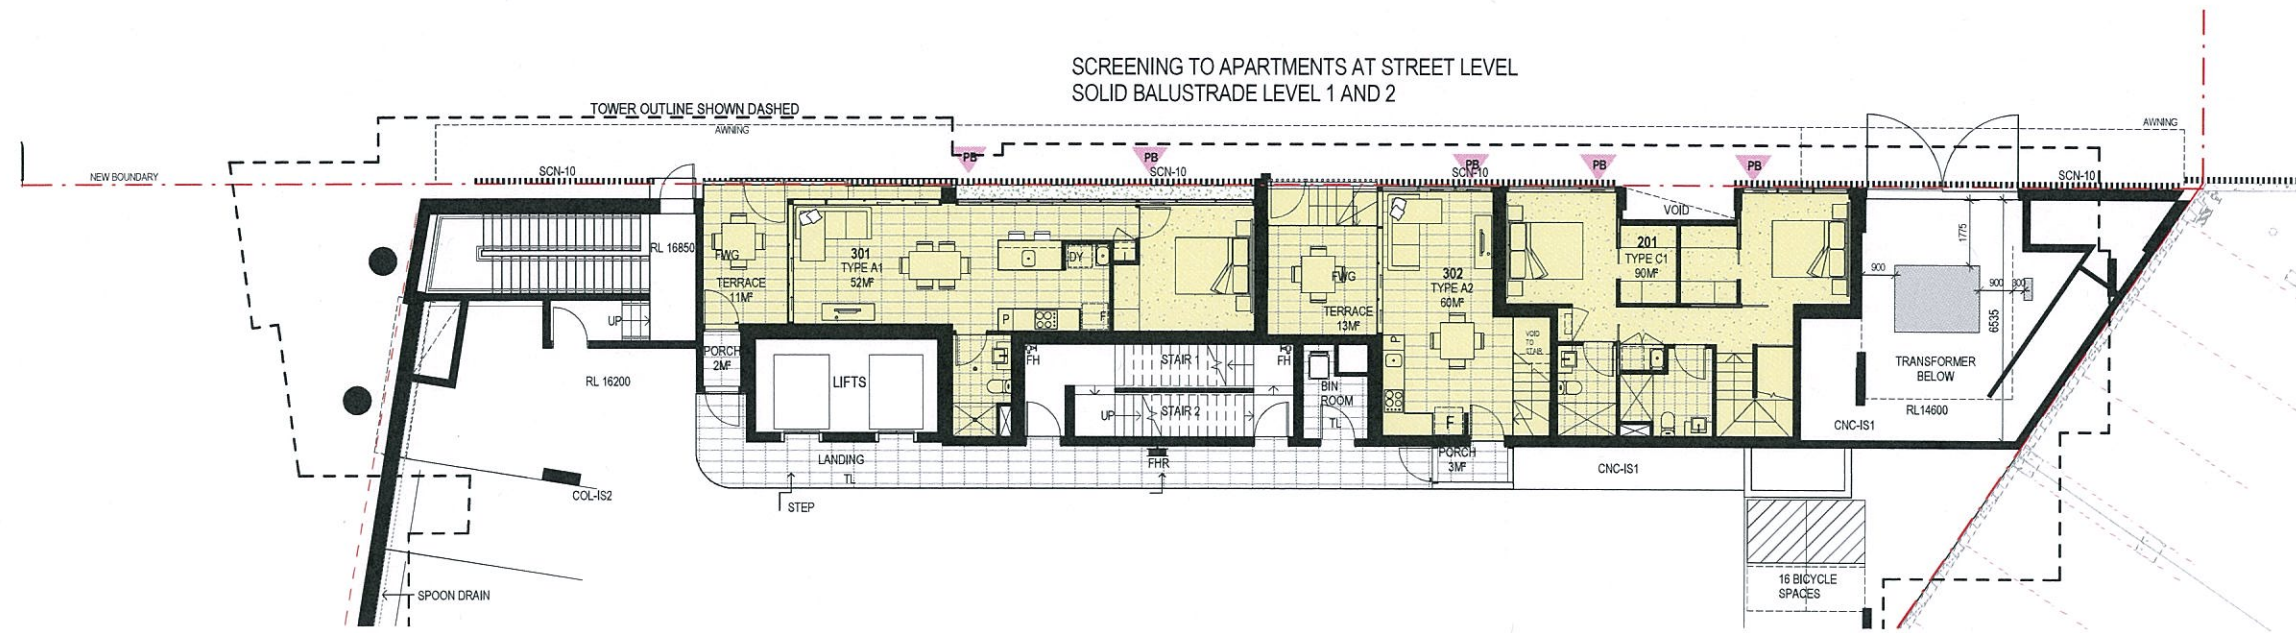

PLANS AND DOCUMENTS
referred to in the PDA APPROVAL

25 JUL 2014

MEDQ

LEVEL P2

APARTMENT TYPE KEY

- BALCONY
- OPEN EDGE TYPE WITH ADDITIONAL HOPPER VENTILATION
- OPEN EDGE TYPE WITH PUSHBOLT TO SLIDING GLASS DOOR

VENTILATION KEY

- PUSH BOLT IN SLIDING GLASS DOOR
- HOPPER WINDOW FOR VENTILATION

LEVEL P3 AND P2 VISUAL PRIVACY AND VENTILATION STRATEGY PLAN

bureau proberis

REV	DESCRIPTION	DATE
A	REVISED DA ISSUE	10.07.14

CLIENT: METRO PROPERTY DEVELOPMENT
PROJECT: CANTERBURY TOWERS
ADDRESS: BAXTER LANE

SCALE: 1:100 (A1)
DATE: 10.07.14
DRAWN: Author
PROJECT NO: 11063
PHASE: DA
DRAWING NUMBER: FD-99
REVISION: A
10/07/2014 2:13:03 PM



PLANS AND DOCUMENTS
referred to in the PDA APPROVAL

25 JUL 2014

MEDQ

APARTMENT TYPE KEY

- BALCONY
- OPEN EDGE TYPE WITH ADDITIONAL HOPPER VENTILATION
- OPEN EDGE TYPE WITH PUSHBOLT TO SLIDING GLASS DOOR

VENTILATION KEY

- PUSH BOLT IN SLIDING GLASS DOOR
- HOPPER WINDOW FOR VENTILATION

LEVEL 1 VISUAL PRIVACY AND VENTILATION STRATEGY PLAN

bureau proberts

REV	DESCRIPTION	DATE
A	REVISED DATE	10.07.14

CLIENT: METRO PROPERTY DEVELOPMENT
PROJECT: CANTERBURY TOWERS
ADDRESS: BAXTER LANE

SCALE: 1:100 (A1)
DATE: 10.07.14
DRAWN: Author
PROJECT NO: 11063
PHASE: DA
DRAWING NUMBER: FD-100
REVISION: A
10/07/2014 2:13:23 PM



PLANS AND DOCUMENTS
referred to in the PDA APPROVAL

25 JUL 2014

MEDQ

APARTMENT TYPE KEY

- BALCONY
- OPEN EDGE TYPE WITH ADDITIONAL HOPPER VENTILATION
- OPEN EDGE TYPE WITH PUSHBOLT TO SLIDING GLASS DOOR

VENTILATION KEY

- PUSH BOLT IN SLIDING GLASS DOOR
- HOPPER WINDOW FOR VENTILATION

LEVEL 2 VISUAL PRIVACY AND VENTILATION STRATEGY PLAN

REV	DESCRIPTION	DATE
A	REVISED DA ISSUE	10.07.14



PLANS AND DOCUMENTS
referred to in the PDA APPROVAL

25 JUL 2014

MEDQ

APARTMENT TYPE KEY

- BALCONY
- OPEN EDGE TYPE WITH ADDITIONAL HOPPER VENTILATION
- OPEN EDGE TYPE WITH PUSHBOLT TO SLIDING GLASS DOOR

VENTILATION KEY

- PUSH BOLT IN SLIDING GLASS DOOR
- HOPPER WINDOW FOR VENTILATION


LEVEL 3 VISUAL PRIVACY AND VENTILATION STRATEGY PLAN

bureau proberts

REV	DESCRIPTION	DATE
A	REVISED DA ISSUE	10.07.14

CLIENT: METRO PROPERTY DEVELOPMENT
PROJECT: CANTERBURY TOWERS
ADDRESS: BAXTER LANE

SCALE: 1:100 (A1)
DATE: 10.07.14
DRAWN: Author
PROJECT NO: 11063
PHASE: DA
DRAWING NUMBER: FD-102
REVISION: A
10/07/2014 2:08:54 PM

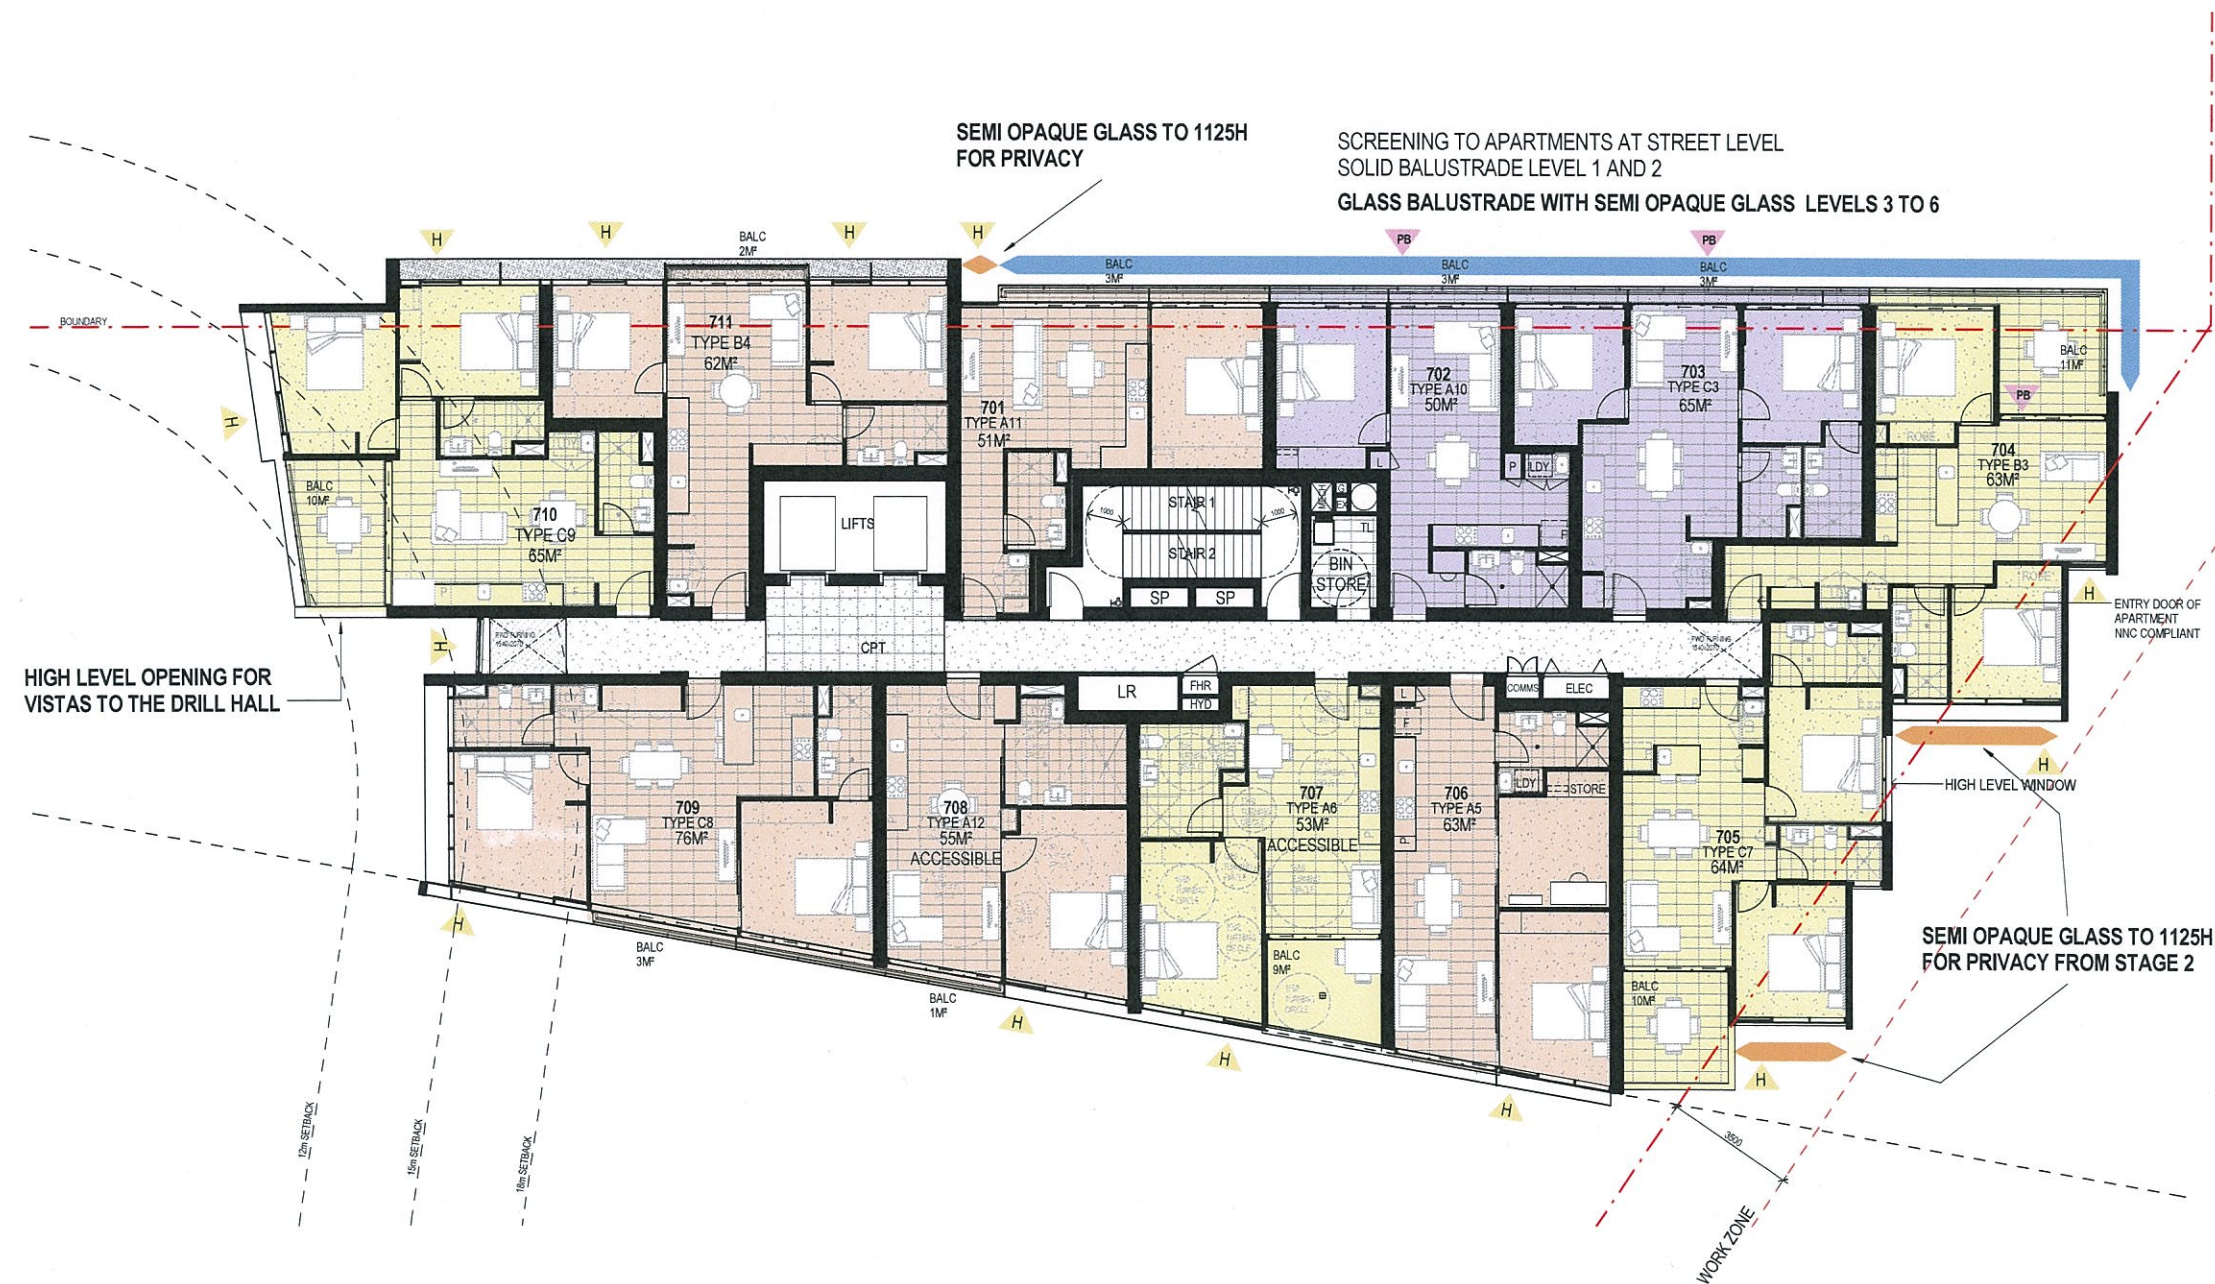

PLANS AND DOCUMENTS
referred to in the PDA APPROVAL

25 JUL 2014

MEDQ

APARTMENT TYPE KEY

- BALCONY
- OPEN EDGE TYPE WITH ADDITIONAL HOPPER VENTILATION
- OPEN EDGE TYPE WITH PUSHBOLT TO SLIDING GLASS DOOR

VENTILATION KEY

- H PUSH BOLT IN SLIDING GLASS DOOR
- PB HOPPER WINDOW FOR VENTILATION

LEVEL 4 VISUAL PRIVACY AND VENTILATION STRATEGY PLAN

bureau proberts

REV	DESCRIPTION	DATE
A	REVISED DA ISSUE	10.07.14

CLIENT: METRO PROPERTY DEVELOPMENT
PROJECT: CANTERBURY TOWERS
ADDRESS: BAXTER LANE

SCALE: 1:100 (A1)
DATE: 10.07.14
DRAWN: Author
PROJECT NO: 11063
PHASE: DA
DRAWING NUMBER: FD-103
REVISION: A
10/07/2014 2:00 PM



PLANS AND DOCUMENTS
referred to in the PDA APPROVAL

25 JUL 2014

MEDQ

APARTMENT TYPE KEY

- BALCONY
- OPEN EDGE TYPE WITH ADDITIONAL HOPPER VENTILATION
- OPEN EDGE TYPE WITH PUSHBOLT TO SLIDING GLASS DOOR

VENTILATION KEY

- PUSH BOLT IN SLIDING GLASS DOOR
- HOPPER WINDOW FOR VENTILATION

LEVEL 18 VISUAL PRIVACY AND VENTILATION STRATEGY PLAN

bureau proberts

REV	DESCRIPTION	DATE
A	REVISED DA ISSUE	10.07.14

CLIENT: METRO PROPERTY DEVELOPMENT
PROJECT: CANTERBURY TOWERS
ADDRESS: BAXTER LANE

SCALE: 1:100 (A1)
DATE: 10.07.14
DRAWN: Author
PROJECT NO: 11063
PHASE: DA
DRAWING NUMBER: FD-104
REVISION: A
10/07/2014 2:08:59 PM



PLANS AND DOCUMENTS
referred to in the PDA APPROVAL

25 JUL 2014

MEDQ

APARTMENT TYPE KEY

- BALCONY
- OPEN EDGE TYPE WITH ADDITIONAL HOPPER VENTILATION
- OPEN EDGE TYPE WITH PUSHBOLT TO SLIDING GLASS DOOR

VENTILATION KEY

- H PUSH BOLT IN SLIDING GLASS DOOR
- PB HOPPER WINDOW FOR VENTILATION

LEVEL 19 VISUAL PRIVACY AND VENTILATION STRATEGY PLAN

bureau proberts

REV	DESCRIPTION	DATE
A	REVISED DA ISSUE	10.07.14

CLIENT: METRO PROPERTY DEVELOPMENT
PROJECT: CANTERBURY TOWERS
ADDRESS: BAXTER LANE

SCALE: 1:100 (A1)
DATE: 10.07.14
DRAWN: Author
PROJECT NO: 11063
PHASE: DA
DRAWING NUMBER: FD-105
REVISION: A
10/07/2014 2:00:01 PM