




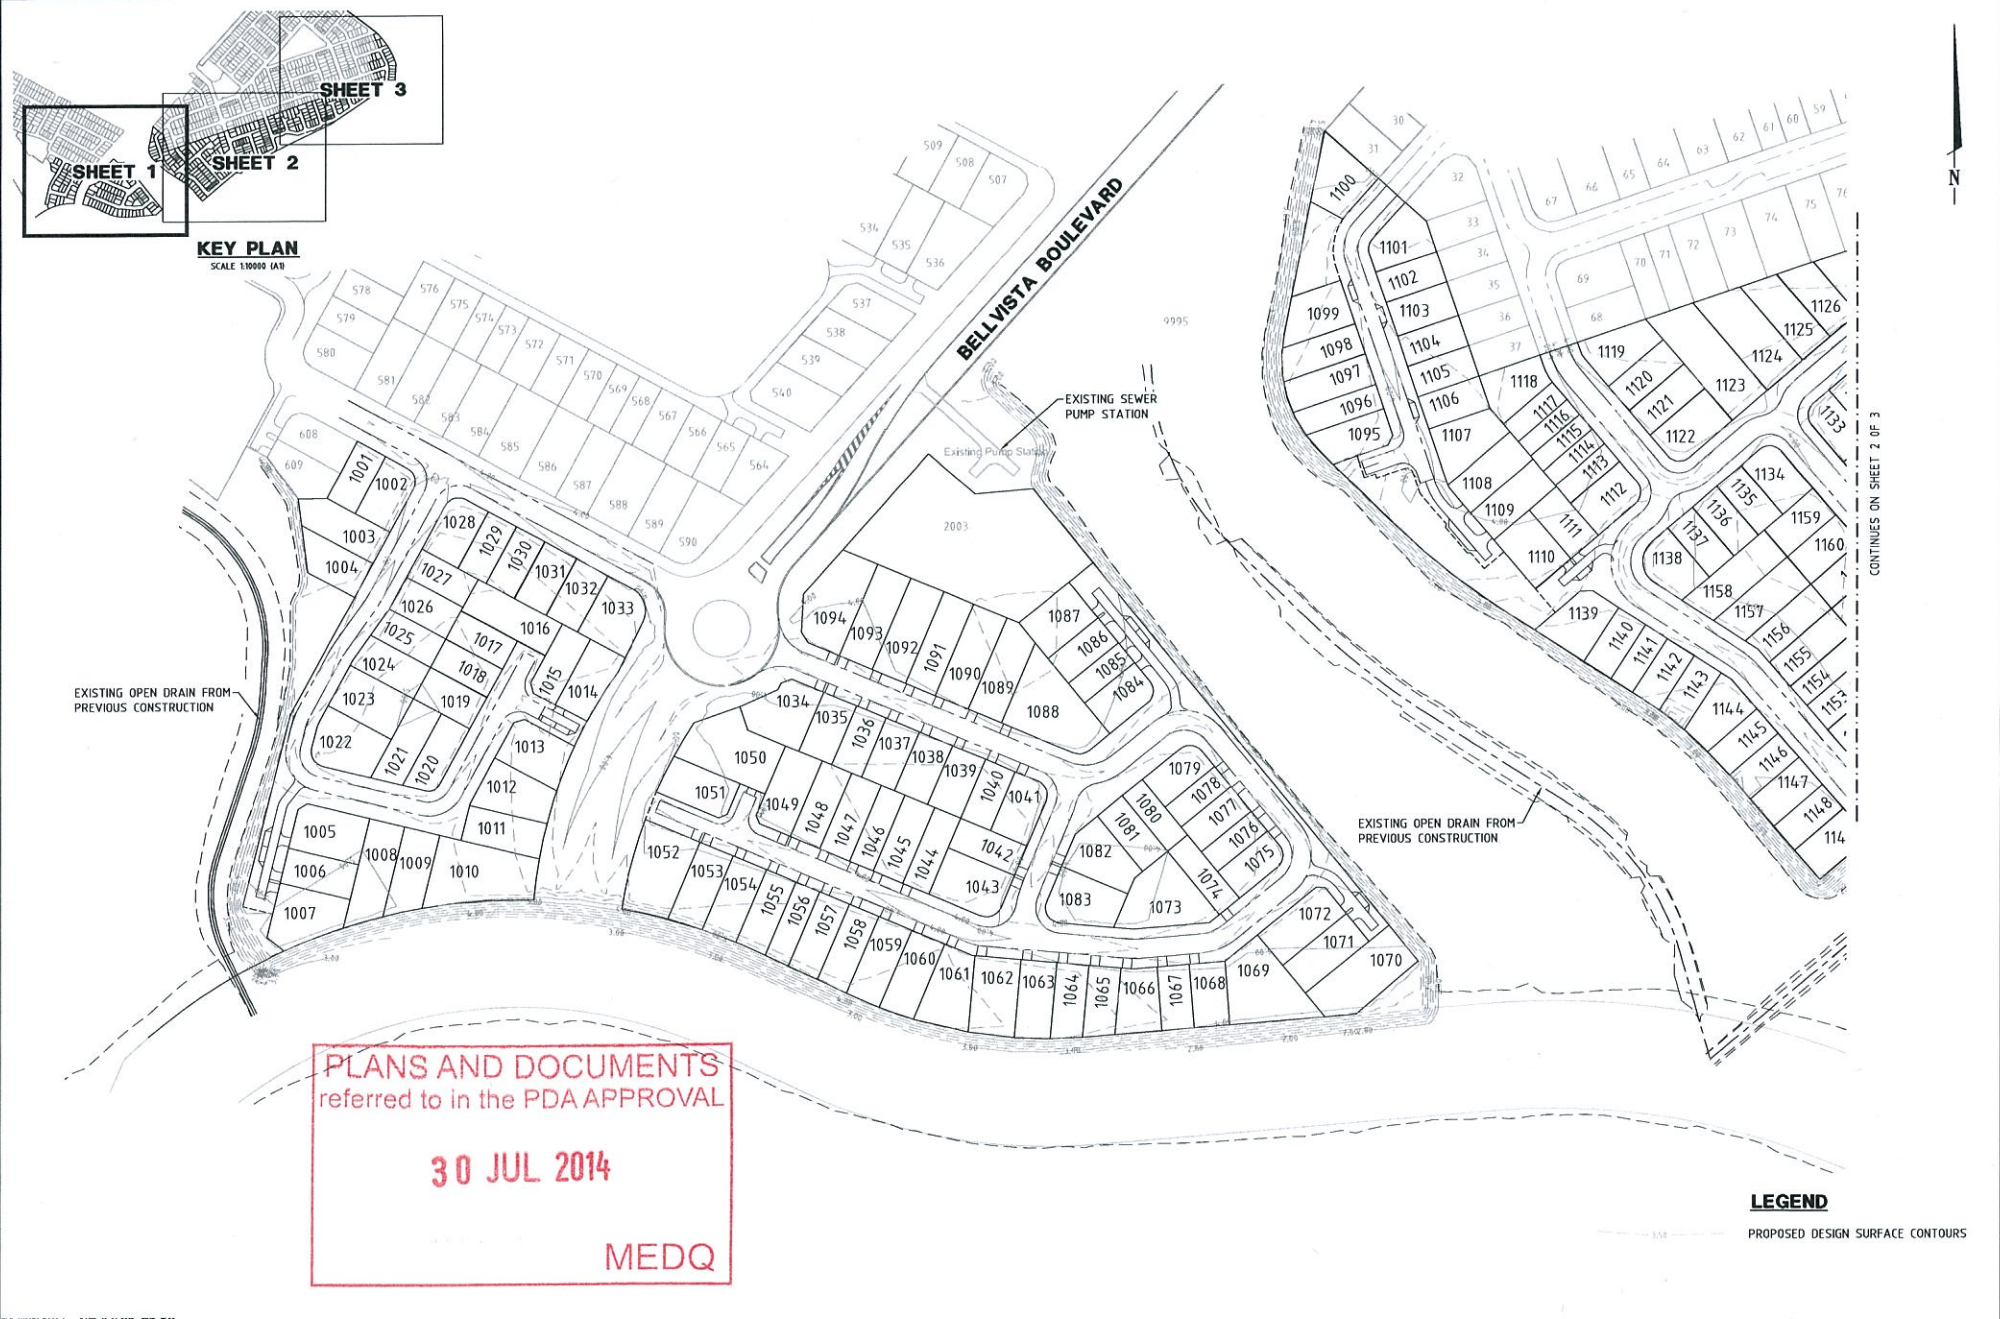

**LEGEND**  
 --- PROPOSED DESIGN SURFACE CONTOURS

|   |  |  |  |                                                                                      |  |                                               |   |   |   |   |        |
|---|--|--|--|--------------------------------------------------------------------------------------|--|-----------------------------------------------|---|---|---|---|--------|
| FILE: N12056-DA01.dwg DATE: 18-01-2013 TIME: 6:59<br>User: J. ANDREWS-111-04 N12056-DA01 N12056-Design Contours USR.dwg |  |  |  | <b>DESIGN CHECK</b><br>SCALE: 1:2000<br>1:2000 10 5 0 10 20 30 40 50 A1<br>1:2000 A3 |  | MICROFILM No.<br>PROJECT No.<br><b>N12056</b> | RPS Australia East Pty Ltd<br>PO Box 149 Wurtulla, Qld, 4575<br>Phone: (07) 5436 7888 - Fax: (07) 5493 6630<br>APPROVED BY: BRIAN THOMAS RPS 7882<br>FOR & ON BEHALF OF BROWN CONSULTING (QLD) PTY LTD | CLIENT: <b>STOCKLAND CALOUNDRA DOWNS PTY LTD</b><br>PROJECT: <b>CALOUNDRA SOUTH BELLS REACH EXTENSION DEVELOPMENT APPLICATION</b> | <b>BROWN</b><br><i>Smart Consulting</i><br>Brown Consulting (QLD) Pty Ltd<br>Level 3, 16 Innes Street, Brisbane QLD 4000<br>Telephone: 07 5410 9750 Facsimile: 07 5410 9757<br>Email: info@brownconsulting.com.au Website: www.brownconsulting.com.au | DRAWING TITLE: <b>CONCEPTUAL BULK EARTHWORKS SHEET 1 OF 3</b><br>DRAWING NUMBER: <b>N12056-DA09</b> | SHEET: |
|---|--|--|--|--------------------------------------------------------------------------------------|--|-----------------------------------------------|---|---|---|---|--------|

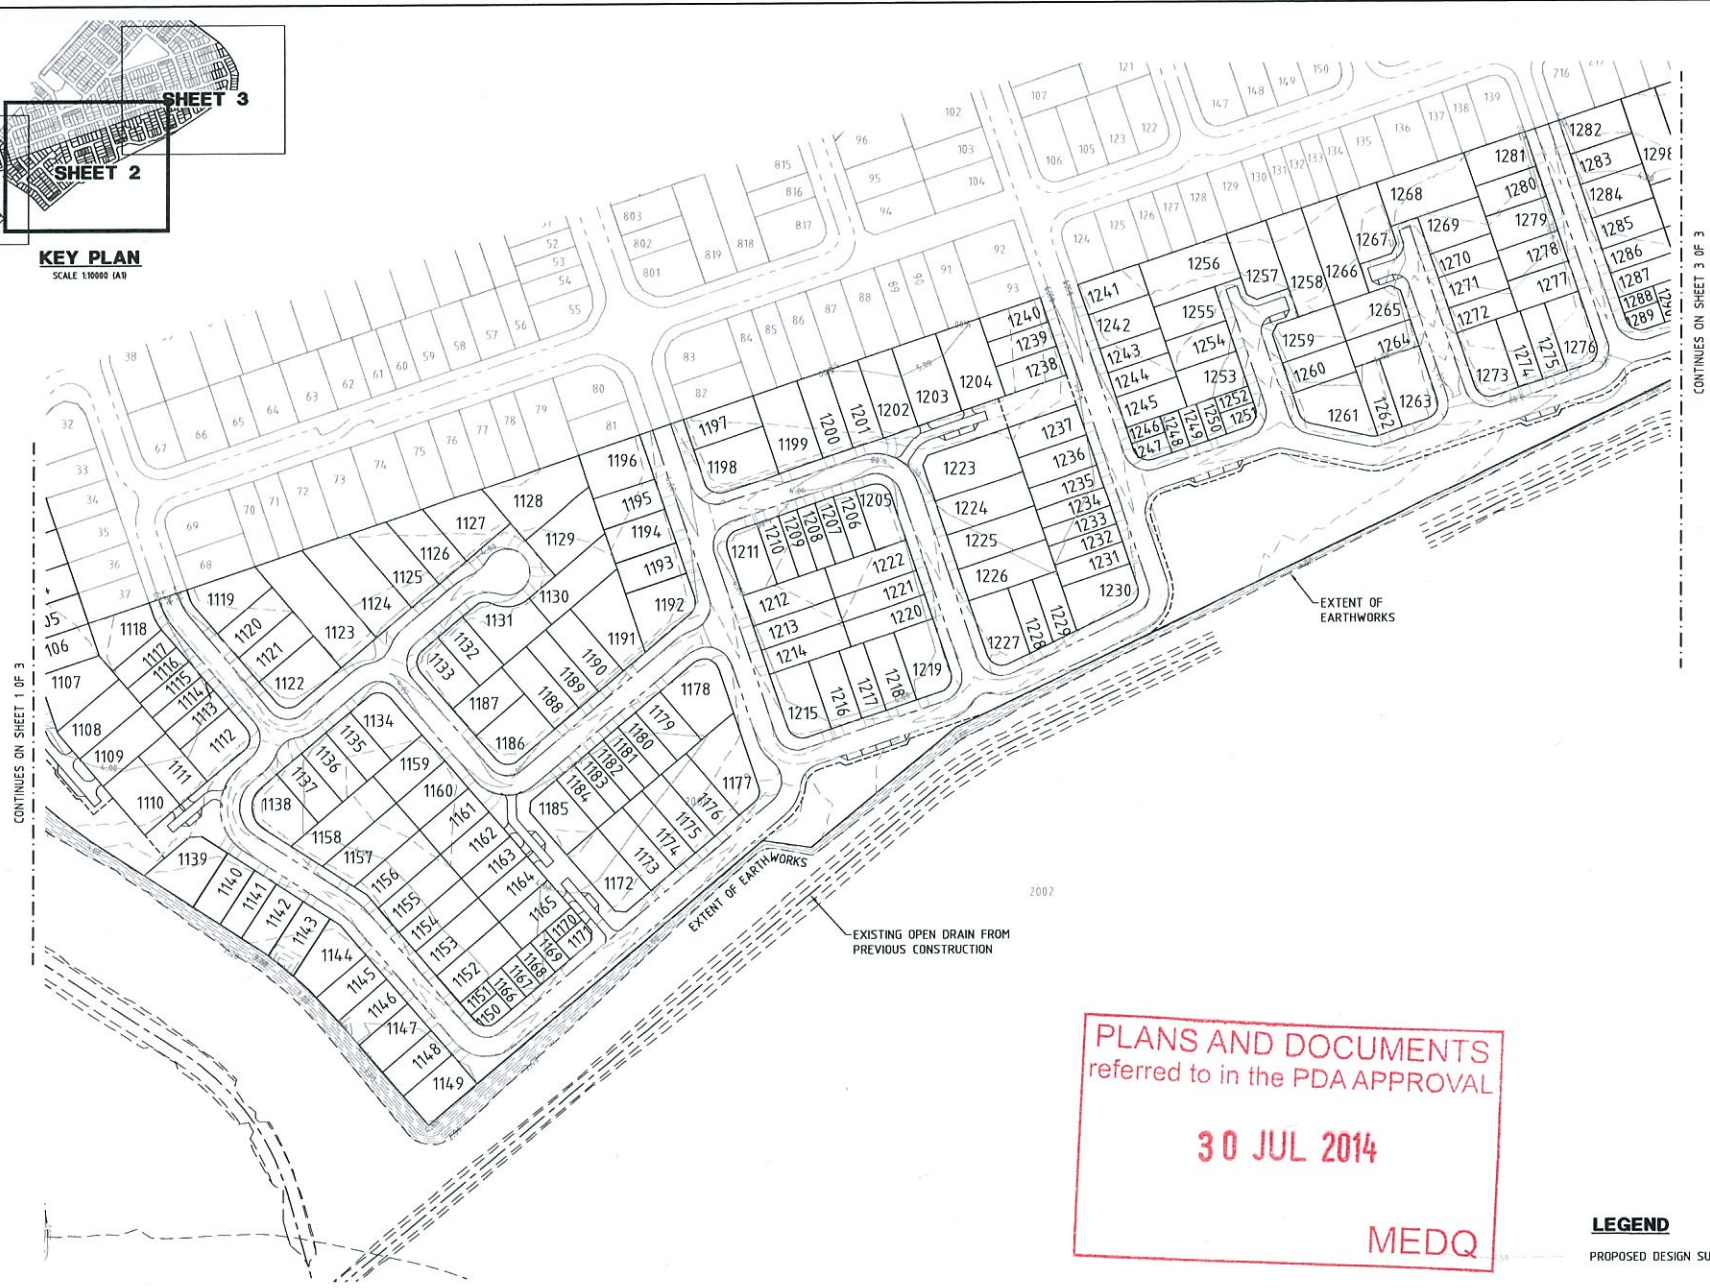

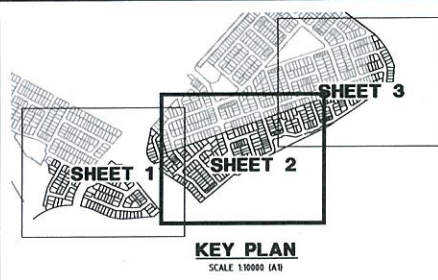

PLANS AND DOCUMENTS  
referred to in the PDA APPROVAL

**30 JUL 2014**

**MEDQ**

**LEGEND**  
PROPOSED DESIGN SURFACE CONTOURS



