


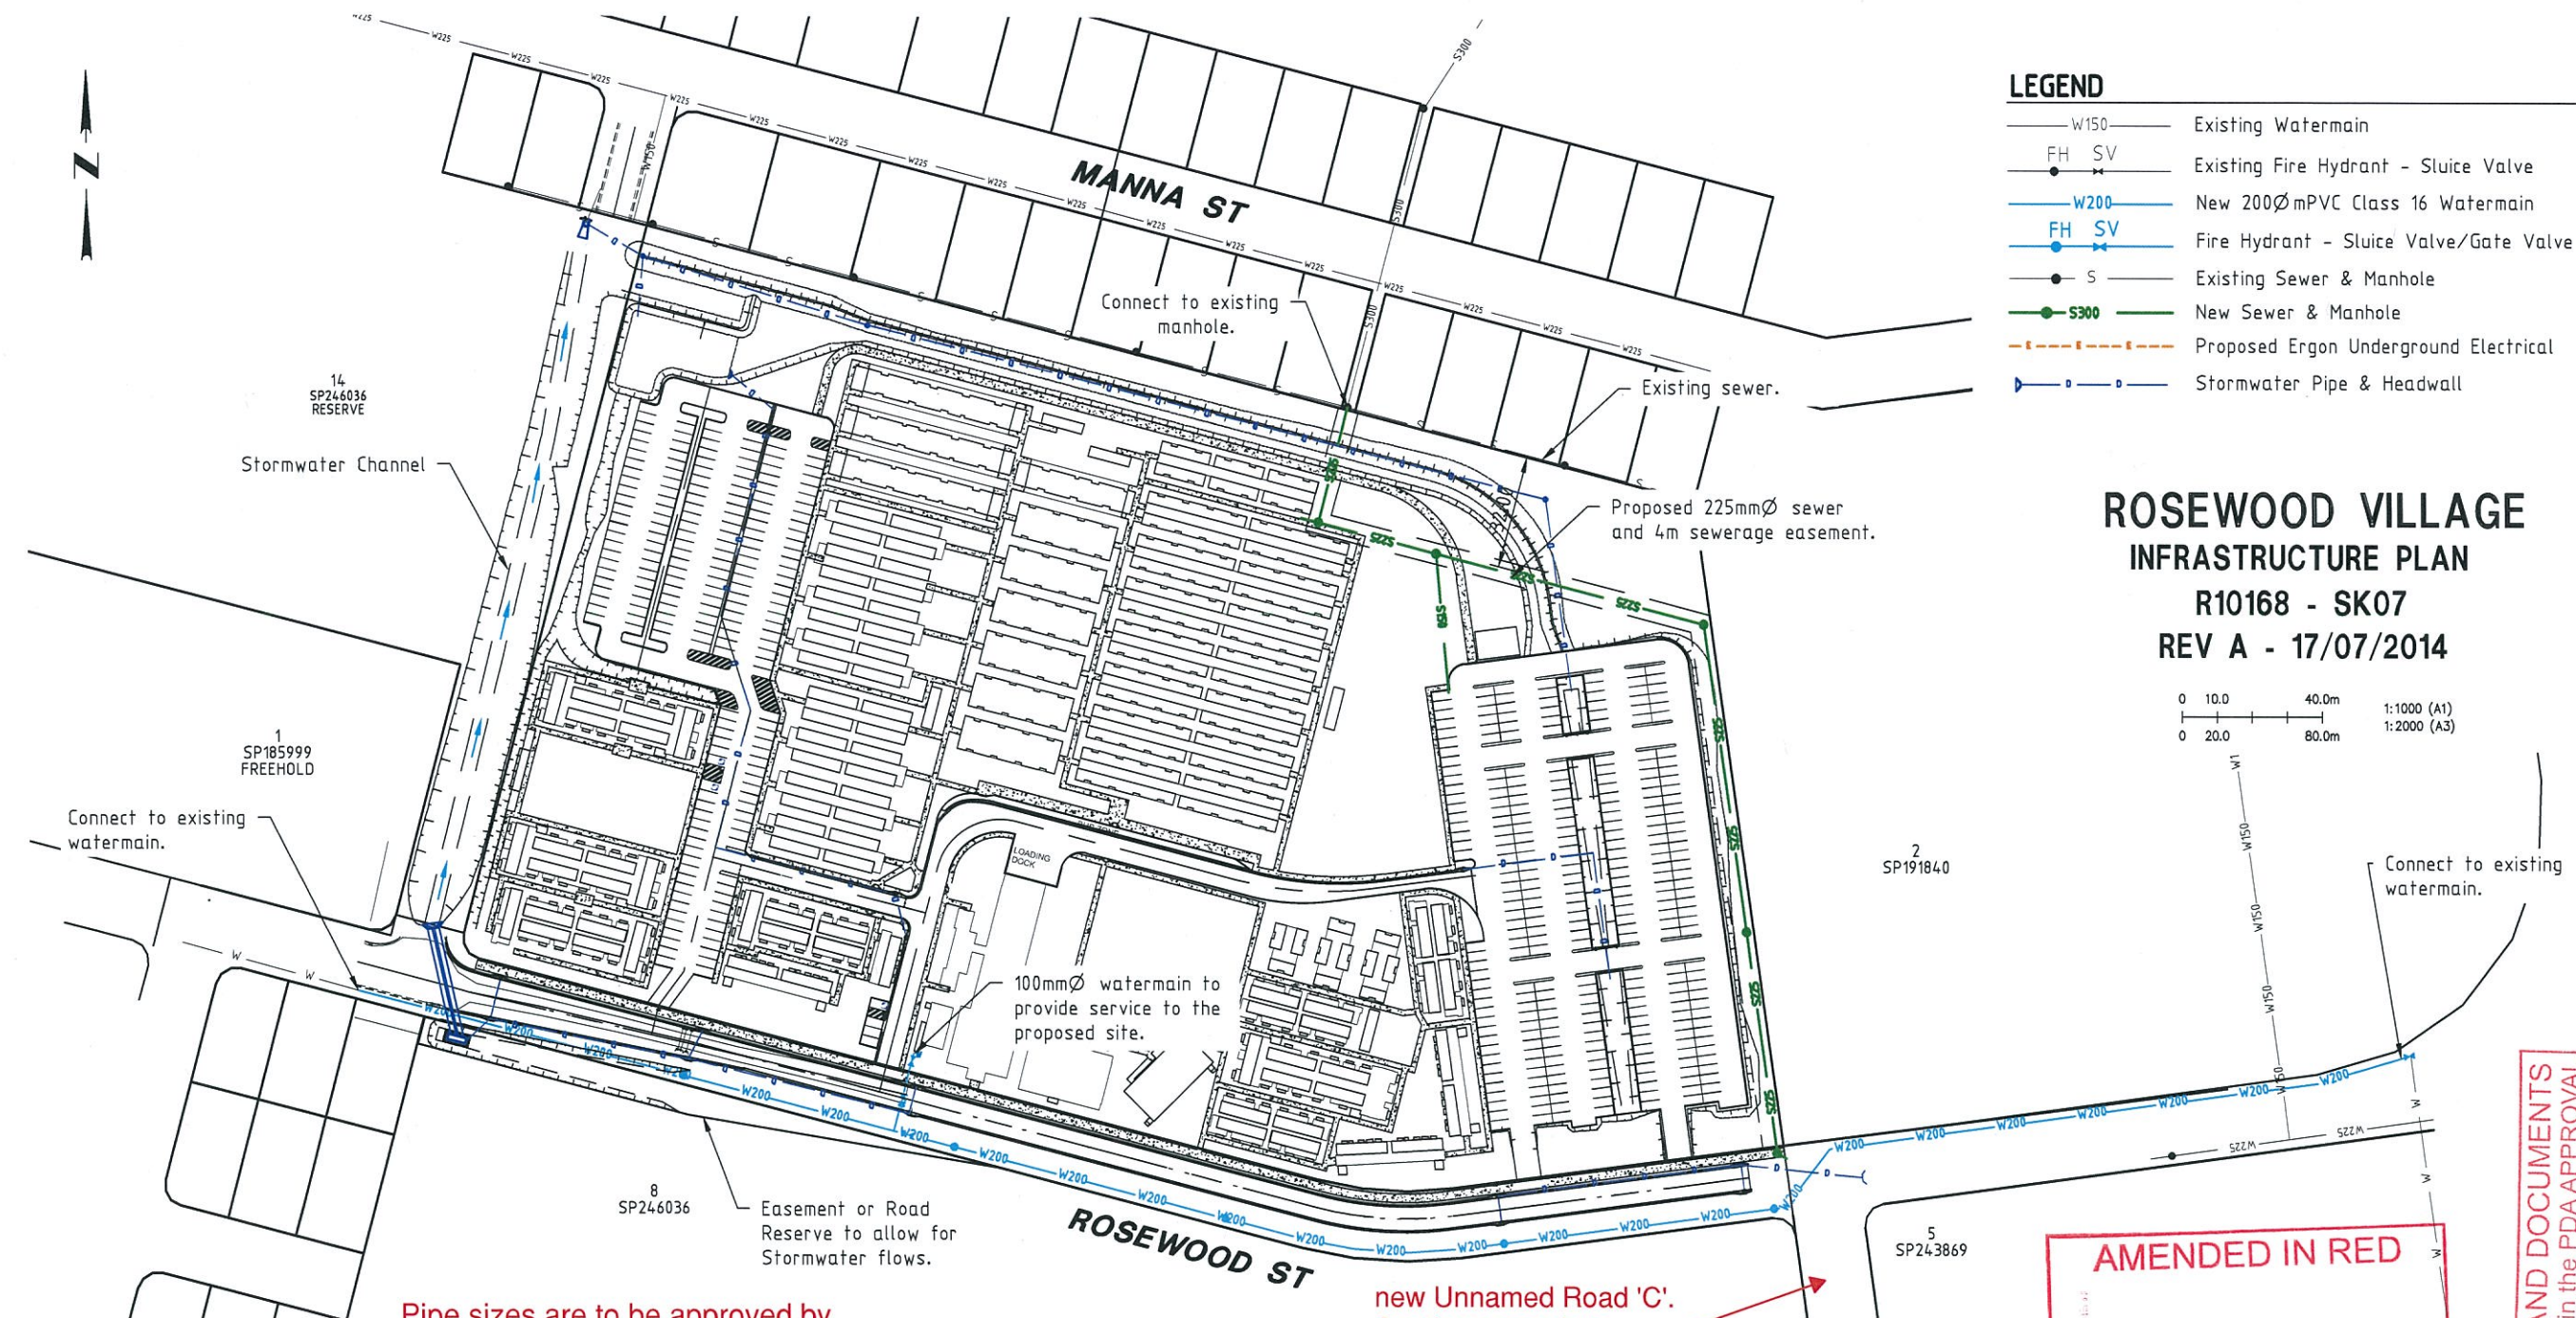

LEGEND

- W150 Existing Watermain
- FH SV Existing Fire Hydrant - Sluice Valve
- W200 New 200ØmPVC Class 16 Watermain
- FH SV Fire Hydrant - Sluice Valve/Gate Valve
- S Existing Sewer & Manhole
- S300 New Sewer & Manhole
- Proposed Ergon Underground Electrical
- Stormwater Pipe & Headwall

ROSEWOOD VILLAGE INFRASTRUCTURE PLAN

R10168 - SK07

REV A - 17/07/2014

0 10.0 40.0m 1:1000 (A1)
0 20.0 80.0m 1:2000 (A3)

Pipe sizes are to be approved by
Central Highlands Regional Council.


new Unnamed Road 'C'.
Continues south to
Capricorn Highway

AMENDED IN RED
28 JUL 2014
By: *Brenda Buda* (name)
MEDQ

PLANS AND DOCUMENTS
referred to in the PDA APPROVAL

0 AUG 2014

MEDQ

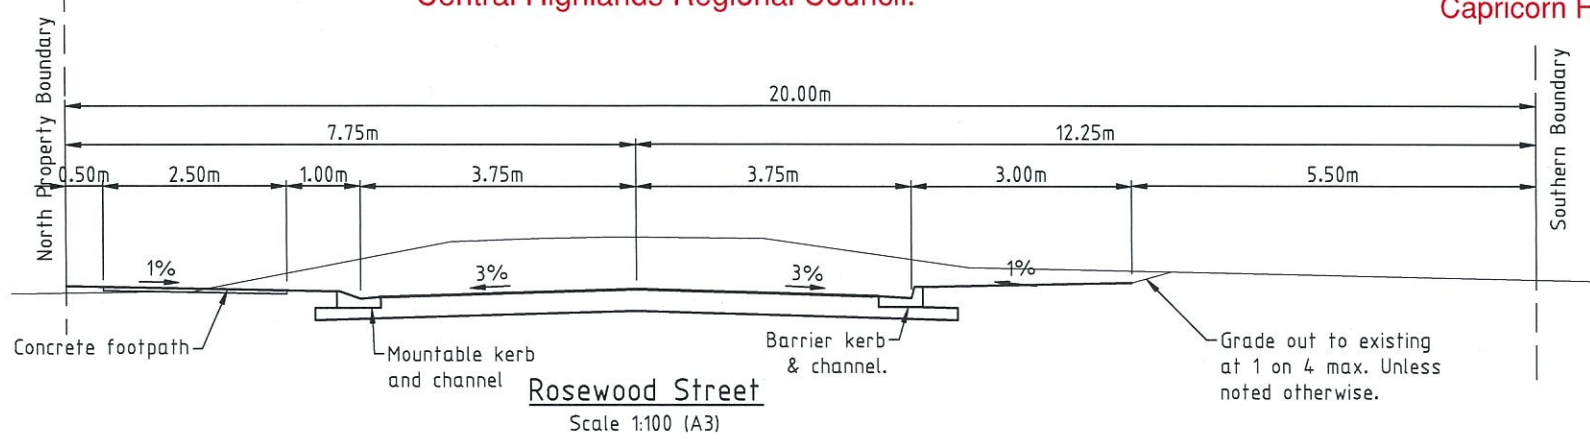

ROCKHAMPTON
P.O. Box 1580
238 Quay Street,
Rockhampton Q 4700

Telephone (07) 4931 0777
Facsimile (07) 4921 4866
E-Mail: Rockhampton@brownconsulting.com.au

BROWN

Smart Consulting

INCORPORATING GRAHAM SCOTT & ASSOCIATES