



APPROVED PLAN
ONLY REFERS TO:

Earth works	☒	Sediment & Erosion	☒
Stormwater	☒	Road works	☒
Water	☒	Sewer	☒
Other	☐		

Filling & Excavation
- 5 DEC 2005

Dated _____

AMENDED IN RED

28 AUG 2014

By: BRIANNA FIFFE (name)
MEDQ

PLANS AND DOCUMENTS
referred to in the PDA APPROVAL

28 AUG 2014


MEDQ

COPYRIGHT
The copyright and other intellectual property rights in this document are the property of Sinclair Knight Merz Pty Ltd. All rights are reserved. No part of this document may be reproduced, stored in a retrieval system, or transmitted in any form or by any means, electronic, mechanical, photocopying, recording, or by any information storage or retrieval system, without the prior written permission of Sinclair Knight Merz Pty Ltd. All rights are reserved.

REV	DATE	DESCRIPTION	BY	CHKD
A	01/10/07	TENDER ISSUE	...	...
B	25/06/04	TENDER ISSUE	...	...
C	23/9/04	ISSUED FOR CONSTRUCTION SRS	...	...

ISSUED FOR
CONSTRUCTION

DATE 23/9/04

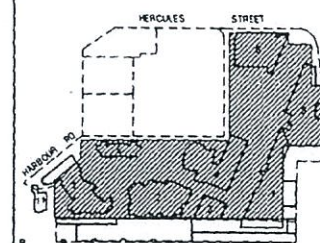

KEY PLAN

PORTSIDE WHARF

MULTIPLEX

PROJECT

PORTSIDE WHARF
Hercules Street,
Ascot Q

CLIENT

MULTIPLEX DEVELOPMENTS
Level 24 Waterfront Place
1 Eagle Street
Brisbane Q

DRAWING NAME

BULK EARTHWORKS
STAGE 1
LAYOUT PLAN

SCALE

1:500

APPROVED PROJECT DIRECTOR
PROJECT MANAGER
DESIGNER
CHECKER

DATE 12/09/04
PROJECT NO. QB50061

B1

SKM

Sinclair Knight Merz Pty Ltd
A.C.N. 001 024 095

300 Ann Street
Brisbane QLD 4000 Australia
Telephone (07) 3244 1100
Facsimile (07) 3244 1100

BUILDING BE
DISCIPLINE S
LEVEL -
DWG NO 010
REV 0

N 1:500

HARBOUR ROAD

HERCULES STREET

HERCULES STREET

REMORA ROAD

HATCHING DENOTES EXTENT OF FILLING TO EXISTING NATURAL SURFACE (BY OTHERS) DURING STORMWATER DRAINAGE EARLY WORKS

DEWATERING SPEARS (INDICATIVE LOCATIONS ONLY) TO DEWATERING SUBCONTRACTORS SPECIFICATIONS TYP. UNO. LOCATION, DEPTH & EXTENT OF DEWATERING SPEARS TO BE TO DEWATERING SUBCONTRACTOR DESIGN

BULK EXCAVATION CONTRACTOR SHALL AVOID ANY DAMAGE TO EXISTING BOX CULVERT LINE. ANY DAMAGE TO EXISTING STRUCTURE OR SERVICES SHALL BE MADE GOOD AT THE CONTRACTORS EXPENSE

CONTIGUOUS PILE CUTOFF WALL TO RETURN ALONG SIDE BOUNDARY MIN 10m

NOMINAL ZONE FOR DRAINAGE & ACCESS HATCHED THUS EXCAVATED LEVEL AT COMPLETION OF DEMOLITION CONTRACT (BY OTHERS)

EXISTING WHARF STRUCTURE

WHARF BOUNDARY

APPROX BUILDING 2 BOUNDARY

BULK EARTHWORKS - STAGE 1 LAYOUT PLAN

SCALE 1:500

LEGEND:-

- EXCAVATION LINE DURING EARLY WORKS (BY OTHERS)
- BULK EXCAVATION BATTER EXTENTS - THIS CONTRACT
- EXTENT OF SHEET PILING (BY OTHERS)
- EXTENT OF CONTIGUOUS PILED WALL (BY OTHERS)
- PROPERTY BOUNDARY
- APPROX. LOCATION OF DEWATERING SPEAR
- ▲ DENOTES EXISTING SURFACE LEVEL

NOTES:-

- THE SUBCONTRACTOR SHALL REVIEW THE GEOTECHNICAL REPORT No. 03900 DATED 20 JUNE 2003 BY BUTLER PARTNERS. THE SUBCONTRACTOR SHALL NOTE ALL PROVISIONS AND FINDINGS WITHIN THE GEOTECHNICAL REPORT INCLUDING ACID SULPHATE SOILS, STABLE BATTER ANGLES, GROUND WATER LEVEL, ETC.
- EXISTING SERVICES INFORMATION ON THIS DRAWING HAS BEEN EXTRACTED FROM SURVEY DRAWINGS 6121-04-01E TO -04E BY PIKE HIRLS MCMONAGHTY PTY LTD. NOTE THAT SERVICES SHOWN ARE NOT THE COMPLETE EXTENT AS ONLY VISIBLE SURFACE FEATURES OF SERVICES WERE LOCATED DURING THE SURVEY. THE SUBCONTRACTOR SHALL TAKE RESPONSIBILITY FOR LOCATING EXISTING SERVICES ON SITE AND PROTECTING SERVICES FROM DAMAGE. ANY DAMAGE TO EXISTING SERVICES SHALL BE MADE GOOD AT THE EXPENSE OF THE CONTRACTOR.
- DEWATERING SUBCONTRACTOR, BULK EXCAVATION SUBCONTRACTOR & RETENTION SUBCONTRACTOR SHALL COORDINATE ALL WORKS ON SITE.
- THE GEOTECHNICAL ENGINEER IS TO BE CONSULTED AT ALL TIMES REGARDING ACCEPTABLE STABLE BATTER ANGLES

1:500
100 0 10 20 30 40 50m
FULL SIZE ON B1

FILENAME: 50061_RL_S...DWG
LOCATION: 130BAP/PROJECTS/50061/CRUISE SHIP/LOADING/STRUCTURAL/BULK EARTHWORKS
DATE: 12/09/04 14:48
XREF: X50061-B1-S-STE, X50061-C-SURVEY, X50061-B1-S-B1, X50061-B1-S-B2, X50061-B1-S-B3, X50061-C-DESIGN, X50061-H-DESIGN, X50061-G-S-P00, X50061-E-DESIGN, B1_SHEET_BLOC, X50061-W-DESIGN, X50061-W-EXIST

Copyright
The copyright and information contained in this document
are the property of Sinclair Knight Merz Pty Ltd
Use or copying of this document in whole or in part without
the written permission of Sinclair Knight Merz Pty Ltd
constitutes an infringement of copyright.


REV DATE
A 01/10/03 ISSUE FOR INFORMATION KH JP
B 25/08/04 TENDER ISSUE SRS
C 13/04/04 ISSUED FOR PILING TENDER SRS
D 23/09/04 ISSUED FOR CONSTRUCTION SRS

PLANS AND DOCUMENTS
referred to in the PDA APPROVAL

28 AUG 2014

MEDQ

ISSUED FOR
CONSTRUCTION
DATE 23/09/04

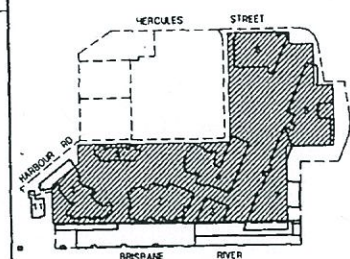

KEY PLAN

PORTSIDE WHARF

MULTIPLEX

PROJECT
PORTSIDE WHARF
Hercules Street,
Ascot, Q


CLIENT
MULTIPLEX DEVELOPMENTS
Level 24 Waterfront Place
1 Eagle Street
Brisbane, Q

DRAWING NAME
**BULK EARTHWORKS
STAGE 1
SECTIONS
SHEET 1**


APPROVED PROJECT DIRECTOR
PROJECT MANAGER
DESIGNED
CHECKED
DATE 4/2/07
SKM PROJECT NO
QB50061

SKM Sinclair Knight Merz Pty Ltd
A.C.N. 001 024 095
369 Ann Street
Brisbane QLD 4000 Australia
Telephone (07) 3244 7100
Facsimile (07) 3244 7300

BUILDING	DISCIPLINE	LEVEL	DWG NO	REV
BE	S	-	011	0

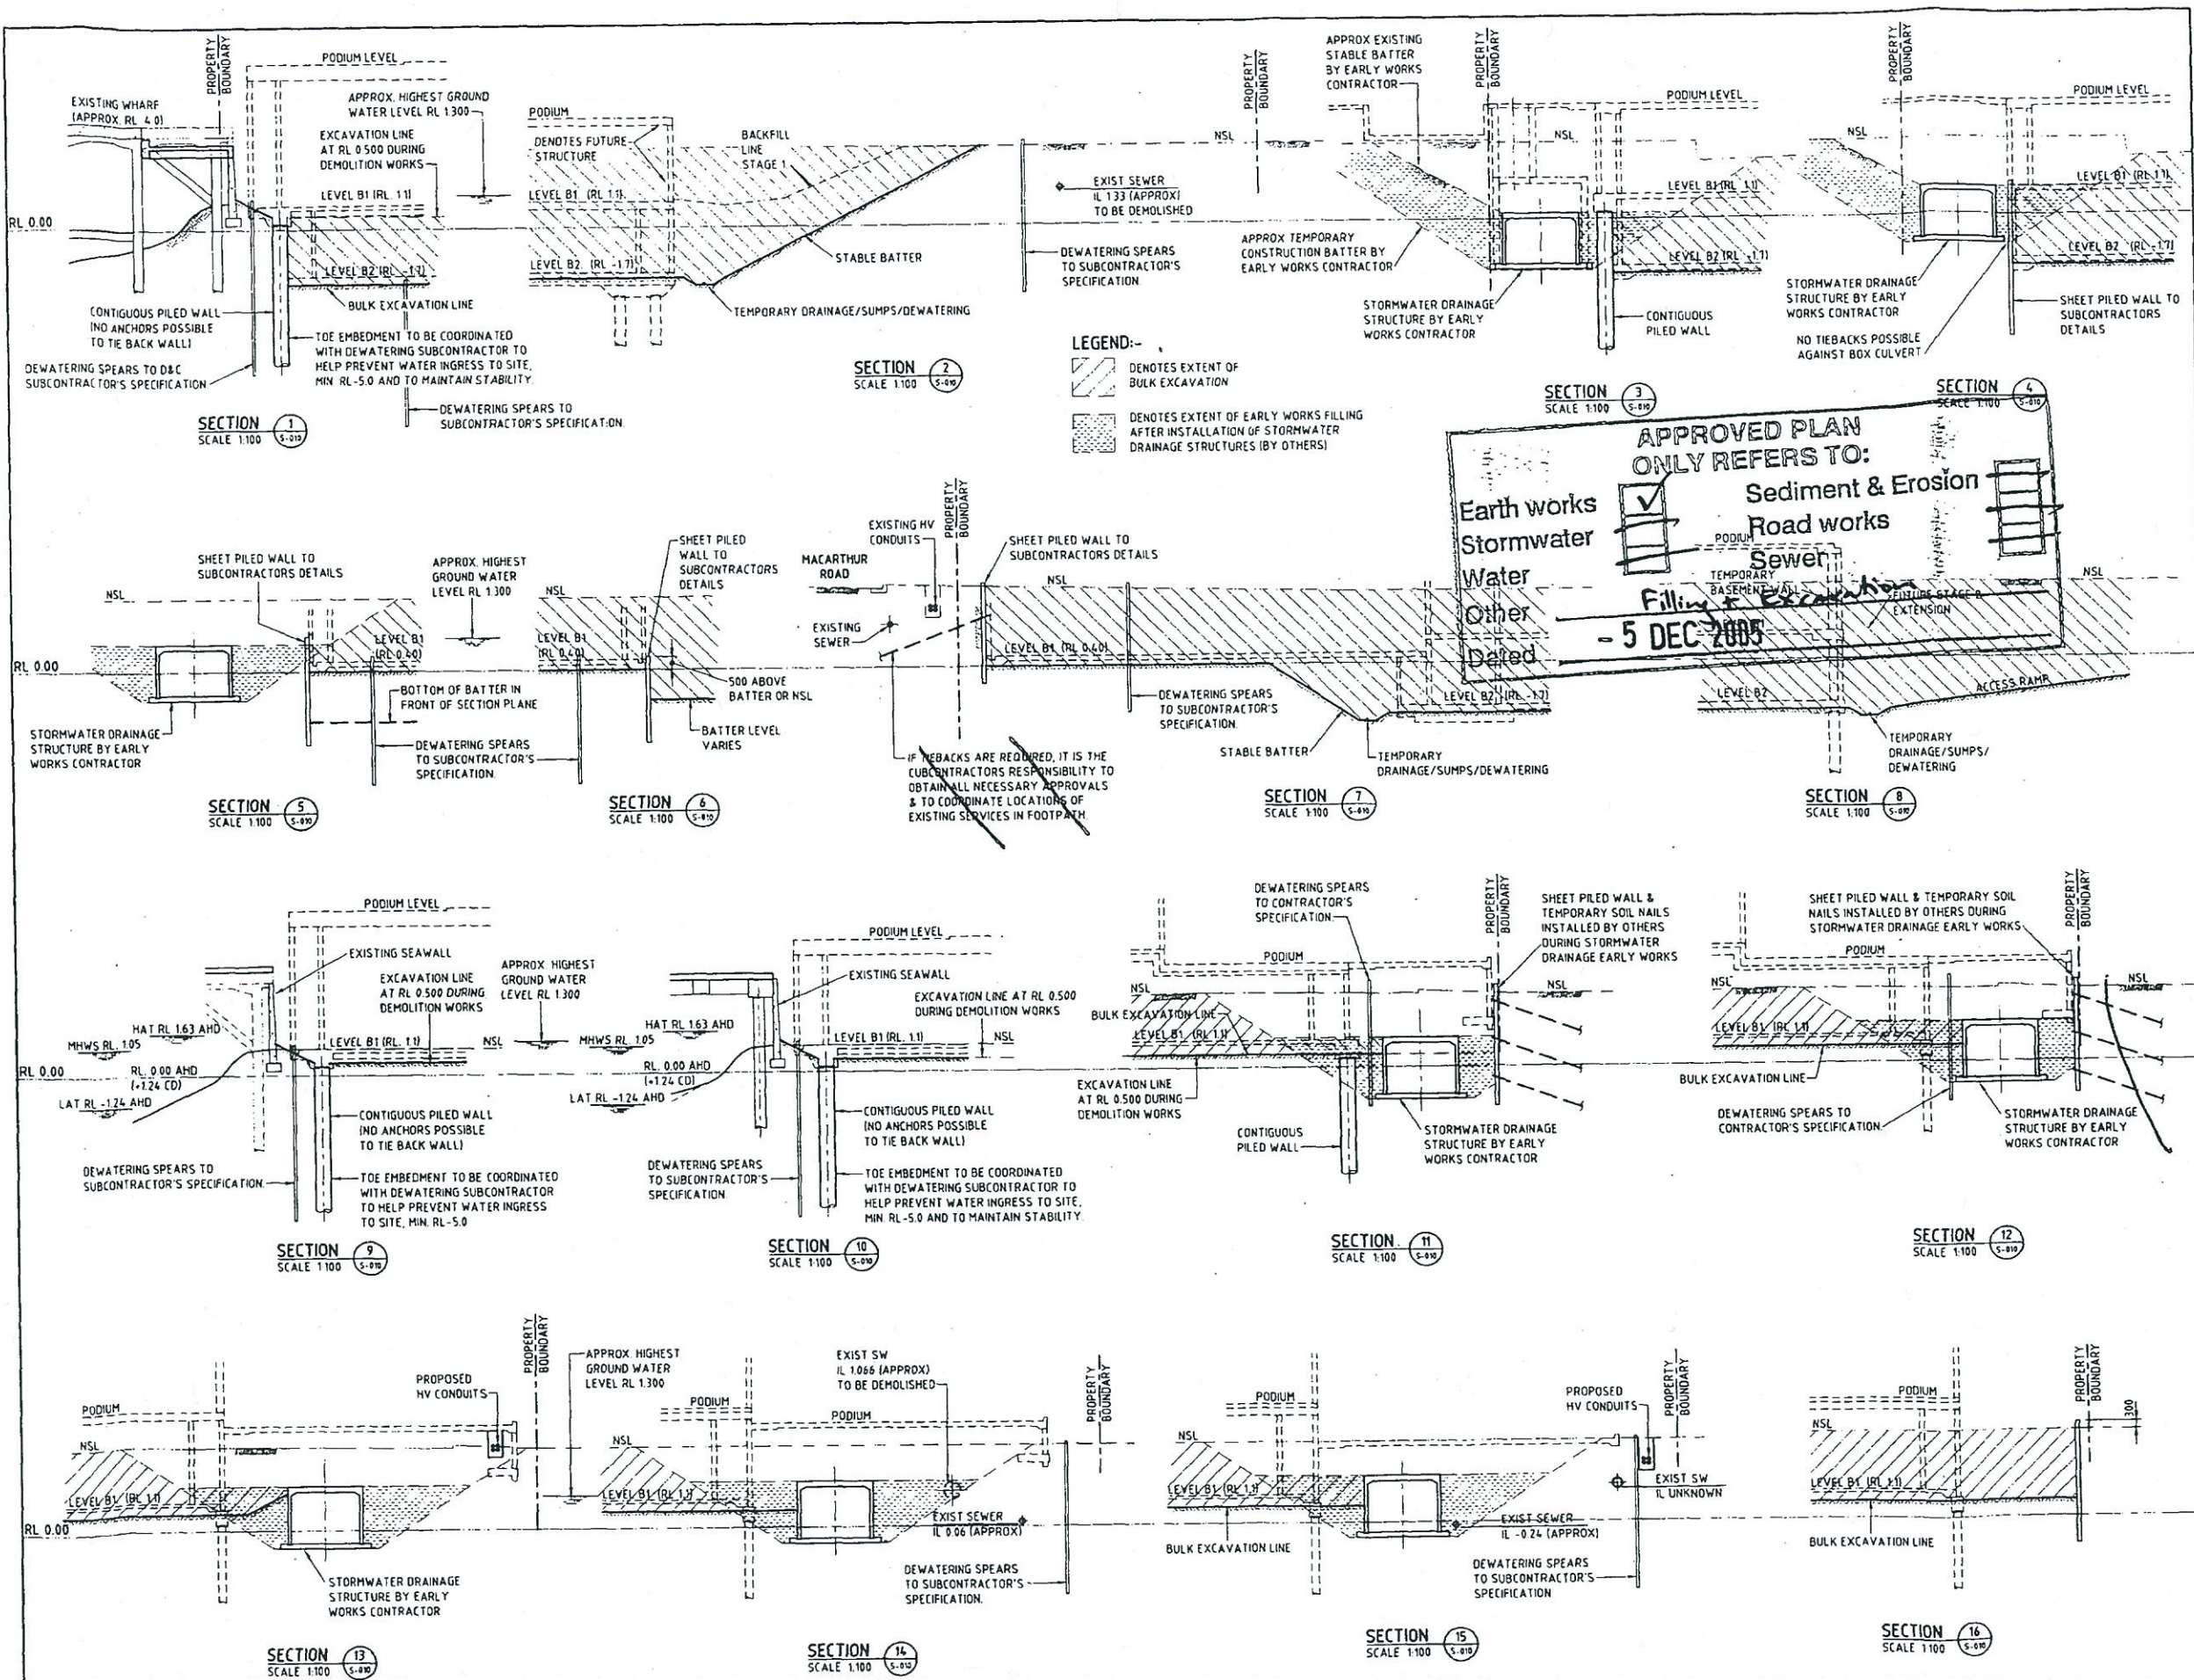

FILENAME: S001_BE_S-0110100
LOCATION: 1:000M PROJECT/0050001 CRUISE SHIP/CAID/000/STRUCTURAL/BULK EARTHWORKS
DATE: 10/20/04 1:10 PM
XREF: B1, SHEET, BLDG, X50001-C-DESIGN, X50001-B1-S-B1, X50001-B1-S-B2, X50001-BE-S-011

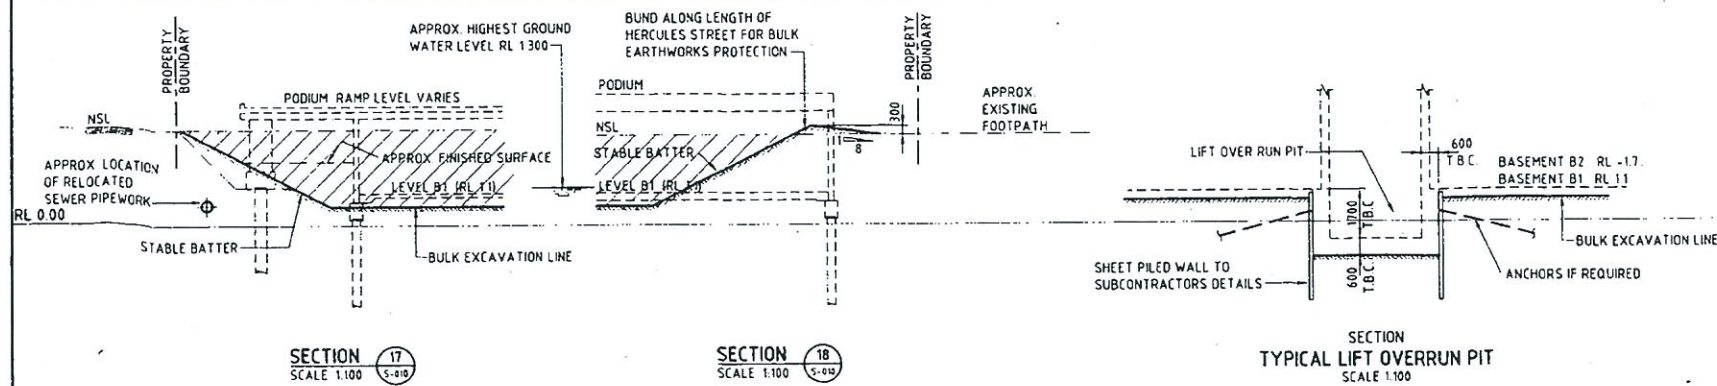

COPYRIGHT
The contents and information contained in this document are the copyright of Sinclair Knight Merz Pty Ltd. Use or copying of the document in whole or in part without the written permission of Sinclair Knight Merz Pty Ltd. constitutes an infringement of copyright.

REV. DATE TIME

A 25/06/04 TENDER ISSUE SRS

B 13/08/04 LIFT OVERRUN PIT REVISED SRS


C 23/09/04 ISSUED FOR CONSTRUCTION SRS

PLANS AND DOCUMENTS referred to in the PDA APPROVAL

28 AUG 2014

MEDQ

ISSUED FOR CONSTRUCTION
DATE 23/09/04

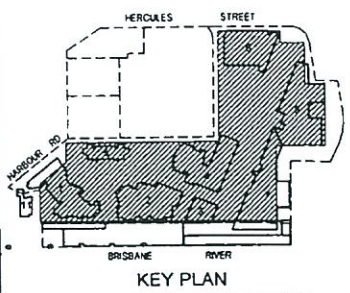

PORTSIDE WHARF

MULTIPLEX

PROJECT
PORTSIDE WHARF
Hercules Street,
Ascot, Q

CLIENT
MULTIPLEX DEVELOPMENTS
Level 24 Waterfront Place
1 Eagle Street
Brisbane, Q

DRAWING NAME
BULK EARTHWORKS
STAGE 1
SECTIONS
SHEET 2

APPROVED PROJECT DIRECTOR
DESIGNED PROJECT MANAGER
DESIGNED
J. PEACH
JP/SRS
DESIGN REVIEW
B1

SKM PROJECT NO.
QB50061

SKM Sinclair Knight Merz Pty Ltd
A.C.N. 001 024 095
369 Ann Street
Brisbane QLD 4000 Australia
Telephone (07) 3244 7100
Facsimile (07) 3244 7300

APPROVED PLAN
ONLY REFERS TO:

Earth works ☒ Sediment & Erosion ☒
Stormwater ☒ Road works ☒
Water ☒ Sewer ☒
Other ☐ Filling + Excavation ☒
Dated **5 DEC 2005**