
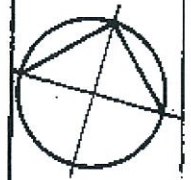
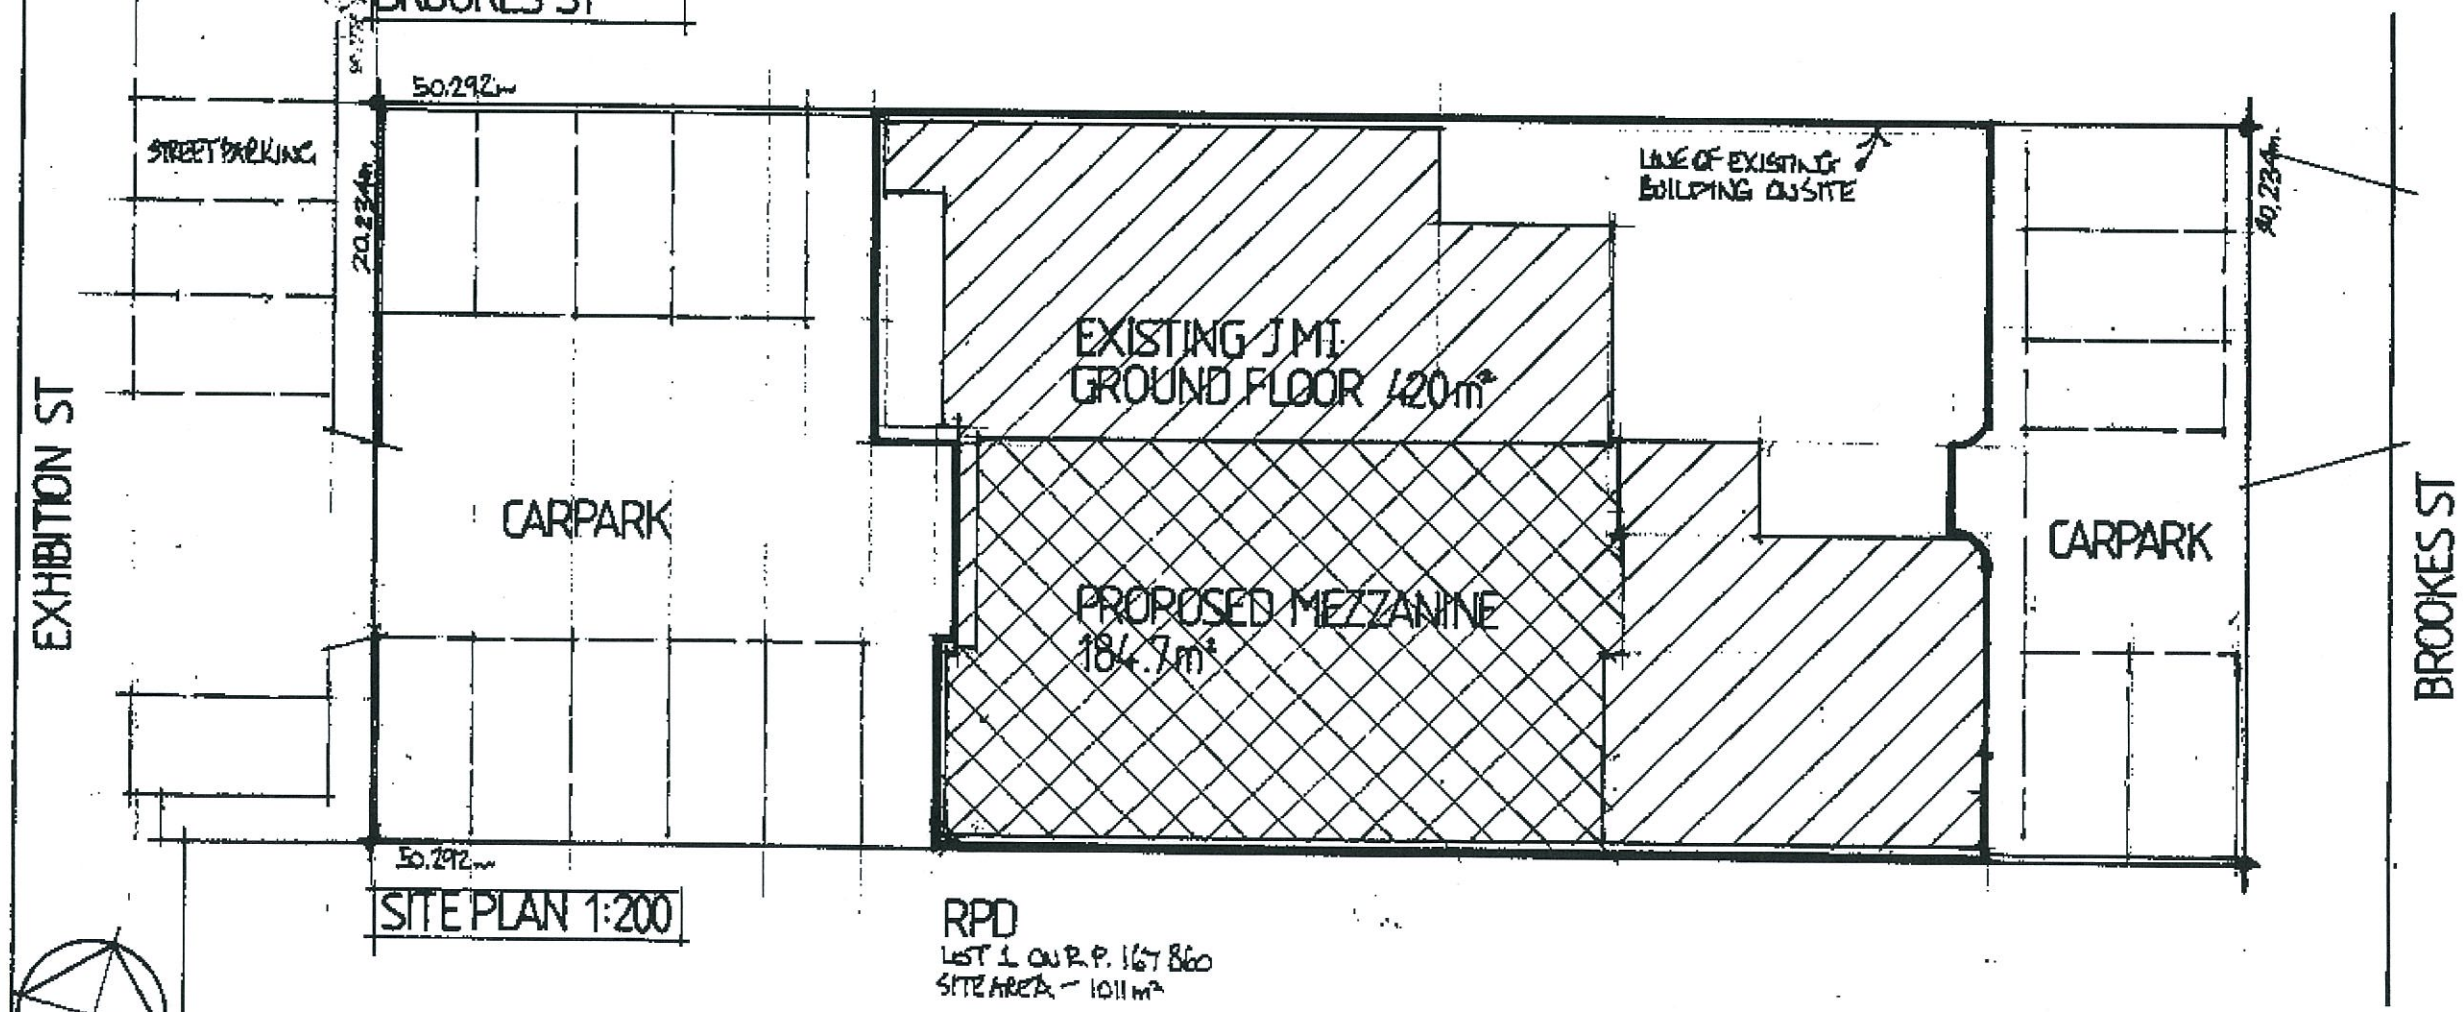
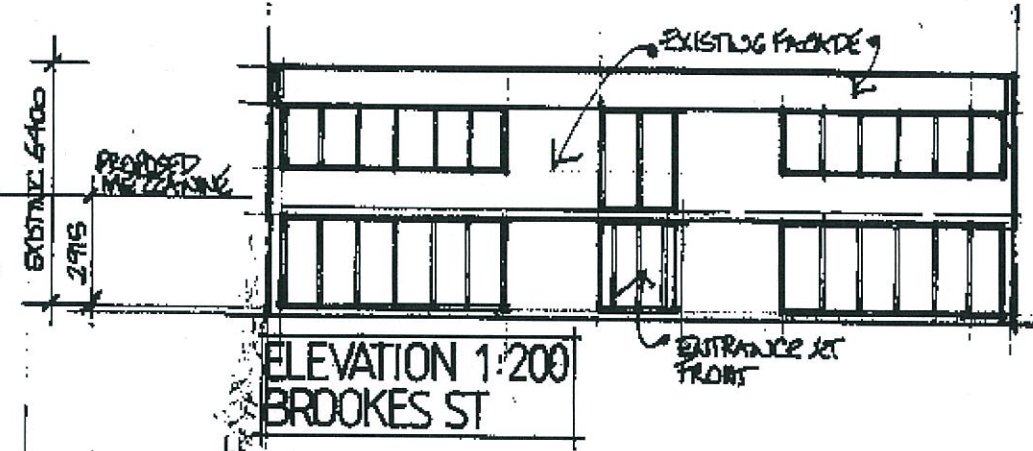


PLANS AND DOCUMENTS
referred to in the PDA APPROVAL


17 SEP 2014

MEDQ

PROPOSED ADDITIONS FOR MEZZANINE
AT 47 BROOKES STREET, BOWEN HILLS
FOR JAZZ MUSIC INSTITUTE
SITE PLAN ELEVATIONS 1:200 WD0614 01A
IAN J MOORE ARCHITECT
7 LUGANO STREET, RIVERHILLS 4074
MOBILE 0417 006 339
EMAIL ponyijm@optusnet.com.au

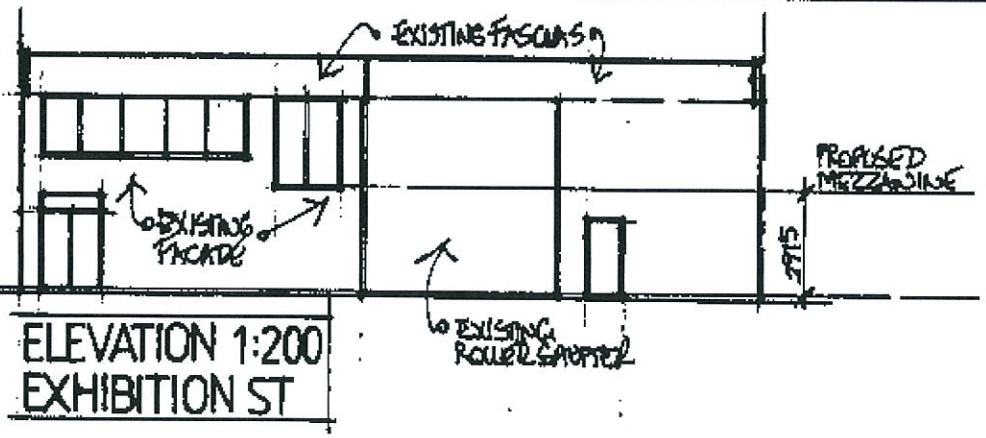

MEDQ

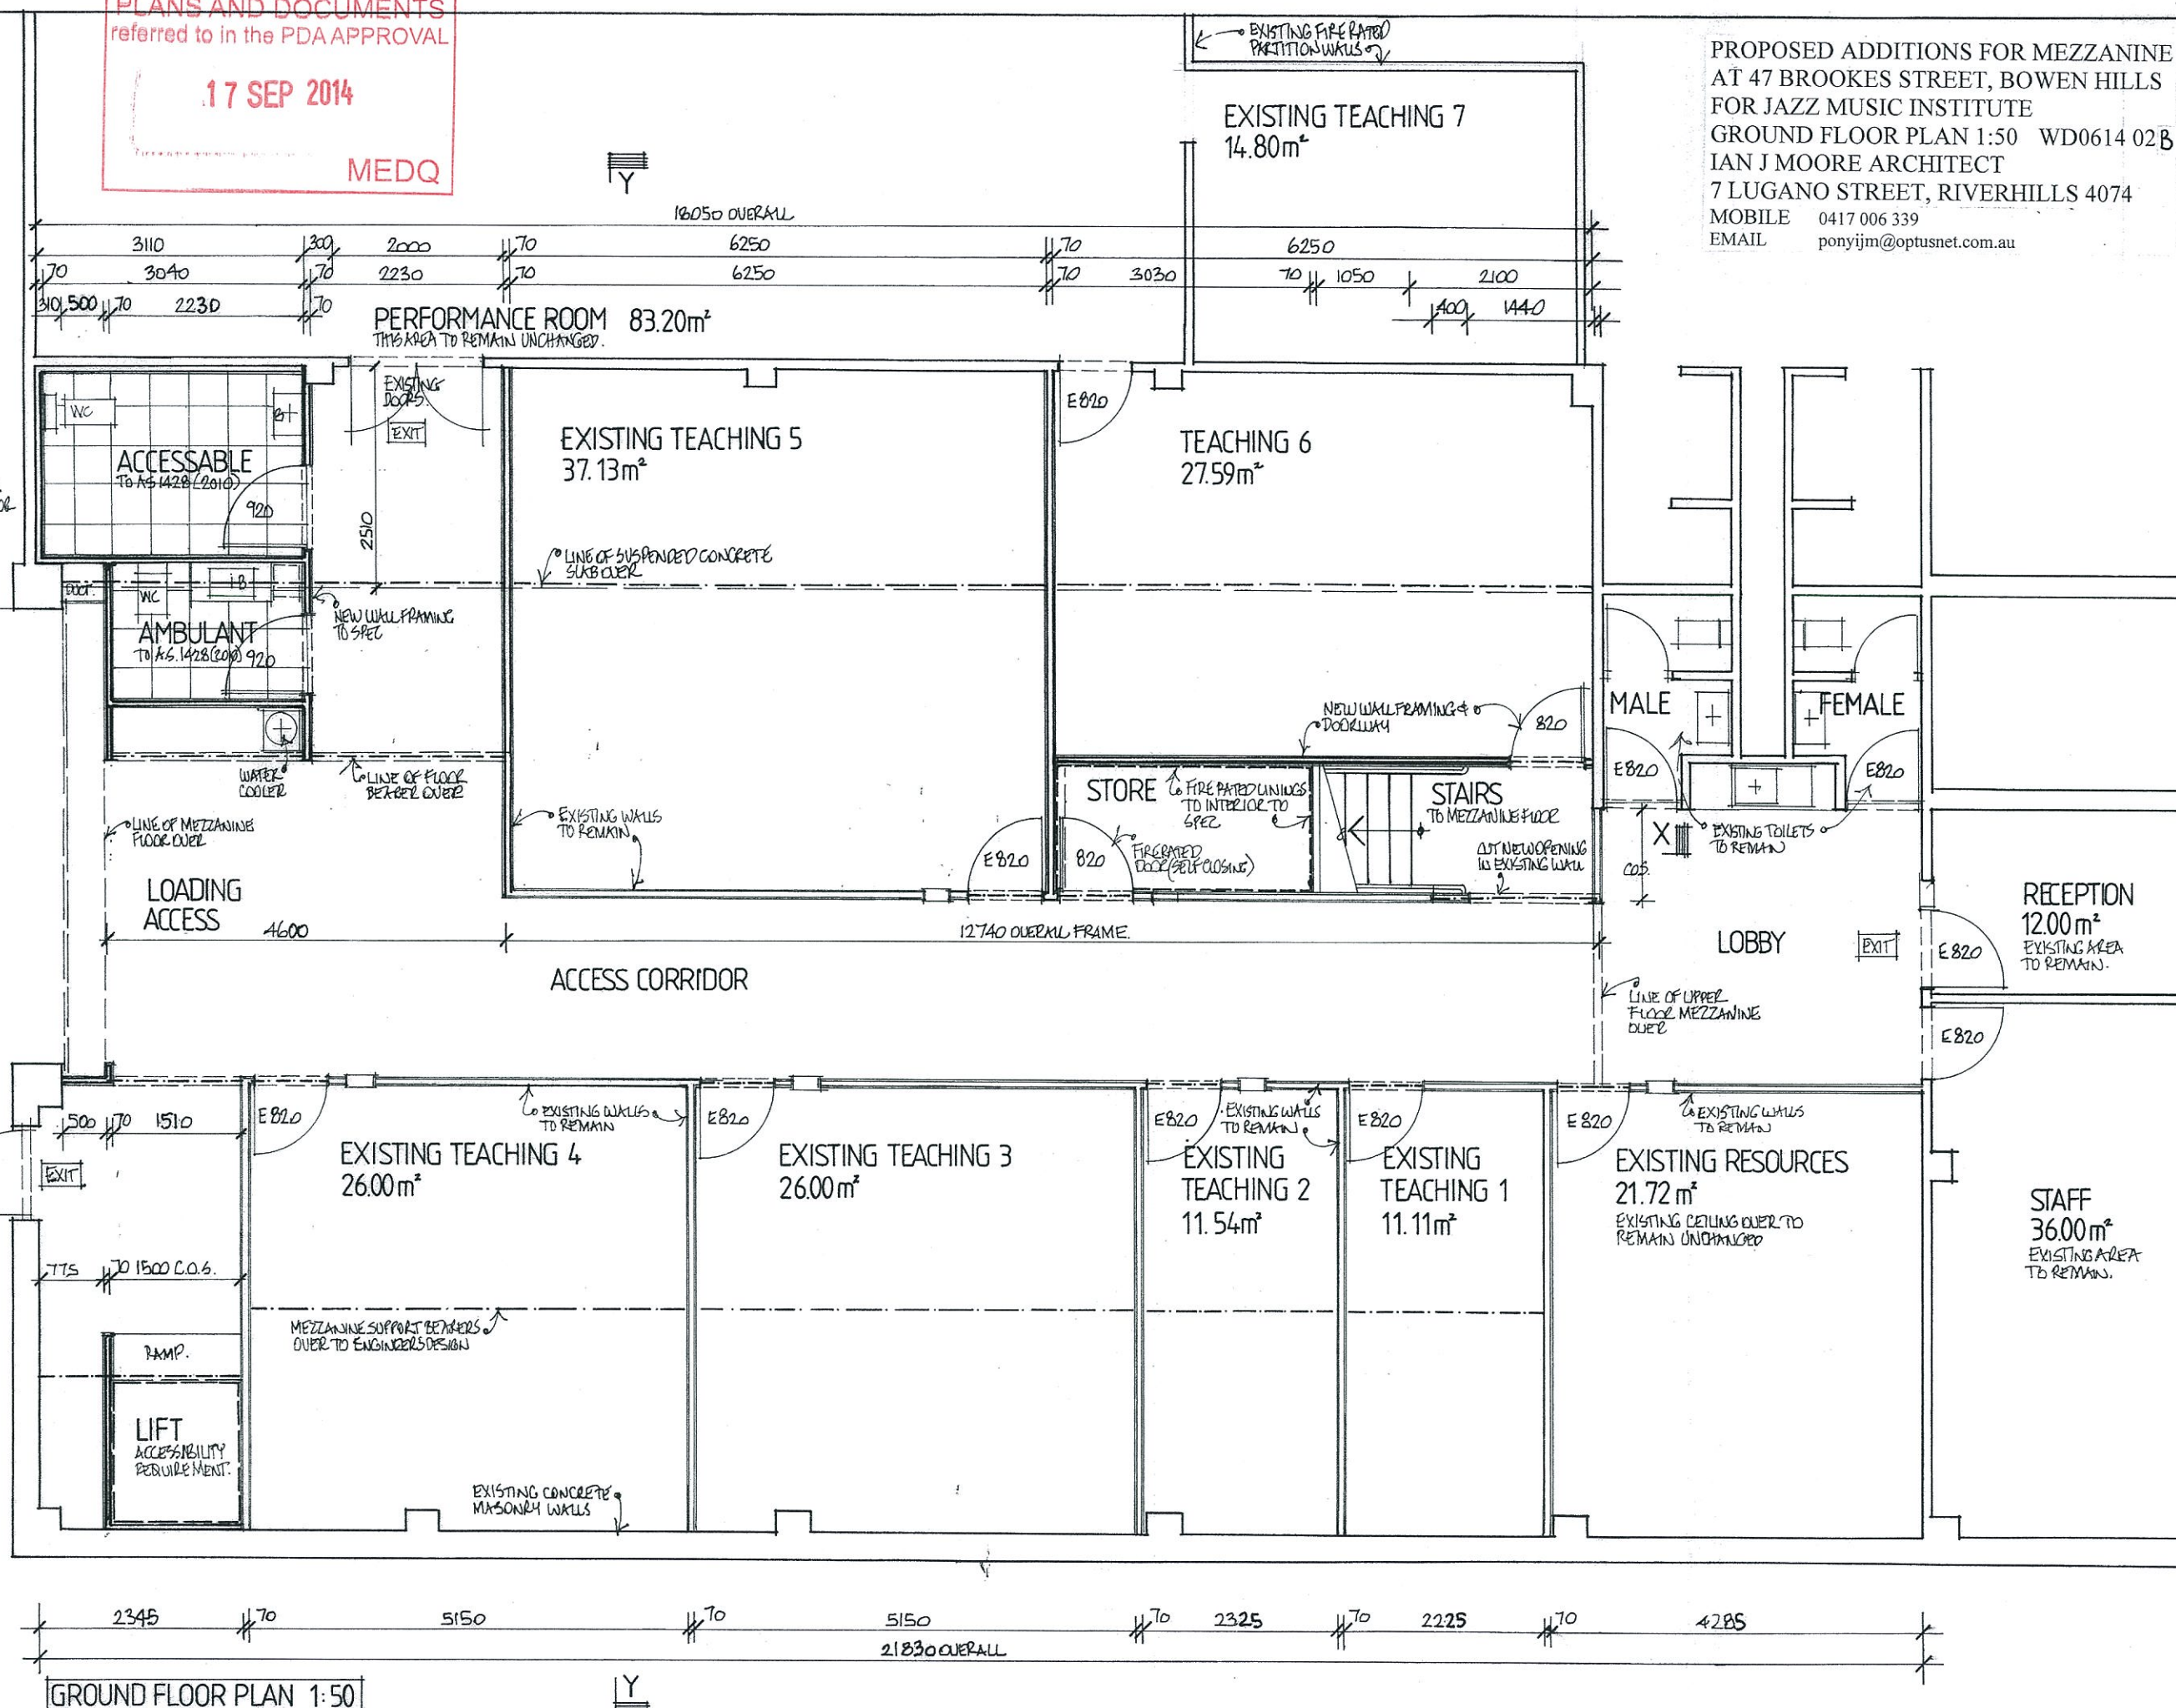


PLANS AND DOCUMENTS
referred to in the PDA APPROVAL

17 SEP 2014

MEDQ

PROPOSED ADDITIONS FOR MEZZANINE
AT 47 BROOKES STREET, BOWEN HILLS
FOR JAZZ MUSIC INSTITUTE
MEZZANINE PLAN 1:50 WD0614 03B
IAN J MOORE ARCHITECT
7 LUGANO STREET, RIVERHILLS 4074
MOBILE 0417 006 339
EMAIL ponyijm@optusnet.com.au

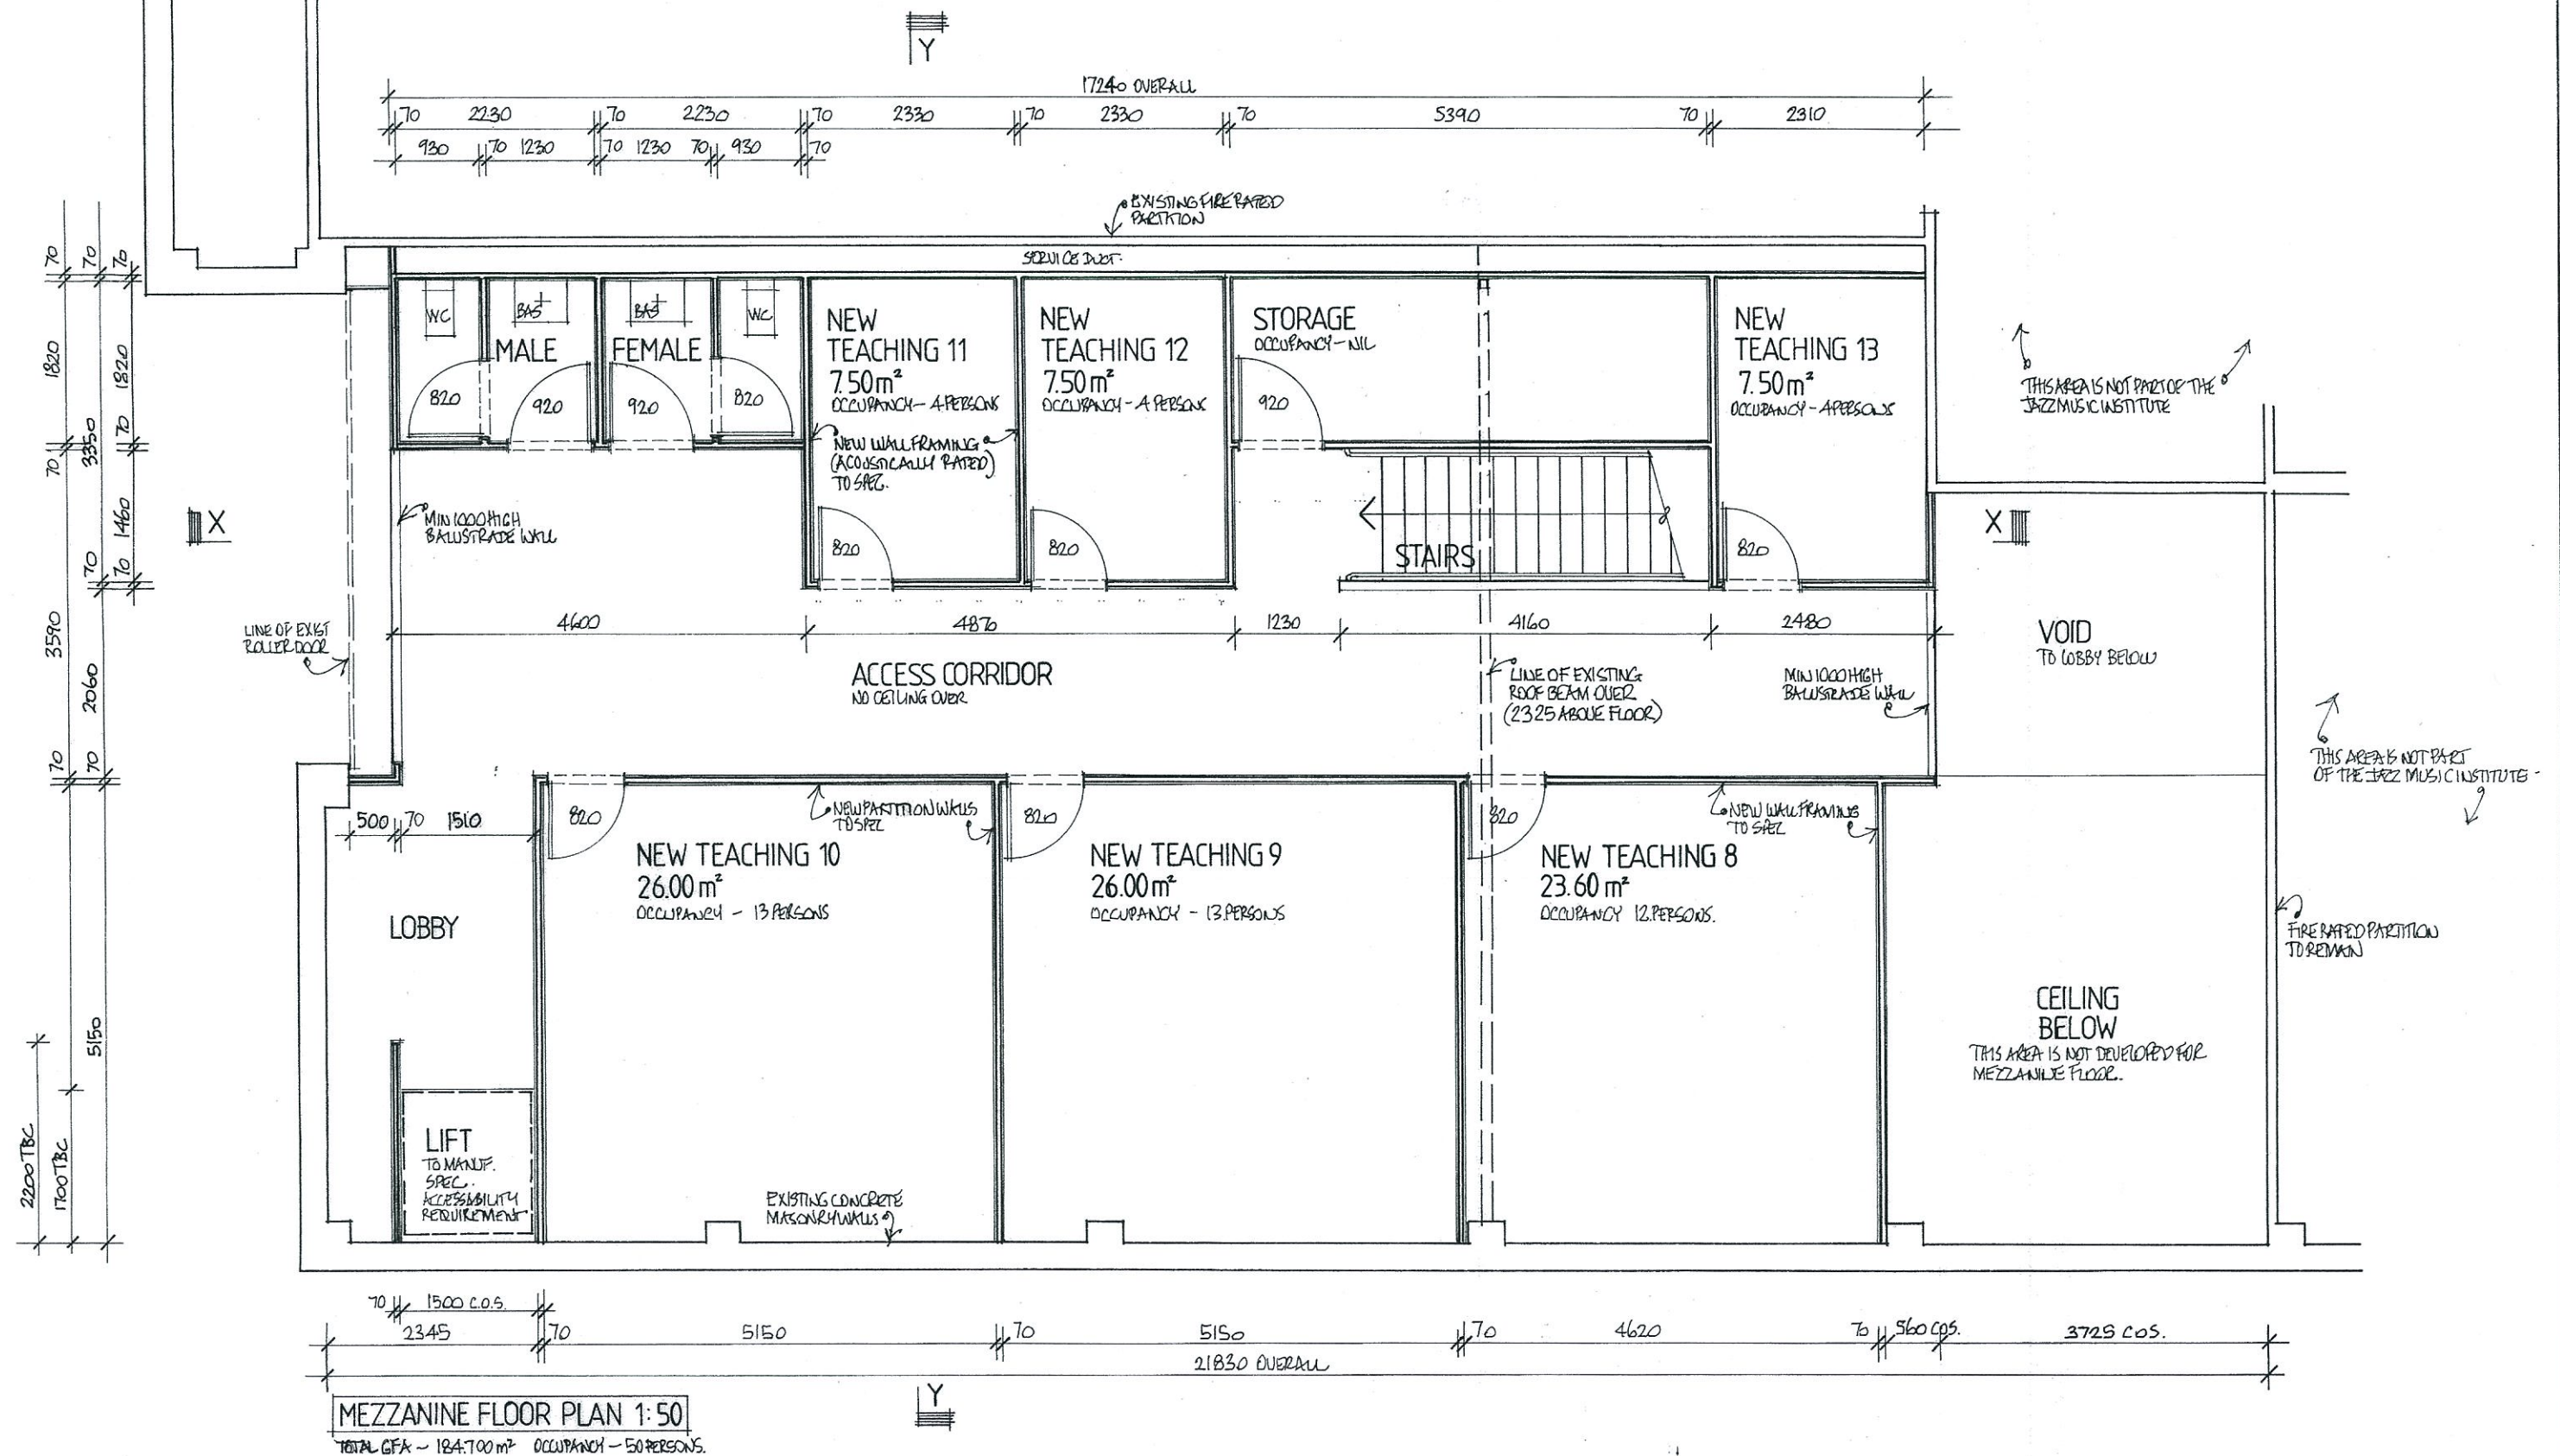

MEZZANINE FLOOR PLAN 1:50

TOTAL GFA ~ 184.700m² OCCUPANCY - 50 PERSONS.

