


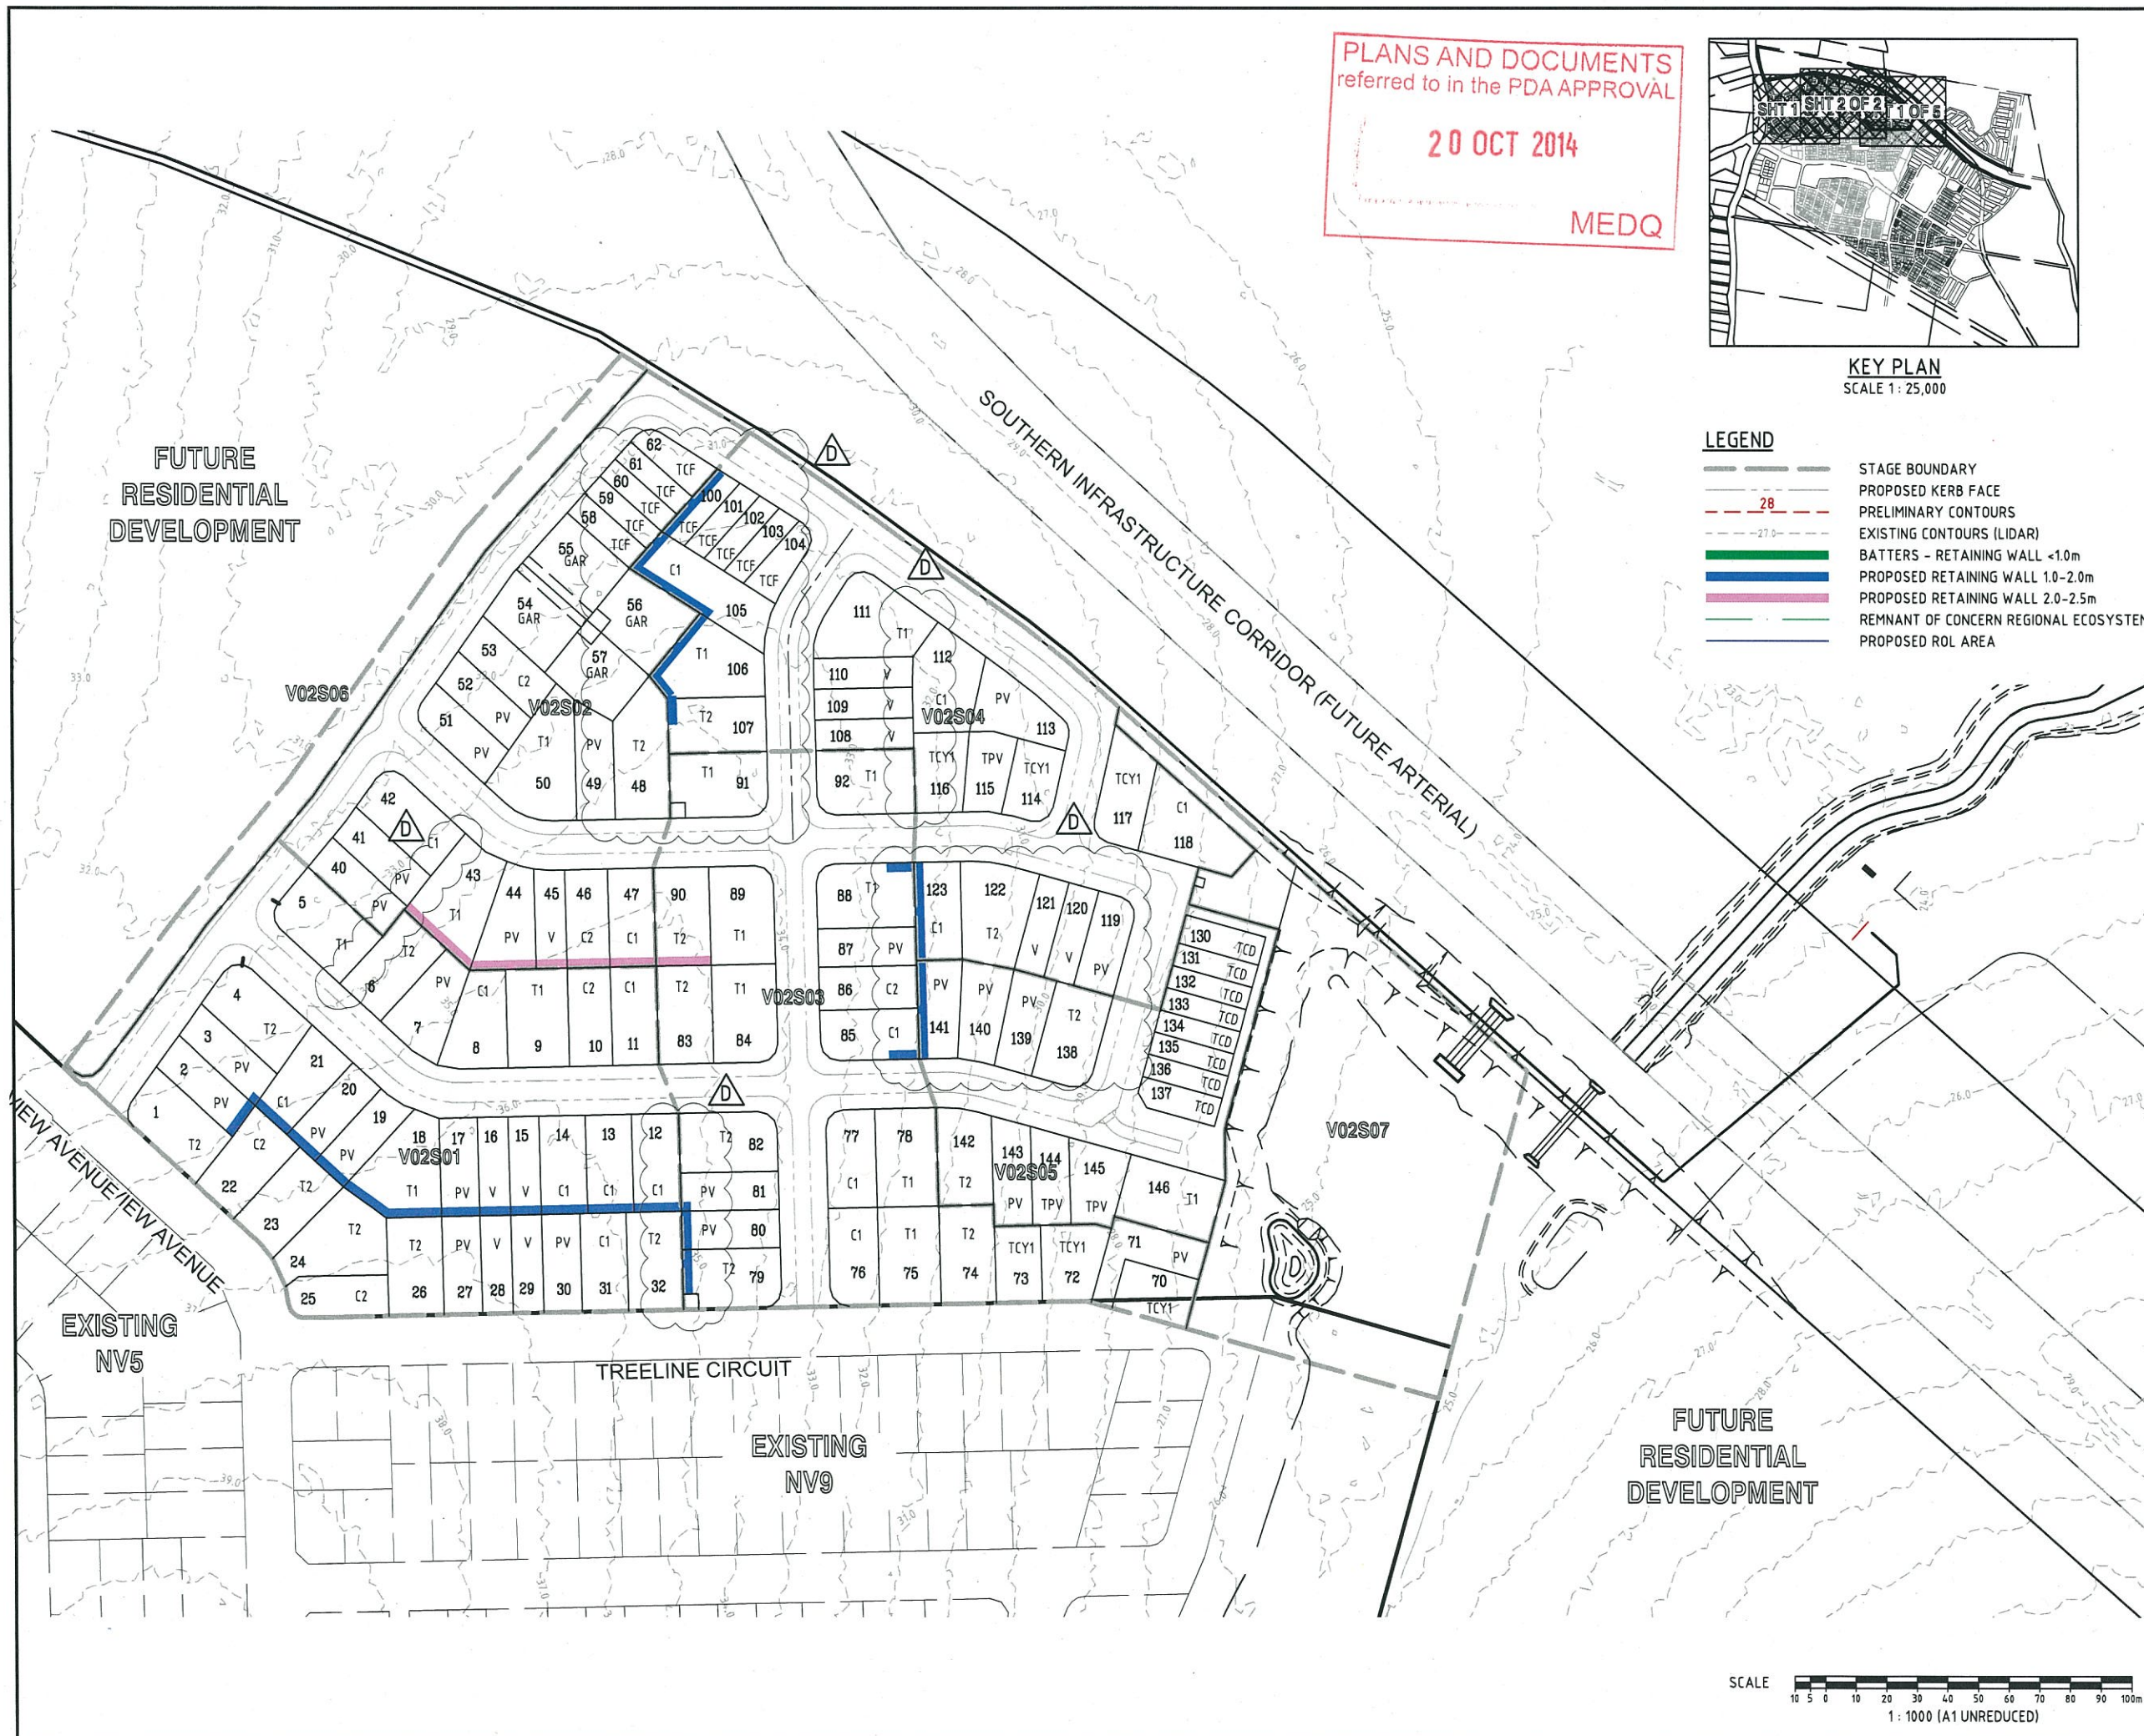

DO NOT SCALE THIS DRAWING
IF IN DOUBT - ASK!

LOCALITY PLAN

YARRABILBA PRECINCT 2

YARRABILBA

REVISIONS

No	Description	Date	By
A	APPROVAL	09/13	I.O.C
B	EDQ RESPONSE	02/14	I.O.C
C	FLOOD BUND AMENDED	08/09/14	NCD
D	RETAINING WALLS UPDATED	25/09/14	NCD

Associated Consultants

RPS

RPS Australia East Pty Ltd
ACN 140 292 762
ABN 44 140 292 762
Suite 4, Robina East Quay Corporate Park
North Building 34-36 Glenelg Drive, Robina
PO Box 1048 Robina QLD 4226
T +61 7 555 36990
F +61 7 555 36999
W rpsgroup.com.au

Client

Lend Lease

Project

YARRABILBA

PRECINCT 2
PRELIMINARY PLANNING
FUNCTIONAL LAYOUT

KN GROUP PTY LTD
CONSULTING ENGINEERS

LEVEL 2 - 71 GREY STREET
SOUTH BRISBANE
QUEENSLAND 4101
PHONE 07 3017 1900
FAX 07 3017 1911
EMAIL
ABN 35 112 053 611

Approved - RPEQ 12805

Drawing Title

FUNCTIONAL LAYOUT
EARTHWORKS PLAN
SHEET 1 OF 5

Drawn	Designed	Checked	Date
I.O.C	I.O.C	GBG	NOV 13

Scale

AS SHOWN

Drawing No

A1

13-106-SK014

Revision

D


SCALE

10 5 0 10 20 30 40 50 60 70 80 90 100m

1: 1000 (A1 UNREDUCED)

PLANS AND DOCUMENTS
referred to in the PDA APPROVAL
2-0 OCT 2014
MEDQ

DO NOT SCALE THIS DRAWING
IF IN DOUBT - ASK!

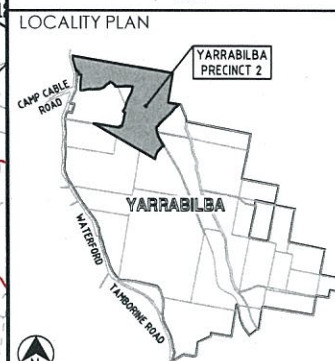

REVISIONS

No	Description	Date	By
A	APPROVAL	09/13	LO/C
B	EDQ RESPONSE	02/14	LO/C
C	RETAINING WALLS UPDATED	25/09/14	NCD

Associated Consultants

RPS
RPS Australia East Pty Ltd
ACN 140 292 762
ABN 44 140 292 762
Suite 4, Robina East Quay Corporate Park
(Robina Building) 34-36 Glenhorne Drive, Robina
PO Box 1048 Robina DC, Qld 4225
T +61 7 555 36900
F +61 7 555 36999
W rpsgroup.com.au



PRECINCT 2
PRELIMINARY PLANNING
FUNCTIONAL LAYOUT

KN GROUP PTY LTD
CONSULTING ENGINEERS
LEVEL 2 - 71 GREY STREET
SOUTH BRISBANE
QUEENSLAND 4101
PHONE 07 3017 1900
FAX 07 3017 1911
EMAIL
ABN 35 112 053 611

Approved - RPEQ 12805			
Drawing Title FUNCTIONAL LAYOUT EARTHWORKS PLAN SHEET 2 OF 5			
Drawn LO/C	Designed LO/C	Checked GBG	Date NOV 13
Scale AS SHOWN		Sheet - of -	
Drawing No A1		Revision 13-106-SK015 C	

EXISTING
SV9

EXISTING
SV12
DARLINGTON DRIVE

EXISTING
SV13


COMBS STREET

EXISTING
SV14

PARK


NORTH-SOUTH ROAD


INFRASTRUCTURE EASEMENTS

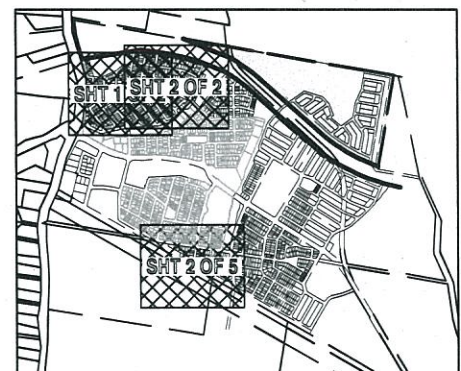

KEY PLAN
SCALE 1 : 25,000

- LEGEND**
- STAGE BOUNDARY
 - PROPOSED KERB FACE
 - PRELIMINARY CONTOURS
 - EXISTING CONTOURS (LIDAR)
 - BATTERS - RETAINING WALL <1.0m
 - PROPOSED RETAINING WALL 1.0-2.0m
 - PROPOSED RETAINING WALL 2.0-2.5m
 - REMNANT OF CONCERN REGIONAL ECOSYSTEM
 - PROPOSED ROL AREA

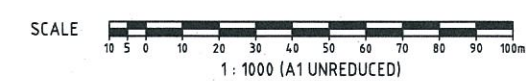

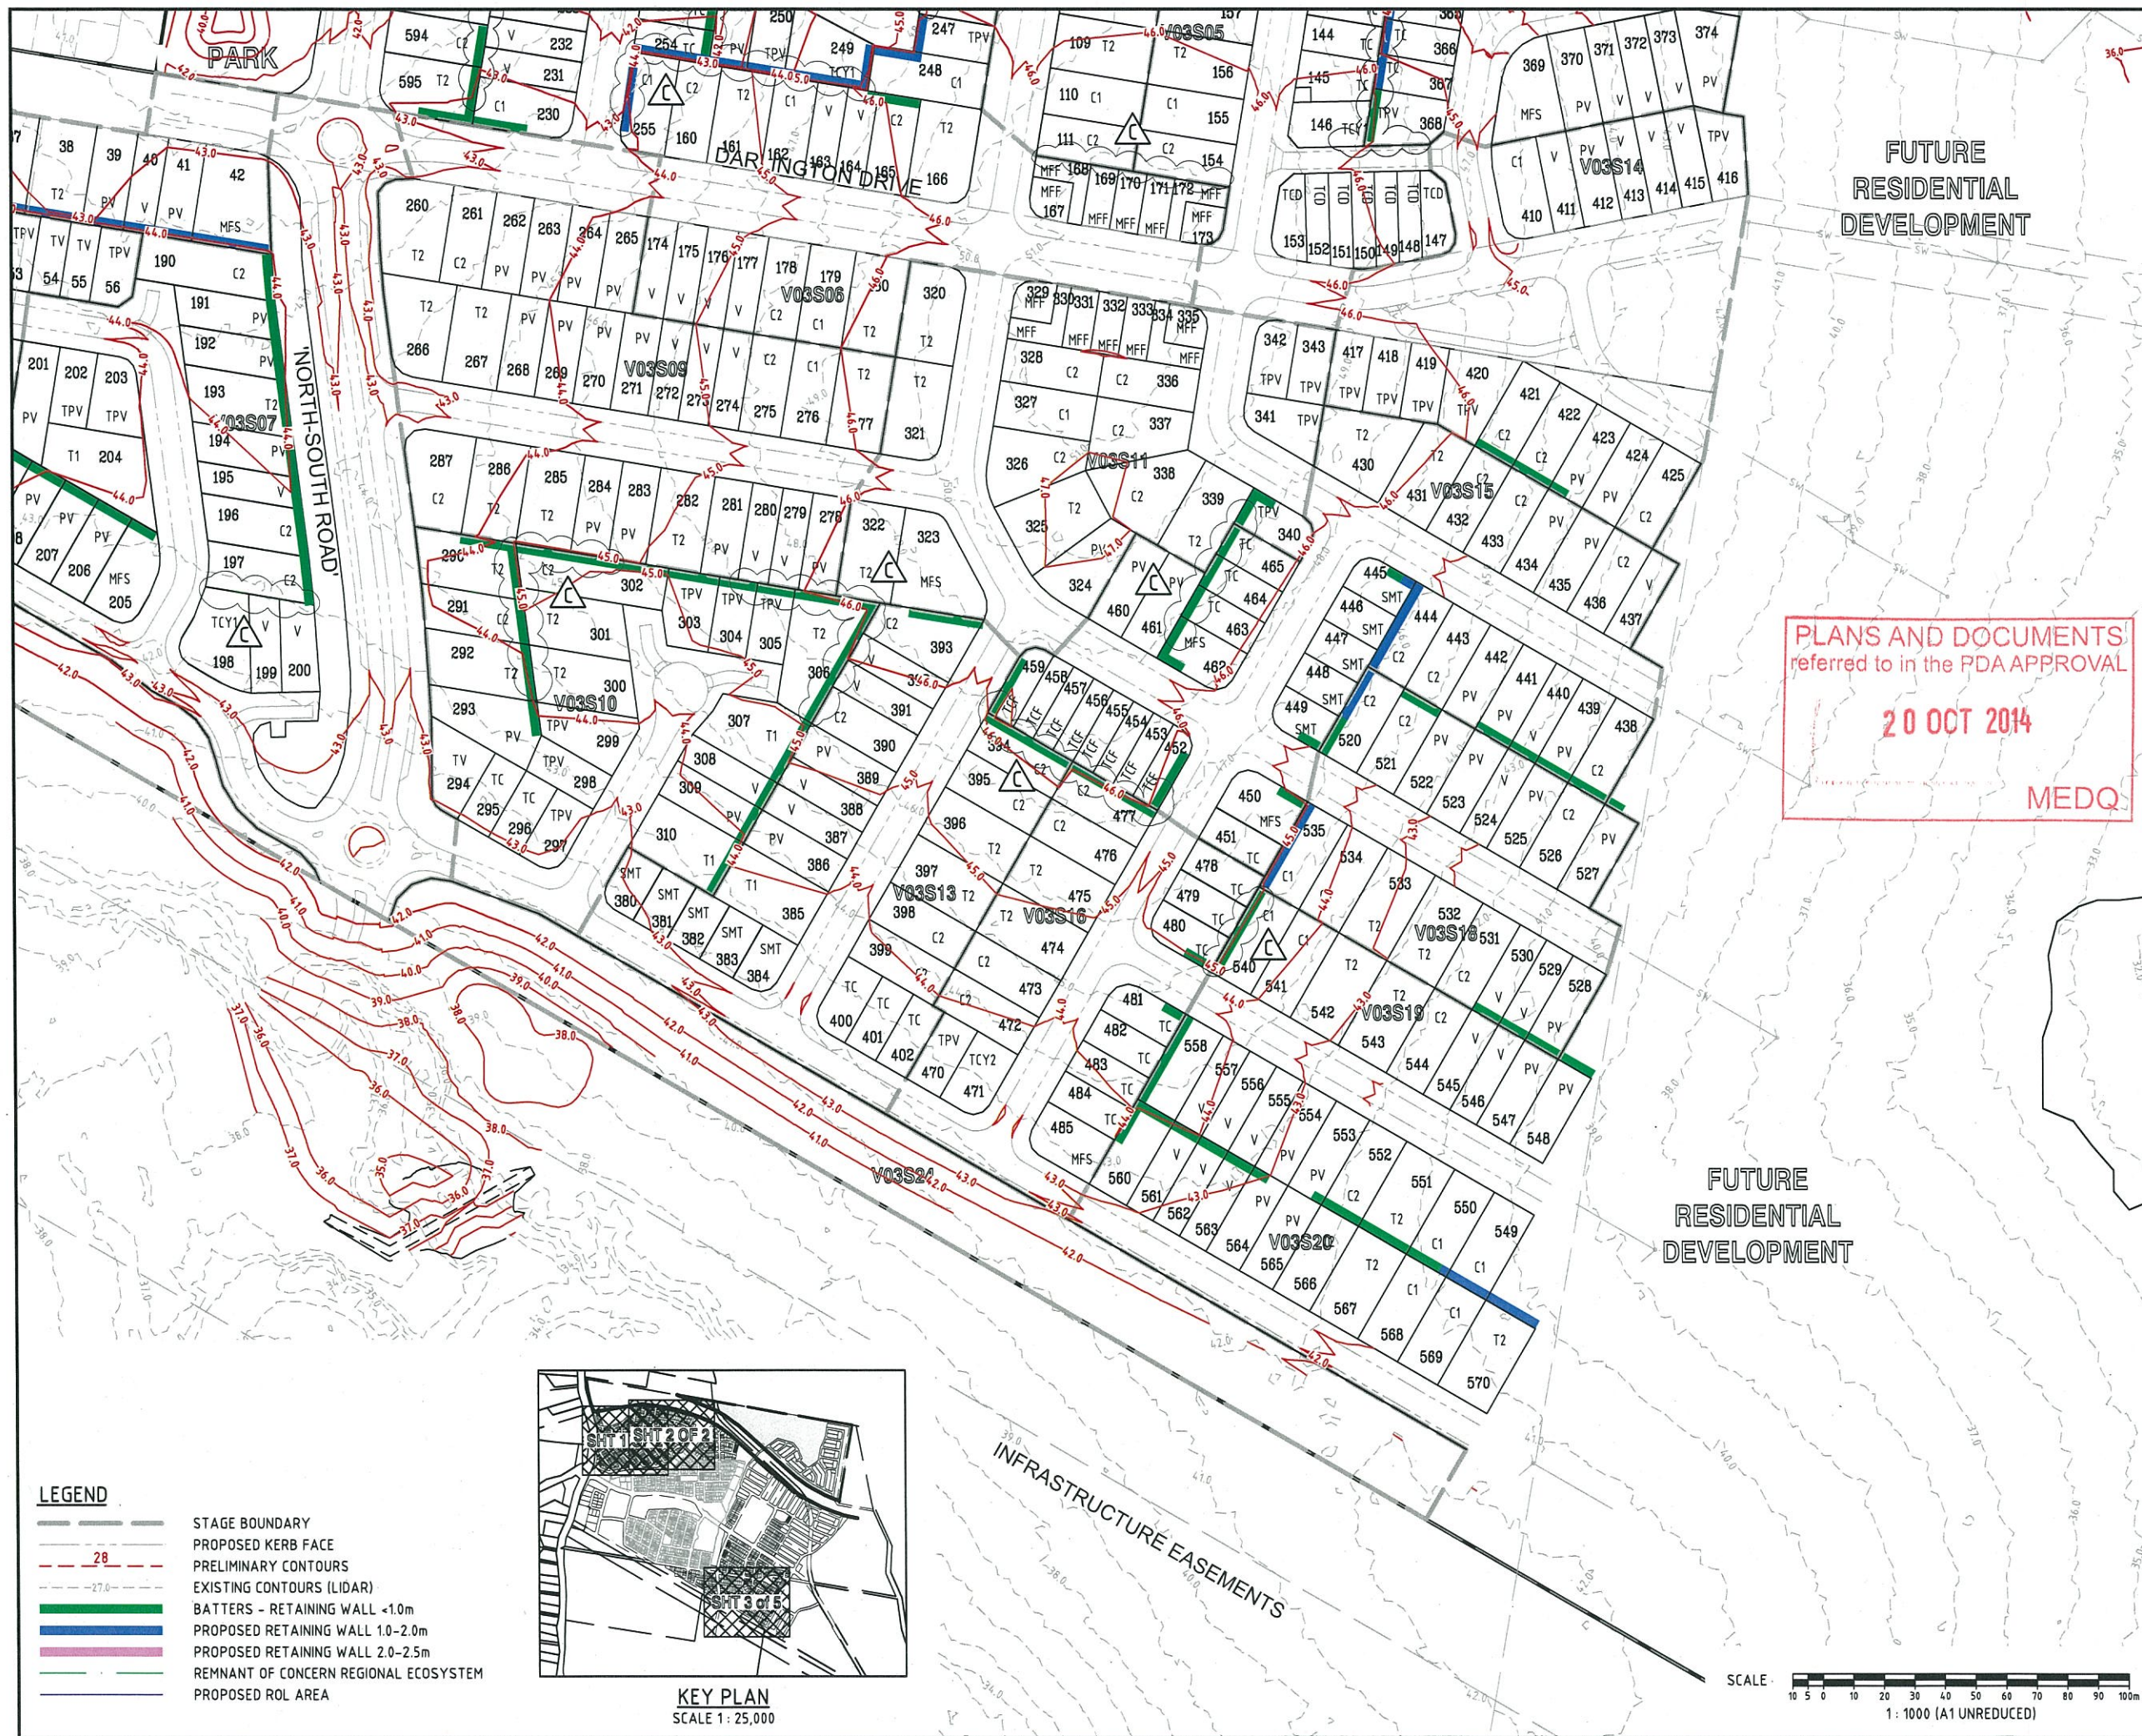

DO NOT SCALE THIS DRAWING
IF IN DOUBT - ASK!

NORTH

LOCALITY PLAN

YARRABILBA PRECINCT 2

YARRABILBA

REVISIONS

No	Description	Date	By
A	APPROVAL	09/13	L.O.C
B	EDQ RESPONSE	02/14	L.O.C
C	RETAINING WALLS UPDATED	25/09/14	NCD

Associated Consultants

RPS

RPS Australia East Pty Ltd
ACN 140 292 762
ABN 44 140 292 762
Suite 4, Robina East Quay Corporate Park,
North Building 34-36 Glenferrie Drive, Robina
P.O. Box 1048 Robina Q.C. 4226
T +61 7 555 36900
F +61 7 555 36999
W rpsgroup.com.au

Client

Lend Lease

Project

YARRABILBA

PRECINCT 2
PRELIMINARY PLANNING
FUNCTIONAL LAYOUT

KN GROUP PTY LTD
CONSULTING ENGINEERS

LEVEL 2 - 71 GREY STREET
SOUTH BRISBANE
QUEENSLAND 4101
PHONE 07 3017 1900
FAX 07 3017 1911
EMAIL
ABN 35 112 053 611

Approved - RPEQ 12805

Drawing Title

**FUNCTIONAL LAYOUT
EARTHWORKS PLAN
SHEET 3 OF 5**

Drawn	Designed	Checked	Date
L.O.C	L.O.C	GBG	NOV 13

Scale

AS SHOWN

Scale	Drawing No	Revision
A1	13-106-SK016	C



DO NOT SCALE THIS DRAWING
IF IN DOUBT - ASK!

NORTH

LOCALITY PLAN

YARRABILBA PRECINCT 2

YARRABILBA

REVISIONS

No	Description	Date	By
A	APPROVAL	09/13	L.O.C
B	EDQ RESPONSE	02/14	L.O.C
C	RETAINING WALLS UPDATED	25/09/14	NCD

Associated Consultants

RPS

RPS Australia East Pty Ltd
ACN 140 292 752
ABN 44 140 292 752
Suite 4, Robina East Quay Corporate Park
(North Building) 34-36 Glenelg Drive, Robina
PO Box 1045 Robina QLD 4225
T +61 7 555 36900
F +61 7 555 36999
W rpsgroup.com.au

Client

Lend Lease

Project

YARRABILBA

PRECINCT 2
PRELIMINARY PLANNING
FUNCTIONAL LAYOUT

KN GROUP PTY LTD
CONSULTING ENGINEERS

LEVEL 2 - 71 GREY STREET
SOUTH BRISBANE
QUEENSLAND 4101
PHONE 07 3017 1900
FAX 07 3017 1911
EMAIL
ABN 35 112 053 611

Approved - RPEG 12805

Drawing Title

**FUNCTIONAL LAYOUT
EARTHWORKS PLAN
SHEET 4 OF 5**

Drawn	Designed	Checked	Date
L.O.C	L.O.C	GBG	NOV 13

Scale	Sheet
AS SHOWN	- of -


Drawing No	Revision
A1	13-106-SK017

LEGEND

- STAGE BOUNDARY
- PROPOSED KERB FACE
- PRELIMINARY CONTOURS
- EXISTING CONTOURS (LIDAR)
- BATTERS - RETAINING WALL <1.0m
- PROPOSED RETAINING WALL 1.0-2.0m
- PROPOSED RETAINING WALL 2.0-2.5m
- REMANENT OF CONCERN REGIONAL ECOSYSTEM
- PROPOSED ROL AREA

SCALE

1 : 1000 (A1 UNREDUCED)

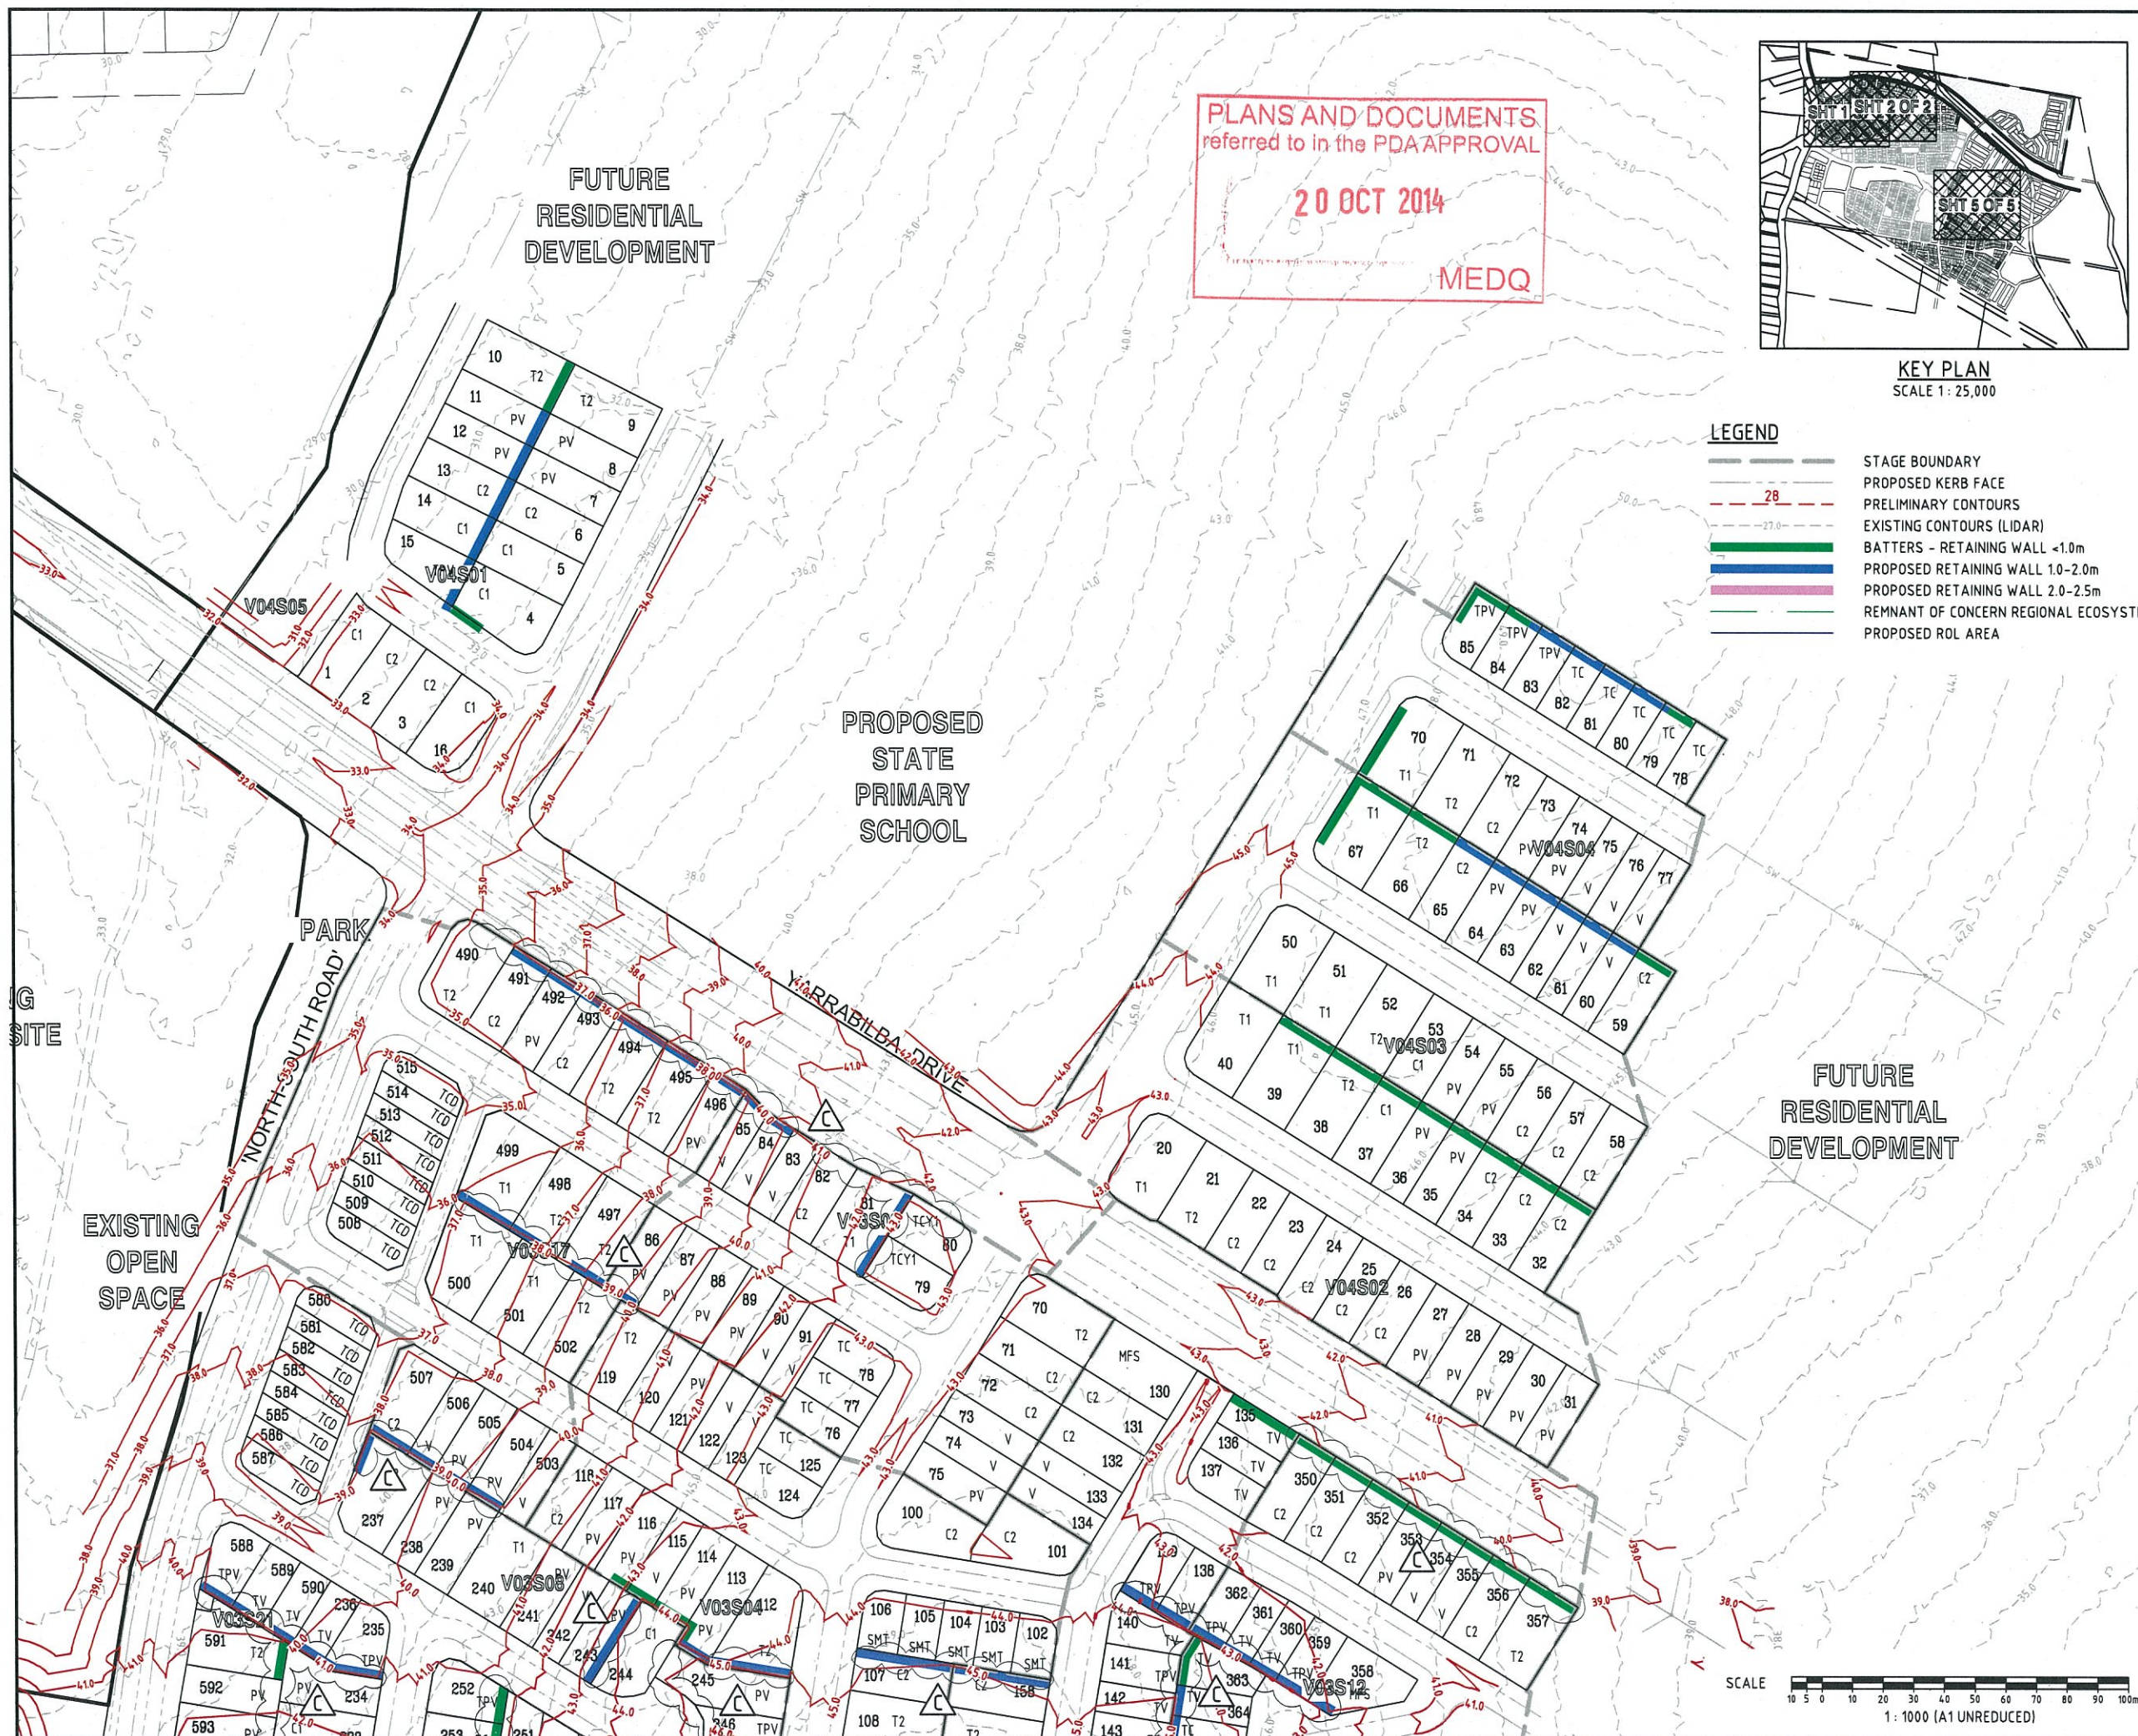

KEY PLAN
SCALE 1: 25,000


LEGEND

- STAGE BOUNDARY
- PROPOSED KERB FACE
- PRELIMINARY CONTOURS
- EXISTING CONTOURS (LIDAR)
- BATTERS - RETAINING WALL <1.0m
- PROPOSED RETAINING WALL 1.0-2.0m
- PROPOSED RETAINING WALL 2.0-2.5m
- REMNANT OF CONCERN REGIONAL ECOSYSTEM
- PROPOSED ROL AREA

DO NOT SCALE THIS DRAWING
IF IN DOUBT - ASK!



LOCALITY PLAN

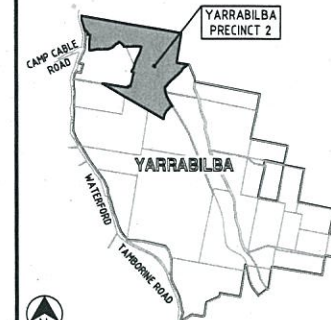


REVISIONS

No	Description	Date	By
A	APPROVAL	09/13	L.O.C.
B	EDQ RESPONSE	02/14	L.O.C.
C	RETAINING WALLS UPDATED	25/09/14	NCD

Associated Consultants

RPS
RPS Australia East Pty Ltd
ACN 140 292 762
ABN 44 140 292 762
Suite 4, Robina East Quay Corporate Park,
Robina Building 34-38 Glenelg Drive, Robina
PO Box 1045 Robina DC, Qld 4225
T +61 7 555 36900
F +61 7 555 36999
W rpsgroup.com.au

Client

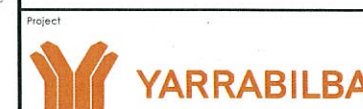

PRECINCT 2
PRELIMINARY PLANNING
FUNCTIONAL LAYOUT



LEVEL 2 - 71 GREY STREET
SOUTH BRISBANE
QUEENSLAND 4101
PHONE 07 3017 1900
FAX 07 3017 1911
EMAIL
ABN 35 112 053 611

Approved - RPEQ 12805

Drawing Title
**FUNCTIONAL LAYOUT
EARTHWORKS PLAN
SHEET 5 OF 5**

Drawn I.O.C.	Designed I.O.C.	Checked GBG	Date NOV 13
Scale AS SHOWN	Drawing No 13-106-SK018	Sheet - of -	Revision C