


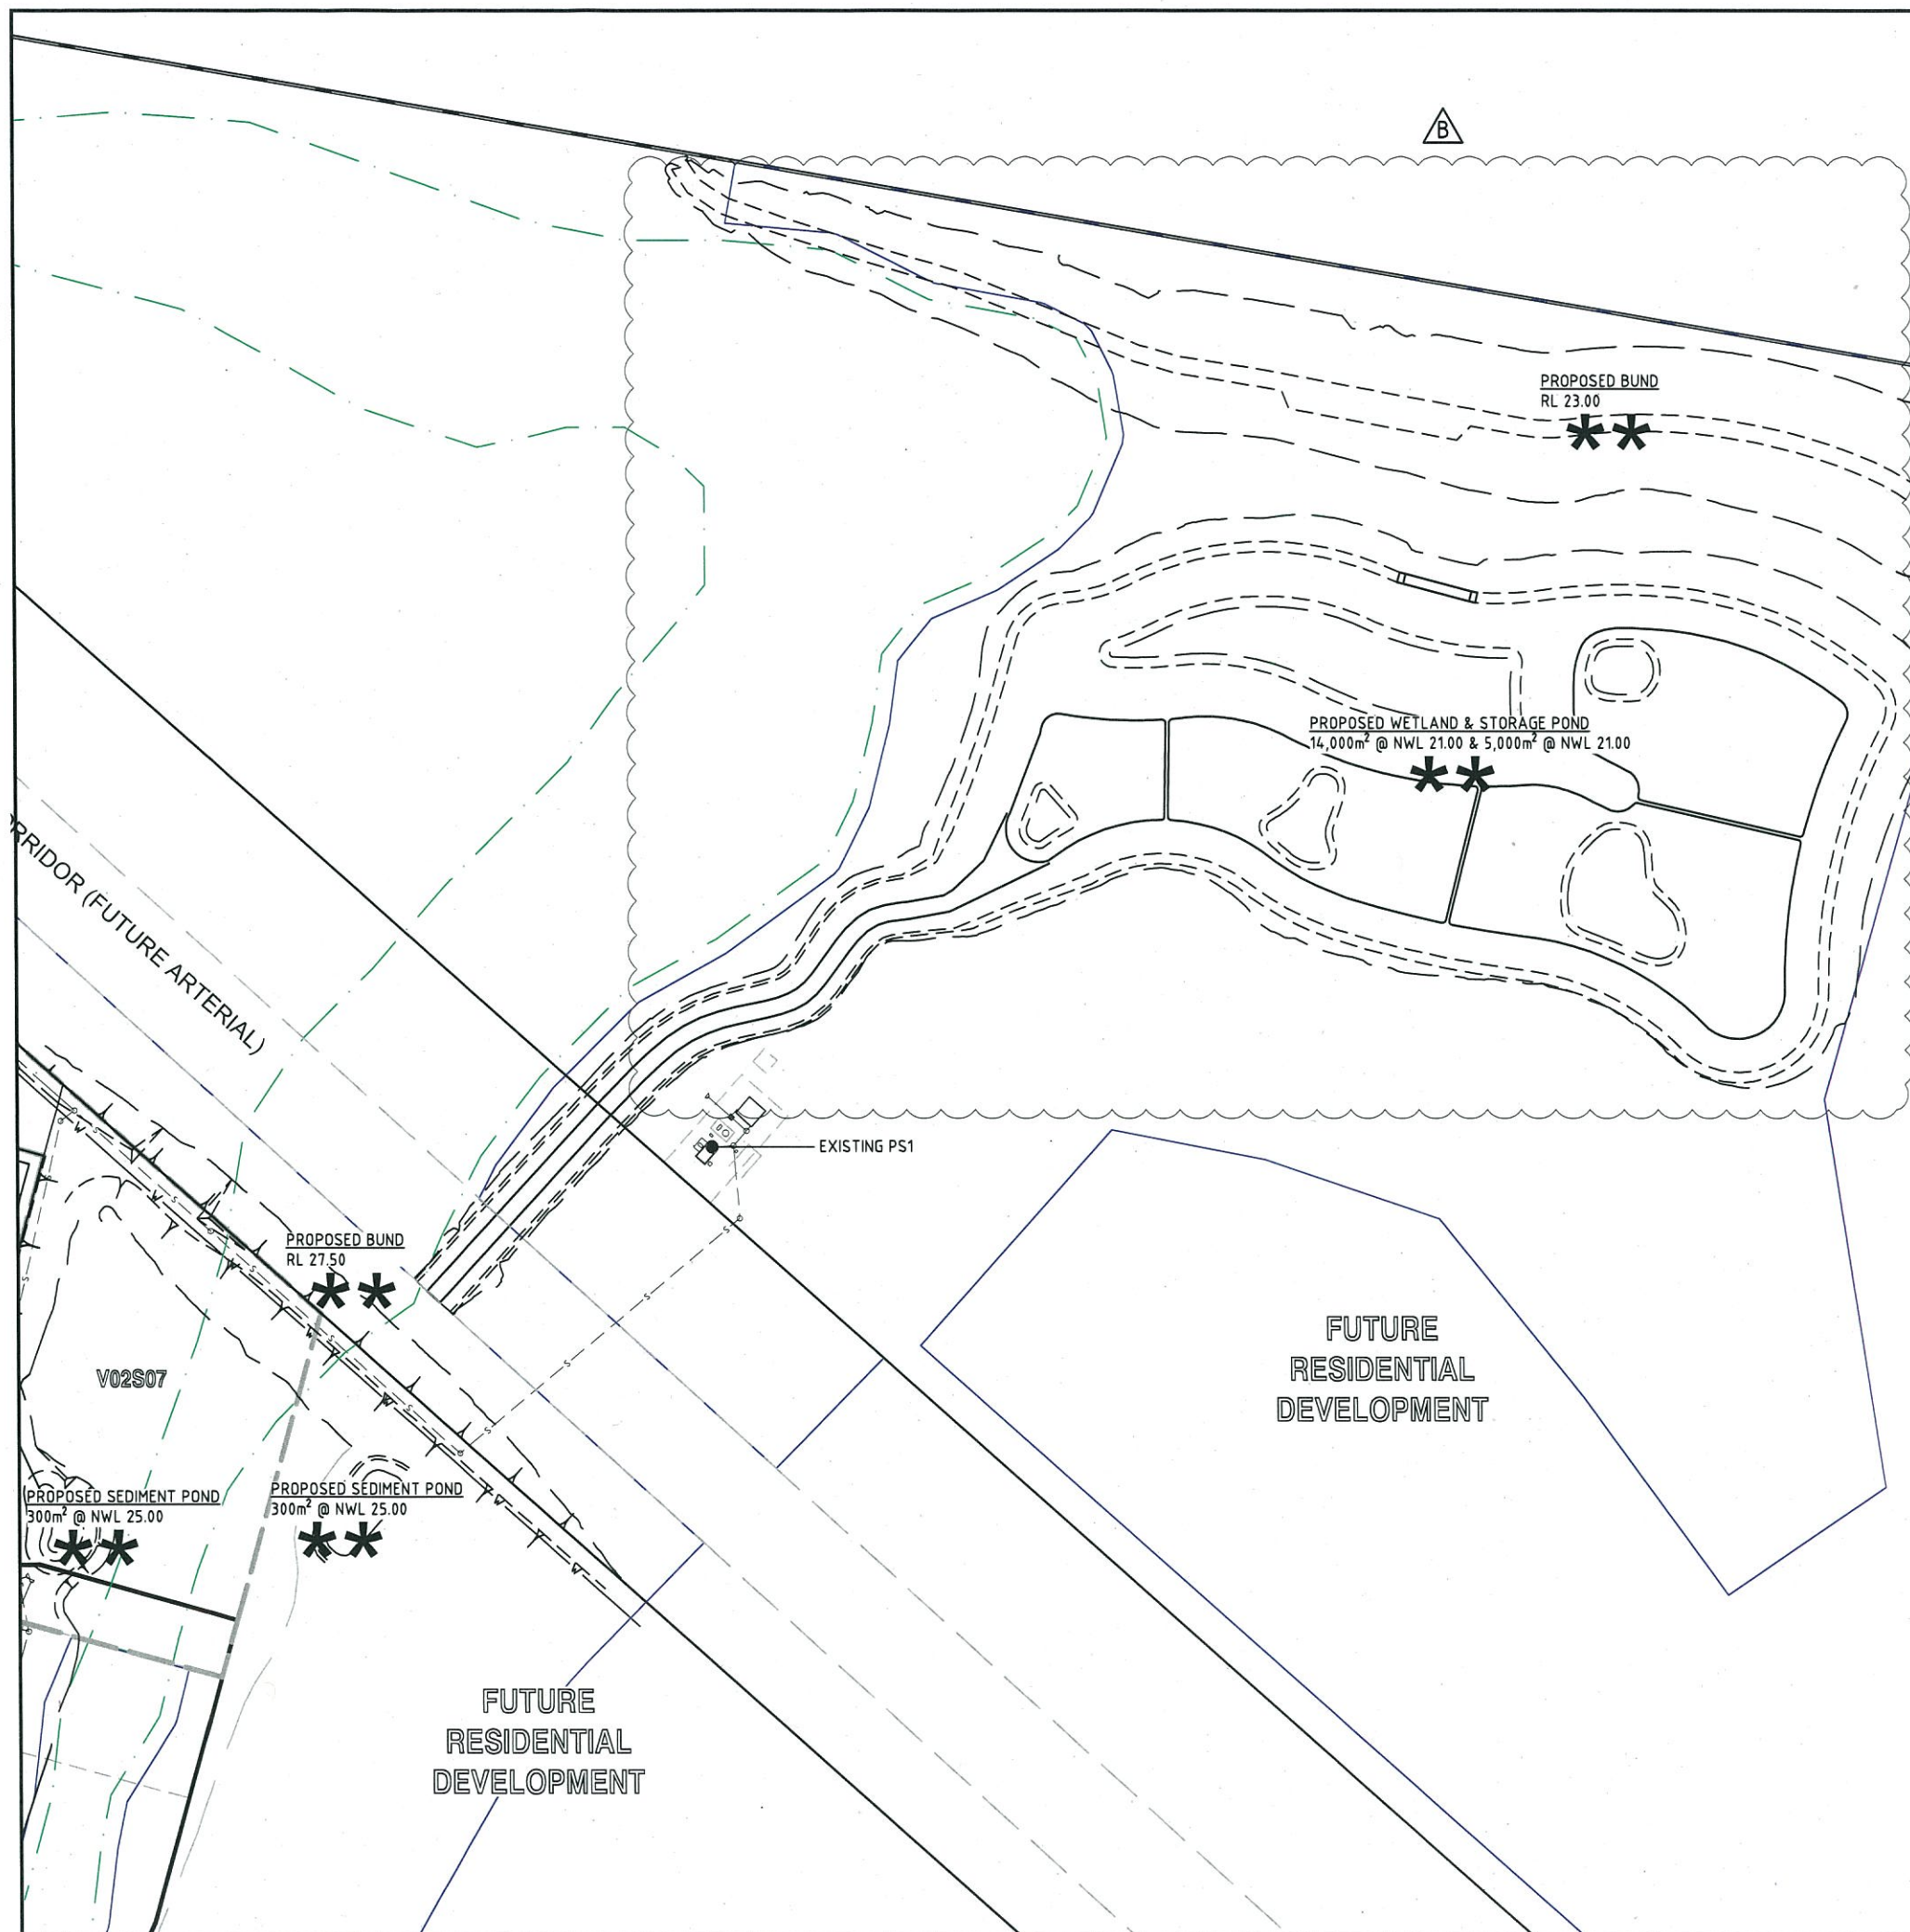

KEY PLAN
SCALE 1:25,000

LEGEND

- STAGE BOUNDARY
- PROPOSED KERB FACE
- PROPOSED SEWER
- PROPOSED STORMWATER
- PROPOSED WATER
- EXISTING SEWER
- EXISTING STORMWATER
- EXISTING WATER
- DOMINANT VEGETATION MANAGEMENT
- PROPOSED ROL AREA
- BIO BASIN/SEDIMENT POND
REFER DESIGNFLOW'S REPORT:
SMP - COMBINED PRECINCT 1
AND PRECINCT 2

PLANS AND DOCUMENTS
referred to in the PDA APPROVAL


20 OCT 2014

MEDQ

DO NOT SCALE THIS DRAWING
IF IN DOUBT - ASK!



LOCALITY PLAN

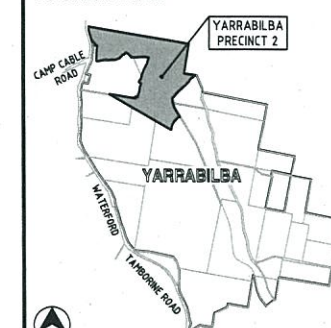

REVISIONS

No	Description	Date	By
A	ADDITIONAL EDQ AMENDMENTS	21/02/14	I.O.C
B	DETENTION BASIN UPDATED	25/09/14	NCD

Associated Consultants

RPS

RPS Australia East Pty Ltd
ACN 140 292 762
ABN 44 140 292 762
Suite 4, Robina East Quay Corporate Park,
North Building, 34-36 Glenelg Drive, Robina
PO Box 1048 Robina DC, Qls 4226
T +61 7 555 36900
F +61 7 555 36999
W rpsgroup.com.au

Client

Lend Lease

Project

YARRABILBA

PRECINCT 2
PRELIMINARY PLANNING
FUNCTIONAL LAYOUT

KN GROUP PTY LTD
CONSULTING ENGINEERS

LEVEL 2 - 71 GREY STREET
SOUTH BRISBANE
QUEENSLAND 4101
PHONE 07 3017 1900
FAX 07 3017 1911
EMAIL
ABN 35 112 053 611

Approved - RPEQ 12805

Drawing Title
**FUNCTIONAL LAYOUT
SERVICES PLAN
SHEET 6 OF 6**

Drawn I.O.C	Designed I.O.C	Checked GBG	Date NOV 13
Scale AS SHOWN	Drawing No A1	Sheet - of - 13-106-SK027	Revision B

SCALE
10 5 0 10 20 30 40 50 60 70 80 90 100m
1:1000 (A1 UNREDUCED)