


PLANS AND DOCUMENTS
referred to in the ULDA
APPROVAL dated 12 / 10 / 2012

DO NOT SCALE THIS DRAWING
IF IN DOUBT - ASK!

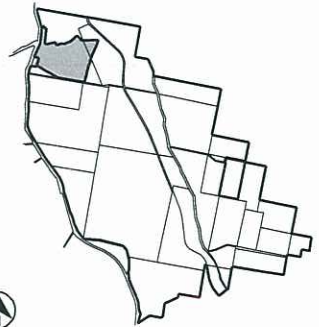

KEY PLAN



REVISIONS

No	Description	Date	By
A	COUNCIL APPROVAL	15/11/10	GBG
B	COUNCIL APPROVAL	28/01/11	GBG
C	FOR APPROVAL	31/10/11	TMR

Client



Project

Yarrabilba
A COMPLETE TOWN, A BETTER OUTCOME
YARRABILBA
RESIDENTIAL PRECINCT




LEVEL 2 - 71 GREY STREET
SOUTH BRISBANE
QUEENSLAND 4101
PHONE 07 3017 1900
FAX 07 3017 1911
EMAIL kng@knpl.com.au
ABN 35 112 053 611

Approved Director - RPEQ 1988

Drawing Title

**EARTHWORKS LAYOUT PLAN
SHEET 1 OF 5**

Drawn TMR	Designed RC	Checked GBG	Date NOV 10
Scale 1 : 2000	PW No A1000PDC05	Sheet 9 of 47	Revision C
A3	10-175-EW1		

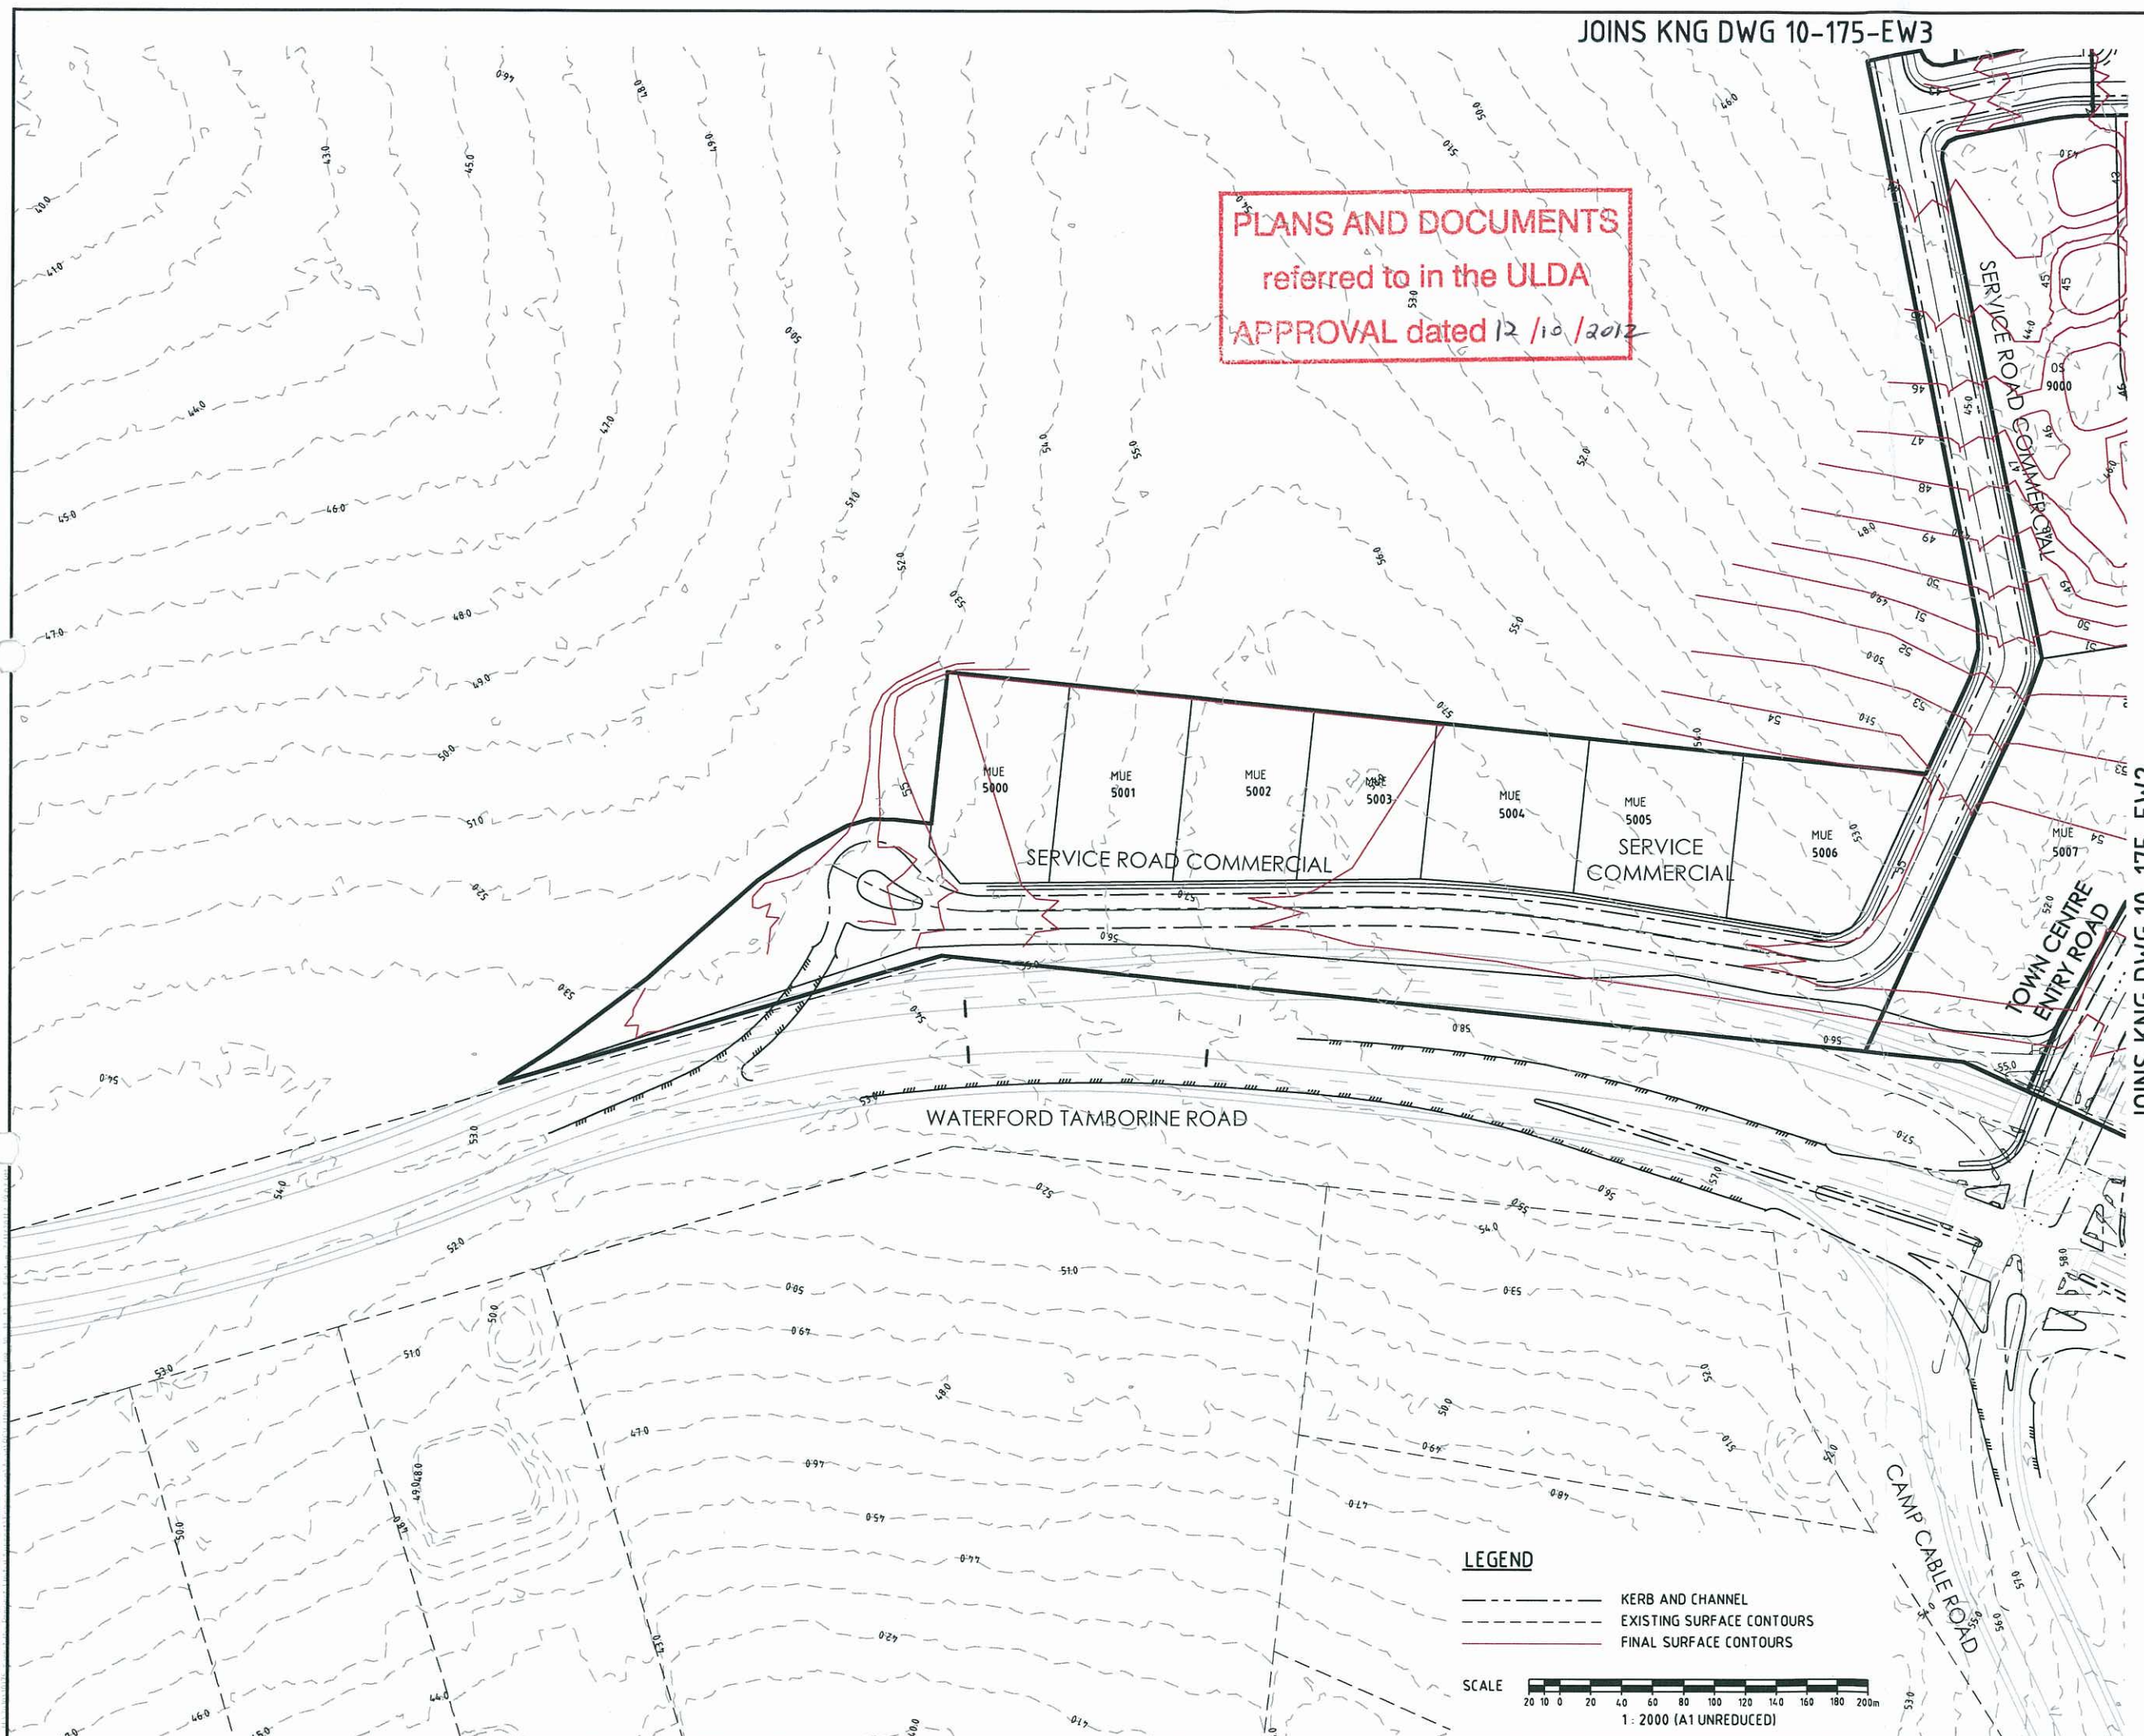

LEGEND

- KERB AND CHANNEL
- - - EXISTING SURFACE CONTOURS
- FINAL SURFACE CONTOURS


SCALE
1 : 2000 (A1 UNREDUCED)

JOINS KNG DWG 10-175-EW2

JOINS KNG DWG 10-175-EW3

JOINS KNG DWG 10-175-EW5


JOINS KNG DWG 10-175-EW1

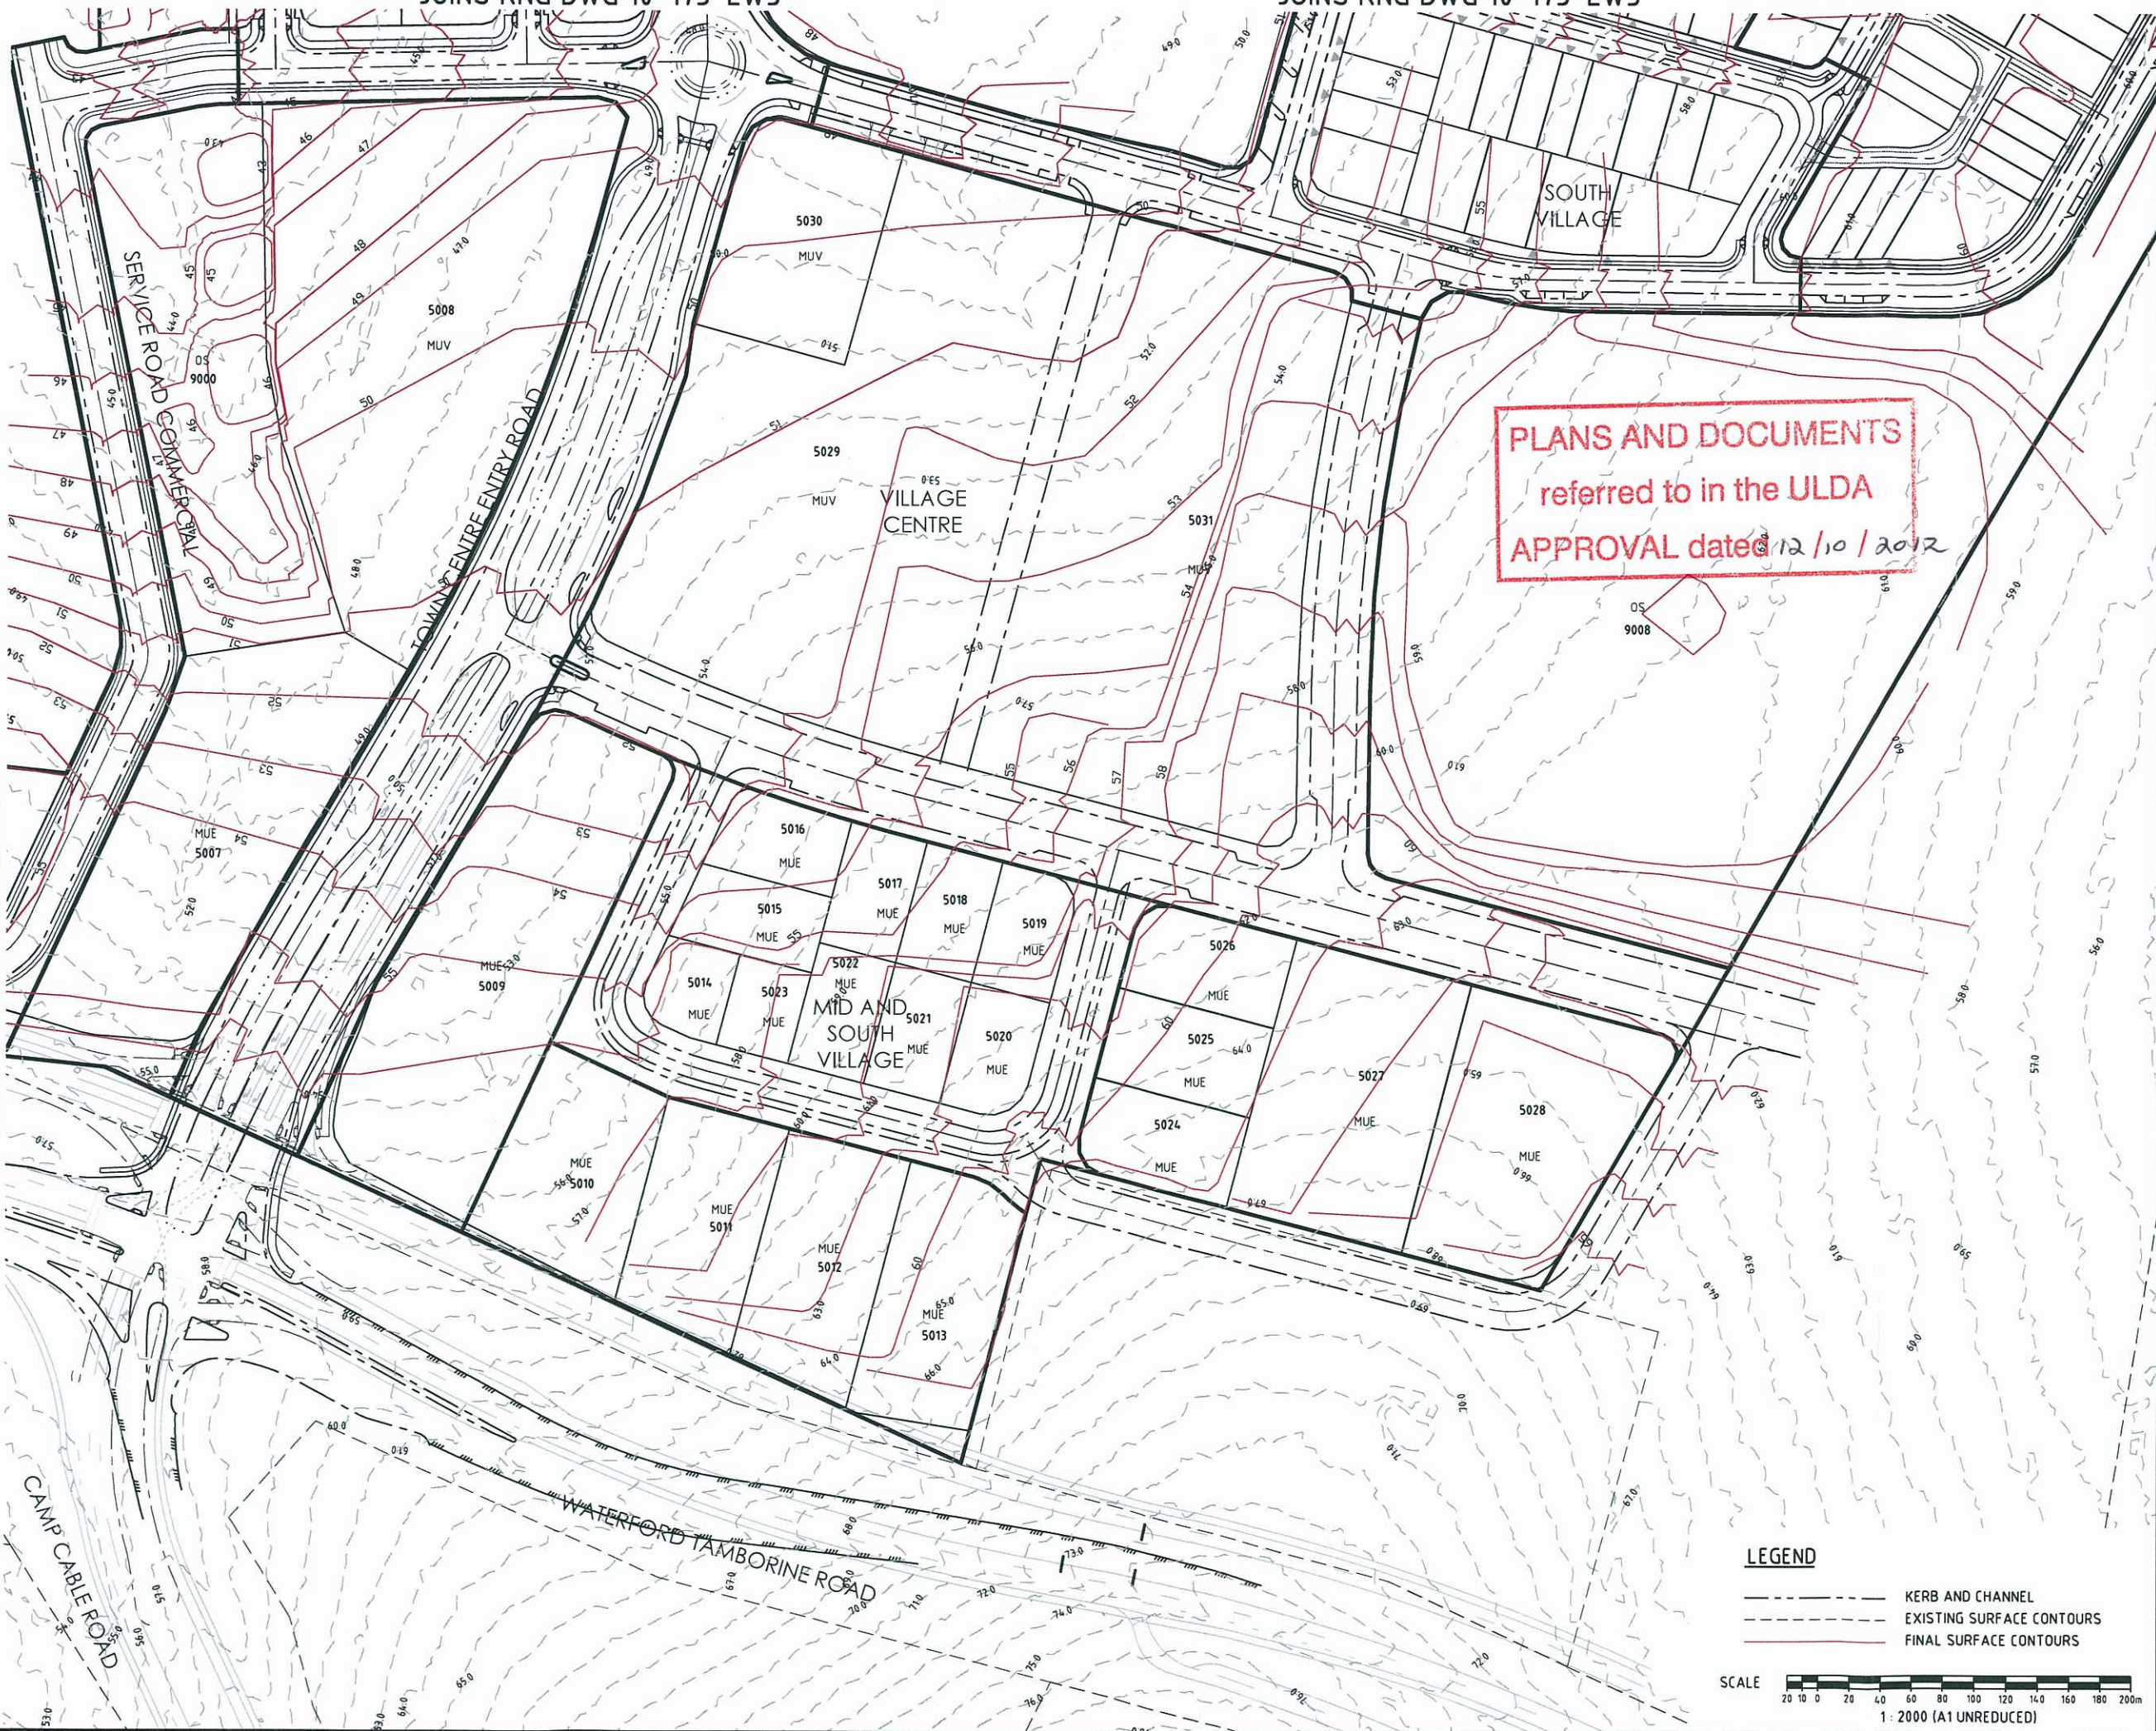

DO NOT SCALE THIS DRAWING
IF IN DOUBT - ASK!



KEY PLAN

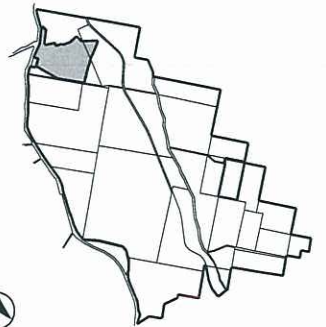

REVISIONS

No	Description	Date	By
A	COUNCIL APPROVAL	15/11/10	GBG
B	COUNCIL APPROVAL	28/01/11	GBG
C	FOR APPROVAL	31/10/11	TMR

Client



Project

Yarrabilba
A COMPLETE TOWN, A BETTER OUTCOME
YARRABILBA
RESIDENTIAL PRECINCT



LEVEL 2 - 71 GREY STREET
SOUTH BRISBANE
QUEENSLAND 4101
PHONE 07 3017 1900
FAX 07 3017 1911
EMAIL kng@knpl.com.au
ABN 35 112 053 611

Approved Director - RPEQ 1988

Drawing Title
EARTHWORKS PLAN
SHEET 2 OF 5

Drawn	Designed	Checked	Date
TMR	RC	GBG	NOV 10
Scale	PW No	Drawing No	Revision
1 : 2000	A 1000PDC05	10-175-EW2	10 of 47
A3			C


LEGEND

- KERB AND CHANNEL
- EXISTING SURFACE CONTOURS
- FINAL SURFACE CONTOURS

SCALE 1 : 2000 (A1 UNREDUCED)

JOINS KNG DWG 10-175-EW1

JOINS KNG DWG 10-175-EW2

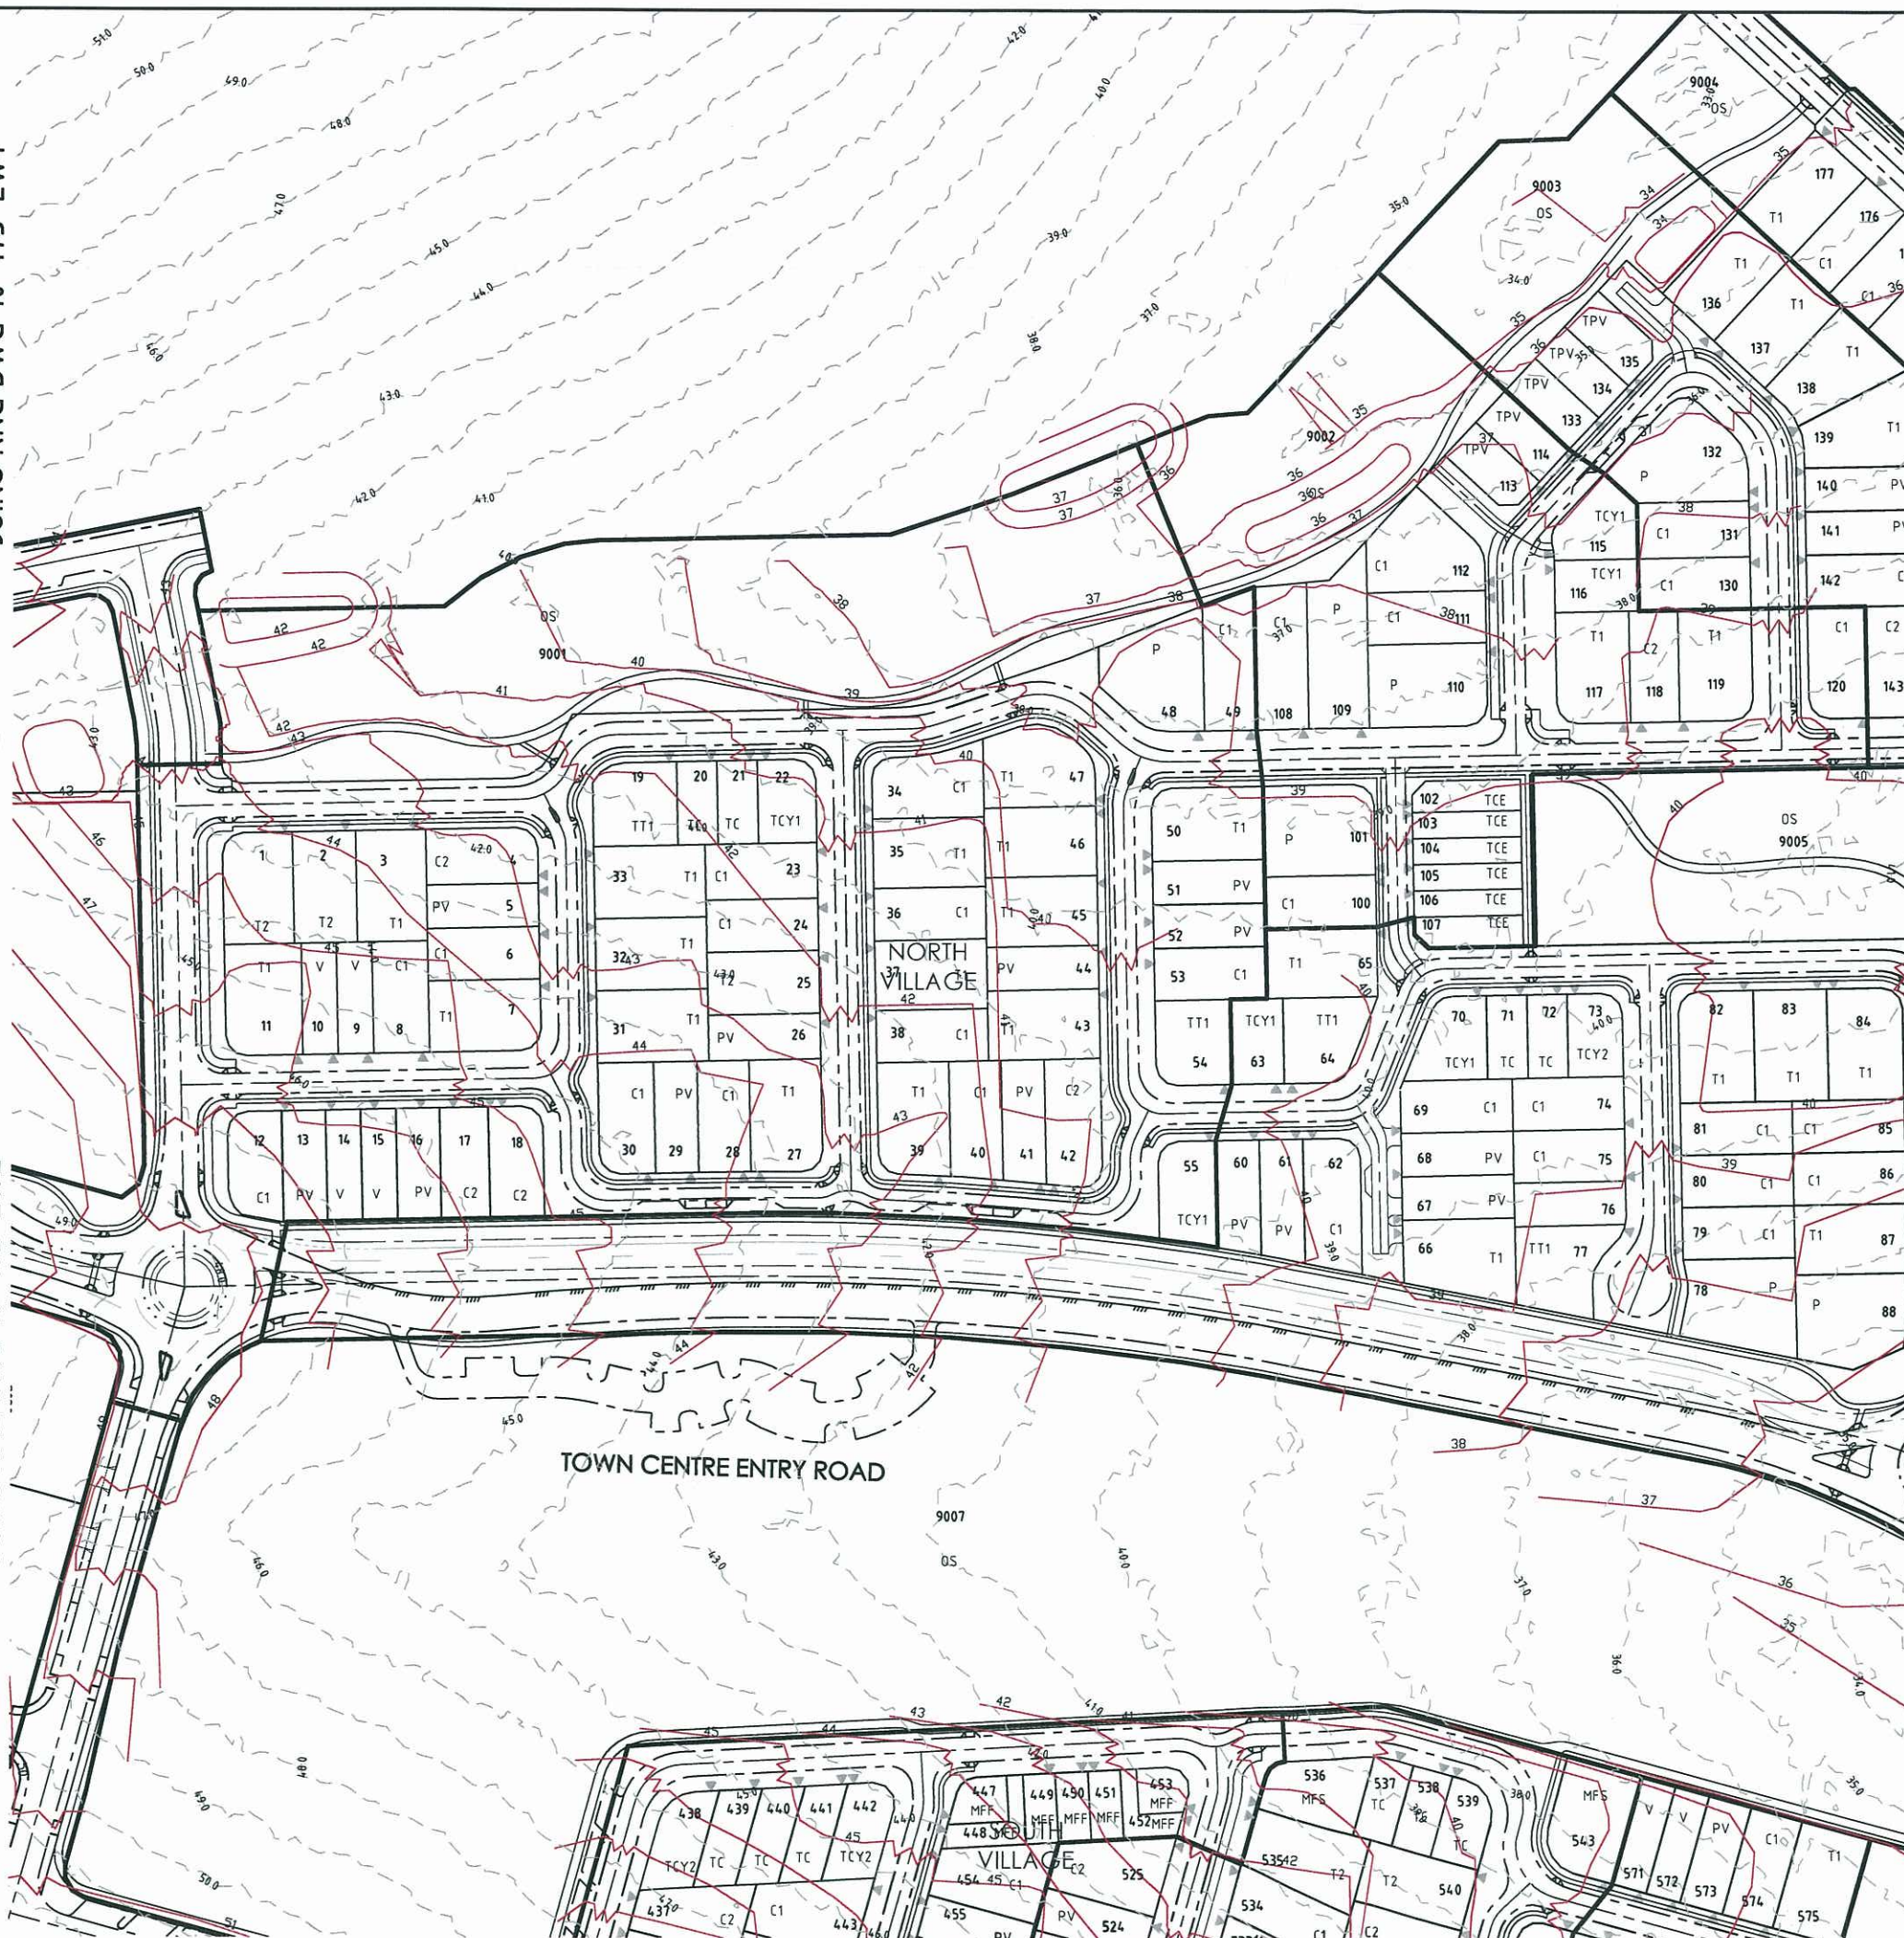

JOINS KNG DWG 10-175-EW5


PLANS AND DOCUMENTS
referred to in the ULDA
APPROVAL dated 12 / 10 / 2012

JOINS KNG DWG 10-175-EW2

DO NOT SCALE THIS DRAWING
IF IN DOUBT - ASK!



KEY PLAN

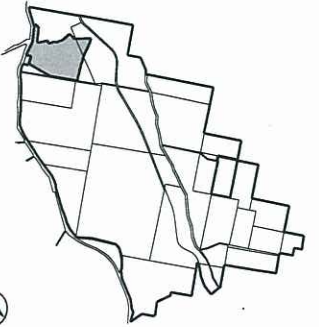

REVISIONS

No	Description	Date	By
A	COUNCIL APPROVAL	15/11/10	GBG
B	COUNCIL APPROVAL	28/01/11	GBG
C	FOR APPROVAL	31/10/11	TMR

Client



Project

Yarrabilba
A COMPLETE TOWN, A BETTER OUTCOME
YARRABILBA
RESIDENTIAL PRECINCT




LEVEL 2 - 71 GREY STREET
SOUTH BRISBANE
QUEENSLAND 4101
PHONE 07 3017 1900
FAX 07 3017 1911
EMAIL kng@knpl.com.au
ABN 35 112 053 611

Approved Director - RPEQ 1998

Drawing Title

**EARTHWORKS PLAN
SHEET 3 OF 5**


Drawn TMR	Designed RC	Checked GBG	Date NOV 10
Scale 1 : 2000	PW No A1000PDC05	Sheet 11 of 47	Revision C
A3	10-175-EW3		

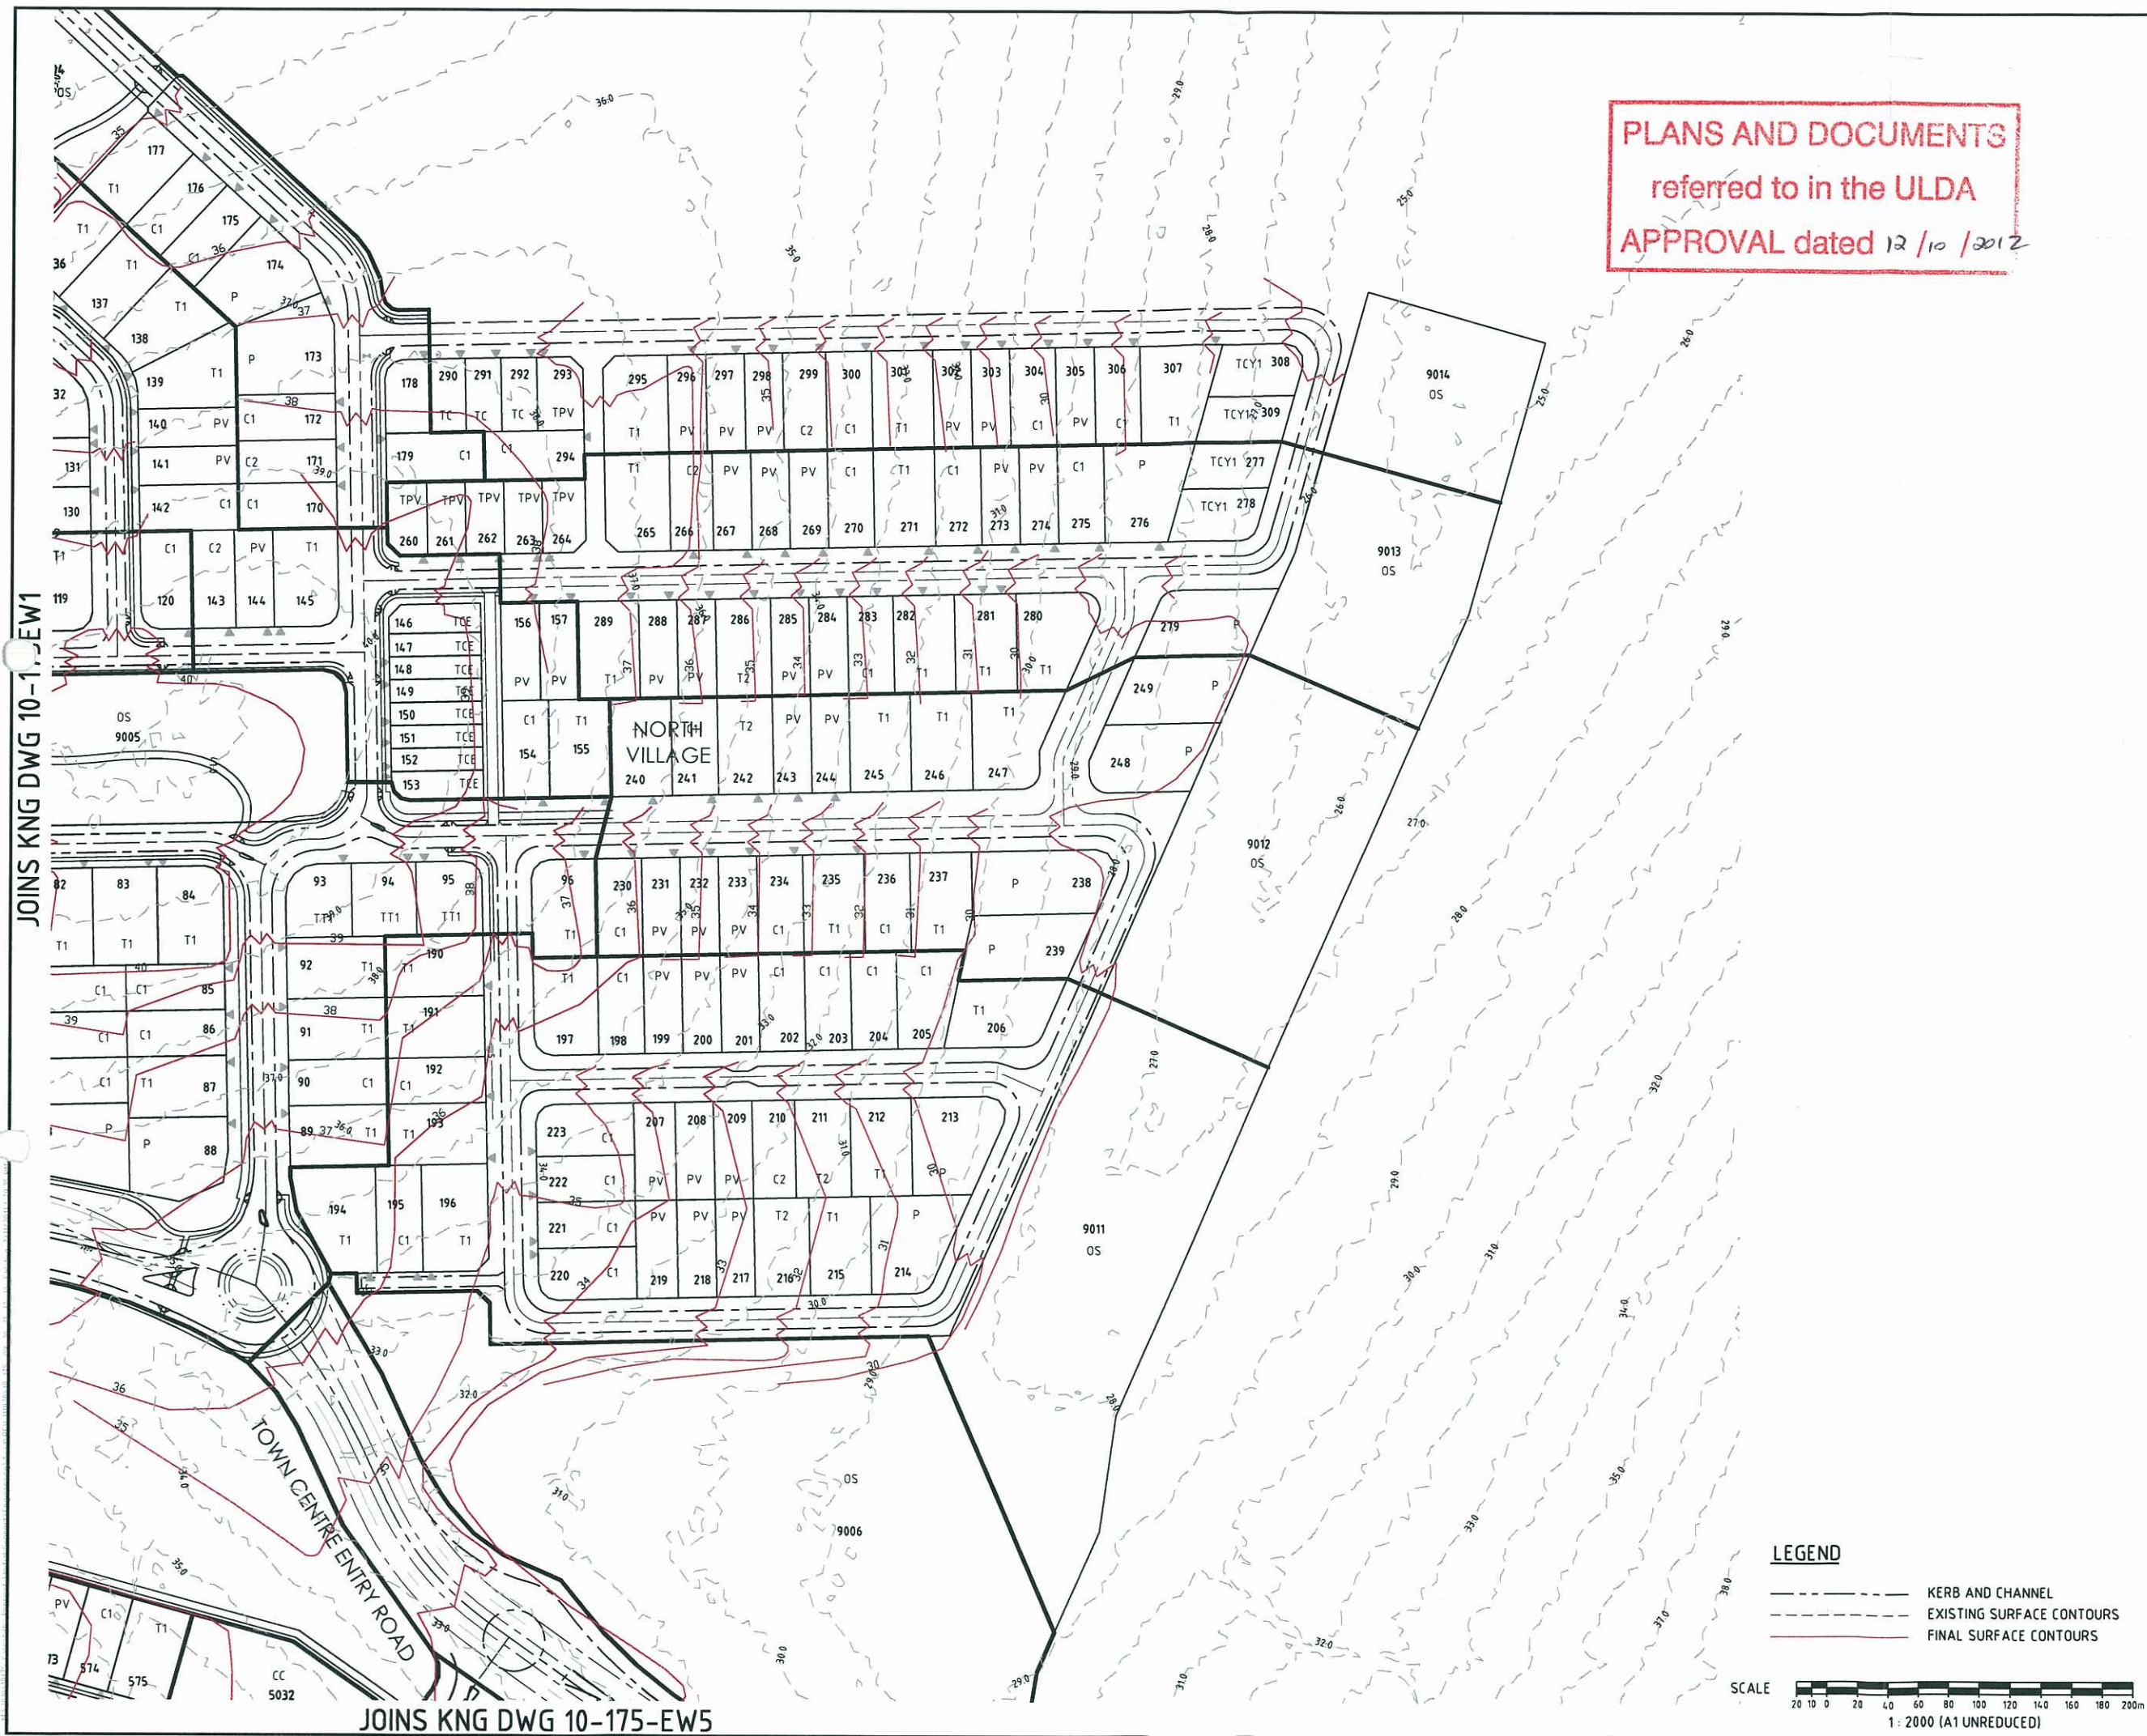

DO NOT SCALE THIS DRAWING
IF IN DOUBT - ASK!



KEY PLAN

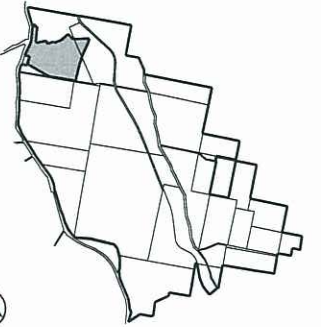

REVISIONS

No	Description	Date	By
A	COUNCIL APPROVAL	15/11/10	GBG
B	COUNCIL APPROVAL	28/01/11	GBG
C	FOR APPROVAL	31/10/11	TMR

Client



Project

Yarrabilba
A COMPLETE TOWN, A BETTER OUTCOME
YARRABILBA
RESIDENTIAL PRECINCT



LEVEL 2 - 71 GREY STREET
SOUTH BRISBANE
QUEENSLAND 4101
PHONE 07 3017 1900
FAX 07 3017 1911
EMAIL kng@knpl.com.au
ABN 35 112 053 611

Approved Director - RPEQ 1988

Drawing Title

**EARTHWORKS PLAN
SHEET 4 OF 5**

Drawn	Designed	Checked	Date
TMR	RC	GBG	NOV 10
Scale	FW No	Sheet	Revision
1 : 2000	A1000PDC05	12 of 47	
A3	10-175-EW4	C	

JOINS KNG DWG 10-175-EW3

JOINS KNG DWG 10-175-EW4

DO NOT SCALE THIS DRAWING
IF IN DOUBT - ASK!

KEY PLAN



REVISIONS

No	Description	Date	By
A	COUNCIL APPROVAL	15/11/10	GBG
B	COUNCIL APPROVAL	28/01/11	GBG
C	FOR APPROVAL	31/10/11	TMR

Client



Project

Yarrabilba
A COMPLETE TOWN, A BETTER OUTCOME
YARRABILBA
RESIDENTIAL PRECINCT




LEVEL 2 - 71 GREY STREET
SOUTH BRISBANE
QUEENSLAND 4101
PHONE 07 3017 1900
FAX 07 3017 1911
EMAIL kng@knpl.com.au
ABN 35 112 053 611

Approved Director - RPEQ 1988

Drawing Title

EARTHWORKS PLAN
SHEET 5 OF 5

Drawn TMR	Designed RC	Checked GBG	Date NOV 10
Scale 1 : 2000	PW No A1000PDC05	Sheet 13 of 47	Revision C
Drawing No A3	10-175-EW5		

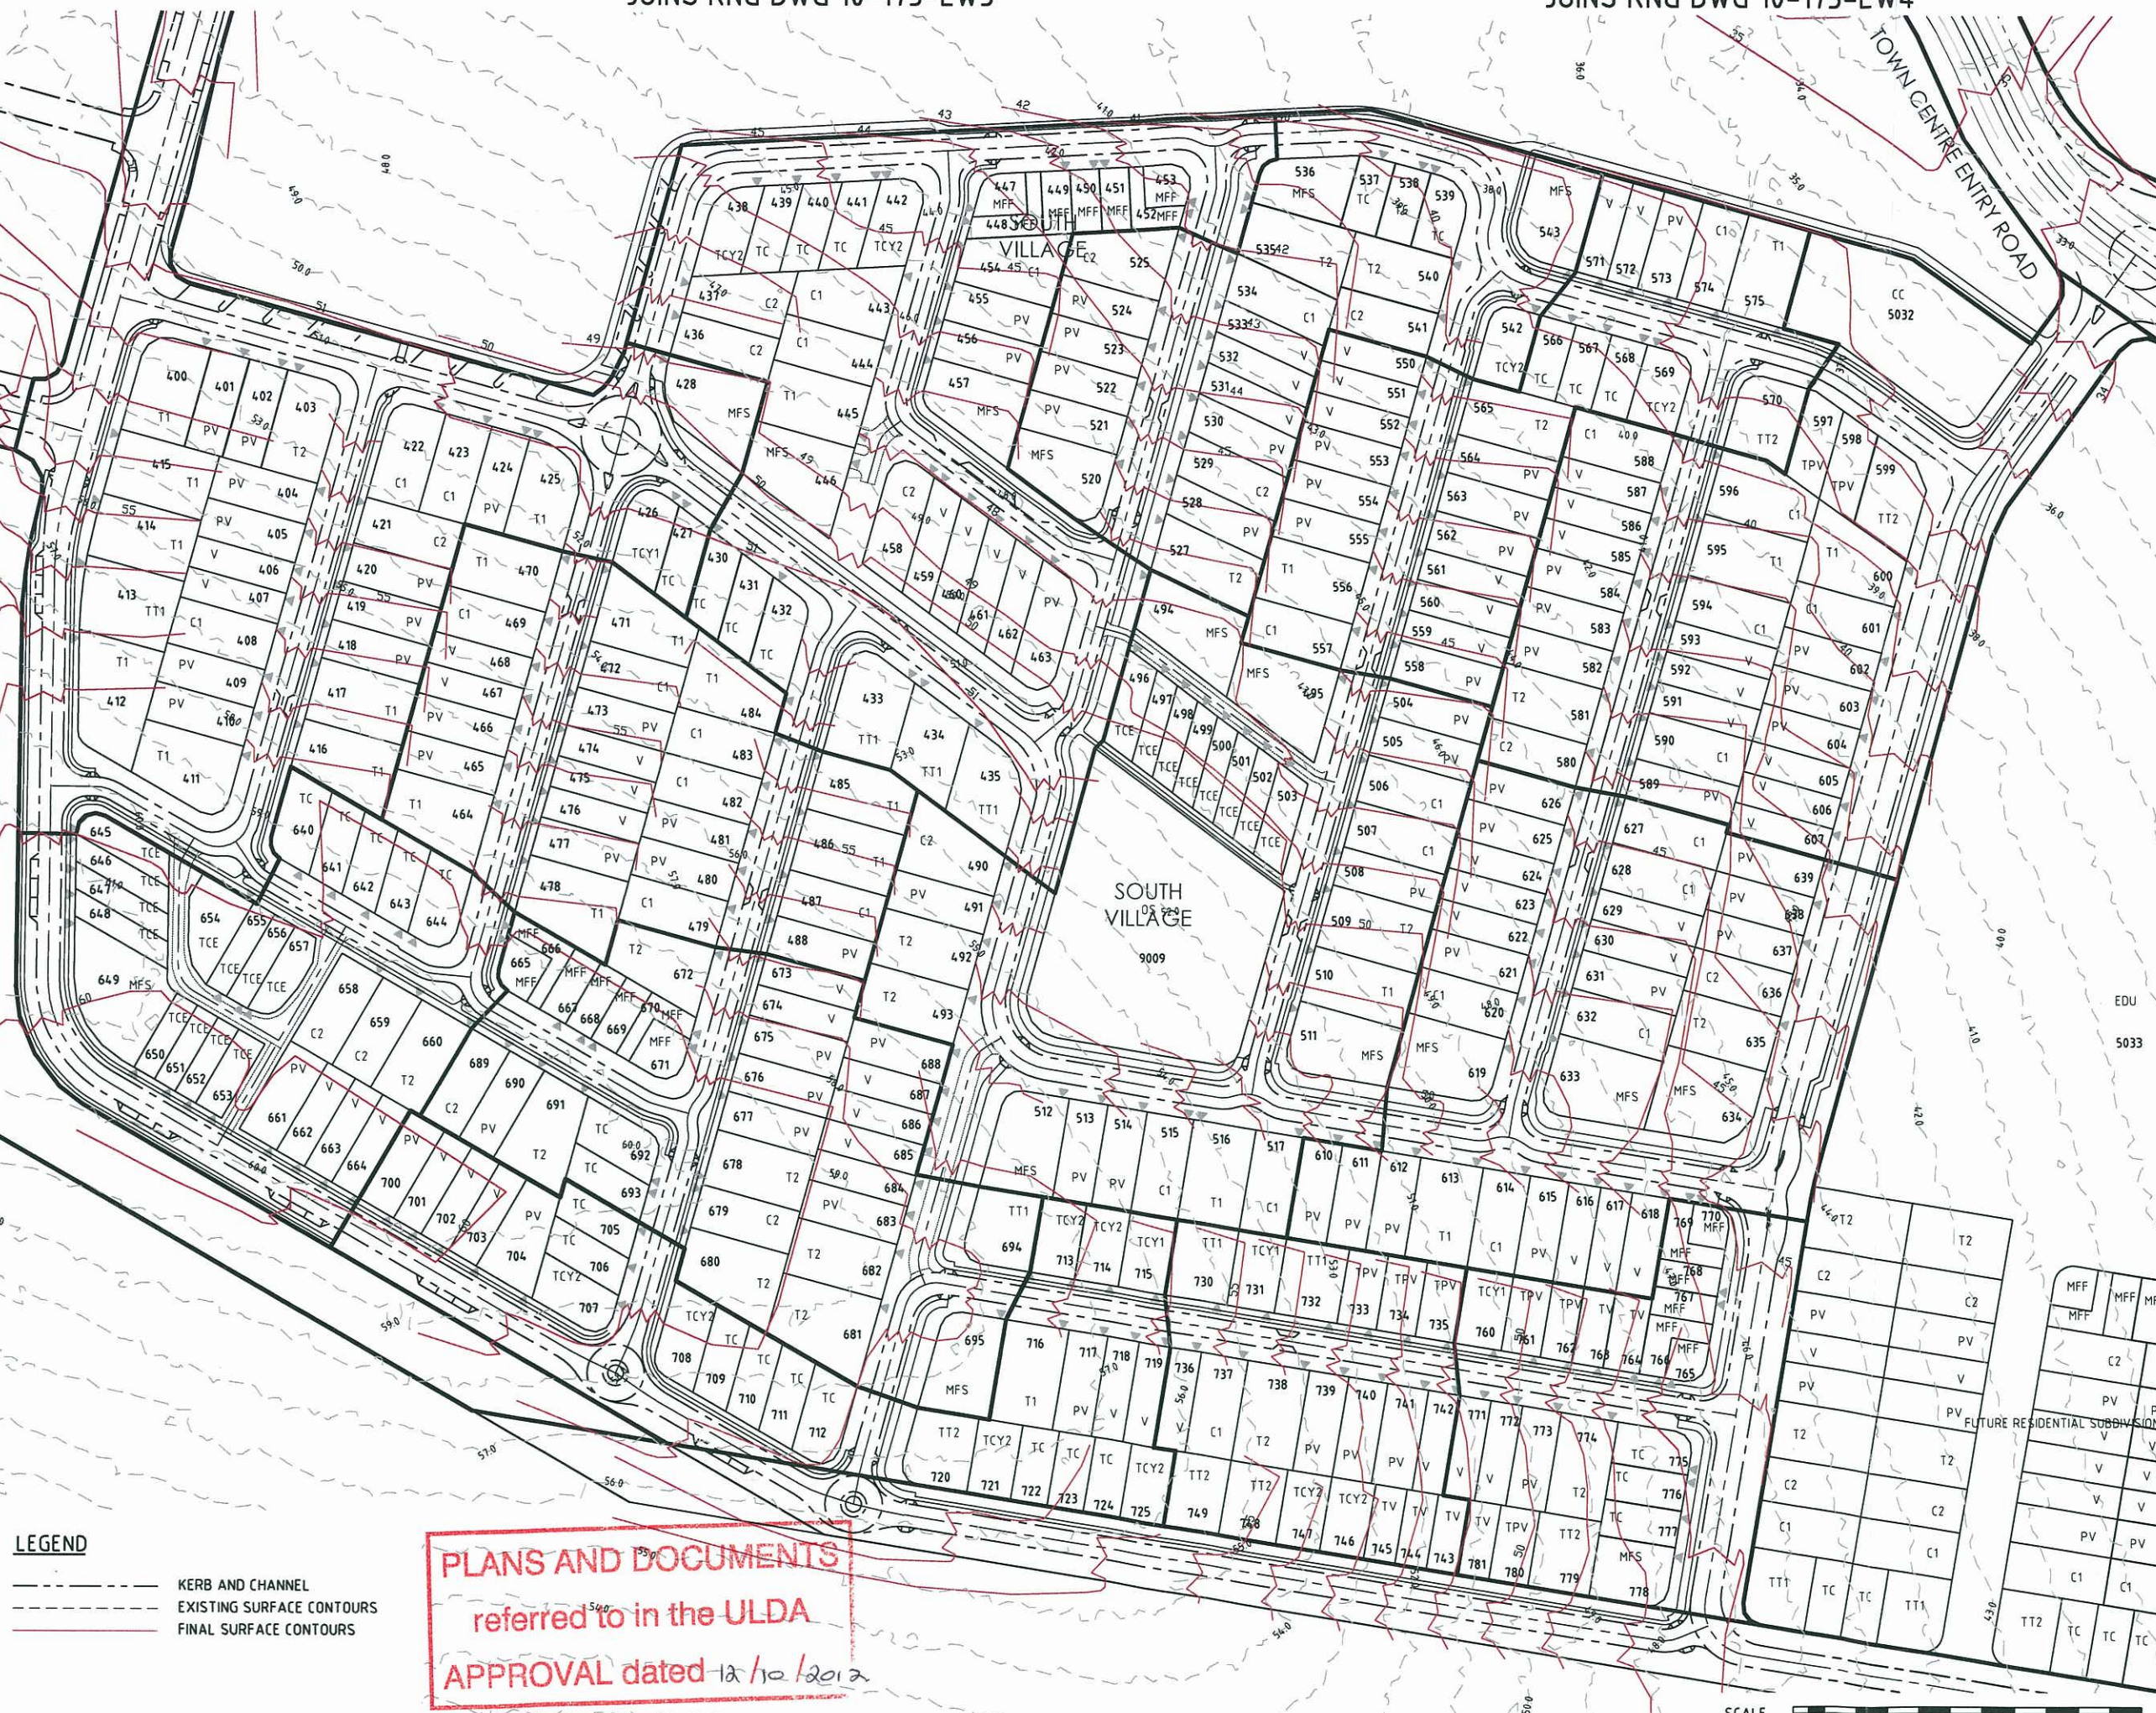

LEGEND

- KERB AND CHANNEL
- EXISTING SURFACE CONTOURS
- FINAL SURFACE CONTOURS

PLANS AND DOCUMENTS

referred to in the ULDA

APPROVAL dated 12/10/2012

SCALE
20 10 0 20 40 60 80 100 120 140 160 180 200m
1 : 2000 (A1 UNREDUCED)