

PLANS AND DOCUMENTS
referred to in the ULDA
APPROVAL dated 12 / 10 / 2012

DO NOT SCALE THIS DRAWING
IF IN DOUBT - ASK!



KEY PLAN



REVISIONS

No	Description	Date	By
A	COUNCIL APPROVAL	15/11/10	GBG
B	COUNCIL APPROVAL	28/01/11	GBG
C	FOR APPROVAL	31/10/11	TMR

Client



Project

Yarrabilba
A COMPLETE TOWN, A BETTER OUTCOME
YARRABILBA
RESIDENTIAL PRECINCT





LEVEL 2 - 71 GREY STREET
SOUTH BRISBANE
QUEENSLAND 4101
PHONE 07 3017 1900
FAX 07 3017 1911
EMAIL kng@knpl.com.au
ABN 35 112 053 611

Approved Director - RPEQ 1988


Drawing Title
**FUNCTIONAL LAYOUT PLAN
SHEET 1 OF 5**

Drawn TMR	Designed RC	Checked GBG	Date NOV 10
Scale 1 : 2000	PW No A1000PDC01	Sheet 1 of 47	Revision
A3	10-175-FL1	C	

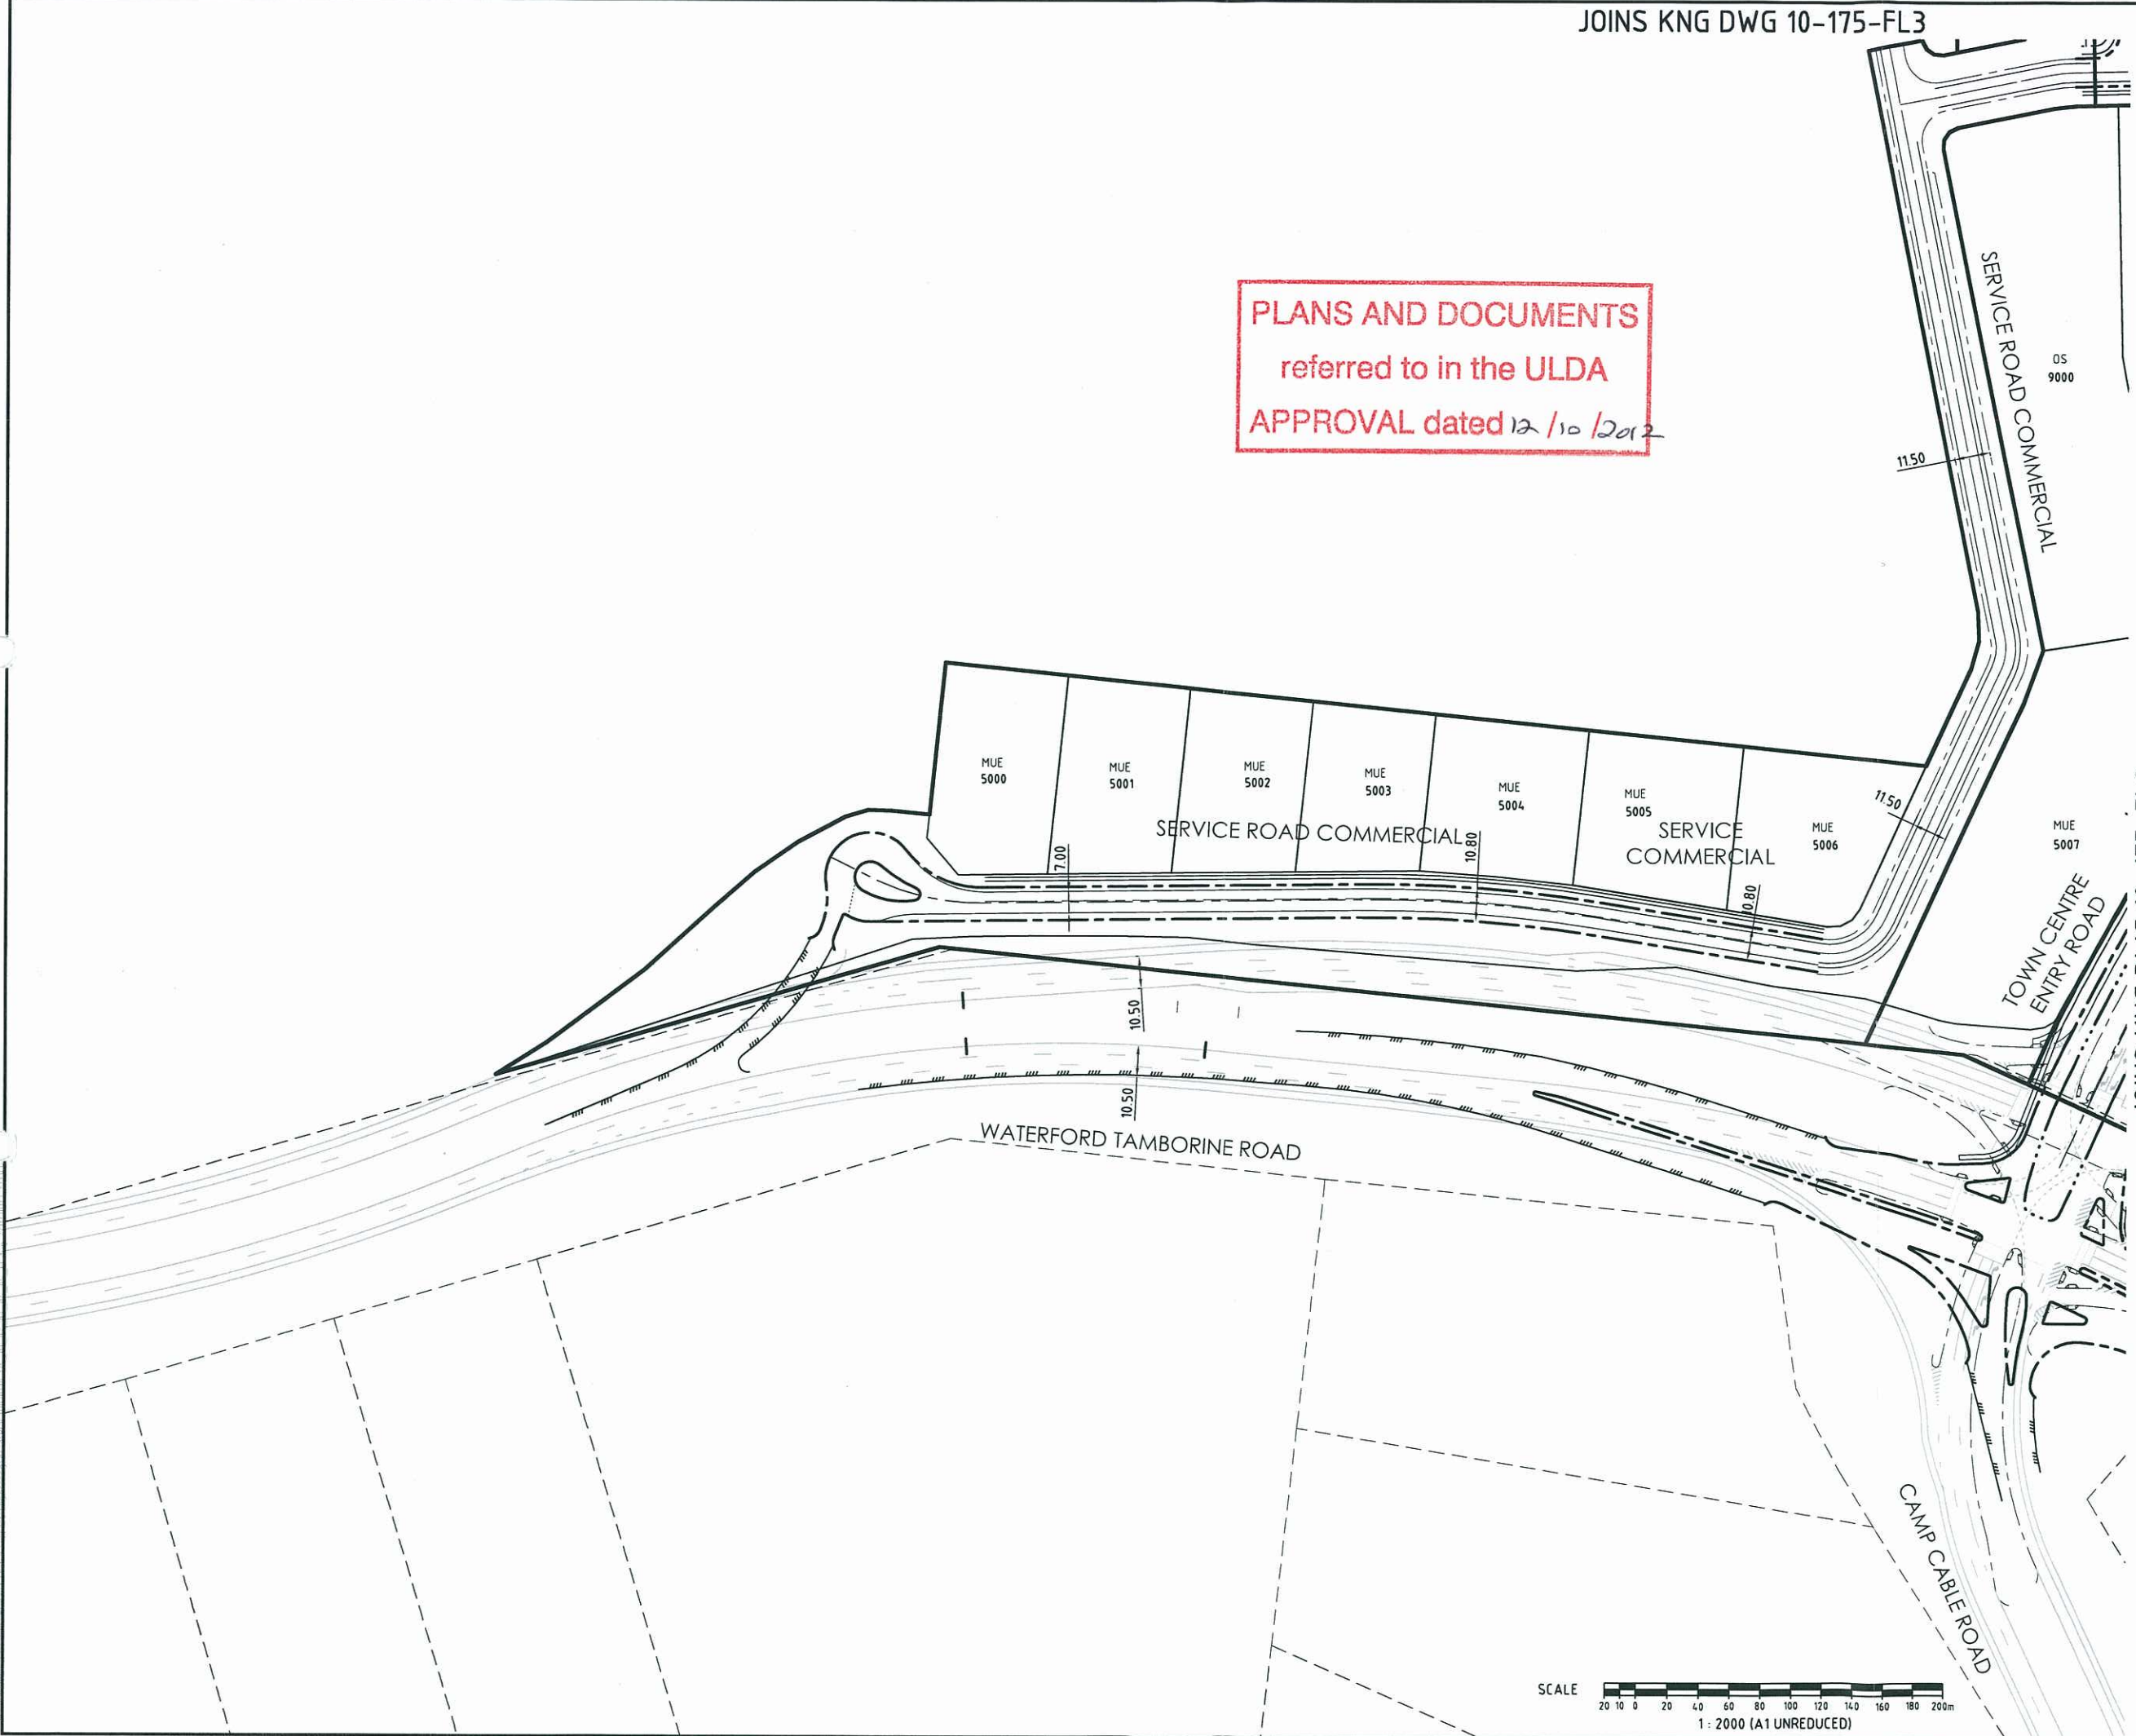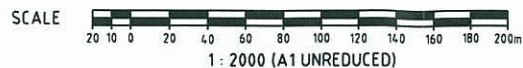


JOINS KNG DWG 10-175-FL3

JOINS KNG DWG 10-175-FL5

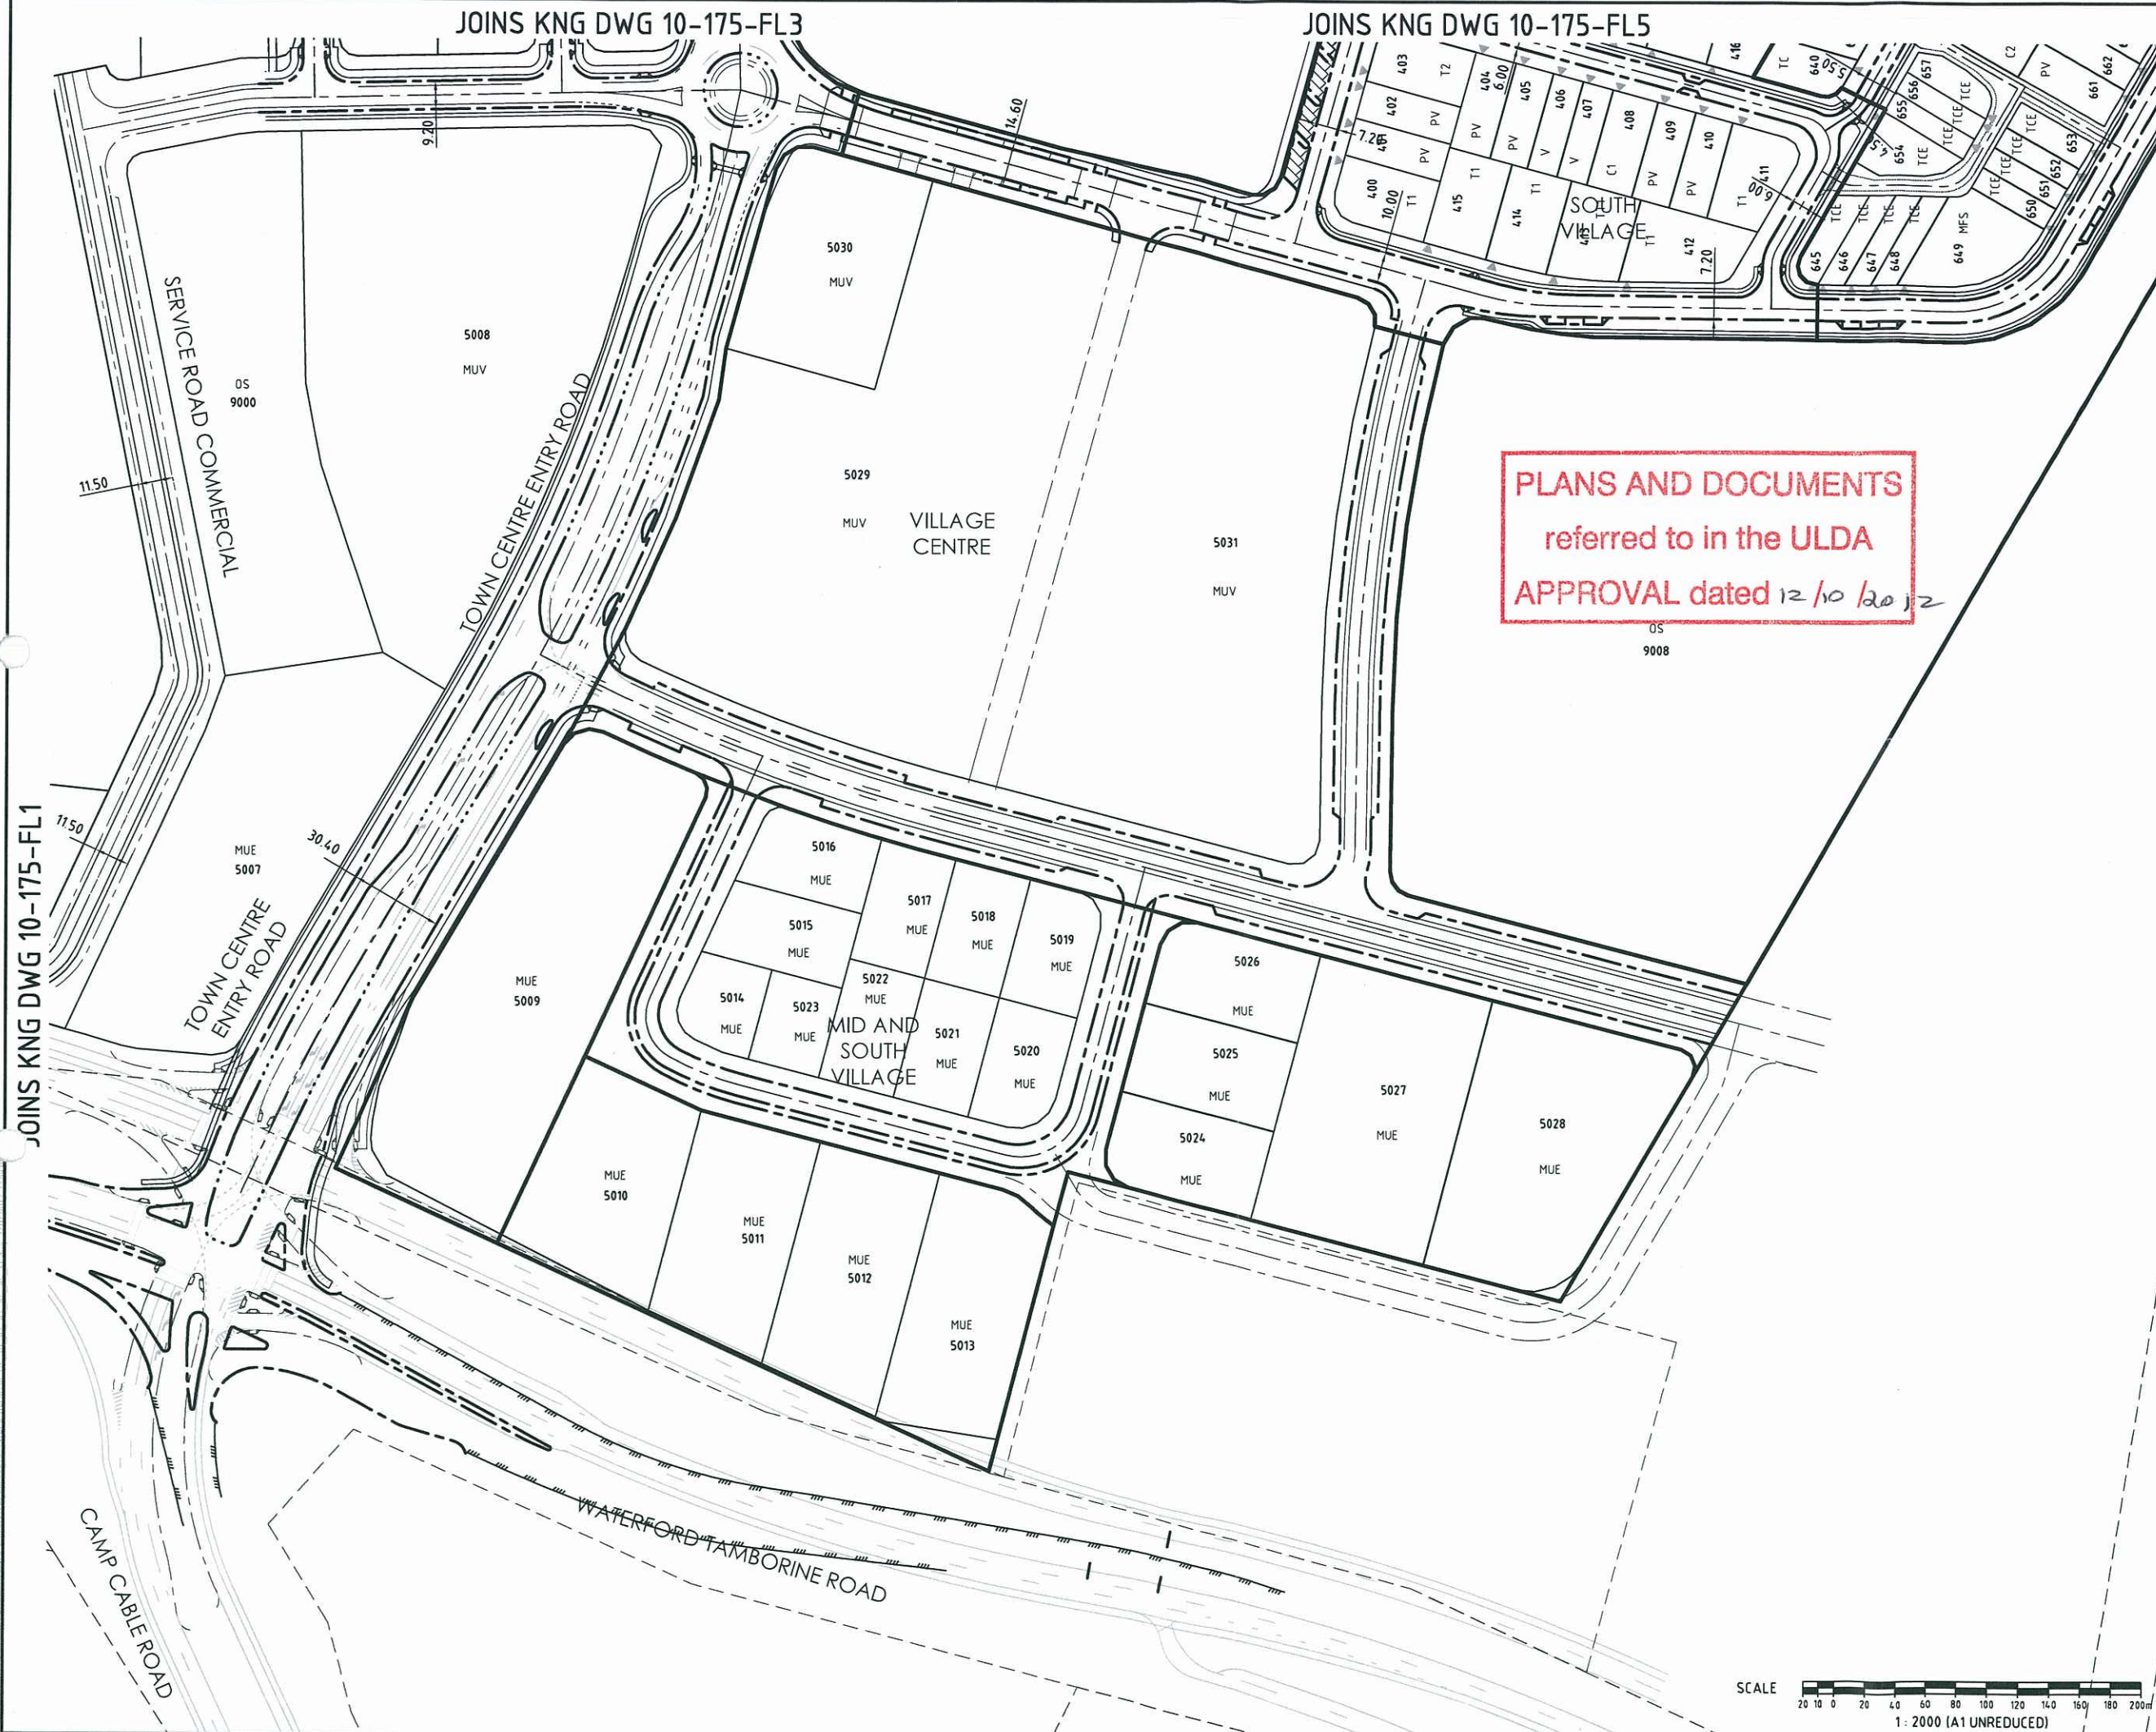DO NOT SCALE THIS DRAWING
IF IN DOUBT - ASK!

KEY PLAN

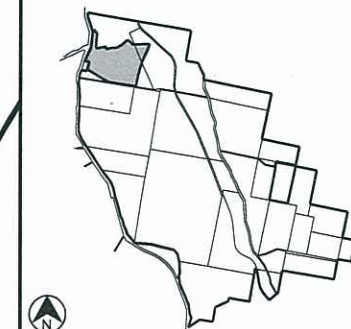

REVISIONS

No	Description	Date	By
A	COUNCIL APPROVAL	15/11/10	GBG
B	COUNCIL APPROVAL	28/01/11	GBG
C	FOR APPROVAL	31/10/11	TMR

Client



Project

Yarrabilba
A COMPLETE TOWN, A BETTER OUTCOME
YARRABILBA
RESIDENTIAL PRECINCT



LEVEL 2 - 71 GREY STREET
SOUTH BRISBANE
QUEENSLAND 4101
PHONE 07 3017 1900
FAX 07 3017 1911
EMAIL kng@knpl.com.au
ABN 35 112 053 611

Approved Director - RPEQ 1988

Drawing Title
**FUNCTIONAL LAYOUT PLAN
SHEET 2 OF 5**

Drawn TMR	Designed RC	Checked GBG	Date NOV 10
Scale 1 : 2000	PW No A1000PDC01	Sheet 2 of 47	Revision C
A3	10-175-FL2		

SCALE
1 : 2000 (A1 UNREDUCED)

JOINS KNG DWG 10-175-FL2

PLANS AND DOCUMENTS
referred to in the ULDA
APPROVAL dated 12/10/2012

JOINS KNG DWG 10-175-FL1

JOINS KNG DWG 10-175-FL2

JOINS KNG DWG 10-175-FL5

REFER TO DETAIL
ROAD CROSSING 'OF CONCERN'
VEGETATION CORRIDOR
DGN NO YB-P01-FCD-101118

REFER TO DETAIL
ROAD CROSSING 'OF CONCERN'
VEGETATION CORRIDOR
DGN NO YB-P01-PCD-101118

JOINS KNG DWG 10-175-FL5

JOINS KNG DWG 10-175-FL2


SCALE

1: 2000 (A1 UNREDUCED)

DO NOT SCALE THIS DRAWING
IF IN DOUBT - ASK!



KEY PLAN

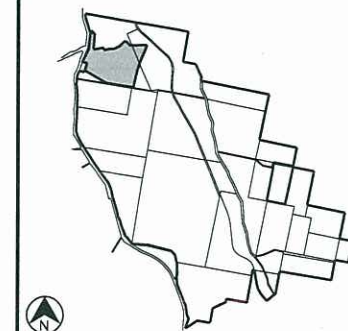

REVISIONS

No	Description	Date	By
A	COUNCIL APPROVAL	15/11/10	GB
B	COUNCIL APPROVAL	28/01/11	GB
C	FOR APPROVAL	31/10/11	TM

Client	
--------	--



Delfin
Lend Lease

Prolec

Yarrabilba
A COMPLETE TOWN. A BETTER OUTCOME

YARRABILBA
RESIDENTIAL PRECINCT



LEVEL 2 - 71 GREY STREET
SOUTH BRISBANE
QUEENSLAND 4101
PHONE 07 3017 1900
FAX 07 3017 1911
EMAIL kng@knpl.com.au
ABN 35 112 053 611

Approved Director - RPEQ 1988

Drawing Title

FUNCTIONAL LAYOUT PLAN

SHEET 3 OF 5

Drawn TMR	Designed RC	Checked GBG	Date NOV 10
Scale 1 : 2000	PW No A1000PDC01		Sheet 3 of 47
A3	Drawing No 10-175-FL3		Revision C

A compass rose with a circle divided into four quadrants by a vertical and a horizontal line. The top quadrant is labeled 'NORTH', the bottom 'SOUTH', the left 'WEST', and the right 'EAST'.

No	Description	Date	By
A	COUNCIL APPROVAL	15/11/10	GB
B	COUNCIL APPROVAL	28/01/11	GB
C	FOR APPROVAL	31/10/11	TMR



Delfin
Lend Lease

Yarrabilba
A COMPLETE TOWN, A BETTER OUTCOME
YARRABILBA
RESIDENTIAL PRECINCT



LEVEL 2 - 71 GREY STREET
SOUTH BRISBANE
QUEENSLAND 4101
PHONE 07 3017 1900
FAX 07 3017 1911
EMAIL kng@knpl.com.au
ABN 35 112 053 611

Drawing Title

FUNCTIONAL LAYOUT PLAN

SHEET 4 OF 5

Drawn TMR	Designed RC	Checked GBG	Date NOV 10
Scale 1 : 2000	PW No A1000PDC01		Sheet 4 of 47
A3	Drawing No 10-175-FL4		Revision C

PLANS AND DOCUMENTS
referred to in the ULDA
APPROVAL dated 12 / 10 / 2012

JOINS KNG DWG 10-17-FL1

JOINS KNG DWG 10-175-FL5

REFER TO DETAIL
ROAD CROSSING 'OF CONCERN'
VEGETATION CORRIDOR
DGN NO YB-P01-ECD-101118


SCALE  1:2000 (A1 UNREDUCED)

JOINS KNG DWG 10-175-FL3

JOINS KNG DWG 10-175-FL4

DO NOT SCALE THIS DRAWING
IF IN DOUBT - ASK!

KEY PLAN

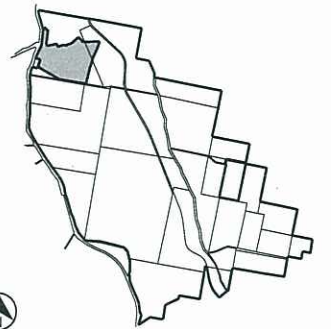

REVISIONS

No	Description	Date	By
A	COUNCIL APPROVAL	15/11/10	GBG
B	COUNCIL APPROVAL	28/01/11	GBG
C	FOR APPROVAL	31/10/11	TMR

Client



Delfin
Land Lease

Project

Yarrabilba
A COMPLETE TOWN, A BETTER OUTCOME
YARRABILBA
RESIDENTIAL PRECINCT



LEVEL 2 - 71 GREY STREET
SOUTH BRISBANE
QUEENSLAND 4101
PHONE 07 3017 1900
FAX 07 3017 1911
EMAIL kng@knpl.com.au
ABN 35 112 053 611


Approved Director - RPEQ 1998

Drawing Title

FUNCTIONAL LAYOUT PLAN
SHEET 5 OF 5

Drawn TMR	Designed RC	Checked GBG	Date NOV 10
Scale 1 : 2000	PW No A1000PDC01	Sheet 5 of 47	Revision C
A3	10-175-FL5		

SCALE 1 : 2000 (A1 UNREDUCED)

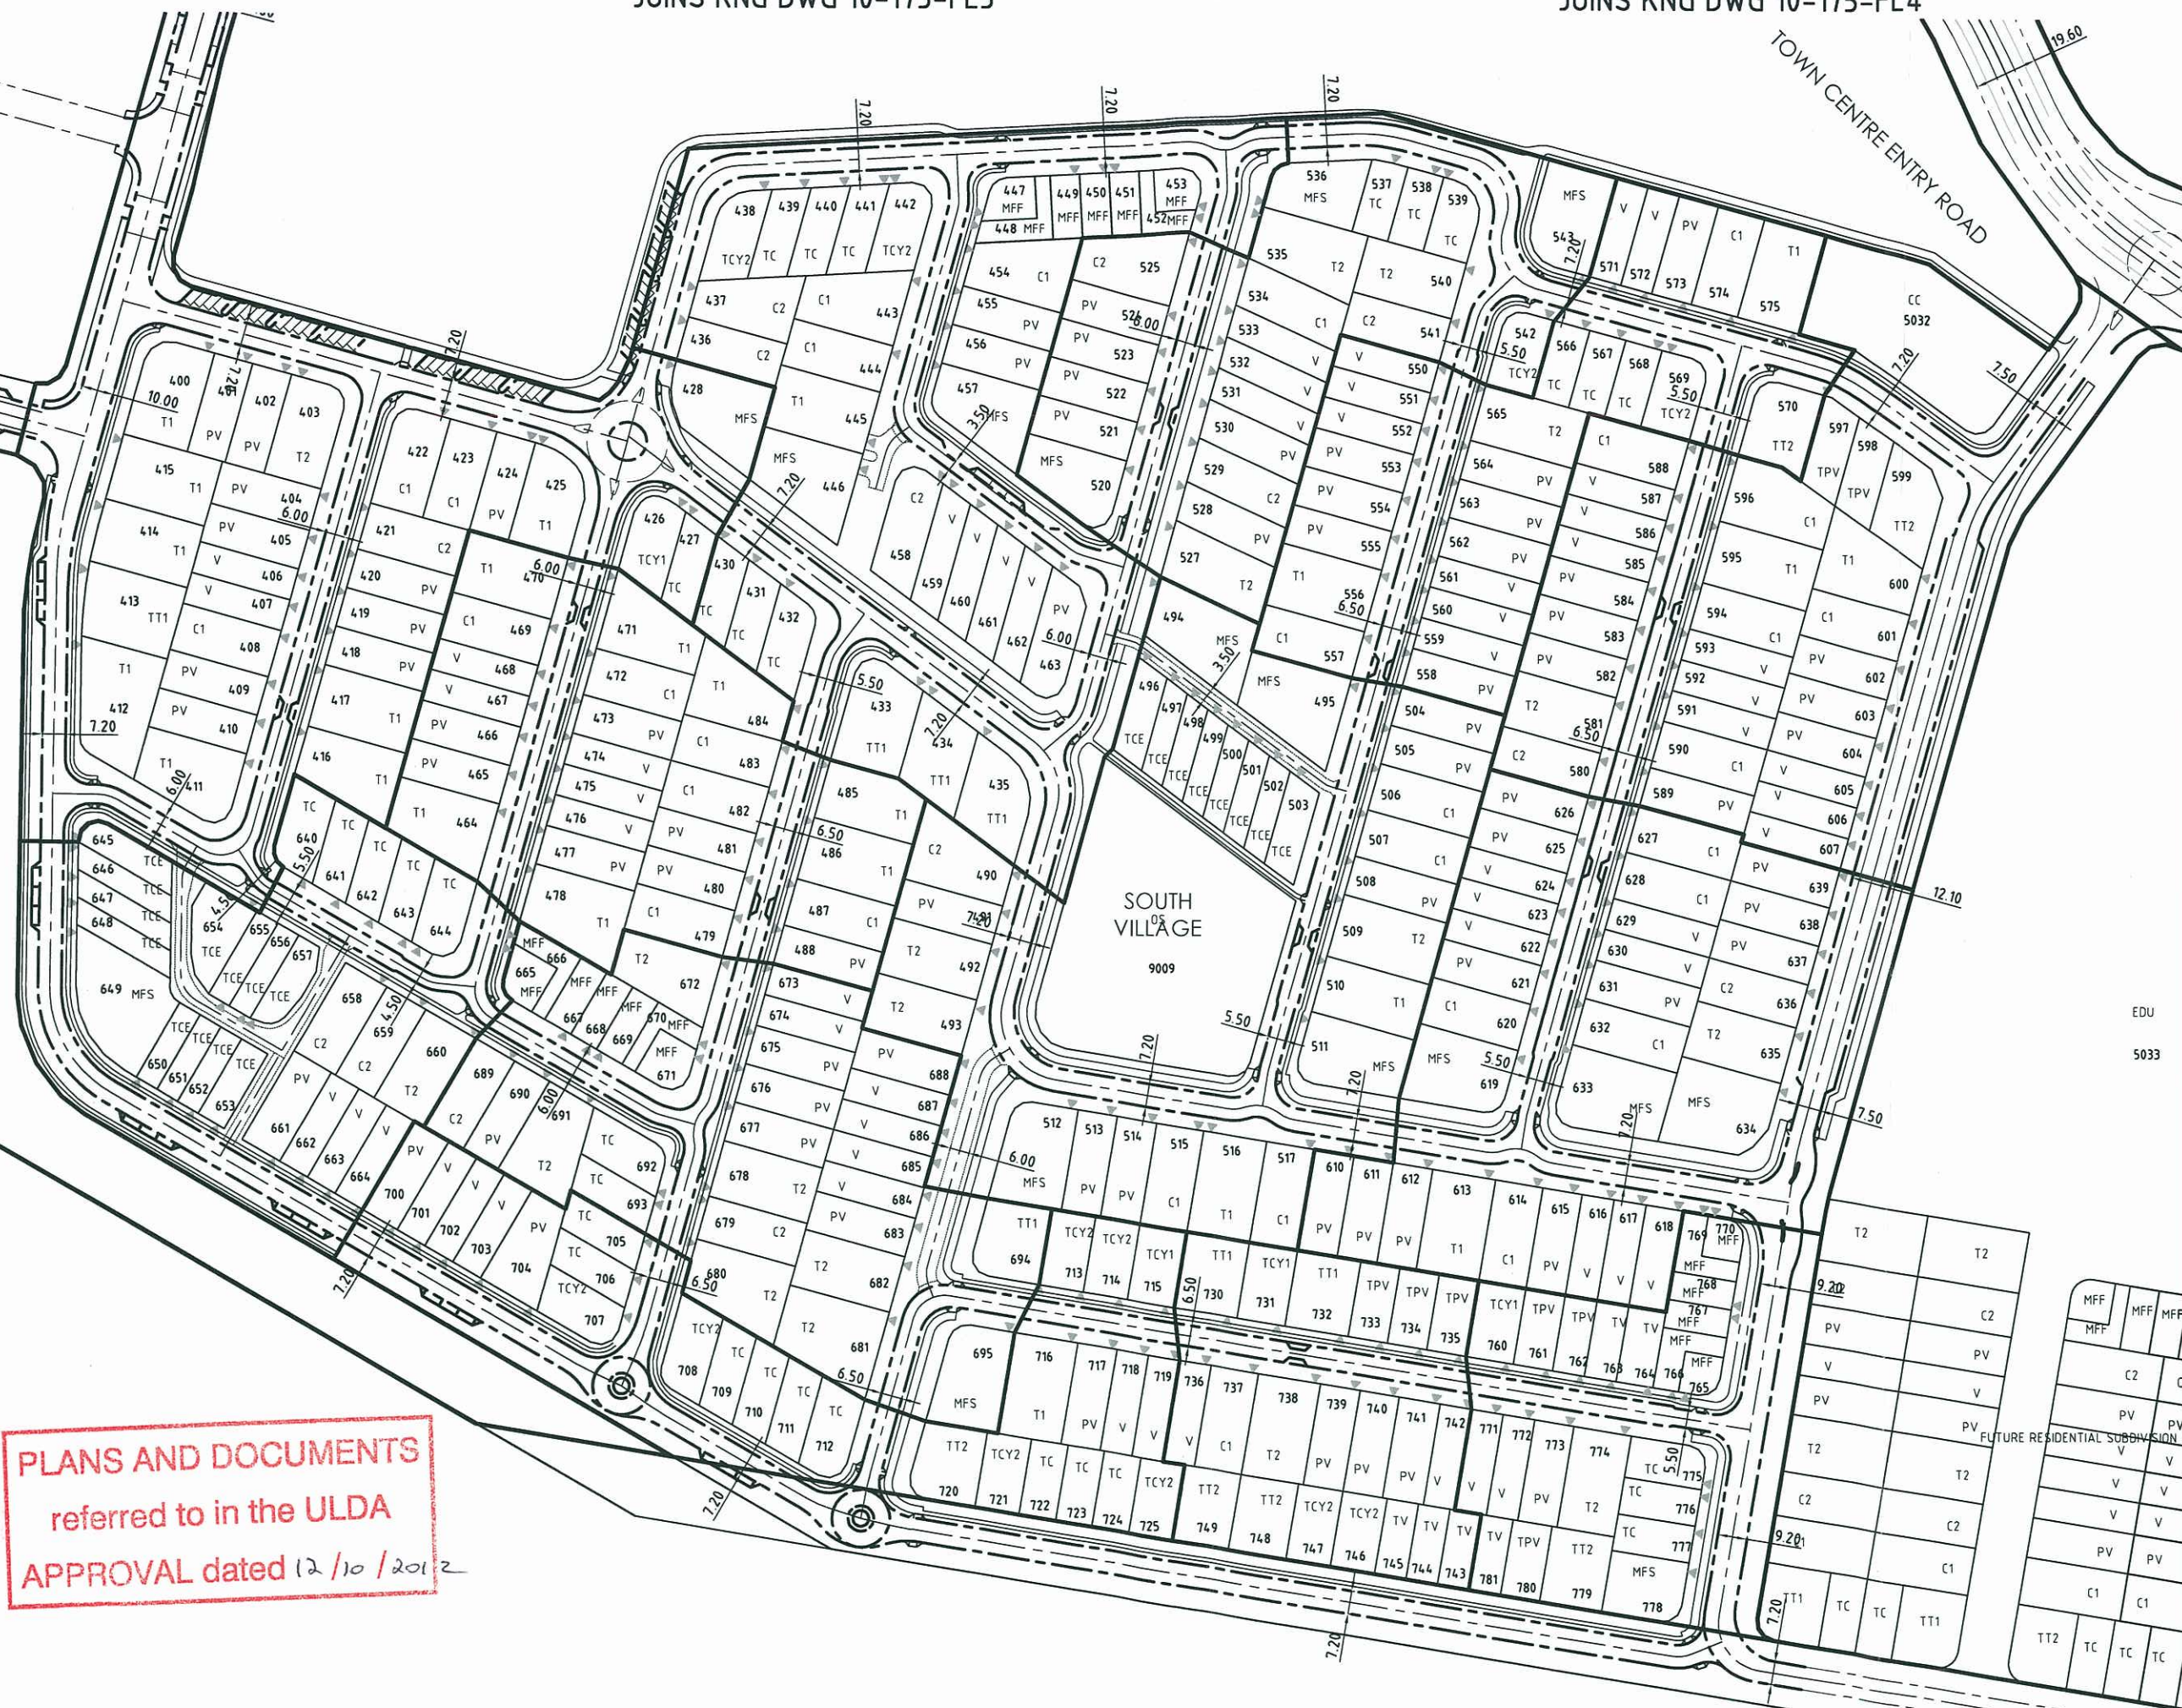

PLANS AND DOCUMENTS
referred to in the ULDA
APPROVAL dated 12/10/2012