


PLANS AND DOCUMENTS
referred to in the ULDA
APPROVAL dated 12/10/2012

DO NOT SCALE THIS DRAWING
IF IN DOUBT - ASK!

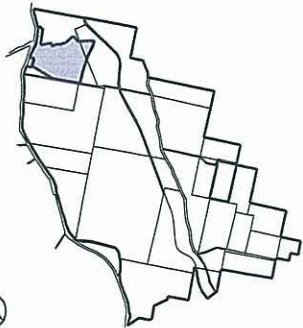

KEY PLAN



REVISIONS

No	Description	Date	By
A	COUNCIL APPROVAL	15/11/10	GBG
B	COUNCIL APPROVAL	28/01/11	GBG
C	COUNCIL APPROVAL	25/02/11	GBG
D	FOR APPROVAL	07/10/11	SM

Client



Project

Yarrabilba
A COMPLETE TOWN, A BETTER OUTCOME
YARRABILBA
RESIDENTIAL PRECINCT



LEVEL 2 - 71 GREY STREET
SOUTH BRISBANE
QUEENSLAND 4101
PHONE 07 3017 1900
FAX 07 3017 1911
EMAIL kng@knpl.com.au
ABN 35 112 053 611

Approved Director - RPEQ 1988


Drawing Title

INDICATIVE SERVICES LAYOUT PLAN
SHEET 1 OF 6

Drawn TMR	Designed RC	Checked GBG	Date NOV 10
Scale 1:2000	PW No A1000PDU0001	Sheet 36 of 47	Revision D
A3	10-175-S1		

LEGEND

- SEWER
- POTABLE WATER
- FUTURE SEWER
- FUTURE POTABLE WATER

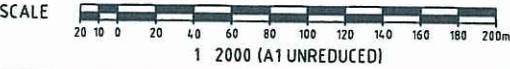

JOINS KNG DWG 10-175-S2

SERVICE ROAD COMMERCIAL

SERVICE ROAD COMMERCIAL


CAMP CABLE ROAD

JOINS KNG DWG 10-175-S3

JOINS KNG DWG 10-175-S5

DO NOT SCALE THIS DRAWING
IF IN DOUBT - ASK!

KEY PLAN

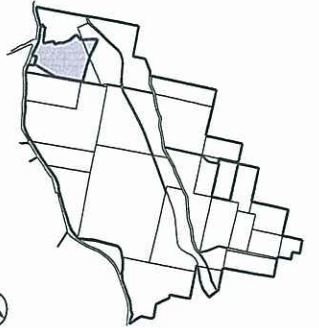

REVISIONS

No	Description	Date	By
A	COUNCIL APPROVAL	15/11/10	GBG
B	COUNCIL APPROVAL	28/01/11	GBG
C	COUNCIL APPROVAL	25/02/11	GBG
D	FOR APPROVAL	07/10/11	SM

PLANS AND DOCUMENTS
referred to in the ULDA
APPROVAL dated 12/10/2012

Client



Project

Yarrabilba
A COMPLETE TOWN, A BETTER OUTCOME
YARRABILBA
RESIDENTIAL PRECINCT



LEVEL 2 - 71 GREY STREET
SOUTH BRISBANE
QUEENSLAND 4101
PHONE 07 3017 1900
FAX 07 3017 1911
EMAIL kng@knpl.com.au
ABN 35 112 053 611

Approved Director - RPEQ 1988

Drawing Title


INDICATIVE SERVICES LAYOUT PLAN
SHEET 2 OF 6

Drawn TMR	Designed RC	Checked GBG	Date NOV 10
Scale 1 : 2000	PW No A1000PDU0001	Sheet 37 of 47	Revision D
A3	10-175-S2		

LEGEND

	SEWER
	POTABLE WATER
	FUTURE SEWER
	FUTURE POTABLE WATER

SCALE

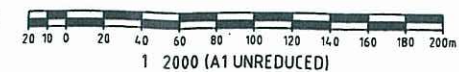

1 2000 (A1 UNREDUCED)

TOWN CENTRE ENTRY ROAD

SERVICE ROAD COMMERCIAL

OS
90005008
MUV5030
MUV5029
MUVVILLAGE
CENTRE5031
MUVOS
9008MUE
5007MUE
50095016
MUE5015
MUE5017
MUE5018
MUE5019
MUE5014
MUE5023
MUEMUE
MID AND
SOUTH
VILLAGE5022
MUE5021
MUE5020
MUE5026
MUE5025
MUE5024
MUE5027
MUE5028
MUEMUE
5010MUE
5011MUE
5012MUE
5013


WATERFORD TAMBORINE ROAD

CAMP CABLE ROAD

JOINS KNG DWG 10-175-S1

JOINS KNG DWG 10-175-S1

JOINS KNG DWG 10-175-S2

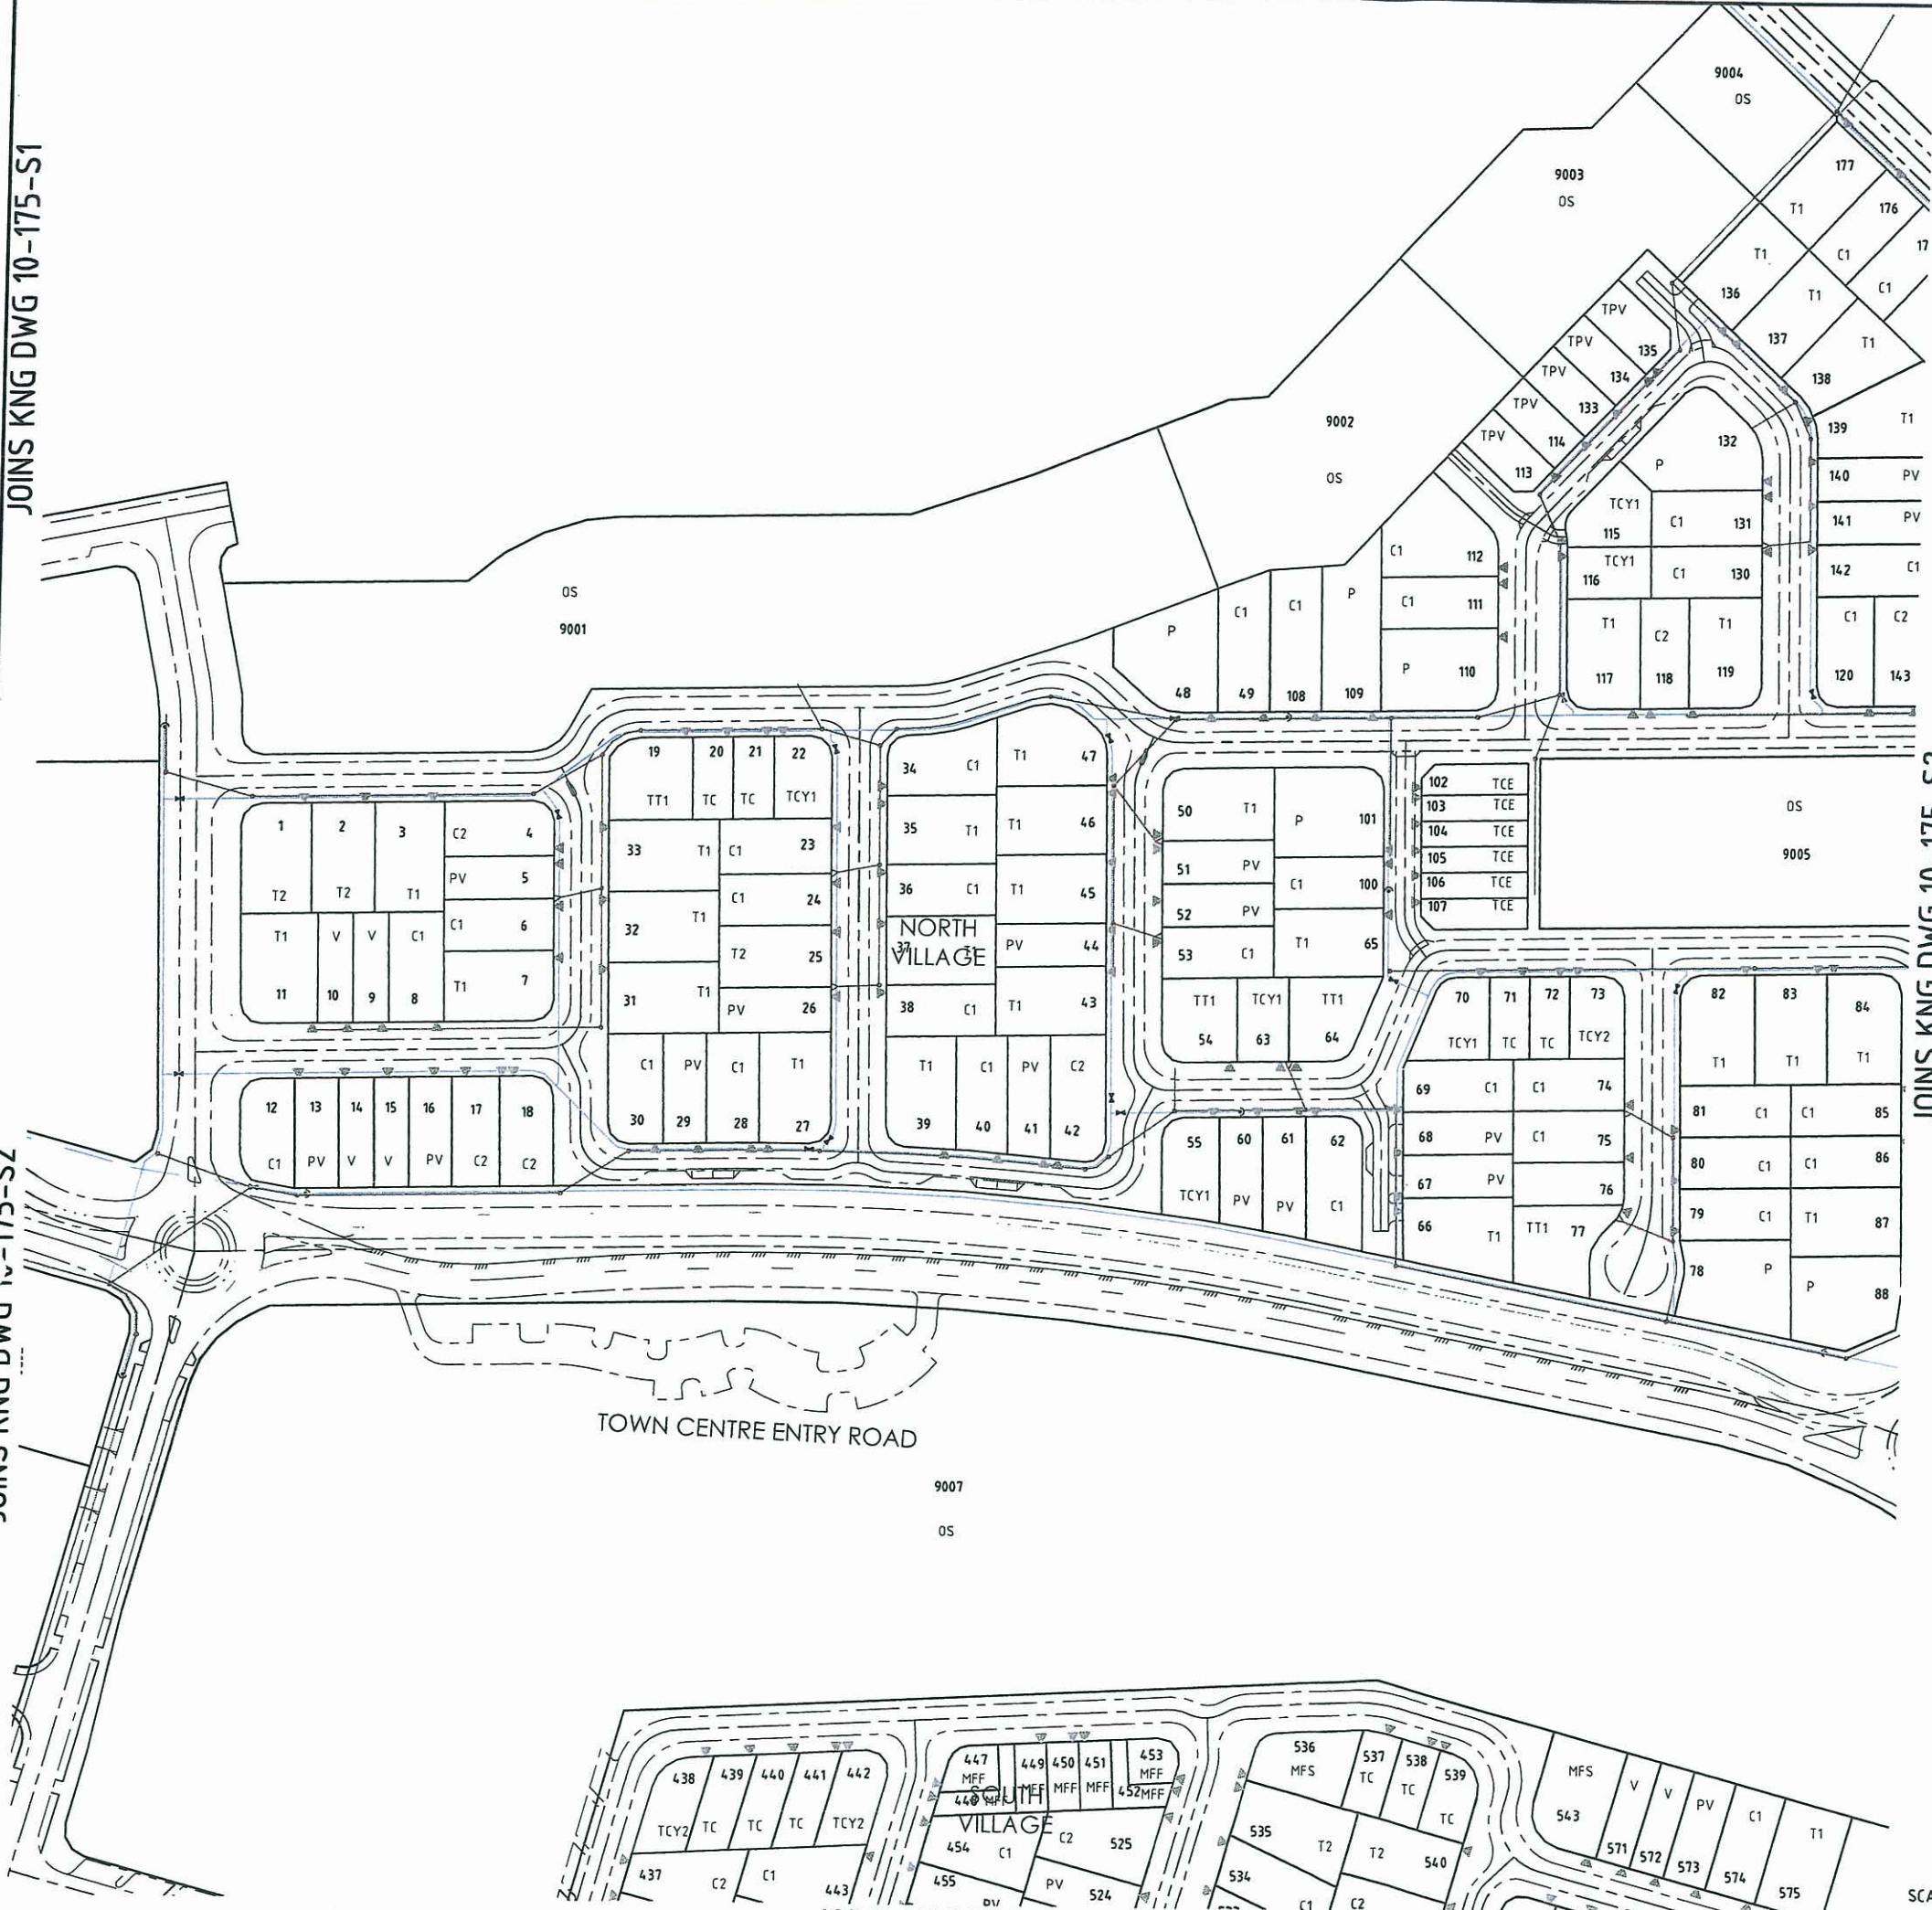

PLANS AND DOCUMENTS
referred to in the ULDA
APPROVAL dated 12/10/2012

DO NOT SCALE THIS DRAWING
IF IN DOUBT - ASK!

NORTH

KEY PLAN

REVISIONS			
No	Description	Date	By
A	COUNCIL APPROVAL	15/11/10	GBG
B	COUNCIL APPROVAL	28/01/11	GBG
C	COUNCIL APPROVAL	25/02/11	GBG
D	FOR APPROVAL	07/10/11	SM
E	FOR APPROVAL	19/10/11	SM

Client

Delfin
Lend Lease

Project

Yarrabilba
A COMPLETE TOWN, A BETTER OUTCOME

YARRABILBA
RESIDENTIAL PRECINCT

KN GROUP PTY LTD
CONSULTING ENGINEERS

LEVEL 2 - 71 GREY STREET
SOUTH BRISBANE
QUEENSLAND 4101
PHONE 07 3017 1900
FAX 07 3017 1911
EMAIL kn@knpl.com.au
ABN 35 112 053 611

Approved Director - RPEG 1988

Drawing Title

**INDICATIVE SERVICES LAYOUT PLAN
SHEET 3 OF 6**


Drawn	Designed	Checked	Date
TMR	RC	GBG	NOV 10

Scale	PW No	Sheet
1 : 2000	A1000PDU0001	38 of 47

A3	Drawing No	Revision
	10-175-S3	E

LEGEND

- SEWER
- POTABLE WATER
- FUTURE SEWER
- FUTURE POTABLE WATER

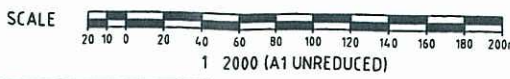

JOINS KNG DWG 10-175-S6

PLANS AND DOCUMENTS
referred to in the ULDA
APPROVAL dated 12/10/2012

DO NOT SCALE THIS DRAWING
IF IN DOUBT - ASK!



KEY PLAN



REVISIONS

No	Description	Date	By
A	COUNCIL APPROVAL	15/11/10	GBG
B	COUNCIL APPROVAL	28/01/11	GBG
C	COUNCIL APPROVAL	25/02/11	GBG
D	FOR APPROVAL	07/10/11	SM
E	FOR APPROVAL	19/10/11	SM

Client



Project

Yarrabilba
A COMPLETE TOWN, A BETTER OUTCOME
YARRABILBA
RESIDENTIAL PRECINCT



LEVEL 2 - 71 GREY STREET
SOUTH BRISBANE
QUEENSLAND 4101
PHONE 07 3017 1900
FAX 07 3017 1911
EMAIL kng@knpl.com.au
ABN 35 112 053 611

Approved Director - RPEQ 1988


Drawing Title

**INDICATIVE SERVICES LAYOUT PLAN
SHEET 4 OF 6**

Drawn TMR	Designed RC	Checked GBG	Date NOV 10
Scale 1:2000	PW No A1000PDU0001	Sheet 39 of 47	Revision E
A3	10-175-S4		

LEGEND

- SEWER
- POTABLE WATER
- FUTURE SEWER
- FUTURE POTABLE WATER

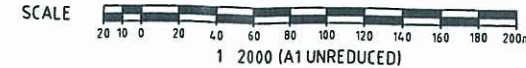

JOINS KNG DWG 10-17-S3




JOINS KNG DWG 10-175-S5

JOINS KNG DWG 10-175-S3

JOINS KNG DWG 10-175-S4

DO NOT SCALE THIS DRAWING
IF IN DOUBT - ASK!

KEY PLAN

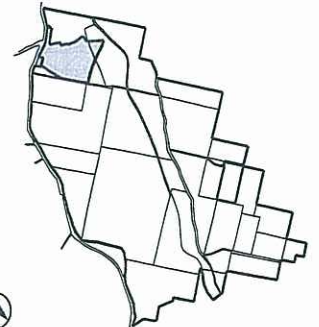

REVISIONS

No	Description	Date	By
A	COUNCIL APPROVAL	15/11/10	GBG
B	COUNCIL APPROVAL	28/01/11	GBG
C	COUNCIL APPROVAL	25/02/11	GBG
D	FOR APPROVAL	07/10/11	SM
E	FOR APPROVAL	19/10/11	SM

Client



Project

Yarrabilba
A COMPLETE TOWN, A BETTER OUTCOME
YARRABILBA
RESIDENTIAL PRECINCT



LEVEL 2 - 71 GREY STREET
SOUTH BRISBANE
QUEENSLAND 4101
PHONE 07 3017 1900
FAX 07 3017 1911
EMAIL kng@knpl.com.au
ABN 35 112 053 611

Approved Director - RPEQ 1988

Drawing Title

INDICATIVE SERVICES LAYOUT PLAN
SHEET 5 OF 6

Drawn TMR	Designed RC	Checked GBG	Date NOV 10
--------------	----------------	----------------	----------------


Scale 1 : 2000	PW No A 1000PDU0001	Sheet 40 of 47
-------------------	------------------------	-------------------

Drawing No A3	10-175-S5	Revision E
------------------	-----------	---------------

LEGEND

SEWER
POTABLE WATER
FUTURE SEWER
FUTURE POTABLE WATER

SCALE

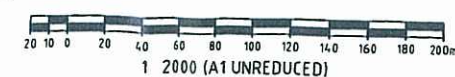

PLANS AND DOCUMENTS
referred to in the ULDA
APPROVAL dated 12/10/2012

SOUTH
VILLAGE
9009EDU
5033

JOINS KNG DWG 10-175-S2

PLANS AND DOCUMENTS
referred to in the ULDA
APPROVAL dated 12 / 10 / 2017

DO NOT SCALE THIS DRAWING
IF IN DOUBT - ASK!



KEY PLAN



REVISIONS

No	Description	Date	By
A	COUNCIL APPROVAL	15/11/10	GBG
B	COUNCIL APPROVAL	28/01/11	GBG
C	COUNCIL APPROVAL	25/02/11	GBG
D	FOR APPROVAL	07/10/11	SM
E	FOR APPROVAL	19/10/11	SM

Client



Project

Yarrabilba
A COMPLETE TOWN, A BETTER OUTCOME
YARRABILBA
RESIDENTIAL PRECINCT



LEVEL 2 - 71 GREY STREET
SOUTH BRISBANE
QUEENSLAND 4101
PHONE 07 3017 1900
FAX 07 3017 1911
EMAIL knp@knpl.com.au
ABN 35 112 053 611

Approved Director - RPEQ 1988

Drawing Title

**INDICATIVE SERVICES LAYOUT PLAN
SHEET 6 OF 6**

Drawn TMR	Designed RC	Checked GBG	Date NOV 10
Scale 1 : 2000	FW No A1000PDU0001	Sheet 41 of 47	Revision E
A3	Drawing No 10-175-S6		

JOINS KNG DWG 10-175-S4

JOINS KNG DWG 10-175-S4

