



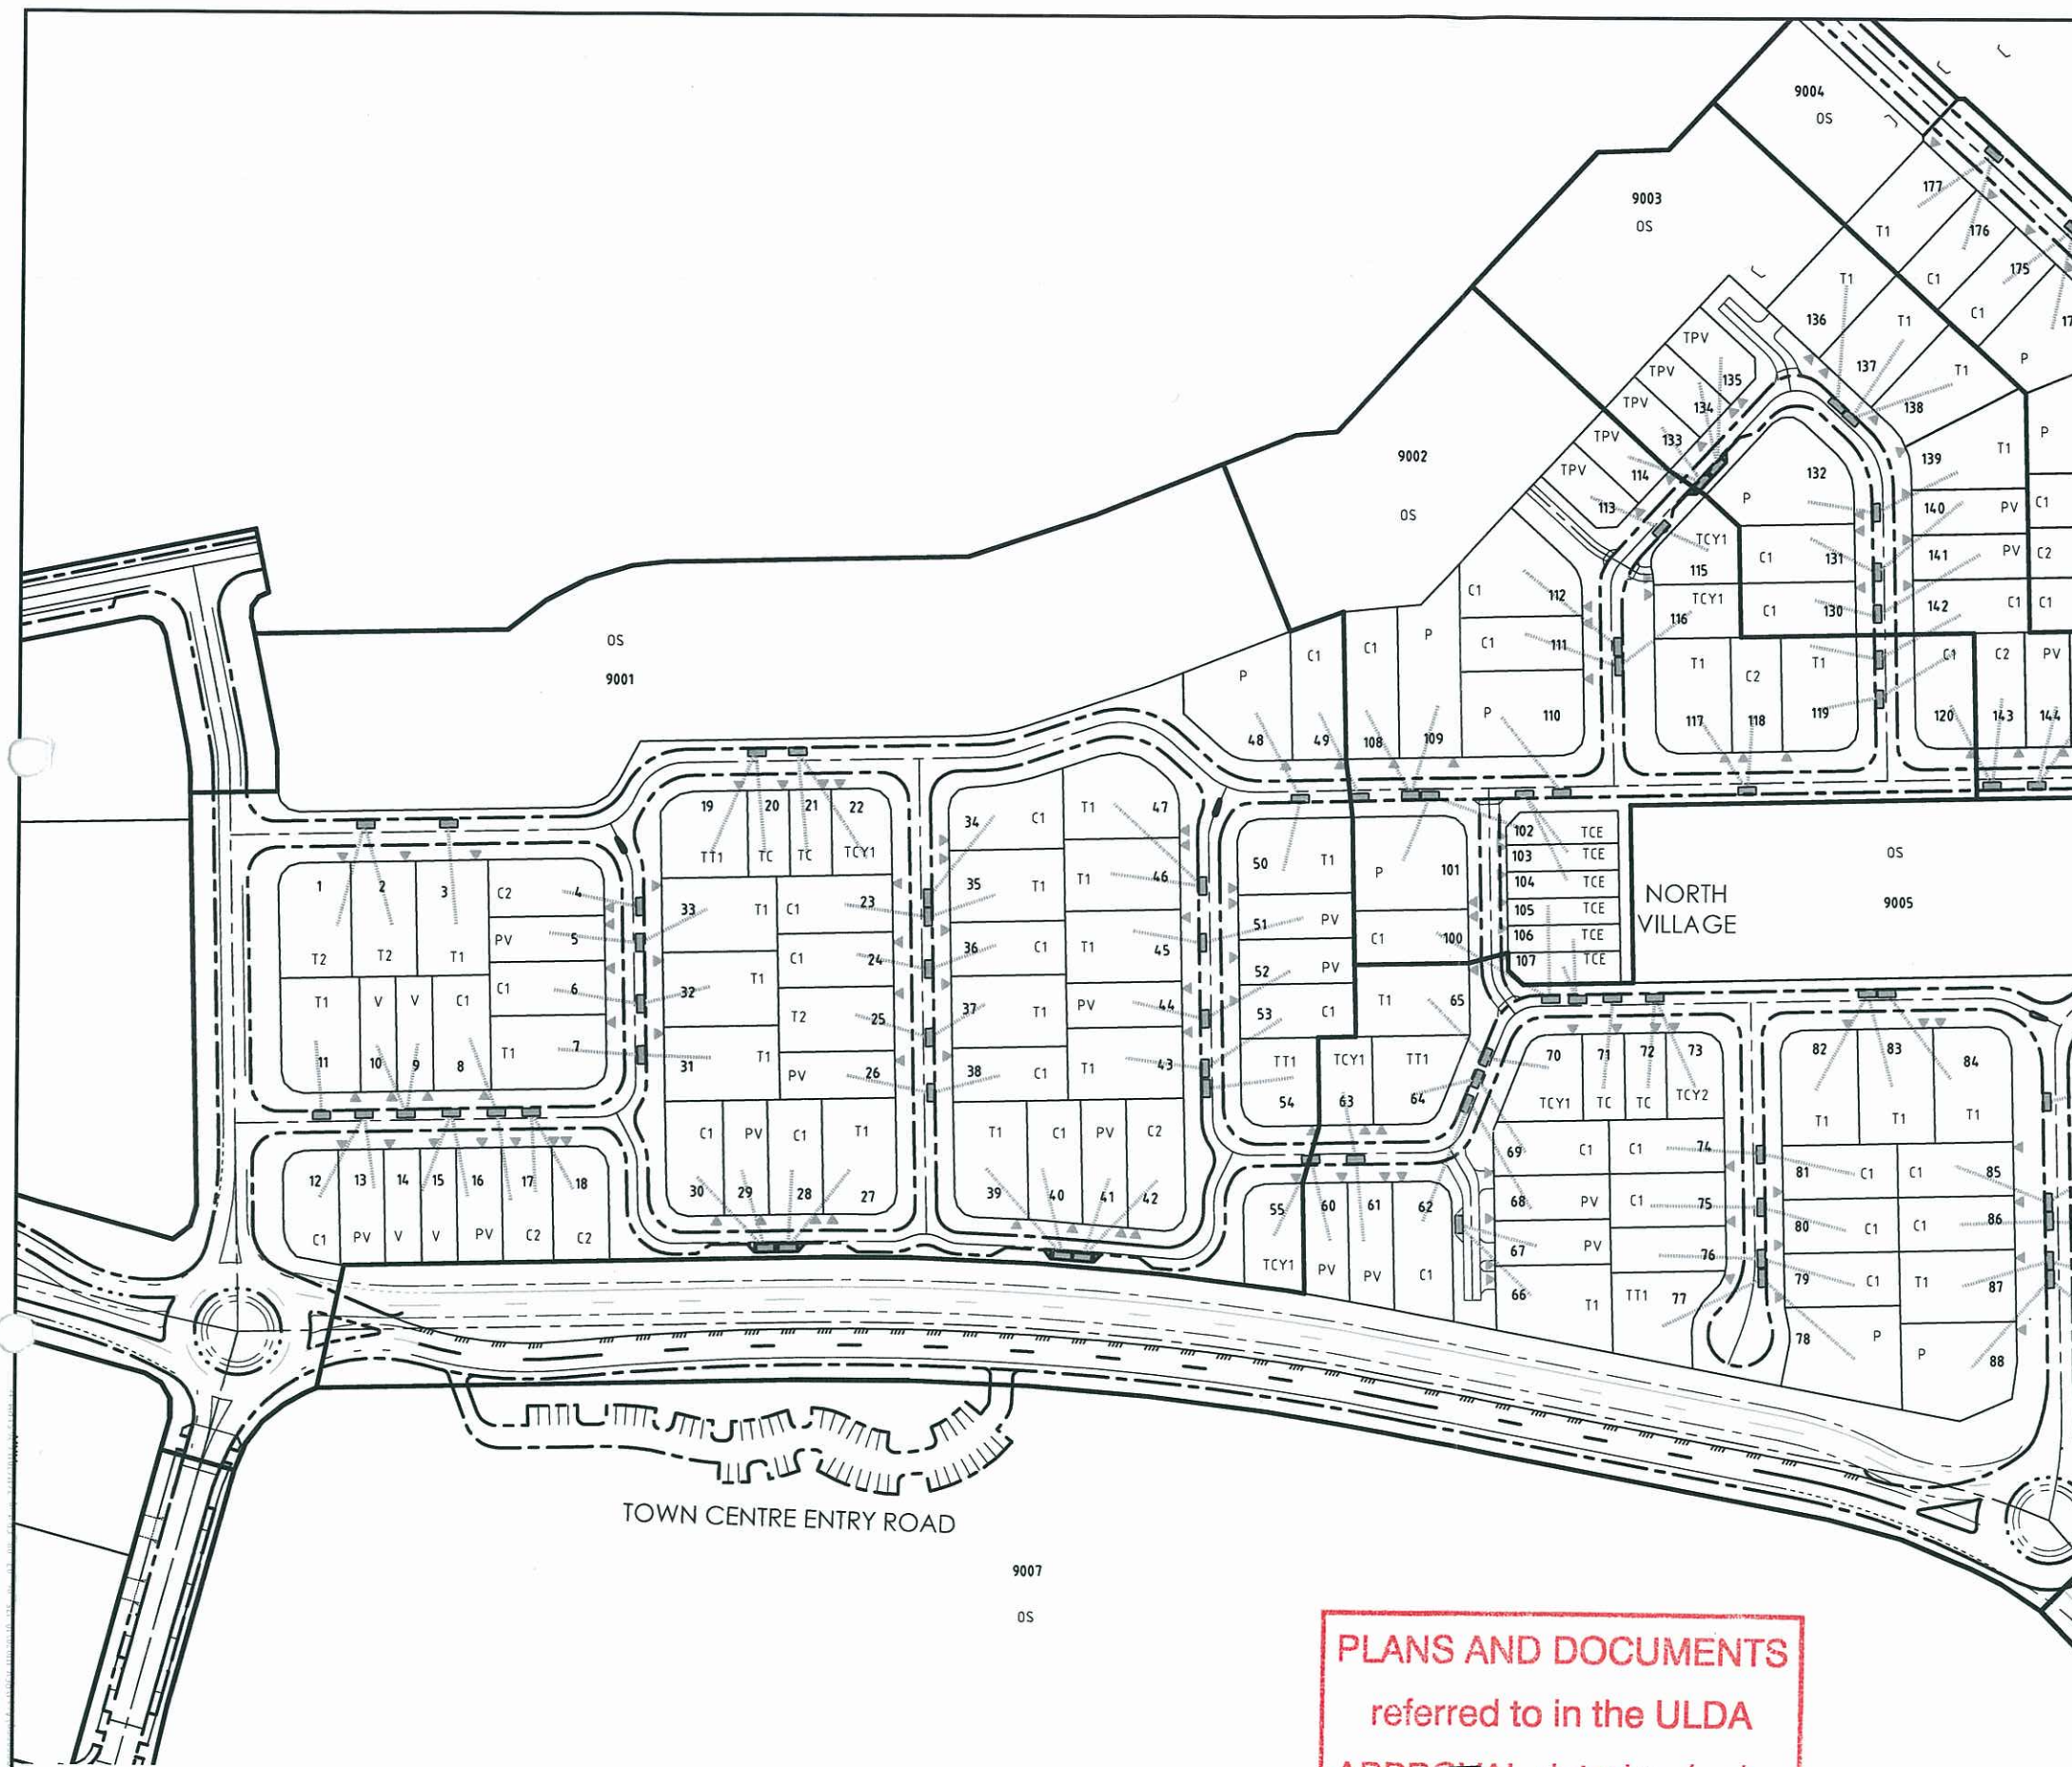

PLANS AND DOCUMENTS
referred to in the ULDA
APPROVAL dated 12 / 10 / 2012

LEGEND


- INDICATIVE CARPARK
- KERB AND CHANNEL

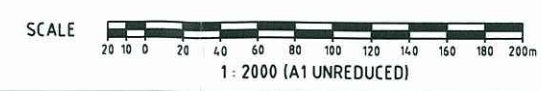

DO NOT SCALE THIS DRAWING
IF IN DOUBT - ASK!



KEY PLAN

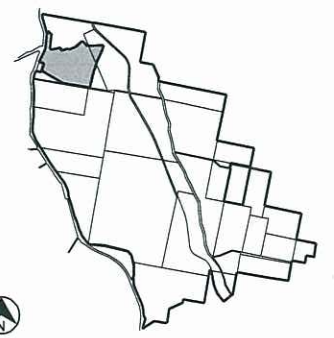

REVISIONS

No	Description	Date	By
A	COUNCIL APPROVAL	15/11/10	GBG
B	COUNCIL APPROVAL	28/01/11	GBG
C	FOR APPROVAL	31/10/11	TMR

Client



Project

Yarrabilba
A COMPLETE TOWN, A BETTER OUTCOME
YARRABILBA
RESIDENTIAL PRECINCT




LEVEL 2 - 71 GREY STREET
SOUTH BRISBANE
QUEENSLAND 4101
PHONE 07 3017 1900
FAX 07 3017 1911
EMAIL kn@knpl.com.au
ABN 35 112 053 611

Approved Director - PREG 1998

Drawing Title

**ON-STREET PARKING PLAN
SHEET 1 OF 3**

Drawn TMR	Designed RC	Checked GBG	Date NOV 10
Scale 1: 2000	PW No A1000PDU0301	Sheet 6 of 47	Revision
A3	10-175-CP1	C	

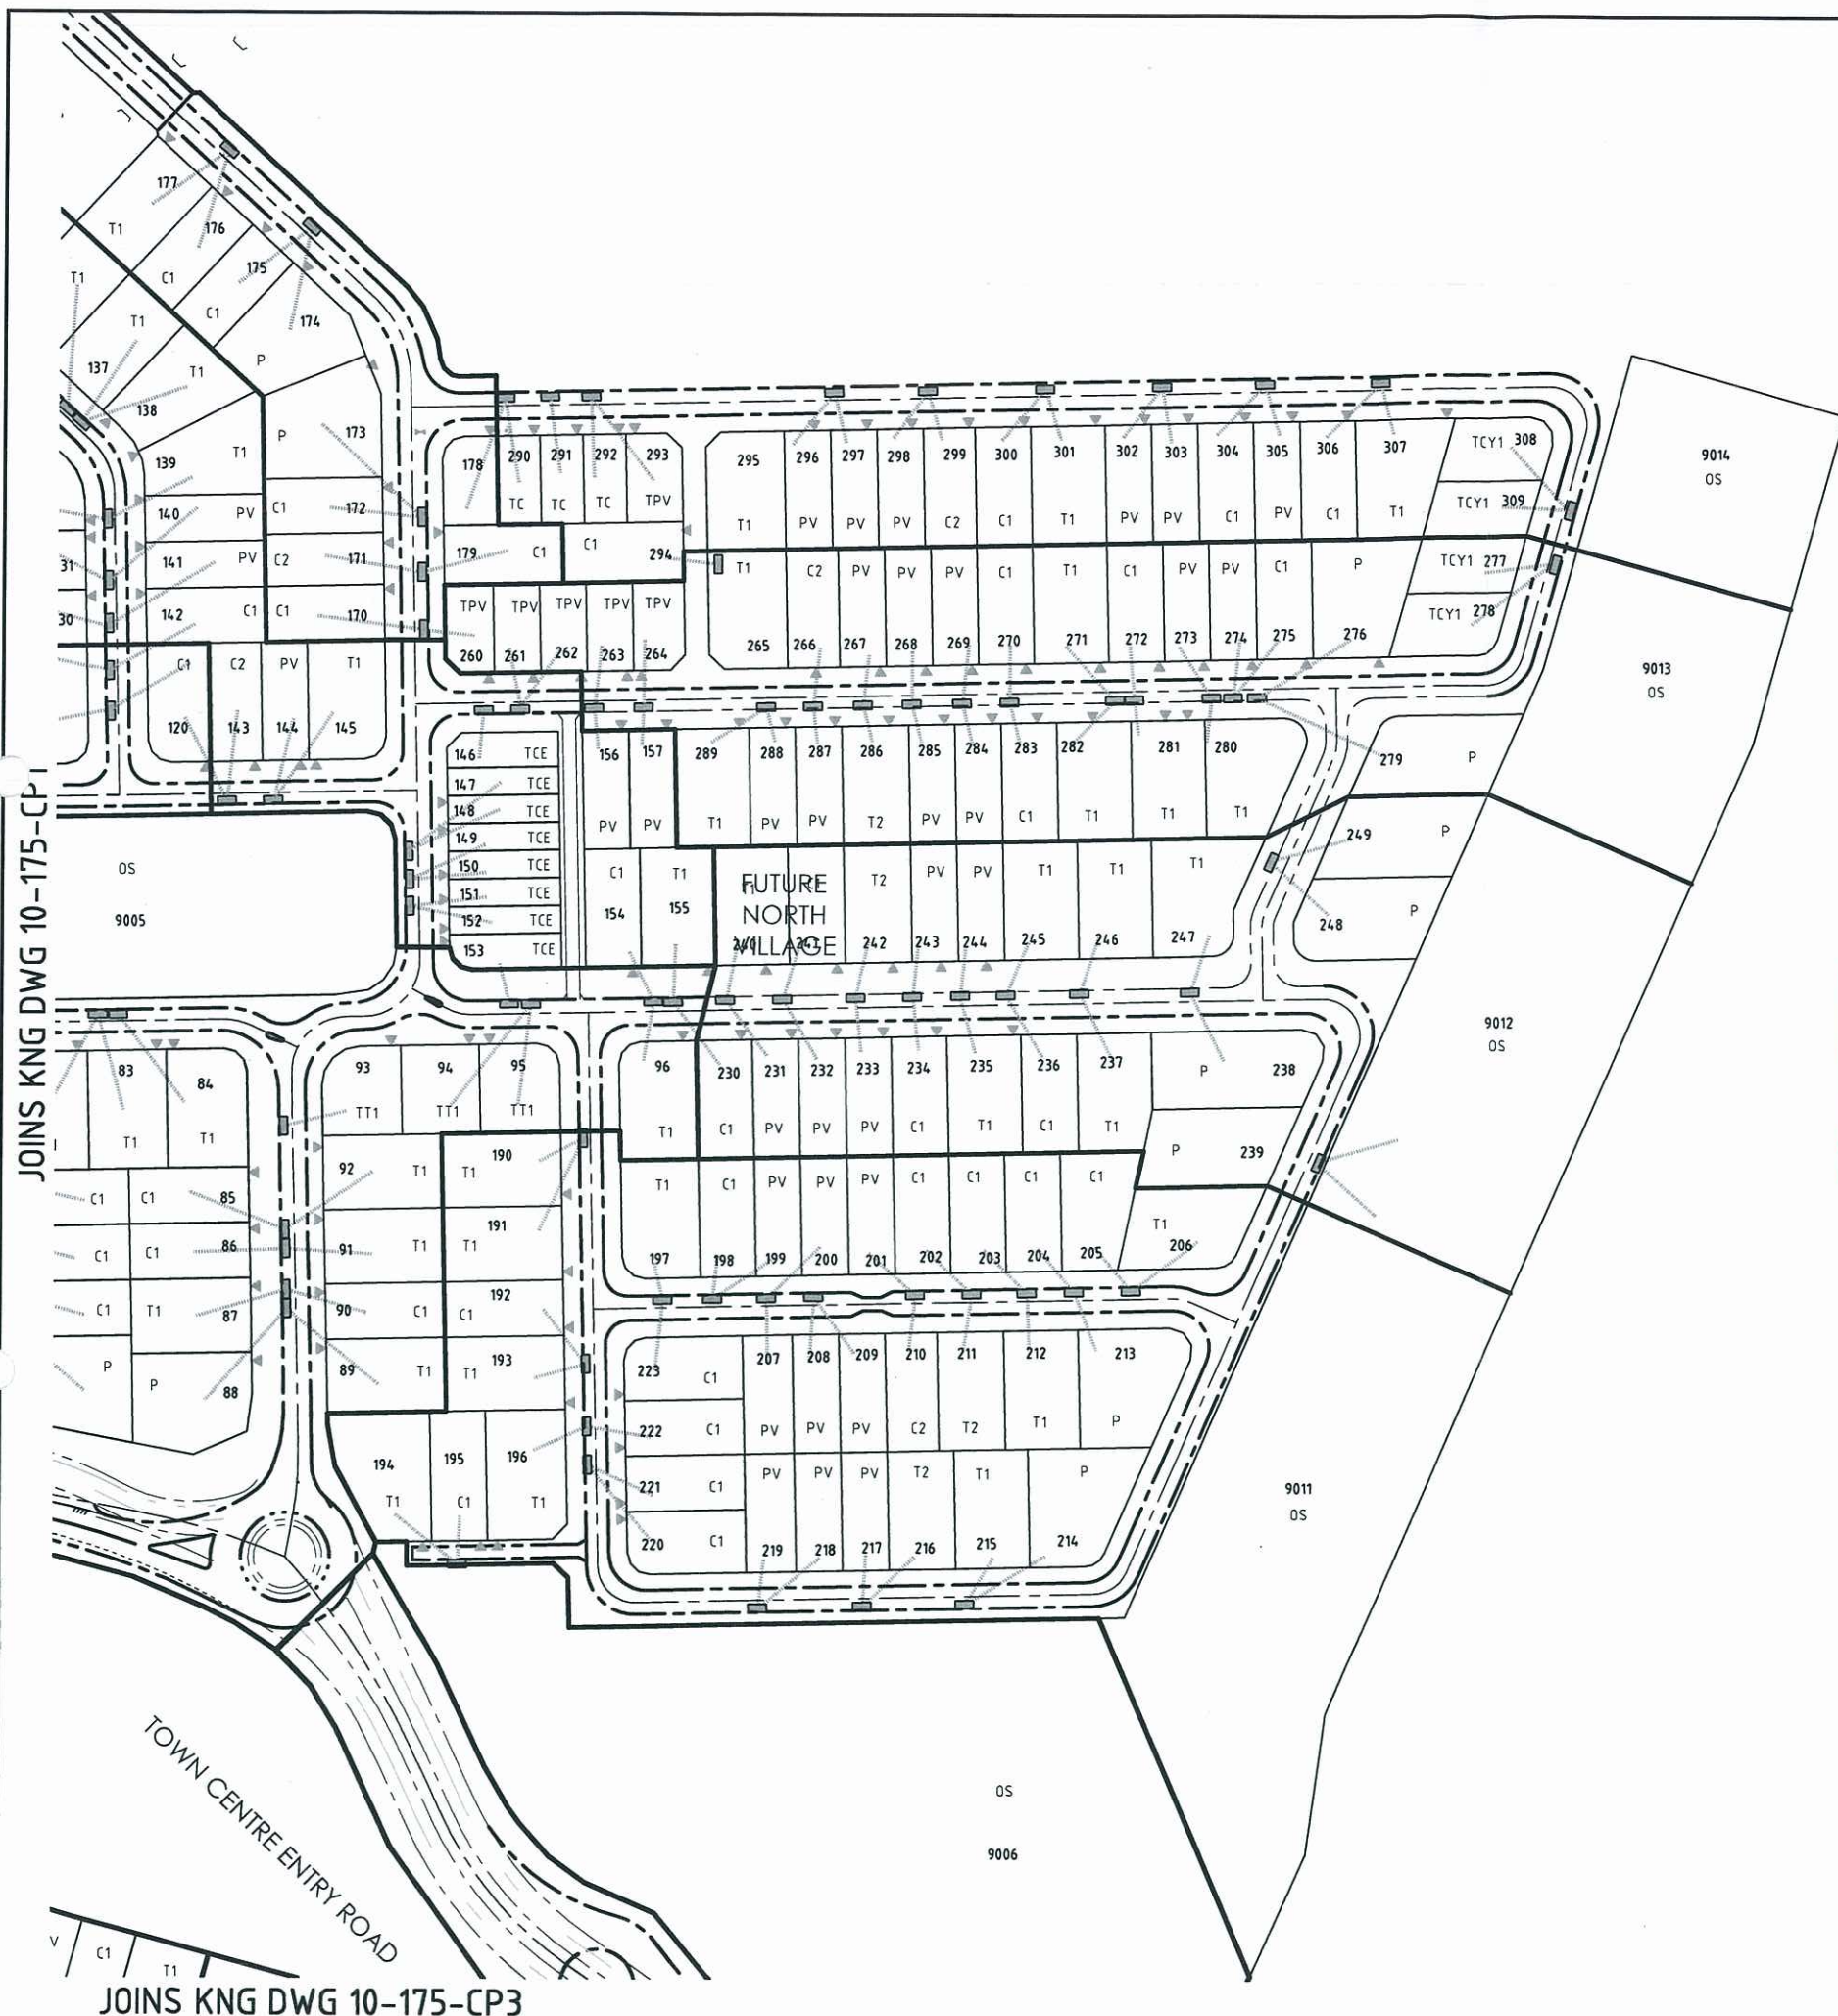


PLANS AND DOCUMENTS
referred to in the ULDA
APPROVAL dated 12/10/2012

DO NOT SCALE THIS DRAWING
IF IN DOUBT - ASK!



KEY PLAN

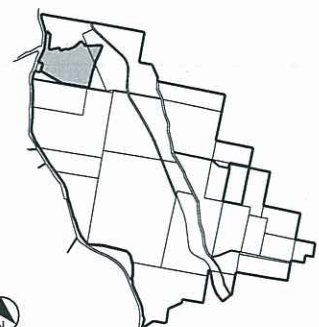

REVISIONS

No	Description	Date	By
A	COUNCIL APPROVAL	15/11/10	GBG
B	COUNCIL APPROVAL	28/01/11	GBG
C	FOR APPROVAL	31/10/11	TMR

Client



Project

Yarrabilba
A COMPLETE TOWN, A BETTER OUTCOME
YARRABILBA
RESIDENTIAL PRECINCT



LEVEL 2 - 71 GREY STREET
SOUTH BRISBANE
QUEENSLAND 4101
PHONE 07 3017 1900
FAX 07 3017 1911
EMAIL kng@knpl.com.au
ABN 35 112 053 611

Approved Director - RPEQ 1998


Drawing Title

**ON-STREET PARKING PLAN
SHEET 2 OF 3**

Drawn TMR	Designed RC	Checked GBG	Date NOV 10
Scale 1 : 2000	PW No A1000PDU0301	Sheet 7 of 47	Revision C

LEGEND

- INDICATIVE CARPARK
- KERB AND CHANNEL

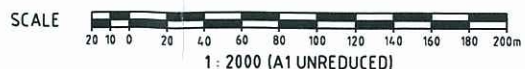

JOINS KNG DWG 10-175-CP1

JOINS KNG DWG 10-175-CP2

DO NOT SCALE THIS DRAWING
IF IN DOUBT - ASK!

KEY PLAN



REVISIONS

No	Description	Date	By
A	COUNCIL APPROVAL	15/11/10	GBG
B	FOR APPROVAL	07/10/11	SM
C	FOR APPROVAL	31/10/11	TMR

Client



Project

Yarrabilba
A COMPLETE TOWN, A BETTER OUTCOME
YARRABILBA
RESIDENTIAL PRECINCT



LEVEL 2 - 71 GREY STREET
SOUTH BRISBANE
QUEENSLAND 4101
PHONE 07 3017 1900
FAX 07 3017 1911
EMAIL kng@knpl.com.au
ABN 35 112 053 611

Approved Director - RPEQ 1988

Drawing Title
ON-STREET PARKING PLAN
SHEET 3 OF 3

Drawn TMR	Designed RC	Checked GBG	Date NOV 10
Scale 1 : 2000	PW No A1000PDU0301	Sheet 8 of 47	Revision C
A3	10-175-CP3		

TOWN CENTRE ENTRY ROAD

SOUTH VILLAGE

9009

EDU
5033

PLANS AND DOCUMENTS
referred to in the ULDA
APPROVAL dated 12/10/2012

LEGEND

INDICATIVE CARPARK
KERB AND CHANNEL

SCALE
20 10 0 20 40 60 80 100 120 140 160 180 200m
1 : 2000 (A1 UNREDUCED)