

LEGEND

	YARRABILBA SITE BOUNDARY
	PRECINCT ONE BOUNDARY
	PROPOSED STAGE BOUNDARY

	MIXED USE EMPLOYMENT (MUE)
	MIXED USE VILAGE (MUV)
	OPEN SPACE (OS)

FUTURE DEVELOPMENT

PLANS AND DOCUMENTS
referred to in the ULDA
APPROVAL dated 12/10/2012

NOTE:
The boundaries, roads and pathways shown hereon
are subject to detailed engineering design, final
survey and approval of subsequent development
applications by the relevant authorities.



PRECINCT ONE

RECONFIGURATION OF A LOT

0 20 40 60 80 100 metres



Scale 1:2000 AT A3

File No. YB

Dgn No. YB-P01-ROL101118B SHEET 2 OF 7

27 SEPT 2011

PW No A1000PDU1003

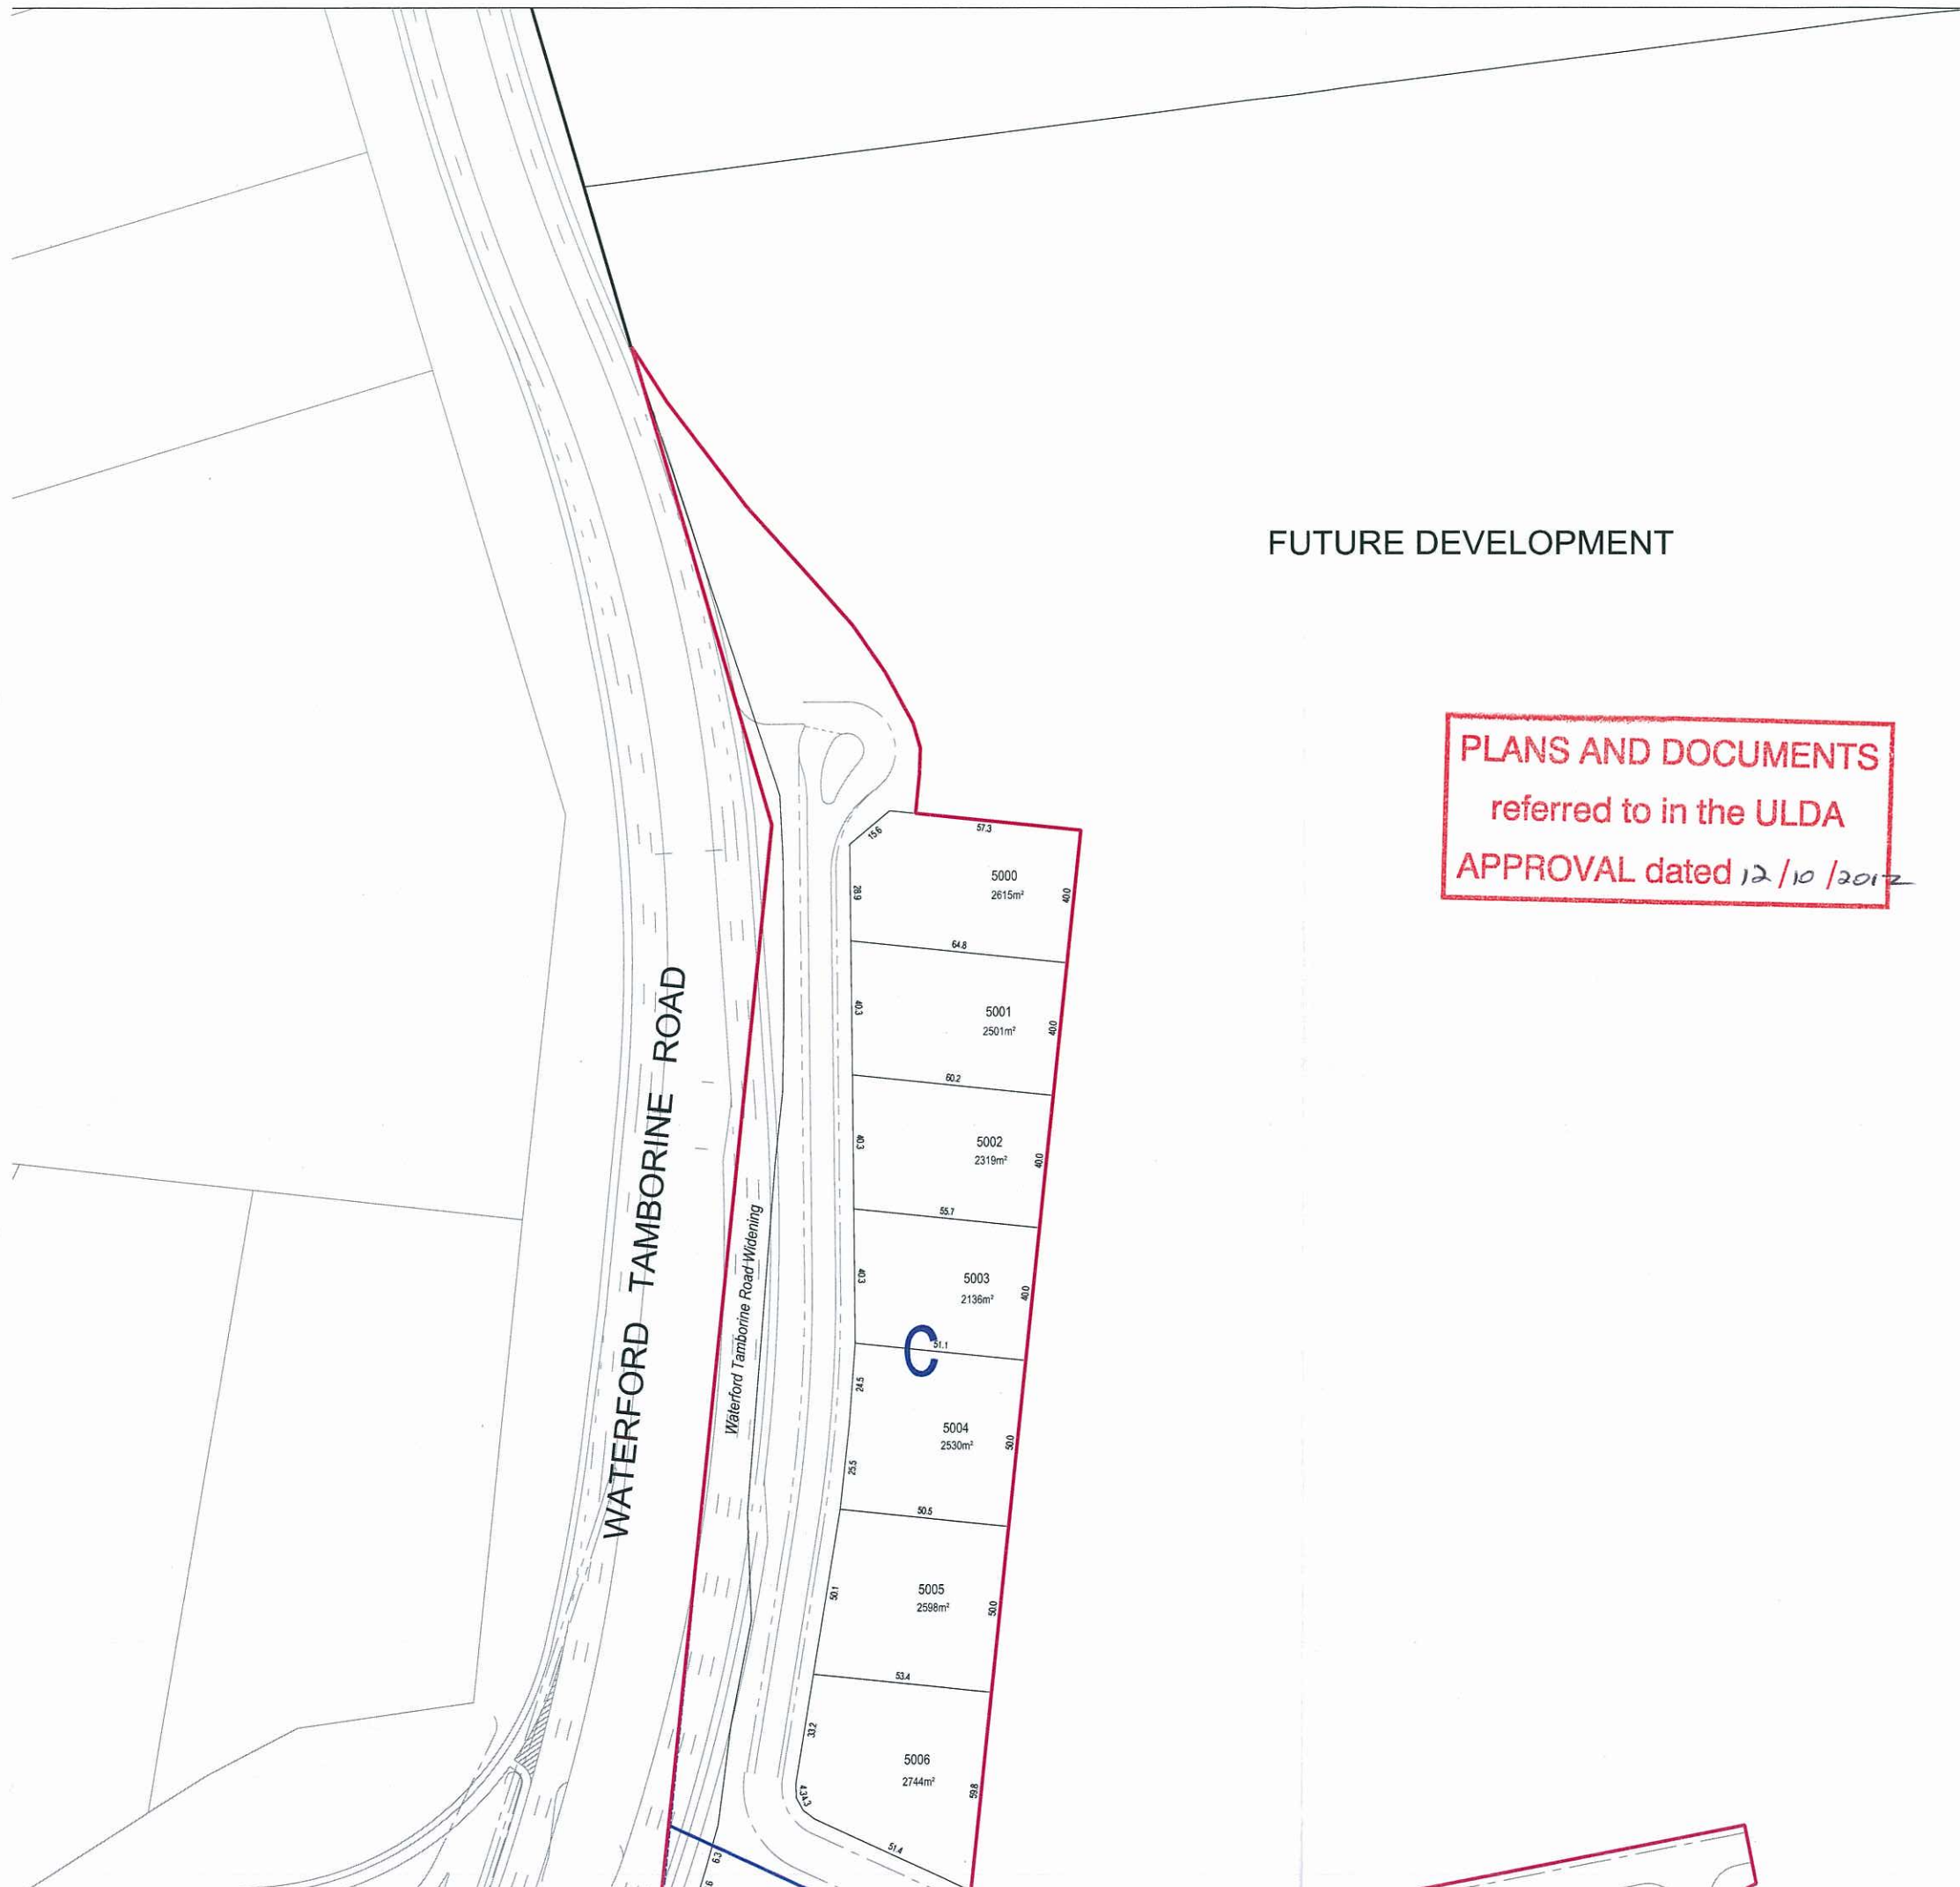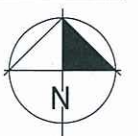

Yarrabilba

A COMPLETE TOWN, A BETTER OUTCOME

LEGEND

- YARRABILBA SITE BOUNDARY
- PRECINCT ONE BOUNDARY
- ELECTRICAL TRANSMISSION EASEMENT (EMT)
- RESIDENTIAL VILLAGE BOUNDARY
- PROPOSED STAGE BOUNDARY

Lot Type

TRADITIONAL (T1, T2)
COURTYARD (C1, C2)
PREMIUM VILLA (PV)
VILLA (V)
TOWN TRADITIONAL (TT1, TT2)
TOWN COURTYARD (TCY1, TCY2)
TOWN COTTAGE (TC)
TOWN VILLA (TV)
TERRACE (TOE)
TOWN PREMIUM VILLA (TPV)
MULTI FAMILY FREEHOLD (MFF)
MULTI FAMILY STRATA (MFS)
MIXED USE EMPLOYMENT (MUE)
MIXED USE VILLAGE (MUV)
OPEN SPACE (OS)

PLANS AND DOCUMENTS
referred to in the ULDA
APPROVAL dated 12/10/2012

NOTE:
The boundaries, roads and pathways shown hereon
are subject to detailed engineering design, final
survey and approval of subsequent development
applications by the relevant authorities.



PRECINCT ONE

RECONFIGURATION OF A LOT

0 20 40 60 80 100 metres

Scale 1:2000 AT A3

File No. YB
Dgn No. YB-P01-ROL101118B SHEET 3 OF 7
27 SEPT 2011

PW No A1000PDU1003



Yarrabilba

A COMPLETE TOWN, A BETTER OUTCOME

LEGEND

- YARRABILBA SITE BOUNDARY
- PRECINCT ONE BOUNDARY
- ELECTRICAL TRANSMISSION EASEMENT (EMT)
- INDICATIVE SOUTHERN INFRASTRUCTURE CORRIDOR
- RESIDENTIAL VILLAGE BOUNDARY
- PROPOSED STAGE BOUNDARY

Lot Type

TRADITIONAL (T1, T2)
COURTYARD (C1, C2)
PREMIUM VILLA (PV)
VILLA (V)
TOWN TRADITIONAL (TT1, TT2)
TOWN COURTYARD (TCY1, TCY2)
TOWN COTTAGE (TC)
TOWN VILLA (TV)
TERRACE (TCE)
TOWN PREMIUM VILLA (TPV)
MULTI FAMILY FREEHOLD (MFF)
MULTI FAMILY STRATA (MFS)
MIXED USE EMPLOYMENT (MUE)
MIXED USE VILLAGE (MUV)
OPEN SPACE (OS)

PLANS AND DOCUMENTS
referred to in the ULDA
APPROVAL dated 12/10/2012

NOTE:
The boundaries, roads and pathways shown hereon
are subject to detailed engineering design, final
survey and approval of subsequent development
applications by the relevant authorities.



PRECINCT ONE

RECONFIGURATION OF A LOT

0 20 40 60 80 100 metres

Scale 1:2000 AT A3

File No. YB
Dgn No. YB-P01-ROL101118B SHEET 4 OF 7
27 SEPT 2011

PW No A1000PDU1003

FUTURE DEVELOPMENT



Yarrabilba

A COMPLETE TOWN, A BETTER OUTCOME

LEGEND

- PRECINCT ONE BOUNDARY
- INDICATIVE SOUTHERN INFRASTRUCTURE CORRIDOR
- RESIDENTIAL VILLAGE BOUNDARY
- PROPOSED STAGE BOUNDARY

Lot Type

TRADITIONAL (T1, T2)
COURTYARD (C1, C2)
PREMIUM VILLA (PV)
VILLA (V)
TOWN TRADITIONAL (TT1, TT2)
TOWN COURTYARD (TCY1, TCY2)
TOWN COTTAGE (TC)
TOWN VILLA (TV)
TERRACE (TCE)
TOWN PREMIUM VILLA (TPV)
MULTI FAMILY FREEHOLD (MFF)
MULTI FAMILY STRATA (MFS)
MIXED USE EMPLOYMENT (MUE)
MIXED USE VILLAGE (MUV)
OPEN SPACE (OS)

FUTURE DEVELOPMENT



PLANS AND DOCUMENTS
referred to in the ULDA
APPROVAL dated 12/10/2012

NOTE:
The boundaries, roads and pathways shown hereon
are subject to detailed engineering design, final
survey and approval of subsequent development
applications by the relevant authorities.



PRECINCT ONE

RECONFIGURATION OF A LOT

0 20 40 60 80 100 metres

Scale 1:2000 AT A3

File No. YB

Dgn No. YB-P01-ROL101118B SHEET 5 OF 7

27 SEPT 2011

PW No A1000PDU1003



Yarrabilba

A COMPLETE TOWN, A BETTER OUTCOME

LEGEND

- PRECINCT ONE BOUNDARY
- ELECTRICAL TRANSMISSION EASEMENT (EMT)
- RESIDENTIAL VILLAGE BOUNDARY
- PROPOSED STAGE BOUNDARY

Lot Type

TRADITIONAL (T1, T2)
COURTYARD (C1, C2)
PREMIUM VILLA (PV)
VILLA (V)
TOWN TRADITIONAL (TT1, TT2)
TOWN COURTYARD (TCY1, TCY2)
TOWN COTTAGE (TC)
TOWN VILLA (TV)
TERRACE (TCE)
TOWN PREMIUM VILLA (TPV)
MULTI FAMILY FREEHOLD (MFF)
MULTI FAMILY STRATA (MFS)
MIXED USE EMPLOYMENT (MUE)
MIXED USE VILLAGE (MUV)
OPEN SPACE (OS)

PLANS AND DOCUMENTS
referred to in the ULDA
APPROVAL dated 12/10/2012

NOTE:

The boundaries, roads and pathways shown hereon are subject to detailed engineering design, final survey and approval of subsequent development applications

Lend Lease

PRECINCT ONE

RECONFIGURATION OF A LOT

0 20 40 60 80 100 metres

Scale 1:2000 AT A3

File No. YB

Dgn No. YB-P01-ROL101118B SHEET 6 OF 7

27 SEPT 2011

PW No A1000PDU1003



Yarrabilba


A COMPLETE TOWN, A BETTER OUTCOME

LEGEND

- PRECINCT ONE BOUNDARY
- ELECTRICAL TRANSMISSION EASEMENT (EMT)
- RESIDENTIAL VILLAGE BOUNDARY
- PROPOSED STAGE BOUNDARY

Lot Type

TRADITIONAL (T)
COURTYARD (C)
PREMIUM VILLA (PV)
VILLA (V)
TOWN TRADITIONAL (TT)
TOWN COURTYARD (TCY)
TOWN COTTAGE (TC)
TOWN VILLA (TV)
TERRACE (TCE)
TOWN PREMIUM VILLA (TPV)
MULTI FAMILY FREEHOLD (MFF)
MULTI FAMILY STRATA (MFS)
MIXED USE EMPLOYMENT (MUE)
MIXED USE VILLAGE (MUV)
OPEN SPACE (OS)
COMMUNITY (CC)
EDUCATION (EDU)

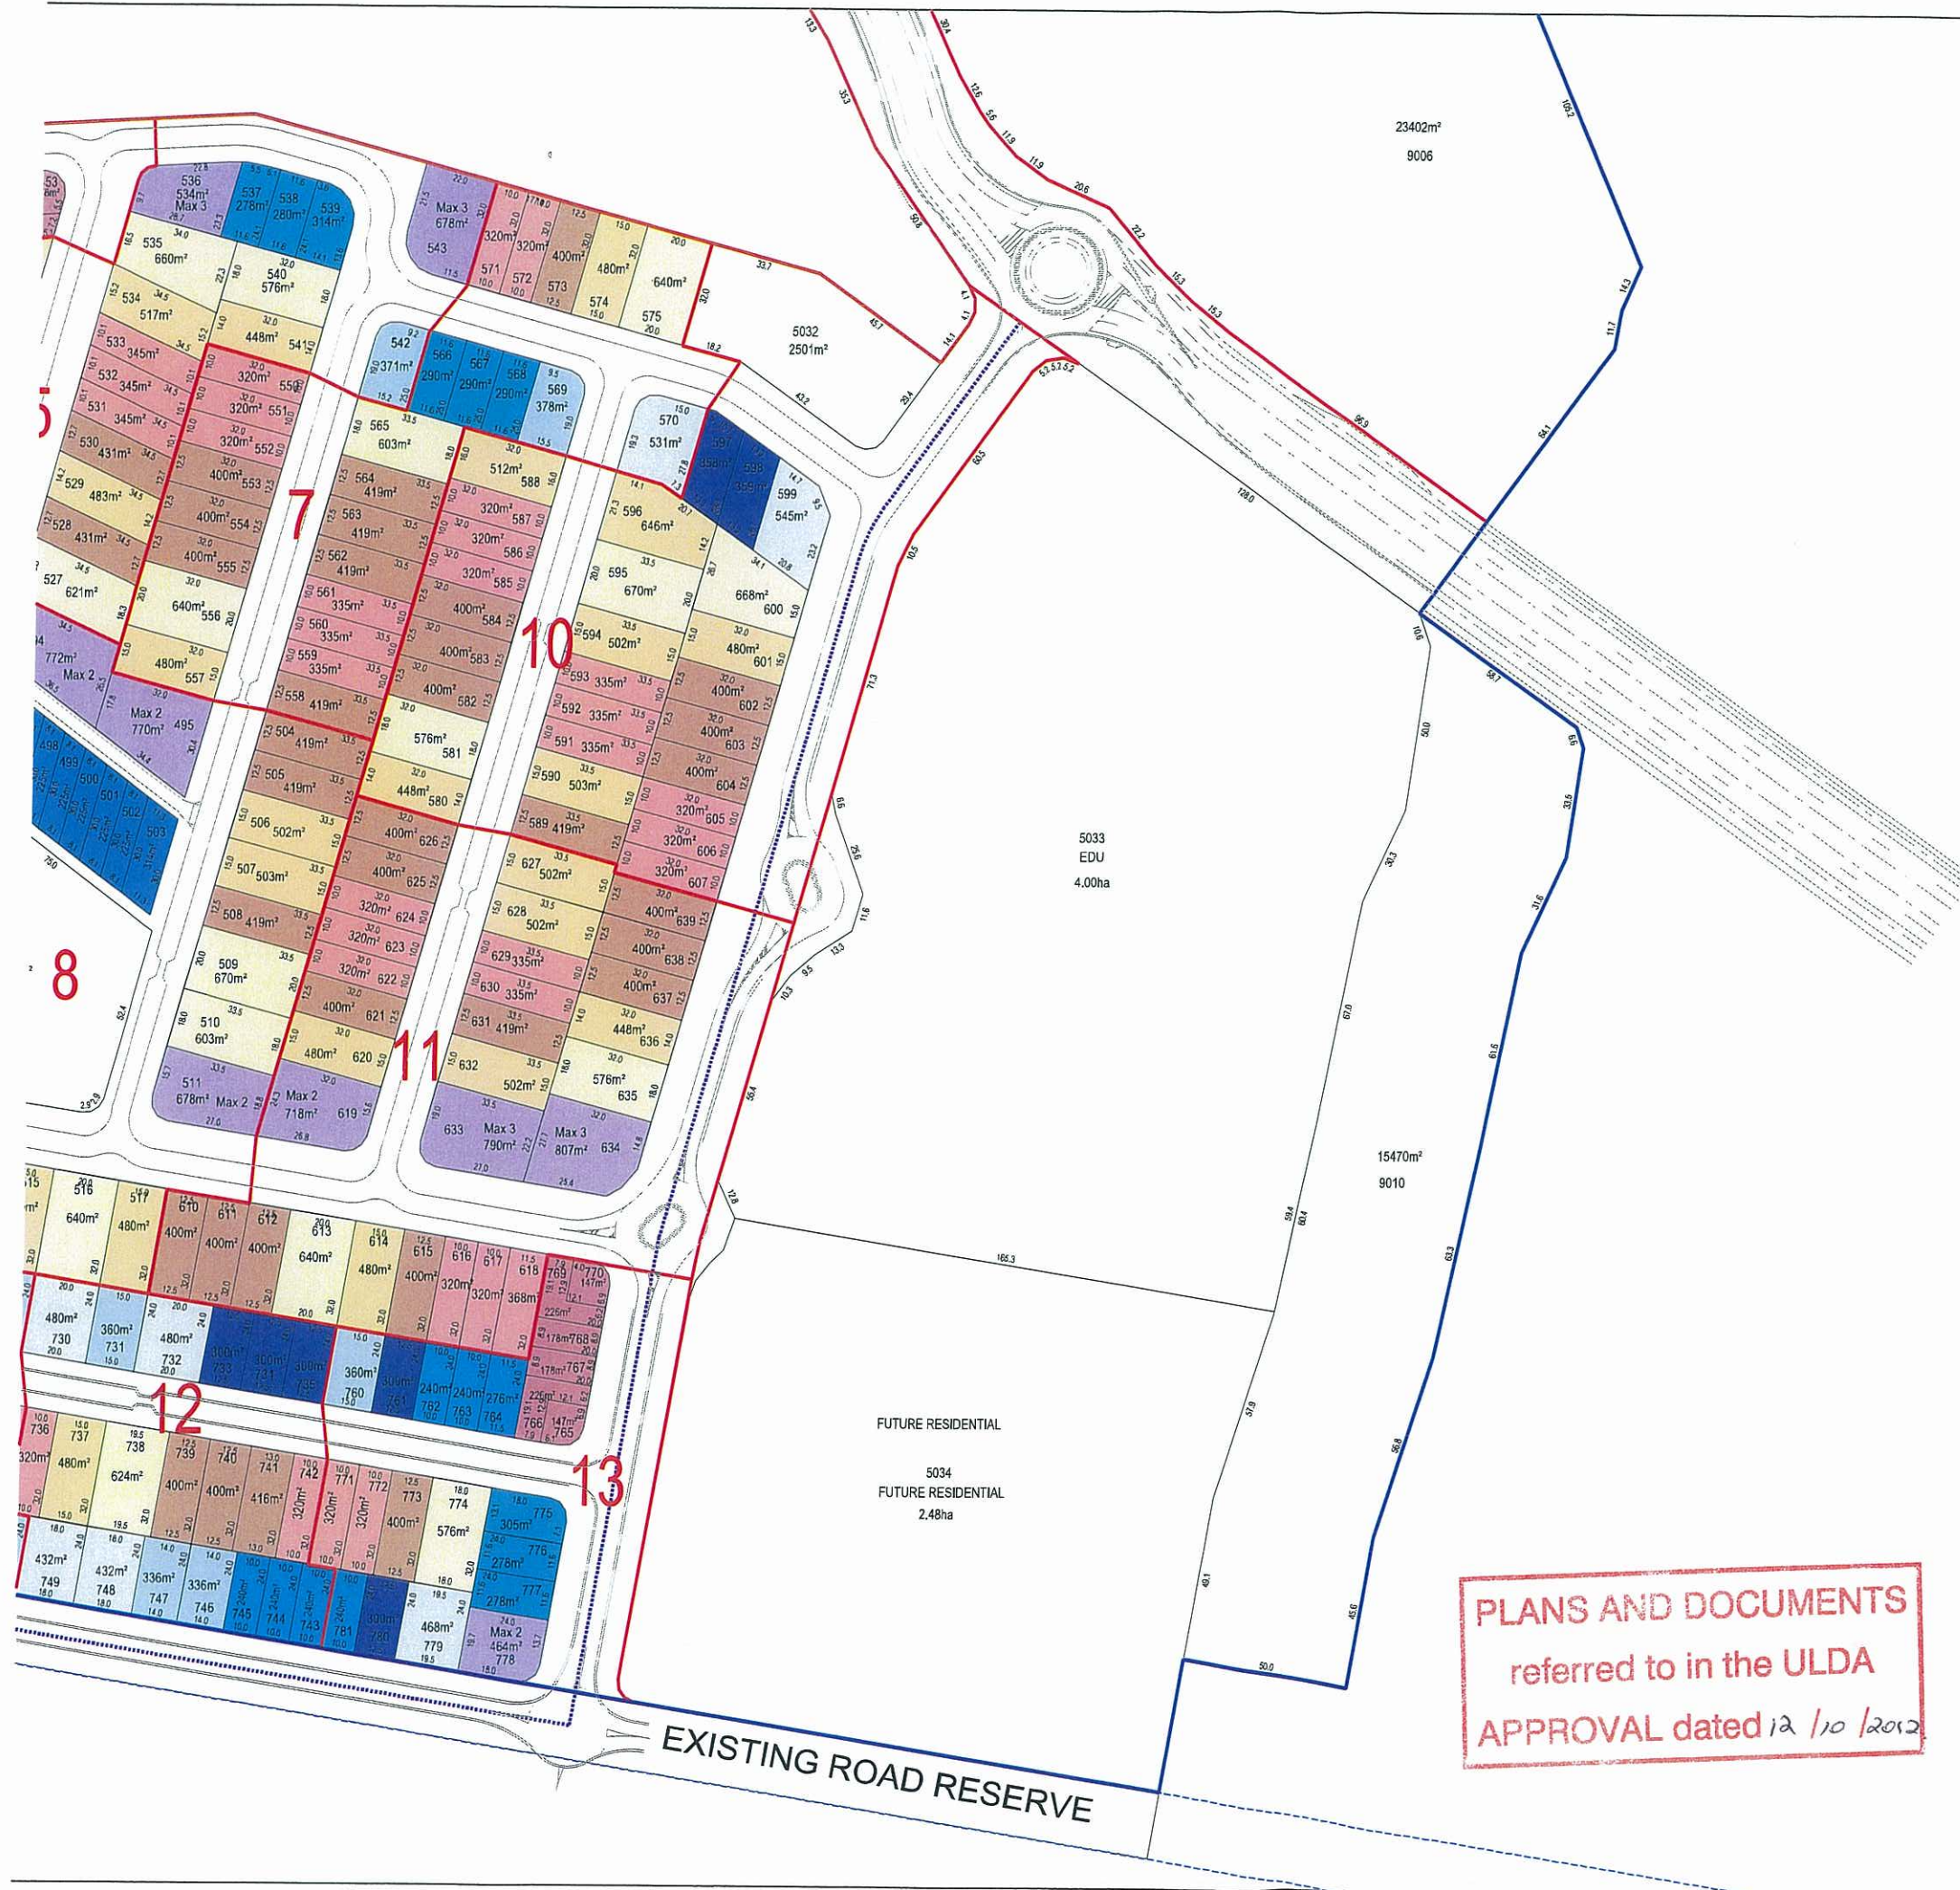

NOTE:
The boundaries, roads and pathways shown hereon are subject to detailed engineering design, final survey and approval of subsequent development applications by the relevant authorities.



PRECINCT ONE

RECONFIGURATION OF A LOT

0 20 40 60 80 100 metres

Scale 1:2000 AT A3

File No. YB

Dgn No. YB-P01-ROL101118D SHEET 7 OF 7

05 OCT 2012

PW No A1000PDU1003

PLANS AND DOCUMENTS
referred to in the ULDA
APPROVAL dated 12 / 10 / 2012