

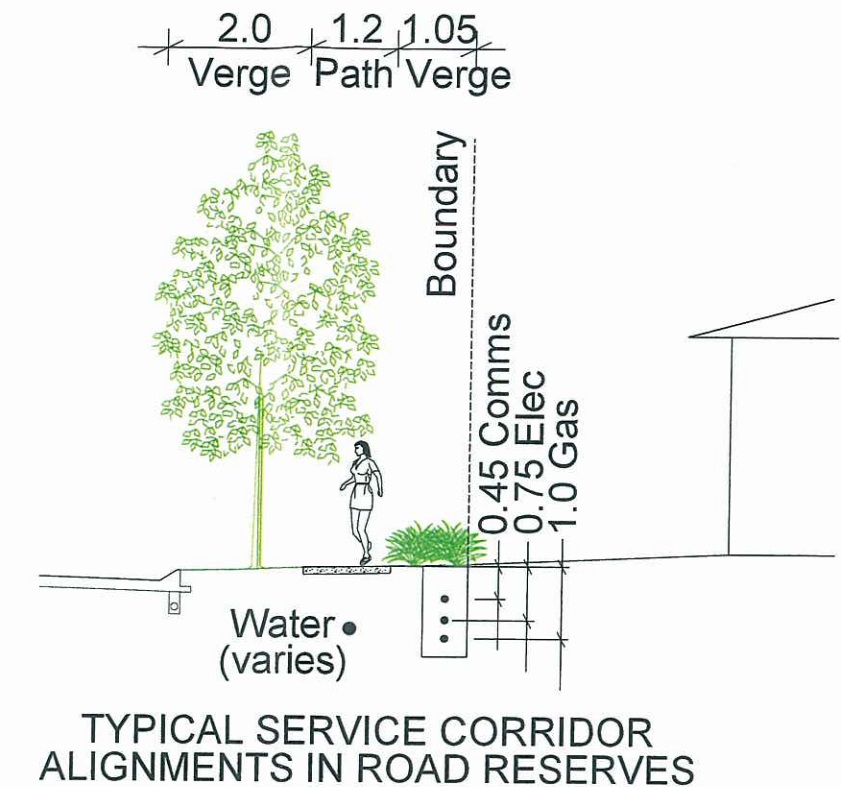
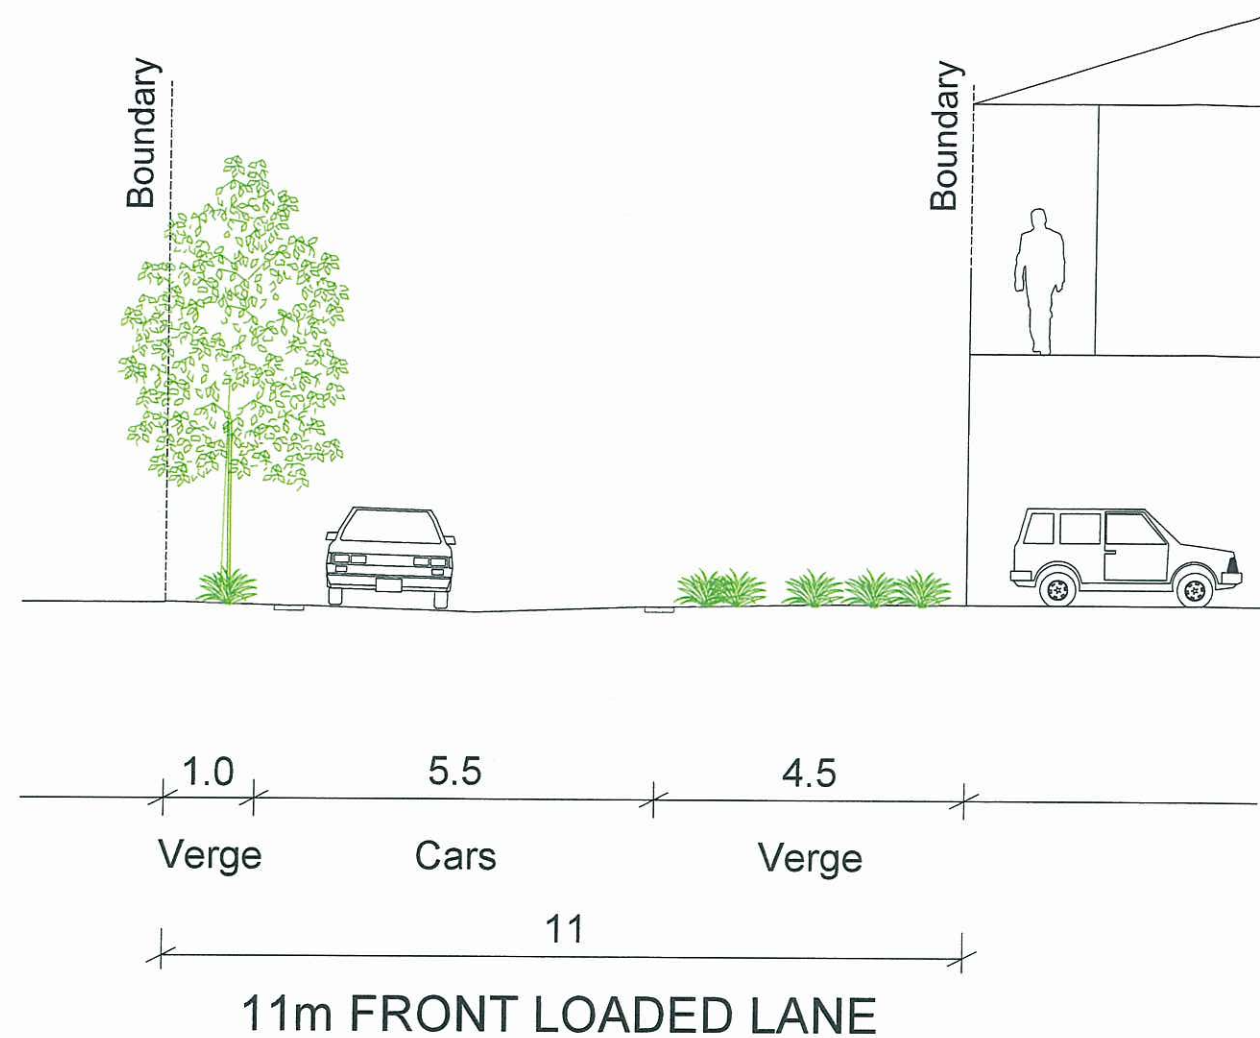


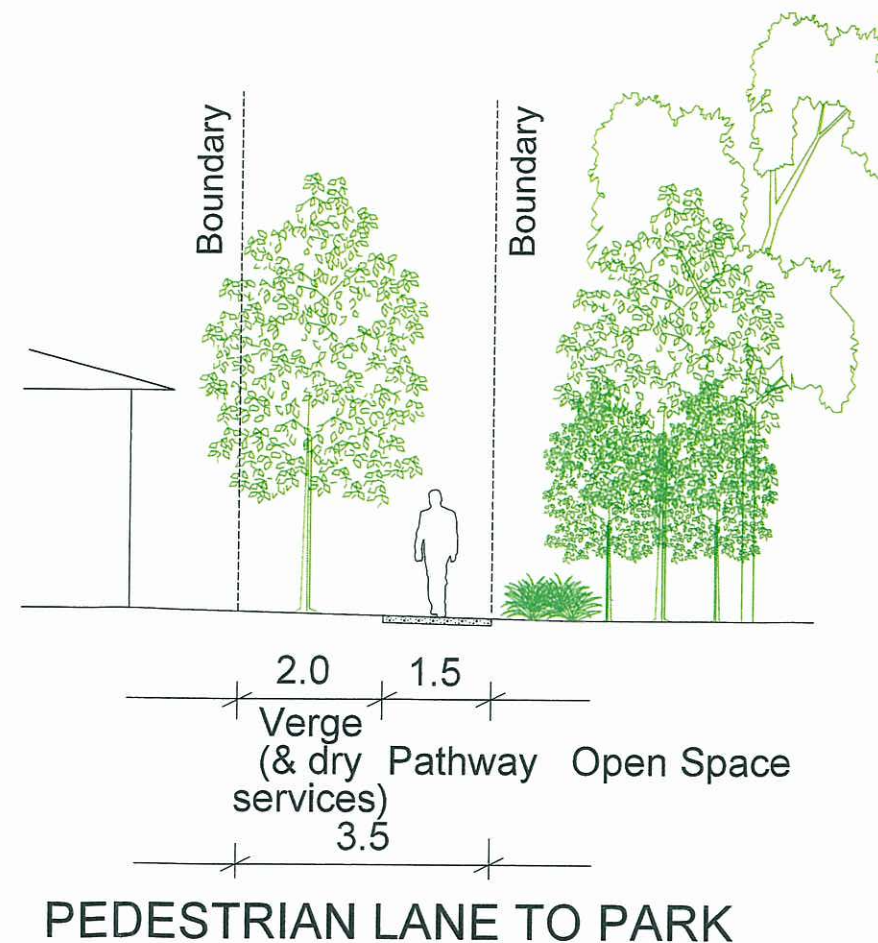

PLANS AND DOCUMENTS
referred to in the ULDA
APPROVAL dated 12/10/2012

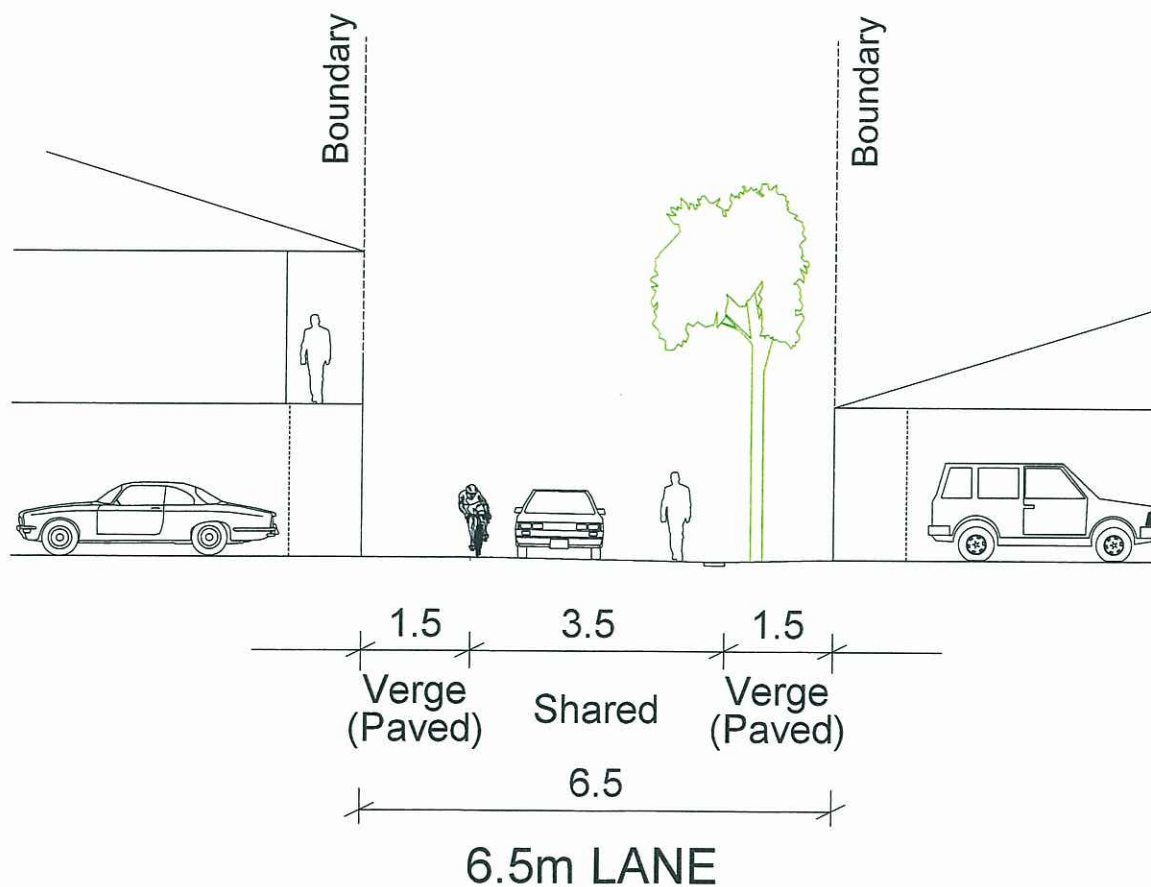

NOTE:
Where topography allows, single crossfall to open space will be considered.

The boundaries shown hereon are subject to detailed engineering design, final survey and approval of subsequent development applications.

Lend Lease

YARRABILBA

TYPICAL ROAD CROSS SECTIONS

0 1 2 3 4 5 metres



Scale 1:100 AT A3

File No. YB-P01

Dgn No. YB OLL RDXS 101118B Sheet 1 of 8

27 SEPT 2011

PW NoO0000PDU1501

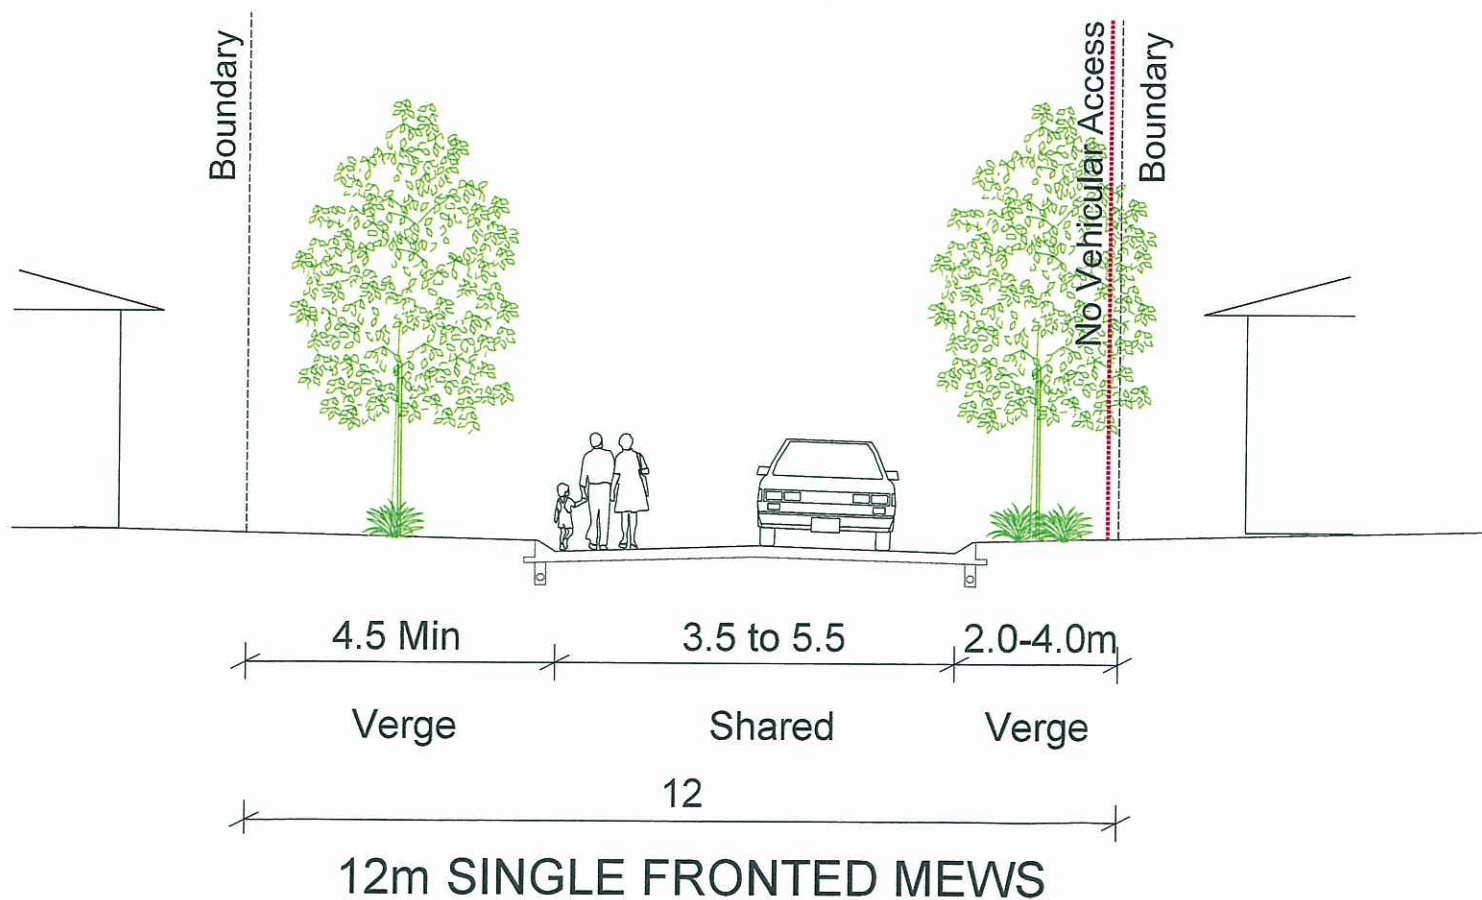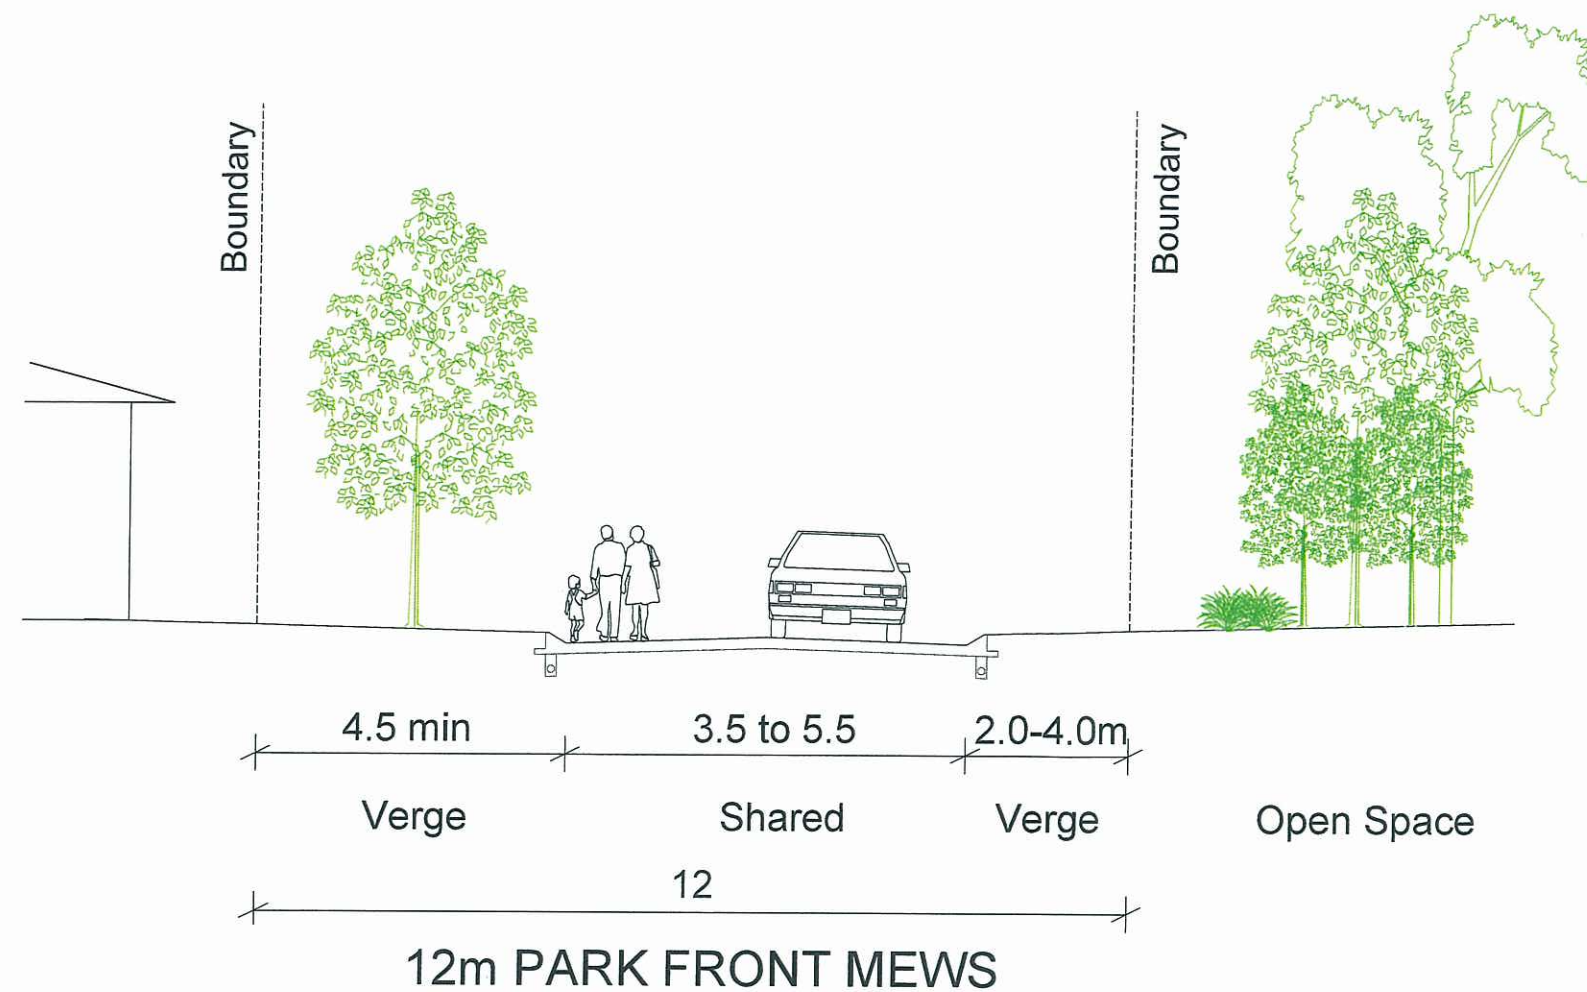

PLANS AND DOCUMENTS
referred to in the ULDA
APPROVAL dated 12/10/2012

NOTE:
Where topography allows, single crossfall to open space will be considered.

The boundaries shown hereon are subject to detailed engineering design, final survey and approval of subsequent development applications.



YARRABILBA

TYPICAL ROAD CROSS SECTIONS

0 1 2 3 4 5 metres

Scale 1:100 AT A3


File No. YB-P01

Dgn No. YB OLL RDXS 101118B Sheet 2 of 8


27 SEPT 2011

PW No0000PDU1501



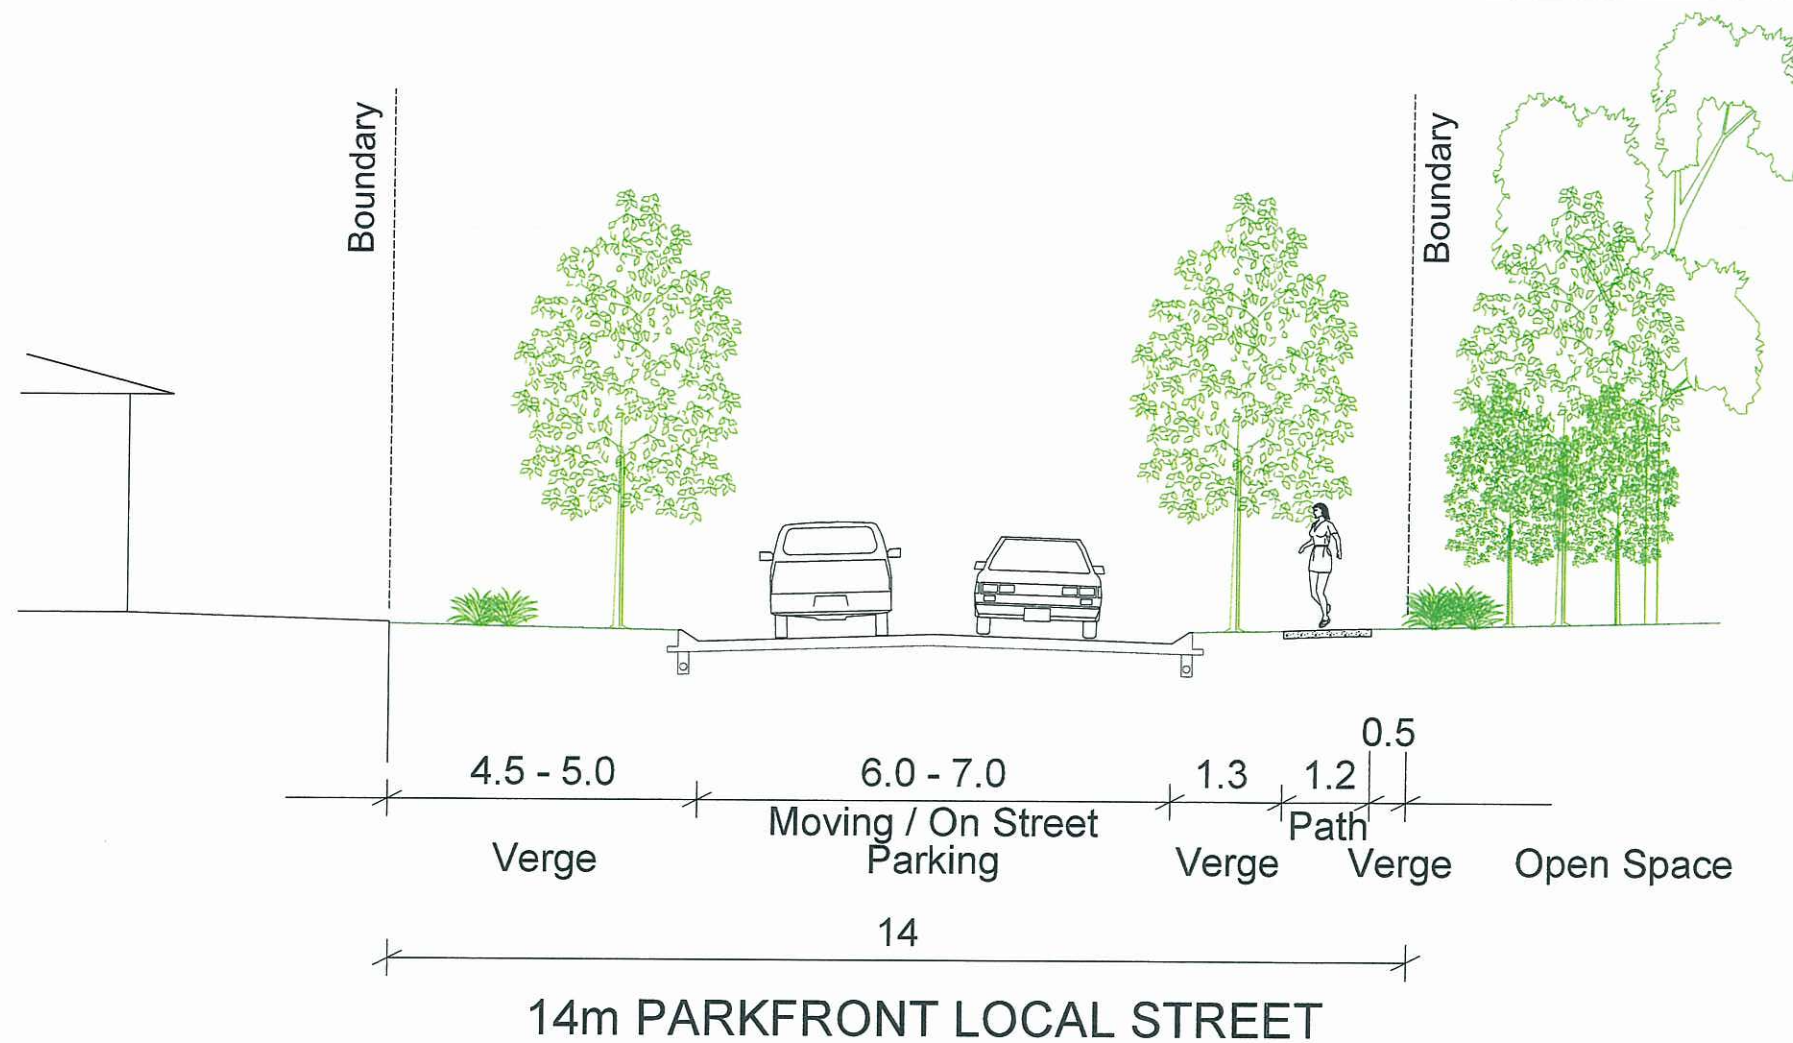

PLANS AND DOCUMENTS
referred to in the ULDA
APPROVAL dated 12/10/2012

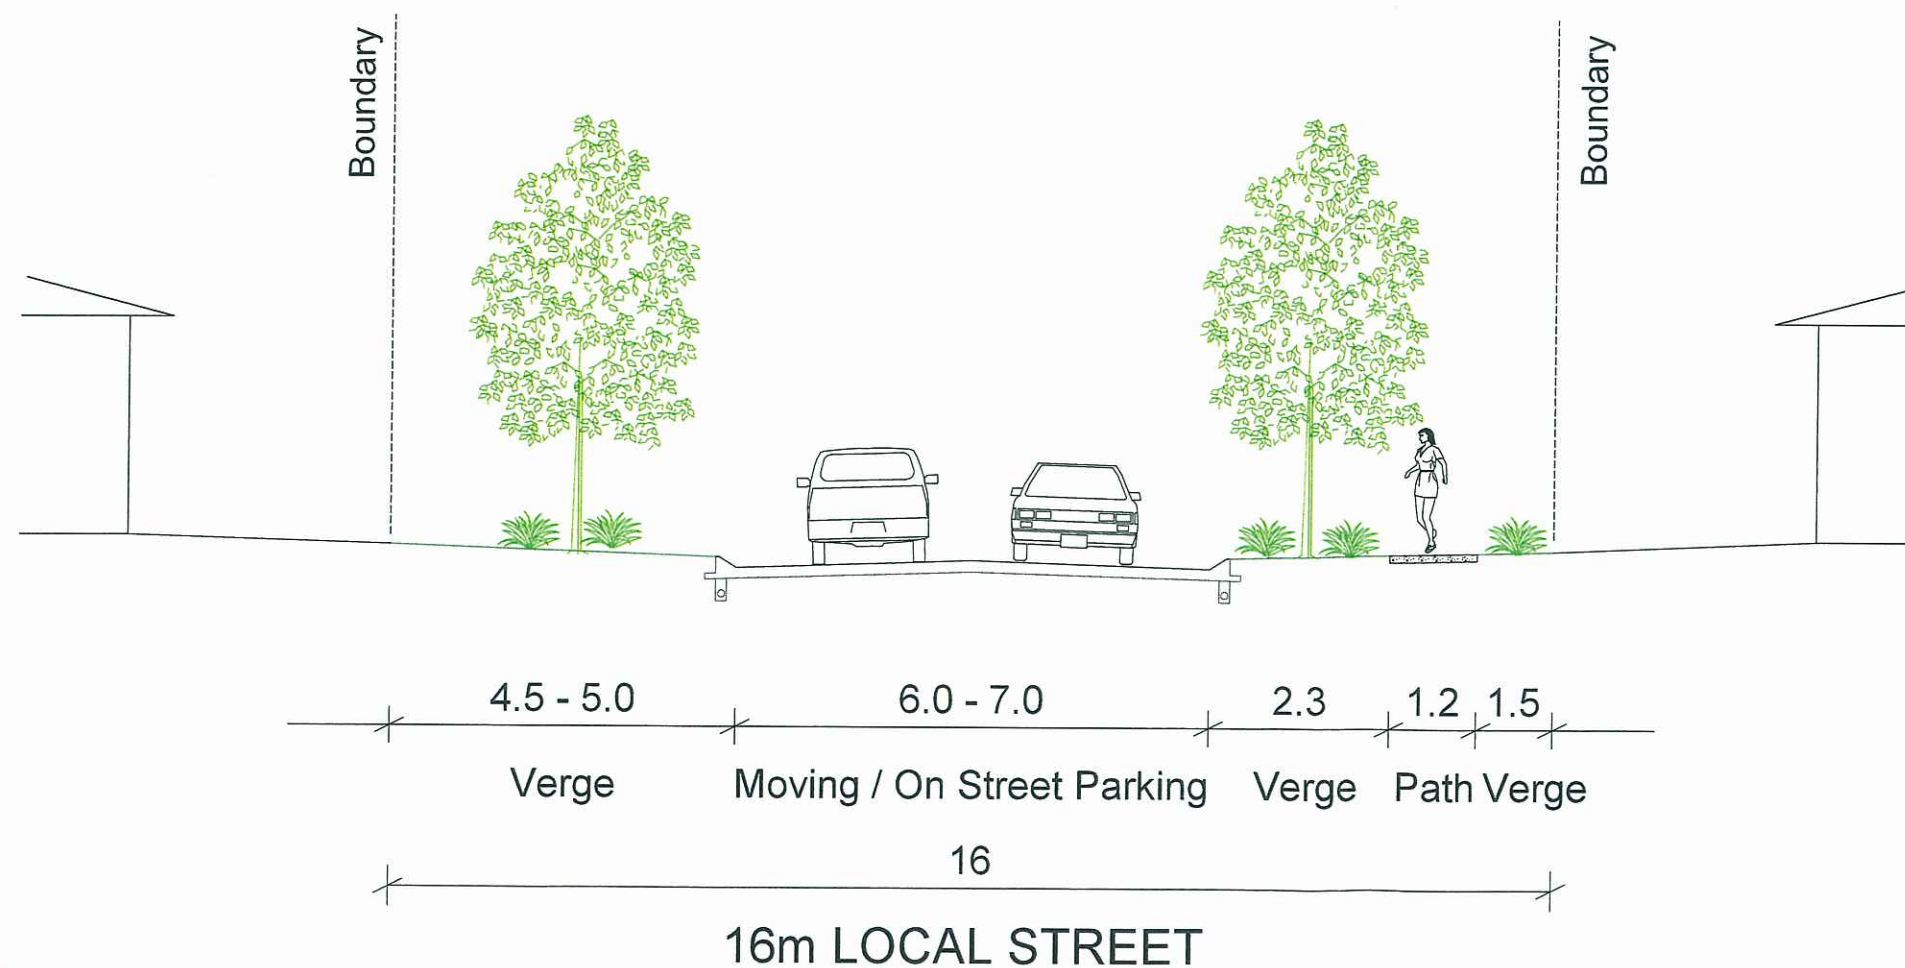

NOTE:
Where topography allows, single crossfall to open space will be considered.

The boundaries shown hereon are subject to detailed engineering design, final survey and approval of subsequent development applications.


Lend Lease

YARRABILBA


TYPICAL ROAD CROSS SECTIONS



File No. YB-P01
Dgn No. YB OLL RDXS 101118B Sheet 3 of 8
27 SEPT 2011 PW No0000PDU1501

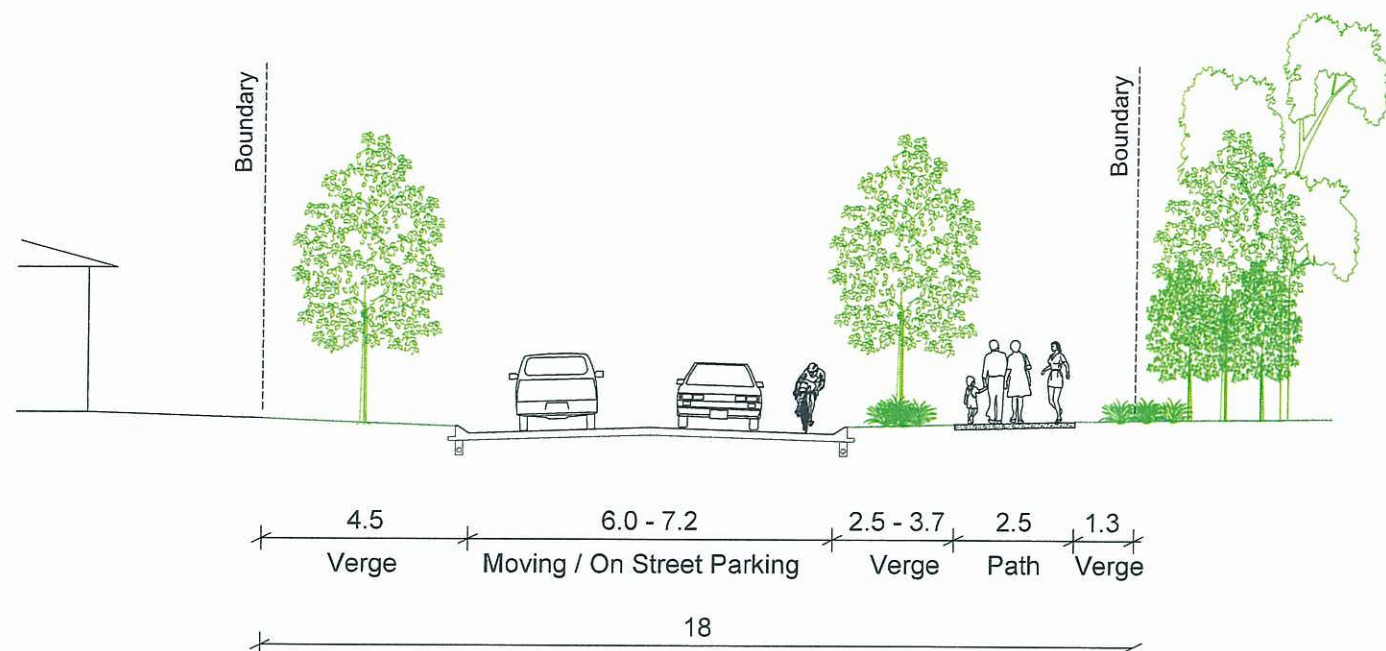

18m LOCAL GREENWAY PARKFRONT

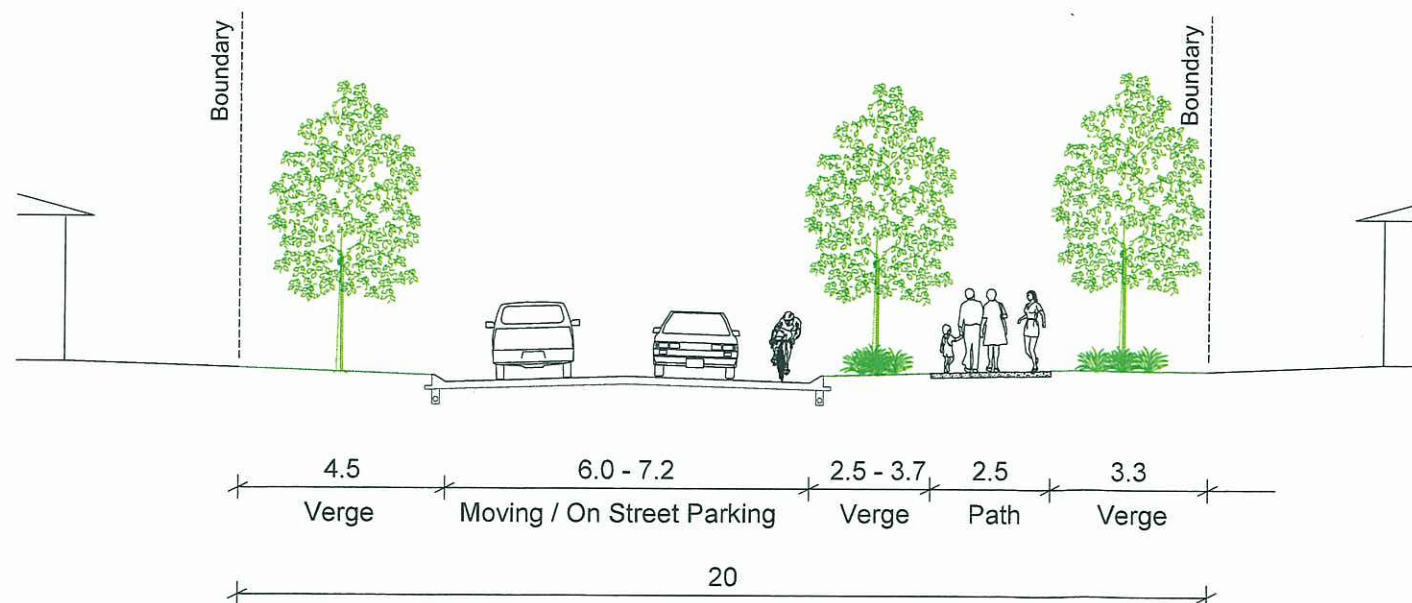

20m LOCAL GREENWAY

PLANS AND DOCUMENTS
referred to in the ULDA
APPROVAL dated 12/10/2022

NOTE:
Where topography allows, single crossfall to open space will be considered.

The boundaries shown hereon are subject to detailed engineering design, final survey and approval of subsequent development applications.



YARRABILBA

TYPICAL ROAD CROSS SECTIONS

0 1.5 3 4.5 6 7.5 metres

Scale 1:150 AT A3

File No. YB-P01

Dgn No. YB-OLL-RDXS-101118B Sheet 4 of 8

27 SEPT 2011




PW No 00000PDU1501



Yarrabilba

A COMPLETE TOWN, A BETTER OUTCOME

LEGEND

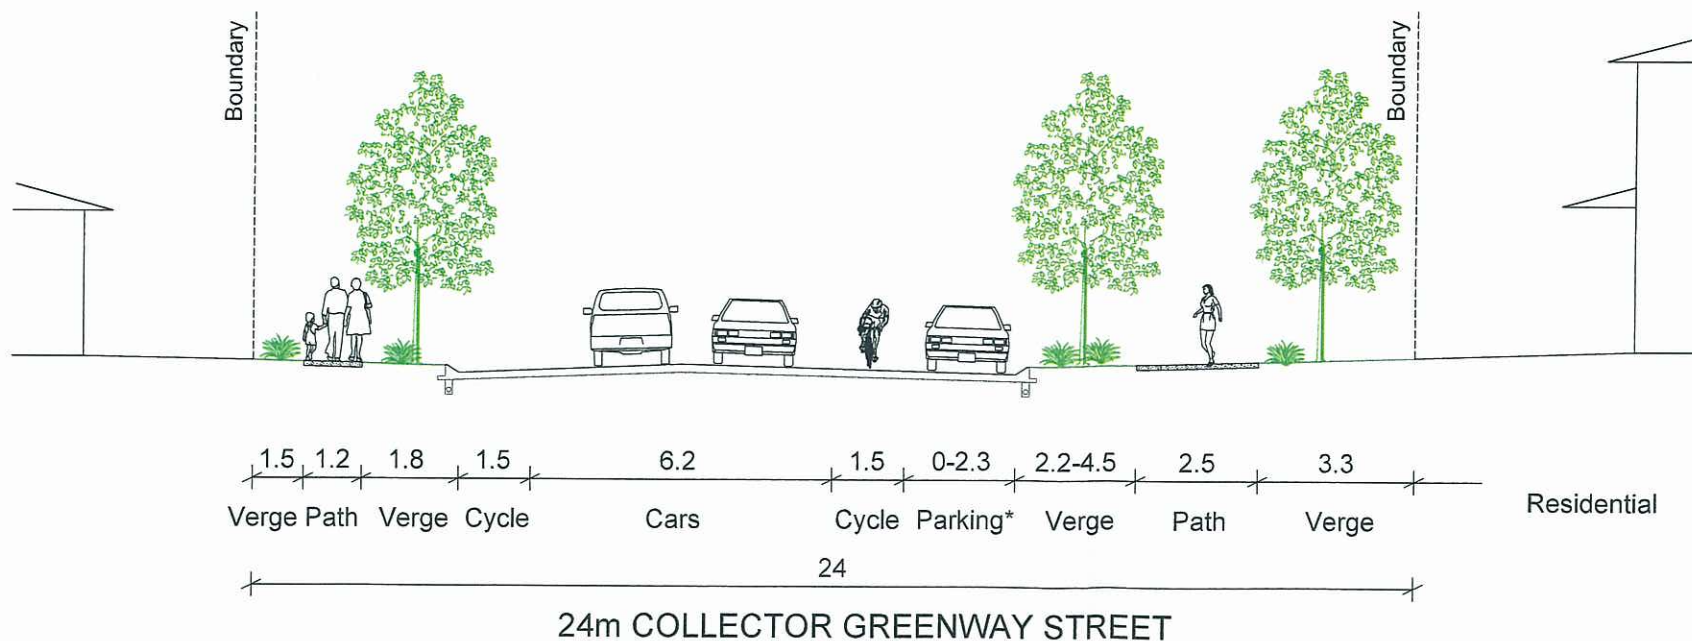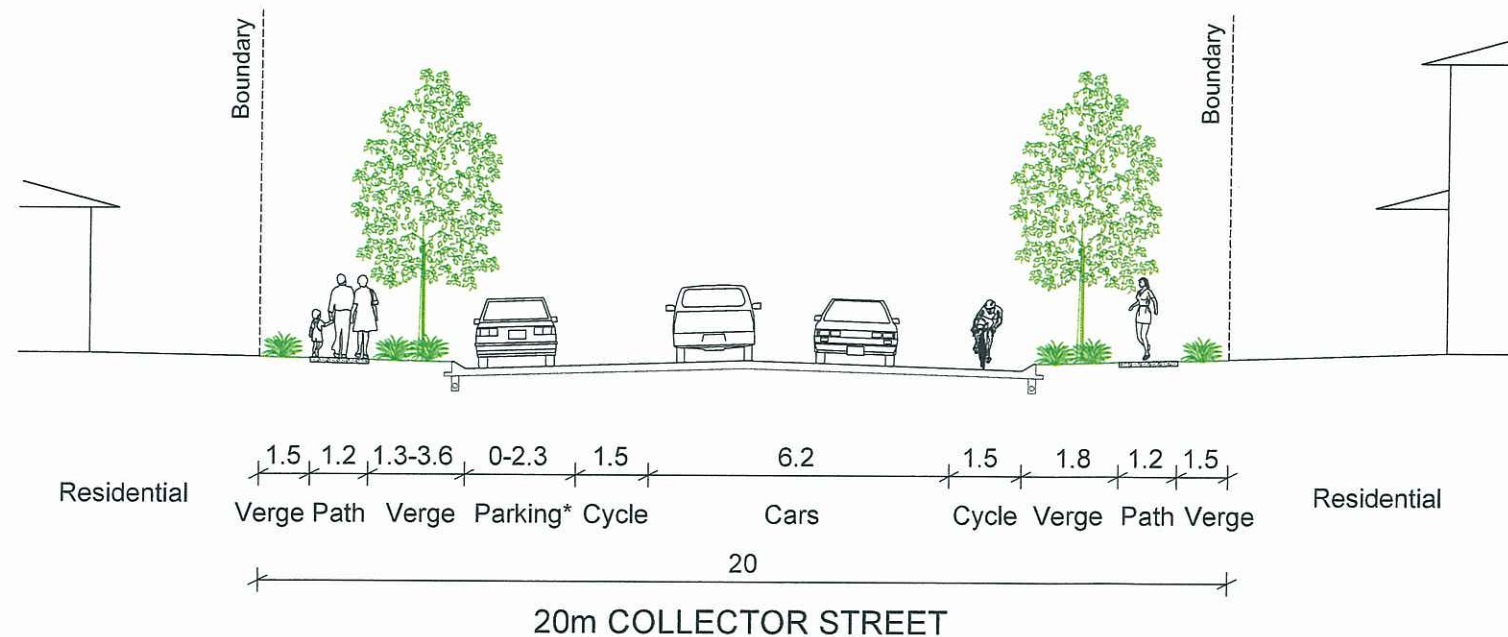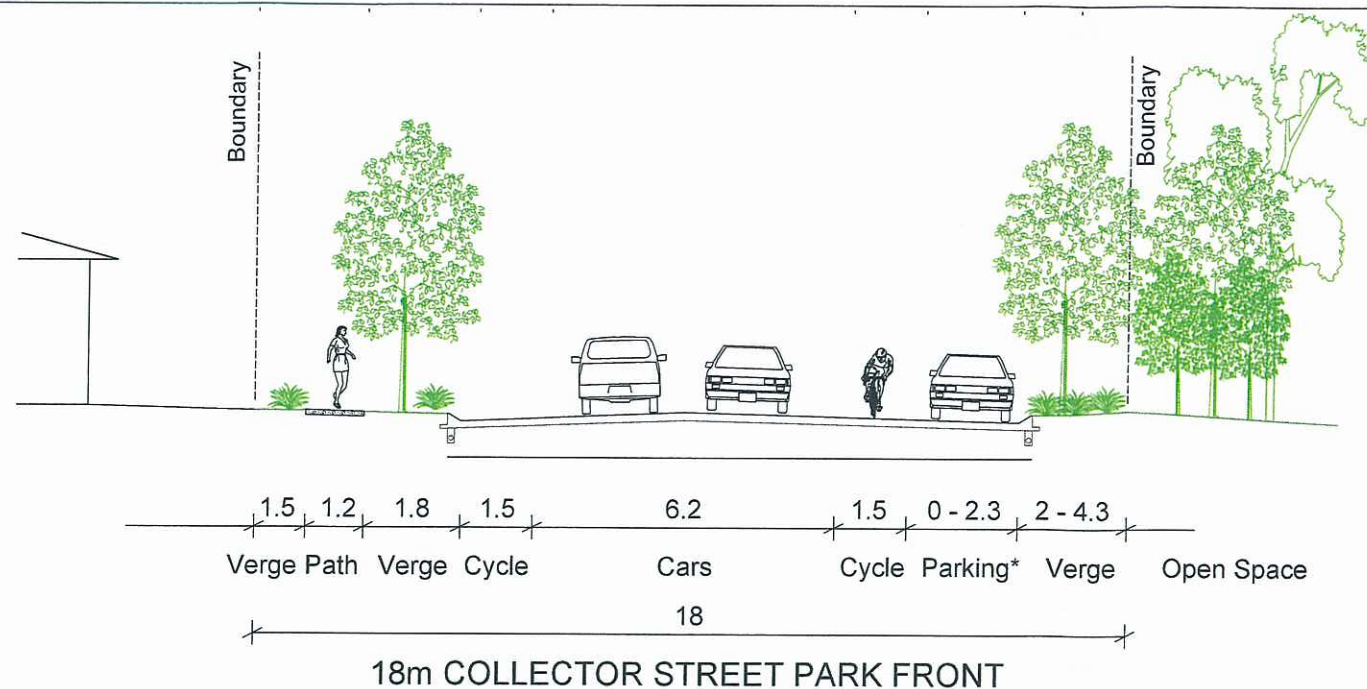

PLANS AND DOCUMENTS
referred to in the ULDA
APPROVAL dated 12/10/2012

NOTE:
Where topography allows, single crossfall to open space will be considered.

The boundaries shown hereon are subject to detailed engineering design, final survey and approval of subsequent development applications.

Lend Lease

YARRABILBA

TYPICAL ROAD CROSS SECTIONS

0 1.5 3 4.5 6 7.5 metres


Scale 1:150 AT A3

File No. YB-P01


Dgn No. YB-OLL-RDXS-101118B Sheet 5 of 8

27 SEPT 2011

PW No O0000PDU1501

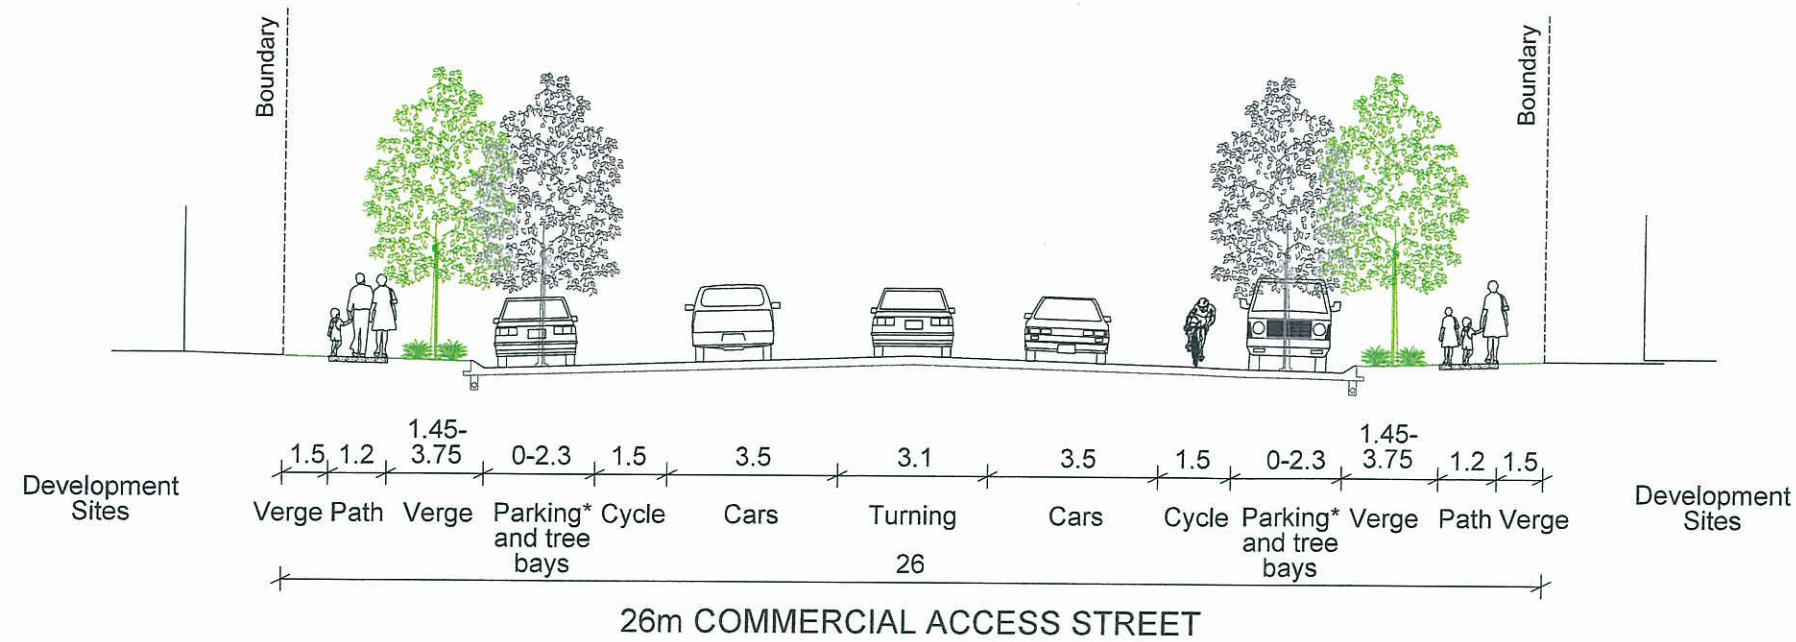

* denotes carparking not continuous along street. Verge width adjusts with / without carparking.

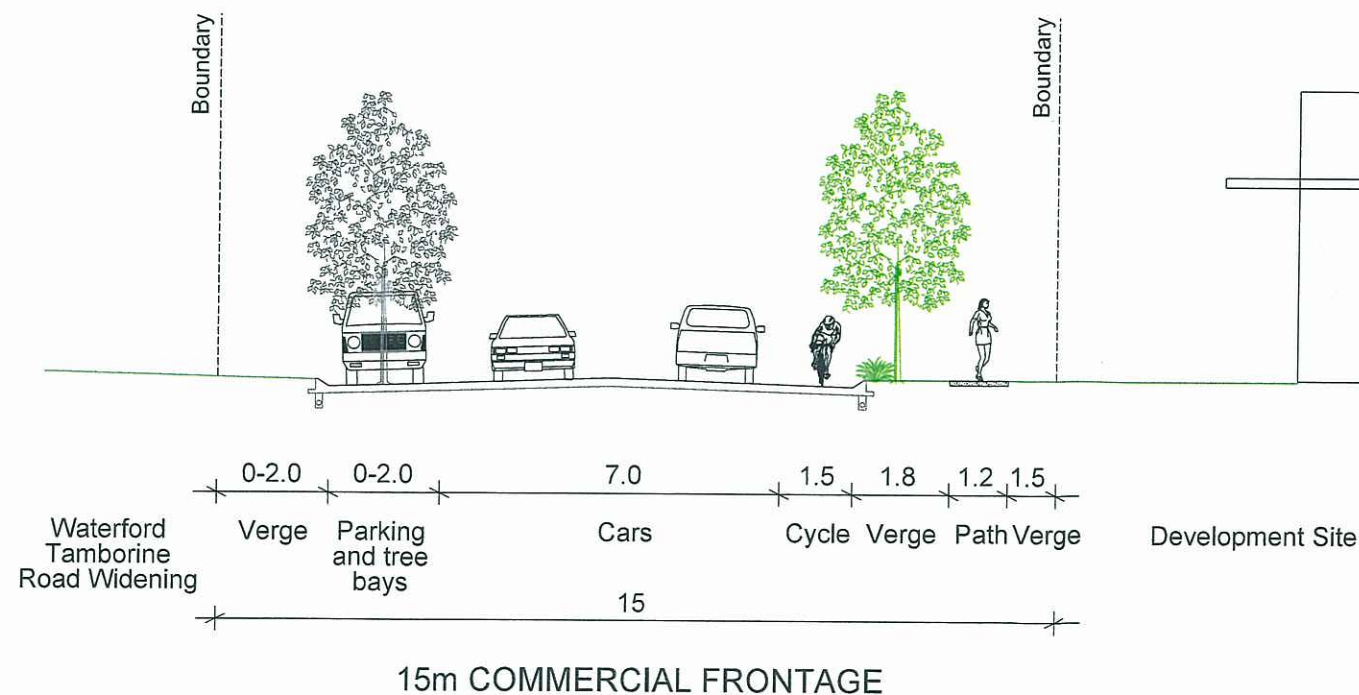

PLANS AND DOCUMENTS
referred to in the ULDA
APPROVAL dated 12/10/2012

NOTE:
Where topography allows, single crossfall to open space will be considered.

The boundaries shown hereon are subject to detailed engineering design, final survey and approval of subsequent development applications.

Lend Lease

YARRABILBA

TYPICAL ROAD CROSS SECTIONS

0 1.5 3 4.5 6 7.5 metres


Scale 1:150 AT A3

File No. YB-P01


Dgn No. YB-OLL-RDXS-101118B Sheet 7 of 8

27 SEPT 2011

PW No O0000PDU1501

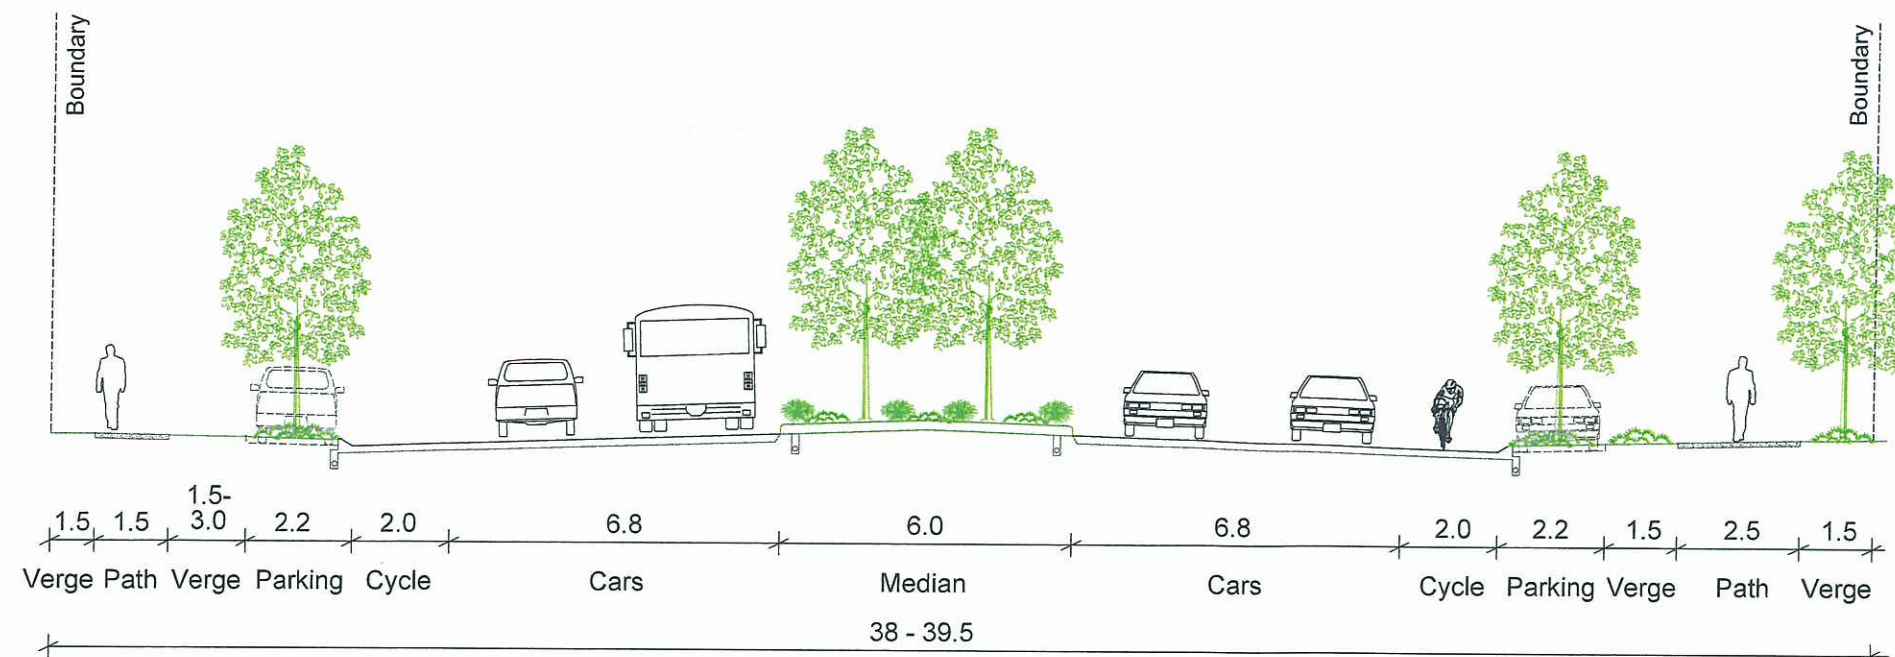

TRUNK COLLECTOR ROAD WITH PARKING

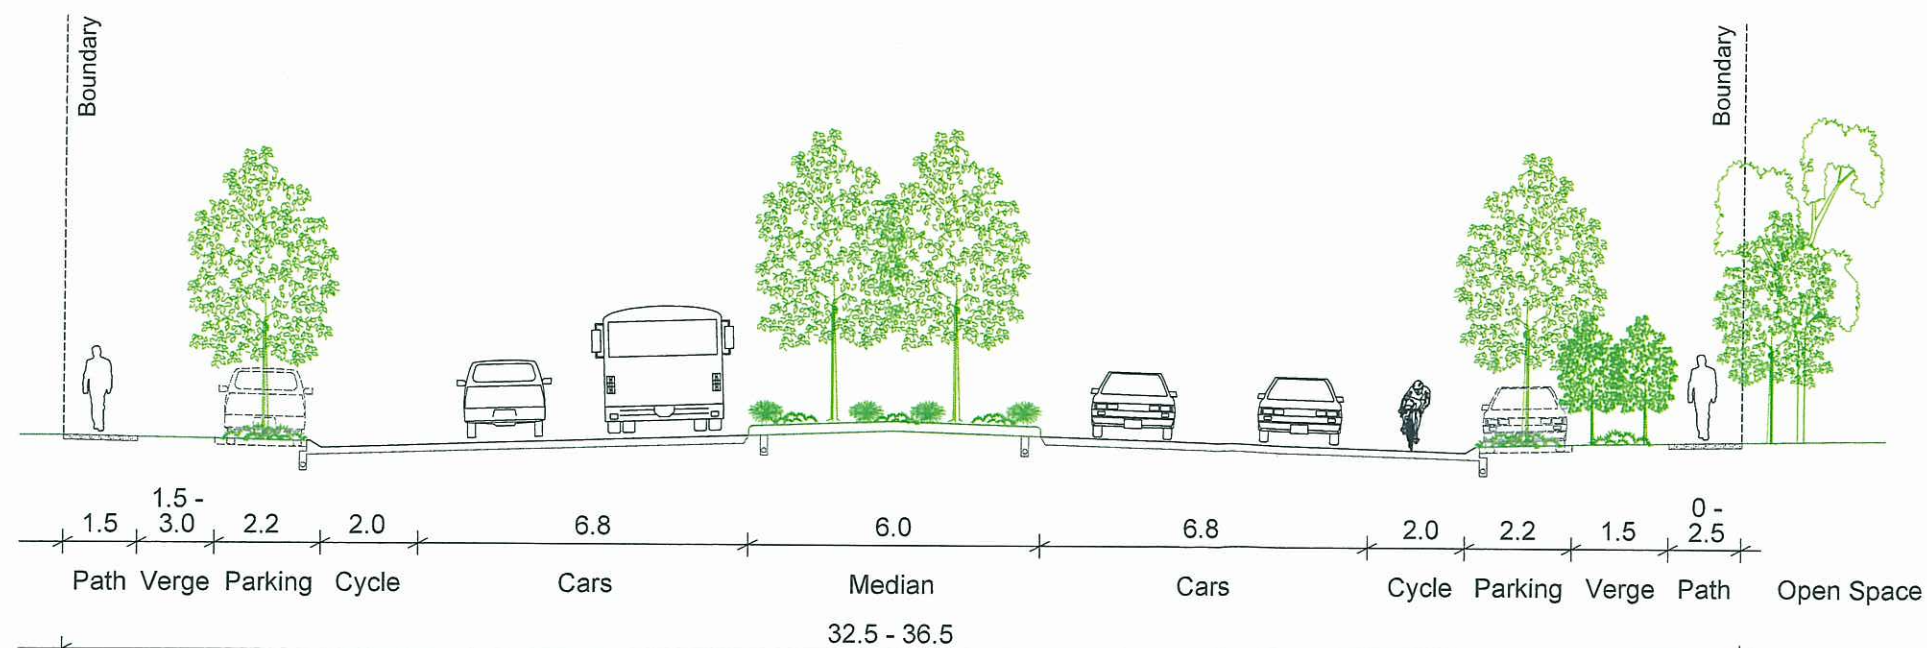

TRUNK COLLECTOR ROAD WITH PARKING TO PARK

PLANS AND DOCUMENTS
referred to in the ULDA

APPROVAL dated 12/10/2012

NOTE:
Where topography allows, single crossfall to open space will be considered.

The boundaries shown hereon are subject to detailed engineering design, final survey and approval of subsequent development applications.



YARRABILBA

TYPICAL ROAD CROSS SECTIONS

0 1.5 3 4.5 6 7.5 metres

Scale 1:150 AT A3

File No. YB-P01

Dgn No. YB-OLL-RDXS-101118B Sheet 8 of 8

27 SEPT 2011

PW No O0000PDU1501

