



SHAW STREET OVAL SIGNAGE & ENTRY WALL

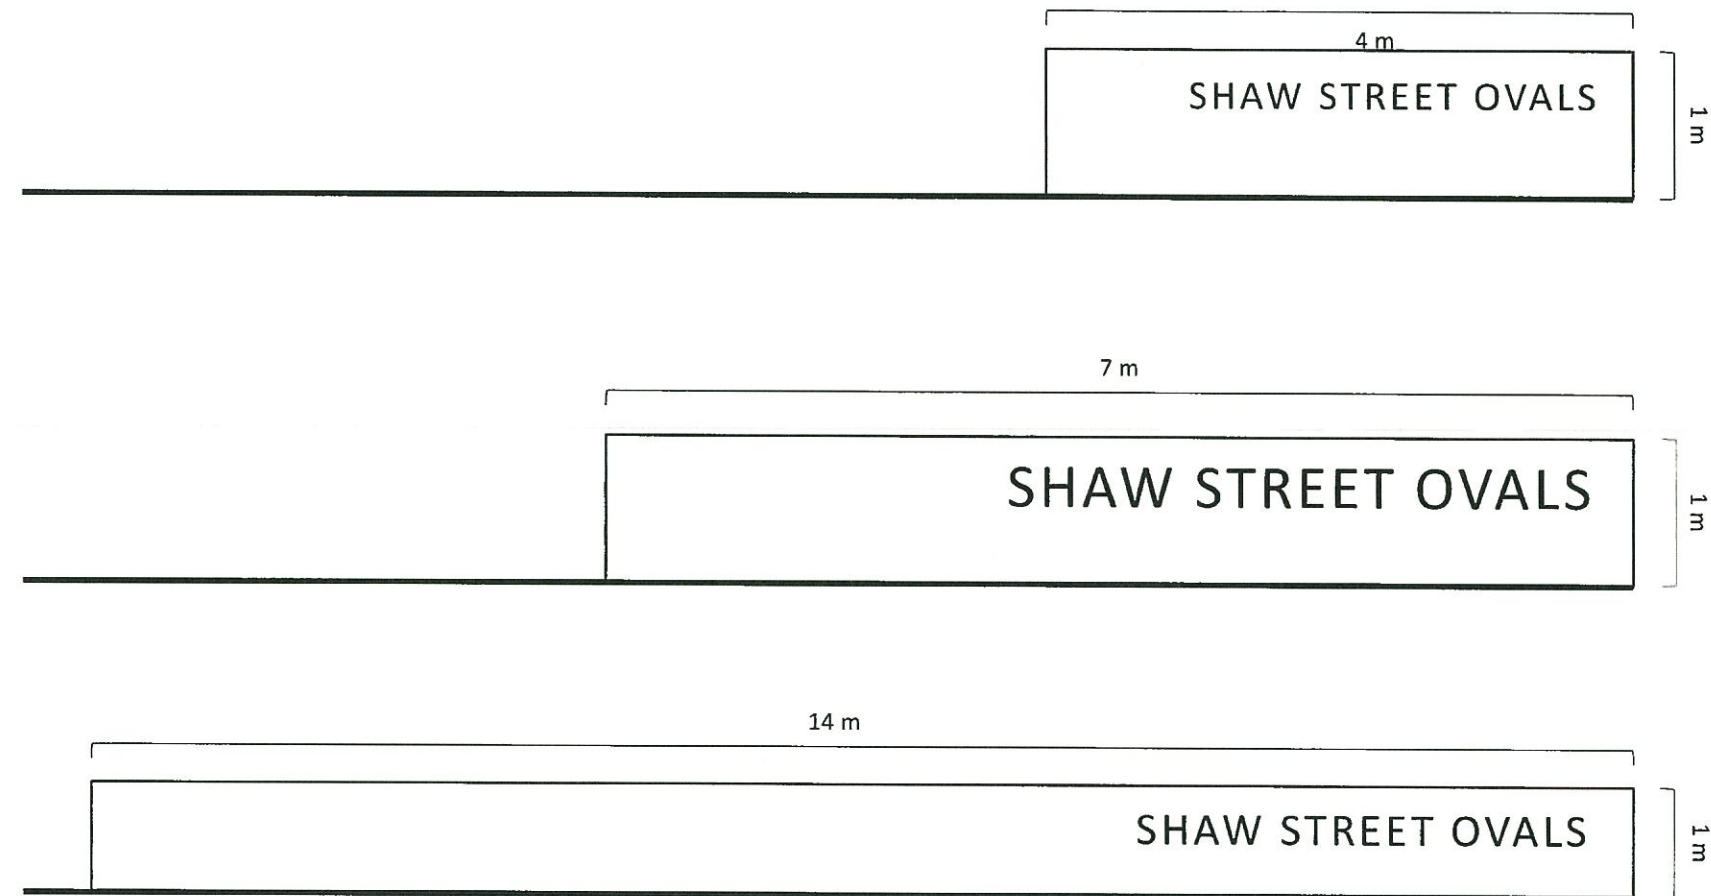


YARRABILBA



Lend Lease

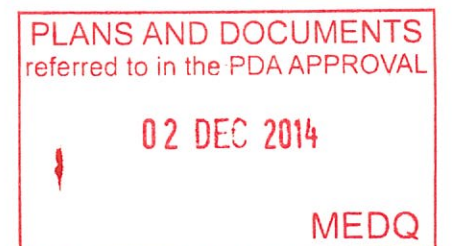

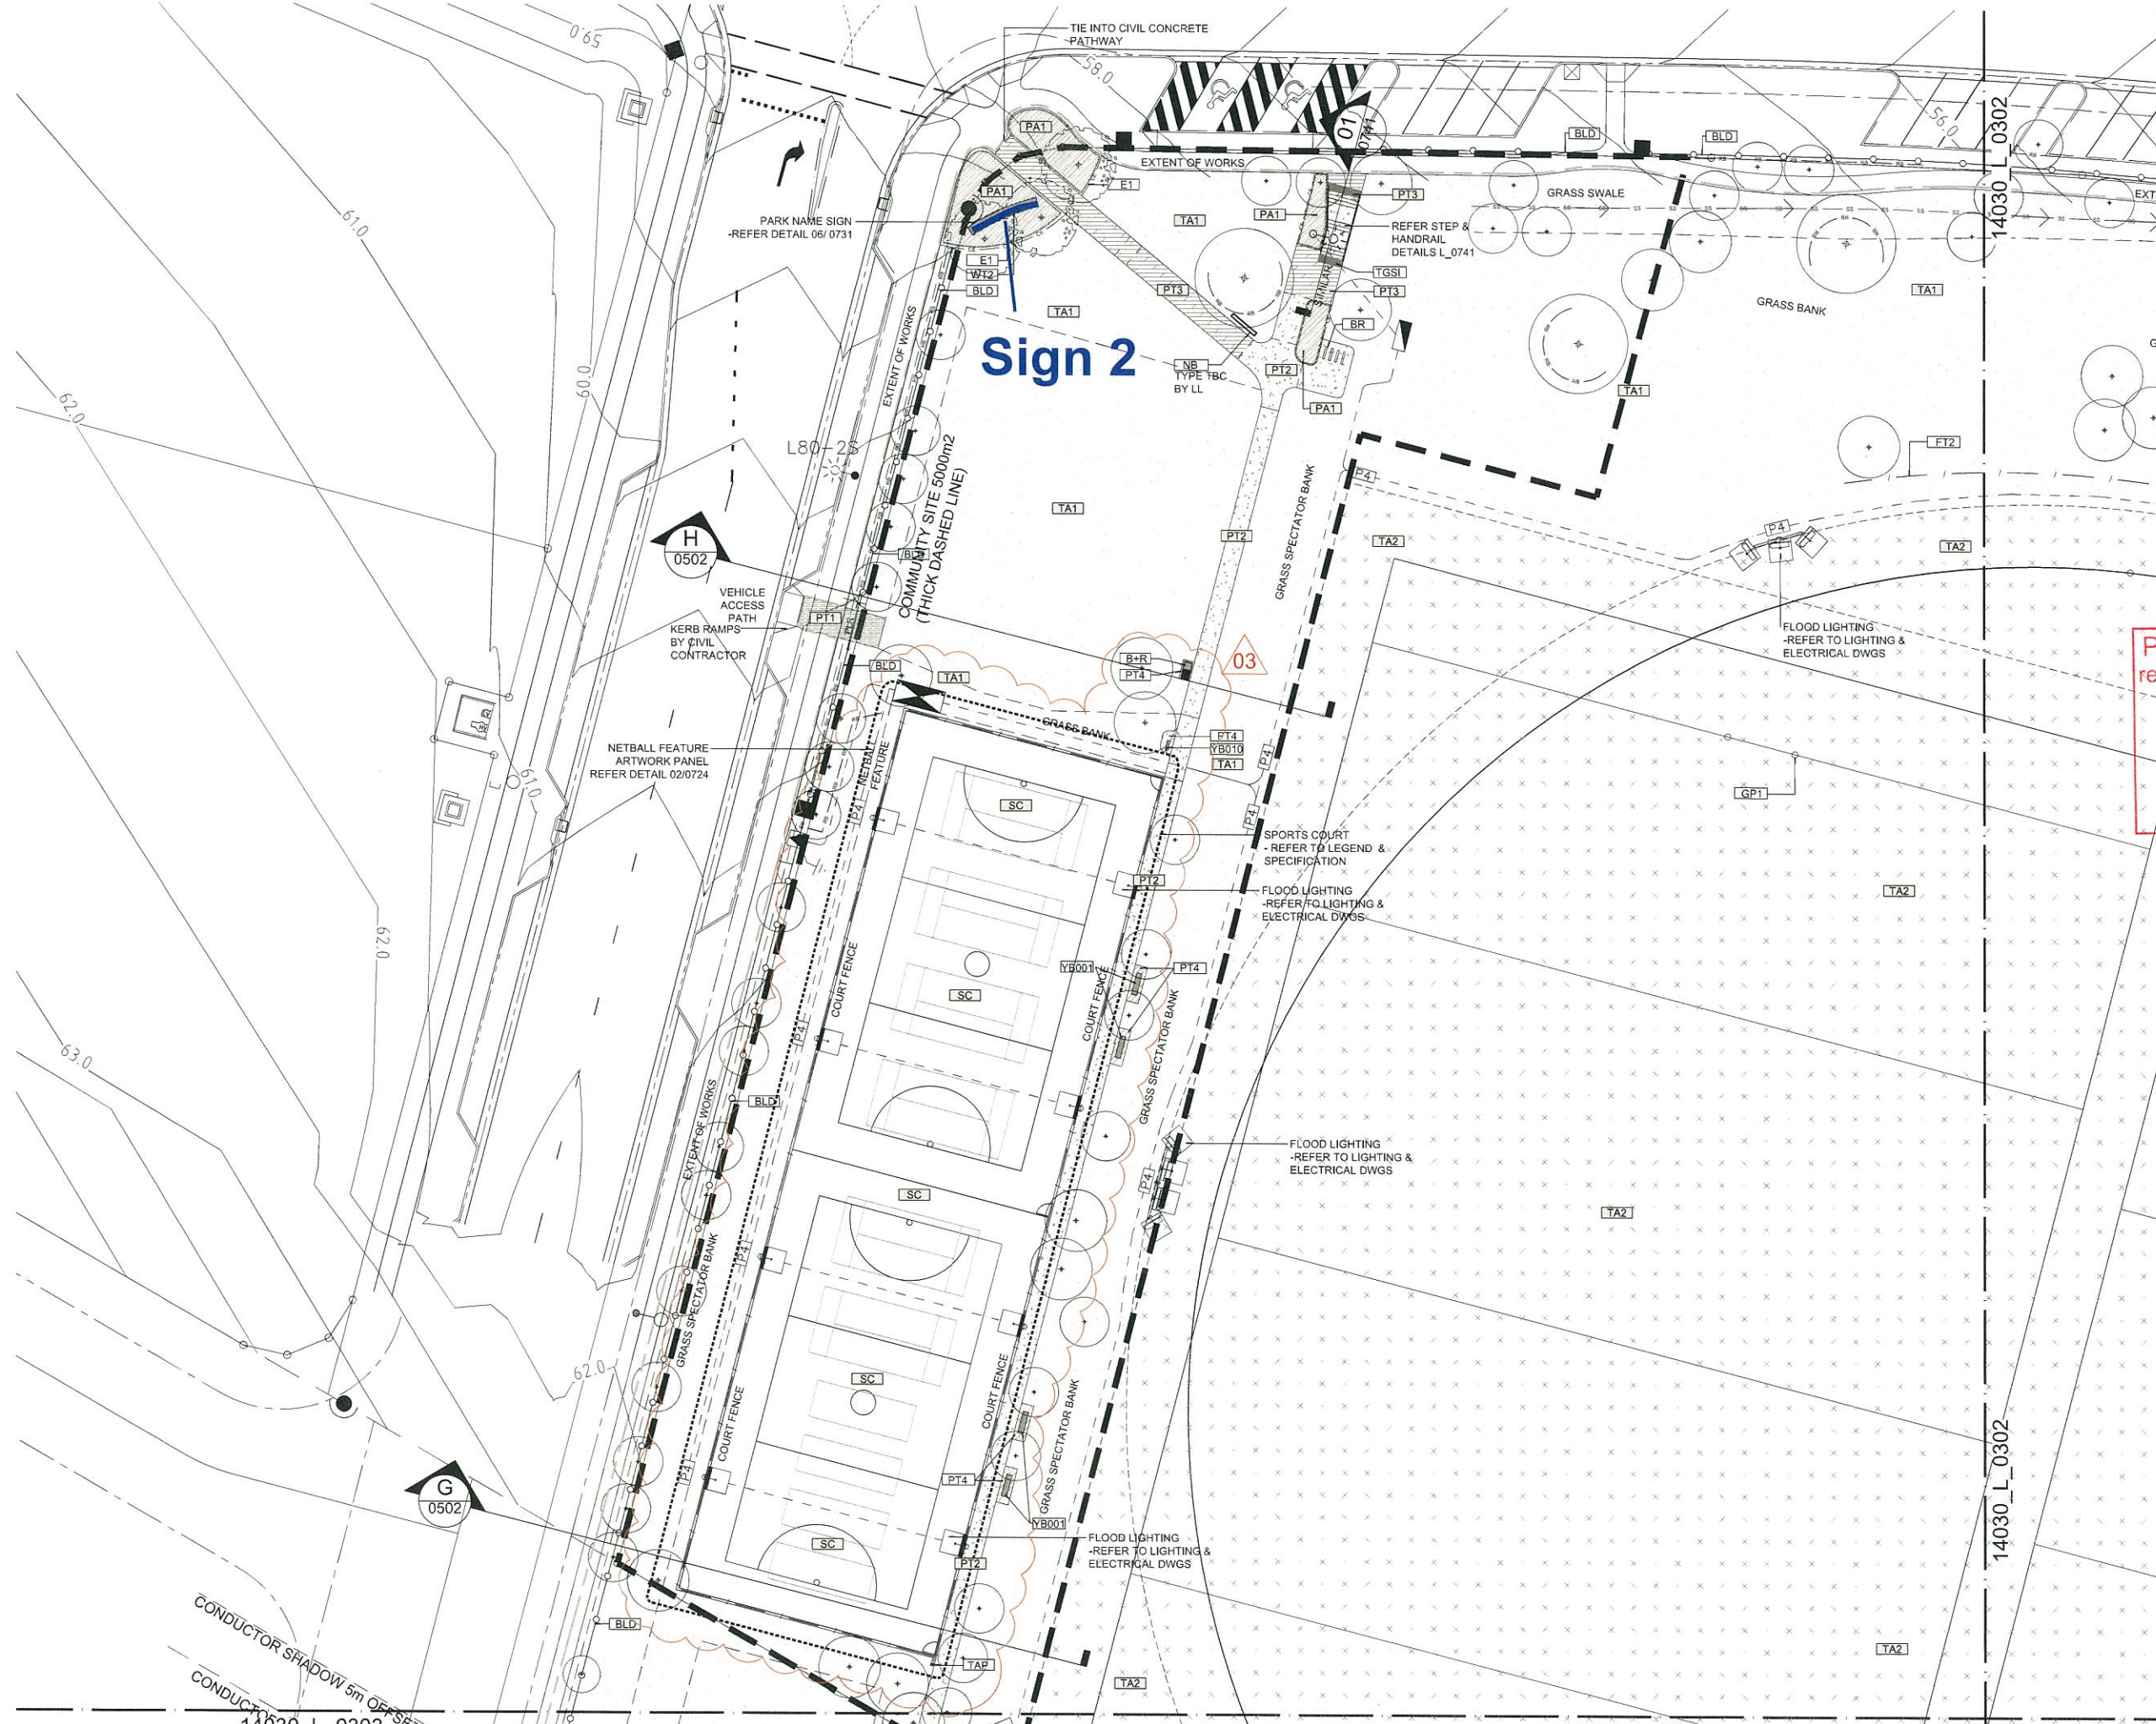

REV	DESCRIPTION	DATE
01	FOR CONSTRUCTION CERT.	18.08.14
02	FOR CONSTRUCTION	15.09.14
03	SPORTS COURT REVISED	29.09.14

THIS DRAWING IS TO BE READ IN CONJUNCTION WITH DETAILS AND SPECIFICATIONS PREPARED BY LAT27 PTY LTD. PRIOR TO UNDERTAKING ANY CONSTRUCTION, ANY CONFLICTS THAT EXIST ON THIS DRAWING, OR ADVICE AND DIRECTION REQUIRED SHOULD BE SOUGHT FROM LAT27 PTY LTD.

1. ALL STRUCTURAL, CIVIL, HYDRAULIC AND ELECTRICAL INFORMATION INDICATED ON THIS DRAWING IS OUTSIDE THE DEFINED SCOPE OF LAT27. ALL CONSULTANT INFORMATION SHOWN IS FOR COORDINATION PURPOSES ONLY AND REFERENCE IS TO BE MADE TO THE RELEVANT CONSULTANTS DRAWINGS AND SPECIFICATIONS ACCORDINGLY FOR CONSTRUCTION.

2. FIGURED DIMENSIONS TAKE PRECEDENCE OVER SCALED.

3. CHECK ALL DIMENSIONS ON SITE PRIOR TO COMMENCEMENT OF WORK.

4. ALL NECESSARY CARE IS TO BE TAKEN BY THE CONTRACTOR TO ENSURE FIRE ANTS DO NOT ENTER THE SITE VIA EQUIPMENT, MATERIALS AND PLANT SUPPLY. IMPLEMENTATION OF A DPI APPROVED MANAGEMENT PLAN SHOULD BE ALLOWED FOR IF REQUIRED.


5. ALL PLANT STOCK & MULCH SUPPLIED TO SITE SHOULD BE FREE FROM MYRTLE RUST AS PER QLD LEGISLATION. IF INFECTION IS SUSPECTED CONTACT BIOSECURITY QUEENSLAND ON 13 25 23 OR ONLINE AT [HTTP://WWW.DAFF.QLD.GOV.AU/4790_20842.HTM](http://www.daff.qld.gov.au/4790_20842.htm) AND FOLLOW ALL DIRECTIONS AS REQUIRED.

© COPYRIGHT LAT27 PTY LTD ALL RIGHTS RESERVED. THIS DRAWING MAY NOT BE PRODUCED OR TRANSMITTED IN ANY FORM OR BY ANY MEANS IN PART OR IN WHOLE WITHOUT THE WRITTEN PERMISSION OF LAT27 PTY LTD

PLANS AND DOCUMENTS referred to in the PDA APPROVAL

02 DEC 2014

MEDQ

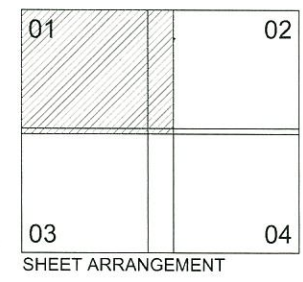


07 3852 5270
Unit 1, 36 Wyandra Street
Newstead, Qld 4006
www.lat27.com.au

CLIENT

LEND LEASE

PROJECT TITLE
SHAW STREET OVAL
YARRABILBA

DRAWING TITLE
SURFACE FINISHES PLAN
SHEET 1 OF 4

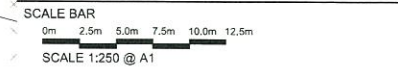

PROJECT No. 14030.01	SCALE 1:250	
DRAWN BY DJ	VERIFIER NW	
DRAWING No. 14030_L_0301	REVISION 03	




REV	DESCRIPTION	DATE
01	FOR CONSTRUCTION CERT.	18.08.14
02	FOR CONSTRUCTION	15.09.14

- THIS DRAWING IS TO BE READ IN CONJUNCTION WITH DETAILS AND SPECIFICATIONS PREPARED BY LAT27 PTY LTD. PRIOR TO UNDERTAKING ANY CONSTRUCTION, ANY CONFLICTS THAT EXIST ON THIS DRAWING, OR ADVICE AND DIRECTION REQUIRED SHOULD BE SOUGHT FROM LAT27 PTY LTD.
1. ALL STRUCTURAL, CIVIL, HYDRAULIC AND ELECTRICAL INFORMATION INDICATED ON THIS DRAWING IS OUTSIDE THE DEFINED SCOPE OF LAT27. ALL CONSULTANT INFORMATION SHOWN IS FOR COORDINATION PURPOSES ONLY AND REFERENCE IS TO BE MADE TO THE RELEVANT CONSULTANTS DRAWINGS AND SPECIFICATIONS ACCORDINGLY FOR CONSTRUCTION.
 2. FIGURED DIMENSIONS TAKE PRECEDENCE OVER SCALED.
 3. CHECK ALL DIMENSIONS ON SITE PRIOR TO COMMENCEMENT OF WORK.
 4. ALL NECESSARY CARE IS TO BE TAKEN BY THE CONTRACTOR TO ENSURE FIRE ANTS DO NOT ENTER THE SITE VIA EQUIPMENT, MATERIALS AND PLANT SUPPLY. IMPLEMENTATION OF A DPI APPROVED MANAGEMENT PLAN SHOULD BE ALLOWED FOR IF REQUIRED.
 5. ALL PLANT STOCK & MULCH SUPPLIED TO SITE SHOULD BE FREE FROM MYRTLE RUST AS PER QLD LEGISLATION. IF INFECTION IS SUSPECTED CONTACT BIOSECURITY QUEENSLAND ON 13 25 23 OR ONLINE AT [HTTP://WWW.DAFF.QLD.GOV.AU/4790_20842.HTM](http://www.daff.qld.gov.au/4790_20842.htm) AND FOLLOW ALL DIRECTIONS AS REQUIRED.
- © COPYRIGHT LAT27 PTY LTD ALL RIGHTS RESERVED. THIS DRAWING MAY NOT BE PRODUCED OR TRANSMITTED IN ANY FORM OR BY ANY MEANS IN PART OR IN WHOLE WITHOUT THE WRITTEN PERMISSION OF LAT27 PTY LTD

PLANS AND DOCUMENTS
referred to in the PDA APPROVAL

02 DEC 2014

MEDQ

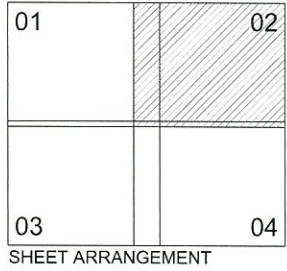

07 3852 5270
Unit 1, 36 Wyandra Street
Newstead, Qld 4006
www.lat27.com.au



CLIENT


LEND LEASE

PROJECT TITLE
SHAW STREET OVAL
YARRABILBA

DRAWING TITLE
SURFACE FINISHES PLAN
SHEET 2 OF 4

SCALE BAR
0m 2.5m 5.0m 7.5m 10.0m 12.5m
SCALE 1:250 @ A1

PROJECT No. 14030.01	SCALE 1:250	
DRAWN BY DJ	VERIFIER NW	
DRAWING No. 14030_L_0302	REVISION 02	

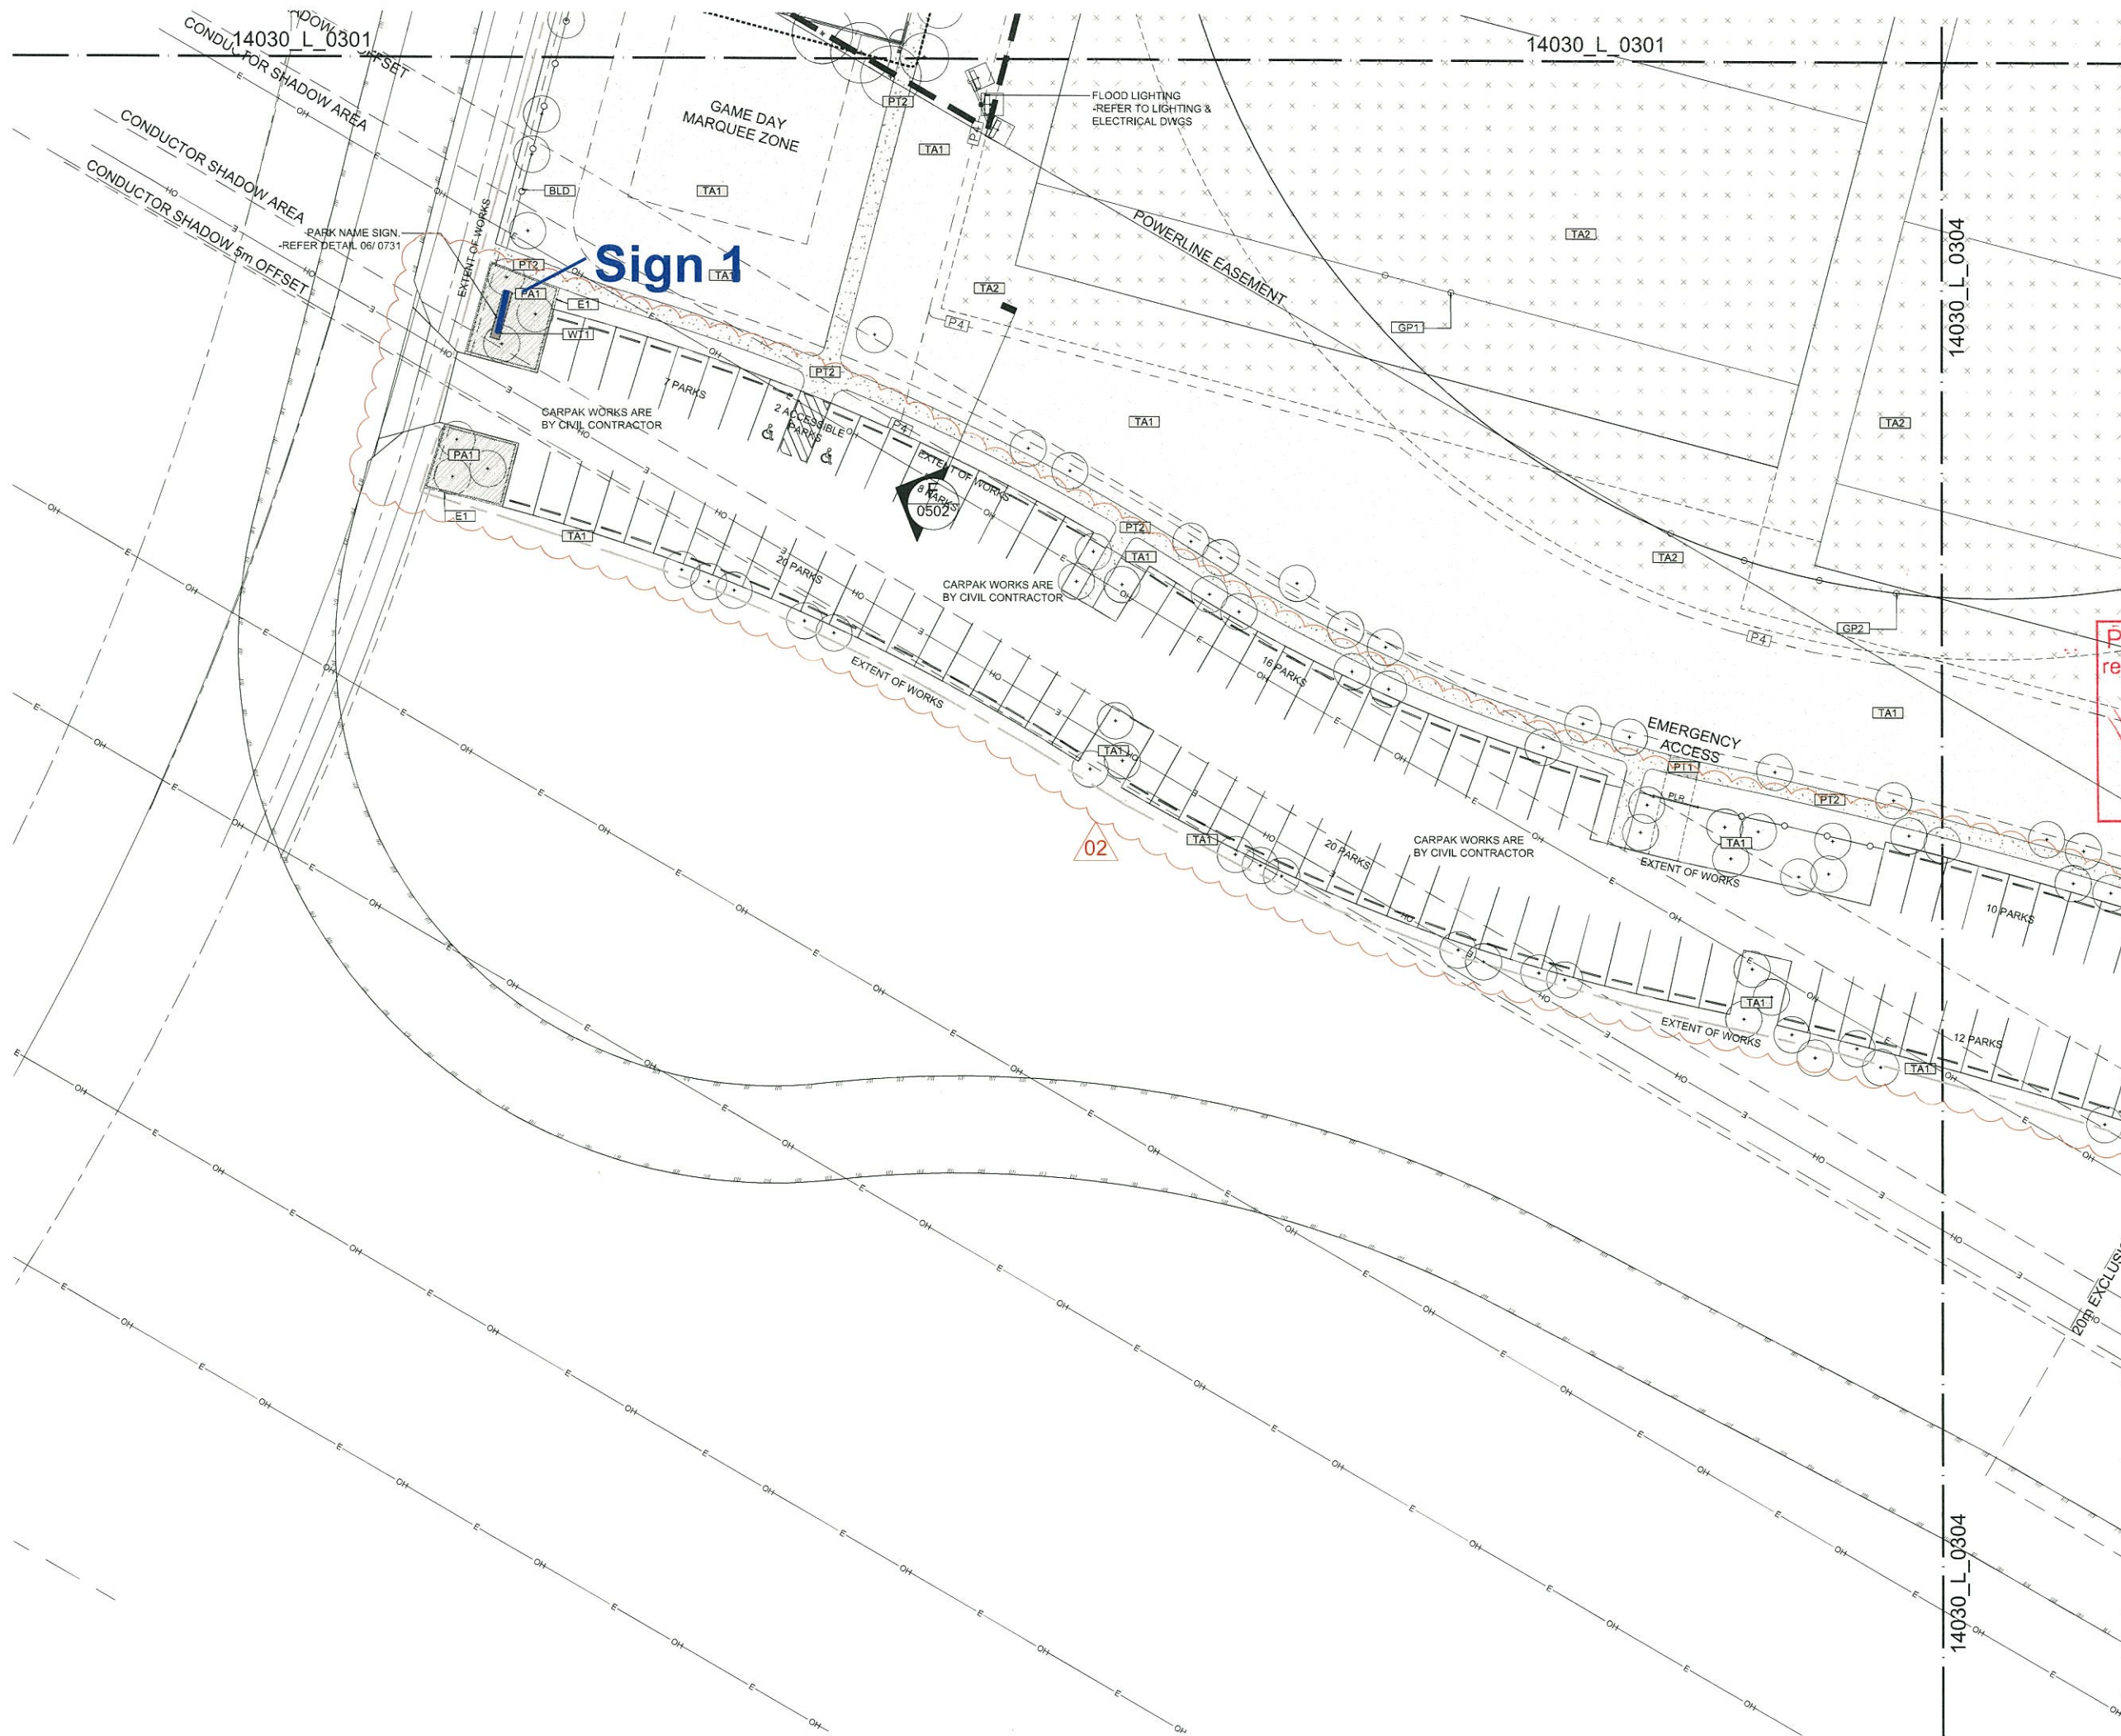

REV	DESCRIPTION	DATE
01	FOR CONSTRUCTION CERT.	18.08.14
02	FOR CONSTRUCTION	15.09.14

THIS DRAWING IS TO BE READ IN CONJUNCTION WITH DETAILS AND SPECIFICATIONS PREPARED BY LAT27 PTY LTD. PRIOR TO UNDERTAKING ANY CONSTRUCTION, ANY CONFLICTS THAT EXIST ON THIS DRAWING, OR ADVICE AND DIRECTION REQUIRED SHOULD BE SOUGHT FROM LAT27 PTY LTD.

1. ALL STRUCTURAL, CIVIL, HYDRAULIC AND ELECTRICAL INFORMATION INDICATED ON THIS DRAWING IS OUTSIDE THE DEFINED SCOPE OF LAT27. ALL CONSULTANT INFORMATION SHOWN IS FOR COORDINATION PURPOSES ONLY AND REFERENCE IS TO BE MADE TO THE RELEVANT CONSULTANTS DRAWINGS AND SPECIFICATIONS ACCORDINGLY FOR CONSTRUCTION.

2. FIGURED DIMENSIONS TAKE PRECEDENCE OVER SCALED.

3. CHECK ALL DIMENSIONS ON SITE PRIOR TO COMMENCEMENT OF WORK.

4. ALL NECESSARY CARE IS TO BE TAKEN BY THE CONTRACTOR TO ENSURE FIRE ANTS DO NOT ENTER THE SITE VIA EQUIPMENT, MATERIALS AND PLANT SUPPLY. IMPLEMENTATION OF A DPI APPROVED MANAGEMENT PLAN SHOULD BE ALLOWED FOR IF REQUIRED.

5. ALL PLANT STOCK & MULCH SUPPLIED TO SITE SHOULD BE FREE FROM MYRTLE RUST AS PER QLD LEGISLATION. IF INFECTION IS SUSPECTED CONTACT BIOSECURITY QUEENSLAND ON 13 25 23 OR ONLINE AT [HTTP://WWW.DAFF.QLD.GOV.AU/4790_20842.HTM](http://www.daff.qld.gov.au/4790_20842.htm) AND FOLLOW ALL DIRECTIONS AS REQUIRED.

© COPYRIGHT LAT27 PTY LTD ALL RIGHTS RESERVED. THIS DRAWING MAY NOT BE PRODUCED OR TRANSMITTED IN ANY FORM OR BY ANY MEANS IN PART OR IN WHOLE WITHOUT THE WRITTEN PERMISSION OF LAT27 PTY LTD

PLANS AND DOCUMENTS
referred to in the PDA APPROVAL

02 DEC 2014

MEDQ

01		02
03		04

SHEET ARRANGEMENT

07 3852 5270
Unit 1, 36 Wyandra Street
Newstead, Qld 4006
www.lat27.com.au

CLIENT

LEND LEASE

PROJECT TITLE
SHAW STREET OVAL
YARRABILBA

DRAWING TITLE
SURFACE FINISHES PLAN
SHEET 3 OF 4

SCALE BAR
0m 2.5m 5.0m 7.5m 10.0m 12.5m
SCALE 1:250 @ A1

PROJECT No. 14030.01	SCALE 1:250	
DRAWN BY DJ	VERIFIER NW	
DRAWING No. 14030_L_0303	REVISION 02	

