


PLANS AND DOCUMENTS
referred to in the ULDA
APPROVAL dated 12/10/2012

DO NOT SCALE THIS DRAWING
IF IN DOUBT - ASK!

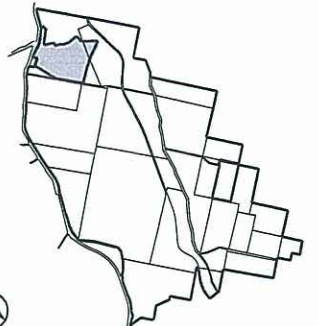

KEY PLAN



REVISIONS

No	Description	Date	By
A	COUNCIL APPROVAL	15/11/10	GBG
B	COUNCIL APPROVAL	28/01/11	GBG
C	FOR APPROVAL	31/10/11	TMR



Project
Yarrabilba
A COMPLETE TOWN, A BETTER OUTCOME
YARRABILBA
RESIDENTIAL PRECINCT



LEVEL 2 - 71 GREY STREET
SOUTH BRISBANE
QUEENSLAND 4101
PHONE 07 3017 1900
FAX 07 3017 1911
EMAIL kn@knpl.com.au
ABN 35 112 053 611

Approved Director - RPEQ 1988


Drawing Title
**ROAD LAYOUT PLAN
SHEET 1 OF 3**

Drawn TMR	Designed RC	Checked GBG	Date NOV 10
Scale 1 : 2000	PW No A 1000PDC01	Sheet 14 of 47	Revision C
A3	10-175-RD1		

SCALE
20 10 0 20 40 60 80 100 120 140 160 180 200m
1 2000 (A1 UNREDUCED)

PLANS AND DOCUMENTS
referred to in the ULDA
APPROVAL dated 12 / 10 / 2012


JOINS KNG DWG 10-175-RD1

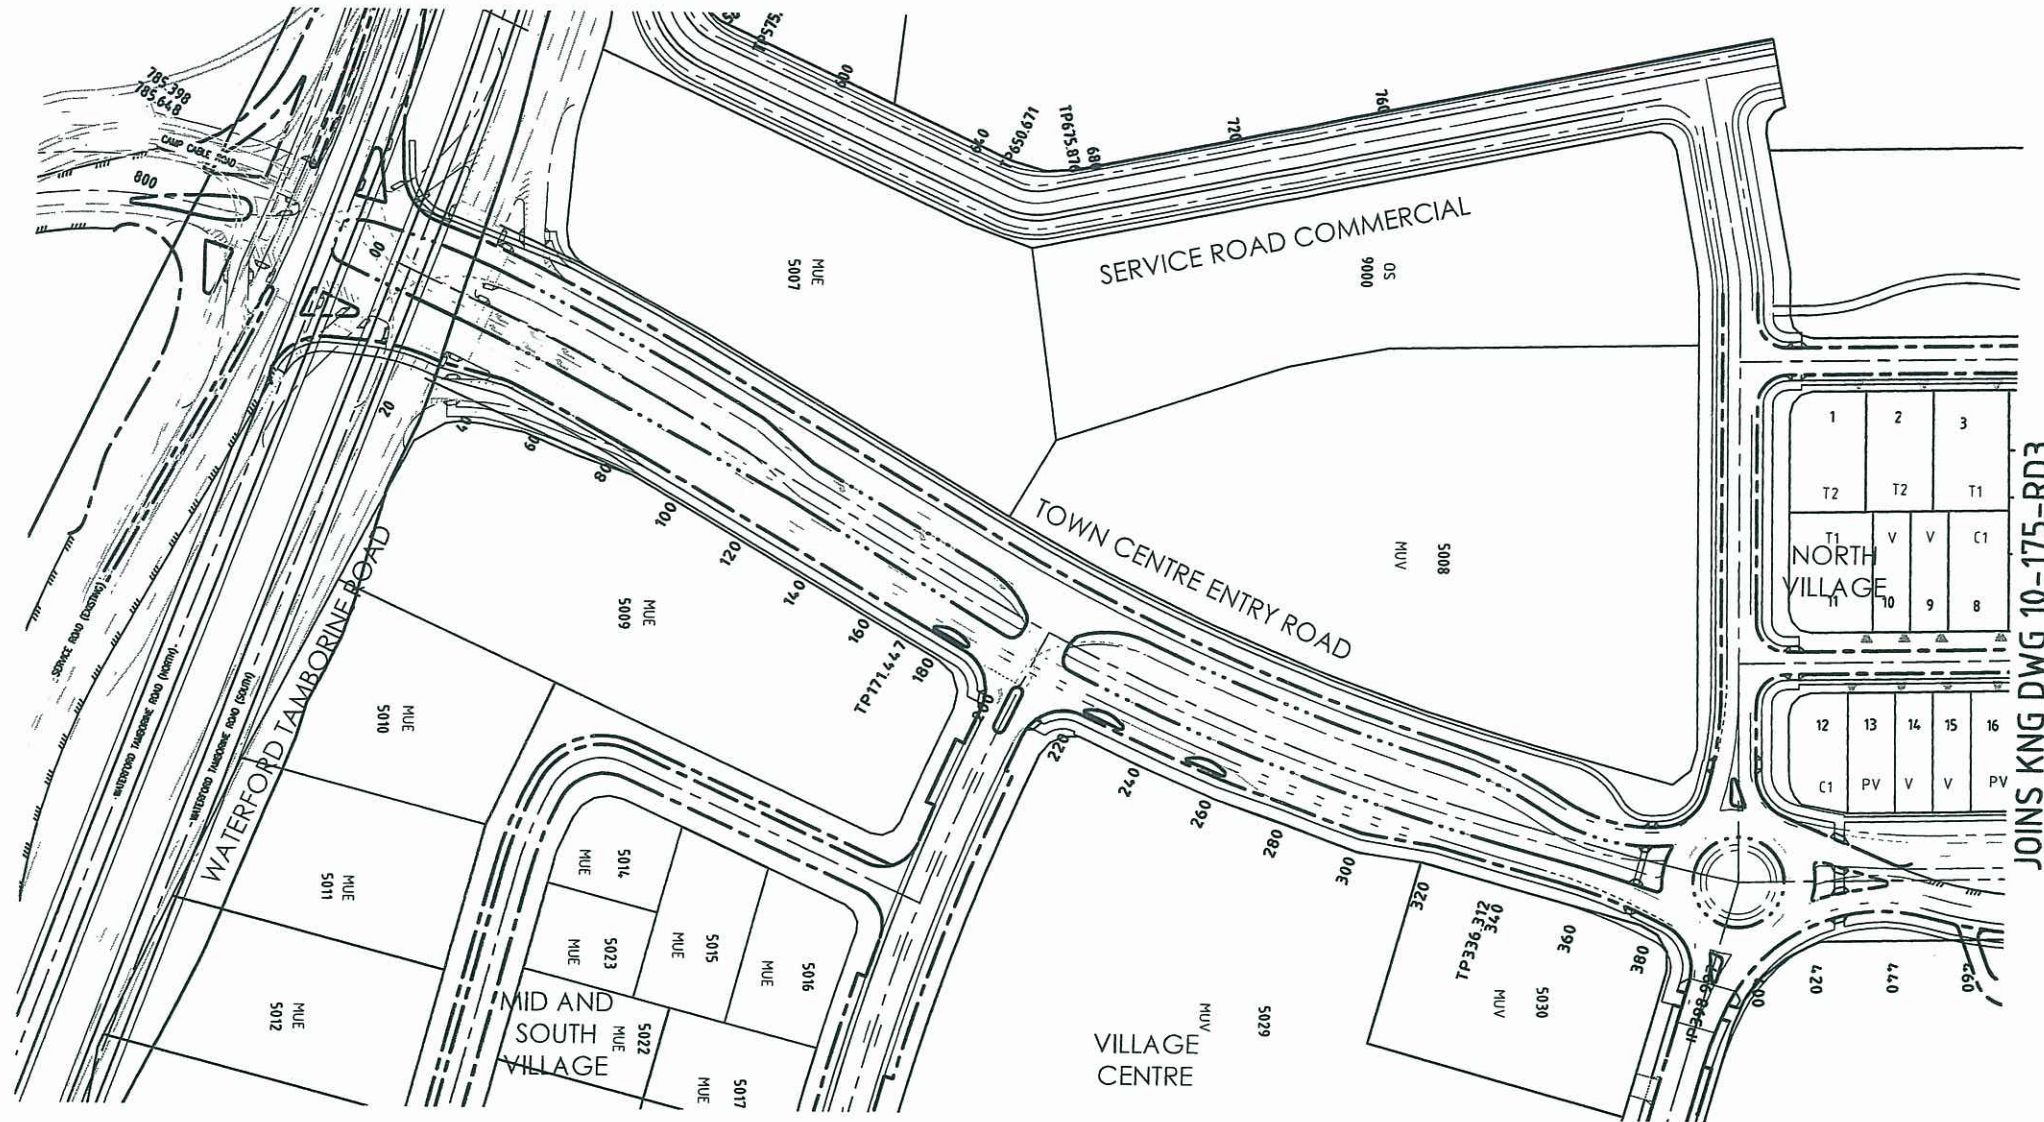

DO NOT SCALE THIS DRAWING
IF IN DOUBT - ASK!



KEY PLAN

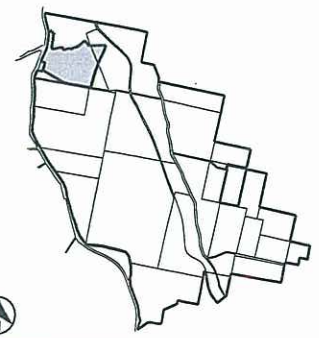

REVISIONS

No	Description	Date	By
A	COUNCIL APPROVAL	15/11/10	GBG
B	COUNCIL APPROVAL	28/01/11	GBG
C	FOR APPROVAL	31/10/11	TMR

Client



Project

Yarrabilba
A COMPLETE TOWN, A BETTER OUTCOME
YARRABILBA
RESIDENTIAL PRECINCT



LEVEL 2 - 71 GREY STREET
SOUTH BRISBANE
QUEENSLAND 4101
PHONE 07 3017 1900
FAX 07 3017 1911
EMAIL kng@knpl.com.au
ABN 35 112 053 611

Approved Director - RPEQ 1988

Drawing Title

**ROAD LAYOUT PLAN
SHEET 2 OF 3**

Drawn TMR	Designed RC	Checked GBG	Date NOV 10
Scale 1 : 2000	PW No A1000PDC01	Sheet 15 of 47	Revision C
A3	10-175-RD2		


SCALE
20 10 0 20 40 60 80 100 120 140 160 180 200m
1 2000 (A1 UNREDUCED)

JOINS KNG DWG 10-175-RD2

PLANS AND DOCUMENTS
referred to in the ULDA
APPROVAL dated 12/10/2012

DO NOT SCALE THIS DRAWING
IF IN DOUBT - ASK!


NORTH

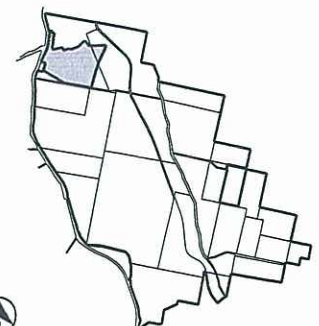KEY PLAN


REVISIONS

No	Description	Date	By
A	COUNCIL APPROVAL	15/11/10	GBG
B	COUNCIL APPROVAL	28/01/11	GBG
C	FOR APPROVAL	31/10/11	TMR

