


PLANS AND DOCUMENTS
referred to in the ULDA
APPROVAL dated 12/10/2012

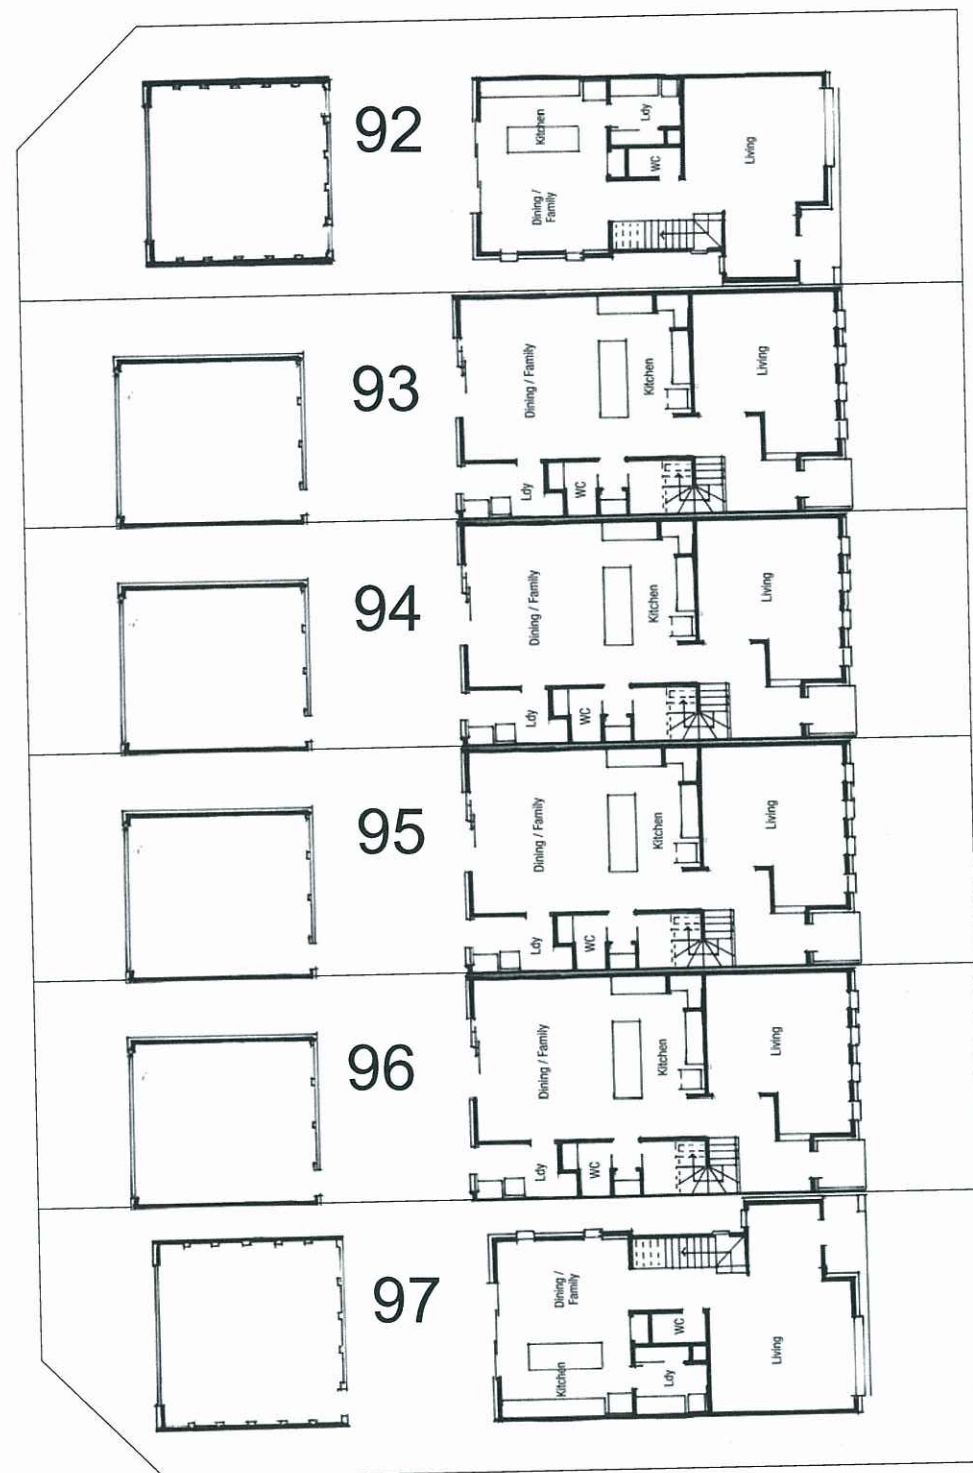

Ground Floor



First Floor



PRECINCT ONE

TYPICAL HOUSE PLANS
Lots Less than 250sqm

SHEET 1 OF 10

0 2.5 5 7.5 10 12.5 METRES



Scale 1:250 AT A3

File No. YB-P01

Dgn No. YB-P01-THPS101116B

27 SEPT 2011

Yarrabilba

A COMPLETE TOWN, A BETTER OUTCOME

LEGEND

PLANS AND DOCUMENTS
referred to in the ULDA
APPROVAL dated 12/10/20

Note :
These plans, while indicative in nature, are based on the
work of others and are subject to copyright restrictions.


Lend Lease

PRECINCT ONE


TYPICAL HOUSE PLANS
Lots Less than 250sqm

SHEET 2 OF 10


0 2.5 5 7.5 10 12.5 METRES

Scale 1:250 AT A3

File No. YB-P01
Dgn No. YB-P01-THP101116B
27 SEPT 2011

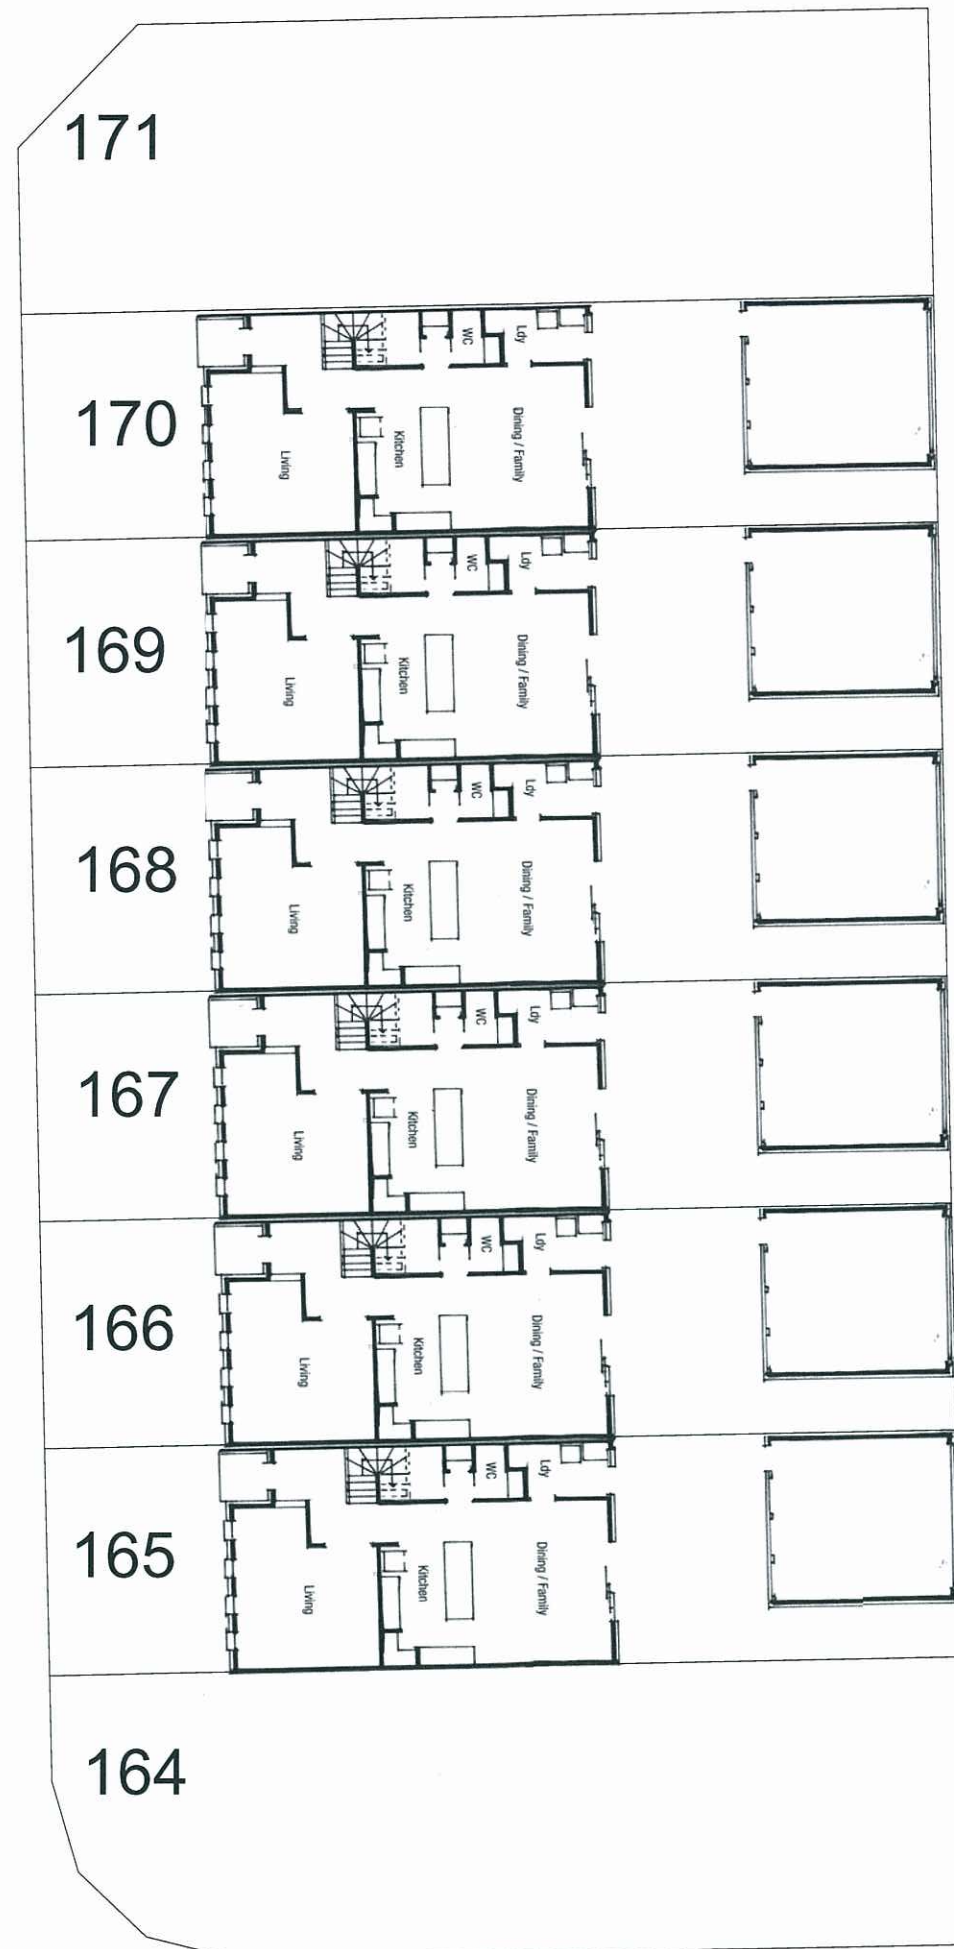

Ground Floor

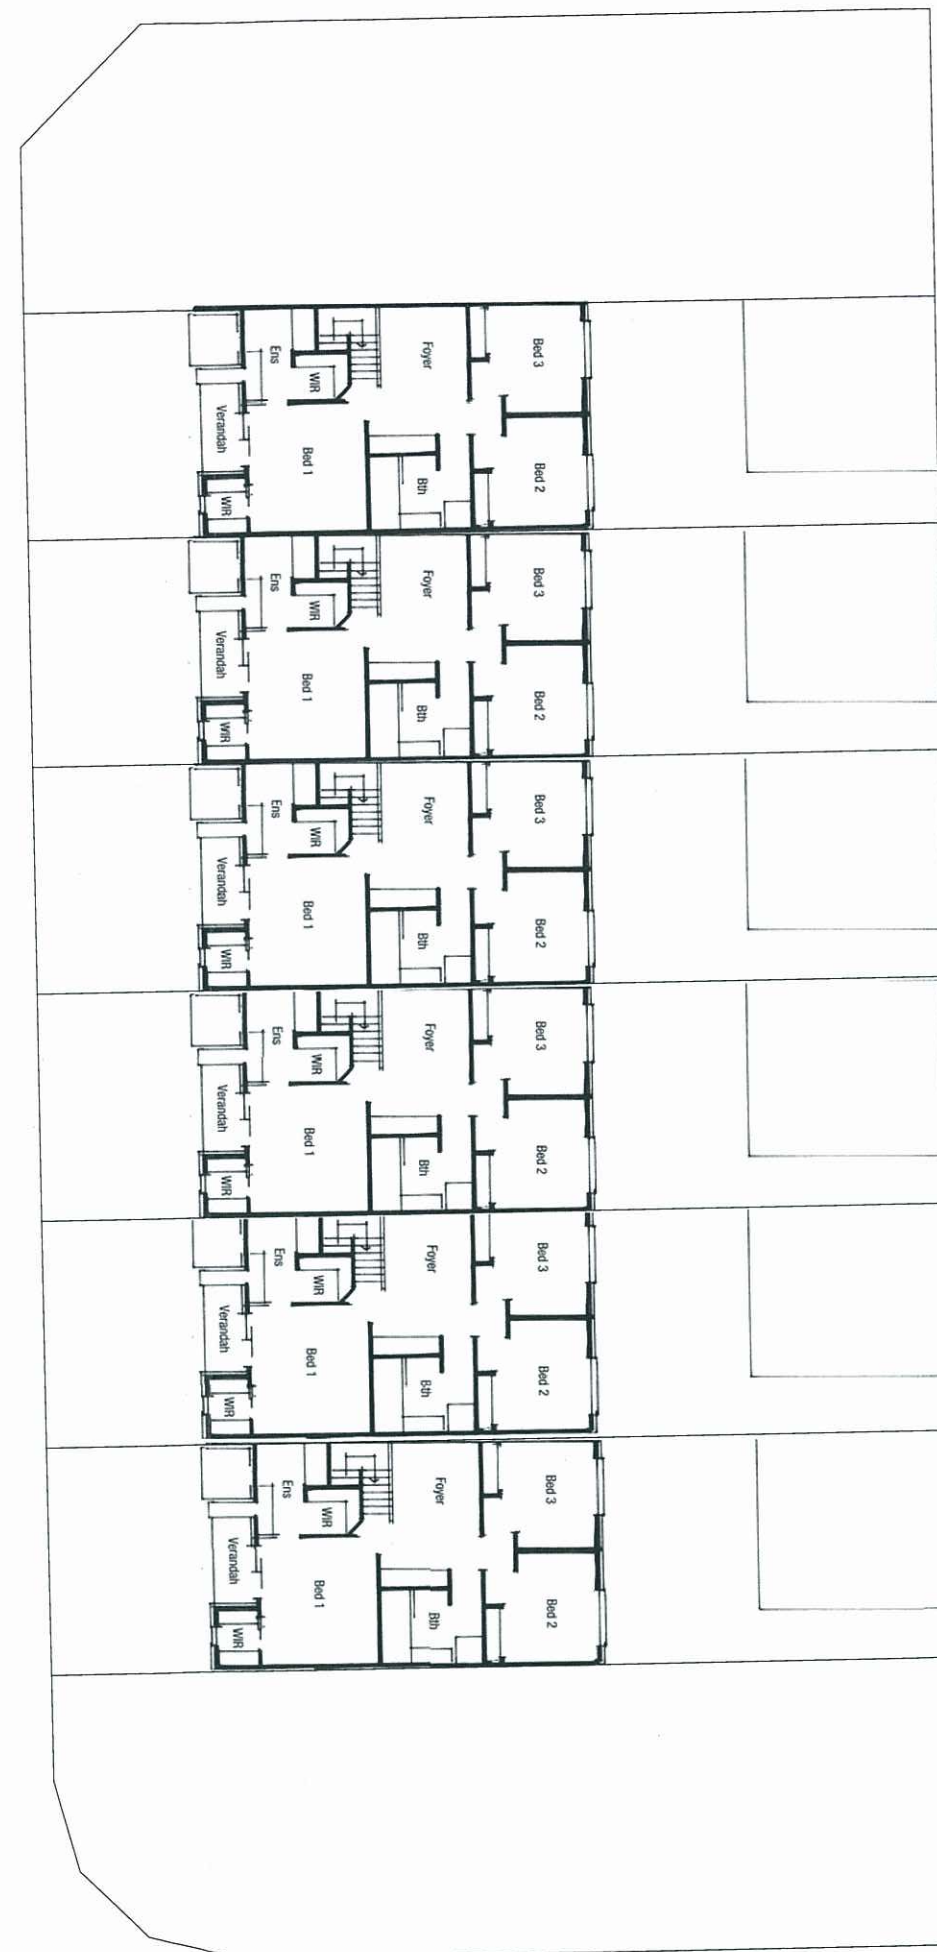

First Floor

Yarrabilba

A COMPLETE TOWN, A BETTER OUTCOME

LEGEND



PLANS AND DOCUMENTS

referred to in the ULDA

APPROVAL dated 12/10/2012



PRECINCT ONE

TYPICAL HOUSE PLANS
Lots Less than 250sqm

SHEET 5A of 10

0 2.5 5 7.5 10 12.5 METRES

Scale 1:250 AT A3

File No. YB-P01

Dgn No. YB-P01-THP101116B

27 SEPT 2011



Yarrabilba

A COMPLETE TOWN, A BETTER OUTCOME

LEGEND



PLANS AND DOCUMENTS
referred to in the ULDA
APPROVAL dated 12/10/2012

First Floor



PRECINCT ONE

TYPICAL HOUSE PLANS
Lots Less than 250sqm

SHEET 5B of 10

0 2.5 5 7.5 10 12.5 METRES

Scale 1:250 AT A3

File No. YB-P01
Dgn No. YB-P01-THP101116B
27 SEPT 2011



LEGEND


PLANS AND DOCUMENTS
referred to in the ULDA
APPROVAL dated 12/10/2012



PRECINCT ONE


TYPICAL HOUSE PLANS
Lots Less than 250sqm

SHEET 6A OF 10

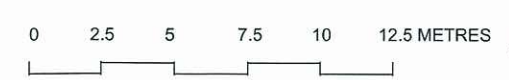

Scale 1:250 AT A3

File No. YB-P01
Dgn No. YB-P01-THP101116B
27 SEPT 2011

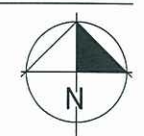

LEGEND

PLANS AND DOCUMENTS
referred to in the ULDA
APPROVAL dated 12/10/2012

649

654

655

656

657

650

651

652

653

661

First Floor



PRECINCT ONE

TYPICAL HOUSE PLANS
Lots Less than 250sqm

SHEET 6B OF 10

0 2.5 5 7.5 10 12.5 METRES

Scale 1:250 AT A3

File No. YB-P01

Dgn No. YB-P01-THP101116B

27 SEPT 2011



LEGEND

PLANS AND DOCUMENTS
referred to in the ULDA
APPROVAL dated 12/10/2012



Ground Floor



PRECINCT ONE

TYPICAL HOUSE PLANS
Lots Less than 250sqm

SHEET 7A OF 10

0 2.5 5 7.5 10 12.5 METRES

Scale 1:250 AT A3

File No. YB-P01

Dgn No. YB-P01-THP101116B

27 SEPT 2011



LEGEND

PLANS AND DOCUMENTS
referred to in the ULDA
APPROVAL dated 12/10/2012




First Floor



PRECINCT ONE

TYPICAL HOUSE PLANS
Lots Less than 250sqm

SHEET 7B OF 10

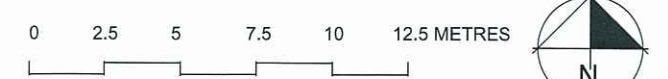

Scale 1:250 AT A3
File No. YB-P01
Dgn No. YB-P01-THP101116B
27 SEPT 2011

Yarrabilba

A COMPLETE TOWN, A BETTER OUTCOME

LEGEND

PLANS AND DOCUMENTS

referred to in the ULDA

APPROVAL dated 12 / 10 / 2012



Ground Floor

Note :
These plans, while indicative in nature, are based on the
work of others and are subject to copyright restrictions.

Lend Lease

PRECINCT ONE

TYPICAL HOUSE PLANS
Lots Less than 250sqm

SHEET 8A OF 10

0 2.5 5 7.5 10 12.5 METRES

Scale 1:250 AT A3

File No. YB-P01

Dgn No. YB-P01-THP101116B

27 SEPT 2011



LEGEND

PLANS AND DOCUMENTS

referred to in the ULDA

APPROVAL dated 12/10/2012



First Floor

Note :
These plans, while indicative in nature, are based on the
work of others and are subject to copyright restrictions.

Lend Lease

PRECINCT ONE

TYPICAL HOUSE PLANS
Lots Less than 250sqm

SHEET 8B OF 10

0 2.5 5 7.5 10 12.5 METRES

Scale 1:250 AT A3

File No. YB-P01
Dgn No. YB-P01-THP101116B
27 SEPT 2011



LEGEND

PLANS AND DOCUMENTS
referred to in the ULDA
APPROVAL dated 12 / 10 / 2012



PRECINCT ONE

TYPICAL HOUSE PLANS
Lots Less than 250sqm

SHEET 10 OF 10

0 2.5 5 7.5 10 12.5 METRES

Scale 1:250 AT A3

File No. YB-P01
Dgn No. YB-P01-THP101116B
27 SEPT 2011

