



PLANS AND DOCUMENTS
referred to in the PDA APPROVAL

19 DEC 2014

MEDQ

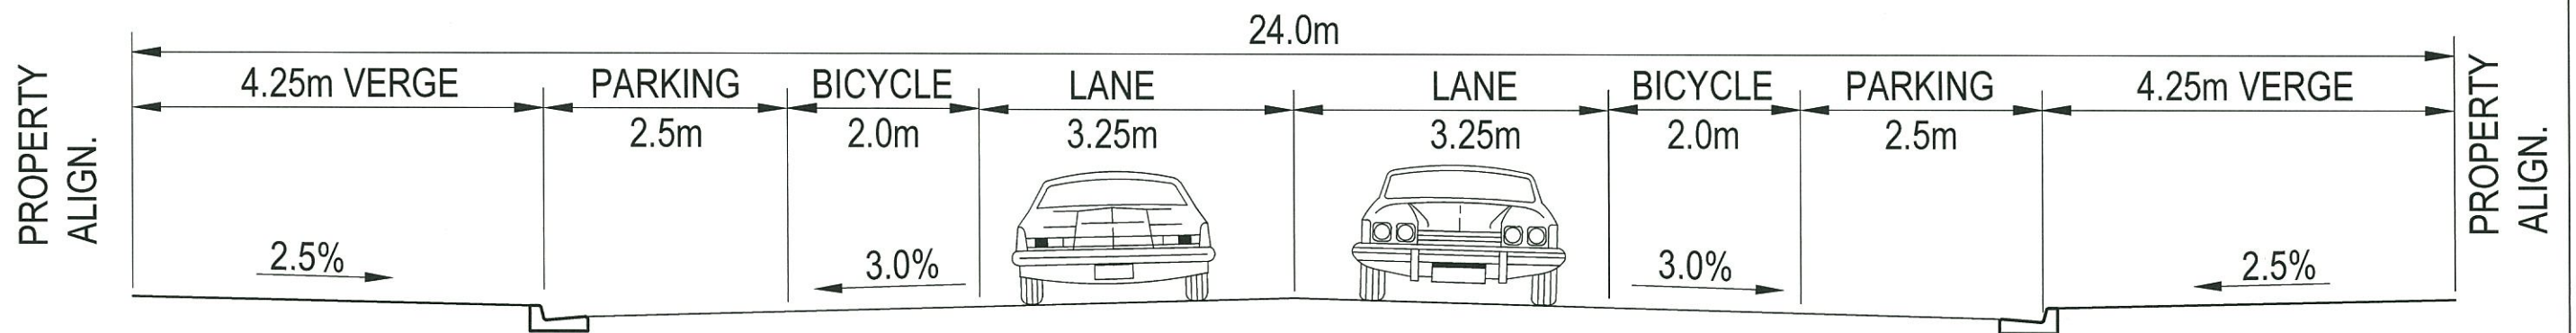

RIPLEY MAIN STREET (24.0m ROAD RESERVE)

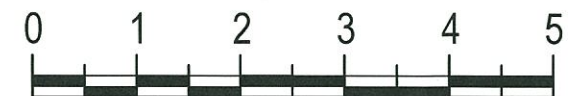

SCALE 1:100

COPYRIGHT: THIS DESIGN AND PLANS ARE NOT TO BE USED OR REPRODUCED WHOLLY OR IN PART WITHOUT WRITTEN PERMISSION OF MPN CONSULTING PTY LIMITED 2013 ©

INFORMATION



MPN Consulting Pty Ltd
ABN: 39 062 191 799
39 Sherwood Road, Toowong, Qld, 4066
P: 61 7 3335 4555
F: 61 7 3371 3196
E: solutions@mpnc.net.au

Project

RIPLEY TOWN CENTRE

Dwg Title

MAIN STREET - TYPICAL SECTION

Scale AS SHOWN

Drawn CB

Appr'd RG

Date 05.08.14

JOB No. **6264**

DWG No. **SKC37**