


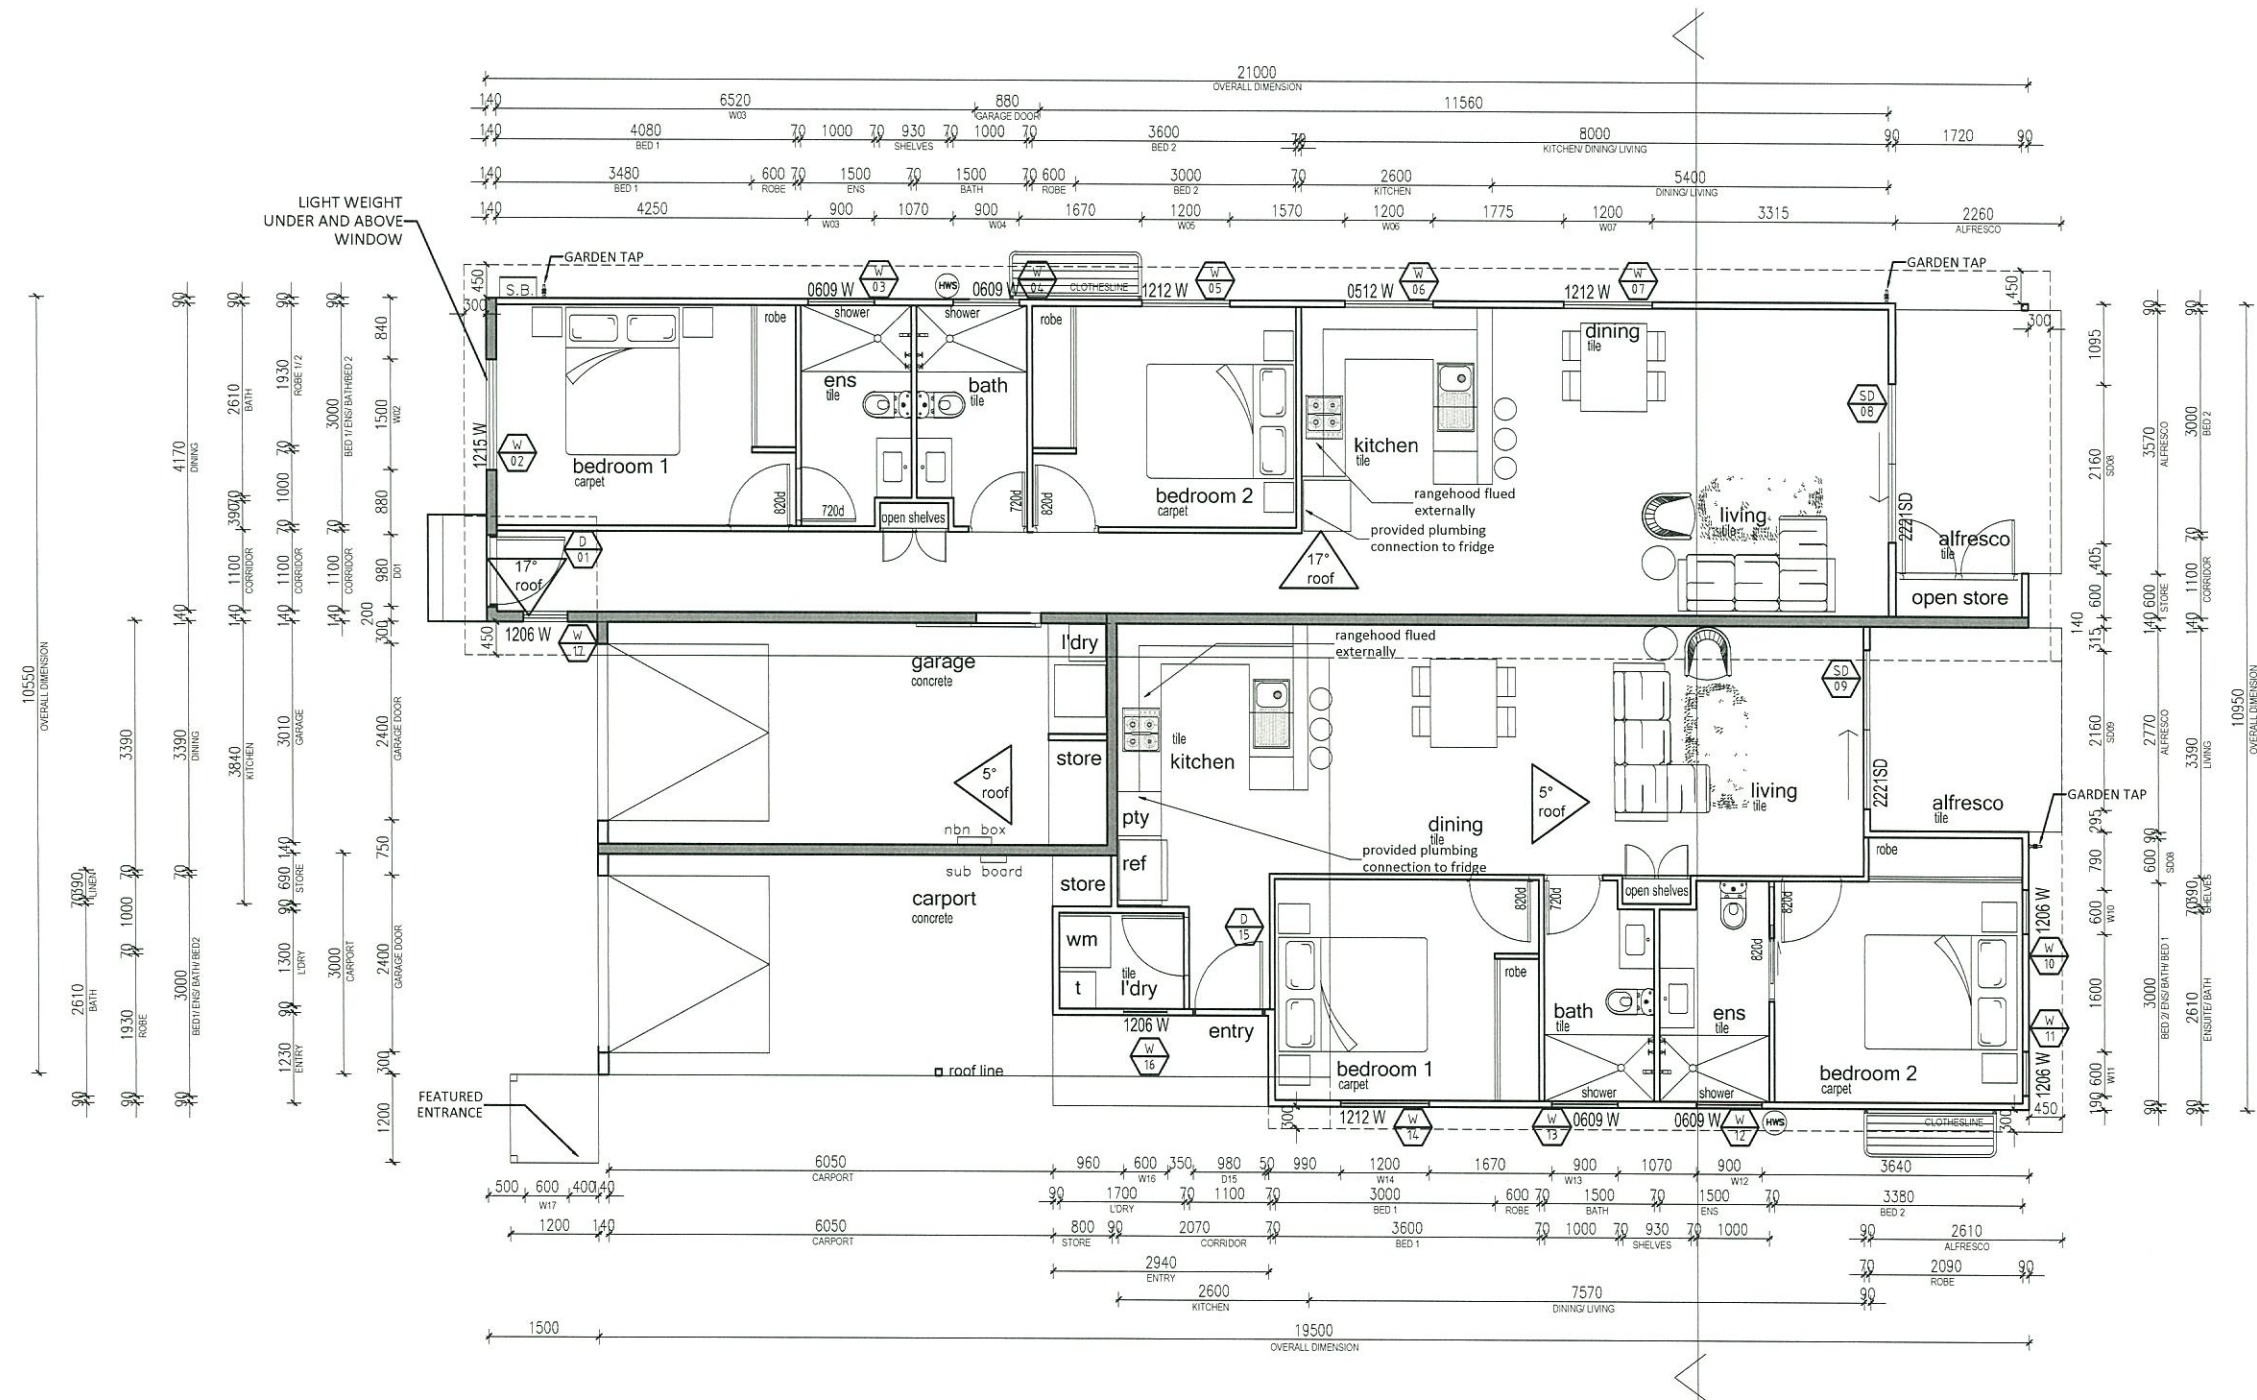




PLANS AND DOCUMENTS
referred to in the PDA APPROVAL

03 FEB 2015

MEDQ

NOT FOR CONSTRUCTION AND SUBJECT BY
ENGINEERING AND CERTIFIER AMENDMENT

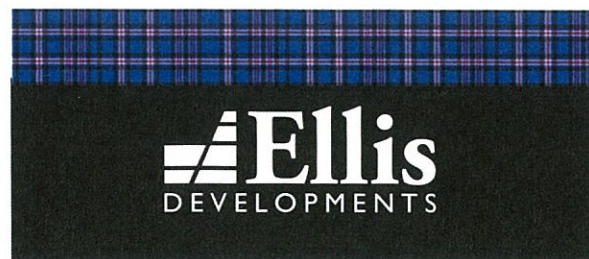

These plans, designs and specifications and the copyright therein are the property of Ellis Developments Ltd and must not be reproduced or copied wholly or in part without the written permission of Ellis Developments Ltd

All dimensions and levels to be checked on the job before commencing any work or shop drawings.

34 Seabeach Avenue
Mermaid Beach QLD 4218
Australia
ABN 71140262460

Telephone + 61406 729 649
stephen@ellisdevelopments.com.au
www.ellisdevelopments.com.au

CLIENT

PROJECT ADDRESSES

LOT 306 - 6 HUXLEY CRESCENT

SCALE

1:100

DRAW BY

ALEX PICCOLO

TITLE

PROPOSED FLOOR PLAN

DRAWN NO.


A-03


DATE

08/09/14

REVISION

A

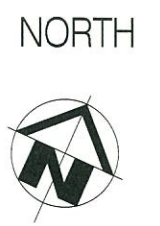

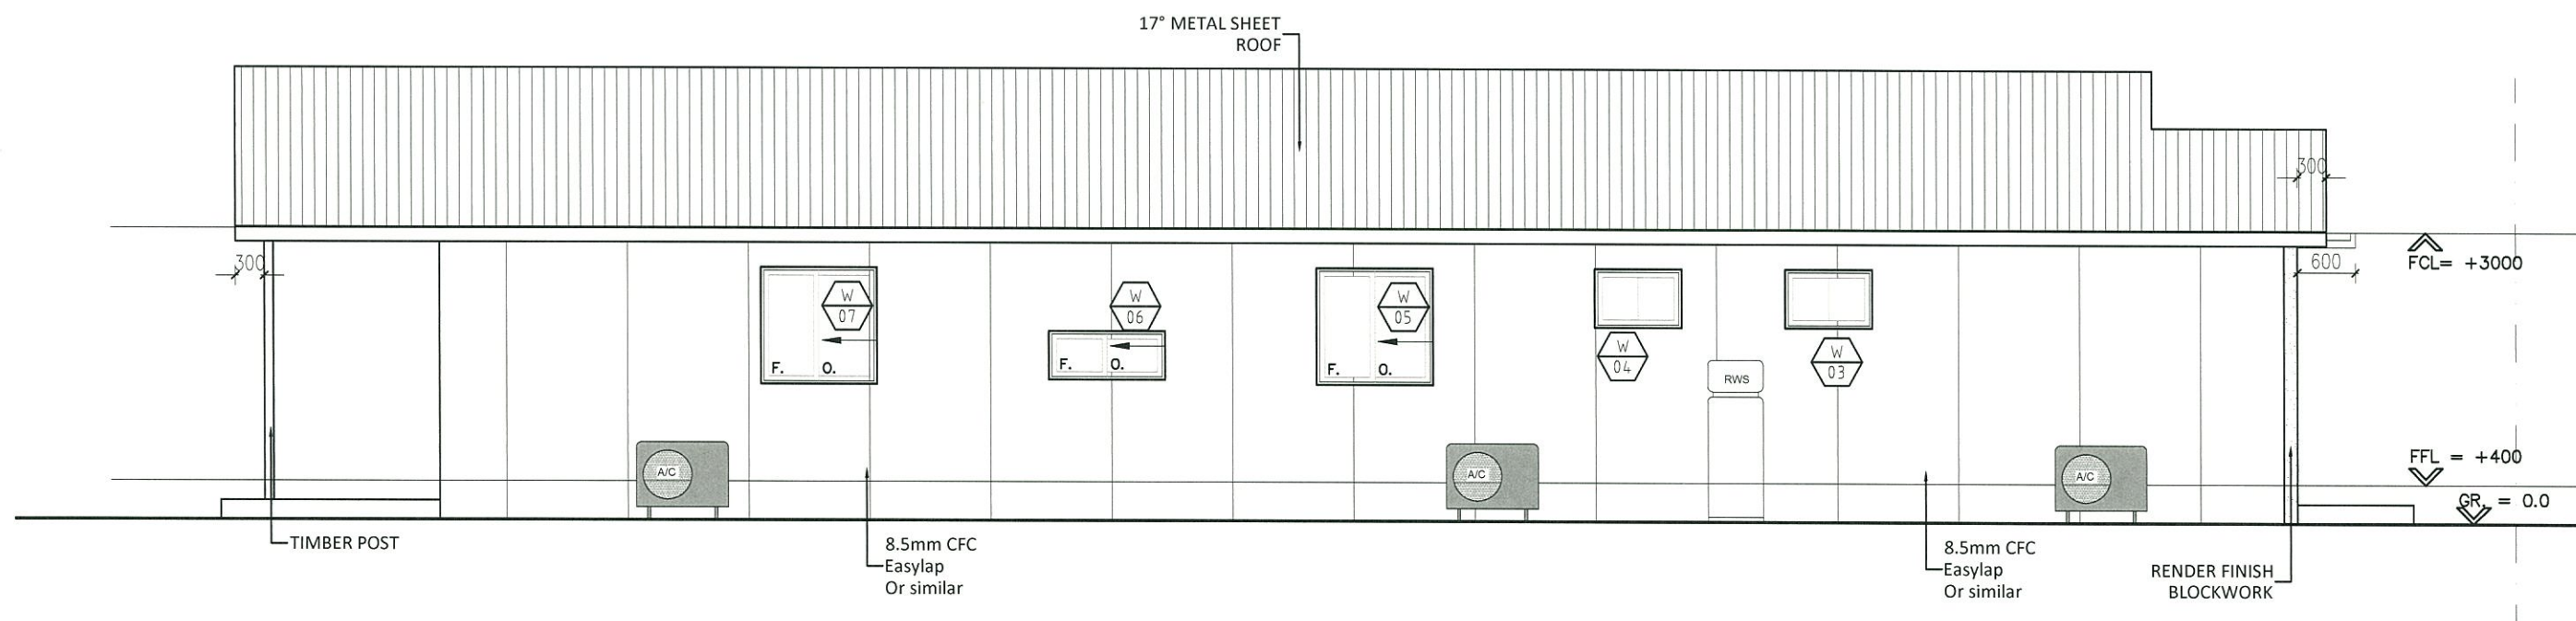


PLANS AND DOCUMENTS
referred to in the PDA APPROVAL

03 FEB 2015

MEDQ

NOT FOR CONSTRUCTION AND SUBJECT BY
ENGINEERING AND CERTIFIER AMENDMENT

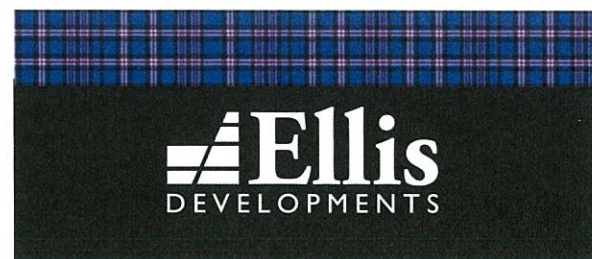

These plans, designs and specifications and the copyright therein are the property of Ellis Developments Ltd and must not be reproduced or copied wholly or in part without the written permission of Ellis Developments Ltd

All dimensions and levels to be checked on the job before commencing any work or shop drawings.

34 Seabeach Avenue
Mermaid Beach QLD 4218
Australia
ABN 71140262460

Telephone + 61406 729 649
stephen@ellisdevelopments.com.au
www.ellisdevelopments.com.au

CLIENT

PROJECT ADDRESS
LOT 306 - 6 HUXLEY CRESCENT

SCALE
NTS

DRAW BY
ALEX PICCOLO


TITLE
NORTH ELEVATION

DRAWN NO.
A-04

DATE
08/09/14

REVISION
0

NORTH

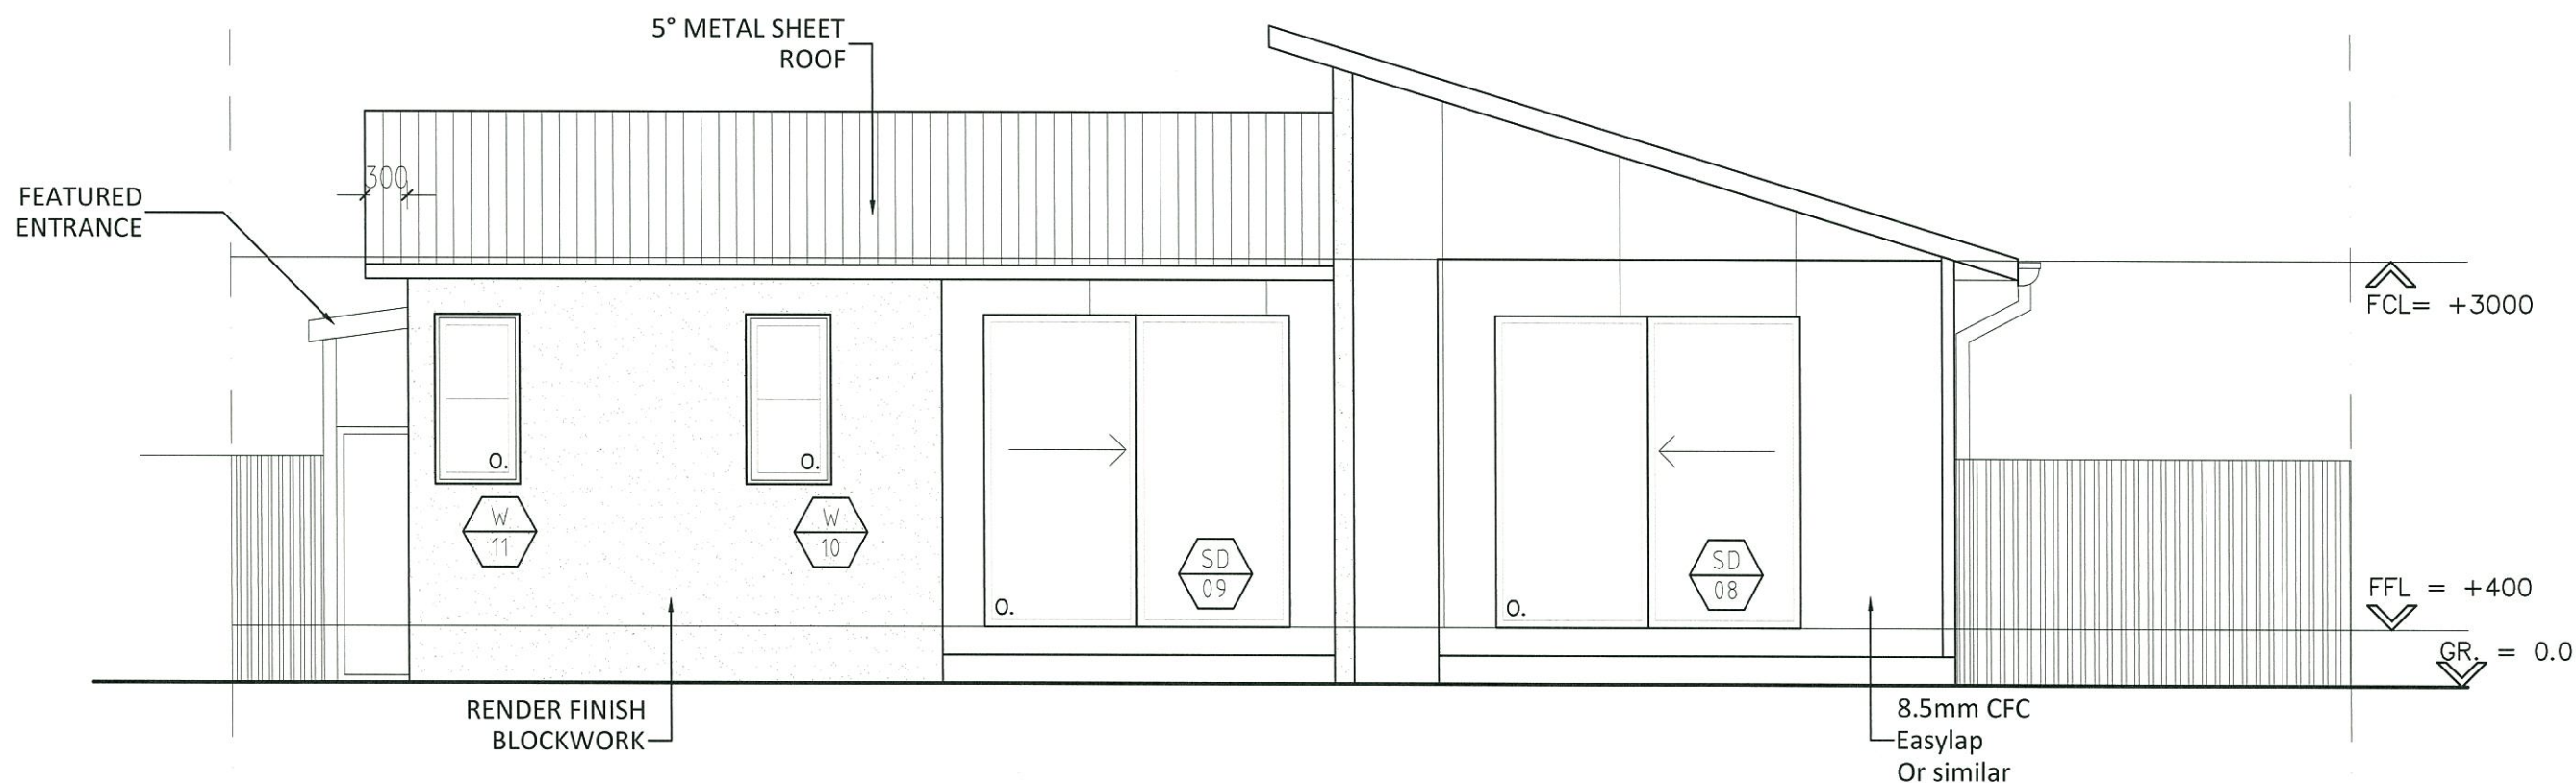

PLANS AND DOCUMENTS
referred to in the PDA APPROVAL

03 FEB 2015

MEDQ

NOT FOR CONSTRUCTION AND SUBJECT BY
ENGINEERING AND CERTIFIER AMENDMENT

Ellis
DEVELOPMENTS

These plans, designs and specifications and the copyright therein are the property of Ellis Developments Ltd and must not be reproduced or copied wholly or in part without the written permission of Ellis Developments Ltd

All dimensions and levels to be checked on the job before commencing any work or shop drawings.

34 Seabeach Avenue
Mermaid Beach QLD 4218
Australia
ABN 71140262460

Telephone + 61406 729 649
stephen@ellisdevelopments.com.au
www.ellisdevelopments.com.au

CLIENT

PROJECT ADDRESSES
LOT 306 - 6 HUXLEY CRESCENT

SCALE

1:50

DRAW BY

ALEX PICCOLO

TITLE

EAST ELEVATION

DRAWN NO.

A-05


DATE

08/09/14

REVISION

B

NORTH

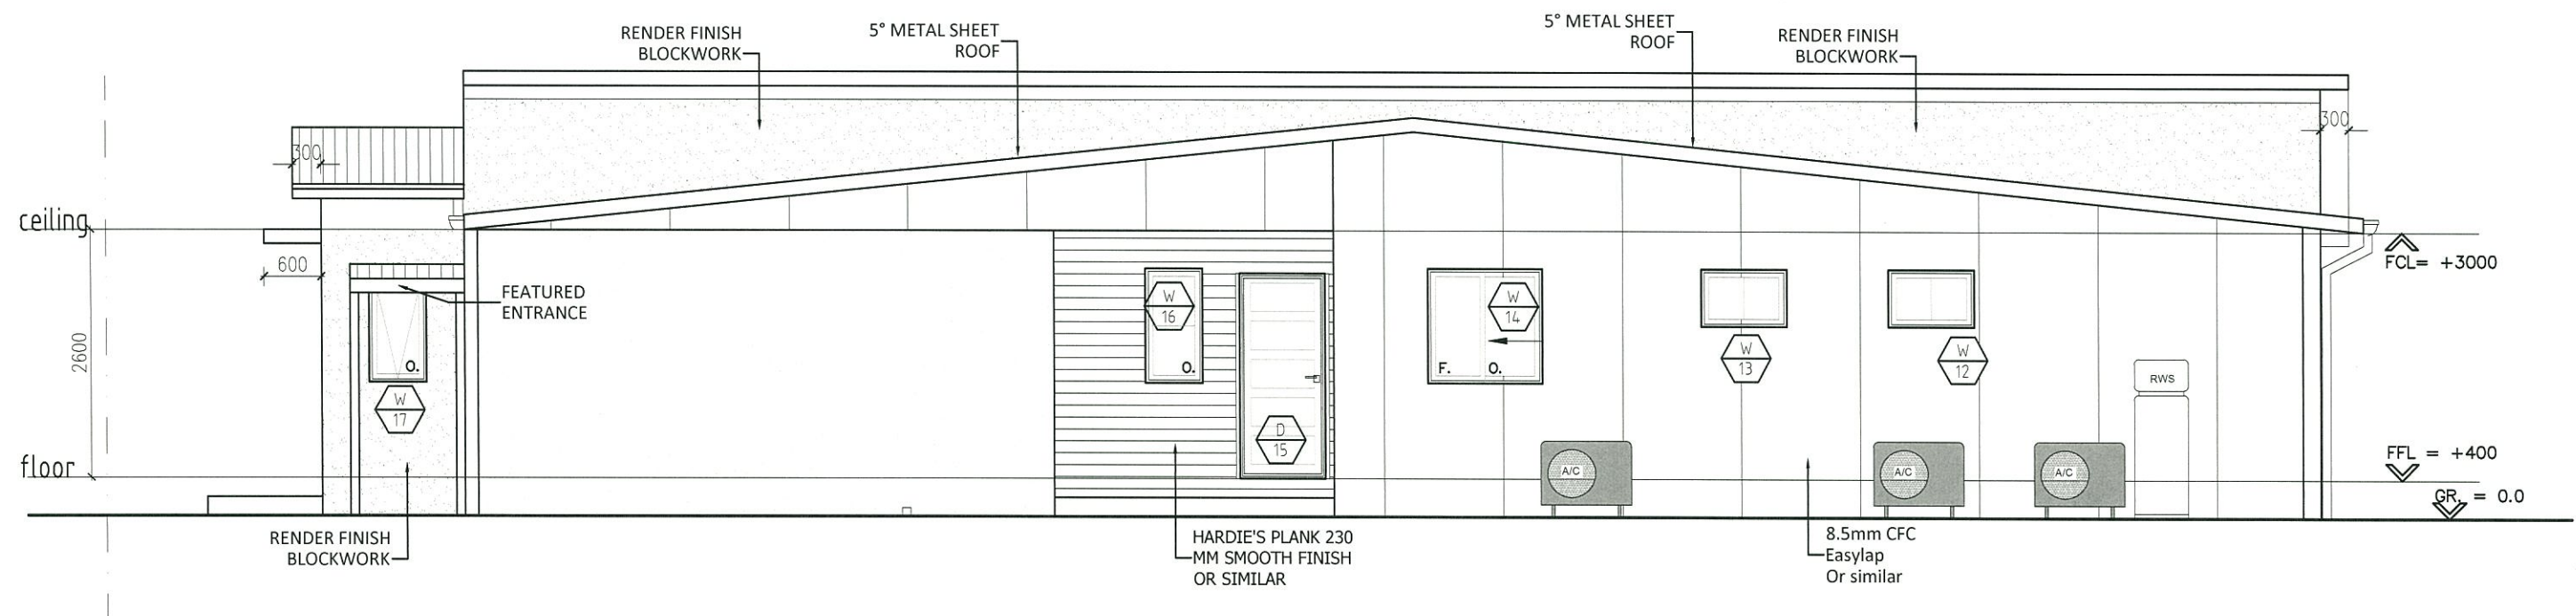


PLANS AND DOCUMENTS
referred to in the PDA APPROVAL

03 FEB 2015

MEDQ

NOT FOR CONSTRUCTION AND SUBJECT BY
ENGINEERING AND CERTIFIER AMENDMENT

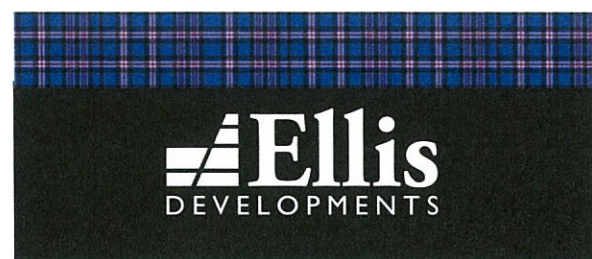

These plans, designs and specifications and the copyright therein are the property of Ellis Developments Ltd and must not be reproduced or copied wholly or in part without the written permission of Ellis Developments Ltd

All dimensions and levels to be checked on the job before commencing any work or shop drawings.

34 Seabeach Avenue
Mermaid Beach QLD 4218
Australia
ABN 71140262460

Telephone + 61406 729 649
stephen@ellisdevelopments.com.au
www.ellisdevelopments.com.au

CLIENT

PROJECT ADDRESS
LOT 306 - 6 HUXLEY CRESCENT

SCALE

1:50

DRAW BY

ALEX PICCOLO

TITLE

SOUTH ELEVATION

DRAWN NO.

A-06


DATE

08/09/14

REVISION

B

NORTH

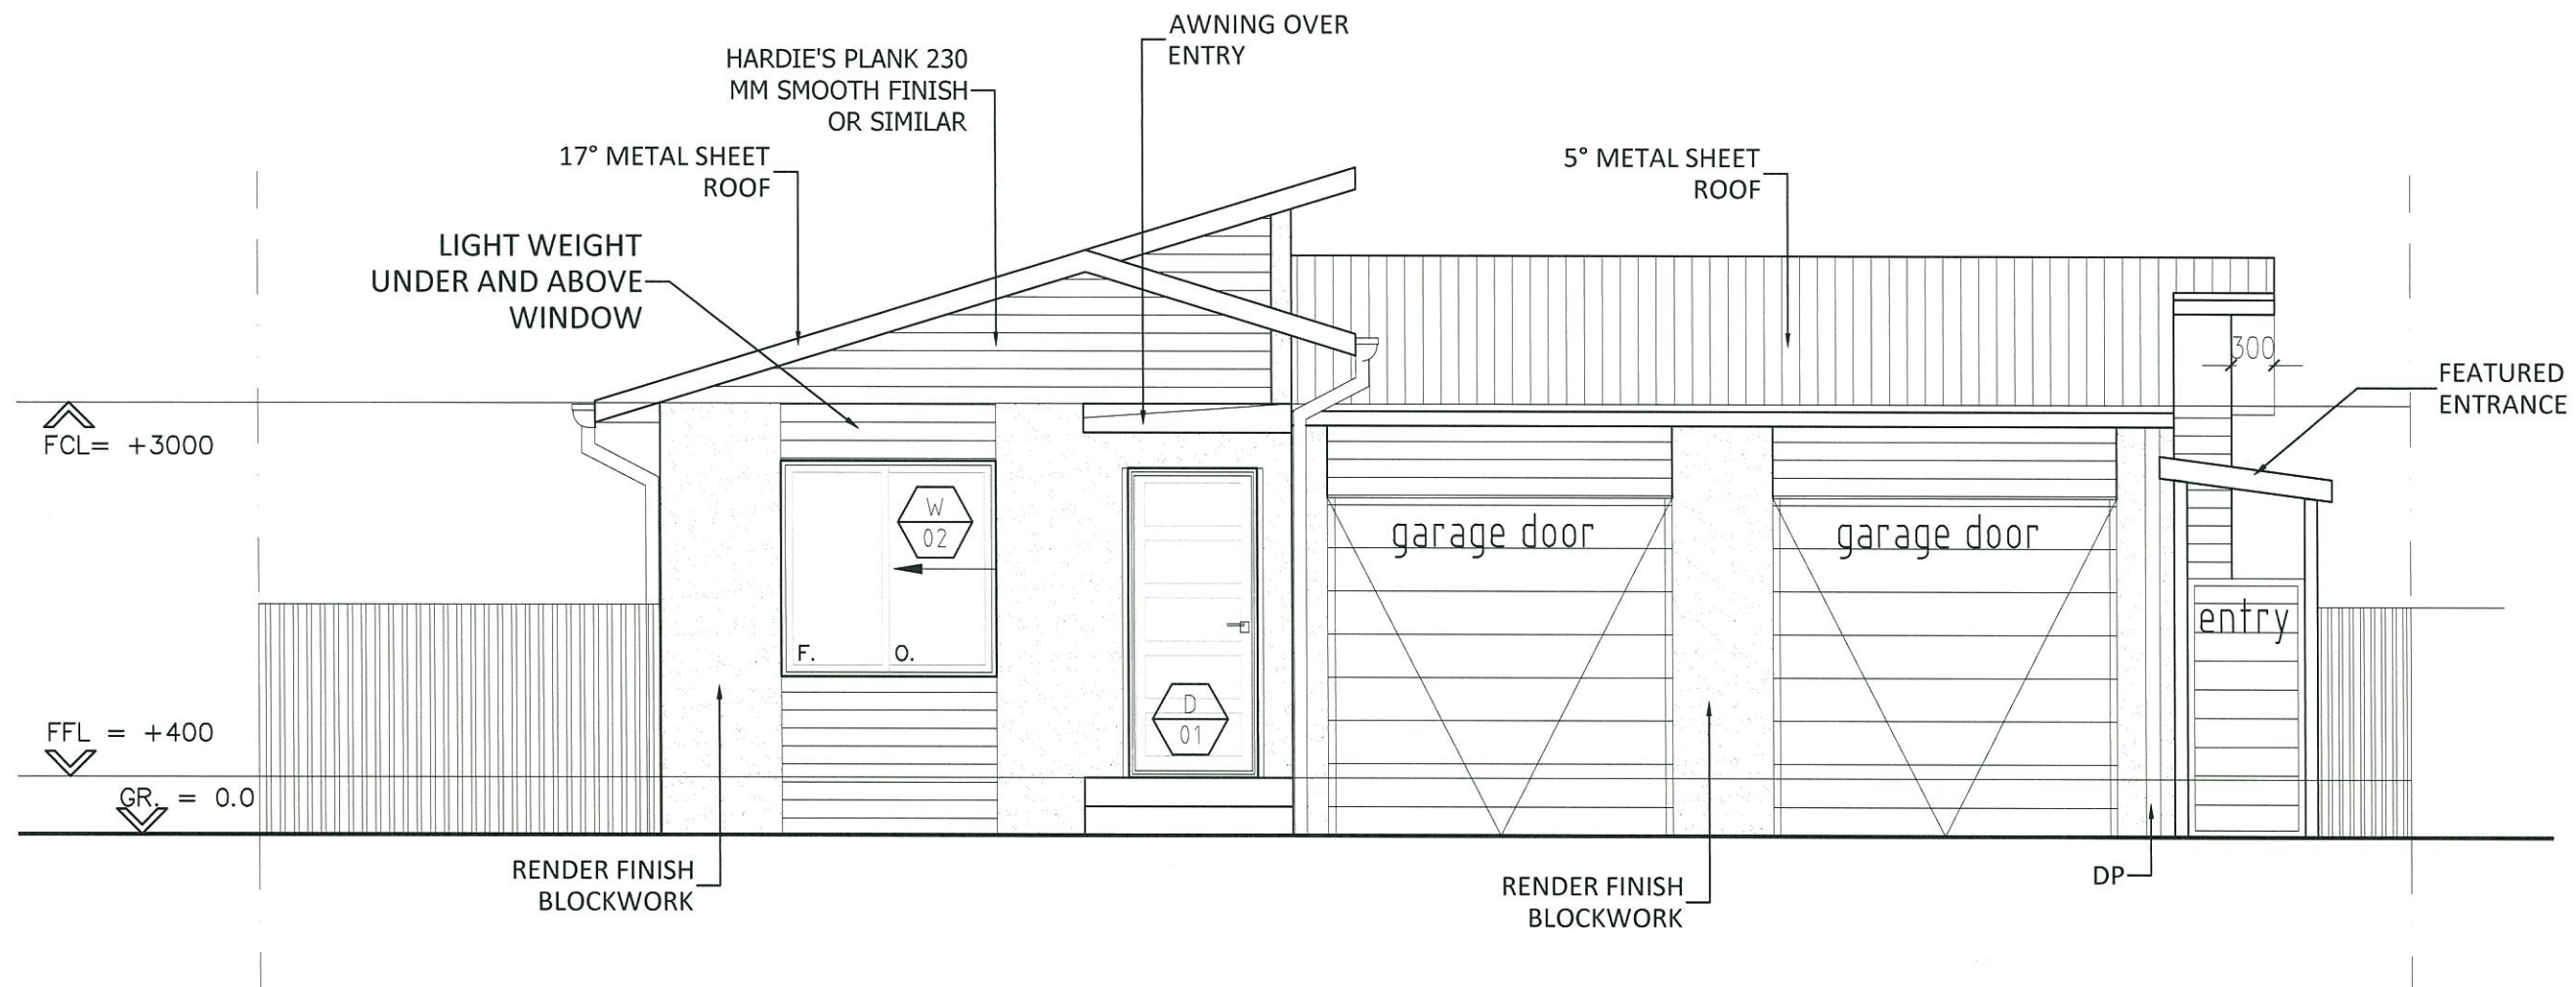


front elevation

PLANS AND DOCUMENTS
referred to in the PDA APPROVAL

03 FEB 2015

MEDQ

NOT FOR CONSTRUCTION AND SUBJECT BY
ENGINEERING AND CERTIFIER AMENDMENT

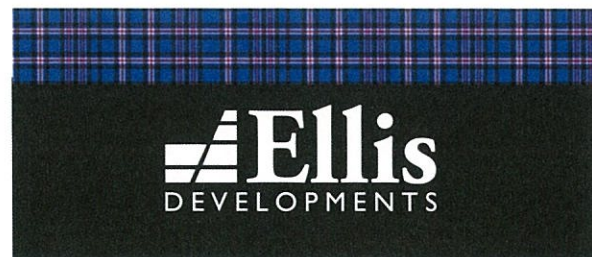

These plans, designs and specifications and the copyright therein are the property of Ellis Developments Ltd and must not be reproduced or copied wholly or in part without the written permission of Ellis Developments Ltd

All dimensions and levels to be checked on the job before commencing any work or shop drawings.

34 Seabeach Avenue
Mermaid Beach QLD 4218
Australia
ABN 71140262460

Telephone + 61406 729 649
stephen@ellisdevelopments.com.au
www.ellisdevelopments.com.au

CLIENT

PROJECT ADDRESSES

LOT 306 - 6 HUXLEY CRESCENT

SCALE

1:50

DRAW BY

ALEX PICCOLO

TITLE

WEST ELEVATION

DRAWN NO.

A-07

DATE

08/09/14

REVISION

B

NORTH