


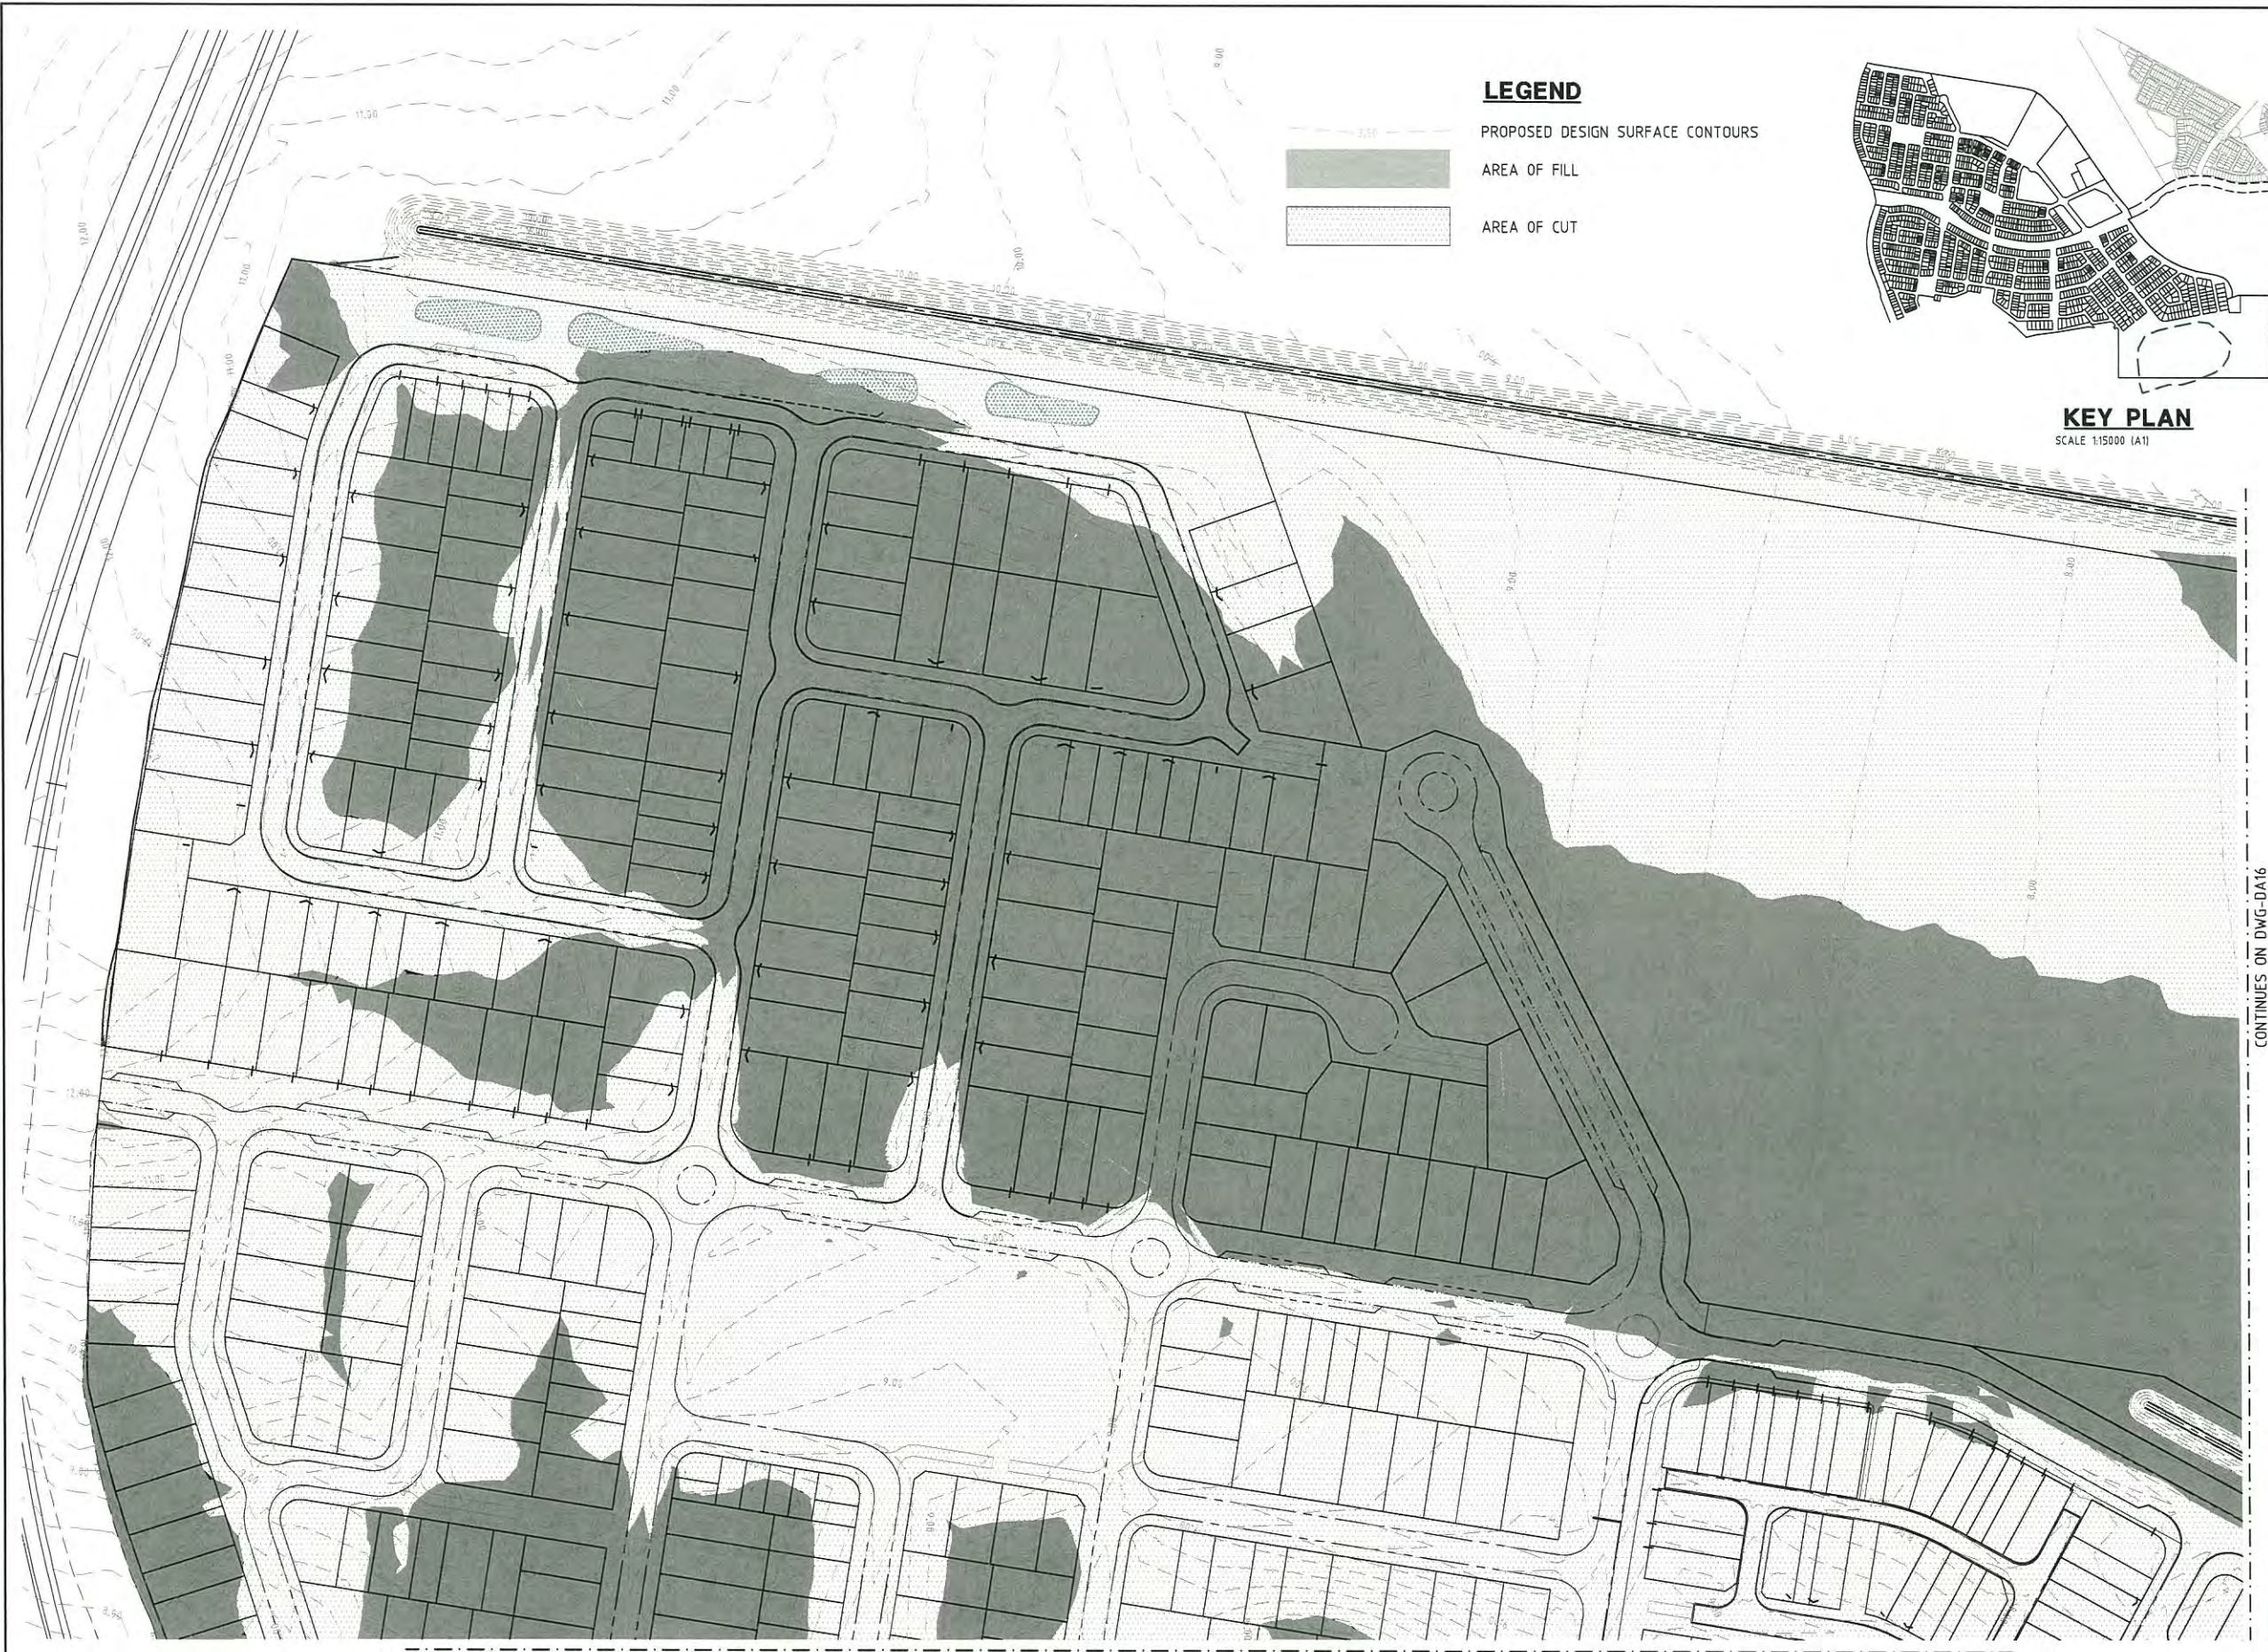

KEY PLAN
SCALE 1:15000 (A1)

CONTINUES ON DWG-DA16

CONTINUES ON DWG-DA17

PLANS AND DOCUMENTS
referred to in the PDA APPROVAL

12 FEB 2015

MEDQ

FILE: N12057-DA15.dwg DATE: 30-09-2014 TIME: 15:29
Xref's: X-N12057-T11-DA N12057-BASE X-N12057-Cut-Fill X-N12057-Design Contours USR: jarrod rogers

REV	CALC			DATE	AMENDMENT DETAILS	DESIGN CHECK
	BY	CHKD	APPD			
A	WP	WP		14.01.13		
B	WP	WP		29.08.14	LOT LAYOUT AMENDED	
C						
D						
E						
F						

SCALE (METRES)	
1:1000	10 5 0 10 20 30 40 50 A1
1:2000	A3

PROJECT No. N12057	MICROFILM No.
	RPS Australia East Pty Ltd PO Box 149 Wurtulla, Qld, 4575 Phone:(07) 5436 7888 - Fax:(07) 5493 6630 APPROVED BRENT THOMAS RPEQ 7862 FOR & ON BEHALF OF BROWN CONSULTING (QLD) PTY LTD

CLIENT STOCKLAND DEVELOPMENT PTY LTD	PROJECT CALOUNDRA SOUTH PRECINCT 2 DEVELOPMENT APPLICATION
--	--

BROWN
Smart Consulting

Consult Australia
Brown Consulting (Qld) Pty Ltd
Level 3, 14 Innovation Parkway, Brisbane QLD Australia 4175
Telephone 07 5470 9260 Facsimile 07 5470 9262
Brisbane Canberra Melbourne Sydney Singapore Sunshine Coast

Quality Management System
ISO 9001
Lic 4084

DRAWING TITLE CONCEPTUAL BULK EARTHWORKS SHEET 1 OF 9	ISSUE A
DRAWING NUMBER N12057-DA15	

CONTINUES ON DWG-DA15



CONTINUES ON DWG-DA18

PLANS AND DOCUMENTS
referred to in the PDA APPROVAL

12 FEB 2015

MEDQ

FILE: N12057-DA16.dwg DATE: 30-09-2014 TIME: 16:09
Xref's: X-N12057-T11-DA N12057-BASE X-N12057-Cut-Fill X-N12057-Design Contours USR: jarrad rogers

REV	CALC		DATE	AMENDMENT DETAILS
	WP	DM		
A	WP	DM	14.01.13	
B				
C				
D				
E				
F				

REV	CALC		DATE	AMENDMENT DETAILS
	WP	DM		
A	WP	DM	29.08.14	LOT LAYOUT AMENDED
B				
C				
D				
E				
F				

DESIGN CHECK	SCALE (METRES)	
	1:1000	1:2000
	10 5 0 10 20 30 40 50 A1	A3

MICROFILM No.	RPS Australia East Pty Ltd PO Box 149 Wurtulla, Qld, 4575 Phone:(07) 5436 7888 - Fax:(07) 5493 6630
PROJECT No.	N12057
APPROVED	BRENT THOMAS RPEQ 7862
FOR & ON BEHALF OF BROWN CONSULTING (QLD) PTY LTD	

CLIENT	STOCKLAND DEVELOPMENT PTY LTD
PROJECT	CALOUNDRA SOUTH PRECINCT 2 DEVELOPMENT APPLICATION

BROWN
Smart Consulting



Brown Consulting (Qld) Pty Ltd
Level 3, 14 Innovation Parkway, Brisbane QLD Australia 4575
Telephone 07 5470 9260 Facsimile 07 5470 9262
Brisbane Canberra Melbourne Sydney Singapore Sunshine Coast

DRAWING TITLE	CONCEPTUAL BULK EARTHWORKS SHEET 2 OF 9
DRAWING NUMBER	N12057-DA16
ISSUE	A

CONTINUES ON DWG-DA15

N


PLANS AND DOCUMENTS
referred to in the PDA APPROVAL

12 FEB 2015

MEDQ

LEGEND

- PROPOSED DESIGN SURFACE CONTOURS
- AREA OF FILL
- AREA OF CUT

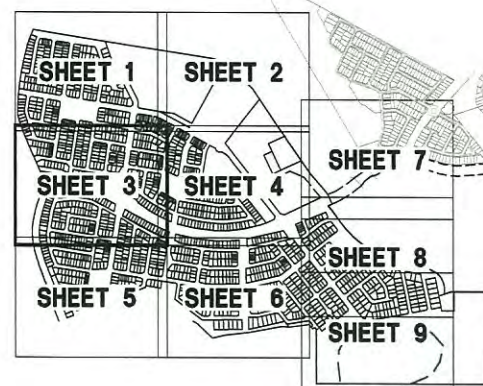

KEY PLAN
SCALE 1:15000 (A1)

CONTINUES ON DWG-DA19

CONTINUES ON DWG-DA18

FILE: N12057-DA17.dwg DATE: 30-09-2014 TIME: 16:10
Xref's: X-N12057-T11-DA N12057-BASE X-N12057-Cut-Fill X-N12057-Design Contours USR: jarrad rogers

REV	DATE	BY	CHKD	APPD	DESCRIPTION
A	14.01.13	WP	DM		AMENDMENT DETAILS
B		WP	WP		LOT LAYOUT AMENDED
C					
D					
E					
F					

DESIGN CHECK
DRAWN CHECK

SCALE (METRES)	
1:1000	10 5 0 10 20 30 40 50 A1
1:2000	A3

MICROFILM No.
PROJECT No.
N12057

RPS Australia East Pty Ltd PO Box 149 Wurtulla, Qld, 4575 Phone:(07) 5436 7888 - Fax:(07) 5493 6630
APPROVED
BRENT THOMAS RPEQ 7862
FOR & ON BEHALF OF BROWN CONSULTING (QLD) PTY LTD

CLIENT
STOCKLAND DEVELOPMENT PTY LTD
PROJECT
CALOUNDRA SOUTH PRECINCT 2 DEVELOPMENT APPLICATION

BROWN
Smart Consulting



Brown Consulting (Qld) Pty Ltd
Level 3, 14 Innovation Parkway, Brisbane QLD Australia 4275
Telephone 07 5470 9260 Facsimile 07 5470 9262
Brisbane Sydney Melbourne Sydney Brisbane Sydney



DRAWING TITLE	
CONCEPTUAL BULK EARTHWORKS SHEET 3 OF 9	
DRAWING NUMBER	ISSUE
N12057-DA17	A

CONTINUES ON DWG-DA16

LEGEND


PROPOSED DESIGN SURFACE CONTOURS

AREA OF FILL

AREA OF CUT

N

PLANS AND DOCUMENTS
referred to in the PDA APPROVAL
12 FEB 2015
MEDQ

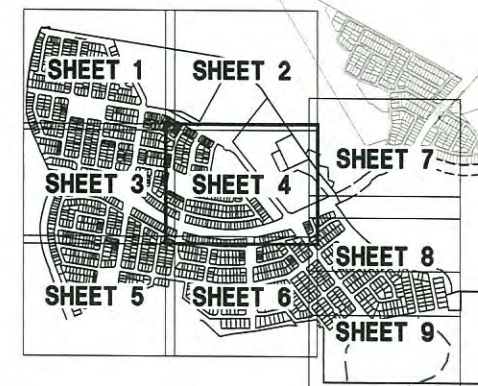

KEY PLAN

SCALE 1:15000 (A1)

CONTINUES ON DWG-DA20

FILE: N12057-DA18.dwg DATE: 30-09-2014 TIME: 16:11
Xref's: X-N12057-TIT-DA N12057-BASE X-N12057-Cut-Fill X-N11057-Design Contours USR: jarrad rogers

FIRST ISSUE	CALOS DRAWN DATE			DESIGN CHECK
	WP	DM	14.01.13	
A	WP	WP	29.08.14	LOT LAYOUT AMENDED
B				
C				
D				
E				
F				

SCALE (METRES)	
1:1000	10 5 0 10 20 30 40 50 A1
1:2000	A3

MICROFILM No.

PROJECT No.
N12057

RPS Australia East Pty Ltd
PO Box 149 Wurtulla, Qld, 4575
Phone:(07) 5436 7888 - Fax:(07) 5493 6630

APPROVED
BRENT THOMAS RPEQ 7862

FOR & ON BEHALF OF BROWN CONSULTING (QLD) PTY LTD

CLIENT
**STOCKLAND DEVELOPMENT
PTY LTD**

PROJECT
**CALOUDRA SOUTH
PRECINCT 2
DEVELOPMENT APPLICATION**

BROWN
Smart Consulting



Brown Consulting (QLD) Pty Ltd
Level 3, 16 Innovation Parkway, Brisbane QLD Australia 4175
Telephone: 07 5470 9260 Facsimile: 07 5470 9262
Brisbane Canberra Melbourne Sydney Singapore Sunshine Coast




DRAWING TITLE
**CONCEPTUAL
BULK EARTHWORKS
SHEET 4 OF 9**

DRAWING NUMBER
N12057-DA18

ISSUE
A

CONTINUED ON DIME-DIMES

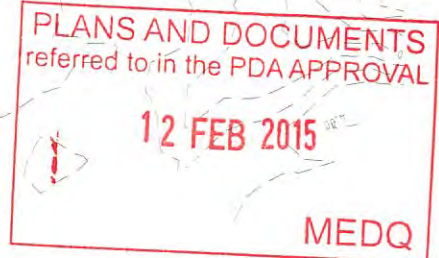

FIRST ISSUE	CALCS	DRAWN	DATE		AMENDMENT DETAILS	
	WP	DM	14.01.13			
A	WP	WP	29.08.14	LOT LAYOUT AMENDED		
B						
C						
D						
E						
F						

DESIGN CHECK	SCALE (METRES)
	1:1000 10 5 0 10 20 30 40 50 A1
DRAWN CHECK	1:2000  A3

RPS Australia East Pty Ltd
PO Box 149 Wurtulla, Qld, 4575
Phone:(07) 5436 7888 - Fax:(07) 5493 6630

APPROVED BRENT THOMAS RPEQ 78

FOR & ON BEHALF OF BROWN CONSULTING (QLD) PTY LTD

CLIENT	STOCKLAND DEVELOPMENT PTY LTD
PROJECT	CALOUNDRA SOUTH PRECINCT 2 DEVELOPMENT APPLICATION

BROWN
Smart Consulting

Brown Consulting (QLD) Pty Ltd
Level 3, 16 Innovation Parkway, Birlinn QLD Australia 4575
Telephone 07 5470 9260 Facsimile 07 5470 9262
Brisbane, Canberra, Melbourne, Sydney, Singapore, Sunshine Coast

 CITY COUNTY STATE ZIP DATE	DRAWING TITLE CONCEPTUAL BULK EARTHWORKS SHEET 5 OF 9
	DRAWING NUMBER N12057-DA19


SUE
A

CONTINUES ON DWG-DA18

N

CONTINUES ON DWG-DA19

CONTINUES ON DWG-DA22

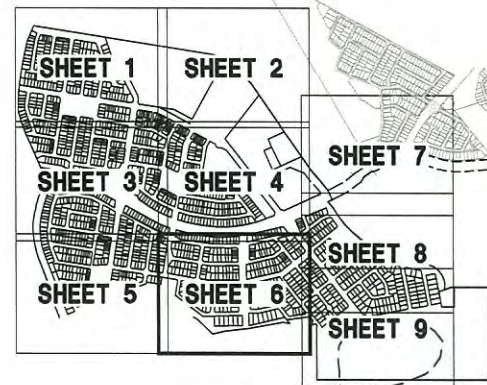

KEY PLAN
SCALE 1:15000 (A1)

PLANS AND DOCUMENTS
referred to in the PDA APPROVAL

12 FEB 2015

MEDQ

LEGEND

PROPOSED DESIGN SURFACE CONTOURS

AREA OF FILL

AREA OF CUT

FILE: N12057-DA20.dwg DATE: 30-09-2014 TIME: 16:13
Xref's: X-N12057-T1P-DA N12057-BASE X-N12057-Cut-Fill X-N12057-Design Contours USR jarrod rogers

FIRST NAME	CALC	DRAWN	DATE	AMENDMENT DETAILS	DESIGN CHECK
A	WP	DM	16.01.13	LOT LAYOUT AMENDED	
B	WP	WP	29.08.14		
C					
D					
E					
F					

SCALE (METRES)	
1:1000	10 5 0 10 20 30 40 50 A1
1:2000	A3

MICROFILM No.	RPS Australia East Pty Ltd PO Box 149 Wurtulla, Qld, 4575 Phone:(07) 5436 7888 - Fax:(07) 5493 6630
PROJECT No.	APPROVED BRENT THOMAS RPEQ 7862
N12057	FOR & ON BEHALF OF BROWN CONSULTING (QLD) PTY LTD


CLIENT	STOCKLAND DEVELOPMENT PTY LTD
PROJECT	CALOUNDRA SOUTH PRECINCT 2 DEVELOPMENT APPLICATION

BROWN
Smart Consulting

CONSULT AUSTRALIA

Brown Consulting (QLD) Pty Ltd
Level 3, 18 Innovation Parkway, Brisbane QLD Australia 4015
Telephone: 07 5470 9260 Facsimile: 07 5470 9262
Brisbane Canberra Melbourne Sydney Singapore Sunshine Coast


DRAWING TITLE	CONCEPTUAL BULK EARTHWORKS SHEET 6 OF 9	ISSUE
DRAWING NUMBER	N12057-DA20	A

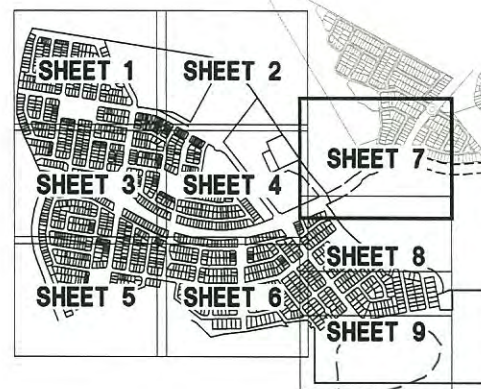

KEY PLAN
SCALE 1:15000 (A1)

LEGEND

- PROPOSED DESIGN SURFACE CONTOURS
- AREA OF FILL
- AREA OF CUT

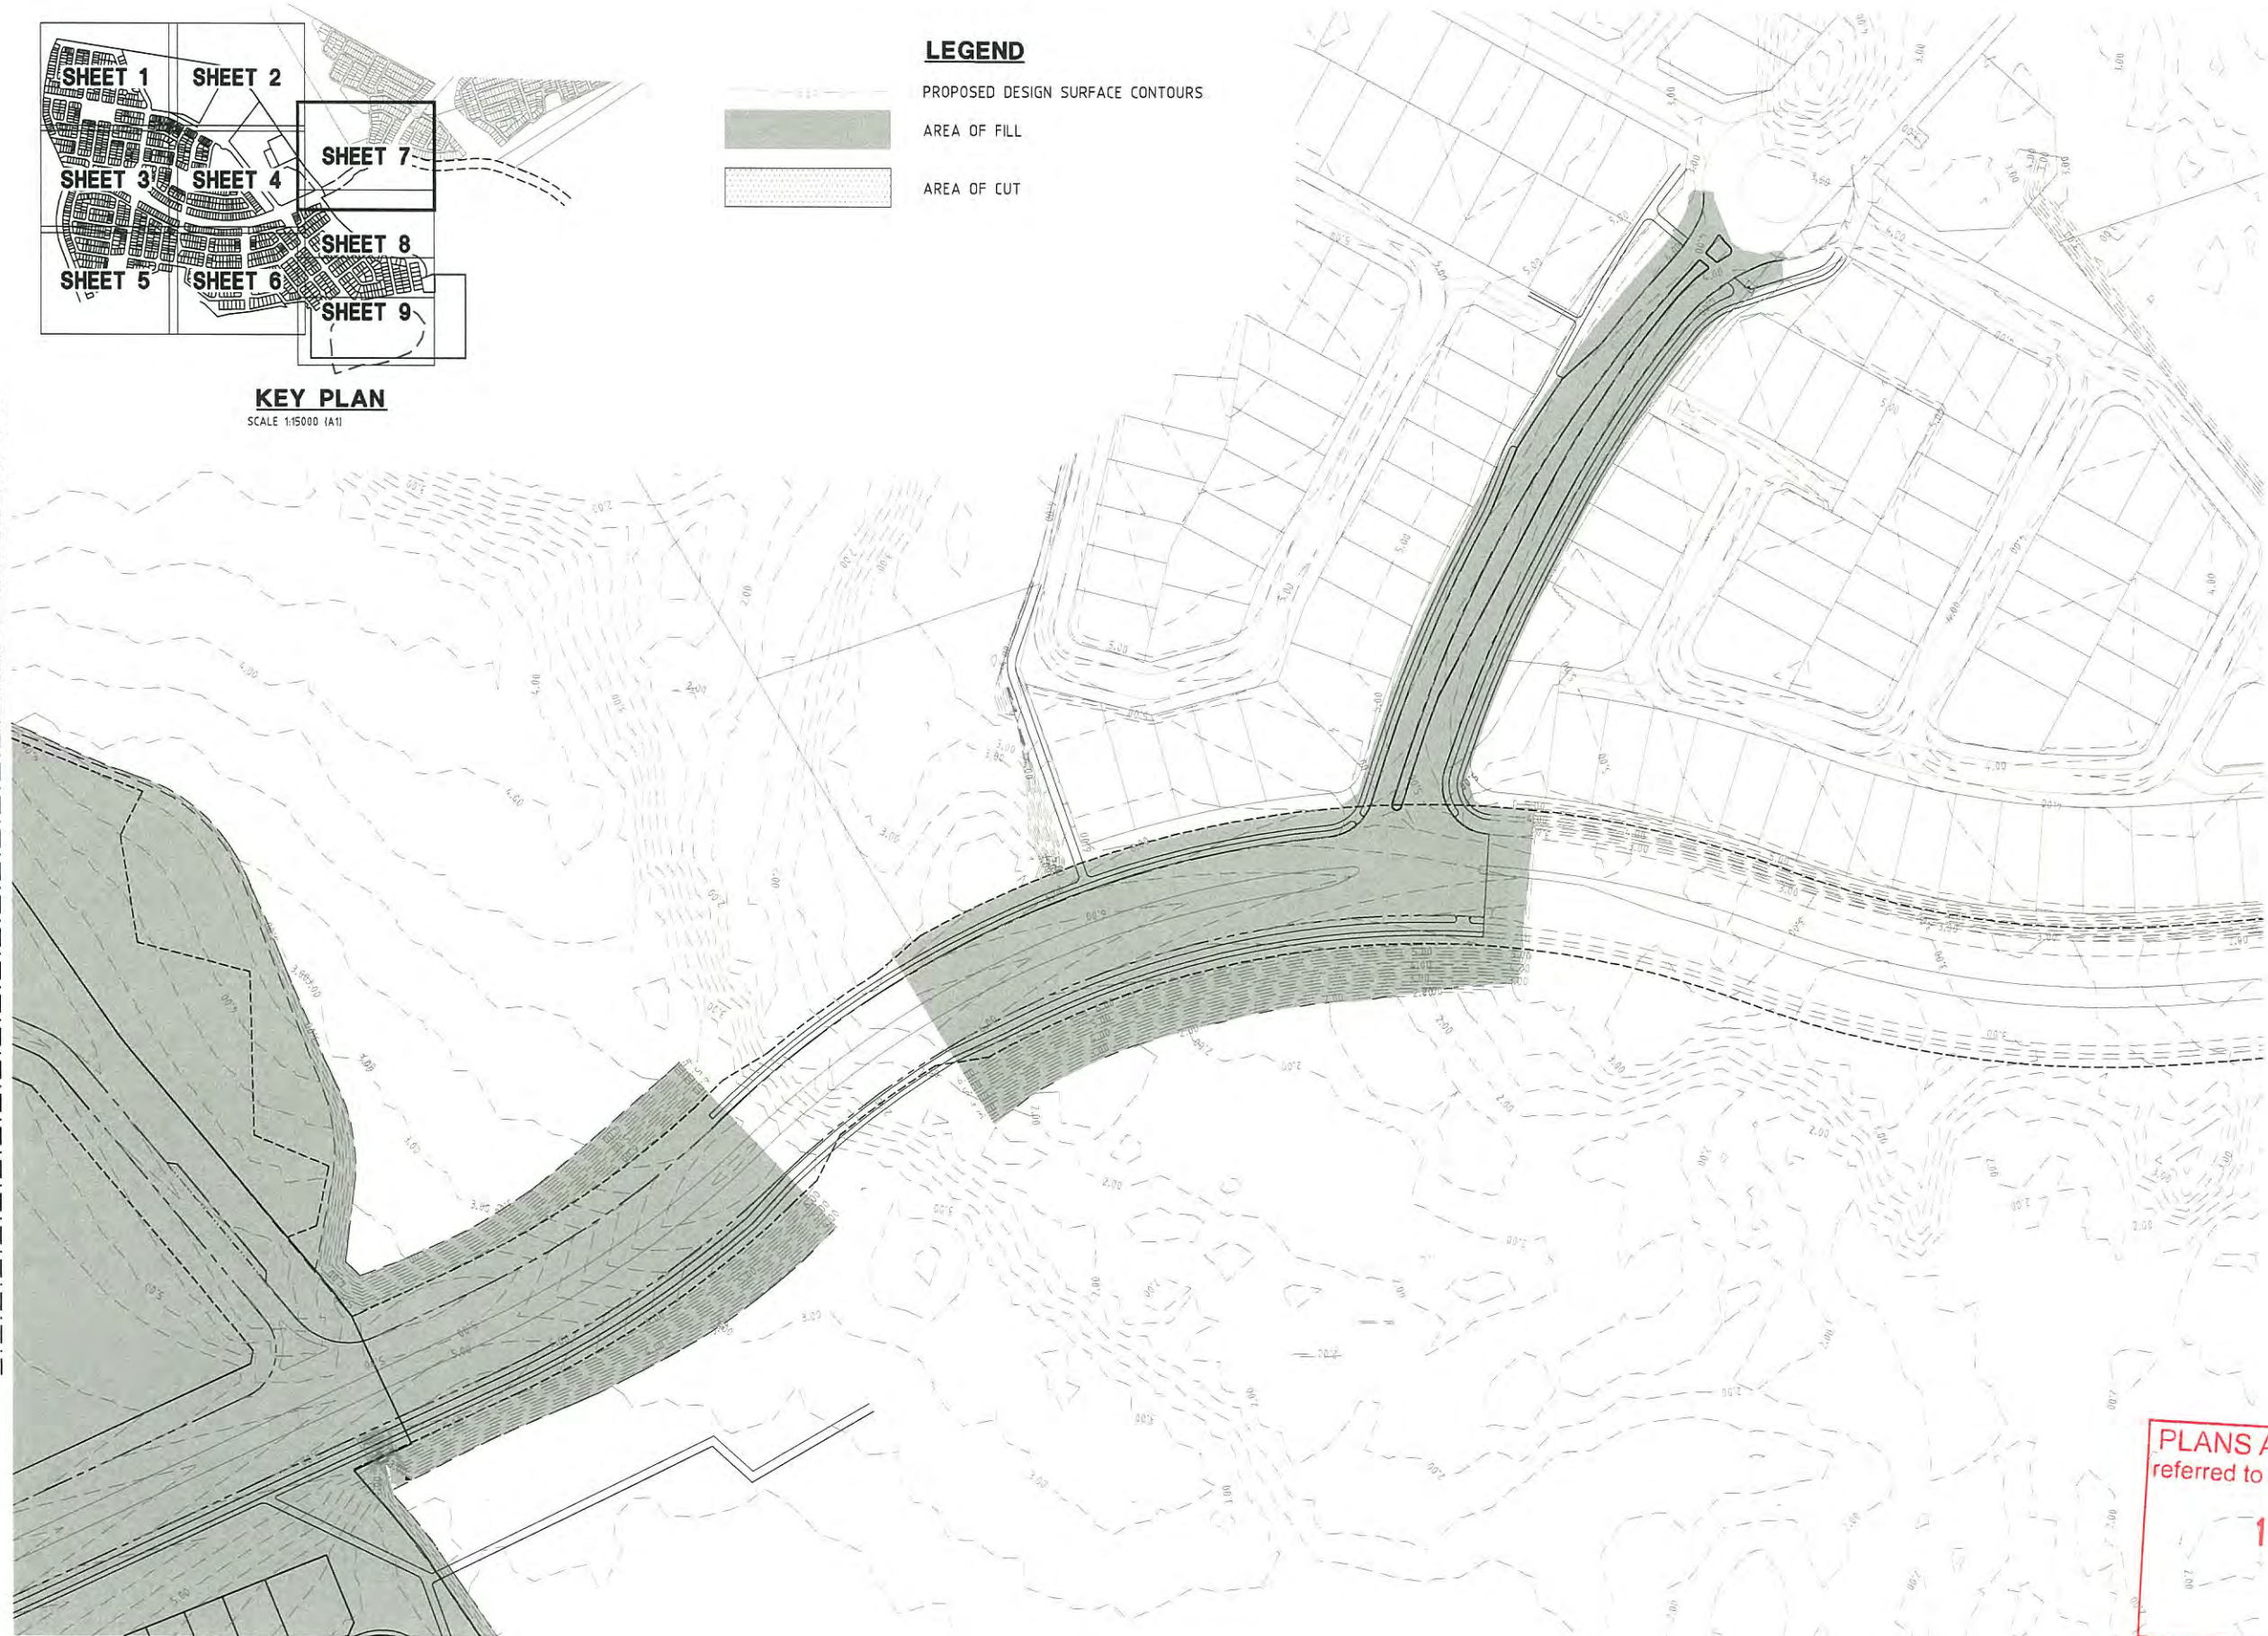

PLANS AND DOCUMENTS
referred to in the PDA APPROVAL

12 FEB 2015


MEDQ

CONTINUES ON DWG-DA22

FILE: N12057-DA21.dwg DATE: 30-09-2014 TIME: 15:33
Xref's: X-N12057-117-DA N12057-BASE X-N12057-Cut-Fill X-N12057-Design Contours USR: jarrad regers

FIRST ISSUE	CALCS	DRAWN	DATE	AMENDMENT DETAILS
A	WP	DM	14.01.13	LOT LAYOUT AMENDED
B				
C				
D				
E				
F				

DESIGN CHECK
DRAWN CHECK

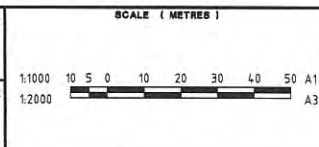

MICROFILM No.

PROJECT No.

N12057

RPS Australia East Pty Ltd
PO Box 149 Wurtulla, Qld, 4575
Phone:(07) 5436 7888 - Fax:(07) 5493 6630

APPROVED BRENT THOMAS RPEQ 7862

FOR & ON BEHALF OF BROWN CONSULTING (QLD) PTY LTD

CLIENT **STOCKLAND DEVELOPMENT PTY LTD**

PROJECT **CALOUNDRA SOUTH PRECINCT 2 DEVELOPMENT APPLICATION**

BROWN
Smart Consulting

CONSULT AUSTRALIA

Brown Consulting (QLD) Pty Ltd
Level 3, 10 Innovation Parkway, Brisbane QLD Australia 4375
Telephone 07 5470 9260 Facsimile 07 5470 9262
Brisbane Canberra Melbourne Sydney Singapore Sunshine Coast



DRAWING TITLE **CONCEPTUAL BULK EARTHWORKS SHEET 7 OF 9**

DRAWING NUMBER **N12057-DA21**

ISSUE **A**


CONTINUES ON DWG-DA21

LEGEND

PROPOSED DESIGN SURFACE CONTOURS

AREA OF FILL

AREA OF CUT

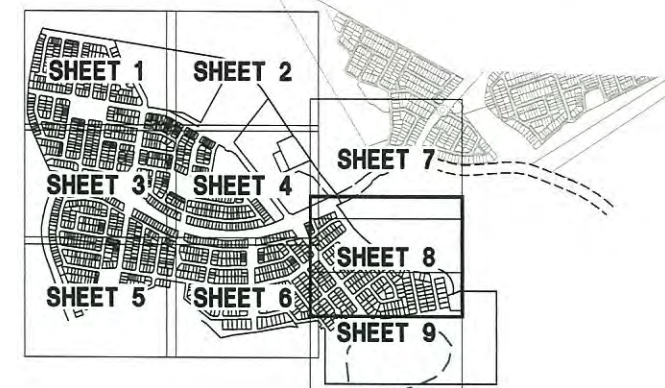

KEY PLAN

SCALE 1:15000 (A1)

CONTINUES ON DWG-DA18

CONTINUES ON DWG-DA23

PLANS AND DOCUMENTS
referred to in the PDA APPROVAL

12 FEB 2015

MEDQ

FILE: N12057-DA22.dwg DATE: 30-09-2014 TIME: 16:15
Xref's: X-N12057-TIT-DA N12057-BASE X-N12057-Cut-Fill X-N12057-Design Contours USR: jarrad rogers

FIRST ISSUE			AMENDMENT DETAILS		DESIGN CHECK	SCALE (METRES)	MICROFILM No.	PROJECT No.	RPS Australia East Pty Ltd PO Box 149 Wurtulla, Qld, 4575 Phone: (07) 5436 7888 - Fax: (07) 5493 6630	CLIENT STOCKLAND DEVELOPMENT PTY LTD	PROJECT CALOUNDRA SOUTH PRECINCT 2 DEVELOPMENT APPLICATION	BROWN Smart Consulting	CONSULT AUSTRALIA Brown Consulting (QLD) Pty Ltd Level 3, 16 Innovation Parkway, Brisbane QLD Australia 4215 Telephone 07 5470 9260 Facsimile 07 5470 9262 Brisbane Canberra Melbourne Sydney Singapore Sunshine Coast	DRAWING TITLE CONCEPTUAL BULK EARTHWORKS SHEET 8 OF 9	DRAWING NUMBER N12057-DA22	ISSUE A
DATE	BY	CHKD	DESCRIPTION	DATE												
14.01.13	WP	DM	LOT LAYOUT AMENDED	29.08.14		1:1000 1:2000		N12057	APPROVED BRENT THOMAS RPEQ 7862							
									FOR & ON BEHALF OF BROWN CONSULTING (QLD) PTY LTD							

CONTINUES ON DWG-DA22

N

PLANS AND DOCUMENTS
referred to in the PDA APPROVAL

12 FEB 2015


MEDQ

LEGEND

PROPOSED DESIGN SURFACE CONTOURS

AREA OF FILL

AREA OF CUT

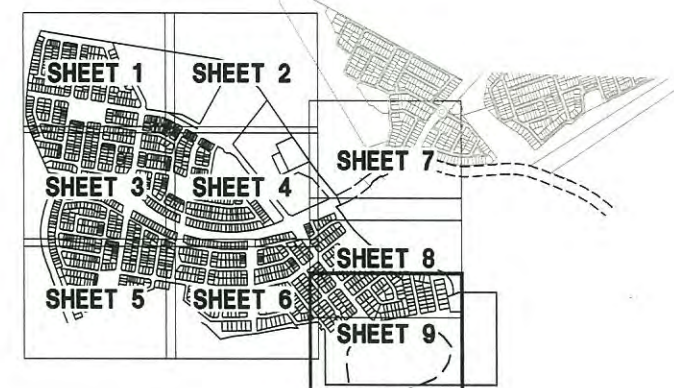

KEY PLAN

SCALE 1:15000 (A1)

FILE: N12057-DA23.dwg DATE: 30-09-2014 TIME: 15:36
Xref's: X-N12057-TIF-DA N12057-BASE X-N12057-Cut-Fill X-N12057-Design Contours USR: jarrad rogers

REV	DATE	BY	CHKD	DESCRIPTION
A	14.01.13	WP	DM	LOT LAYOUT AMENDED
B				
C				
D				
E				
F				

DESIGN CHECK	SCALE (METRES)	MICROFILM No.	CLIENT	DRAWING TITLE
DRAWN CHECK	1:1000 10 5 0 10 20 30 40 50 A1 1:2000 A3	PROJECT No. N12057	STOCKLAND DEVELOPMENT PTY LTD	
		RPS Australia East Pty Ltd PO Box 149 Wurtulla, Qld, 4575 Phone:(07) 5436 7888 - Fax:(07) 5493 6630	PROJECT	BROWN Smart Consulting
		APPROVED BRENT THOMAS RPEQ 7862	CALOUNDRA SOUTH PRECINCT 2 DEVELOPMENT APPLICATION	
		FOR & ON BEHALF OF BROWN CONSULTING (QLD) PTY LTD	Brown Consulting (QLD) Pty Ltd Level 3, 14 Innovation Parkway, Brisbane QLD Australia 4175 Telephone: 07 5470 9260 Facsimile: 07 5470 9262 Brisbane Canberra Melbourne Sydney Singapore Singapore Coast	
			CONSULT AUSTRALIA	
			Quality Endorsed Company ISO 9001 LIC 4094	
			DRAWING NUMBER N12057-DA23	
			ISSUE A	