
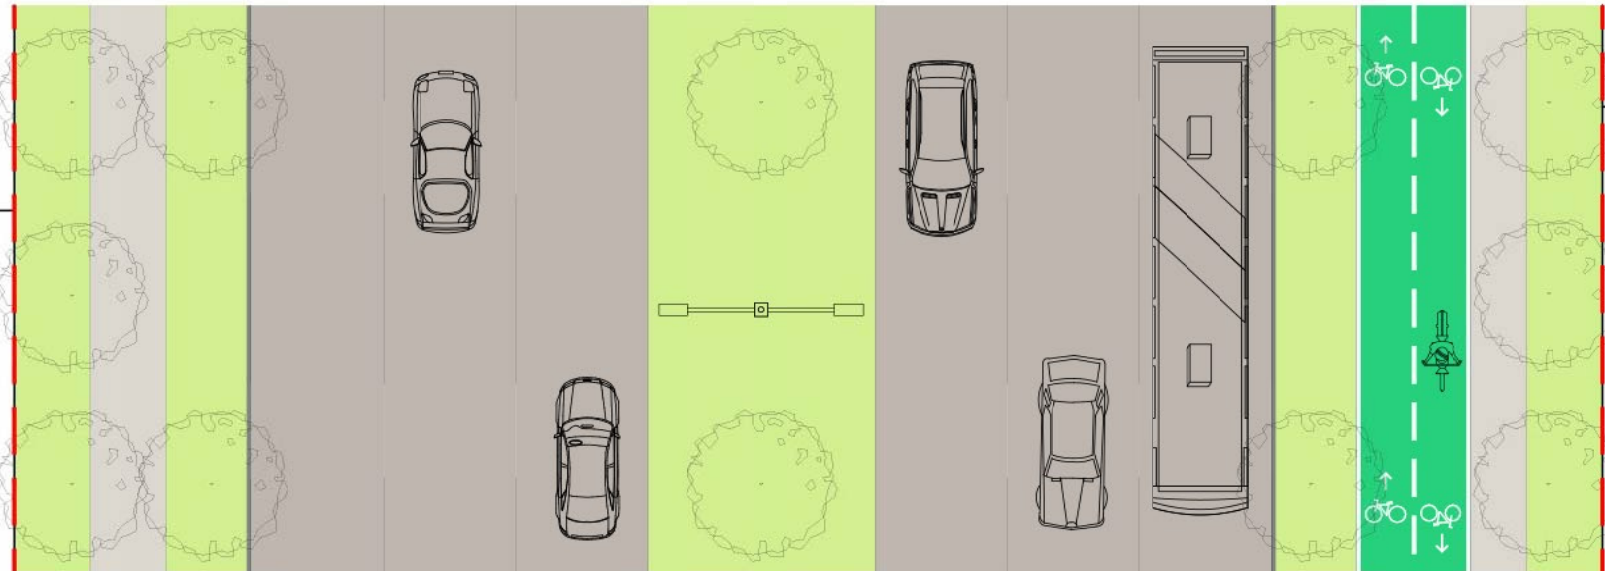


Sub-Arterial - East West Link - 42.0m


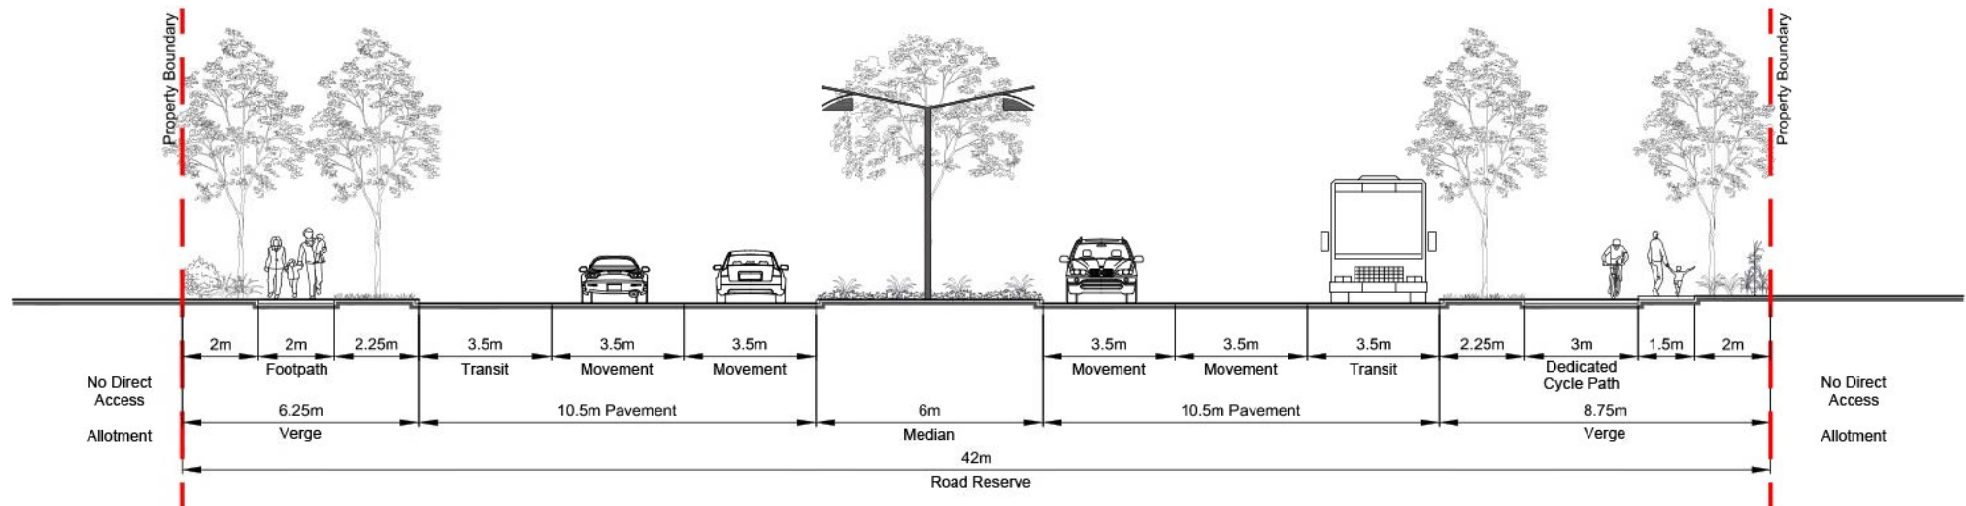


DATE: 06 FEB 2015

SCALE 1 : 200 @ A4
 0 2 4 6 8 10 12
 DWG NAME : 167100-30E Road Sections

Sub Arterial - East-West Link 42m
Typical Section

Trunk Connector - District Centre - 24.0m

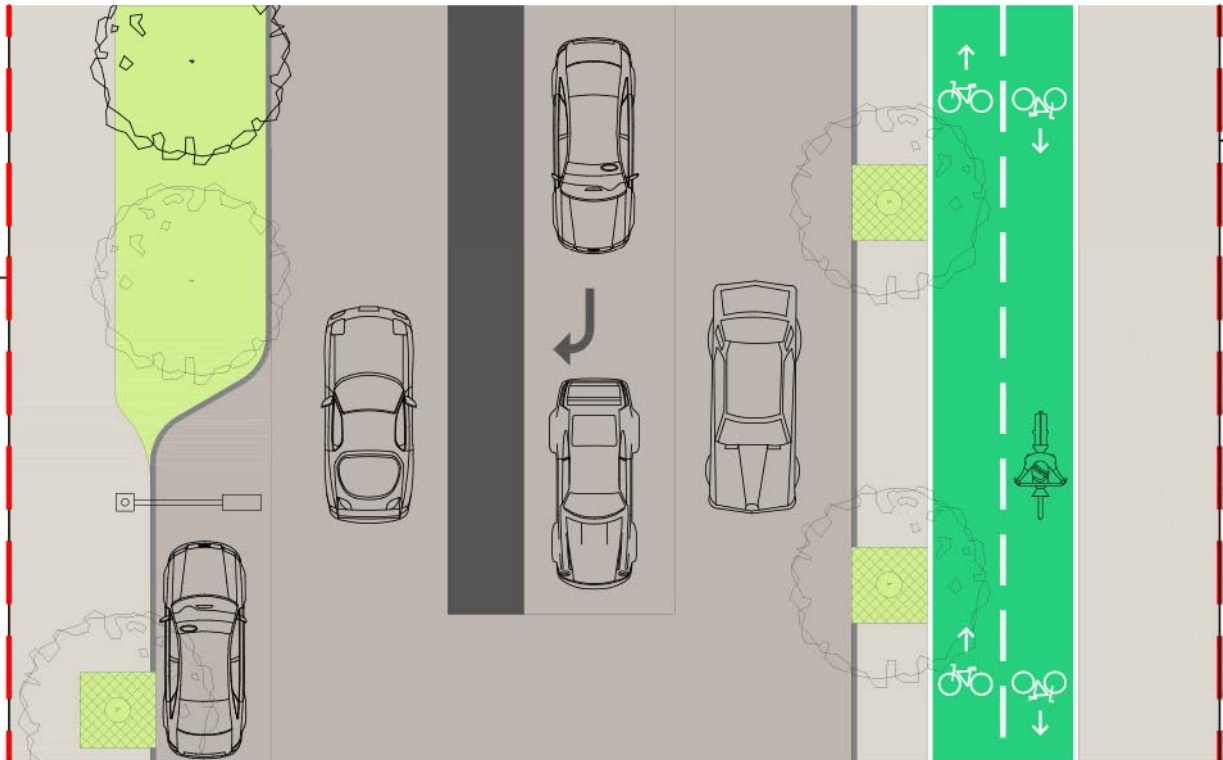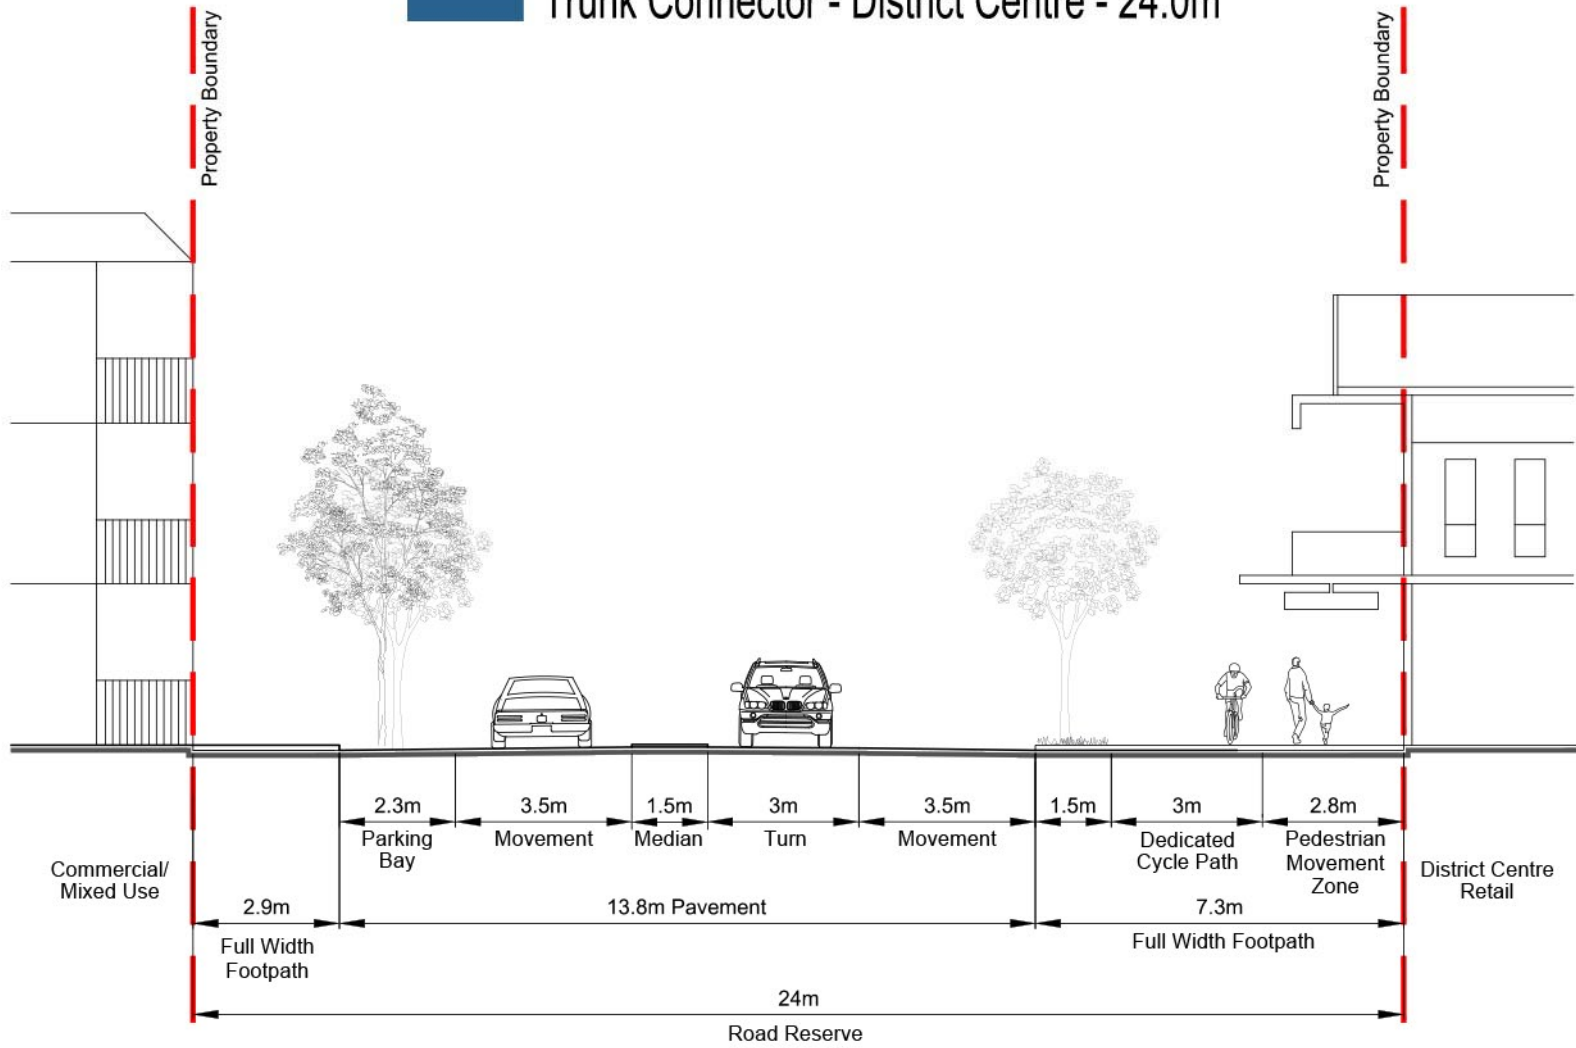

DATE: 06 FEB 2015


SCALE 1 : 150 @ A4

0 1 2 4 6 8

DWG NAME : 167100-30E Road Sections


Trunk Connector - District Centre 24m Controlled Access

■ ■ ■ Neighbourhood Connector - 24.0m

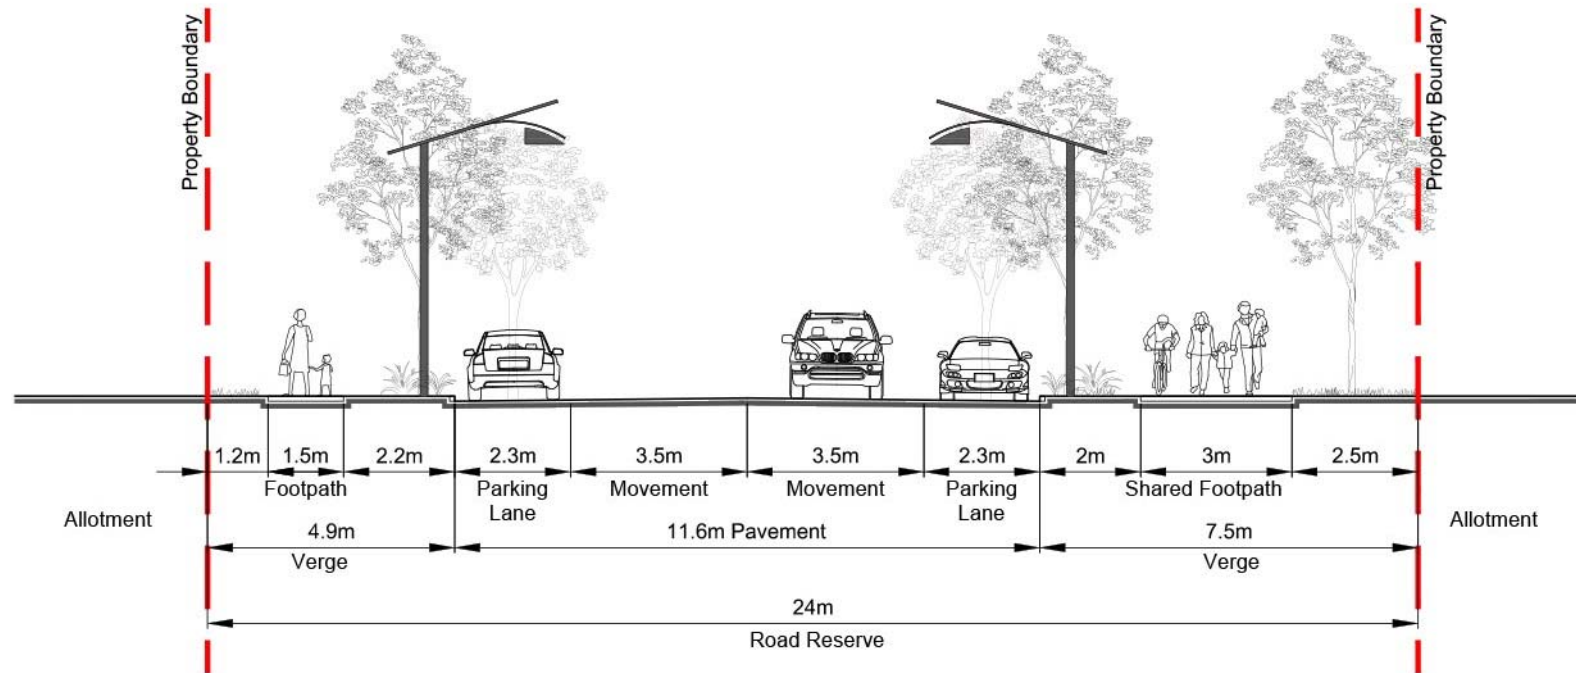


Trunk Connector - 23.8m

3.0m - 4.0m landscape buffer in some locations - refer to connectivity plan

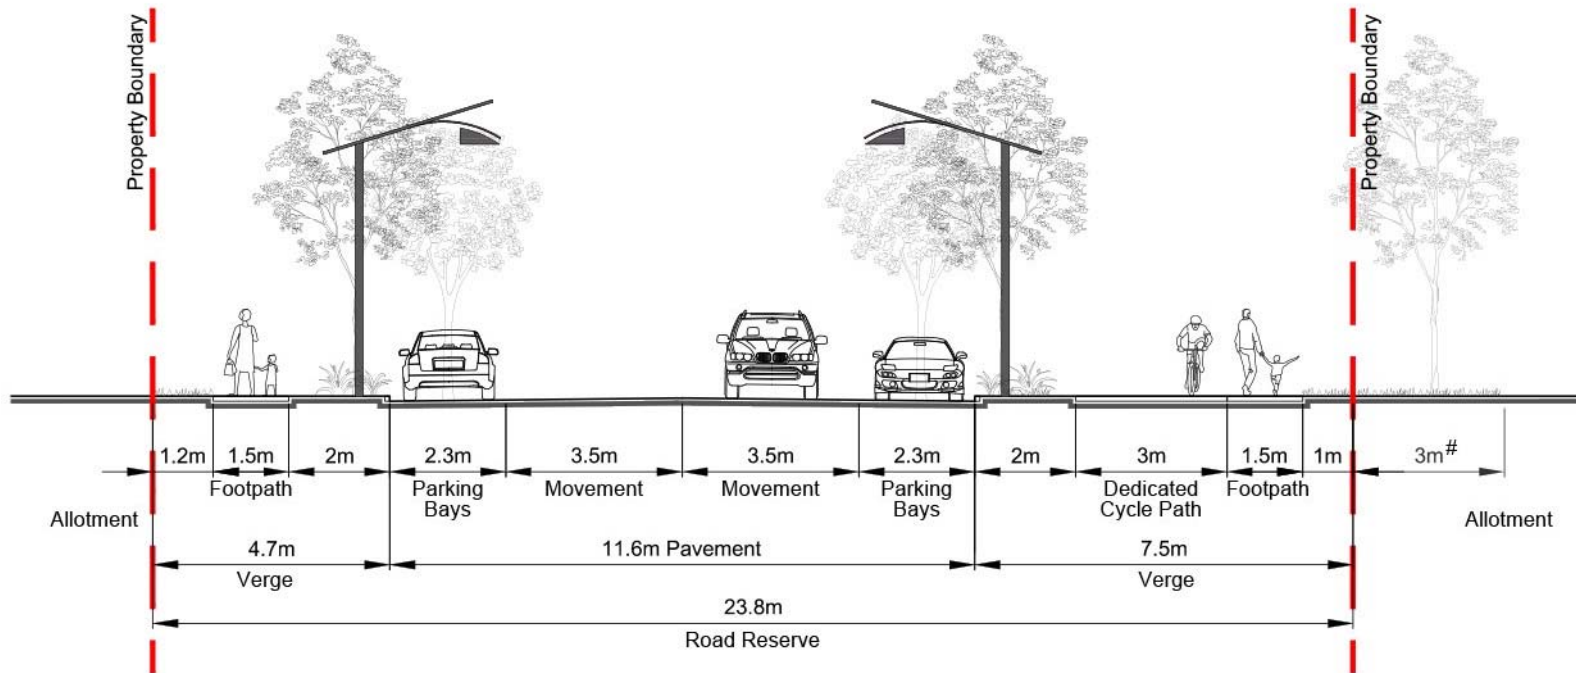

Neighbourhood Connector - 23.8m

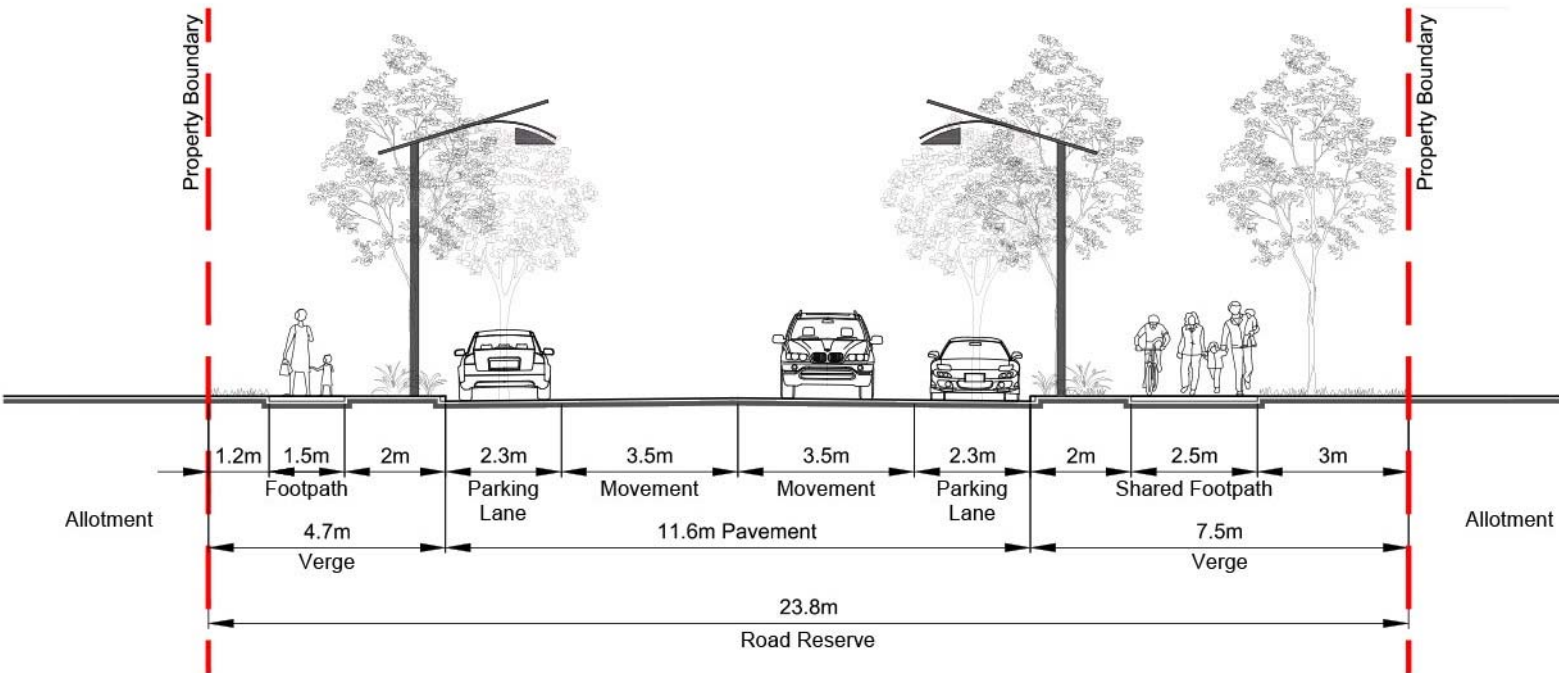

DATE: 06 FEB 2015



SCALE 1 : 150 @ A4
0 1 2 4 6 8

DWG NAME : 167100-30E Road Sections

Neighbourhood Connector 23.8m



Direct Lot Access

High School Access Street - 21.5m

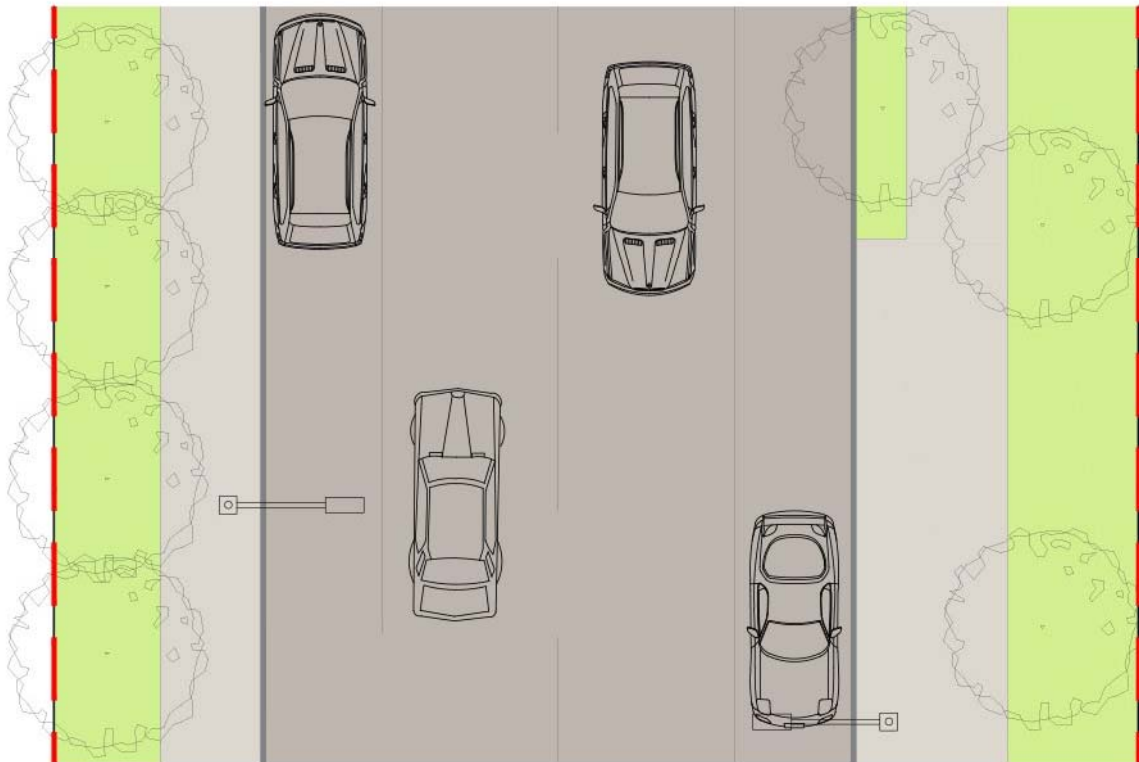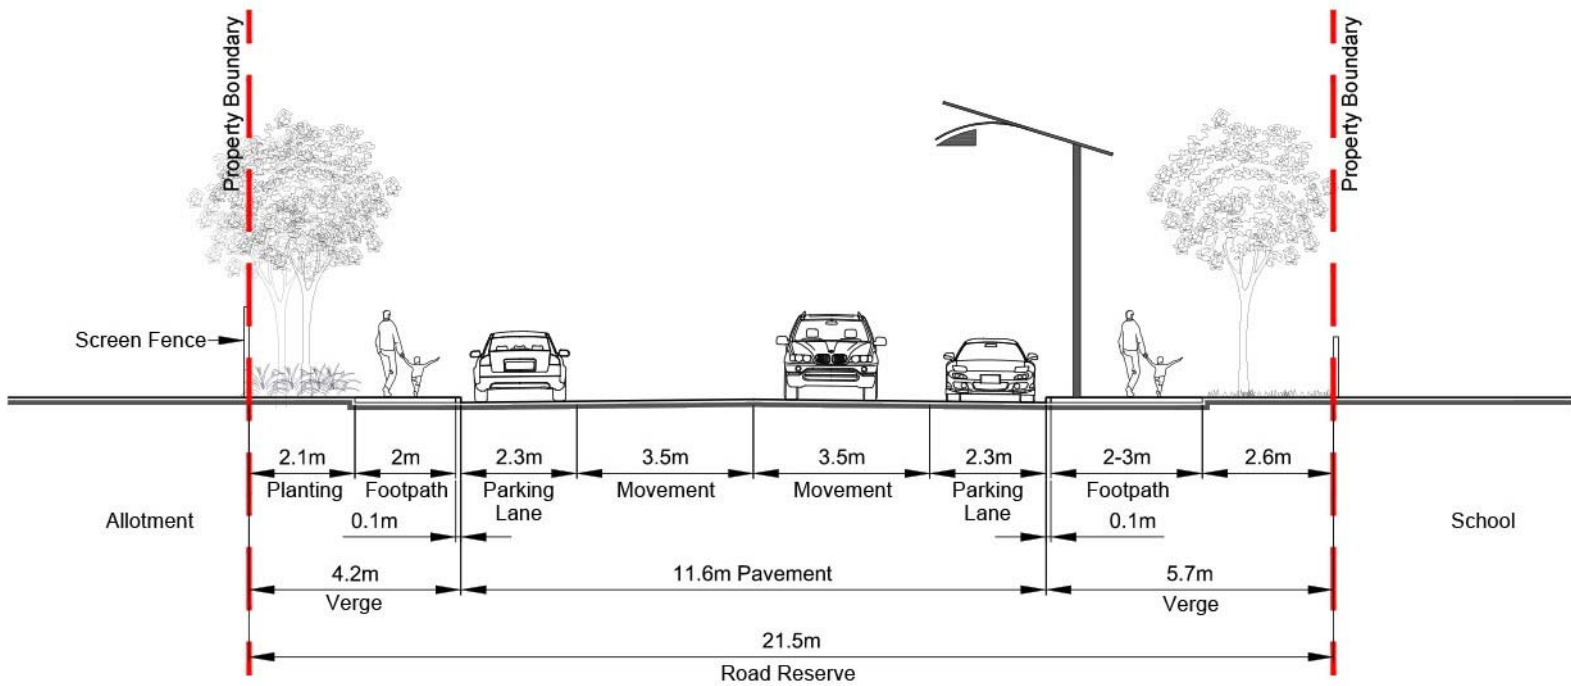

Access Street - 21m

This street serves as an interim connector street until the East-West Link Sub-arterial Road is completed

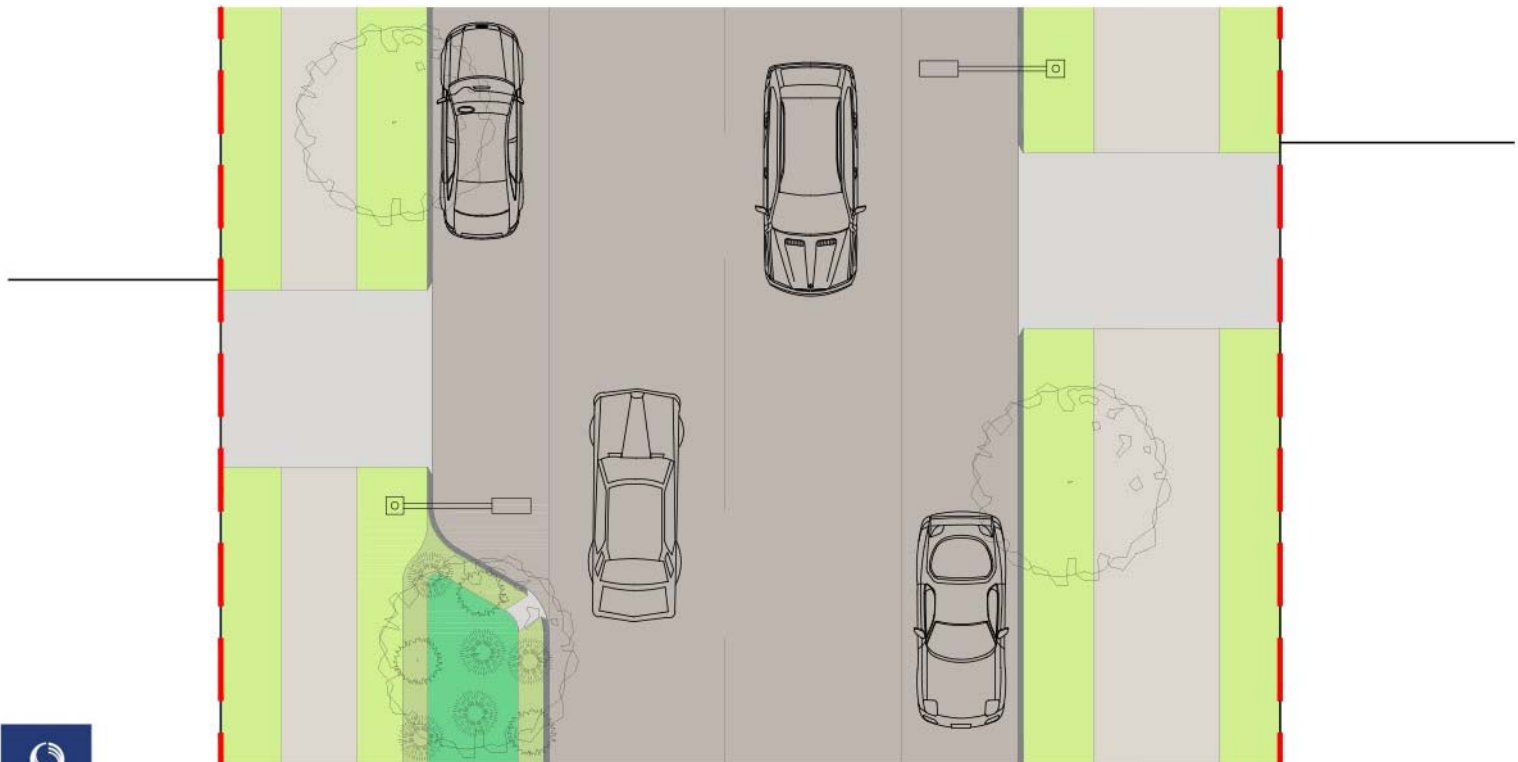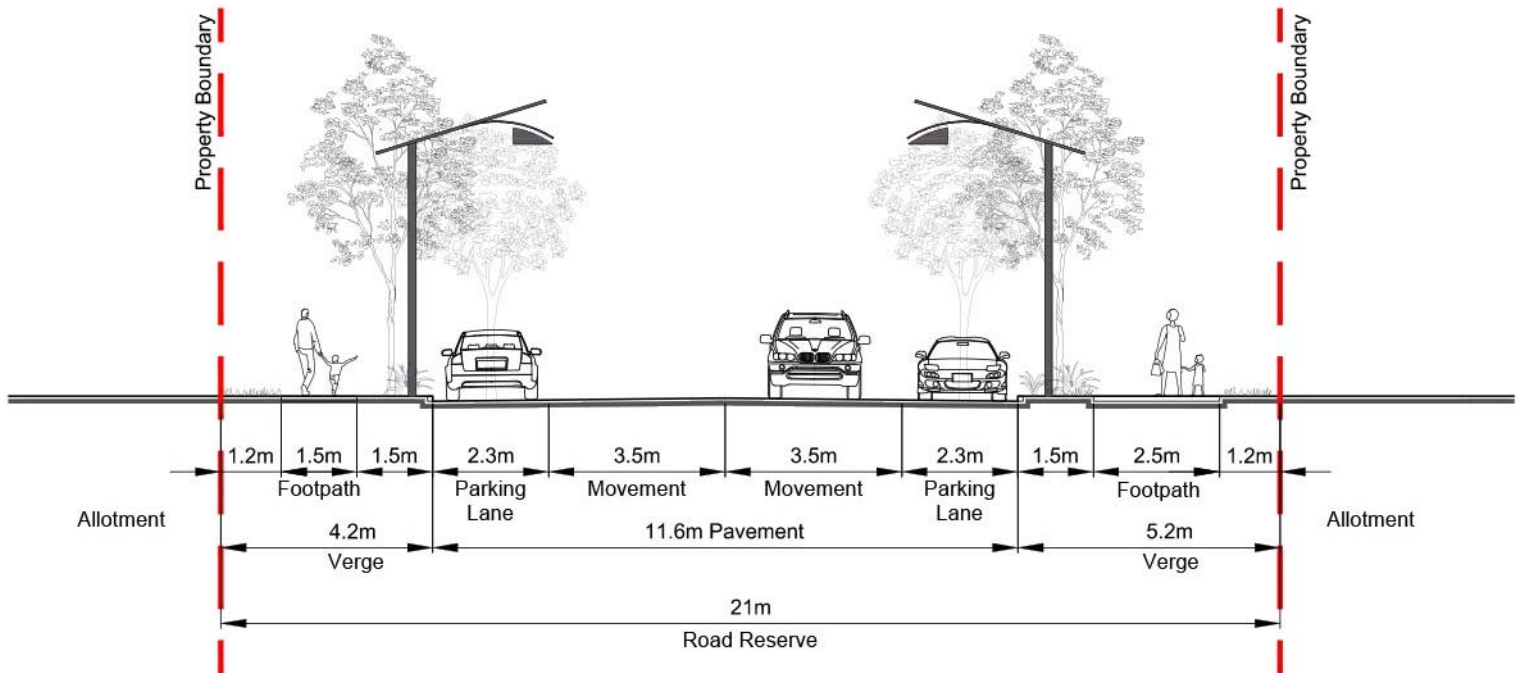


DATE: 06 FEB 2015

SCALE 1 : 150 @ A4

0 1 2 4 6 8

DWG NAME : 167100-30E Road Sections

Access Street 21m
Temporary Connector

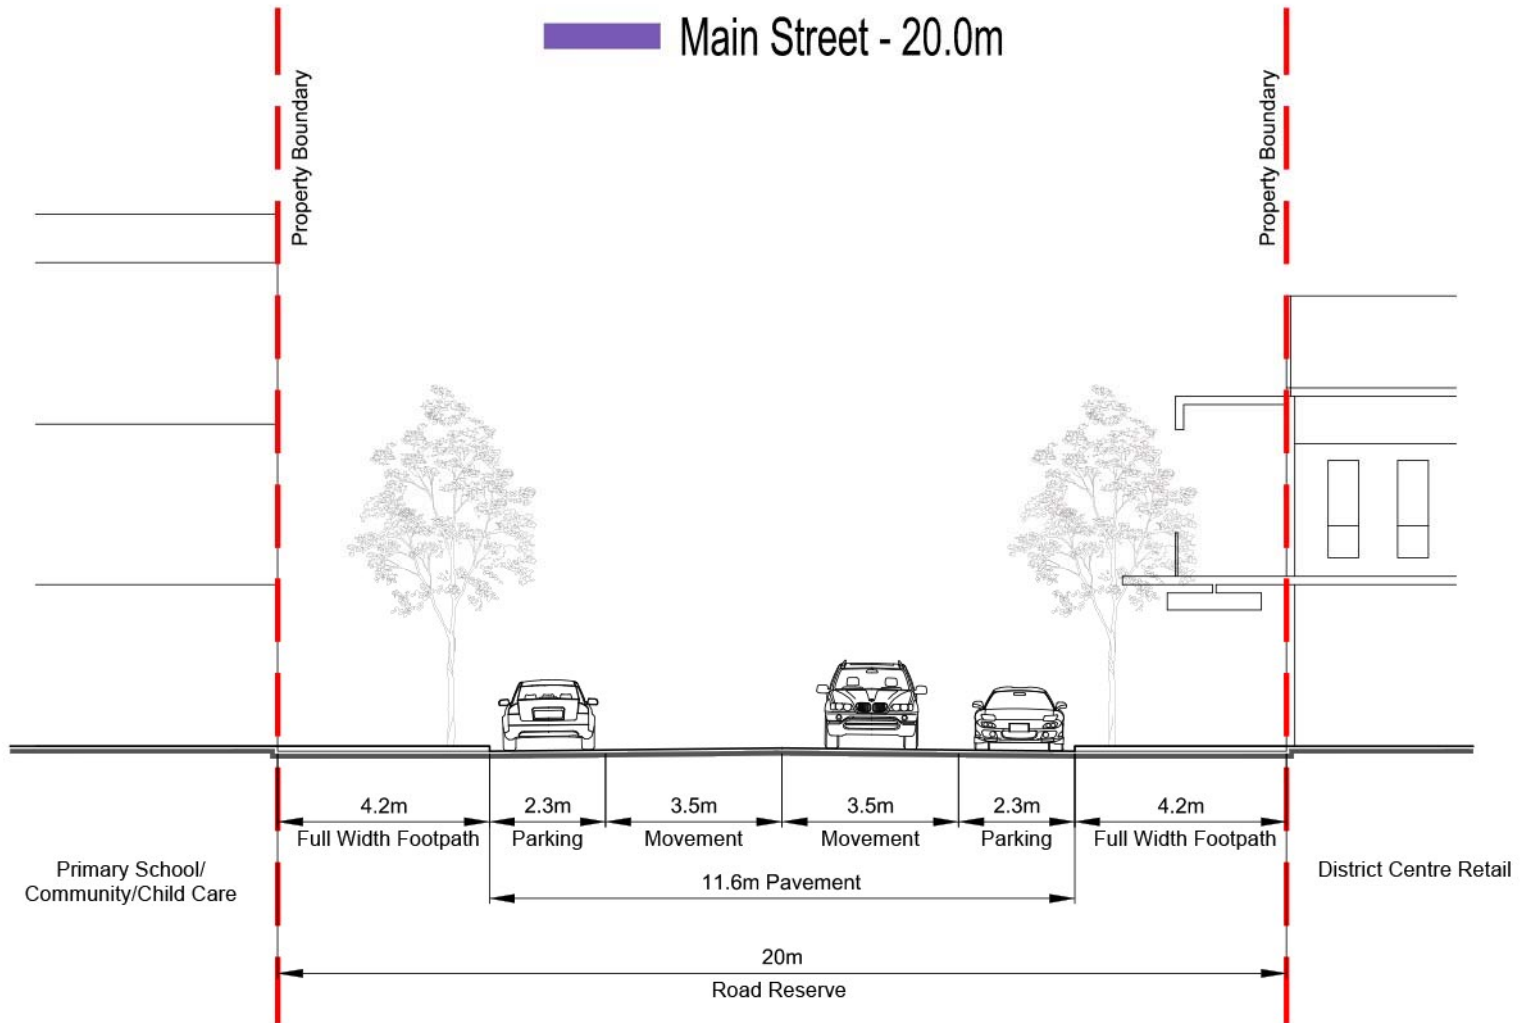

DATE: 06 FEB 2015

SCALE 1 : 150 @ A4


0 1 2 4 6 8

DWG NAME : 167100-30E Road Sections

Main Street 20.0m

District Centre - Standard Section

Main Street - Esplanade Section - 18.3m

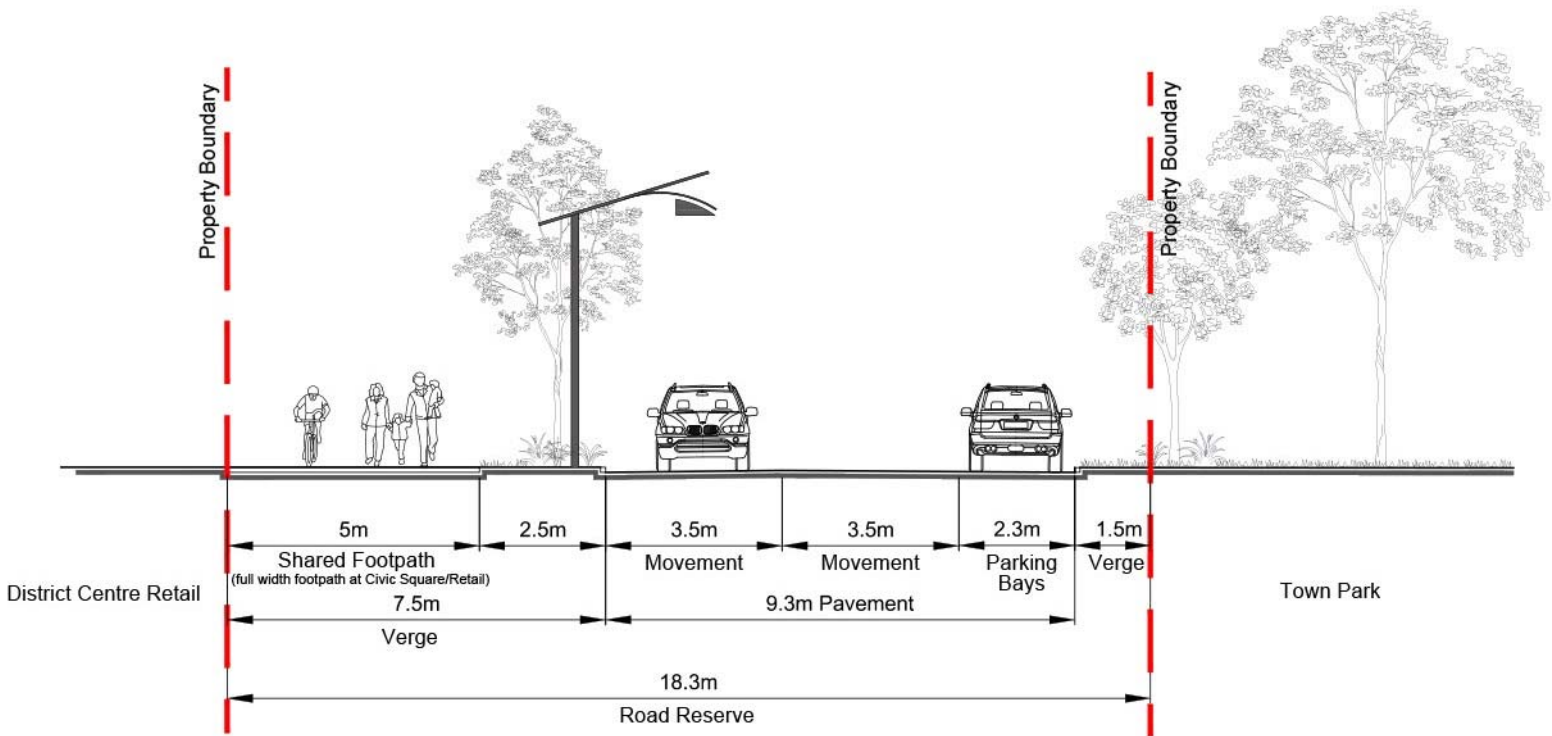

DATE: 06 FEB 2015



SCALE 1 : 150 @ A4
0 1 2 4 6 8

DWG NAME : 167100-30E Road Sections

Main Street 18.3m
District Centre - Esplanade Section

■ ■ ■ Access Street - Green Link - 17.5m

*footpath width varies in some locations - refer to connectivity plan
 #3.0m landscape buffer in some locations - refer to connectivity plan

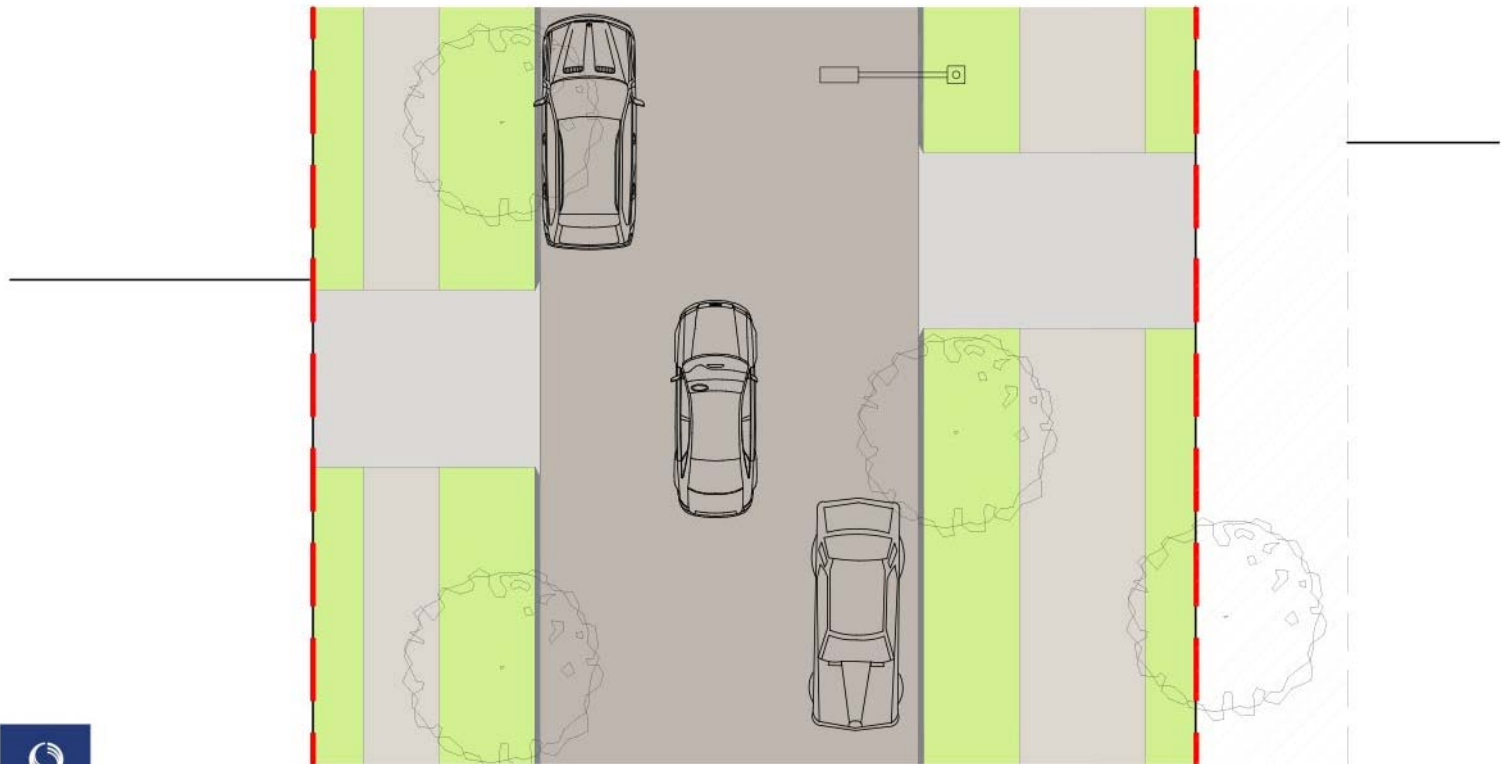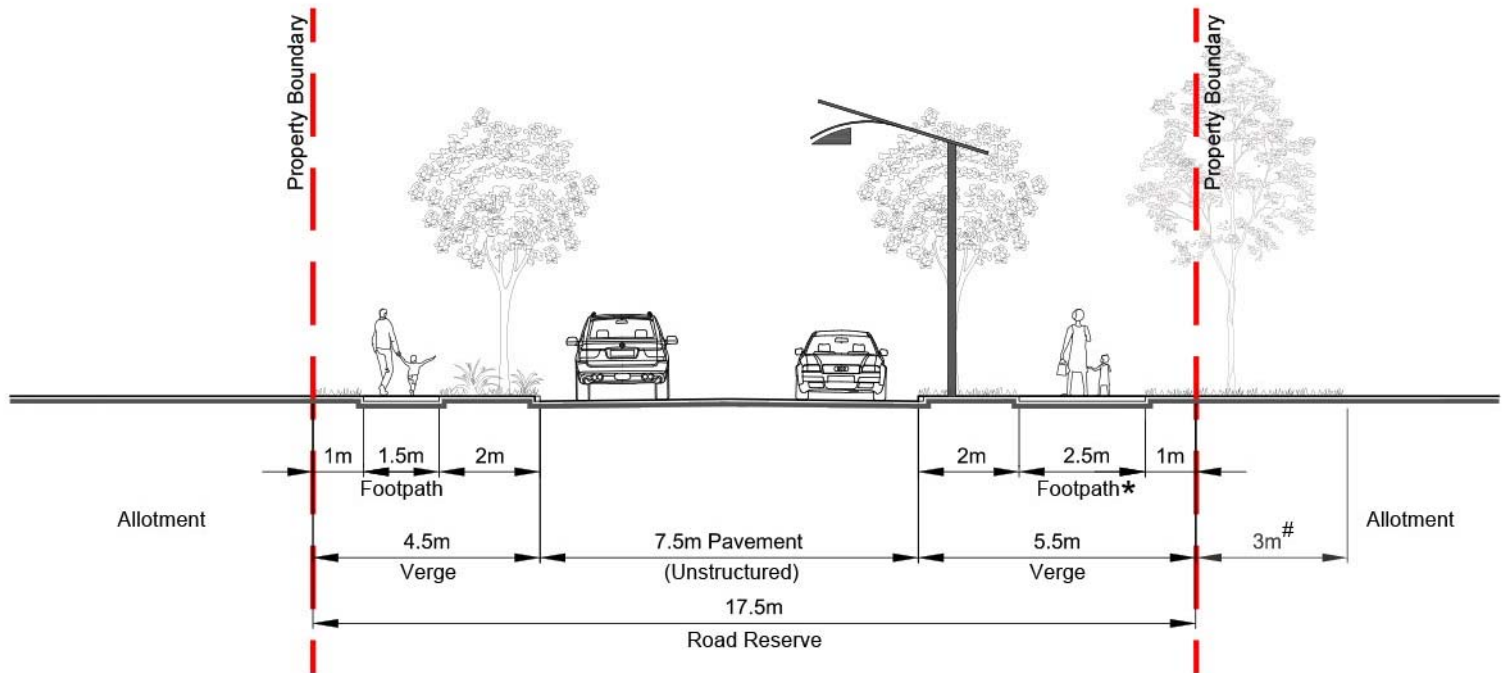



DATE: 06 FEB 2015

SCALE 1 : 150 @ A4
 0 1 2 4 6 8



DWG NAME : 167100-30E Road Sections

Access Street 17.5m
Green Link

--- Access Street - Standard - 15.5m

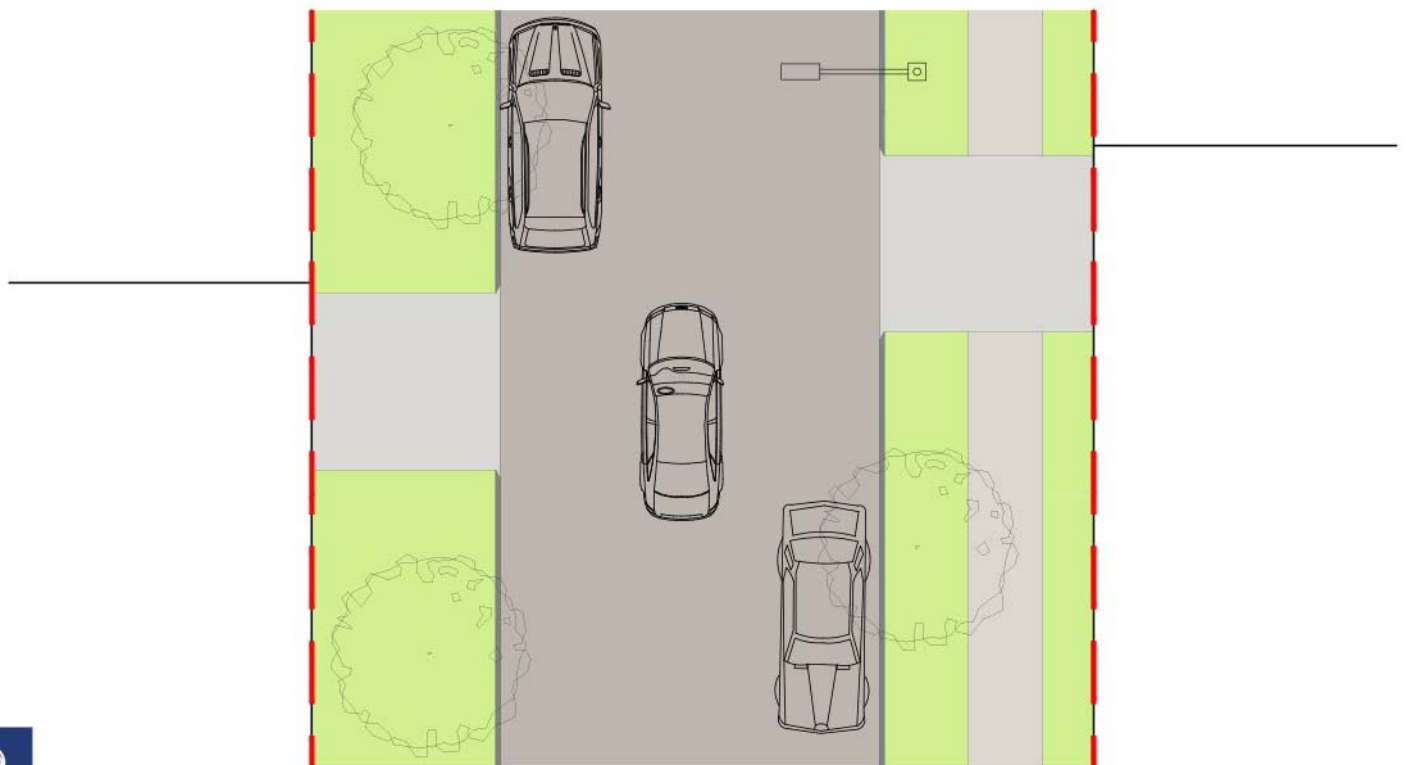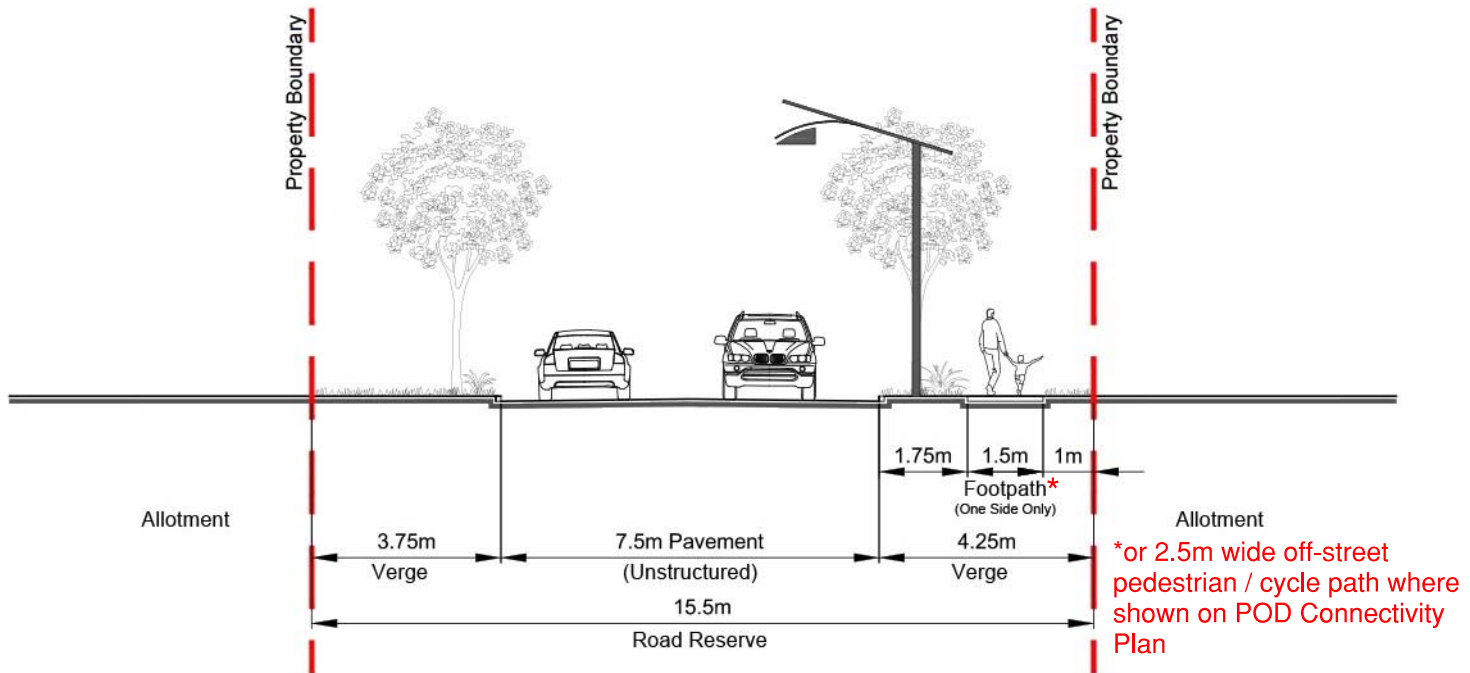


--- Access Street - Narrow Pavement - 15.5m

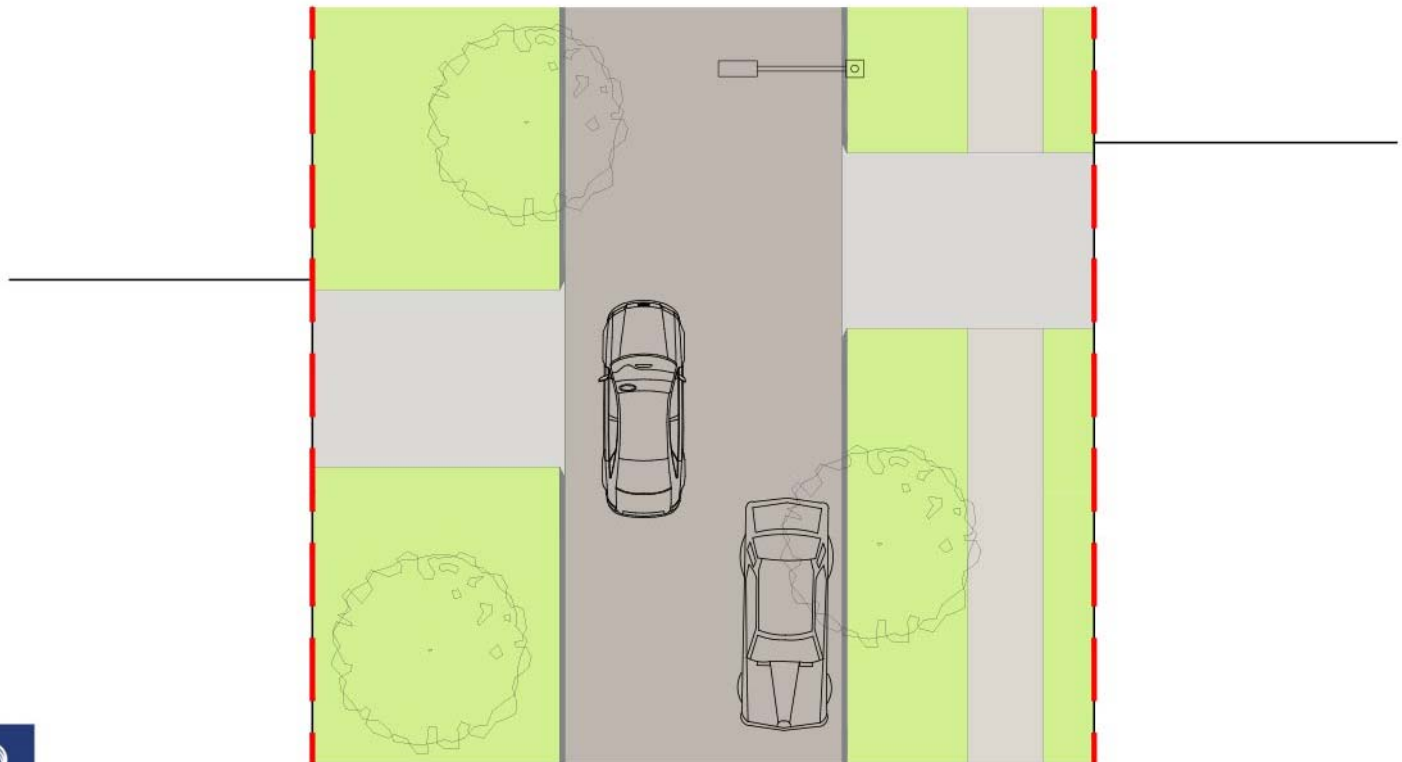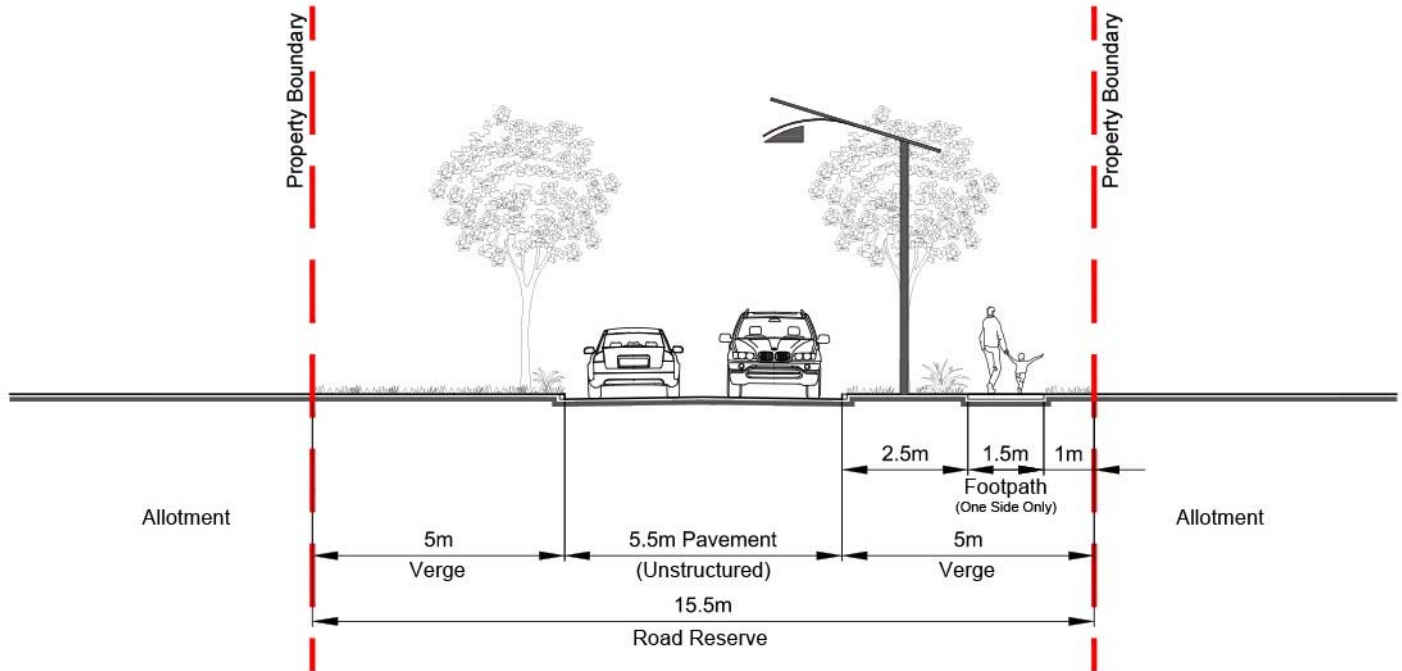


--- Access Street - Esplanade - 13.5m

* Indented bays present where shown on ROL plans

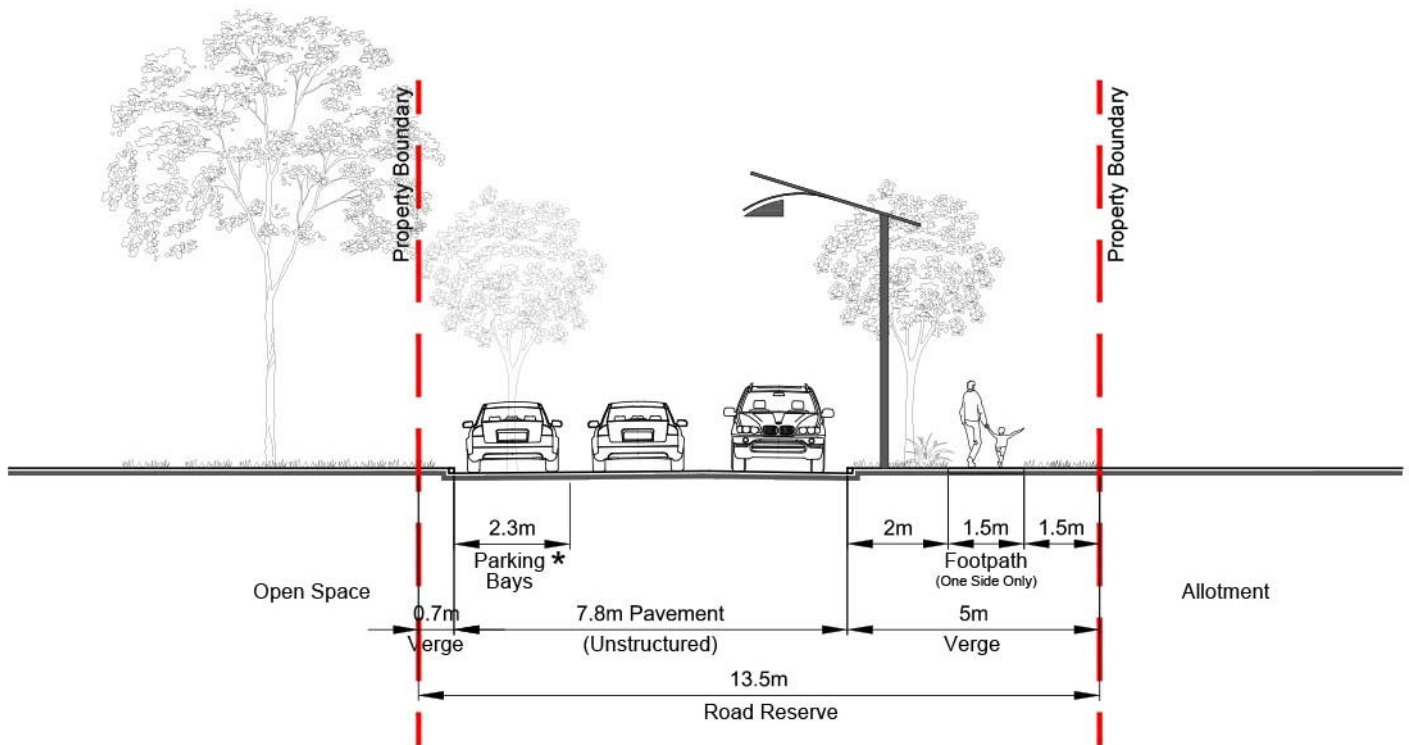


--- Laneway - 6.5m

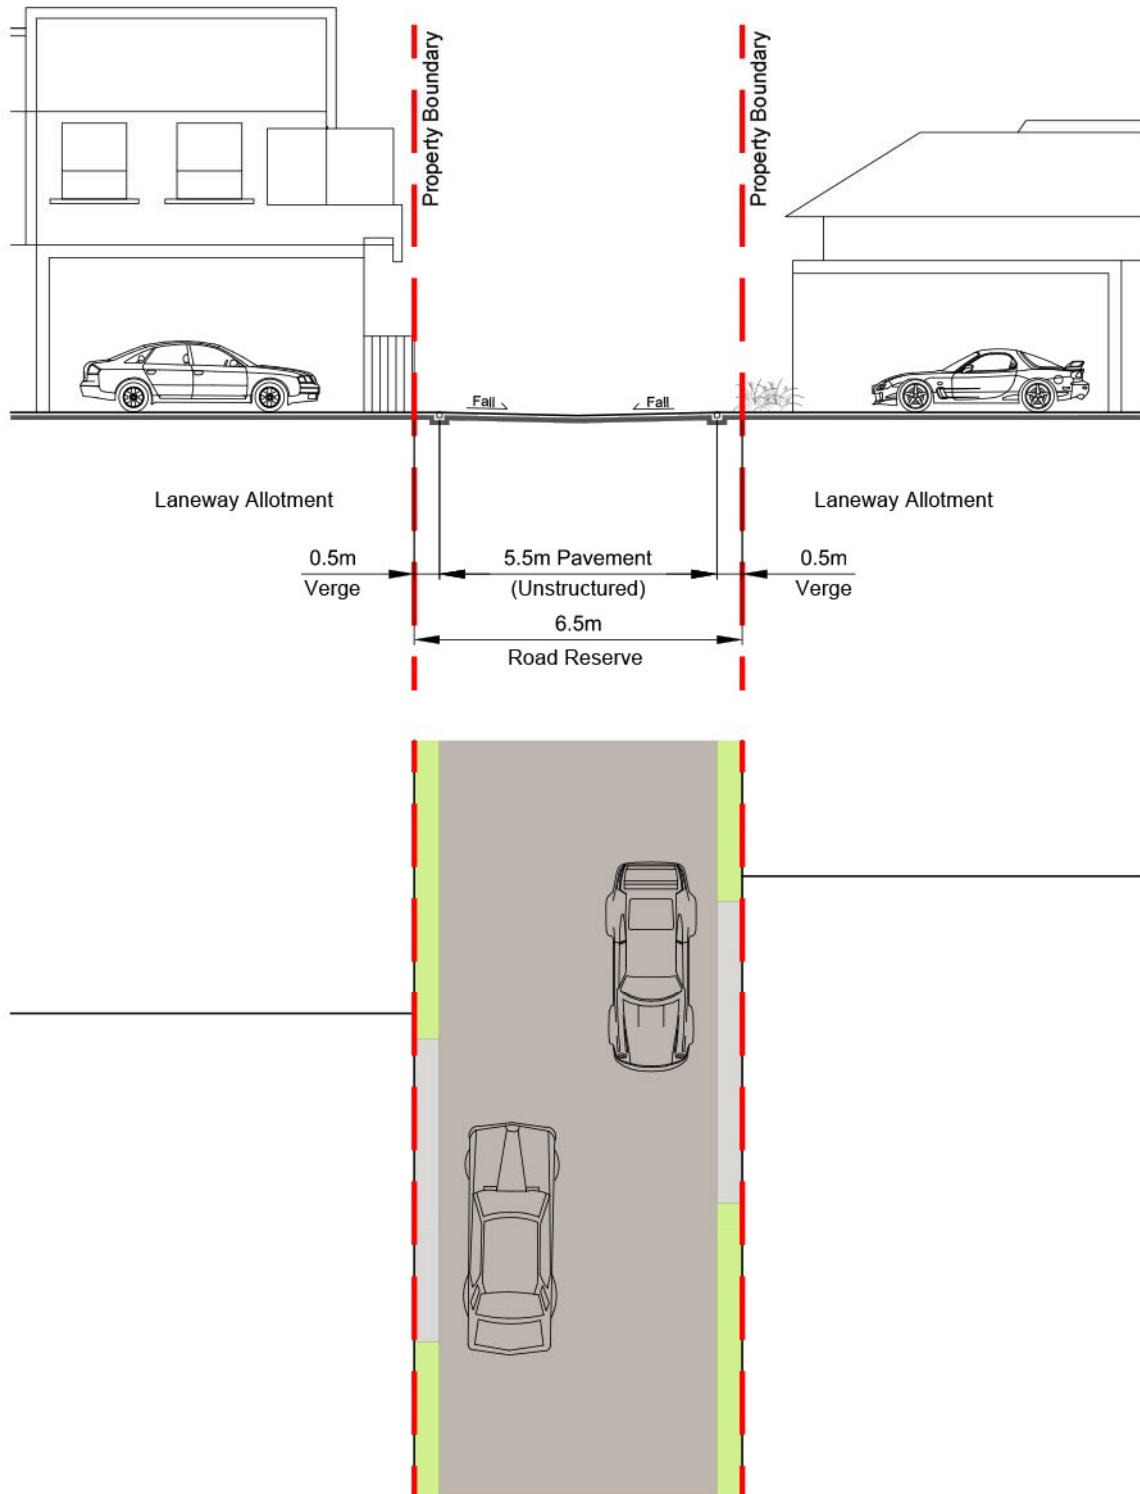

DATE: 06 FEB 2015

SCALE 1 : 150 @ A4

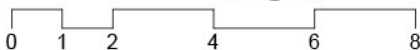

DWG NAME : 167100-30E Road Sections

Laneway 6.5m
Standard Section