




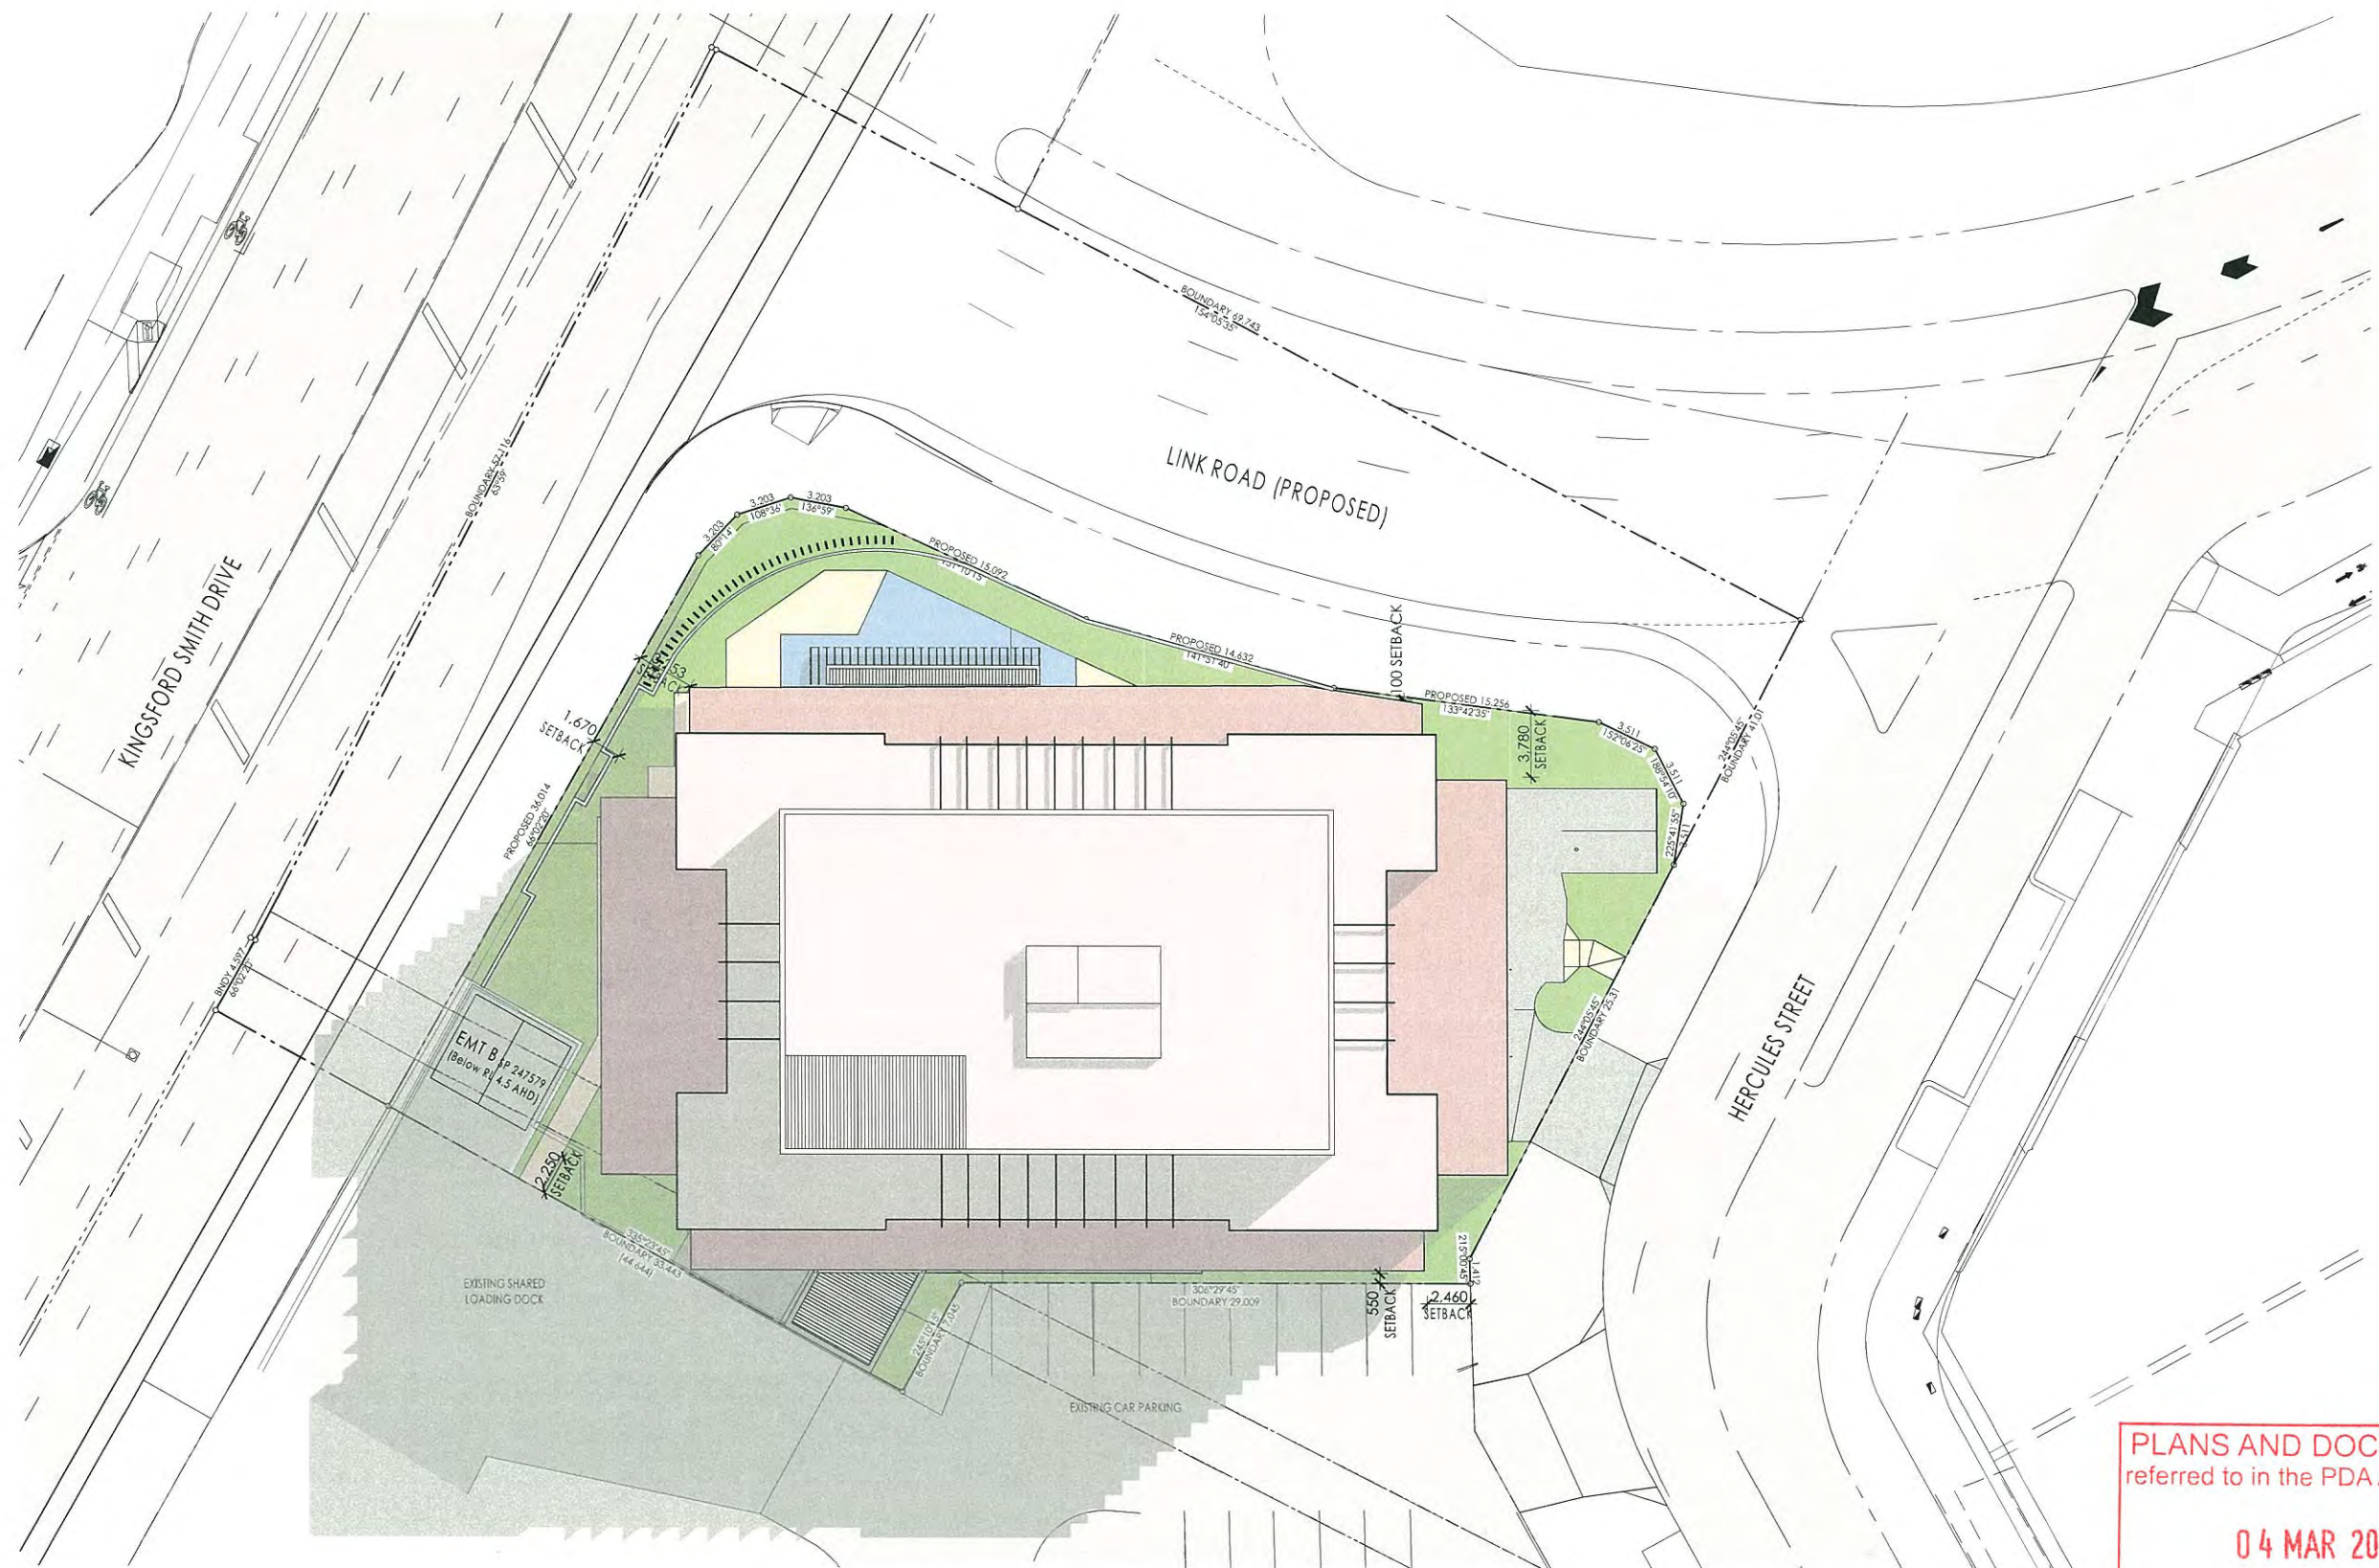

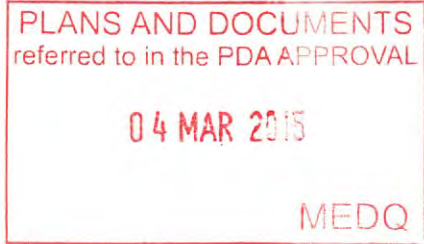


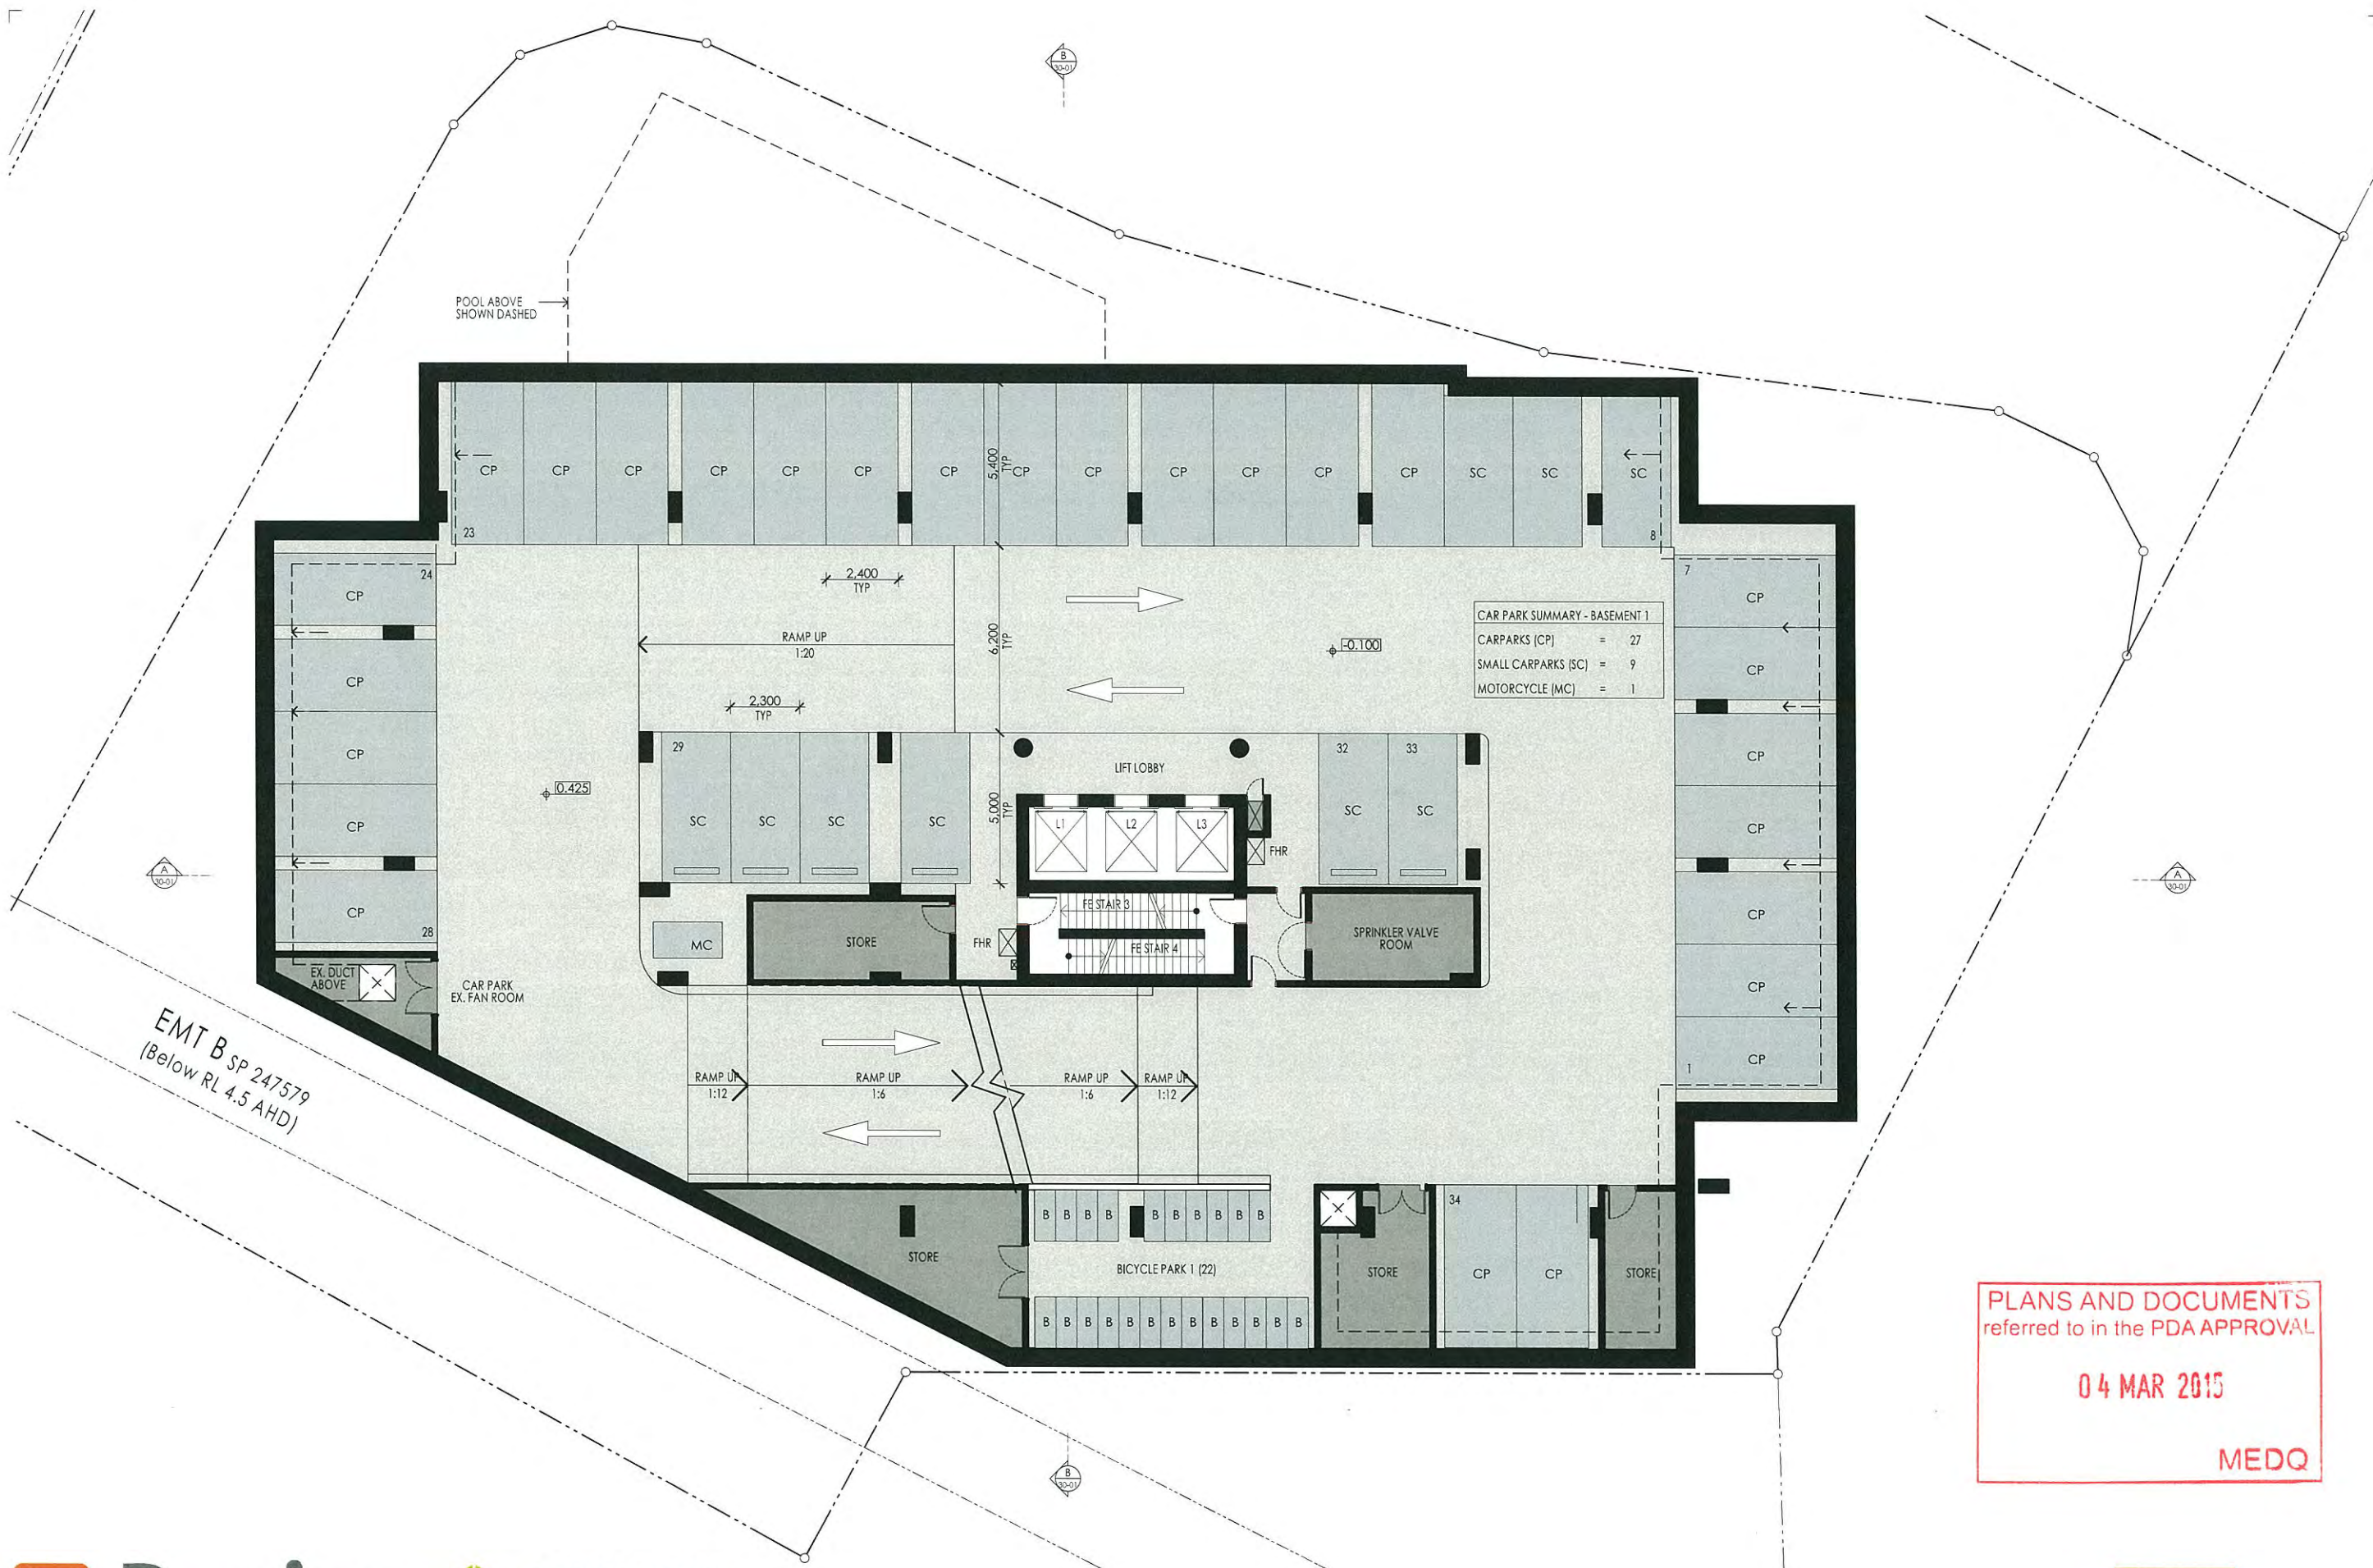


PLANS AND DOCUMENTS
referred to in the PDA APPROVAL

04 MAR 2015

MEDQ

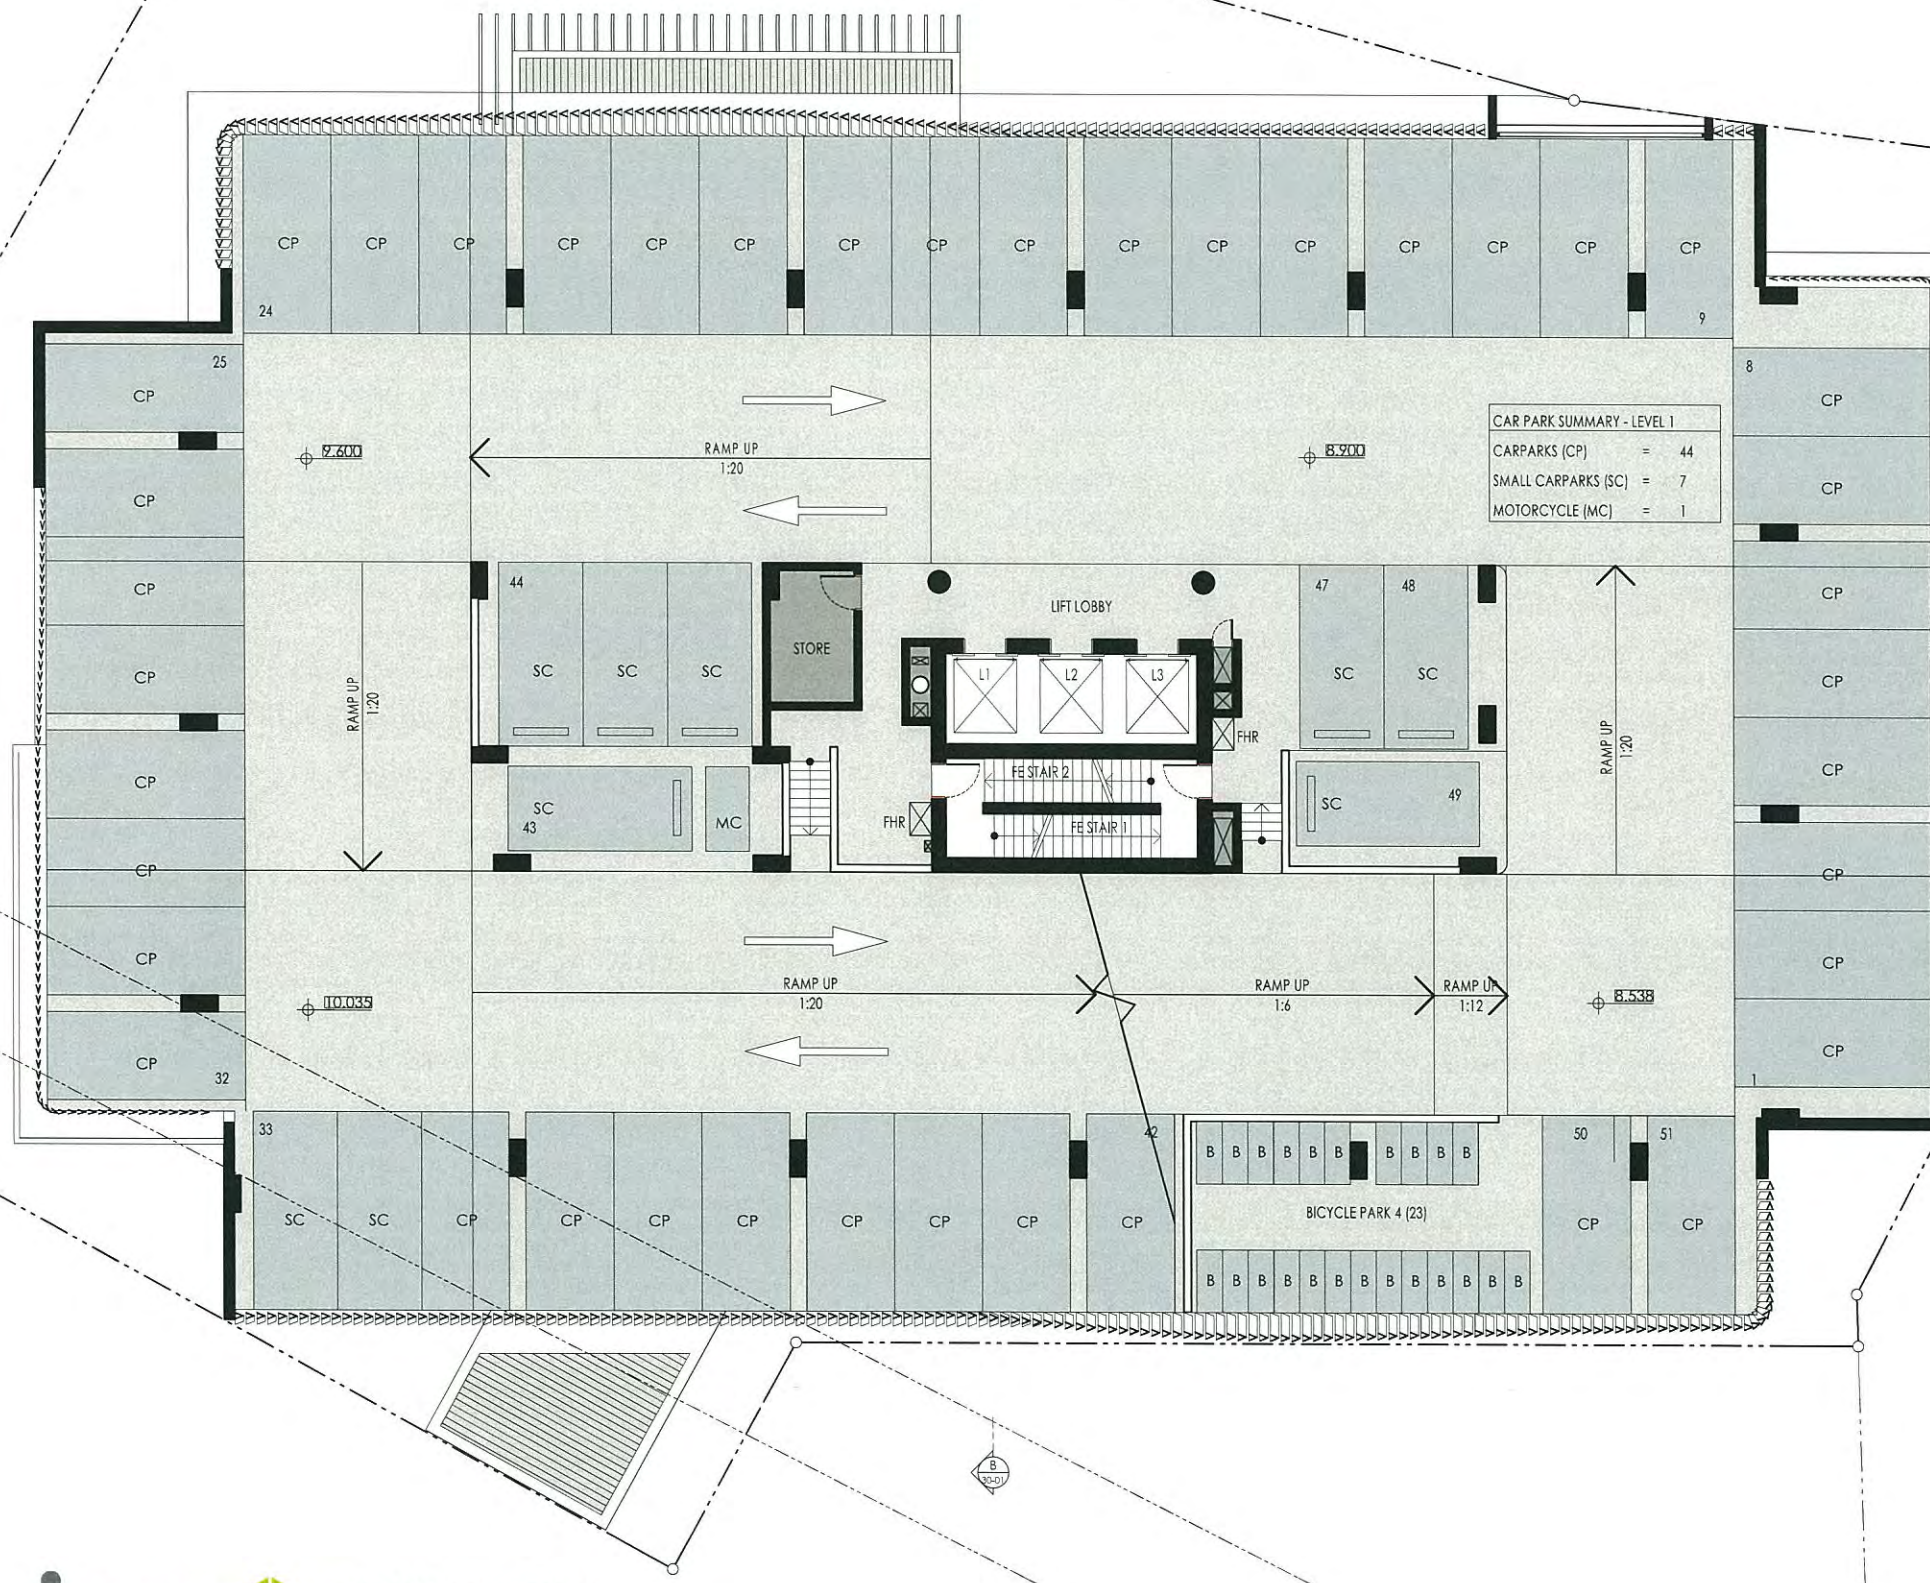


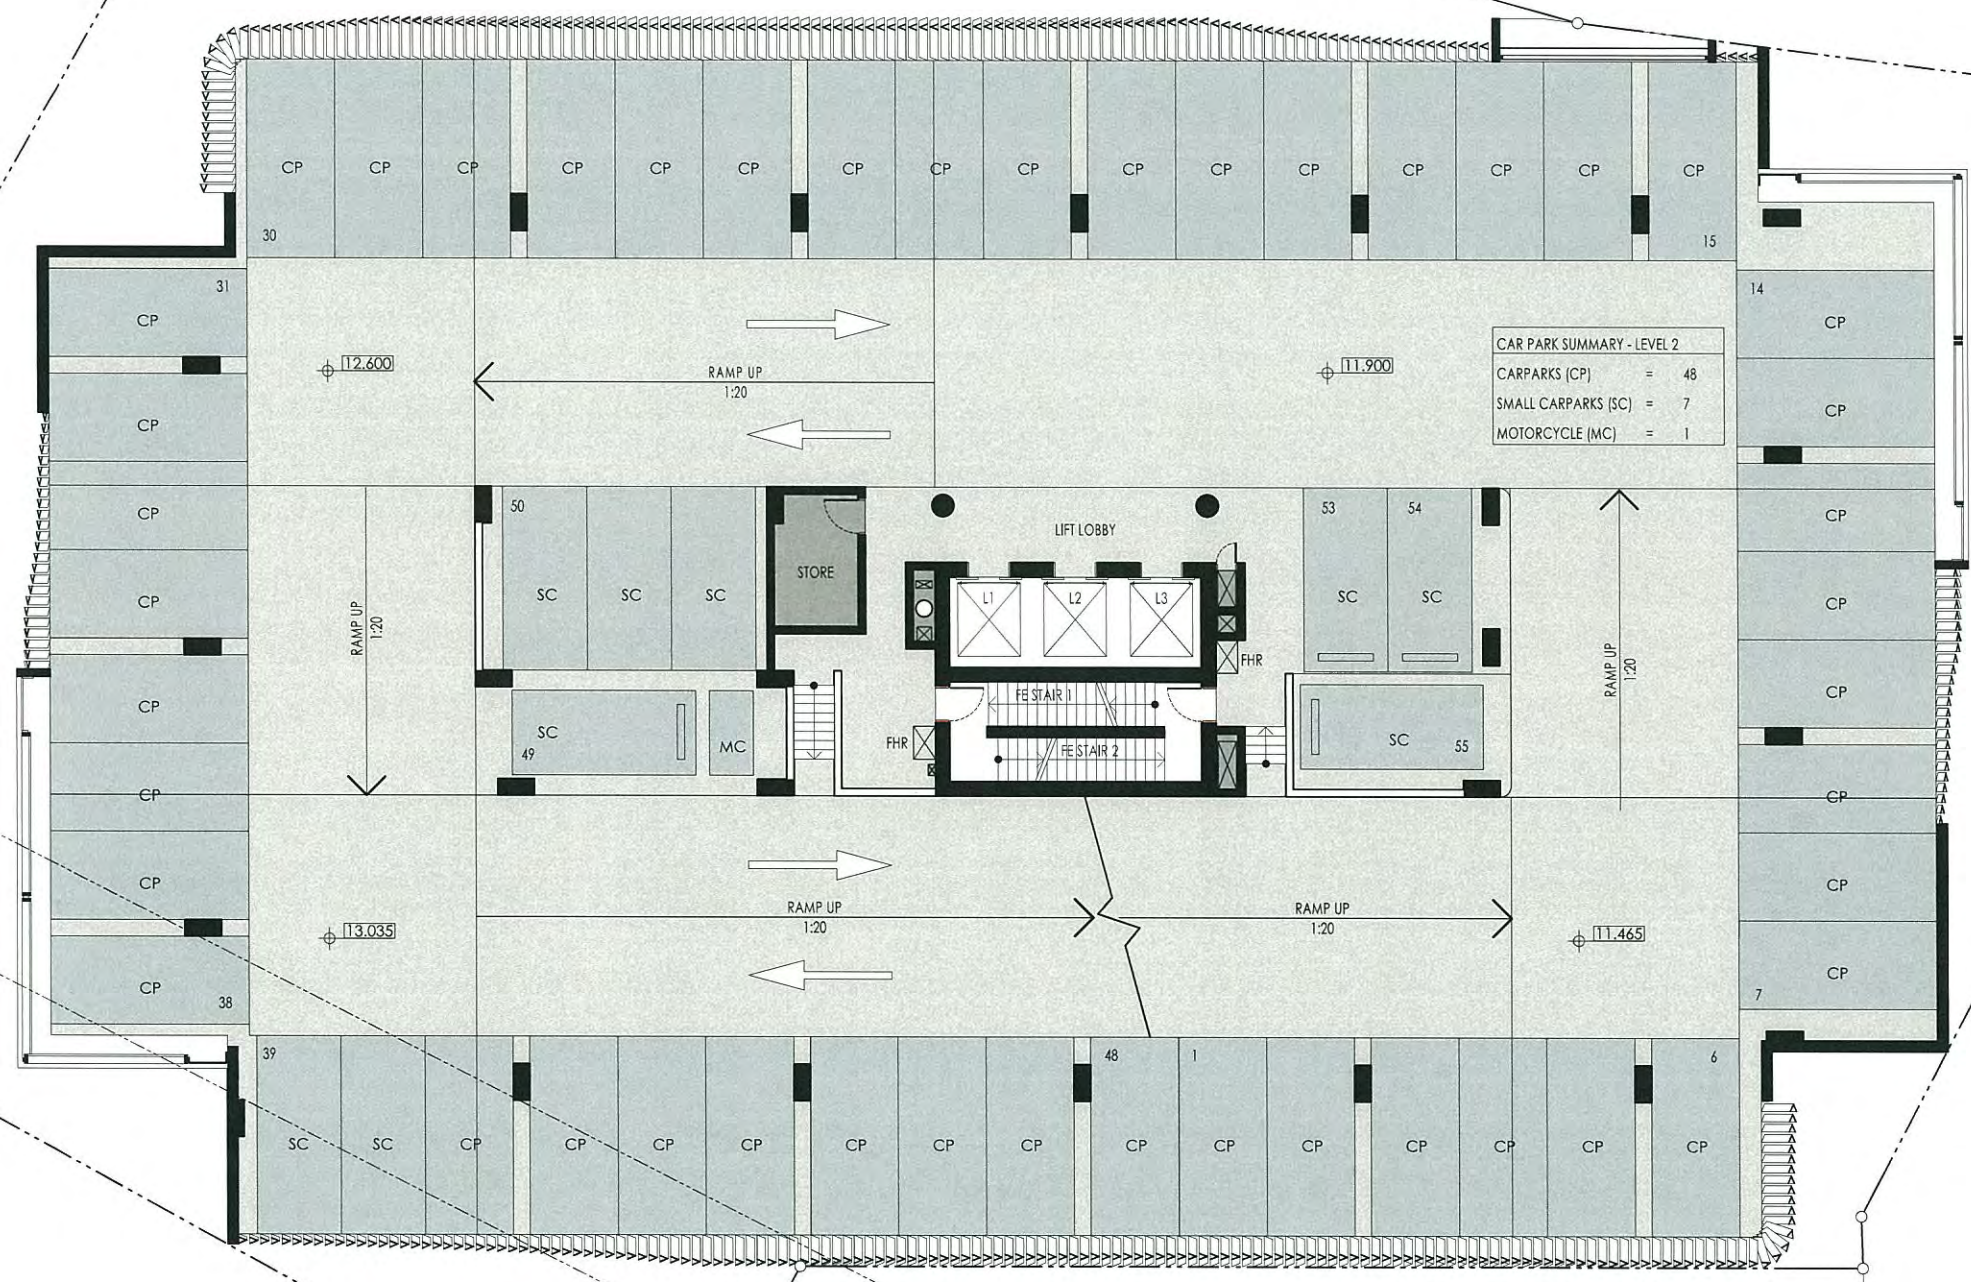

PLANS AND DOCUMENTS
referred to in the PDA APPROVAL

04 MAR 2015


MEDQ

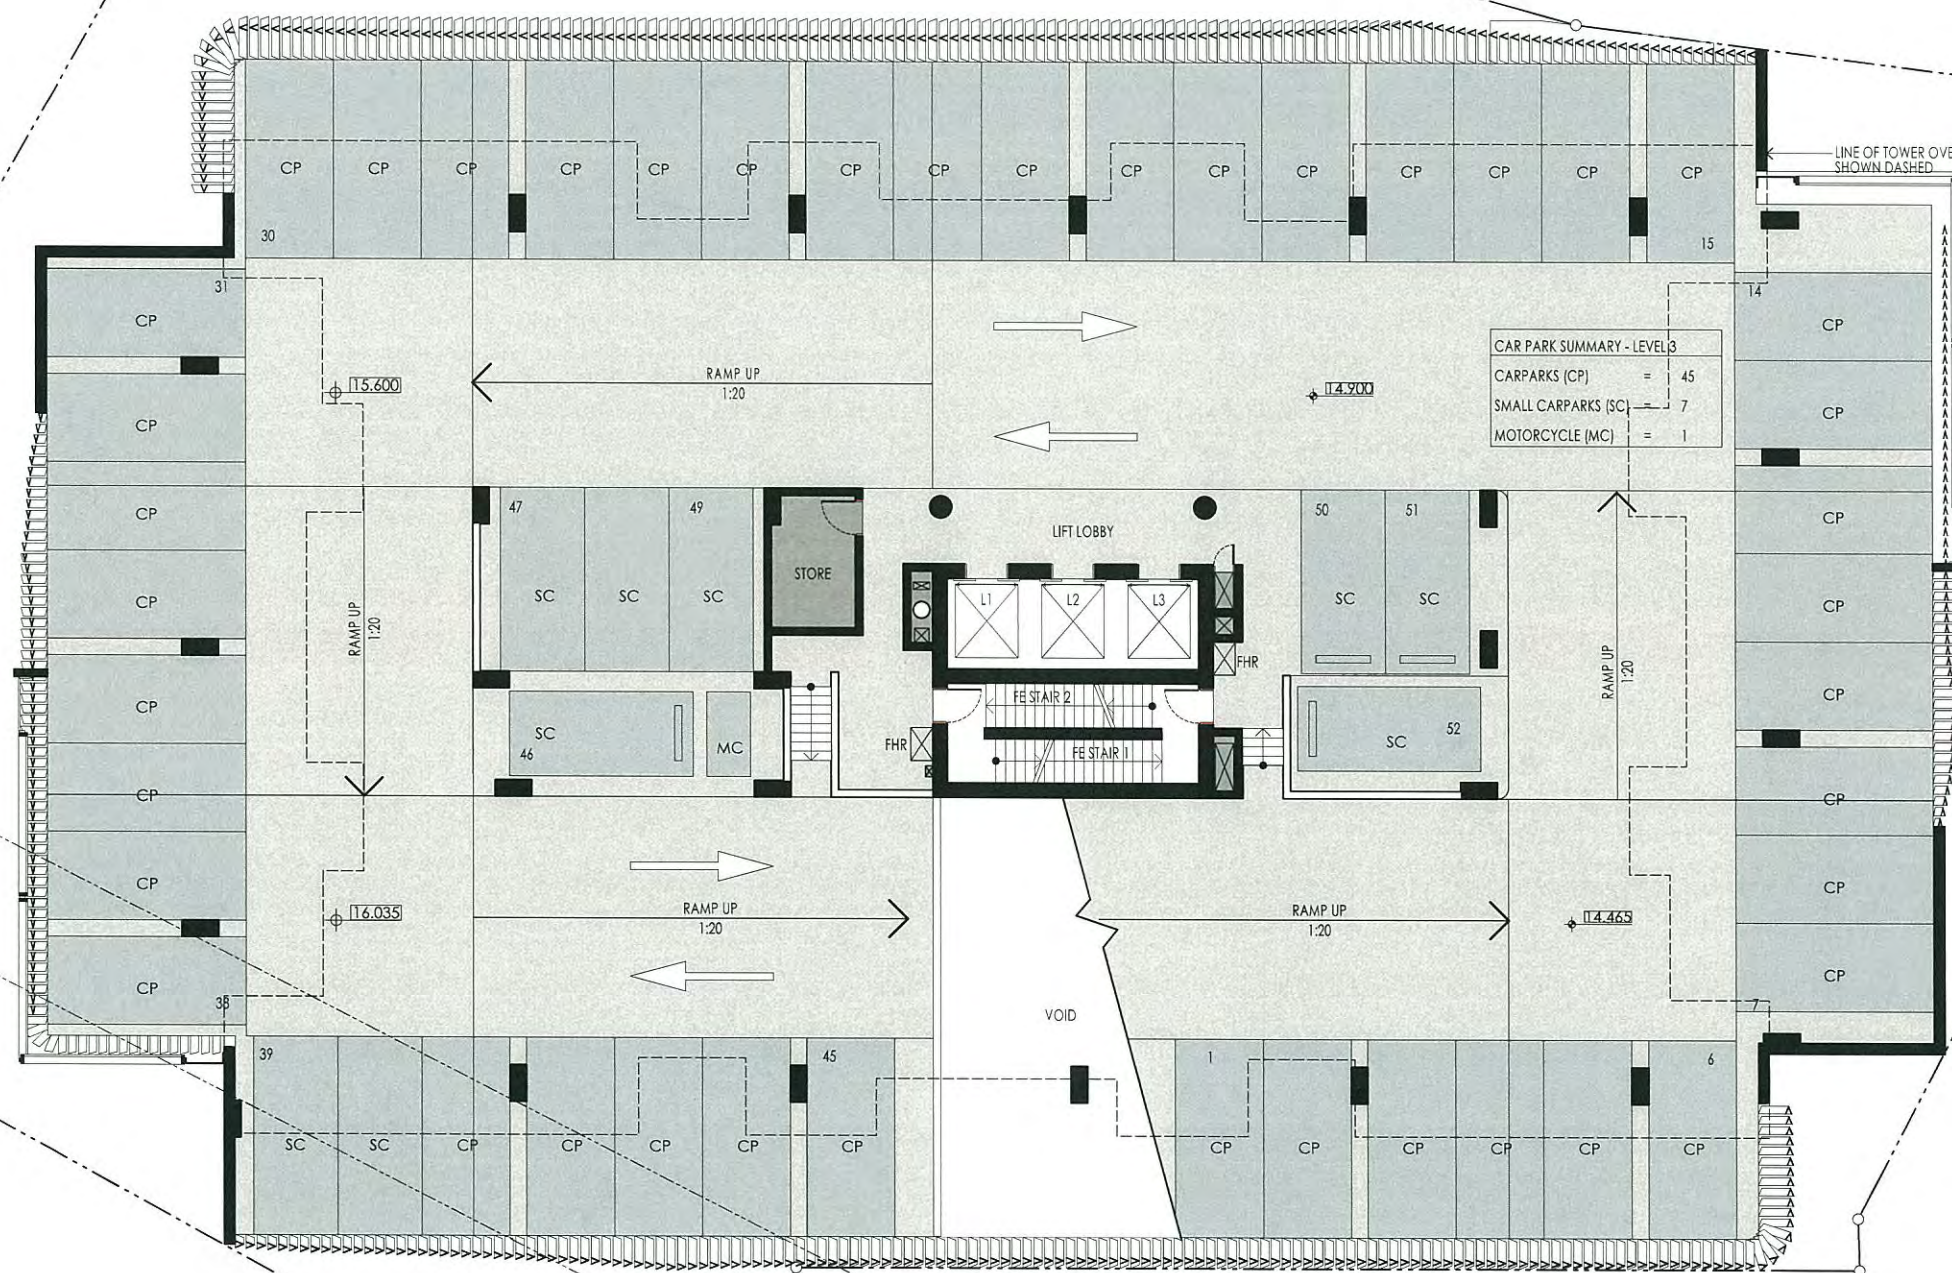

PLANS AND DOCUMENTS
referred to in the PDA APPROVAL

04 MAR 2015


MEDQ

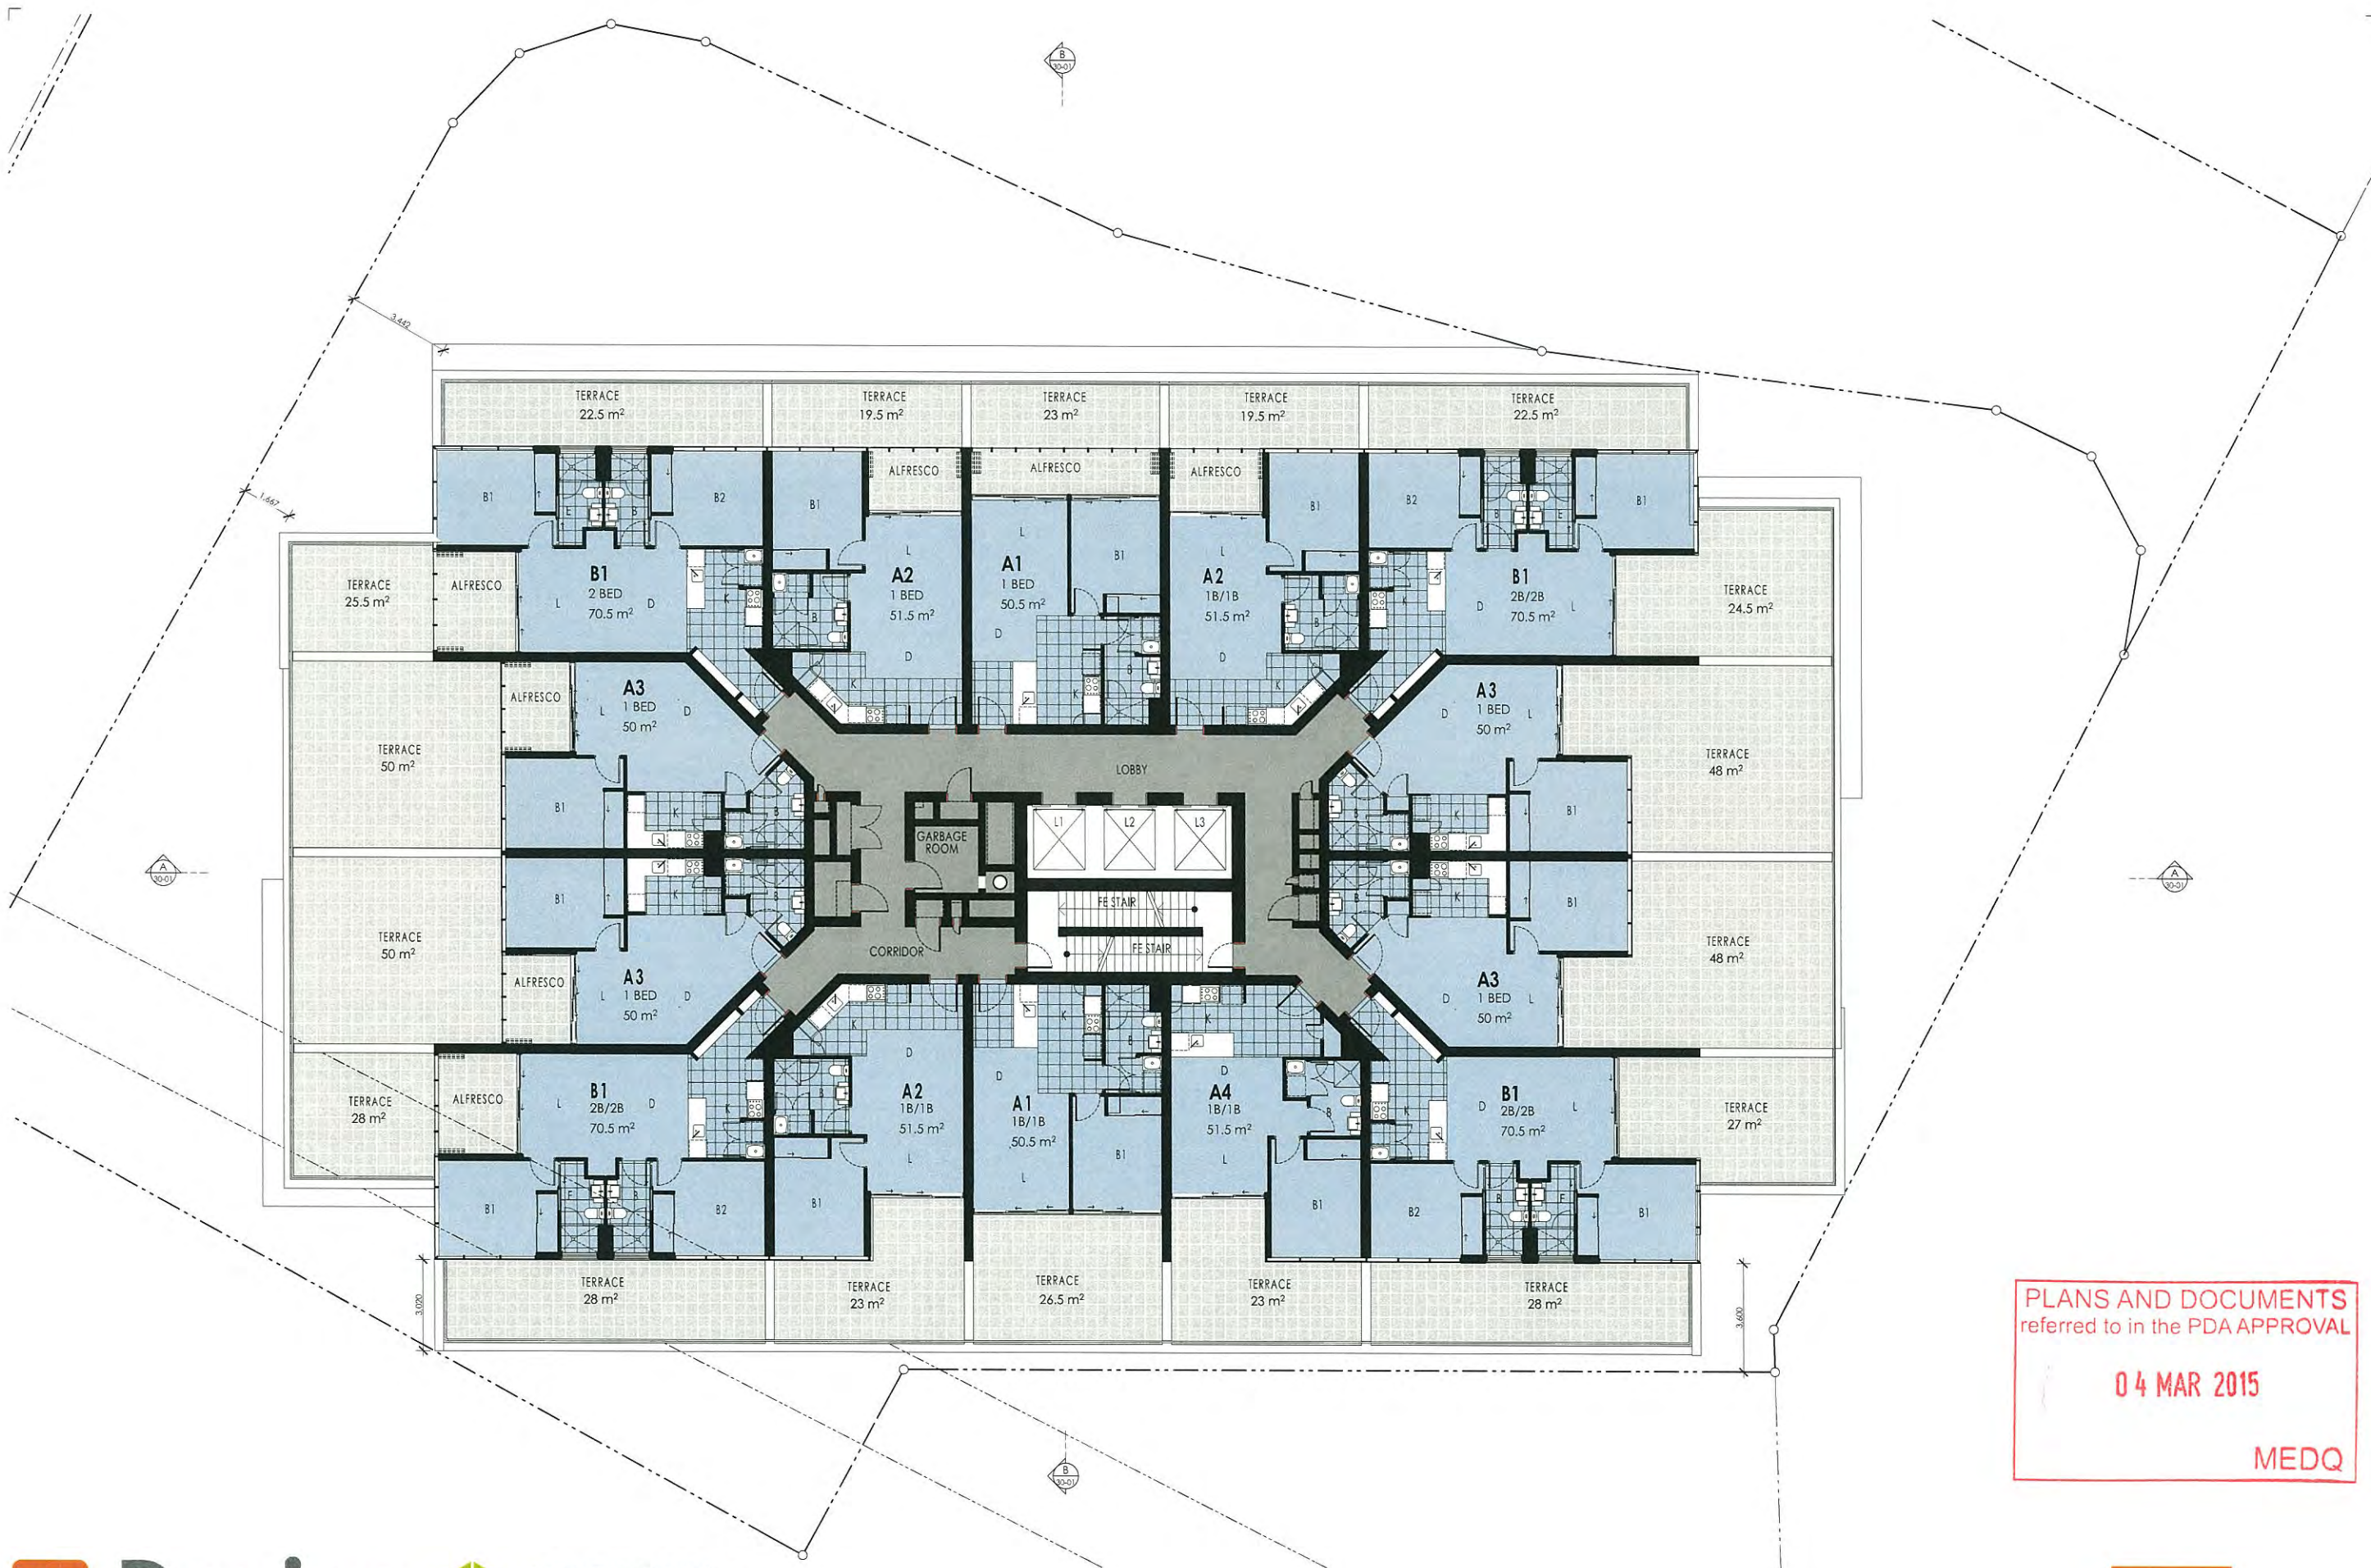

PLANS AND DOCUMENTS
referred to in the PDA APPROVAL

04 MAR 2015


MEDQ

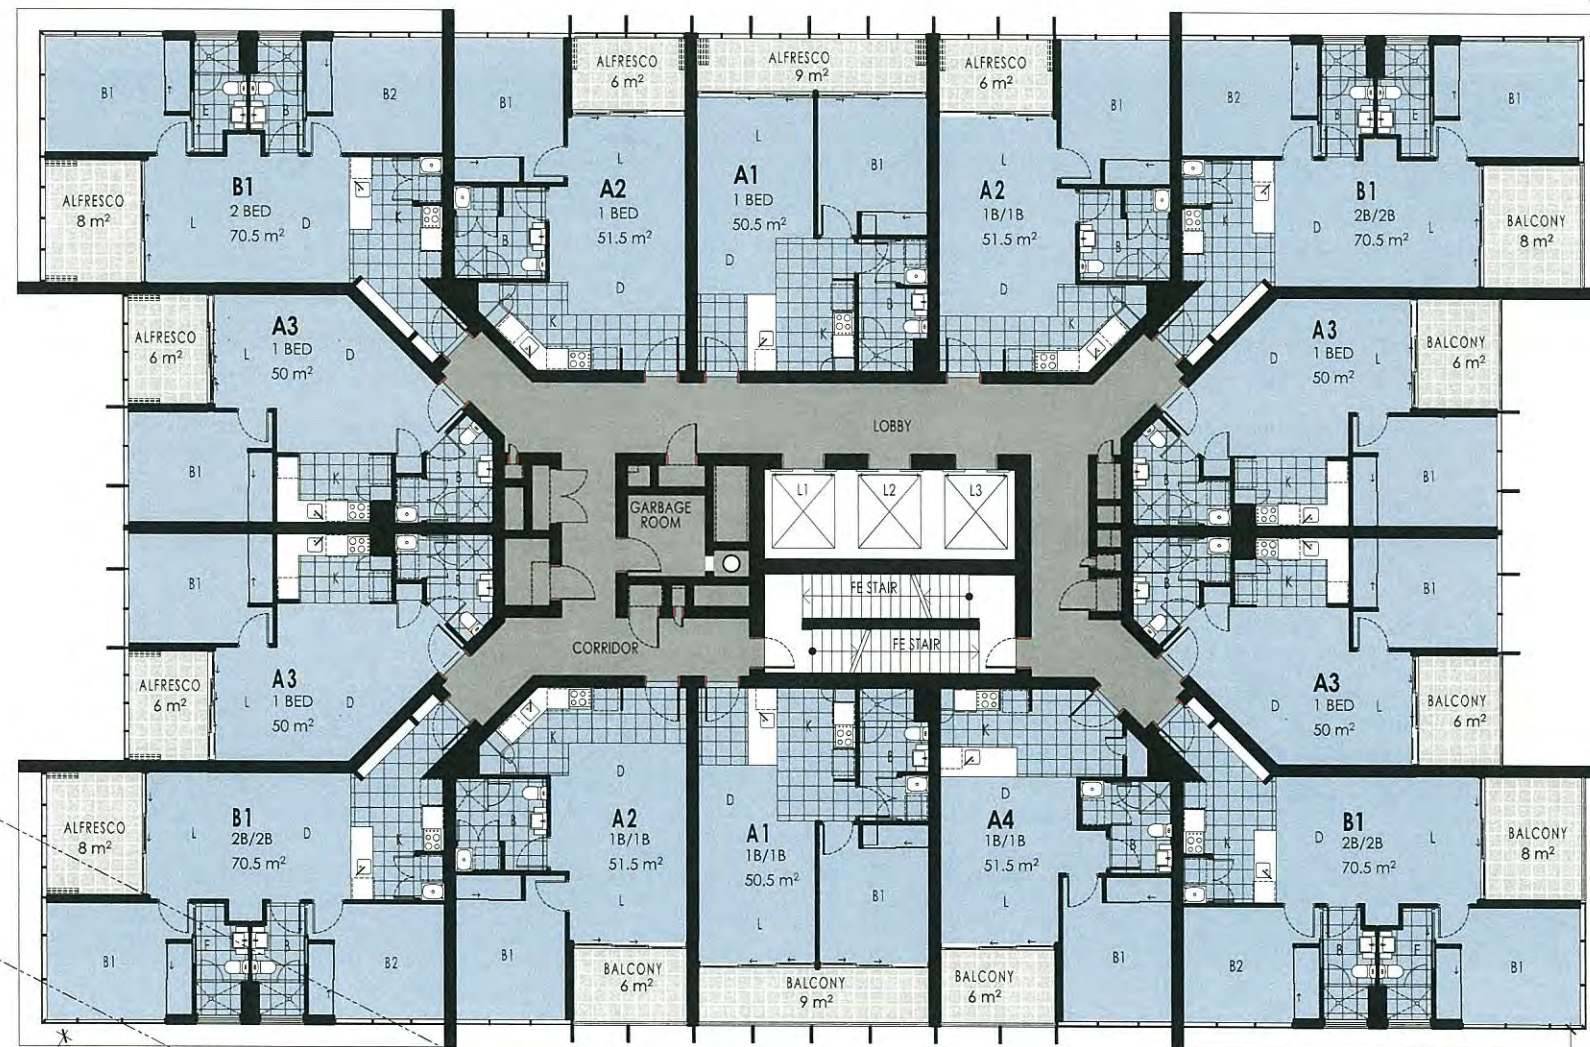

PLANS AND DOCUMENTS
referred to in the PDA APPROVAL

04 MAR 2015



MEDQ

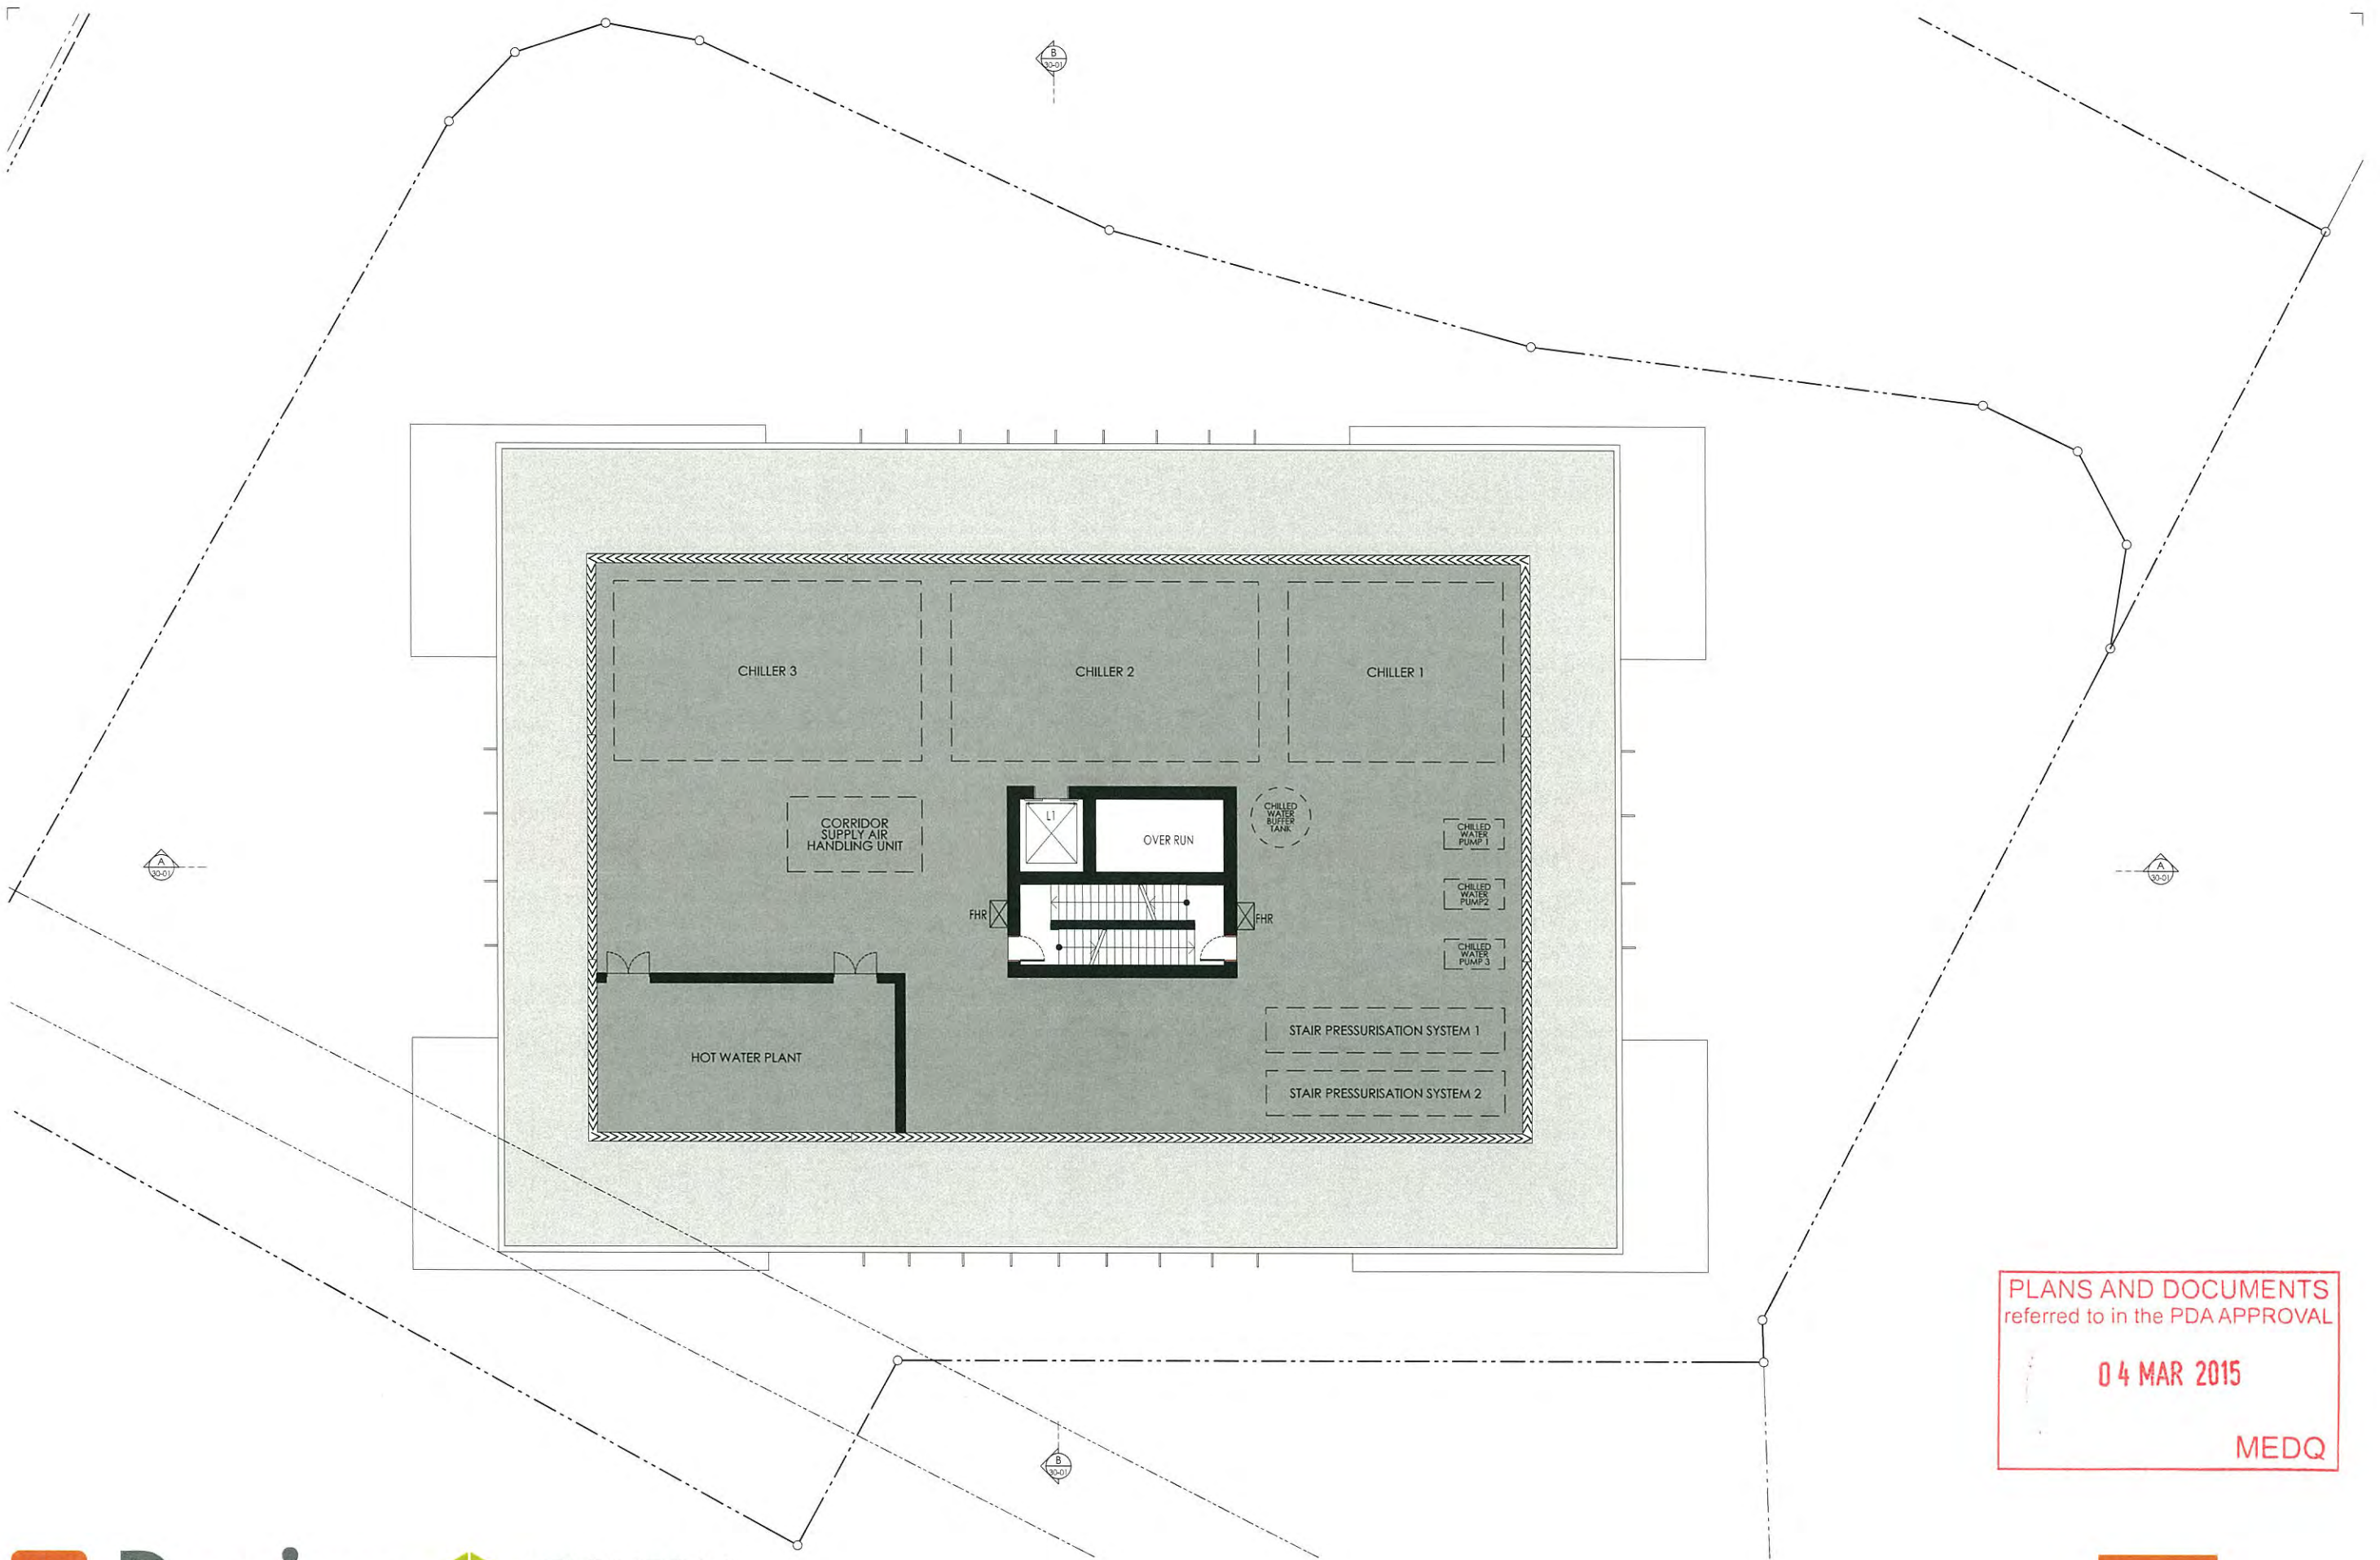


PLANS AND DOCUMENTS
referred to in the PDA APPROVAL

04 MAR 2015


MEDQ

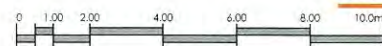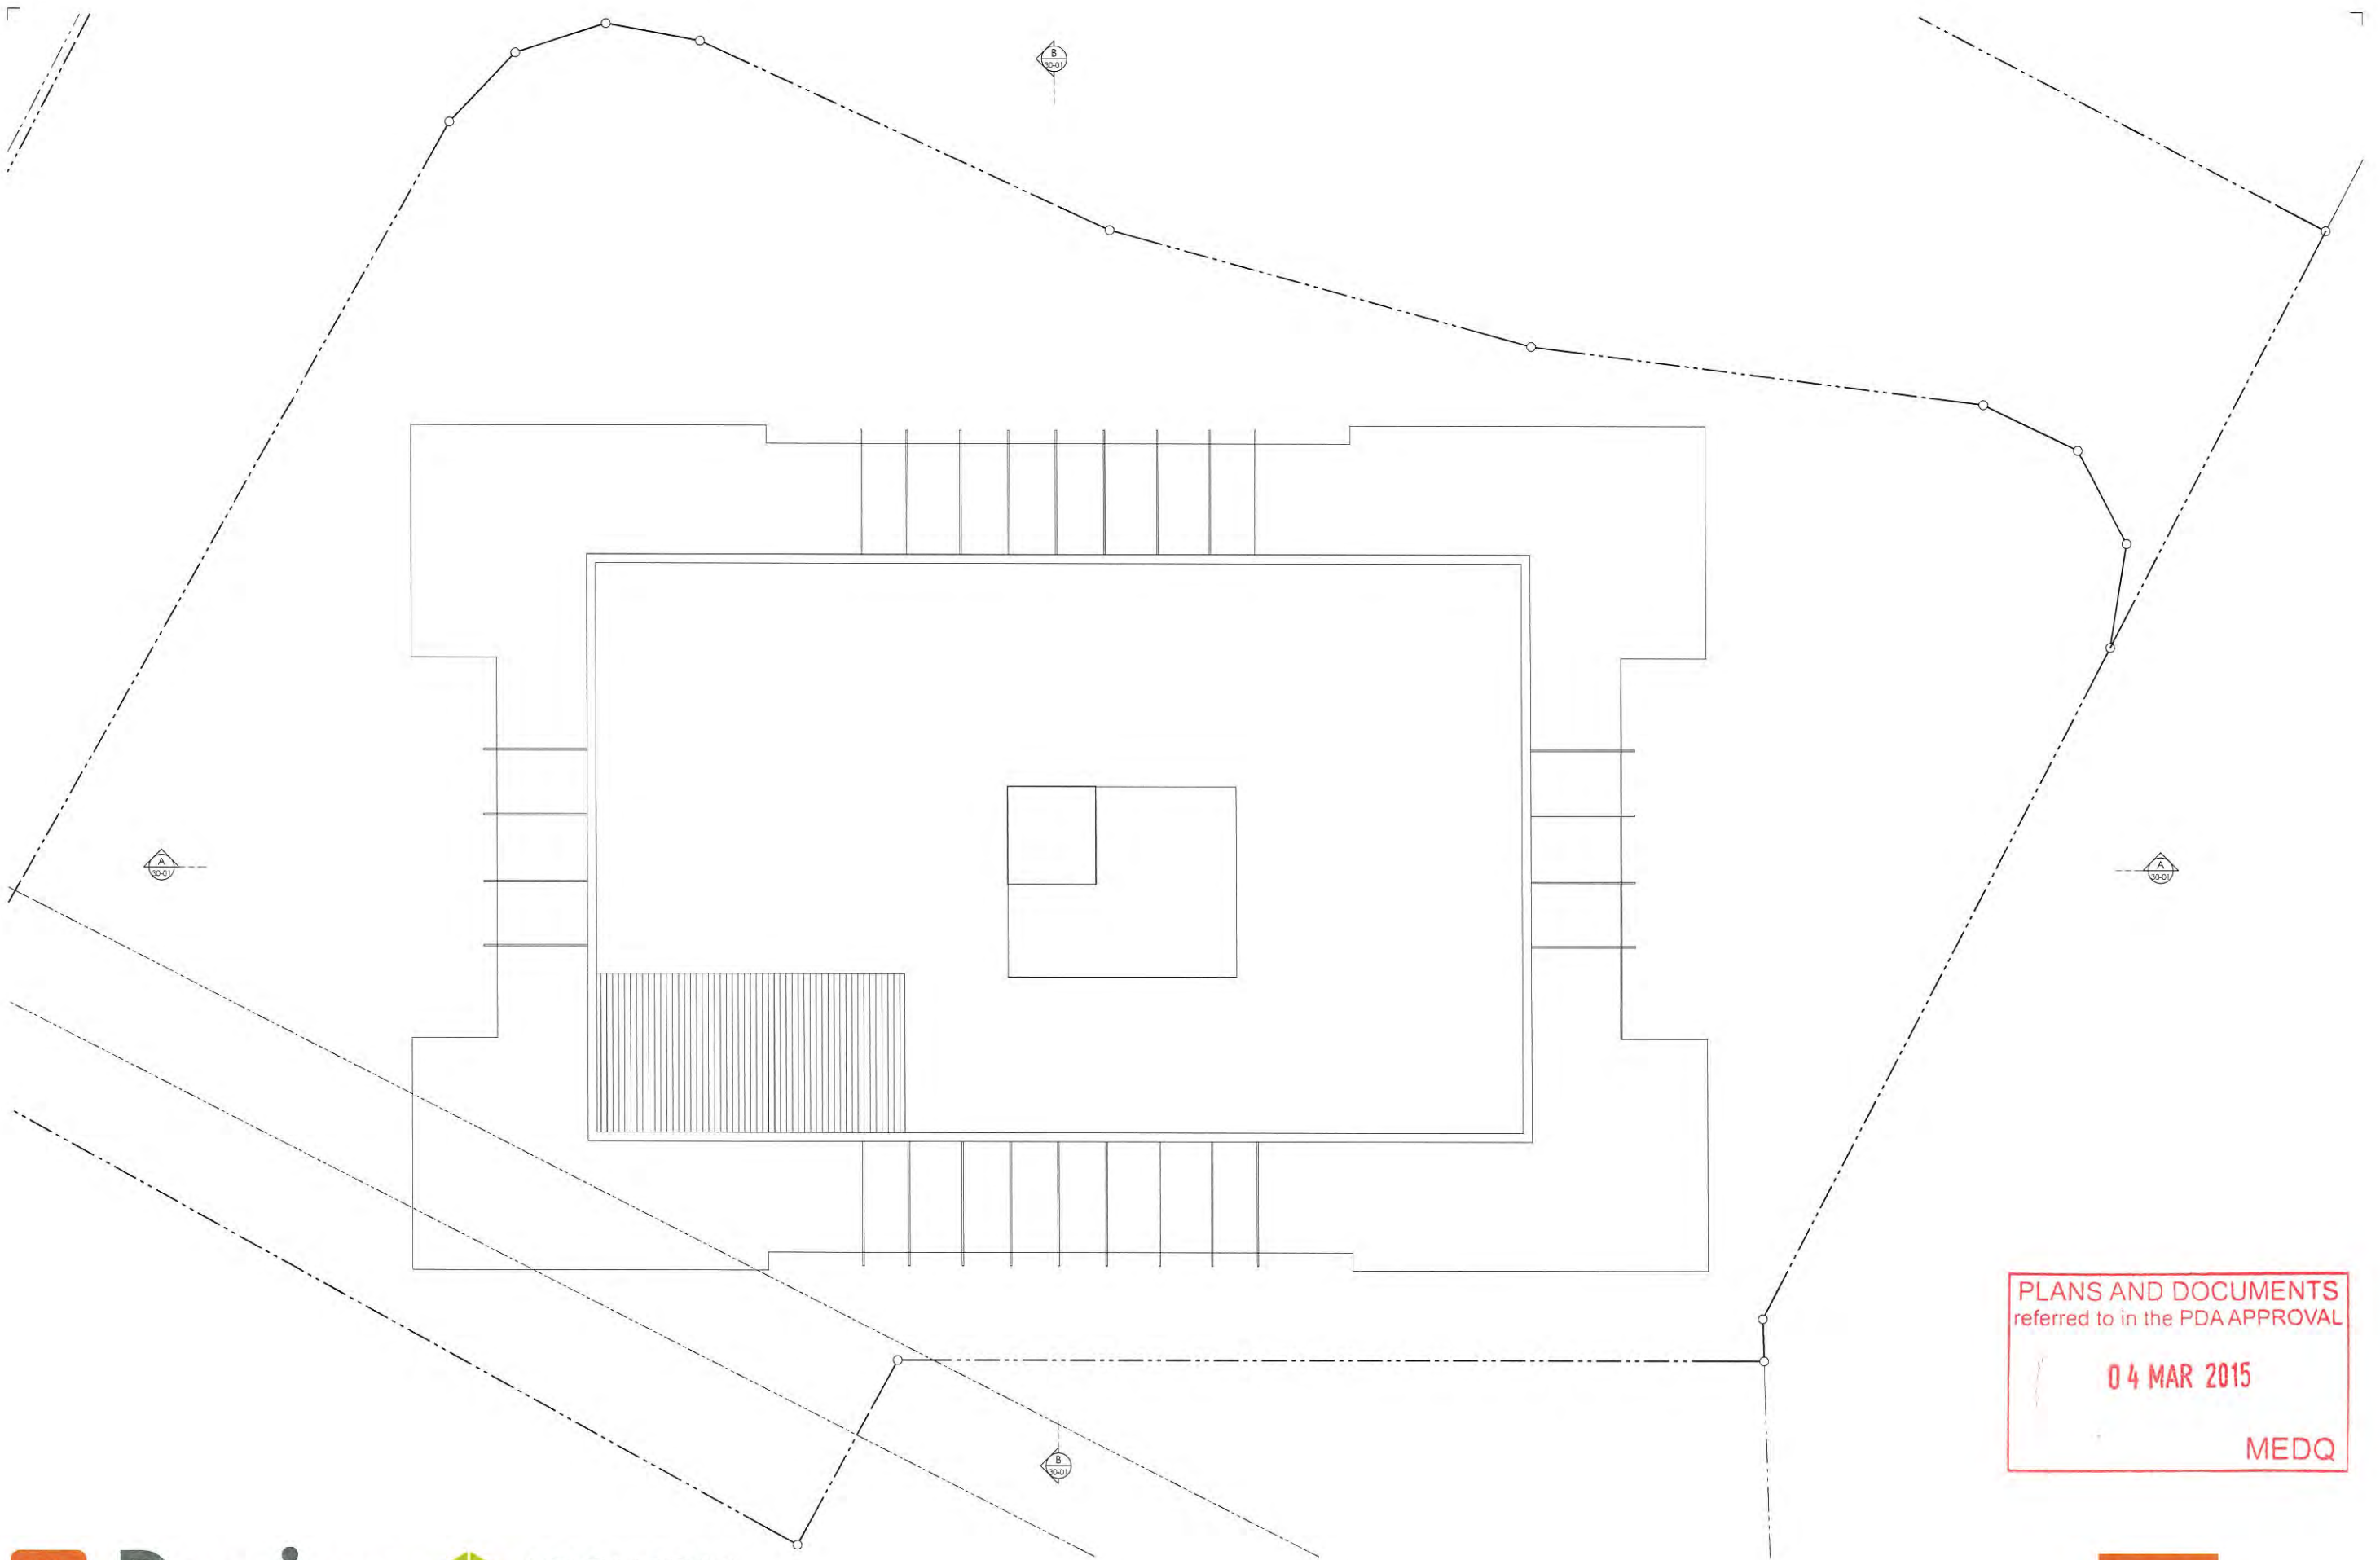

NOTE
REFER DRAWINGS A-DA-10-08 AND A-DA-10-09 FOR
ALFRESCO/BALCONY LOCATION

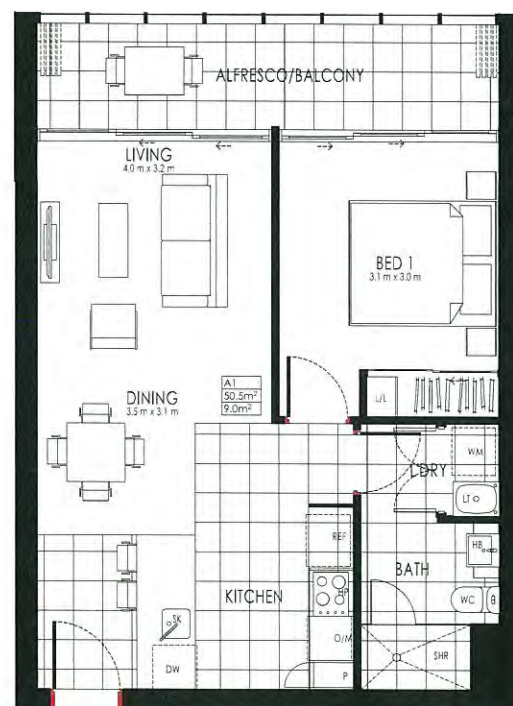


UNIT A1

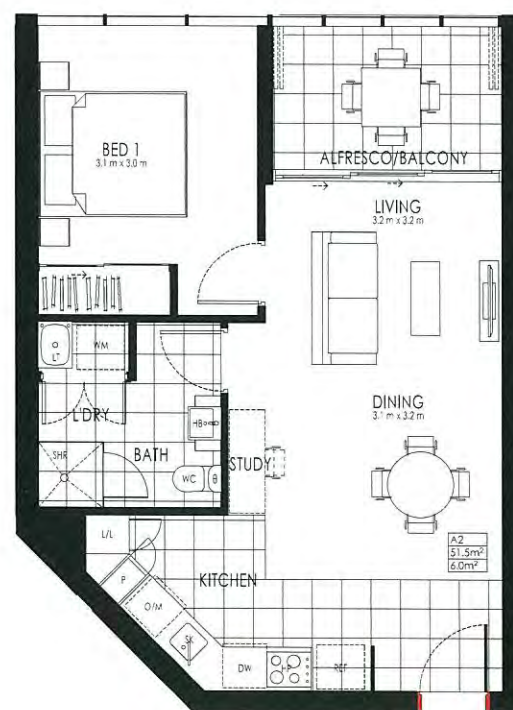


UNIT A2



UNIT A3

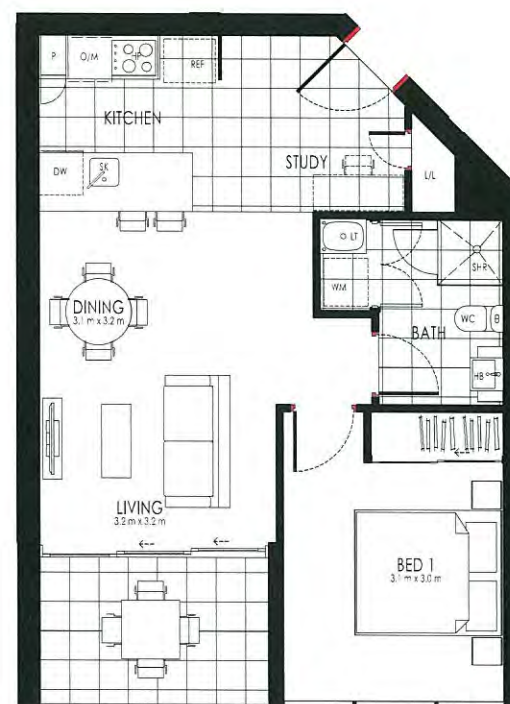

UNIT A4

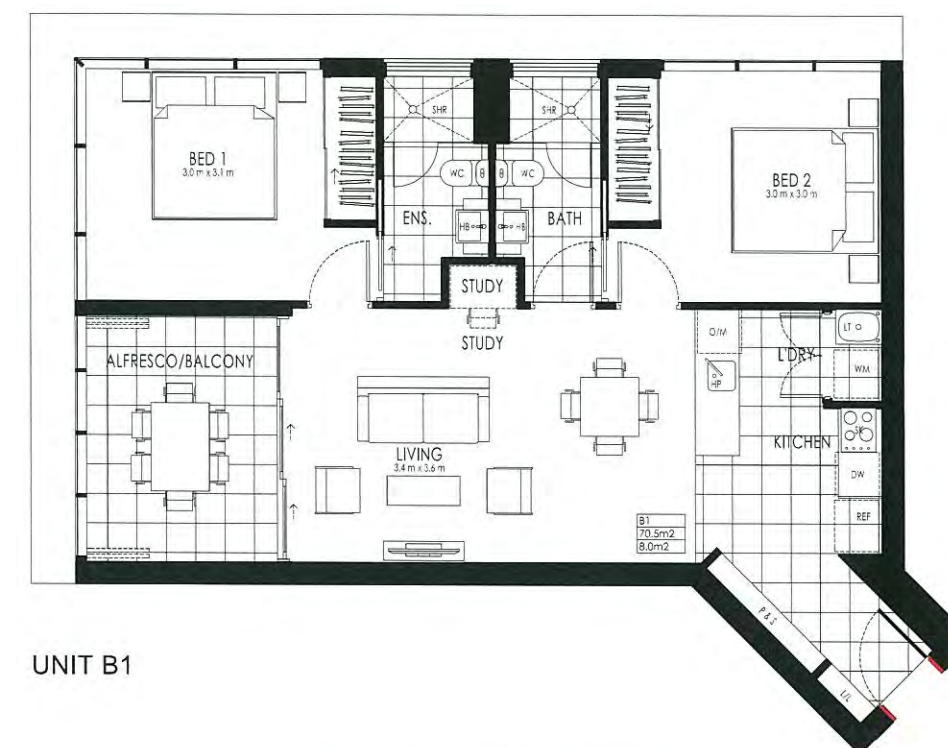


UNIT B1

PLANS AND DOCUMENTS
referred to in the PDA APPROVAL


04 MAR 2015

MEDQ

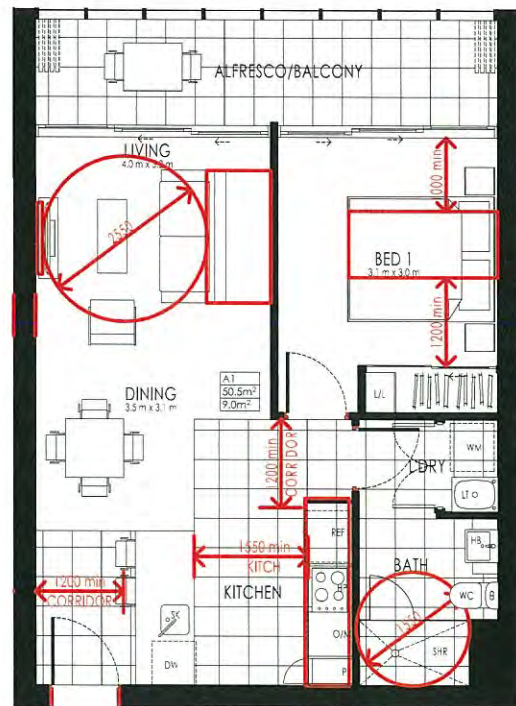

LEGEND
 ↔ MIN CLEARANCES
 □ ALTERNATIVE FURNITURE POSITIONS

UNIT A1

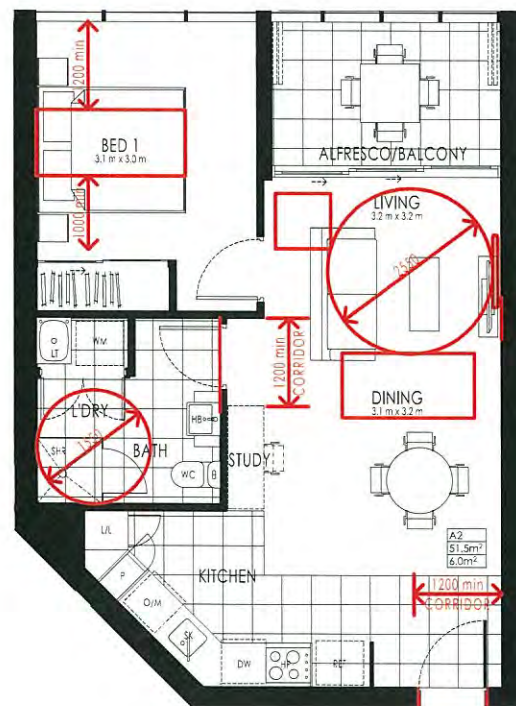


UNIT A2

PLANS AND DOCUMENTS
 referred to in the PDA APPROVAL
 04 MAR 2015
 MEDQ




SOUTHERN ELEVATION

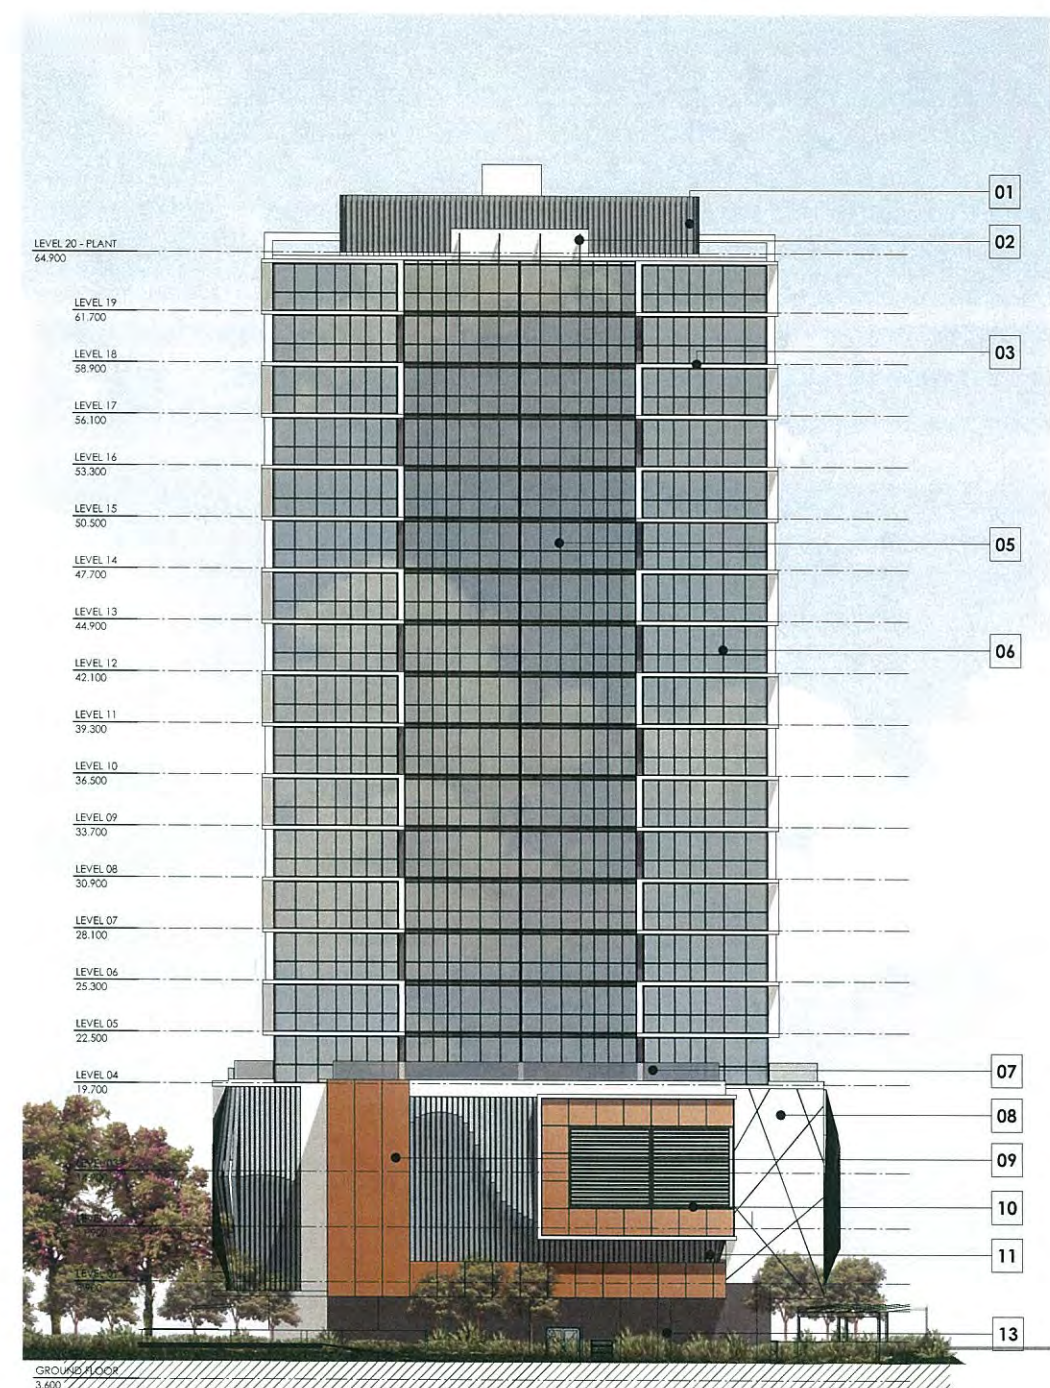


WESTERN ELEVATION


FINISHES LEGEND

01. VERTICAL METAL PLANT SCREEN - POWDERCOATED
02. VERTICAL ALUMINIUM SUNSHADES - POWDERCOATED
03. EXPRESSED CONCRETE SLAB EDGES - PAINTED
04. GLASS BALUSTRADES
05. STICK SYSTEM GLAZING - POWDERCOATED
06. WINDOW AND DOOR FRAMES - POWDERCOATED
07. MASONRY PANELS - PAINTED
08. MASONRY PANEL WITH DECORATIVE GROOVES - PAINTED
09. PRE-FINISHED ALUMINIUM COMPOSITE PANELS
10. HORIZONTAL METAL CARPARK LOUVRES - POWDERCOATED
11. THREE DIMENSIONAL METAL CARPARK SCREEN - POWDERCOATED
12. BATTENED ROOF WITH EXPOSED STEEL STRUCTURE
13. CONCRETE COLUMNS - PAINTED
14. SHOP FRONT GLAZING SYSTEM - POWDERCOATED

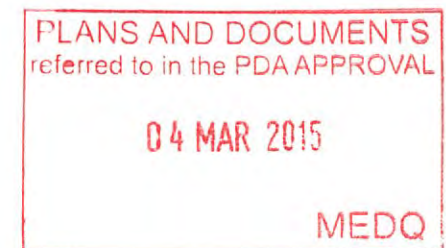

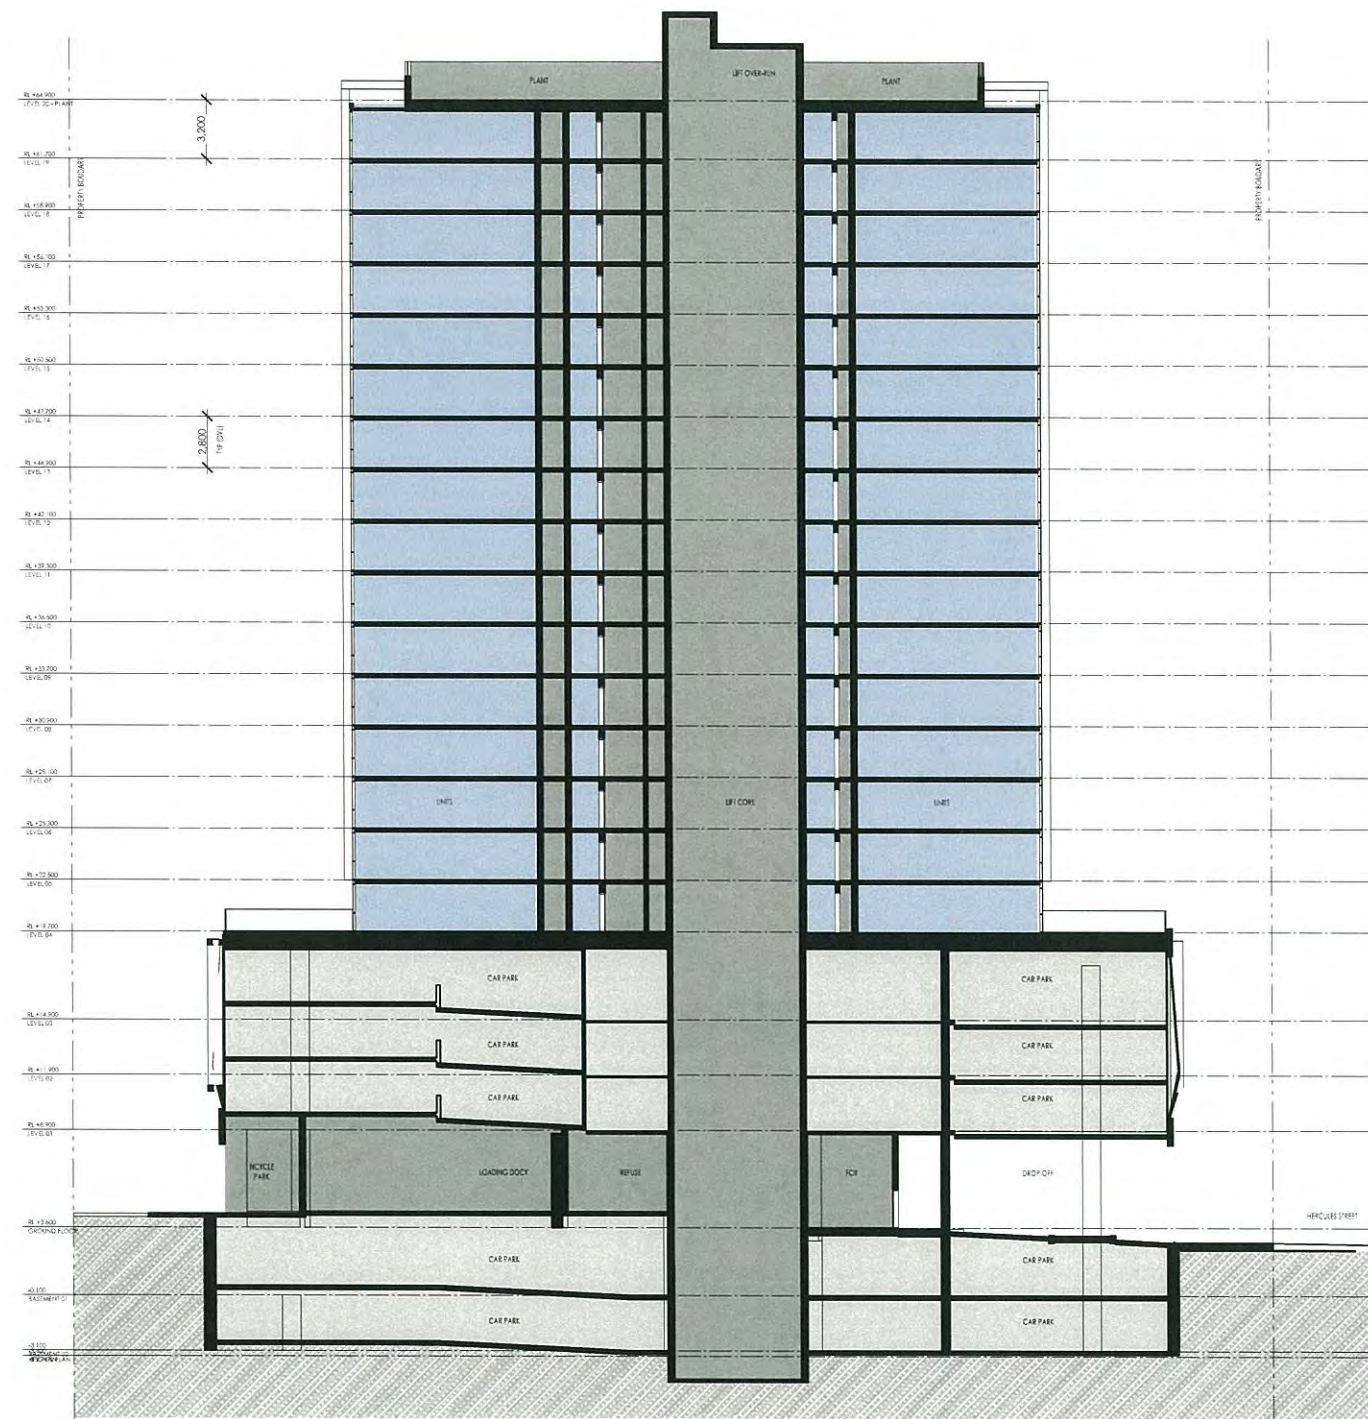

SECTION A-A

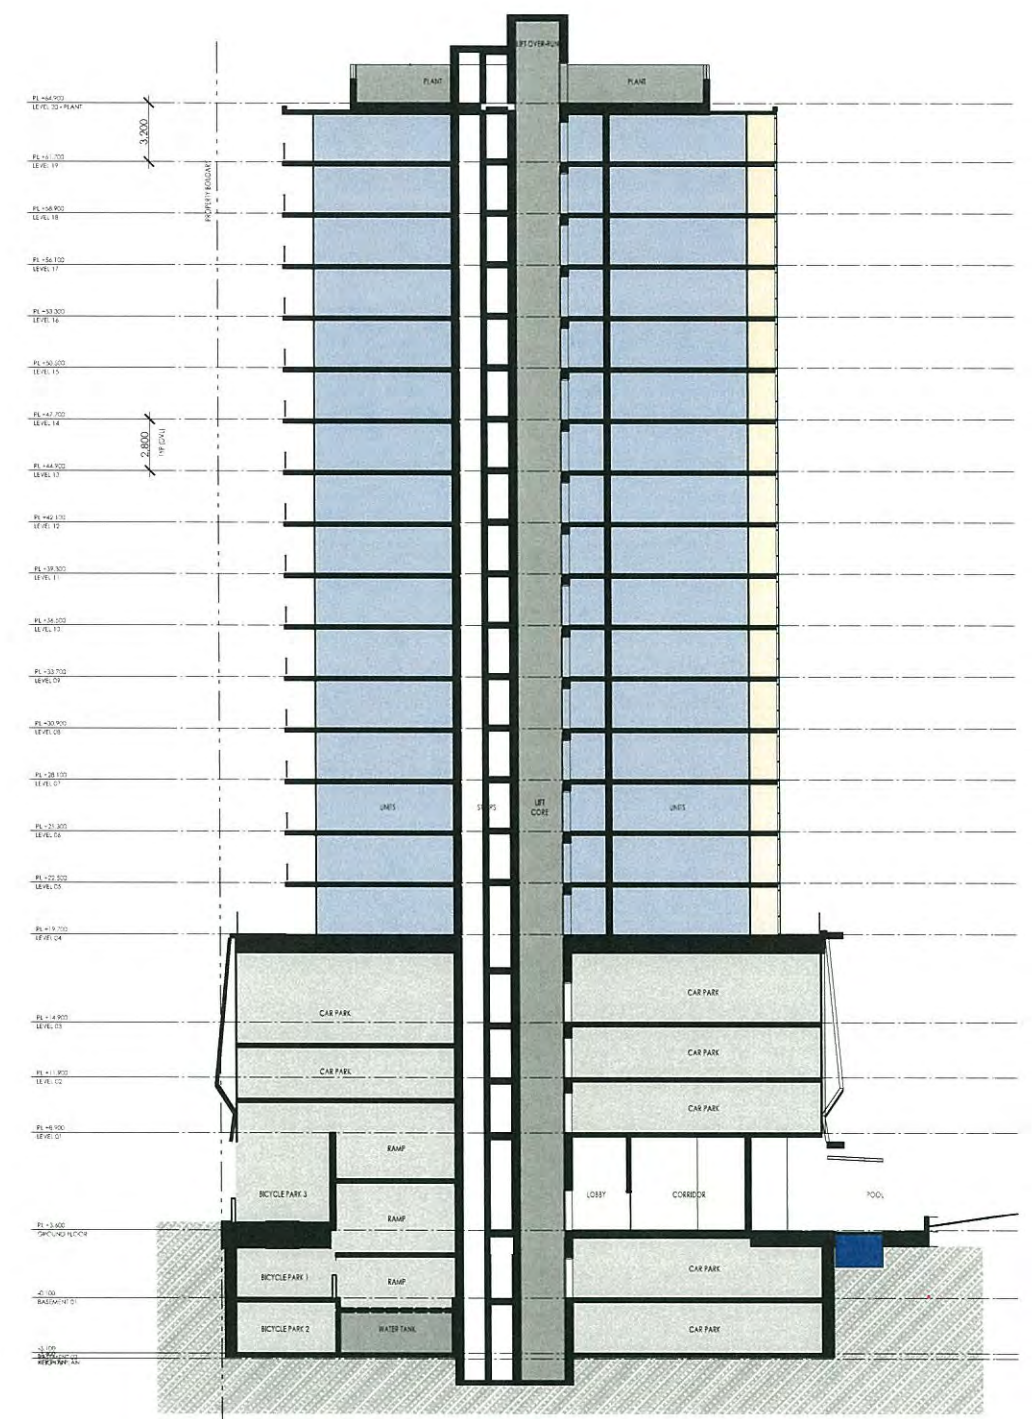

SECTION B-B

PLANS AND DOCUMENTS
referred to in the PDA APPROVAL

04 MAR 2015

MEDQ