

Note
The building layout shown on this plan
has been derived from design information
supplied by Cox Rayner.

Dimensions & areas are approximate only
and subject to confirmation by survey.



hamilton
harbour

ROAD DEDICATION (PART A)

(Prior to Commencement
of Use of KSD1)

2026 m²

SMITH

101

DRIVE

SP 116284

(Owned by BCC - Future Road)

70

SP 174550


ROAD DEDICATION (PART B)

~~(Prior to Commencement
of Use of KSD2)~~

1684 m²

674

SL 9942
(Caltex Site)

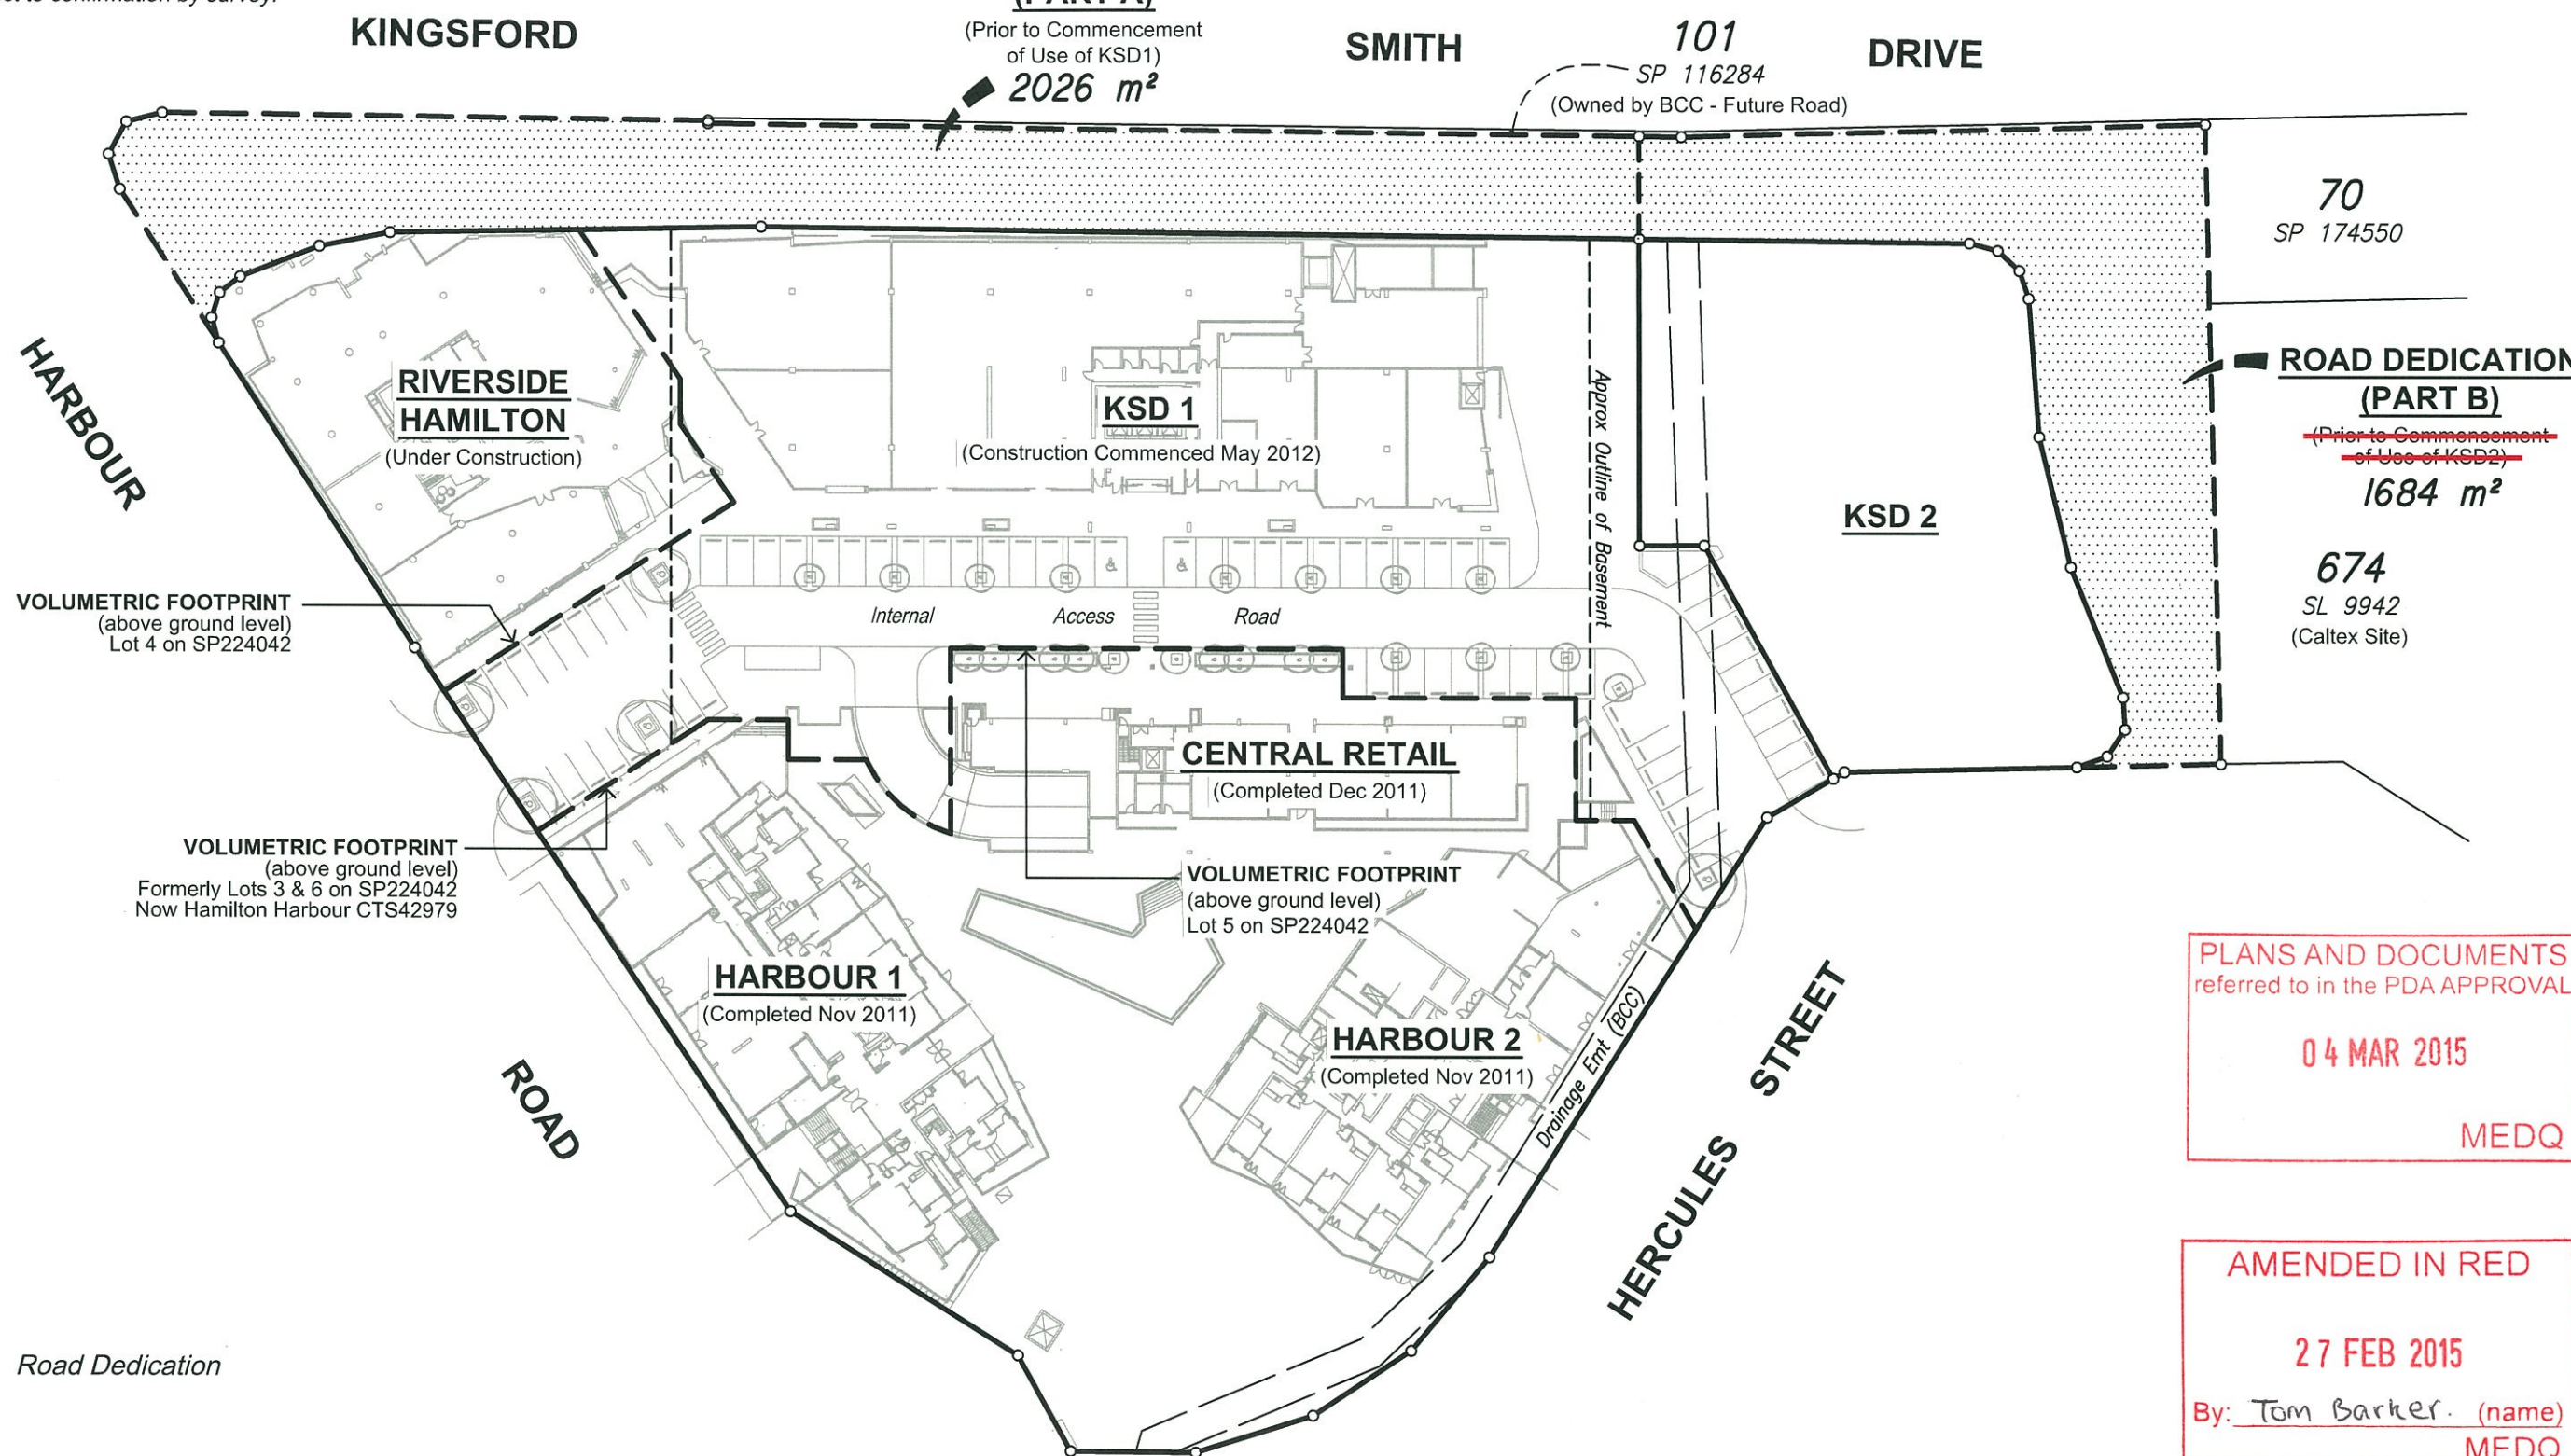

PLANS AND DOCUMENTS
referred to in the PDA APPROVAL

04 MAR 2015

MEDQ


AMENDED IN RED

27 FEB 2015

By: Tom Barker. (name)
MEDQ



SCALE 1 : 750 @ A3

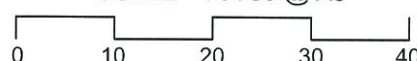

ROAD DEDICATION PLAN HAMILTON HARBOUR