


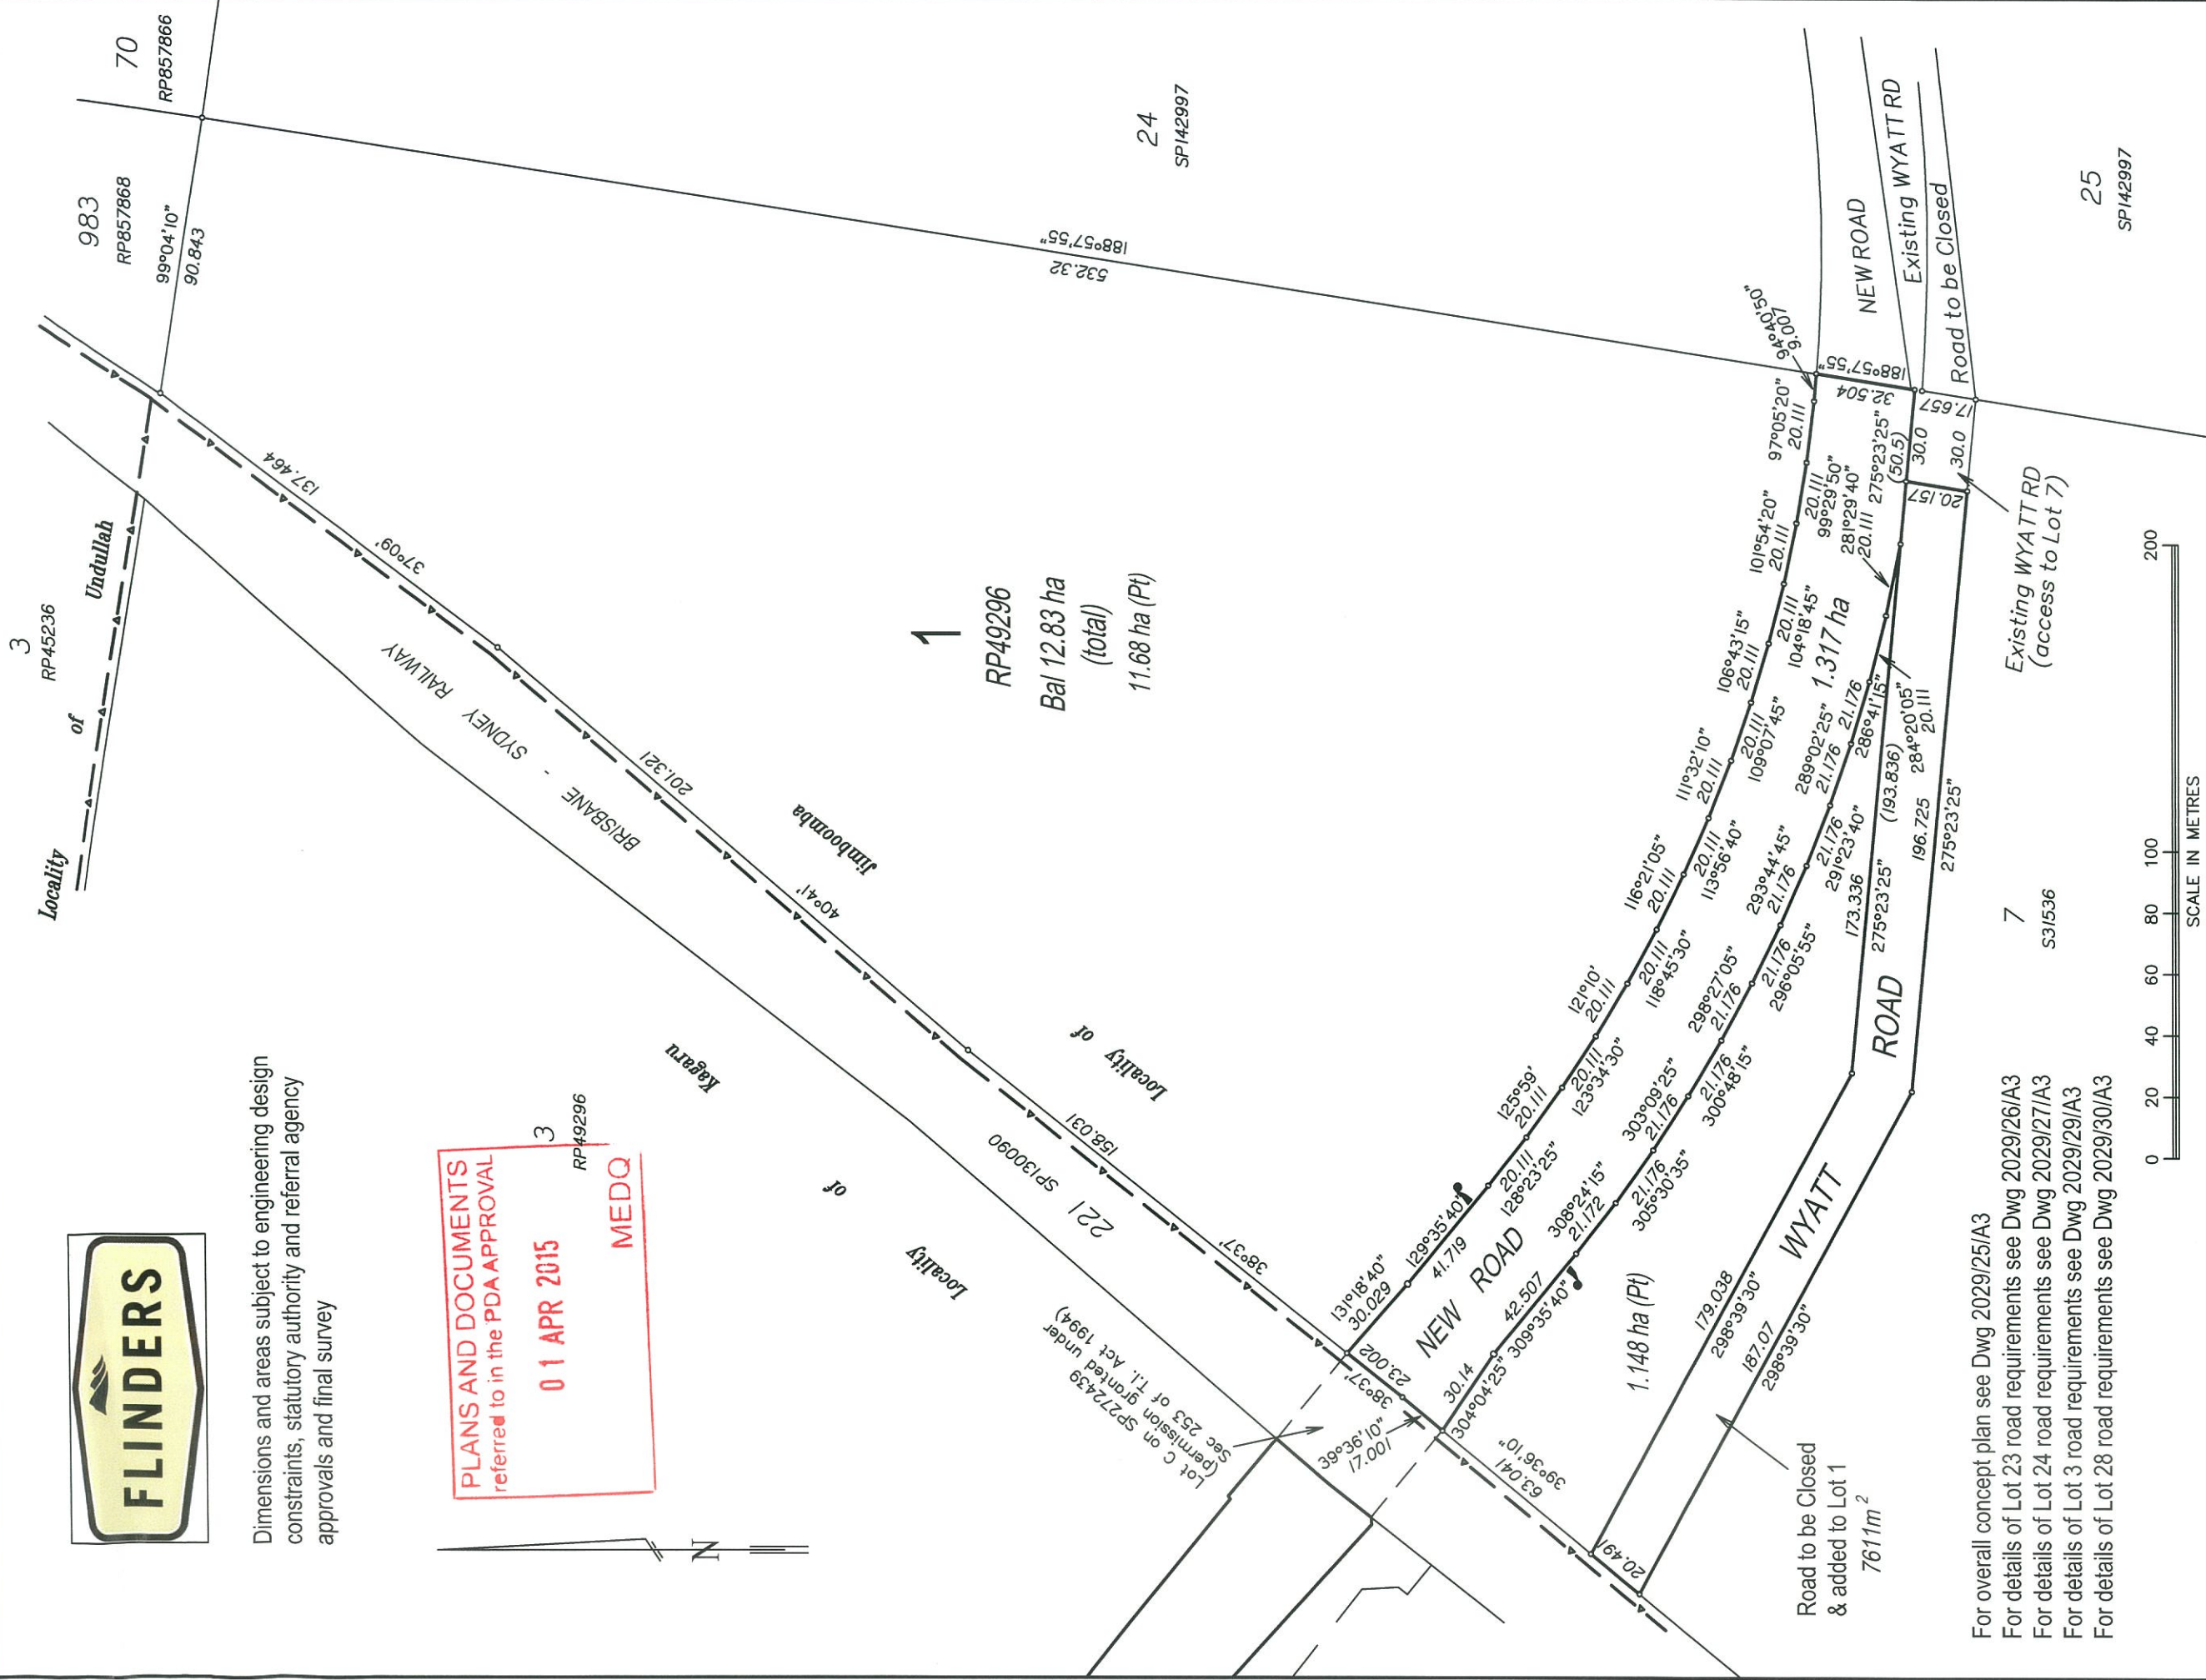

Dimensions and areas subject to engineering design constraints, statutory authority and referral agency approvals and final survey

PLANS AND DOCUMENTS
referred to in the PDA APPROVAL
01 APR 2015
MEDQ



SCALE	1:2000
LEVEL DATUM	
CHECKED	SRH
CAD	Proposal/Lot1.dwg
COUNCIL	

DATE	28/08/2014
DRAWN	AVP
CLIENT	PACIFIC INVESTMENT DEVELOPMENT CORPORATION

FLINDERS ESTATE UNDULLAH
ROL 1 - EXTERNAL ROADS
Road Widening and New Road Requirements
Lot 1 on RP49296
Wyatt Road, JIMBOOMBA


STEPHEN HOSKING SURVEYS PTY. LTD.

CONSULTING SURVEYORS A.C.N. 056 982 293

OFFICE ADDRESS
SUITE 3, 27 ALICIA ST. PO BOX 379
SOUTHPORT QLD. 4215
POSTAL ADDRESS
Email shsurveys@ozemail.com.au
PHONE (07) 55917703
FAX (07) 55917709

AMENDMENTS	
A	1/10/14 Rd Close
B	11/3/15 Rd Close
DRAWING NO	2029/28/A3


DIAGRAM
Scale 1:1500

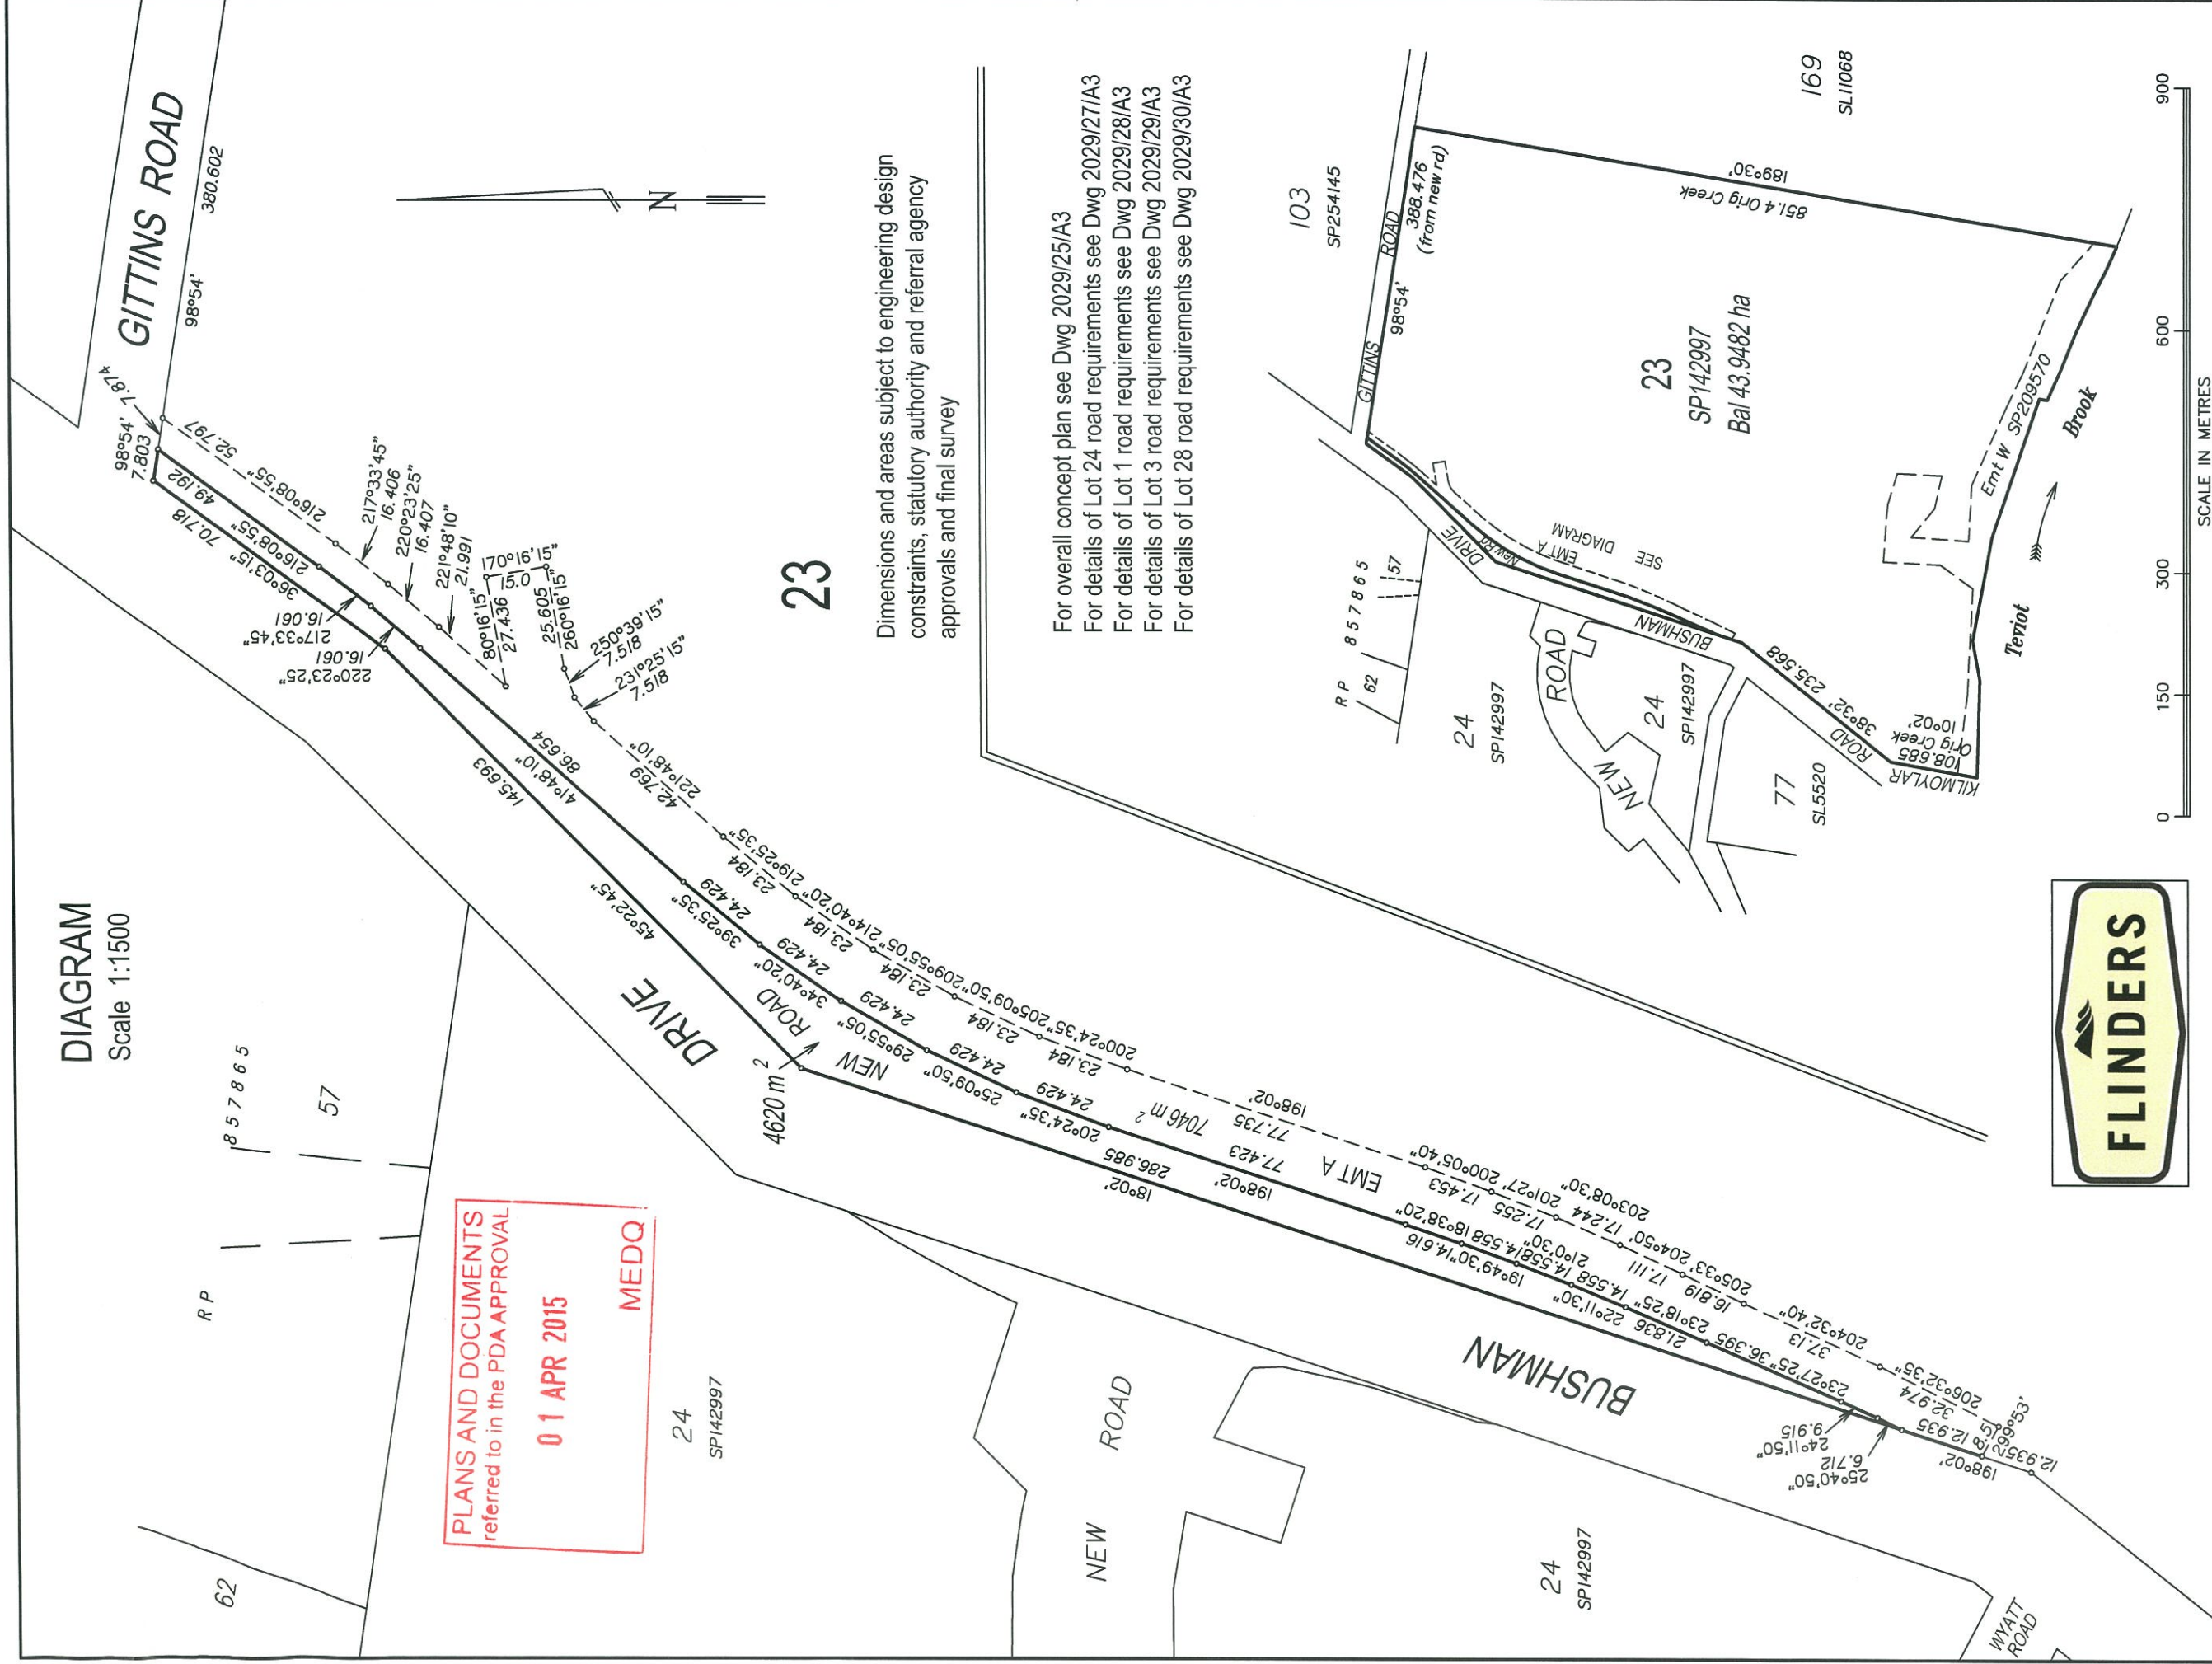


23

Dimensions and areas subject to engineering design constraints, statutory authority and referral agency approvals and final survey

For overall concept plan see Dwg 2029/25/A3
For details of Lot 24 road requirements see Dwg 2029/27/A3
For details of Lot 1 road requirements see Dwg 2029/28/A3
For details of Lot 3 road requirements see Dwg 2029/29/A3
For details of Lot 28 road requirements see Dwg 2029/30/A3

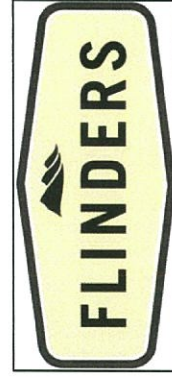

SCALE	1:7500	DATE	28/08/2014	STEPHEN HOSKING SURVEYS PTY. LTD.			
LEVEL DATUM		DRAWN	AVP	CONSULTING SURVEYORS A.C.N. 056 982 293			
CHECKED	SRH	CLIENT	PACIFIC INVESTMENT DEVELOPMENT CORPORATION	OFFICE ADDRESS			
CAD	Proposals/Lot23.dwg	POSTAL ADDRESS		Email shsurveys@ozemail.com.au			
COUNCIL	LOGAN CC	SUITE 3, 27 ALICIA ST.		PO BOX 379		PHONE (07) 55917703	
		BUSHMAN DRIVE, JIMBOOMBA		SOUTHPORT QLD. 4215		FAX (07) 55917709	
						DRAWING NO	
						2029/26/A3	
						AMENDMENTS	
						A 10/3/15	

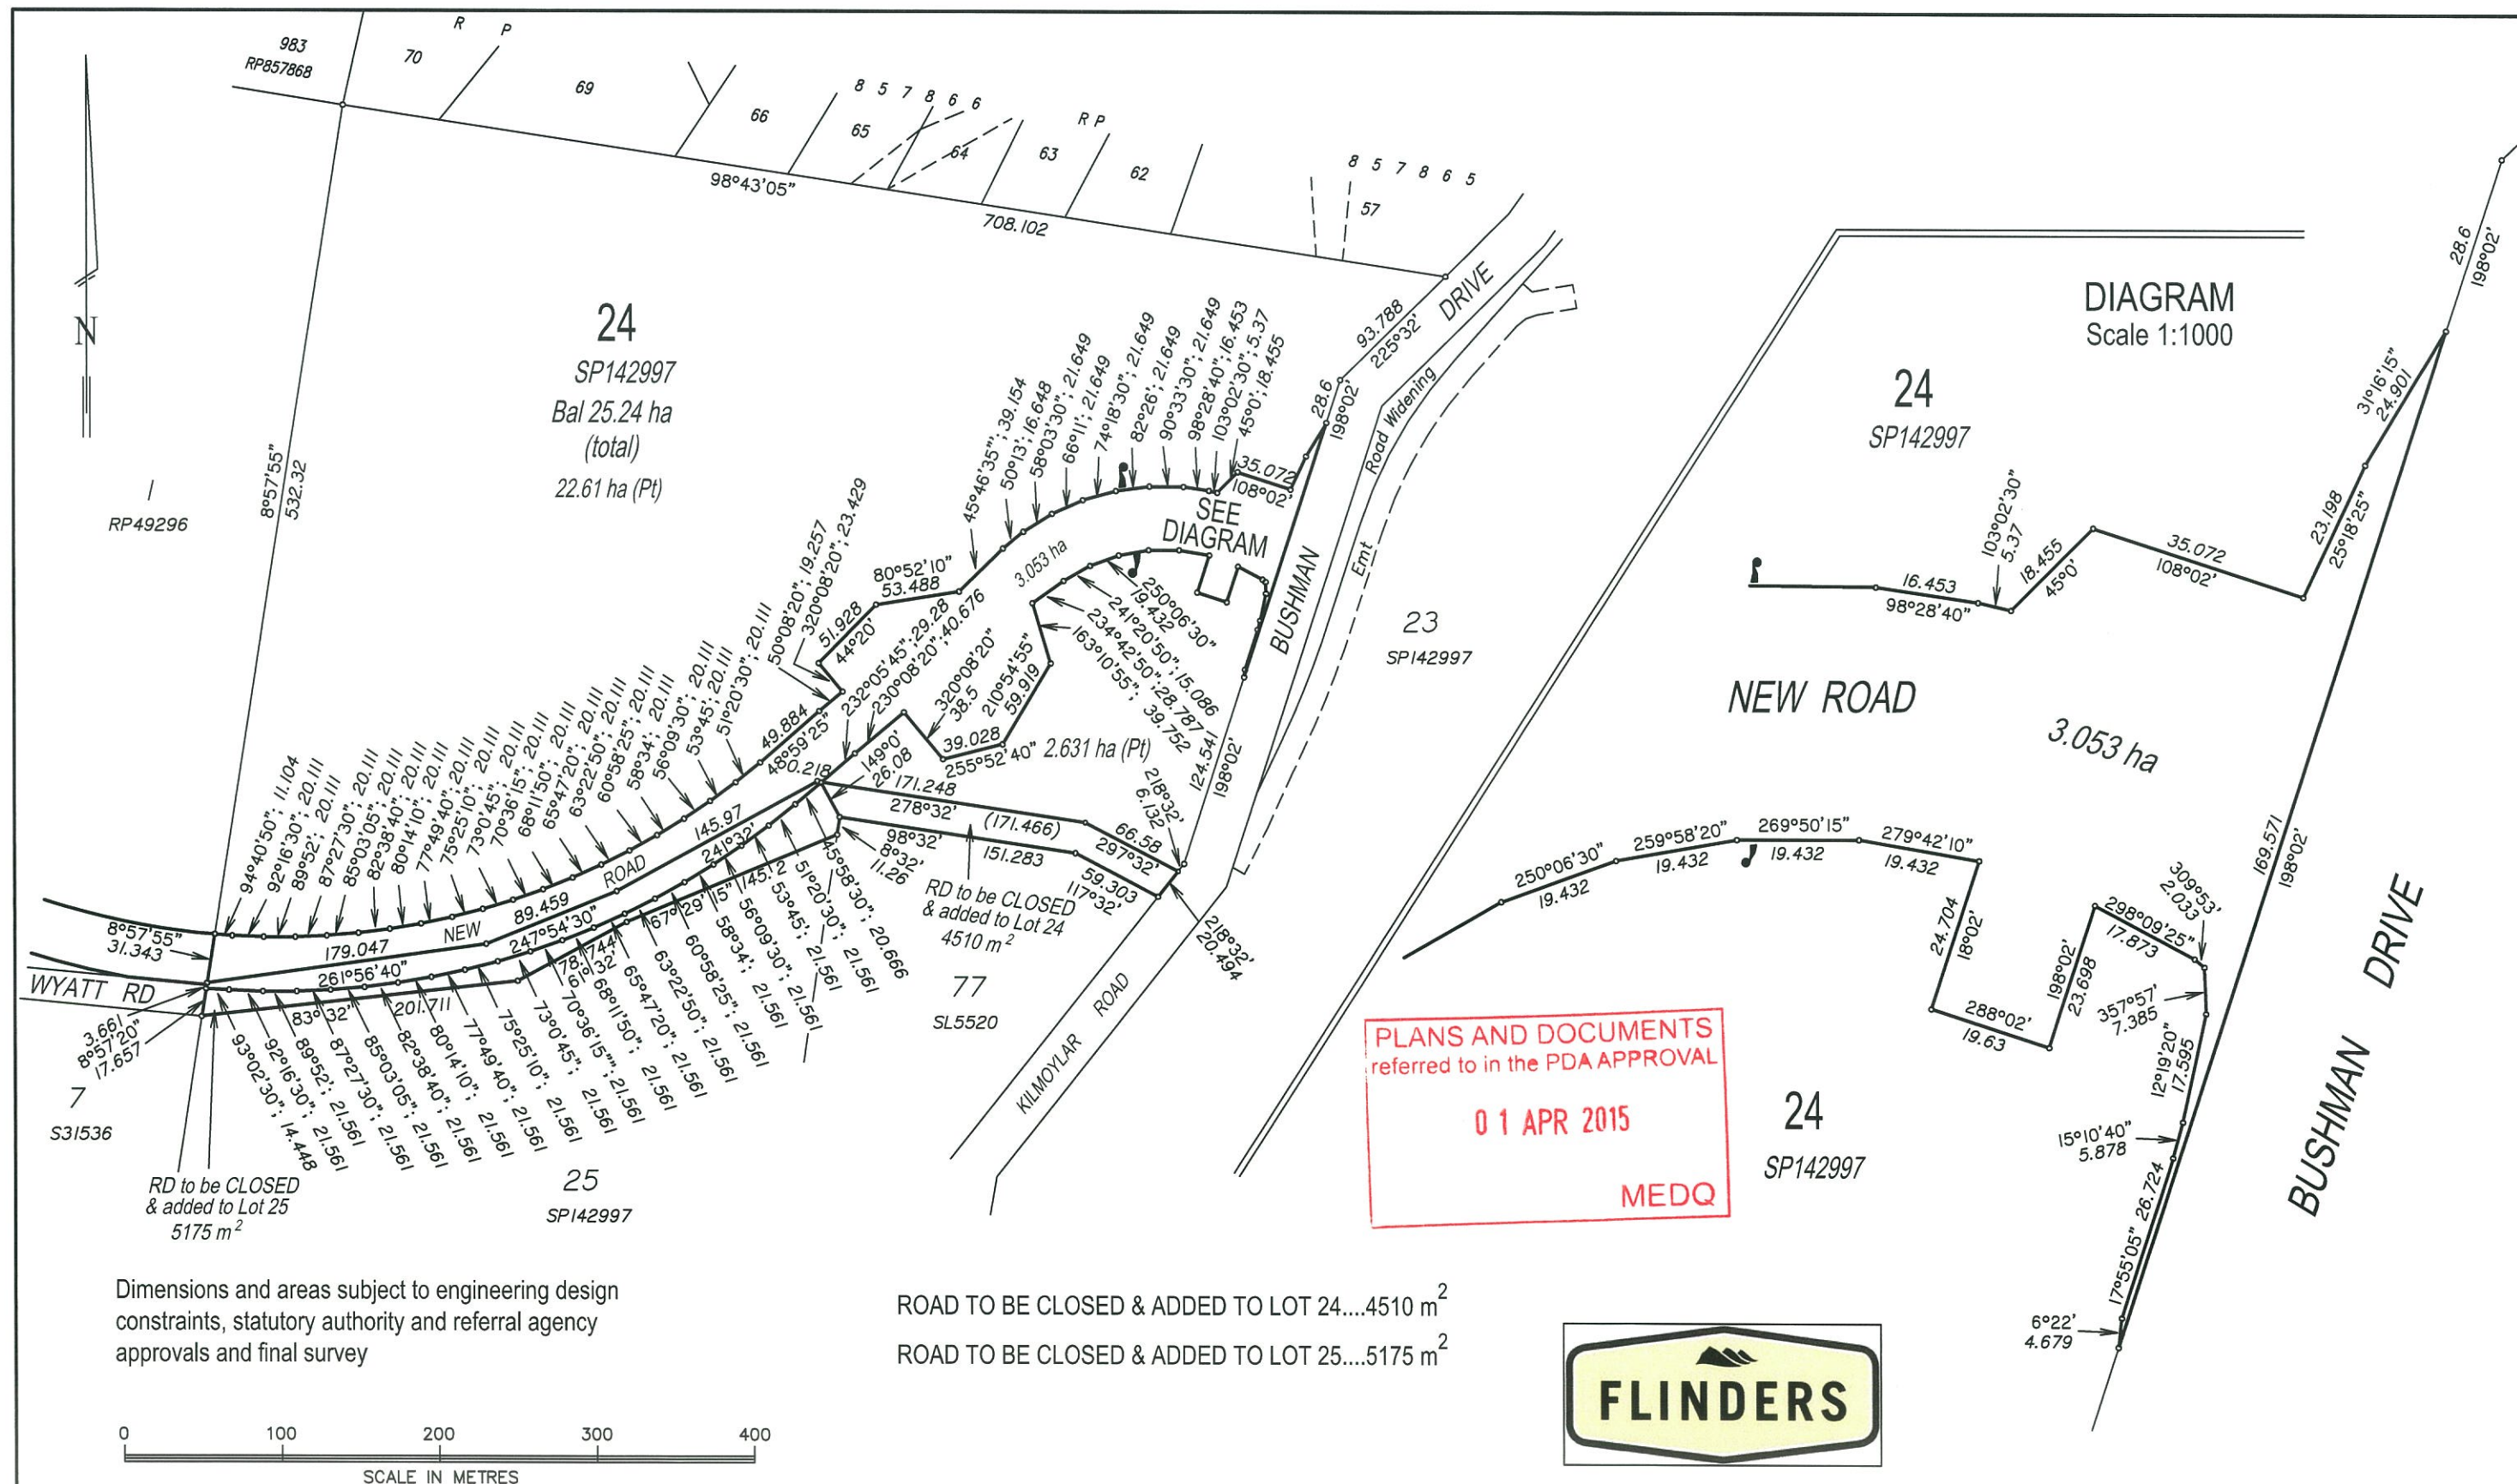

Dimensions and areas subject to engineering design constraints, statutory authority and referral agency approvals and final survey

ROAD TO BE CLOSED & ADDED TO LOT 24....4510 m²
ROAD TO BE CLOSED & ADDED TO LOT 25....5175 m²

For overall concept plan see Dwg 2029/25/A3
For details of Lot 23 road requirements see Dwg 2029/26/A3
For details of Lot 1 road requirements see Dwg 2029/28/A3
For details of Lot 3 road requirements see Dwg 2029/29/A3
For details of Lot 28 road requirements see Dwg 2029/30/A3


SCALE	1:4000	DATE	28/08/2014
LEVEL DATUM		DRAWN	AVP
CHECKED	SRH	CLIENT	PACIFIC INVESTMENT DEVELOPMENT CORPORATION
CAD	ProposalLot24.dwg		
COUNCIL	LOGAN C C		

FLINDERS ESTATE UNDULLAH
ROL 1 - EXTERNAL ROADS
Road Widening and New Road Requirements
Lot 24 on SP142997
Wyatt Road / Bushman Drive, JIMBOOMBA

STEPHEN HOSKING SURVEYS PTY. LTD.
CONSULTING SURVEYORS A.C.N. 056 982 293

OFFICE ADDRESS: SUITE 3, 27 ALICIA ST. SOUTHPORT QLD. 4215
POSTAL ADDRESS: PO BOX 379 SOUTHPORT BC QLD. 4215
Email: shsurveys@ozemail.com.au
PHONE: (07) 55917703
FAX: (07) 55917709

AMENDMENTS
A 1/10/14 Rd Close
B 10/3/15 Rd Close
DRAWING NO
2029/27/A3

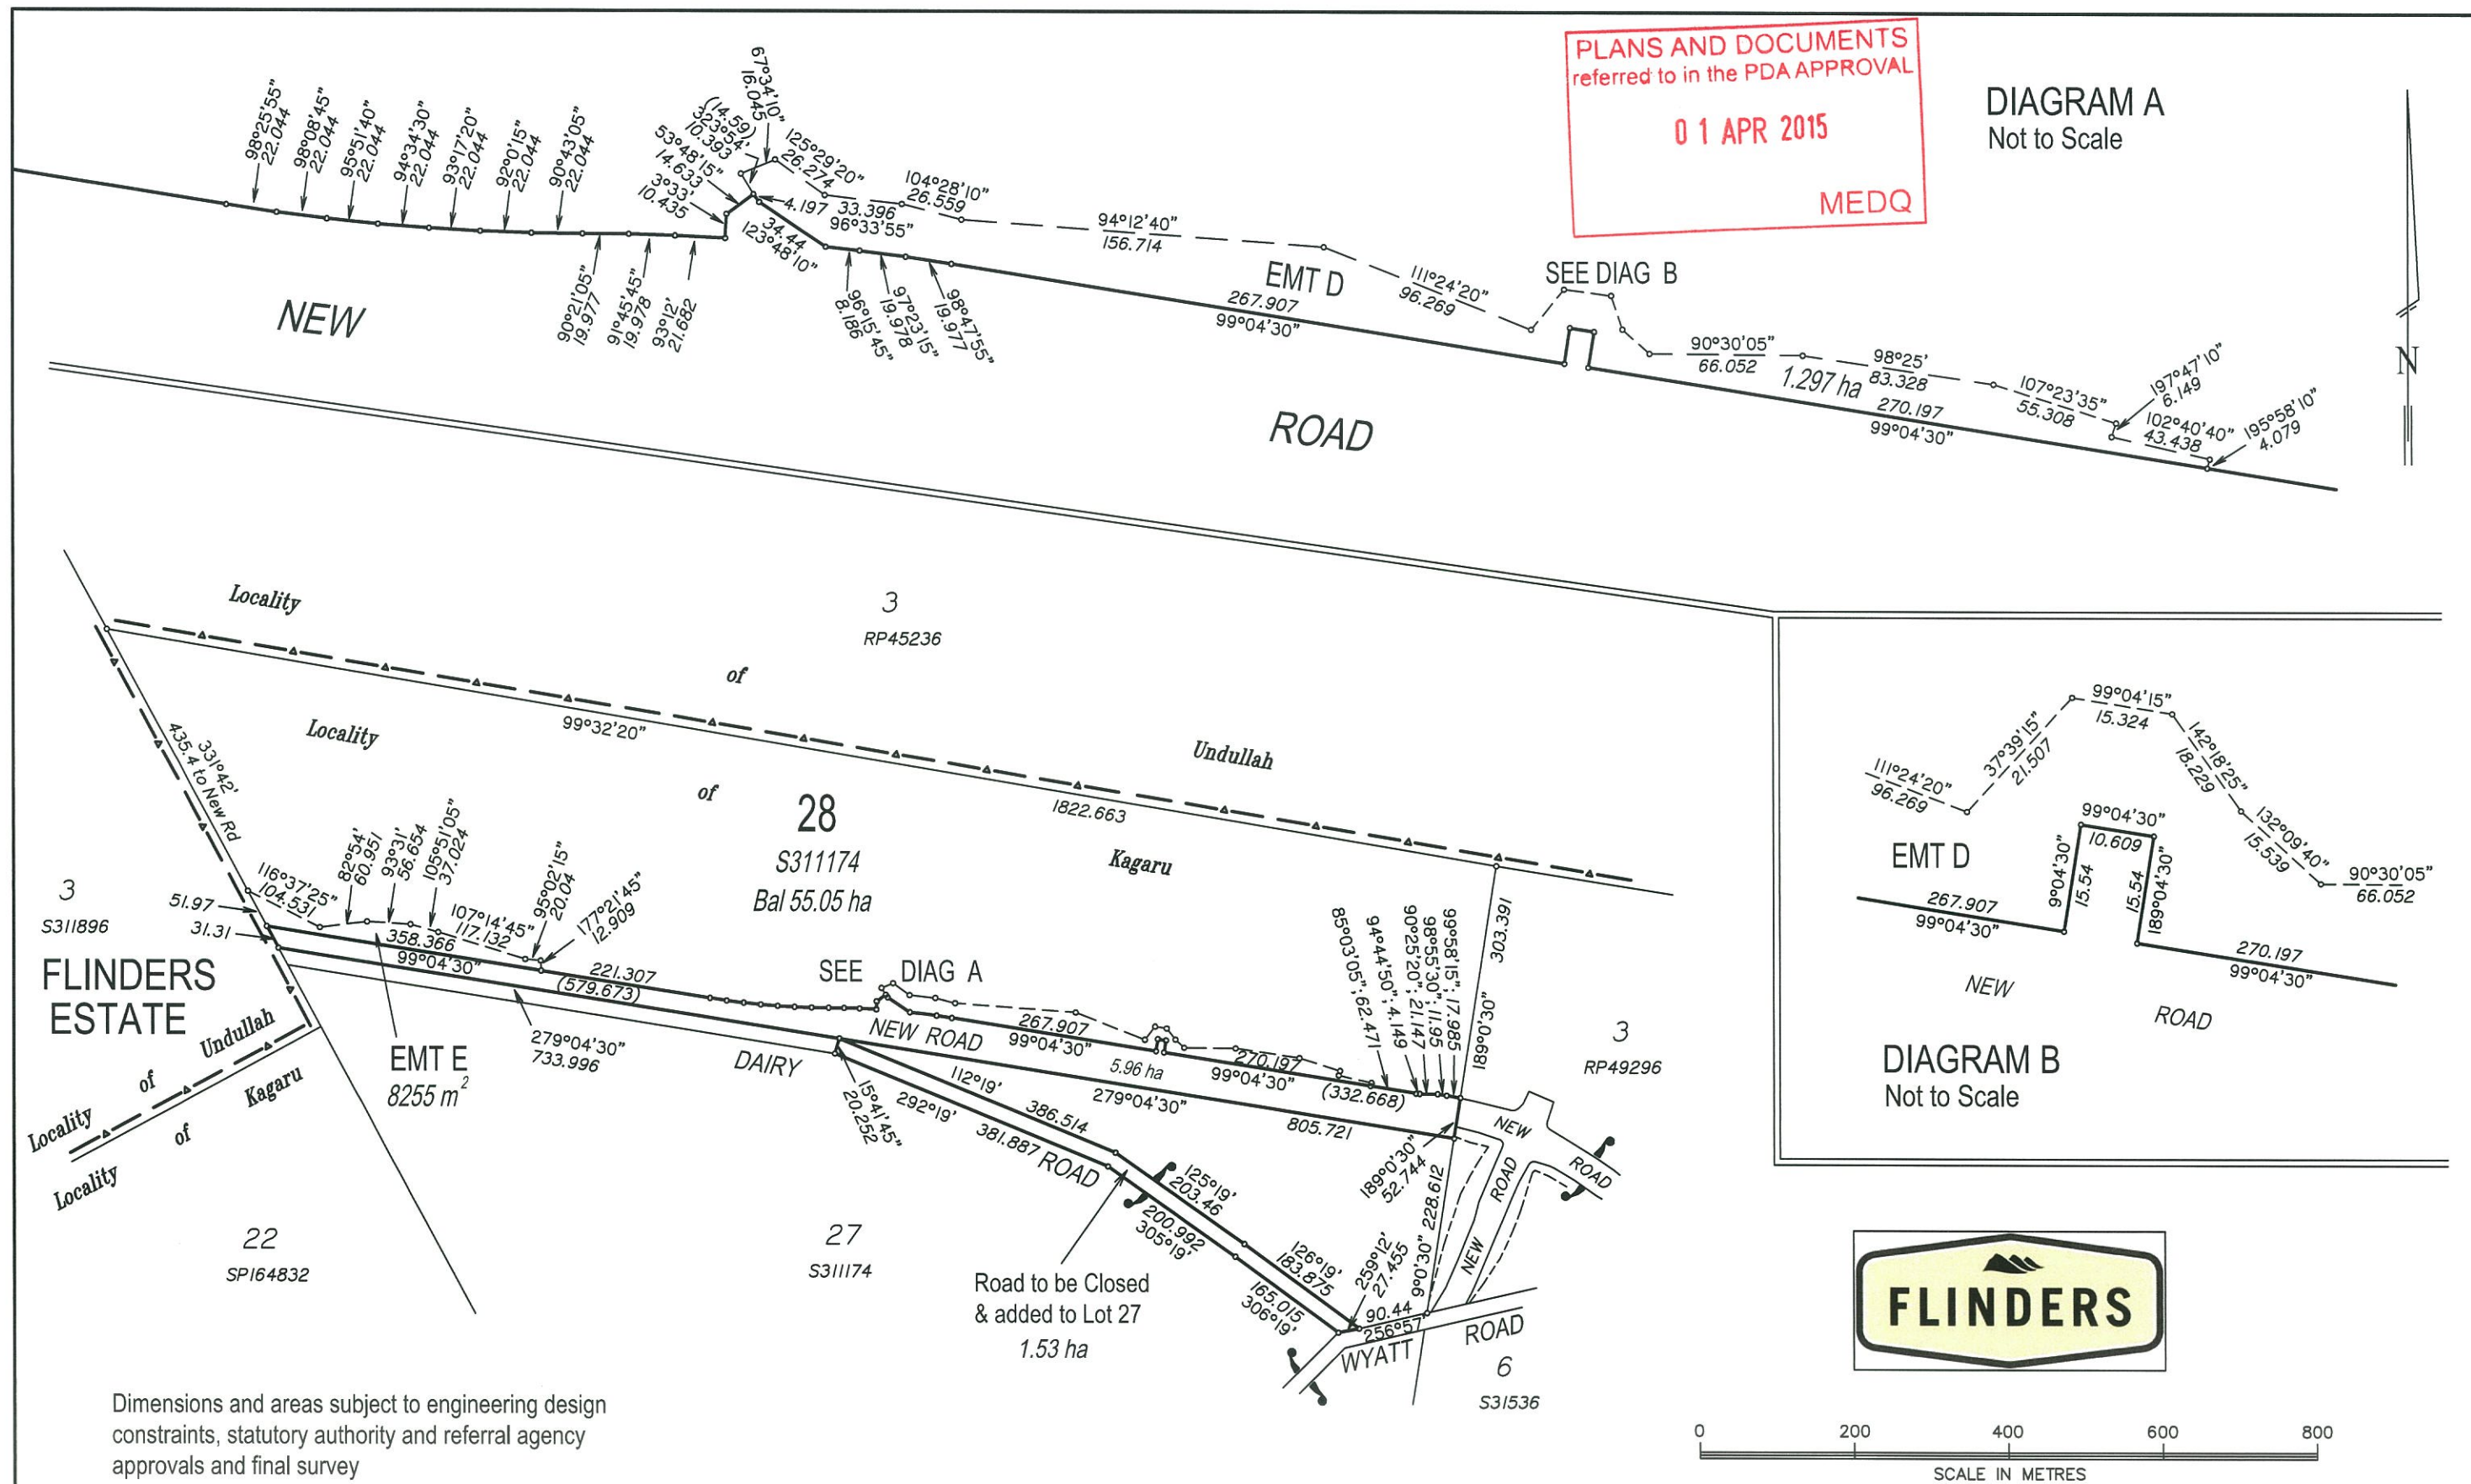

Dimensions and areas subject to engineering design constraints, statutory authority and referral agency approvals and final survey

For overall concept plan see Dwg 2029/25/A3
For details of Lot 23 road requirements see Dwg 2029/26/A3
For details of Lot 24 road requirements see Dwg 2029/27/A3
For details of Lot 1 road requirements see Dwg 2029/28/A3
For details of Lot 3 road requirements see Dwg 2029/29/A3

SCALE	1:8000	DATE	28/08/2014
LEVEL DATUM		DRAWN	AVP
CHECKED	SRH	CLIENT	PACIFIC INVESTMENT DEVELOPMENT CORPORATION
CAD	ProposalLot28.dwg		
COUNCIL	LOGAN C C		


FLINDERS ESTATE UNDULLAH
ROL 1 - EXTERNAL ROADS
Road Widening and New Road Requirements
Lot 28 on S311174
Dairy Road, KAGARU

STEPHEN HOSKING SURVEYS PTY. LTD.
CONSULTING SURVEYORS A.C.N. 056 982 293
OFFICE ADDRESS: SUITE 3, 27 ALICIA ST. SOUTHPORT QLD. 4215
POSTAL ADDRESS: PO BOX 379 SOUTHPORT BC QLD. 4215
Email: shsurveys@ozemail.com.au
PHONE: (07) 55917703
FAX: (07) 55917709

AMENDMENTS
A 11/3/15 Close Rd
DRAWING NO
2029/30/A3

For details of Lot 28 road requirements see Dwg 2029/30/A3



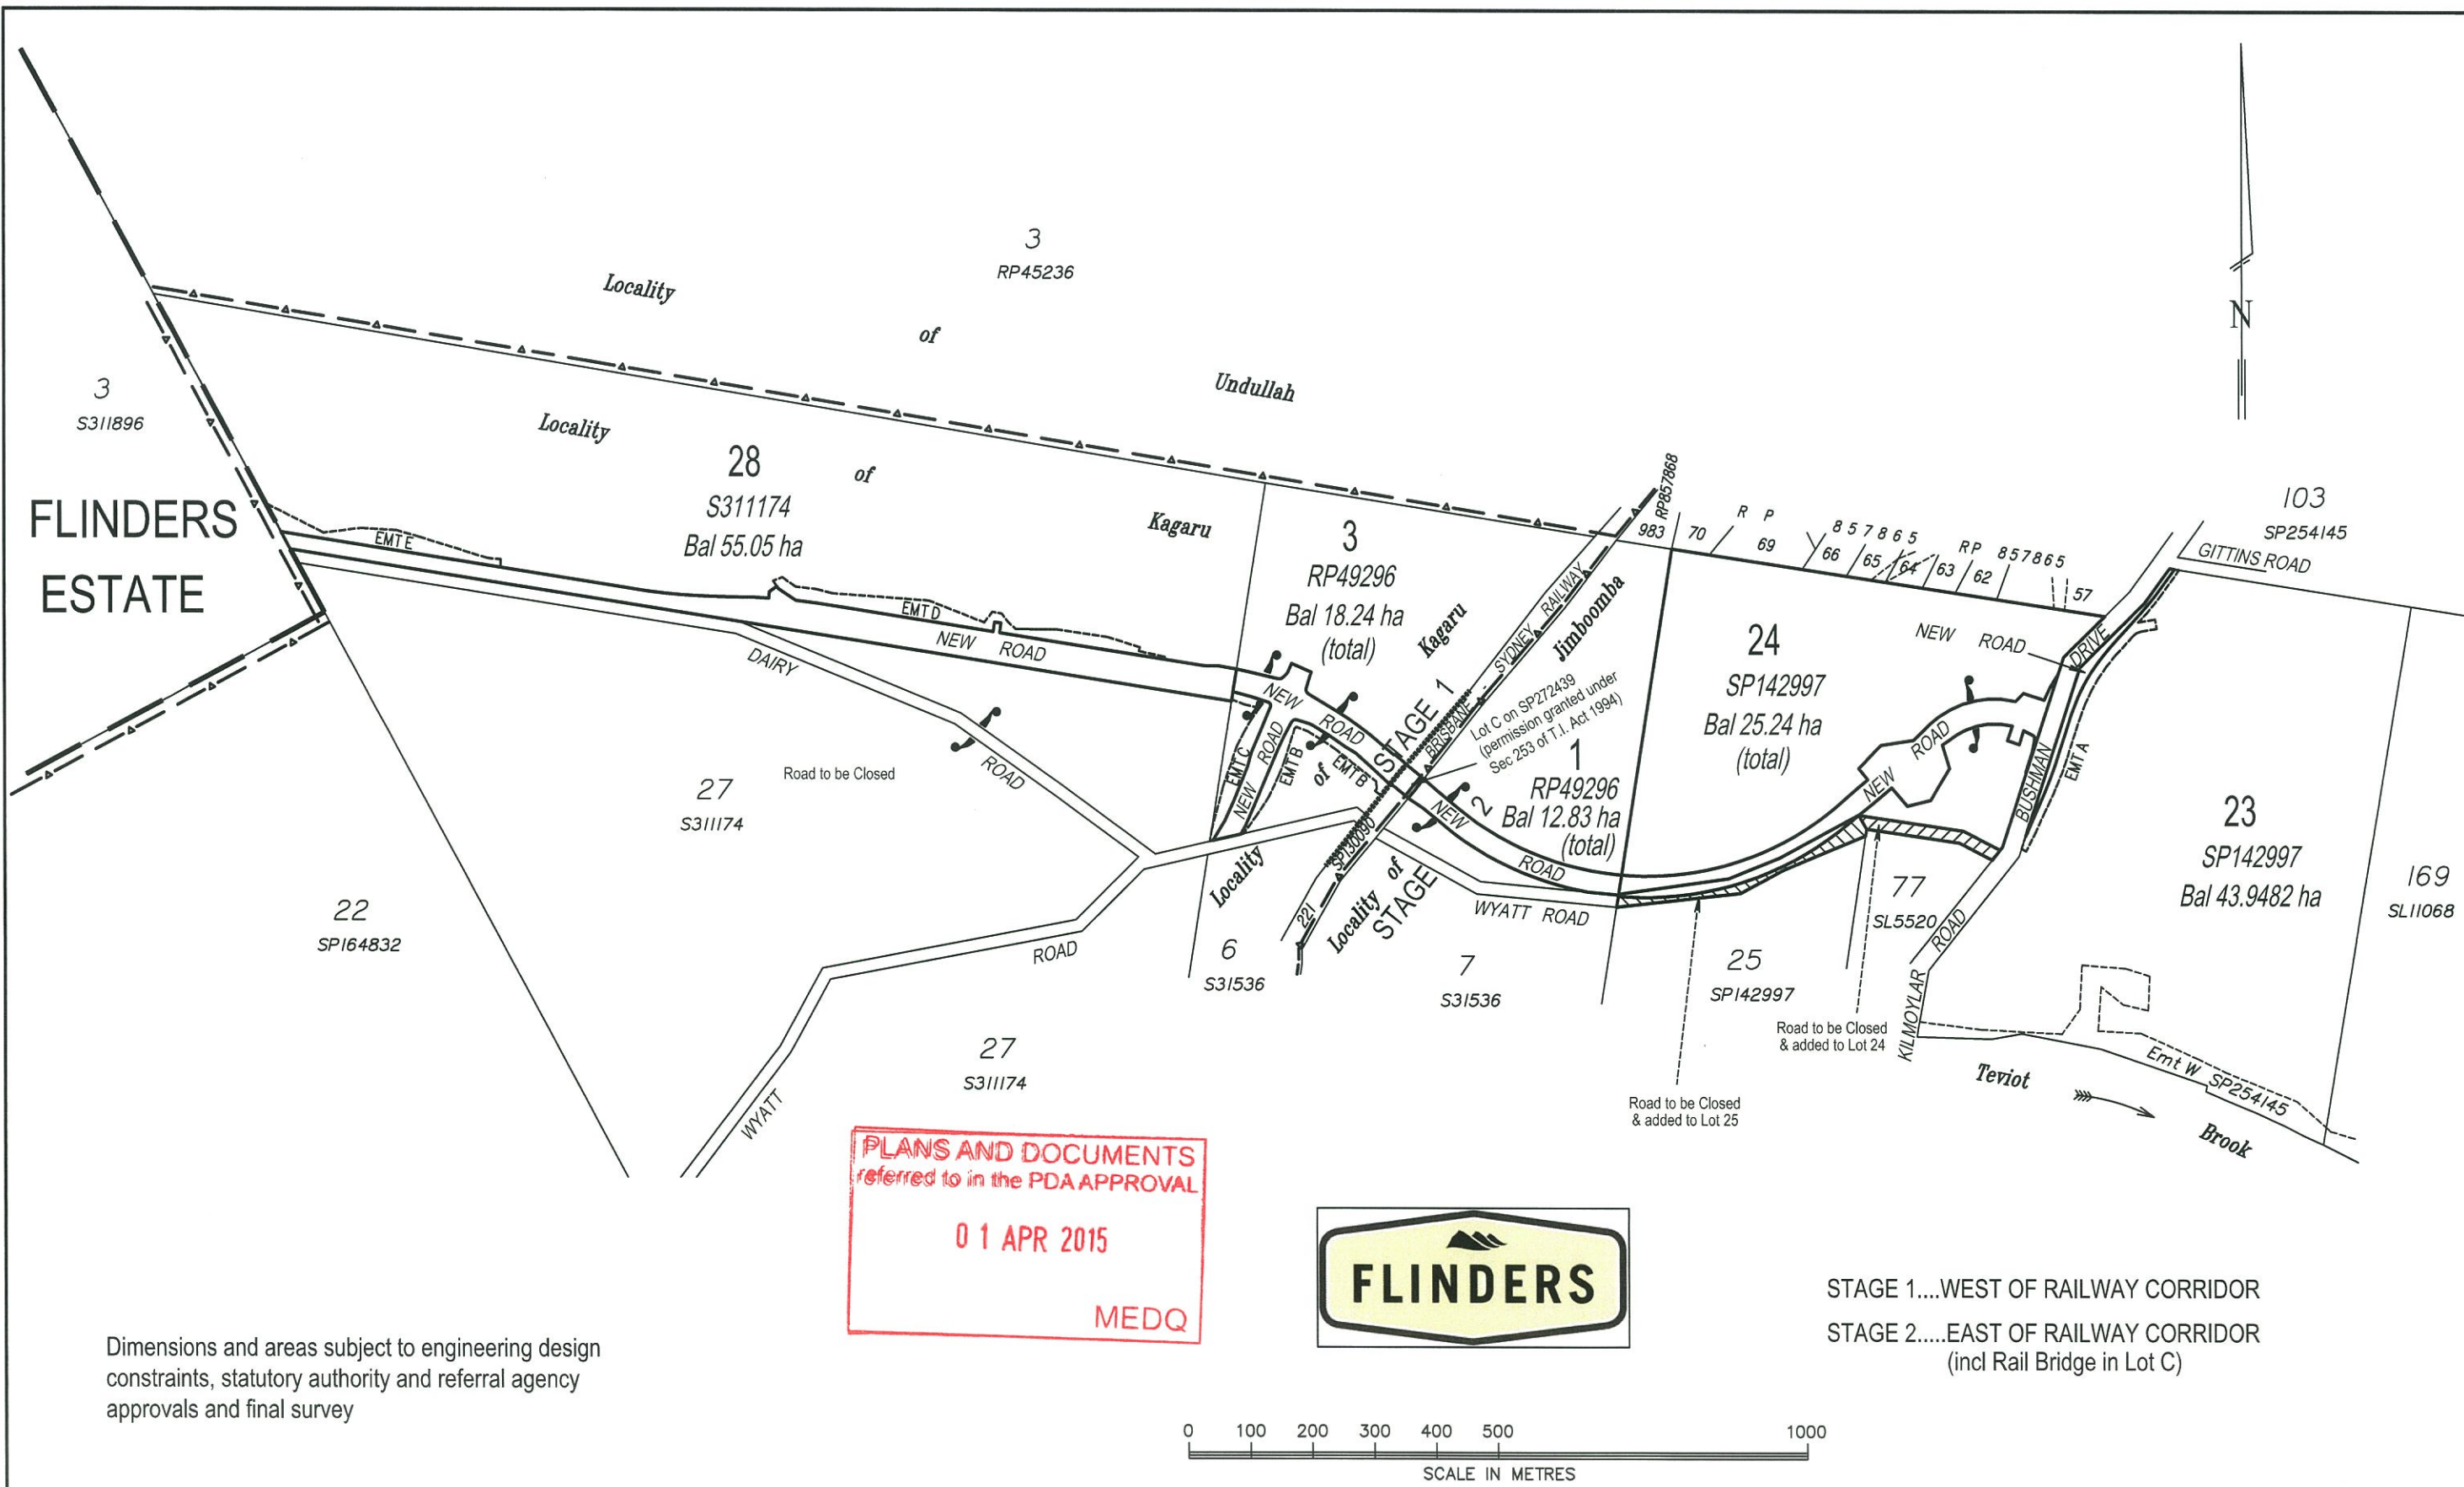

Dimensions and areas subject to engineering design constraints, statutory authority and referral agency approvals and final survey

For details of Lot 23 road requirements see Dwg 2029/26/A3
For details of Lot 24 road requirements see Dwg 2029/27/A3
For details of Lot 1 road requirements see Dwg 2029/28/A3
For details of Lot 3 road requirements see Dwg 2029/29/A3
For details of Lot 28 road requirements see Dwg 2029/30/A3

SCALE	1:10000	DATE	25/07/2014
LEVEL DATUM		DRAWN	AVP
CHECKED	SRH	CLIENT	PACIFIC INVESTMENT DEVELOPMENT CORPORATION
CAD	ROL1Overall.dwg		
COUNCIL	LOGAN C C		

FLINDERS ESTATE UNDULLAH
ROL 1 - EXTERNAL ROADS
Road Widening and New Road Requirements
Gittins Road to Estate Boundary
Overall Concept Plan

STEPHEN HOSKING SURVEYS PTY. LTD.
CONSULTING SURVEYORS A.C.N. 056 982 293
OFFICE ADDRESS SUITE 3, 27 ALICIA ST. SOUTHPORT QLD. 4215
POSTAL ADDRESS PO BOX 379 SOUTHPORT BC QLD. 4215
Email shsurveys@ozemail.com.au
PHONE (07) 55917703
FAX (07) 55917709

AMENDMENTS
A 1/10/14 Rd Close
B 10/03/15 Rd Cls/Stg
C 17/03/15 Rd Close
DRAWING NO
2029/25/A3