


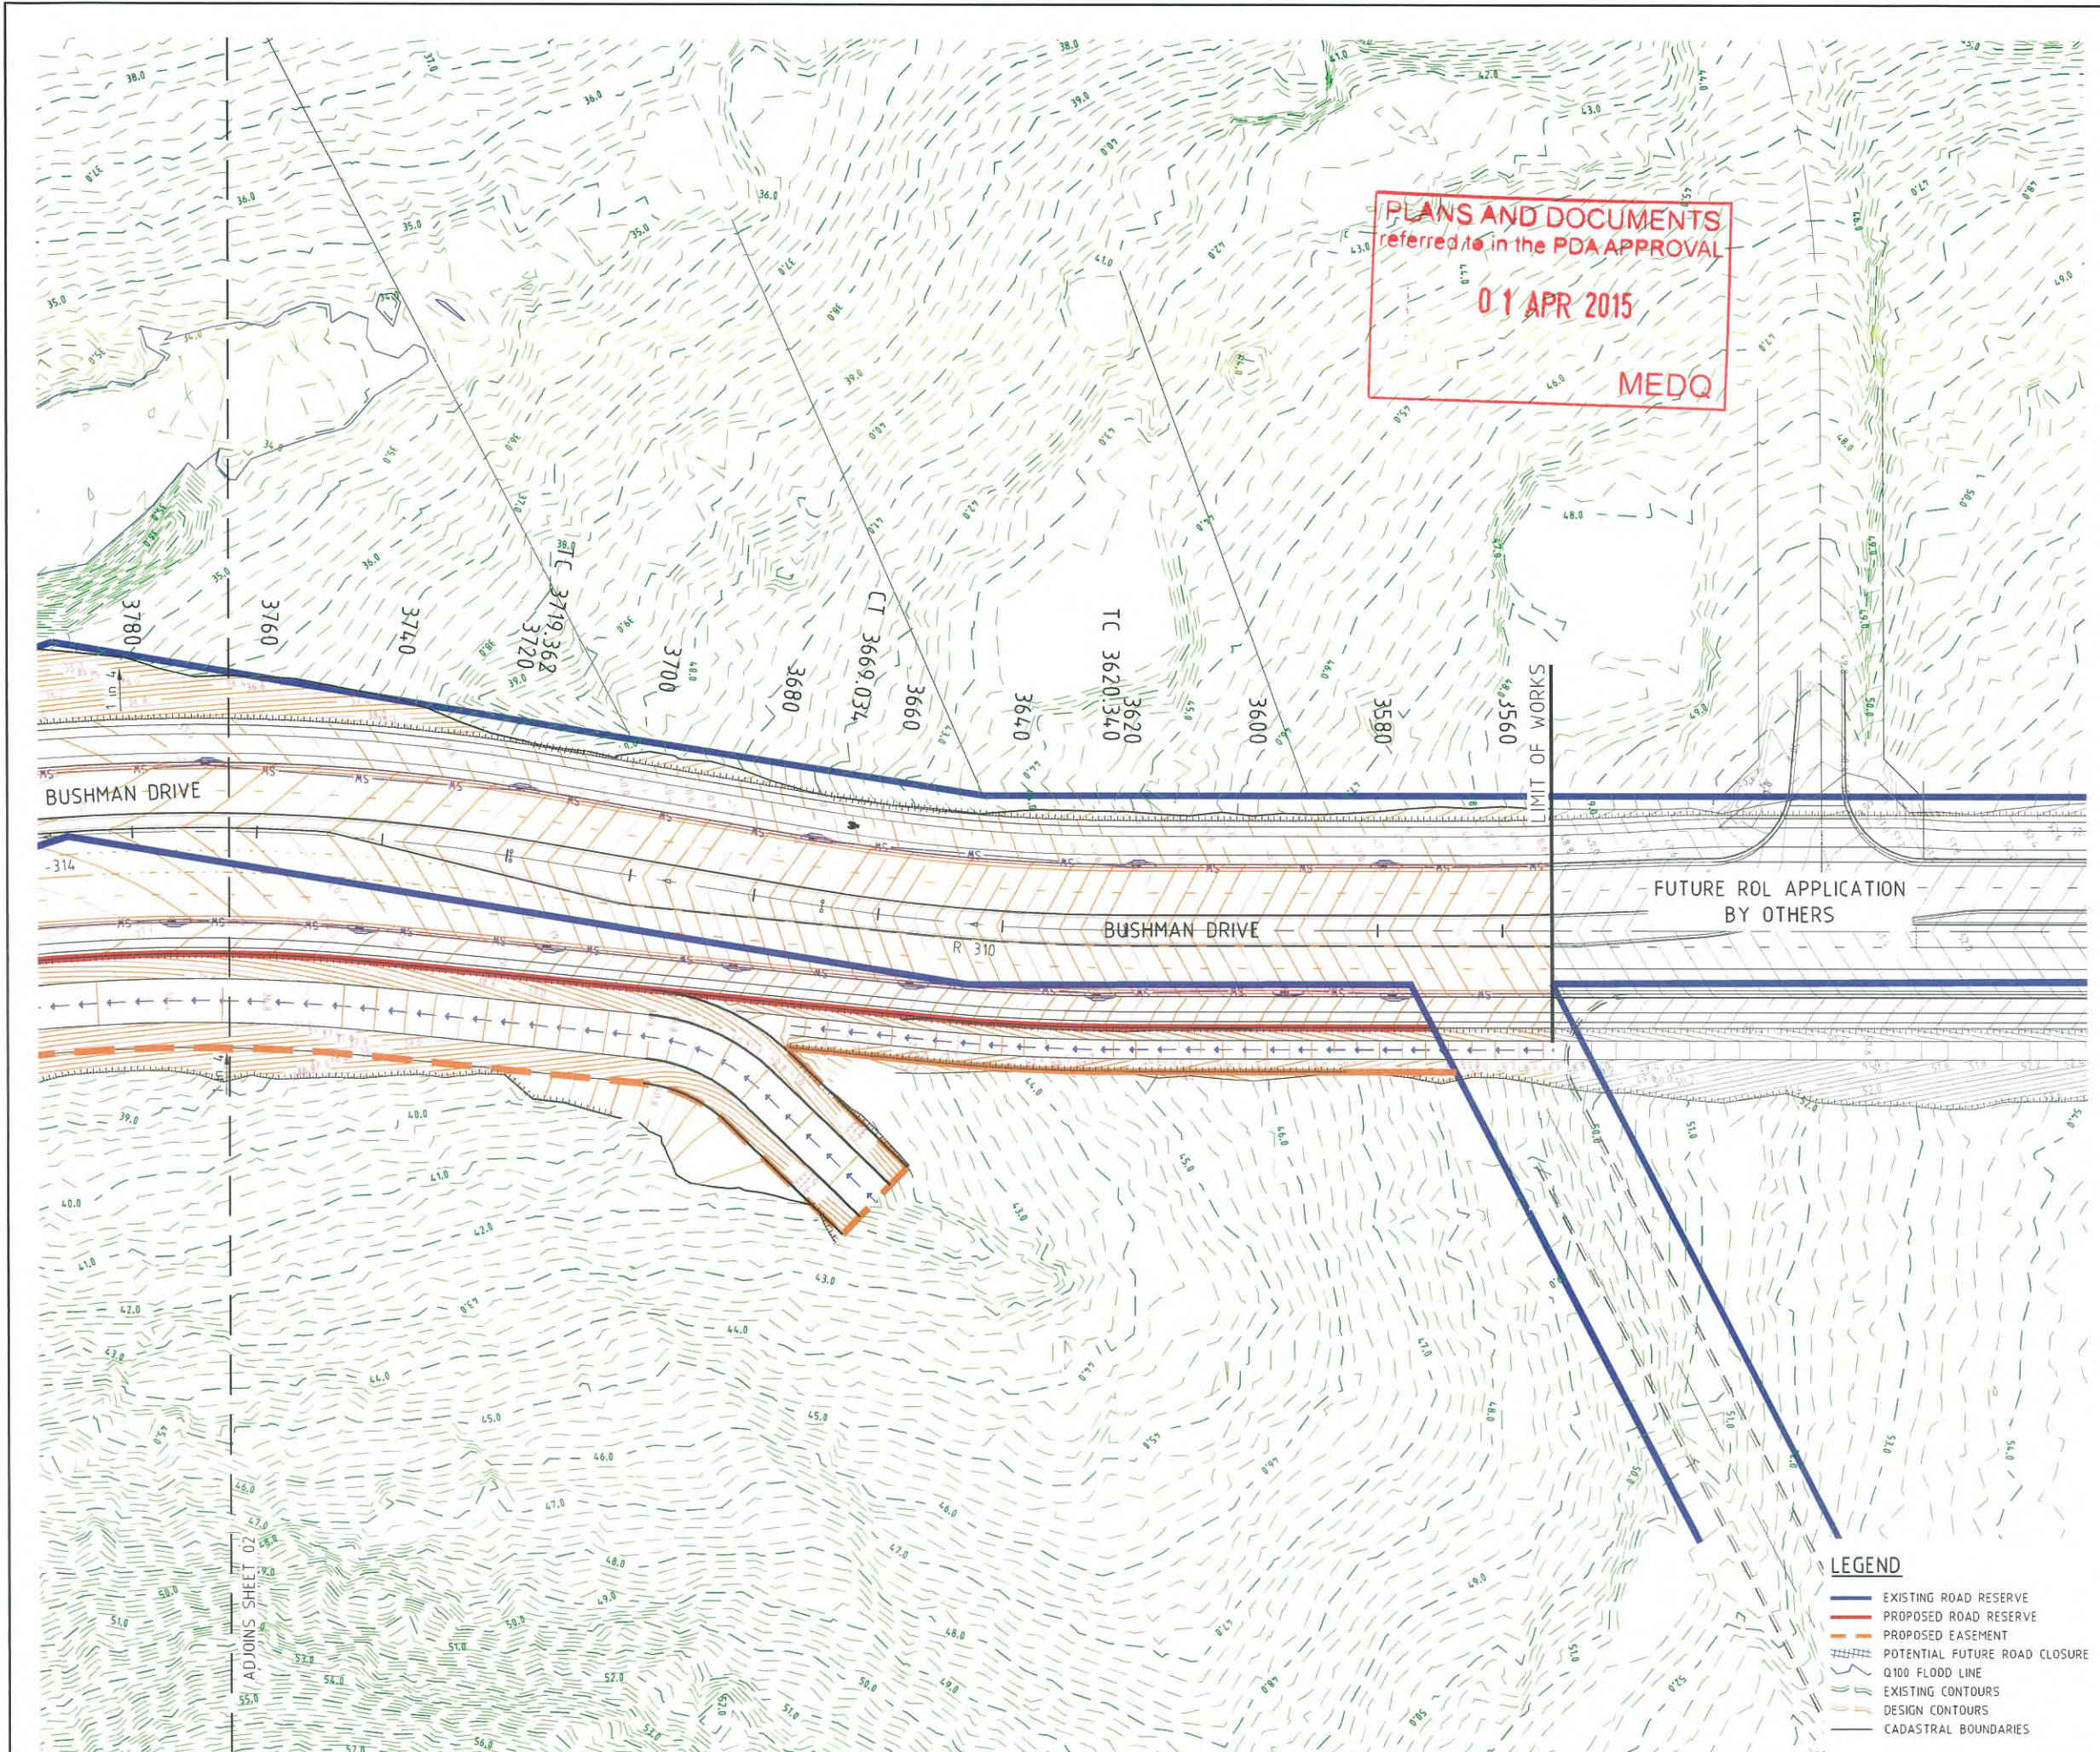

PROJECT NAME

**FLINDERS**

PRELIMINARY ENGINEERING

EXTERNAL ROADWORKS
ROL No. 1 ULTIMATE

CLIENT

**PACIFIC
INTERNATIONAL**


0 5 10 15 20 25m
Scale 1:500 - A1 (1:1000 - A3)

ISSUES	DATE
TENDER	
COUNCIL	
CONSTRUCTION	

PRE DATE	AMENDMENT
B 05-09-14	EDD ISSUE
A 16-07-14	PROJECT TEAM ISSUE

COPYRIGHT IS VESTED IN MORTONS URBAN SOLUTIONS AND WRITTEN CONSENT IS REQUIRED PRIOR TO REPRODUCTION. COPYRIGHT MORTONS URBAN SOLUTIONS 2008. DO NOT SCALE FROM THIS DRAWING.

ALL DRAWINGS ARE TO BE READ IN CONJUNCTION WITH 001-NOTES AND 002-LEGEND

ASSOCIATED CONSULTANTS

 **robertsday**
 **GILBERT SUTHERLAND**
 **E-PLACE**
 **Stephen Hosking Surveys Pty Ltd**

DRAWING TITLE

ROADWORKS AND DRAINAGE
PLAN
SHEET 01


**MORTONS
urban solutions**
Urban & Regional Planning
Civil Engineering
Project Coordination

MUS Pty Ltd T/As:
Mortons-Urban Solutions
ABN: 39 116 375 065
mortons@urbansolutions.net.au
www.urbansolutions.net.au
Tel 07 5571 1099
Fax 07 5571 1088

Postal Address
PO Box 2484
Southport QLD 4215

Gold Coast Office
Suite 9, 19 Short St
Southport QLD 4215

DESIGNED	PP	DRAWN	CYM
APPROVED		RPE 4706	DATE 05-09-14
DRAWING NUMBER		AMEND.	
23300-ROL1-U-100		B	

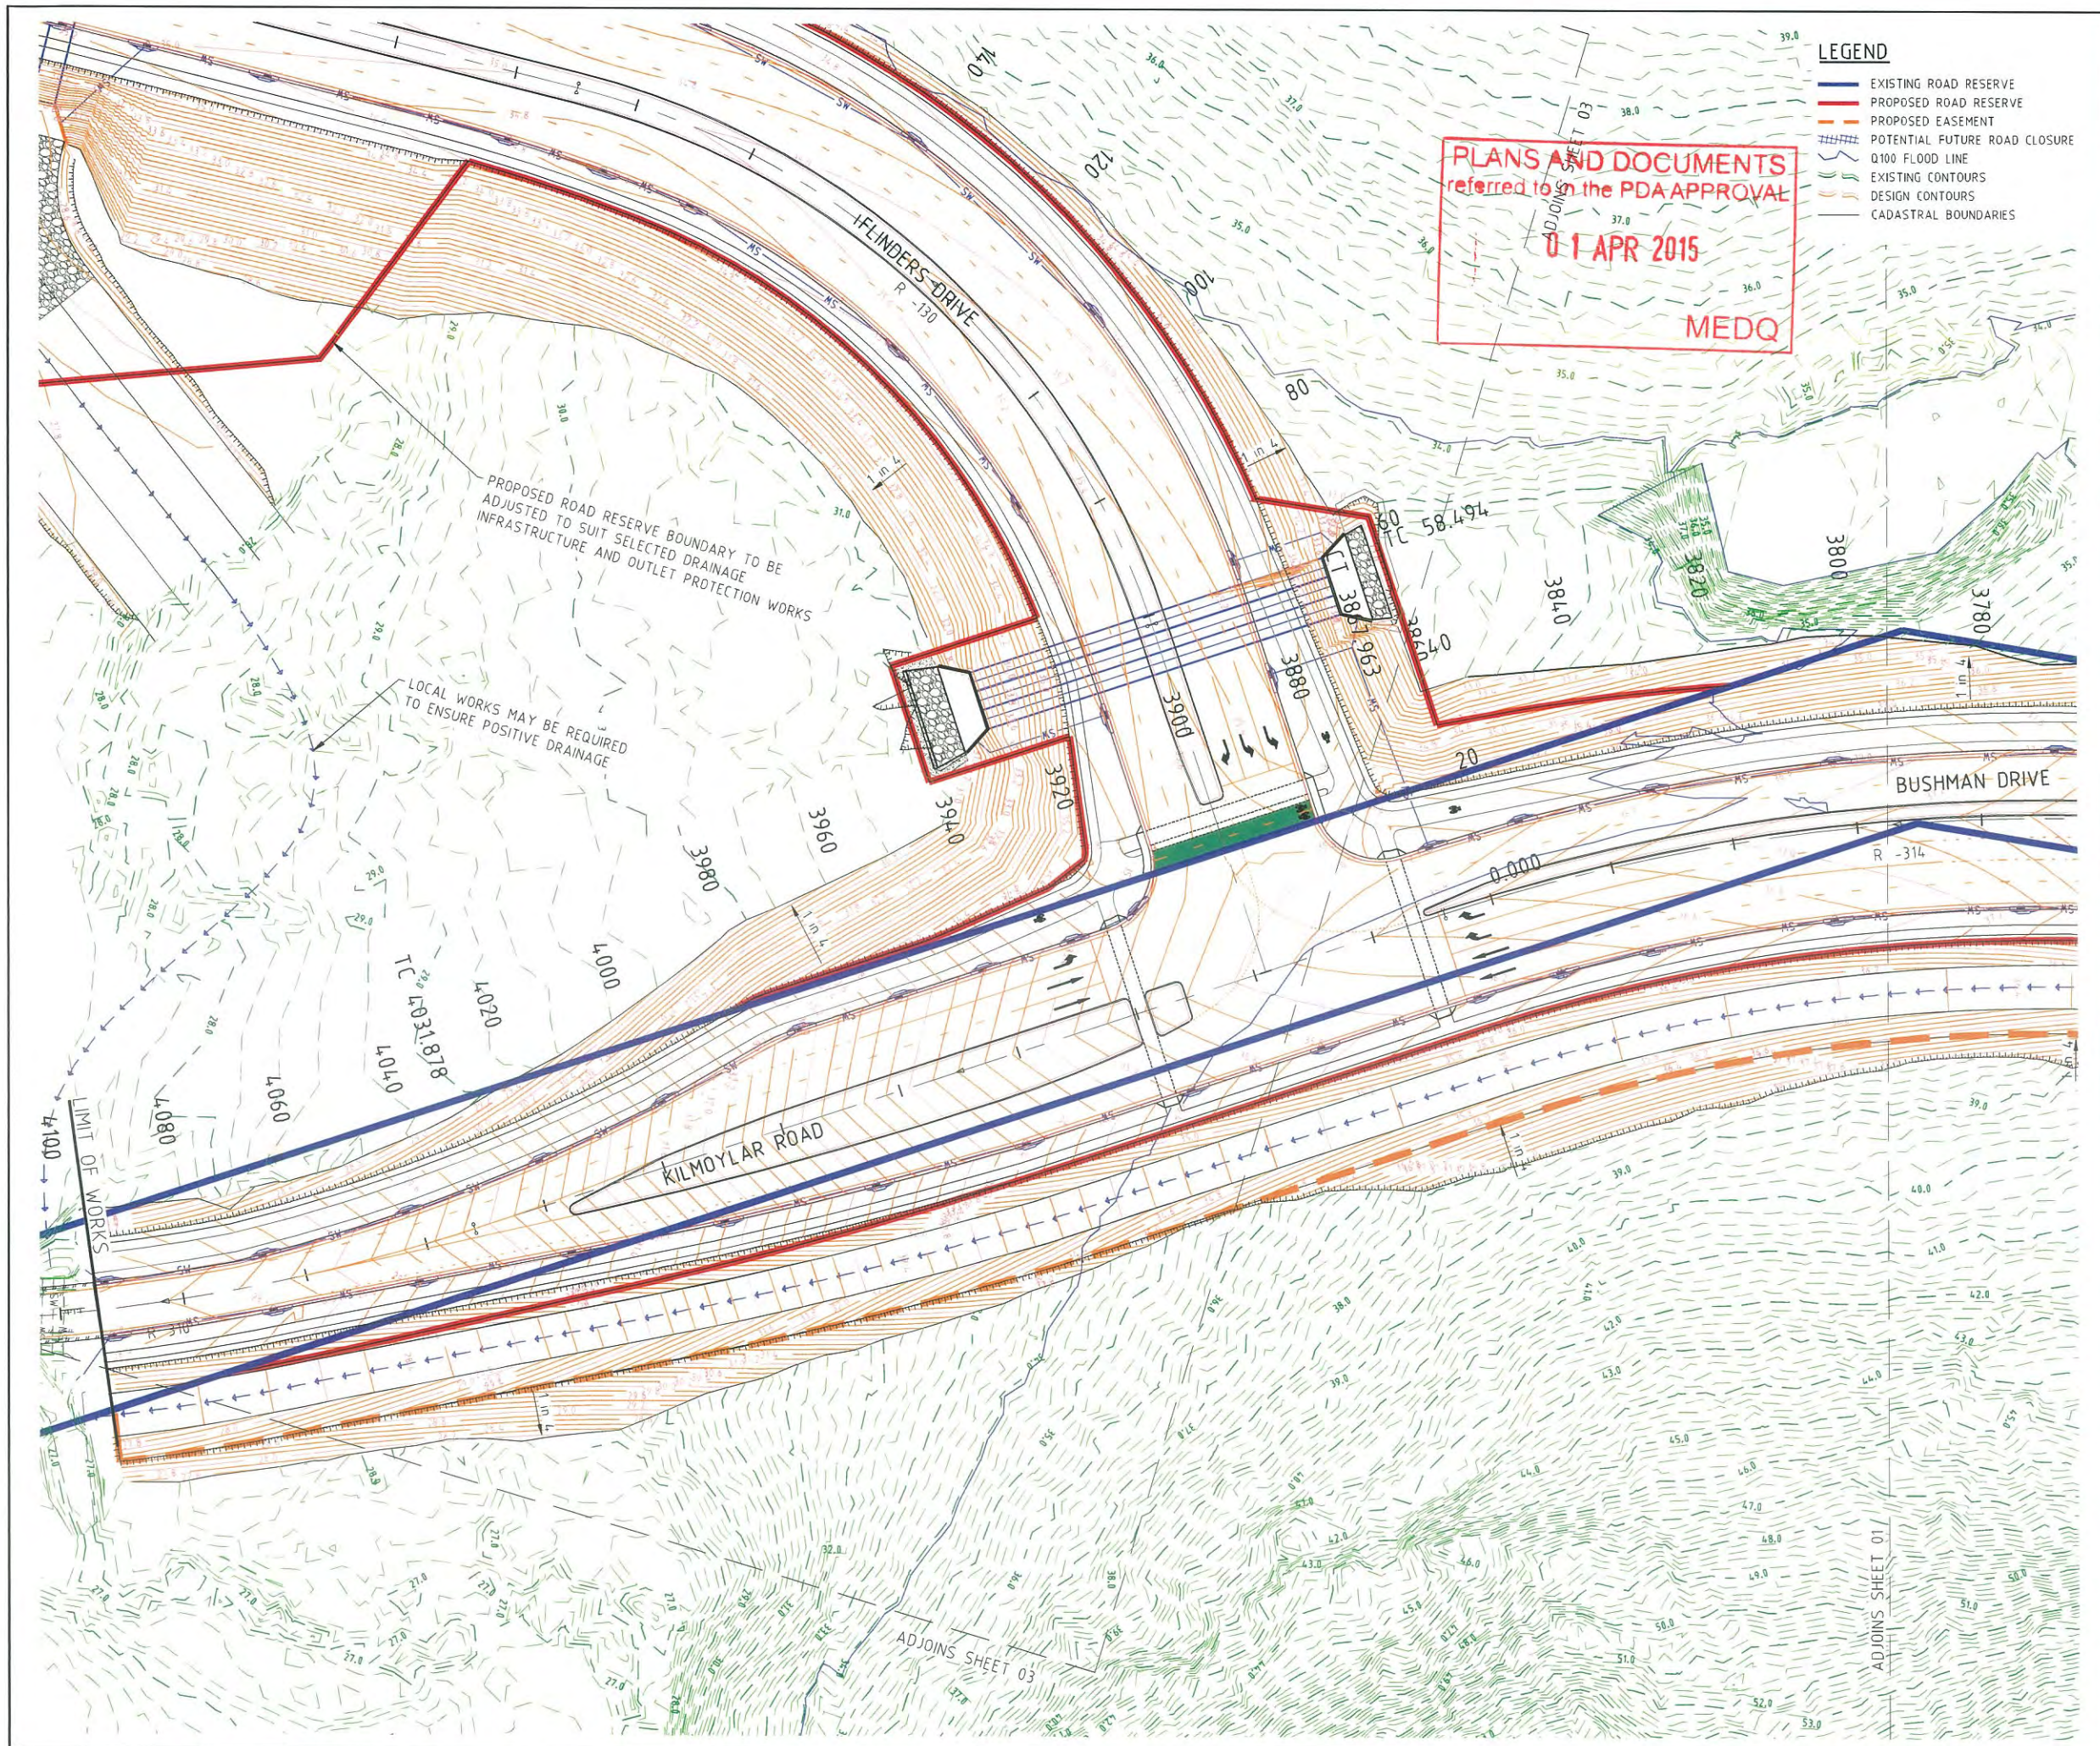

LEGEND

- EXISTING ROAD RESERVE
- PROPOSED ROAD RESERVE
- PROPOSED EASEMENT
- POTENTIAL FUTURE ROAD CLOSURE
- Q100 FLOOD LINE
- EXISTING CONTOURS
- DESIGN CONTOURS
- CADASTRAL BOUNDARIES

PROJECT NAME



PRELIMINARY ENGINEERING

EXTERNAL ROADWORKS
ROL No. 1 ULTIMATE

CLIENT



0 5 10 15 20 25m
Scale 1:500 - A1 (1:1000 - A3)

ISSUES	DATE
TENDER	
COUNCIL	
CONSTRUCTION	

B	05-09-14	EDC ISSUE
A	16-07-14	PROJECT TEAM ISSUE

PRE DATE	AMENDMENT

COPYRIGHT IS VESTED IN MORTONS URBAN SOLUTIONS AND WRITTEN CONSENT IS REQUIRED PRIOR TO REPRODUCTION. COPYRIGHT MORTONS URBAN SOLUTIONS 2000. DO NOT SCALE FROM THIS DRAWING.

ALL DRAWINGS ARE TO BE READ IN CONJUNCTION WITH 001-NOTES AND 002-LEGEND

ASSOCIATED CONSULTANTS

ILU robertsday
GILBERT SUTHERLAND **E-PLACE**
 McCormick/Kearney/Cagney
 Stephen Hosking Surveys Pty Ltd

DRAWING TITLE

ROADWORKS AND DRAINAGE
PLAN
SHEET 02

MORTONS
urban solutions
Urban & Regional Planning
Civil Engineering
Project Coordination


MUS Pty Ltd T/As:
Mortons-Urban Solutions
ABN: 39 116 375 065
mortons@urbansolutions.net.au
www.urbansolutions.net.au
Tel 07 5571 1099
Fax 07 5571 1088

Postal Address
PO Box 2484
Southport QLD 4215

Gold Coast Office
Suite 9, 19 Short St
Southport QLD 4215

DESIGNED PP	DRAWN CYM
APPROVED <i>[Signature]</i>	RPED 4706 DATE 05-09-14

DRAWING NUMBER	AMEND.
23300-ROL1-U-101	B

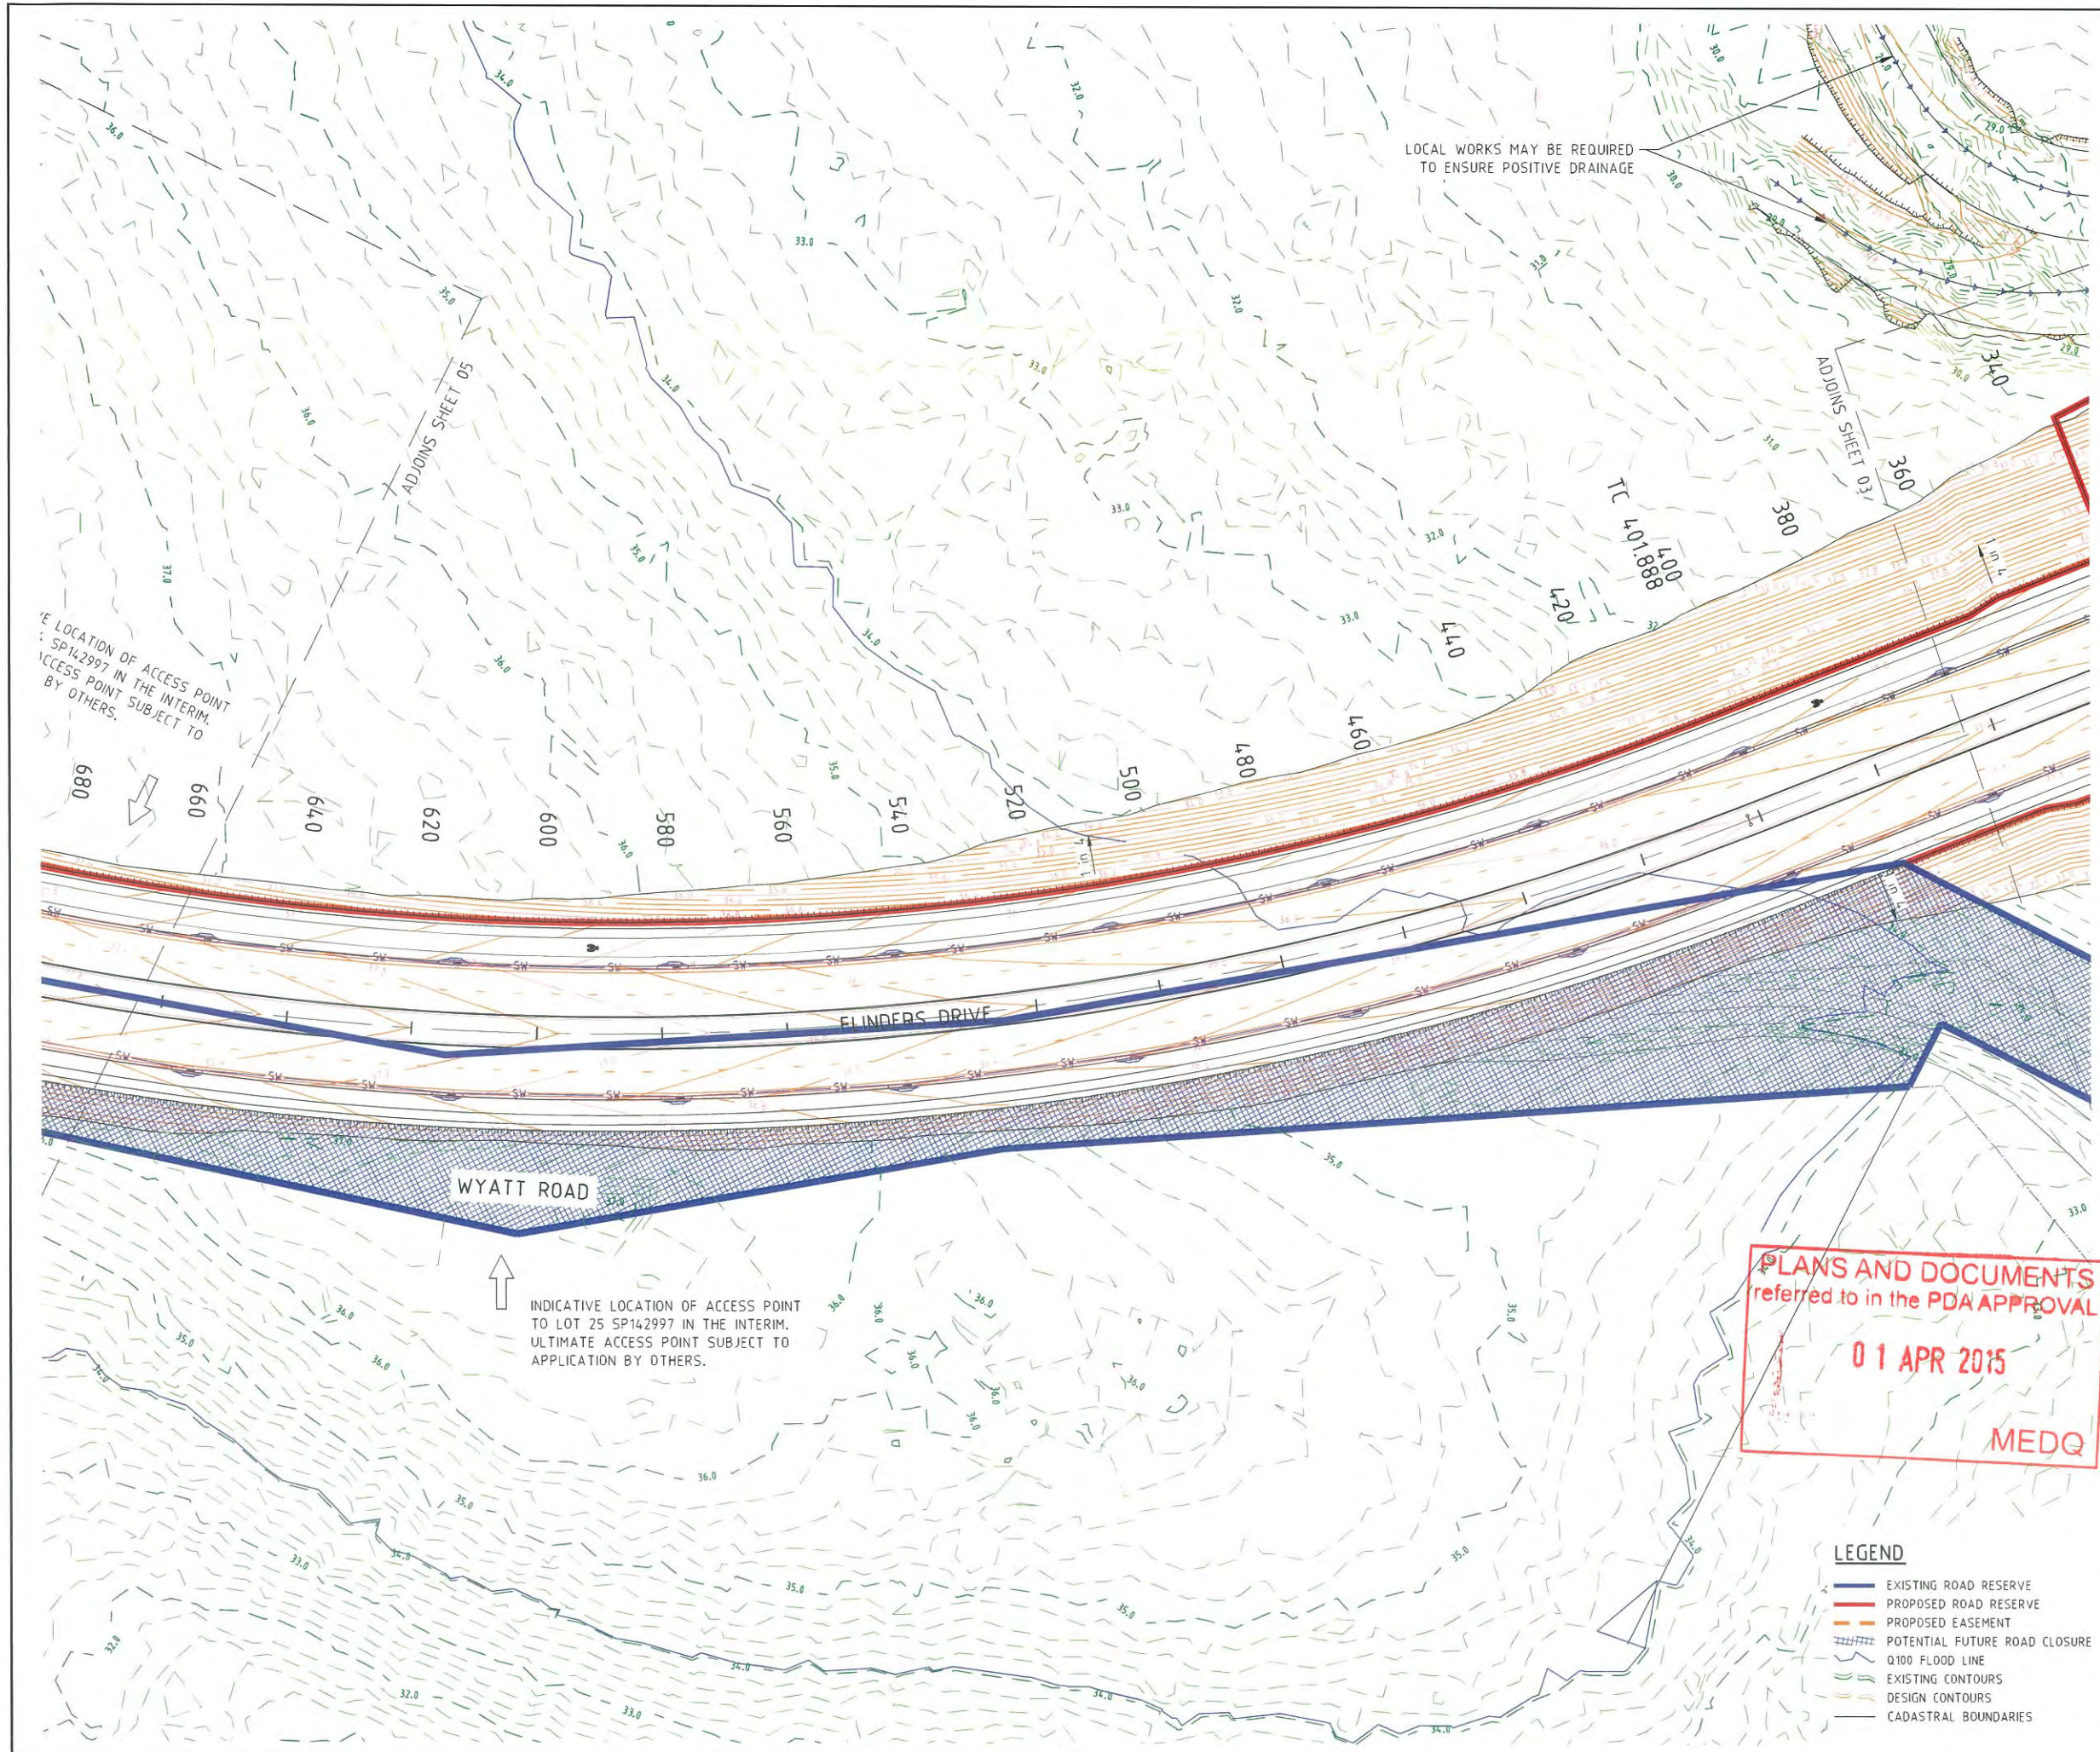

PROJECT NAME

**FLINDERS**

PRELIMINARY ENGINEERING

EXTERNAL ROADWORKS
ROL No. 1 ULTIMATE

CLIENT

**PACIFIC
INTERNATIONAL**


0 5 10 15 20 25m
Scale 1:500 - A1 (1:1000 - A3)

ISSUES	DATE
TENDER	
COUNCIL	
CONSTRUCTION	

B	05-09-14	EDU ISSUE
A	18-07-14	PROJECT TEAM ISSUE
PRE	DATE	AMENDMENT

COPYRIGHT IS VESTED IN MORTONS URBAN SOLUTIONS AND WRITTEN CONSENT IS REQUIRED PRIOR TO REPRODUCTION. COPYRIGHT MORTONS URBAN SOLUTIONS 2000. DO NOT SCALE FROM THIS DRAWING.

ALL DRAWINGS ARE TO BE READ IN CONJUNCTION WITH 001-NOTES AND 002-LEGEND

ASSOCIATED CONSULTANTS

 
 
Stephen Hosking Surveys Pty Ltd

DRAWING TITLE

ROADWORKS AND DRAINAGE
PLAN
SHEET 04


**MORTONS**
urban solutions
Urban & Regional Planning
Civil Engineering
Project Coordination

MUS Pty Ltd T/As:
Mortons Urban Solutions
ABN: 39 116 375 065
morton@urbansolutions.net.au
www.urbansolutions.net.au
Tel: 07 5571 1099
Fax: 07 5571 1088

Postal Address:
PO Box 2484
Southport QLD 4215

Gold Coast Office:
Suite 9, 19 Short St
Southport QLD 4215

DESIGNED PP	DRAWN CYM
APPROVED 	PREP 4706 DATE 05-09-14
DRAWING NUMBER	
23300-ROL1-U-103	AMEND.
	B

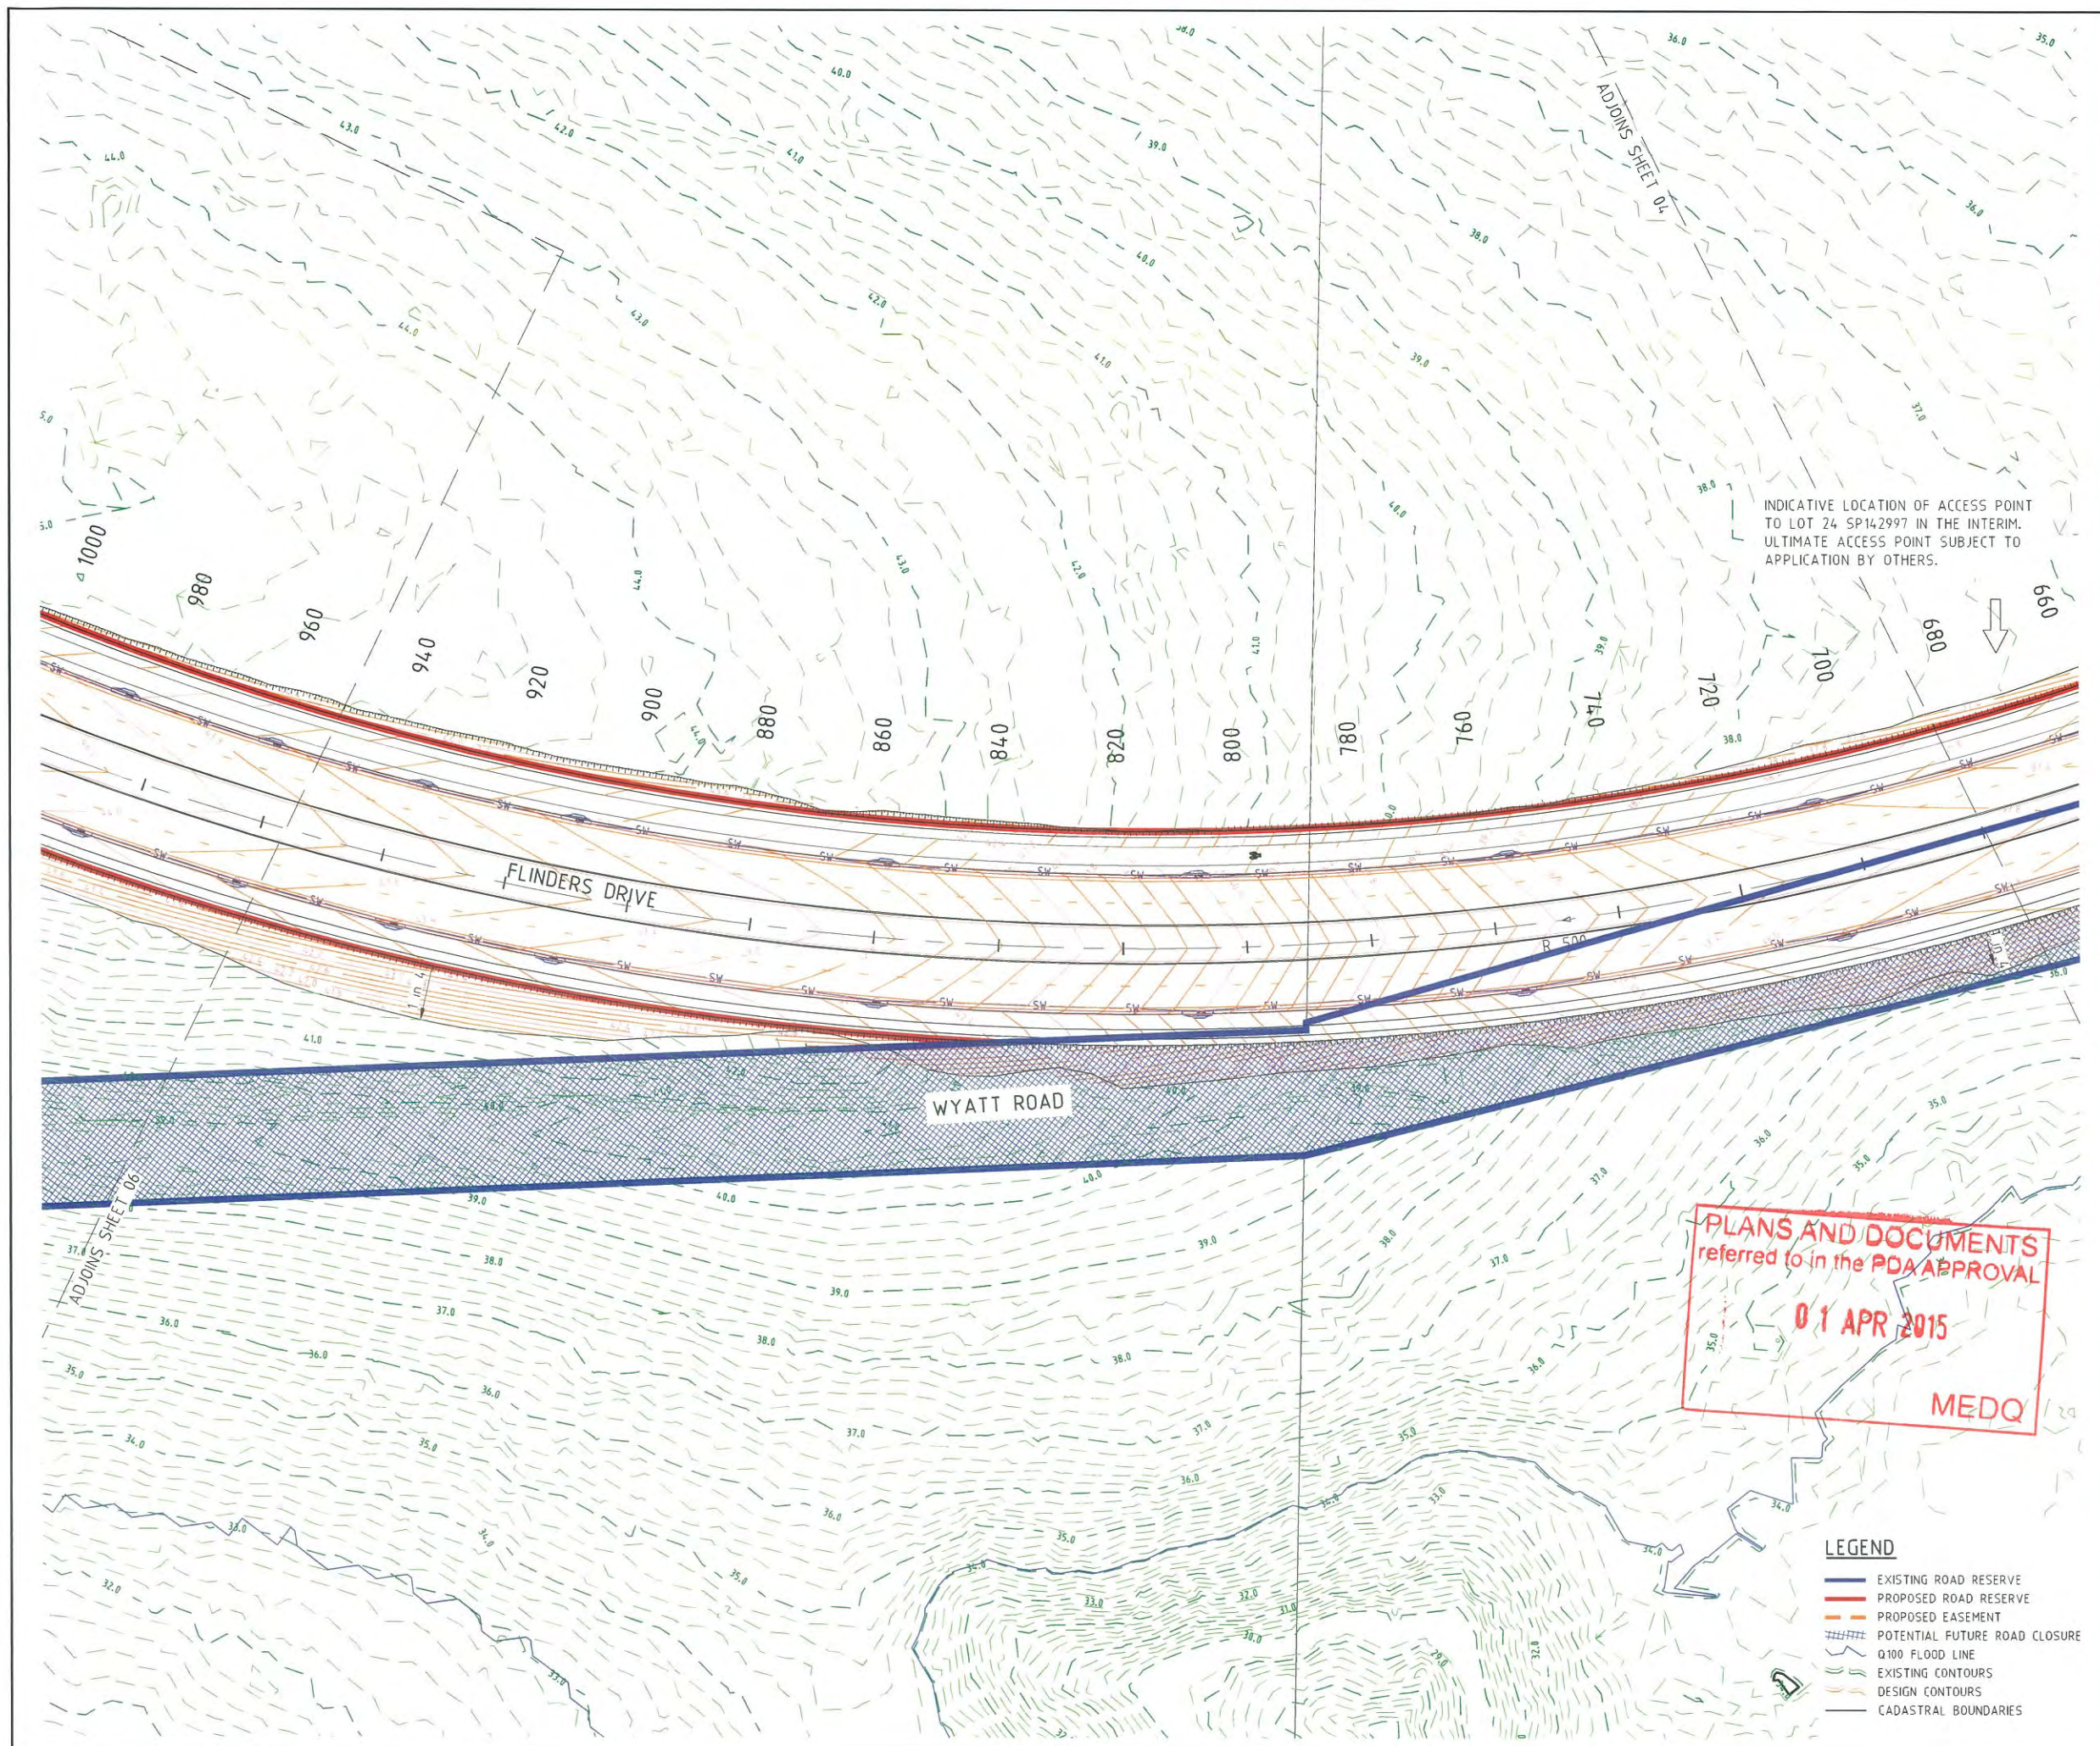

PROJECT NAME

PRELIMINARY ENGINEERING

EXTERNAL ROADWORKS
ROL No. 1 ULTIMATE

CLIENT

0 5 10 15 20 25m
Scale 1:500 - A1 (1:1000 - A3)

ISSUES	DATE
TENDER	
COUNCIL	
CONSTRUCTION	

PRE	DATE	AMENDMENT
B	05-09-14	EDU ISSUE
A	16-07-14	PROJECT TEAM ISSUE

COPYRIGHT IS VESTED IN MORTONS URBAN SOLUTIONS AND WRITTEN CONSENT IS REQUIRED PRIOR TO REPRODUCTION. COPYRIGHT MORTONS URBAN SOLUTIONS 2000. DO NOT SCALE FROM THIS DRAWING.

ALL DRAWINGS ARE TO BE READ IN CONJUNCTION WITH 001-NOTES AND 002-LEGEND

ASSOCIATED CONSULTANTS

DRAWING TITLE

ROADWORKS AND DRAINAGE
PLAN
SHEET 05


Urban & Regional Planning
Civil Engineering
Project Coordination

MUS Pty Ltd T/As:
Mortons-Urban Solutions
ABN: 39 116 375 065
mortons@urbansolutions.net.au
www.urbansolutions.net.au
Tel 07 5571 1099
Fax 07 5571 1088

Postal Address
PO Box 2484
Southport QLD 4215

Gold Coast Office
Suite 9, 19 Short St
Southport QLD 4215

DESIGNED	PP	DRAWN	CYM
APPROVED	4706	DATE	05-09-14
DRAWING NUMBER		AMEND.	
23300-ROL1-U-104		B	

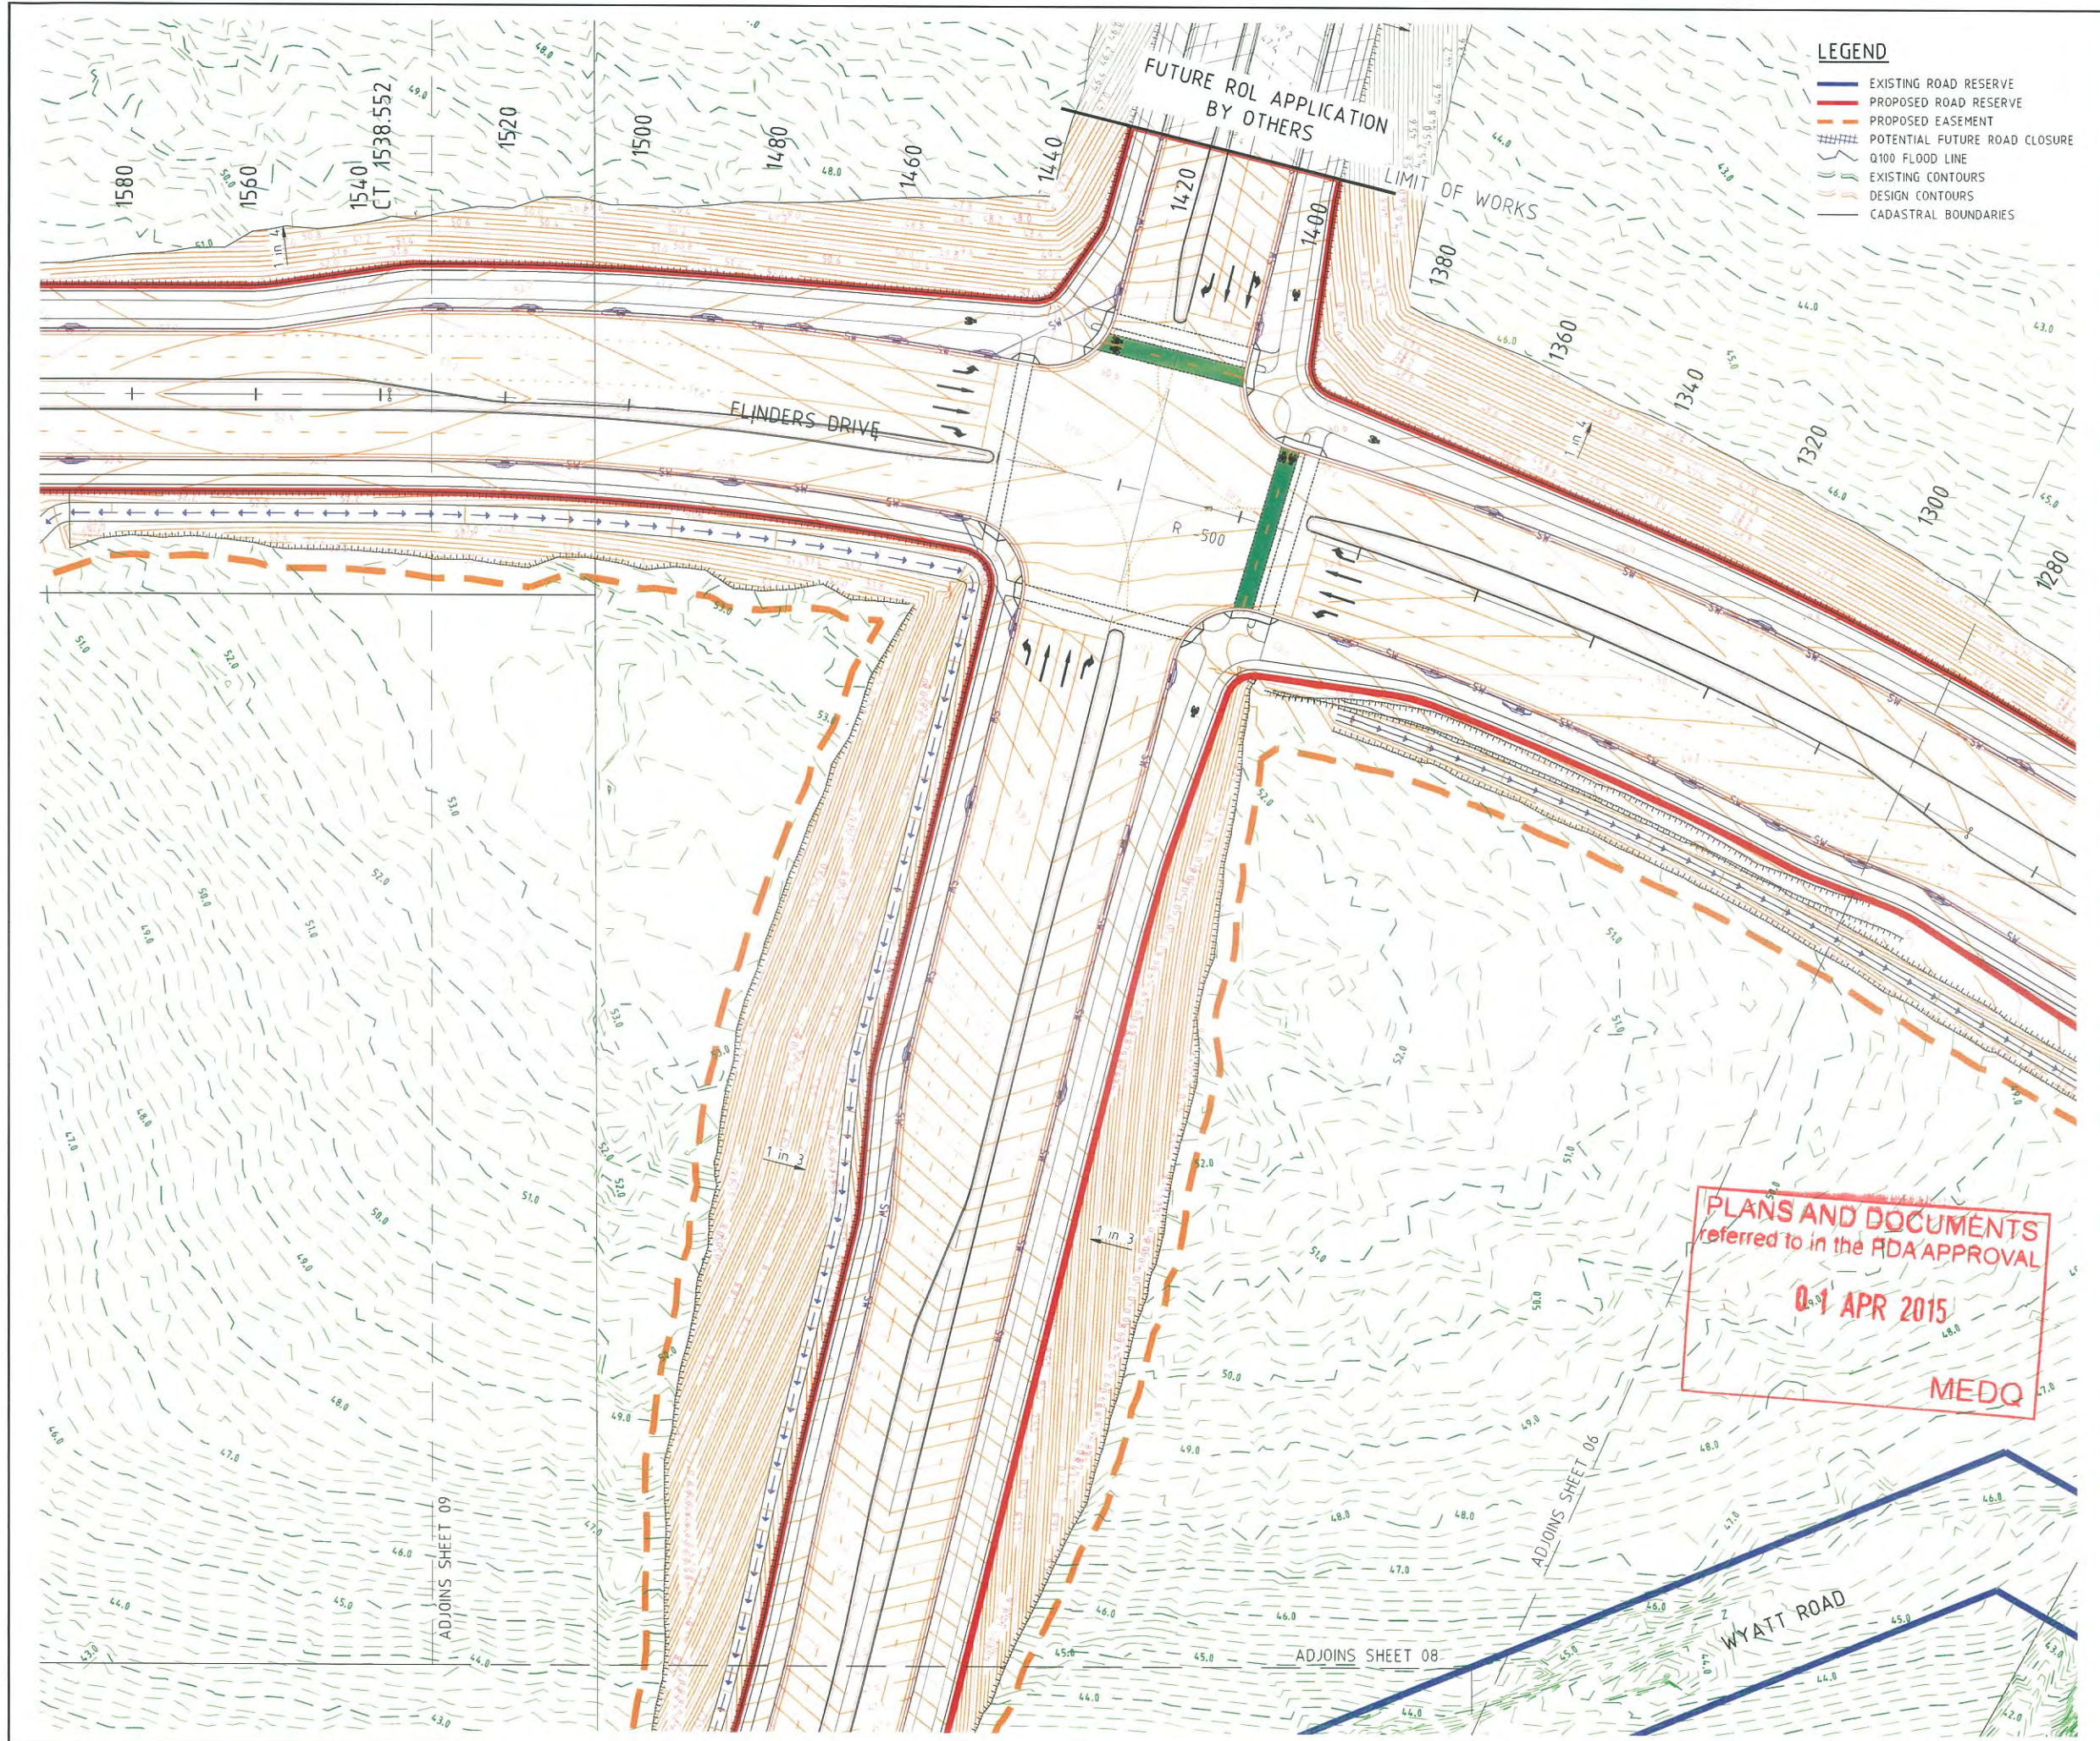

- LEGEND**
- EXISTING ROAD RESERVE
 - PROPOSED ROAD RESERVE
 - PROPOSED EASEMENT
 - POTENTIAL FUTURE ROAD CLOSURE
 - Q100 FLOOD LINE
 - EXISTING CONTOURS
 - DESIGN CONTOURS
 - CADASTRAL BOUNDARIES

PROJECT NAME

FLINDERS

PRELIMINARY ENGINEERING

EXTERNAL ROADWORKS
ROL No. 1 ULTIMATE

CLIENT

PACIFIC INTERNATIONAL


Scale 1:500 - A1 (1:1000 - A3)

ISSUES	DATE
TENDER	
COUNCIL	
CONSTRUCTION	

PRE	DATE	AMENDMENT
B	05-09-14	EDQ ISSUE
A	18-07-14	PROJECT TEAM ISSUE

COPYRIGHT IS VESTED IN MORTONS URBAN SOLUTIONS AND WRITTEN CONSENT IS REQUIRED PRIOR TO REPRODUCTION. COPYRIGHT MORTONS URBAN SOLUTIONS 2000. DO NOT SCALE FROM THIS DRAWING.

ALL DRAWINGS ARE TO BE READ IN CONJUNCTION WITH 001-NOTES AND 002-LEGEND

ASSOCIATED CONSULTANTS



DRAWING TITLE

ROADWORKS AND DRAINAGE
PLAN
SHEET 07


MORTONS
urban solutions
Urban & Regional Planning
Civil Engineering
Project Coordination

MUS Pty Ltd T/As:
Mortons-Urban Solutions
ABN: 39 116 375 065
mortons@urbansolutions.net.au
www.urbansolutions.net.au
Tel: 07 5571 1099
Fax: 07 5571 1088

Postal Address
PO Box 2184
Southport QLD 4215

Gold Coast Office
Suite 9, 19 Short St
Southport QLD 4215


DESIGNED	PP	DRAWN	CYM
APPROVED		PPD 4708	DATE 05-09-14

DRAWING NUMBER

23300-ROL1-U-106

AMEND

B

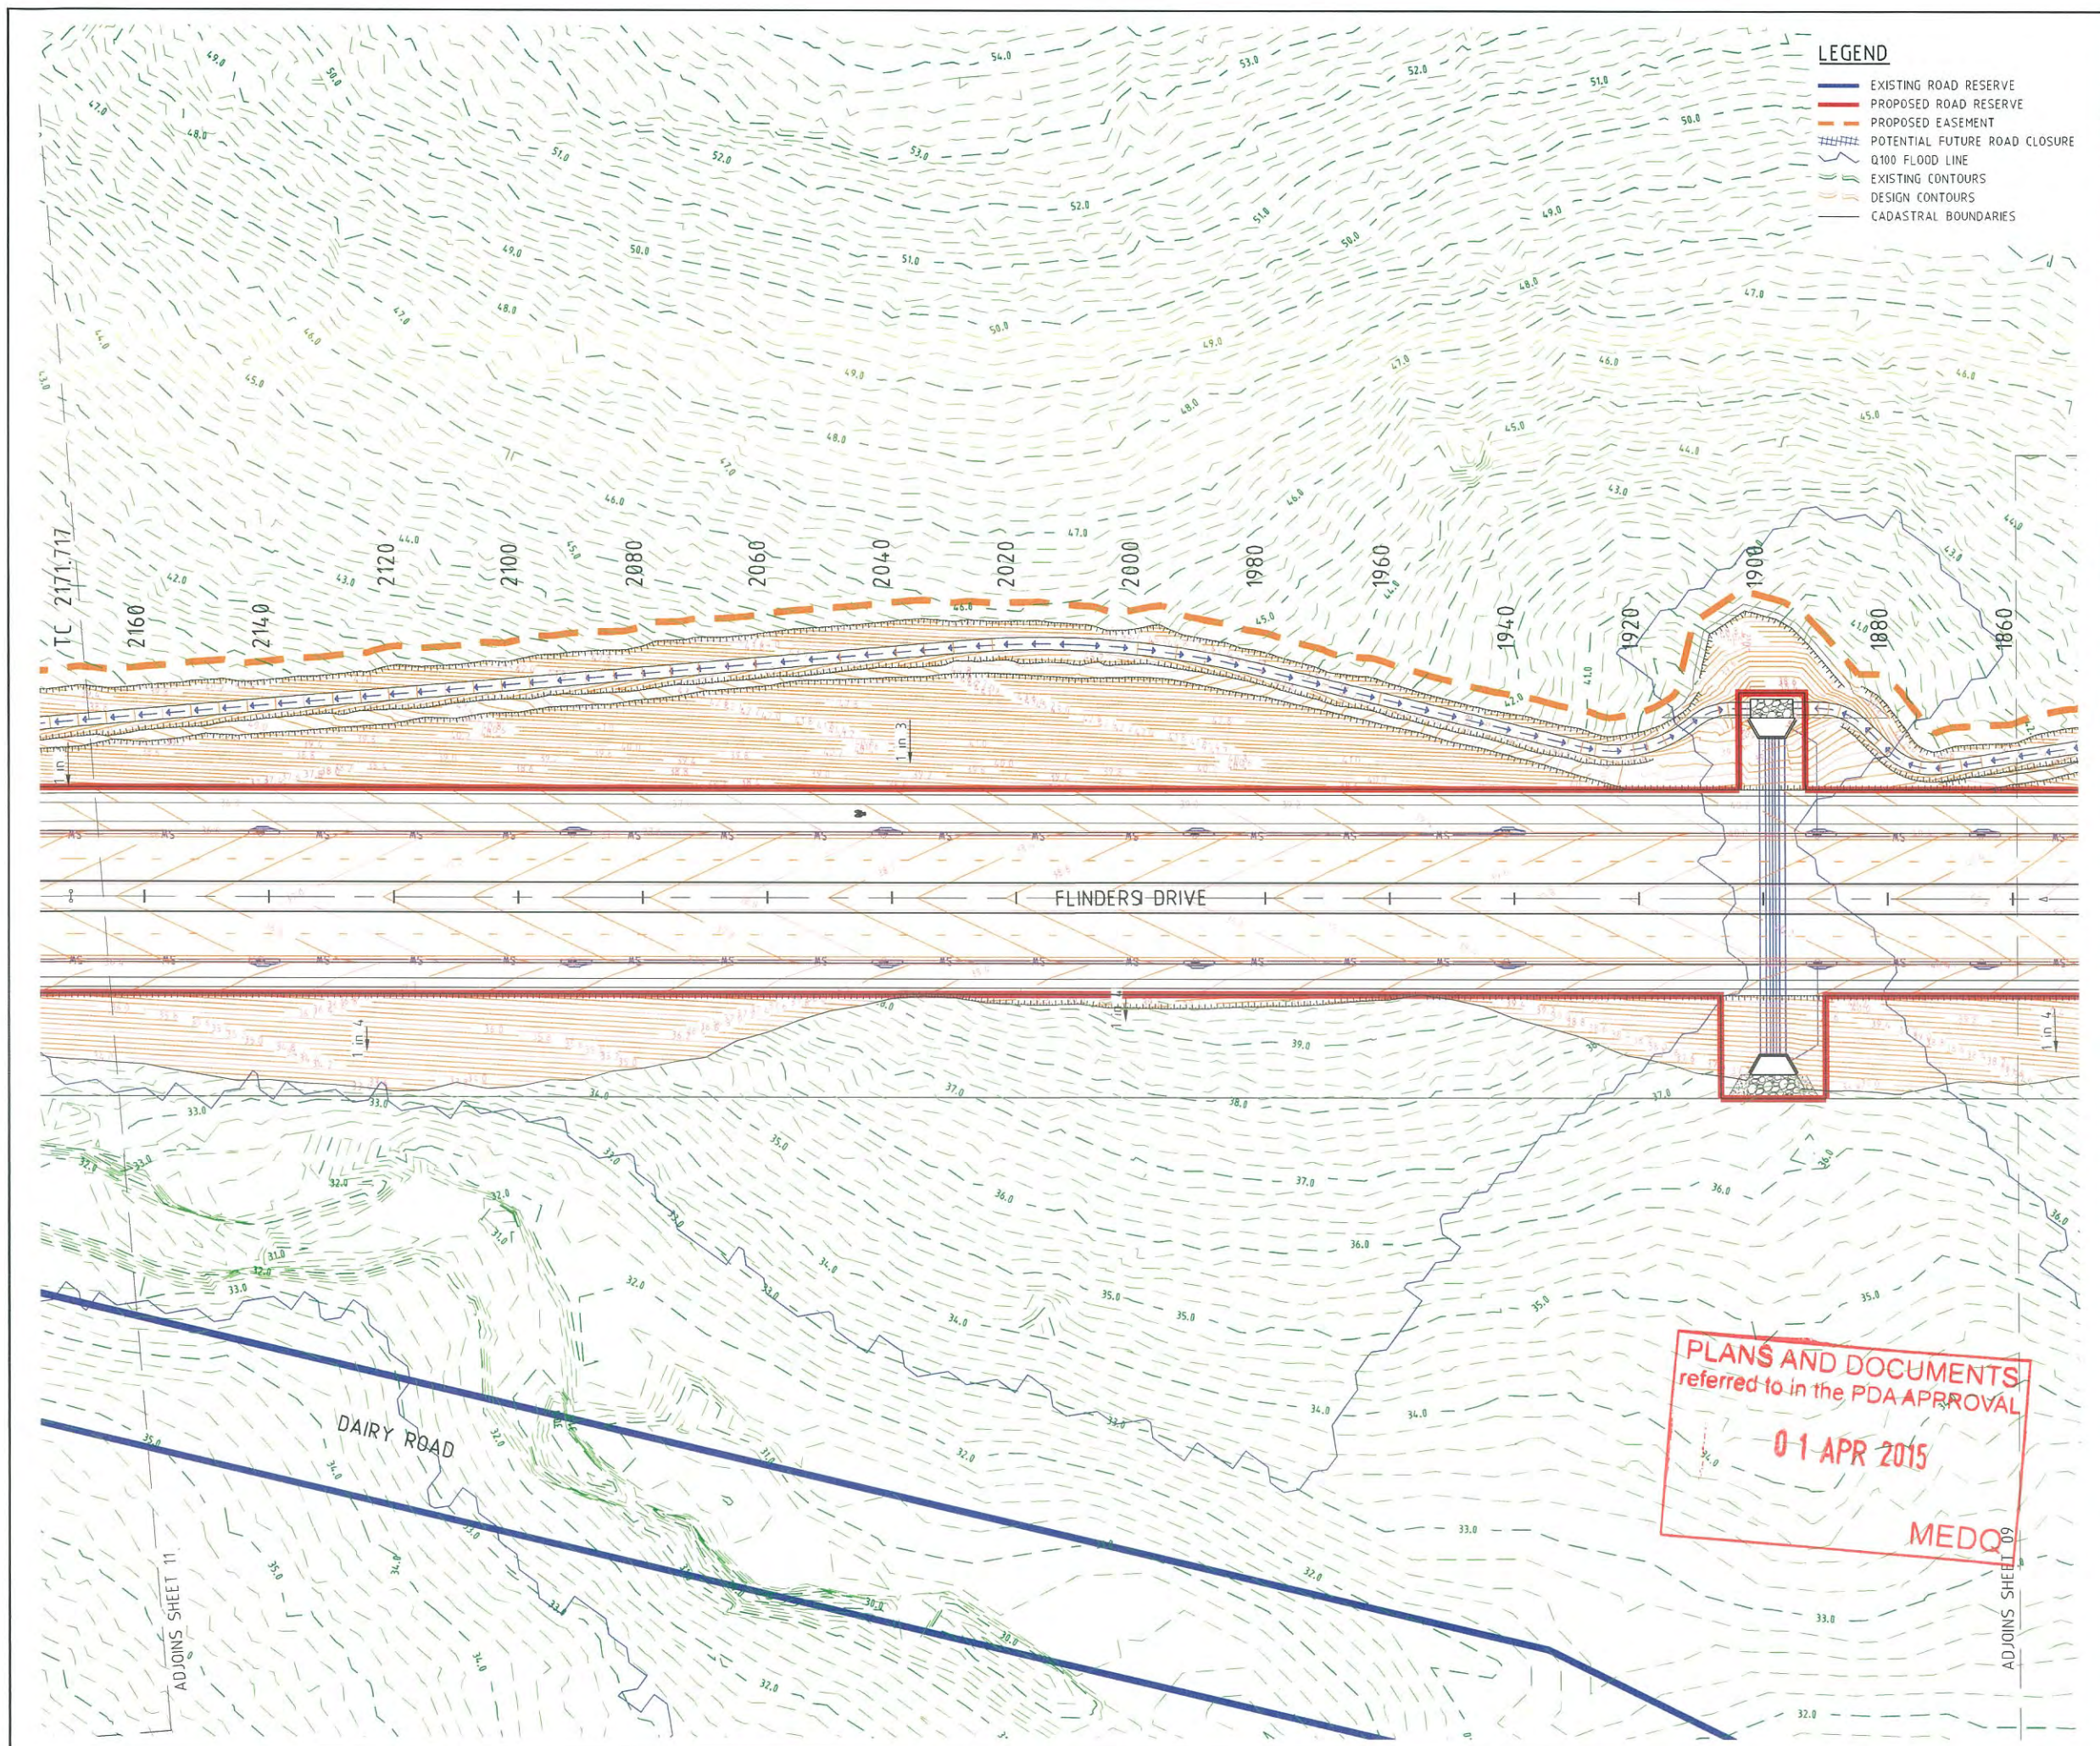

PROJECT NAME

FLINDERS

PRELIMINARY ENGINEERING

EXTERNAL ROADWORKS
ROL No. 1 ULTIMATE

CLIENT

PACIFIC INTERNATIONAL

NORTH

0 5 10 15 20 25m
Scale 1:500 - A1 (1:1000 - A3)

ISSUES	DATE
TENDER	
COUNCIL	
CONSTRUCTION	

PRE	DATE	AMENDMENT
B	05-09-14	EDU ISSUE
A	16-07-14	PROJECT TEAM ISSUE

COPYRIGHT IS VESTED IN MORTONS URBAN SOLUTIONS AND WRITTEN CONSENT IS REQUIRED PRIOR TO REPRODUCTION. COPYRIGHT MORTONS URBAN SOLUTIONS 2008. DO NOT SCALE FROM THIS DRAWING.

ALL DRAWINGS ARE TO BE READ IN CONJUNCTION WITH 001-NOTES AND 002-LEGEND

ASSOCIATED CONSULTANTS

robertsday

GILBERT SUTHERLAND

E-PLACE

Stephen Hosking Surveys Pty Ltd

DRAWING TITLE

**ROADWORKS AND DRAINAGE
PLAN
SHEET 10**

MORTONS urban solutions
Urban & Regional Planning
Civil Engineering
Project Coordination

MUS Pty Ltd T/As:
Mortons-Urban Solutions
ABN: 39 116 375 065
mortons@urbansolutions.net.au
www.urbansolutions.net.au
Tel: 07 5571 1099
Fax: 07 5571 1088

Postal Address:
PO Box 2484
Southport QLD 4215

Gold Coast Office:
Suite 9, 19 Short St
Southport QLD 4215


DESIGNED	PP	DRAWN	CYM
APPROVED		RPED 4706	DATE 05-09-14

DRAWING NUMBER

23300-ROL1-U-109

AMEND.

B

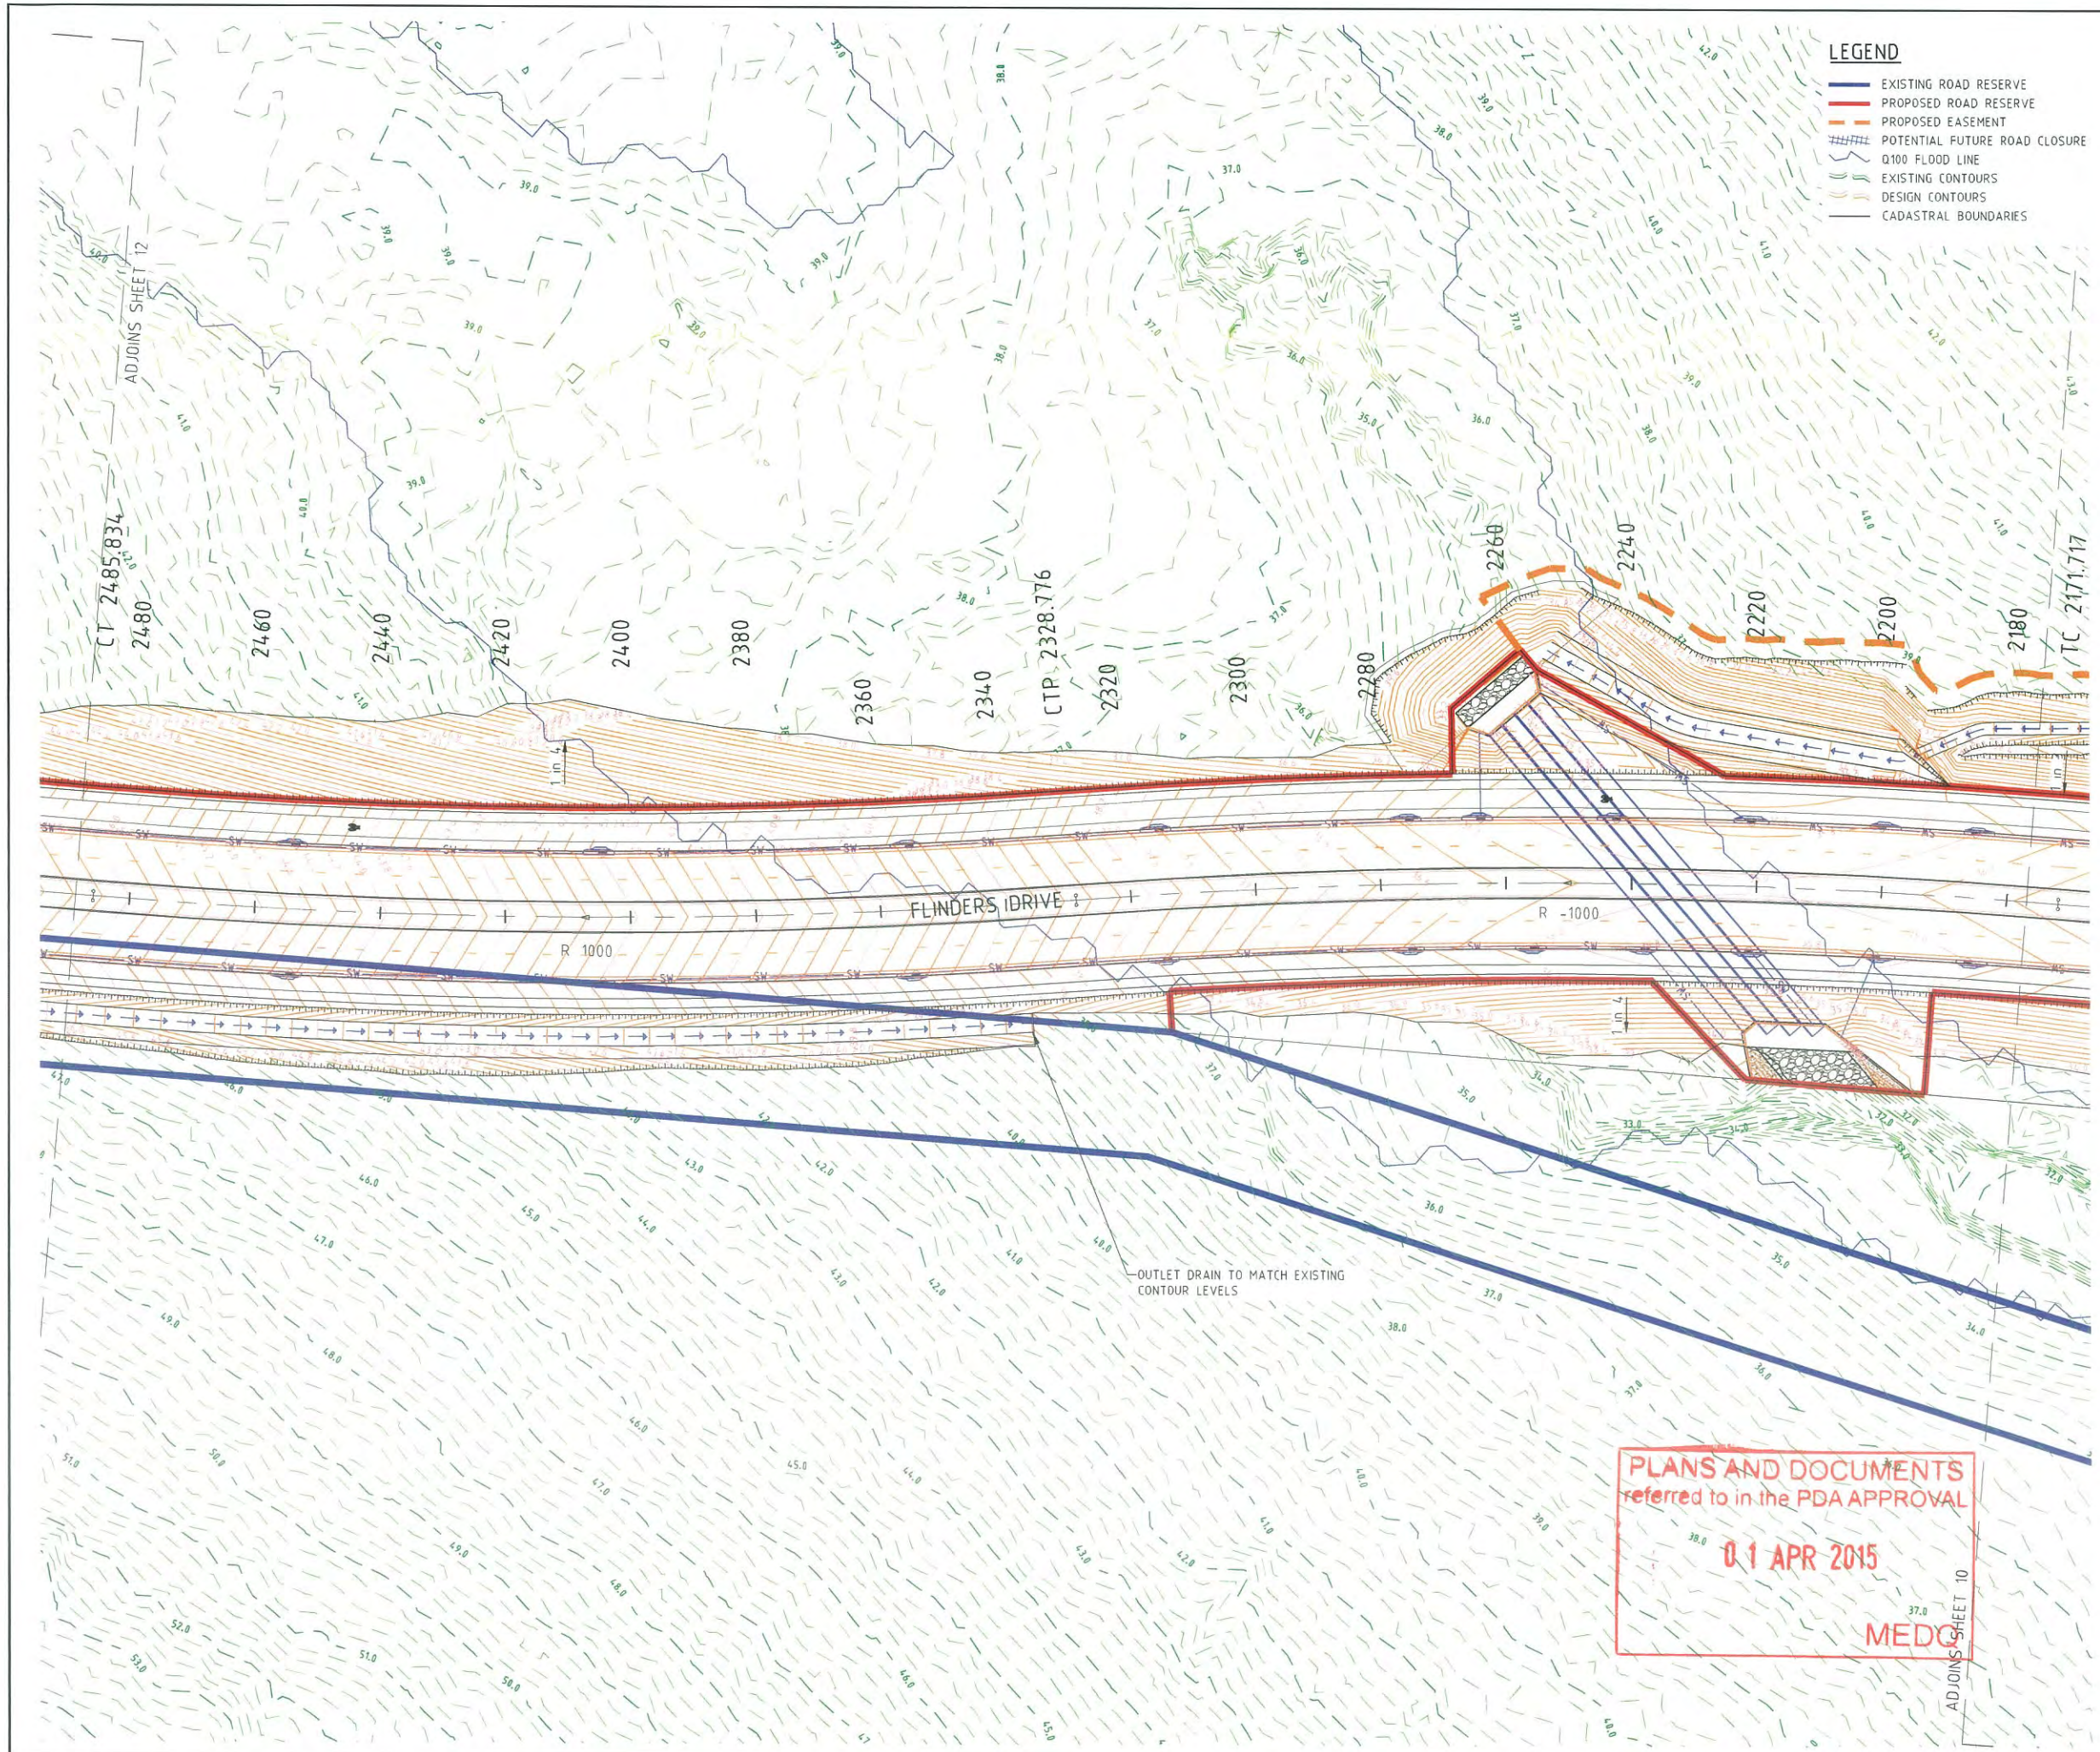

- LEGEND**
- EXISTING ROAD RESERVE
 - PROPOSED ROAD RESERVE
 - PROPOSED EASEMENT
 - POTENTIAL FUTURE ROAD CLOSURE
 - Q100 FLOOD LINE
 - EXISTING CONTOURS
 - DESIGN CONTOURS
 - CADASTRAL BOUNDARIES

PROJECT NAME

FLINDERS

PRELIMINARY ENGINEERING

EXTERNAL ROADWORKS
ROL No. 1 ULTIMATE

CLIENT

PACIFIC INTERNATIONAL

NORTH

Scale 1:500 - A1 (1:1000 - A3)

ISSUES	DATE
TENDER	
COUNCIL	
CONSTRUCTION	

PRE	DATE	AMENDMENT
B	05-09-14	EDC ISSUE
A	16-07-14	PROJECT TEAM ISSUE

COPYRIGHT IS VESTED IN MORTONS URBAN SOLUTIONS AND WRITTEN CONSENT IS REQUIRED PRIOR TO REPRODUCTION. COPYRIGHT MORTONS URBAN SOLUTIONS 2000. DO NOT SCALE FROM THIS DRAWING.

ALL DRAWINGS ARE TO BE READ IN CONJUNCTION WITH 001-NOTES AND 002-LEGEND

ASSOCIATED CONSULTANTS

robertsday

GILBERT SUTHERLAND

E-PLACE

McComick/Turner/Cagney

Stephen Hosking Surveys Pty Ltd

DRAWING TITLE

ROADWORKS AND DRAINAGE
PLAN
SHEET 11

MORTONS urban solutions

Urban & Regional Planning
Civil Engineering
Project Coordination

MUS Pty Ltd T/As:
Mortons-Urban Solutions
ABN: 39 116 375 065
mortons@urbansolutions.net.au
www.urbansolutions.net.au
Tel: 07 5571 1099
Fax: 07 5571 1088

Postal Address
PO Box 2184
Southport QLD 4215

Gold Coast Office
Suite 9, 19 Short St
Southport QLD 4215


DESIGNED	PP	DRAWN	CYM
APPROVED		RPED 4706	DATE 05-09-14

DRAWING NUMBER

23300-ROL1-U-110

AMEND

B

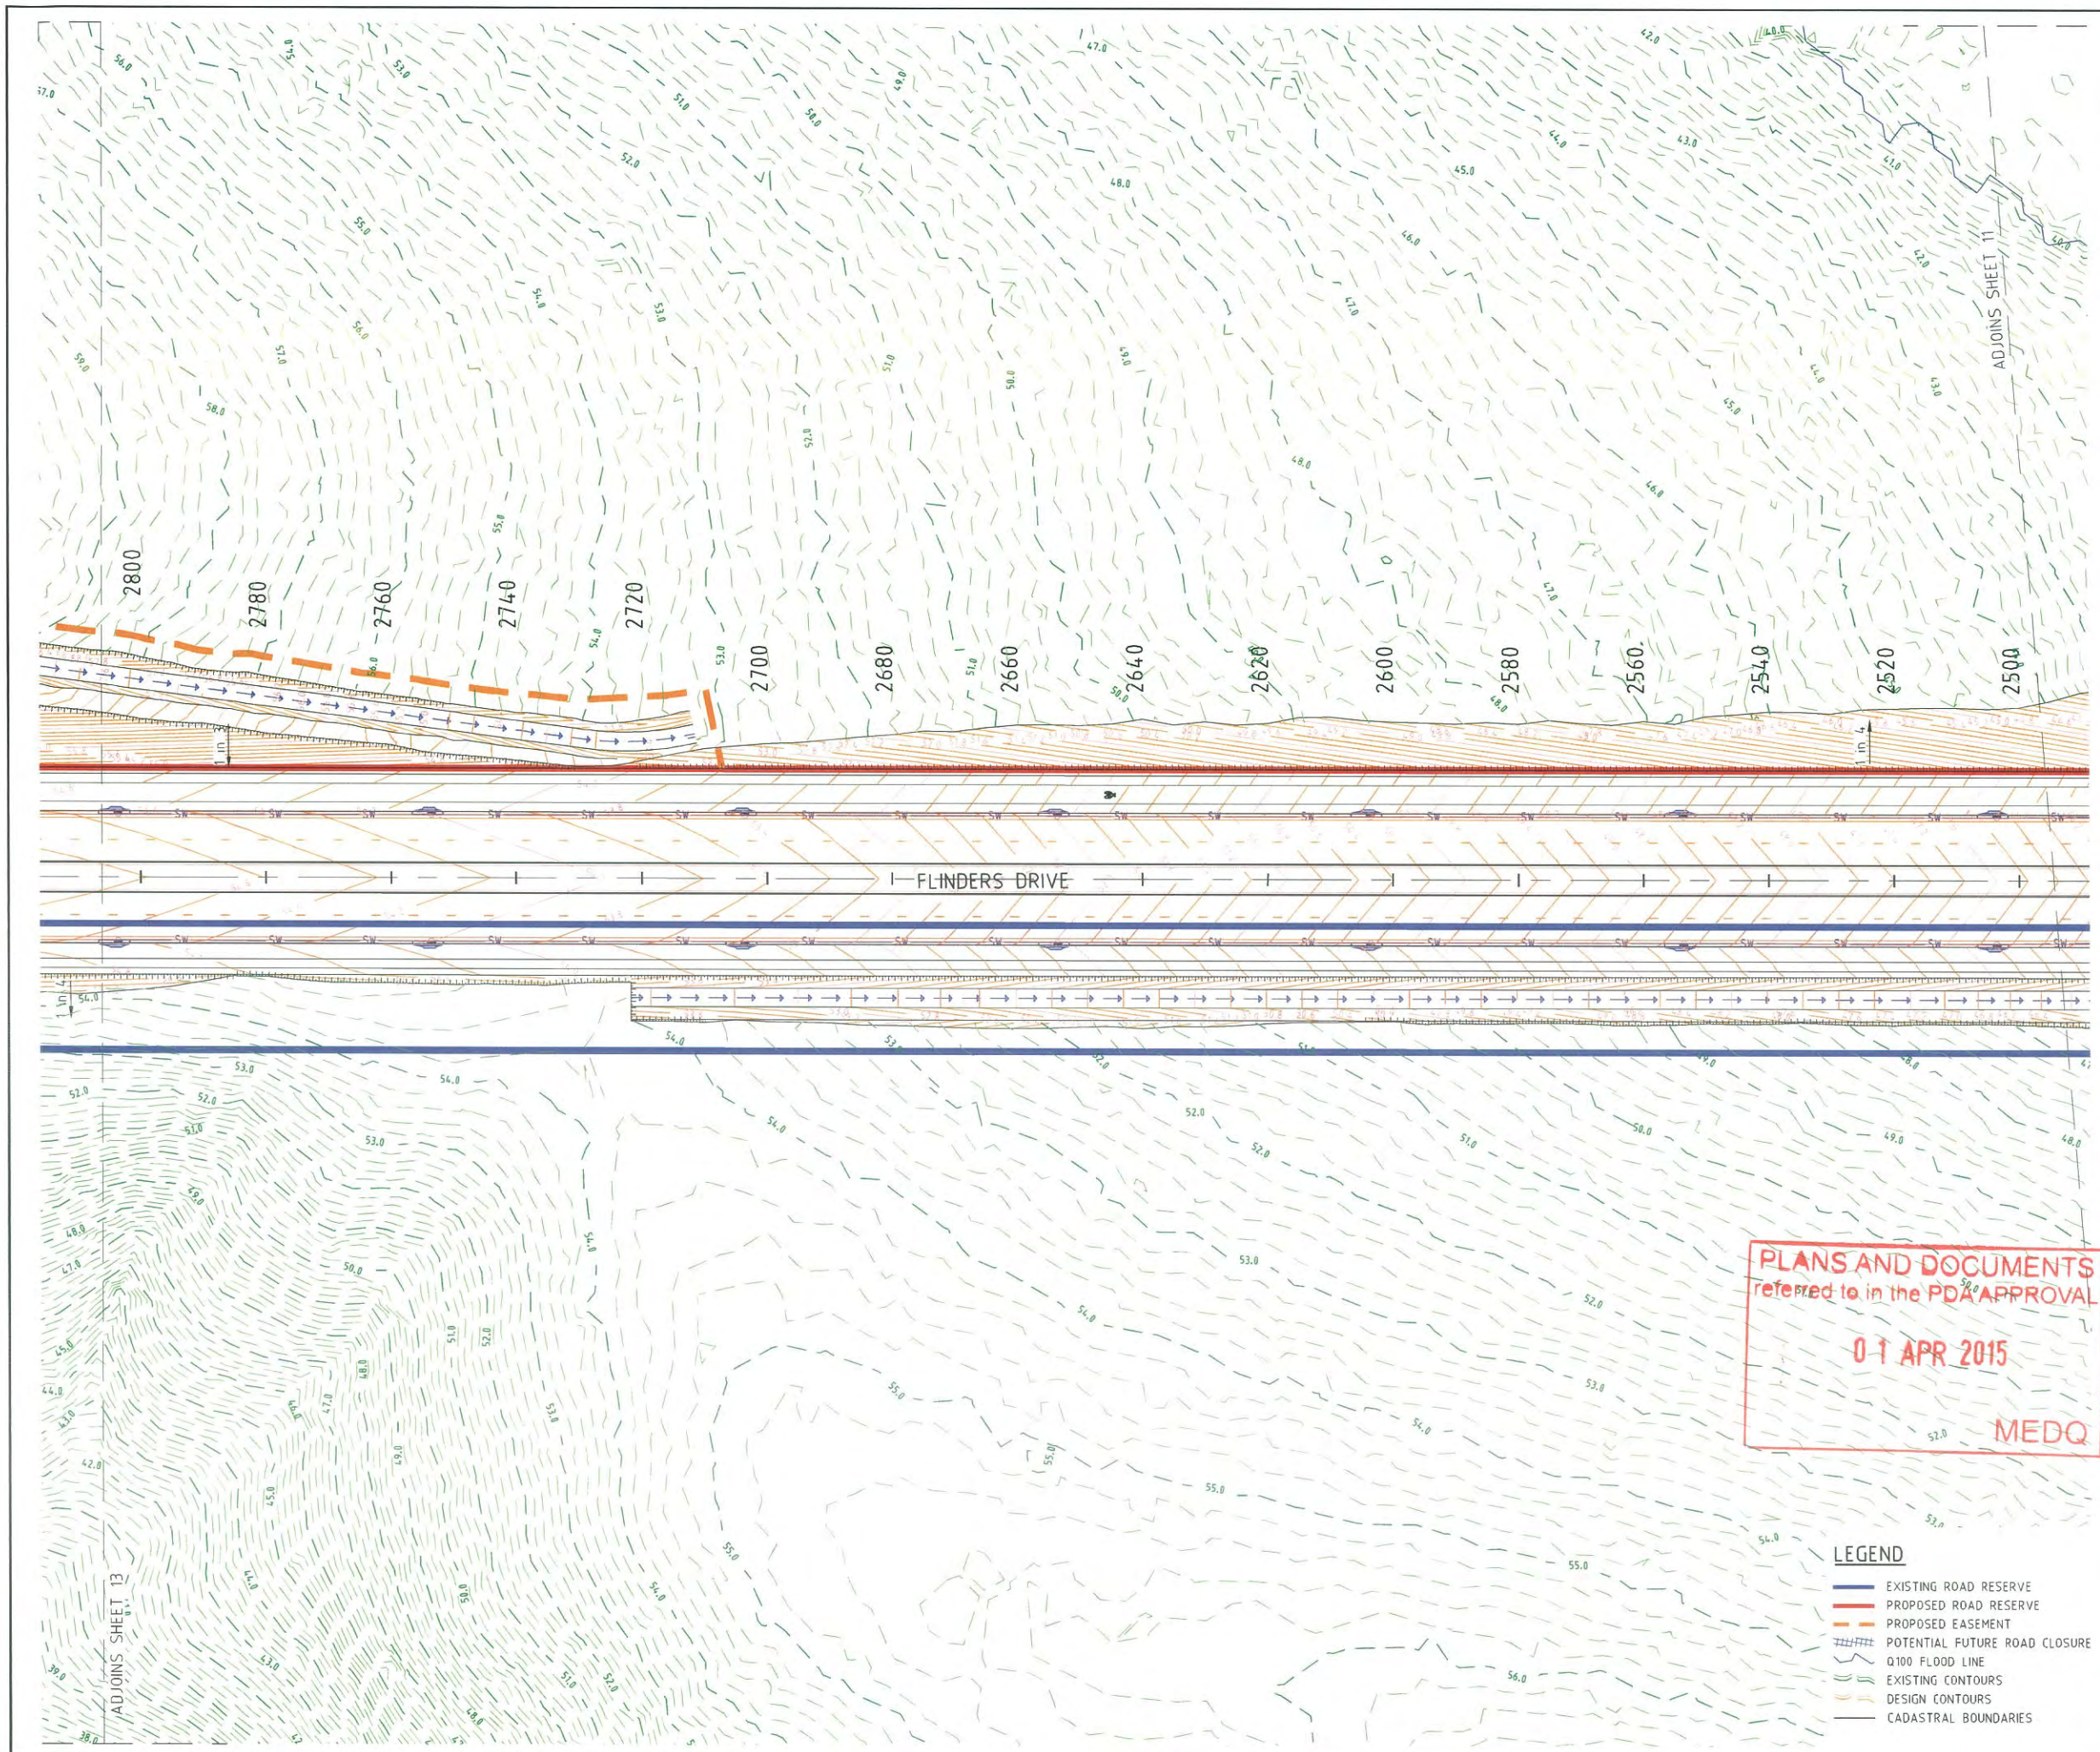

PROJECT NAME

PRELIMINARY ENGINEERING

EXTERNAL ROADWORKS

ROL No. 1 ULTIMATE

CLIENT

0 5 10 15 20 25m

Scale 1:500 - A1 (1:1000 - A3)

ISSUES	DATE
TENDER	
COUNCIL	
CONSTRUCTION	

PRE	DATE	AMENDMENT
B	05-09-14	EDC ISSUE
A	16-07-14	PROJECT TEAM ISSUE

COPYRIGHT IS VESTED IN MORTONS URBAN SOLUTIONS AND WRITTEN CONSENT IS REQUIRED PRIOR TO REPRODUCTION. COPYRIGHT MORTONS URBAN SOLUTIONS 2000. DO NOT SCALE FROM THIS DRAWING.

ALL DRAWINGS ARE TO BE READ IN CONJUNCTION WITH 001-NOTES AND 002-LEGEND

ASSOCIATED CONSULTANTS

DRAWING TITLE

ROADWORKS AND DRAINAGE
PLAN
SHEET 12

Urban & Regional Planning
Civil Engineering
Project Coordination

MUS Pty Ltd T/As:
Mortons-Urban Solutions
ABN: 39 116 375 065
mortons@urbansolutions.net.au
www.urbansolutions.net.au
Tel 07 5571 1099
Fax 07 5571 1088


Postal Address
PO Box 2184
Southport QLD 4215

Gold Coast Office
Suite 9, 19 Short St
Southport QLD 4215

DESIGNED	PP	DRAWN	CYM
APPROVED		PP10 4706	DATE 05-09-14
DRAWING NUMBER		AMEND.	

23300-ROL1-U-111

B

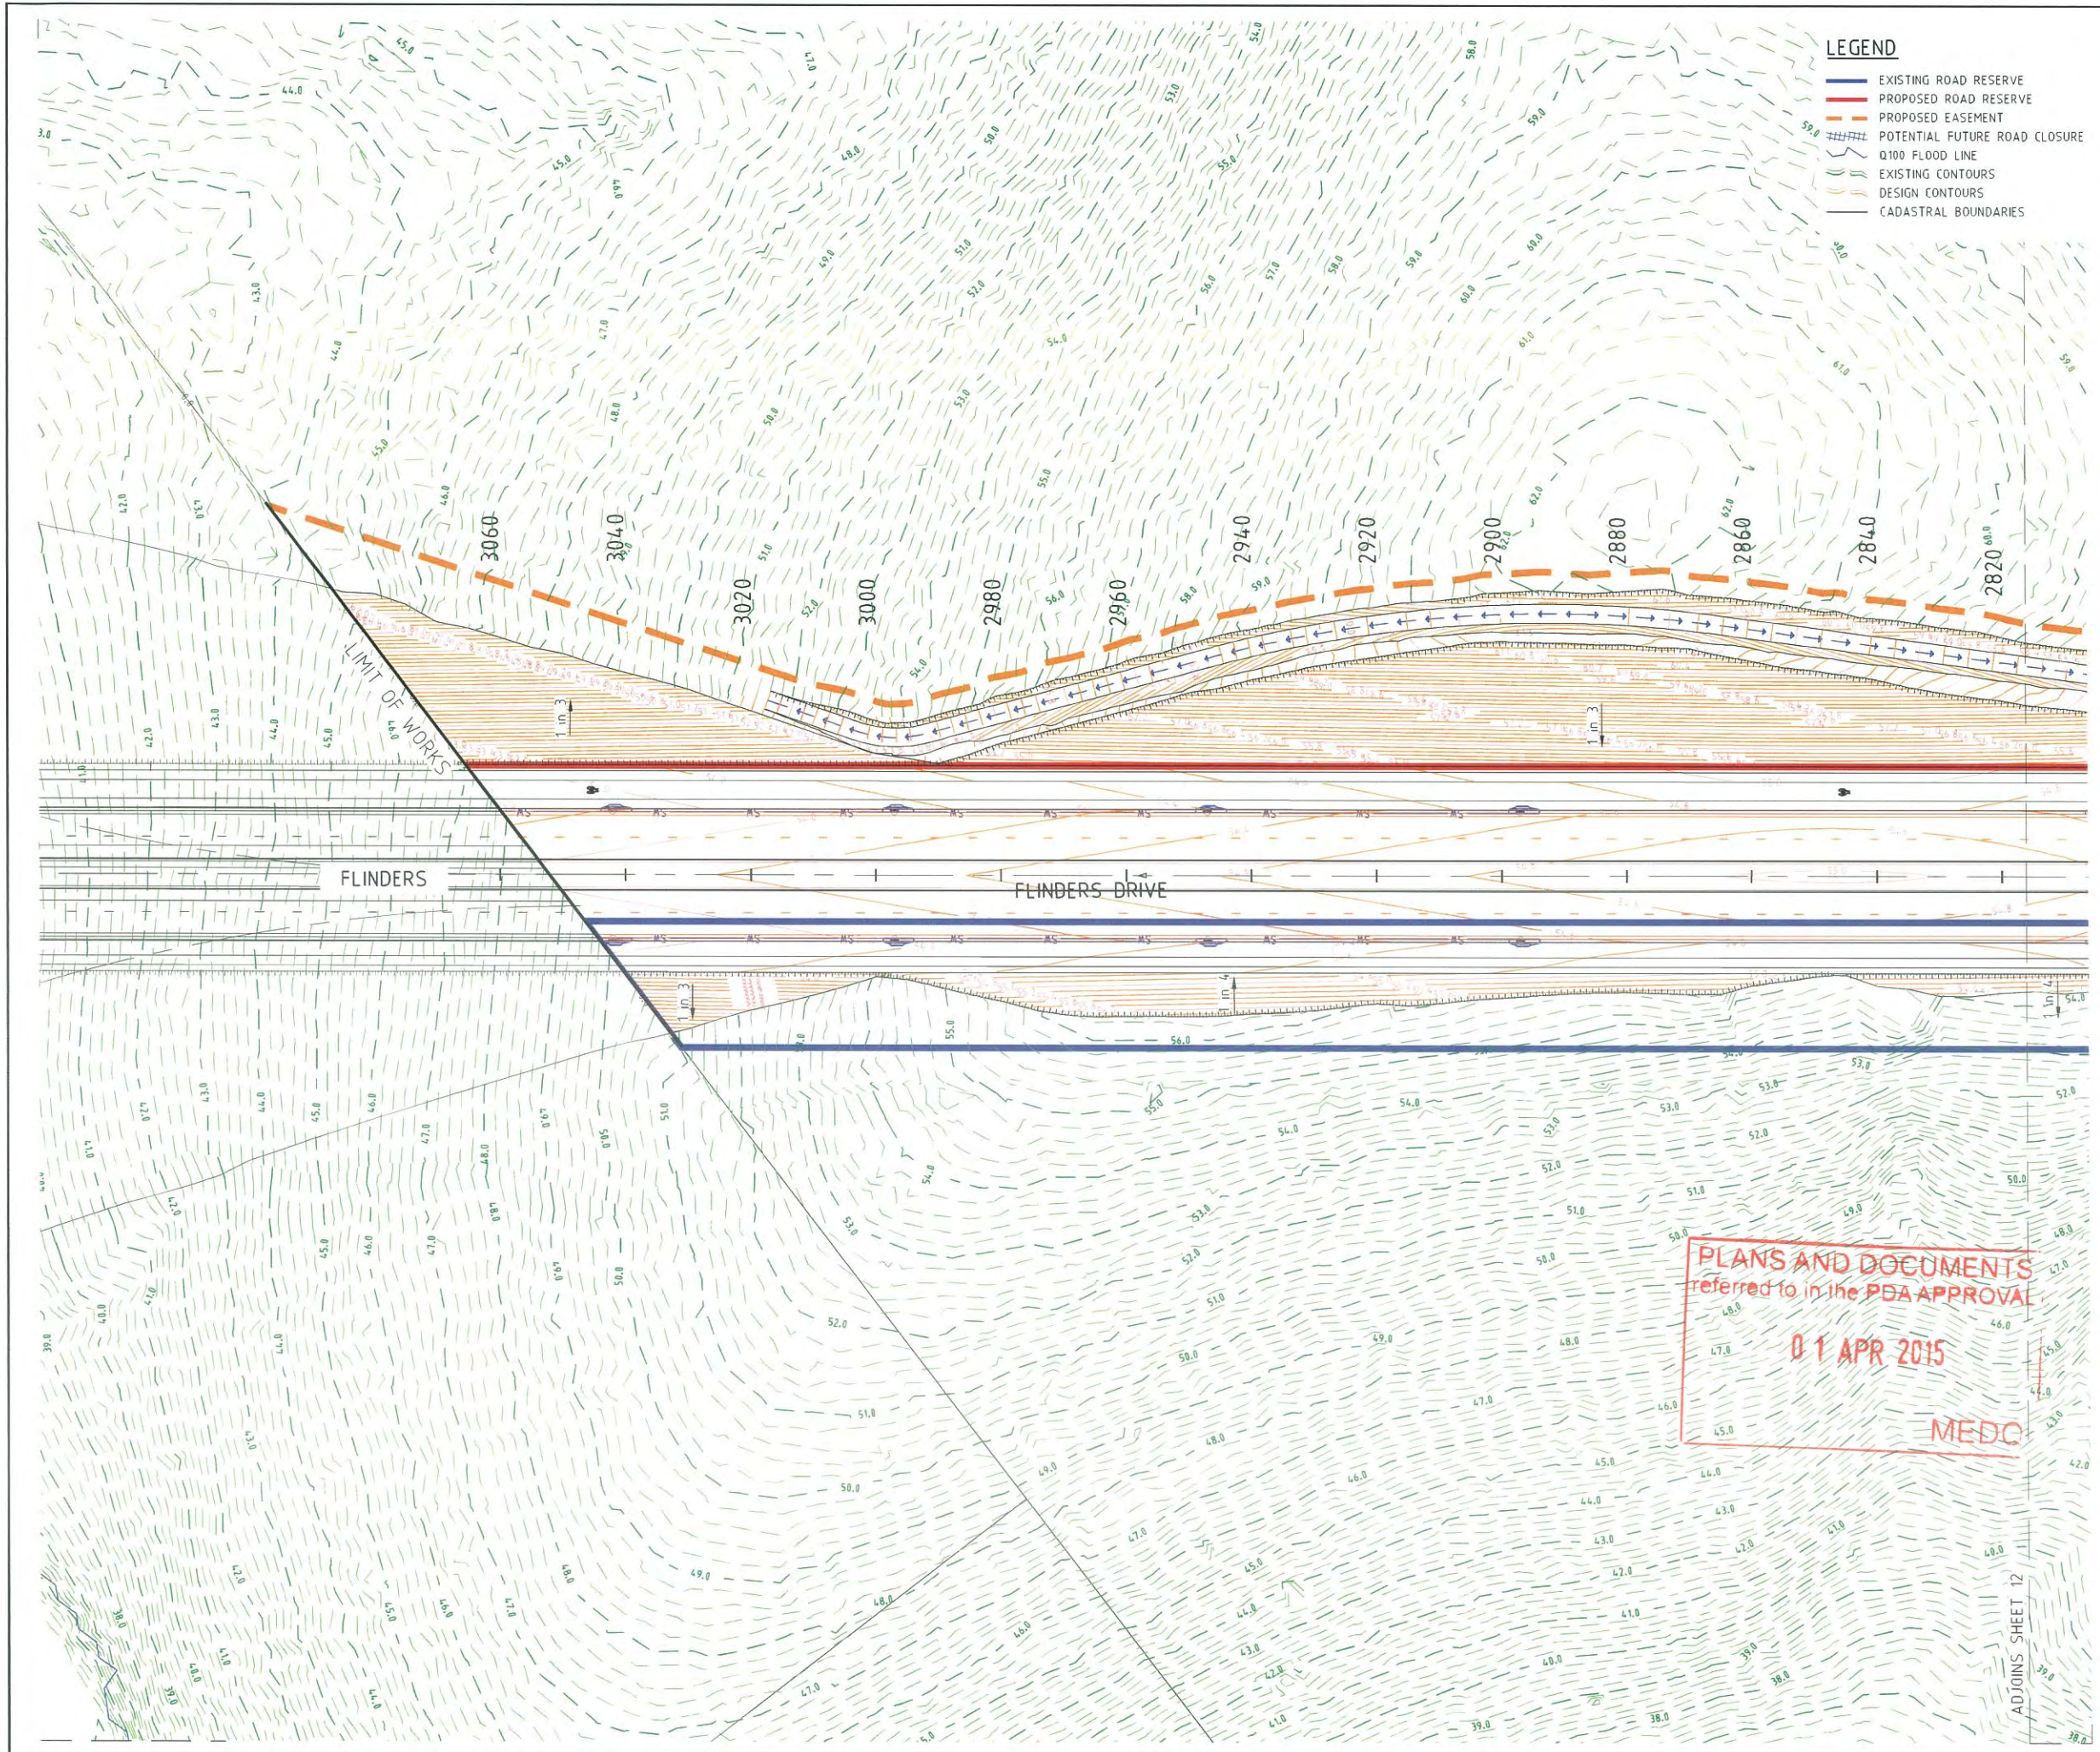

PROJECT NAME

FLINDERS

PRELIMINARY ENGINEERING

EXTERNAL ROADWORKS
ROL No. 1 ULTIMATE

CLIENT

PACIFIC
INTERNATIONAL

NORTH

0 5 10 15 20 25m
Scale 1:500 - A1 (1:1000 - A3)

ISSUES	DATE
TENDER	
COUNCIL	
CONSTRUCTION	

PRE DATE	AMENDMENT
B 05-09-14	EDG ISSUE
A 16-07-14	PROJECT TEAM ISSUE

COPYRIGHT IS VESTED IN MORTONS URBAN SOLUTIONS AND WRITTEN CONSENT IS REQUIRED PRIOR TO REPRODUCTION. COPYRIGHT MORTONS URBAN SOLUTIONS 2000. DO NOT SCALE FROM THIS DRAWING.

ALL DRAWINGS ARE TO BE READ IN CONJUNCTION WITH 001-NOTES AND 002-LEGEND

ASSOCIATED CONSULTANTS

robertsday

GILBERT SUTHERLAND

E-PLACE

Stephen Hosking Surveys Pty Ltd

DRAWING TITLE

ROADWORKS AND DRAINAGE
PLAN
SHEET 13

MORTONS
urban solutions

Urban & Regional Planning
Civil Engineering
Project Coordination

MUS Pty Ltd T/As:
Mortons-Urban Solutions
ABN: 39 116 375 065
mortons@urbansolutions.net.au
www.urbansolutions.net.au
Tel 07 5571 1099
Fax 07 5571 1088

Postal Address
PO Box 2484
Southport QLD 4215

Gold Coast Office
Suite 9, 19 Short St
Southport QLD 4215

DESIGNED PP	DRAWN CYM
APPROVED	RPED 4706 DATE 05-09-14
DRAWING NUMBER	AMEND.

23300-ROL1-U-112

B



NOTE:

THIS PLAN WAS PREPARED FOR PLANNING PURPOSES ONLY. AS SUCH ALL PARTICULARS, INCLUDING LOT DESIGN AND DENSITIES, ARE SUBJECT TO DETAILED SURVEY, SITE INVESTIGATIONS AND TO THE REQUIREMENTS OF COUNCIL (SUCH AS, CONFORMITY WITH THE STRATEGIC PLAN, PLANNING SCHEME AND BYLAWS), AND ANY OTHER AUTHORITY WHICH MAY HAVE REQUIREMENTS UNDER ANY RELEVANT LEGISLATION. IN PARTICULAR, NO RELIANCE SHOULD BE PLACED ON THE INFORMATION ON THIS PLAN FOR ANY FINANCIAL DEALINGS INVOLVING THE LAND. THIS NOTE IS AN INTEGRAL PART OF THIS PLAN.

LEGEND

- Borrow Area
- Flinders Boundary
- Sector Boundary
- Neighbourhood / Hamlet Boundary
- Public Transport
- Environmental Protection Zone (balance areas in Precinct 1 are within urban living zone)
- Natural Area
- Open Space Corridors
- District Sports Park or District Recreation Park
- Hamlets
- Sub-Urban Neighbourhood
- Urban Neighbourhood
- Community Use Area
- Flinders Town Centre (District Centre)
- Neighbourhood Centre
- Major Roads
- Public Utilities
- Potential Road Links
- Potential Pedestrian Only Links
- Primary School
- Section Markers

PROJECT NAME



RP DESCRIPTION

Lot 1 RP97710, Lot 3 on S311886 & Lot 200 on SP133189
PARISH OF UNDULLAH
COUNTY OF STANLEY

CLIENT



OWNERS

PACIFIC EXCHANGE HOLDINGS P/L & MICHELLE AND DARWIN KING

COPYRIGHT IS VESTED IN MORTONS URBAN SOLUTIONS AND WRITTEN CONSENT IS REQUIRED PRIOR TO REPRODUCTION. COPYRIGHT MORTONS URBAN SOLUTIONS 2010. DO NOT SCALE FROM THIS DRAWING.

ASSOCIATED CONSULTANTS



Stephen Hosking Surveys Pty Ltd

DRAWING TITLE

EXTERNAL ROAD
BORROW AREA

PLANS AND DOCUMENTS
referred to in the PDA APPROVAL

01 APR 2015



MUS Pty Ltd T/As:
Mortons-Urban Solutions
ABN: 39 116 375 065
mortons@urbansolutions.nct.au
www.urbansolutions.nct.au
Tel 07 5571 1099
Fax 07 5571 1088

Postal Address
PO Box 2484
Southport QLD 4215

Gold Coast office
Suite 9, 19 Short St
Southport QLD 4215

DESIGNED PP APPROVED RPED 4706

DRAWN CVM DATE 15/04/14 AMED DATE 04/09/14

DRAWING NUMBER
23300-EXT-P900

AMEND.
B

0 25 50 75 100 125m
Scale 1:2500 - A1 1:15000 - A3

